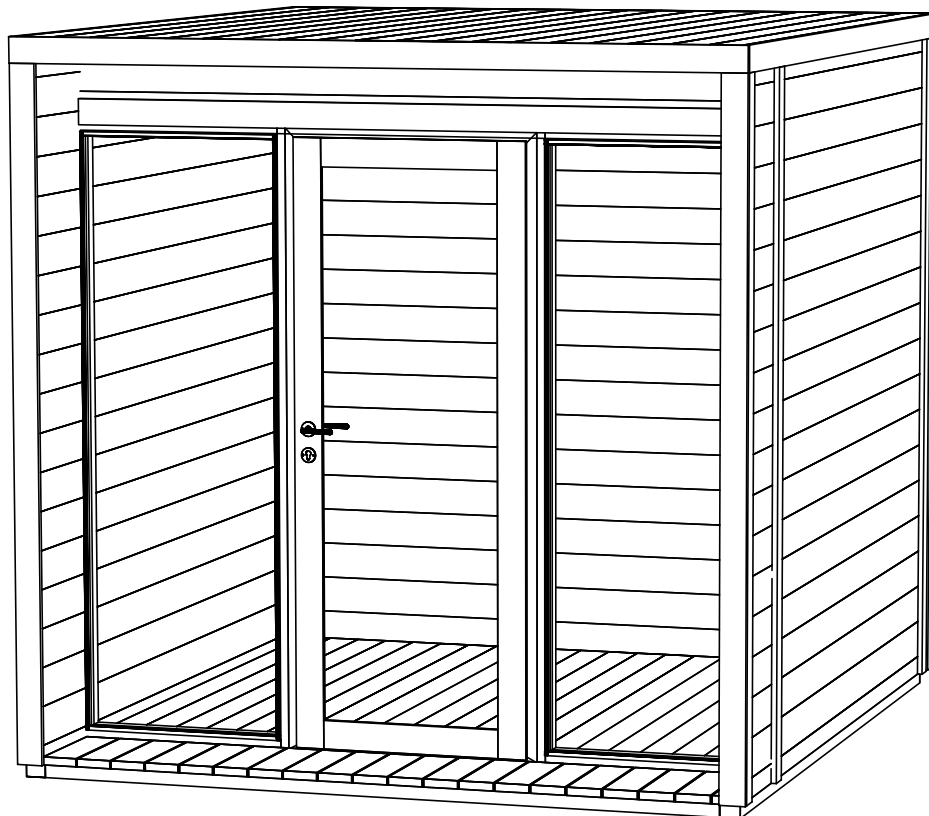
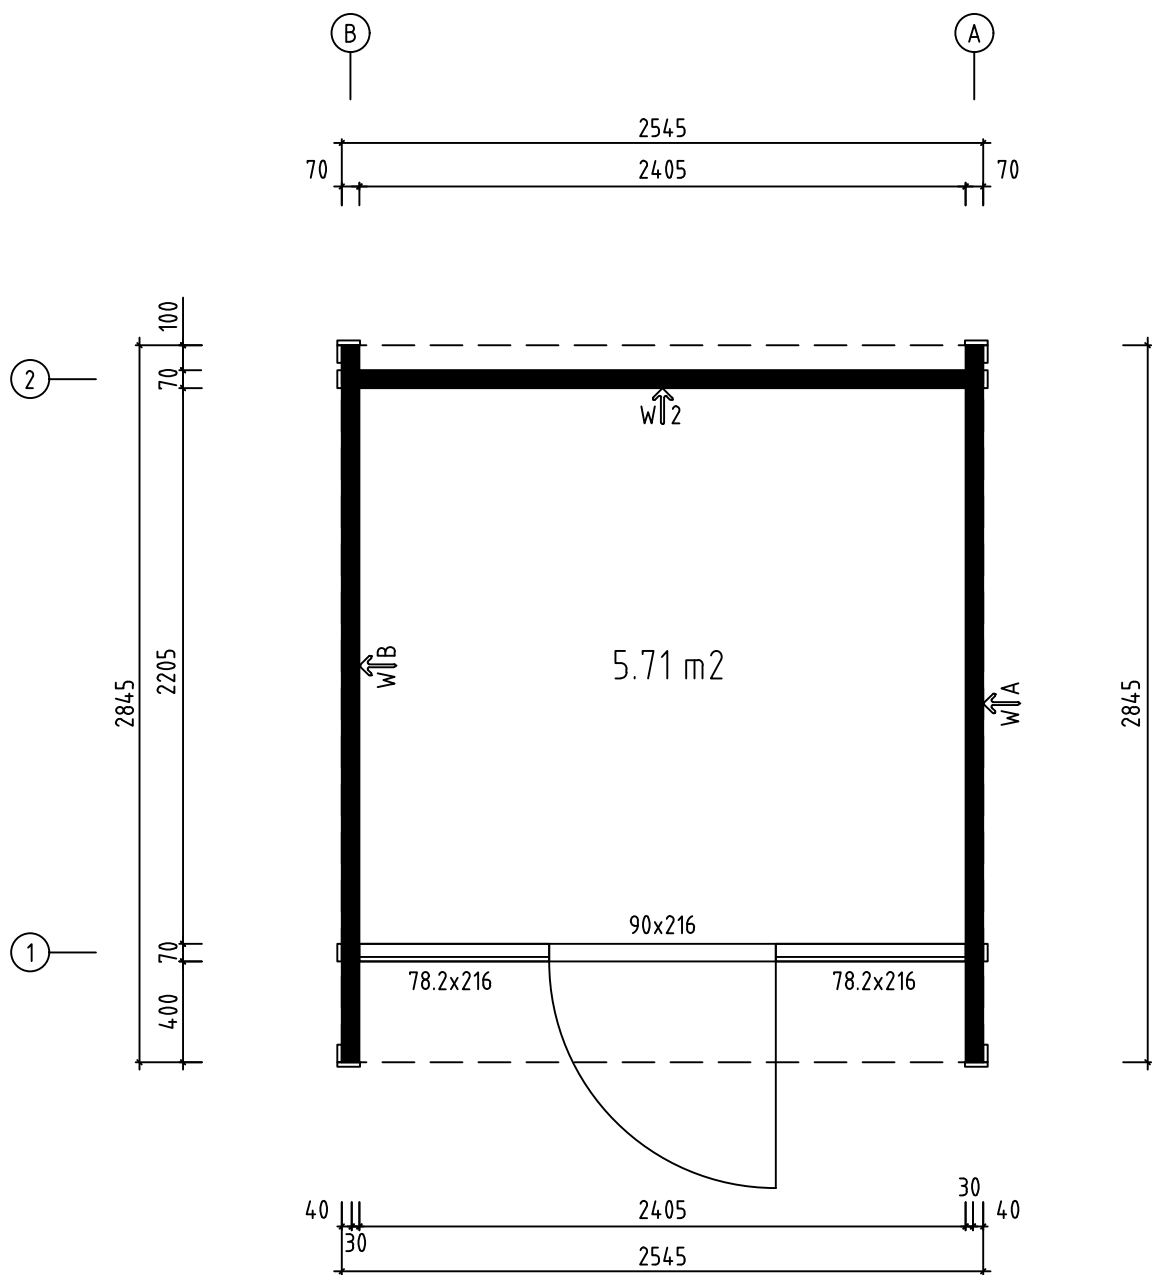
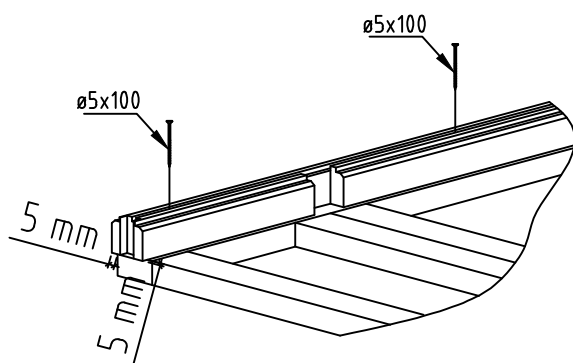
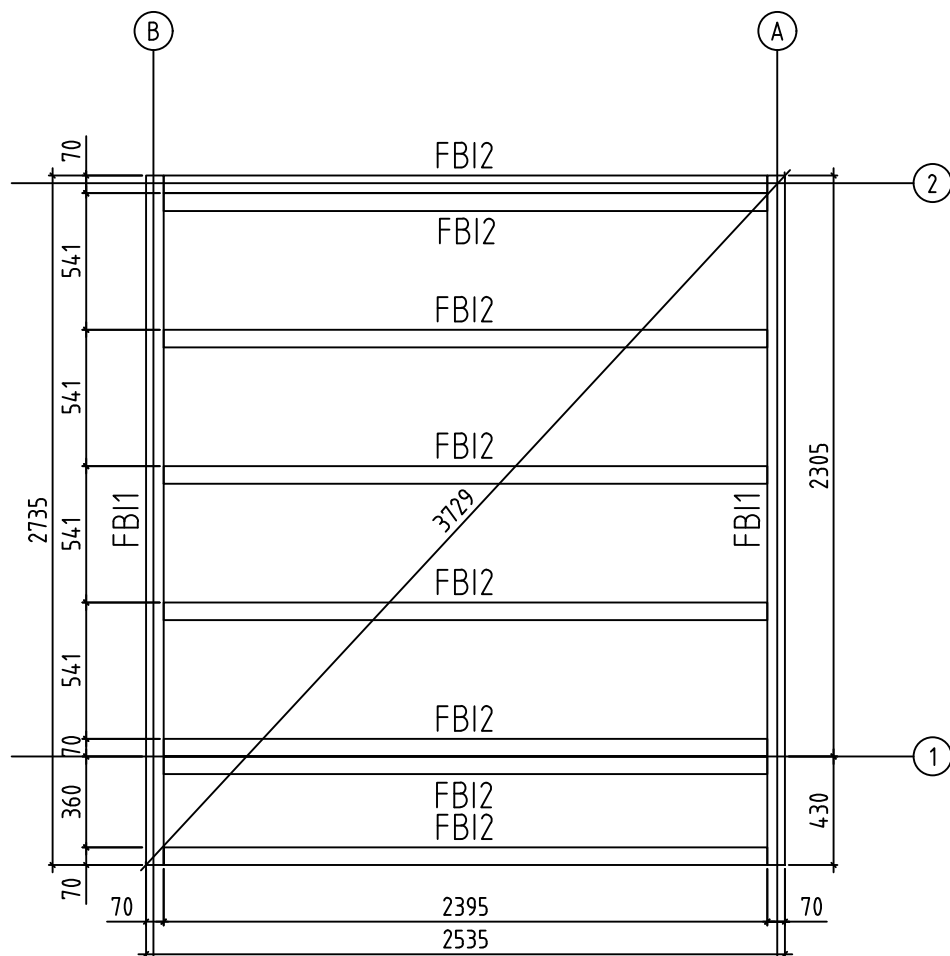
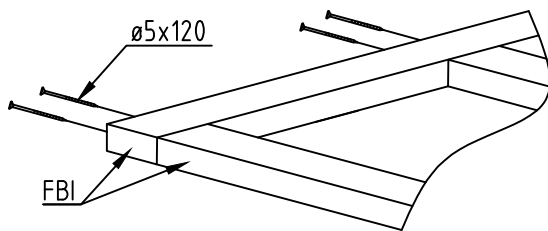





Name-Name-Nom 7055033		Page-Seite-Page 1
View-Aussicht-Vue 3D		Scale-Maßstab-Echelle 1:30
Material-Material-Matériel 70x135		Date-Datum-Date 17.10.2023
Drafter-Zeichner-Rédacteur EJ	File	





Name-Name-Nom 7055033		Page-Seite-Page 2
View-Aussicht-Vue GROUNDPLAN - GRUNDPLAN - PLAN DE MASSE		Scale-Maßstab-Echelle 1:30
Material-Material-Matériel 70x135		Date-Datum-Date 17.10.2023
Drafter-Zeichner-Rédacteur EJ	File	





Name-Name-Nom 7055033		Page-Seite-Page 3
View-Aussicht-Vue FOUNDATION - FUNDAMENT - FONDATION		Scale-Maßstab-Echelle 1:30
Material-Material-Matériel 70x135		Date-Datum-Date 17.10.2023
Drafter-Zeichner-Rédacteur EJ	File	

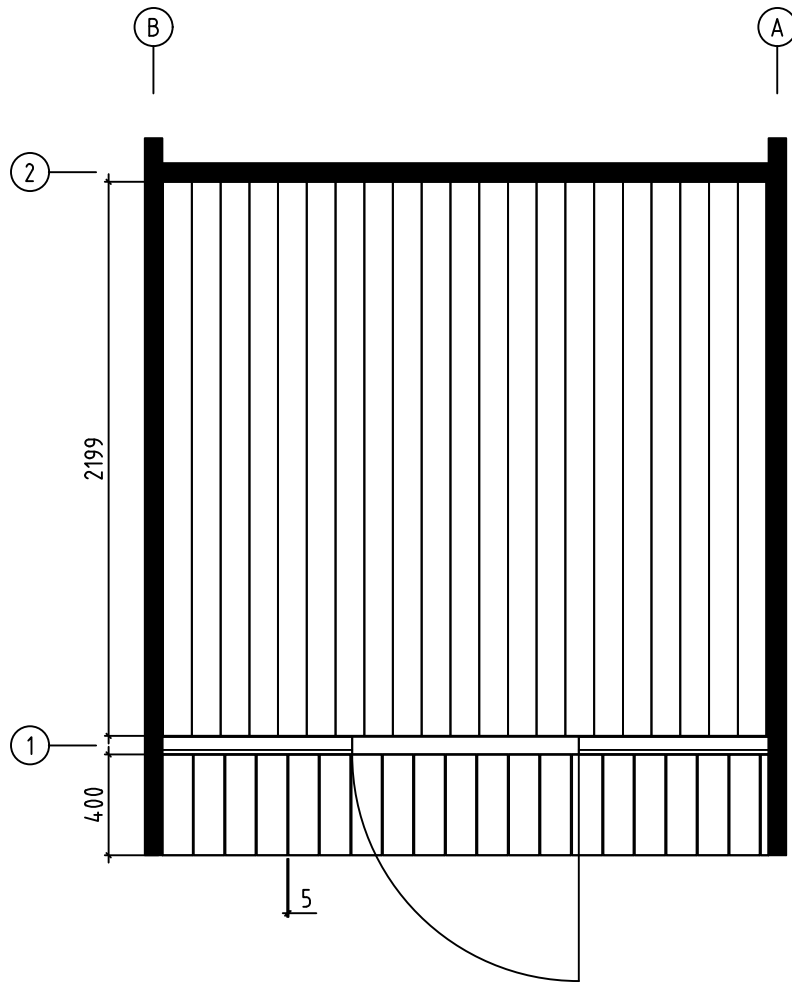


Name-Name-Nom 7055033		Page-Seite-Page 4
View-Aussicht-Vue FLOOR BOARDS-FUSSBODENBRETTER-LAME DE PLANCHER		Scale-Maßstab-Echelle
Material-Material-Matériel 70x135		Date-Datum-Date 17.10.2023
Drafter-Zeichner-Rédacteur EJ	File	

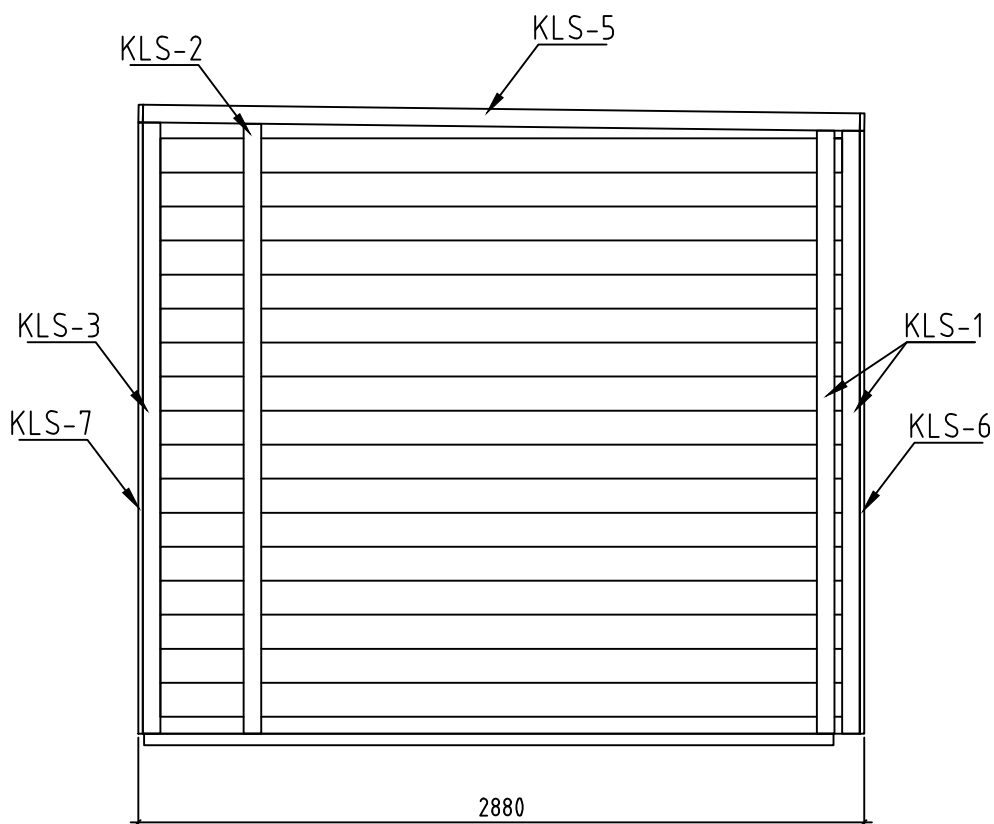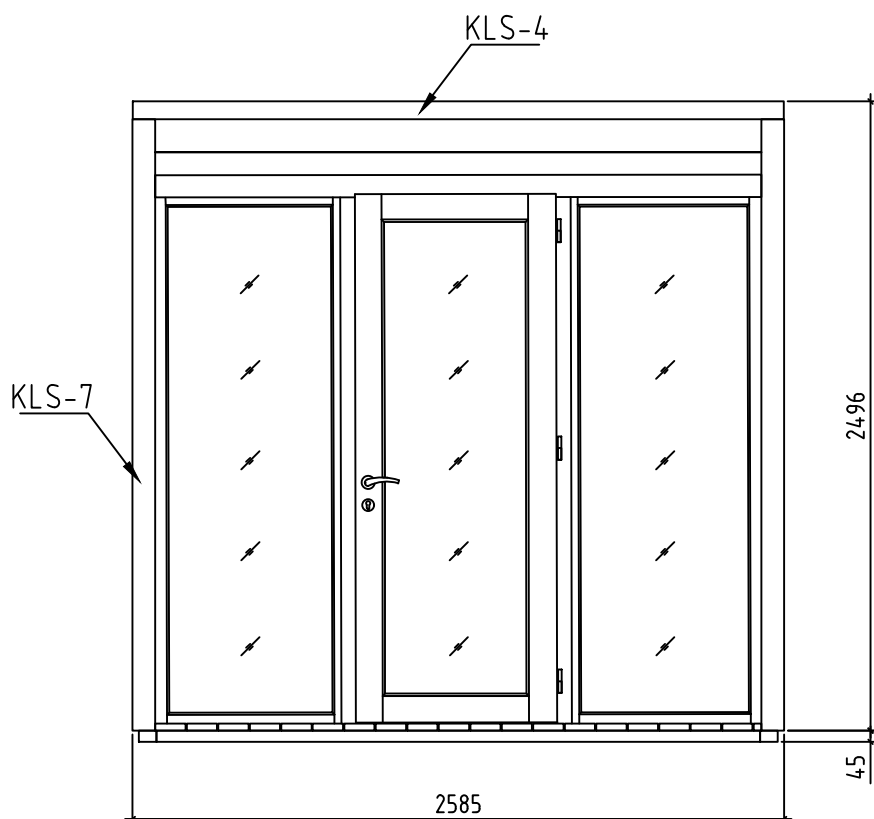


Name-Name-Nom 7055033		Page-Seite-Page 5
View-Aussicht-Vue VIEWS-ANSICHTEN-VUE DES MURS		Scale-Maßstab-Echelle
Material-Material-Matériel 70x135		Date-Datum-Date 17.10.2023
Drafter-Zeichner-Rédacteur EJ	File	

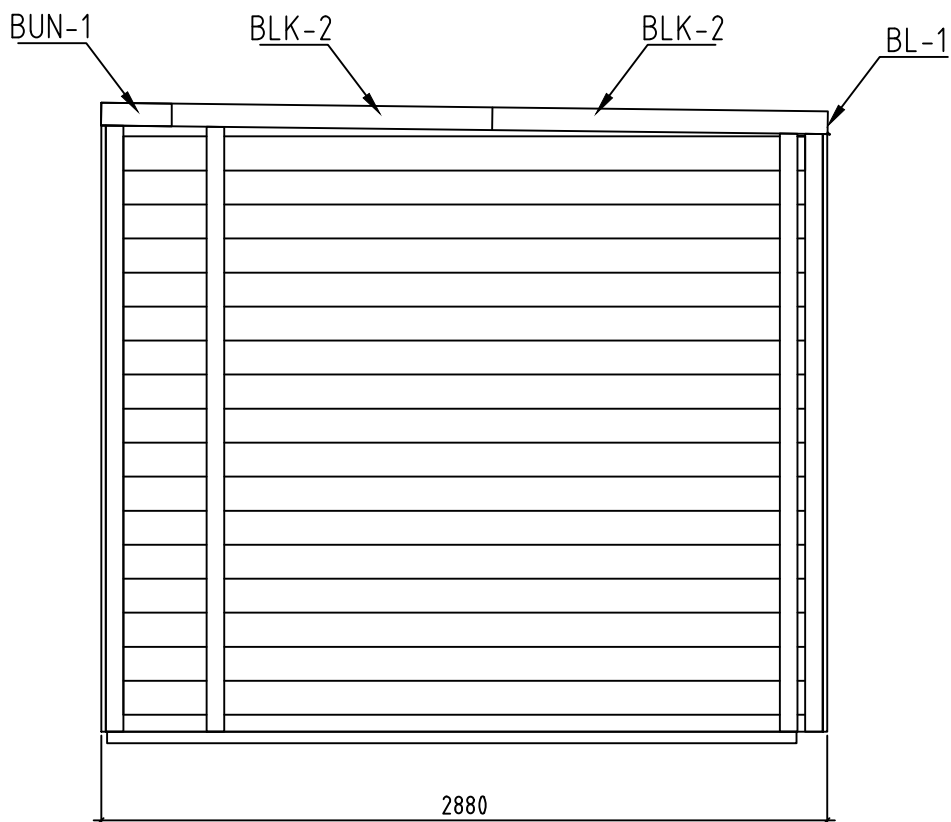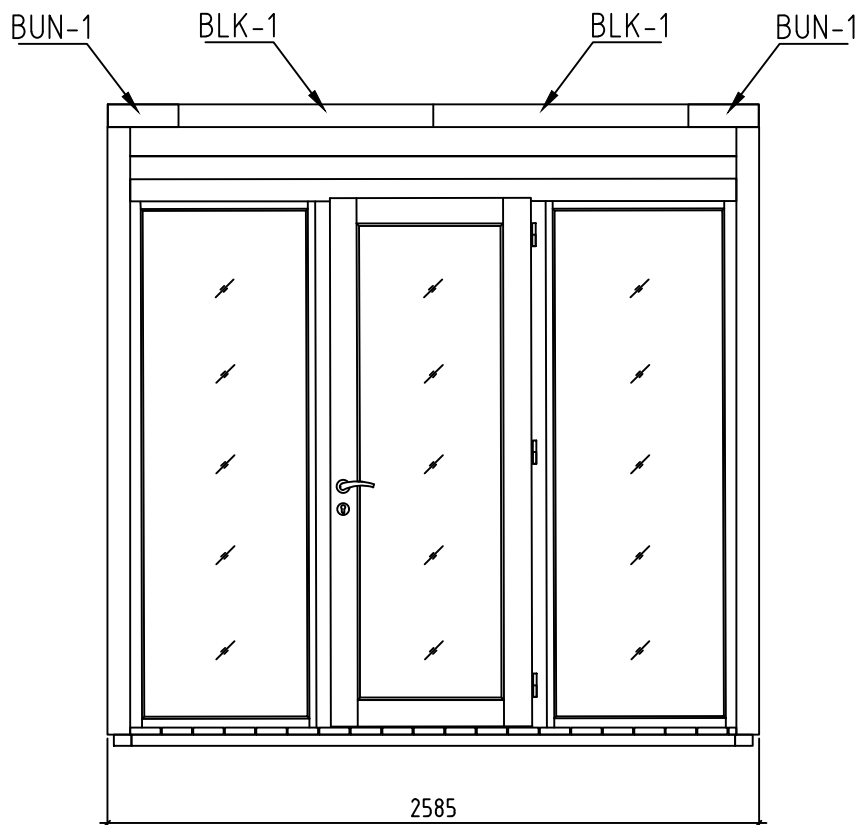


Name-Name-Nom 7055033		Page-Seite-Page 6
View-Aussicht-Vue VIEWS-ANSICHTEN-VUE DES MURS		Scale-Maßstab-Echelle
Material-Material-Matériel 70x135		Date-Datum-Date 17.10.2023
Drafter-Zeichner-Rédacteur EJ	File	

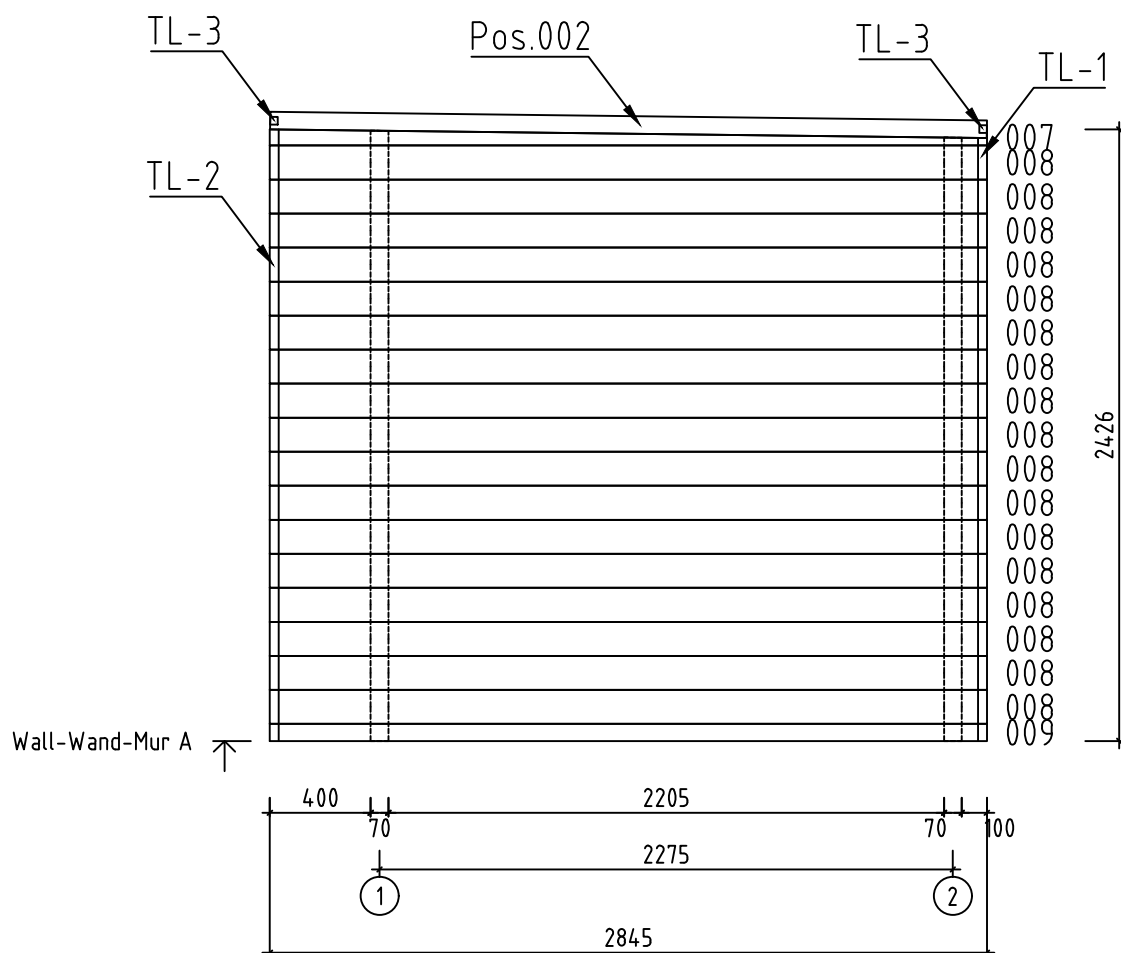





















Name-Name-Nom 7055033		Page-Seite-Page 7
View-Aussicht-Vue Wall-Wand-Mur A		Scale-Maßstab-Echelle 1:30
Material-Material-Matériel 7.0x13.5		Date-Datum-Date 17.10.2023
Drafter-Zeichner-Rédacteur EJ	File	














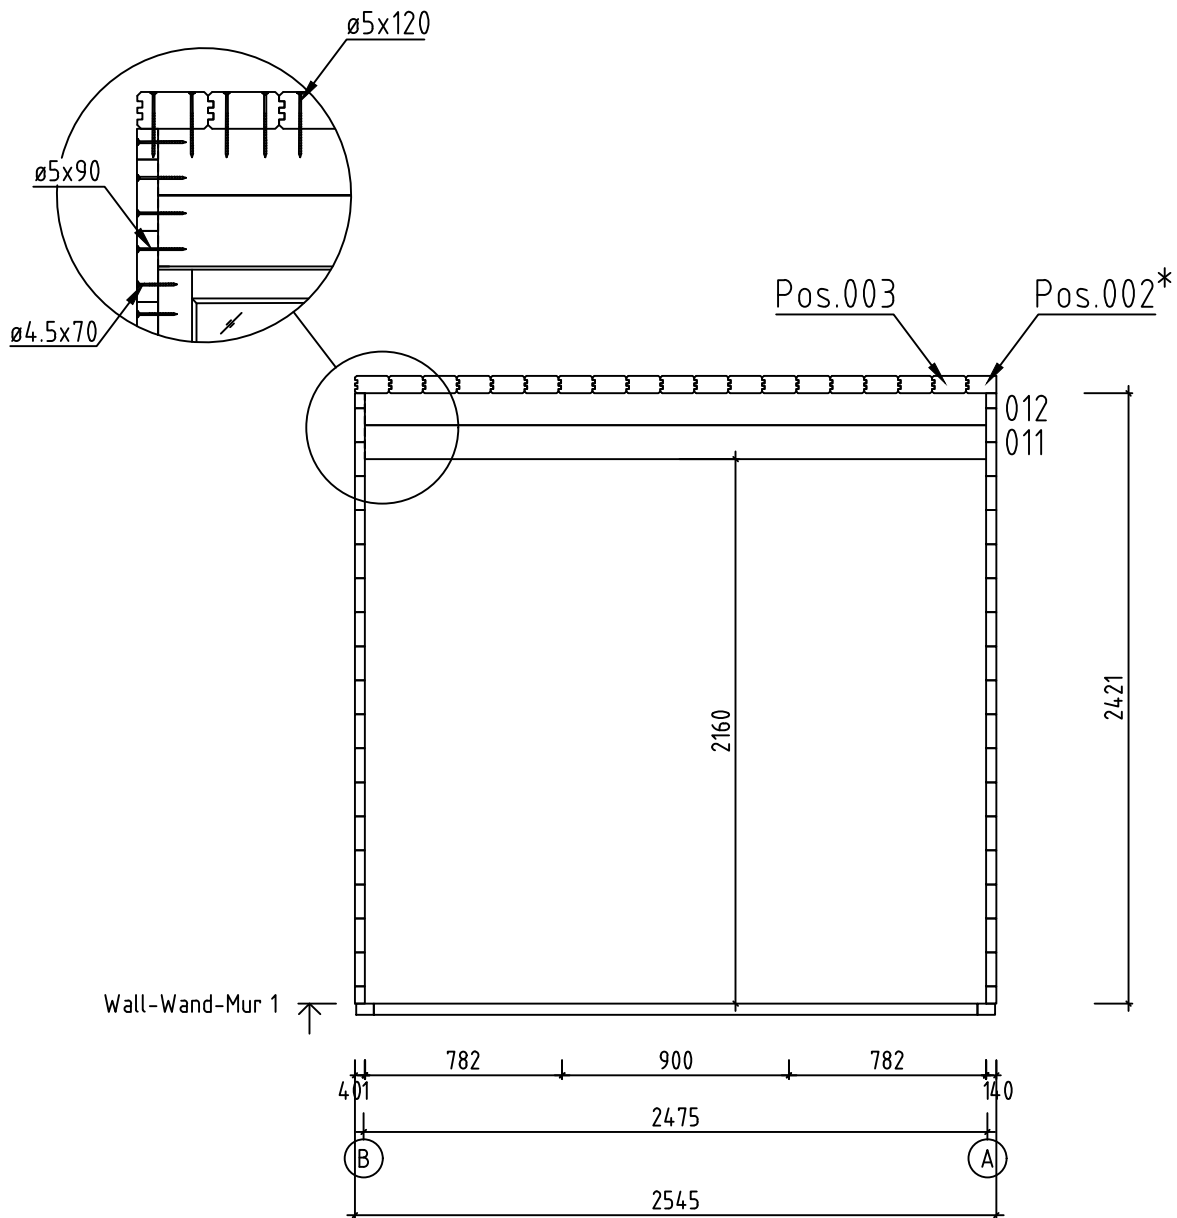


Name-Name-Nom 7055033		Page-Seite-Page 9
View-Aussicht-Vue Wall-Wand-Mur 1		Scale-Maßstab-Echelle 1:30
Material-Material-Matériel 7.0x13.5		Date-Datum-Date 17.10.2023
Drafter-Zeichner-Rédacteur EJ	File	

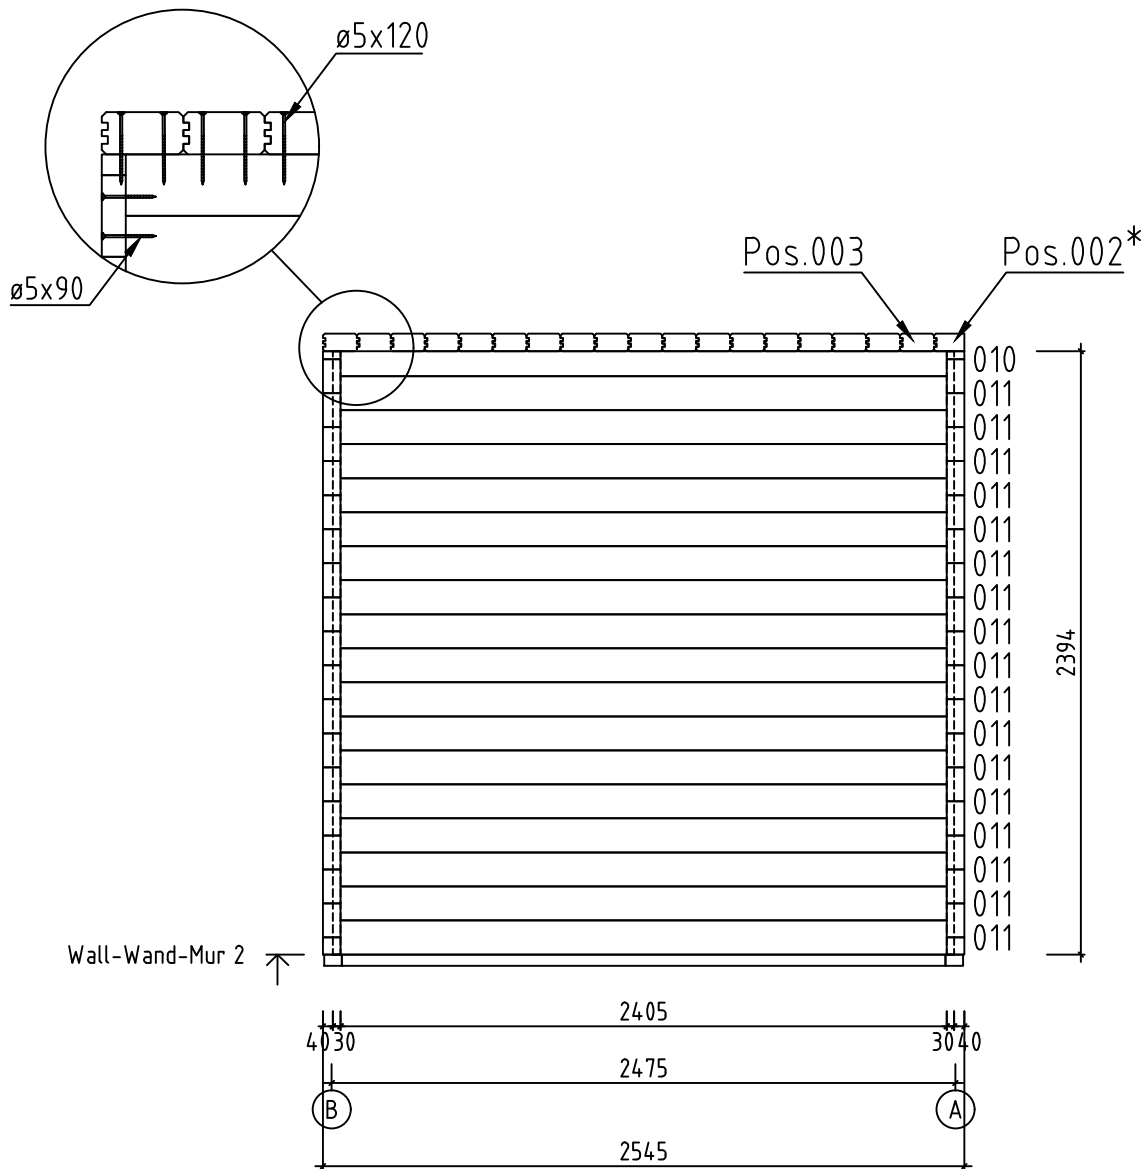

Name-Name-Nom 7055033		Page-Seite-Page 10
View-Aussicht-Vue Wall-Wand-Mur 2		Scale-Maßstab-Echelle 1:30
Material-Material-Matériel 7.0x13.5		Date-Datum-Date 17.10.2023
Drafter-Zeichner-Rédacteur EJ	File	

                    Pos	7055033 Piece list - Stückliste - Liste des pieces	Q.	P (mm)	L (mm)
001	SPARE BEAM-ERZATZBOHLE-FAISCEAU DE RECHANGE 	1	70x135	2845
002	 	1	70x115*	2845
003		18	70x135	2845
004	 	1	70x64	2845
005		17	70x135	2845
006	 	1	70x68	2845
007	 	1	70x64	2845
008		17	70x135	2845
009	 	1	70x68	2845
010	 	1	70x99	2465
011		18	70x135	2465
012	 	1	70x126	2465
FBI1	FOUNDATION - FUNDAMENT - FONDATION (IMM) 	2	70x45	2735
FBI2	FOUNDATION - FUNDAMENT - FONDATION (IMM) 	8	70x45	2395
F-1	FLOOR BOARDS-FUSSBODENBRETTER-LAME DE PLANCHER 	22+1	114x28	2199
T-1	TERRACE BOARDS - TERRASSENBRETTER - PLANCHER DE TERRASSE (IMM) 	20+1	120x28	400
FF-1	ZN NAIL FOR FILLET - ZN NÄGEL FÜR LEISTE - POINTE POUR CORNIERE DE FINITION 		18x35	9,2 m*.
KLS-1	COVERING BOARD - DECKENLEISTEN - PROFILS DE FINITION 	4	18x70	2393
KLS-2	COVERING BOARD - DECKENLEISTEN - PROFILS DE FINITION 	2	18x70	2420
KLS-3	COVERING BOARD - DECKENLEISTEN - PROFILS DE FINITION 	2	18x70	2426
KLS-4	COVERING BOARD - DECKENLEISTEN - PROFILS DE FINITION 	2	18x70	2582
KLS-5	COVERING BOARD - DECKENLEISTEN - PROFILS DE FINITION 	2	18x70	2845
KLS-6	COVERING BOARD - DECKENLEISTEN - PROFILS DE FINITION 	2	18x90	2393
KLS-7	COVERING BOARD - DECKENLEISTEN - PROFILS DE FINITION 	2	18x90	2426
TL-1	FIXING FILLET - FIXIRUNGSLEISTE - PROFIL DE FIXATION 	2	30x30	2393
Name-Name-Nom 7055033		Date-Datum-Date 17.10.2023		Page-Seite-Page 1/2

         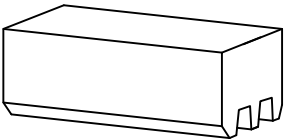   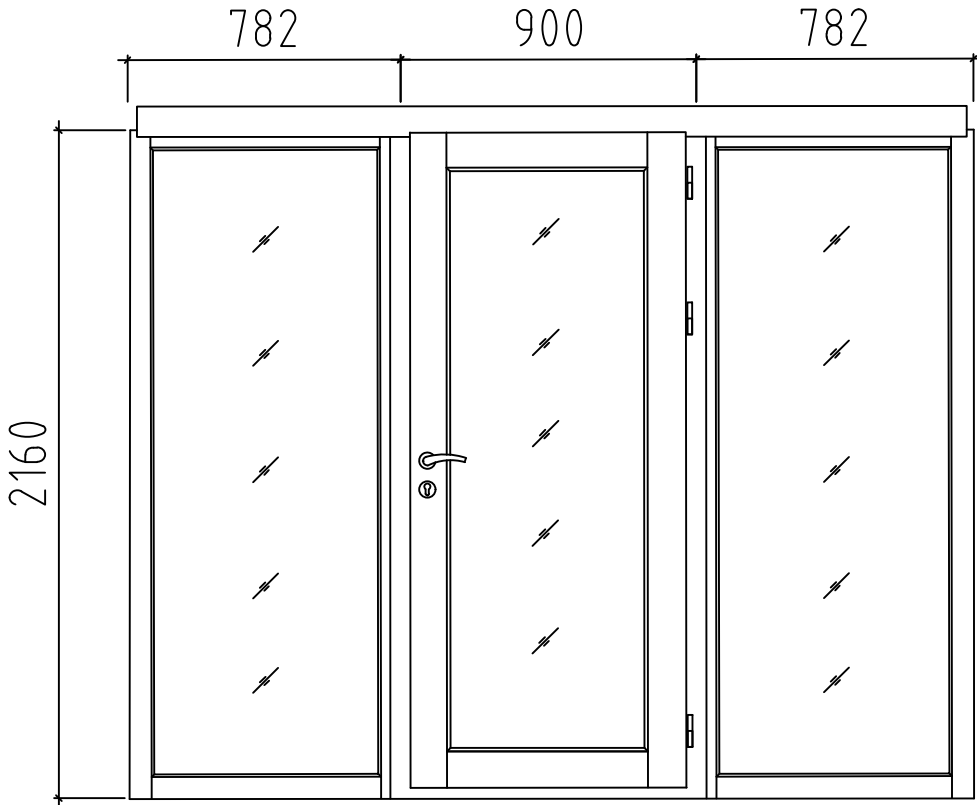Pos	7055033 Piece list - Stückliste - Liste des pieces		Q.	P (mm)	L (mm)
TL-2	FIXING FILLET - FIXIRUNGSLEISTE - PROFIL DE FIXATION		2	30x30	2425
TL-3	FIXING FILLET - FIXIRUNGSLEISTE - PROFIL DE FIXATION		2	30x30	2545
BUN-1	SHEET METAL FOR ROOF COMPLETION (Black) - BLECH FÜR DACH ABSCHLUSS (Schwarz) - FINITION DU TOIT (Noir)		2		280
BL-1	SHEET METAL FOR ROOF COMPLETION (Black) - BLECH FÜR DACH ABSCHLUSS (Schwarz) - FINITION DU TOIT (Noir)		2		1350
BLK-1	SHEET METAL FOR ROOF COMPLETION (Black) - BLECH FÜR DACH ABSCHLUSS (Schwarz) - FINITION DU TOIT (Noir)		2		1200
BLK-2	SHEET METAL FOR ROOF COMPLETION (Black) - BLECH FÜR DACH ABSCHLUSS (Schwarz) - FINITION DU TOIT (Noir)		4		1400
HS	SCREW FOR COVERING BOARD (KLS) - SCHRAUBE FÜR DECKENLEISTEN (KLS) - VIS POUR PROFILS DE FINITION (KLS)		100	ø4.5x50	
HS	SCREW FOR TERRACE BOARD - SCHRAUBE FÜR TERRASSENBRETT - VIS POUR PLANCHER DE TERRASSE		80	ø4.5x60	
HS	SCREW FOR WALL MOUNTING - SCHRAUBE FÜR WANDMONTAGE - VIS DE FIXATION AU MUR		64	ø4.5x70	
HS	SCREW FOR 1. WALL BEAM - SCHRAUBE FÜR 1. BOHLENREIHE - VIS DE FIXATION DES FONDATIONS		6	ø5x100	
HS	SCREW FOR FUNDAMENT (FBI) - SCHRAUBE ZUR BEFESTIGUNG FUNDAMENT (FBI) - VIS POUR FONDATION (FBI)		36	ø5x120	
HS	SCREW FOR FIXING Pos. 002; 003, 004, 007 - SCHRAUBE FÜR Pos.002; 003 004, 007 - VIS POUR Pos.002; 003, 004, 007		92	ø5x120	
HS	SCREW FOR WALL MOUNTING - SCHRAUBE FÜR WANDMONTAGE - VIS DE FIXATION AU MUR		84	ø5x90	
HS	SCREW FOR FIXING FILLET (TL) - SCHRAUBE FÜR FIXIRUNGSLEISTE (TL) - VIS POUR PROFIL DE FIXATION (TL)		24	ø5x90	
HB	HAMMER BLOCK - SCHLAGHOLZ - CALLE DE FRAPPE		2	70mm	
NF	ZN NAIL FOR FILLETS - ZN NÄGEL FÜR LEISTEN - POINTE POUR CORNIERE		19	ø1.4x40	
NF	ZN NAIL FOR FLOOR - ZN NÄGEL FÜR FUSSBODENBRETT - CLOUS POUR PLANCHER		120	ø2.5x60	
HS	SHEET METAL SCREWS (Black) - BLECHSCHRAUBEN (Schwarz) - VIS A TOLE (Noir)		32	ø4.8x28	
	DOOR-TÜR-PORTE, AST PRE (ISO, Toughened) 	R	1	2464x2160	
	* Cut into lenght on site (If needed) - Bitte selber anpassen (Falls nötig) - Couper à la longueur sur place (selon la nécessité)				
Name-Name-Nom 7055033		Date-Datum-Date 17.10.2023		Page-Seite-Page 2 / 2	