







Name-Name-Nom 2832703 Greenhouse 28B	Page-Seite-Page 1
View-Aussicht-Vue 3D	Scale-Maßstab-Echelle 1:30
Material-Material-Matériel 28x135	Date-Datum-Date 04.10.2024
Drafter-Zeichner-Rédacteur EJ	File Greenhouse 28A.dwg

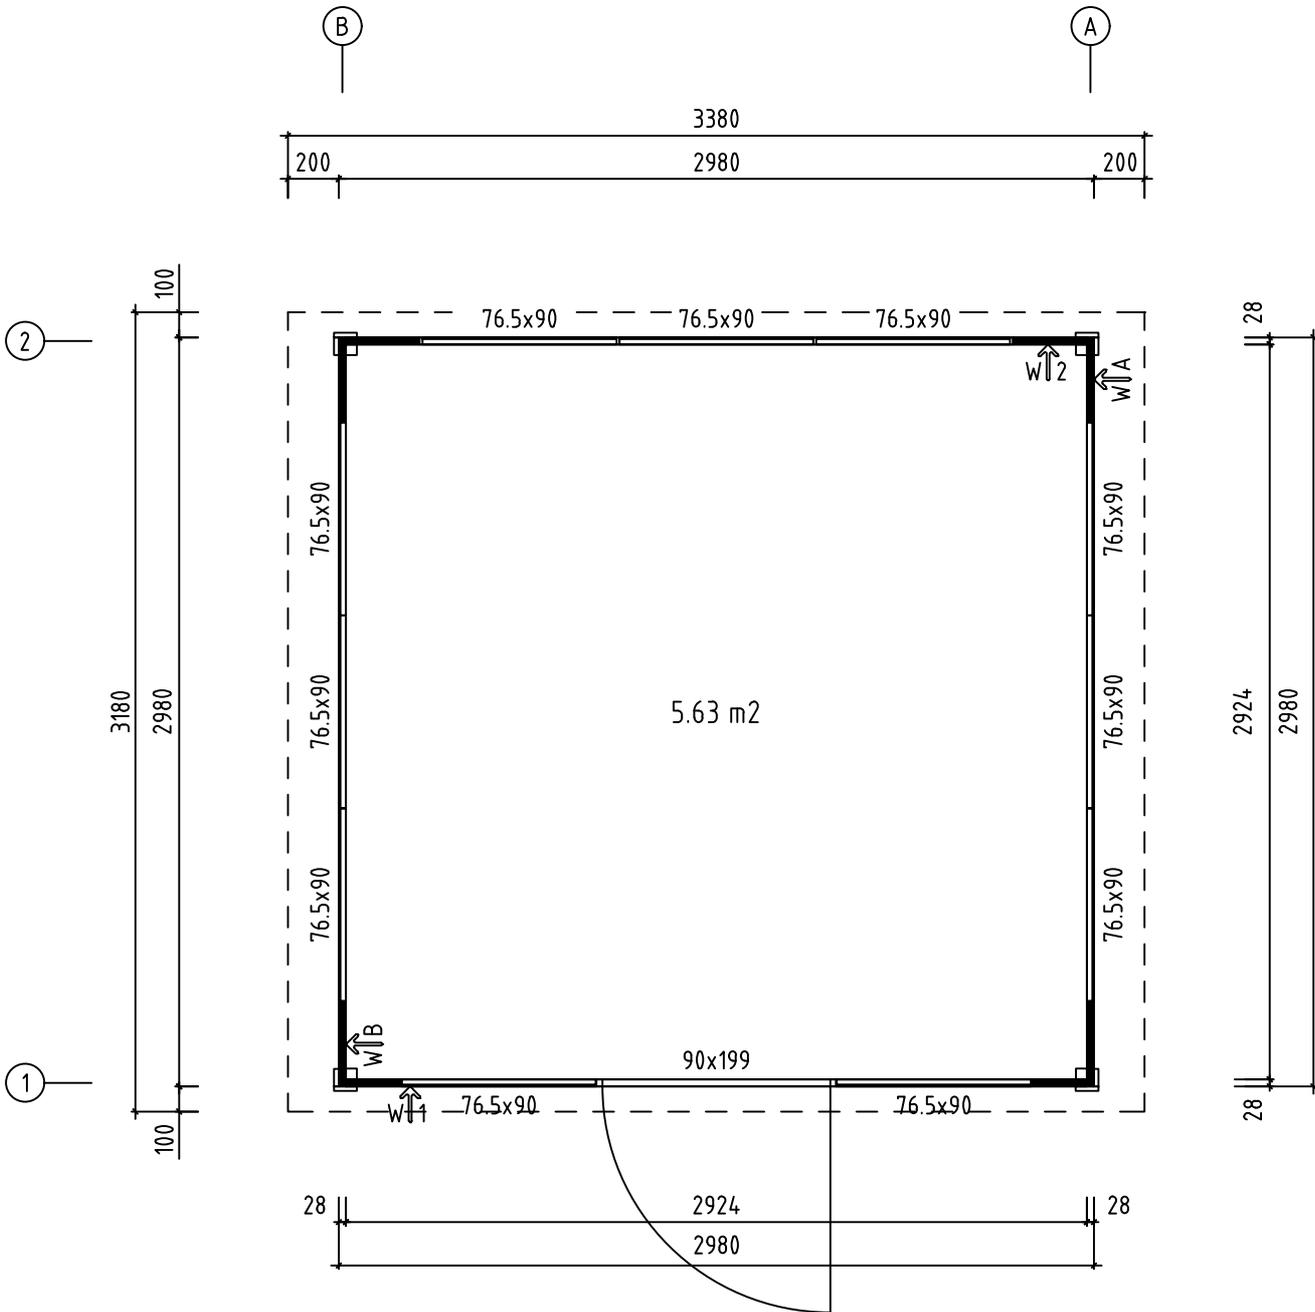


Name-Name-Nom 2832703 Greenhouse 28B		Page-Seite-Page 2
View-Aussicht-Vue GROUNDPLAN - GRUNDPLAN - PLAN DE MASSE		Scale-Maßstab-Echelle 1:30
Material-Material-Matériel 28x135		Date-Datum-Date 04.10.2024
Drafter-Zeichner-Rédacteur EJ	File Greenhouse 28A.dwg	

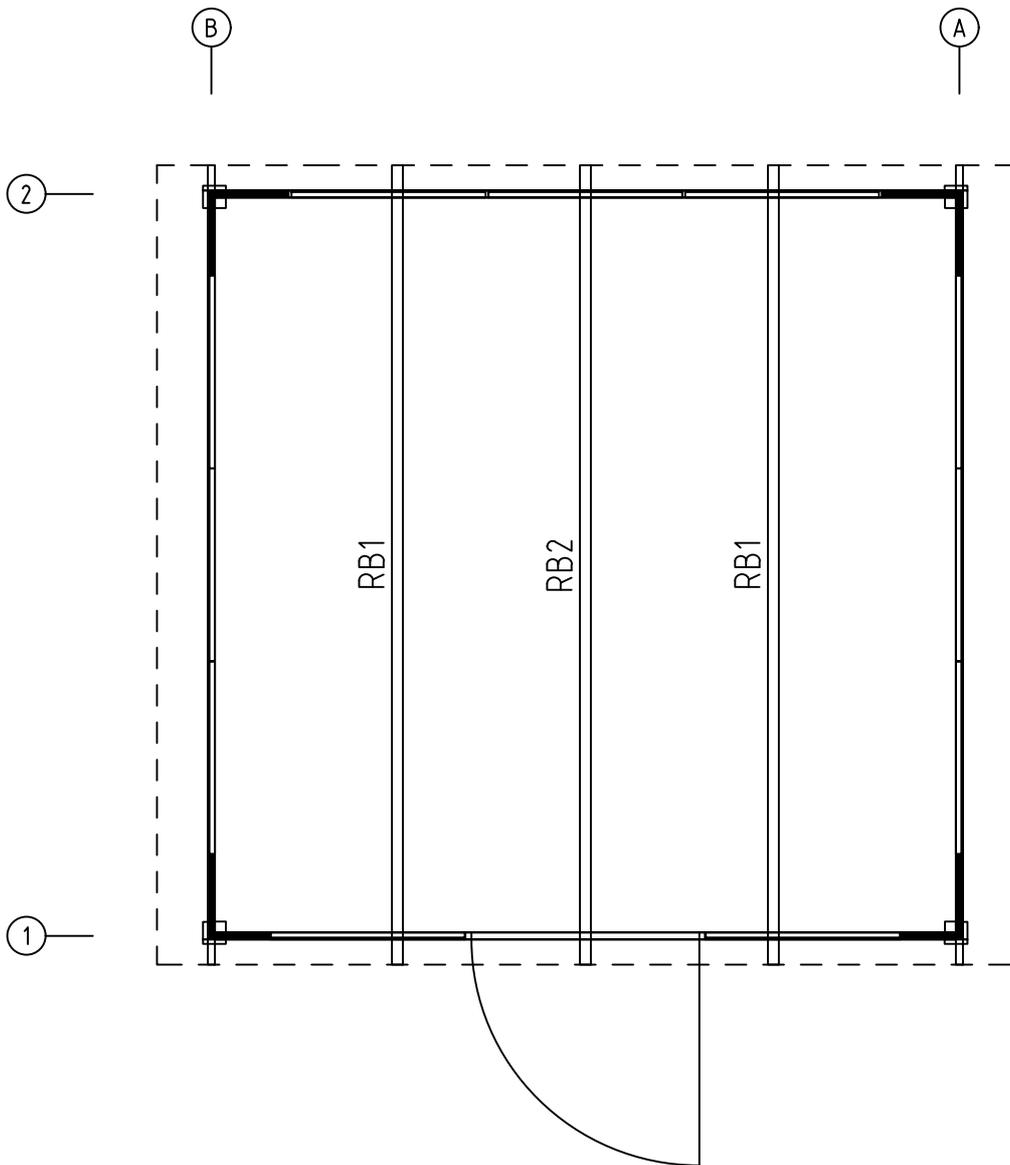


Name-Name-Nom 2832703 Greenhouse 28B		Page-Seite-Page 3
View-Aussicht-Vue ROOF PLAN-DACH-PLAN-PLAN DU TOIT		Scale-Maßstab-Echelle 1:30
Material-Material-Matériel 28x135		Date-Datum-Date 04.10.2024
Drafter-Zeichner-Rédacteur EJ	File Greenhouse 28A.dwg	

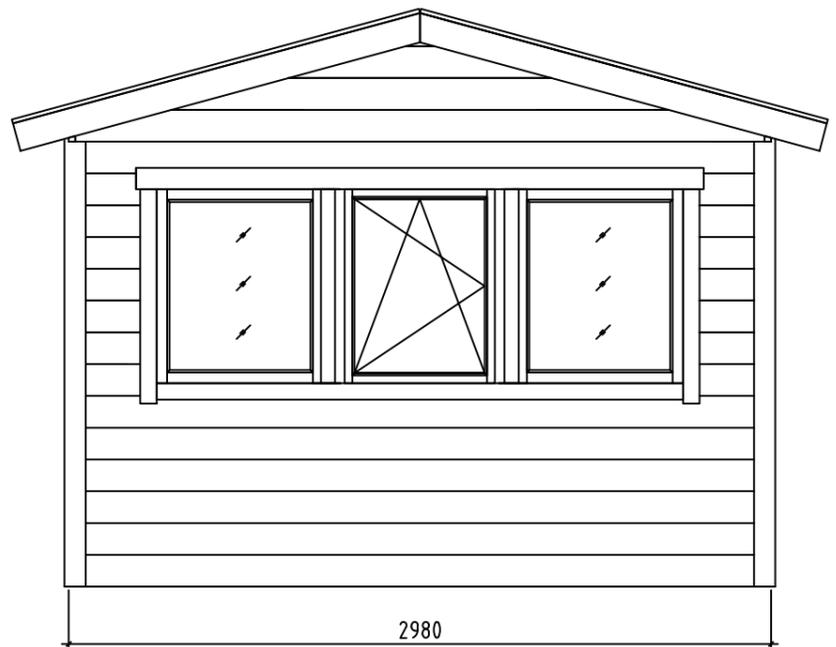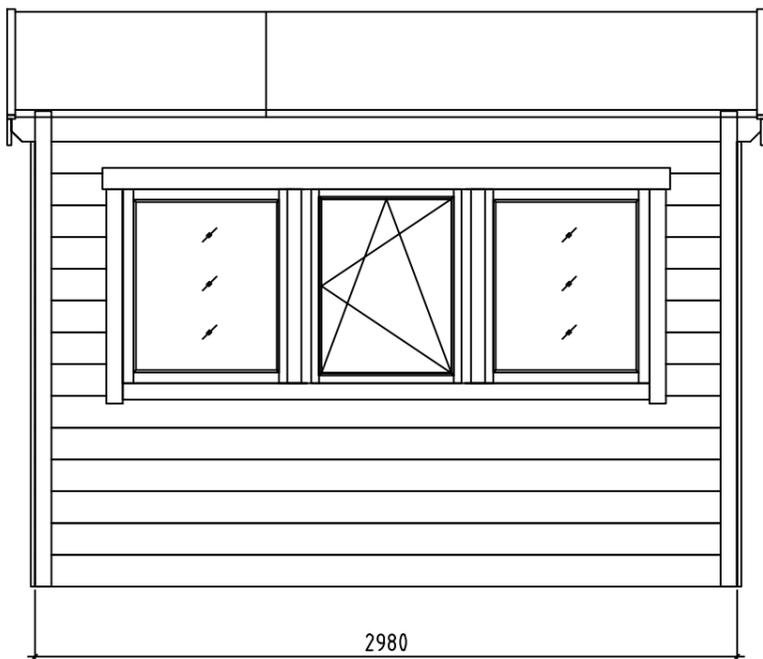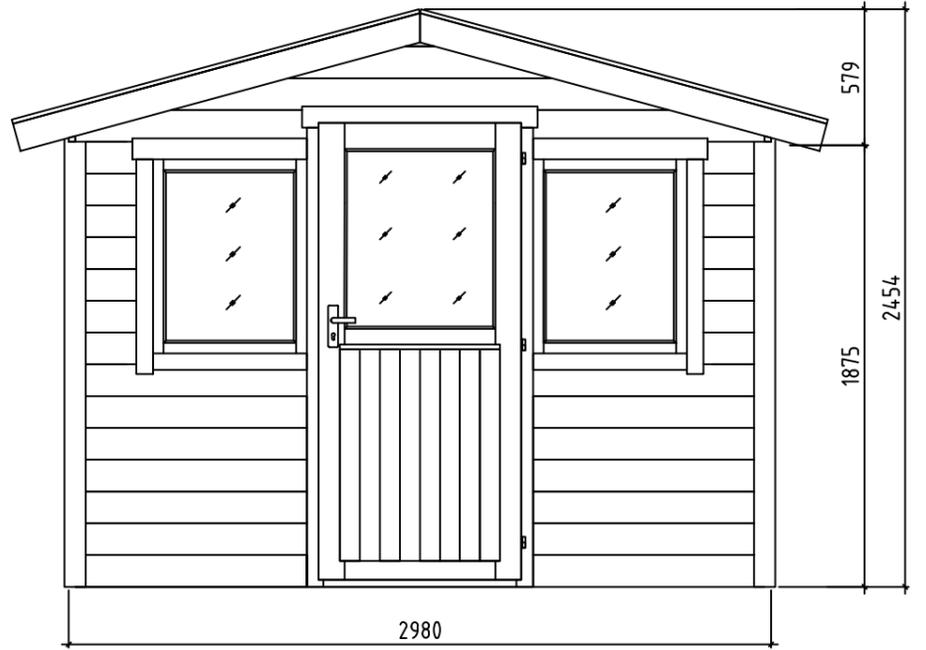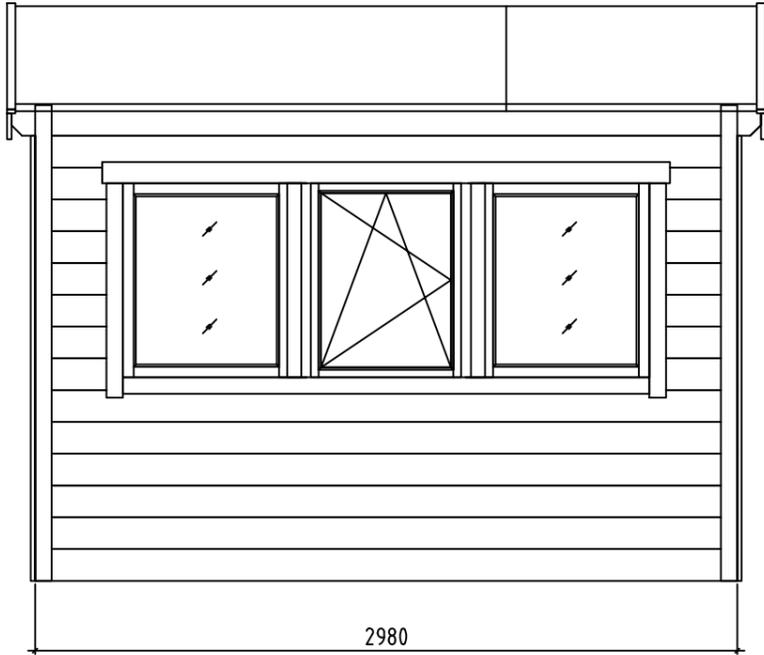


Name-Name-Nom 2832703 Greenhouse 28B		Page-Seite-Page 4
View-Aussicht-Vue VIEWS-ANSICHTEN-VUE DES MURS		Scale-Maßstab-Echelle 1:30
Material-Material-Matériel 28x135		Date-Datum-Date 04.10.2024
Drafter-Zeichner-Rédacteur EJ	File	Greenhouse 28A.dwg

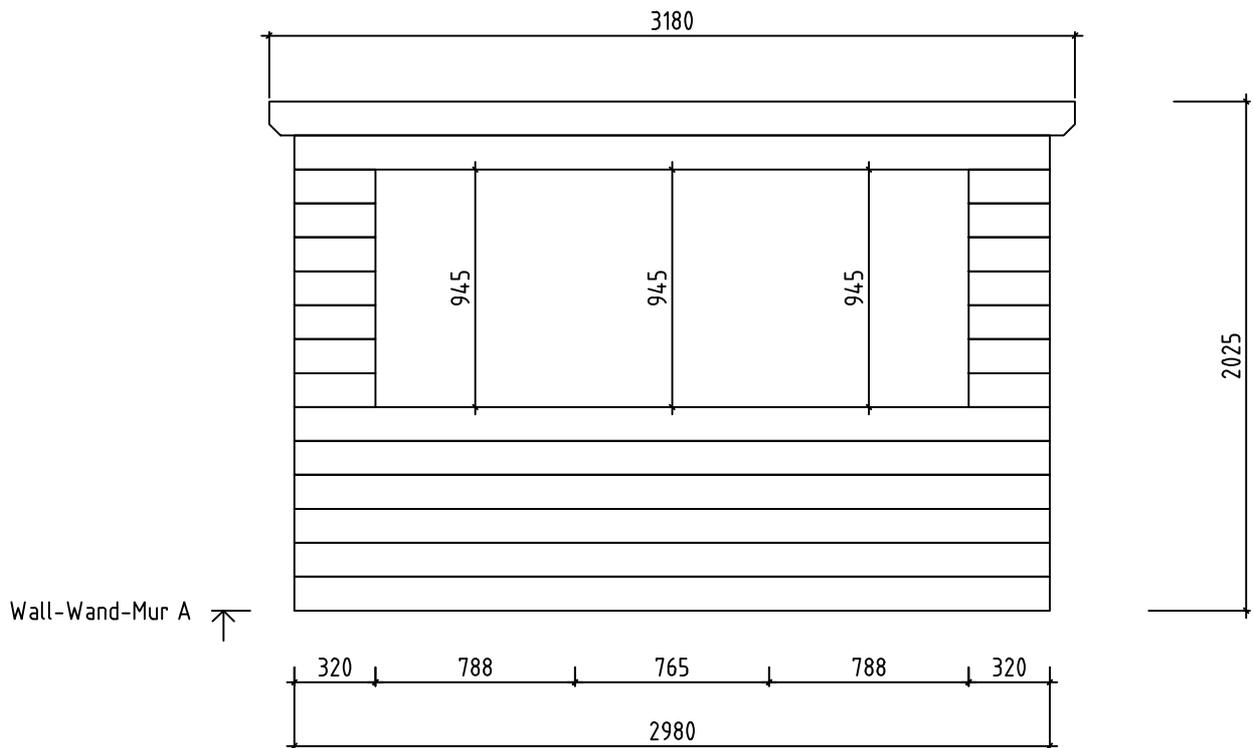


Name-Name-Nom 2832703 Greenhouse 28B		Page-Seite-Page 5
View-Aussicht-Vue Wall-Wand-Mur A		Scale-Maßstab-Echelle 1:30
Material-Material-Matériel 2.8x13.5		Date-Datum-Date 04.10.2024
Drafter-Zeichner-Rédacteur EJ	File Greenhouse 28A.dwg	

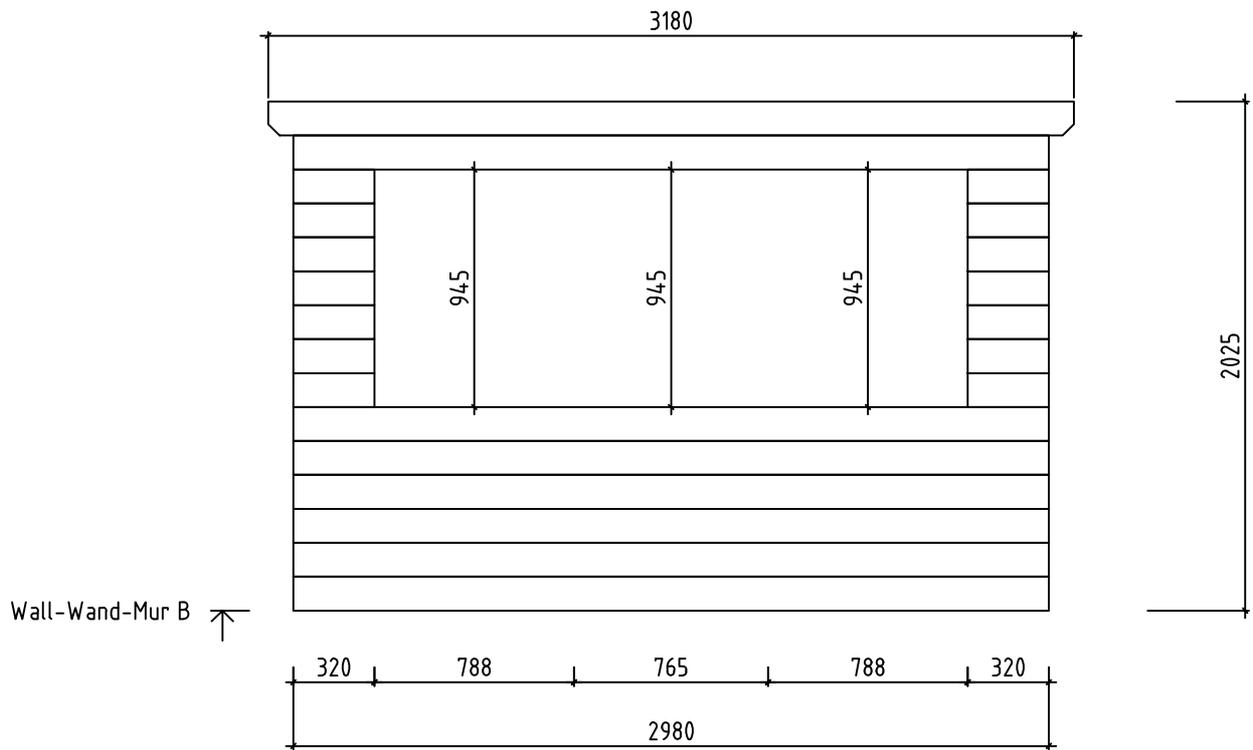

Name-Name-Nom 2832703 Greenhouse 28B		Page-Seite-Page 6
View-Aussicht-Vue Wall-Wand-Mur B		Scale-Maßstab-Echelle 1:30
Material-Material-Matériel 2.8x13.5		Date-Datum-Date 04.10.2024
Drafter-Zeichner-Rédacteur EJ	File Greenhouse 28A.dwg	

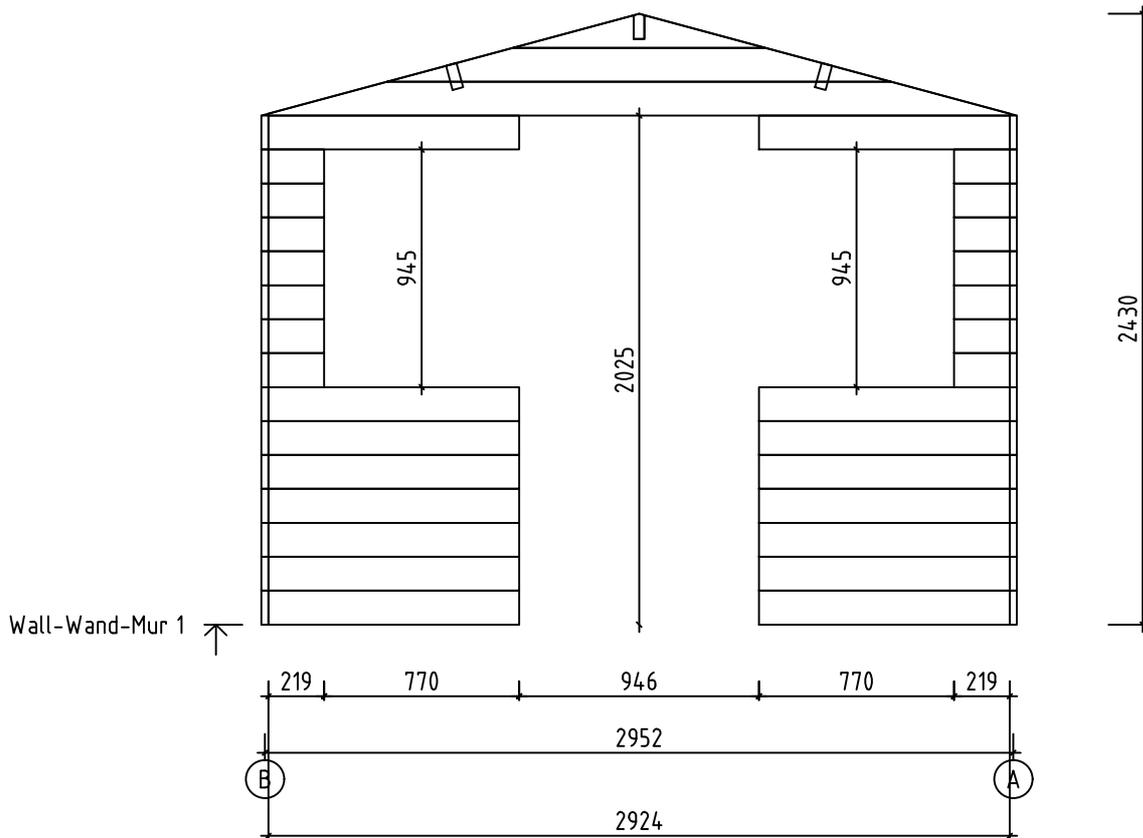

Name-Name-Nom 2832703 Greenhouse 28B		Page-Seite-Page 7
View-Aussicht-Vue Wall-Wand-Mur 1		Scale-Maßstab-Echelle 1:30
Material-Material-Matériel 2.8x13.5		Date-Datum-Date 04.10.2024
Drafter-Zeichner-Rédacteur EJ	File	Greenhouse 28A.dwg

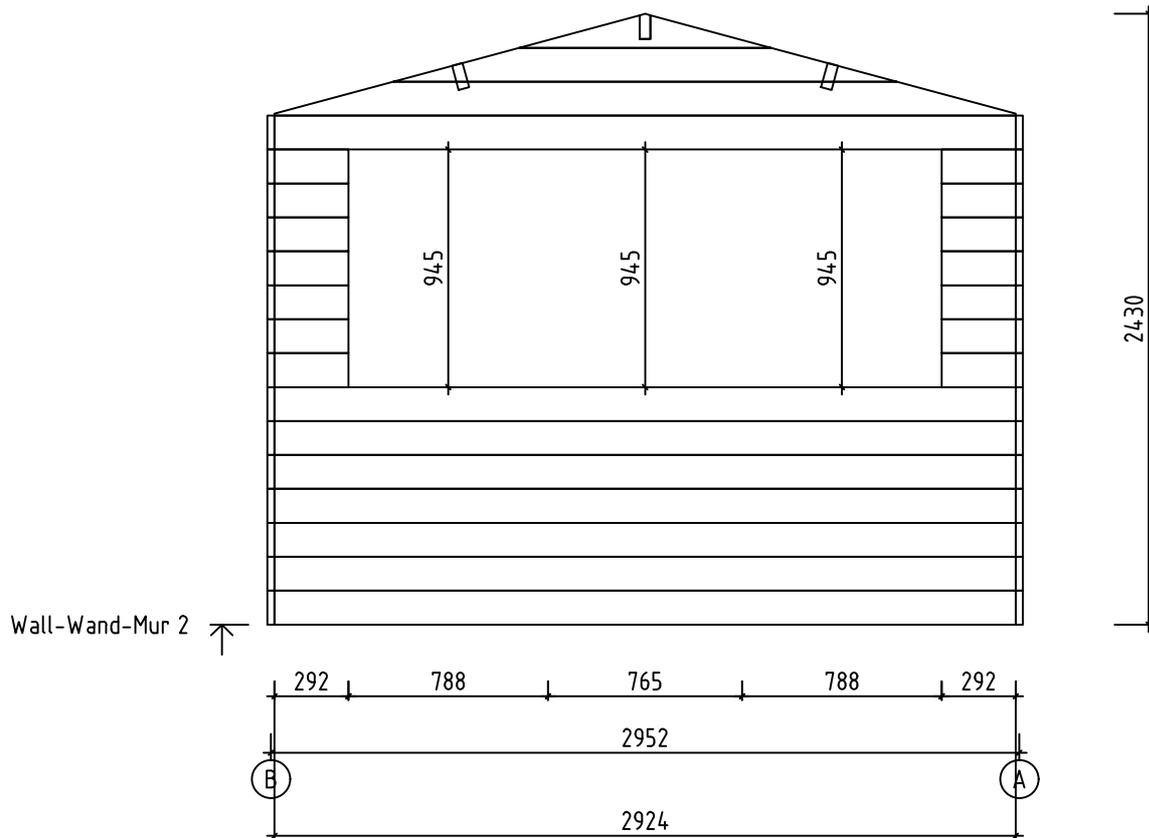

Name-Name-Nom 2832703 Greenhouse 28B		Page-Seite-Page 8
View-Aussicht-Vue Wall-Wand-Mur 2		Scale-Maßstab-Echelle 1:30
Material-Material-Matériel 2.8x13.5		Date-Datum-Date 04.10.2024
Drafter-Zeichner-Rédacteur EJ	File	Greenhouse 28A.dwg