







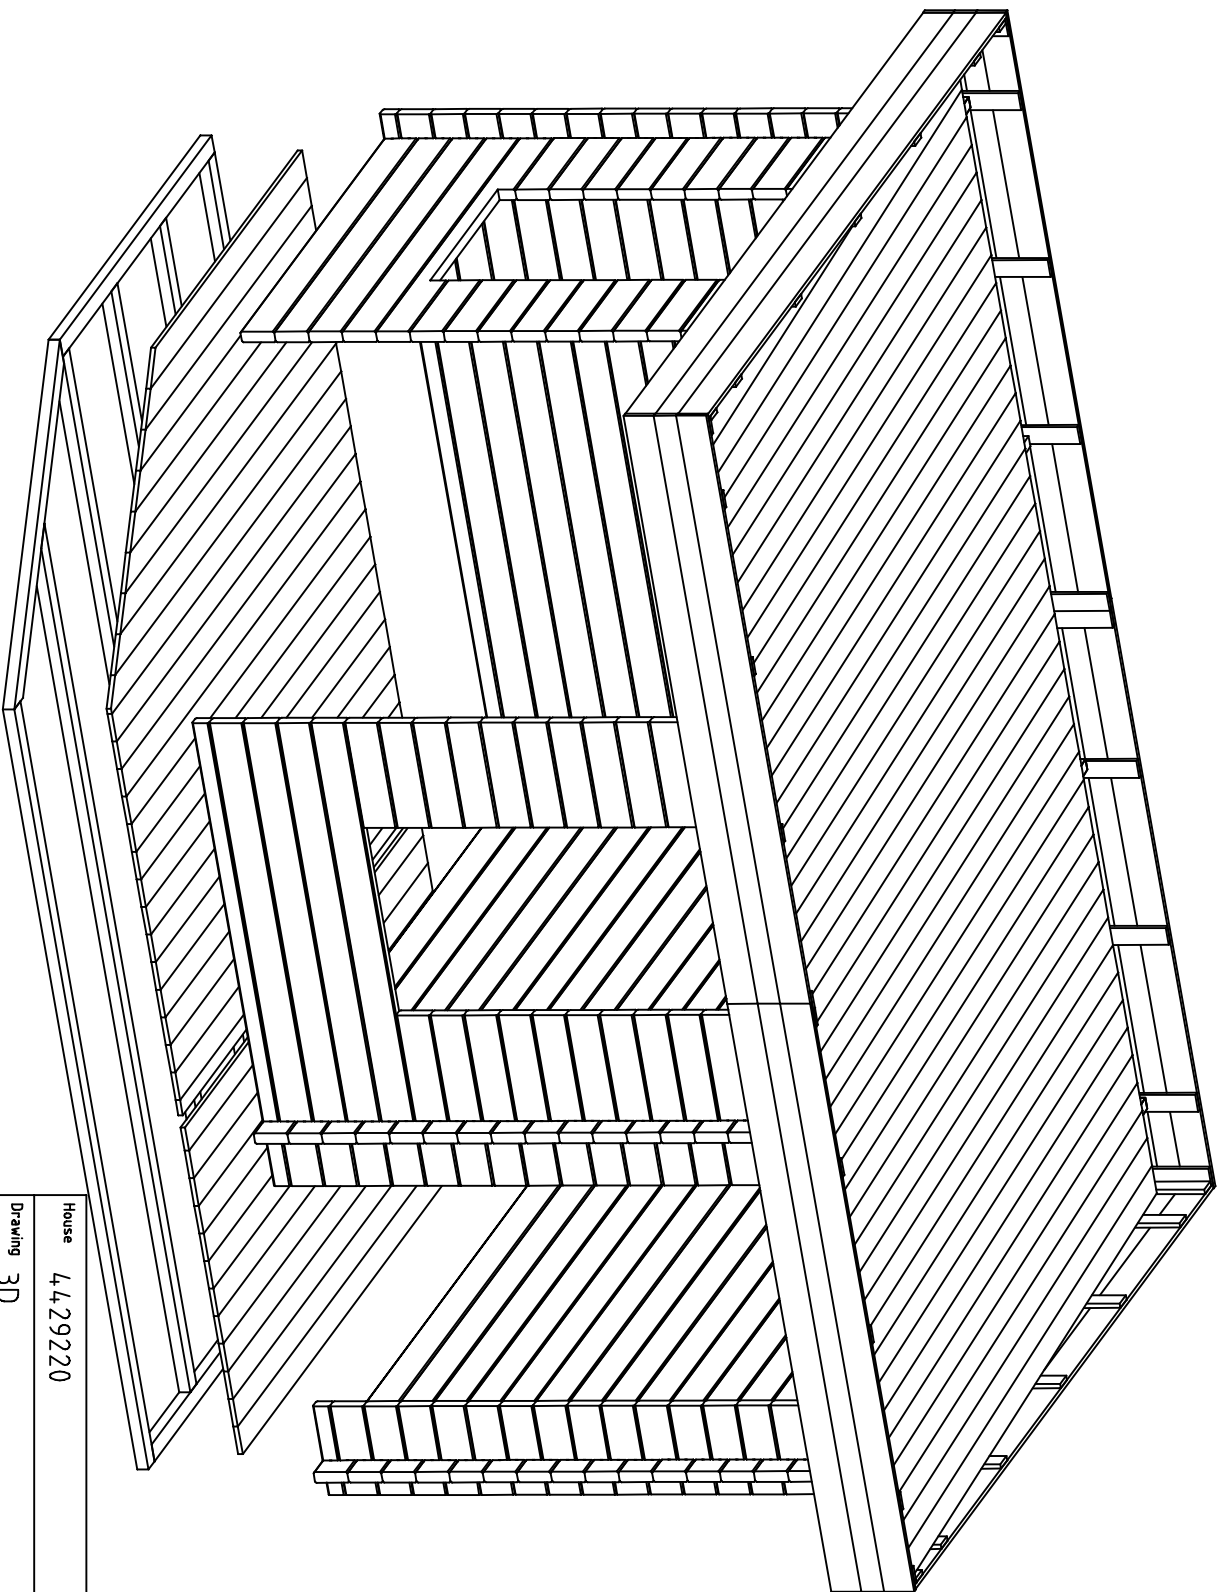


House	4,4,292220	Sheet	1
Drawing	3D	Scale	
Material	4,4x135	Date	12.07.2021
Drawer	RP	File	4,4,292220 3D.dwg

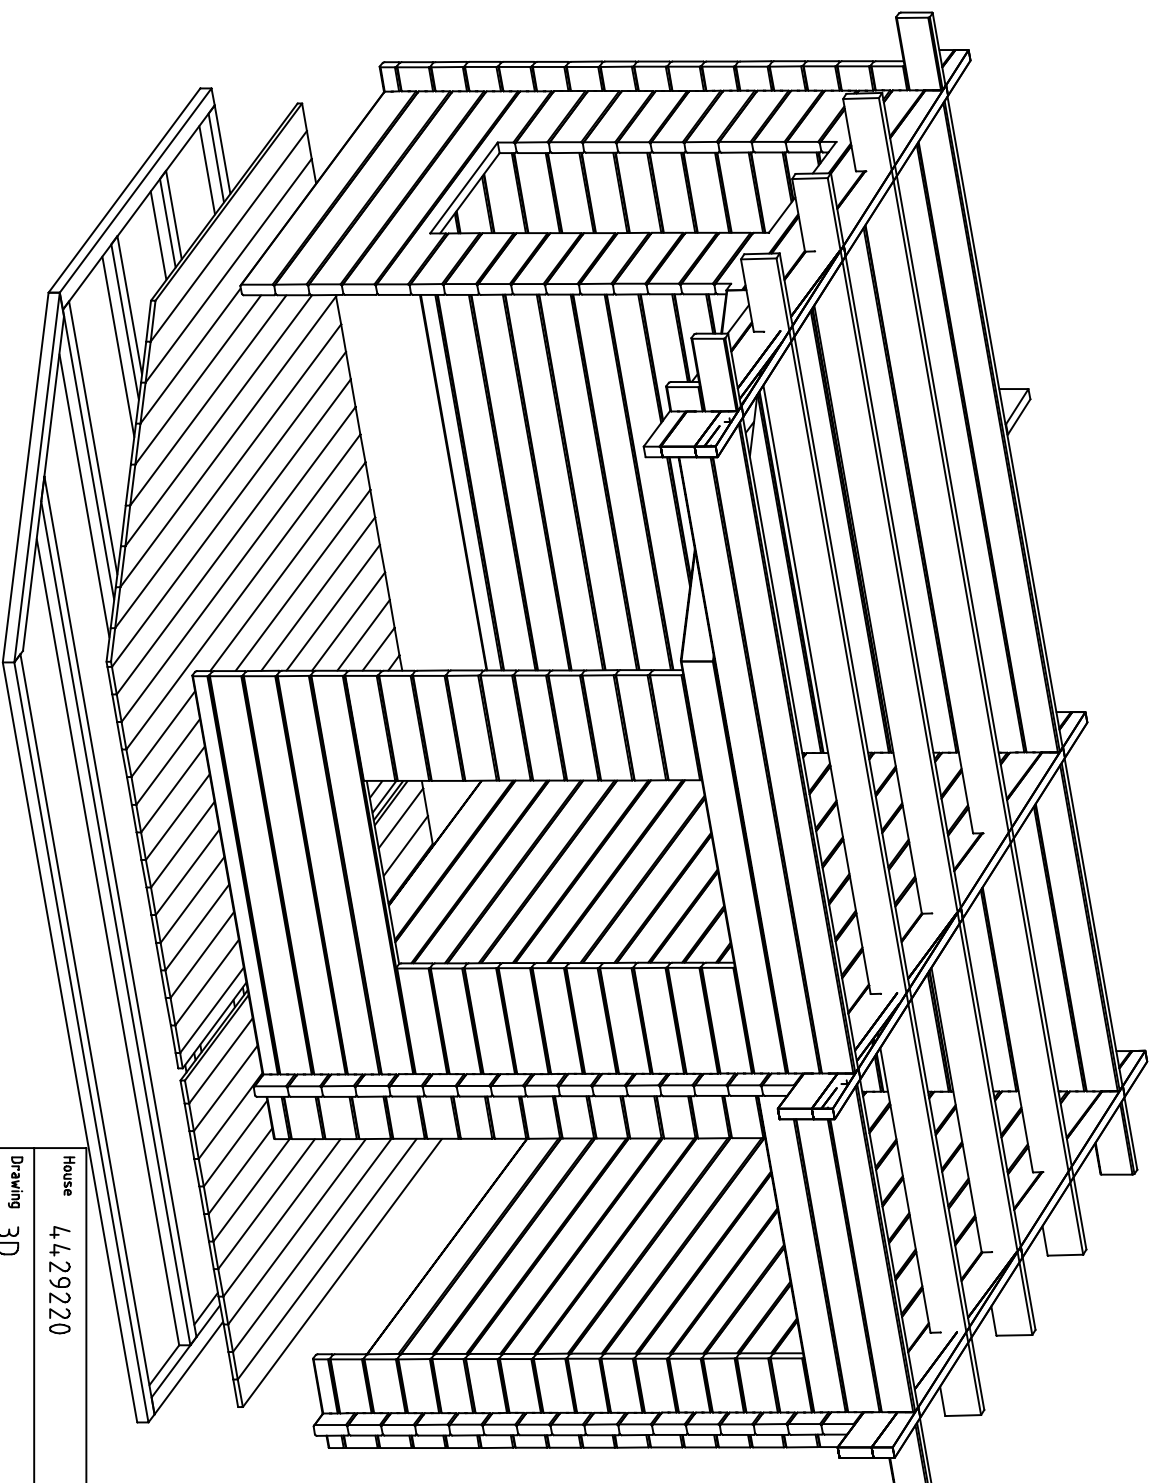



House 4,4,292220		Sheet 2
Drawing 3D		Scale
Material 4,4x135		Date 12.07.2021
Drawer RP	File 4,4,292220 3D.dwg	

FLOORBOARD-FUSSBODENBRETT-VLOERPLANK

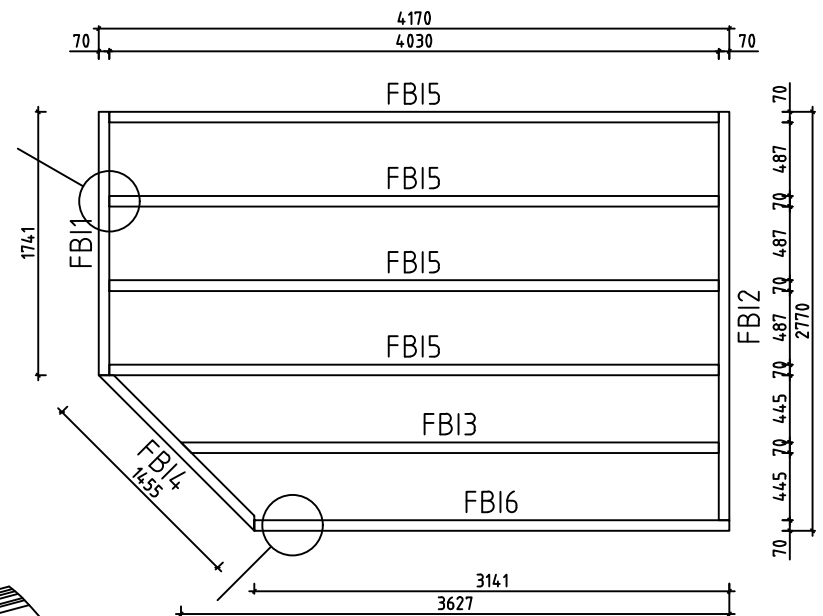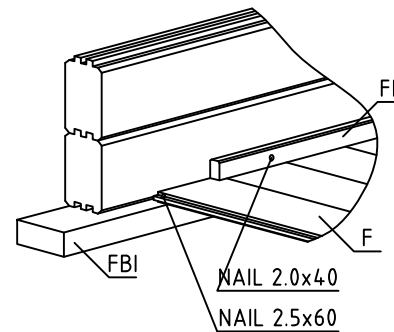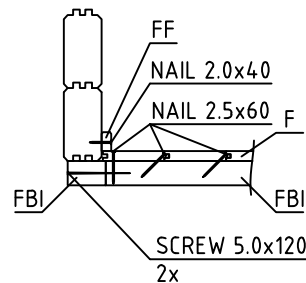
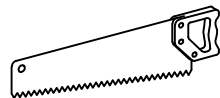
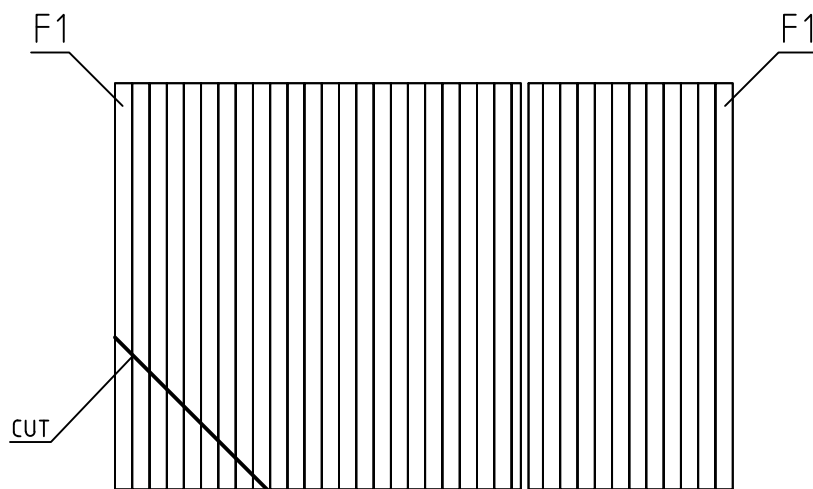


House	4429220	Sheet	4
Drawing	FLOORBEAMS-FUSSBODENBALKEN-VLOERBALKEN	Scale	1:50
Material	18x114 70x45	Date	12.07.2021
Drawer	RP	File	4429220.dwg

ROOFBOARD-DACHBRETT-DAKPLANK

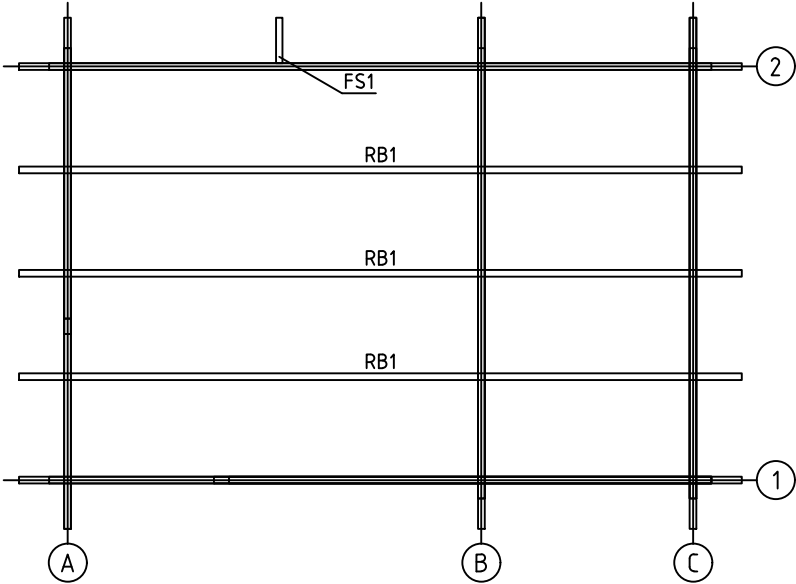
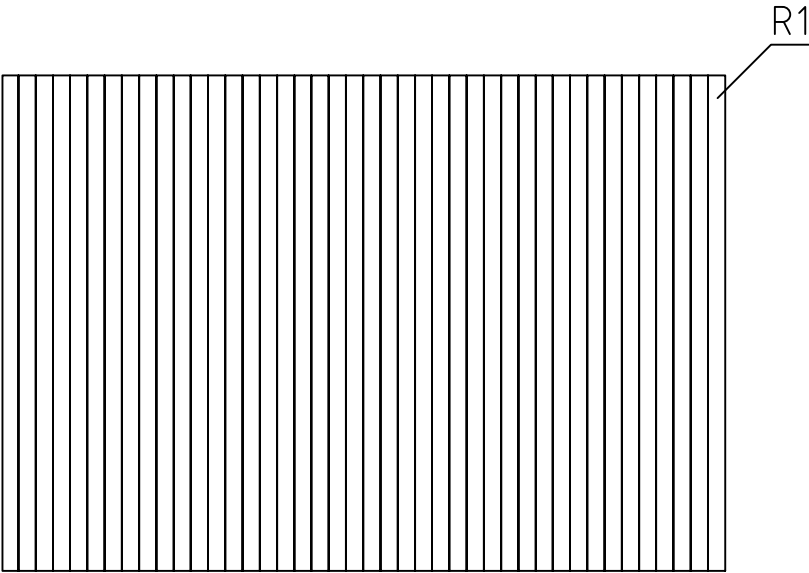


House	4429220	Sheet	5
Drawing	ROOFBEAMS-DACHBALKEN-DAKBALK	Scale	1:50
Material	18x114 43x140	Date	12.07.2021
Drawer	RP	File	4429220.dwg




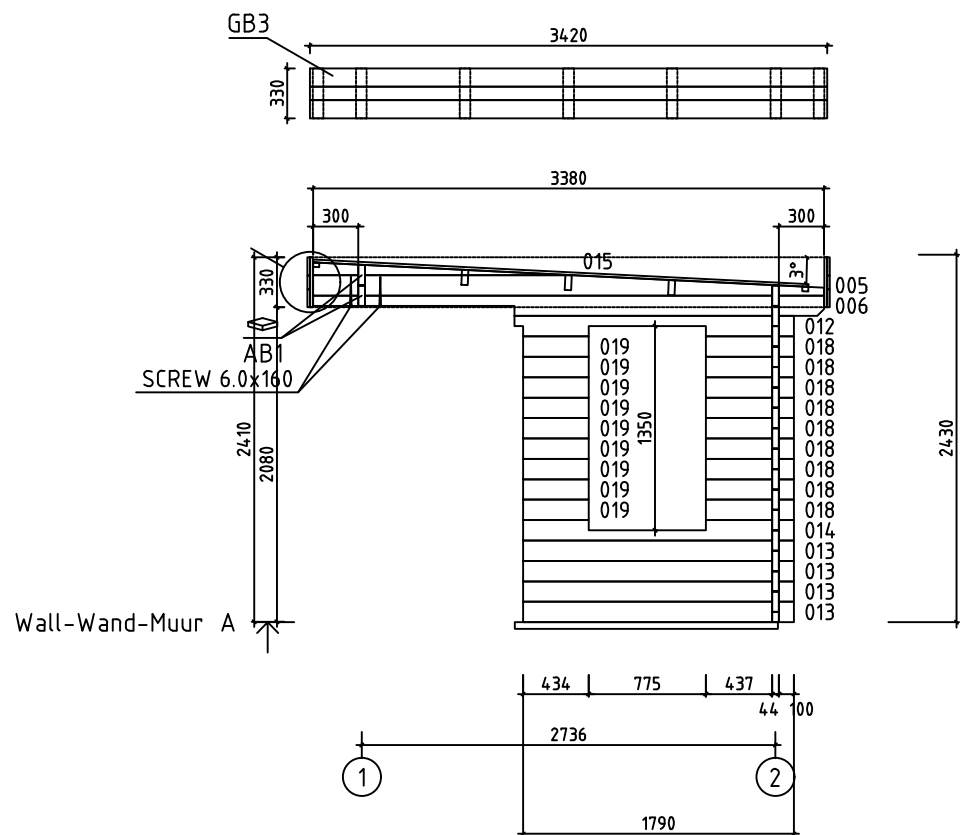
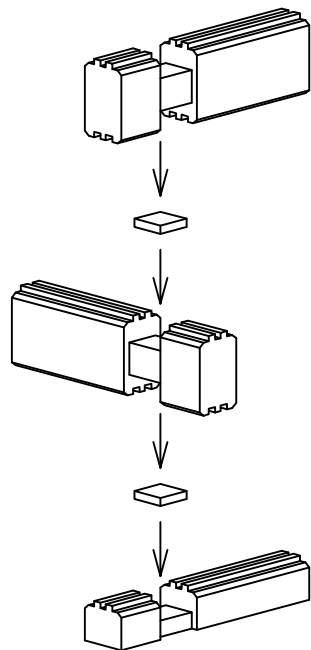
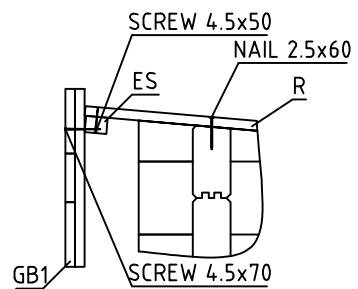


House	4429220	Sheet	6
Drawing	WALL - WAND - MUUR A	Scale	1:50
Material	44x135	Date	12.07.2021
Drawer	RP	File	4429220.dwg

Wall-Wand-Muur B ↗

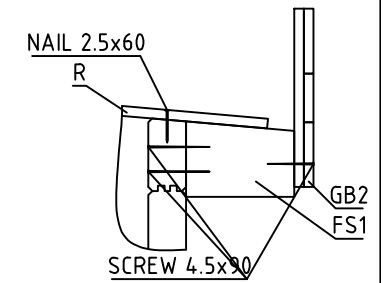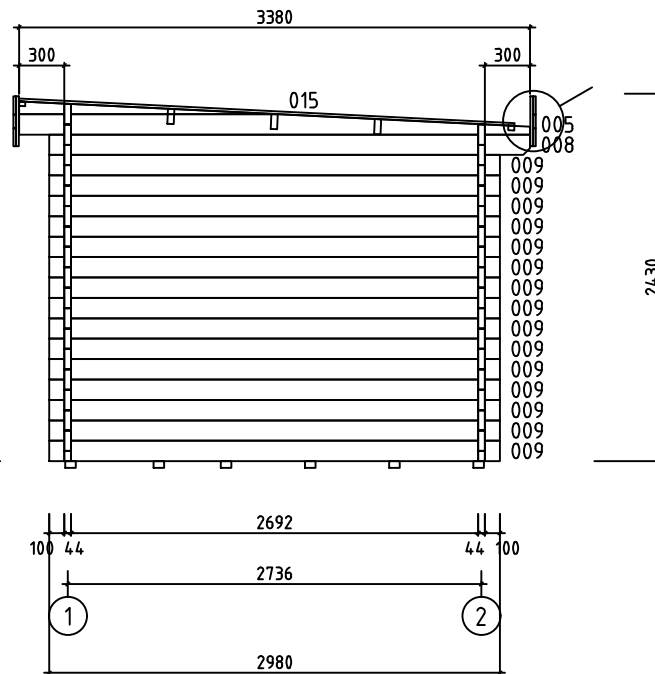


House	4429220	Sheet	7
Drawing	WALL-WAND-MUUR B	Scale	1:50
Material	44x135	Date	12.07.2021
Drawer	RP	File	4429220.dwg

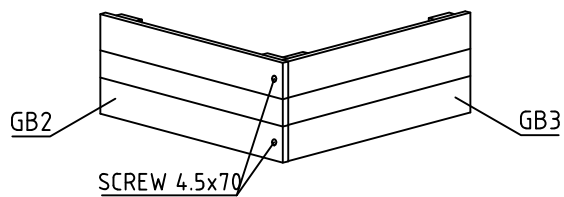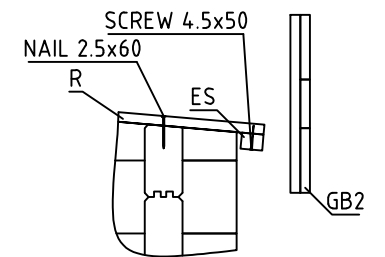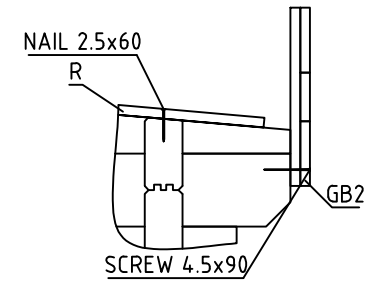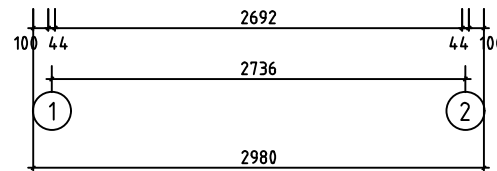
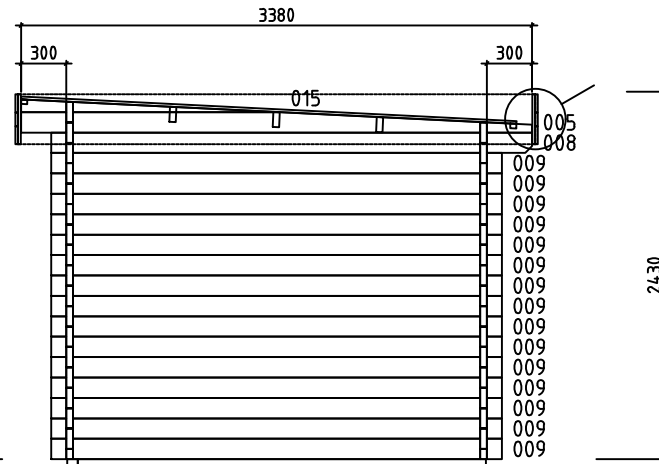
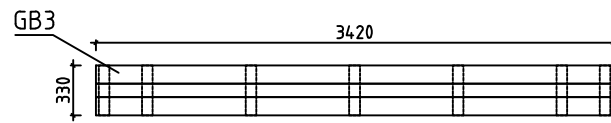


House	4429220	Sheet	8
Drawing	WALL-WAND-MUUR C	Scale	1:50
Material	44x135	Date	12.07.2021
Drawer	RP	File	4429220.dwg



Wall-Wand-Muur D ↗

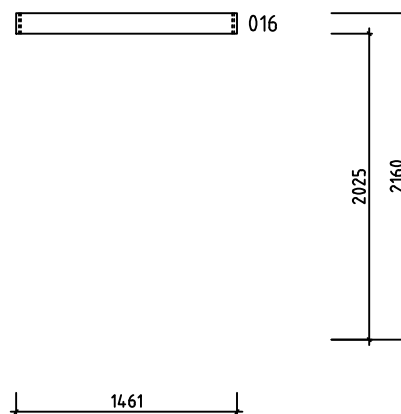


House	4429220	Sheet	9
Drawing	WALL-WAND-MUUR D	Scale	1:50
Material	44x135	Date	12.07.2021
Drawer	RP	File	4429220.dwg

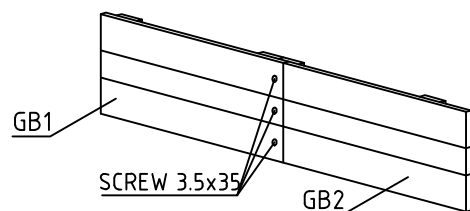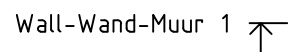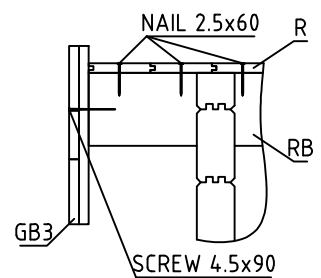














House	4429220	Sheet	10
Drawing	WALL-WAND-MUUR 1	Scale	1:50
Material	44x135	Date	12.07.2021
Drawer	RP	File	4429220.dwg






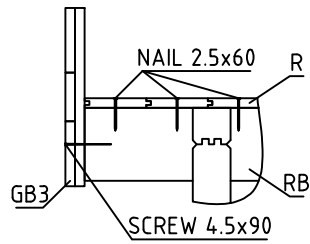
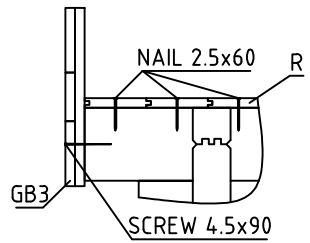



Wall-Wand-Muur 2

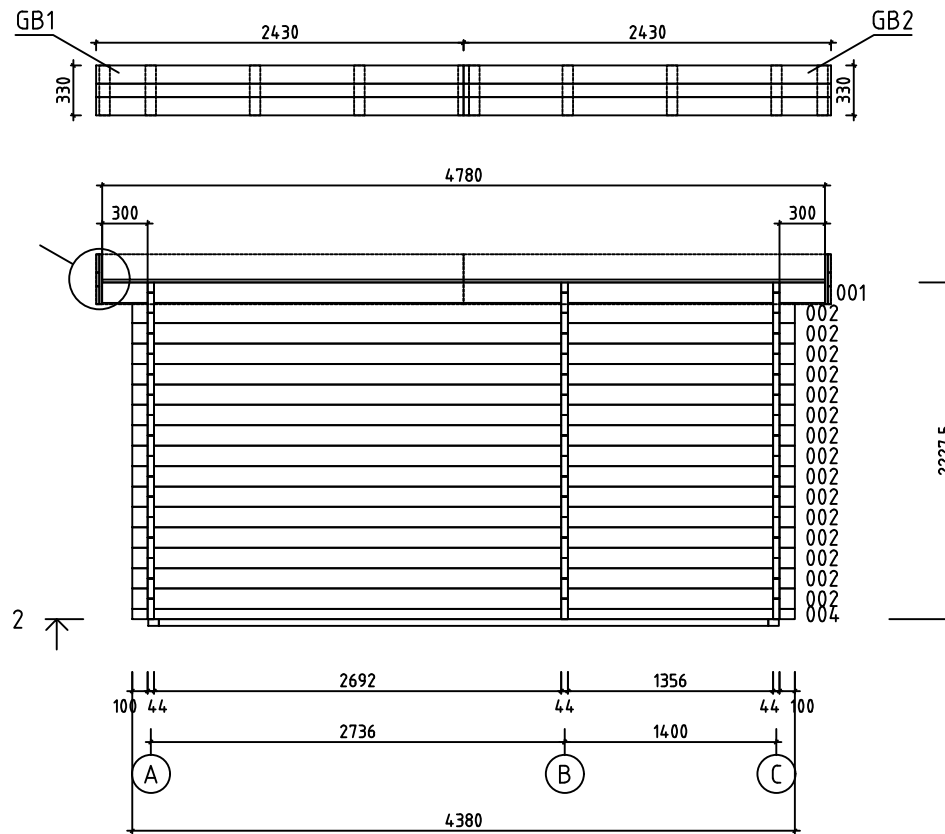

House	4429220	Sheet	11
Drawing	WALL-WAND-MUUR 2	Scale	1:50
Material	44x135	Date	12.07.2021
Drawer	RP	File	4429220.dwg

            
 
Pos	Specification-Bestimmung-Omschrijving	Pcs	Profile (mm)	L (mm)		
001	300 2692 1356 300  PM	2	44x135	4780		
002	100 2692 1356 100 	16	44x135	4380		
003	SPARE BEAM-ERZATZBOHLE-VOORRAADPLANK 100 2692 1356 100 	1	44x135	4380		
004	100 2692 1356 100 	1	44x68	4380		
006	300 2692 300 	1	44x135	3380		
007	1703 1356 100 	1	44x135	3247		
008	100 2692 300 	2	44x135	3180		
009	100 2692 100 	30	44x135	2980		
010	1646 223 	1	44x68	1913		
011	1646 223 	4	44x135	1913		
012	1703 100 	1	44x135	1847		
013	1646 100 	4	44x135	1790		
014	1646 100 	1	44x135	1790		
016	 PM	1	44x135	1461		
017	437 223 	10	44x135	704		
018	437 100 	9	44x135	581		
019		19	44x135	434		
020	223 100 	1	44x68	367		
021	223 100 	14	44x135	367		
WA-1 WB-1 WC-1	219 015 005 3380 	3	44x219	3380		
HB	HIT BLOCK-SCHLAGHÖLZER-BLAZENPLANK 	2	44x135	300		
FBI5	FLOORBEAMS-FUSSBODENBALKEN-VLOERBALKEN 	IMM	4	70x45	4030	
FBI6	FLOORBEAMS-FUSSBODENBALKEN-VLOERBALKEN 	IMM	1	70x45	3141	
FBI2	FLOORBEAMS-FUSSBODENBALKEN-VLOERBALKEN 	IMM	1	70x45	2700	
House	4429220	Material	File	4429220.dwg	Sheet	12

 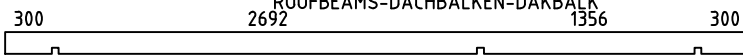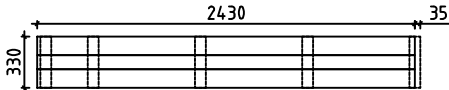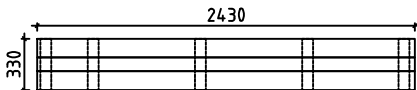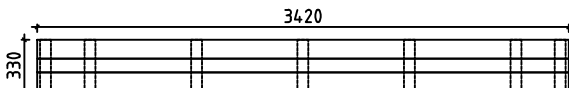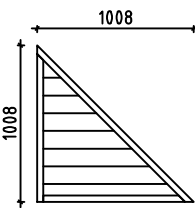 Pos	Specification-Bestimmung-Omschrijving	Pcs	Profile (mm)	L (mm)	
FBI1	FLOORBEAMS-FUSSBODENBALKEN-VLOERBALKEN 	IMM	1	70x45	1741
FBI3	FLOORBEAMS-FUSSBODENBALKEN-VLOERBALKEN 	IMM	1	45x70	3557
FBI4	FLOORBEAMS-FUSSBODENBALKEN-VLOERBALKEN 	IMM	1	45x70	1455
FS1	DISTANCE SPACERS FOR GABLE MOULDING-DACHSTÜTZEN-DAK SUPPORT 		1	43x140	300
RB1	ROOFBEAMS-DACHBALKEN-DAKBALK 		3	43x140	4780
F1	FLOORBOARD-FUSSBODENBRETT-VLOERPLANK  or-order-of	36+1 47+1	18x114 18x88	2685	
R1	ROOFBOARD-DACHBRETT-DAKPLANK  or-order-of	42+1 55+1	18x114 18x88	3280	
FF1	FLOOR FILLET-FUSSBODENLEISTE-VLOERPLINT 		18x35	19m	
GB1	ASSEMBLY REQUIRED-MONTAGE ERFORDERLICH-MONTAGE VEREIST 	2	36x330	2430 +35	
GB2	ASSEMBLY REQUIRED-MONTAGE ERFORDERLICH-MONTAGE VEREIST 	2	36x330	2430	
GB3	ASSEMBLY REQUIRED-MONTAGE ERFORDERLICH-MONTAGE VEREIST 	2	36x330	3420	
ES1	EAVE SLAT-TRAUFENLEISTE-AFDEKLIJST 	1	30x40	2690	
ES2	EAVE SLAT-TRAUFENLEISTE-AFDEKLIJST 	3	30x40	1355	
ES3	EAVE SLAT-TRAUFENLEISTE-AFDEKLIJST 	1	30x40	1290	
ES4	EAVE SLAT-TRAUFENLEISTE-AFDEKLIJST 	4	30x40	300	
AB1	ASSEMBLING BOARD-MONTAGE BOARD-MONTAGE PLANK 	2	15x30	30	
EL	ELEMENT-ELEMENTE-ELEMENTEN 	1	48x1008	1008	
SS1	STORM SLAT-STURMLEISTE-STORMLIJST 	2	18x35	2190	
SS2	STORM SLAT-STURMLEISTE-STORMLIJST 	3	18x35	2090	
House	4429220	Material	File	4429220.dwg	Sheet 13

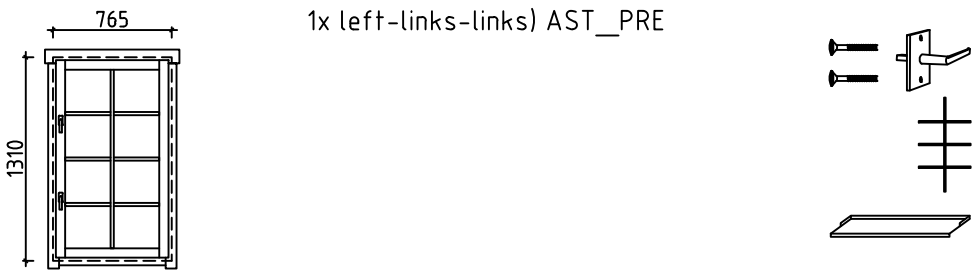Pos	Specification-Bestimmung-Omschrijving		Pcs	Profile (mm)	L (mm)
	SCREWS-SCHRAUBEN-SCHROEF FOR-FÜR-VOOR SS1, SS2		15	ø6.0	50
	WASHER-SCHEIBE-SCHIJF FOR-FÜR-VOOR SS1, SS2		15	ø6.0	18
	NAIL-NAGEL-NAGEL FOR-FÜR-VOOR FF1		40	ø2.0	40
	NAIL-NAGEL-NAGEL FOR-FÜR-VOOR F1, R1		570	ø2.5	60
	SCREWS-SCHRAUBEN-SCHROEF FOR-FÜR-VOOR GB1, GB2, GB3		210	ø3.5	35
	SCREWS-SCHRAUBEN-SCHROEF FOR-FÜR-VOOR ES1, ES2, ES3, ES4		30	ø4.5	50
	SCREWS-SCHRAUBEN-SCHROEF FOR-FÜR-VOOR EL, GB1, GB2, GB3		30	ø4.5	70
	SCREWS-SCHRAUBEN-SCHROEF FOR-FÜR-VOOR 004, 010, 016, 020, FS1, GB1, GB2, GB3		40	ø4.5	90
	SCREWS-SCHRAUBEN-SCHROEF FOR-FÜR-VOOR FBI1, FBI2, FBI3, FBI4, FBI5, FBI6		30	ø5.0	120
	SCREWS-SCHRAUBEN-SCHROEF FOR-FÜR-VOOR 002, 006, RB1		13	ø6.0	160
	DOUBLEDOR-DOPELTÜR-DUBBELE DEUR (left-links-links) AST_PRE		V	1	1500
	DOOR-TÜR-DEUR (left-links-links) AST_PRE		V	1	900
	WINDOW-FENSTER-VENSTER (1x right-rechts-rechts; 1x left-links-links) AST_PRE		P+V	1+1	765
House 4429220		Material	File 4429220.dwg	Sheet 14	



Pos	Assembly Instructions-Montageanleitungen-Montage-instructies	Pcs	Profile (mm)	L (mm)
L1	BOARD-BRETT-BORD 	8	18x120	2430
L2	BOARD-BRETT-BORD 	4	18x90	2430
L3	BOARD-BRETT-BORD 	4	18x120	3420
L4	BOARD-BRETT-BORD 	2	18x90	3420
L5	BOARD-BRETT-BORD 	34	18x70	330

GB1

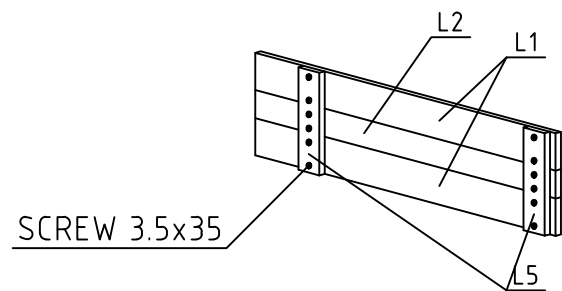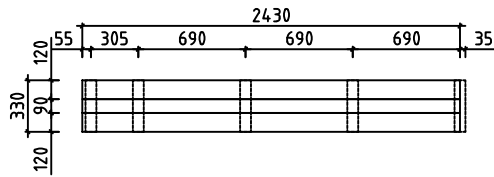2 36x330 2430
+35



GB2

2 36x330 2430

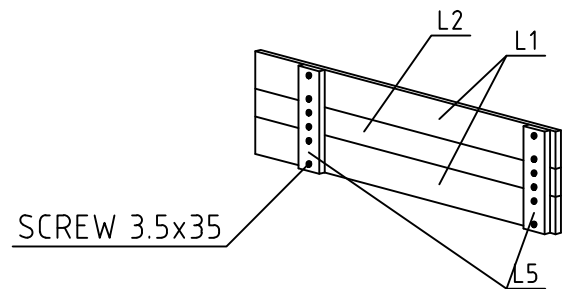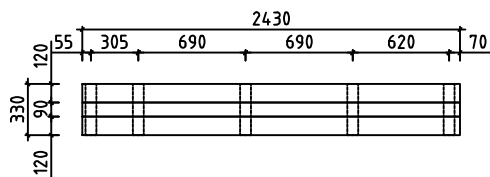

GB3

2 36x330 3420

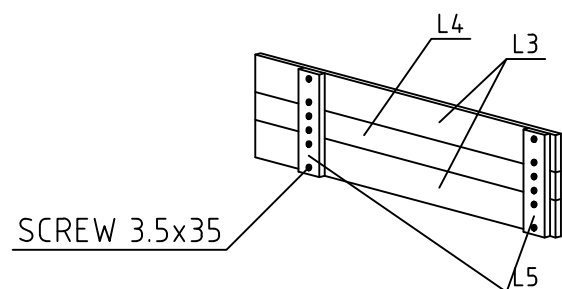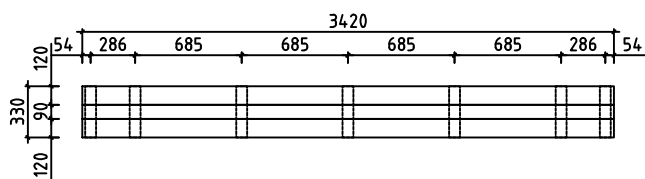

#001	1,2	4780	2
#002	1,2	4380	16
#003		4380	1
#004	2	4380	1
#005	A,B,C	3380	3
#006	A	3380	1
#007	1	3247	1
#008	B,C	3180	2
#009	B,C	2980	30
#010	1	1913	1
#011	1	1913	4
#012	A	1847	1
#013	A	1790	4
#014	A	1790	1
#015	A,B,C	1712	3
#016	D	1461	1
#017	1	704	10
#018	A	581	9
#019	1,A	434	19
#020	1	367	1
#021	1	367	14