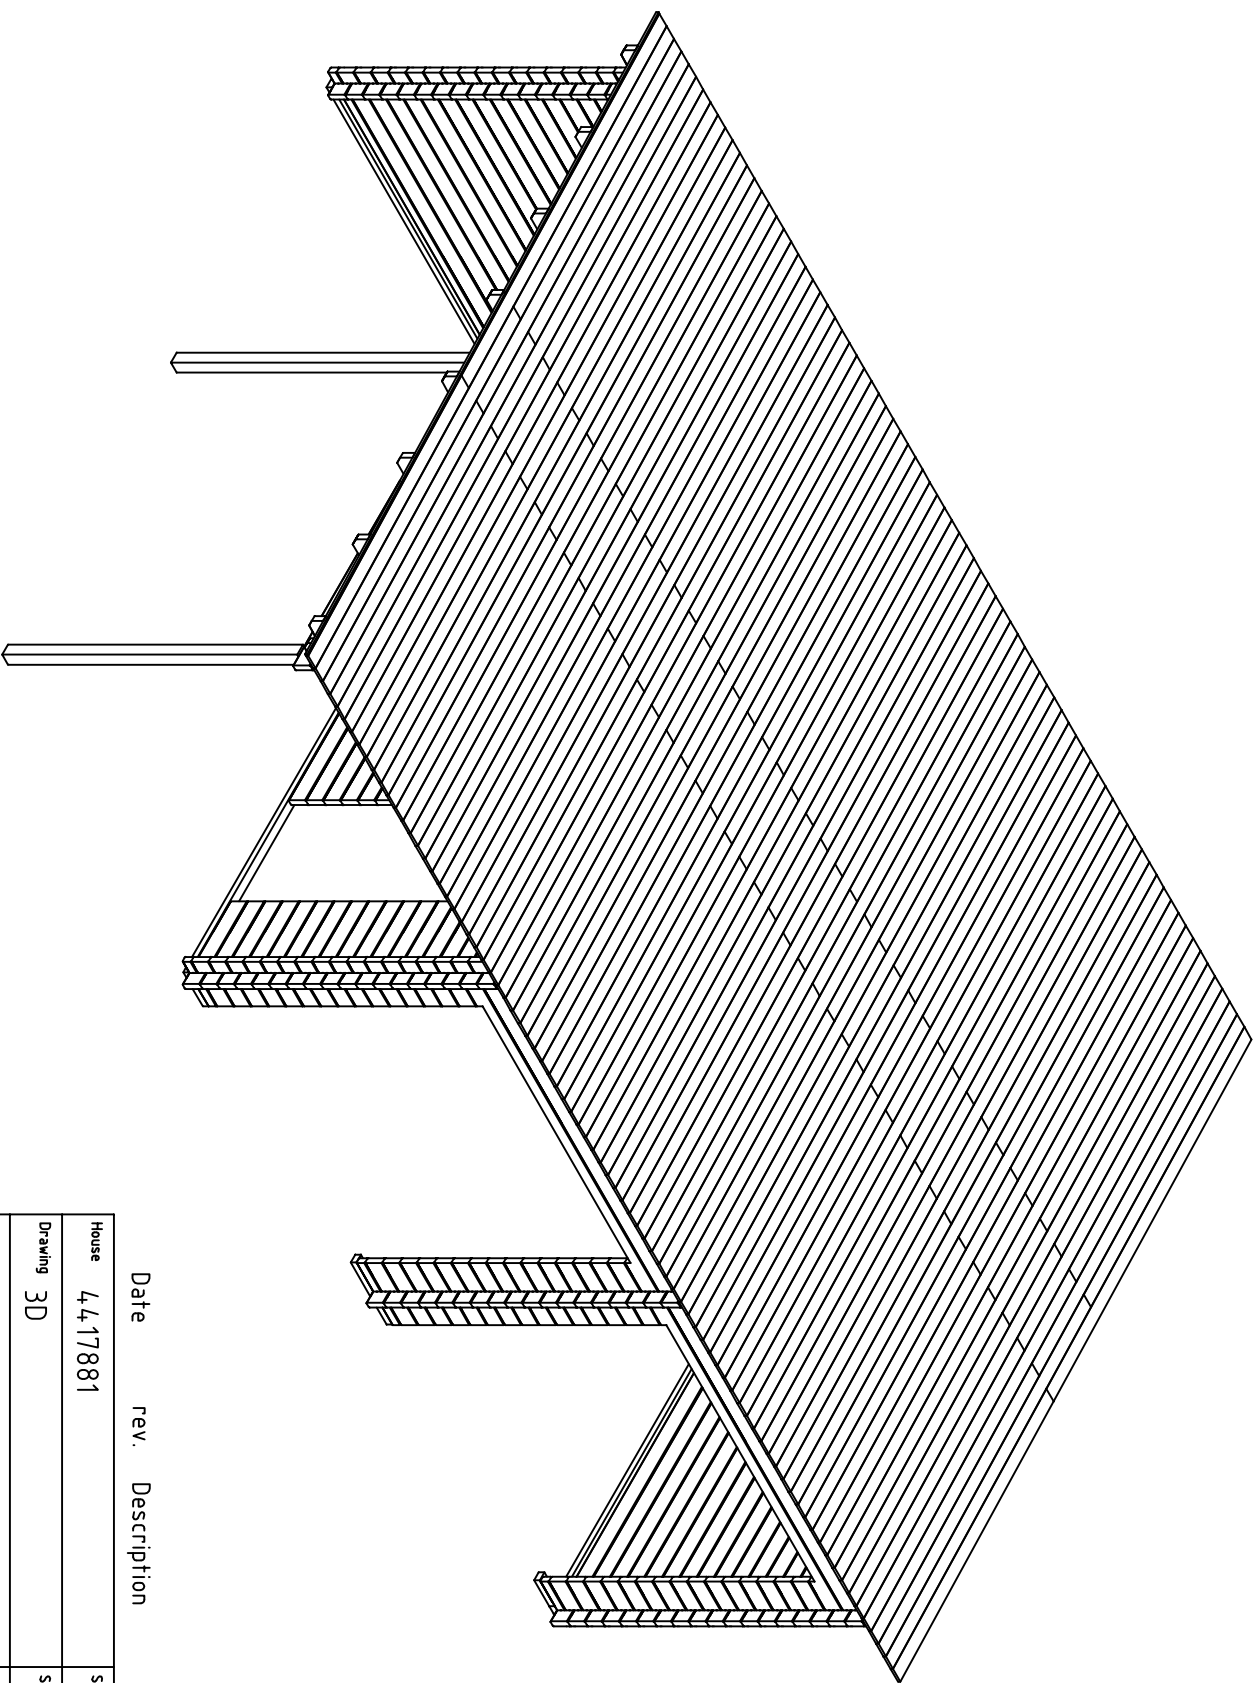
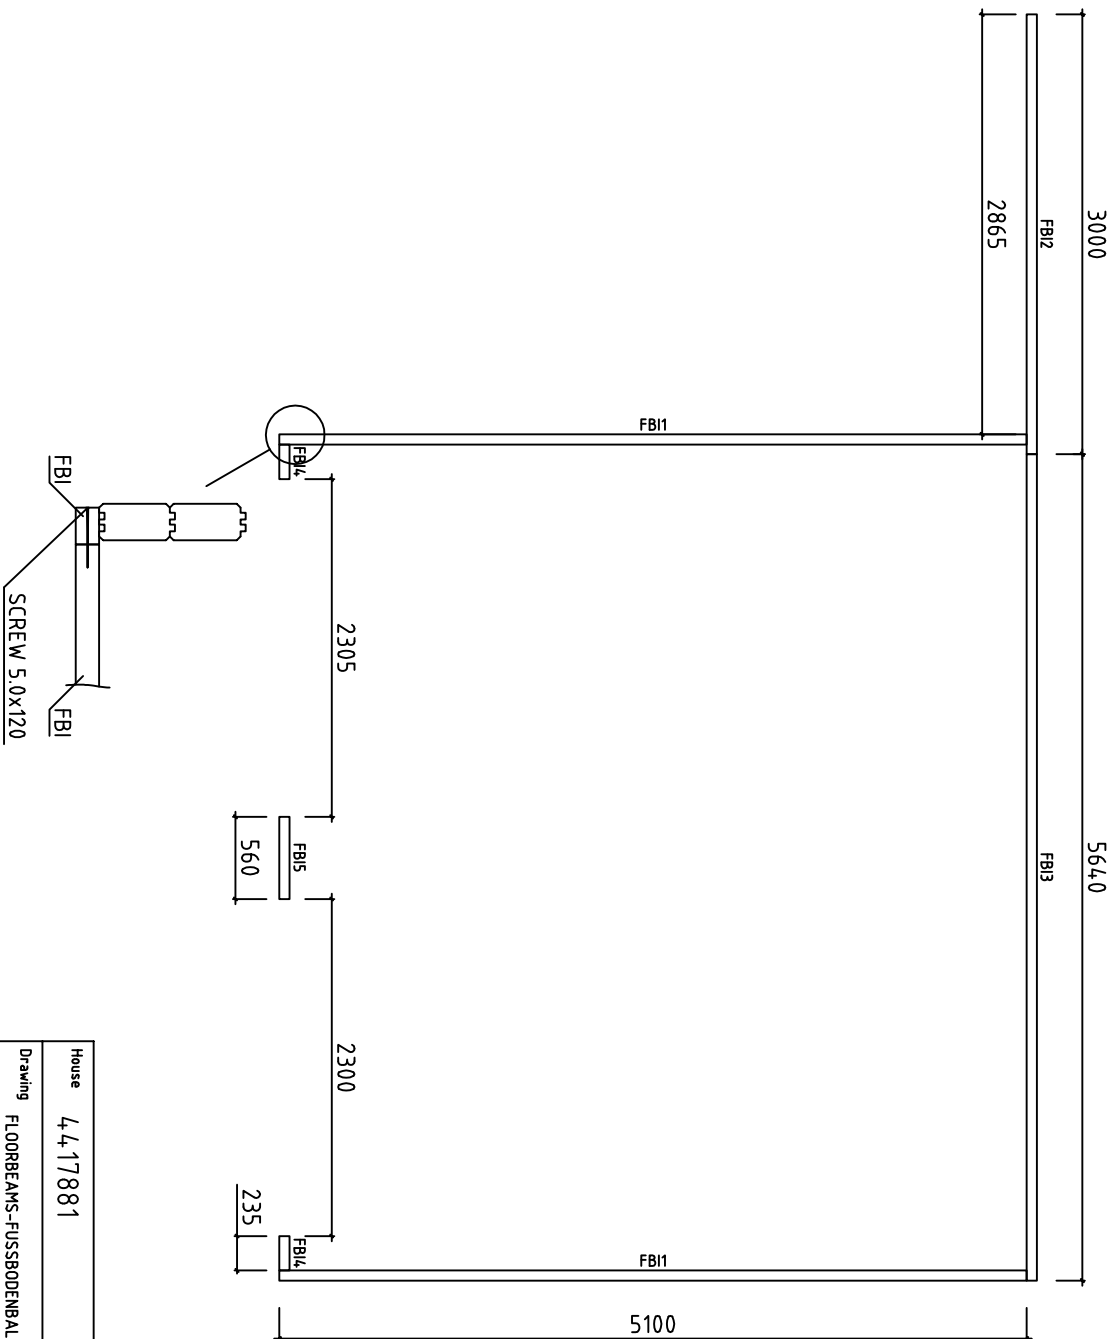





Date rev. Description V 1.0



House	4,4.17881	Sheet	
Drawing	3D	Scale	
Material	4,4x135	Date	07.07.2021
Drawer	K.K.	File	4,4.17881 3D.dwg




House	4,4,17881	Sheet	1
Drawing	FLOORBEAMS-FUSSBODENBALKEN-VLOERBALKEN	Scale	1:50
Material	70x45	Date	07.07.2021
Drawer	K.K.	File	4,4,17881.dwg

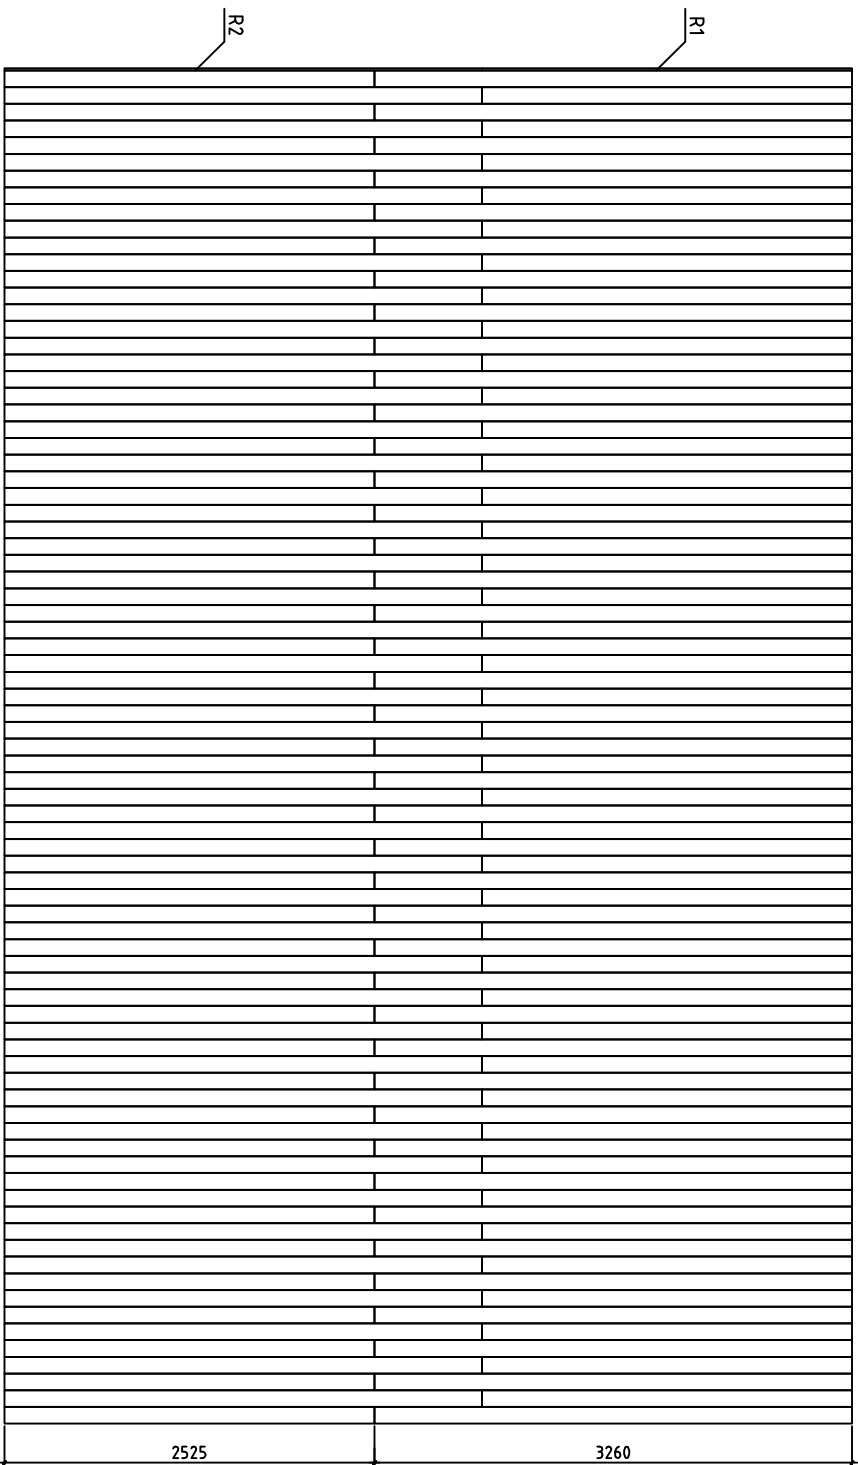


House	4417881	Sheet	2
Drawing	ROOFBOARD-DACHBRETT-DAKKPLANK	Scale	1:50
Material	Date 07.07.2021		
Drawer	K.K.	File	4417881.dwg

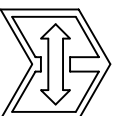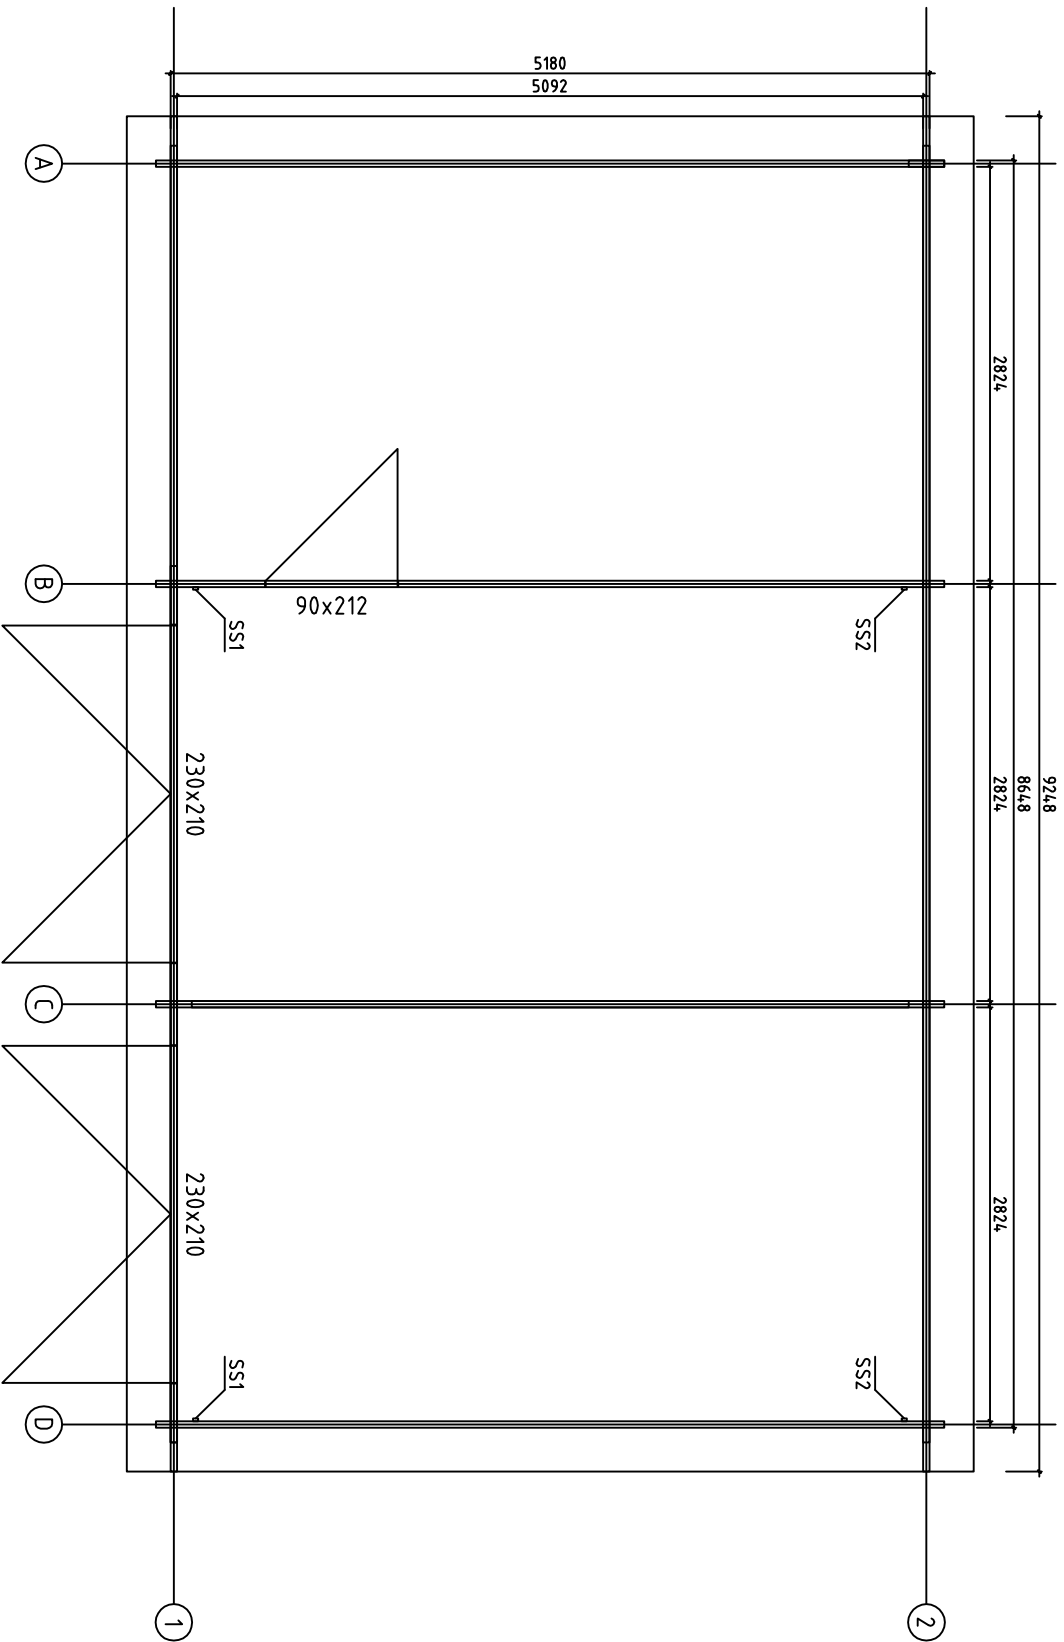

House	4417881	Sheet	3
Drawing	Plan	Scale	1:50
Material	44x135	Date	07.07.2021
Drawer	K.K.	File	4417881.dwg

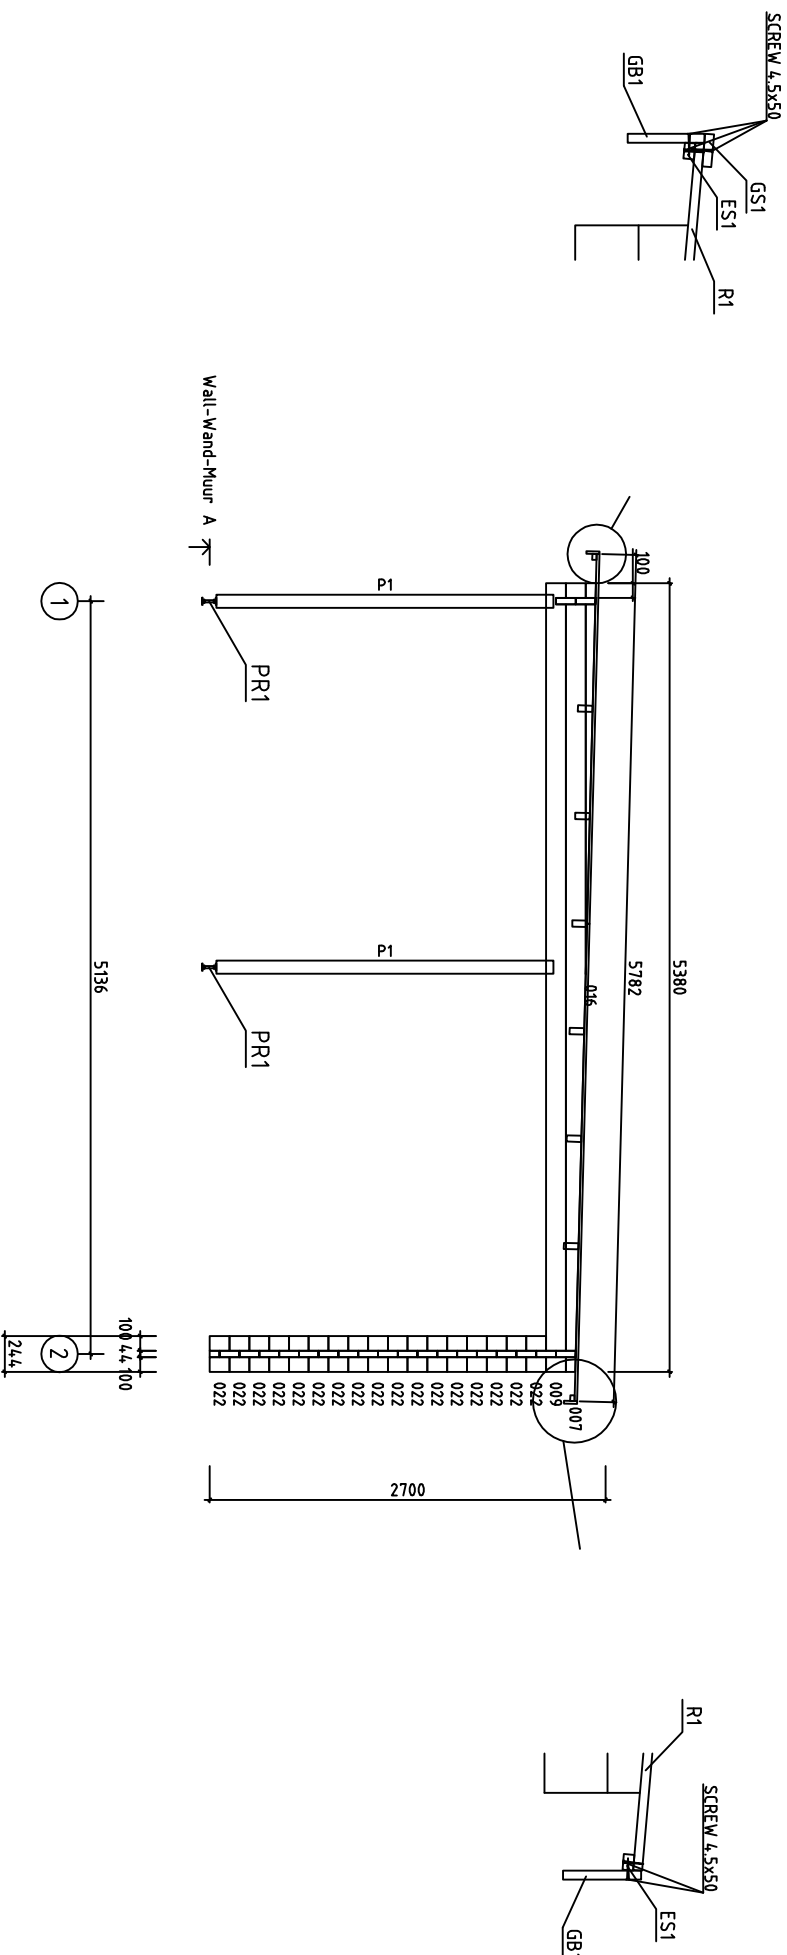


House	4,417881	Sheet	4
Drawing	WALL - WAND - MUUR A	Scale	1:50
Material	4,4x13,5	Date	07.07.2021
Drawer	K.K.	File	4,417881.dwg


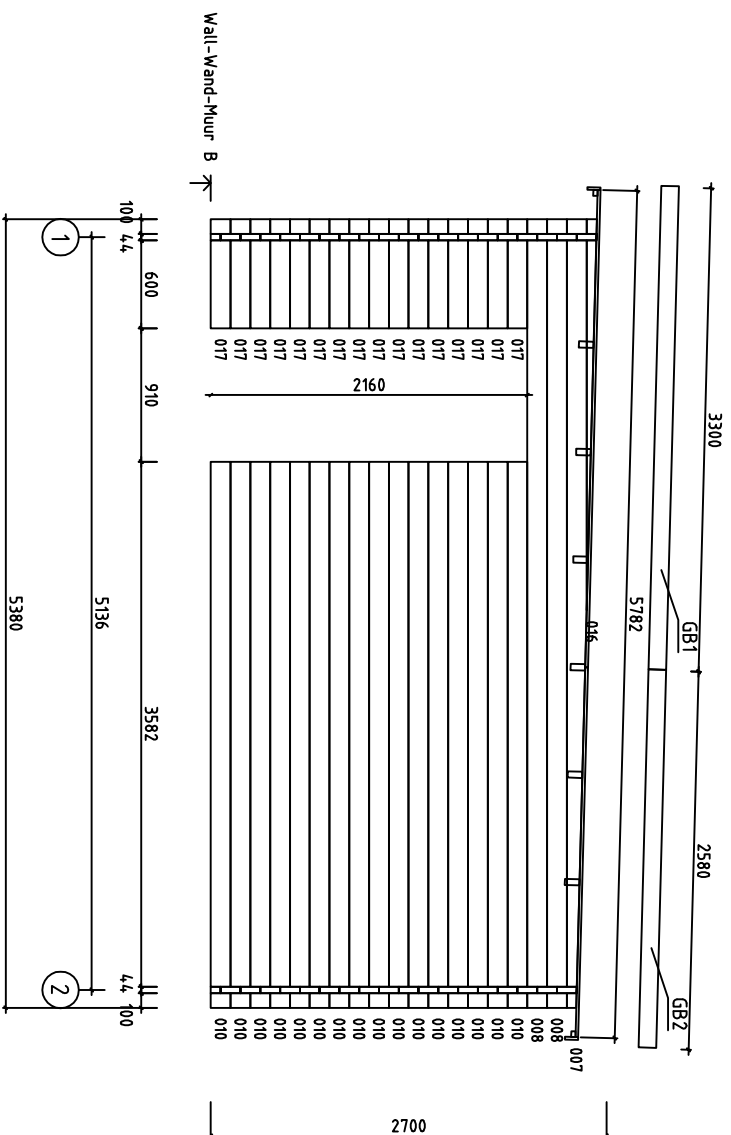


House	44.17881	Sheet	5
Drawing	WALL - WAND-MUUR B	Scale	1:50
Material	4.4x13.5	Date	07.07.2021
Drawer	K.K.	File	44.17881.dwg



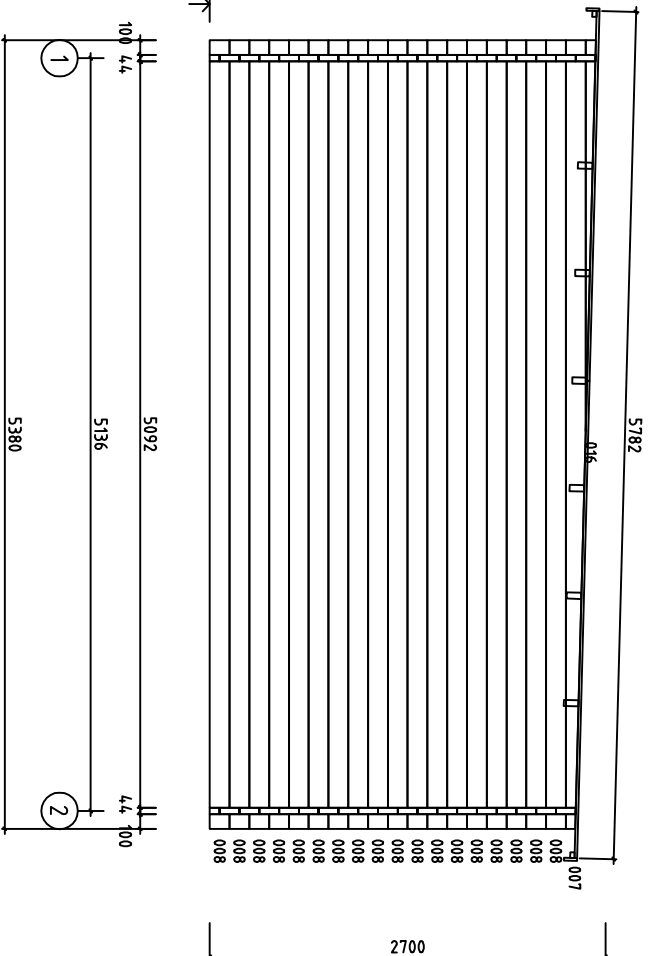
Wall-Wand-Muur D ↗





House	4417881	Sheet	7
Drawing	WALL - WAND-MUUR D	Scale	1:50
Material	4.4x13.5	Date	07.07.2021
Drawer	K.K.	File	4417881.dwg

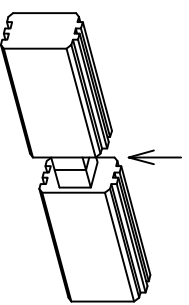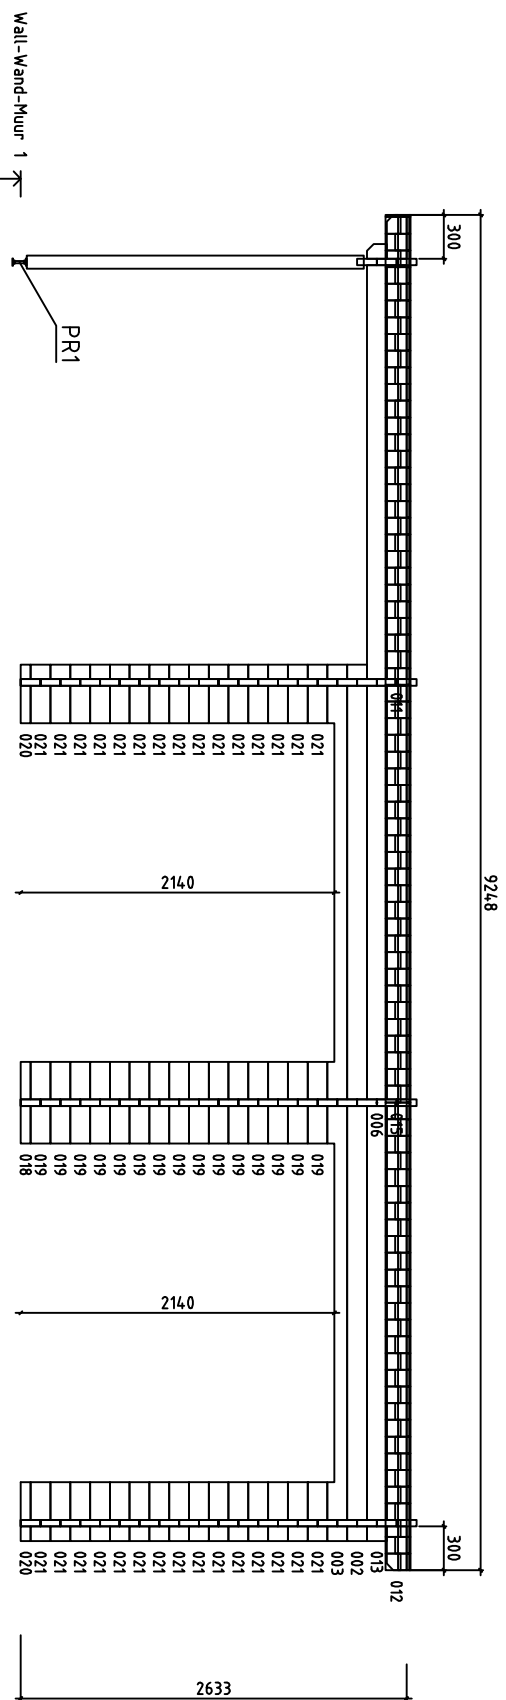



















House	4417881	Sheet	8
Drawing	WALL-WAND-MUUR 1	Scale	1:50
Material	4.4x13.5	Date	07.07.2021
Drawer	K.K.	File	4417881.dwg

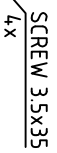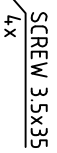
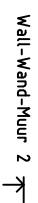






House	44.17881	Sheet	9
Drawing	WALL-WAND-MUUR 2	Scale	1:50
Material	4. 4x13.5	Date	07.07.2021
Drawer	K.I.K.	File	44.17881.dwg

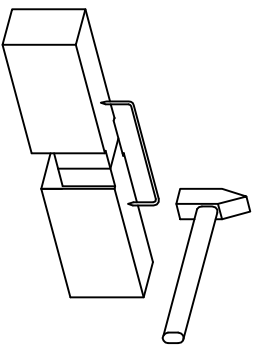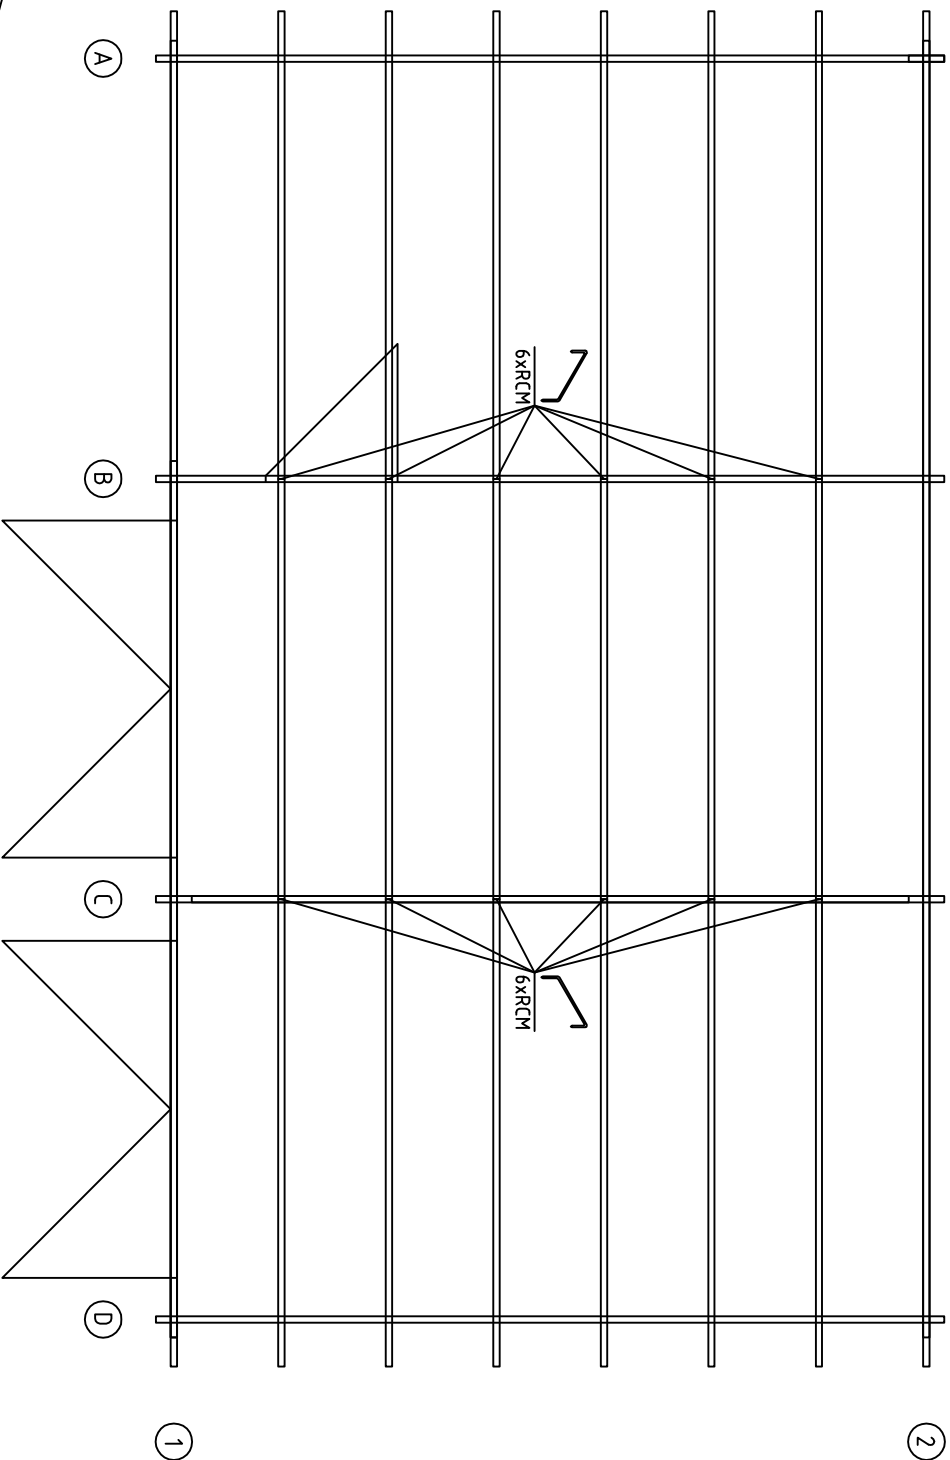

House	4,4,17881	Sheet	10
Drawing	ROOFBEAMS-DACHBALKEN-DAKBALK	Scale	1:50
Material	4,4,x135	Date	07.07.2021
Drawer	K.K.	File	4,4,17881.dwg

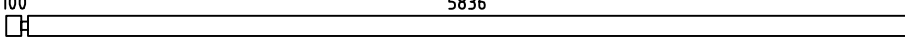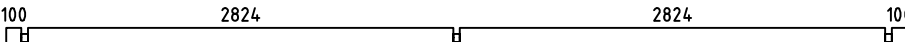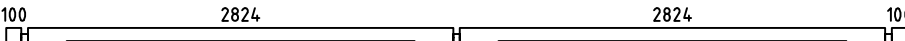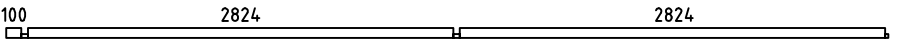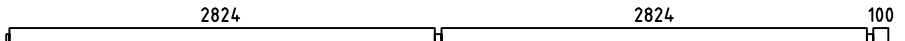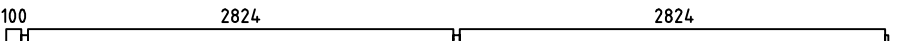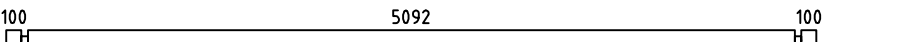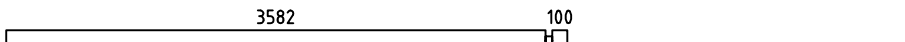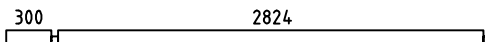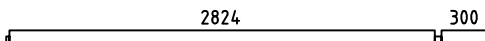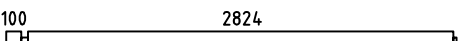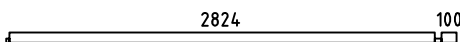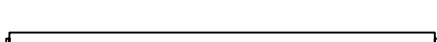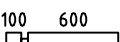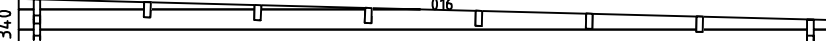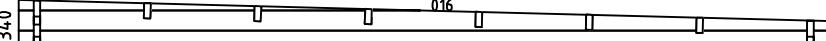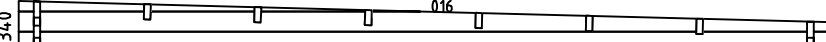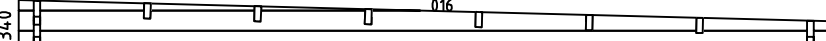Pos	Specification-Bestimmung-Omschrijving 4417881	Pcs	Profile (mm)	L (mm)
001	SPARE BEAM-ERZATZBOHLE-VOORRAADPLANK 	1	44x135	5980
002		1	44x135	5980
003		1	44x135	5980
004		1	44x68	5858
005		17	44x135	5858
006		1	44x135	5858
008		19	44x135	5380
010		16	44x135	3726
011		2	44x135	3190
012		2	44x135	3190
013		18	44x135	2990
014		1	44x68	2990
015		2	44x135	2868
017		16	44x135	744
018		1	44x68	558
019		15	44x135	558
020		2	44x68	401
021		30	44x135	401
022		49	44x135	244
WA-1		007 009	44x340	5380
WB-1		007 008	44x340	5380
WC-1		007 008	44x340	5380
WD-1		007 008	44x340	5380
HB	HIT BLOCK-SCHLAGHÖLZER-BLAZENPLANK 	2	44x135	300
FBI3	FLOORBEAMS-FUSSBODENBALKEN-VLOERBALKEN 	IMM	70x45	5640
Kood	4417881	Materjal	File 4417881.dwg	Leht 11

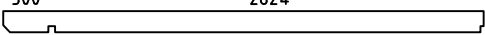 Pos	Specification-Bestimmung-Omschrijving 4417881		Pcs	Profile (mm)	L (mm)
FBI1		IMM	2	70x45	5100
FBI2		IMM	1	70x45	3000
FBI5		IMM	1	70x45	560
FBI4		IMM	2	70x45	235
P1			2	90x90	2300
RB1			12	43x140	3190
RB2			6	43x140	2868
R1	ROOFBOARD-DACHBRETT-DAKPLANK  or-oder-of	107+1 82+1	18x88 18x114	3260	
R2	ROOFBOARD-DACHBRETT-DAKPLANK  or-oder-of	107+1 82+1	18x88 18x114	2525	
GB1 GB2	GABLE BOARD-GIEBELBLENDE-GEVELPLANK 	2 2	18x90	3300 2580	
GS1	ROOF FELT FILLET-GIEBELLEISTE-GEVELLIJST 	4	18x70	2890	
GS2	ROOF FELT FILLET-GIEBELLEISTE-GEVELLIJST 	2	18x70	4625	
EB1	EAVE BOARD-TRAUFBRETT-AFDEKPLANK 	4	18x120	4625	
ES1	EAVE SLAT-TRAUFENLEISTE-AFDEKLIJST 	4	30x40	4625	
SS1	STORM SLAT-STURMLEISTE-STORMLIJST 	2	18x35	2500	
SS2	STORM SLAT-STURMLEISTE-STORMLIJST 	2	18x35	2400	
	SCREWS-SCHRAUBEN-SCHROEF FOR-FÜR-VOOR SS1, SS2 	12	ø6.0	50	
	WASHER-SCHEIBE-SCHIJF FOR-FÜR-VOOR SS1, SS2 	12	ø6.0	18	
PR1	POST REGULATOR-PFOSTEN REGLER-STUT REGELAAR 	2			
RCM	ROOFBEAMS CONNECTING METAL-DACHBALKEN BEFESTIGUNGSMETALLE-DAKBALKEN POOLING METALEN 	12	ø6.0	200	
WCM	WALLBEAMS CONNECTING METAL-WANDBOHLN BEFESTIGUNG METALLE-MUURBALKEN POOLING METALEN 	23	25	25	
	SCREWS-SCHRAUBEN-SCHROEF FOR-FÜR-VOOR WCM 	95	ø3.5	35	
	NAIL-NAGEL-NAGEL FOR-FÜR-VOOR R1 	965	ø2.5	60	
	SCREWS-SCHRAUBEN-SCHROEF FOR-FÜR-VOOR GB1, GS1, EB1, ES1, PR1 	235	ø4.5	50	
	SCREWS-SCHRAUBEN-SCHROEF 004, 014, 018, 2x020 FOR-FÜR-VOOR FBI1, FBI2, FB13, FBI4, FBI5 	55	ø4.5	90	
Kood	4417881	Materjal	File	4417881.dwg	Leht 12

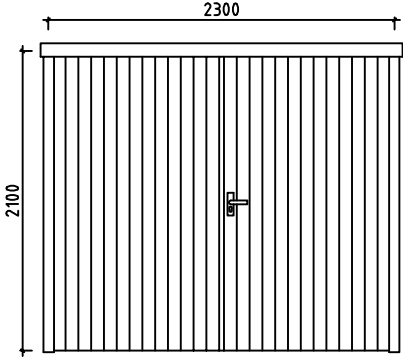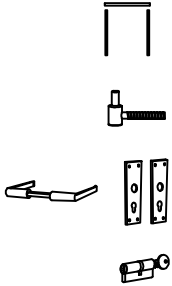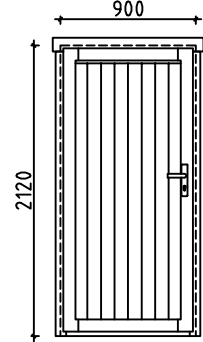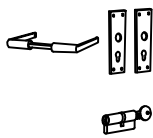Pos	Specification-Bestimmung-Omschrijving 4417881	Pcs	Profile (mm)	L (mm)
	SCREWS-SCHRAUBEN-SCHROEF FOR-FÜR-VOOR RB1, RB2 	36	ø6.0	160
	DOUBLEDOR-DOPPELTÜR-DUBBELE DEUR (right-rechts-rechts) AST_GV P  	2	2300	2100
	DOOR-TÜR-DEUR (left-links-gauche) AST_PRE V  	1	900	2120
Kood	4417881	Materjal	File	4417881.dwg
			Leht	13