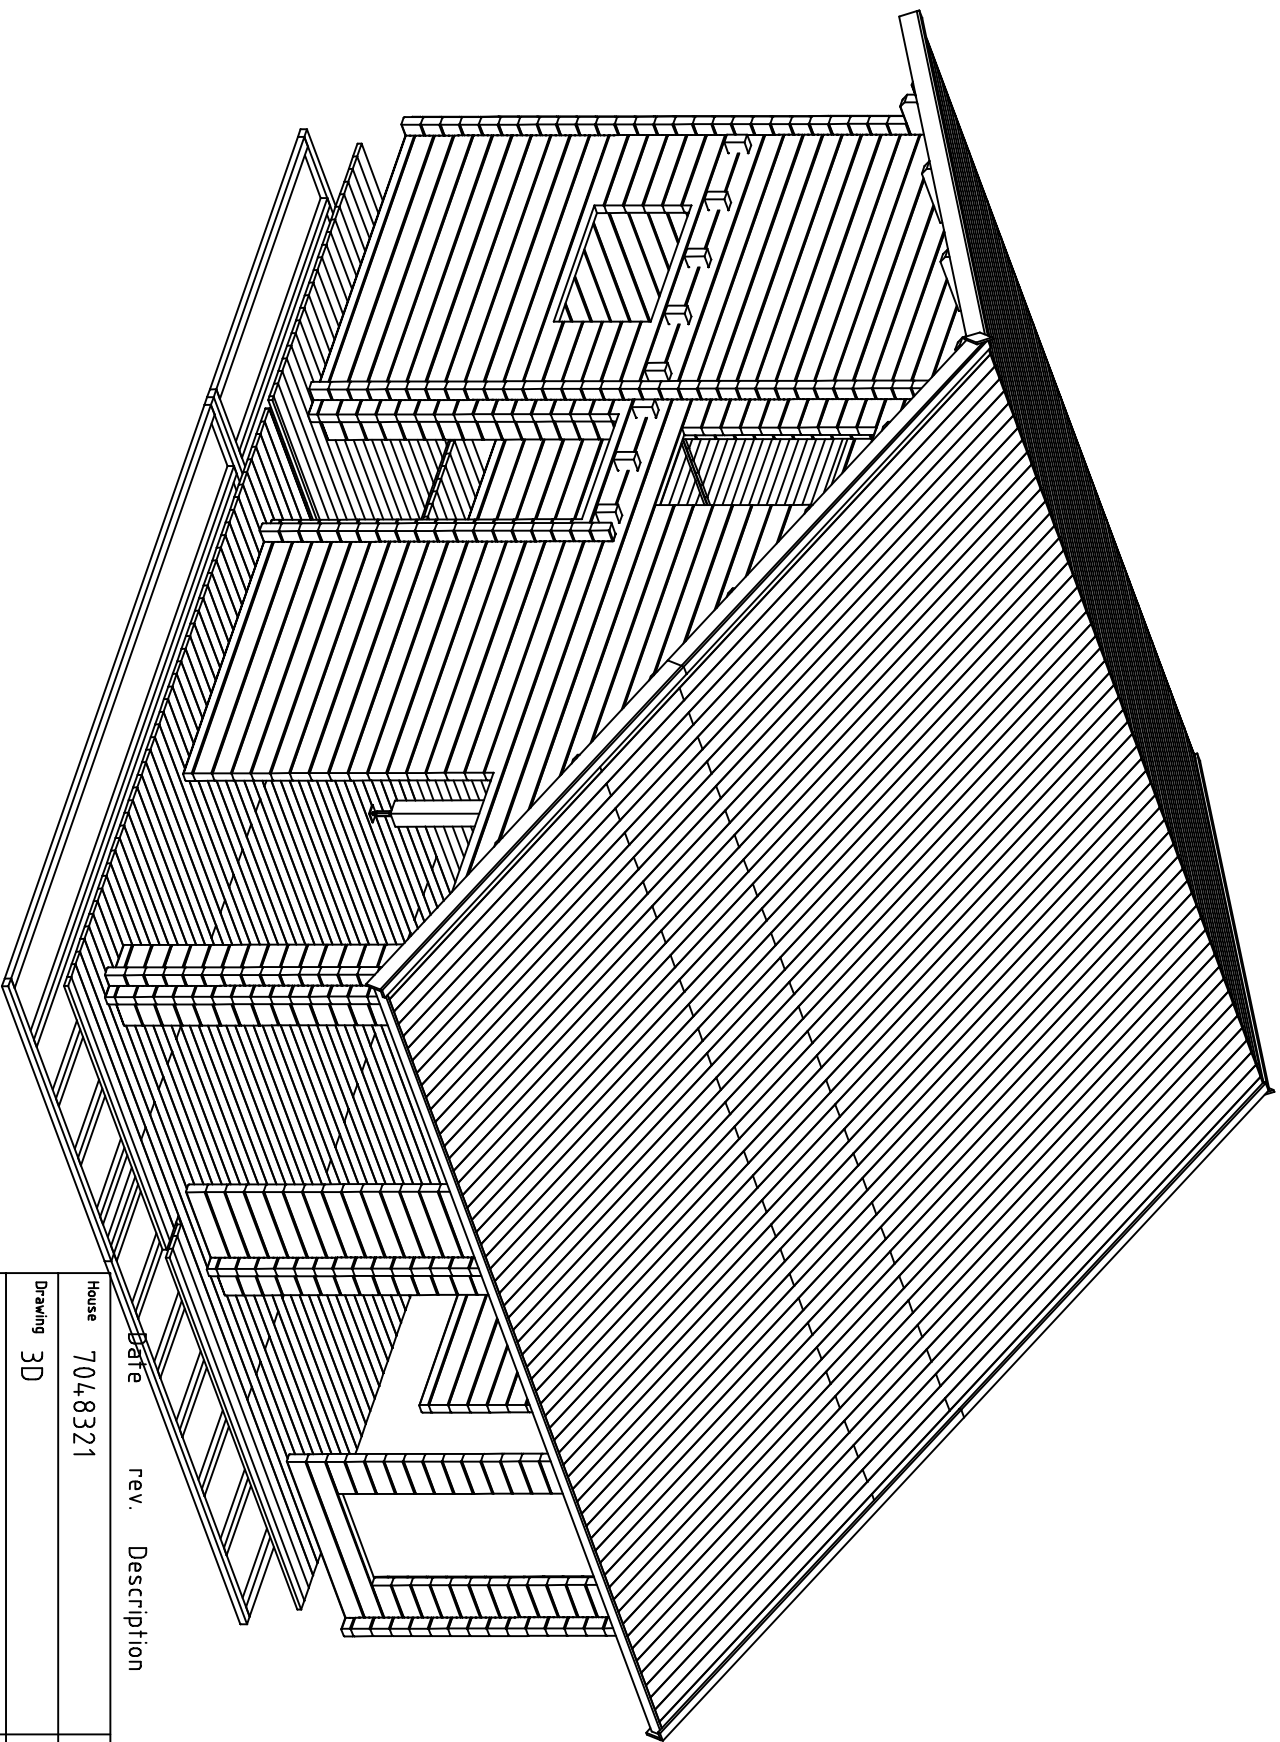




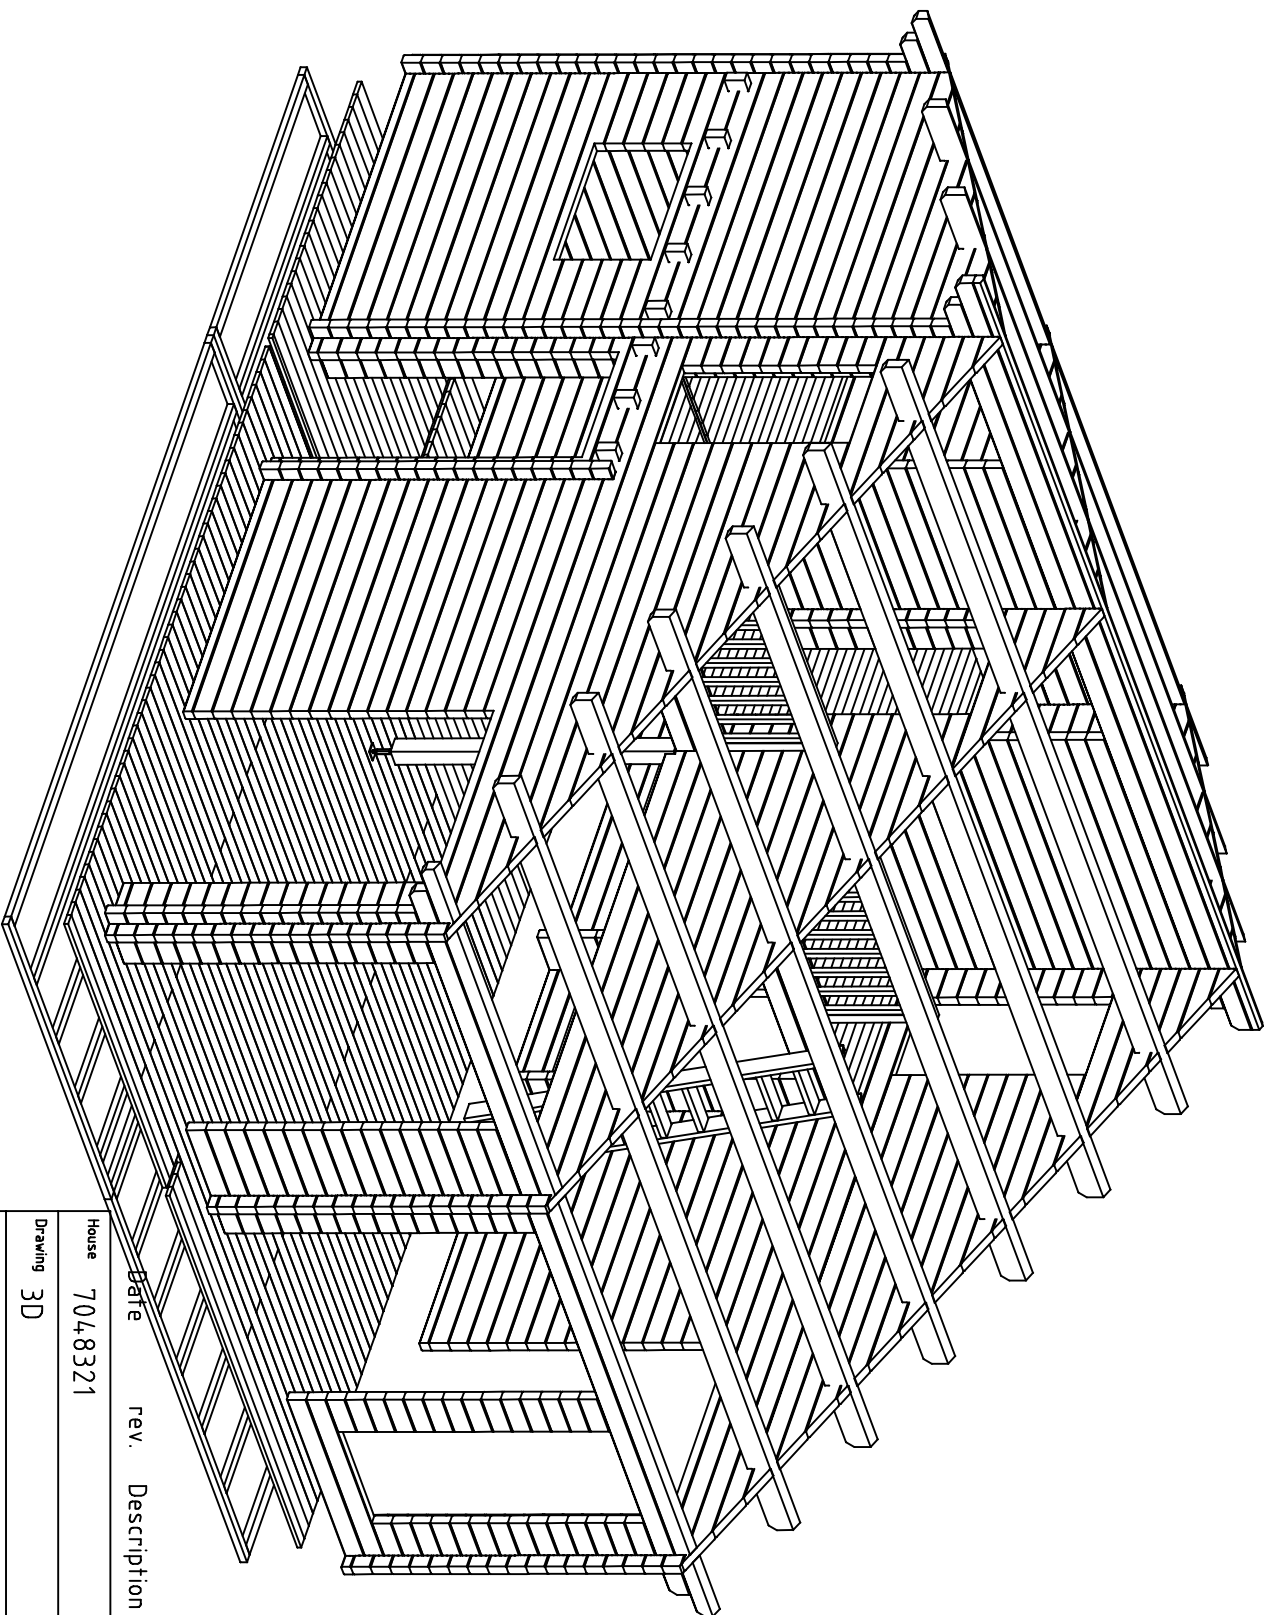
Date	rev.	Description
------	------	-------------

House	7048321	Sheet	1
-------	---------	-------	---

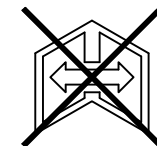
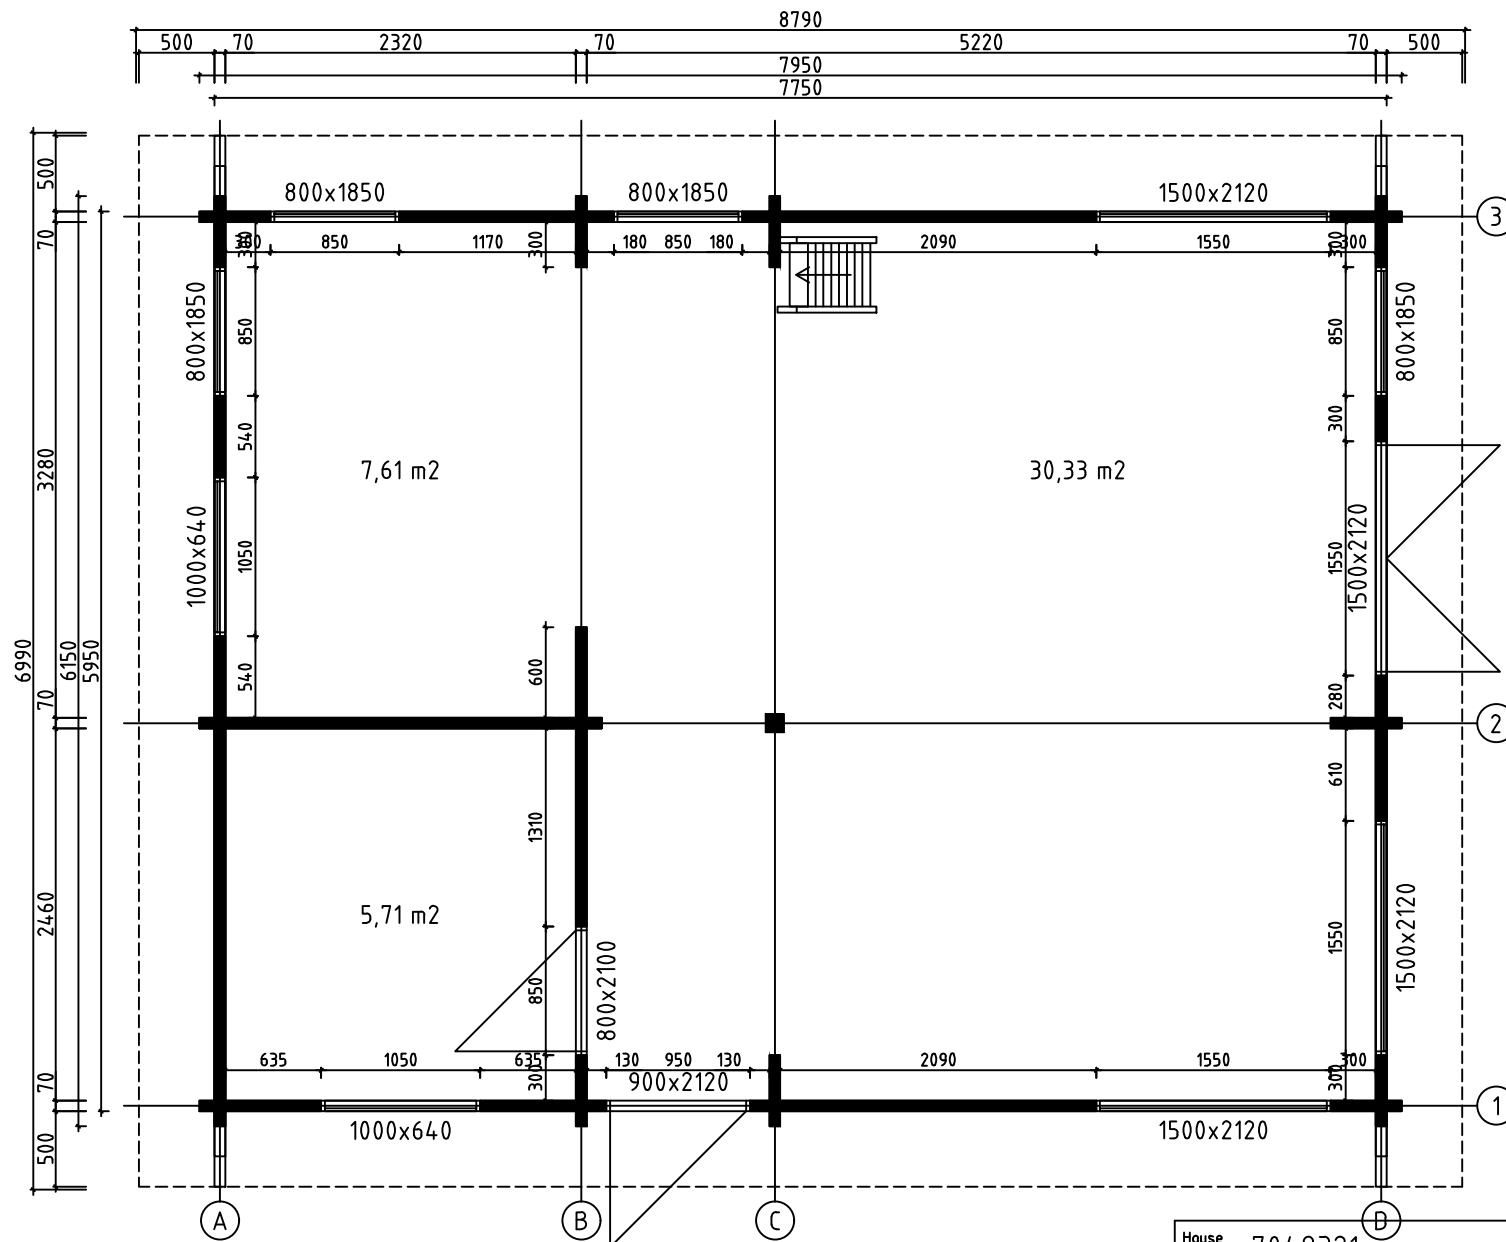
Drawing	3D	Scale	
---------	----	-------	--

Material	70x135	Date	02.12.2022
----------	--------	------	------------

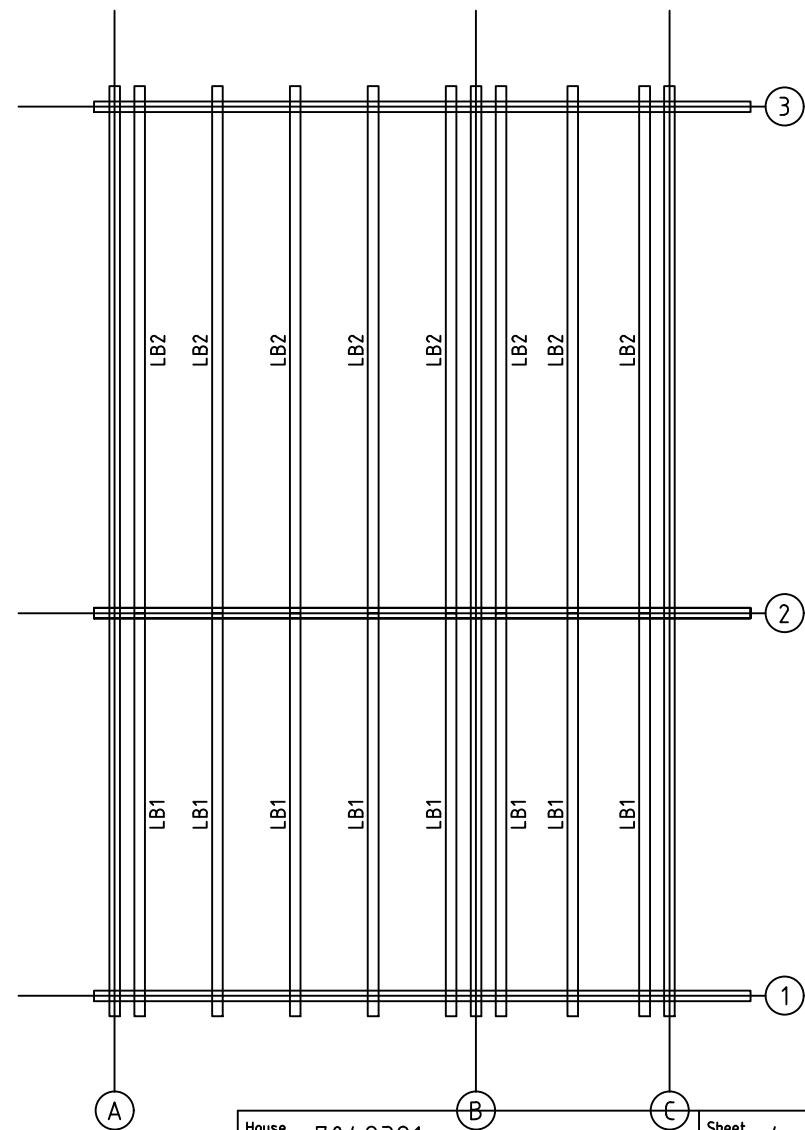
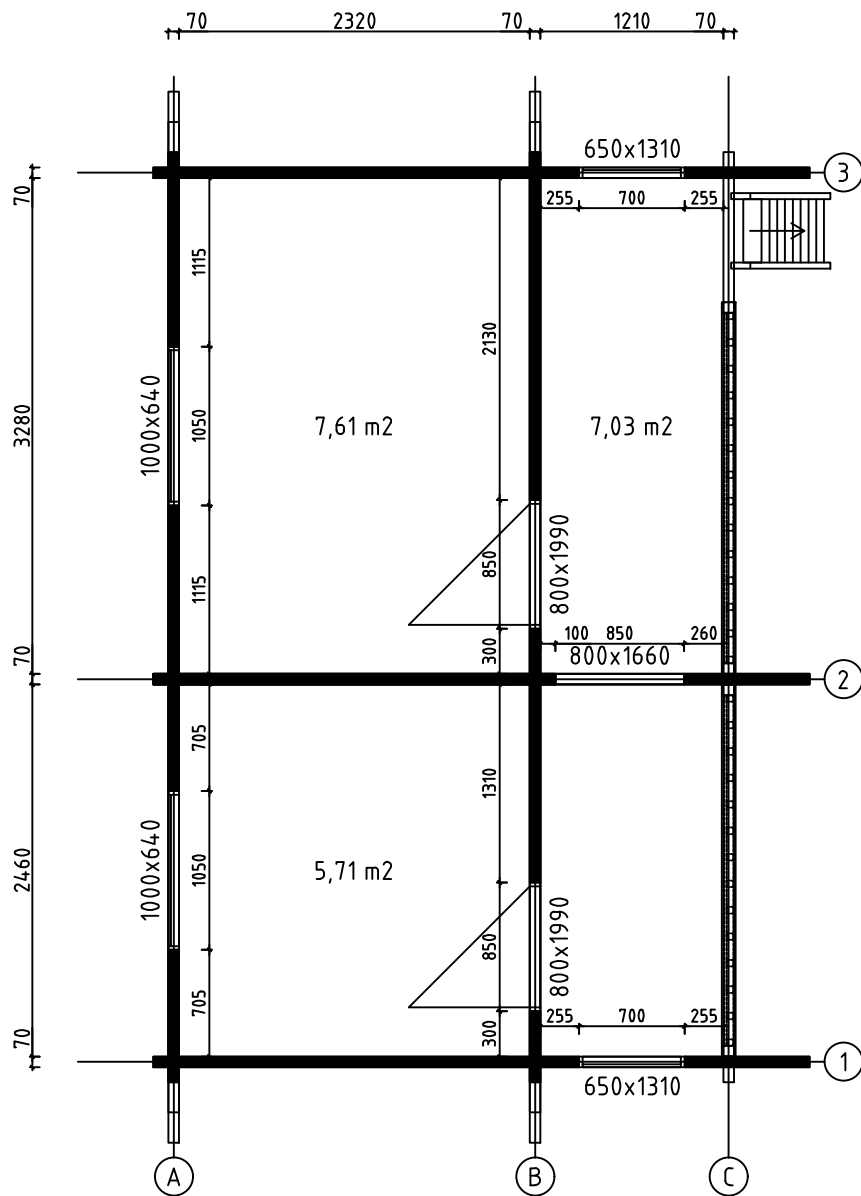
Drawer	RP	File	7048321 3D.dwg
--------	----	------	----------------



Date		rev.	Description
House	7048321		Sheet 2
Drawing	3D		Scale
Material	70x135		Date 02.12.2022
Drawer	RP		File 7048321 3D.dwg

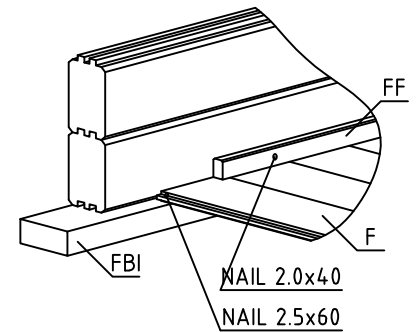
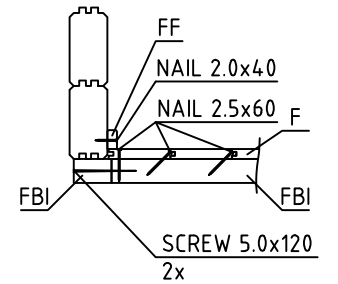


House	7048321	Sheet	3
Drawing	GROUNDPLAN-GRUNDPLAN-PLAN	Scale	1:50
Material	70x135	Date	02.12.2022
Drawer	RP	File	7048321.dwg

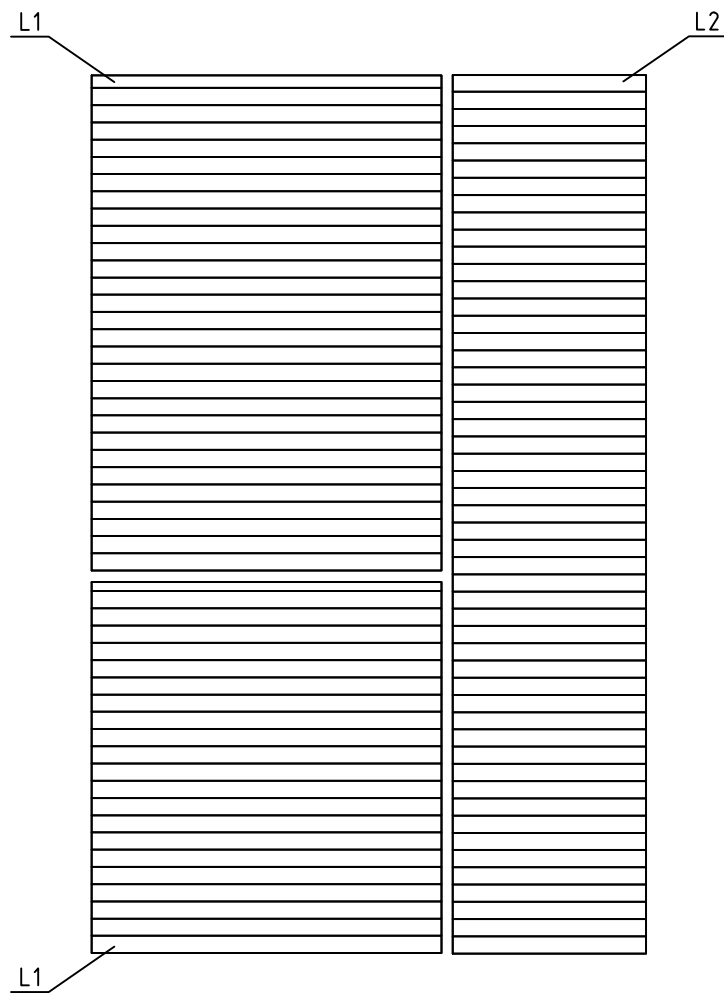


LOFT FLOOR BEAM-
SCHLAFBODENBALKEN-
SLAAPVLOERBALKEN

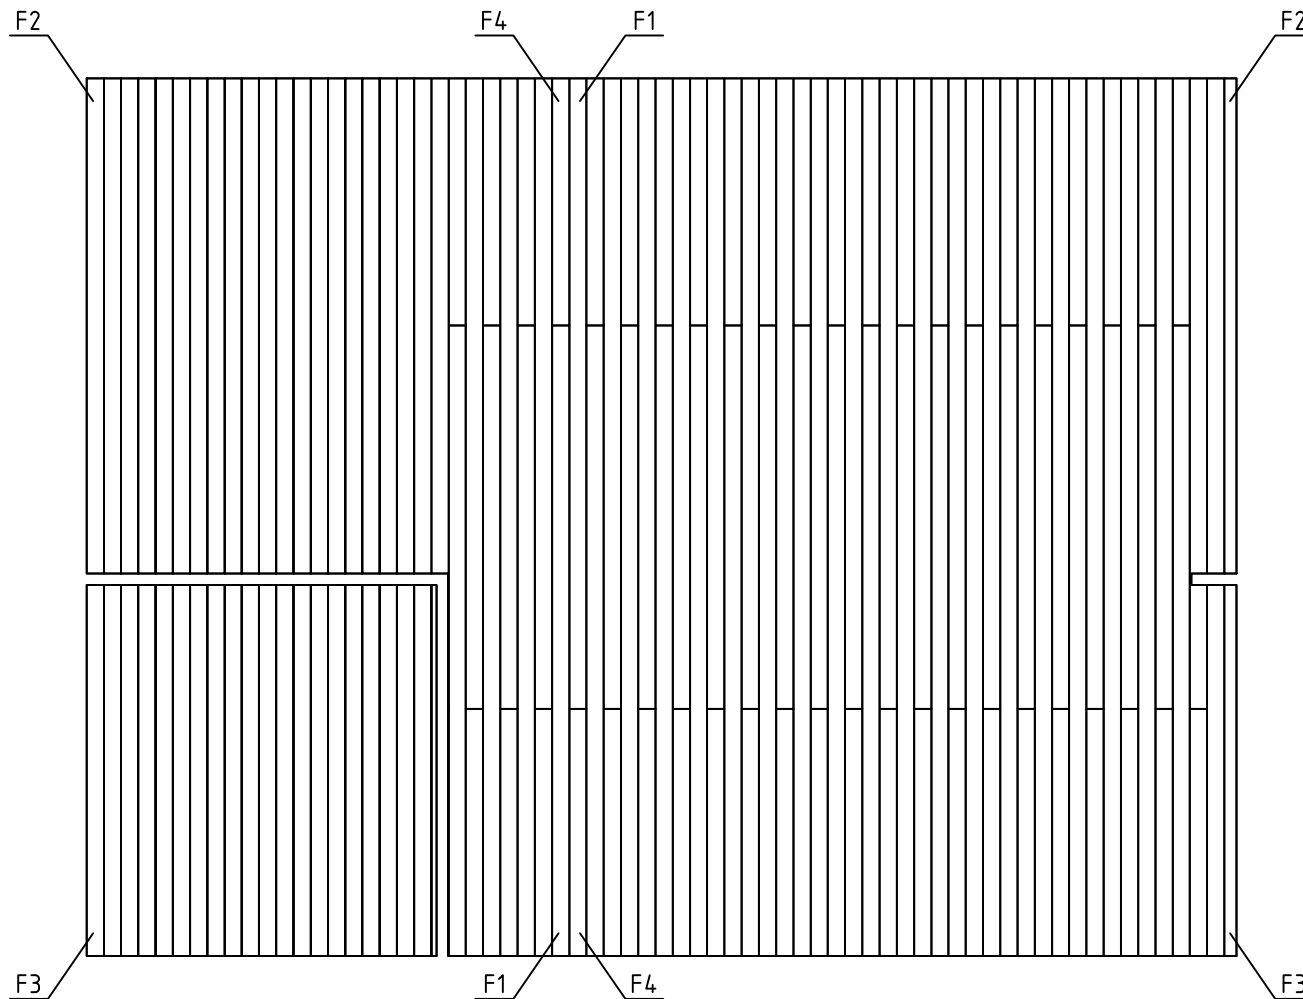
House	7048321	Sheet	4	
Drawing	LOFT FLOOR-SCHLAFBODEN-SLAAPVLOER		Scale	1:50
Material	70x135	70x140	Date	02.12.2022
Drawer	RP	File	7048321.dwg	



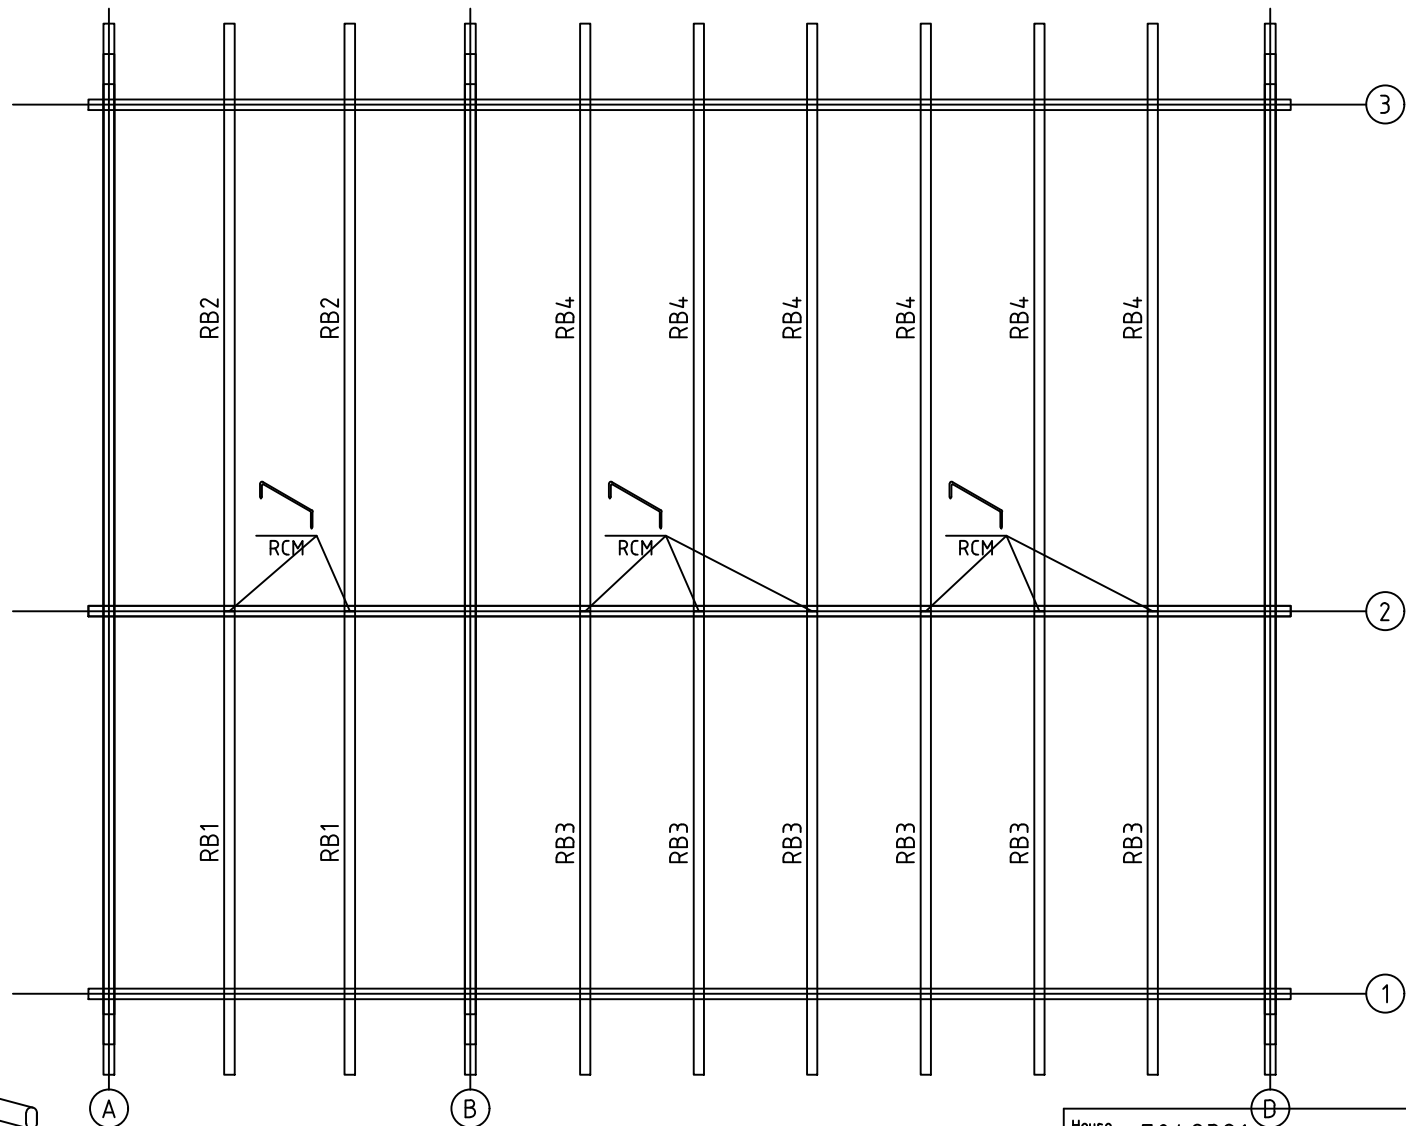
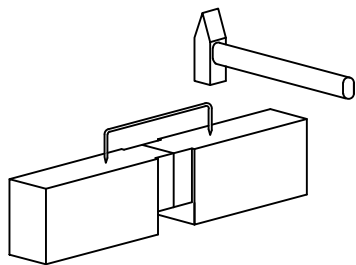
House	7048321	Sheet	5
Drawing	FLOORBEAMS-FUSSBODENBALKEN-VLOERBALKEN	Scale	1:50
Material	70x45, 90x45	Date	02.12.2022
Drawer	RP	File	7048321.dwg



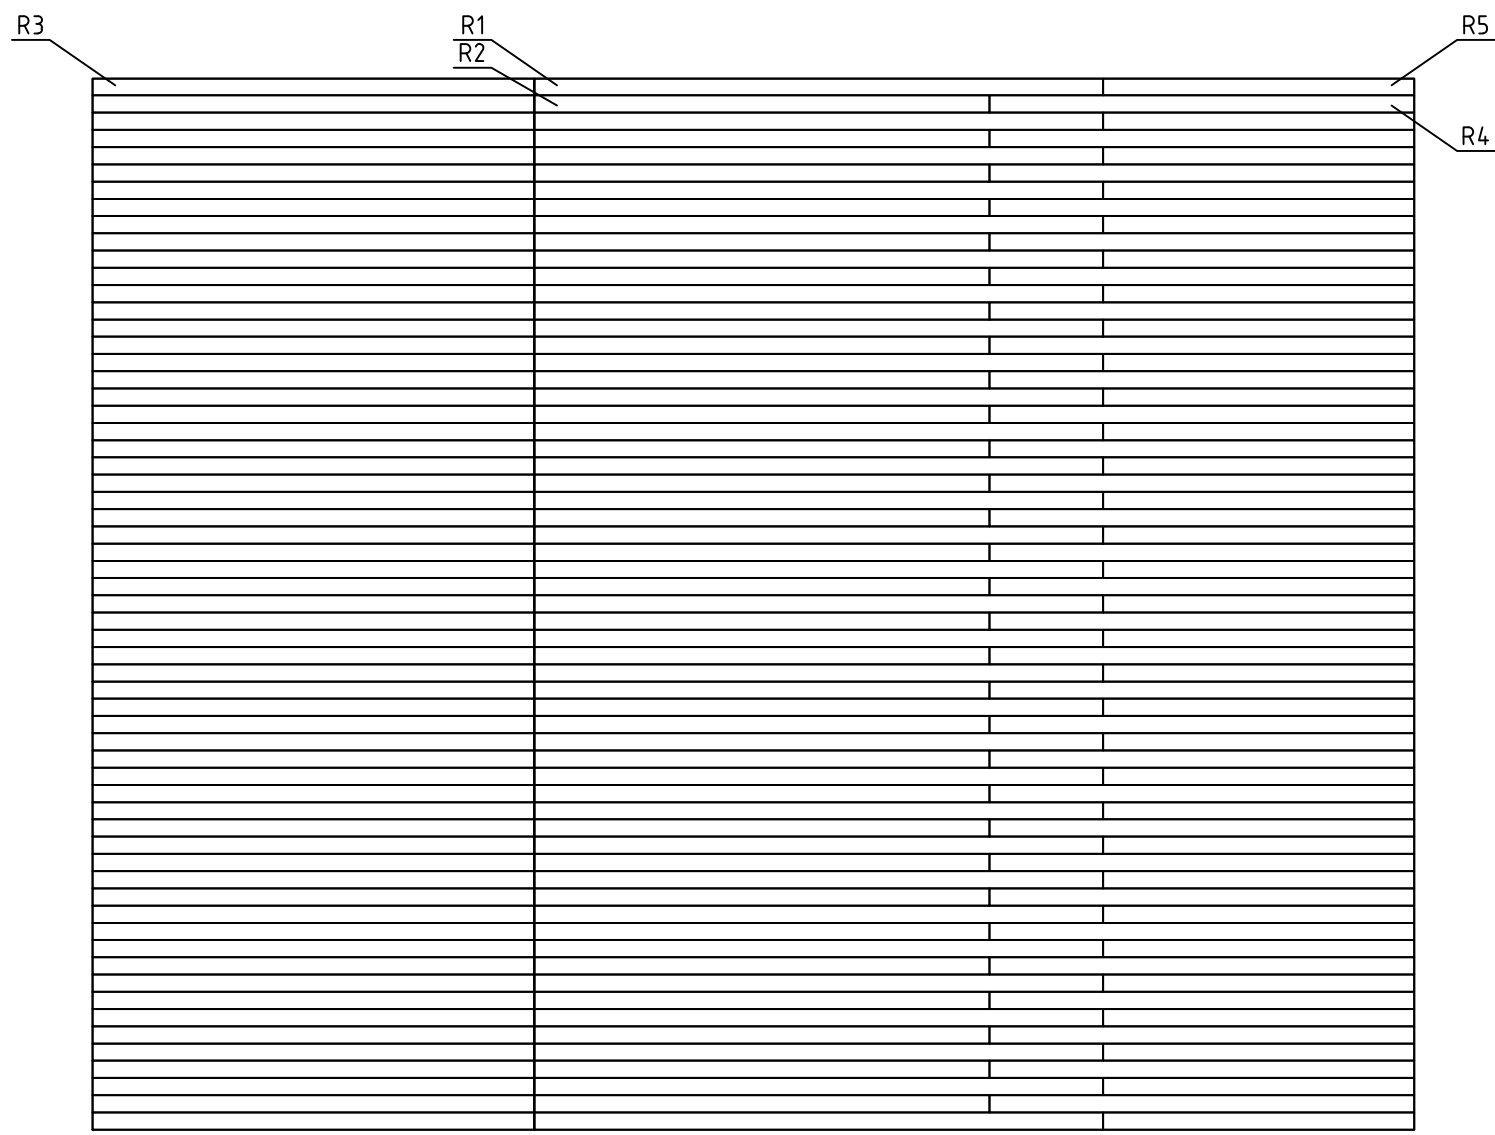
LOFT FLOOR BOARD-
SCHLAFBODENBRETTER-
SLAAPVLOERPLANK



House	7048321	Sheet	6
Drawing	FLOORBOARD-FUSSBODENBRETT-VLOERPLANK	Scale	1:50
Material	18x114, 28x114	Date	02.12.2022
Drawer	RP	File	7048321.dwg

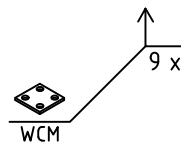
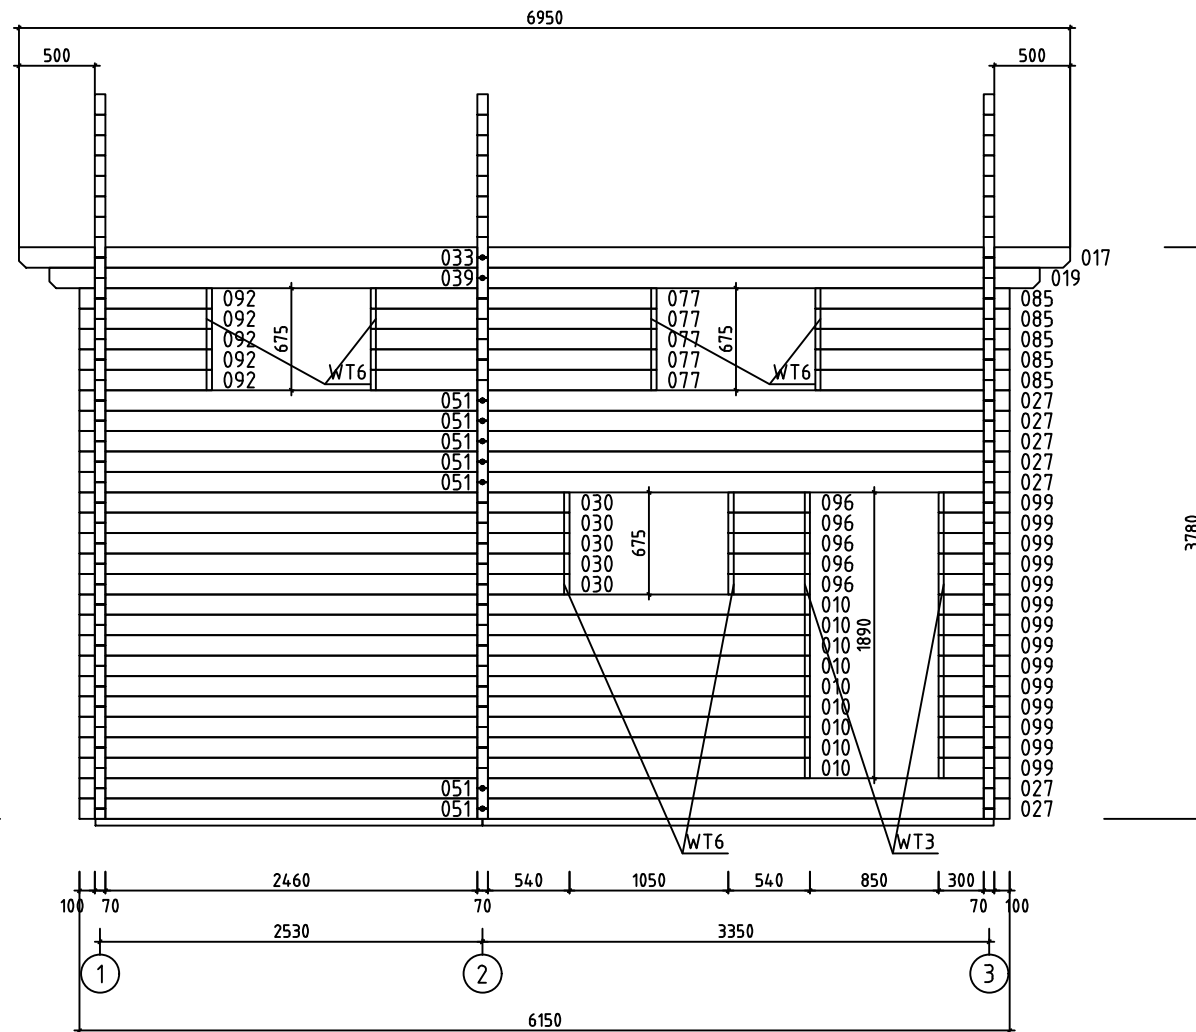
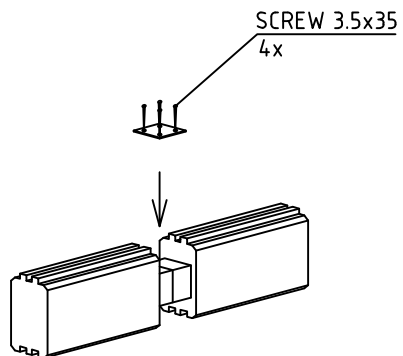


House	7048321	Sheet	7
Drawing	ROOFBEAMS-DACHBALKEN-DAKBALK	Scale	1:50
Material	68x190	Date	02.12.2022
Drawer	RP	File	7048321.dwg

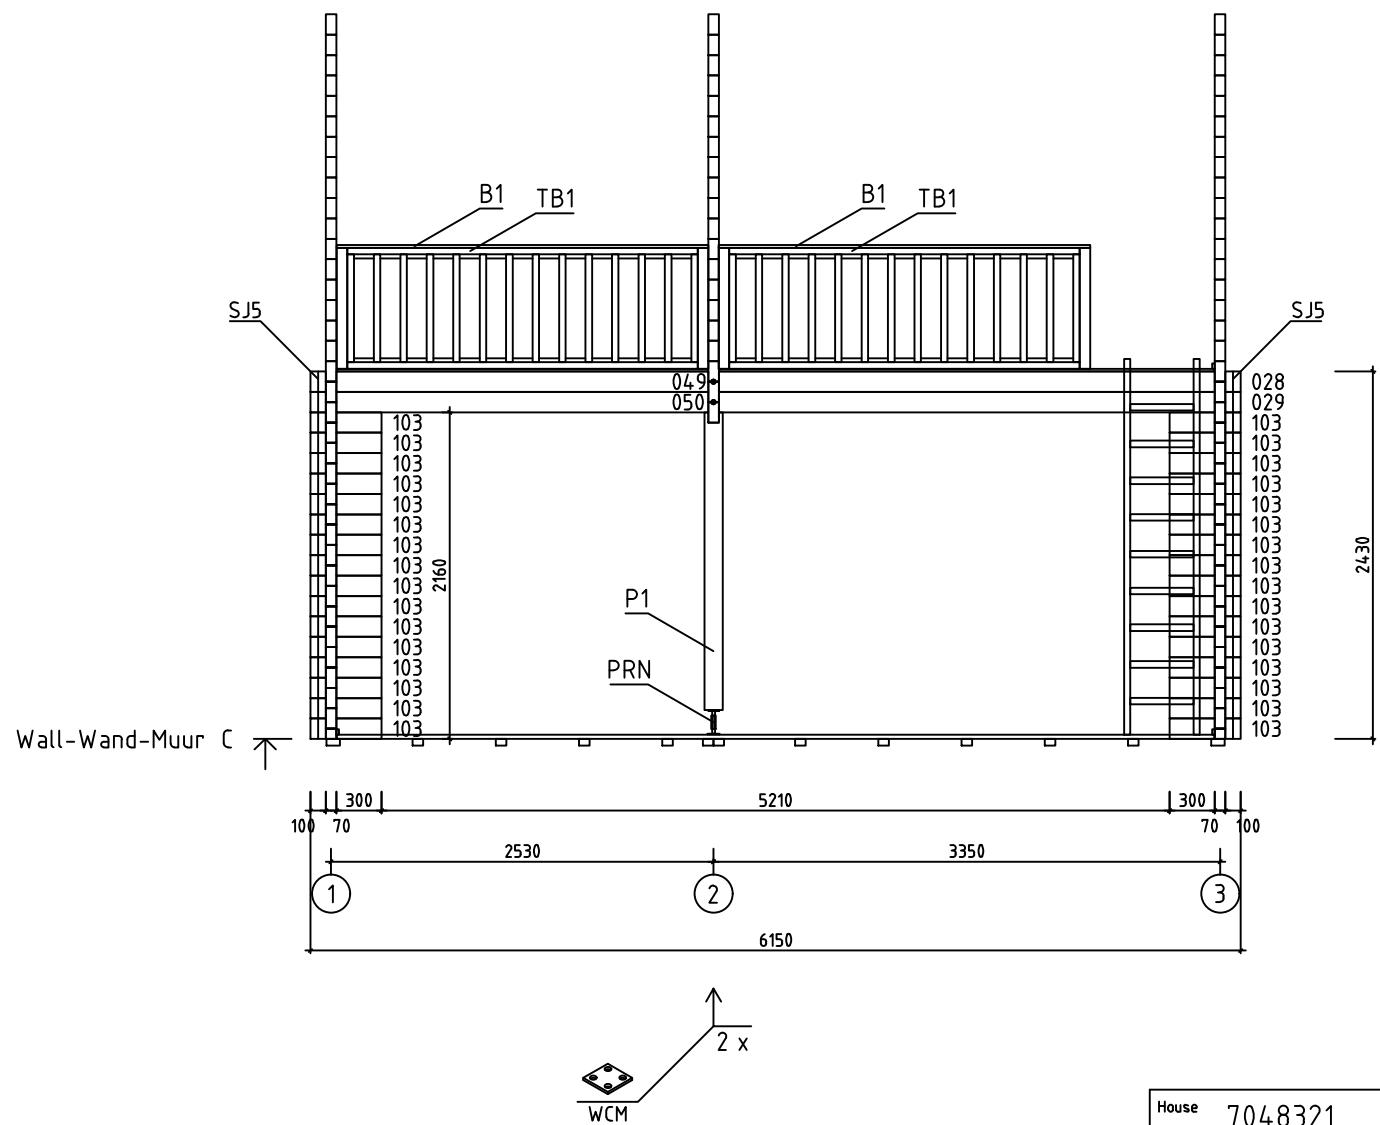


House	7048321	Sheet	8
Drawing	ROOFBOARD-DACHBRETT-DAKPLANK	Scale	1:50
Material	18x114	Date	02.12.2022
Drawer	RP	File	7048321.dwg

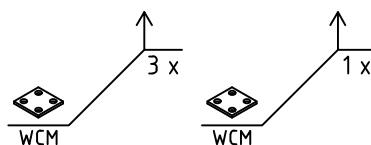
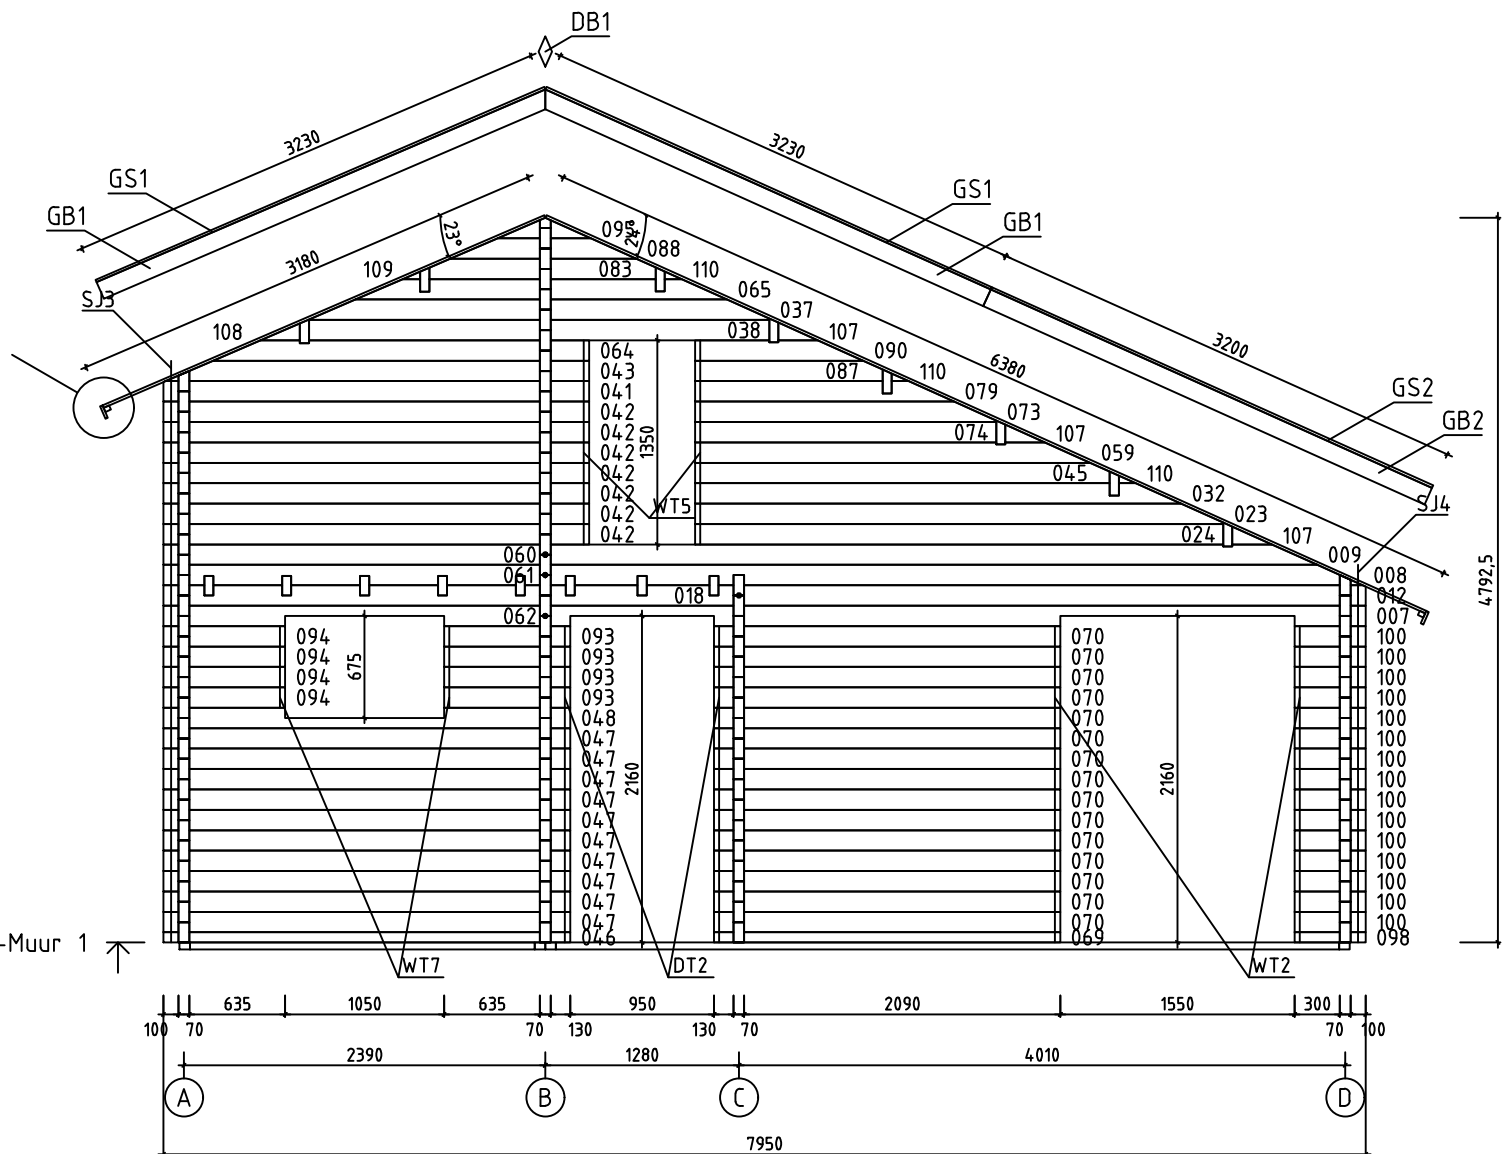
Wall-Wand-Muur A



House	7048321	Sheet	9
Drawing	WALL-WAND-MUUR A	Scale	1:50
Material	70x135	Date	02.12.2022
Drawer	RP	File	7048321.dwg



House	7048321	Sheet	11
Drawing	WALL-WAND-MUUR C	Scale	1:50
Material	70x135	Date	02.12.2022
Drawer	RP	File	7048321.dwg



House	7048321	Sheet	13
Drawing	WALL-WAND-MUUR 1	Scale	1:50
Material	70x135	Date	02.12.2022
Drawer	RP	File	7048321.dwg

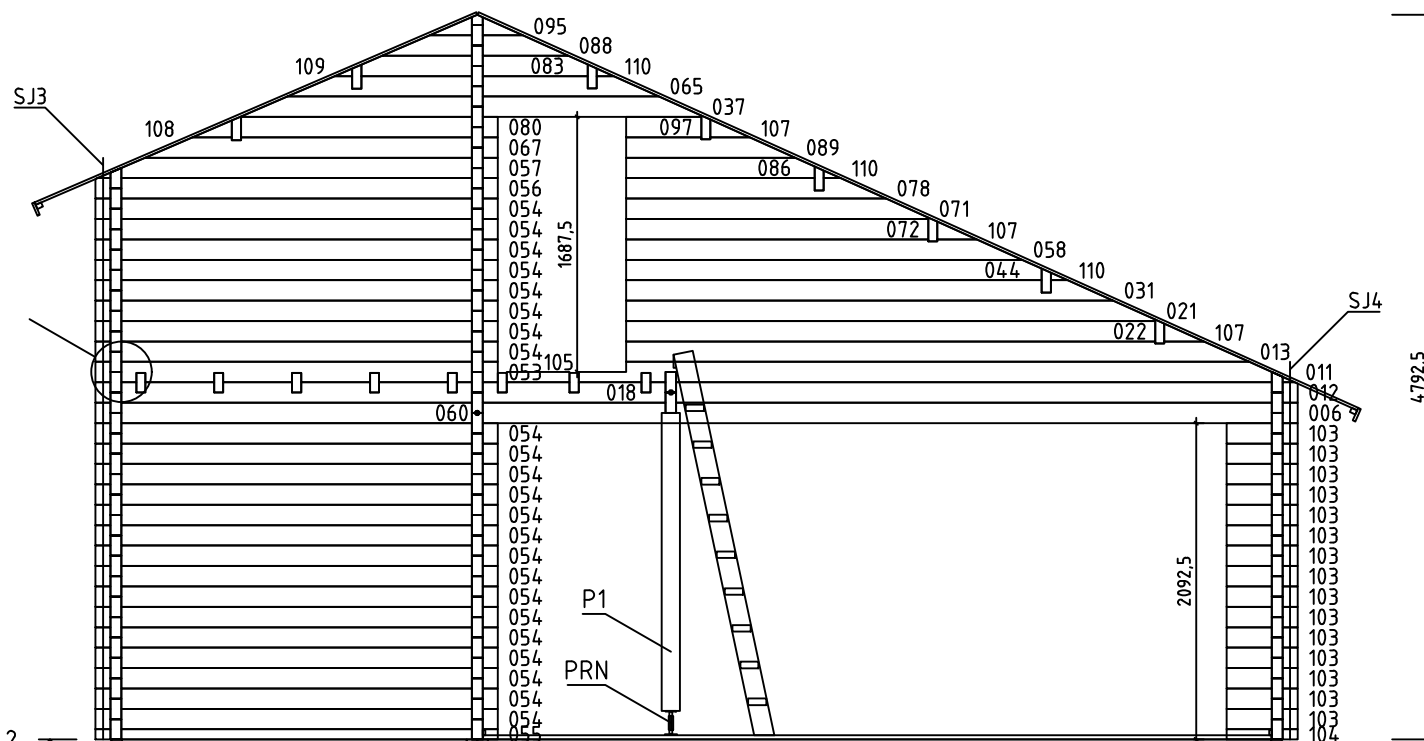


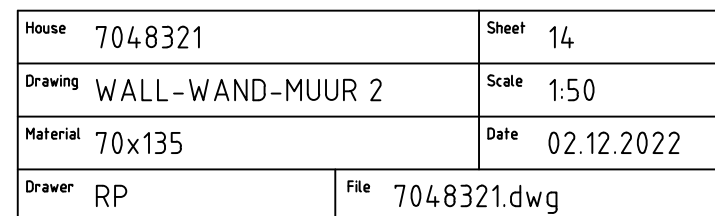
Diagram illustrating the linear arrangement of four genes (A, B, C, D) on a chromosome, with distances in base pairs (bp) indicated between them.

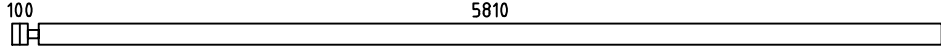
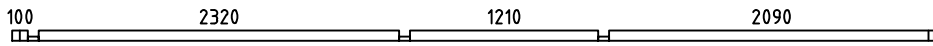
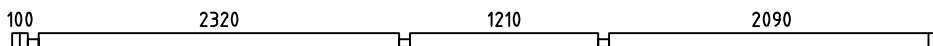
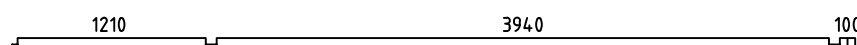
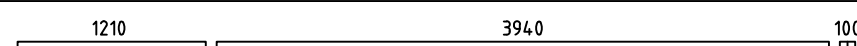
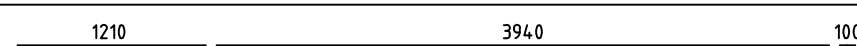
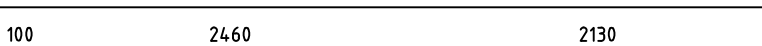
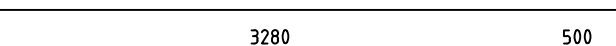
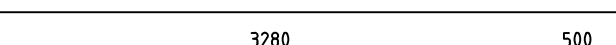
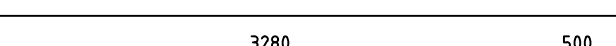
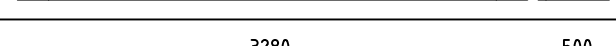
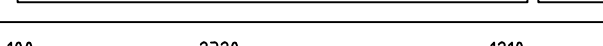
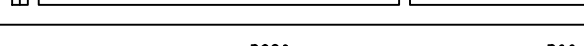
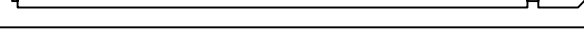
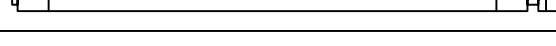
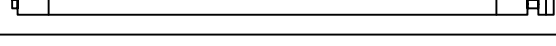
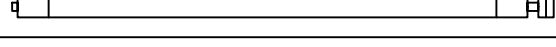
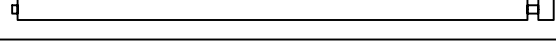
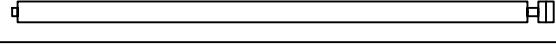
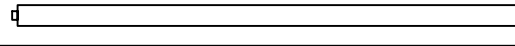
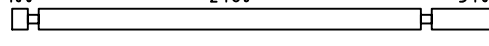
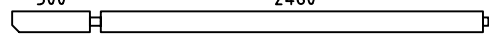
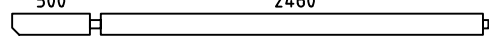
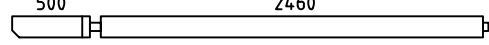
Distances between genes (top line):

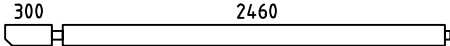
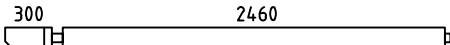
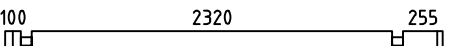
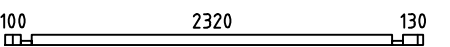
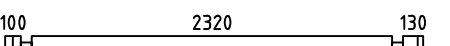
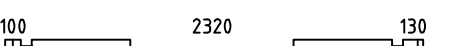
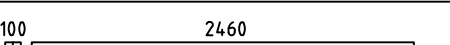
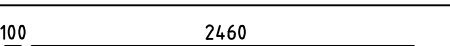
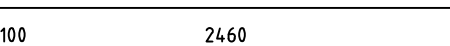
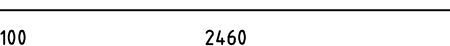
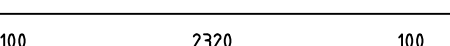
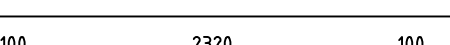
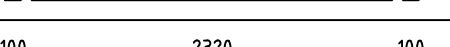
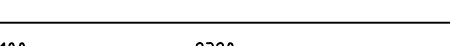
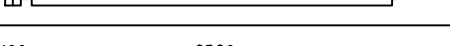
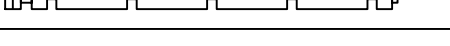
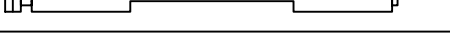
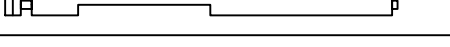
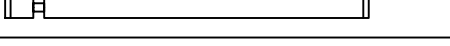
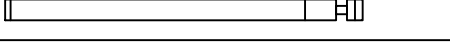
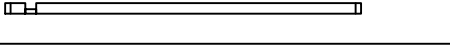
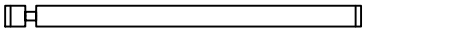
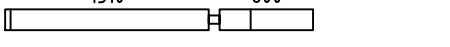
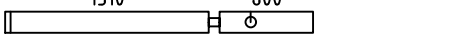
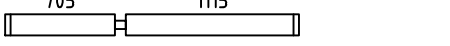
- Gene A to Gene B: 100 bp
- Gene B to Gene C: 2320 bp
- Gene C to Gene D: 4820 bp
- Gene D to the end: 300 bp

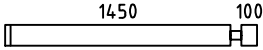
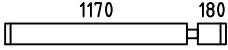
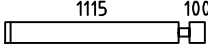
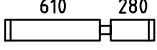
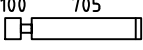
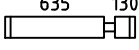
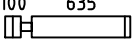
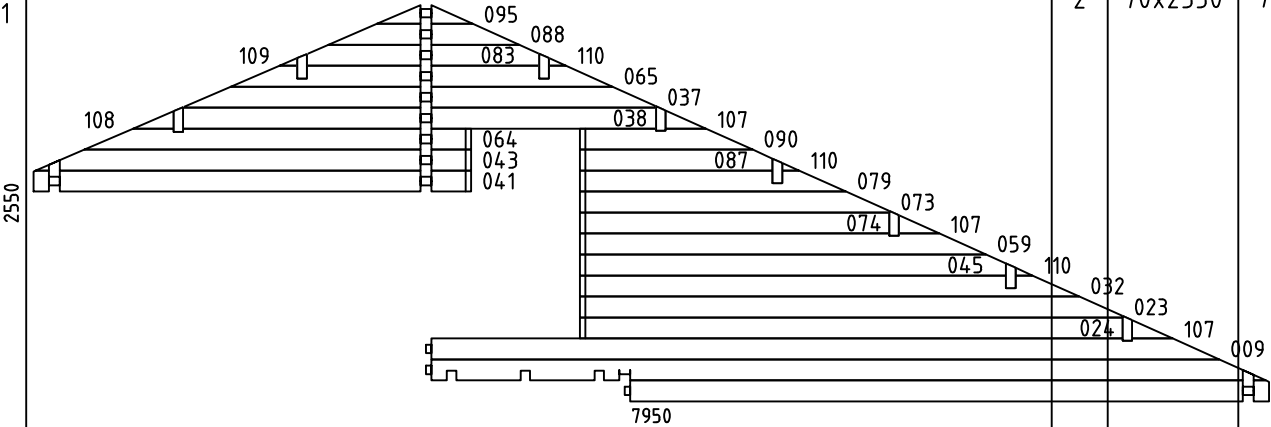
Distances from a reference point (bottom line):

- Reference point to Gene A: 2390 bp
- Reference point to Gene B: 1280 bp
- Reference point to Gene D: 4010 bp
- Reference point to the end: 7950 bp

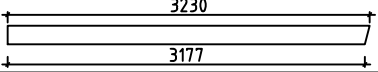


 
 
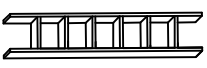
Pos	Specification-Bestimmung-Spécification	PCS	Profile (mm)	L (mm)
001	SPARE BEAM-ERZATZBOHLE-VOORRAADPLANK 	1	70x135	5980
002		1	70x68	5930
003		1	70x135	5930
004		1	70x135	5930
005		1	70x135	5425
006		1	70x135	5425
007		1	70x135	5425
010		9	70x135	4830
014		1	70x68	3885
015		1	70x135	3885
016		1	70x135	3885
017		1	70x135	3885
018		3	70x135	3805
019		2	70x135	3685
020		1	70x135	3685
025		1	70x135	3485
026	 PM	1	70x135	3485
027		7	70x135	3485
028	 PM	1	70x135	3485
029		1	70x135	3485
030		5	70x135	3240
033		1	70x135	3065
034		1	70x135	3065
035		1	70x135	3065
036		1	70x68	3065
House 7048321		Material	File 7048321.dwg	Sheet 16

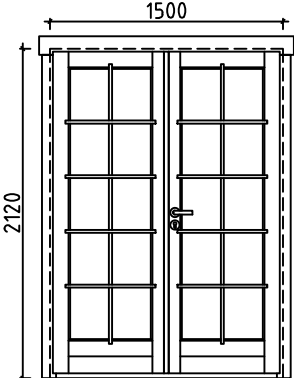
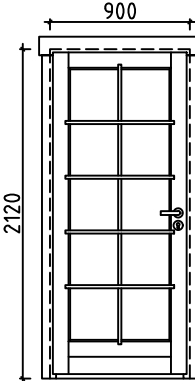
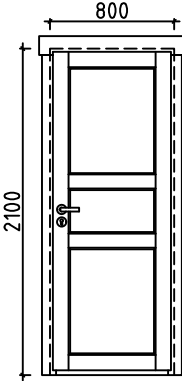
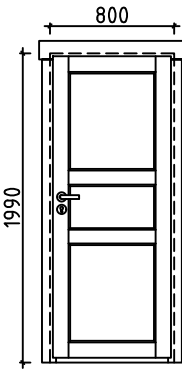
Pos	Specification-Bestimmung-Spécification	PCS	Profile (mm)	L (mm)
039		2	70x135	2865
040		1	70x135	2865
042		14	70x135	2815
046		1	70x68	2690
047		10	70x135	2690
048		1	70x135	2690
049		PM 1	70x135	2665
050		2	70x135	2665
051		7	70x135	2665
052		PM 1	70x135	2665
053		1	70x135	2660
054		23	70x135	2660
055		1	70x68	2660
060		3	70x135	2525
061		2	70x135	2525
062		1	70x135	2525
063		1	70x135	2525
066		13	70x135	2340
068		15	70x135	2300
069		1	70x68	2290
070		15	70x135	2290
075		15	70x135	1980
076		1	70x135	1980
077		5	70x135	1890
081		15	70x135	1680
House 7048321		Material	File 7048321.dwg	Sheet 17

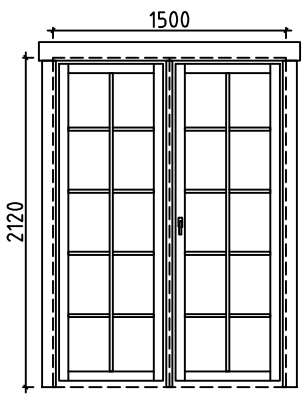
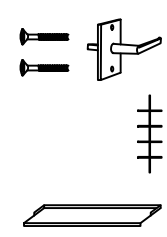
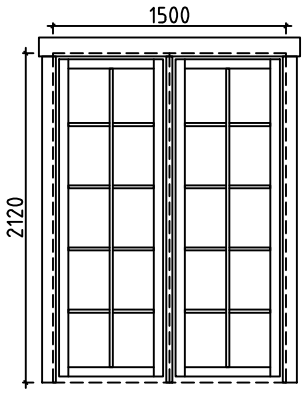
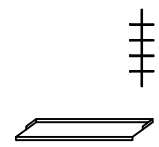
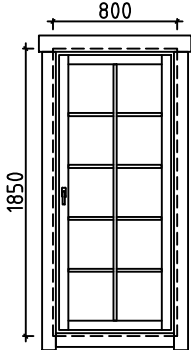
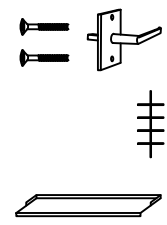
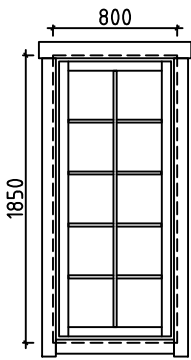
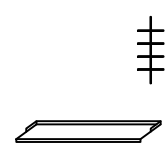
Pos	Specification-Bestimmung-Spécification	PCS	Profile (mm)	L (mm)
082		2	70x135	1620
084		13	70x135	1420
085		5	70x135	1285
091		16	70x135	960
092		5	70x135	875
093		4	70x135	835
094		4	70x135	805
096		5	70x135	540
098		2	70x68	470
099		44	70x135	470
100		74	70x135	470
101		1	70x135	470
102		15	70x135	470
103		47	70x135	470
104		1	70x68	470
105		1	70x68	415
106		14	70x135	300
110		1	70x50	111
HB	HIT BLOCK-SCHLAGHÖLZER-BLAZENPLANK 	4	70x135	300
W1-1 W3-1		2	70x2550	7950
House 7048321		Material	File 7048321.dwg	Sheet 18

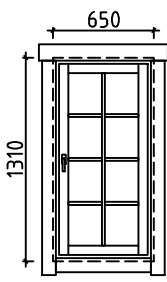
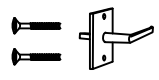
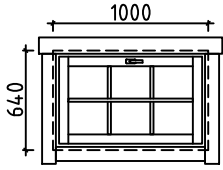
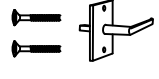
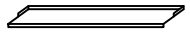
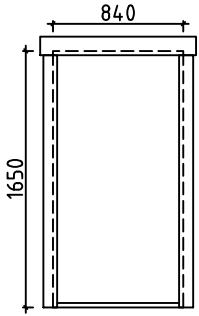
Pos	Specification-Bestimmung-Spécification	PCS	Profile (mm)	L (mm)
W2-1		1	70x2550	7950
LB2	LOFT FLOOR BEAM-SCHLAFBODENBALKEN-SLAAPVLOERBALKEN 	8	70x140	3485
LB1	LOFT FLOOR BEAM-SCHLAFBODENBALKEN-SLAAPVLOERBALKEN 	8	70x140	2665
FBI4	FLOORBEAMS-FUSSBODENBALKEN-VLOERBALKEN IMM	2	90x45	5180
FBI3	FLOORBEAMS-FUSSBODENBALKEN-VLOERBALKEN IMM	2	90x45	2280
FBI6	FLOORBEAMS-FUSSBODENBALKEN-VLOERBALKEN IMM	11	70x45	5180
FBI2	FLOORBEAMS-FUSSBODENBALKEN-VLOERBALKEN IMM	4	70x45	3380
FBI1	FLOORBEAMS-FUSSBODENBALKEN-VLOERBALKEN IMM	4	70x45	2560
FBI5	FLOORBEAMS-FUSSBODENBALKEN-VLOERBALKEN IMM	11	70x45	2280
P1	POST-PFOSTEN-STUT 	1	120x120	1970
RB4	ROOFBEAMS-DACHBALKEN-DAKBALK 	6	68x190	3885
RB2	ROOFBEAMS-DACHBALKEN-DAKBALK 	2	68x190	3885
RB3	ROOFBEAMS-DACHBALKEN-DAKBALK 	6	68x190	3065
RB1	ROOFBEAMS-DACHBALKEN-DAKBALK 	2	68x190	3065
B1	BOARD-BRETT-PLANK 	2	18x90	2458
TB1		2	70x800	2458
F1	FLOORBOARD-FUSSBODENBRETT-VLOERPLANK 	45+1	28x114	4170
F2	FLOORBOARD-FUSSBODENBRETT-VLOERPLANK 	22+1	28x114	3275
House 7048321		Material	File 7048321.dwg	Sheet 19

Pos	Specification-Bestimmung-Spécification		PCS	Profile (mm)	L (mm)
F3	FLOORBOARD-FUSSBODENBRETT-VLOERPLANK		23+1	28x114	2455
F4	FLOORBOARD-FUSSBODENBRETT-VLOERPLANK		45+1	28x114	1635
L1	LOFT FLOOR BOARD-SCHLAFBODENBRETTER -SLAAPVLOERPLANK	 or-oder-of	51+1 66+1	18x114 18x88	2315
L2	LOFT FLOOR BOARD-SCHLAFBODENBRETTER -SLAAPVLOERPLANK	 or-oder-of	51+1 66+1	18x114 18x88	1280
R1	ROOFBOARD-DACHBRETT-DAKPLANK	 or-oder-of	31+1 40+1	18x114 18x88	4125
R2	ROOFBOARD-DACHBRETT-DAKPLANK	 or-oder-of	30+1 39+1	18x114 18x88	3300
R3	ROOFBOARD-DACHBRETT-DAKPLANK	 or-oder-of	61+1 79+1	18x114 18x88	3180
R4	ROOFBOARD-DACHBRETT-DAKPLANK	 or-oder-of	30+1 39+1	18x114 18x88	3080
R5	ROOFBOARD-DACHBRETT-DAKPLANK	 or-oder-of	31+1 40+1	18x114 18x88	2255
FF1	FLOOR FILLET-FUSSBODENLEISTE-VLOERPLINT			18x35	72m
GB1	GABLE BOARD-GIEBELBLENDE-GEVELPLANK		4	18x120	3230
GB2	GABLE BOARD-GIEBELBLENDE-GEVELPLANK		2	18x120	3200
GS1	ROOF FELT FILLET-GIEBELLEISTE-GEVELLIJST		4	18x70	3230
GS2	ROOF FELT FILLET-GIEBELLEISTE-GEVELLIJST		2	18x70	3200
EB1	EAVE BOARD-TRAUFBRETT-AFDEKPLANK		4	18x90	3475
ES1	EAVE SLAT-TRAUFENLEISTE-AFDEKLIJST		4	30x40	3475
DB1	DIAMOND-RAUTE-DIAMANT		2	18x90	200
DT1	DOOR ASSEMBLING PROFILE-TÜR INSTALLIERUNGSPROFIL -DEUR INSTALLATIE PROFIL		4	70x43	2120
DT2	DOOR ASSEMBLING PROFILE-TÜR INSTALLIERUNGSPROFIL -DEUR INSTALLATIE PROFIL		2	70x43	2040
DT3	DOOR ASSEMBLING PROFILE-TÜR INSTALLIERUNGSPROFIL -DEUR INSTALLATIE PROFIL		4	70x43	1990
WT1	WINDOW ASSEMBLING PROFILE-FENSTER INSTALLIERUNGSPROFIL -VENSTER INSTALLATIE PROFIL		2	70x43	2120
WT2	WINDOW ASSEMBLING PROFILE-FENSTER INSTALLIERUNGSPROFIL -VENSTER INSTALLATIE PROFIL		4	70x43	2040
WT3	WINDOW ASSEMBLING PROFILE-FENSTER INSTALLIERUNGSPROFIL -VENSTER INSTALLATIE PROFIL		4	70x43	1850
WT4	WINDOW ASSEMBLING PROFILE-FENSTER INSTALLIERUNGSPROFIL -VENSTER INSTALLATIE PROFIL		4	70x43	1710
WT5	WINDOW ASSEMBLING PROFILE-FENSTER INSTALLIERUNGSPROFIL -VENSTER INSTALLATIE PROFIL		4	70x43	1310
House 7048321		Material	File 7048321.dwg		Sheet 20

Pos	Specification-Bestimmung-Spécification		PCS	Profile (mm)	L (mm)
WT6	WINDOW ASSEMBLING PROFILE-FENSTER INSTALLIERUNGSPROFIL -VENSTER INSTALLATIE PROFIL		6	70x43	640
WT7	WINDOW ASSEMBLING PROFILE-FENSTER INSTALLIERUNGSPROFIL -VENSTER INSTALLATIE PROFIL		2	70x43	500
SJ1	SCREW JOINT-GEWINDESTANGE -STELSCHROEF		2	M10	4820
SJ2	SCREW JOINT-GEWINDESTANGE -STELSCHROEF		2	M10	4720
SJ3	SCREW JOINT-GEWINDESTANGE -STELSCHROEF		3	M10	3760
SJ4	SCREW JOINT-GEWINDESTANGE -STELSCHROEF		3	M10	2410
SJ5	SCREW JOINT-GEWINDESTANGE -STELSCHROEF		2	M10	2460
PRN	POST REGULATOR-PFOSTEN REGLER-STUT REGELAAR		1		
RCM	ROOFBEAMS CONNECTING METAL-DACHBALKEN BEFESTIGUNGSMETALLE-DAKBALKEN POOLING METALEN		8	ø6.0	200
WCM	WALLBEAMS CONNECTING METAL-WANDBOEHLEN BEFESTIGUNG METALLE-MUURBALKEN POOLING METALEN		27	50	50
SC1	STEEL CORNER-STAHL ECKE-STALEN HOEK FOR-FÜR-VOOR TB1		3	35x130	35
	SCREWS-SCHRAUBEN-SCHROEF FOR-FÜR-VOOR SC1		3	ø6.0	40
	WASHER-SCHEIBE-SCHIJF FOR-FÜR-VOOR SC1		3	ø6.0	18
	NAIL-NAGEL-NAGEL FOR-FÜR-VOOR FF1		90	ø2.0	40
	NAIL-NAGEL-NAGEL FOR-FÜR-VOOR F1, F2, F3, F4, L1, L2, R1, R2, R3, R4, R5		2500	ø2.5	60
	SCREWS-SCHRAUBEN-SCHROEF FOR-FÜR-VOOR WCM		108	ø3.5	35
	SCREWS-SCHRAUBEN-SCHROEF FOR-FÜR-VOOR GB1, GB2, GS1, GS2, EB1, ES1, DB1, B1, P1		120	ø4.5	50
	SCREWS-SCHRAUBEN-SCHROEF FOR-FÜR-VOOR PRN		8	ø6.0	45
	SCREWS-SCHRAUBEN-SCHROEF 002, 014, 036, 046, 055 FOR-FÜR-VOOR 069, 098, 104, 105, TB1		50	ø4.5	90
	SCREWS-SCHRAUBEN-SCHROEF FOR-FÜR-VOOR FBI1, FBI2, FBI3, FBI4, FBI5, FBI6		110	ø5.0	120
	SCREWS-SCHRAUBEN-SCHROEF LB1, LB2 FOR-FÜR-VOOR RB1, RB2, RB3, RB4		70	ø6.0	160
	HOLE COVER-LOCH DECKEN-GAT DEKKEN		2		
	STAIRS-TREPPE-TRAP		1	500	2600
House 7048321		Material	File 7048321.dwg	Sheet 21	

Pos	Specification-Bestimmung-Spécification	PCS	Profile (mm)	L (mm)		
	DOUBLEDOR-DOPPELTÜR-DUBBELE DEUR (right-rechts-rechts) AST_PRE 	P 	1 1 1 1 2	1500 2120		
	DOOR-TÜR-DEUR (left-links-links) AST_PRE 	V 	1 1 1	900 2120		
	DOOR-TÜR-DEUR (right-rechts-rechts) AST 	P 	1 1 1	800 2100		
	DOOR-TÜR-DEUR (right-rechts-rechts) AST 	P 	2 2 2	800 1990		
House	7048321	Material	File	7048321.dwg	Sheet	22

Pos	Specification-Bestimmung-Spécification	PCS	Profile (mm)	L (mm)
	DOUBLE WINDOW-DOPPEL FENSTER-DOUBLE FENÊTRE (1x right-rechts-droit; P+V 1x left-links-links) AST_1H  	1+1 2 4 4	1500	2120
	DOUBLE WINDOW-DOPPEL FENSTER-DOUBLE FENÊTRE AST_1H_K  	1 2 2	1500	2120
	WINDOW-FENSTER-VENSTER (1x right-rechts-droit; P+V 1x left-links-links) AST_1H  	P+V 1+1 2 2 2	800	1850
	WINDOW-FENSTER-VENSTER AST_1H_K  	2 2 2	800	1850
House 7048321		Material		File 7048321.dwg
		Sheet		23

Pos	Specification-Bestimmung-Spécification	PCS	Profile (mm)	L (mm)
	WINDOW-FENSTER-VENSTER (1x right-rechts-droit; 1x left-links-links) AST_1H    	P+V 1+1 2 2 2	650	1310
	WINDOW-FENSTER-VENSTER AST_1H_SU    	4 4 4 4	1000	640
	FRAME AROUND ENTRANCE-ZARGEN UM EINGANG-FRAME ROND ENTREE 	1	840	1650
House	7048321	Material	File	7048321.dwg
Sheet	24			

#001		5980	1	#056	2	2660	1
#002	3	5930	1	#057	2	2647	1
#003	3	5930	1	#058	2	2618	1
#004	3	5930	1	#059	1,3	2613	2
#005	3	5425	1	#060	1,2,3	2525	3
#006	2	5425	1	#061	1,3	2525	2
#007	1	5425	1	#062	1	2525	1
#008	1,3	5405	2	#063	3	2525	1
#009	1,3	5105	2	#064	1,3	2488	2
#010	A	4830	9	#065	1,2,3	2457	3
#011	2	4735	1	#066	3	2340	13
#012	1,2,3	4145	3	#067	2	2333	1
#013	2	4120	1	#068	B	2300	15
#014	B	3885	1	#069	1	2290	1
#015	D	3885	1	#070	1	2290	15
#016	B	3885	1	#071	2	1997	1
#017	A	3885	1	#072	2	1997	1
#018	1,2,3	3805	3	#073	1,3	1992	2
#019	A,D	3685	2	#074	1,3	1992	2
#020	B	3685	1	#075	B	1980	15
#021	2	3499	1	#076	B	1980	1
#022	2	3499	1	#077	A	1890	5
#023	1,3	3494	2	#078	2	1718	1
#024	1,3	3494	2	#079	1,3	1713	2
#025	B	3485	1	#080	2	1698	1
#026	B	3485	1	#081	B	1680	15
#027	A	3485	7	#082	D	1620	2
#028	C	3485	1	#083	1,2,3	1497	3
#029	C	3485	1	#084	3	1420	13
#030	A	3240	5	#085	A	1285	5
#031	2	3219	1	#086	2	1246	1
#032	1,3	3214	2	#087	1,3	1241	2
#033	A	3065	1	#088	1,2,3	1229	3
#034	D	3065	1	#089	2	1117	1
#035	B	3065	1	#090	1,3	1112	2
#036	B	3065	1	#091	D	960	16
#037	1,2,3	3044	3	#092	A	875	5
#038	1,3	3044	2	#093	1	835	4
#039	A,D	2865	2	#094	1	805	4
#040	B	2865	1	#095	1,2,3	614	3
#041	1,3	2815	2	#096	A	540	5
#042	1,3	2815	14	#097	2	496	1
#043	1,3	2802	2	#098	1,3	470	2
#044	2	2748	1	#099	A,D	470	44
#045	1,3	2743	2	#100	1,3,B	470	74
#046	1	2690	1	#101	B	470	1
#047	1	2690	10	#102	B	470	15
#048	1	2690	1	#103	2,C	470	47
#049	C	2665	1	#104	2	470	1
#050	B,C	2665	2	#105	2	415	1
#051	A	2665	7	#106	D	300	14
#052	B	2665	1	#107	1,2,3	261	9
#053	2	2660	1	#108	1,2,3	261	3
#054	2	2660	23	#109	1,2,3	115	3
#055	2	2660	1	#110	1,2,3	111	9