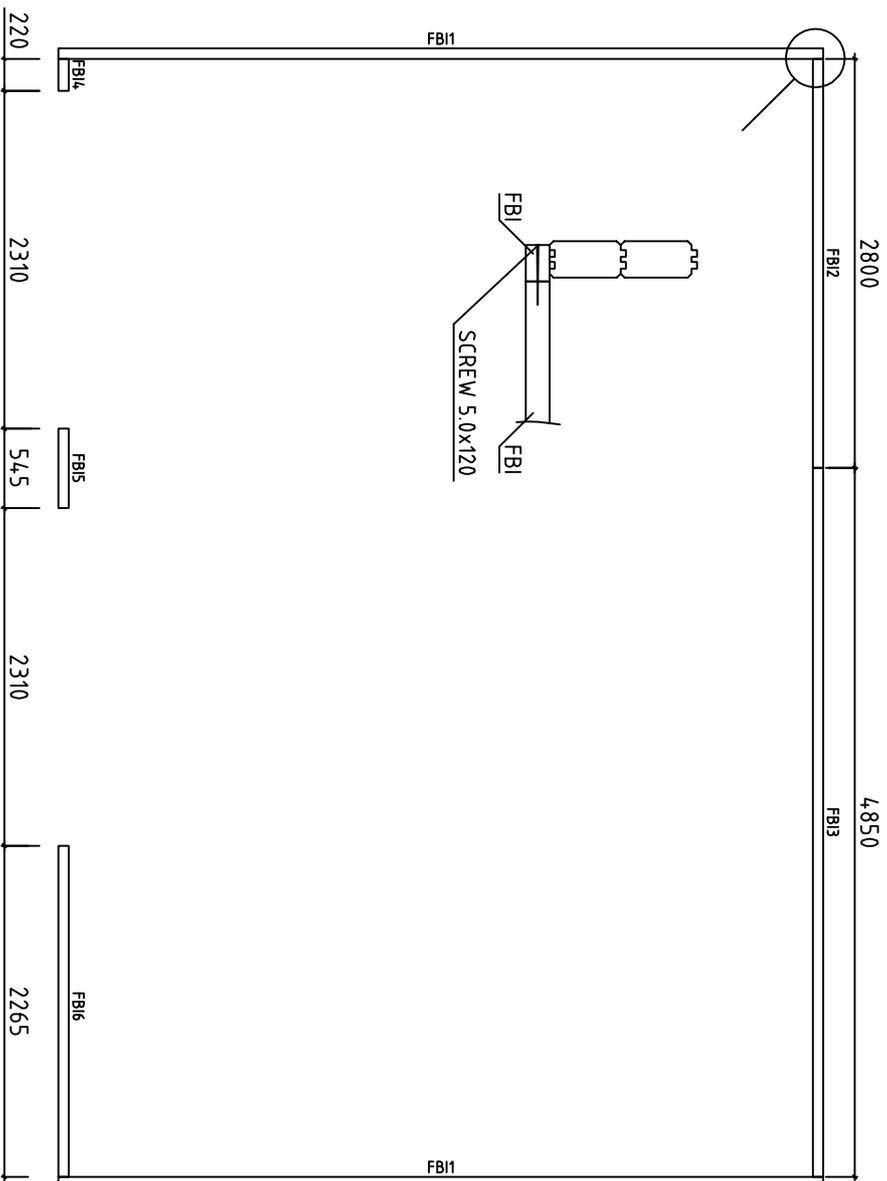


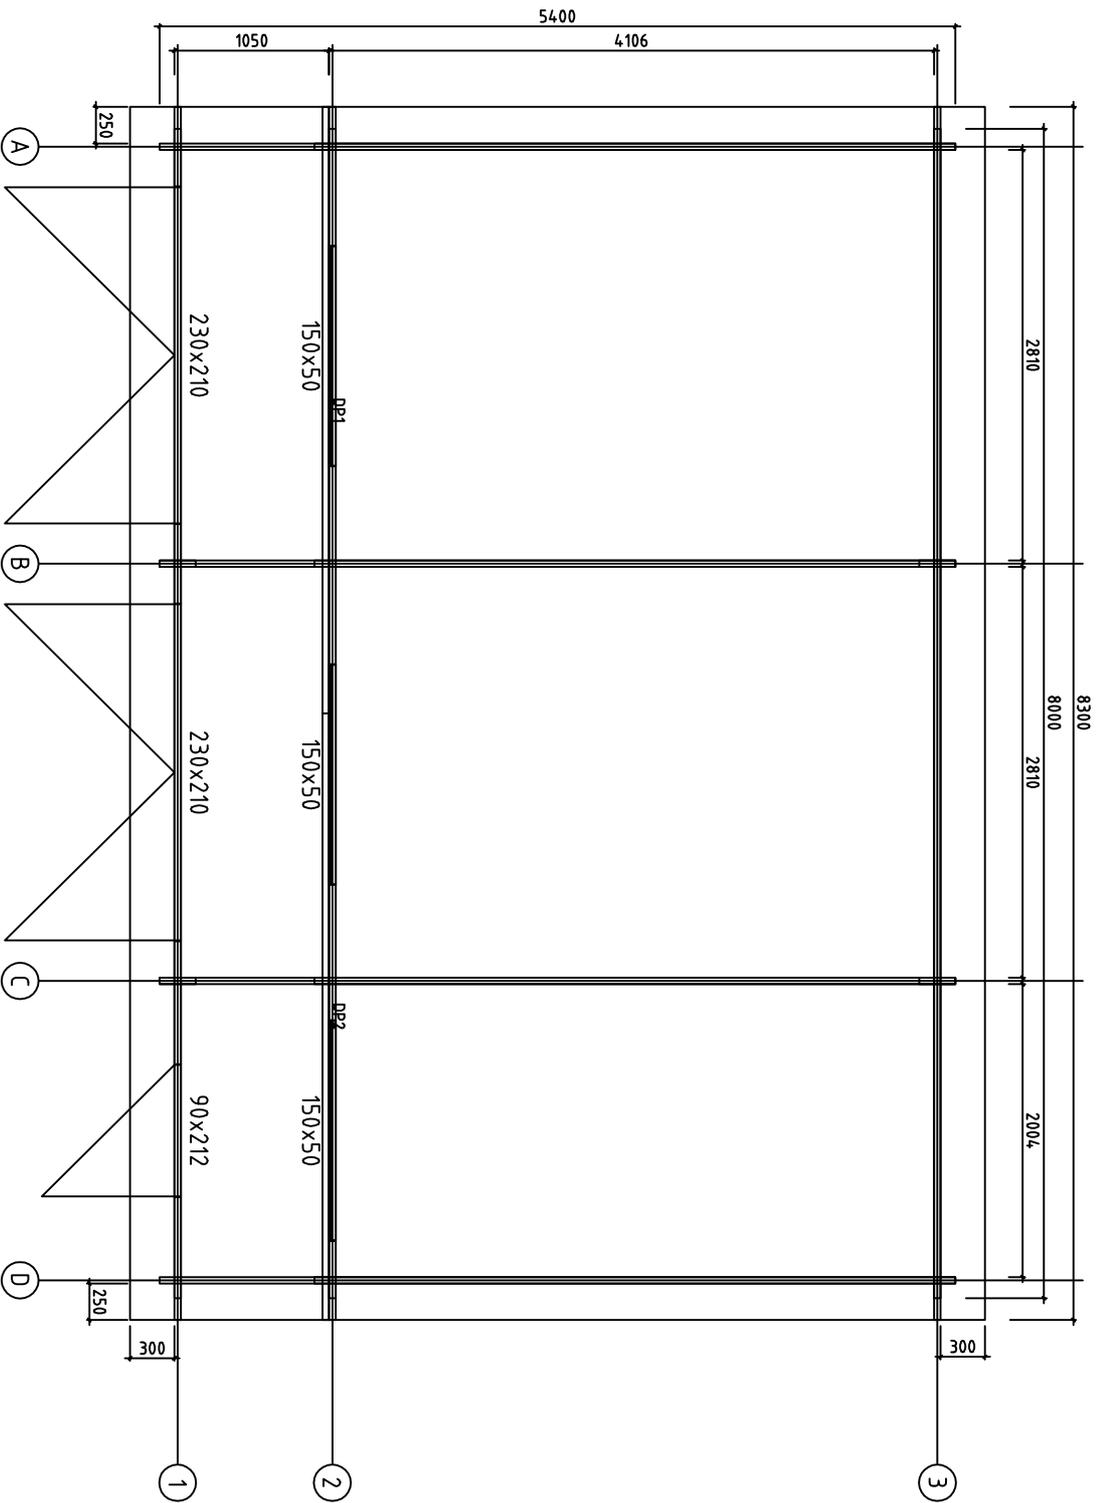
Date rev. Description

V 1.0

House	4.4.19981	Sheet	
Drawing	3D	Scale	
Material	4.4.X135	Date	08.09.2021
Drawer	K.K.	File	4.4.19981 3D.dwg



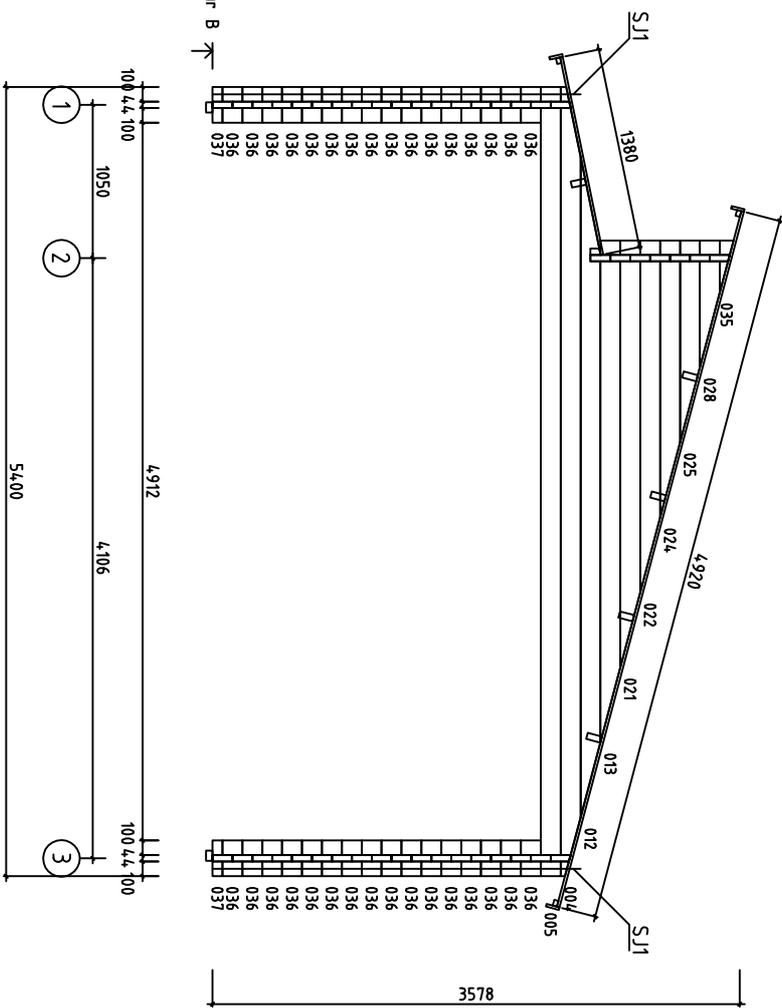
House	44.19981	Sheet	1
Drawing	FLOORBEAMS-FUSSBODENBALKEN-VLOERBALKEN	Scale	1:50
Material	70x45	Date	10.09.2021
Drawer	K.K.	File	44.19981.dwg



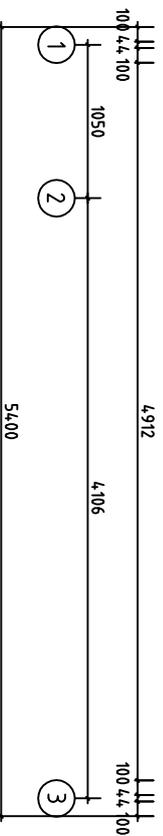
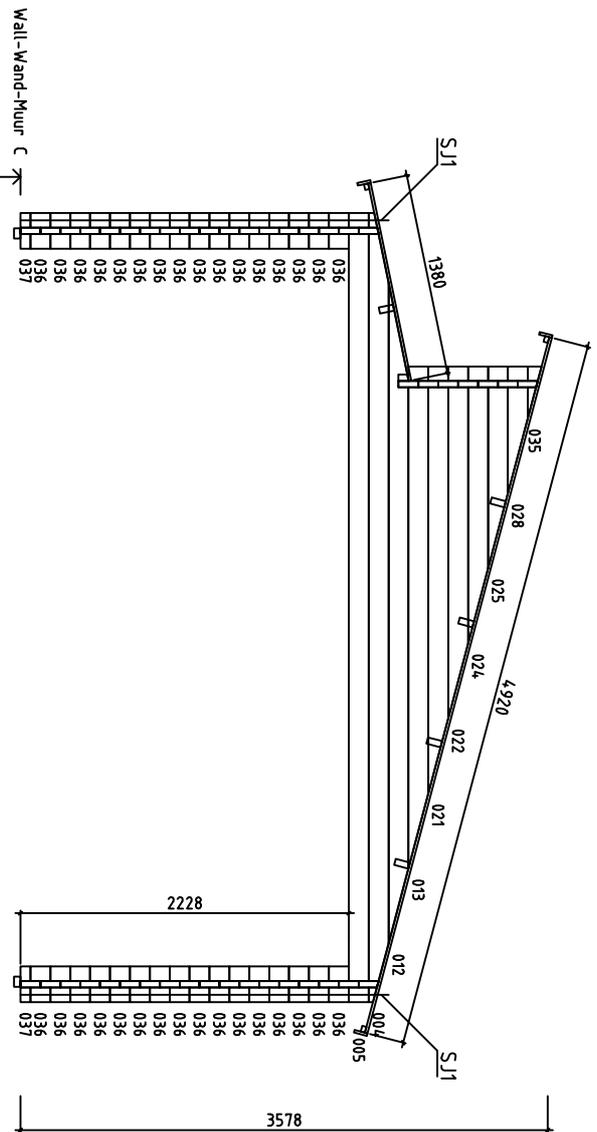
House	44.19981	Sheet	2
Drawing	Plan	Scale	1:50
Material	44x135	Date	10.09.2021
Drawer	K.K.	File	44.19981.dwg



Wall-Wand-Muur B

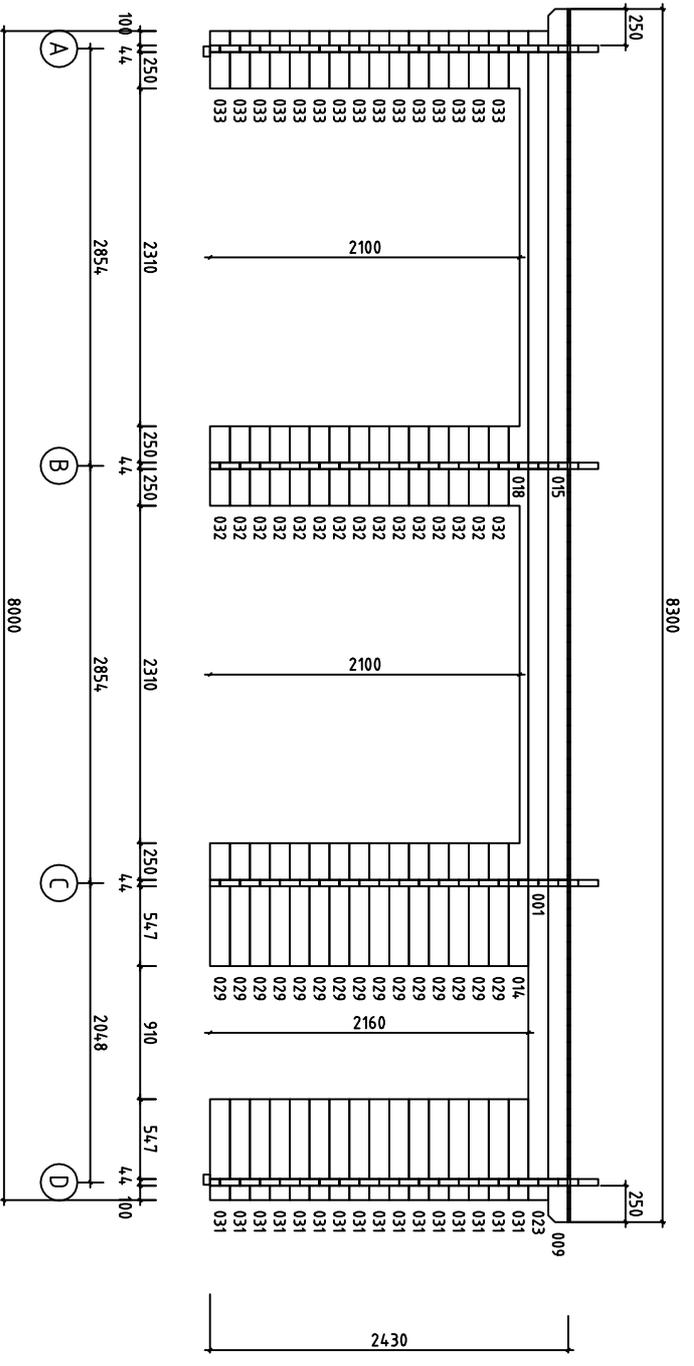


House	44.19981	Sheet	4
Drawing	WALL - WAND - MUUR B	Scale	1:50
Material	4.4x13.5	Date	10.09.2021
Drawer	K.K.	File	44.19981.dwg

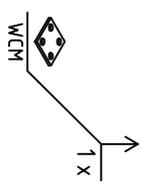
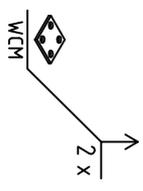
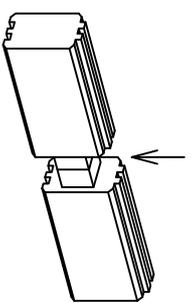


House	44.19981	Sheet	5
Drawing	WALL - WAND - MUUR C	Scale	1:50
Material	4.4x13.5	Date	10.09.2021
Drawer	K.K.	File	44.19981.dwg

Wall-Wand-Muur 1

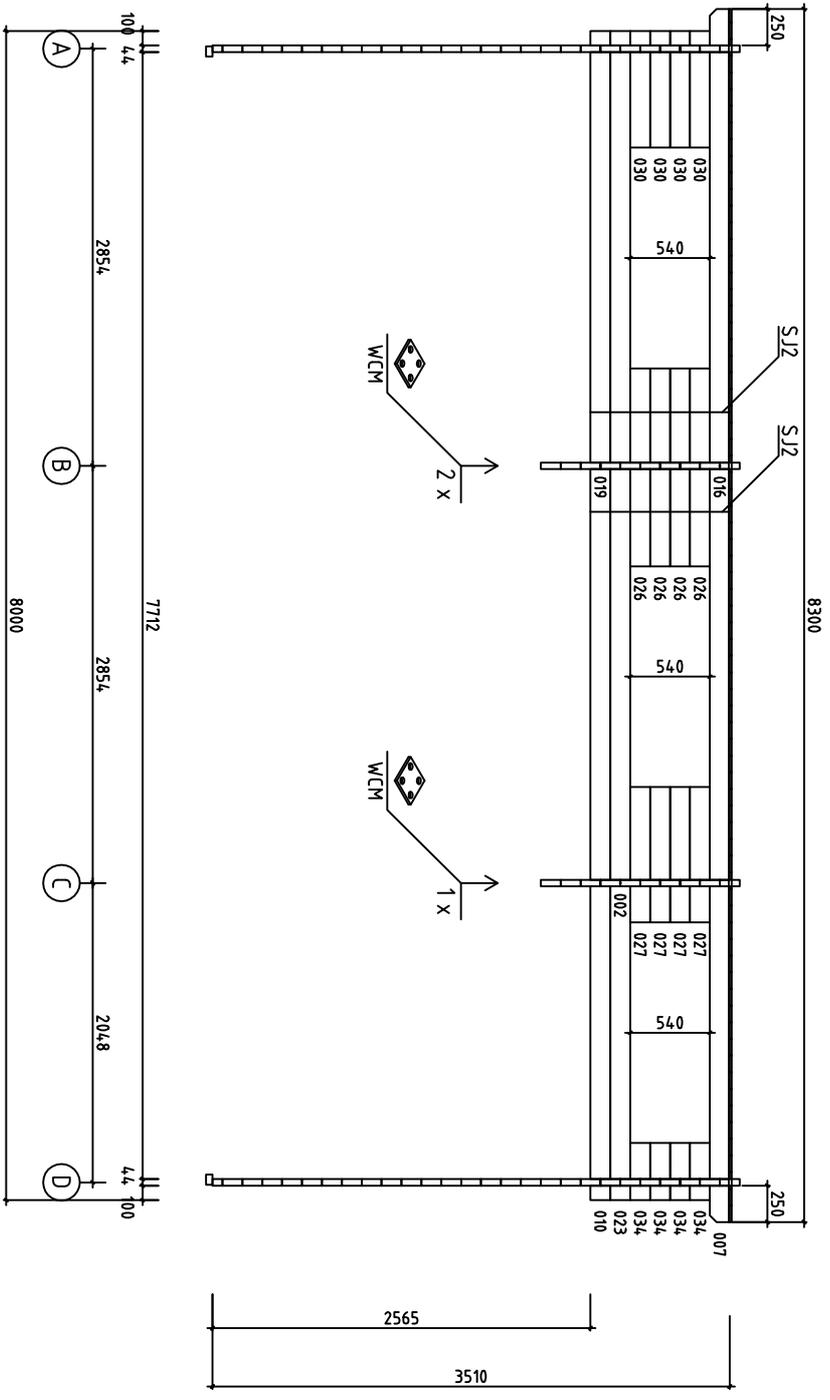


SCREW 3.5X35
4 x

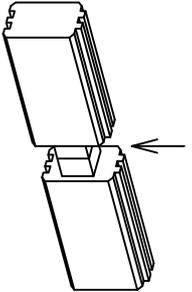


House	44.19981	Sheet	7
Drawing	WALL-WAND-MUUR 1	Scale	1:50
Material	4.4x13.5	Date	10.09.2021
Drawer	K.K.	File	44.19981.dwg

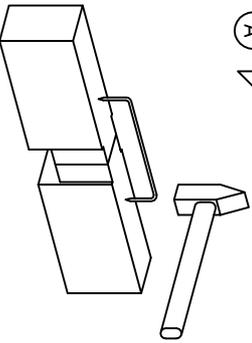
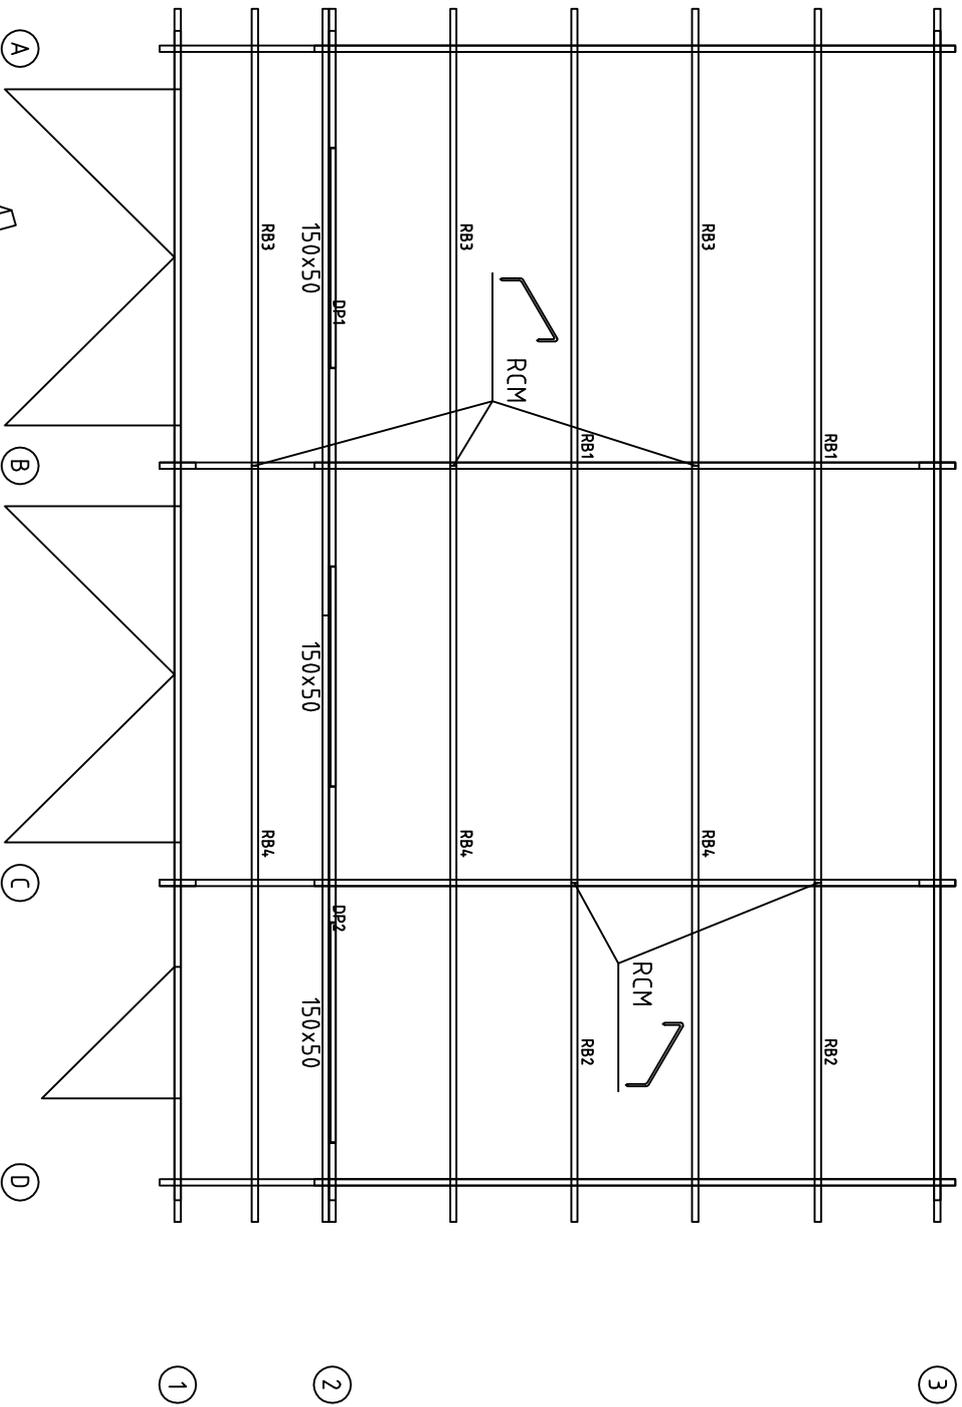
Wall-Wand-Muur 2



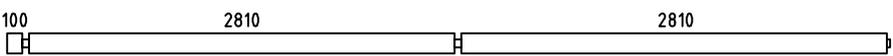
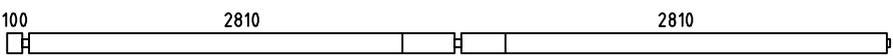
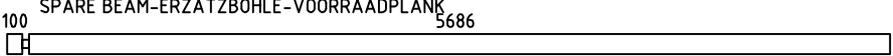
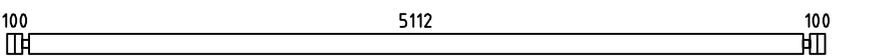
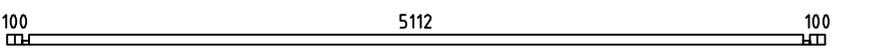
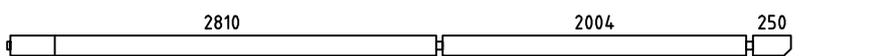
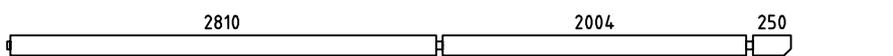
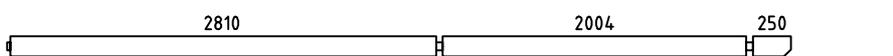
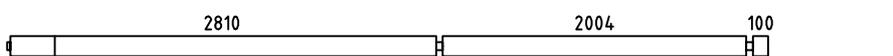
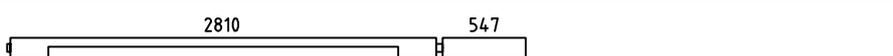
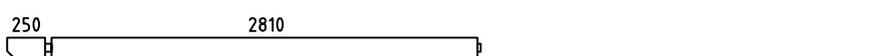
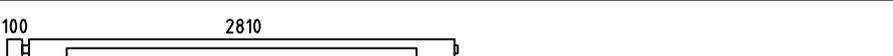
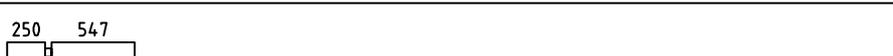
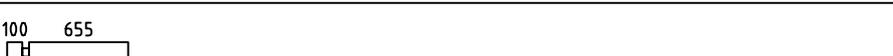
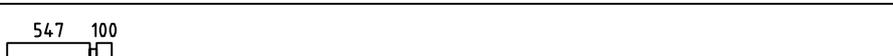
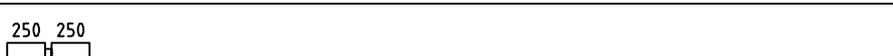
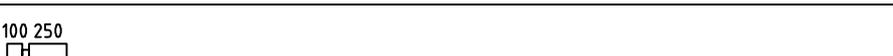
SCREW 3.5X35
4 X

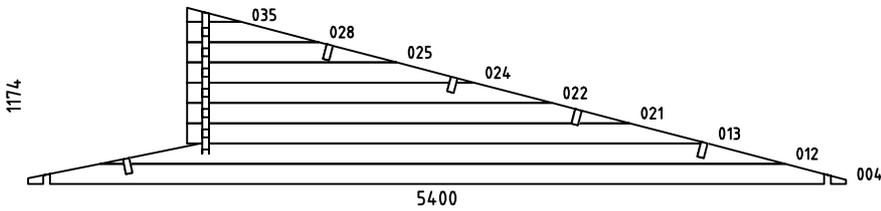
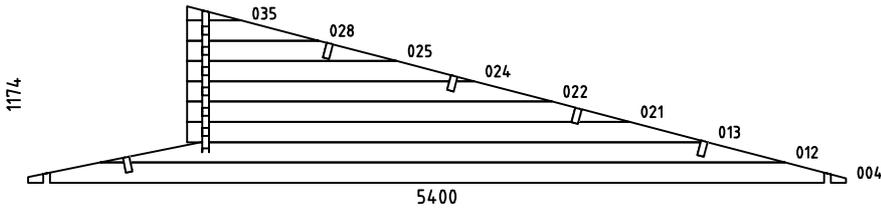
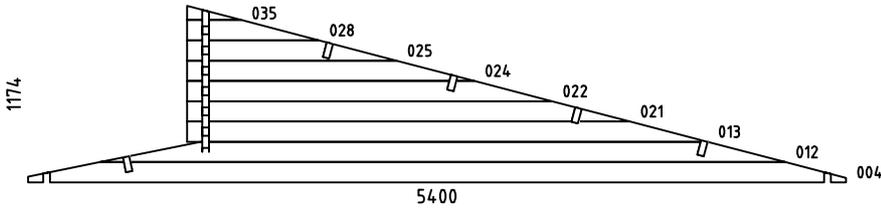
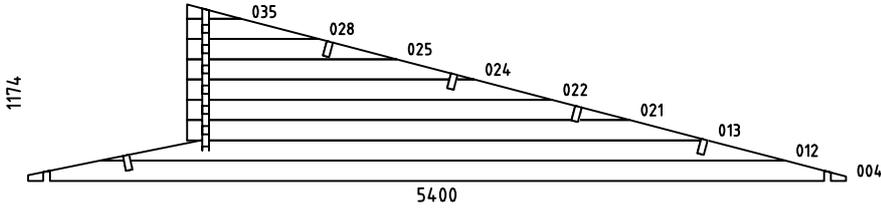
 
 
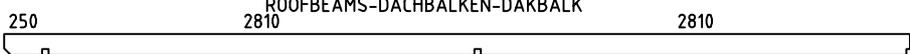
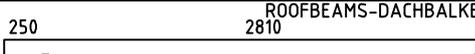


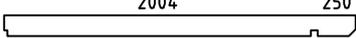
 
House	44.19981	Sheet	8
Drawing	WALL-WAND-MUUR 2	Scale	1:50
Material	4.4x13.5	Date	10.09.2021
Drawer	K.K.	File	44.19981.dwg

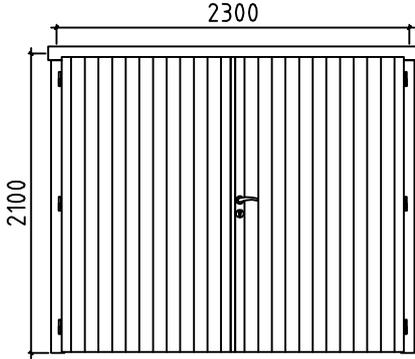
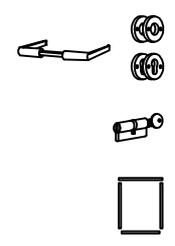
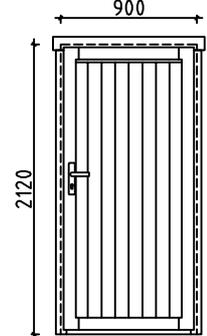
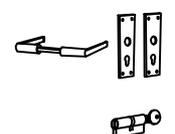
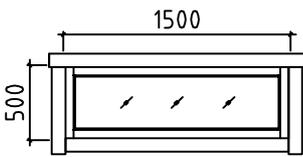


House	44.19981	Sheet	10
Drawing	ROOFBEAMS-DACHBALKEN-DAKBALK	Scale	1:50
Material	4.3x14.0	Date	10.09.2021
Drawer	K.K.	File	44.19981.dwg

Pos	Specification-Bestimmung-Omschrijving 4419981	Pcs	Profile (mm)	L (mm)
001		10	44x135	5830
002		1	44x135	5830
003	SPARE BEAM-ERZATZBOHLE-VOORRAADPLANK 5686 	1	44x135	5830
005		36	44x135	5400
006		2	44x68	5400
007		1	44x135	5174
008		1	44x135	5174
009		1	44x135	5174
010		1	44x135	5024
011		8	44x135	5024
014		1	44x135	3423
015		1	44x135	3126
016		1	44x135	3126
017		1	44x135	3126
018		1	44x135	2976
019		1	44x135	2976
020		8	44x135	2976
023		11	44x135	2170
026		4	44x135	1354
027		4	44x135	926
029		15	44x135	841
030		4	44x135	799
031		16	44x135	691
032		15	44x135	544
033		15	44x135	394
Kood 4419981		Materjal		File 4419981.dwg
			Leht	11

Pos	Specification-Bestimmung-Omschrijving 4419981	Pcs	Profile (mm)	L (mm)		
034		4	44x135	391		
036		64	44x135	244		
037		4	44x68	244		
WA-1		1	44x1174	5400		
WB-1		1	44x1174	5400		
WC-1		1	44x1174	5400		
WD-1		1	44x1174	5400		
HB	HIT BLOCK-SCHLAGHÖLZER-BLAZENPLANK 	2	44x135	300		
FBI1	FLOORBEAMS-FUSSBODENBALKEN-VLOERBALKEN 	IMM	2	70x45	5190	
FBI3	FLOORBEAMS-FUSSBODENBALKEN-VLOERBALKEN 	IMM	1	70x45	4850	
FBI2	FLOORBEAMS-FUSSBODENBALKEN-VLOERBALKEN 	IMM	1	70x45	2800	
FBI6	FLOORBEAMS-FUSSBODENBALKEN-VLOERBALKEN 	IMM	1	70x45	2265	
FBI5	FLOORBEAMS-FUSSBODENBALKEN-VLOERBALKEN 	IMM	1	70x45	545	
FBI4	FLOORBEAMS-FUSSBODENBALKEN-VLOERBALKEN 	IMM	1	70x45	220	
RB1	ROOFBEAMS-DACHBALKEN-DAKBALK 	2	43x140	5980		
RB4	ROOFBEAMS-DACHBALKEN-DAKBALK 	3	43x140	5174		
RB3	ROOFBEAMS-DACHBALKEN-DAKBALK 	3	43x140	3126		
Kood	4419981	Materjal	File	4419981.dwg	Leht	12

Pos	Specification-Bestimmung-Omschrijving 4419981	Pcs	Profile (mm)	L (mm)
RB2	ROOFBEAMS-DACHBALKEN-DAKBALK 2004 250 	2	43x140	2320
R1	ROOFBOARD-DACHBRETT-DAKPLANK  or-oder-of	95+1 73+1	18x88 18x114	4920
R2	ROOFBOARD-DACHBRETT-DAKPLANK  or-oder-of	95 73	18x88 18x114	1380
DP1	FIXING SLAT - BEFESTIGUNGSLEISTE - TASSEAU FIXATION VOLIGE 	1	45x70	4150
DP2	FIXING SLAT - BEFESTIGUNGSLEISTE - TASSEAU FIXATION VOLIGE 	1	45x70	4150
GB-1	GABLE MOULDING - GIEBELLEISTE - PLANCHE DE RIVE 	2	18x120	5000
GB-2	GABLE MOULDING - GIEBELLEISTE - PLANCHE DE RIVE 	2	18x120	1480
EB1	EAVE BOARD-TRAUFBRETT-AFDEKPLANK 	6	18x90	4150
EB2	EAVE BOARD-TRAUFBRETT-AFDEKPLANK 	2	18x90	250
ES1	EAVE SLAT-TRAUFFENLEISTE-AFDEKLIJST 	6	30x40	4150
ES2	EAVE SLAT-TRAUFFENLEISTE-AFDEKLIJST 	2	30x40	250
GS1	ROOF FELT FILLET-GIEBELLEISTE-GEVELLIJST 	2	18x70	5000
GS2	ROOF FELT FILLET-GIEBELLEISTE-GEVELLIJST 	4	18x70	4150
GS3	ROOF FELT FILLET-GIEBELLEISTE-GEVELLIJST 	2	18x70	1480
RCM	ROOFBEAMS CONNECTING METAL-DACHBALKEN BEFESTIGUNGSMETALLE-DAKBALKEN POOLING METALEN 	5	ø6.0	200
WCM	WALLBEAMS CONNECTING METAL-WANDBOEHLEN BEFESTIGUNG METALLE-MUURBALKEN POOLING METALEN 	24	25	25
SJ1	SCREW JOINT-GEWINDESTANGE -STELSCHROEF 	8	M10	2450
SJ2	SCREW JOINT-GEWINDESTANGE -STELSCHROEF 	2	M10	1000
	SCREWS-SCHRAUBEN-SCHROEF FOR-FÜR-VOOR WCM 	96	ø3.5	35
	NAIL-NAGEL-NAGEL FOR-FÜR-VOOR R1, R2 	855	ø2.5	60
	SCREWS-SCHRAUBEN-SCHROEF FOR-FÜR-VOOR GB1, GS1, EB1, ES1 	190	ø4.5	50
	SCREWS-SCHRAUBEN-SCHROEF 2x006, 4x037 FOR-FÜR-VOOR FBI1, FBI2, FBI3, FBI4, FBI7 	55	ø4.5	90
	SCREWS-SCHRAUBEN-SCHROEF FOR-FÜR-VOOR RB1, RB2, RB3, RB4 	25	ø6.0	160
Kood	4419981	Materjal	File	4419981.dwg
			Leht	13

Pos	Specification-Bestimmung-Omschrijving 4419981	Pcs	Profile (mm)	L (mm)
	<p>DOOR-TÜR-PORTE, AST PRE</p> 	<p>R 2 1 1 1</p> 	<p>2300</p>	<p>2100</p>
	<p>DOOR-TÜR-PORTE (right-rechts-rechts) AST_PRE</p> 	<p>P 1 1</p> 	<p>900</p>	<p>2120</p>
	<p>WINDOW-FENSTER-FENETRE, AST PRE K</p> 	<p>C 3</p>	<p>1500</p>	<p>500</p>
<p>Kood 4419981</p>	<p>Materjal</p>	<p>File 4419981.dwg</p>	<p>Leht 14</p>	