

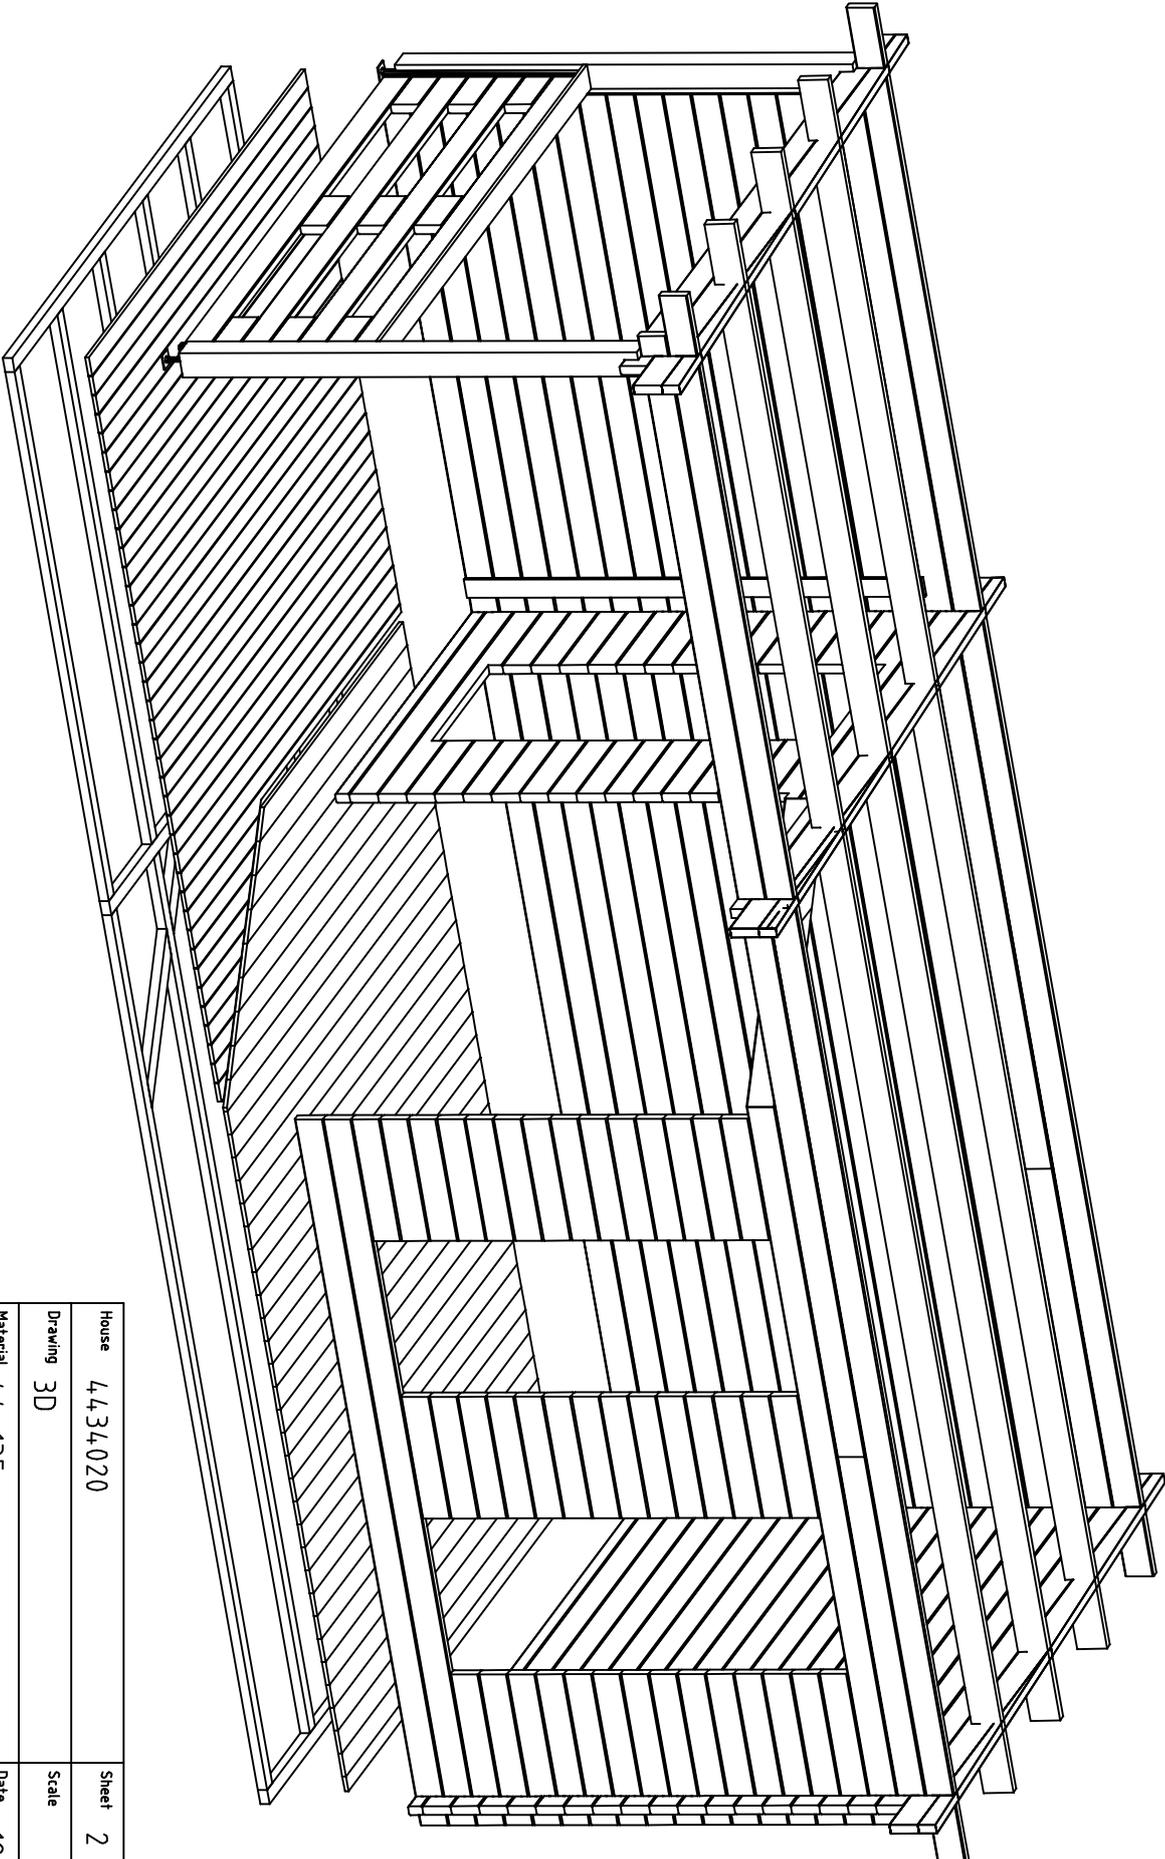
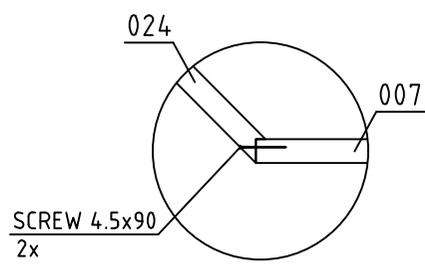





House	4,4,34,020	Sheet	1
Drawing	3D	Scale	
Material	4,4x135	Date	18.10.2021
Drawer	RP	File	4,4,34,020 3D.dwg

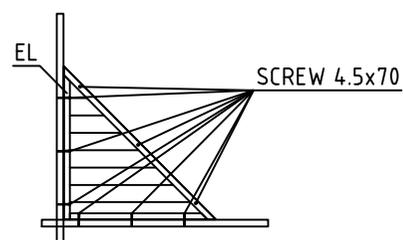



House	4,4,34,020	Sheet	2
Drawing	3D	Scale	
Material	4,4x135	Date	18.10.2021
Drawer	RP	File	4,4,34,020 3D.dwg

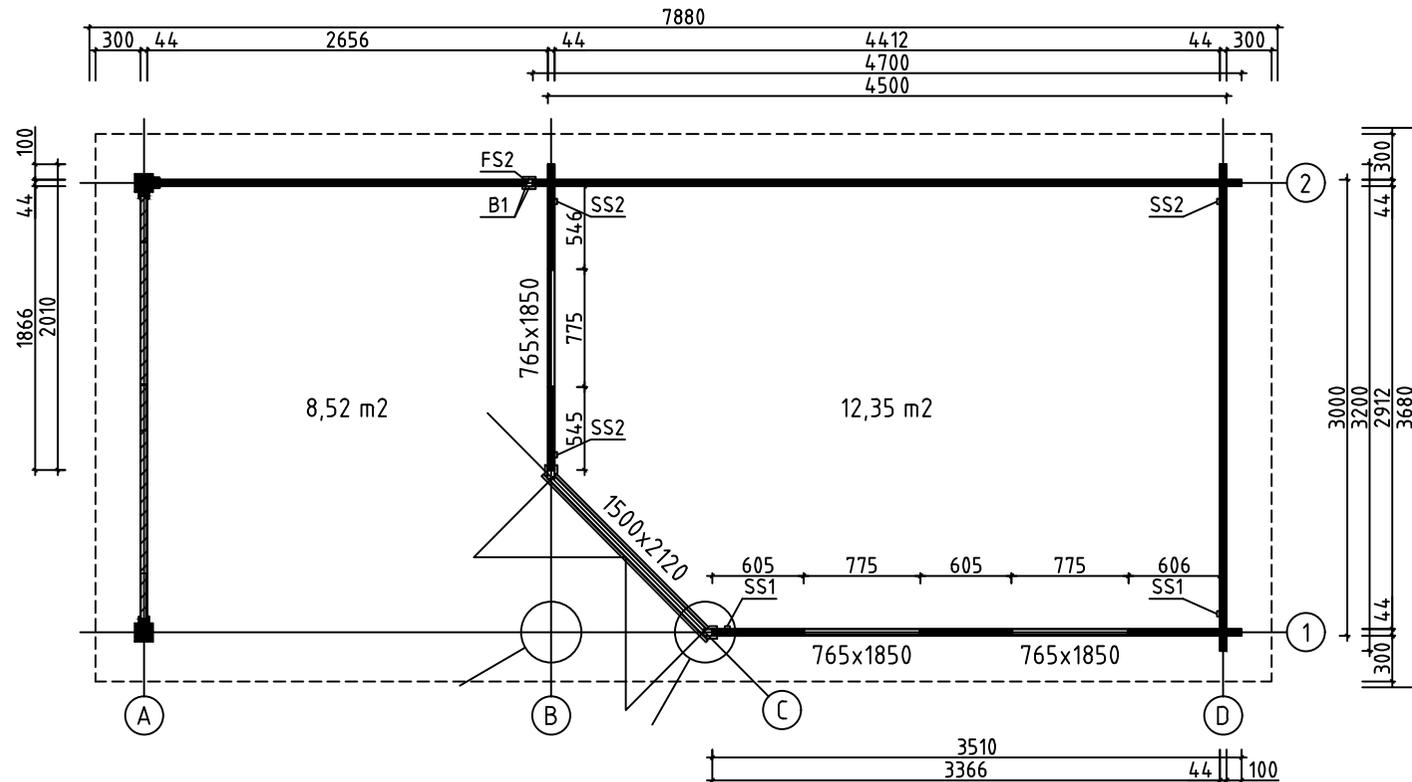



House	4434020	Sheet	3
Drawing	GROUNDPLAN-GRUNDPLAN-PLAN	Scale	1:50
Material	44x135	Date	18.10.2021
Drawer	RP	File	4434020.dwg

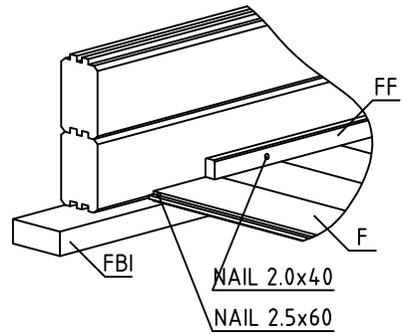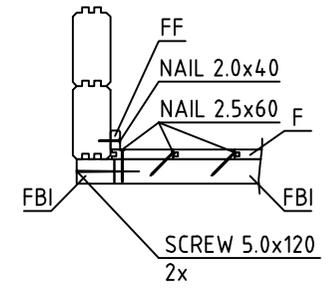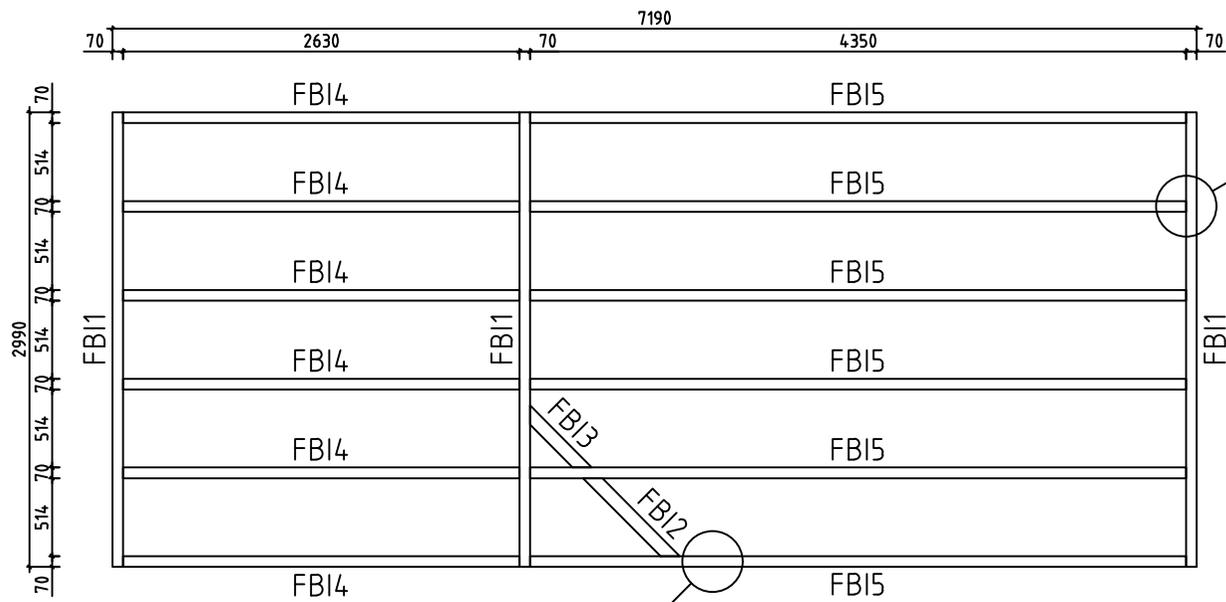




House	4434020	Sheet	4
Drawing	FLOORBEAMS-FUSSBODENBALKEN-VLOERBALKEN	Scale	1:50
Material	70x45	Date	18.10.2021
Drawer	RP	File	4434020.dwg

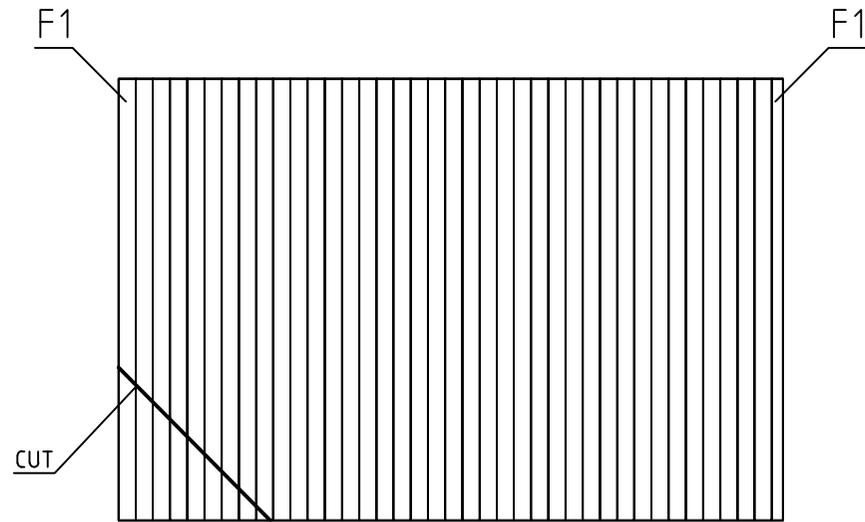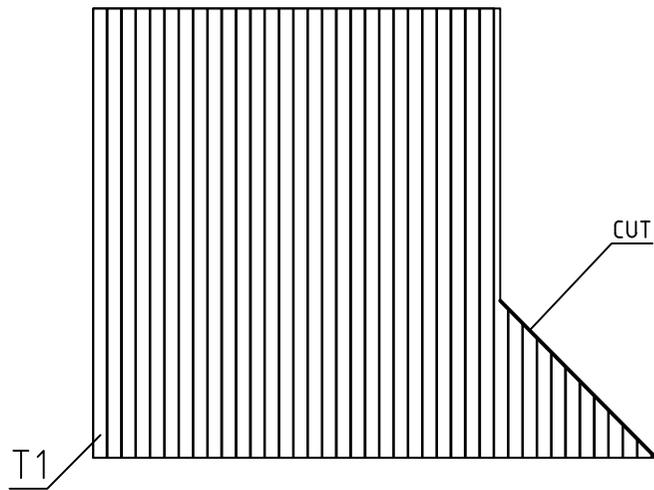


House	4434020	Sheet	5
Drawing	FLOORBOARD-FUSSBODENBRETT-VLOERPLANK	Scale	1:50
Material	18x90, 18x114	Date	18.10.2021
Drawer	RP	File	4434020.dwg

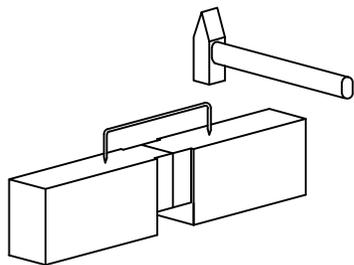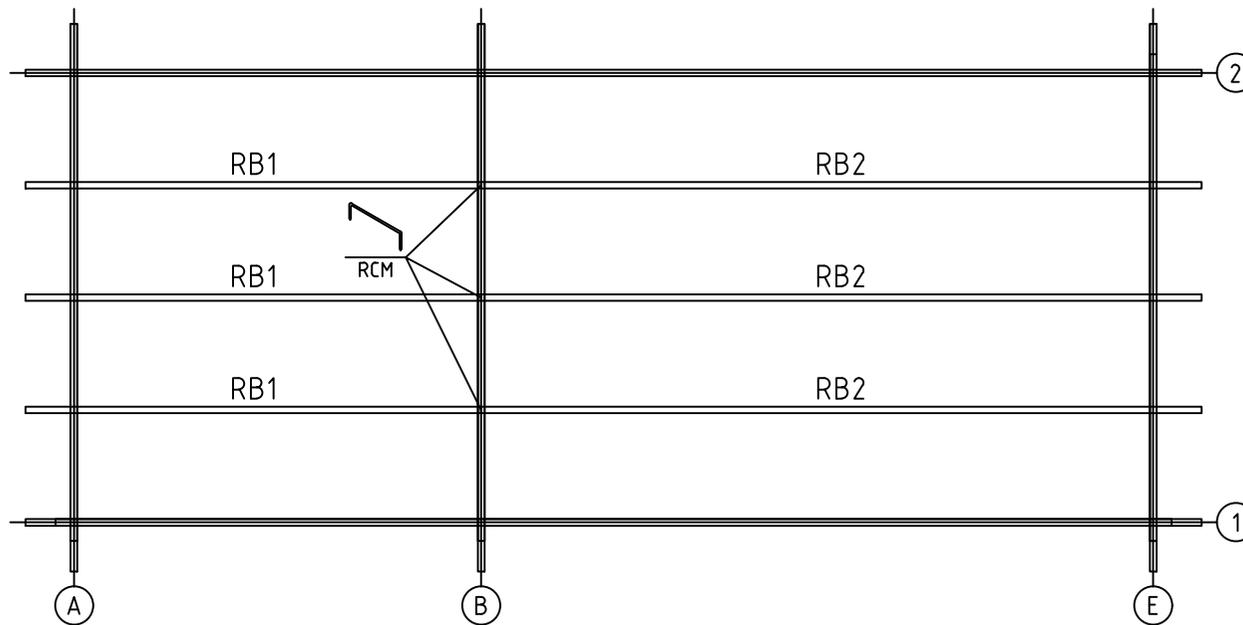



House	4434020	Sheet	6
Drawing	ROOFBEAMS-DACHBALKEN-DAKBALK	Scale	1:50
Material	43x140	Date	18.10.2021
Drawer	RP	File	4434020.dwg

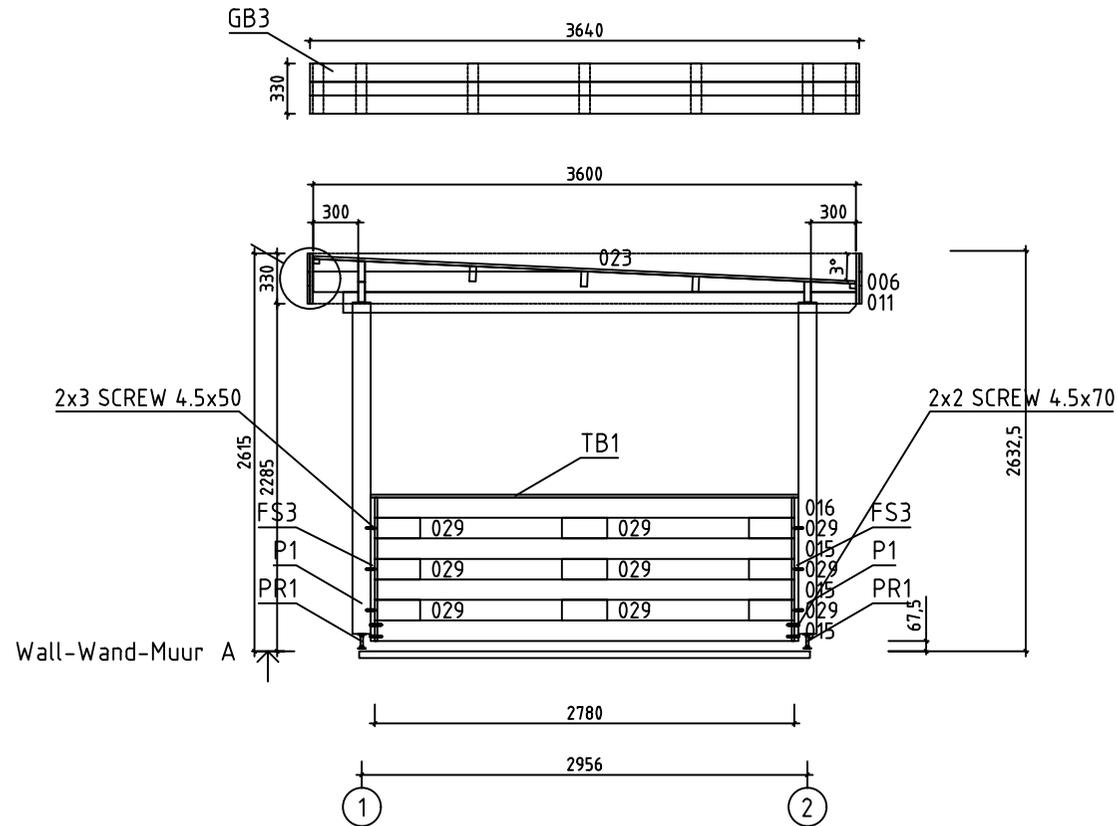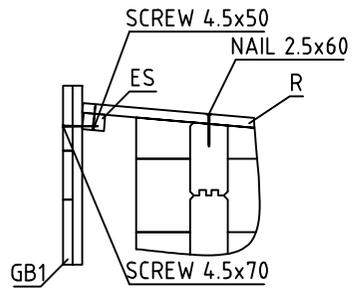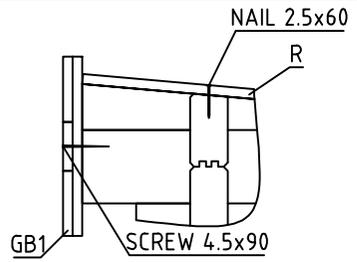

House	4434020	Sheet	7
Drawing	WALL-WAND-MUUR A	Scale	1:50
Material	44x135	Date	18.10.2021
Drawer	RP	File	4434020.dwg

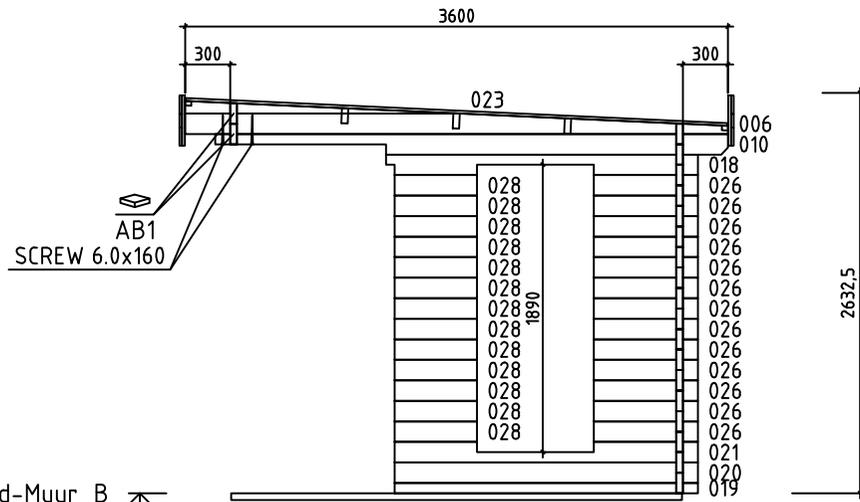


Wall-Wand-Muur B ↗



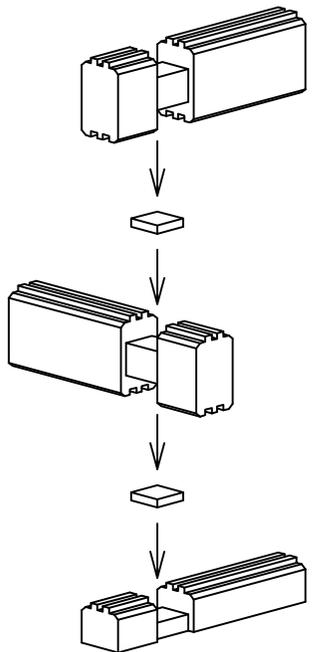
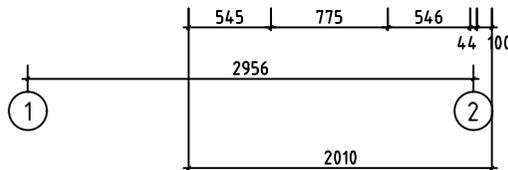


House	4434020	Sheet	8
Drawing	WALL-WAND-MUUR B	Scale	1:50
Material	44x135	Date	18.10.2021
Drawer	RP	File	4434020.dwg



Wall-Wand-Muur C ↗

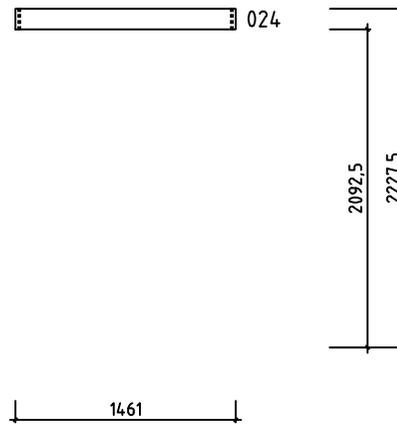







House	4434020	Sheet	9
Drawing	WALL-WAND-MUUR C	Scale	1:50
Material	44x135	Date	18.10.2021
Drawer	RP	File	4434020.dwg

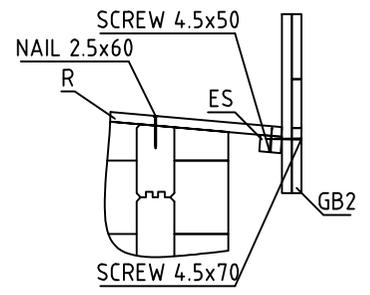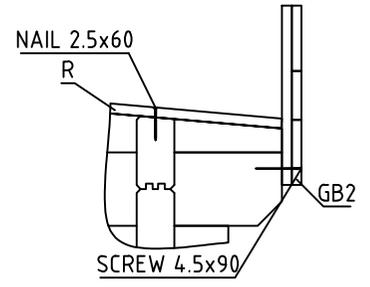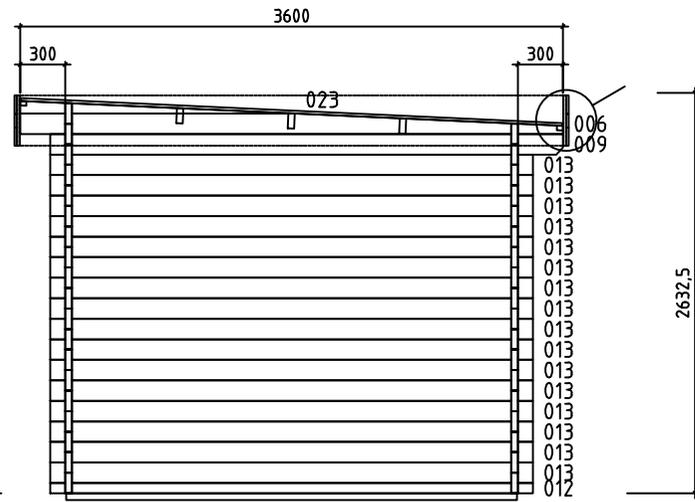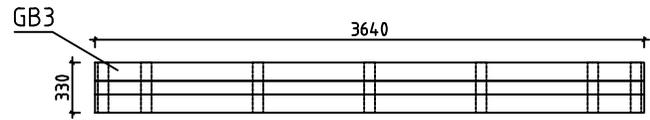

Wall-Wand-Muur D






















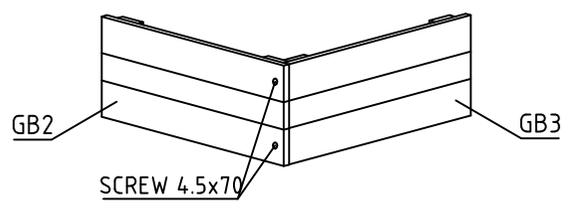
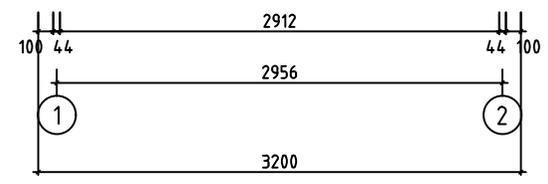





House	4434020	Sheet	10
Drawing	WALL-WAND-MUUR D	Scale	1:50
Material	44x135	Date	18.10.2021
Drawer	RP	File	4434020.dwg

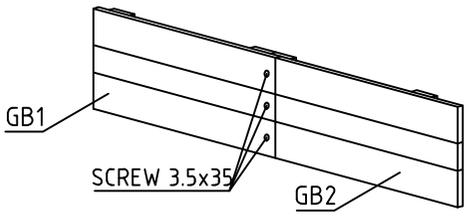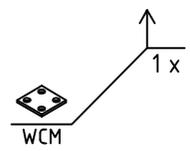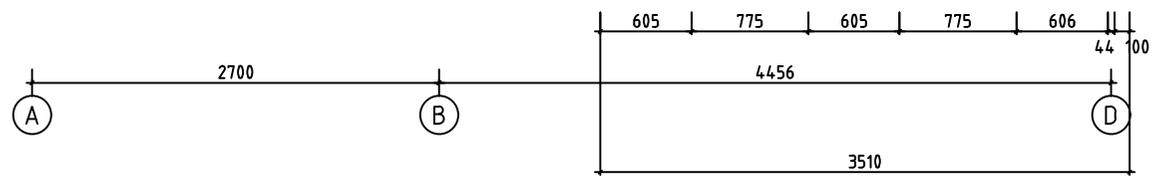
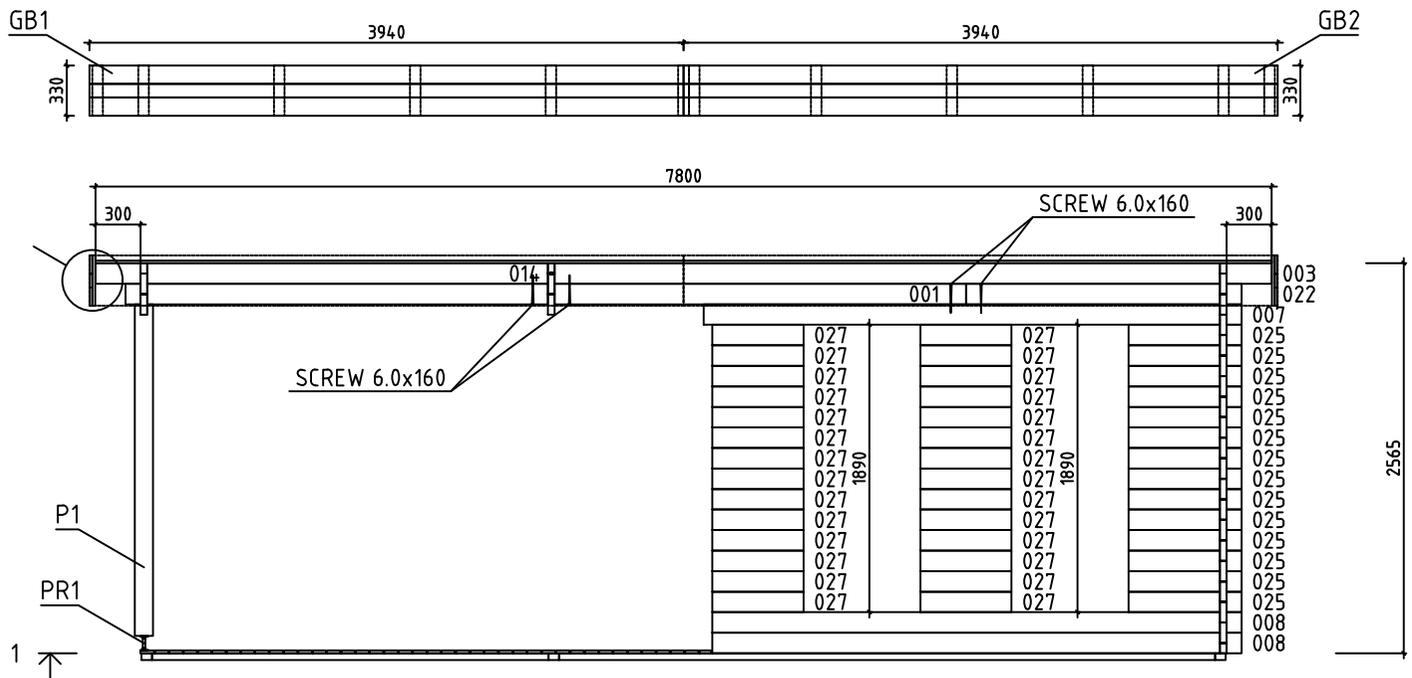
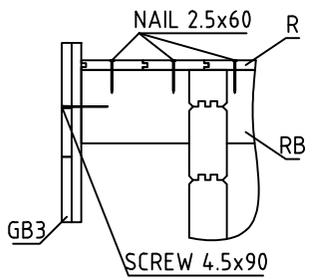
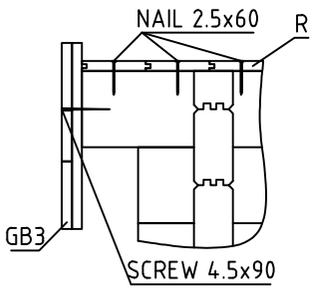





House	4434020	Sheet	11
Drawing	WALL-WAND-MUUR 1	Scale	1:50
Material	44x135	Date	18.10.2021
Drawer	RP	File	4434020.dwg

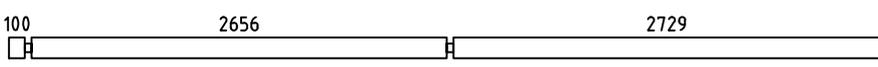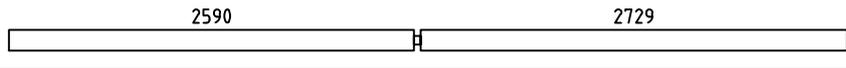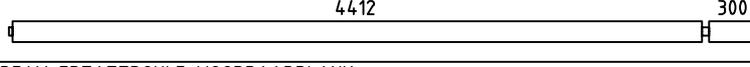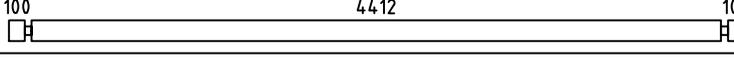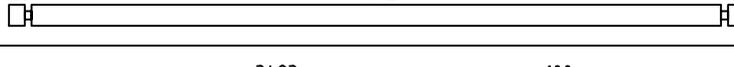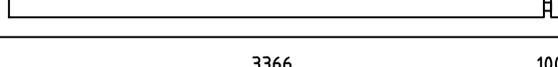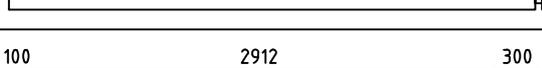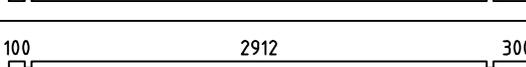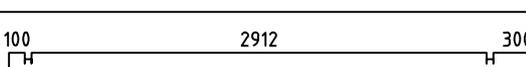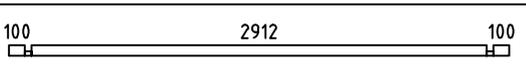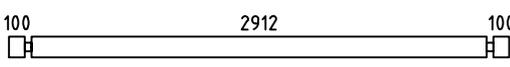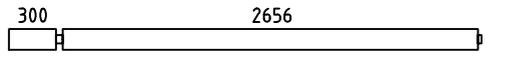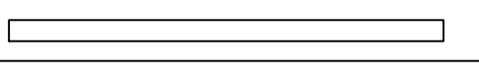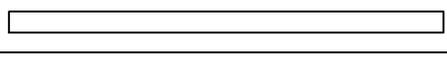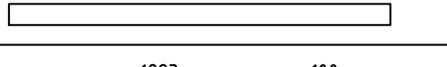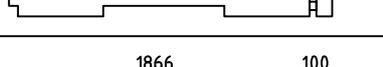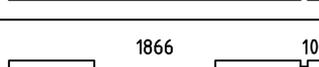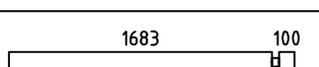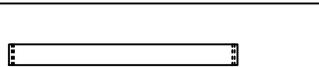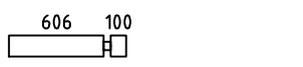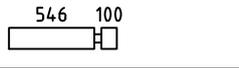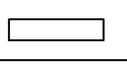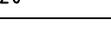

Pos	Specification-Bestimmung-Omschrijving	Pcs	Profile (mm)	L (mm)
001		1	44x135	5573
002		1	44x135	5363
003		PM 2	44x135	4778
004	SPARE BEAM-ERZATZBOHLE-VOORRAADPLANK 	1	44x135	4700
005		16	44x135	4700
007		1	44x135	3567
008		2	44x135	3510
009		1	44x135	3400
010		1	44x135	3400
011		1	44x135	3400
012		1	44x68	3200
013		16	44x135	3200
014		PM 2	44x135	3022
015		PM 3	44x135	2780
016		PM 1	44x135	2780
017		16	44x135	2440
018		1	44x135	2067
019		1	44x68	2010
020		1	44x135	2010
021		1	44x135	2010
022		2	44x135	1827
024		PM 1	44x135	1461
025		14	44x135	750
026		13	44x135	690
027		28	44x135	605
House 4434020		Material		File 4434020.dwg
				Sheet 13

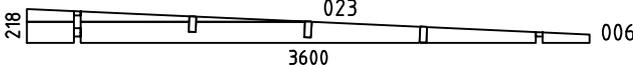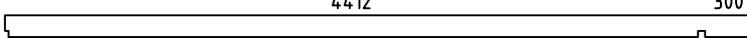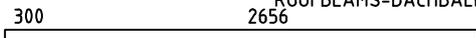
Pos	Specification-Bestimmung-Omschrijving	Pcs	Profile (mm)	L (mm)		
028		13	44x135	545		
029		9	44x135	300		
WA-1 WB-1 WD-1		3	44x218	3600		
HB	HIT BLOCK-SCHLAGHÖLZER-BLAZENPLANK 	2	44x135	300		
FBI5	FLOORBEAMS-FUSSBODENBALKEN-VLOERBALKEN 	IMM	6	70x45	4350	
FBI1	FLOORBEAMS-FUSSBODENBALKEN-VLOERBALKEN 	IMM	3	70x45	2990	
FBI4	FLOORBEAMS-FUSSBODENBALKEN-VLOERBALKEN 	IMM	6	70x45	2630	
FBI2	FLOORBEAMS-FUSSBODENBALKEN-VLOERBALKEN 	IMM	1	45x90	817	
FBI3	FLOORBEAMS-FUSSBODENBALKEN-VLOERBALKEN 	IMM	1	45x90	578	
FS2	FIXING SLAT-BEFESTIGUNGSLEISTE-BEVESTIGING PLINT 	1	45x70	2180		
FS3	FIXING SLAT-BEFESTIGUNGSLEISTE-BEVESTIGING PLINT 	2	45x70	945		
FS1	FIXING SLAT-BEFESTIGUNGSLEISTE-BEVESTIGING PLINT 	1	45x45	2110		
P1	POST-PFOSTEN-STUT 	2	120x120	2180		
B1	BOARD-BRETT-PLANK 	2	90x18	2180		
TB1	TERRACE BORDER BOARDS-TERRASSENBEGRENZUNGSBRETT-TERRASSGRENZENPLANK 	1	120x18	2836		
RB2	ROOFBEAMS-DACHBALKEN-DAKBALK 	3	43x140	4778		
RB1	ROOFBEAMS-DACHBALKEN-DAKBALK 	3	43x140	3022		
F1	FLOORBOARD-FUSSBODENBRETT-VLOERPLANK  or-oder-of	39+1 51+1	18x114 18x88	2905		
R1	ROOFBOARD-DACHBRETT-DAKPLANK  or-oder-of	69+1 90+1	18x114 18x88	3600		
T1	TERRACE BOARD-TERRASSENBRETT-TERRASSPLANK  IMM	31+1	18x90	2955		
FF1	FLOOR FILLET-FUSSBODENLEISTE-VLOERPLINT 		18x35	15m		
ES1	EAVE SLAT-TRAUFENLEISTE-AFDEKLIJST 	2	30x40	2655		
ES2	EAVE SLAT-TRAUFENLEISTE-AFDEKLIJST 	6	30x40	1455		
ES3	EAVE SLAT-TRAUFENLEISTE-AFDEKLIJST 	4	30x40	300		
House	4434020	Material	File	4434020.dwg	Sheet	14

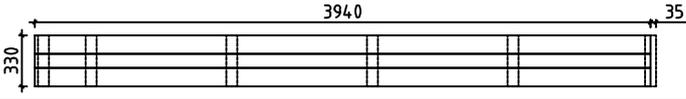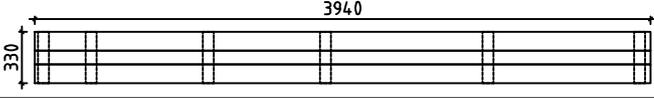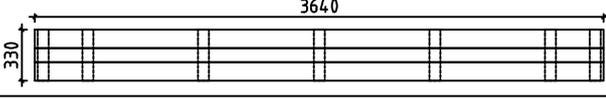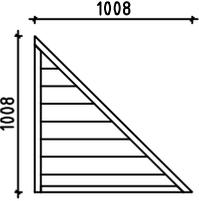Pos	Specification-Bestimmung-Omschrijving	Pcs	Profile (mm)	L (mm)		
GB1	ASSEMBLY REQUIRED-MONTAGE ERFORDERLICH-MONTAGE VEREIST 	2	36x330	3940 +35		
GB2	ASSEMBLY REQUIRED-MONTAGE ERFORDERLICH-MONTAGE VEREIST 	2	36x330	3940		
GB3	ASSEMBLY REQUIRED-MONTAGE ERFORDERLICH-MONTAGE VEREIST 	2	36x330	3640		
AB1	ASSEMBLING BOARD-MONTAGE BOARD-MONTAGE PLANK 	2	15x30	30		
EL	ELEMENT-ELEMENTE-ELEMENTEN 	1	48x1008	1008		
SS1	STORM SLAT-STURMLEISTE-STORMLIJST 	2	18x35	2360		
SS2	STORM SLAT-STURMLEISTE-STORMLIJST 	3	18x35	2290		
PR1	POST REGULATOR-PFOSTEN REGLER-STUT REGELAAR 	2				
RCM	ROOFBEAMS CONNECTING METAL-DACHBALKEN BEFESTIGUNGSMETALLE-DAKBALKEN POOLING METALEN 	3	∅6.0	200		
WCM	WALLBEAMS CONNECTING METAL-WANDBOEHLEN BEFESTIGUNG METALLE-MUURBALKEN POOLING METALEN 	2	25	25		
	SCREWS-SCHRAUBEN-SCHROEF FOR-FÜR-VOOR SS1, SS2 	15	∅6.0	50		
	WASHER-SCHEIBE-SCHIJF FOR-FÜR-VOOR SS1, SS2 	15	∅6.0	18		
	NAIL-NAGEL-NAGEL FOR-FÜR-VOOR FF1 	40	∅2.0	40		
	NAIL-NAGEL-NAGEL FOR-FÜR-VOOR F1, R1, T1 	980	∅2.5	60		
	SCREWS-SCHRAUBEN-SCHROEF FOR-FÜR-VOOR GB1, GB2, GB3, WCM 	236	∅3.5	35		
	SCREWS-SCHRAUBEN-SCHROEF FOR-FÜR-VOOR ES1, ES2, ES3, B1, TB1, FS2, FS3, P1, PR1 	100	∅4.5	50		
	SCREWS-SCHRAUBEN-SCHROEF FOR-FÜR-VOOR FS3, EL, GB1, GB2, GB3 	40	∅4.5	70		
	SCREWS-SCHRAUBEN-SCHROEF FOR-FÜR-VOOR 012, 019, 024, GB1, GB2, GB3 	40	∅4.5	90		
	SCREWS-SCHRAUBEN-SCHROEF FOR-FÜR-VOOR FBI1, FBI2, FBI3, FBI4, FBI5 	60	∅5.0	120		
House	4434020	Material	File	4434020.dwg	Sheet	15

 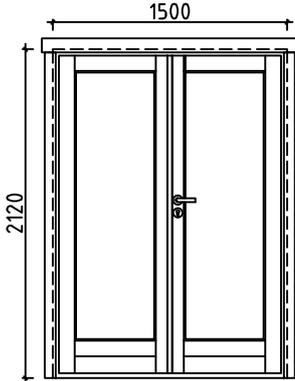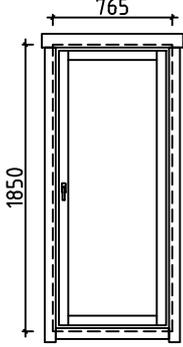
Pos	Specification-Bestimmung-Omschrijving	Pcs	Profile (mm)	L (mm)		
	SCREWS-SCHRAUBEN-SCHROEF FOR-FÜR-VOOR 001, 002, 010, 022, RB1, RB2 	20	Ø6.0	160		
	DOUBLEDOR-DOPPELTÜR-DUBBELE DEUR (right-rechts-rechts) AST_PRE P      	1 1 1 1	1500	2120		
	WINDOW-FENSTER-VENSTER (1x right-rechts-rechts; 2x left-links-links) AST_1H    	P+V 3	765	1850		
House	4434020	Material	File	4434020.dwg	Sheet	16

Pos	Assembly Instructions-Montageanleitungen-Montage-instructies	Pcs	Profile (mm)	L (mm)
L1	BOARD-BRETT-BORD 	8	18x120	3940
L2	BOARD-BRETT-BORD 	4	18x90	3940
L3	BOARD-BRETT-BORD 	4	18x120	3640
L4	BOARD-BRETT-BORD 	2	18x90	3640
L5	BOARD-BRETT-BORD 	38	18x70	330


GB1 2 36x330 3940 +35

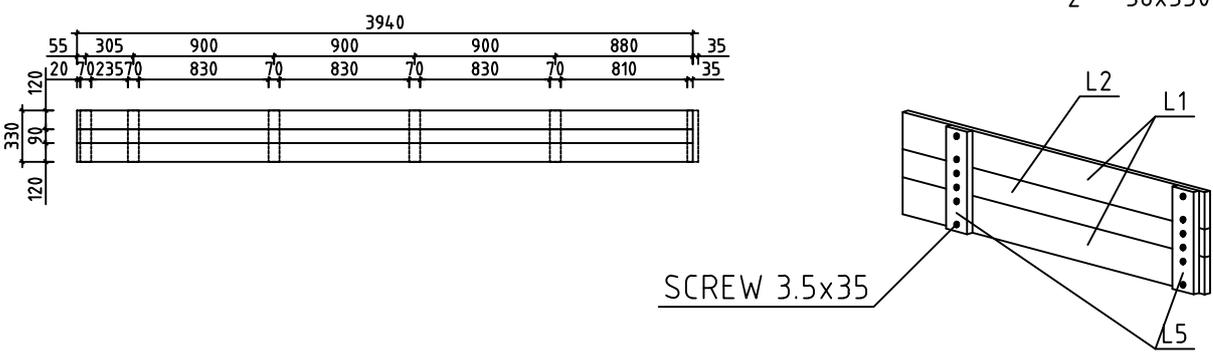

GB2 2 36x330 3940

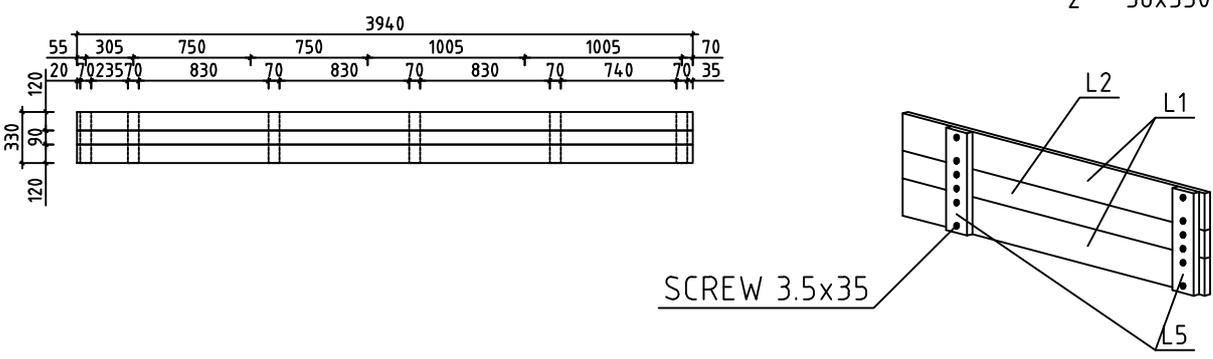

GB3 2 36x330 3640

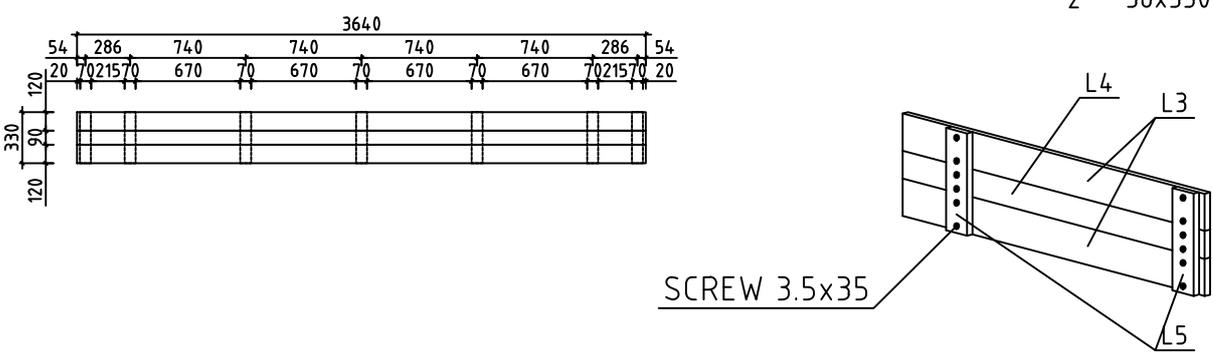

#001	1	5573	1
#002	2	5363	1
#003	1,2	4778	2
#004		4700	1
#005	2	4700	16
#006	A,B,D	3600	3
#007	1	3567	1
#008	1	3510	2
#009	D	3400	1
#010	B	3400	1
#011	A	3400	1
#012	D	3200	1
#013	D	3200	16
#014	1,2	3022	2
#015	A	2780	3
#016	A	2780	1
#017	2	2440	16
#018	B	2067	1
#019	B	2010	1
#020	B	2010	1
#021	B	2010	1
#022	1,2	1827	2
#023	A,B,D	1822	3
#024	C	1461	1
#025	1	750	14
#026	B	690	13
#027	1	605	28
#028	B	545	13
#029	A	300	9