

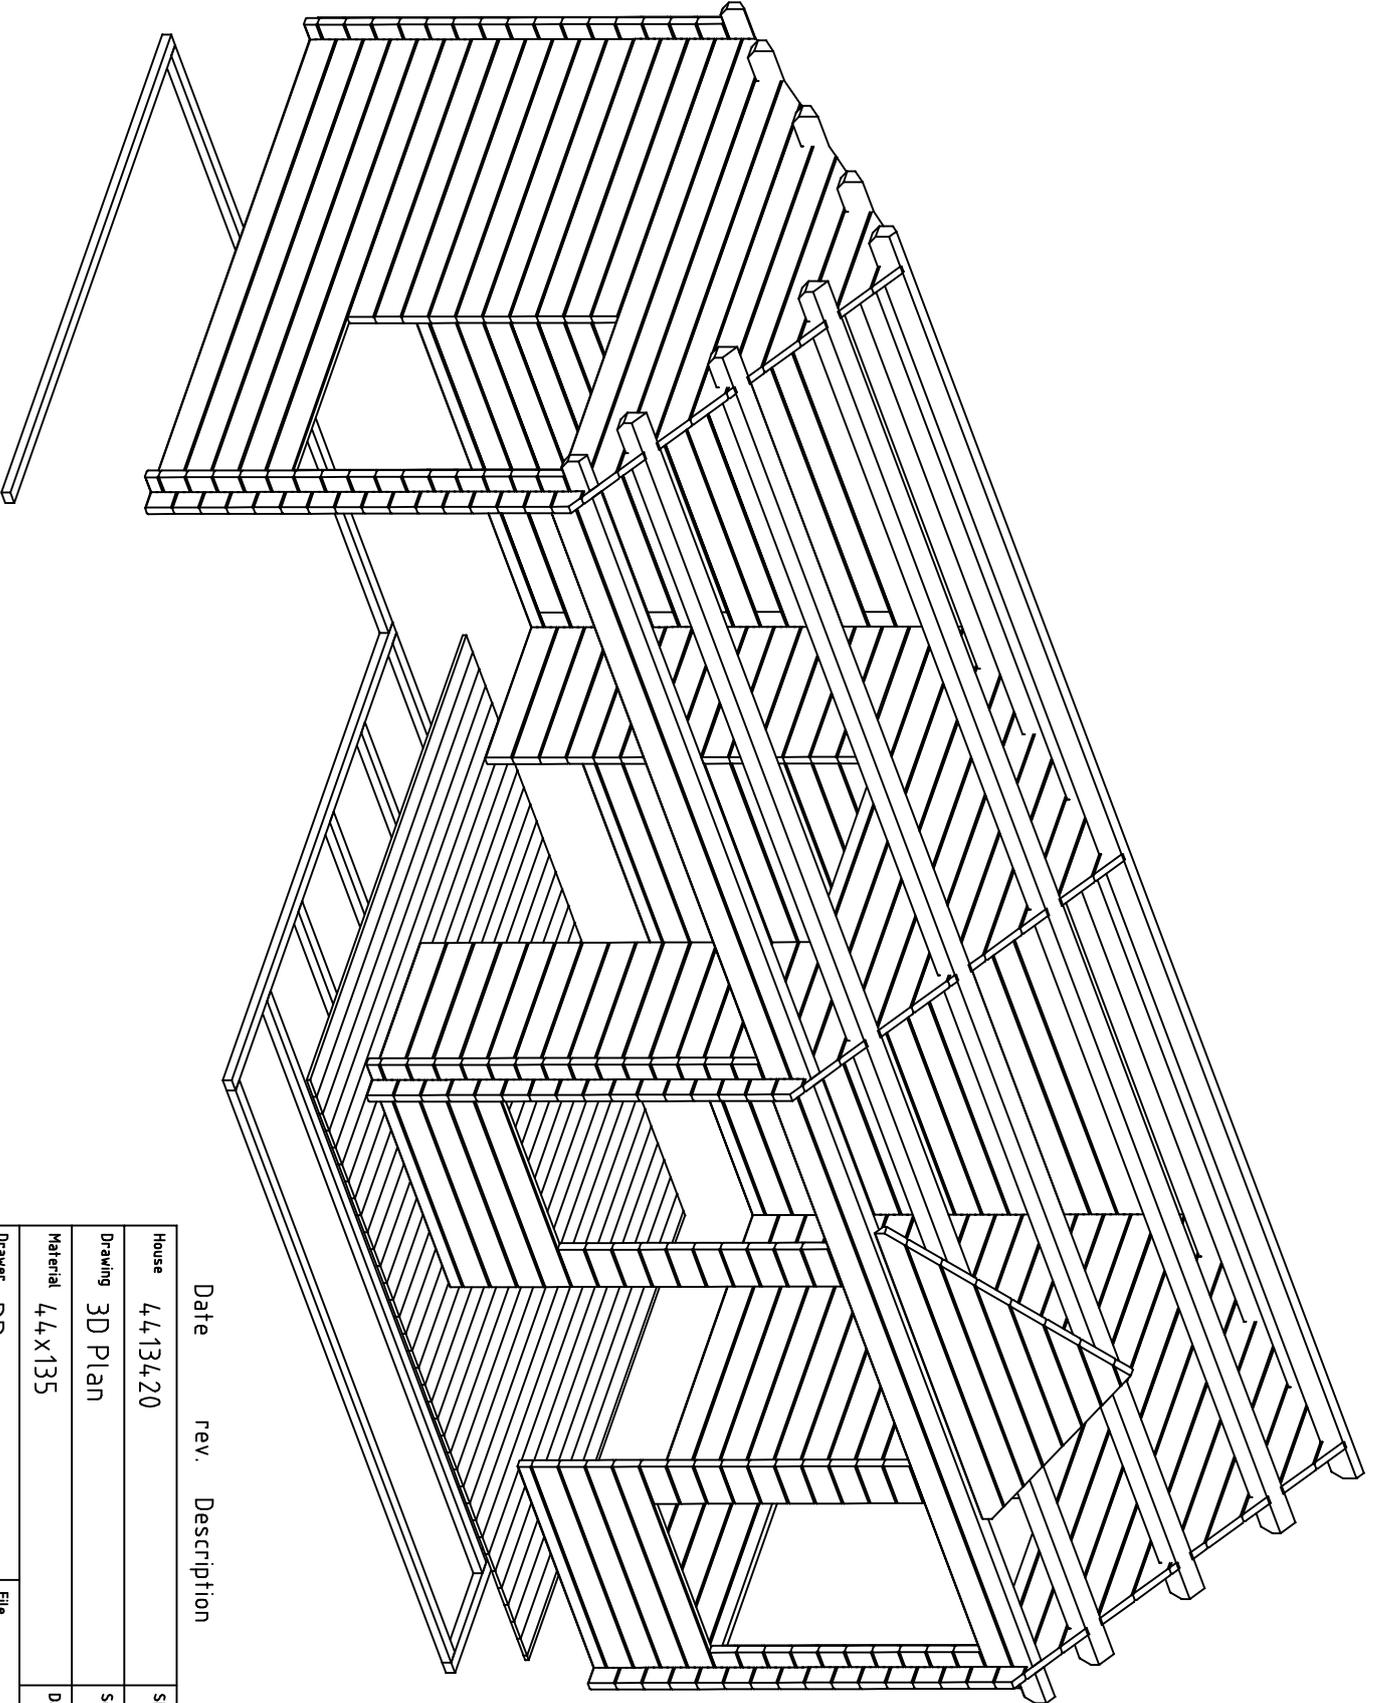
Date rev. Description

House	4413420	Sheet	1
-------	---------	-------	---

Drawing	3D Plan	Scale	
---------	---------	-------	--

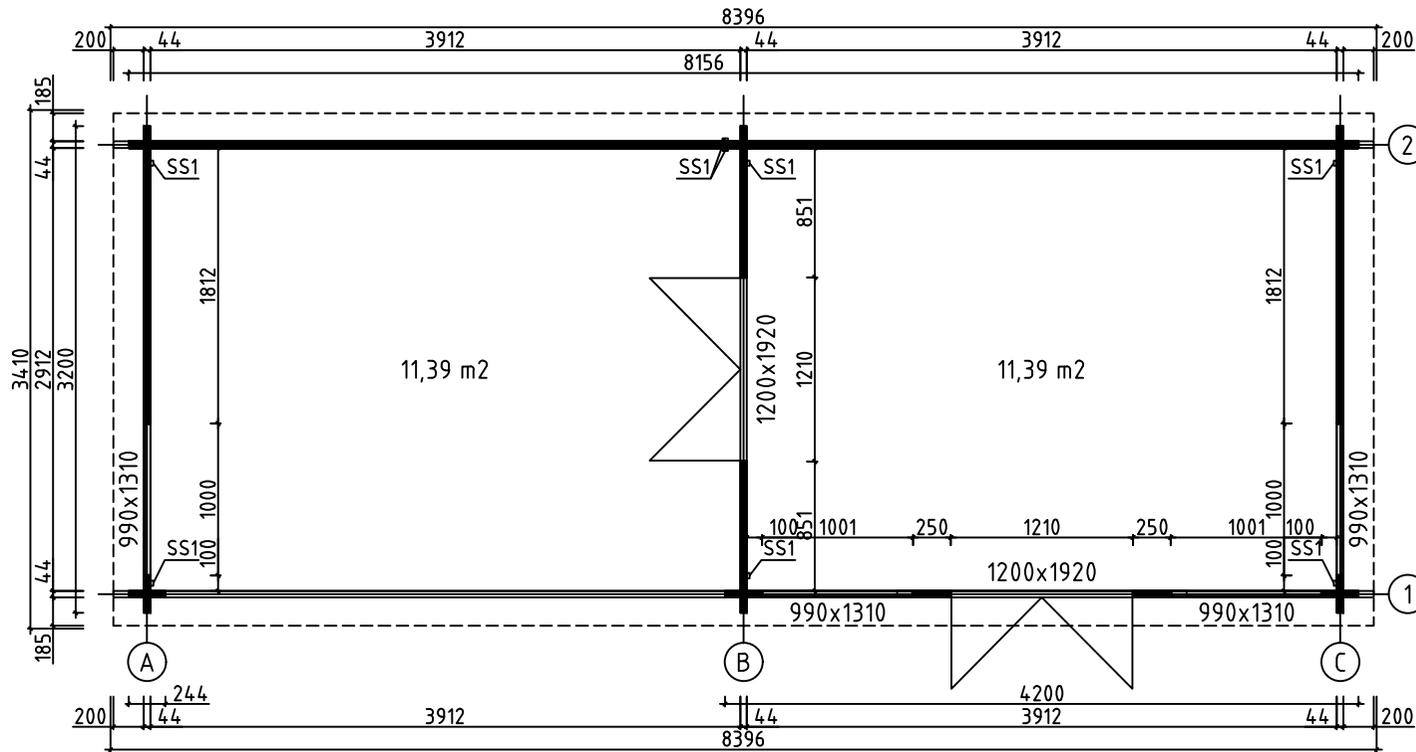
Material	44x135	Date	24.05.2022
----------	--------	------	------------

Drawer	RP	File	4413420_3D.dwg
--------	----	------	----------------

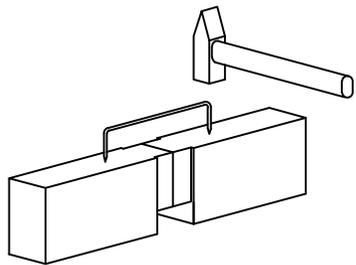
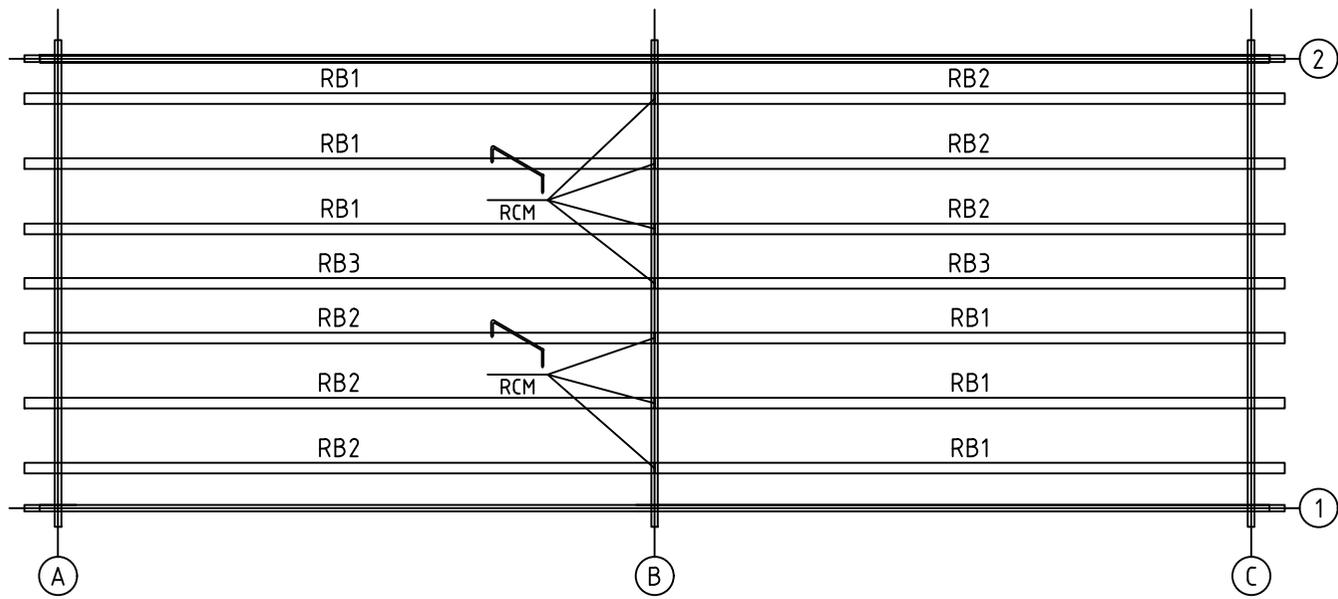


Date rev. Description

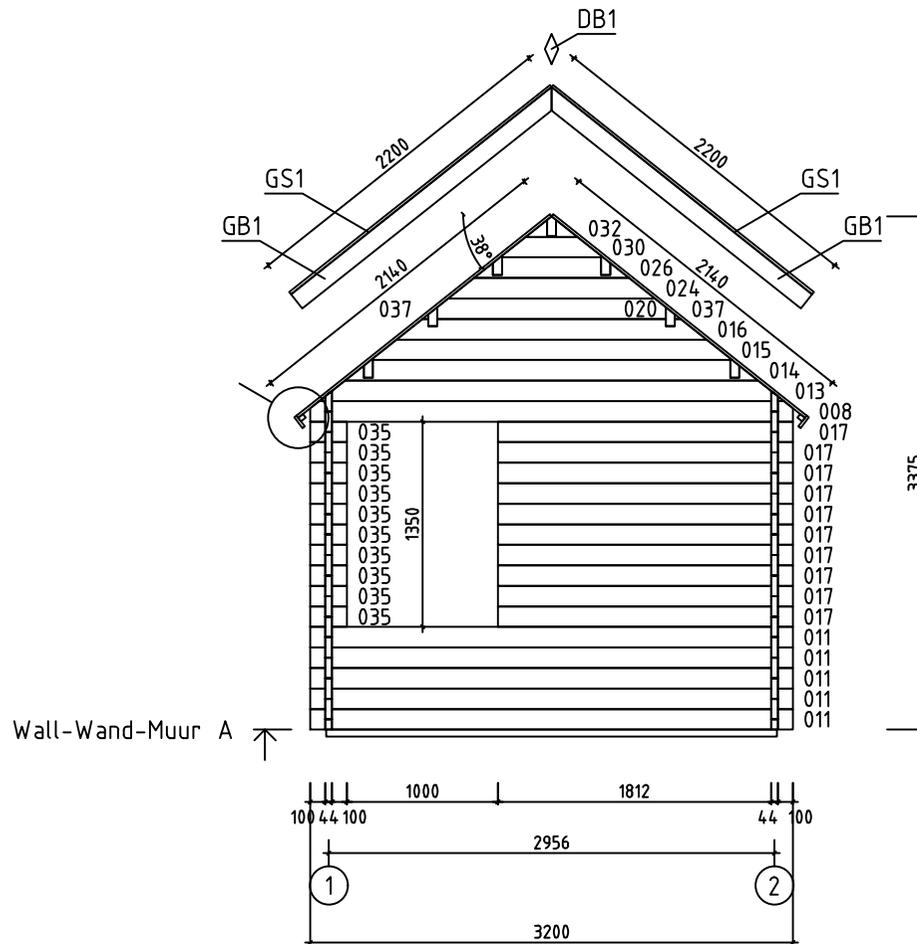
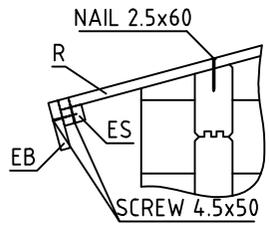
House	4413420	Sheet	2
Drawing	3D Plan	Scale	
Material	44x135	Date	24.05.2022
Drawer	RP	File	4413420_3D.dwg



House	4413420	Sheet	3
Drawing	GRUNDPLAN-GRUNDPLAN-PLAN	Scale	1:50
Material	44x135	Date	24.05.2022
Drawer	RP	File	4413420.dwg

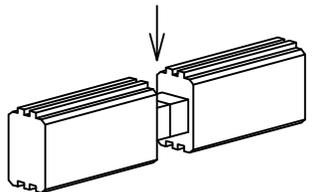
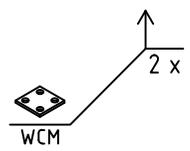
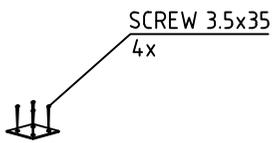
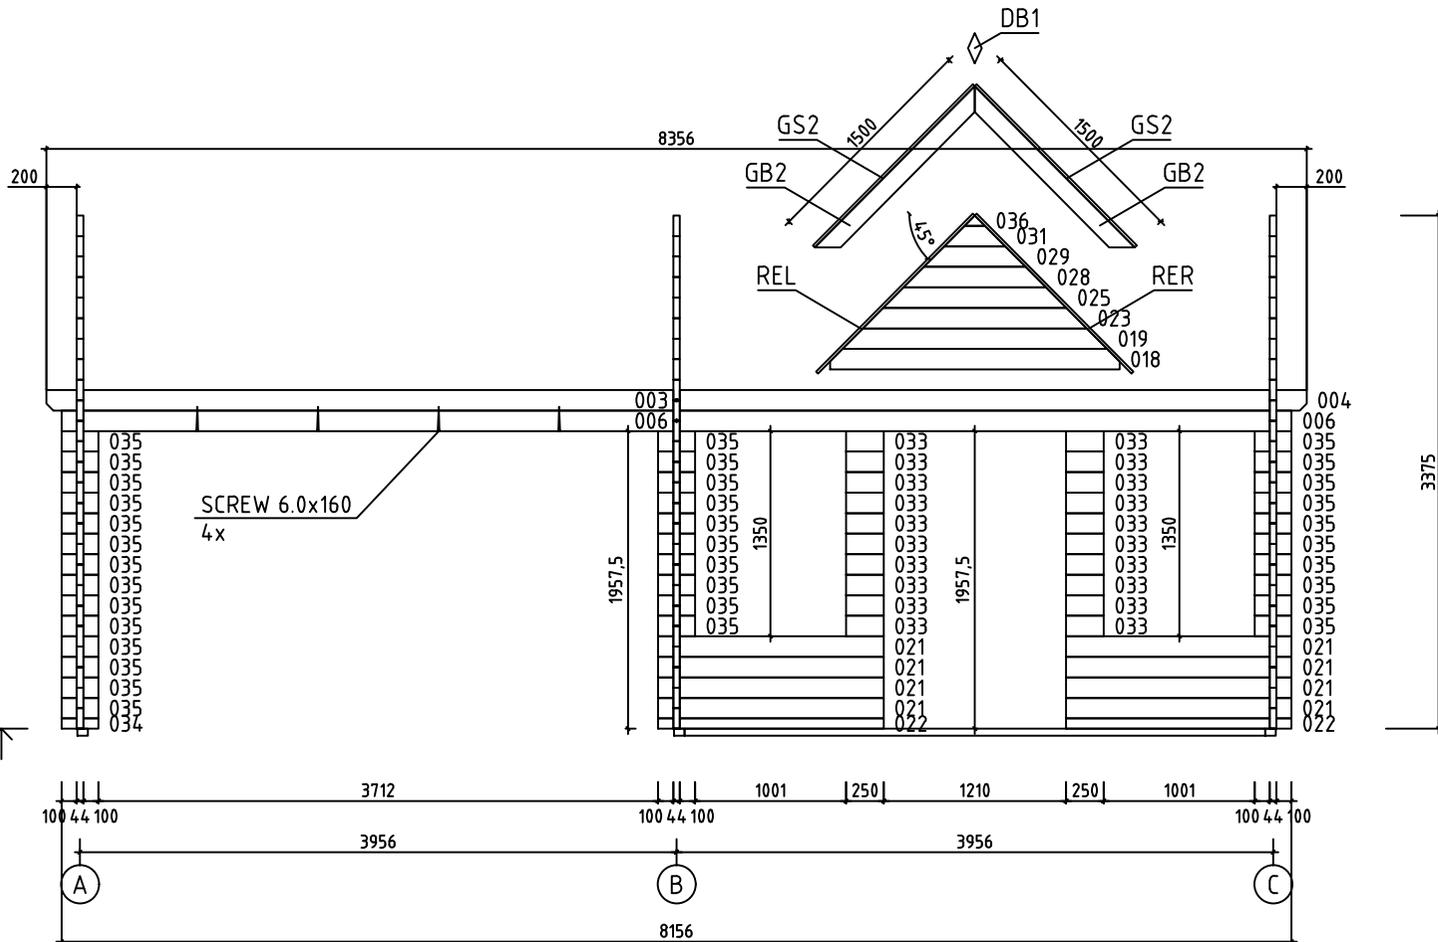


House	4413421	Sheet	5
Drawing	ROOFBEAMS-DACHBALKEN-DAKBALK	Scale	1:50
Material	70x140	Date	24.05.2022
Drawer	RP	File	4413420.dwg

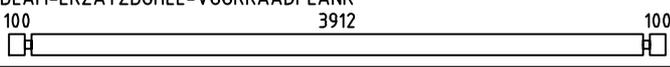
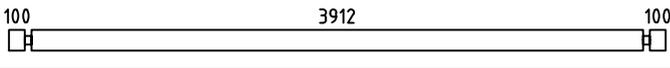
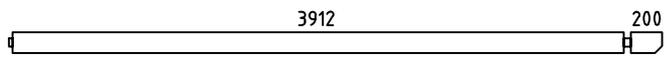
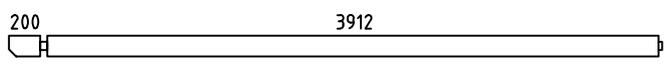
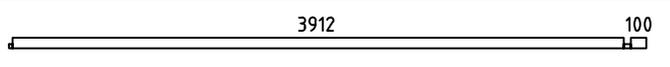
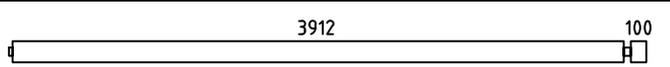
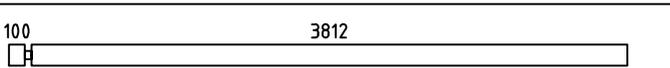
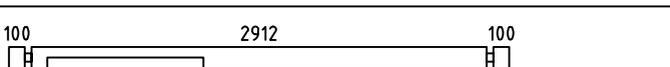
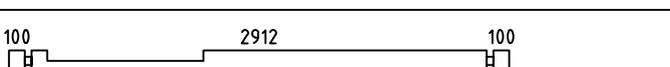
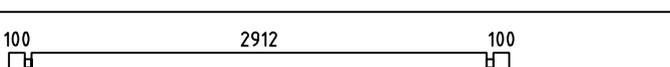
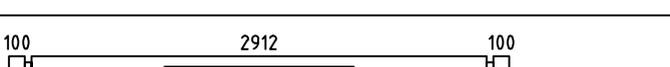
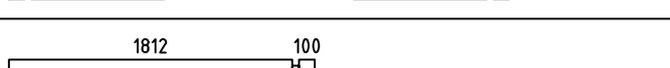
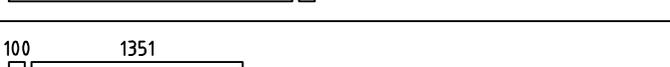
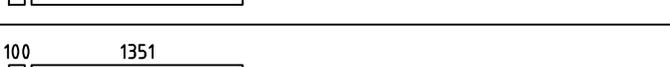
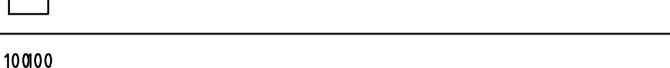
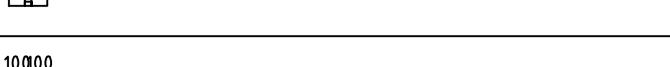
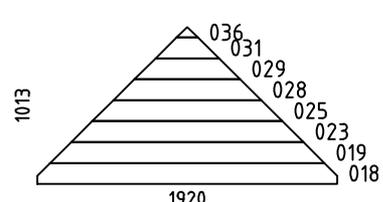
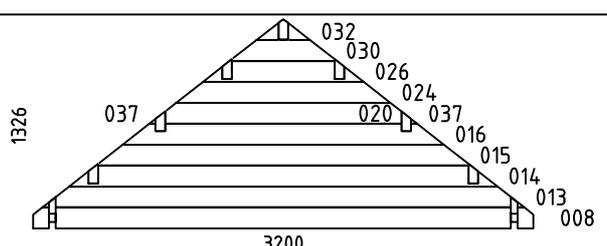


 
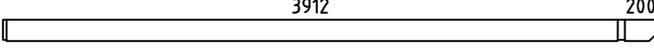
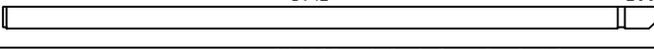
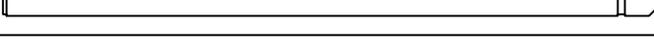
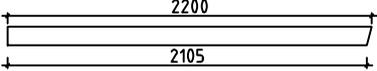
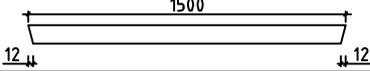
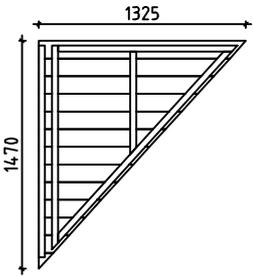
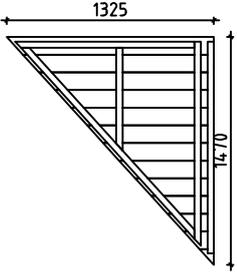
House	4413420	Sheet	6
Drawing	WALL-WAND-MUUR A	Scale	1:50
Material	44x135	Date	24.05.2022
Drawer	RP	File	4413420.dwg

 
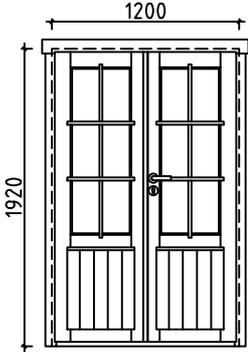
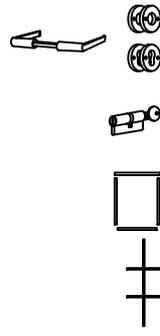
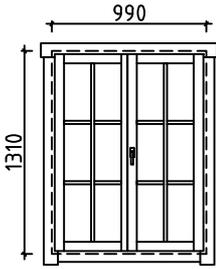
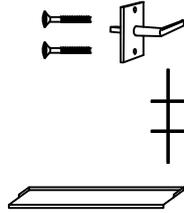
Wall-Wand-Muur 1 ↑

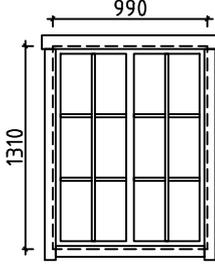
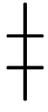


House	4413420	Sheet	9
Drawing	WALL-WAND-MUUR 1	Scale	1:50
Material	44x135	Date	24.05.2022
Drawer	RP	File	4413420.dwg

Pos	Specification-Bestimmung-Omschrijving	Pcs	Profile (mm)	L (mm)
001	SPARE BEAM-ERZATZBOHLE-VOORRAADPLANK 	1	44x135	4200
002		8	44x135	4200
003		2	44x135	4178
004		2	44x135	4178
005		2	44x68	4078
006		16	44x135	4078
007		8	44x135	3956
009		1	44x135	3200
010		1	44x135	3200
011		9	44x135	3200
012		1	44x135	3200
017		19	44x135	1956
021		8	44x135	1495
022		2	44x68	1495
027		28	44x135	995
033		20	44x135	250
034		1	44x68	244
035		53	44x135	244
W1-1		1	44x1013	1920
WA-1 WB-1 WC-1		3	44x1332	3200
HB	HIT BLOCK-SCHLAGHÖLZER-BLAZENPLANK 	2	44x135	300

Pos	Specification-Bestimmung-Omschrijving	Pcs	Profile (mm)	L (mm)	
FBI2	FLOORBEAMS-FUSSBODENBALKEN-VLOERBALKEN 	IMM	1	70x45	3886
FBI3	FLOORBEAMS-FUSSBODENBALKEN-VLOERBALKEN 	IMM	6	70x45	3850
FBI1	FLOORBEAMS-FUSSBODENBALKEN-VLOERBALKEN 	IMM	3	70x45	2990
RB1	ROOFBEAMS-DACHBALKEN-DAKBALK 3912 		6	70x140	4178
RB2	ROOFBEAMS-DACHBALKEN-DAKBALK 3912 		6	70x140	4178
RB3	ROOFBEAMS-DACHBALKEN-DAKBALK 3912 		2	70x140	4178
F1	FLOORBOARD-FUSSBODENBRETT-VLOERPLANK  or-oder-of	35+1 46+1	18x114 18x88	2905	
R1	ROOFBOARD-DACHBRETT-DAKPLANK  or-oder-of	148+2 192+2	18x114 18x88	2140	
FF1	FLOOR FILLET-FUSSBODENLEISTE-VLOERPLINT 		18x35	14m	
GB1	GABLE BOARD-GIEBELBLENDE-GEVELPLANK 		4	18x120	2200
GB2	GABLE BOARD-GIEBELBLENDE-GEVELPLANK 		2	18x120	1500
GS1	ROOF FELT FILLET-GIEBELLEISTE-GEVELLIJST 		4	18x70	2200
GS2	ROOF FELT FILLET-GIEBELLEISTE-GEVELLIJST 		2	18x70	1500
EB1	EAVE BOARD-TRAUFBRETT-AFDEKPLANK 		4	18x90	2089
ES1	EAVE SLAT-TRAFENLEISTE-AFDEKLIJST 		4	30x40	2089
DB1	DIAMOND-RAUTE-DIAMANT 		3	18x90	200
REL	ROOF ELEMENT-DACHELEMENTE-DAKELEMENTEN 		1	48x1470	1325
RER	ROOF ELEMENT-DACHELEMENTE-DAKELEMENTEN 		1	48x1470	1325
House 4413420		Material	File 4413420.dwg	Sheet 12	

Pos	Specification-Bestimmung-Omschrijving	Pcs	Profile (mm)	L (mm)
SS1	STORM SLAT-STURMLEISTE-STORMLIJST 	8	18x35	2130
RCM	ROOFBEAMS CONNECTING METAL-DACHBALKEN BEFESTIGUNGSMETALLE-DAKBALKEN POOLING METALEN 	7	∅6.0	200
WCM	WALLBEAMS CONNECTING METAL-WANDBOEHLEN BEFESTIGUNG METALLE-MUURBALKEN POOLING METALEN 	11	25	25
	SCREWS-SCHRAUBEN-SCHROEF FOR-FÜR-VOOR SS1 	24	∅6.0	50
	WASHER-SCHEIBE-SCHIJF FOR-FÜR-VOOR SS1 	24	∅6.0	18
	NAIL-NAGEL-NAGEL FOR-FÜR-VOOR FF1 	40	∅2.0	40
	NAIL-NAGEL-NAGEL FOR-FÜR-VOOR F1, R1 	1100	∅2.5	60
	SCREWS-SCHRAUBEN-SCHROEF FOR-FÜR-VOOR WCM 	44	∅3.5	35
	SCREWS-SCHRAUBEN-SCHROEF FOR-FÜR-VOOR GB1, GB2, GS1, GS2, EB1, ES1, DB1 	100	∅4.5	50
	SCREWS-SCHRAUBEN-SCHROEF FOR-FÜR-VOOR REL, RER 	20	∅4.5	70
	SCREWS-SCHRAUBEN-SCHROEF FOR-FÜR-VOOR 005, 022, 034 	20	∅4.5	90
	SCREWS-SCHRAUBEN-SCHROEF FOR-FÜR-VOOR FBI1, FBI2, FBI3 	30	∅5.0	120
	SCREWS-SCHRAUBEN-SCHROEF FOR-FÜR-VOOR 018, 019, 023, 025, 028, 029, 031, 036, RB1, RB2, RB3 	50	∅6.0	160
	DOUBLEDOR-DOPPEL TÜR-DUBBELE DEUR (right-rechts-rechts) AST_PRE  	P 2	1200	1920
	DOUBLE WINDOW-DOPPEL FENSTER-DUBBELE VENSTER (right-rechts-rechts) AST_PRE  	P 2	990	1310

Pos	Specification-Bestimmung-Omschrijving	Pcs	Profile (mm)	L (mm)
	<p data-bbox="263 145 1061 224">DOUBLE WINDOW-DOPPEL FENSTER-DUBBELE VENSTER (closed-feststehend-gesloten) AST_K</p> 	<p data-bbox="1236 145 1252 179">P</p> <p data-bbox="1204 190 1252 302">  </p>	<p data-bbox="1292 145 1308 179">2</p> <p data-bbox="1292 224 1308 257">4</p>	<p data-bbox="1484 145 1532 179">990</p> <p data-bbox="1484 145 1532 179">1310</p>
House 4413420	Material	File 4413420.dwg	Sheet 14	

#001		4200	1
#002	2	4200	8
#003	1,2	4178	2
#004	1,2	4178	2
#005	2	4078	2
#006	1,2	4078	16
#007	2	3956	8
#008	A,B,C	3200	3
#009	C	3200	1
#010	C	3200	1
#011	A,C	3200	9
#012	B	3200	1
#013	A,B,C	3083	3
#014	A,B,C	2741	3
#015	A,B,C	2371	3
#016	A,B,C	2056	3
#017	A,C	1956	19
#018	1	1920	1
#019	1	1755	1
#020	A,B,C	1514	3
#021	1	1495	8
#022	1	1495	2
#023	1	1485	1
#024	A,B,C	1370	3
#025	1	1215	1
#026	A,B,C	1028	3
#027	B	995	28
#028	1	945	1
#029	1	675	1
#030	A,B,C	658	3
#031	1	405	1
#032	A,B,C	343	3
#033	1	250	20
#034	1	244	1
#035	1,A,C	244	53
#036	1	135	1
#037	A,B,C	39	6