

Figure	4.4.11020	Sheet	1
--------	-----------	-------	---

Drawing	3D	Scale	
---------	----	-------	--

Material	4.4.X135	Date	11.05.2022
----------	----------	------	------------

Drawer	RP	File	4.4.11020 3D.dwg
--------	----	------	------------------





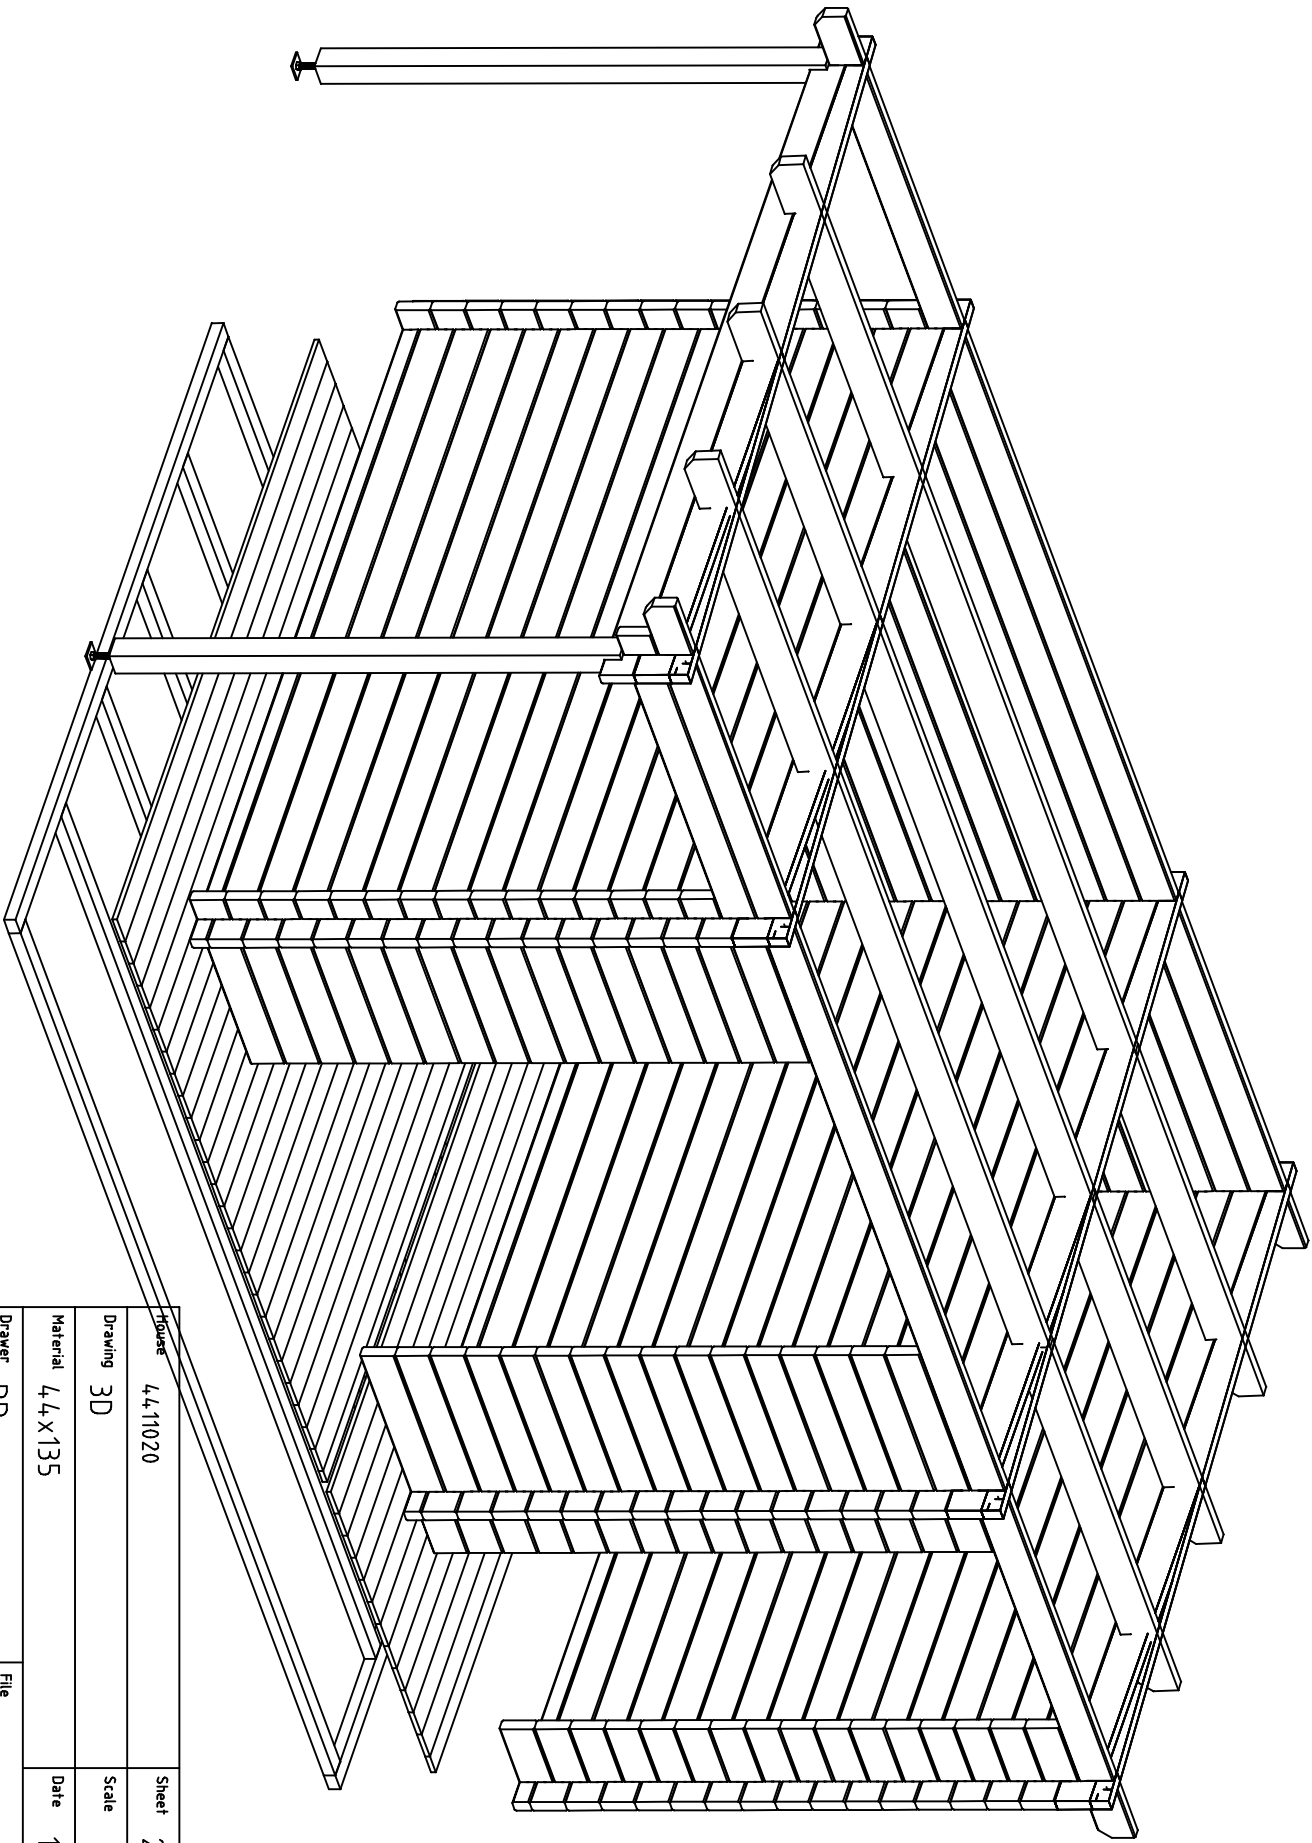




Figure	4.4.11020	Sheet	2
Drawing	3D	Scale	
Material	4.4.X135	Date	11.05.2022
Drawer	RP	File	4.4.11020 3D.dwg

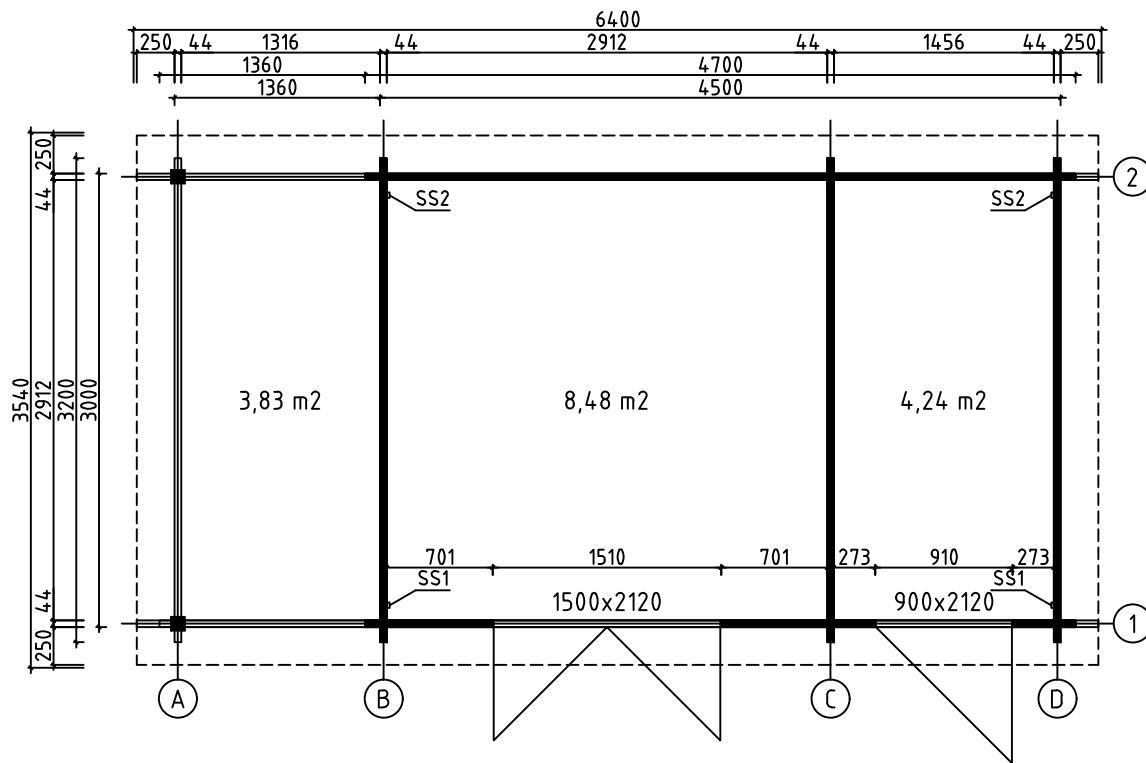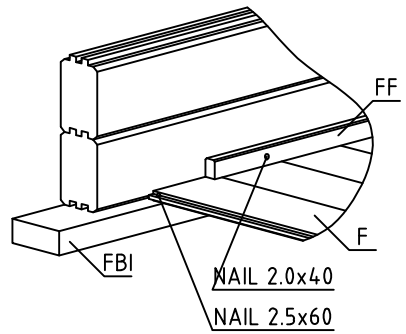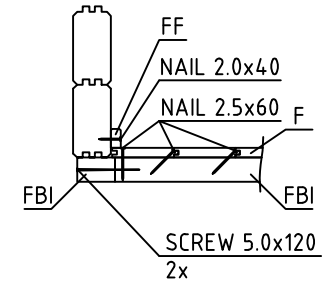





House	4411020	Sheet	3
Drawing	GRUNDPLAN-GRUNDPLAN-PLAN	Scale	1:50
Material	44x135	Date	11.05.2022
Drawer	RP	File	4411020.dwg

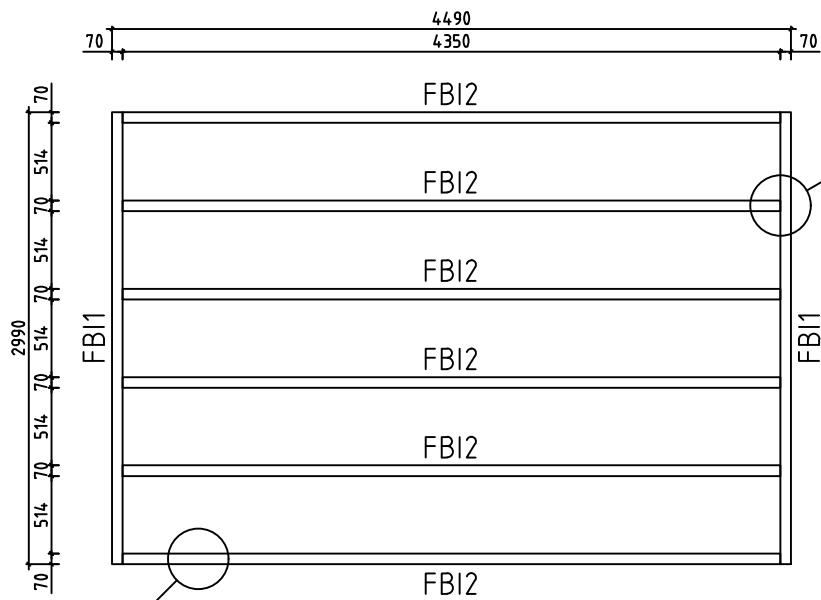

House	4411020	Sheet	4
Drawing	FLOORBEAMS-FUSSBODENBALKEN-VLOERBALKEN	Scale	1:50
Material	70x45	Date	11.05.2022
Drawer	RP	File	4411020.dwg

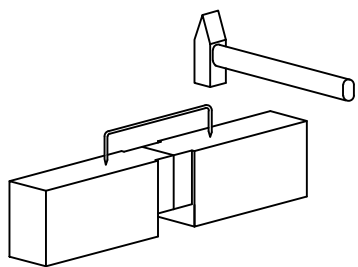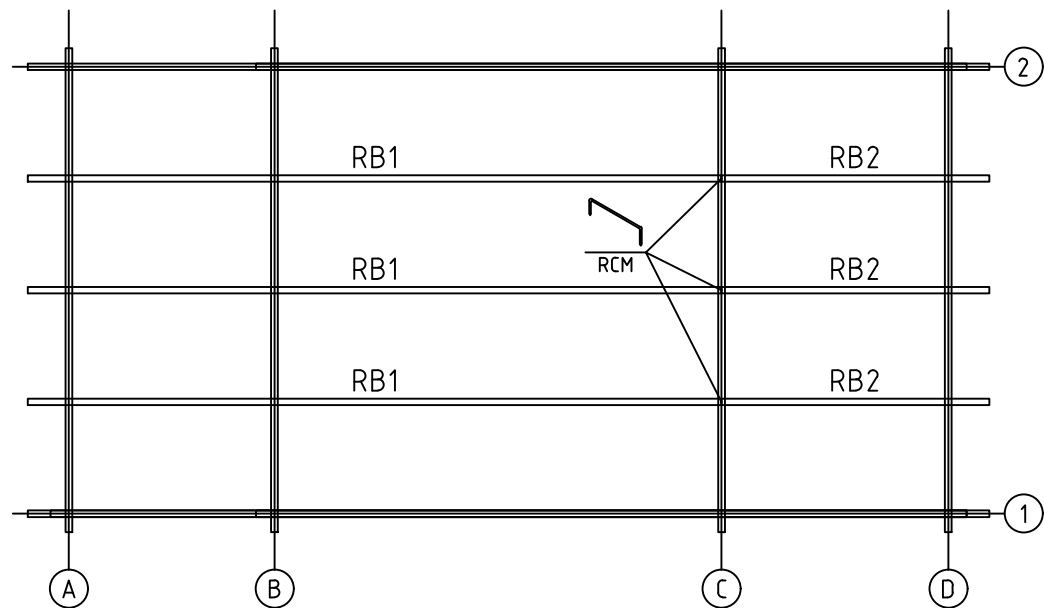


House	4411020	Sheet	5
Drawing	ROOFBEAMS-DACHBALKEN-DAKBALK	Scale	1:50
Material	43x140	Date	11.05.2022
Drawer	RP	File	4411020.dwg

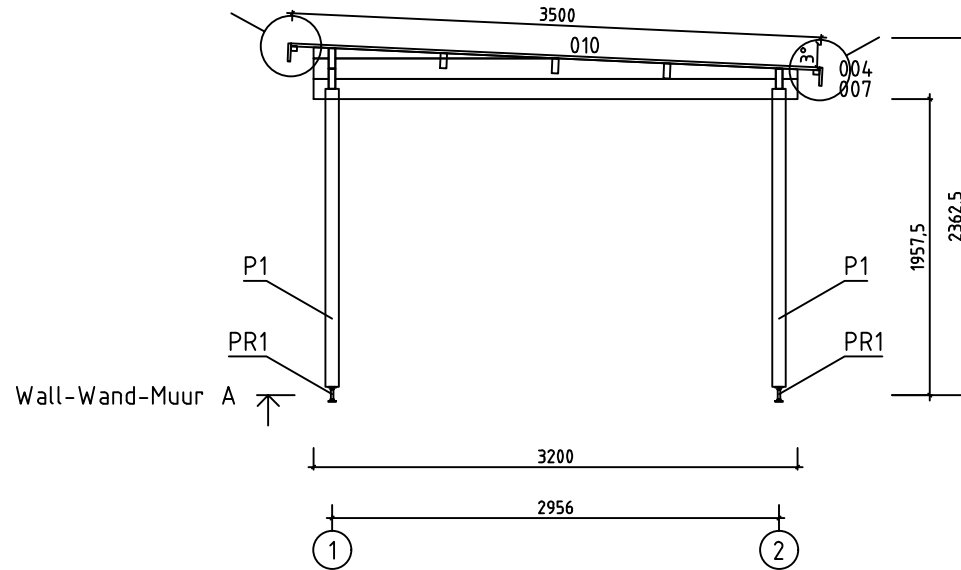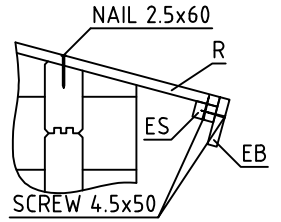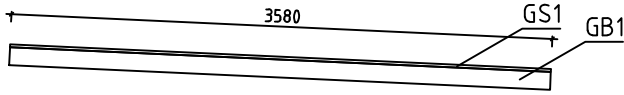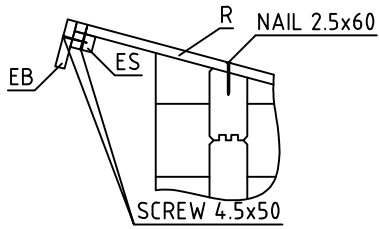


House	4411020	Sheet	6
Drawing	WALL-WAND-MUUR A	Scale	1:50
Material	44x135	Date	11.05.2022
Drawer	RP	File	4411020.dwg






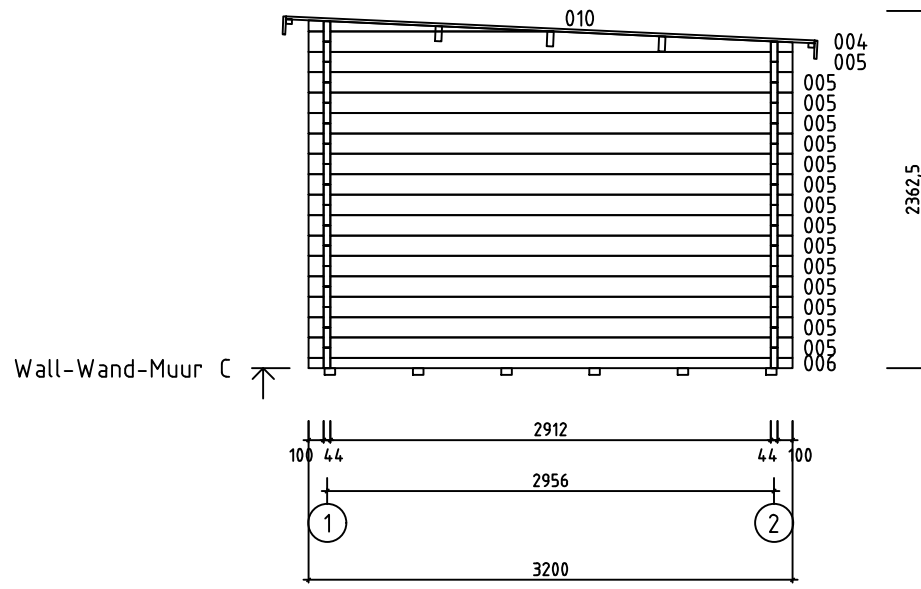


House	4411020	Sheet	8
Drawing	WALL-WAND-MUUR C	Scale	1:50
Material	44x135	Date	11.05.2022
Drawer	RP	File	4411020.dwg

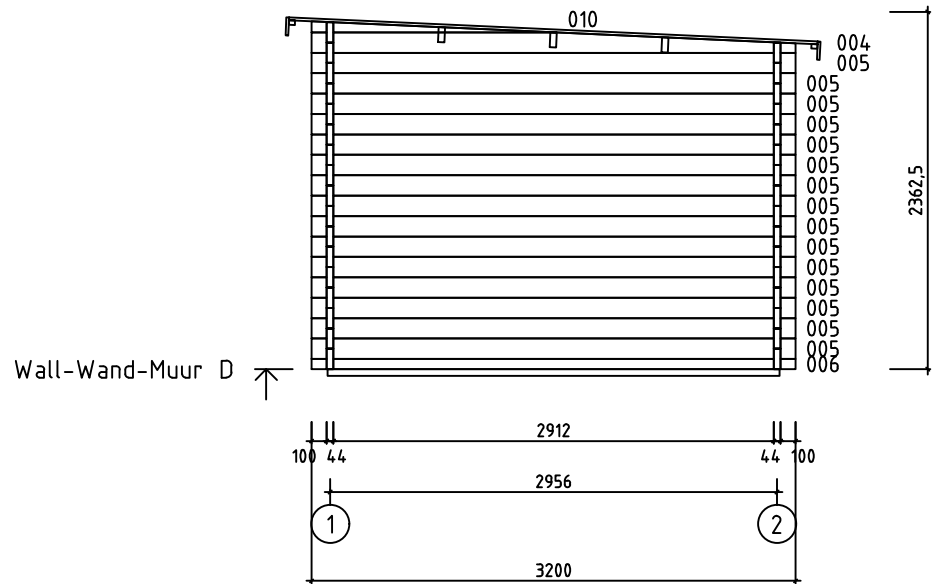














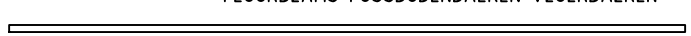
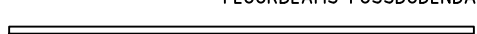
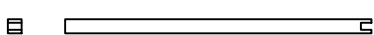
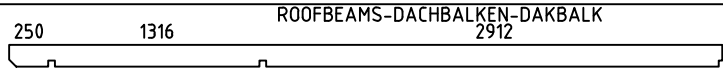
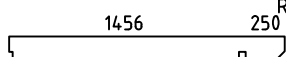


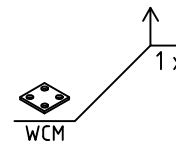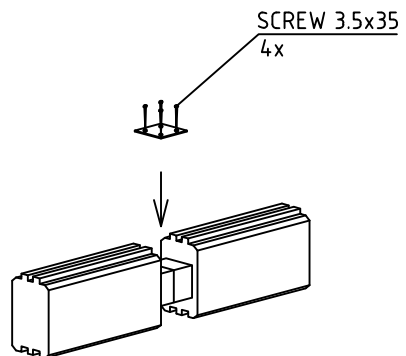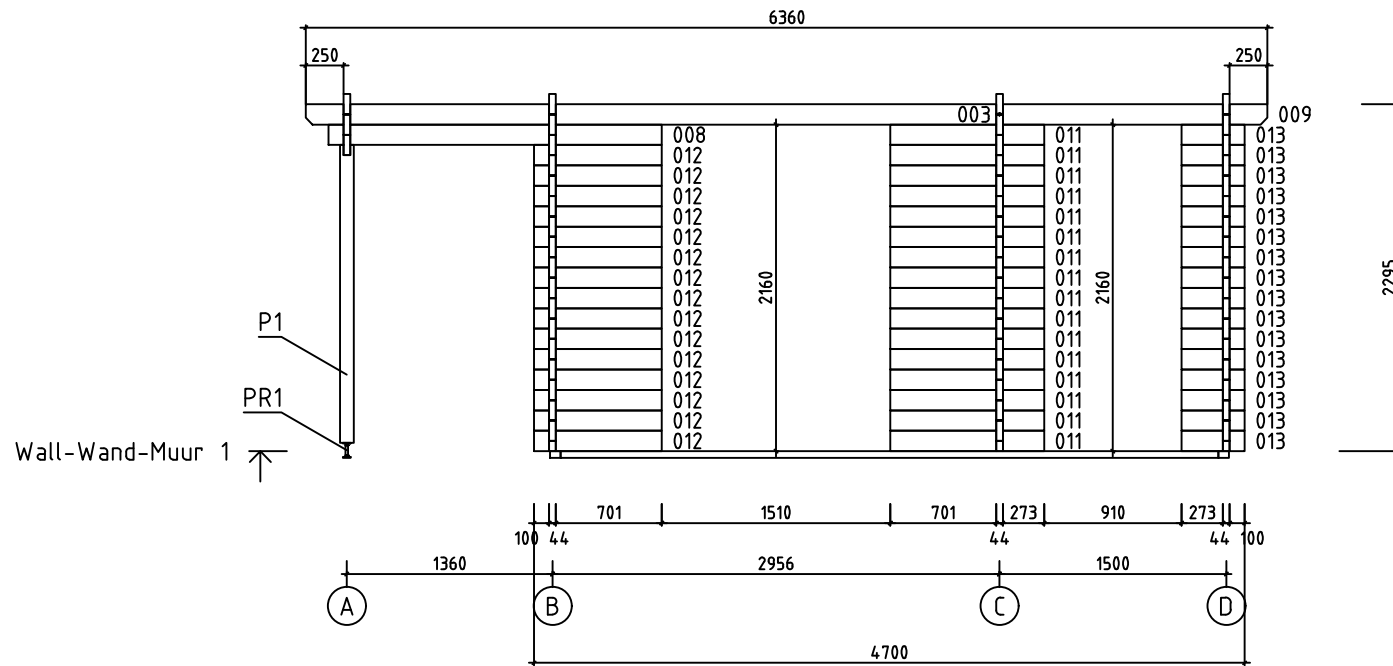

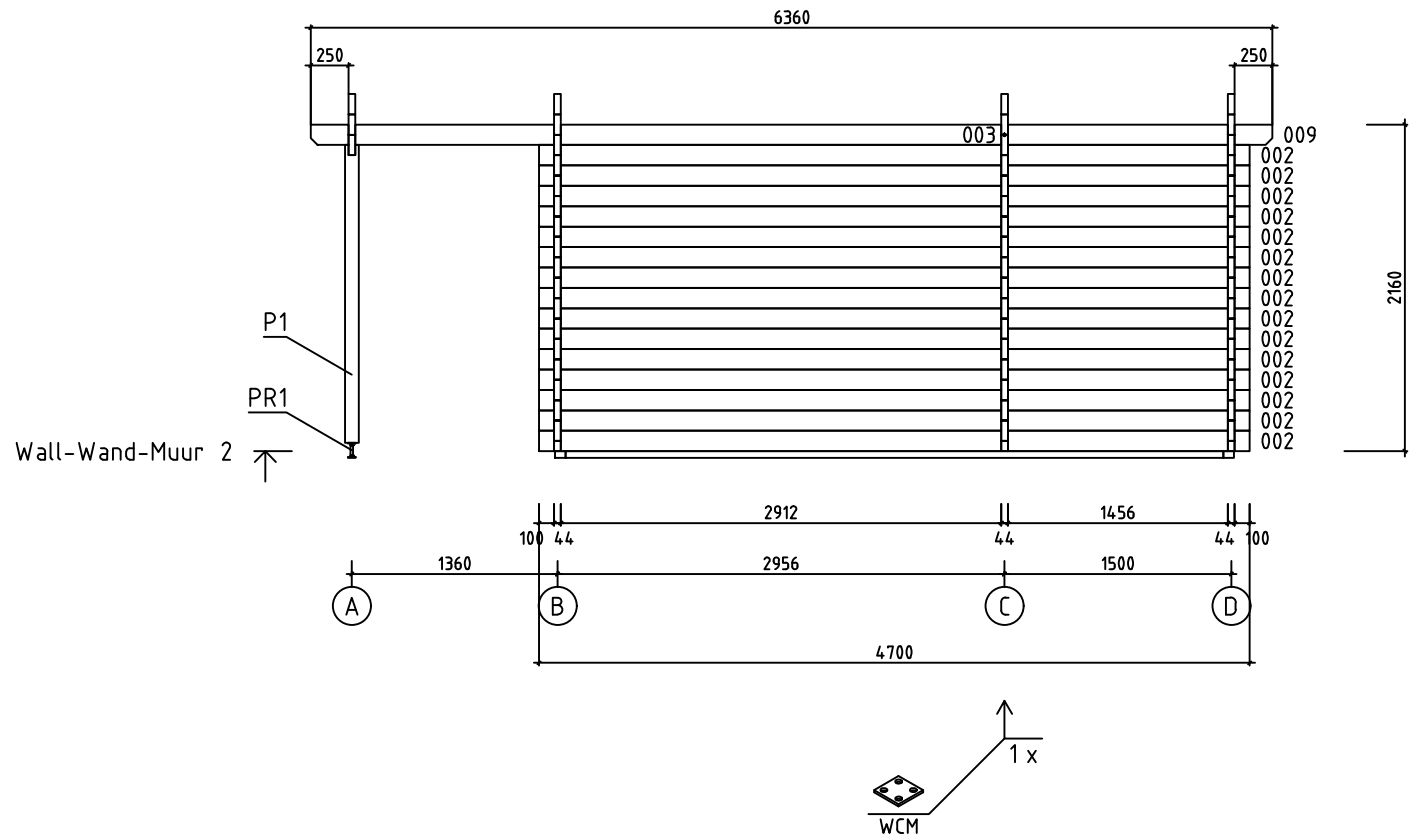

House	4411020	Sheet	9
Drawing	WALL-WAND-MUUR D	Scale	1:50
Material	44x135	Date	11.05.2022
Drawer	RP	File	4411020.dwg



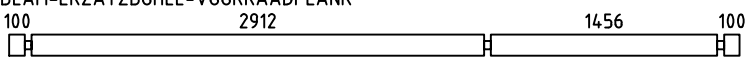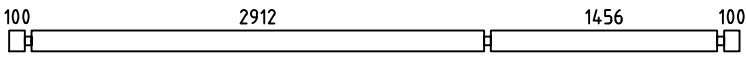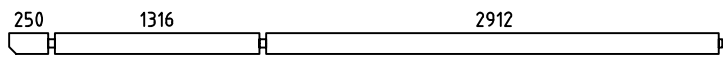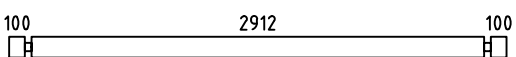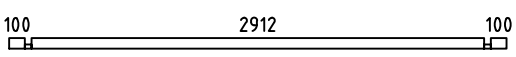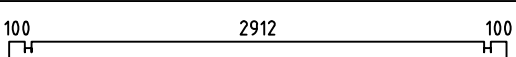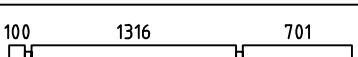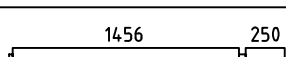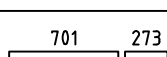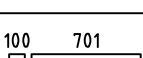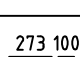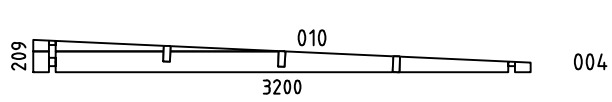







 

 
 
 


House	4411020	Sheet	10
Drawing	WALL-WAND-MUUR 1	Scale	1:50
Material	44x135	Date	11.05.2022
Drawer	RP	File	4411020.dwg

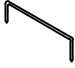

House	4411020	Sheet	11
Drawing	WALL-WAND-MUUR 2	Scale	1:50
Material	44x135	Date	11.05.2022
Drawer	RP	File	4411020.dwg

Pos	Specification-Bestimmung-Omschrijving	Pcs	Profile (mm)	L (mm)		
001	SPARE BEAM-ERZATZBOHLE-VOORRAADPLANK 	1	44x135	4700		
002		15	44x135	4700		
003	 PM	2	44x135	4588		
005		45	44x135	3200		
006		3	44x68	3200		
007		1	44x135	3200		
008		1	44x135	2205		
009	 PM	2	44x135	1772		
011		16	44x135	1018		
012		15	44x135	845		
013		16	44x135	417		
WA-1 WB-1 WC-1 WD-1		4	44x209	3200		
HB	HIT BLOCK-SCHLAGHÖLZER-BLAZENPLANK 	2	44x135	300		
FBI2	FLOORBEAMS-FUSSBODENBALKEN-VLOERBALKEN 	IMM	6	70x45	4350	
FBI1	FLOORBEAMS-FUSSBODENBALKEN-VLOERBALKEN 	IMM	2	70x45	2990	
P1	POST-PFOSTEN-STUT 	2	90x90	1970		
RB1	ROOFBEAMS-DACHBALKEN-DAKBALK 	3	43x140	4588		
RB2	ROOFBEAMS-DACHBALKEN-DAKBALK 	3	43x140	1772		
F1	FLOORBOARD-FUSSBODENBRETT-VLOERPLANK  or-oder-of	39+1 51+1	18x114 18x88	2905		
R1	ROOFBOARD-DACHBRETT-DAKPLANK  or-oder-of	56+1 73+1	18x114 18x88	3500		
FF1	FLOOR FILLET-FUSSBODENLEISTE-VLOERPLINT 		18x35	21m		
GB1	GABLE BOARD-GIEBELLENDE-GEVELPLANK 	2	18x120	3580		
GS1	ROOF FELT FILLET-GIEBELLEISTE-GEVELLIJST 	2	18x70	3580		
EB1	EAVE BOARD-TRAUFBRETT-AFDEKPLANK 	4	18x120	3180		
House	4411020	Material	File	4411020.dwg	Sheet	12

Pos	Specification-Bestimmung-Omschrijving	Pcs	Profile (mm)	L (mm)
ES1	EAVE SLAT-TRAUFENLEISTE-AFDEKLIJST 	4	30x40	3180
SS1	STORM SLAT-STURMLEISTE-STORMLIJST 	2	18x35	2160
SS2	STORM SLAT-STURMLEISTE-STORMLIJST 	2	18x35	2060
PR1	POST REGULATOR-PFOSTEN REGLER-STUT REGELAAR 	2		
RCM	ROOFBEAMS CONNECTING METAL-DACHBALKEN BEFESTIGUNGSMETALLE-DAKBALKEN POOLING METALEN 	3	∅6.0	200
WCM	WALLBEAMS CONNECTING METAL-WANDBOHLLEN BEFESTIGUNG METALLE-MUURBALKEN POOLING METALEN 	2	25	25
	SCREWS-SCHRAUBEN-SCHROEF FOR-FÜR-VOOR SS1, SS2 	12	∅6.0	50
	WASHER-SCHEIBE-SCHIJF FOR-FÜR-VOOR SS1, SS2 	12	∅6.0	18
	NAIL-NAGEL-NAGEL FOR-FÜR-VOOR FF1 	40	∅2.0	40
	NAIL-NAGEL-NAGEL FOR-FÜR-VOOR F1, R1 	690	∅2.5	60
	SCREWS-SCHRAUBEN-SCHROEF FOR-FÜR-VOOR WCM 	8	∅3.5	35
	SCREWS-SCHRAUBEN-SCHROEF FOR-FÜR-VOOR GB1, GS1, EB1, ES1, P1, PR1 	90	∅4.5	50
	SCREWS-SCHRAUBEN-SCHROEF FOR-FÜR-VOOR 006 	10	∅4.5	90
	SCREWS-SCHRAUBEN-SCHROEF FOR-FÜR-VOOR FBI1, FBI2 	24	∅5.0	120
	SCREWS-SCHRAUBEN-SCHROEF FOR-FÜR-VOOR RB1, RB2 	15	∅6.0	160
	DOUBLEDOOR SELECTABLE-DOPPELTÜR WÄHLBAR-DUBBELE DEUR SELECTEERBAAR	1	1500	2120
	DOOR SELECTABLE-TÜR WÄHLBAR-DEUR SELECTEERBAAR	1	900	2120
House	4411020	Material	File	4411020.dwg
			Sheet	13

#001		4700	1
#002	2	4700	15
#003	1,2	4588	2
#004	A,B,C,D	3200	4
#005	B,C,D	3200	45
#006	B,C,D	3200	3
#007	A	3200	1
#008	1	2205	1
#009	1,2	1772	2
#010	A,B,C,D	1622	4
#011	1	1018	16
#012	1	845	15
#013	1	417	16