

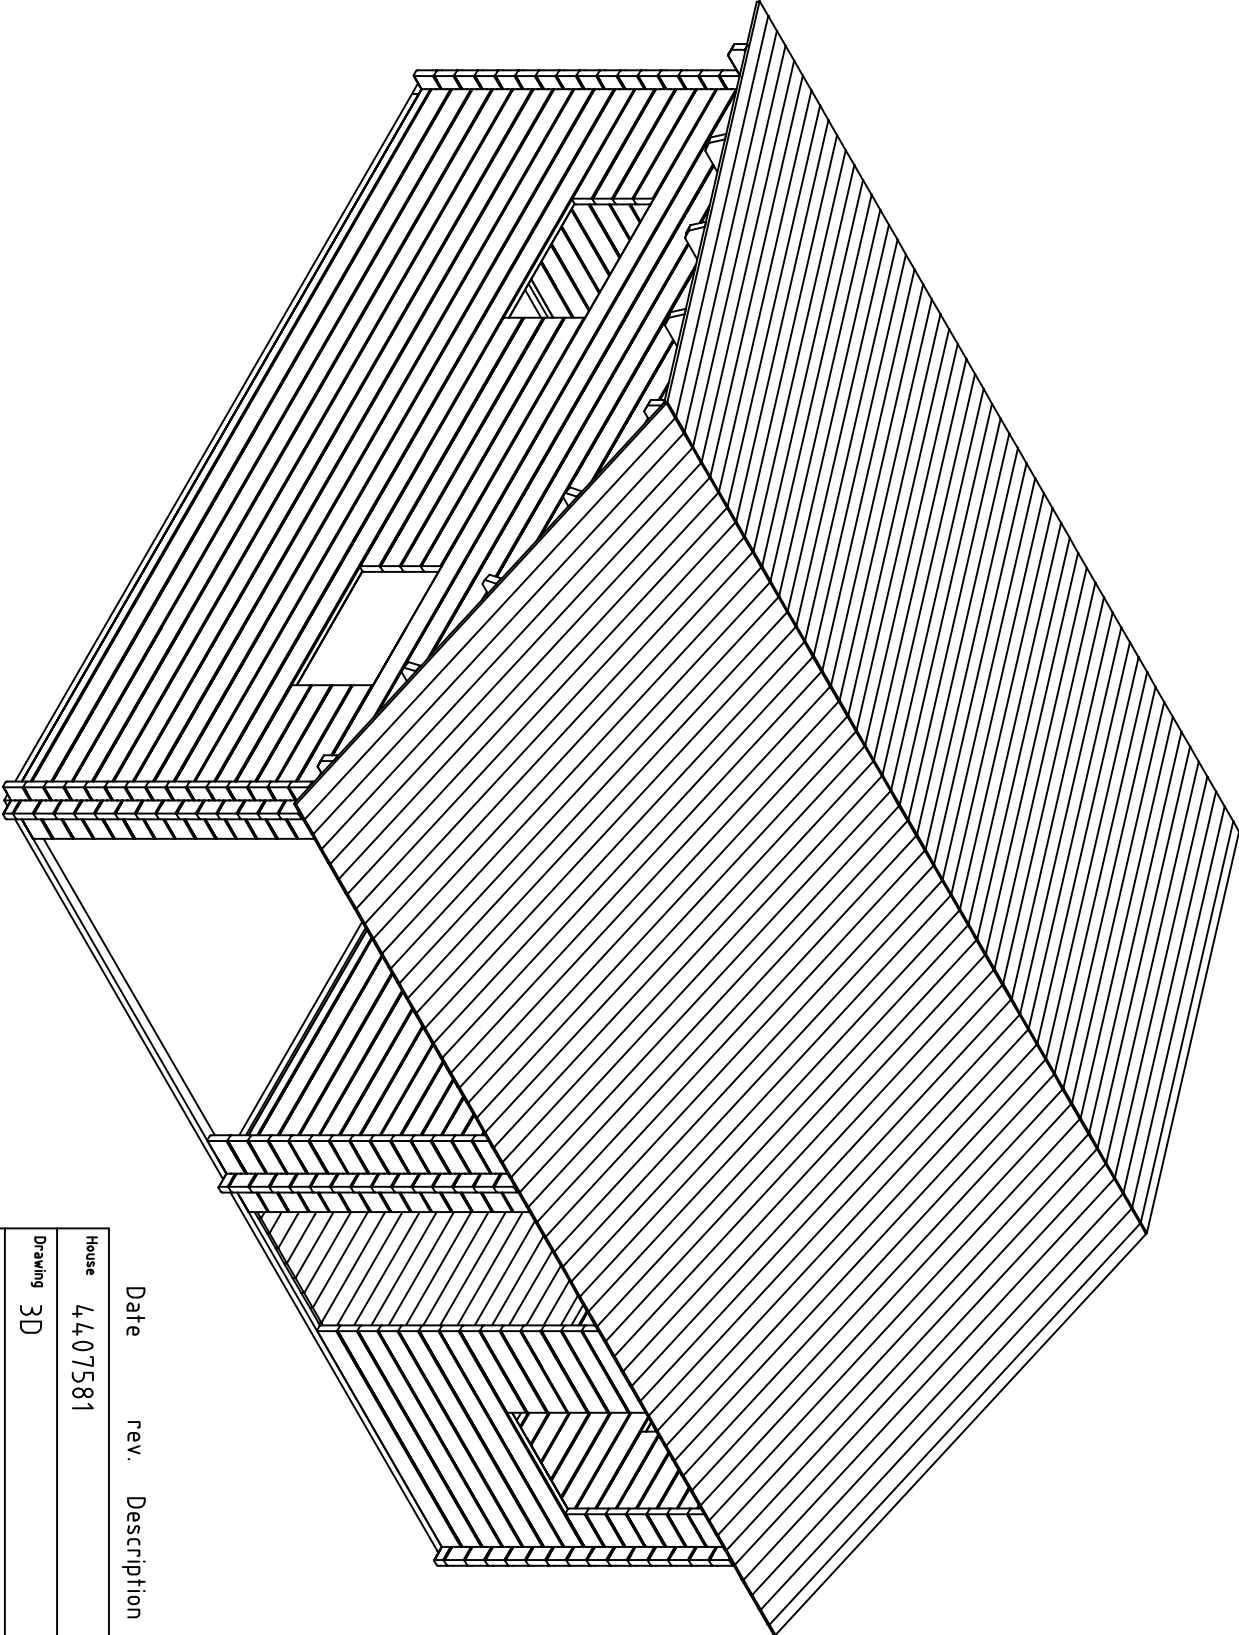


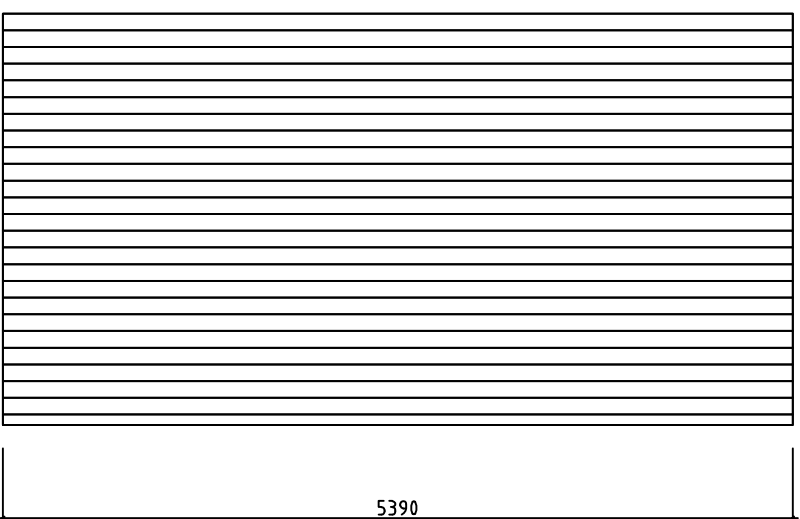


Date rev. Description V 1.0



House	4407581	Sheet	1
Drawing	3D	Scale	
Material	44x135	Date	03.10.2023
Drawer	K.K.	File	4407581 3D.dwg

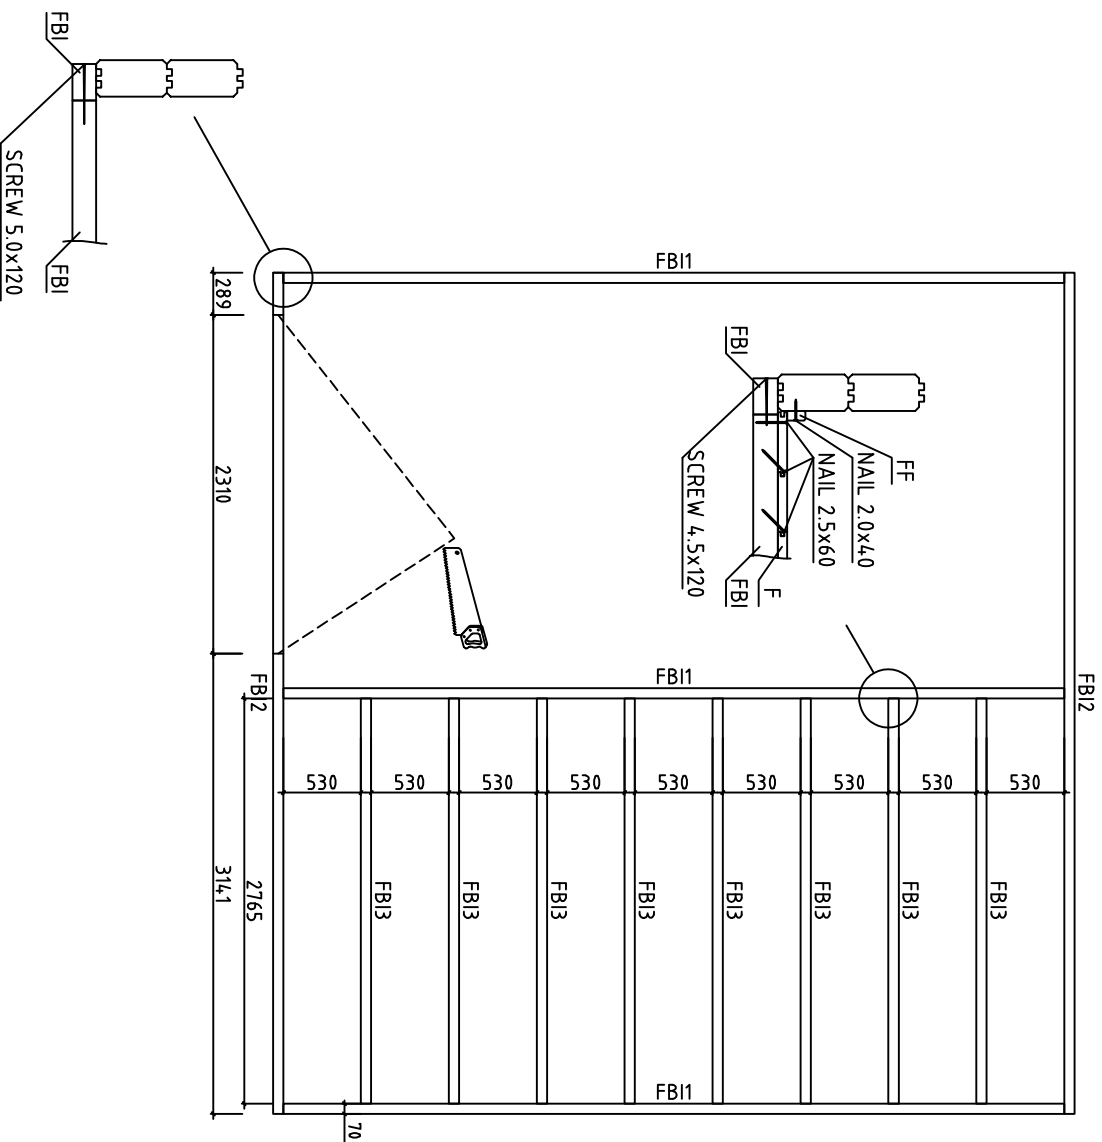


House	4407581	Sheet	2
Drawing	BASE FRAME-LAGERHÖLZER-LANBOURDES	Scale	1:50
Material	70x43	Date	10.08.2023
Drawer	K.K.	File	4407581.dwg

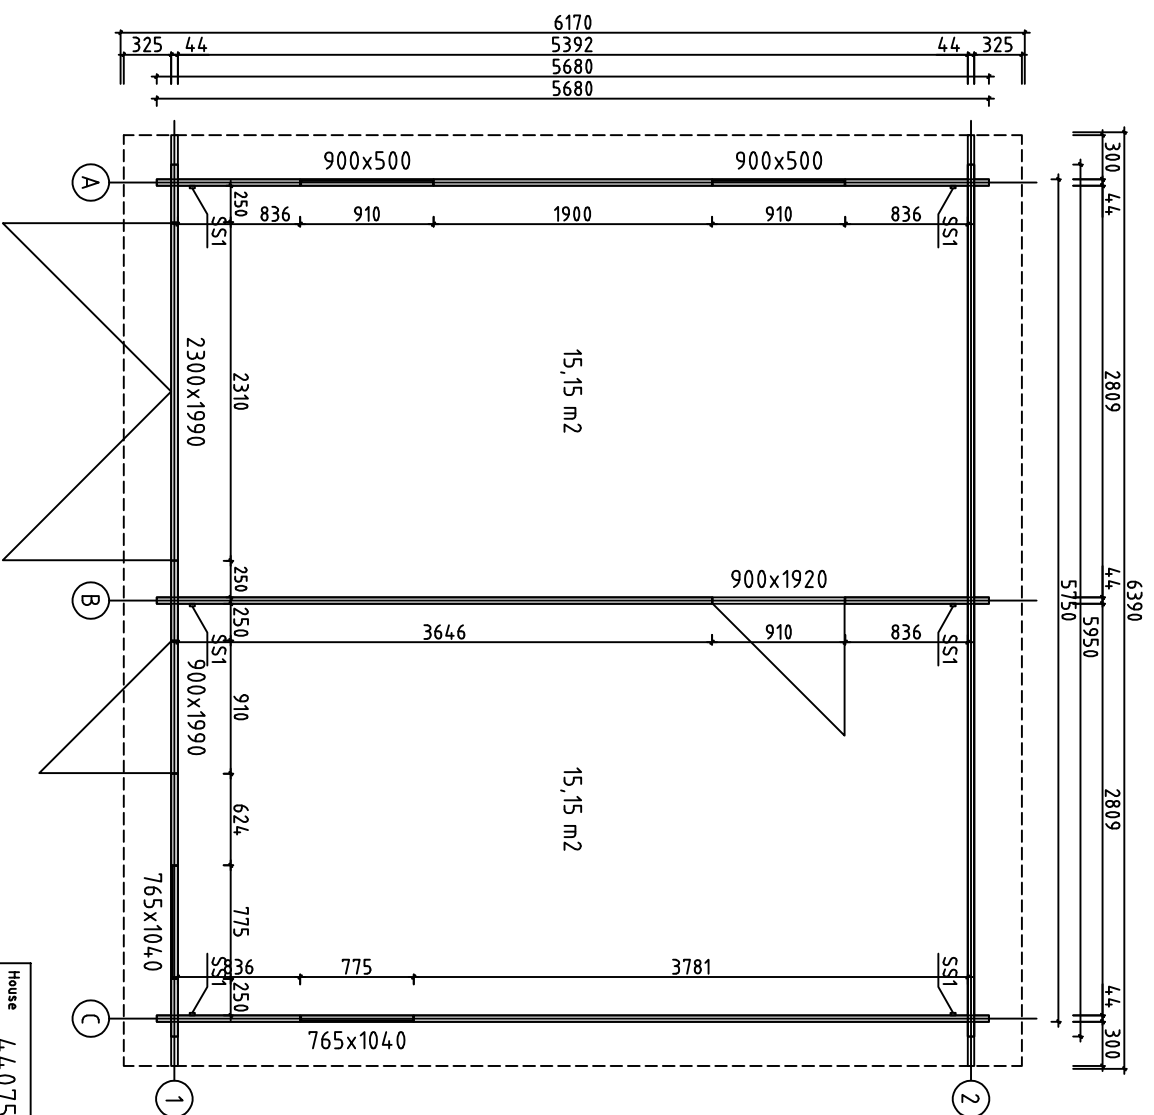


House	4407581	Sheet	3
Drawing	GRUNDPLAN-GRUNDPLAN-PLAN	Scale	1:50
Material	44x135	Date	10.08.2023
Drawer	K.K.	File	4407581.dwg

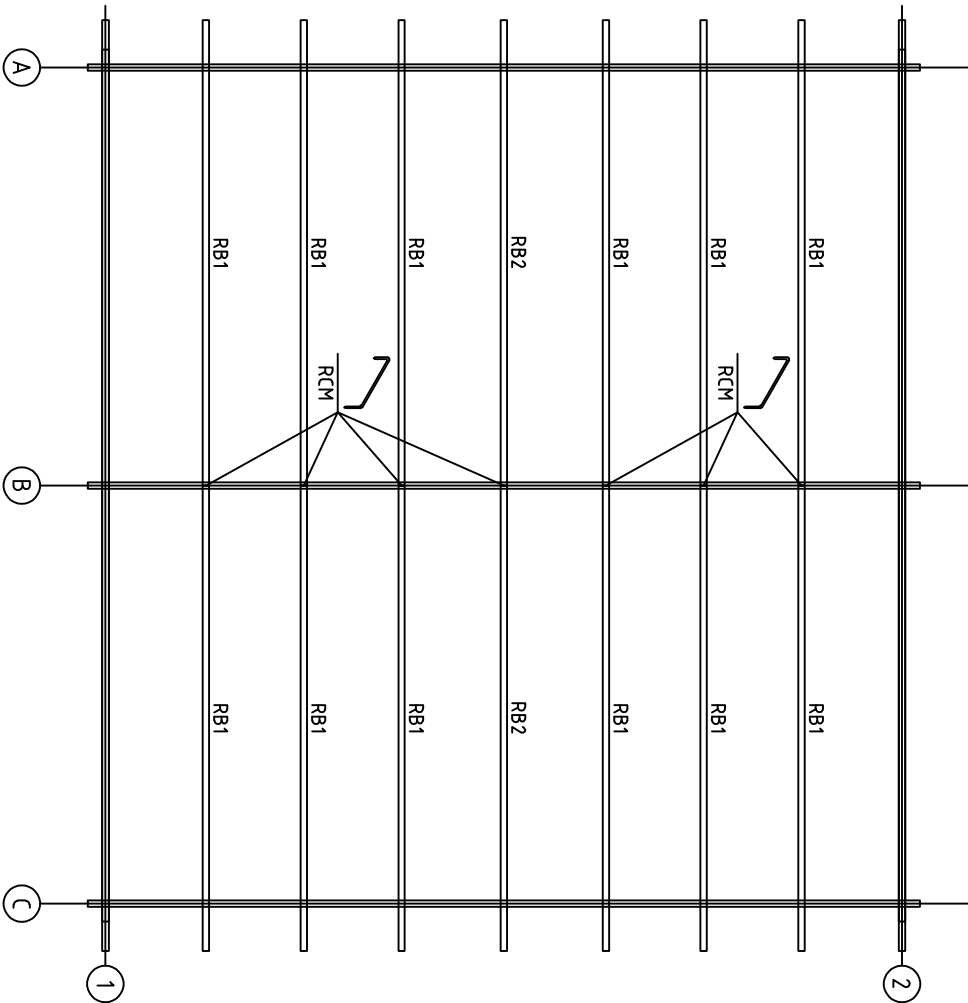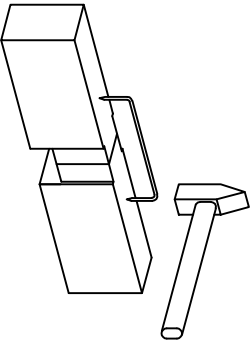

House	4407581	Sheet	4
Drawing	ROOFBEAMS-DACHBALKEN-DAKBALK	Scale	1:50
Material	4.3x14.0	Date	10.08.2023
Drawer	K.K.	File	4407581.dwg

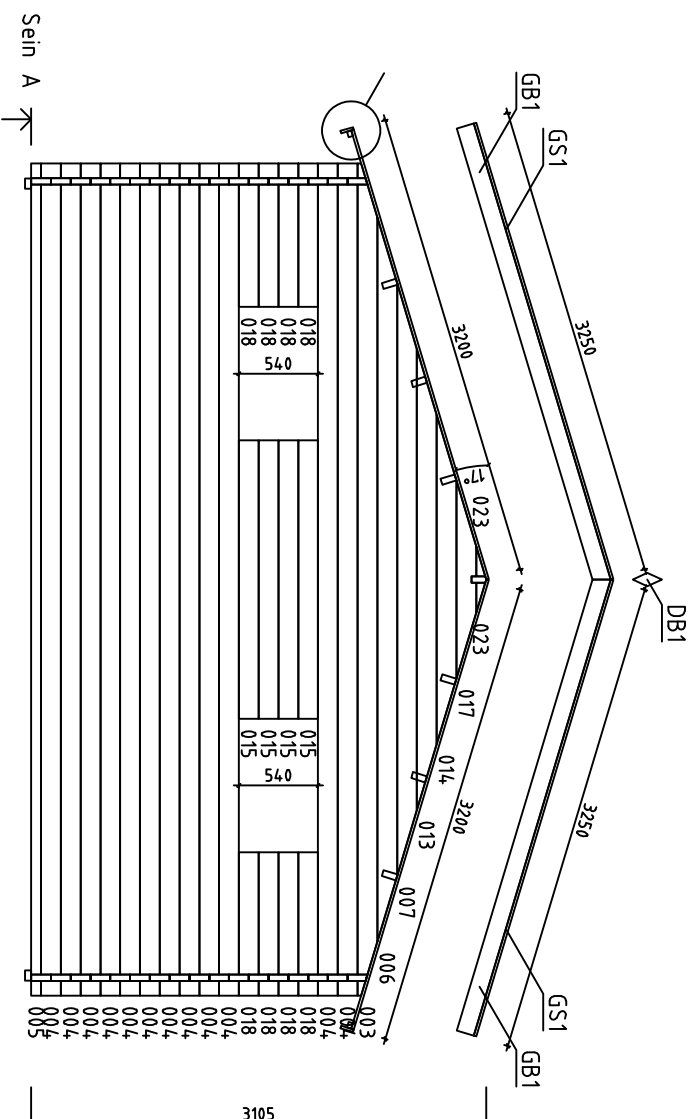


House	4407581	Sheet	5
Drawing	SEIN A	Scale	1:50
Material	44x135	Date	10.08.2023
Drawer	K.K.	File	4407581.dwg

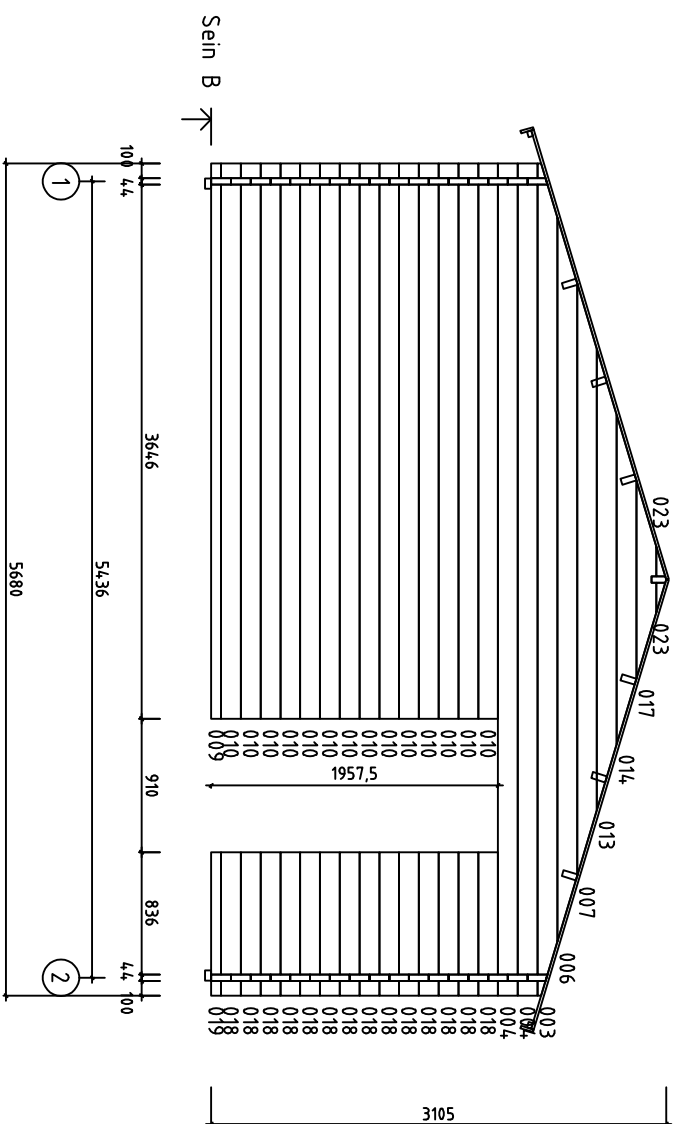

House	4407581	Sheet	6
Drawing	SEIN B	Scale	1:50
Material	44x135	Date	10.08.2023
Drawer	K.I.	File	4407581.dwg



Sein 1

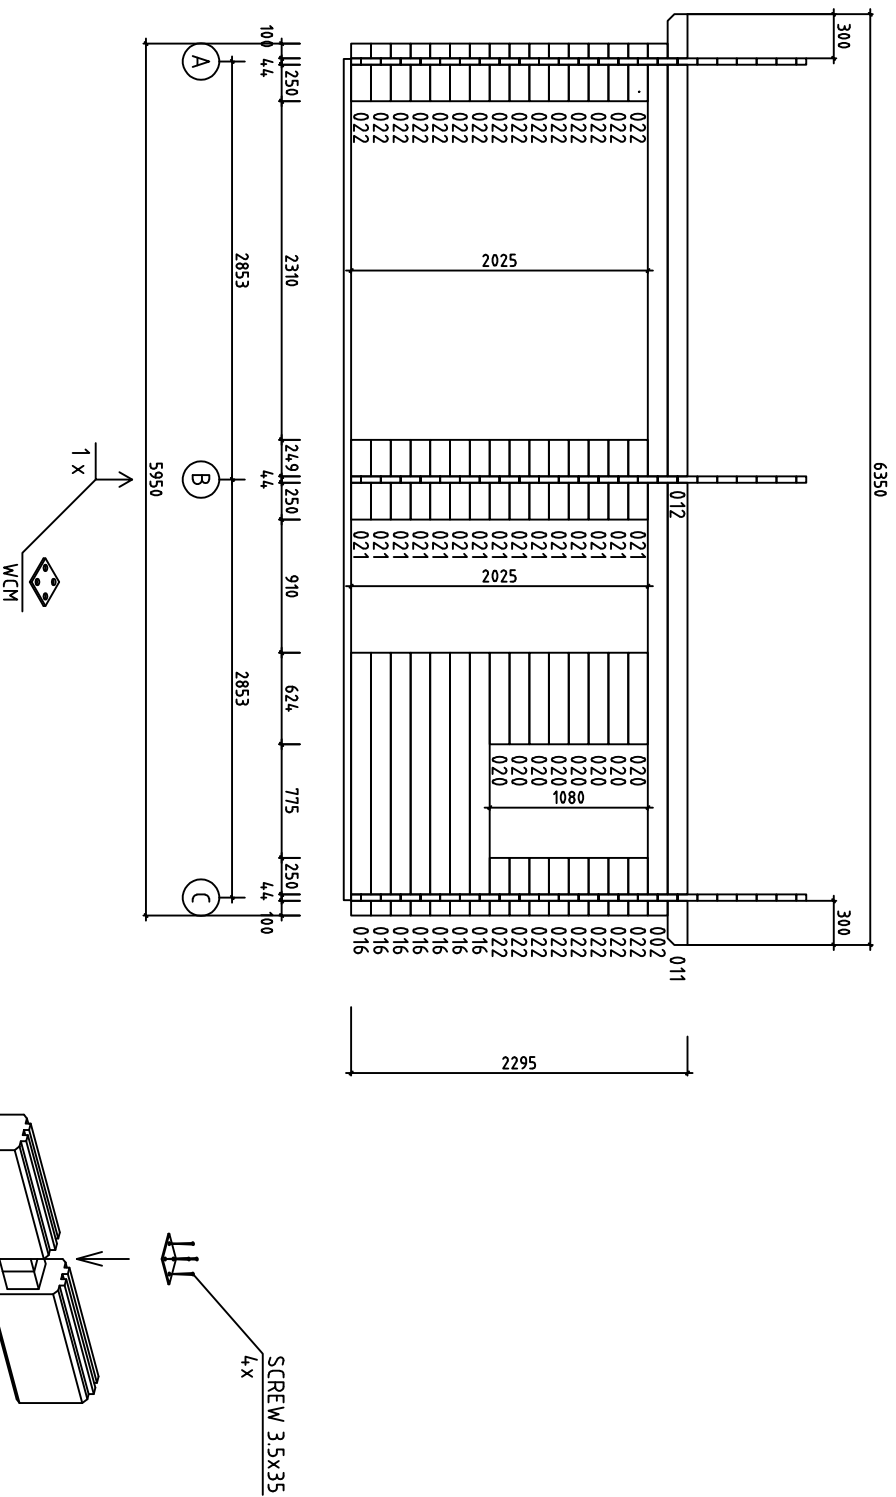

House	4,407581	Sheet	8
Drawing	SEIN 1	Scale	1:50
Material	4,4x135	Date	10.08.2023
Drawer	K.K.	File	4,407581.dwg






Sein 2






SCREW 3.5X35
4x

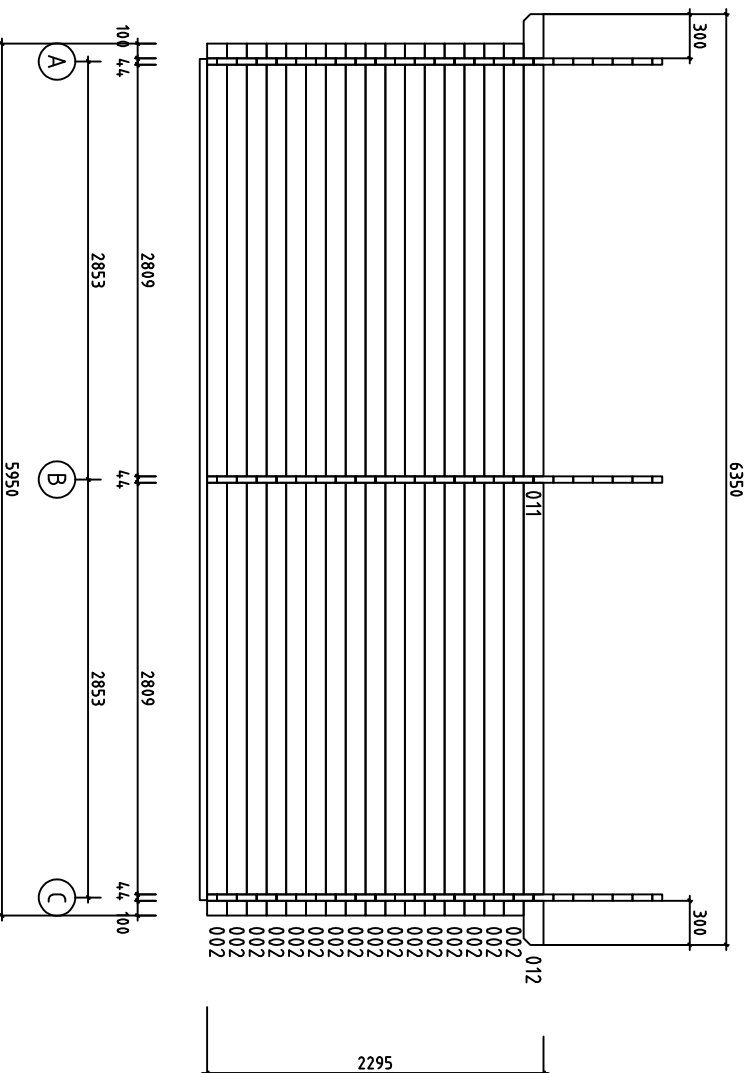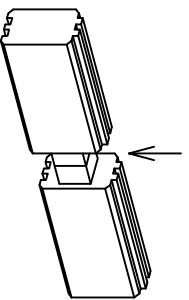

House	4407581	Sheet	9
Drawing	SEIN 2	Scale	1:50
Material	44x135	Date	10.08.2023
Drawer	K.K.	File	4407581.dwg

Pos	4407581	Pcs	Profil (mm)	L (mm)
001	SPARE BEAM-ERZATZBOHLE-VOORRAADPLANK 100 5662 100	1	44x135	5950
002	100 2809 2809 100	17	44x135	5950
004	100 5392 100	22	44x135	5680
005	100 5392 100	2	44x68	5680
008	3781 100	8	44x135	3925
009	100 3646	1	44x68	3790
010	100 3646	14	44x135	3790
011	300 2809	2	44x135	3175
012	2809 300	2	44x135	3175
015		4	44x135	1900
016	1649 100	7	44x135	1793
018	100 836	30	44x135	980
019	836 100	1	44x68	980
020		8	44x135	624
021	249 250	15	44x135	543
022	100 250	23	44x135	394
WA-1	871 023 023 017 014 013 007 006 003	1	44x871	5680
WB-1	871 023 023 017 014 013 007 006 003	1	44x871	5680
WC-1	871 023 023 017 014 013 007 006 003 5680	1	44x871	5680
HB	HIT BLOCK-SCHLAGHÖLZER-BLAZENPLANK 	2	44x135	300
FBI2	FLOORBEAMS-FUSSBODENBALKEN-VLOERBALKEN IMM	2	70x45	5740
FBI1	FLOORBEAMS-FUSSBODENBALKEN-VLOERBALKEN IMM	3	70x45	5330
House 4407581		Material		File 4407581.dwg
				Sheet 10

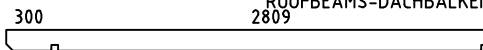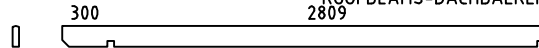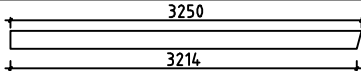  Pos	4407581		Pcs	Profil (mm)	L (mm)	
FBI3	FLOORBEAMS-FUSSBODENBALKEN-VLOERBALKEN 		IMM	8	70x45	2765
RB1	ROOFBEAMS-DACHBALKEN-DAKBALK 			12	43x140	3175
RB2	ROOFBEAMS-DACHBALKEN-DAKBALK 			2	43x140	3175
F1	FLOORBOARD-FUSSBODENBRETT-VLOERPLANK	 or-oder-of	33+1 25+1	18x88 18x114	5390	
R1	ROOFBOARD-DACHBRETT-DAKPLANK	 or-oder-of	146+2 112+2	18x88 18x114	3200	
FF1	FLOOR FILLET-FUSSBODENLEISTE-VLOERPLINT			18x35	17.5	
GB1	GABLE BOARD-GIEBELBLENDE-GEVELPLANK		4	18x120	3250	
GS1	ROOF FELT FILLET-GIEBELLEISTE-GEVELLIJST		4	18x70	3250	
EB1	EAVE BOARD-TRAUFBRETT-AFDEKPLANK		4	18x90	3175	
ES1	EAVE SLAT-TRAUFENLEISTE-AFDEKLIJST		4	30x40	3175	
DB1	DIAMOND-RAUTE-DIAMANT		2	18x90	200	
SS1	STORM SLAT-STURMLEISTE-STORMLIJST		6	18x35	2190	
RCM	ROOFBEAMS CONNECTING METAL-DACHBALKEN BEFESTIGUNGSMETALLE-DAKBALKEN POOLING METALEN		7	ø6.0	200	
WCM	WALLBEAMS CONNECTING METAL-WANDBOEHLEN BEFESTIGUNG METALLE-MUURBALKEN POOLING METALEN		2	25	25	
	SCREWS-SCHRAUBEN-SCHROEF FOR-FÜR-VOOR SS1		18	ø6.0	50	
	WASHER-SCHEIBE-SCHIJF FOR-FÜR-VOOR SS1		18	ø6.0	18	
	NAIL-NAGEL-NAGEL FOR-FÜR-VOOR FF1		44	ø2.0	40	
	NAIL-NAGEL-NAGEL FOR-FÜR-VOOR F1, R1		1080	ø2.5	60	
	SCREWS-SCHRAUBEN-SCHROEF FOR-FÜR-VOOR WCM		8	ø3.5	35	
	SCREWS-SCHRAUBEN-SCHROEF FOR-FÜR-VOOR GB1, GS1, EB1, ES1, DB1		50	ø4.5	50	
	SCREWS-SCHRAUBEN-VIS FOR-FÜR-POUR 2x005, 009, 019		58	ø4.5	90	
	SCREWS-SCHRAUBEN-VIS FOR-FÜR-POUR FBI1-FBI3		44	ø5.0	120	
	SCREWS-SCHRAUBEN-SCHROEF FOR-FÜR-VOOR RB1, RB2		28	ø6.0	160	
House	4407581	Material	File	4407581.dwg	Sheet 11	

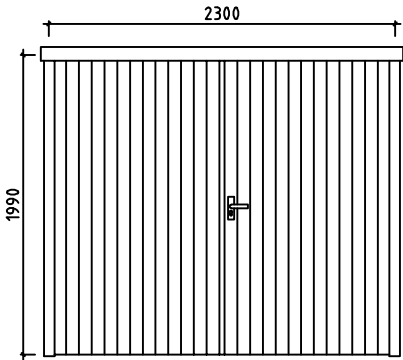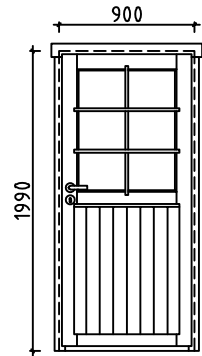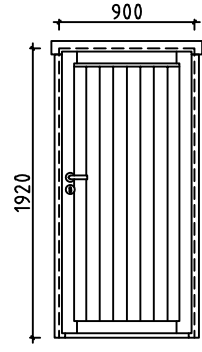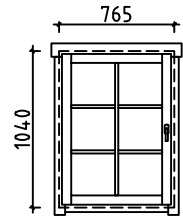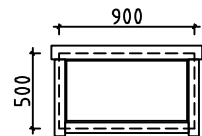Pos	4407581	Pcs	Profil (mm)	L (mm)
DOUBLEDOR-DOPPELTÜR-DUBBELE DEUR (right-rechts-rechts) AST_PRE  DOOR-TÜR-DEUR (right-rechts-rechts) AST_PRE  DOOR-TÜR-DEUR (right-rechts-rechts) AST_PRE  WINDOW-FENSTER-VENSTER (left-links-links) AST_PRE  WINDOW-FENSTER-VENSTER (closed-feststehend-gesloten) AST_PRE_K 	1 2300 1990 900 1990 900 1920 765 1040 900 500	P P P V	1 1 6 1 1 1 1 1 1 2 2 2 2	2300 1990 900 1990 900 1920 765 1040 900 500
House 4407581	Material	File 4407581.dwg	Sheet 12	