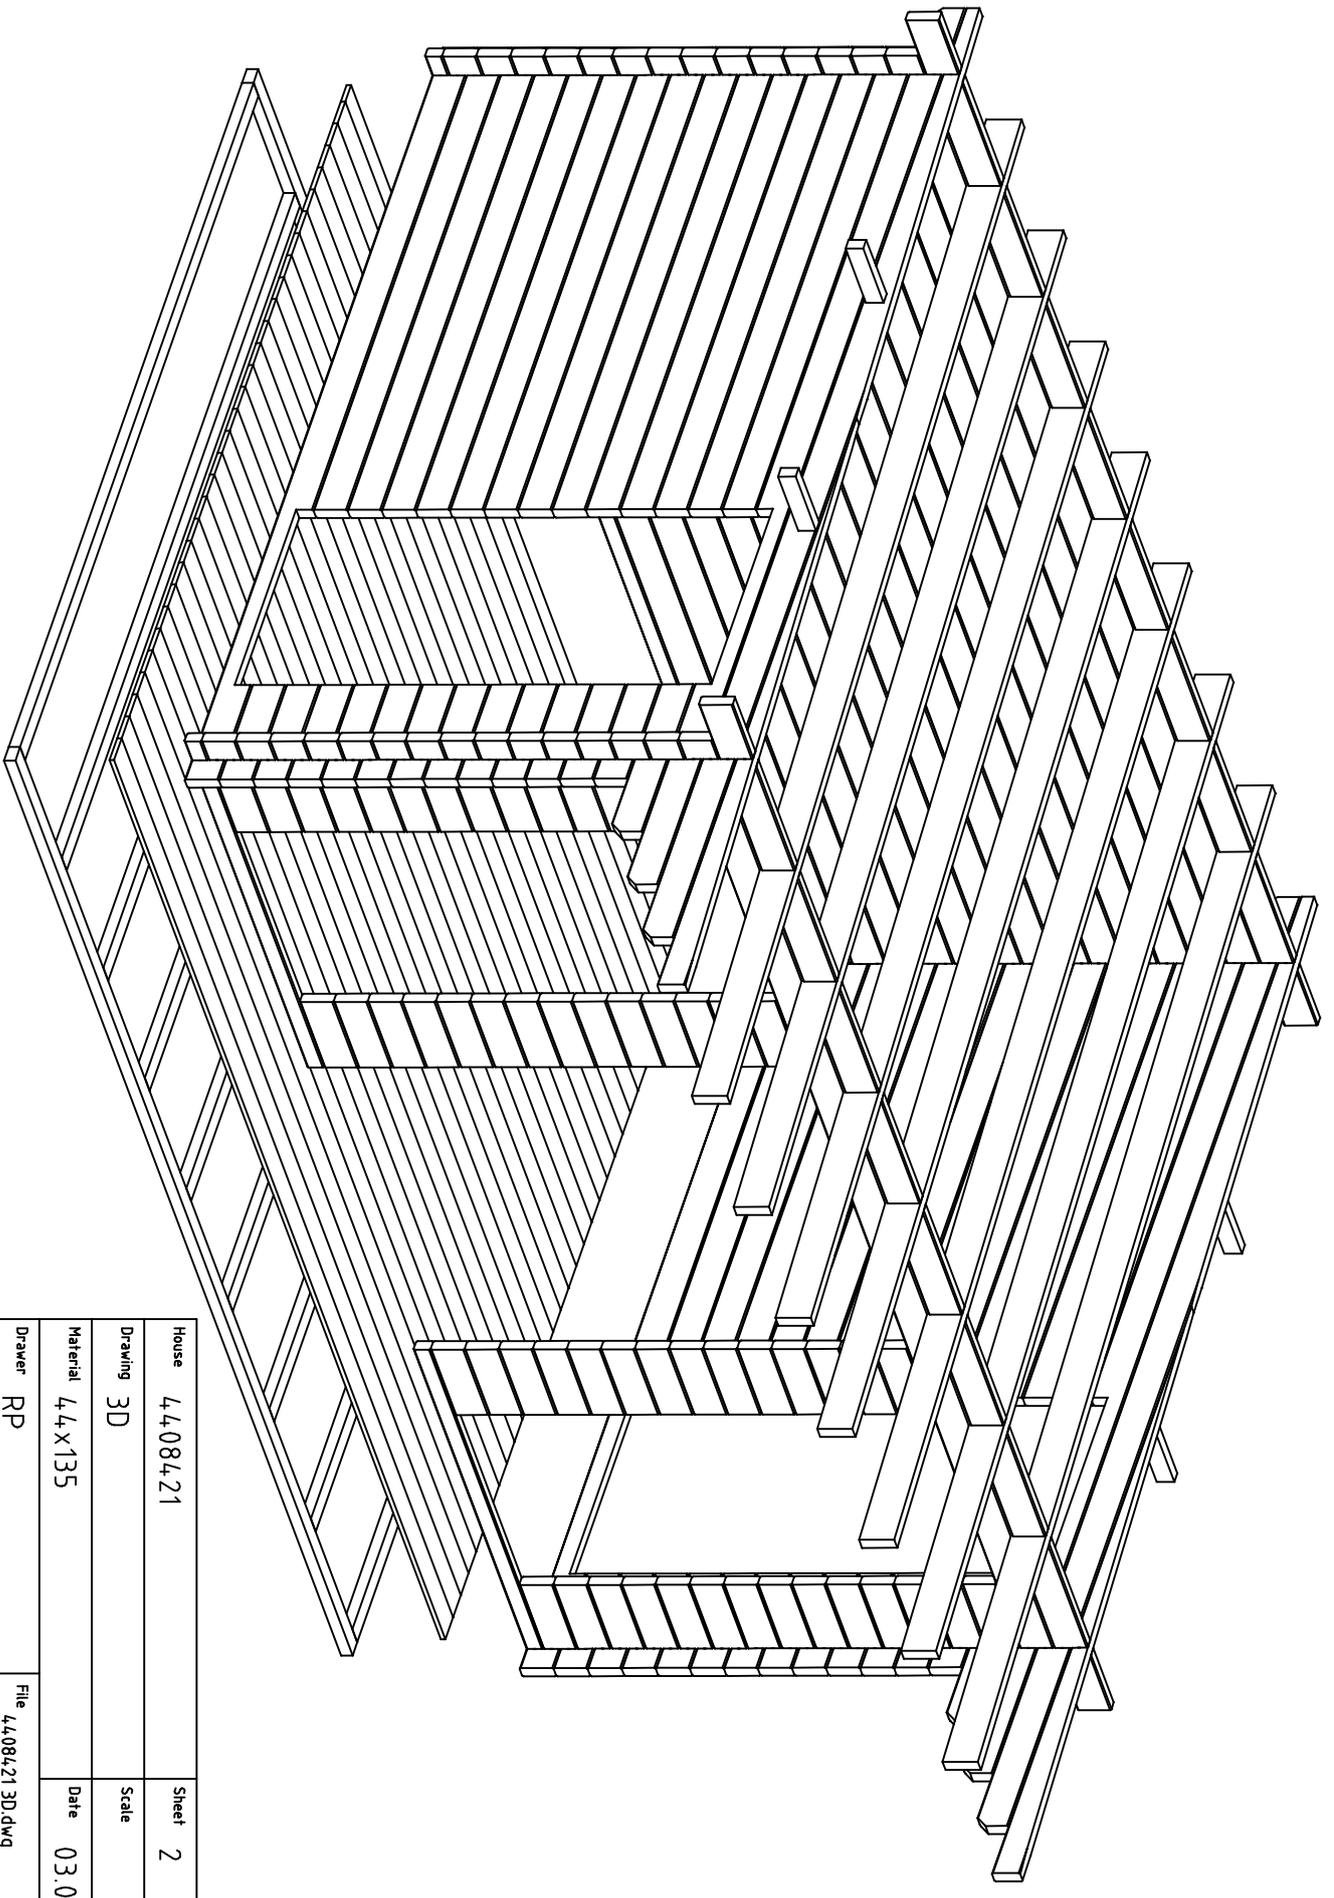


House 4,4,08,4,21 Sheet 1

Drawing 3D Scale

Material 4,4,X135 Date 03.06.2021

Drawer RP File 4,4,08,4,21 3D.dwg

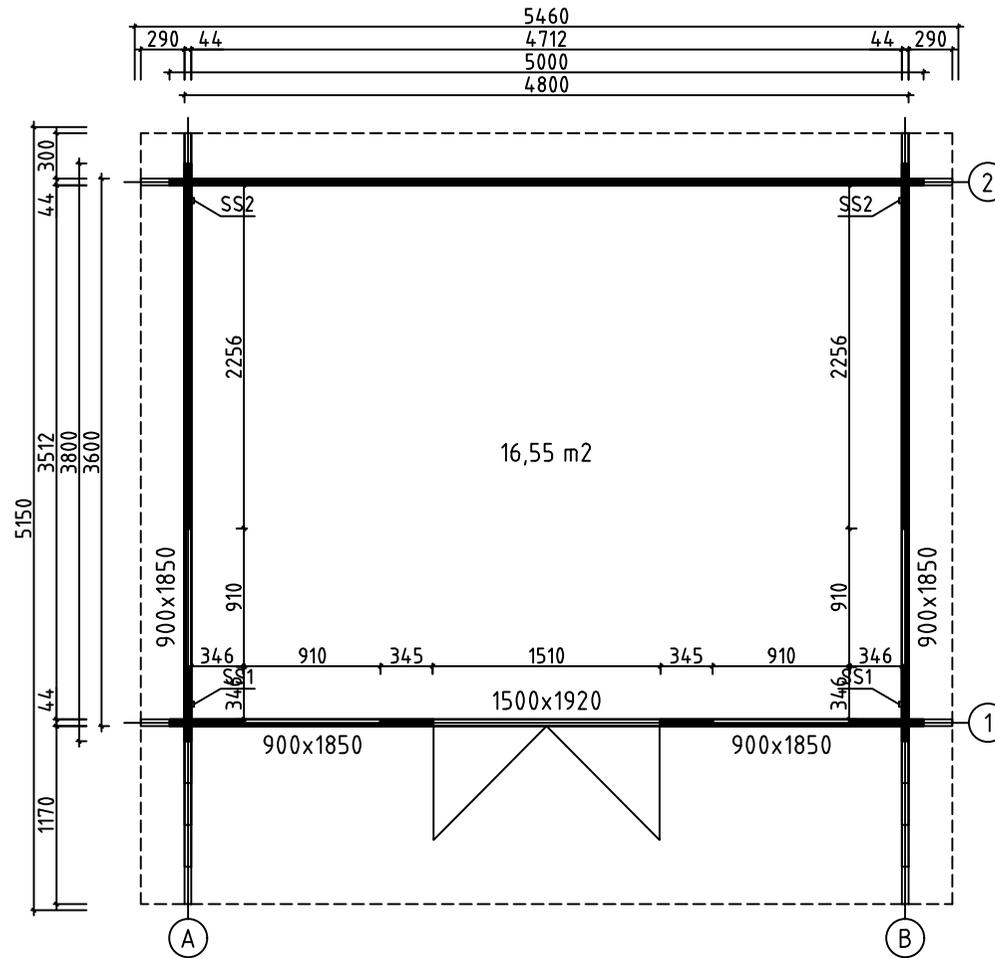


House 4,4,084,21 Sheet 2




Drawing 3D Scale

Material 4,4,X135 Date 03.06.2021


Drawer RP File 4,4,084,21 3D.dwg





House	4408421	Sheet	3
Drawing	GRUNDPLAN-GRUNDPLAN-PLAN	Scale	1:50
Material	44x135	Date	03.06.2021
Drawer	RP	File	4408421.dwg

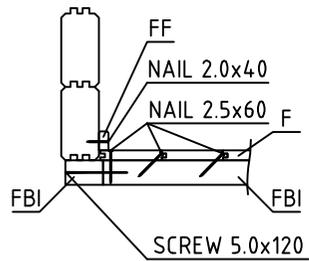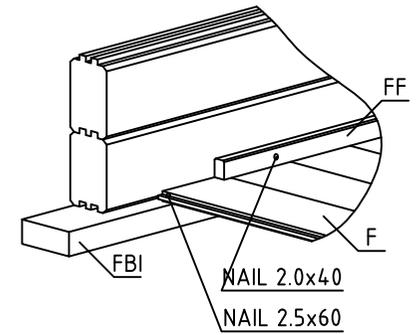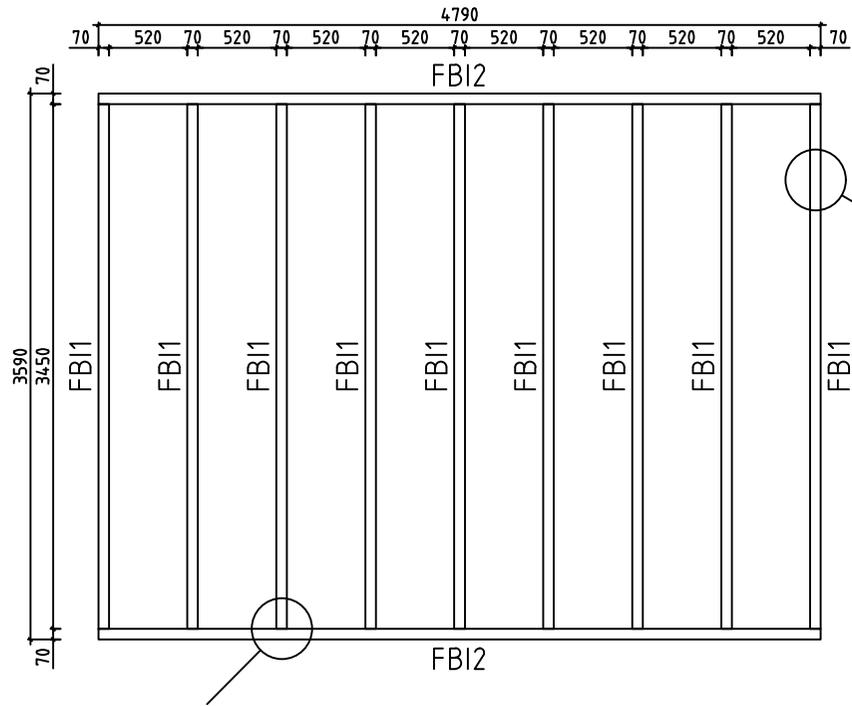


House	4408421	Sheet	3
Drawing	FLOORBEAMS-FUSSBODENBALKEN-VLOERBALKEN	Scale	1:50
Material	70x45	Date	03.06.2021
Drawer	RP	File	4408421.dwg

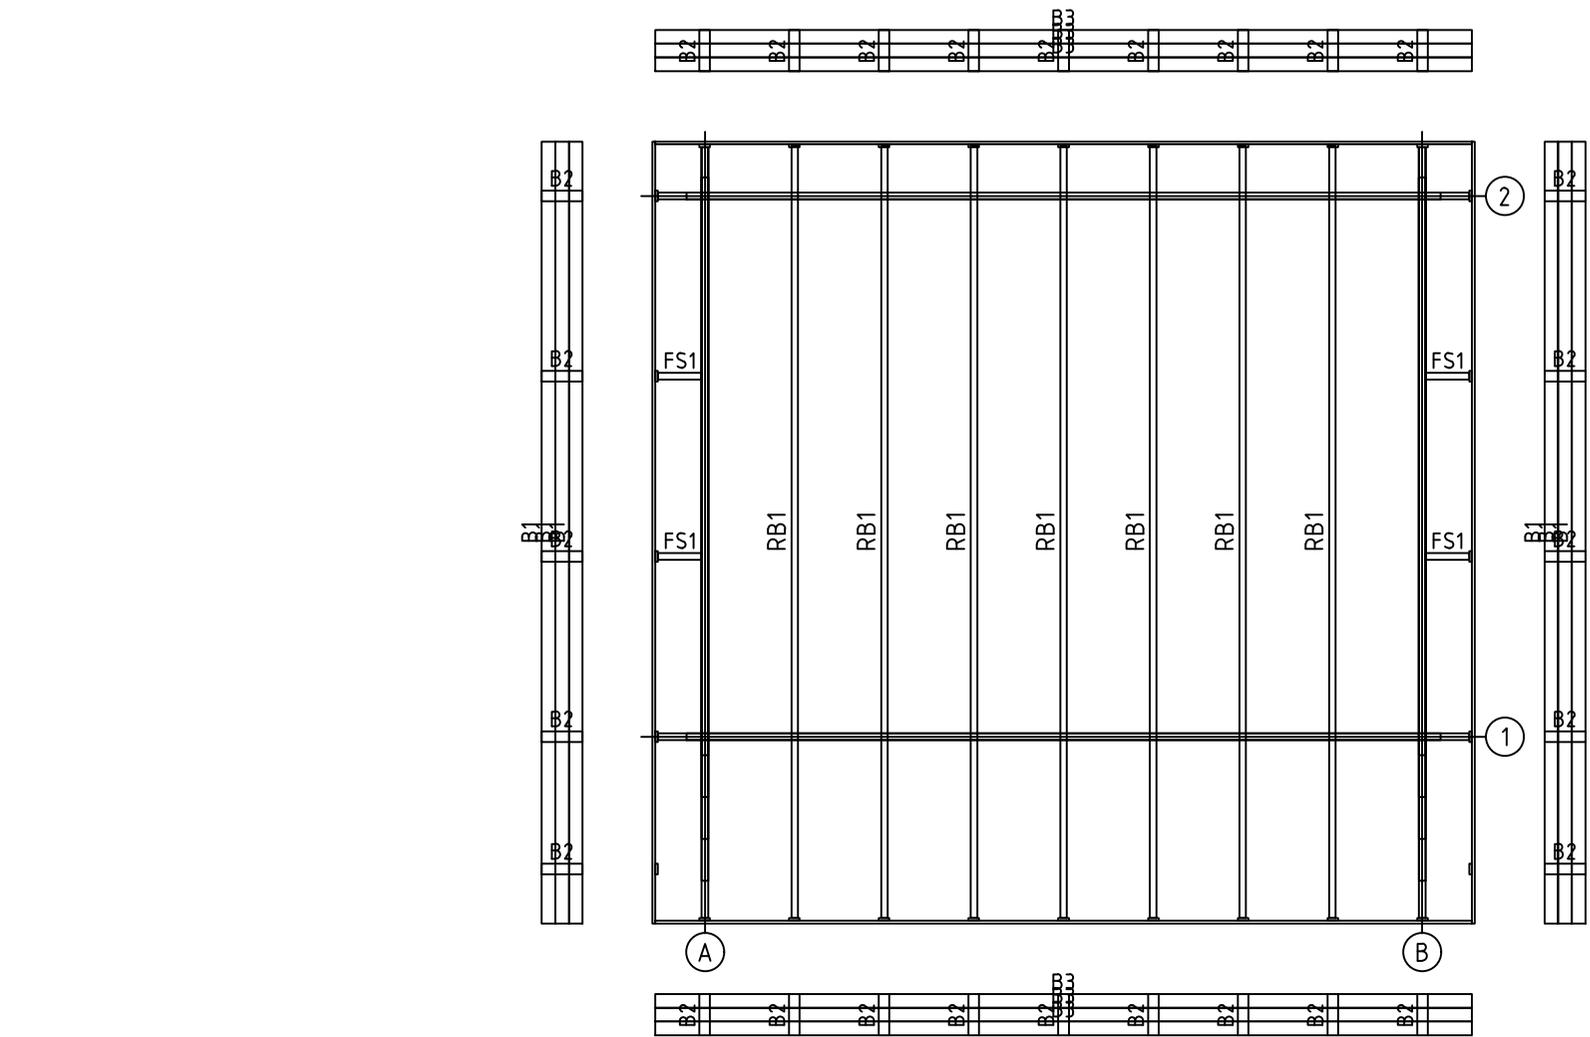



















House	4408421	Sheet	4
Drawing	DACHBALKEN	Scale	1:50
Material	43x140, 45x70, 18x120, 18x70	Date	03.06.2021
Drawer	RP	File	4408421.dwg

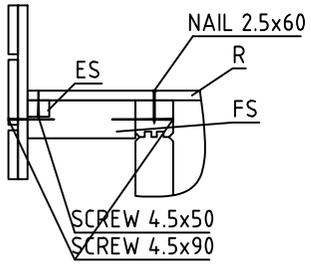
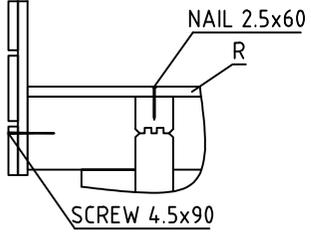




Wall 2 ↑

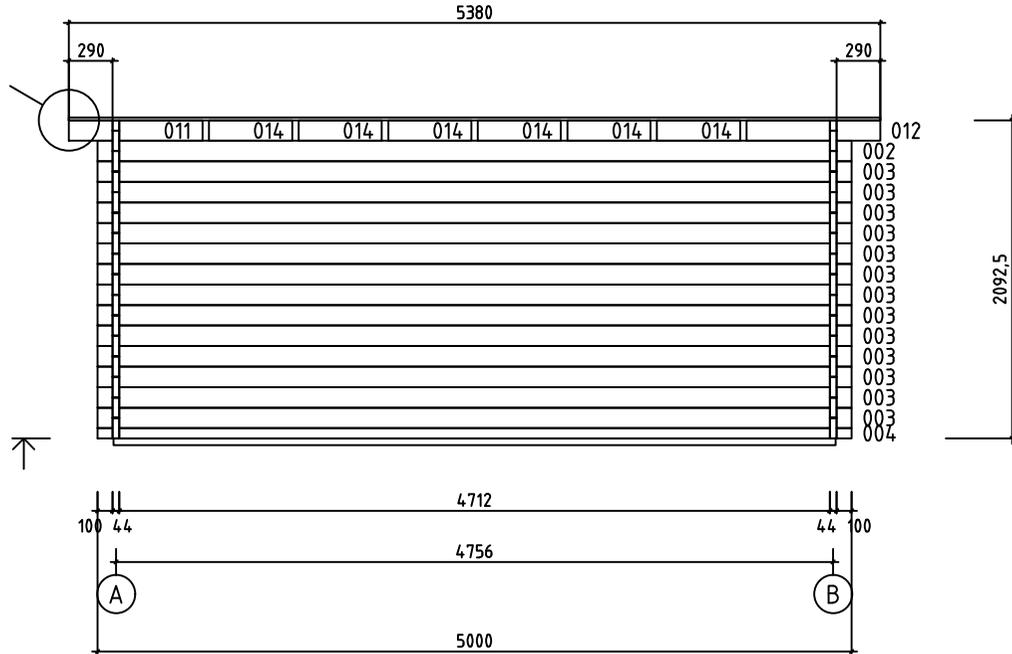

House	4408421	Sheet	9
Drawing	WALL 2	Scale	1:50
Material	44x135	Date	03.06.2021
Drawer	RP	File	4408421.dwg

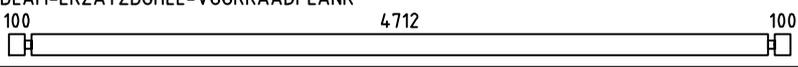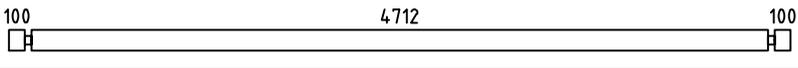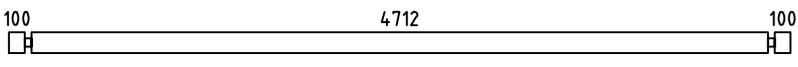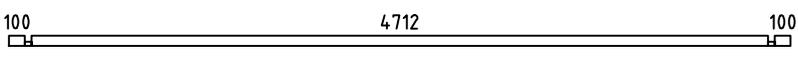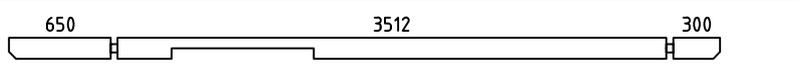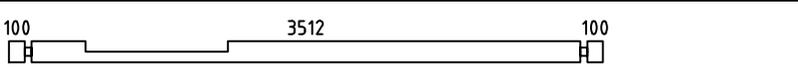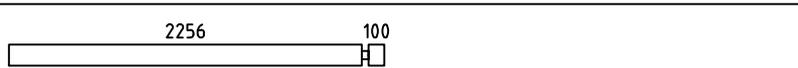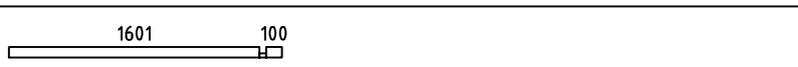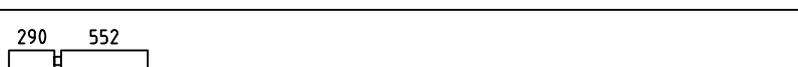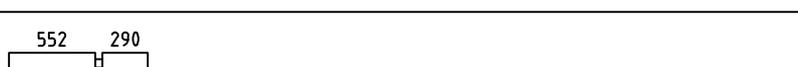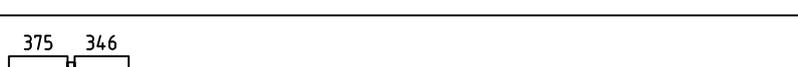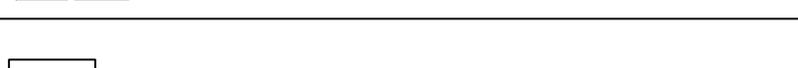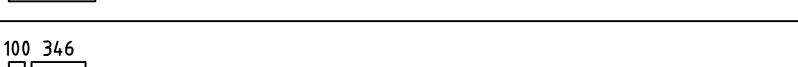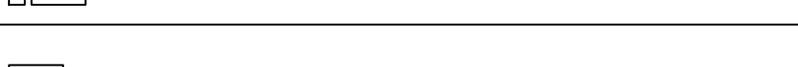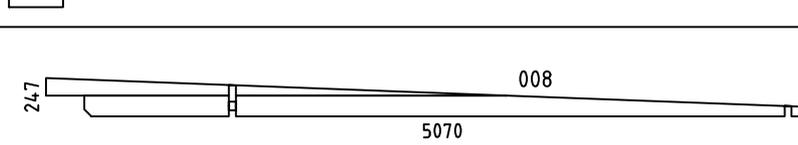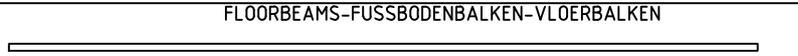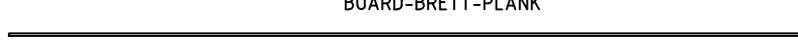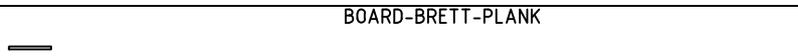Pos	Specification-Bestimmung-Spécification	PCS	Profile (mm)	L (mm)		
001	SPARE BEAM-ERZATZBOHLE-VOORRAADPLANK 	1	44x135	5000		
002		PM 2	44x135	5000		
003		13	44x135	5000		
004		1	44x68	5000		
006		2	44x135	4550		
007		2	44x135	3800		
009		26	44x135	2400		
010		2	44x68	1745		
011		2	44x135	887		
012		2	44x135	886		
013		2	44x135	765		
014		12	44x135	551		
015		52	44x135	490		
016		28	44x135	345		
WA-1 WB-1		2	44x247	5070		
HB	HIT BLOCK-SCHLAGHÖLZER-BLAZENPLANK 	2	44x135	300		
FBI2	FLOORBEAMS-FUSSBODENBALKEN-VLOERBALKEN 	IMM 2	70x45	4790		
FBI1	FLOORBEAMS-FUSSBODENBALKEN-VLOERBALKEN 	IMM 9	70x45	3450		
FS1	FIXING SLAT-BEFESTIGUNGSLEISTE-BEVESTIGING PLINT 	4	45x70	290		
B3	BOARD-BRETT-PLANK 	6	90x18	5416		
B1	BOARD-BRETT-PLANK 	6	90x18	514.2		
B2	BOARD-BRETT-PLANK 	28	70x18	270		
RB1	ROOFBEAMS-DACHBALKEN-DAKBALK 	7	43x14.0	5080		
F1	FLOORBOARD-FUSSBODENBRETT-VLOERPLANK  or-oder-of	31+1 40+1	18x114 18x88	4705		
House	4408421	Material	File	4408421.dwg	Sheet	10

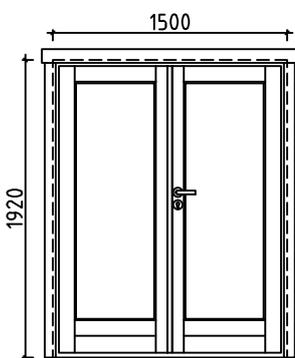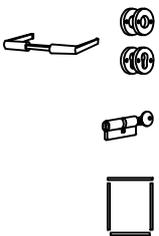Pos	Specification-Bestimmung-Spécification	PCS	Profile (mm)	L (mm)
R1	ROOFBOARD-DACHBRETT-DAKPLANK  or-oder-of	45+1 59+1	18x114 18x88	5380
FF1	FLOOR FILLET-FUSSBODENLEISTE-VLOERPLINT 		18x35	17m
ES1	EAVE SLAT-TRAUFENLEISTE-AFDEKLIJST 	4	30x40	1755
ES2	EAVE SLAT-TRAUFENLEISTE-AFDEKLIJST 	2	30x40	1170
ES3	EAVE SLAT-TRAUFENLEISTE-AFDEKLIJST 	2	30x40	300
SS1	STORM SLAT-STURMLEISTE-STORMLIJST 	2	18x35	2090
SS2	STORM SLAT-STURMLEISTE-STORMLIJST 	2	18x35	1960
	SCREWS-SCHRAUBEN-SCHROEF FOR-FÜR-VOOR SS1, SS2 	12	ø6.0	50
	WASHER-SCHEIBE-SCHIJF FOR-FÜR-VOOR SS1, SS2 	12	ø6.0	18
	NAIL-NAGEL-NAGEL FOR-FÜR-VOOR FF1 	40	ø2.0	40
	NAIL-NAGEL-NAGEL FOR-FÜR-VOOR F1, R1 	880	ø2.5	60
	SCREWS-SCHRAUBEN-SCHROEF FOR-FÜR-VOOR B1, B2, B3 	96	ø3.5	35
	SCREWS-SCHRAUBEN-SCHROEF FOR-FÜR-VOOR ES1, ES2, ES3 	30	ø4.5	50
	SCREWS-SCHRAUBEN-SCHROEF FOR-FÜR-VOOR B1, B2, B3, FS1, 004, 010 	50	ø4.5	90
	SCREWS-SCHRAUBEN-SCHROEF FOR-FÜR-VOOR FBI1, FBI2 	36	ø5.0	120
	SCREWS-SCHRAUBEN-SCHROEF FOR-FÜR-VOOR 011, 012, 014, RB1 	50	ø6.0	160
	DOUBLEDOR-DOPPELTÜR-DUBBELE DEUR (right-rechts-rechts) AST_PRE P  	1	1500	1920

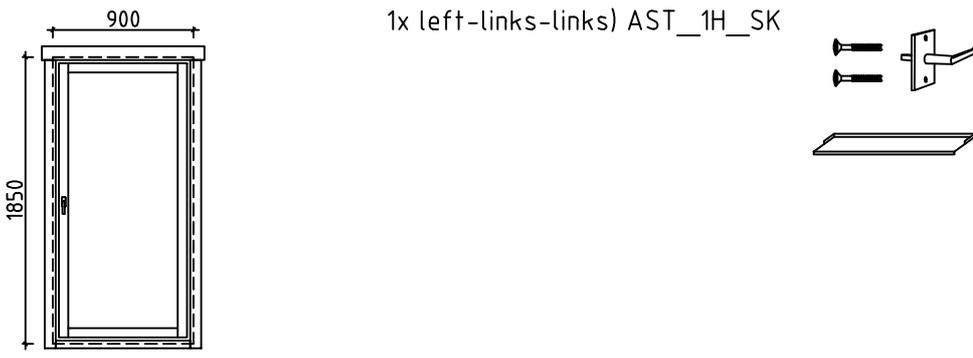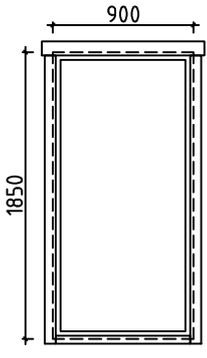Pos	Specification-Bestimmung-Spécification	PCS	Profile (mm)	L (mm)
	<p>WINDOW-FENSTER-VENSTER (1x right-rechts-rechts; 1x left-links-links) AST_1H_SK</p> 	<p>P+V 1+1 2 2</p>	900	1850
	<p>WINDOW-FENSTER-VENSTER (closed-feststehend-gesloten) AST_1H_K</p> 	2	900	1850

#001		5000	1
#002	1,2	5000	2
#003	2	5000	13
#004	2	5000	1
#005	A,B	4825	2
#006	A,B	4550	2
#007	A,B	3800	2
#008	A,B	2948	2
#009	A,B	2400	26
#010	1	1745	2
#011	1,2	887	2
#012	1,2	886	2
#013	A,B	765	2
#014	1,2	551	12
#015	1,A,B	490	52
#016	1	345	28