



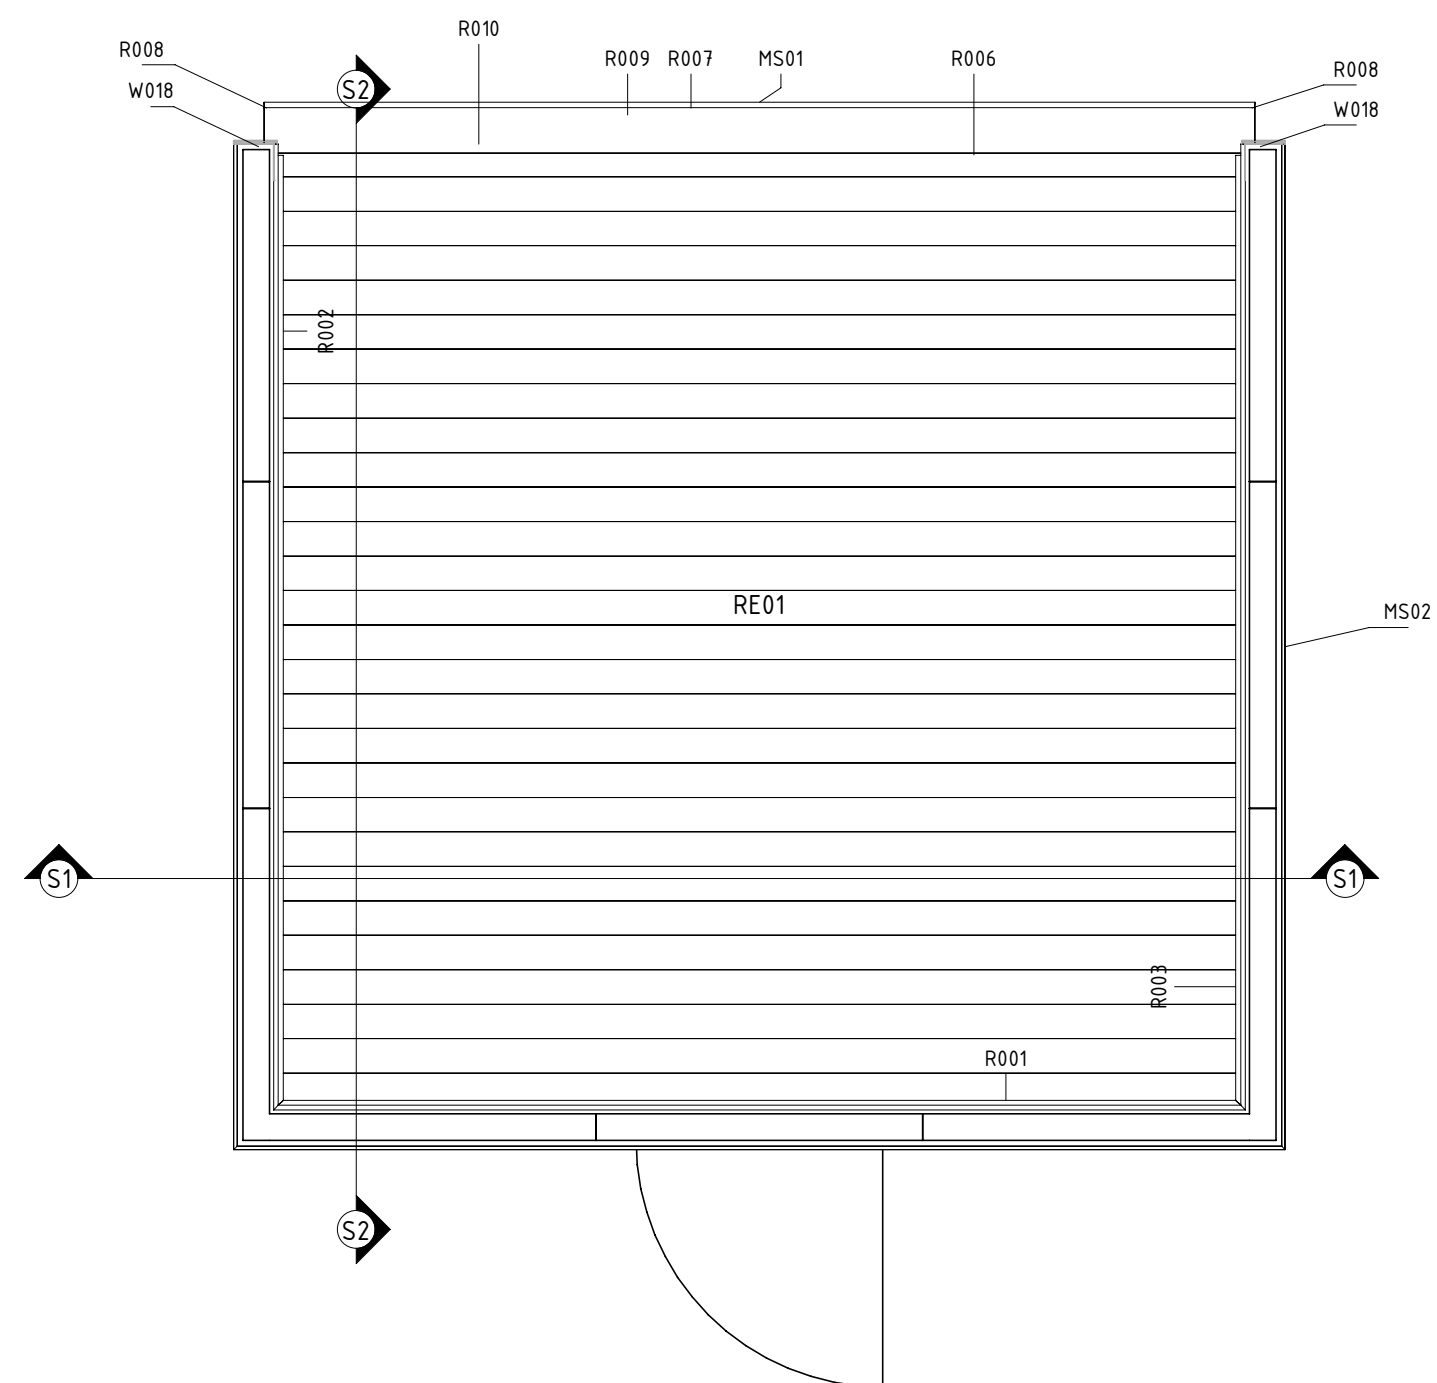


Välisuste spetsifikatsioon										
Tähis	Laius	Kõrgus	Kogus	Ava laius	Ava kõrgus	Paigaldusvaru küljel	Paigaldusvaru all	Paigaldusvaru üleval	Pindala (m ²)	Pindala kokku (m ²)
D1R	890	2090	1	900	2100	5	5	5	1,9	1,9


QUBUS		
Plaanid		
AR-5-01	12.01.2024	1 : 25(A3)

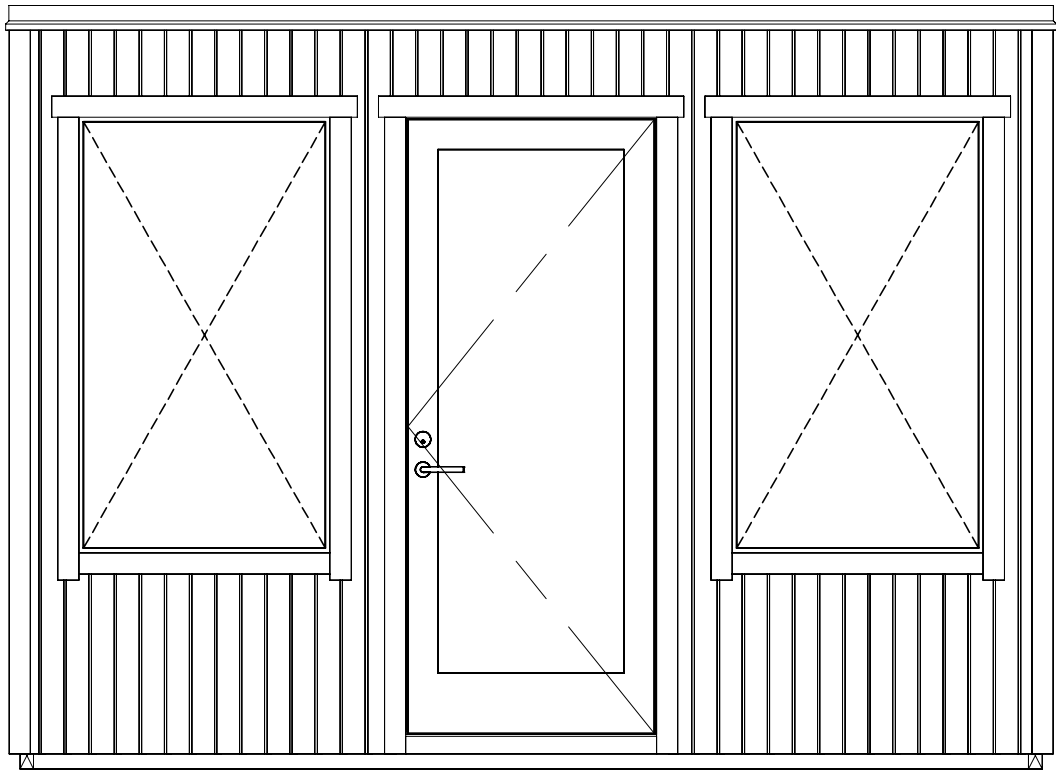


1-2
1 : 25

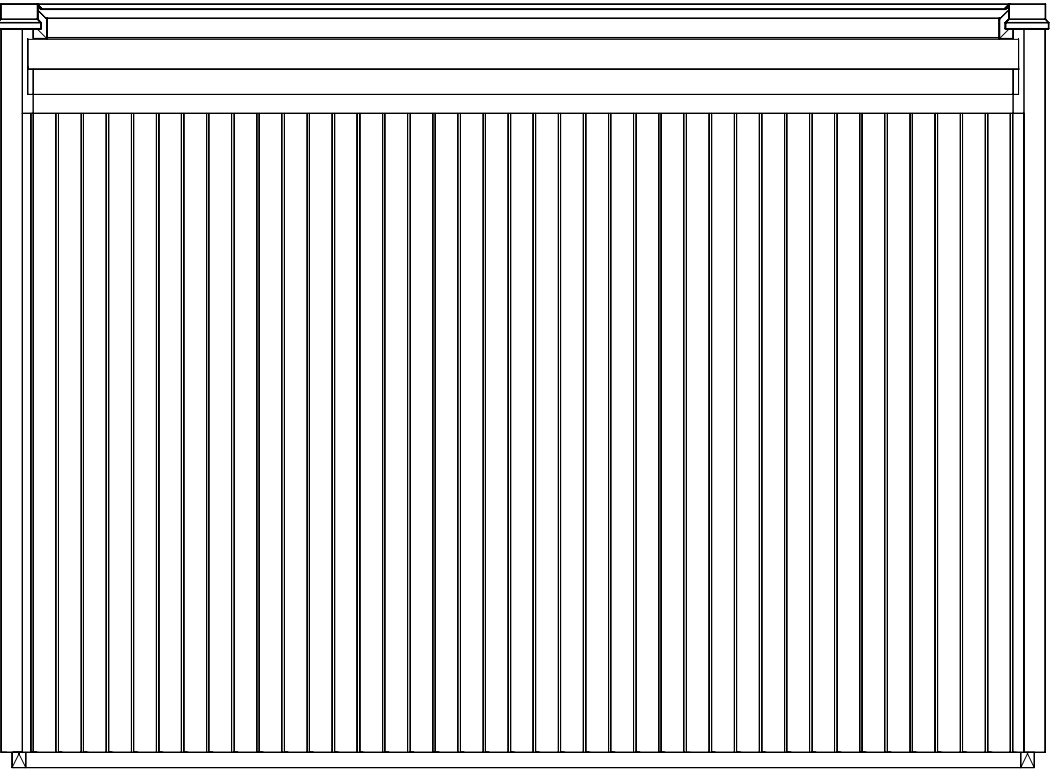

2-1
1 : 25

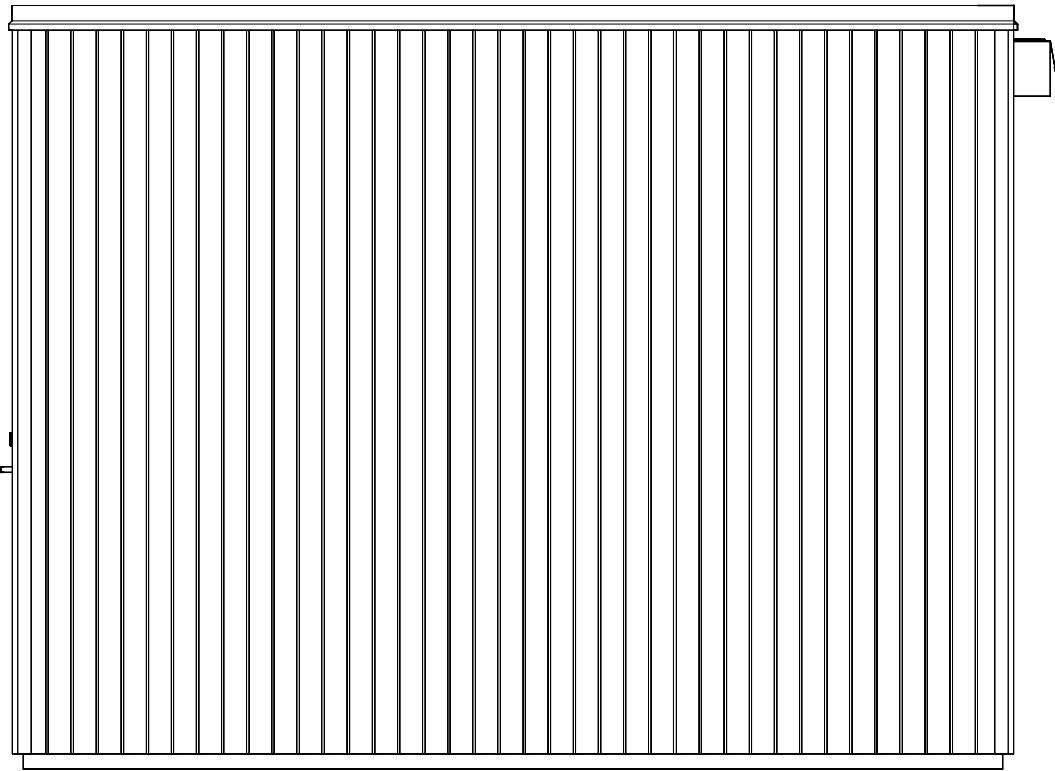


A-B
1 : 25

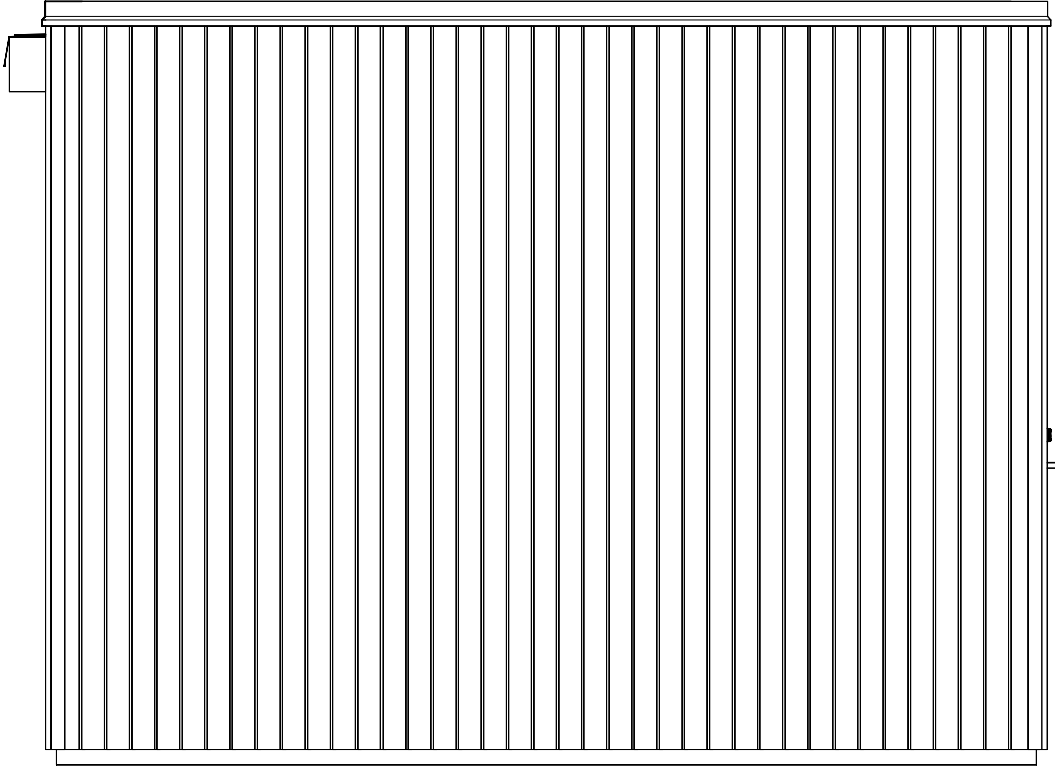


B-A
1 : 25

QUBUS		
Vaated		
AR-6-01	12.01.2024	1 : 25(A3)

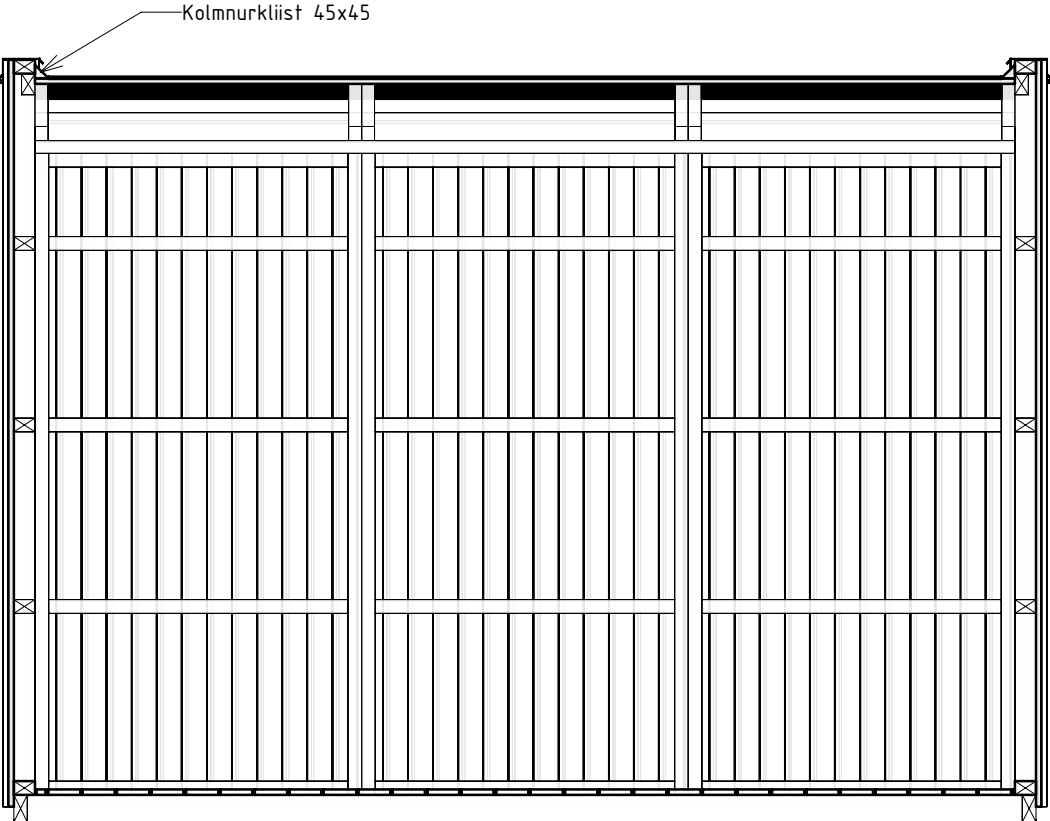

S1


1 : 25

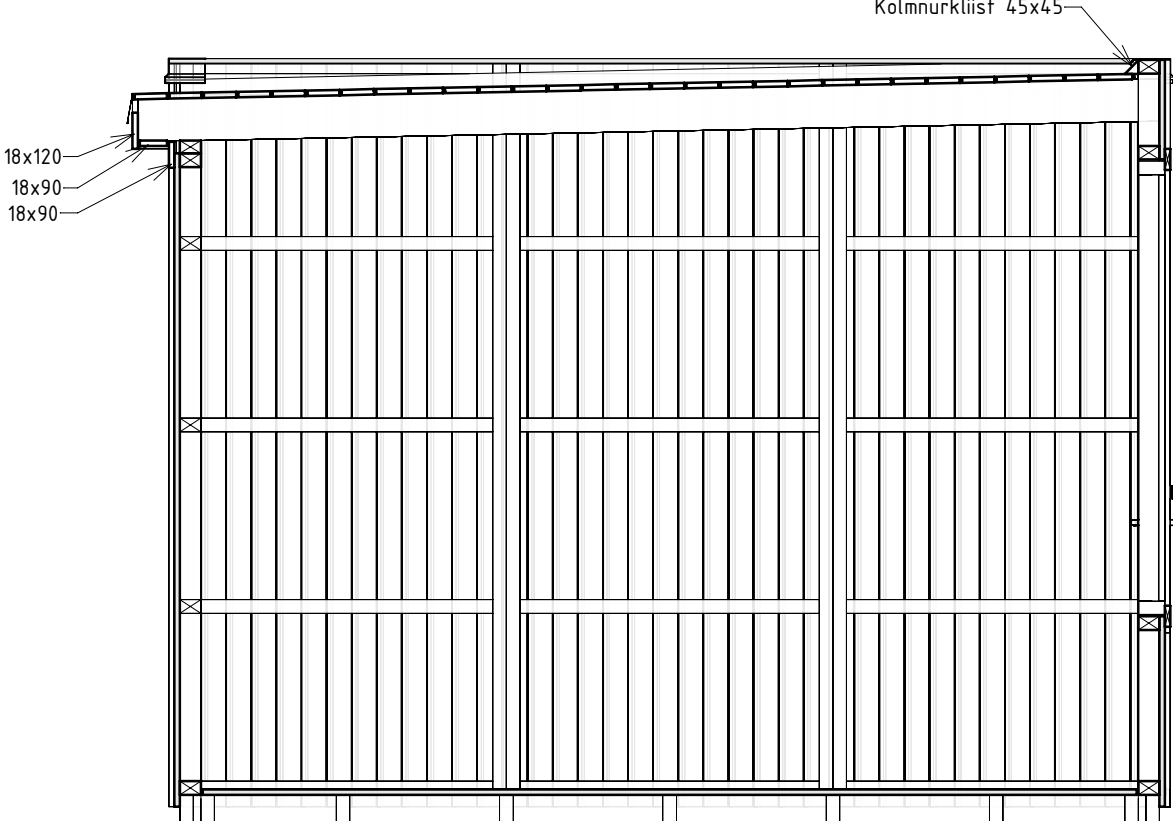




S2

1 : 25

QUBUS		
Lõiked		
AR-6-02	12.01.2024	1 : 25(A3)

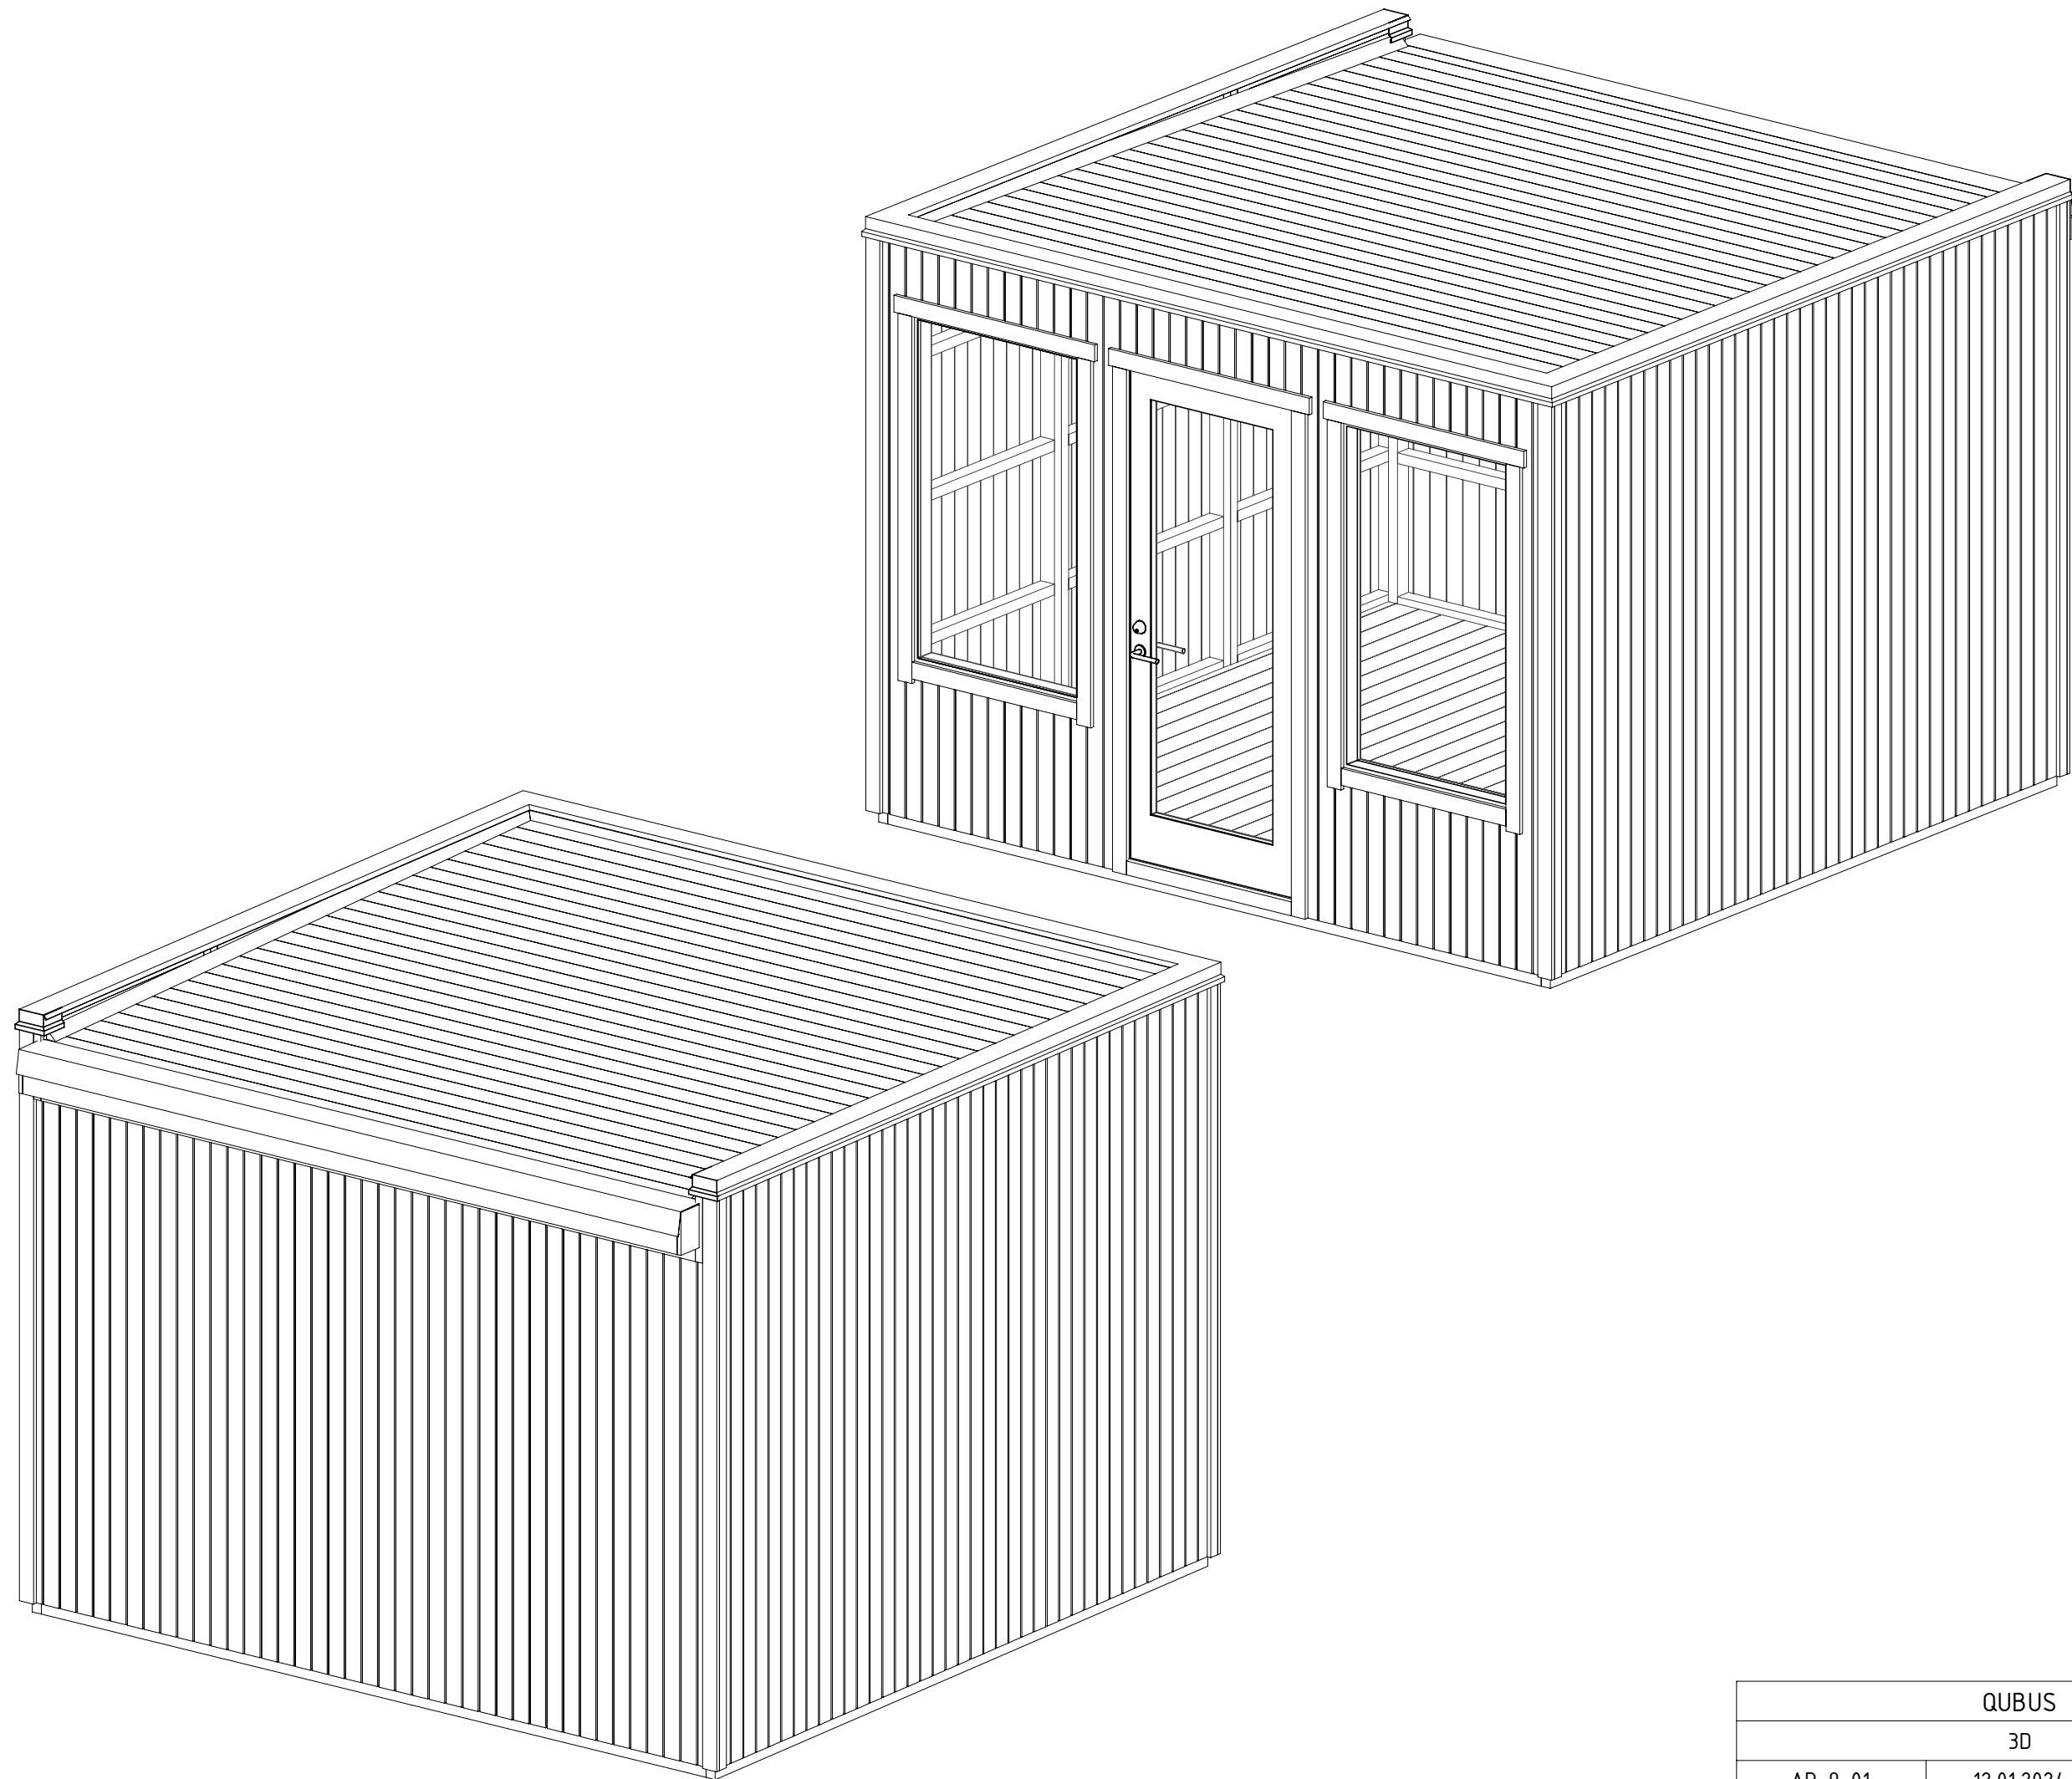

QUBUS		
3D		
AR-9-01	12.01.2024	(A3)

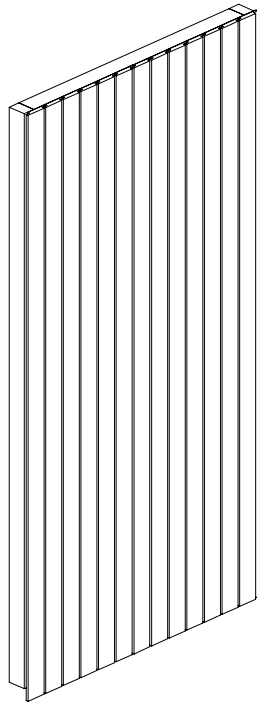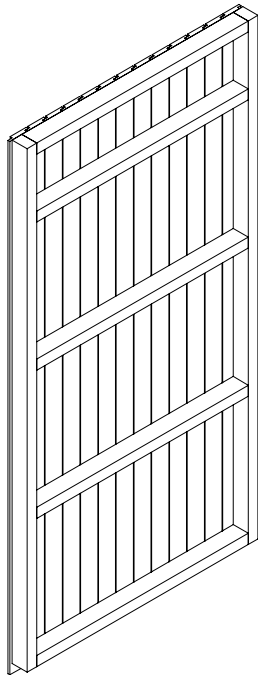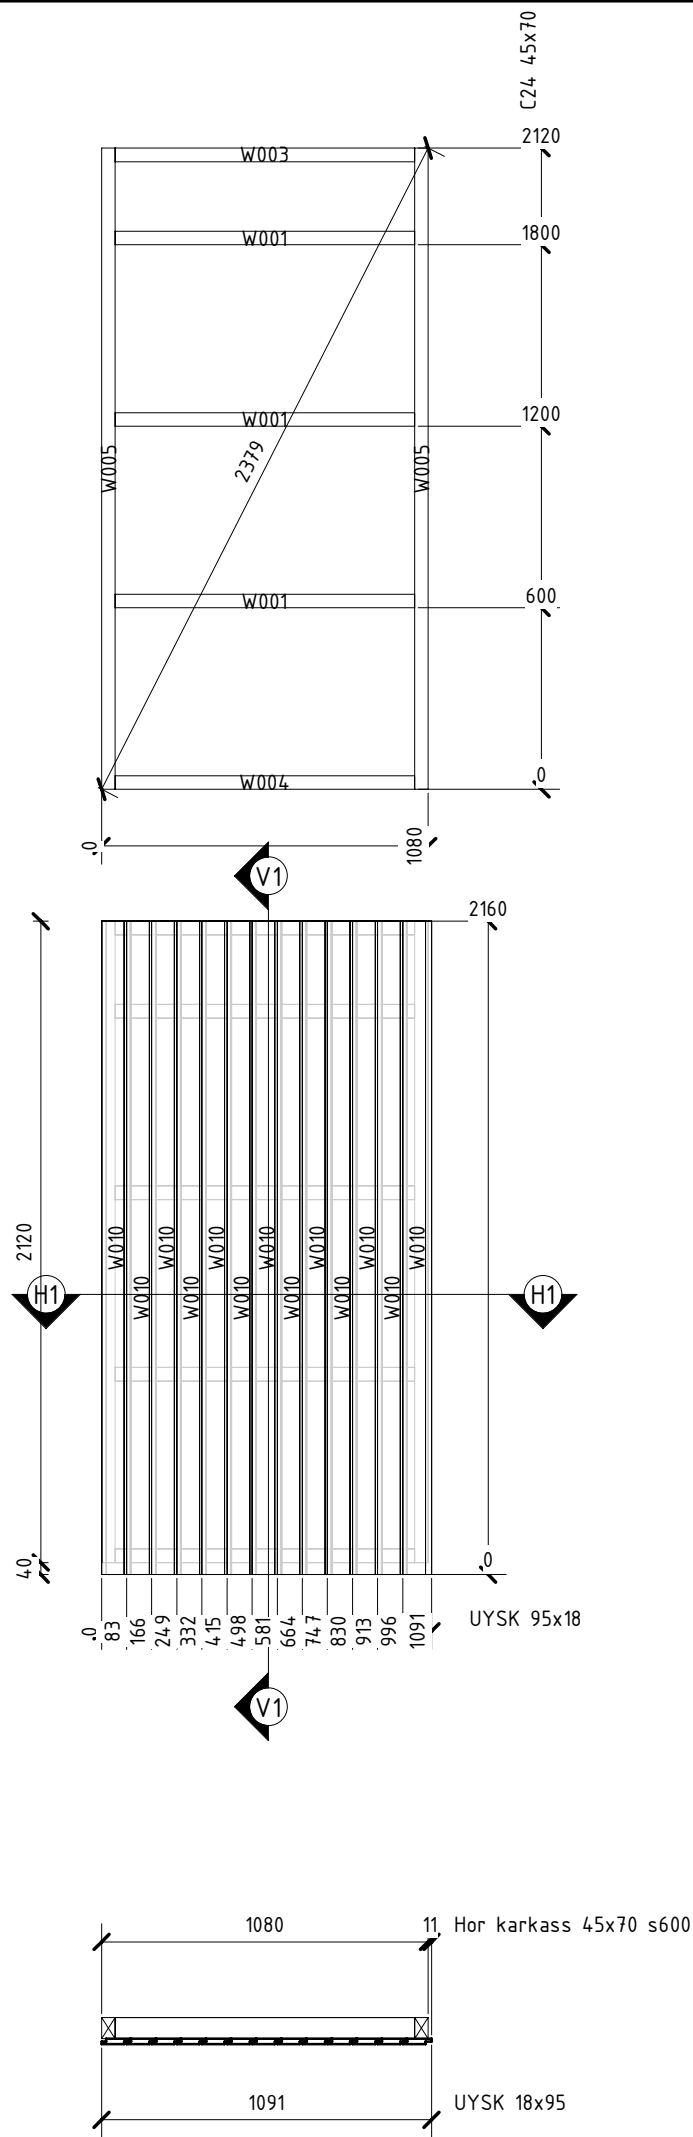


Pos	Tüüp	b	d	L	Arv	Märkus
WE01						
W001	C24 45x70	45	70	990	3	
W003	C24 45x70	45	70	990	1	
W004	C24 45x70	45	70	990	1	
W005	C24 45x70	45	70	2 120	2	

Kokku: 7 7


Pos	Tüüp	b	d	L	Arv	Märkus
WE01						
W010	UYSK 95x18	18	95	2 160	13	

Kokku: 13 13

PROJEKT			QUBUS		
JOONIS			Sein vaade väljast		
JOONISE NR		WE01-1	KUUPAEV		12.01.2024
			MÕÕTKAVA		1 : 25(A3)


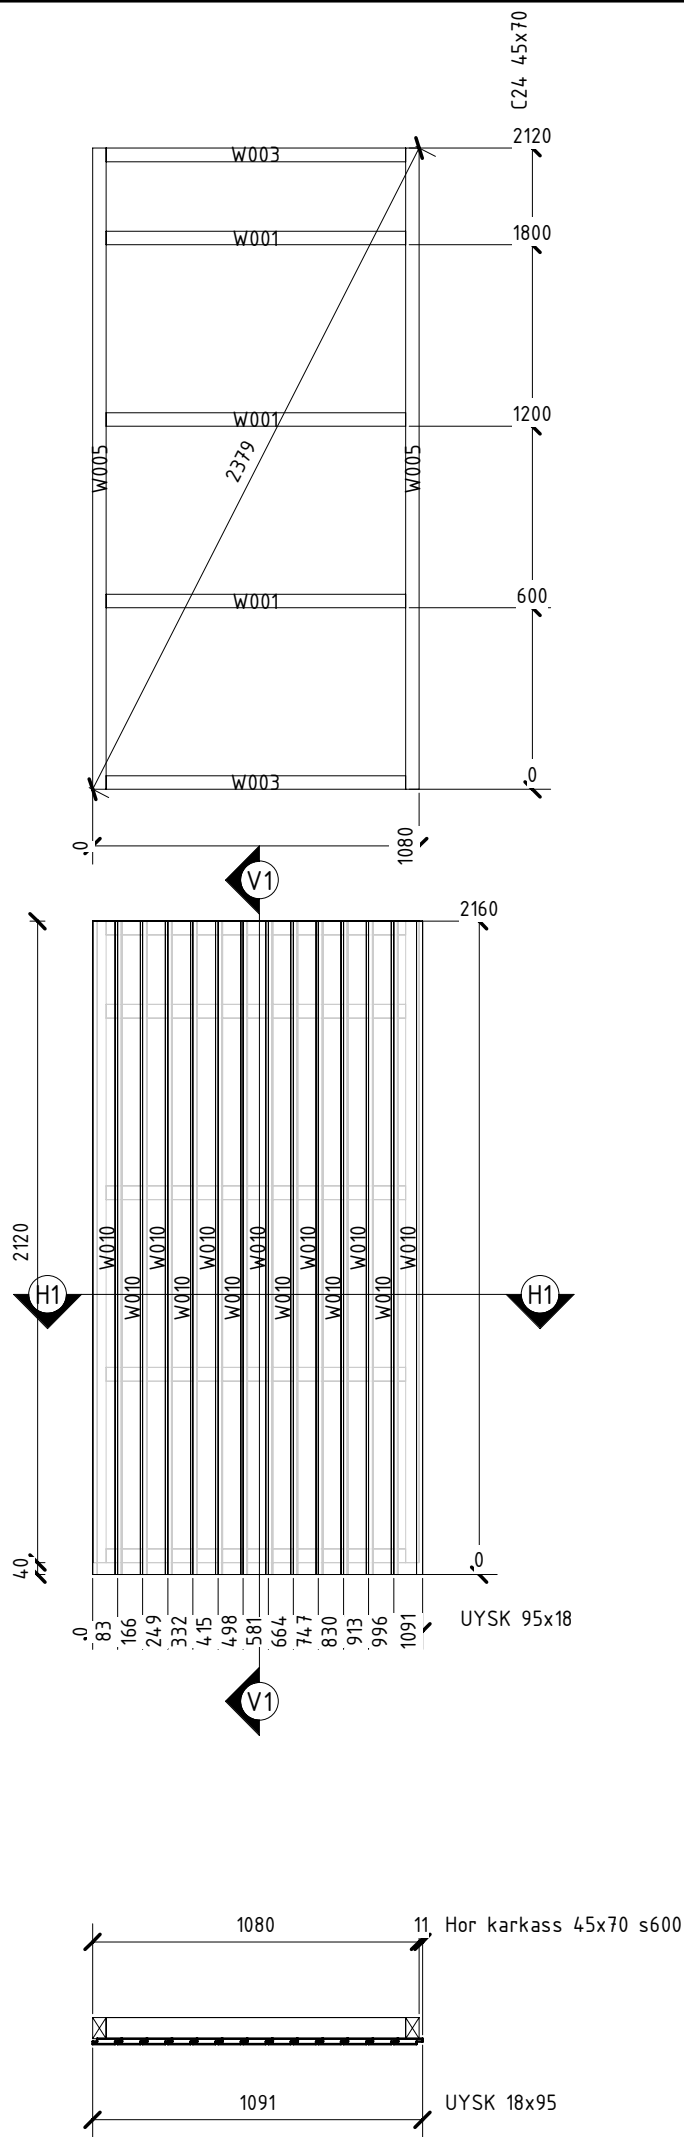


Pos	Tüüp	b	d	L	Arv	Märkus
WE03						
W001	C24 45x70	45	70	990	3	
W003	C24 45x70	45	70	990	2	
W005	C24 45x70	45	70	2 120	2	
Kokku: 7					7	

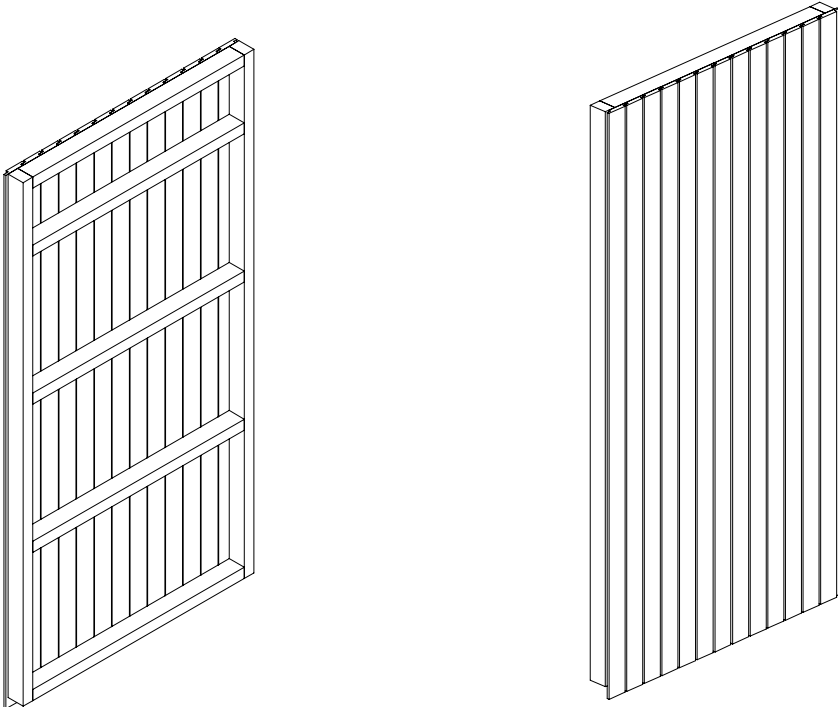

Pos	Tüüp	b	d	L	Arv	Märkus
WE03						
W010	UYSK 95x18	18	95	2 160	13	
Kokku: 13					13	






PROJEKT			QUBUS		
JOONIS			Sein vaade väljast		
JOONISE NR		KUUPAEV		MÕÕTKAVA	
WE03-1		12.01.2024		1 : 25(A3)	

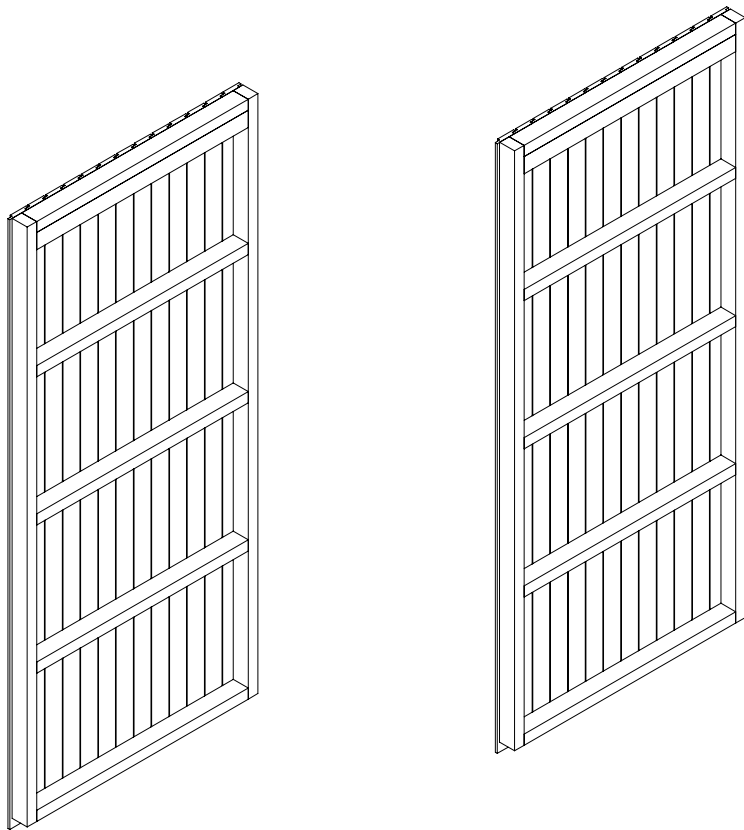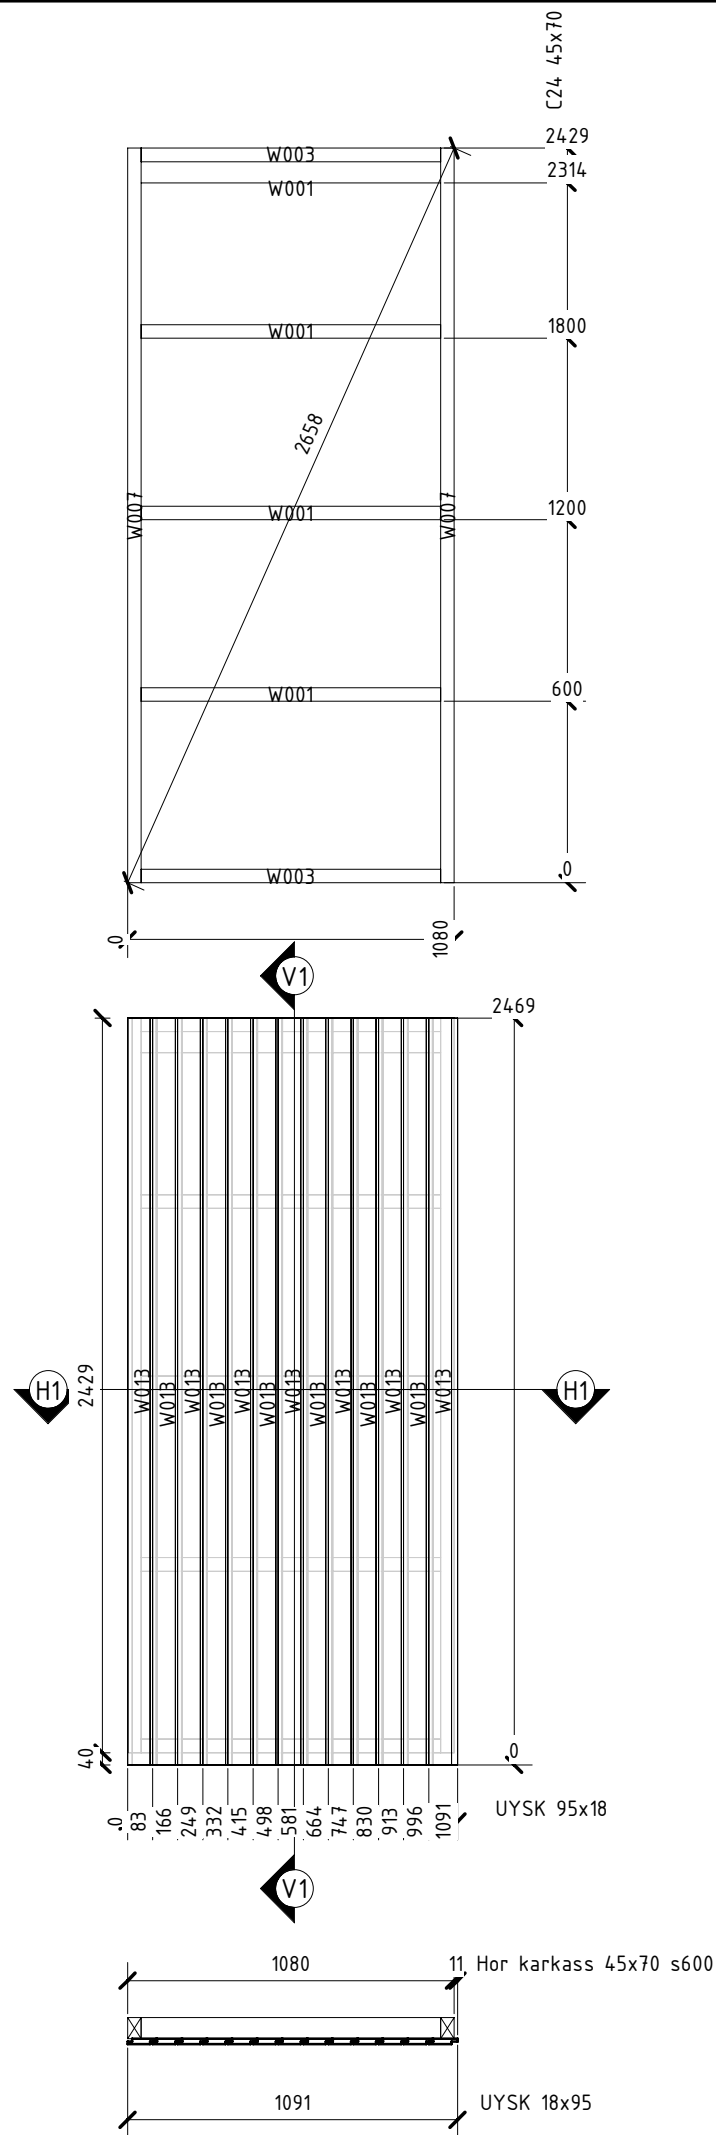

Pos	Tüüp	b	d	L	Arv	Märkus
WE04						
W001	C24 45x70	45	70	990	4	
W003	C24 45x70	45	70	990	2	
W007	C24 45x70	45	70	2 429	2	
Kokku: 8					8	

Pos	Tüüp	b	d	L	Arv	Märkus
WE04						
W013	UYSK 95x18	18	95	2 469	13	
Kokku: 13					13	






PROJEKT	QUBUS		
JÕONIS	Sein vaade väljast		
JÕONISE NR	WE04-1	KUUPAEV	12.01.2024
		MÕÕTKAVA	1 : 25(A3)

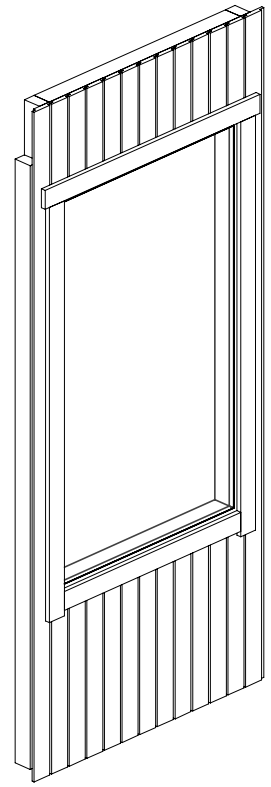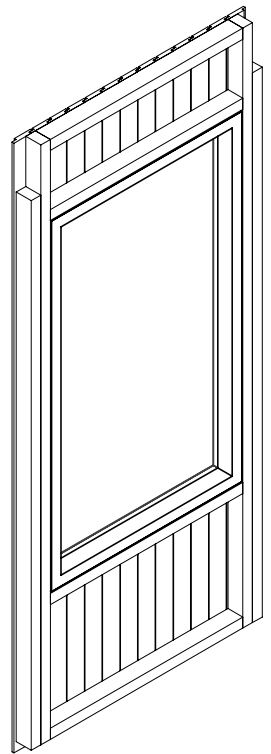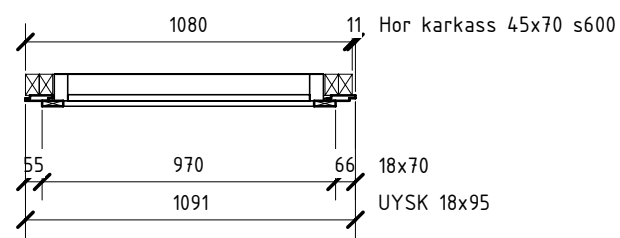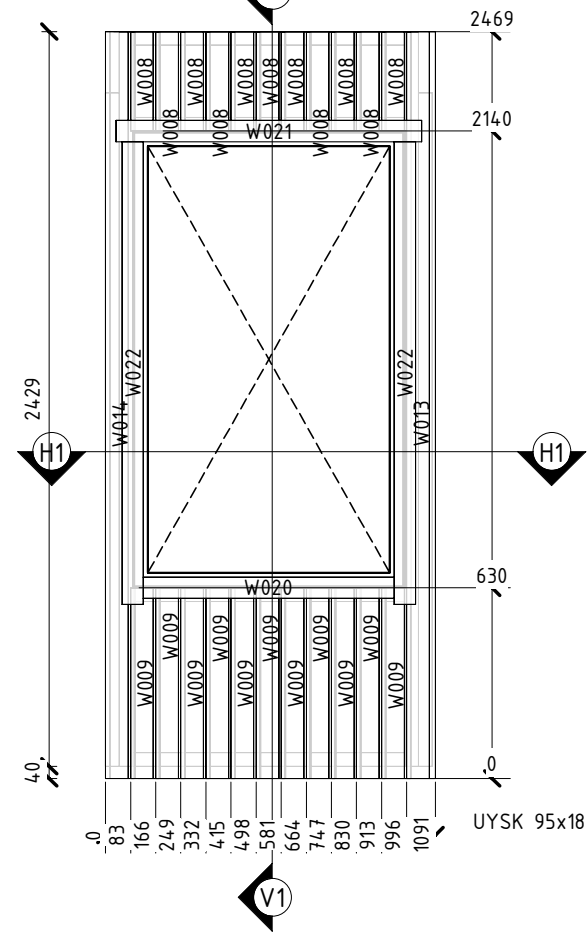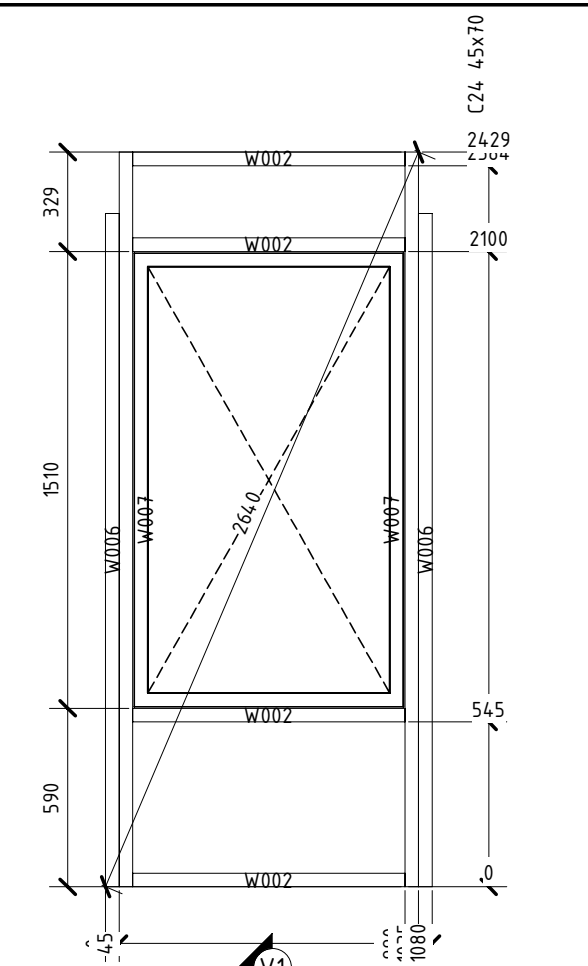

Pos	Tüüp	b	d	L	Arv	Märkus
WE06						
W002	C24 45x70	45	70	900	4	
W006	C24 45x70	45	70	2 226	2	
W007	C24 45x70	45	70	2 429	2	
Kokku: 8					8	

Pos	Tüüp	b	d	L	Arv	Märkus
WE06						
W008	UYSK 95x18	18	95	329	11	
W009	UYSK 95x18	18	95	630	11	
W013	UYSK 95x18	18	95	2 469	1	
W014	UYSK 95x18	18	95	2 469	1	
W020	70x18	18	70	830	1	
W021	70x18	18	70	1 010	1	
W022	70x18	18	70	1 530	2	
Kokku: 28					28	





PROJEKT			QUBUS		
JOONIS			Sein vaade väljast		
JOONISE NR			MÕÖTKAVA		
WE06-1			12.01.2024		
			1 : 25(A3)		

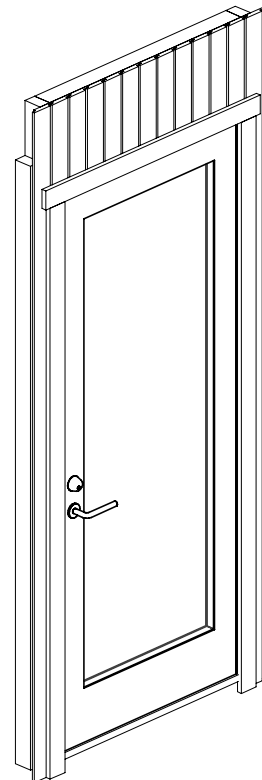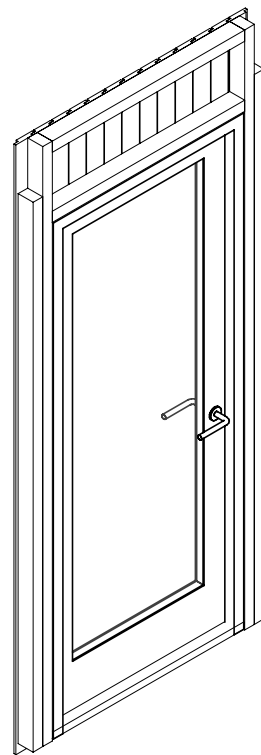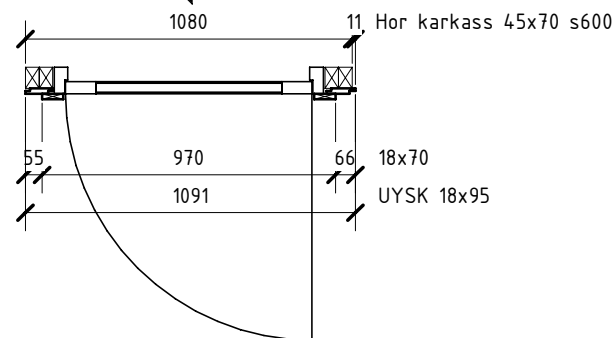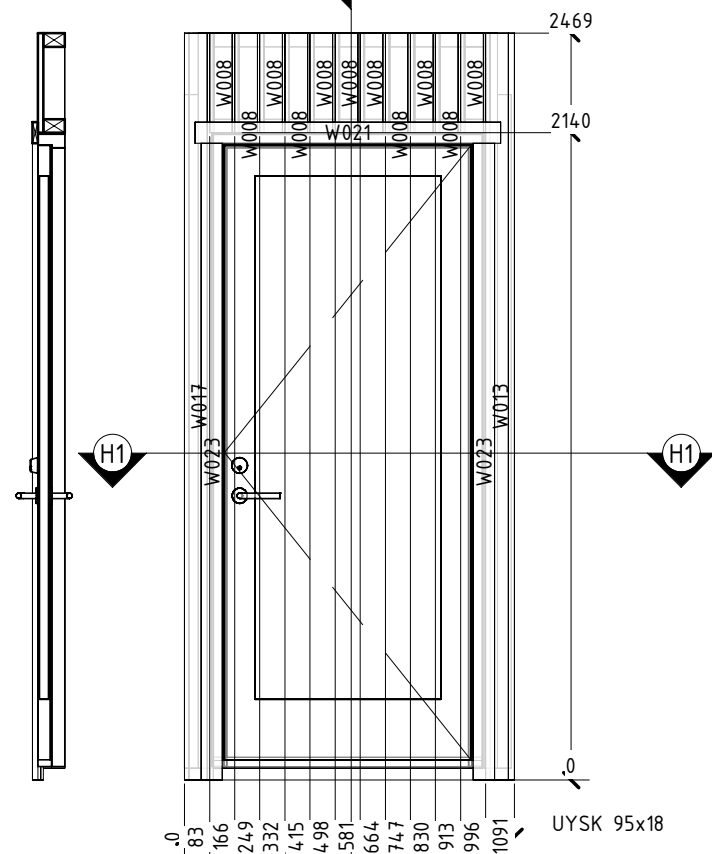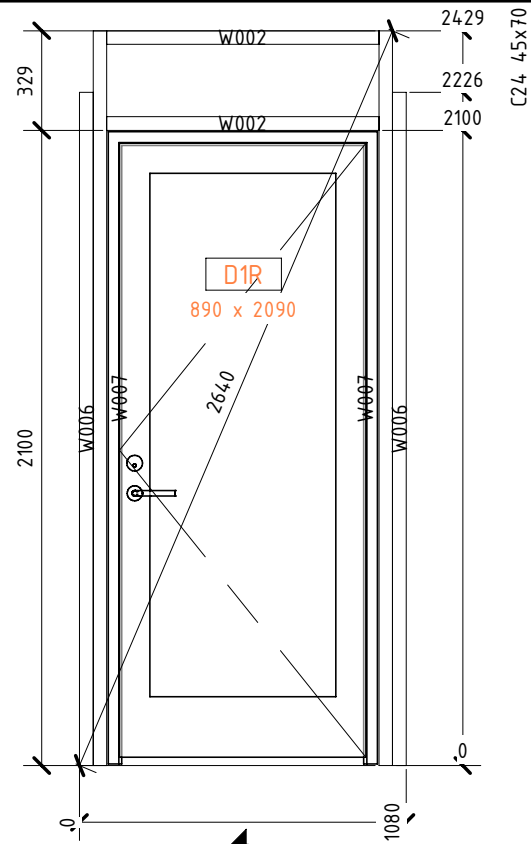

Pos	Tüüp	b	d	L	Arv	Märkus
WE07						
W002	C24 45x70	45	70	900	2	
W006	C24 45x70	45	70	2 226	2	
W007	C24 45x70	45	70	2 429	2	
Kokku: 6					6	

Pos	Tüüp	b	d	L	Arv	Märkus
WE07						
W008	UYSK 95x18	18	95	329	11	
W013	UYSK 95x18	18	95	2 469	1	
W017	UYSK 95x18	18	95	2 469	1	
W021	70x18	18	70	1 010	1	
W023	70x18	18	70	2 105	2	
Kokku: 16					16	

PROJEKT	QUBUS		
JÖONIS	Sein vaade väljast		
JÖONISE NR	WE07-1	KUUPAEV	12.01.2024
		MÖÖTKAVA	1 : 25(A3)

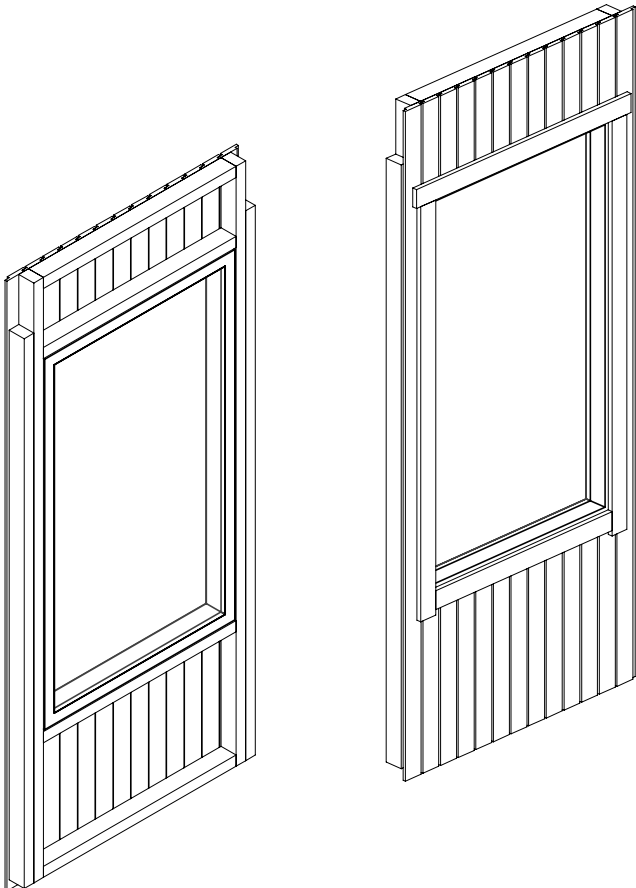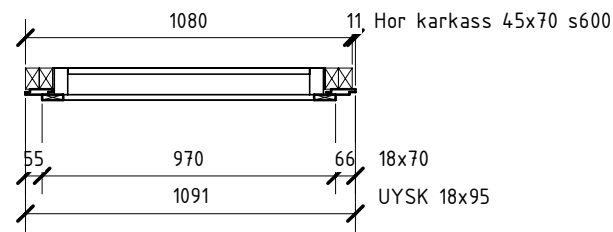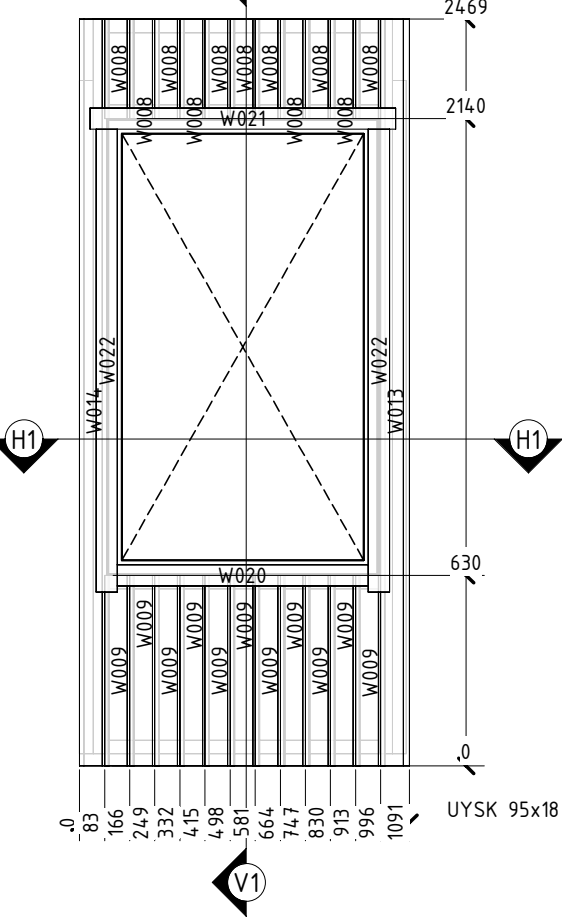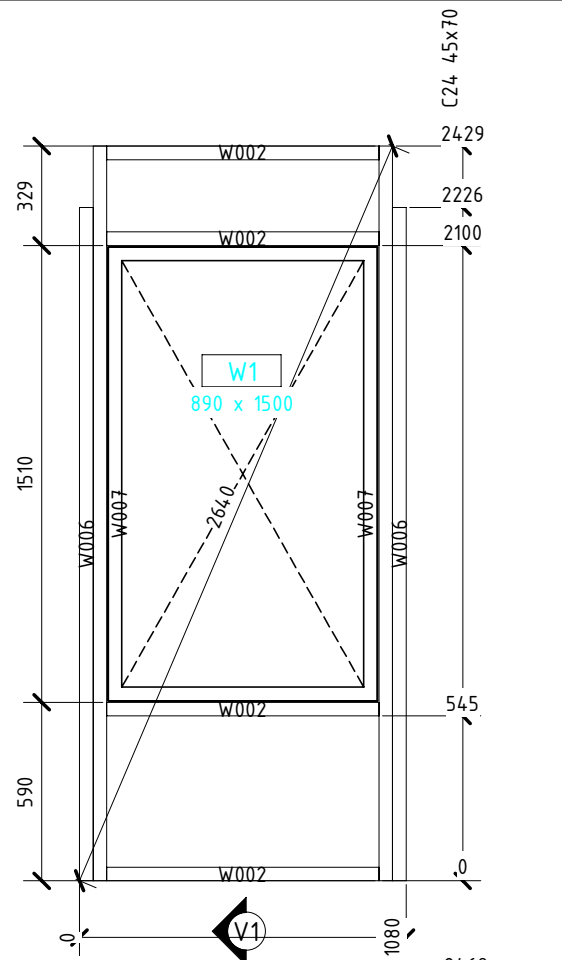

Pos	Tüüp	b	d	L	Arv	Märkus
WE08						
W002	C24 45x70	45	70	900	4	
W006	C24 45x70	45	70	2 226	2	
W007	C24 45x70	45	70	2 429	2	
Kokku: 8					8	

Pos	Tüüp	b	d	L	Arv	Märkus
WE08						
W008	UYSK 95x18	18	95	329	11	
W009	UYSK 95x18	18	95	630	11	
W013	UYSK 95x18	18	95	2 469	1	
W014	UYSK 95x18	18	95	2 469	1	
W020	70x18	18	70	830	1	
W021	70x18	18	70	1 010	1	
W022	70x18	18	70	1 530	2	
Kokku: 28					28	

PROJEKT	QUBUS		
JÖONIS	Sein vaade väljast		
JÖONISE NR	WE08-1	KUUPAEV	12.01.2024
		MÖÖTKAVA	1 : 25(A3)