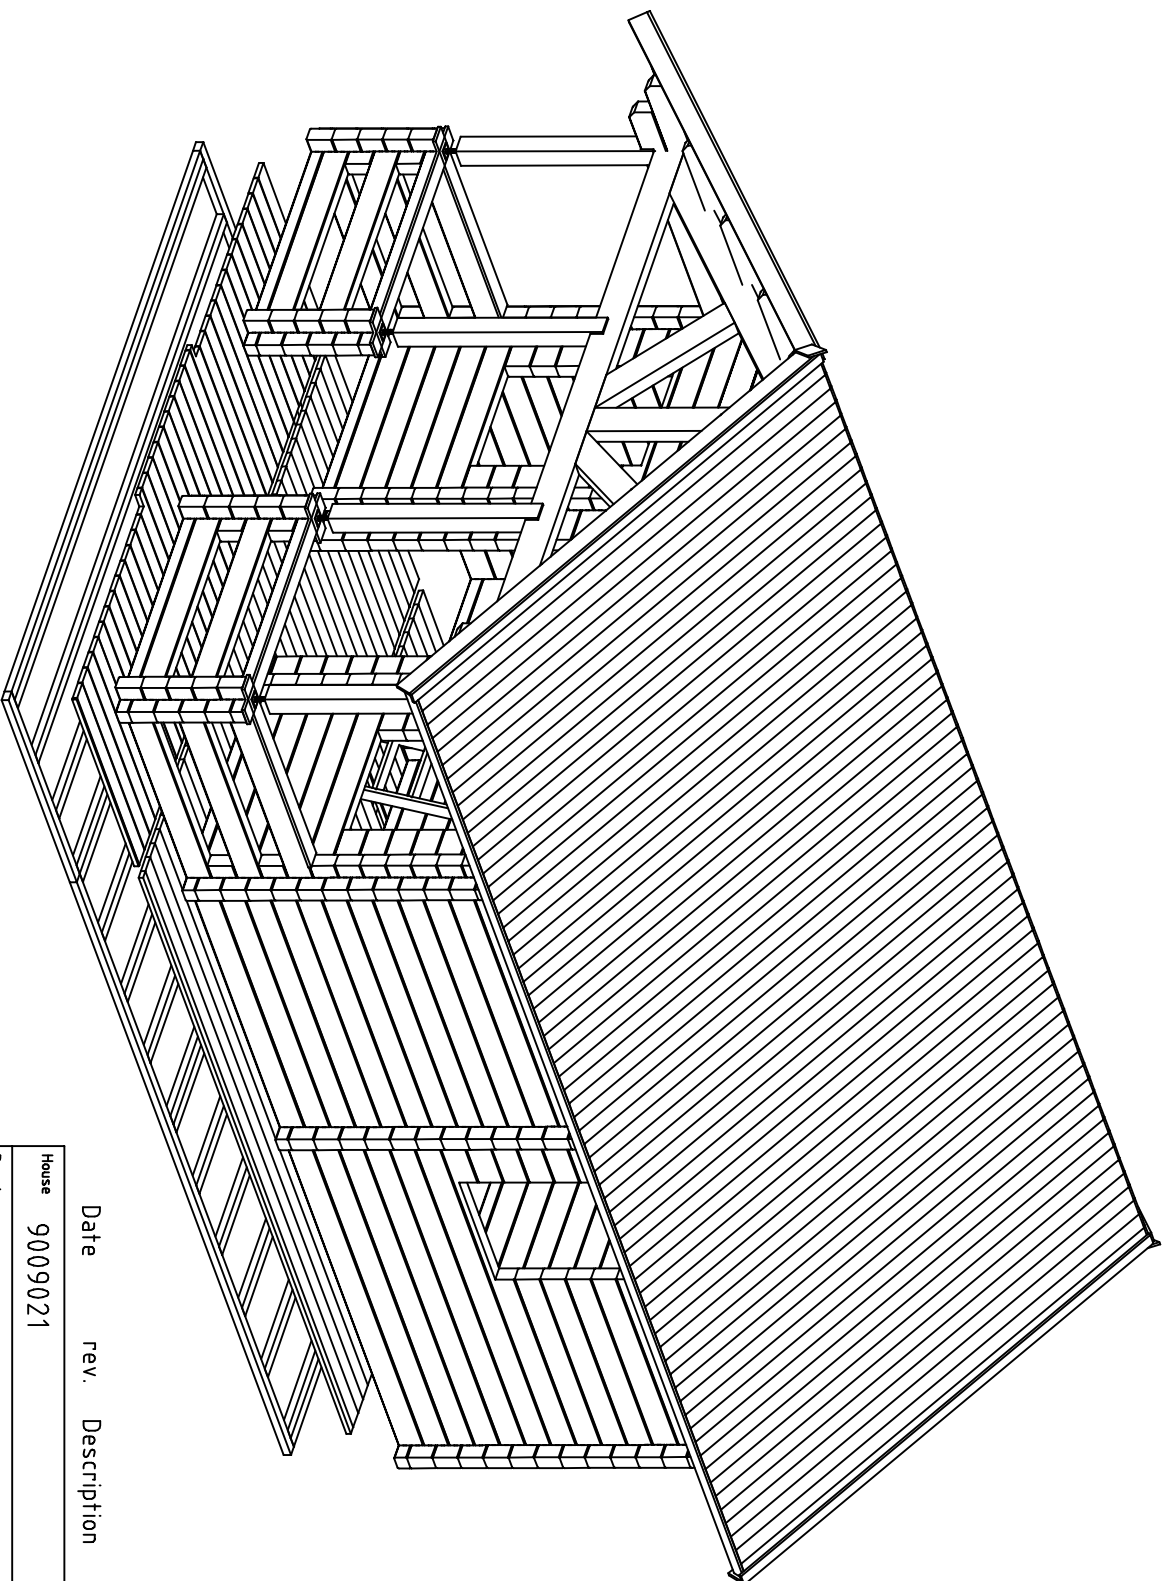
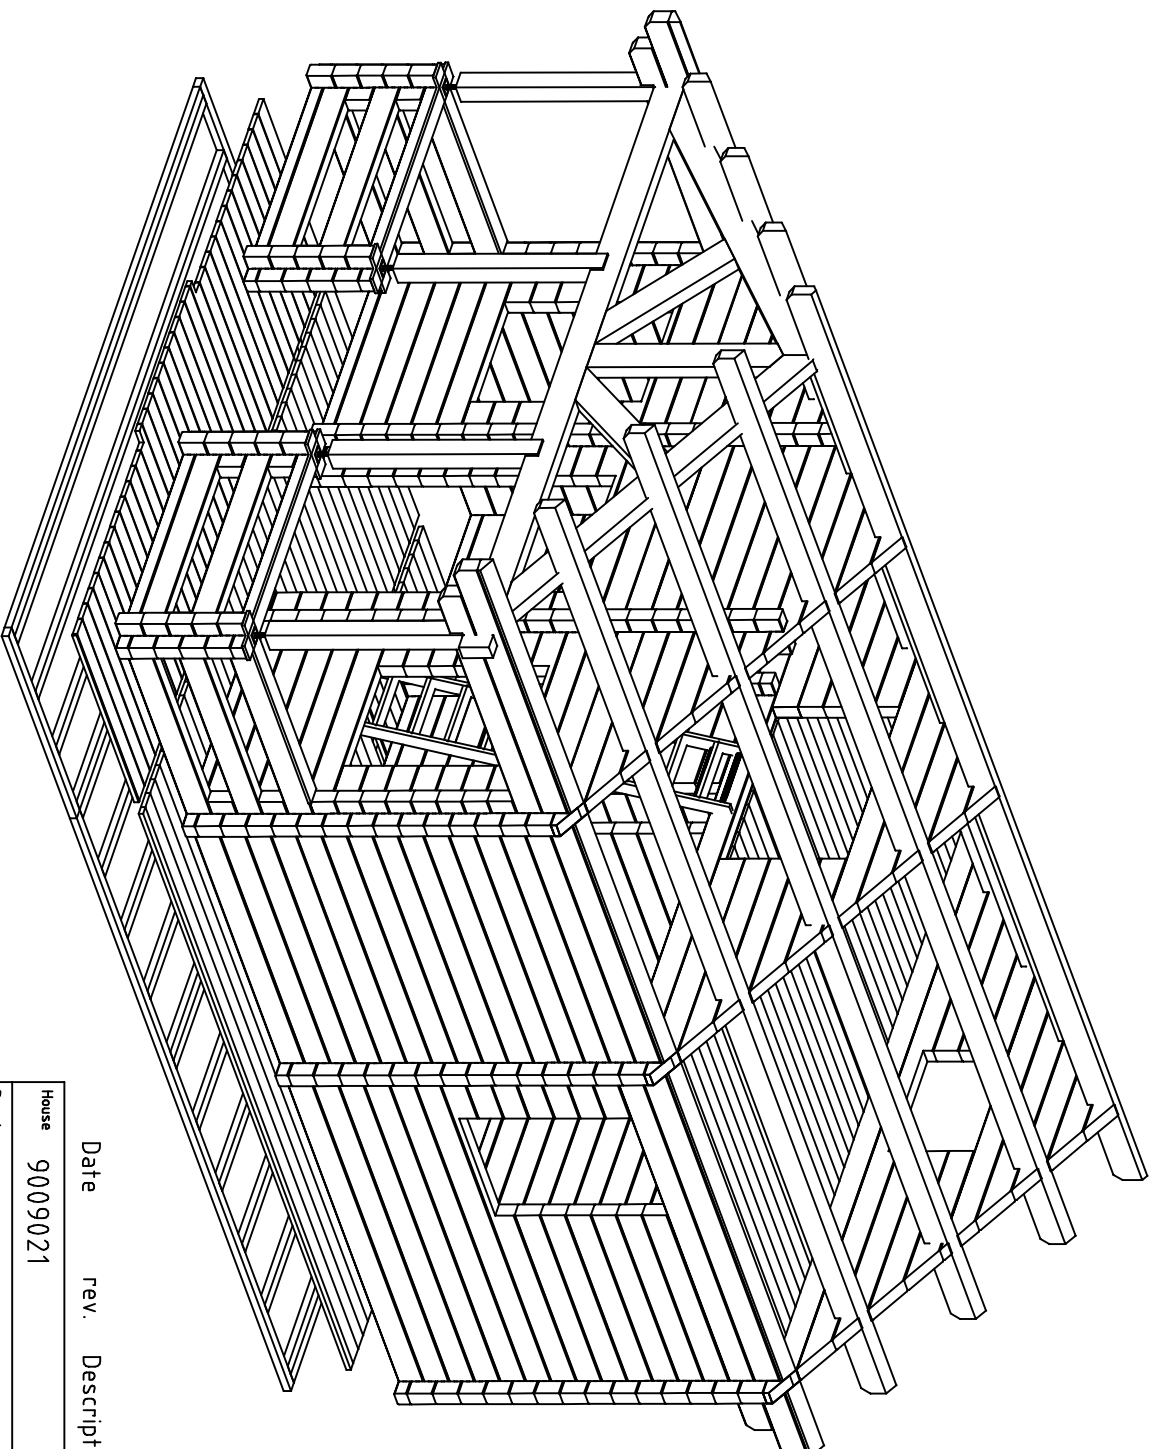




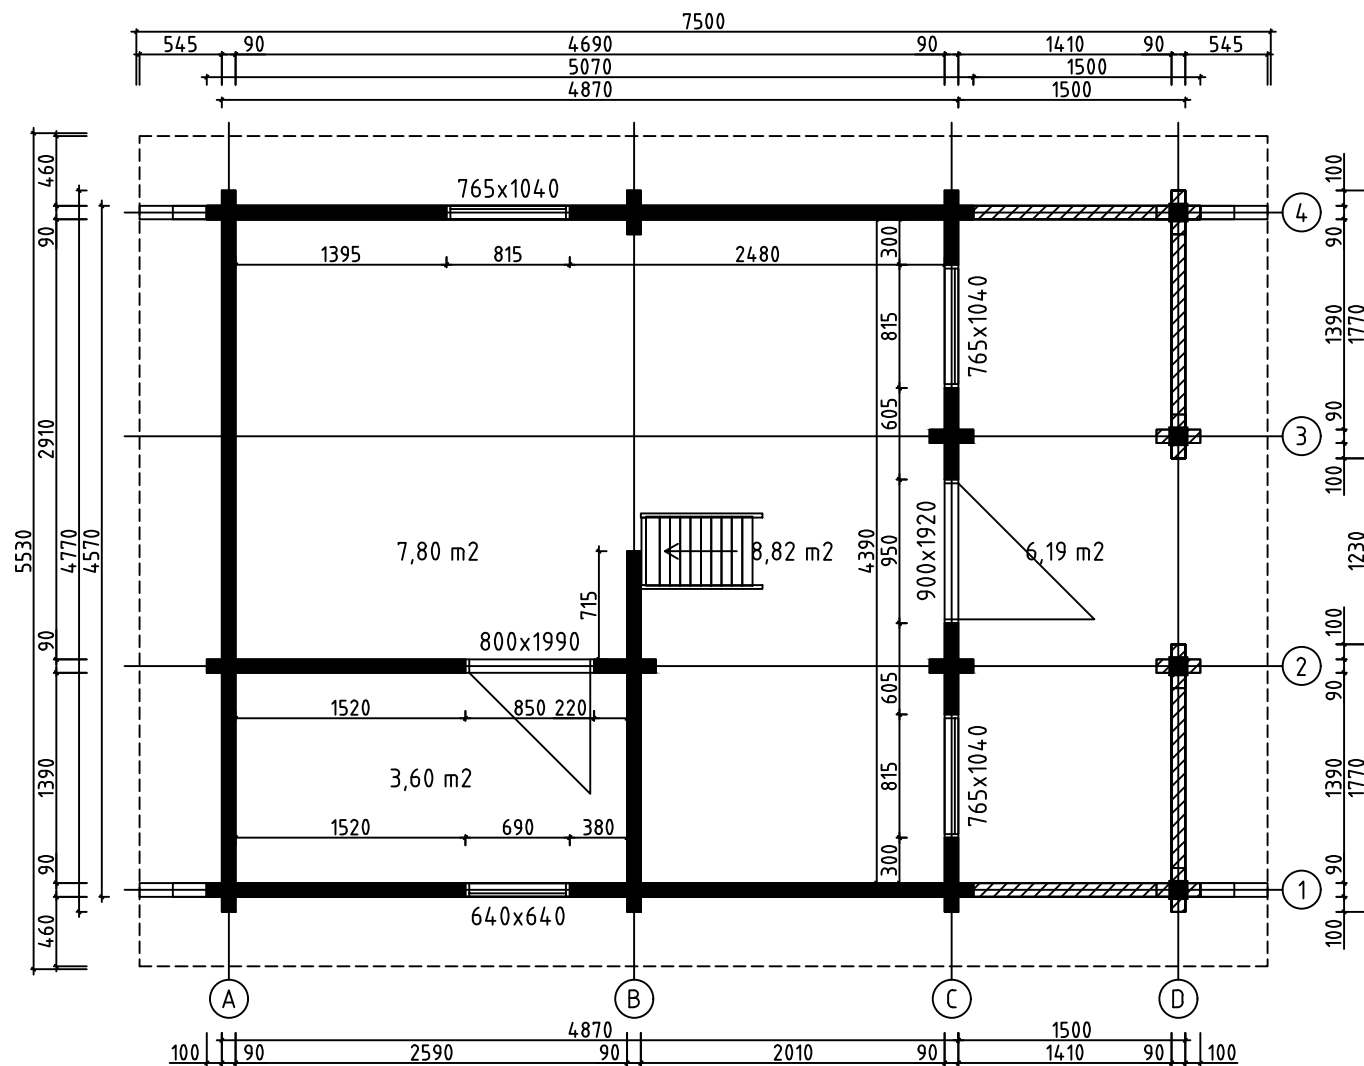
Date rev. Description

|          |         |       |                |
|----------|---------|-------|----------------|
| House    | 9009021 | Sheet | 1              |
| Drawing  | 3D      | Scale |                |
| Material | 90x160  | Date  | 18.04.2022     |
| Drawer   | RP      | File  | 9009021 3D.dwg |

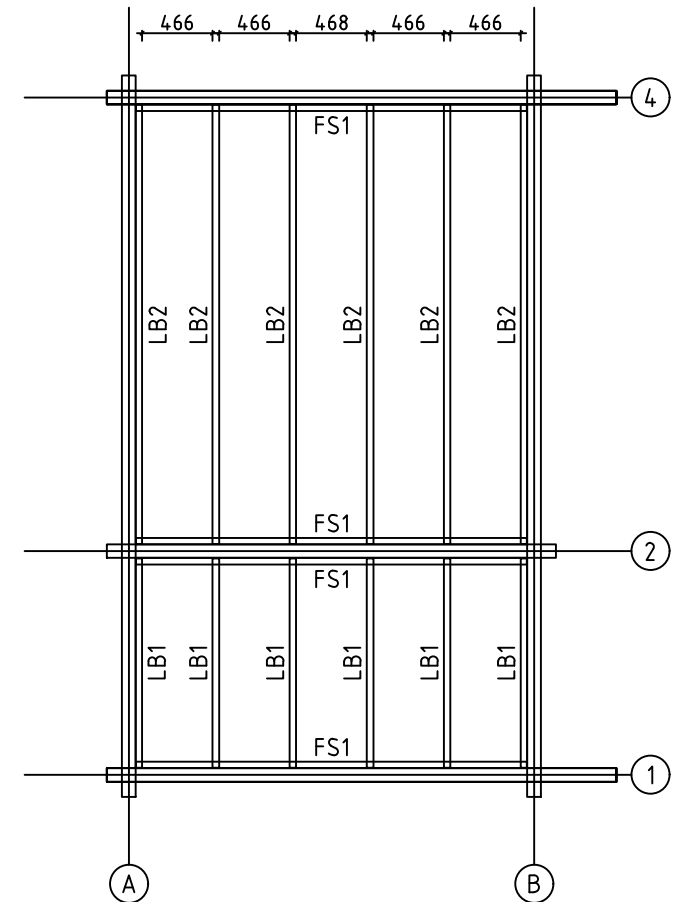
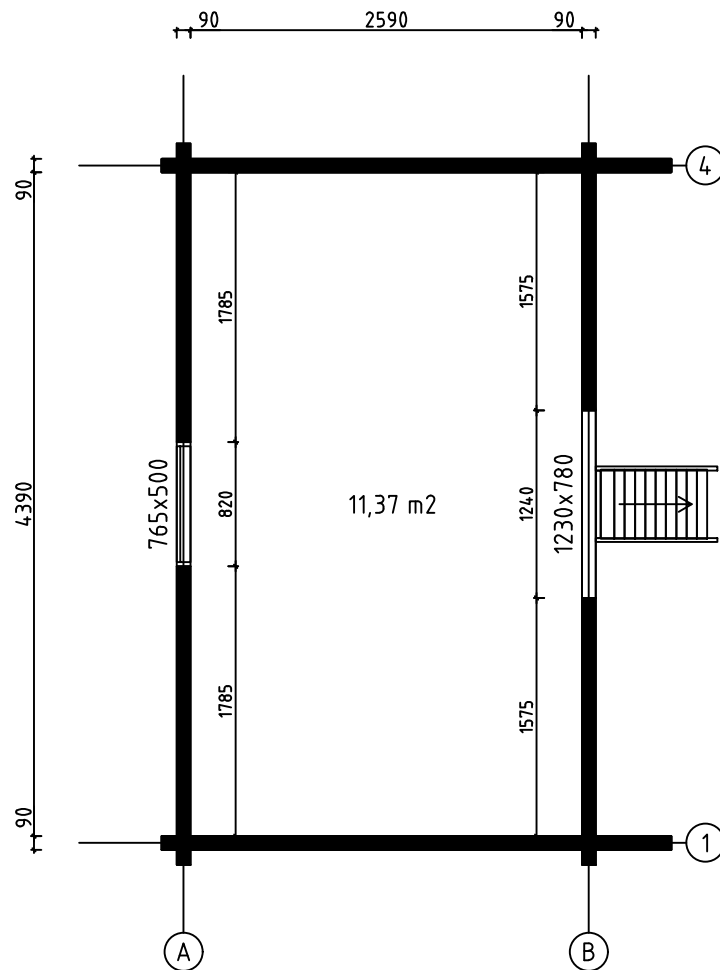


Date rev. Description

|          |         |       |                |
|----------|---------|-------|----------------|
| House    | 9009021 | Sheet | 2              |
| Drawing  | 3D      | Scale |                |
| Material | 90x160  | Date  | 18.04.2022     |
| Drawer   | RP      | File  | 9009021 3D.dwg |

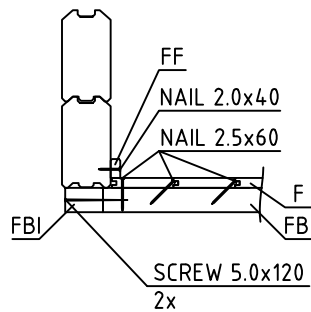
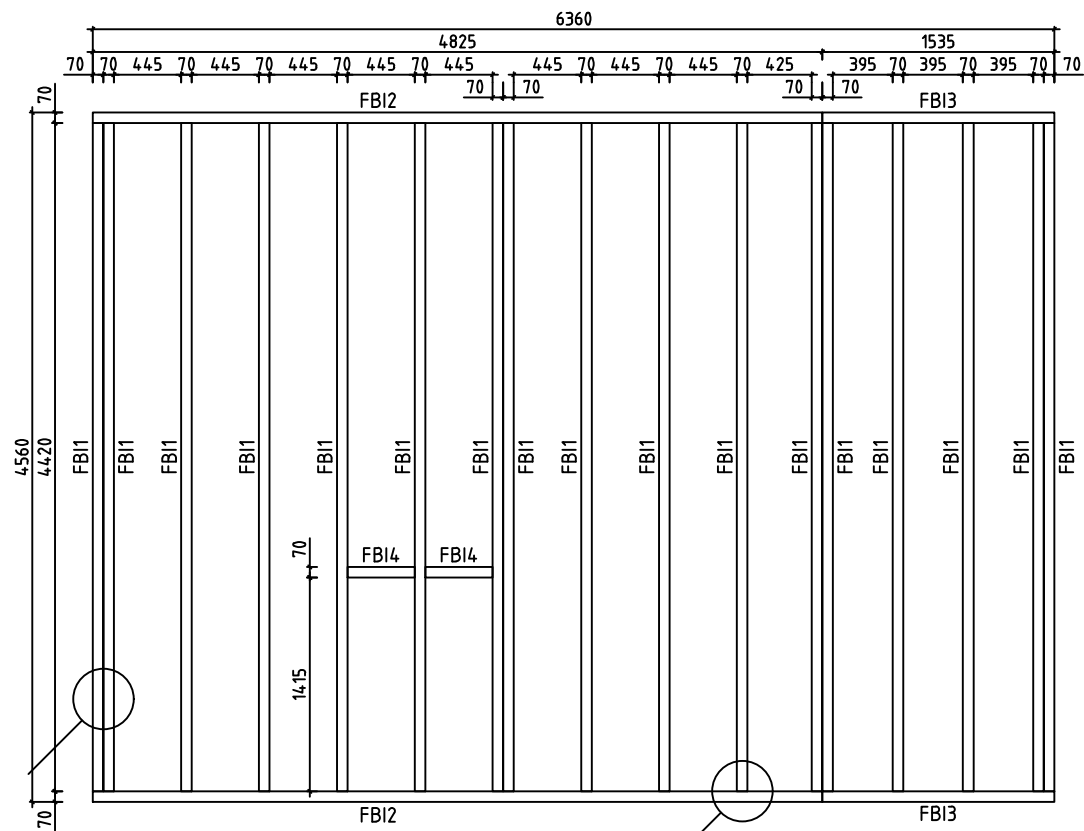
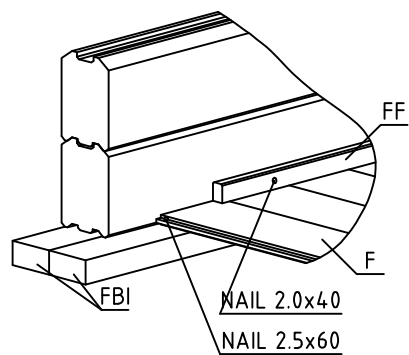


|          |                           |       |             |
|----------|---------------------------|-------|-------------|
| House    | 9009021                   | Sheet | 3           |
| Drawing  | GROUNDPLAN-GRUNDPLAN-PLAN | Scale | 1:50        |
| Material | 90x160                    | Date  | 18.04.2022  |
| Drawer   | RP                        | File  | 9009021.dwg |

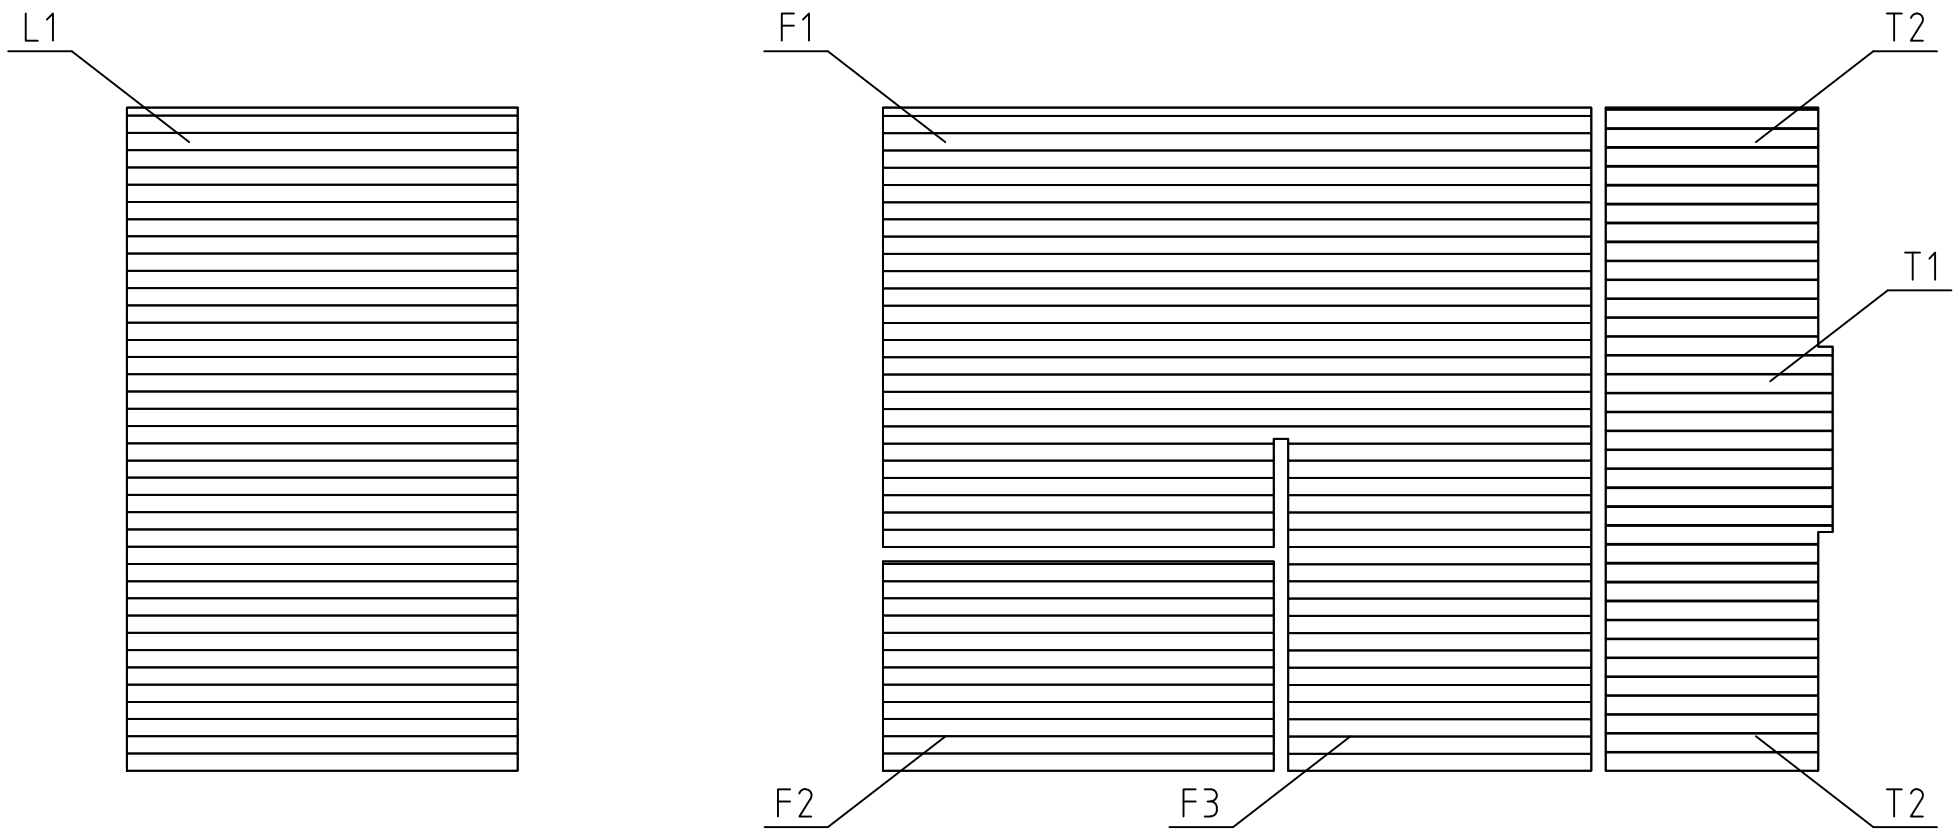


LOFT FLOOR BEAM-SCHLAFBODENBALKEN-SLAAPVLOERBALKEN

|          |                                   |       |             |
|----------|-----------------------------------|-------|-------------|
| House    | 9009021                           | Sheet | 4           |
| Drawing  | LOFT FLOOR-SCHLAFBODEN-SLAAPVLOER | Scale | 1:50        |
| Material | 90x160 43x140, 43x43              | Date  | 18.04.2022  |
| Drawer   | RP                                | File  | 9009021.dwg |

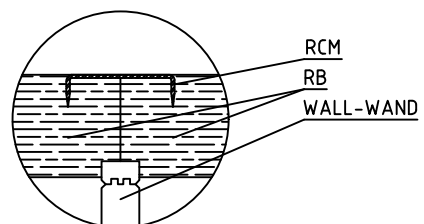
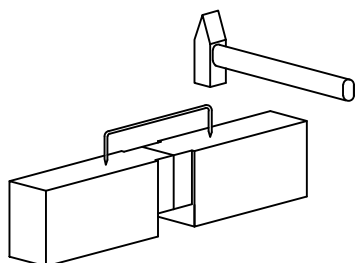
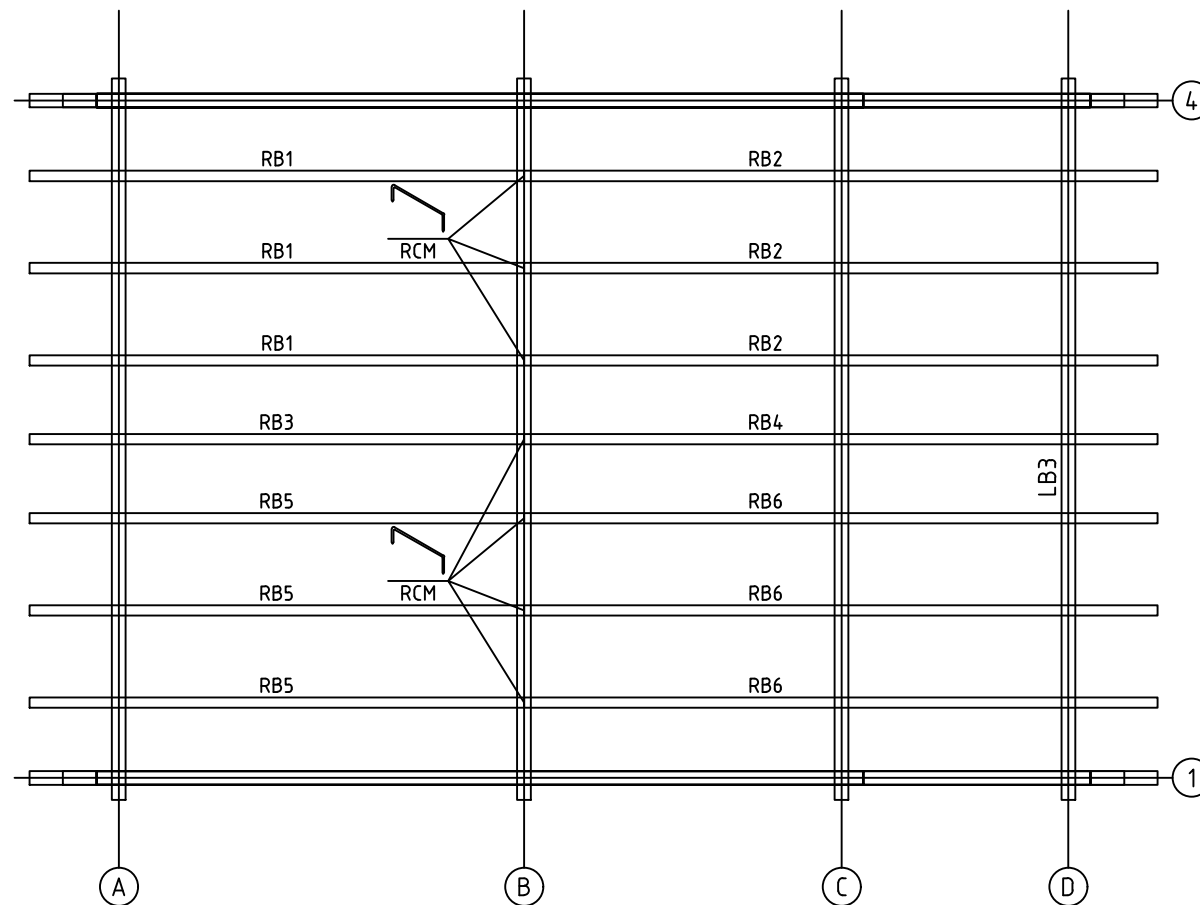


|          |                                        |       |             |
|----------|----------------------------------------|-------|-------------|
| House    | 9009021                                | Sheet | 5           |
| Drawing  | FLOORBEAMS-FUSSBODENBALKEN-VLOERBALKEN | Scale | 1:50        |
| Material | 70x45                                  | Date  | 18.04.2022  |
| Drawer   | RP                                     | File  | 9009021.dwg |



LOFT FLOOR BOARD-SCHLAFBODENBRETTER-SLAAPVLOERPLANK

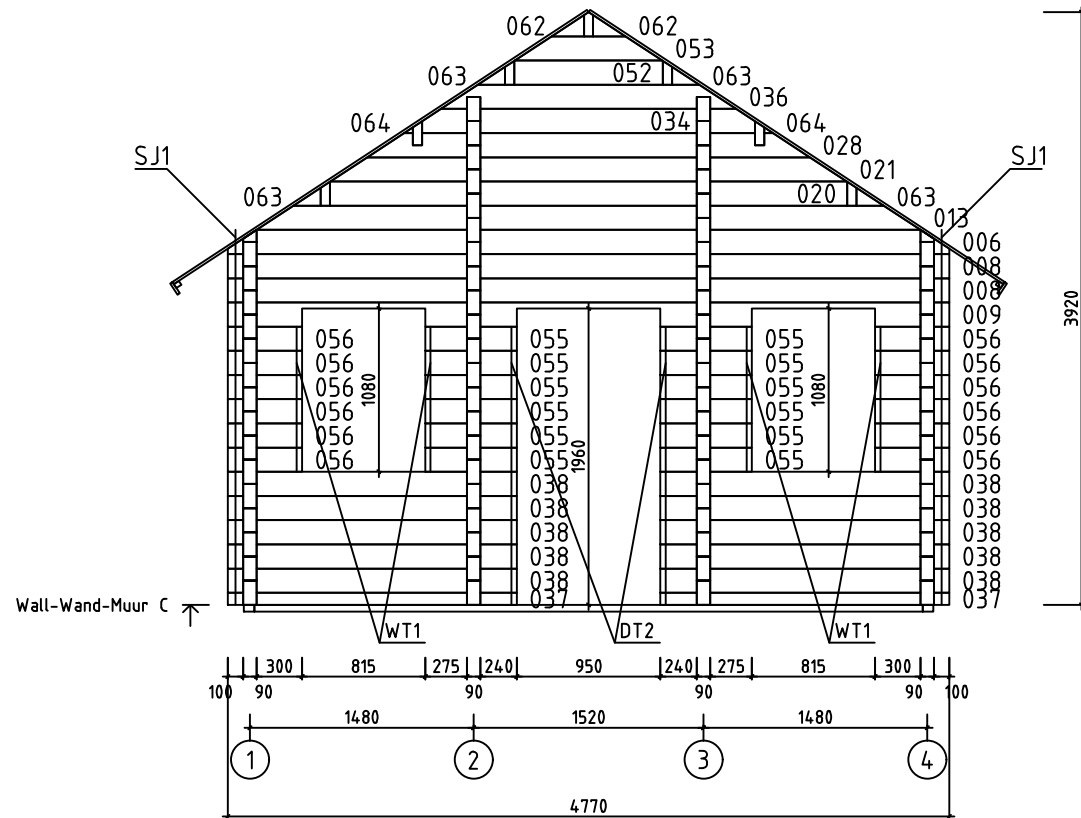
|          |                                      |       |             |
|----------|--------------------------------------|-------|-------------|
| House    | 9009021                              | Sheet | 6           |
| Drawing  | FLOORBOARD-FUSSBODENBRETT-VLOERPLANK | Scale | 1:50        |
| Material | 18x114      28x114, 28x120           | Date  | 18.04.2022  |
| Drawer   | RP                                   | File  | 9009021.dwg |



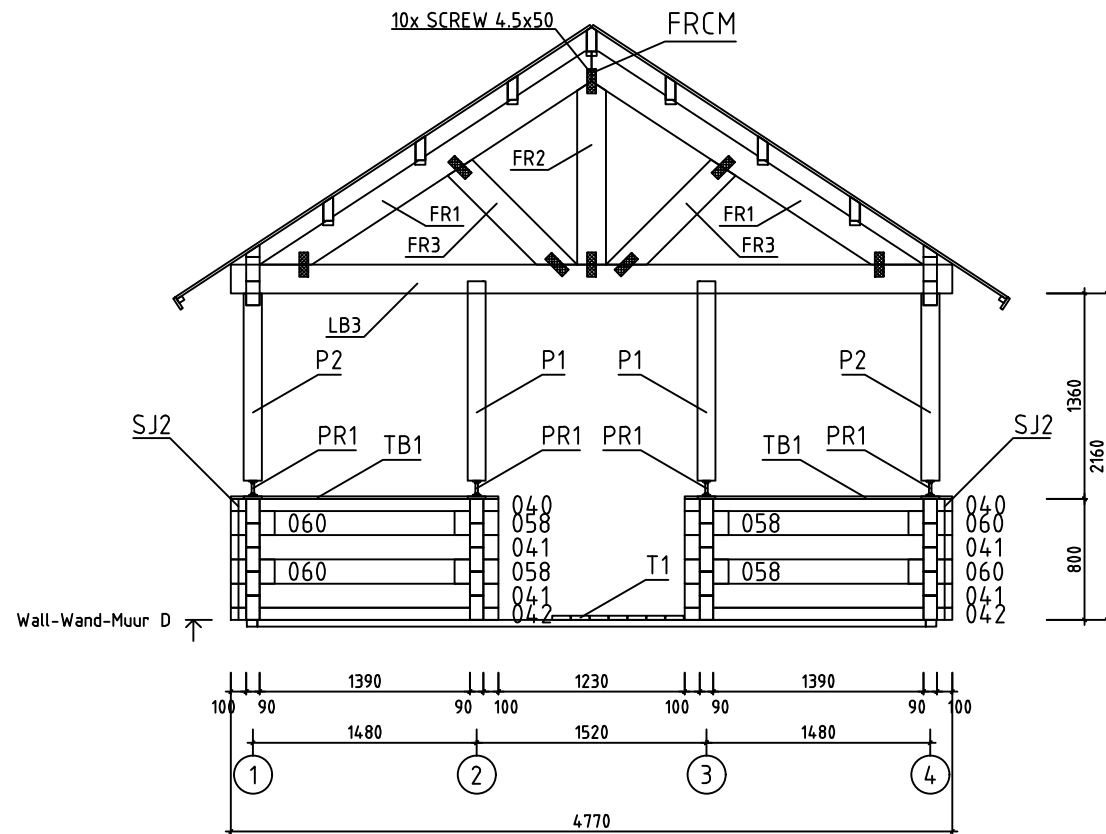
|          |                              |       |             |
|----------|------------------------------|-------|-------------|
| House    | 9009021                      | Sheet | 7           |
| Drawing  | ROOFBEAMS-DACHBALKEN-DAKBALK | Scale | 1:50        |
| Material | 68x190, 90x190               | Date  | 18.04.2022  |
| Drawer   | RP                           | File  | 9009021.dwg |





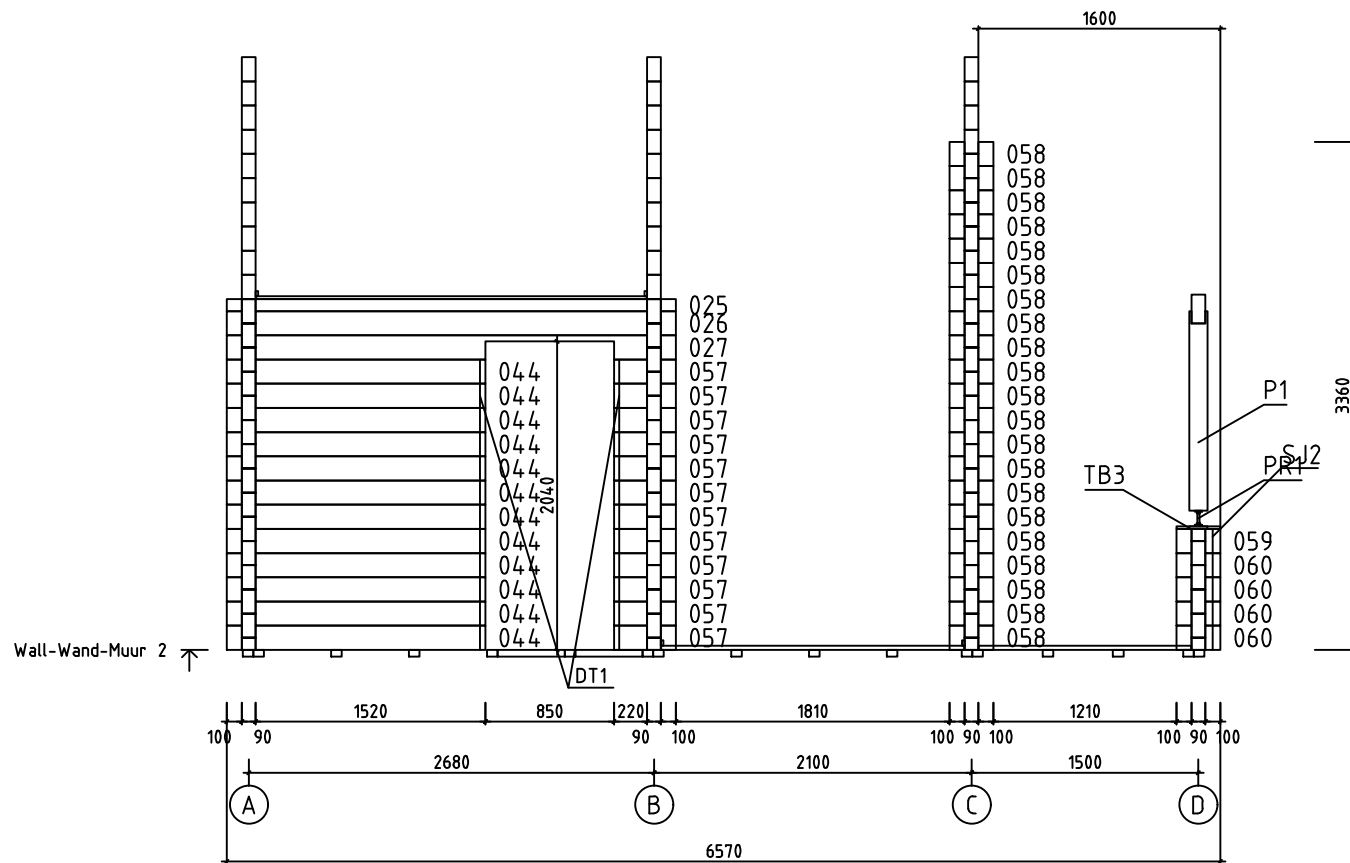


|          |                  |       |             |
|----------|------------------|-------|-------------|
| House    | 9009021          | Sheet | 10          |
| Drawing  | WALL-WAND-MUUR C | Scale | 1:50        |
| Material | 90x160           | Date  | 18.04.2022  |
| Drawer   | RP               | File  | 9009021.dwg |



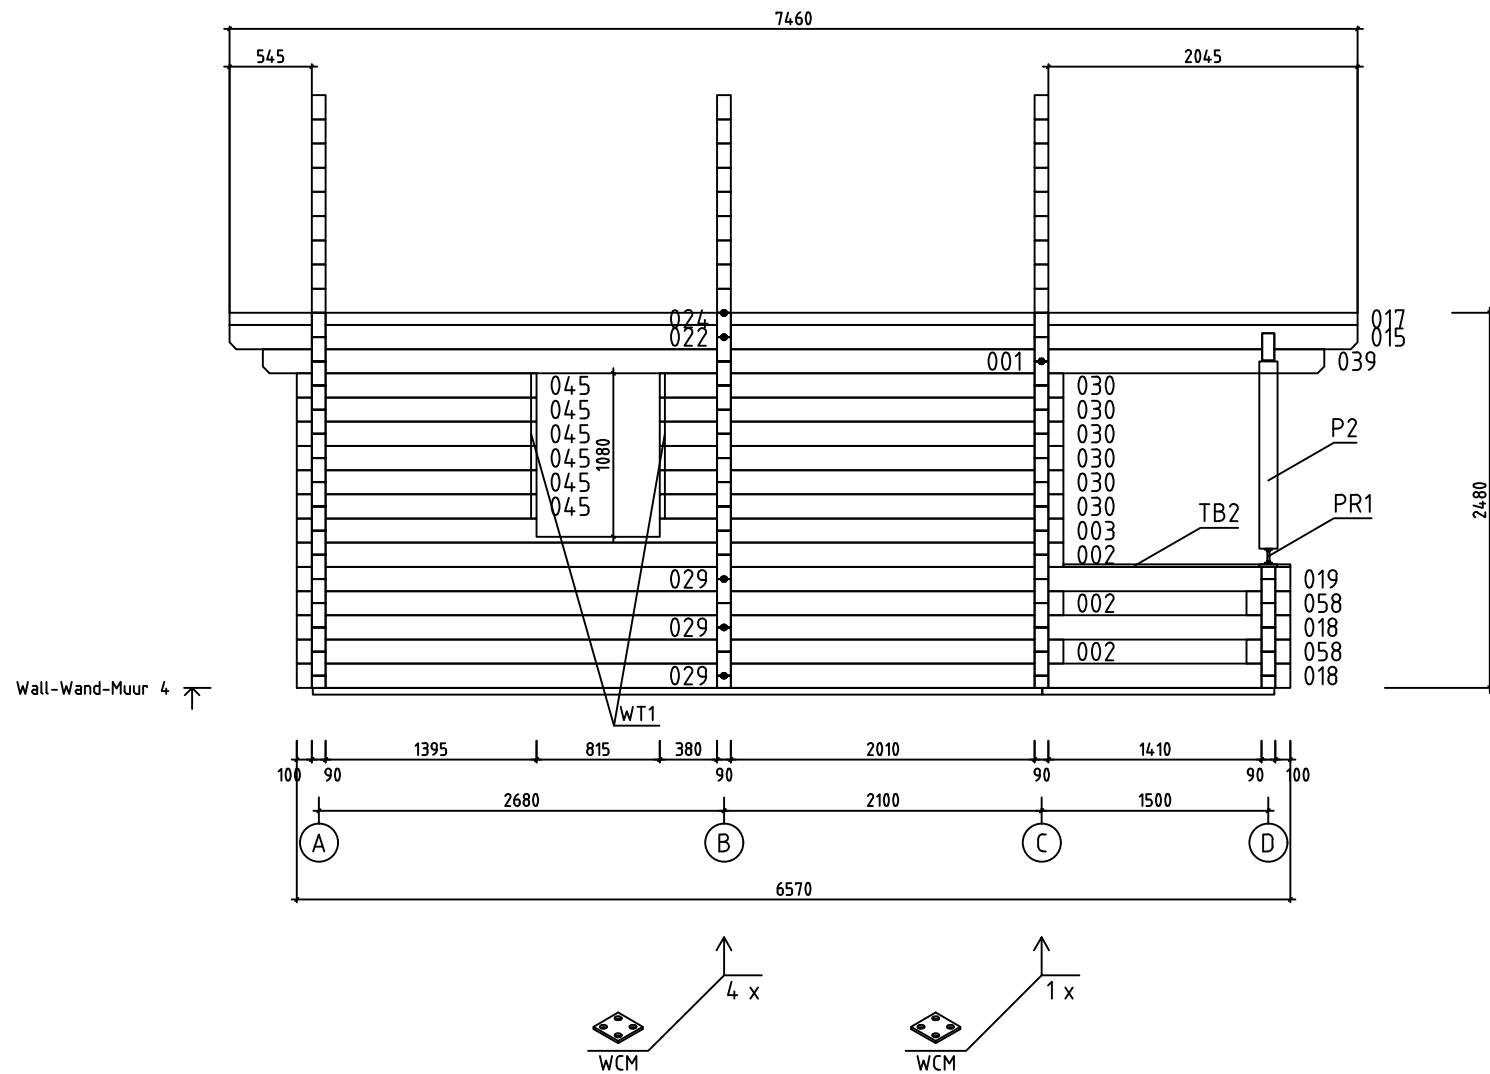
|          |                  |       |             |
|----------|------------------|-------|-------------|
| House    | 9009021          | Sheet | 11          |
| Drawing  | WALL-WAND-MUUR D | Scale | 1:50        |
| Material | 90x160           | Date  | 18.04.2022  |
| Drawer   | RP               | File  | 9009021.dwg |



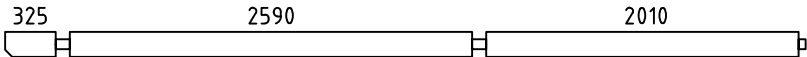
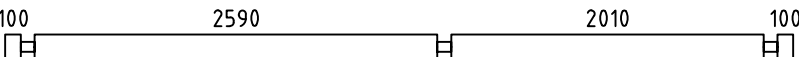
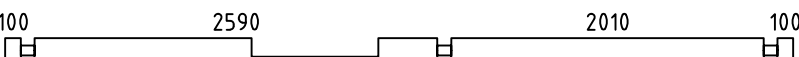
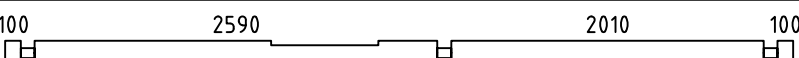
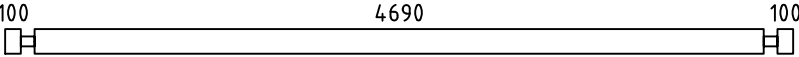
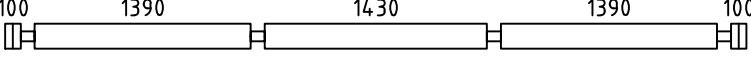
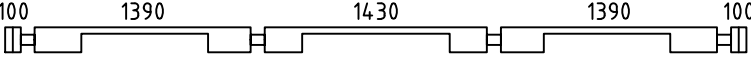
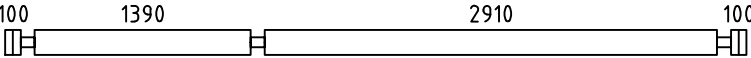
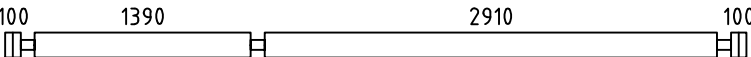
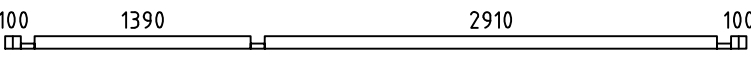
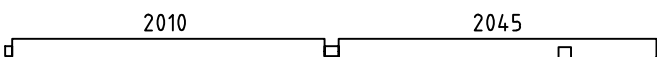
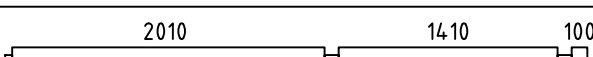
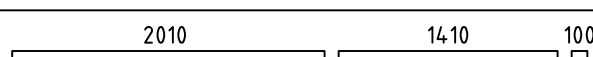
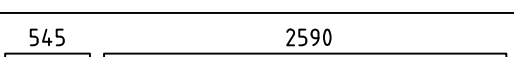
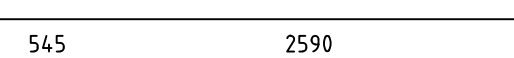
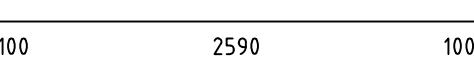
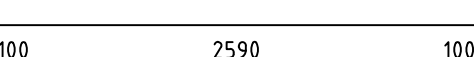
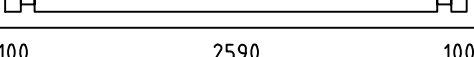
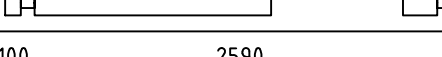
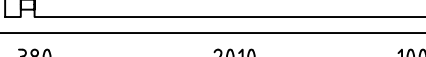
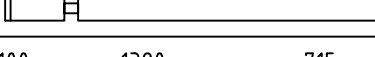
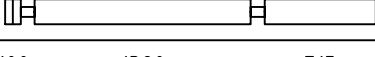


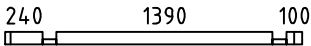
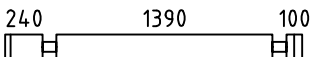
 
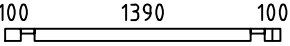
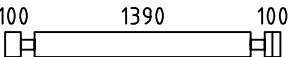
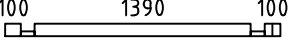
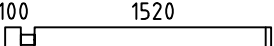
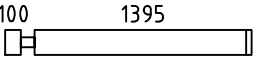
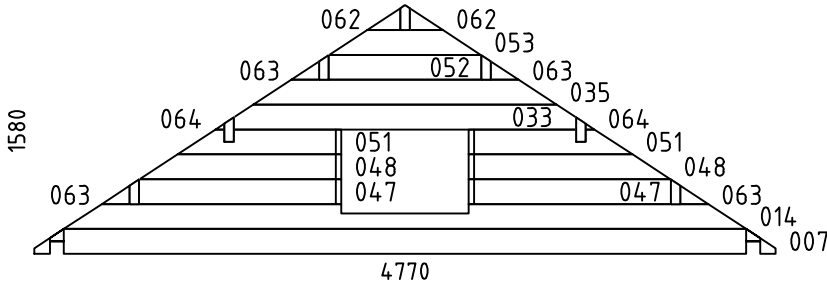
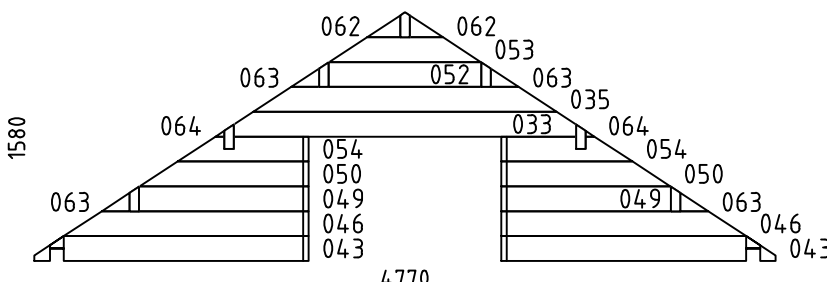
|          |                  |       |             |
|----------|------------------|-------|-------------|
| House    | 9009021          | Sheet | 13          |
| Drawing  | WALL-WAND-MUUR 2 | Scale | 1:50        |
| Material | 90x160           | Date  | 18.04.2022  |
| Drawer   | RP               | File  | 9009021.dwg |

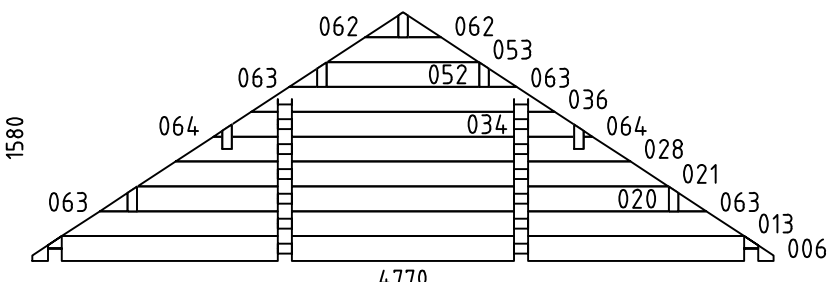
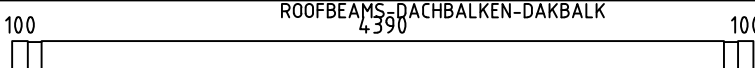
 
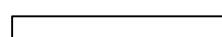
 
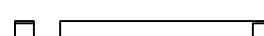
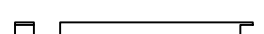
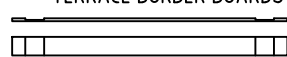
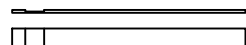
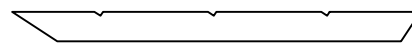
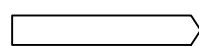
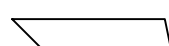
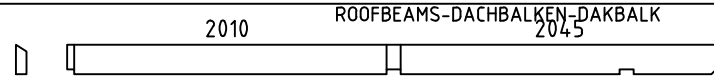
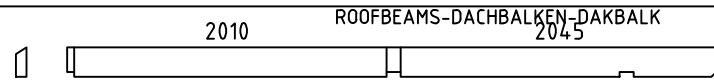
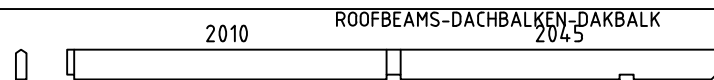
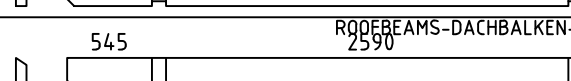


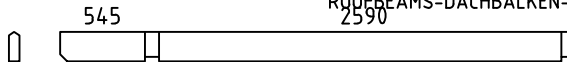
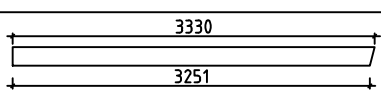


 
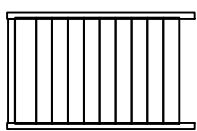
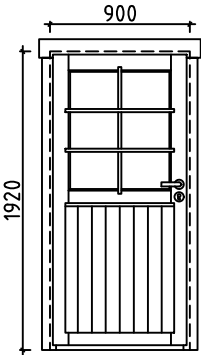
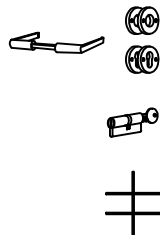
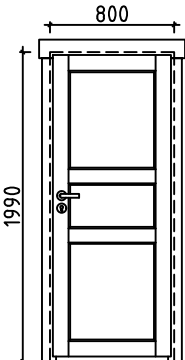
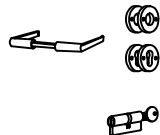
|          |                  |       |             |
|----------|------------------|-------|-------------|
| House    | 9009021          | Sheet | 15          |
| Drawing  | WALL-WAND-MUUR 4 | Scale | 1:50        |
| Material | 90x160           | Date  | 18.04.2022  |
| Drawer   | RP               | File  | 9009021.dwg |

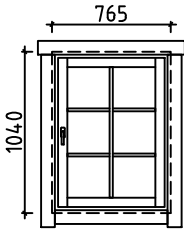
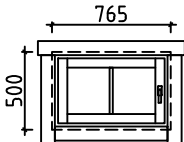
 
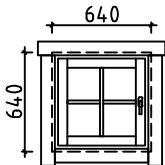
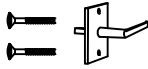
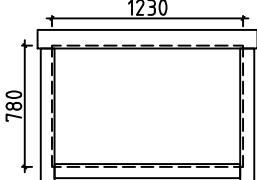
| Pos           | Specification-Bestimmung-Omschrijving                                                                                      | Pcs      | Profile (mm)     | L (mm)   |
|---------------|---|----------|------------------|----------|
| 001           |                                          | 2        | 90x160           | 5150     |
| 002           |                                          | 8        | 90x160           | 5070     |
| 003           |                                          | 1        | 90x160           | 5070     |
| 004           |                                          | 1        | 90x160           | 5070     |
| 005           | SPARE BEAM-ERZATZBOHLE-VOORRAADPLANK<br> | 1        | 90x160           | 5070     |
| 008           |                                          | 2        | 90x160           | 4770     |
| 009           |                                          | 1        | 90x160           | 4770     |
| 010           |                                          | PM 1     | 90x160           | 4770     |
| 011           |                                          | 14       | 90x160           | 4770     |
| 012           |                                          | 1        | 90x80            | 4770     |
| 015           |                                           | 2        | 90x160           | 4190     |
| 016           |                                         | 1        | 90x80            | 4190     |
| 017           |                                         | 1        | 90x80            | 4190     |
| 018           |                                         | PM 4     | 90x160           | 3745     |
| 019           |                                         | PM 2     | 90x160           | 3745     |
| 022           |                                         | 2        | 90x160           | 3270     |
| 023           |                                         | 1        | 90x80            | 3270     |
| 024           |                                         | 1        | 90x80            | 3270     |
| 025           |                                         | 1        | 90x80            | 2970     |
| 026           |                                         | 1        | 90x160           | 2970     |
| 027           |                                         | 1        | 90x160           | 2970     |
| 029           |                                         | 6        | 90x160           | 2825     |
| 030           |                                         | 10       | 90x160           | 2670     |
| 031           |                                         | 13       | 90x160           | 2385     |
| 032           |                                         | 1        | 90x80            | 2385     |
| House 9009021 |   | Material | File 9009021.dwg | Sheet 16 |

| Pos           | Specification-Bestimmung-Omschrijving                                                                                    | Pcs      | Profile (mm) | L (mm)           |
|---------------|---|----------|--------------|------------------|
| 037           |                                         | 2        | 90x80        | 1910             |
| 038           |                                         | 10       | 90x160       | 1910             |
| 039           |                                         | 2        | 90x160       | 1870             |
| 040           |                                         | 2        | 90x80        | 1770             |
| 041           |  PM                                     | 4        | 90x160       | 1770             |
| 042           |                                         | 2        | 90x80        | 1770             |
| 044           |                                         | 16       | 90x160       | 1710             |
| 045           |                                         | 6        | 90x160       | 1585             |
| 055           |                                         | 12       | 90x160       | 605              |
| 056           |                                         | 12       | 90x160       | 490              |
| 057           |                                         | 12       | 90x160       | 410              |
| 058           |                                       | 50       | 90x160       | 290              |
| 059           |  PM                                   | 2        | 90x160       | 290              |
| 060           |                                       | 25       | 90x160       | 290              |
| 061           |                                       | 1        | 90x80        | 290              |
| HB            | HIT BLOCK-SCHLAGHÖLZER-BLAZENPLANK  | 4        | 90x160       | 300              |
| WA-1          |                                      | 1        | 90x1580      | 4770             |
| WB-1          |                                      | 1        | 90x1580      | 4770             |
| House 9009021 |   | Material |              | File 9009021.dwg |
|               |   |          |              | Sheet 17         |

| Pos   | Specification-Bestimmung-Omschrijving   | Pcs      | Profile (mm) | L (mm)      |
|-------|---|----------|--------------|-------------|
| WC-1  |                                                                                        | 1        | 90x1580      | 4770        |
| LB3   | 100  100                                                                               | 1        | 90x190       | 4770        |
| LB2   | LOFT FLOOR BEAM-SCHLAFBODENBALKEN-SLAAPVLOERBALKEN<br>                                  | 6        | 43x140       | 2905        |
| LB1   | LOFT FLOOR BEAM-SCHLAFBODENBALKEN-SLAAPVLOERBALKEN<br>                                  | 6        | 43x140       | 1385        |
| FBI2  | FLOORBEAMS-FUSSBODENBALKEN-VLOERBALKEN<br> IMM                                         | 2        | 70x45        | 4825        |
| FBI1  | FLOORBEAMS-FUSSBODENBALKEN-VLOERBALKEN<br> IMM                                         | 17       | 70x45        | 4420        |
| FBI3  | FLOORBEAMS-FUSSBODENBALKEN-VLOERBALKEN<br> IMM                                          | 2        | 70x45        | 1535        |
| FBI4  | FLOORBEAMS-FUSSBODENBALKEN-VLOERBALKEN<br> IMM                                          | 2        | 70x45        | 445         |
| FS1   | LOFT FLOOR FIXING SLAT-SCHLAFBODEN BEVESTIGUNGSLEISTE-SLAAPVLOER BEVESTIGING PLINT  | 4        | 43x43        | 2585        |
| P1    | POST-PFOSTEN-STUT<br>                                                                 | 2        | 120x120      | 1320        |
| P2    | POST-PFOSTEN-STUT<br>                                                                 | 2        | 120x120      | 1240        |
| TB1   | TERRACE BORDER BOARDS-TERRASSENBEGRENZUNGSBRETTER-TERRASSGRENZENPLANK<br>             | 2        | 18x120       | 1770        |
| TB2   | TERRACE BORDER BOARDS-TERRASSENBEGRENZUNGSBRETTER-TERRASSGRENZENPLANK<br>             | 2        | 18x120       | 1500        |
| TB3   | TERRACE BORDER BOARDS-TERRASSENBEGRENZUNGSBRETTER-TERRASSGRENZENPLANK<br>             | 2        | 18x120       | 290         |
| FR1   | RAFTER-SPARREN-DAKSPAR<br>                                                            | 2        | 90x190       | 2610        |
| FR2   | RAFTER-SPARREN-DAKSPAR<br>                                                            | 1        | 90x190       | 1213        |
| FR3   | RAFTER-SPARREN-DAKSPAR<br>                                                            | 2        | 90x190       | 1022        |
| RB2   |                                                                                       | 3        | 68x190       | 4190        |
| RB6   |                                                                                       | 3        | 68x190       | 4190        |
| RB4   |                                                                                       | 1        | 68x190       | 4190        |
| RB5   |                                                                                       | 3        | 68x190       | 3270        |
| RB1   |                                                                                       | 3        | 68x190       | 3270        |
| House | 9009021   | Material | File         | 9009021.dwg |
|       |   |          | Sheet        | 18          |

| Pos           | Specification-Bestimmung-Omschrijving                                                    |                                                                                               | Pcs              | Profile (mm)    | L (mm)   |
|---------------|------------------------------------------------------------------------------------------|-----------------------------------------------------------------------------------------------|------------------|-----------------|----------|
| RB3           |         |                                                                                               | 1                | 68x190          | 3270     |
| F1            | FLOORBOARD-FUSSBODENBRETT-VLOERPLANK                                                     |  or-oder-of | 20+1<br>26+1     | 28x114<br>28x88 | 4685     |
| F2            | FLOORBOARD-FUSSBODENBRETT-VLOERPLANK                                                     |  or-oder-of | 19+1<br>25+1     | 28x114<br>28x88 | 2585     |
| F3            | FLOORBOARD-FUSSBODENBRETT-VLOERPLANK                                                     |  or-oder-of | 19+1<br>25+1     | 28x114<br>28x88 | 2005     |
| L1            | LOFT FLOOR BOARD-SCHLAFBODENBRETTER<br>-SLAAPVLOERPLANK                                  |  or-oder-of | 39+1<br>51+1     | 18x114<br>18x88 | 2585     |
| R1            | ROOFBOARD-DACHBRETT-DAKPLANK                                                             |  or-oder-of | 132+2<br>172+2   | 18x114<br>18x88 | 3280     |
| T1            | TERRACE BOARD-TERRASSENBRETT-TERRASSPLANK                                                |  IMM       | 11+1             | 28x120          | 1500     |
| T2            | TERRACE BOARD-TERRASSENBRETT-TERRASSPLANK                                                |  IMM       | 25+1             | 28x120          | 1405     |
| FF1           | FLOOR FILLET-FUSSBODENLEISTE-VLOERPLINT                                                  |            |                  | 18x35           | 42m      |
| GB1           | GABLE BOARD-GIEBELLENDE-GEVELPLANK                                                       |             | 4                | 18x120          | 3330     |
| GS1           | ROOF FELT FILLET-GIEBELLEISTE-GEVELLIJST                                                 |            | 4                | 18x70           | 3330     |
| EB1           | EAVE BOARD-TRAUFBRETT-AFDEKPLANK                                                         |          | 4                | 18x90           | 3730     |
| ES1           | EAVE SLAT-TRAUFENLEISTE-AFDEKLIJST                                                       |          | 4                | 30x40           | 3730     |
| DB1           | DIAMOND-RAUTE-DIAMANT                                                                    |          | 2                | 18x90           | 200      |
| DT1           | DOOR ASSEMBLING PROFILE-TÜR INSTALLIERUNGSPROFIL<br>-DEUR INSTALLATIE PROFIL             |          | 2                | 90x43           | 1880     |
| DT2           | DOOR ASSEMBLING PROFILE-TÜR INSTALLIERUNGSPROFIL<br>-DEUR INSTALLATIE PROFIL             |          | 2                | 90x43           | 1800     |
| WT1           | WINDOW ASSEMBLING PROFILE-FENSTER INSTALLIERUNGSPROFIL<br>-VENSTER INSTALLATIE PROFIL    |          | 6                | 90x43           | 920      |
| WT2           | WINDOW ASSEMBLING PROFILE-FENSTER INSTALLIERUNGSPROFIL<br>-VENSTER INSTALLATIE PROFIL    |          | 2                | 90x43           | 600      |
| WT3           | WINDOW ASSEMBLING PROFILE-FENSTER INSTALLIERUNGSPROFIL<br>-VENSTER INSTALLATIE PROFIL    |          | 2                | 90x43           | 440      |
| FLT1          | ASSEMBLING PROFILE-INSTALLIERUNGSPROFIL-INSTALLATIE PROFIL                               |          | 2                | 18x25           | 780      |
| SJ1           | SCREW JOINT-GEWINDESTANGE<br>-STELSCHROEF                                                |           | 6                | M10             | 2420     |
| SJ2           | SCREW JOINT-GEWINDESTANGE<br>-STELSCHROEF                                                |          | 4                | M10             | 830      |
| RCM           | ROOFBEAMS CONNECTING METAL-DACHBALKEN<br>BEFESTIGUNGSMETALLE-DAKBALKEN POOLING METALEN   |          | 7                | ø6.0            | 200      |
| WCM           | WALLBEAMS CONNECTING METAL-WANDBOEHLEN BEFESTIGUNG<br>METALLE-MUURBALKEN POOLING METALEN |          | 10               | 60              | 60       |
| FRCM          | STEEL PLATE-STEEL PLATE-STALEN PLAAT                                                     |          | 8                | 60x160          |          |
| House 9009021 |                                                                                          | Material                                                                                      | File 9009021.dwg |                 | Sheet 19 |

| Pos           | Specification-Bestimmung-Omschrijving                                                                                          |                                                                                            | Pcs              | Profile (mm) | L (mm) |
|---------------|---|--------------------------------------------------------------------------------------------|------------------|--------------|--------|
| PR1           | POST REGULATOR-PFOSTEN REGLER-STUT REGELAAR                                                                                    |         | 4                |              |        |
|               | NAIL-NAGEL-NAGEL<br>FOR-FÜR-V00R FF1                                                                                           |         | 100              | ø2.0         | 40     |
|               | NAIL-NAGEL-NAGEL<br>FOR-FÜR-V00R F1, F2, F3, L1, R1, T1, T2                                                                    |         | 2050             | ø2.5         | 60     |
|               | SCREWS-SCHRAUBEN-SCHROEF<br>FOR-FÜR-V00R WCM                                                                                   |         | 40               | ø3.5         | 35     |
|               | SCREWS-SCHRAUBEN-SCHROEF FRCM, P1, P2, PR1<br>FOR-FÜR-V00R GB1, GS1, EB1, ES1, DB1                                             |         | 230              | ø4.5         | 50     |
|               | SCREWS-SCHRAUBEN-SCHROEF<br>FOR-FÜR-V00R FS1, LB1, LB2                                                                         |         | 50               | ø4.5         | 70     |
|               | SCREWS-SCHRAUBEN-SCHROEF 012, 016, 017, 023, 024, 025,<br>FOR-FÜR-V00R 032, 037, 040, 042, 061<br>FB11, FB12, FB13, FB14       |         | 110              | ø5.0         | 120    |
|               | SCREWS-SCHRAUBEN-SCHROEF LB3<br>FOR-FÜR-V00R RB1, RB2, RB3, RB4, RB5, RB6                                                      |          | 40               | ø6.0         | 160    |
|               | STAIRS-TREPPE-TRAP   |         | 1                | 500          | 2385   |
|               | DOOR-TÜR-DEUR (left-links-links) AST_PRE<br> | V<br> | 1<br>1<br>1<br>1 | 900          | 1920   |
|               | DOOR-TÜR-DEUR (right-rechts-rechts) AST<br> | P<br> | 1<br>1<br>1      | 800          | 1990   |
| House 9009021 |   | Material                                                                                   | File 9009021.dwg | Sheet 20     |        |

| Pos   | Specification-Bestimmung-Omschrijving   | Pcs   | Profile (mm)       | L (mm)      |
|-------|---|---|--------------------|-------------|
|       | WINDOW-FENSTER-VENSTER (1x right-rechts-rechts;<br>2x left-links-links) ORT_1H<br>              | P+V<br><br><br> | 1+2<br>3<br>3<br>3 | 765<br>1040 |
|       | WINDOW-FENSTER-FENÊTRE (left-links-links) ORT_1H<br>                                            | V<br><br><br>   | 1<br>1<br>1<br>1   | 765<br>500  |
|       | WINDOW-FENSTER-FENÊTRE (left-links-links) ORT_1H<br>                                            | V<br><br><br> | 1<br>1<br>1<br>1   | 640<br>640  |
|       | FRAME AROUND LOFT ENTRANCE-ZARGEN UM SCHLAFBODEN EINGANG-<br>FRAME ROND SLAAPVLOOR ENTREE<br> |   | 1                  | 1230<br>780 |
| House | 9009021   | Material   | File               | 9009021.dwg |
| Sheet | 21   |   |                    |             |

|      |     |      |    |      |           |      |    |
|------|-----|------|----|------|-----------|------|----|
| #001 | 1,4 | 5150 | 2  | #041 | D         | 1770 | 4  |
| #002 | 1,4 | 5070 | 8  | #042 | D         | 1770 | 2  |
| #003 | 4   | 5070 | 1  | #043 | B         | 1765 | 2  |
| #004 | 1   | 5070 | 1  | #044 | 1,2       | 1710 | 16 |
| #005 |     | 5070 | 1  | #045 | 4         | 1585 | 6  |
| #006 | C   | 4770 | 1  | #046 | B         | 1575 | 2  |
| #007 | A   | 4770 | 1  | #047 | A         | 1301 | 2  |
| #008 | C   | 4770 | 2  | #048 | A         | 1297 | 2  |
| #009 | C   | 4770 | 1  | #049 | B         | 1091 | 2  |
| #010 | B   | 4770 | 1  | #050 | B         | 1087 | 2  |
| #011 | A   | 4770 | 14 | #051 | A         | 1053 | 2  |
| #012 | A   | 4770 | 1  | #052 | A,B,C     | 984  | 3  |
| #013 | C   | 4390 | 1  | #053 | A,B,C     | 976  | 3  |
| #014 | A   | 4390 | 1  | #054 | B         | 843  | 2  |
| #015 | 1,4 | 4190 | 2  | #055 | C         | 605  | 12 |
| #016 | 1   | 4190 | 1  | #056 | C         | 490  | 12 |
| #017 | 4   | 4190 | 1  | #057 | 2         | 410  | 12 |
| #018 | 1,4 | 3745 | 4  | #058 | 1,2,3,4,D | 290  | 50 |
| #019 | 1,4 | 3745 | 2  | #059 | 2,3       | 290  | 2  |
| #020 | C   | 3423 | 1  | #060 | 2,3,B,D   | 290  | 25 |
| #021 | C   | 3414 | 1  | #061 | B         | 290  | 1  |
| #022 | 1,4 | 3270 | 2  | #062 | A,B,C     | 214  | 6  |
| #023 | 1   | 3270 | 1  | #063 | A,B,C     | 180  | 12 |
| #024 | 4   | 3270 | 1  | #064 | A,B,C     | 58   | 6  |
| #025 | 2   | 2970 | 1  |      |           |      |    |
| #026 | 2   | 2970 | 1  |      |           |      |    |
| #027 | 2   | 2970 | 1  |      |           |      |    |
| #028 | C   | 2927 | 1  |      |           |      |    |
| #029 | 1,4 | 2825 | 6  |      |           |      |    |
| #030 | 1,4 | 2670 | 10 |      |           |      |    |
| #031 | B   | 2385 | 13 |      |           |      |    |
| #032 | B   | 2385 | 1  |      |           |      |    |
| #033 | A,B | 2203 | 2  |      |           |      |    |
| #034 | C   | 2203 | 1  |      |           |      |    |
| #035 | A,B | 1951 | 2  |      |           |      |    |
| #036 | C   | 1951 | 1  |      |           |      |    |
| #037 | C   | 1910 | 2  |      |           |      |    |
| #038 | C   | 1910 | 10 |      |           |      |    |
| #039 | 1,4 | 1870 | 2  |      |           |      |    |
| #040 | D   | 1770 | 2  |      |           |      |    |