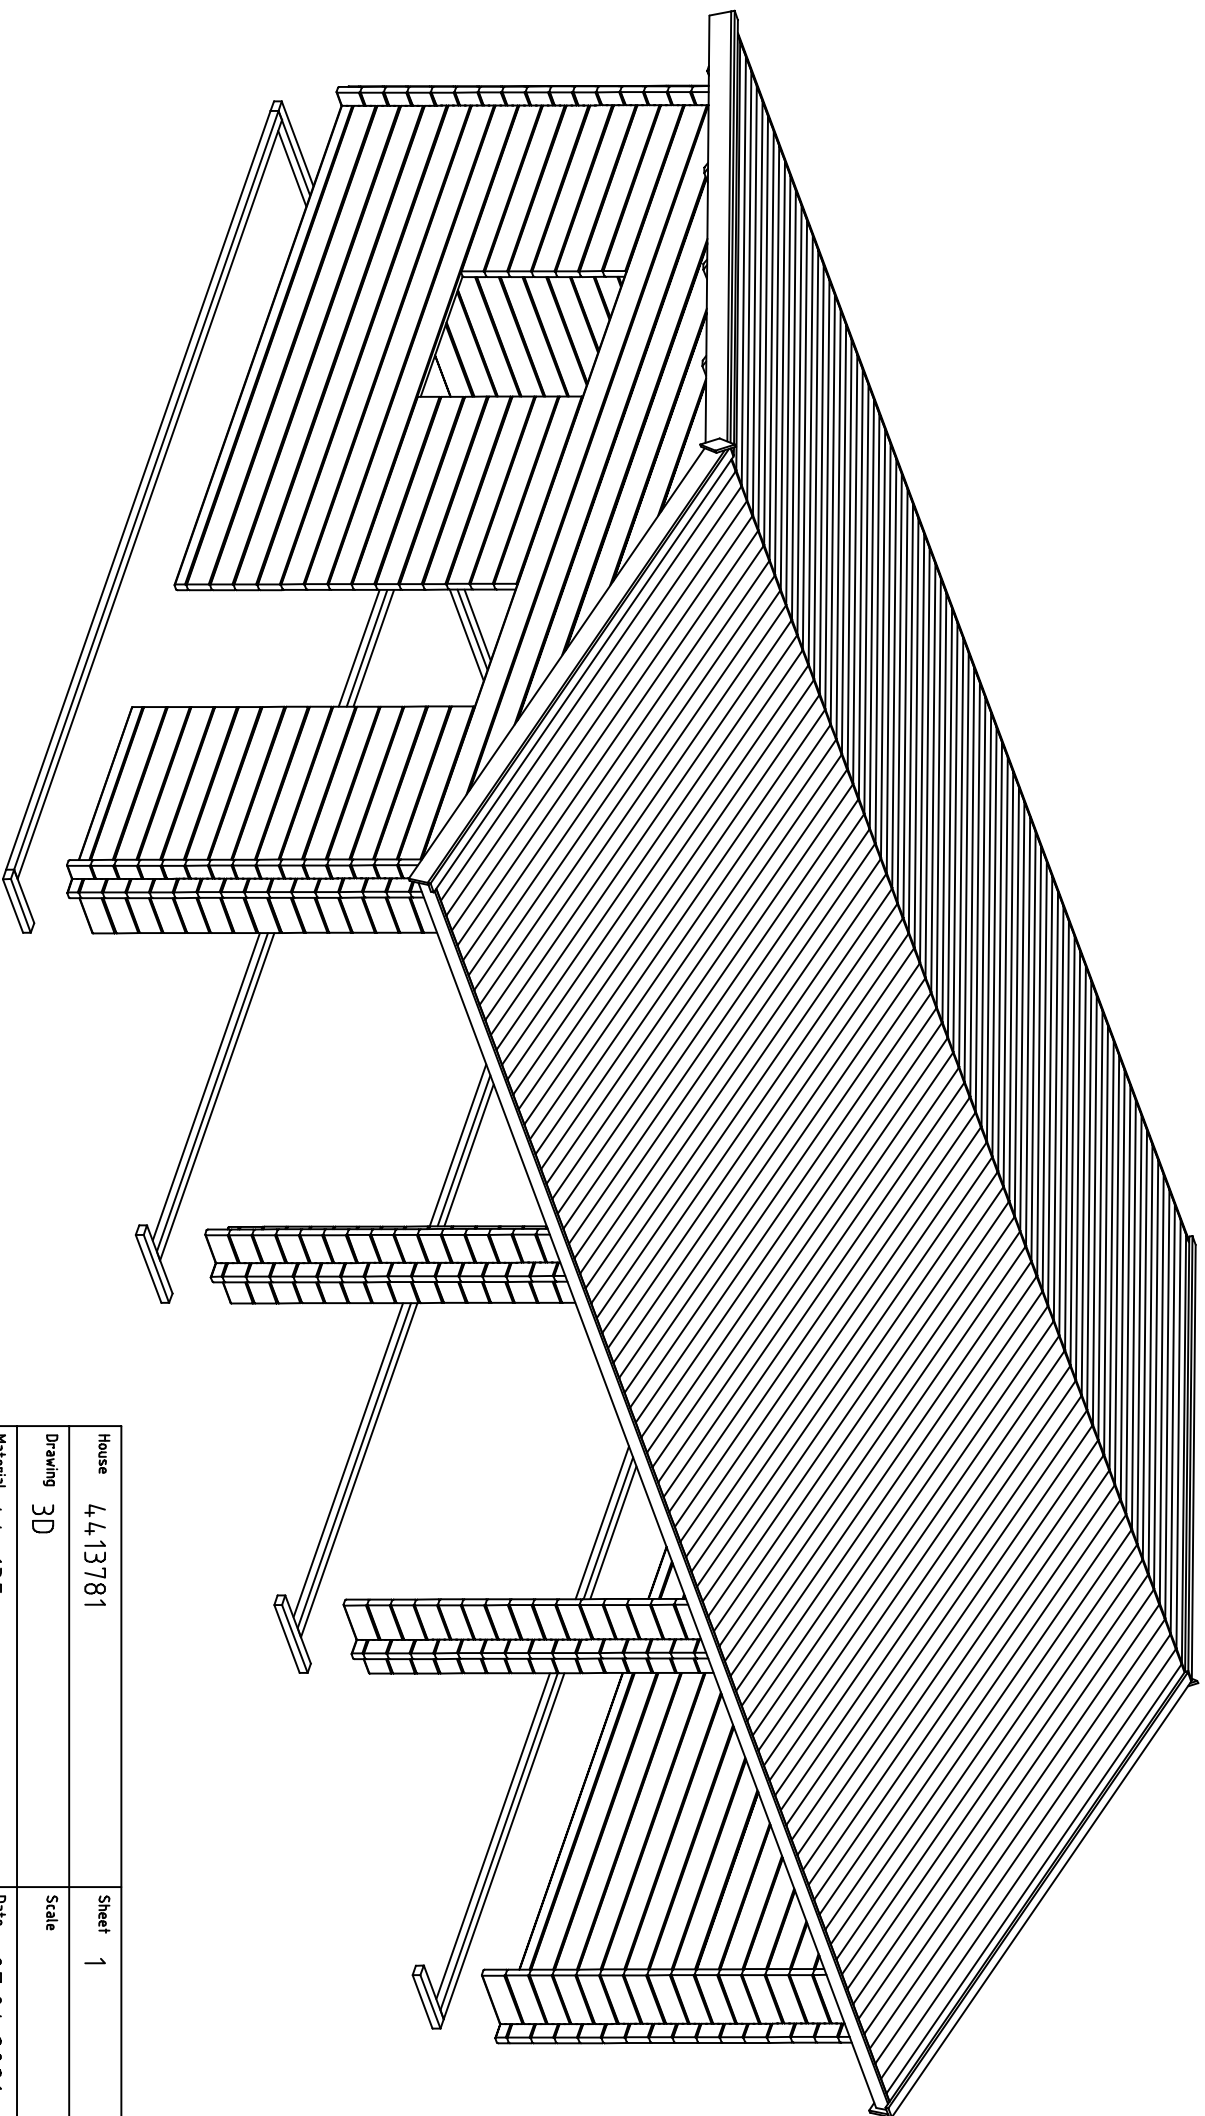
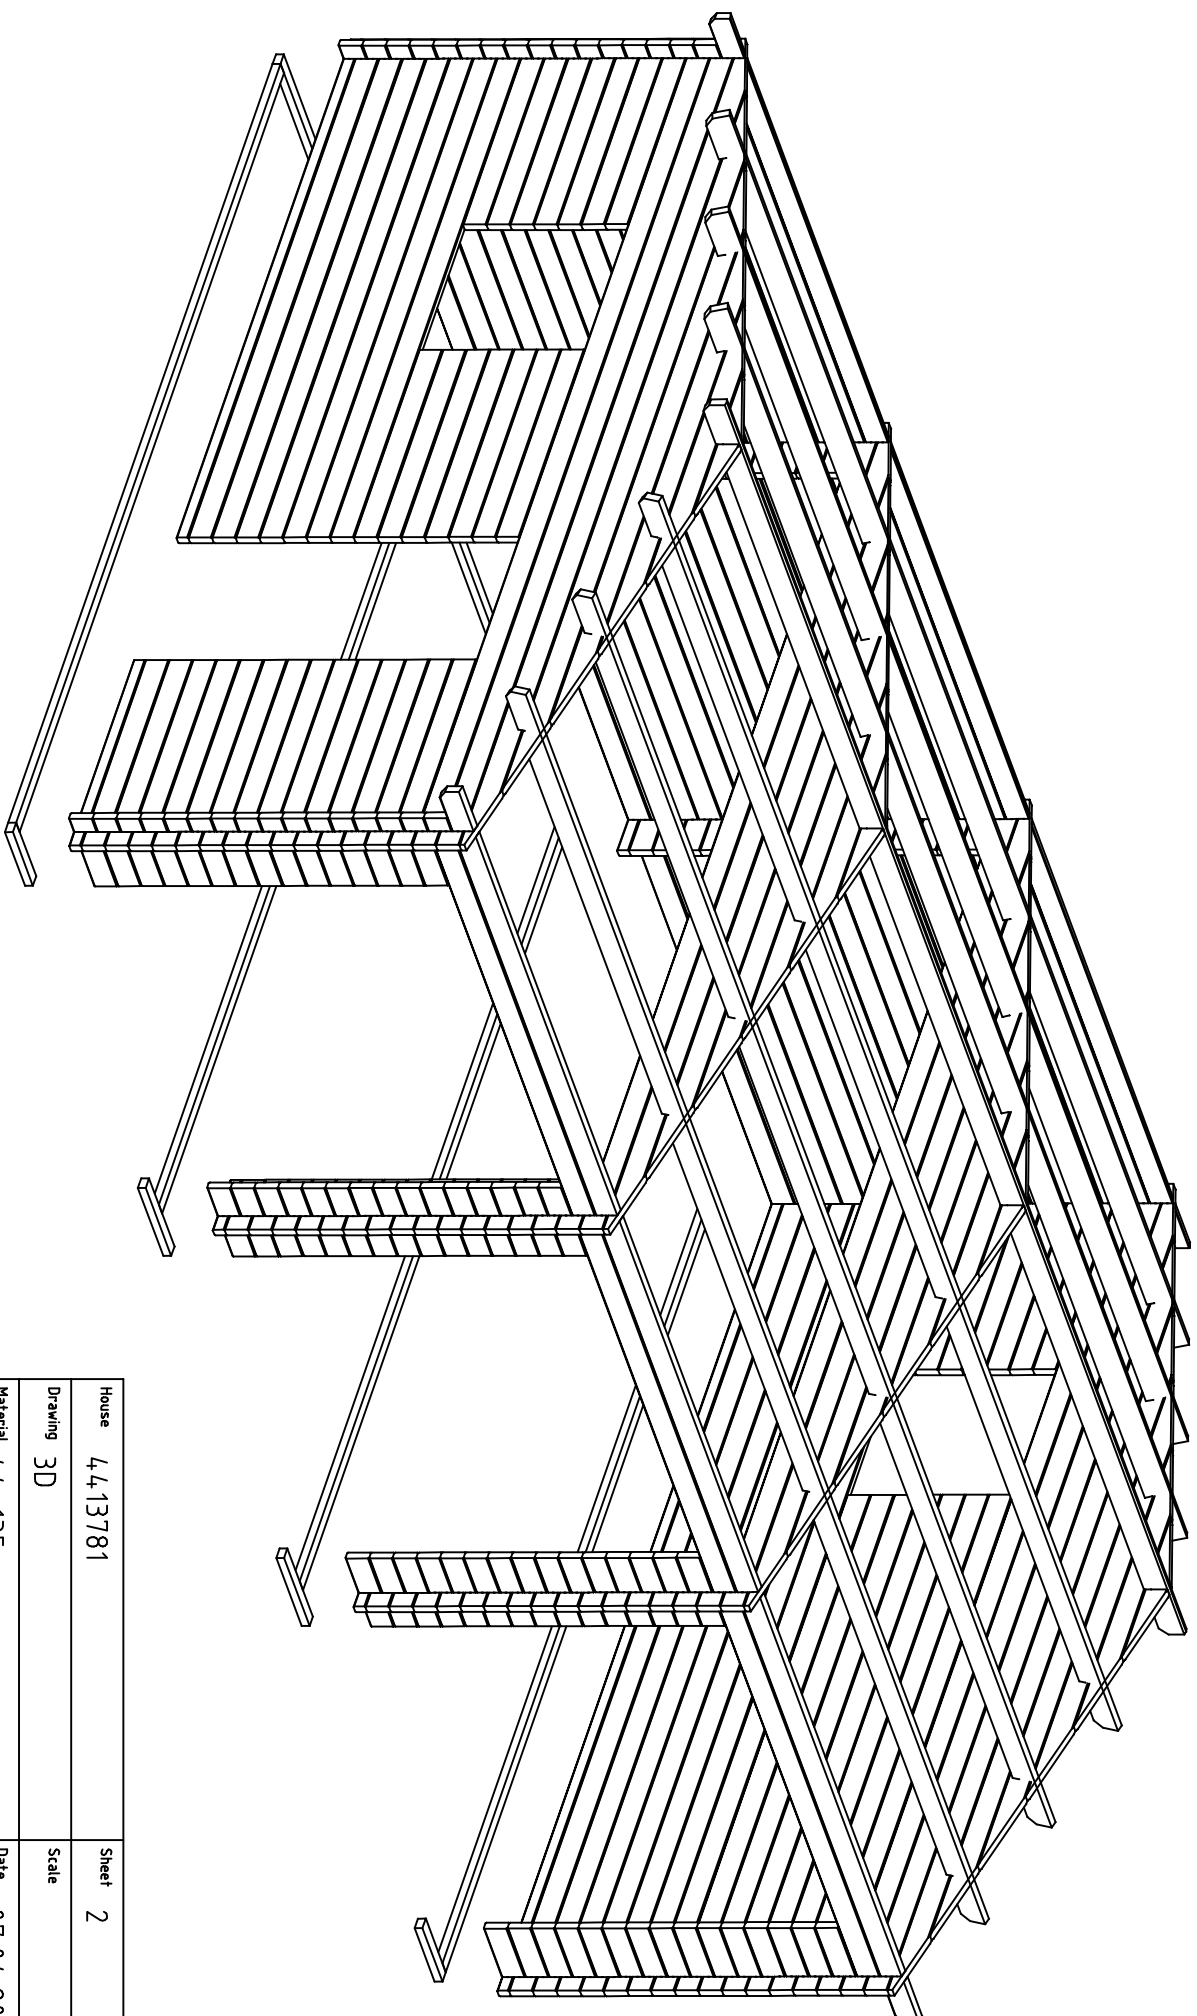
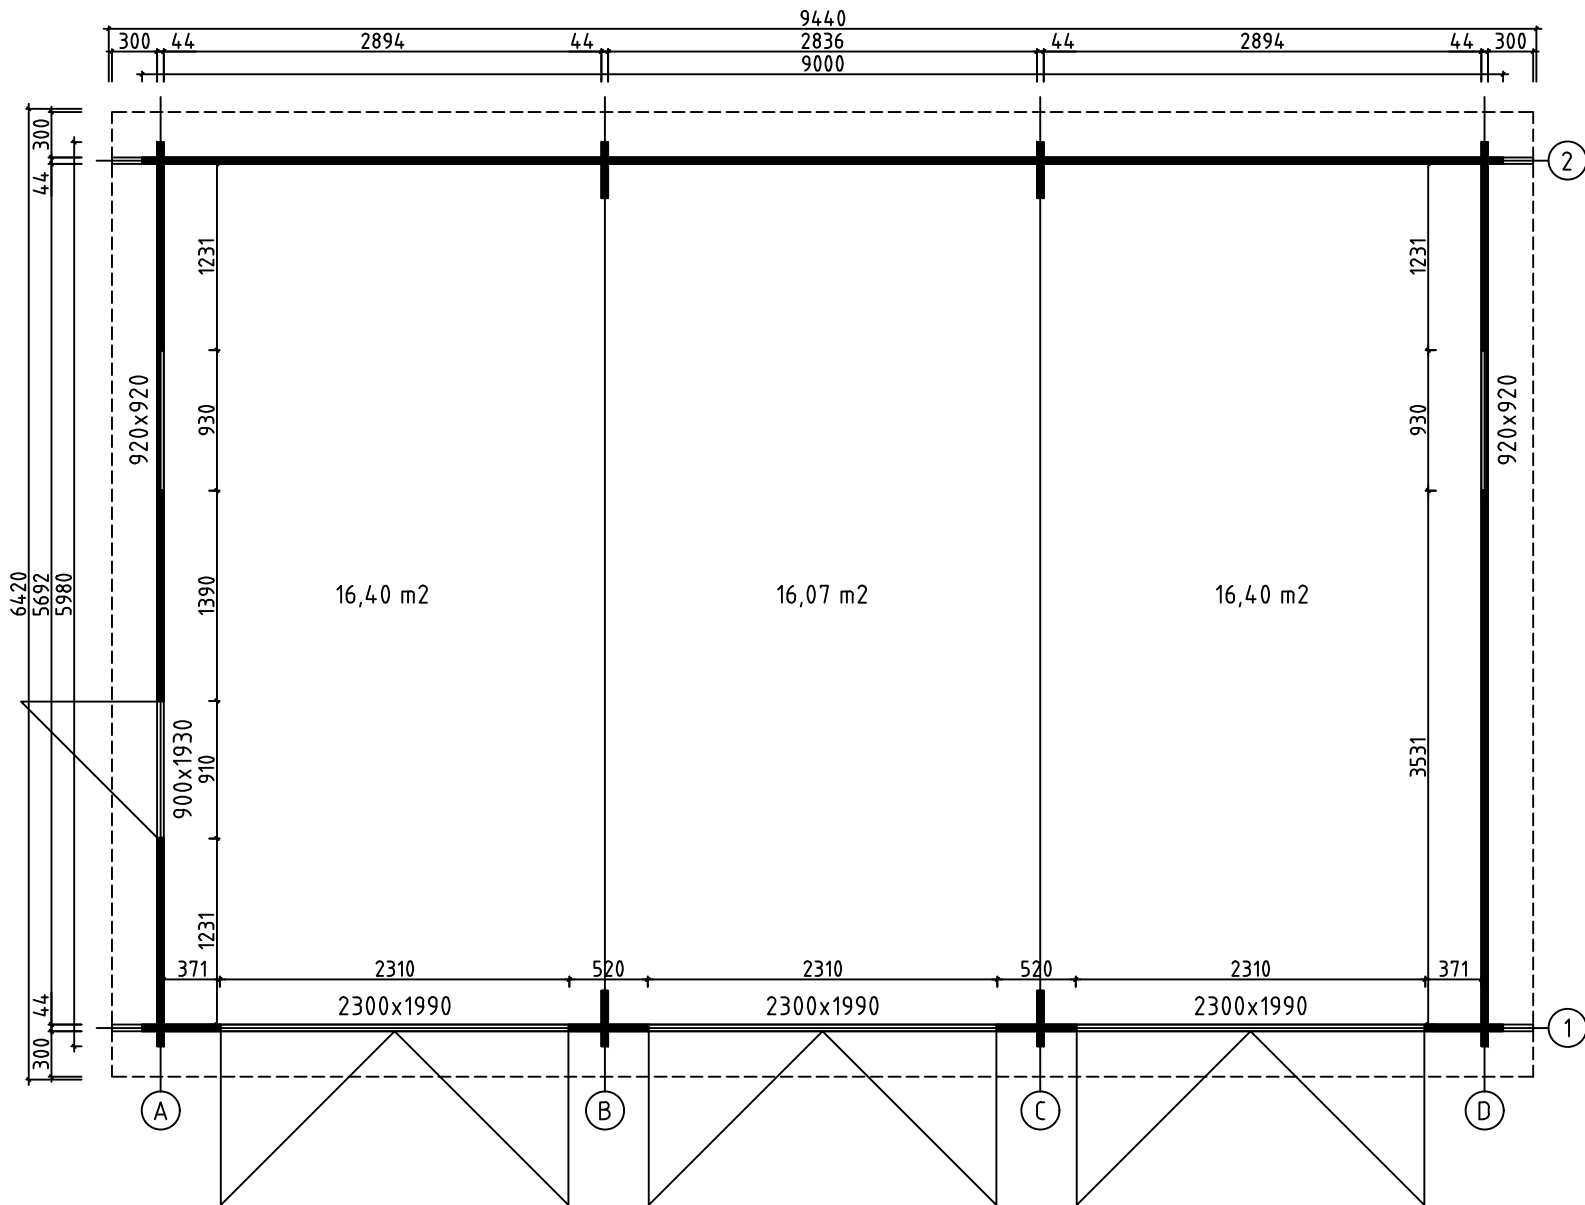






House	4,4.13781	Sheet	1
Drawing	3D	Scale	
Material	4,4.X135	Date	07.04.2021
Drawer	RP	File	4,4.13781 3D.dwg





House	4,4.13781	Sheet	2
Drawing	3D	Scale	
Material	4,4.X135	Date	07.04.2021
Drawer	RP	File	4,4.13781 3D.dwg




House	4413781	Sheet	3
Drawing	GROUNDPLAN	Scale	1:50
Material	44x135	Date	07.04.2021
Drawer	RP	File	4413781.dwg

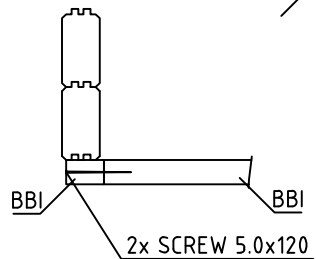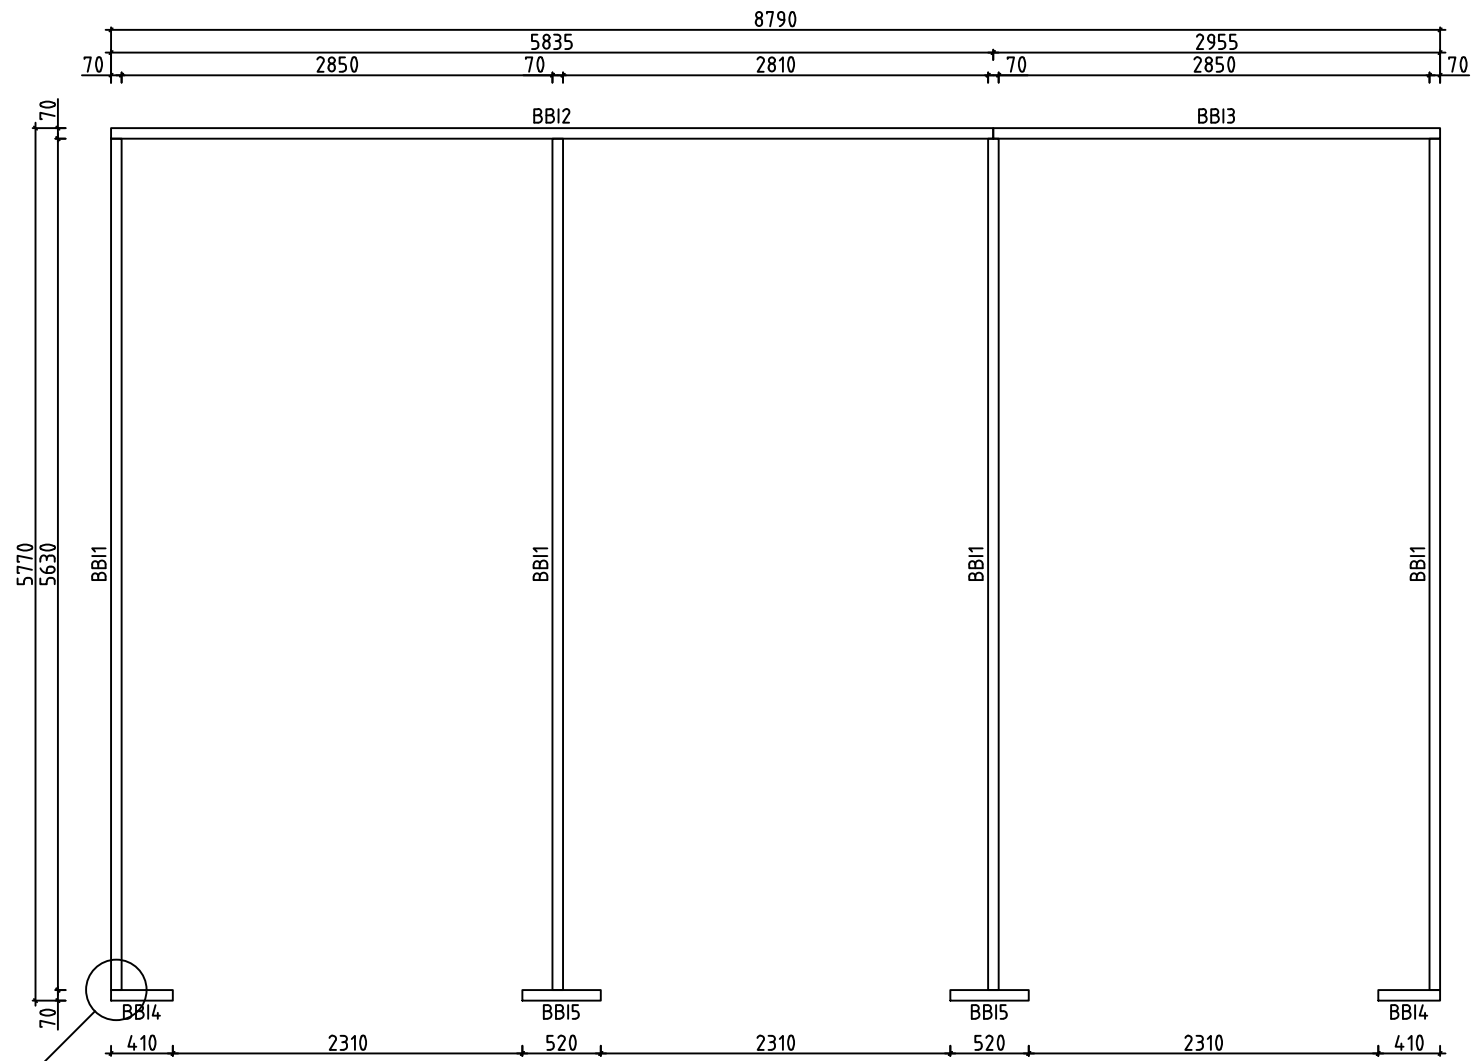


House	4413781	Sheet	4
Drawing	BASE BEAMS	Scale	1:50
Material	70x45	Date	07.04.2021
Drawer	RP	File	4413781.dwg

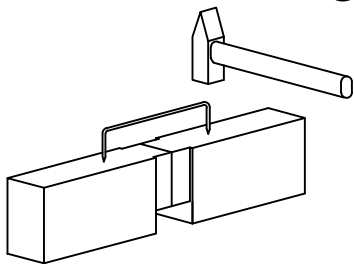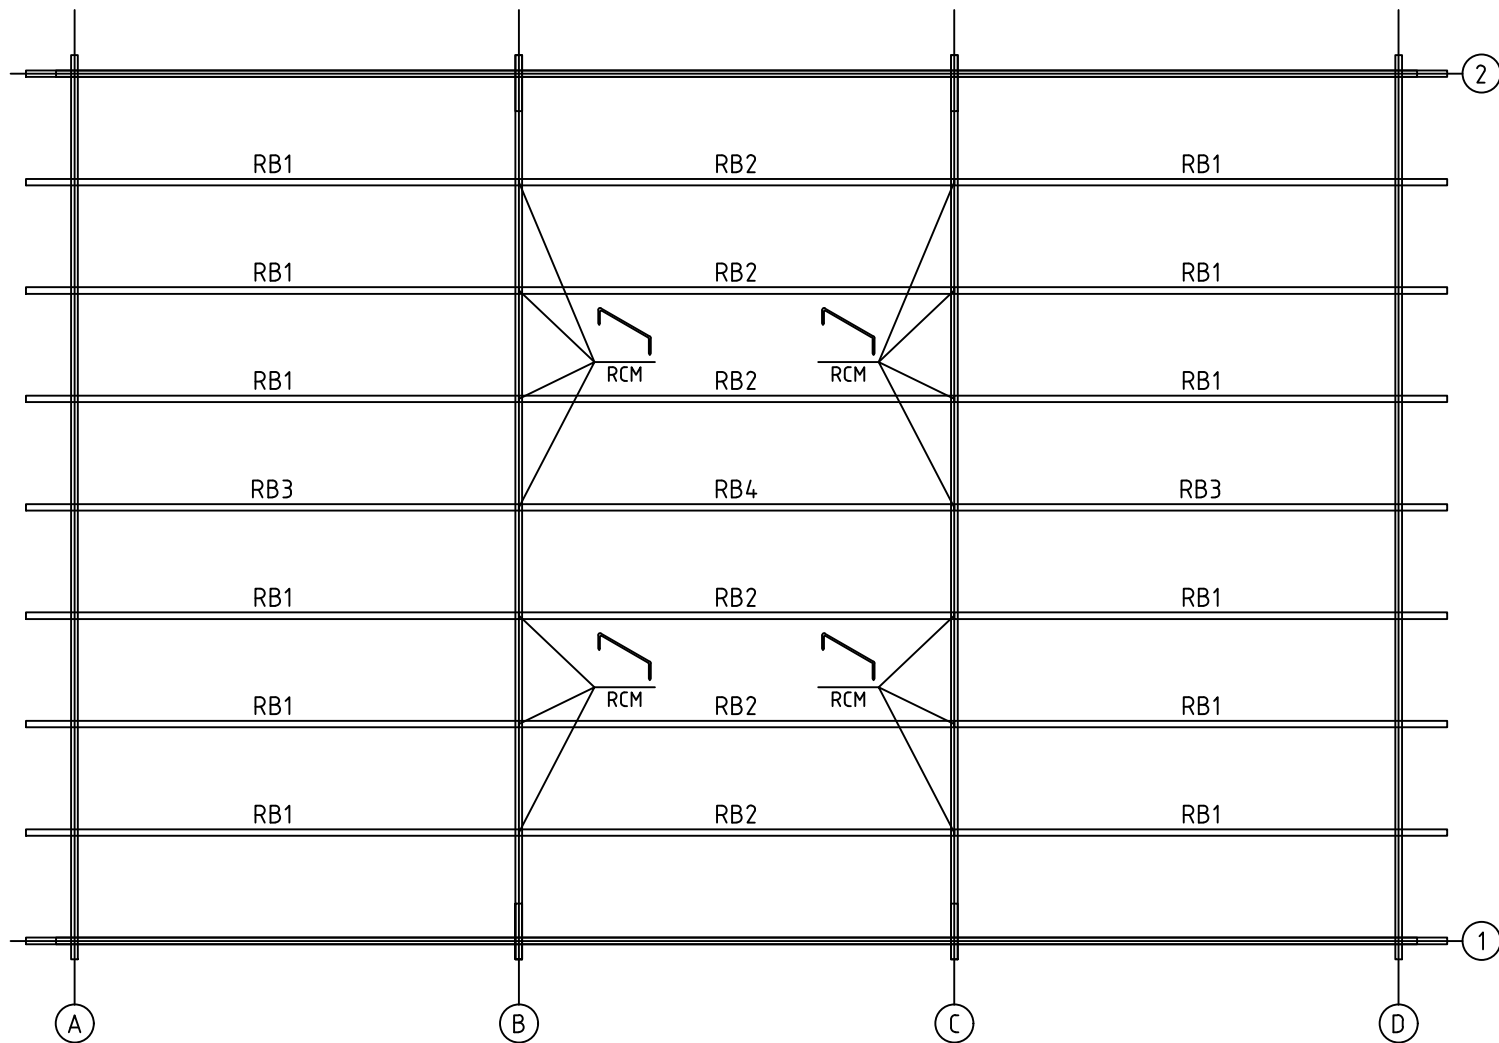





House	4413781	Sheet	5
Drawing	ROOFBEAMS	Scale	1:50
Material	43x140	Date	07.04.2021
Drawer	RP	File	4413781.dwg

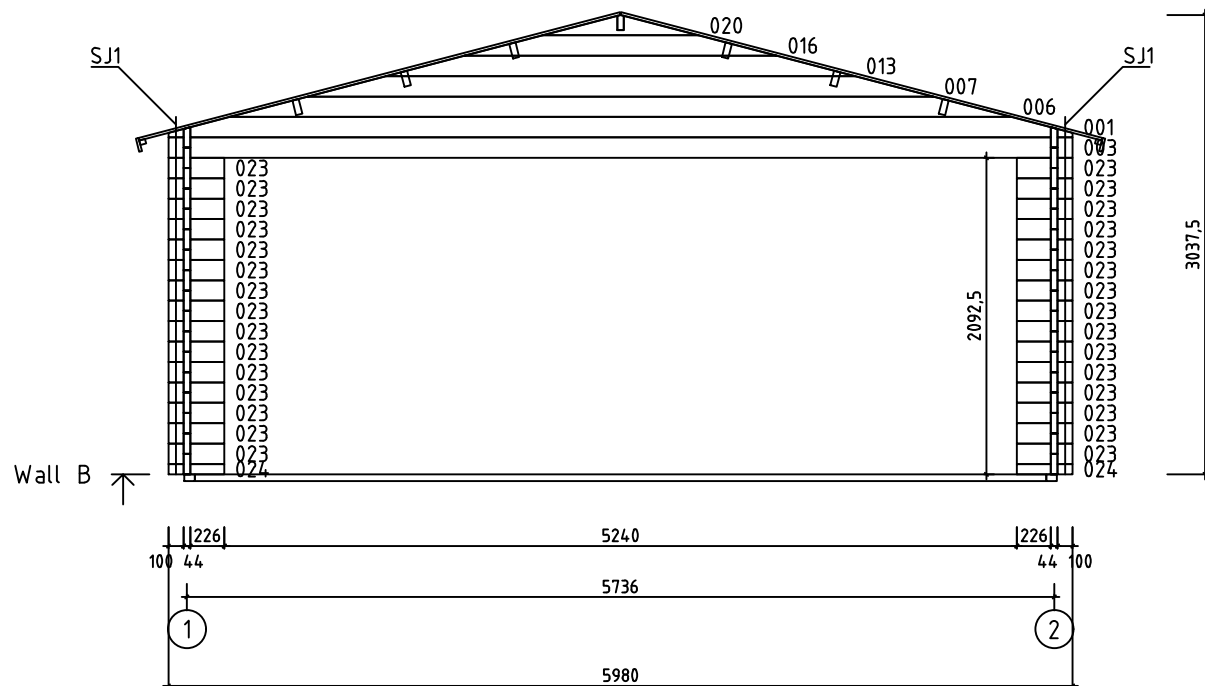


House	4413781	Sheet	7
Drawing	WALL B	Scale	1:50
Material	44x135	Date	07.04.2021
Drawer	RP	File	4413781.dwg

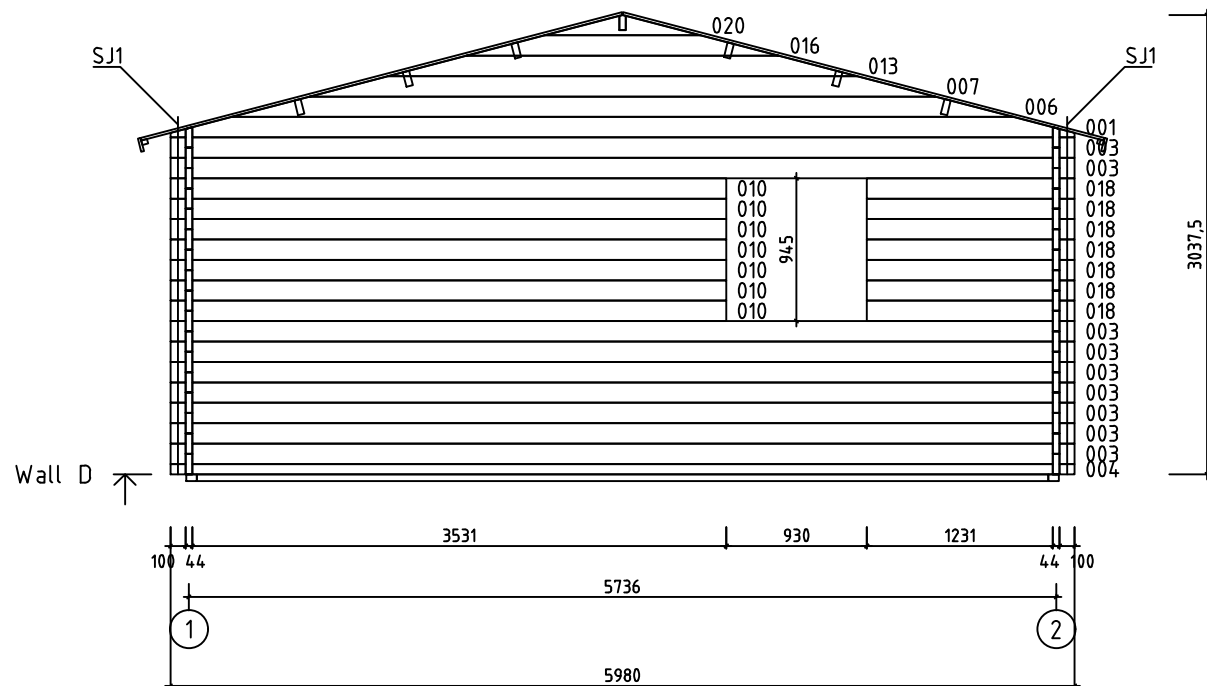


















House	4413781	Sheet	9
Drawing	WALL D	Scale	1:50
Material	44x135	Date	07.04.2021
Drawer	RP	File	4413781.dwg


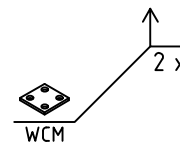
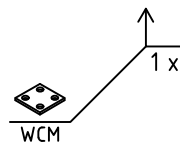
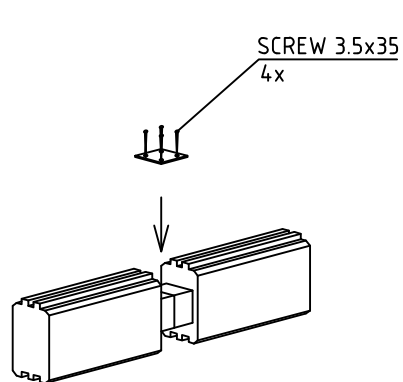
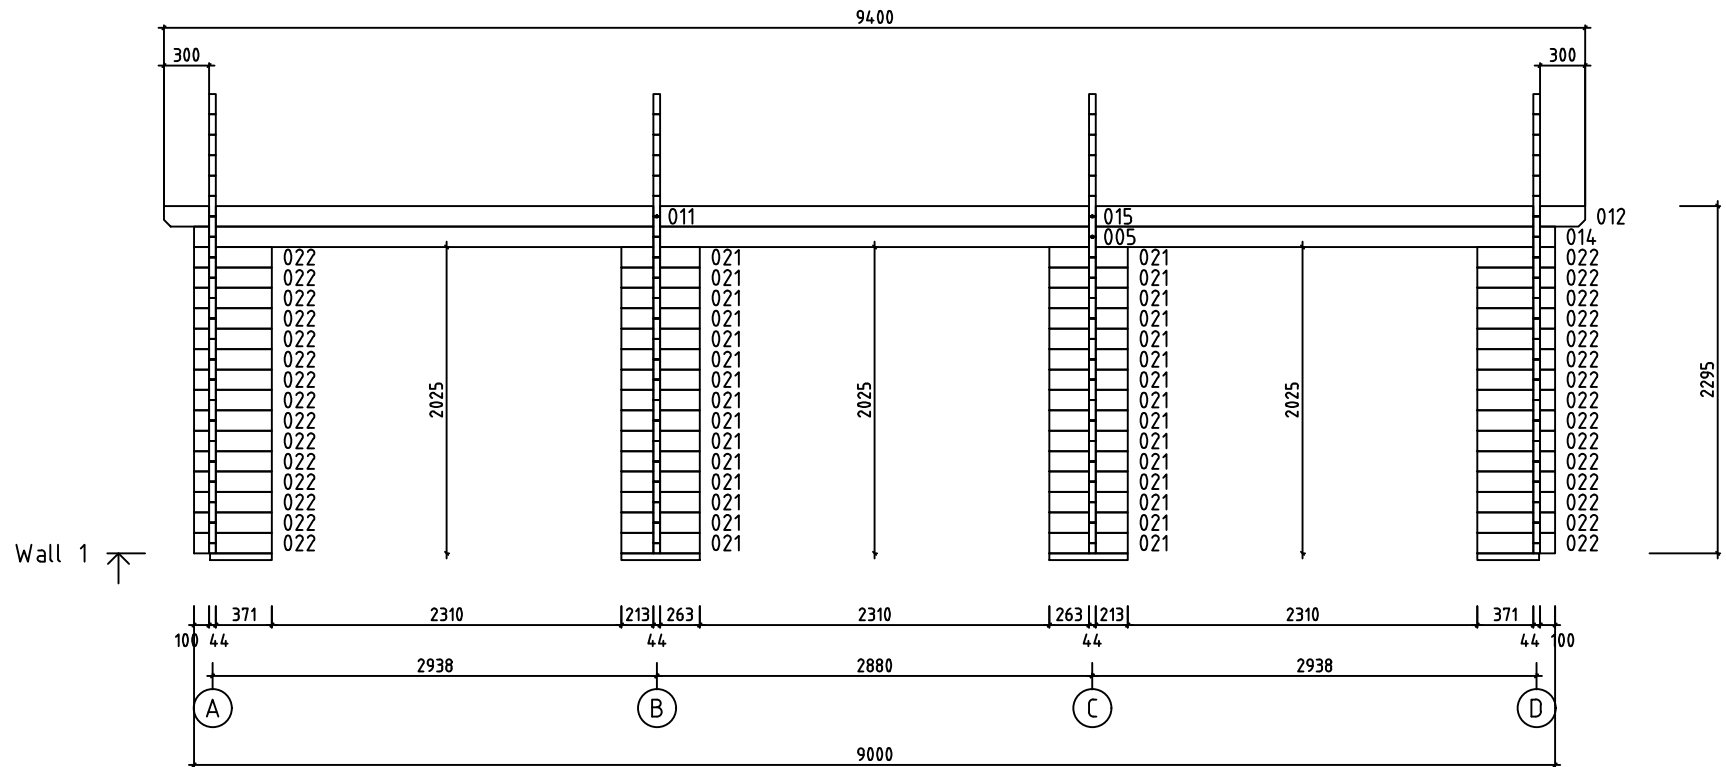





House	4413781	Sheet	10
Drawing	WALL 1	Scale	1:50
Material	44x135	Date	07.04.2021
Drawer	RP	File	4413781.dwg

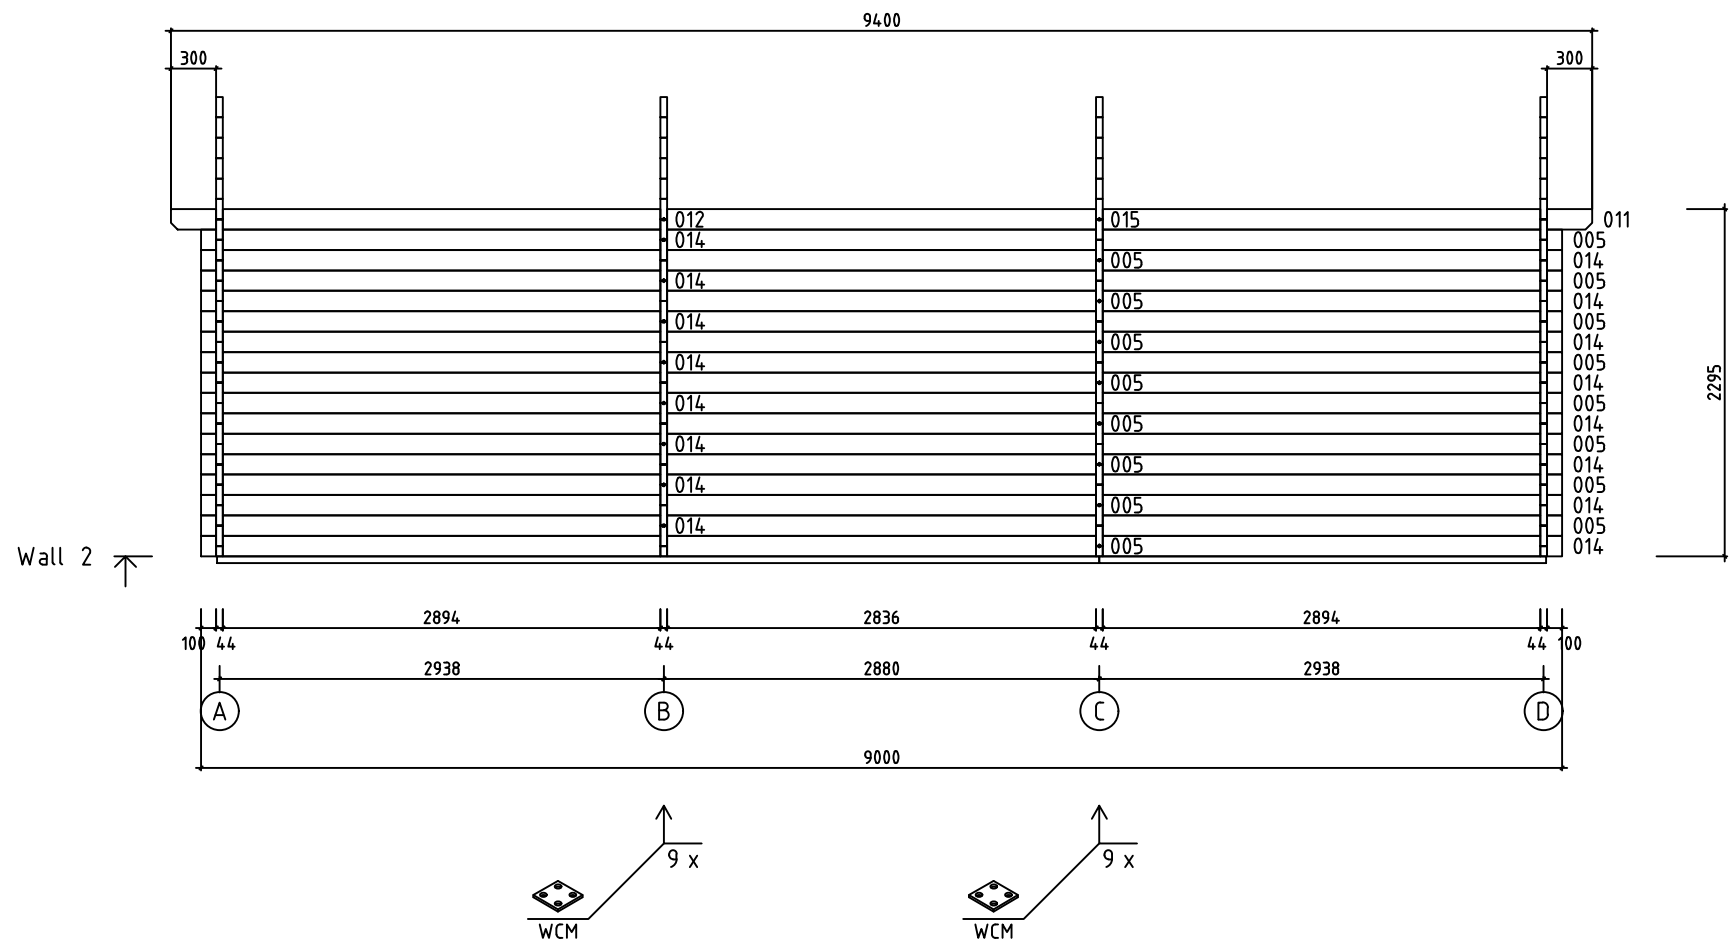

House	4413781	Sheet	11
Drawing	WALL 2	Scale	1:50
Material	44x135	Date	07.04.2021
Drawer	RP	File	4413781.dwg

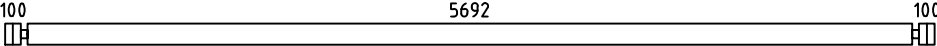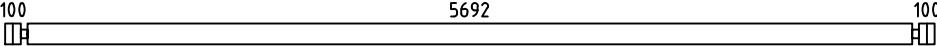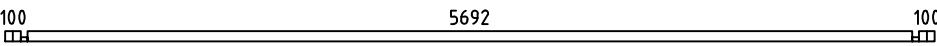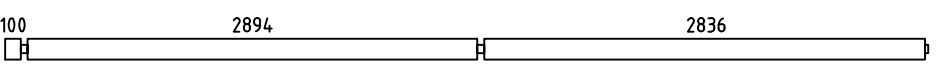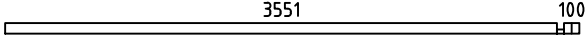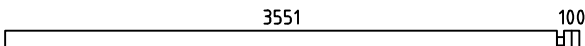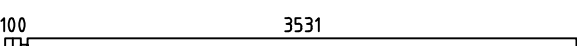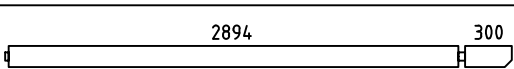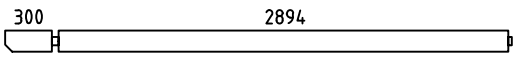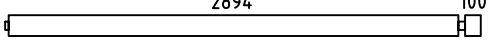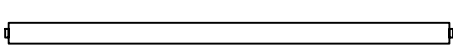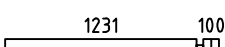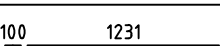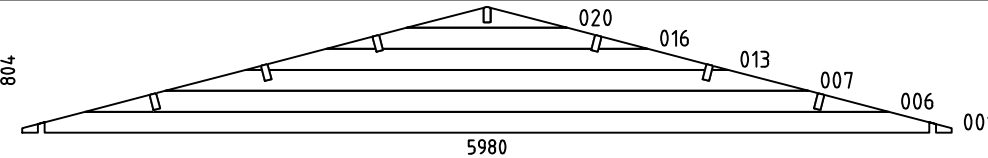   Pos	Specification-Bestimmung-Spécification	PCS	Profile (mm)	L (mm)
002	SPARE BEAM-ERZATZBOHLE-MADRIER DE RÉSERVE 	1	44x135	5980
003		13	44x135	5980
004		1	44x68	5980
005		17	44x135	5940
008		1	44x68	3695
009		7	44x135	3695
010		7	44x135	3675
011		2	44x135	3260
012		2	44x135	3260
014		17	44x135	3060
015		2	44x135	2880
017		7	44x135	1390
018		28	44x135	1375
019		1	44x68	1375
021		30	44x135	520
022		30	44x135	515
023		60	44x135	370
024		4	44x68	370
WA-1 WB-1 WC-1 WD-1		4	44x804	5980
HB	HIT BLOCK-SCHLAGHÖLZER-MADRIERS D'ASSEMBLAGE 	3	44x135	300
BBi2	BASE FRAME-LAGERHÖLZER-LAMBOURDES  IMM	1	70x45	5835
BBi1	BASE FRAME-LAGERHÖLZER-LAMBOURDES  IMM	4	70x45	5630
BBi3	BASE FRAME-LAGERHÖLZER-LAMBOURDES  IMM	1	70x45	2955
BBi5	BASE FRAME-LAGERHÖLZER-LAMBOURDES  IMM	2	70x45	520
House 4413781		Material		File 4413781.dwg
		Sheet 12		

  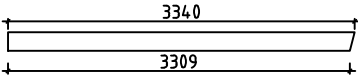  Pos	Specification-Bestimmung-Spécification		PCS	Profile (mm)	L (mm)
BB14		BASE FRAME-LAGERHÖLZER-LAMBOURDES IMM	2	70x45	410
RB1		ROOFBEAMS-DACHBALKEN-SOLIVES DE PLAFOND 2894 300	12	43x140	3260
RB3		ROOFBEAMS-DACHBALKEN-SOLIVES DE PLAFOND 2894 300	2	43x140	3260
RB2		ROOFBEAMS-DACHBALKEN-SOLIVES DE PLAFOND	6	43x140	2880
RB4		ROOFBEAMS-DACHBALKEN-SOLIVES DE PLAFOND	1	43x140	2880
R1	ROOFBOARD-DACHBRETT-VOLIGES	 or-oder-ou	166+2 216+2	18x114 18x88	3290
GB1	GABLE BOARD-GIEBELBLENDE-PLANCHE DE RIVE		4	18x120	3340
GS1	ROOF FELT FILLET-GIEBELLEISTE-BAGUETTES POUR FIXER LES PLANCHES DE RIVE		4	18x70	3340
EB1	EAVE BOARD-TRAUFBRETT-LATTES SOUS VOLIGES		8	18x90	2350
ES1	EAVE SLAT-TRAUFENLEISTE-BAGUETTES POUR FIXER LES LATTES SOUS VOLIGES		8	30x40	2350
DB1	DIAMOND-RAUTE-ELÉMENTS DE DÉCORATION		2	18x90	200
SJ1	SCREW JOINT-GEWINDESTANGE -TIGES FILETÉS		8	M10	2300
RCM	ROOFBEAMS CONNECTING METAL-DACHBALKEN BEFESTIGUNGSMETALLE -CONNECTEUR MÉTALLIQUE POUR SOLIVES DE PLAFOND		14	ø6.0	200
WCM	WALLBEAMS CONNECTING METAL-WANDBOHLNEN BEFESTIGUNG -METALLE-PATTE D'ASSEMBLAGE		21	25	25
	NAIL-NAGEL-CLOUS FOR-FÜR-POUR R1		1100	ø2.5	60
	SCREWS-SCHRAUBEN-VIS FOR-FÜR-POUR WCM		84	ø3.5	35
	SCREWS-SCHRAUBEN-VIS FOR-FÜR-POUR GB1, GS1, EB1, ES1, DB1		130	ø4.5	50
	SCREWS-SCHRAUBEN-VIS FOR-FÜR-POUR 004, 008, 019, 024		20	ø4.5	90
	SCREWS-SCHRAUBEN-VIS FOR-FÜR-POUR BB11, BB12, BB13, BB14, BB15		20	ø5.0	120
	SCREWS-SCHRAUBEN-VIS FOR-FÜR-POUR WA-1, WB-1, WC-1, WD-1 RB1, RB2, RB3, RB4		90	ø6.0	160
House 4413781		Material	File 4413781.dwg	Sheet 13	

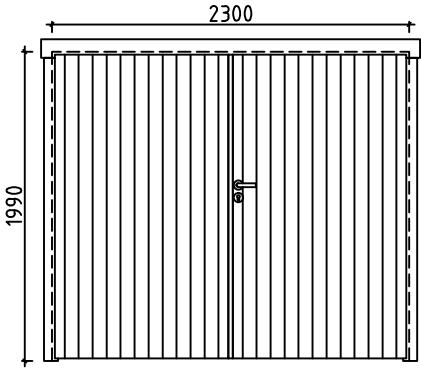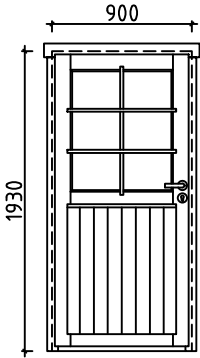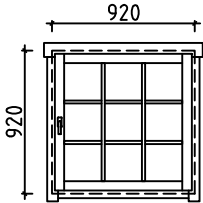Pos	Specification-Bestimmung-Spécification	PCS	Profile (mm)	L (mm)
	GARAGE DOOR-GARAGENTOR-PORTE DE GARAGE (right-rechts-droit) GVPRE P 	3 3 3 3 24	2300	1990
	DOOR-TÜR-PORTE (left-links-gauche) AST_PRE 	V 1 1 1 1	900	1930
	WINDOW-FENSTER-FENÊTRE (right-rechts-droit) AST_PRE 	P 2 2 2 2	920	920
House 4413781		Material		File 4413781.dwg
				Sheet 14

#001	A,B,C,D	5980	4
#002		5980	1
#003	A,B,C,D	5980	13
#004	D	5980	1
#005	1,2	5940	17
#006	A,B,C,D	5175	4
#007	A,B,C,D	4140	4
#008	A	3695	1
#009	A	3695	7
#010	D	3675	7
#011	1,2	3260	2
#012	1,2	3260	2
#013	A,B,C,D	3105	4
#014	1,2	3060	17
#015	1,2	2880	2
#016	A,B,C,D	2070	4
#017	A	1390	7
#018	A,D	1375	28
#019	A	1375	1
#020	A,B,C,D	1035	4
#021	1	520	30
#022	1	515	30
#023	B,C	370	60
#024	B,C	370	4