


Date	rev.	Description
------	------	-------------

House	704.7521	Sheet 1
-------	----------	---------

Drawing	3D	Scale
---------	----	-------

Material	70x135	Date	01.09.2022
----------	--------	------	------------

Drawer	RP	File	704.7521_3D.dwg
--------	----	------	-----------------

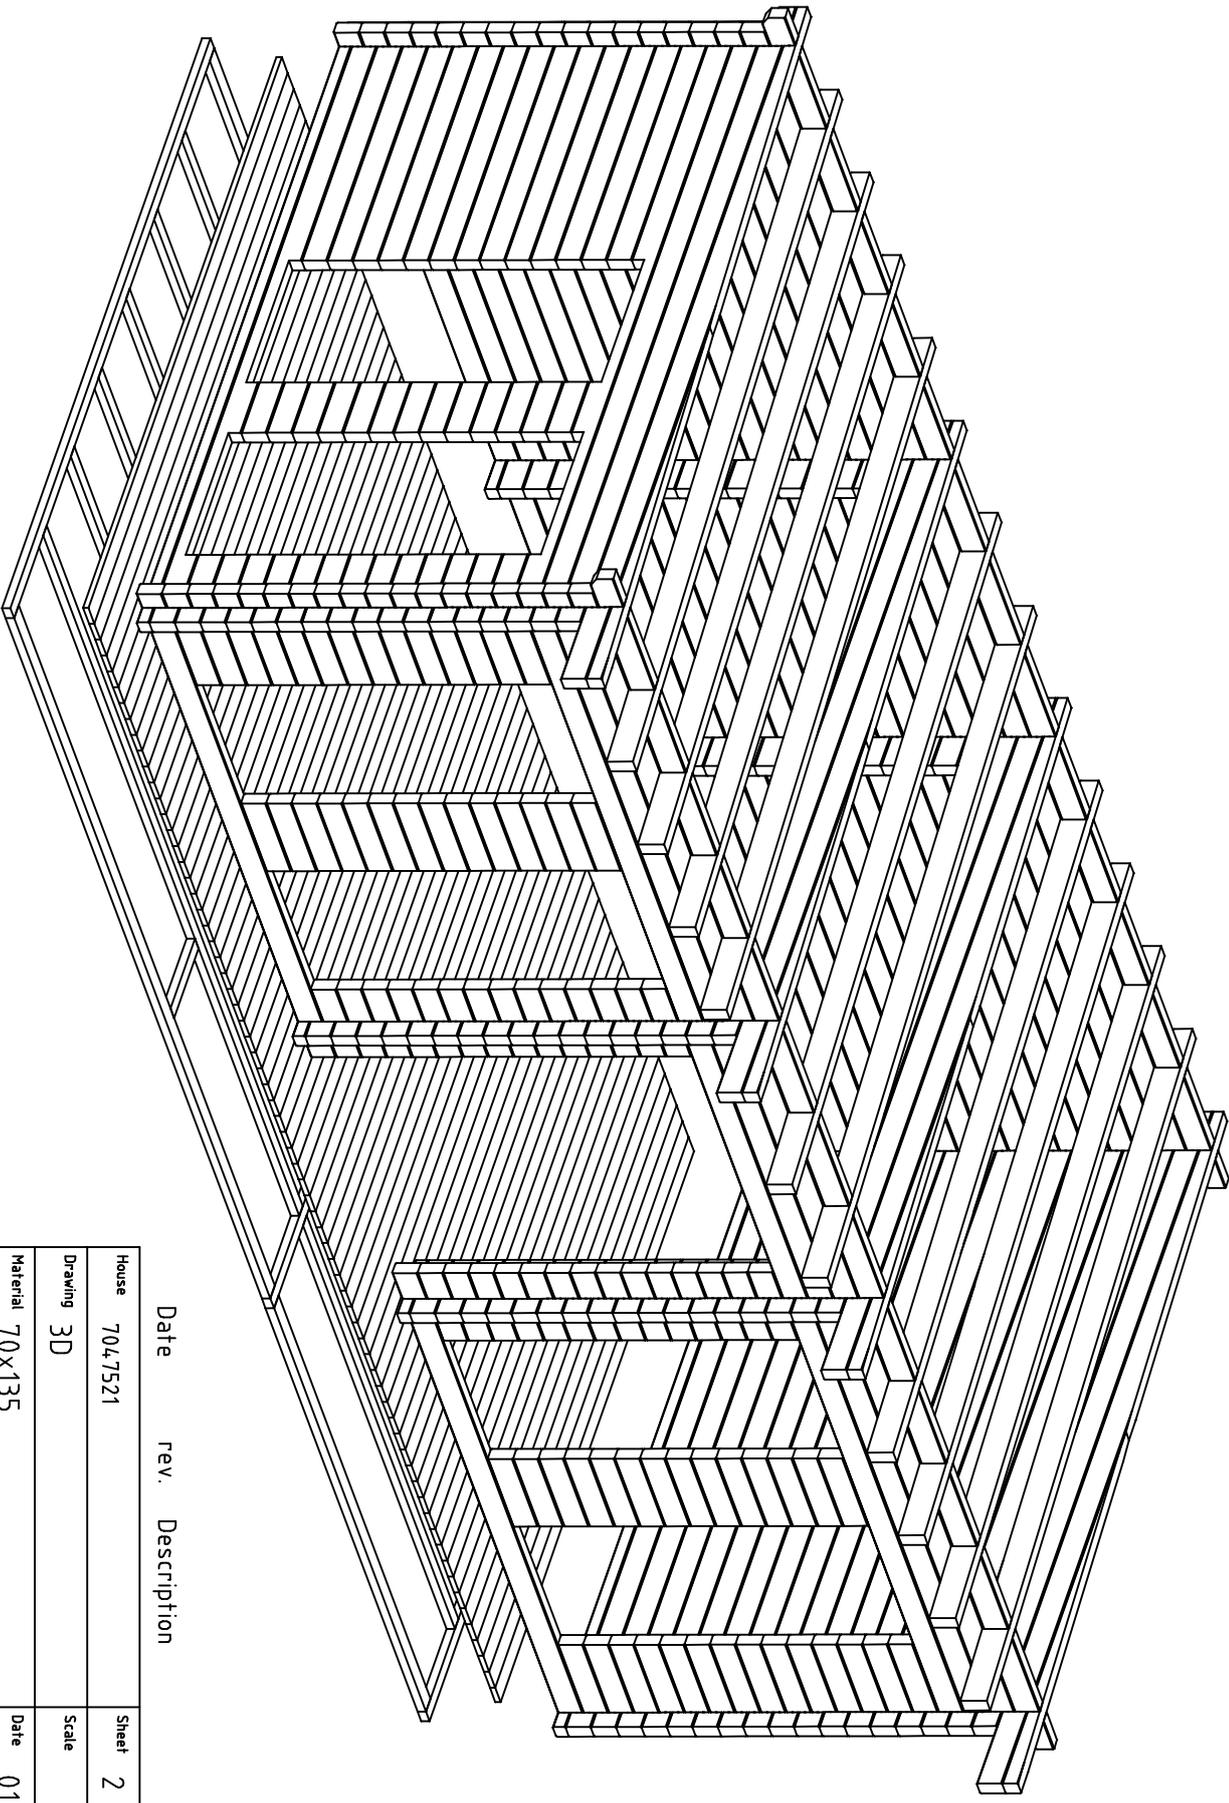


Date	rev.	Description
------	------	-------------

House	704.7521	Sheet	2
-------	----------	-------	---

Drawing	3D	Scale	
---------	----	-------	--


Material	70x135	Date	01.09.2022
----------	--------	------	------------

Drawer	RP	File	704.7521_3D.dwg
--------	----	------	-----------------

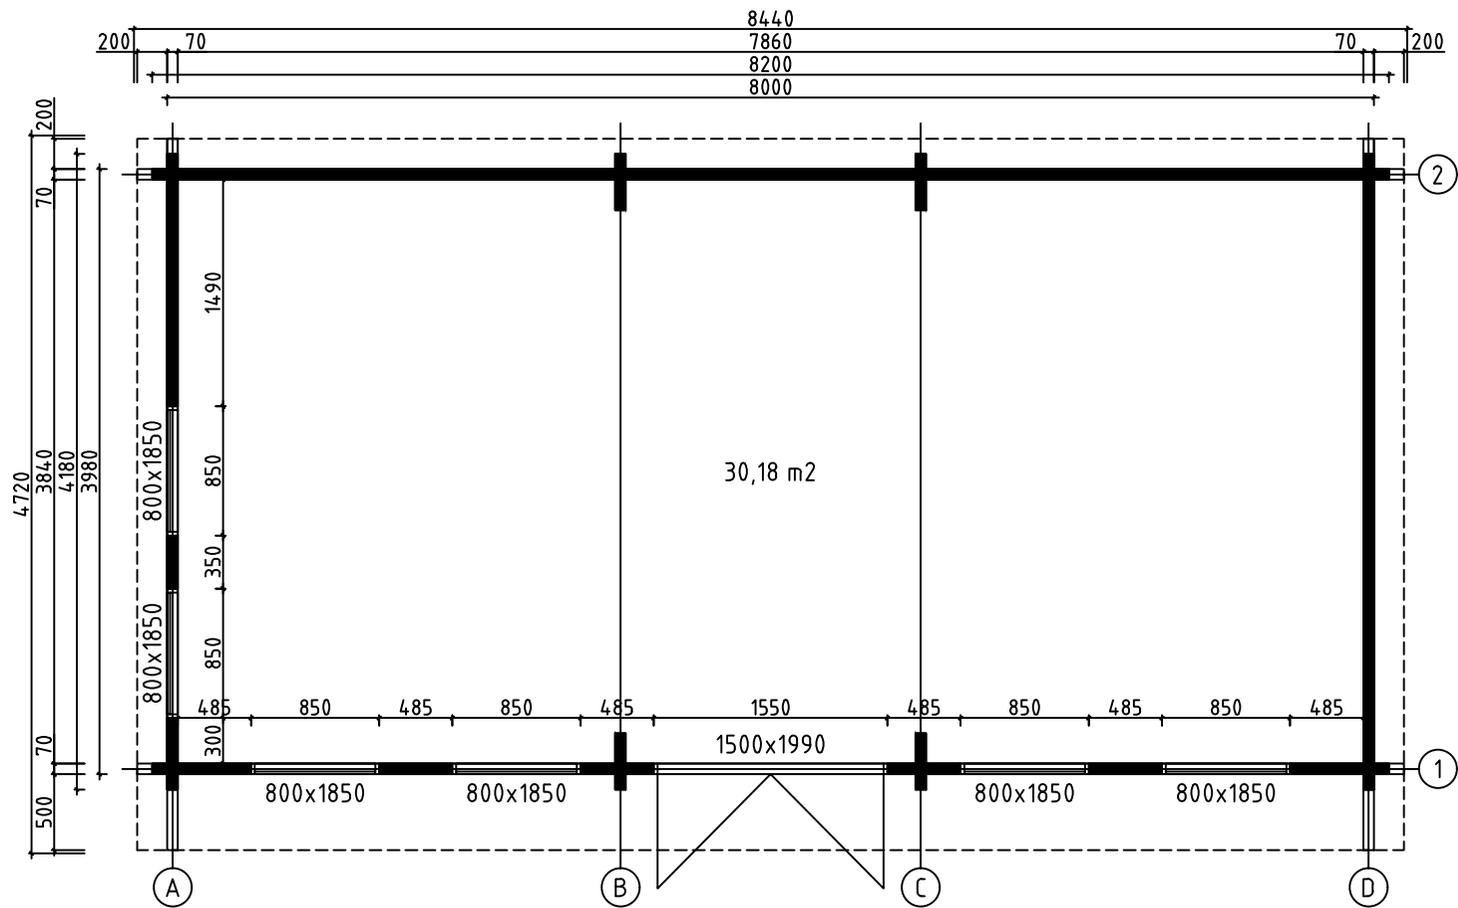


House	7047521	Sheet	3
Drawing	GRUNDPLAN-GRUNDPLAN-PLAN	Scale	1:50
Material	70x135	Date	01.09.2022
Drawer	RP	File	7047521.dwg



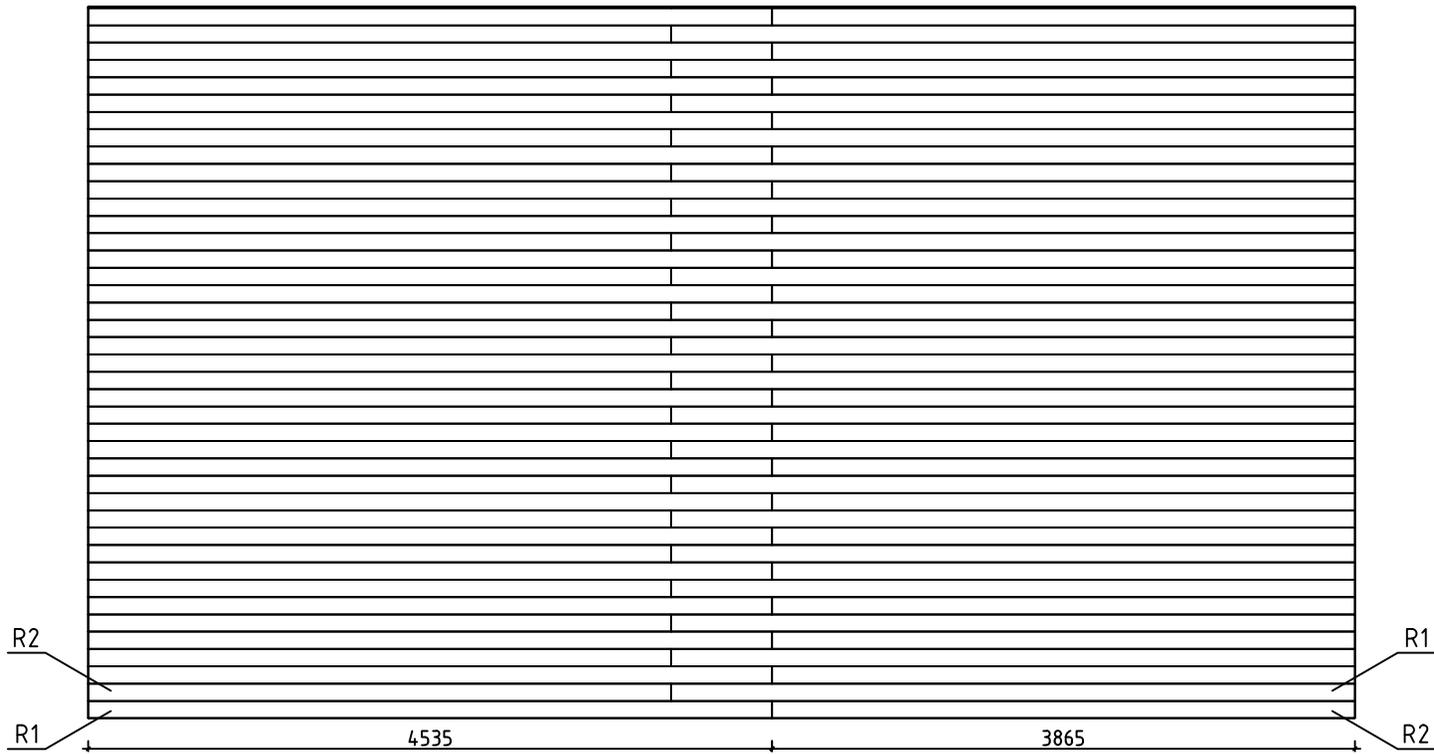


House	7047521	Sheet	5
Drawing	ROOFBOARD-DACHBRETT-DAKPLANK	Scale	1:50
Material	18x114	Date	01.09.2022
Drawer	RP	File	7047521.dwg



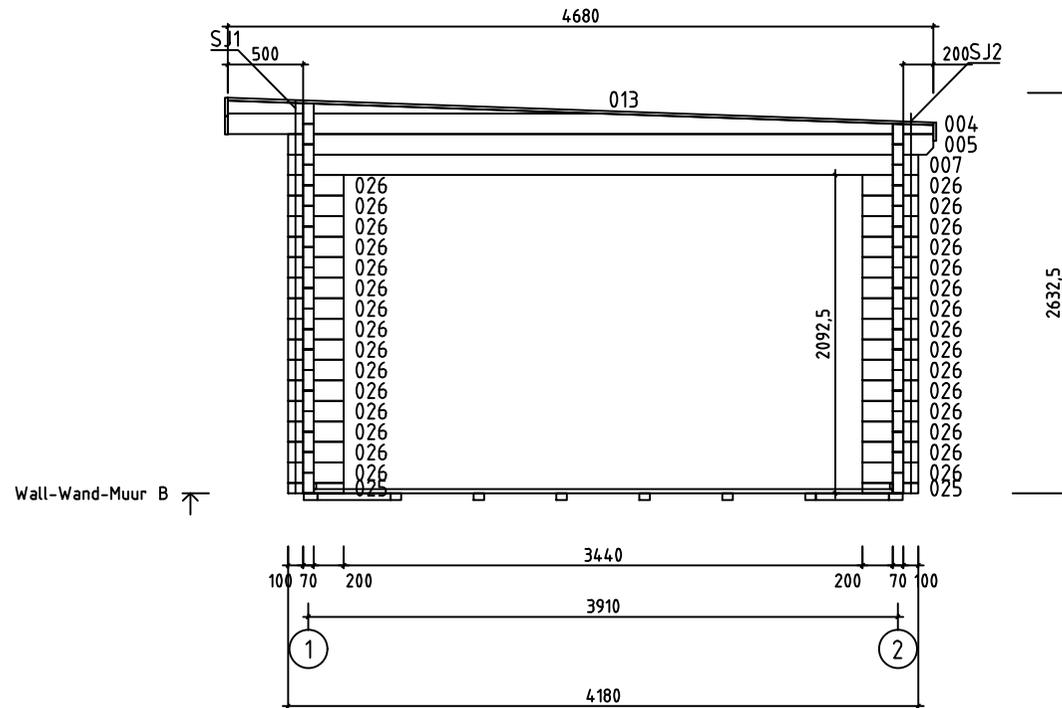









Wall-Wand-Muur B ↗

House	7047521	Sheet	7
Drawing	WALL-WAND-MUUR B	Scale	1:50
Material	70x135	Date	01.09.2022
Drawer	RP	File	7047521.dwg

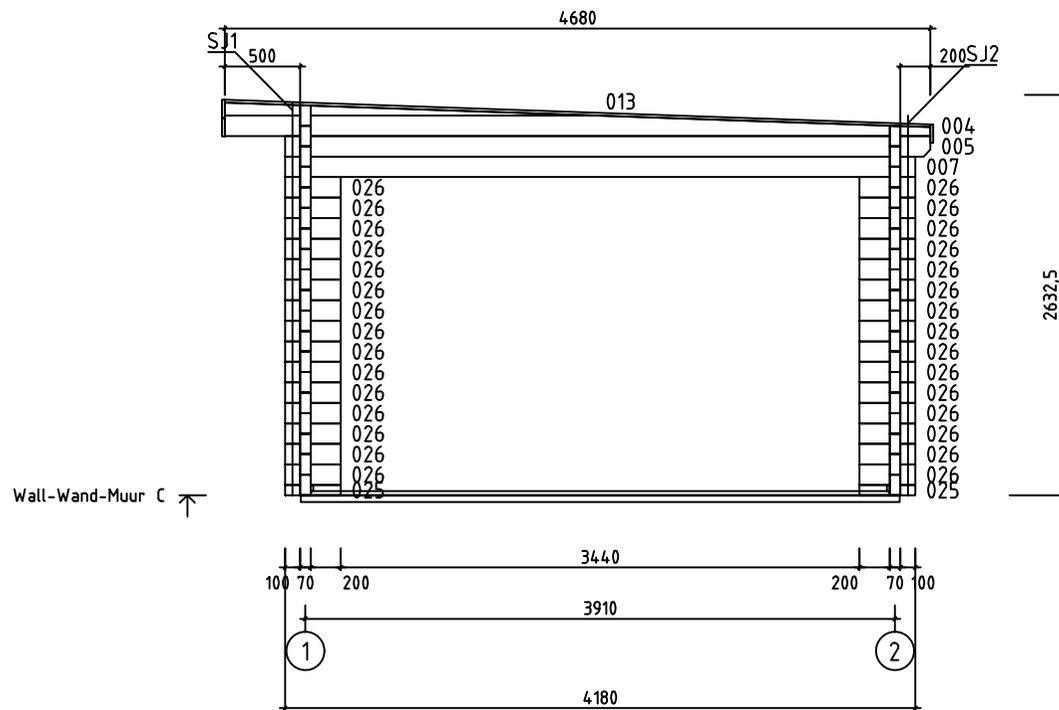


















House	7047521	Sheet	8
Drawing	WALL-WAND-MUUR C	Scale	1:50
Material	70x135	Date	01.09.2022
Drawer	RP	File	7047521.dwg







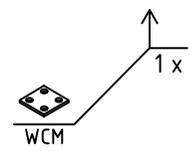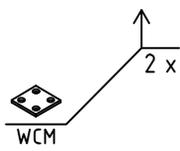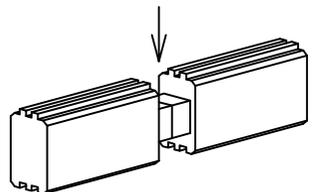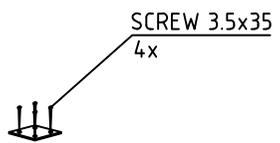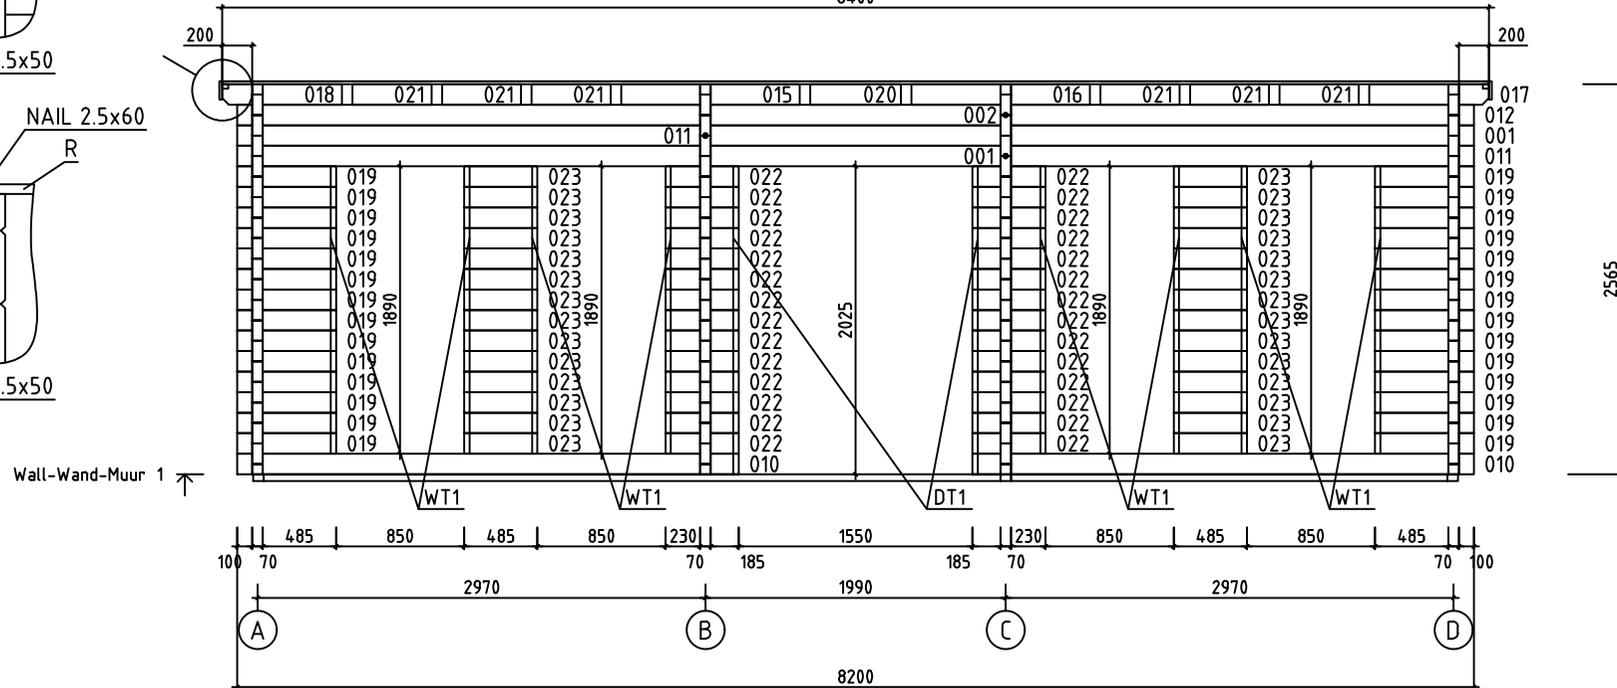
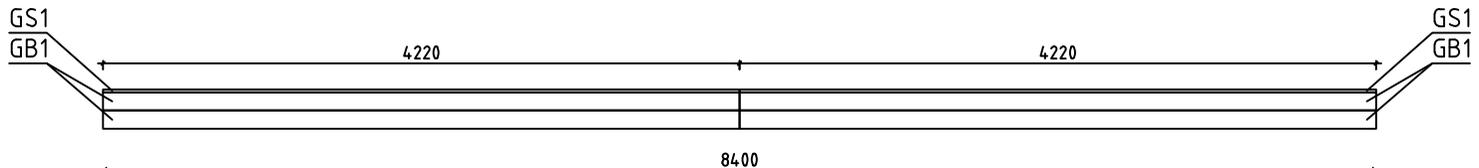
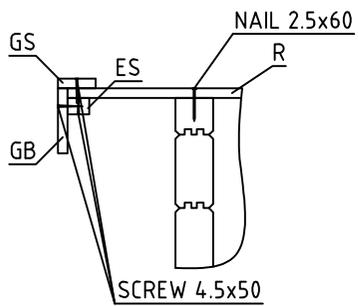
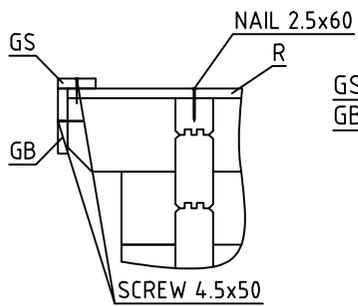


House	7047521	Sheet	10
Drawing	WALL-WAND-MUUR 1	Scale	1:50
Material	70x135	Date	01.09.2022
Drawer	RP	File	7047521.dwg

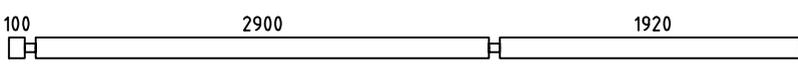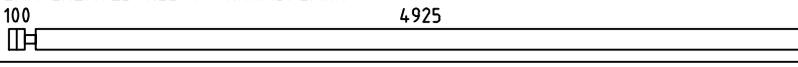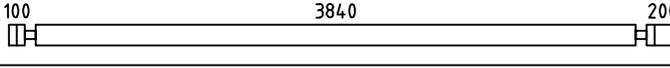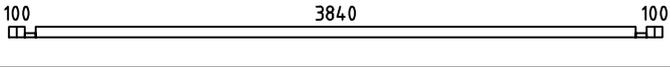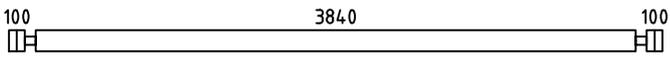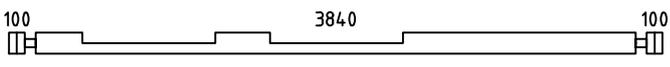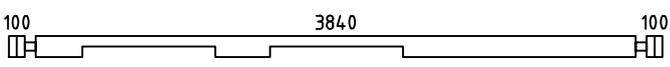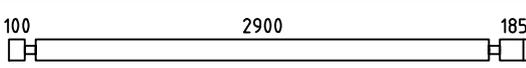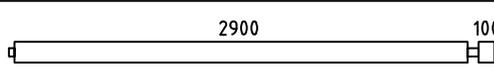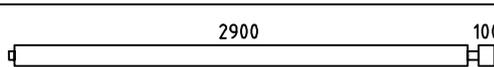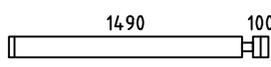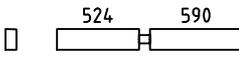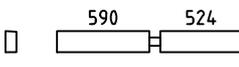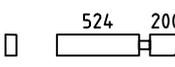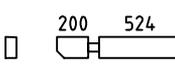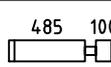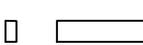

Pos	Specification-Bestimmung-Omschrijving	Pcs	Profile (mm)	L (mm)
001		18	70x135	5095
002		PM 2	70x135	5095
003	SPARE BEAM-ERZATZBOHLE-VOORRAADPLANK 	1	70x135	5095
005		4	70x135	4280
006		2	70x68	4180
007		19	70x135	4180
008		1	70x135	4180
009		1	70x135	4180
010		2	70x135	3325
011		18	70x135	3105
012		PM 2	70x135	3105
014		13	70x135	1660
015		2	70x135	1184
016		2	70x135	1184
017		2	70x135	794
018		2	70x135	794
019		28	70x135	655
020		2	70x135	600
021		12	70x135	524
022		28	70x135	485
023		28	70x135	485
024		13	70x135	470
025		4	70x68	370
026		60	70x135	370
027		13	70x135	350

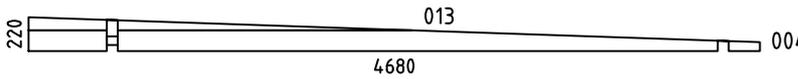 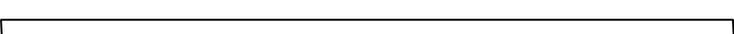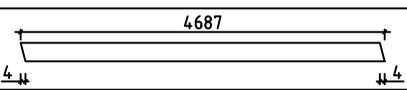Pos	Specification-Bestimmung-Omschrijving	Pcs	Profile (mm)	L (mm)		
WA-1 WB-1 WC-1 WD-1		4	70x220	4680		
HB	HIT BLOCK-SCHLAGHÖLZER-BLAZENPLANK 	2	70x135	300		
FBI3	FLOORBEAMS-FUSSBODENBALKEN-VLOERBALKEN 	IMM	2	90x45	4885	
FBI4	FLOORBEAMS-FUSSBODENBALKEN-VLOERBALKEN 	IMM	2	90x45	2895	
FBI5	FLOORBEAMS-FUSSBODENBALKEN-VLOERBALKEN 	IMM	6	70x45	4885	
FBI1	FLOORBEAMS-FUSSBODENBALKEN-VLOERBALKEN 	IMM	3	70x45	3970	
FBI6	FLOORBEAMS-FUSSBODENBALKEN-VLOERBALKEN 	IMM	6	70x45	2895	
FBI2	FLOORBEAMS-FUSSBODENBALKEN-VLOERBALKEN 	IMM	2	70x45	485	
RB1	ROOFBEAMS-DACHBALKEN-DAKBALK 	10	70x140	4688		
F1	FLOORBOARD-FUSSBODENBRETT-VLOERPLANK  or-oder-of	69+1 90+1	28x114 28x88	3835		
R1	ROOFBOARD-DACHBRETT-DAKPLANK  or-oder-of	42+1 55+1	18x114 18x88	4535		
R2	ROOFBOARD-DACHBRETT-DAKPLANK  or-oder-of	42+1 55+1	18x114 18x88	3865		
FF1	FLOOR FILLET-FUSSBODENLEISTE-VLOERPLINT 		18x35	25m		
GB1	GABLE BOARD-GIEBELBLENDE-GEVELPLANK 	6	18x120	4220		
GB2	GABLE BOARD-GIEBELBLENDE-GEVELPLANK 	2	18x120	4687		
GS1	ROOF FELT FILLET-GIEBELLEISTE-GEVELLIJST 	2	18x70	4220		
GS2	ROOF FELT FILLET-GIEBELLEISTE-GEVELLIJST 	2	18x70	4649		
ES1	EAVE SLAT-TRAUFENLEISTE-AFDEKLIJST 	4	30x40	1920		
ES2	EAVE SLAT-TRAUFENLEISTE-AFDEKLIJST 	2	30x40	500		
ES3	EAVE SLAT-TRAUFENLEISTE-AFDEKLIJST 	2	30x40	200		
DT1	DOOR ASSEMBLING PROFILE-TÜR INSTALLIERUNGSPROFIL -DEUR INSTALLATIE PROFIL 	2	70x43	1990		
WT1	WINDOW ASSEMBLING PROFILE-FENSTER INSTALLIERUNGSPROFIL -VENSTER INSTALLATIE PROFIL 	8	70x43	1850		
WT2	WINDOW ASSEMBLING PROFILE-FENSTER INSTALLIERUNGSPROFIL -VENSTER INSTALLATIE PROFIL 	4	70x43	1720		
SJ1	SCREW JOINT-GEWINDESTANGE -STELSCHROEF 	4	M10	2600		
House	7047421	Material	File	7047521.dwg	Sheet	13

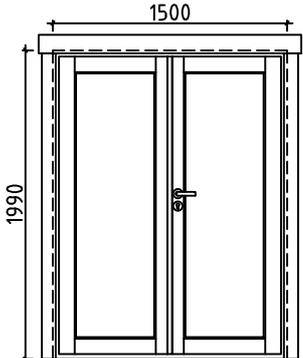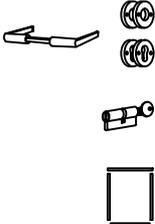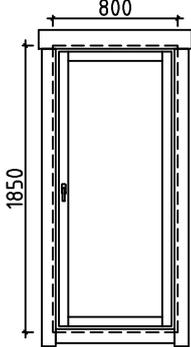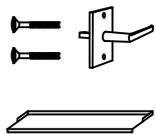Pos	Specification-Bestimmung-Omschrijving	Pcs	Profile (mm)	L (mm)
SJ2	SCREW JOINT-GEWINDESTANGE -STELSCHROEF 	4	M10	2460
WCM	WALLBEAMS CONNECTING METAL-WANDBOEHLEN BEFESTIGUNG METALLE-MUURBALKEN POOLING METALEN 	20	50	50
	NAIL-NAGEL-NAGEL FOR-FÜR-VOOR FF1 	60	∅2.0	40
	NAIL-NAGEL-NAGEL FOR-FÜR-VOOR F1, R1, R2 	1570	∅2.5	60
	SCREWS-SCHRAUBEN-SCHROEF FOR-FÜR-VOOR WCM 	80	∅3.5	35
	SCREWS-SCHRAUBEN-SCHROEF FOR-FÜR-VOOR GB1, GB2, GS1, GS2, ES1, ES2, ES3 	100	∅4.5	50
	SCREWS-SCHRAUBEN-SCHROEF FOR-FÜR-VOOR 006, 025 	20	∅4.5	90
	SCREWS-SCHRAUBEN-SCHROEF FOR-FÜR-VOOR FBI1, FBI2, FBI3, FBI4, FBI5, FBI6 	80	∅5.0	120
	SCREWS-SCHRAUBEN-SCHROEF FOR-FÜR-VOOR 015, 016, 017, 018, 020, 021 RB1 	70	∅5.0	120
	DOUBLEDOOR-DOPPELTÜR-DUBBELE DEUR (right-rechts-rechts) AST_PRE  	P 1 1 1 1	1500	1990
	WINDOW-FENSTER-VENSTER (4x right-rechts-rechts; 2x left-links-links) AST_1H  	P+V 4+2 6 6	800	1850
House 7047421	Material	File 7047521.dwg	Sheet 14	

#001	1,2	5095	18
#002	1,2	5095	2
#003		5095	1
#004	A,B,C,D	4680	4
#005	A,B,C,D	4280	4
#006	A,D	4180	2
#007	A,B,C,D	4180	19
#008	A	4180	1
#009	A	4180	1
#010	1	3325	2
#011	1,2	3105	18
#012	1,2	3105	2
#013	A,B,C,D	2455	4
#014	A	1660	13
#015	1,2	1184	2
#016	1,2	1184	2
#017	1,2	794	2
#018	1,2	794	2
#019	1	655	28
#020	1,2	600	2
#021	1,2	524	12
#022	1	485	28
#023	1	485	28
#024	A	470	13
#025	B,C	370	4
#026	B,C	370	60
#027	A	350	13