


Date rev Description

House	<del>44.16020</del>	Sheet	1
-------	---------------------	-------	---

Drawing	3D Plan	Scale	
---------	---------	-------	--

Material	4.4x135	Date	08.11.2024
----------	---------	------	------------

Drawer	RP	File	44.16020_3D.dwg
--------	----	------	-----------------

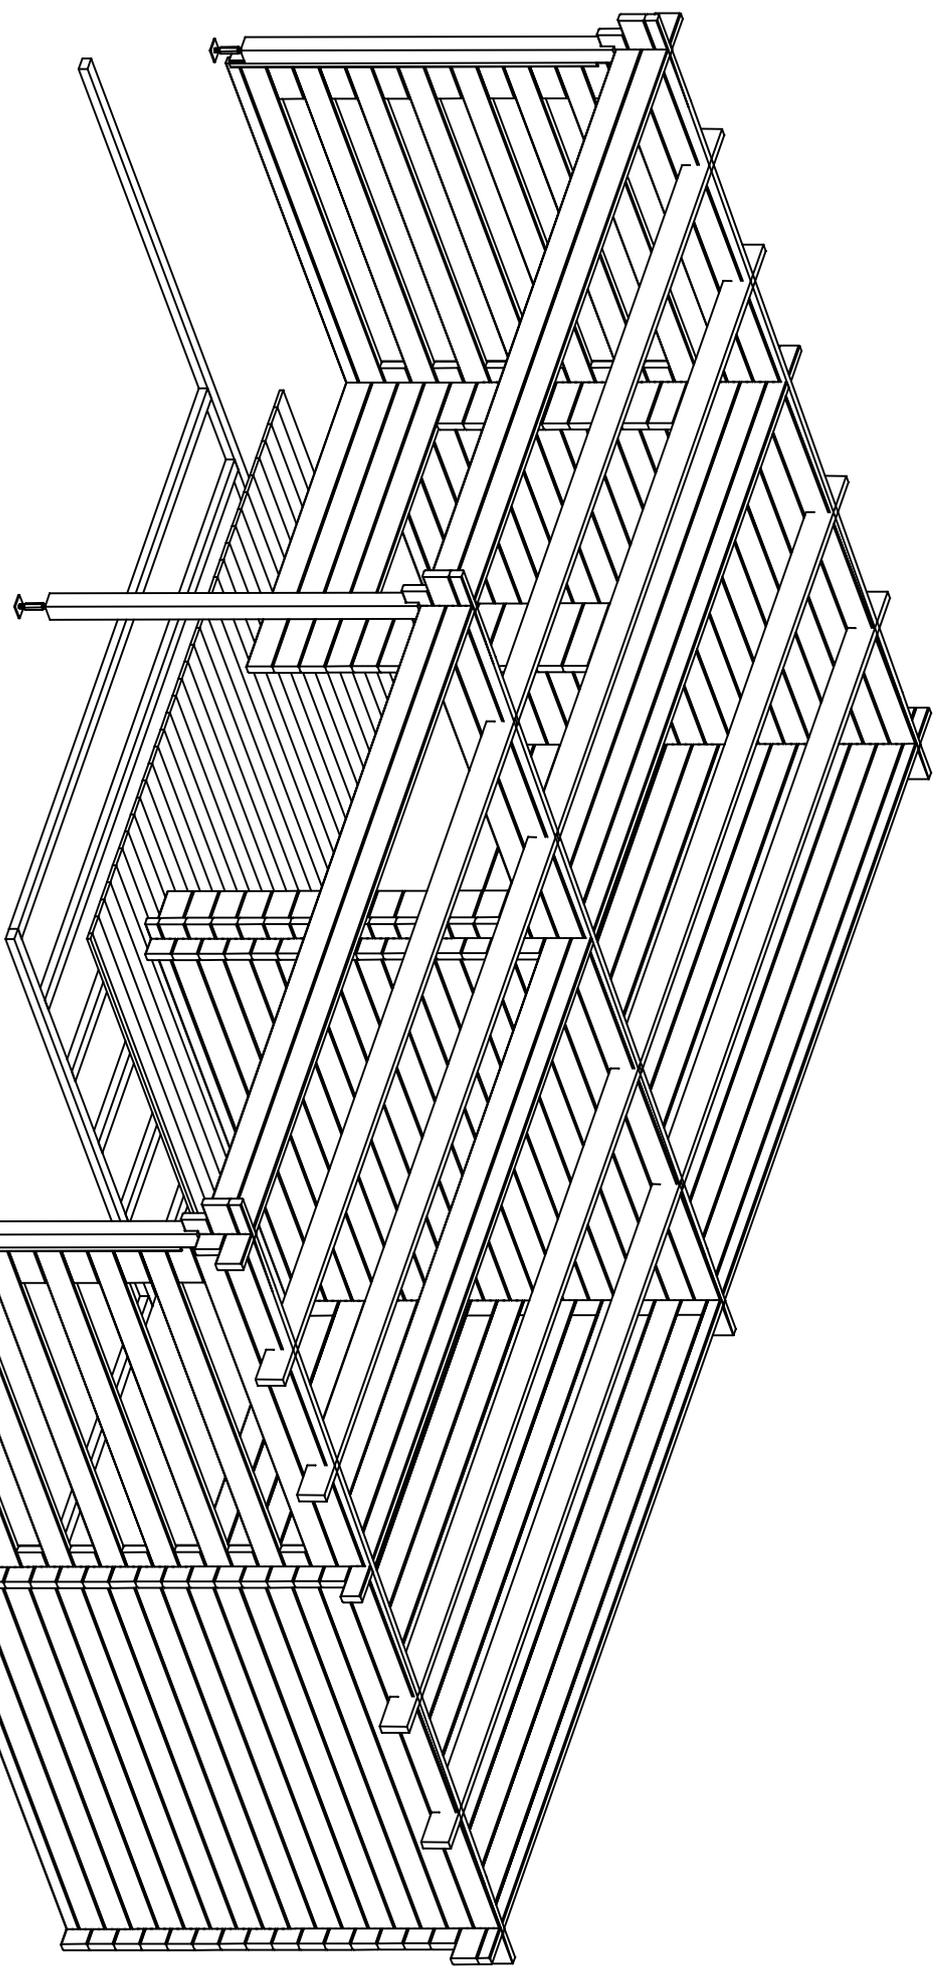


Date rev Description

House	44.16020	Sheet	2
-------	----------	-------	---


Drawing	3D Plan	Scale	
---------	---------	-------	--

Material	4.4x135	Date	08.11.2024
----------	---------	------	------------



Drawer	RP	File	44.16020_3D.dwg
--------	----	------	-----------------

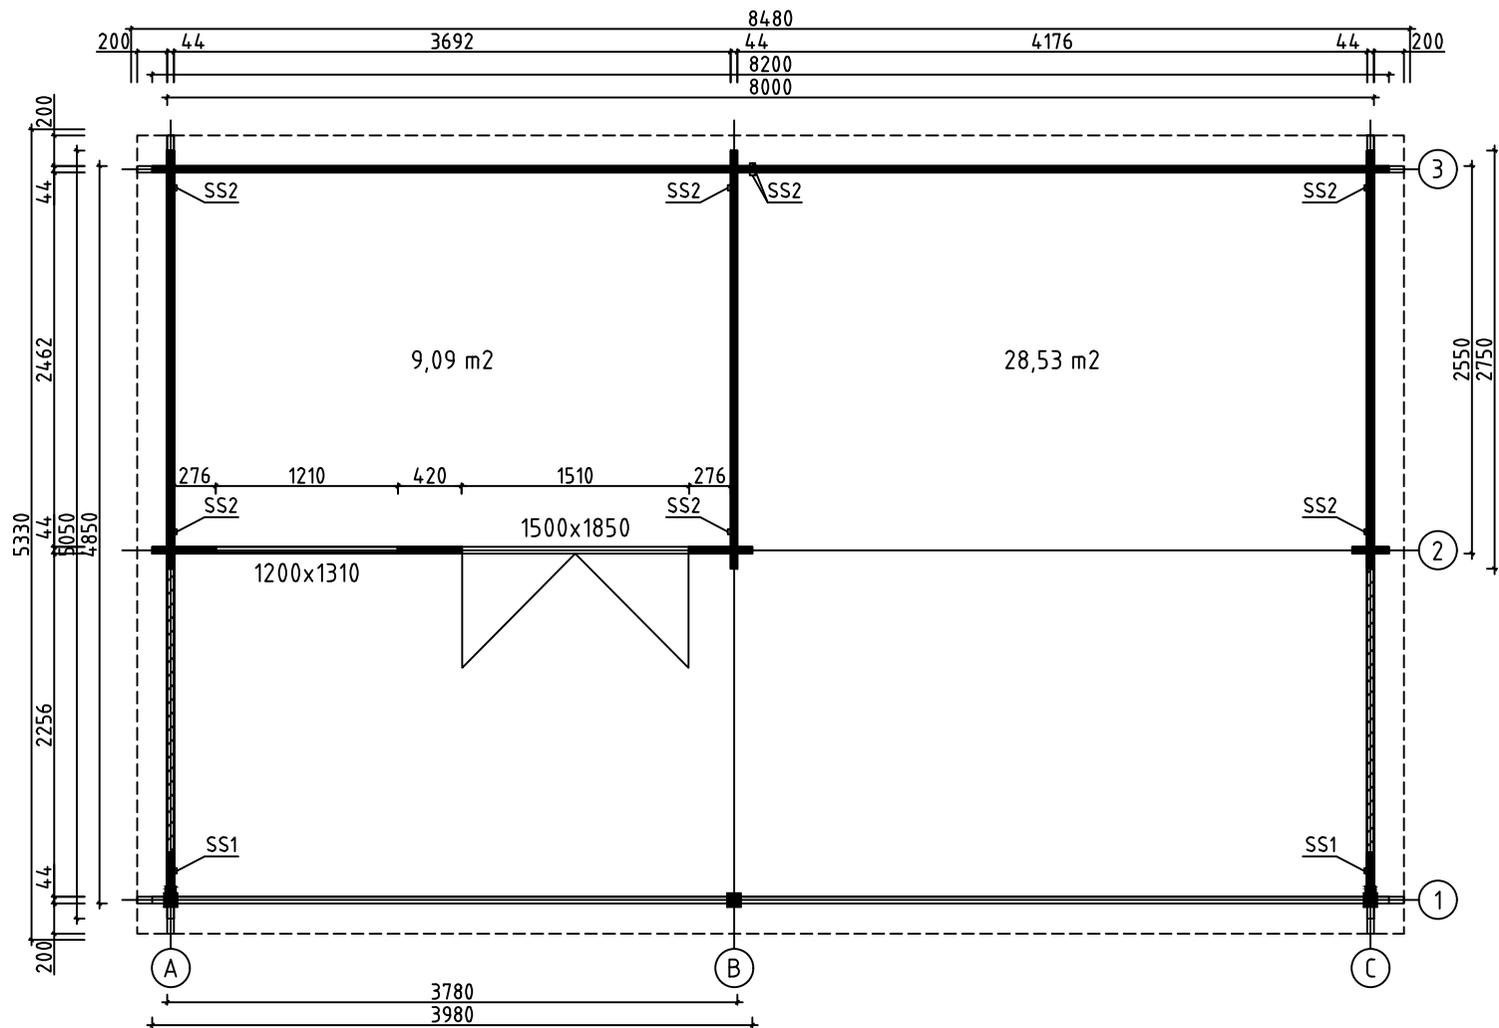


House	4416020	Sheet	3
Drawing	GRUNDPLAN-GRUNDPLAN-PLAN	Scale	1:50
Material	44x135	Date	08.11.2024
Drawer	RP	File	4416020.dwg

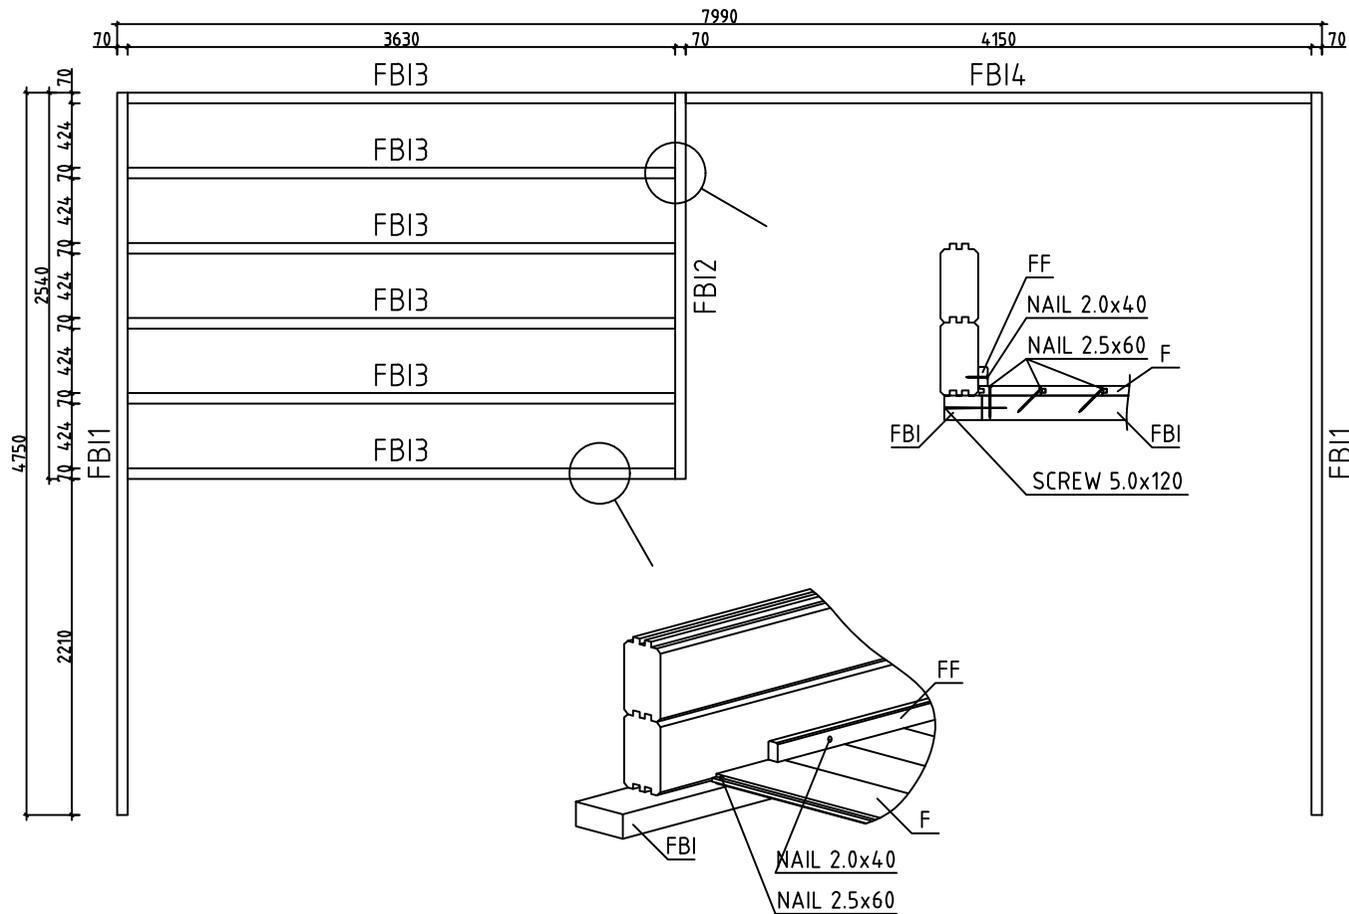

House	4416020	Sheet	4
Drawing	FLOORBEAMS-FUSSBODENBALKEN-VLOERBALKEN	Scale	1:50
Material	70x45	Date	08.11.2024
Drawer	RP	File	4416020.dwg

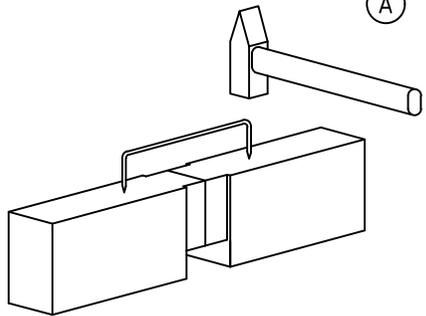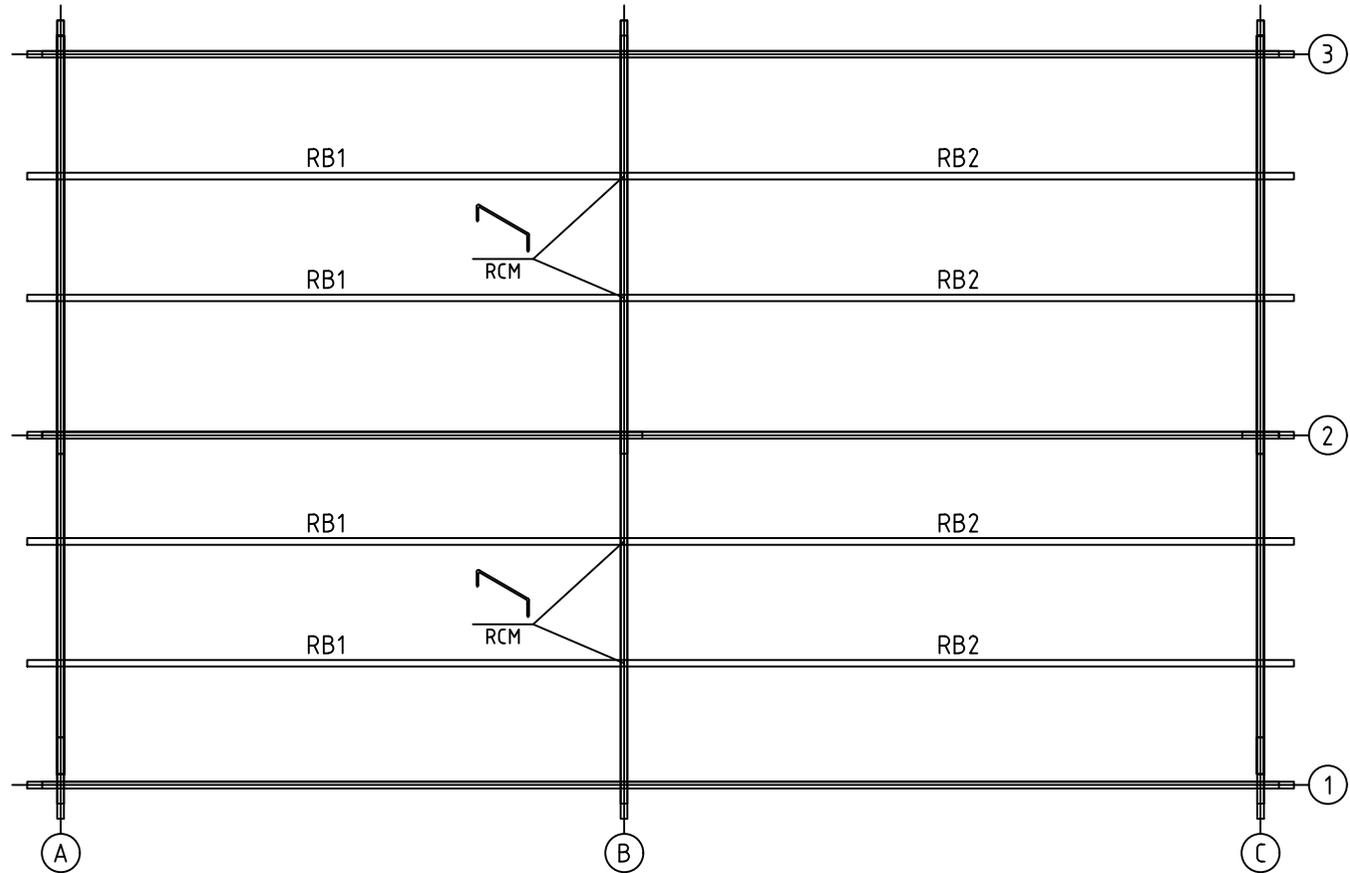


House	4416020	Sheet	5
Drawing	ROOFBEAMS-DACHBALKEN-DAKBALK	Scale	1:50
Material	43x140	Date	08.11.2024
Drawer	RP	File	4416020.dwg




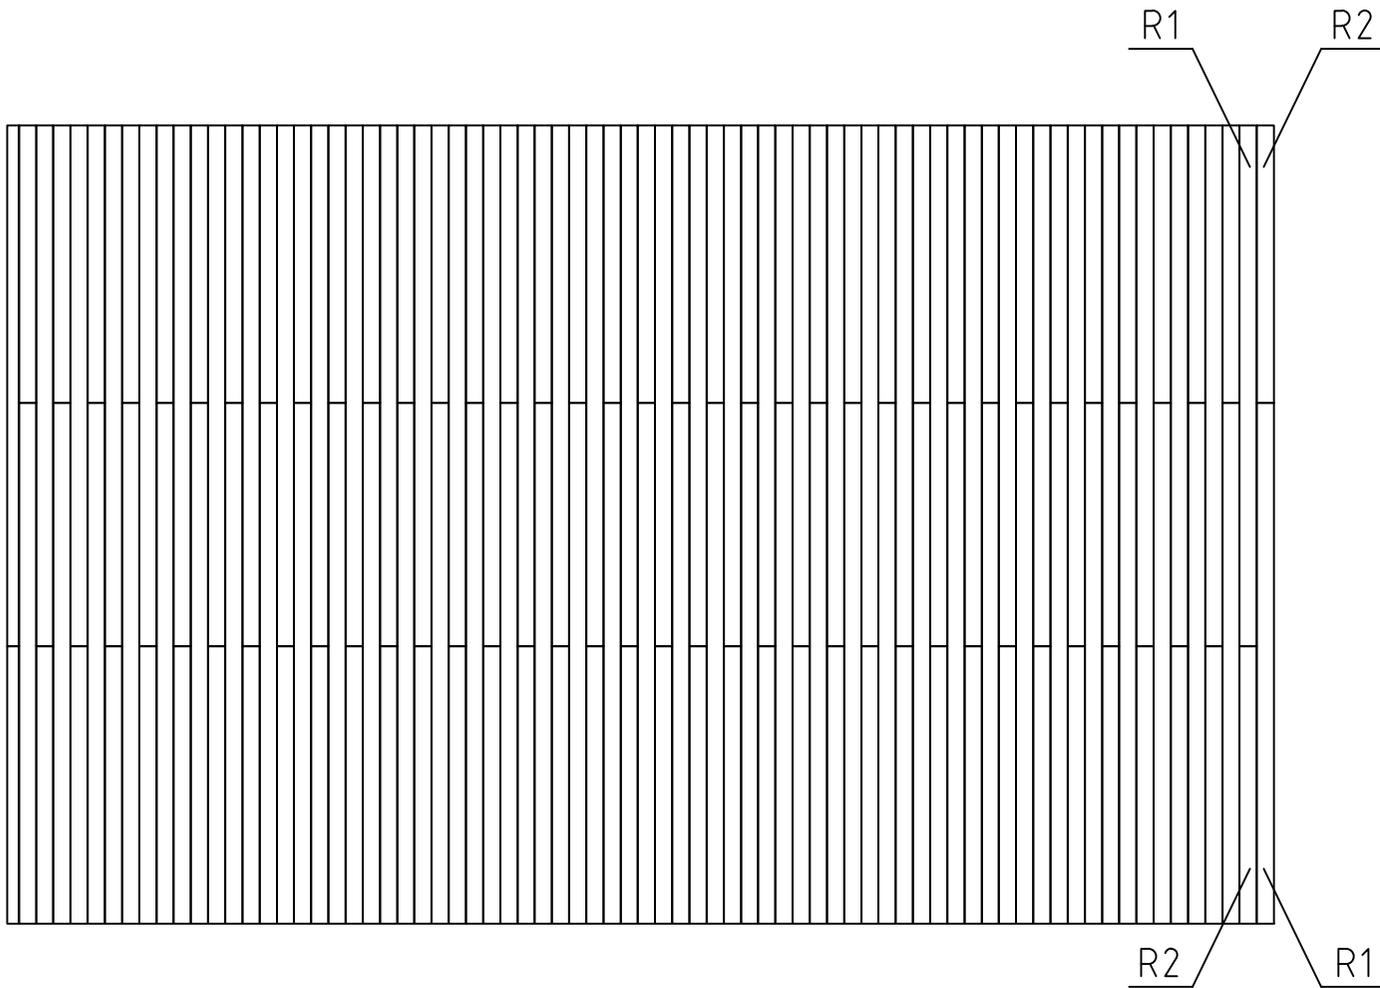


House	4416020	Sheet	6
Drawing	ROOFBOARD-DACHBRETT-DAKPLANK	Scale	1:50
Material	18x114	Date	08.11.2024
Drawer	RP	File	4416020.dwg





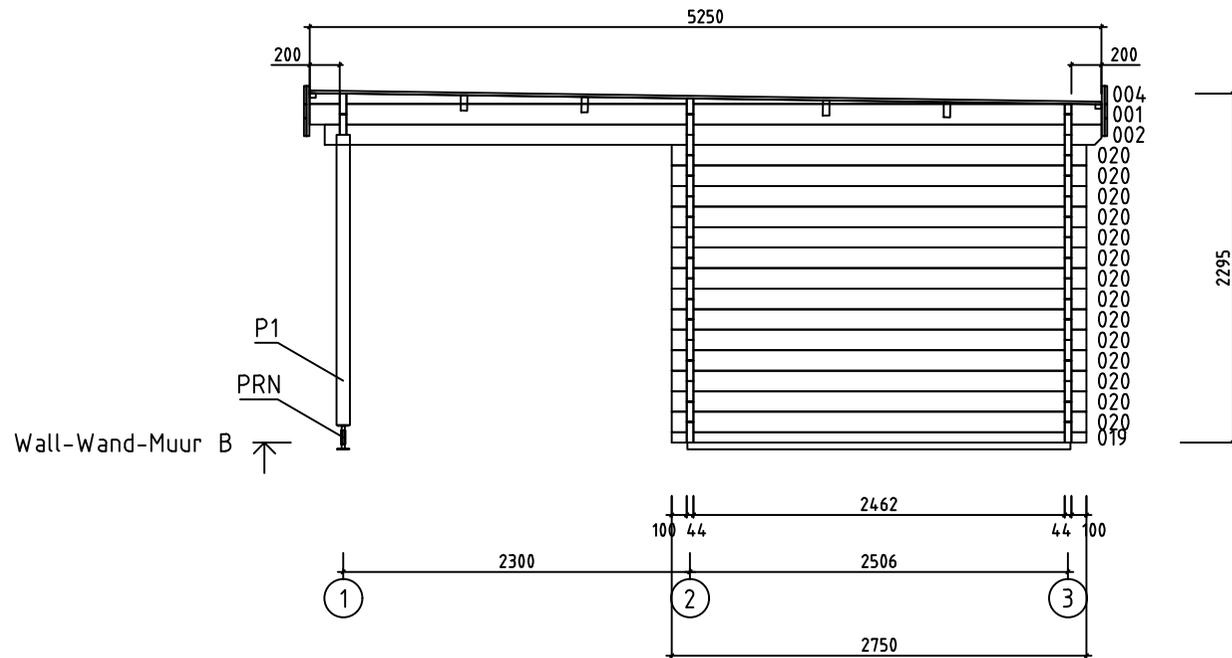




House	4416020	Sheet	8
Drawing	WALL-WAND-MUUR B	Scale	1:50
Material	44x135	Date	08.11.2024
Drawer	RP	File	4416020.dwg

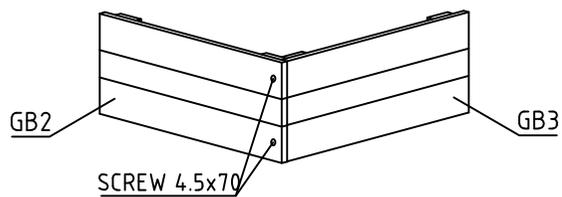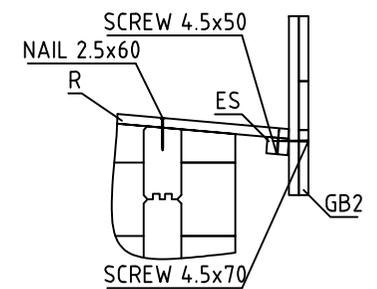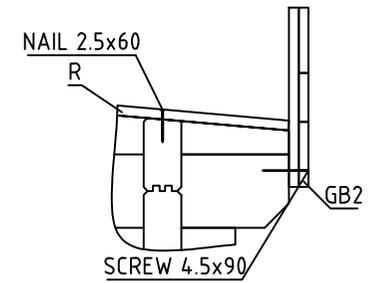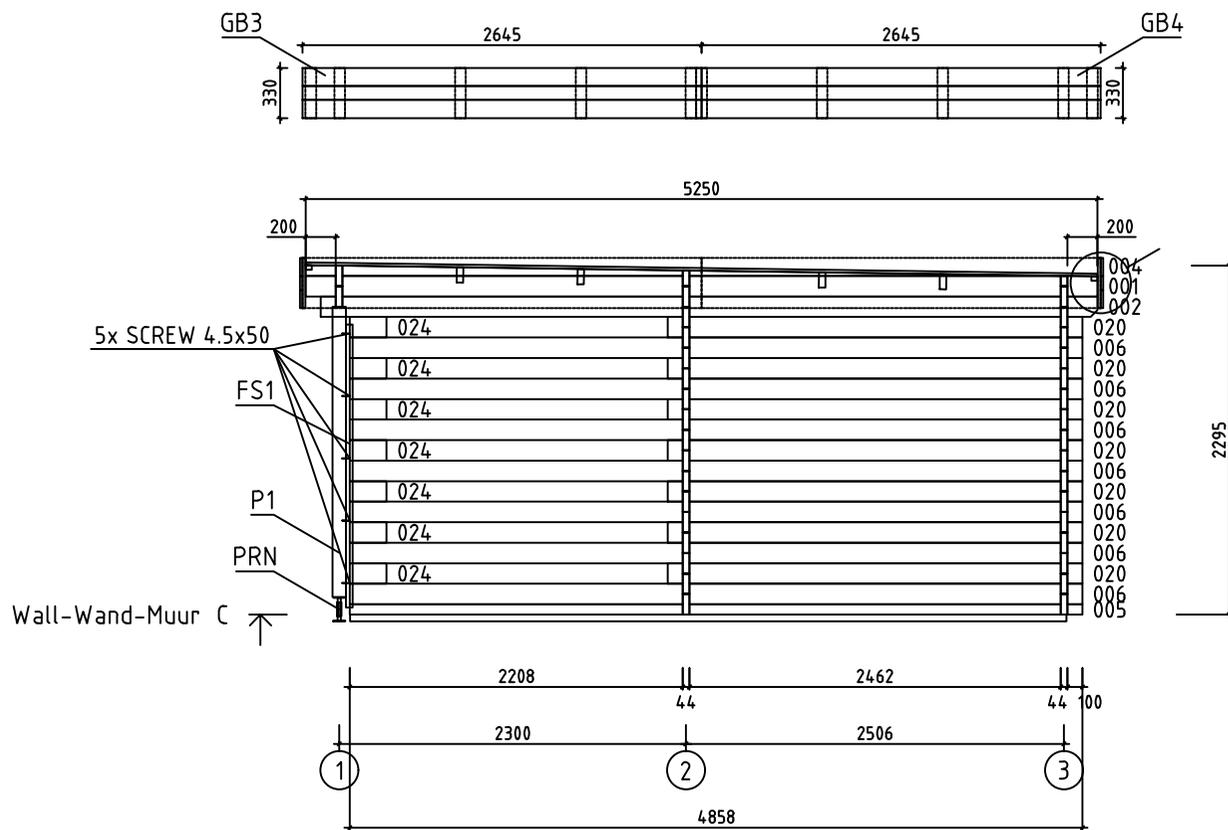

House	4416020	Sheet	9
Drawing	WALL-WAND-MUUR C	Scale	1:50
Material	44x135	Date	08.11.2024
Drawer	RP	File	4416020.dwg

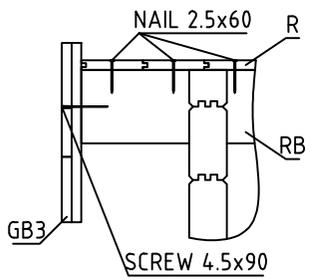
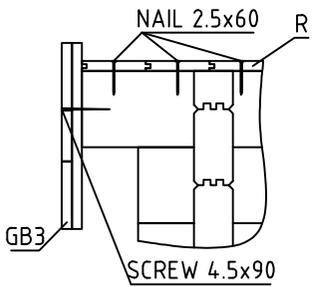


Wall-Wand-Muur 1 ↑

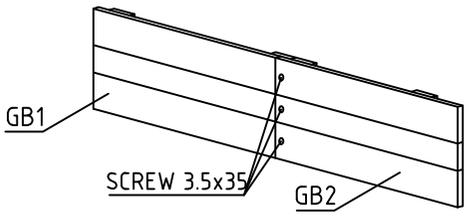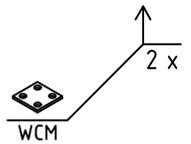
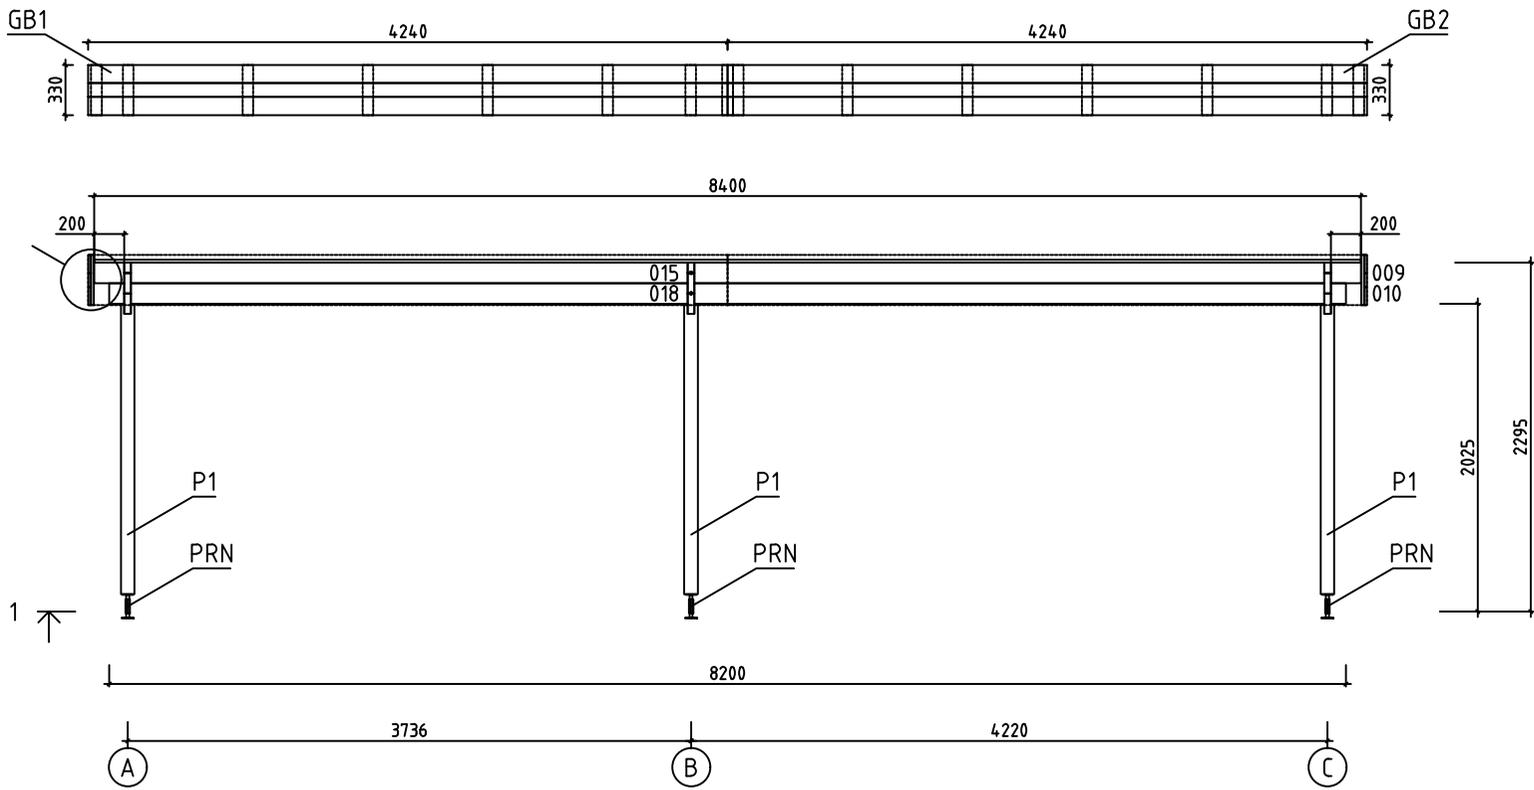


House	4416020	Sheet	10
Drawing	WALL-WAND-MUUR 1	Scale	1:50
Material	44x135	Date	08.11.2024
Drawer	RP	File	4416020.dwg







Wall-Wand-Muur 2 ↑

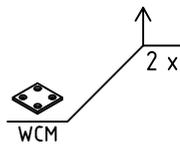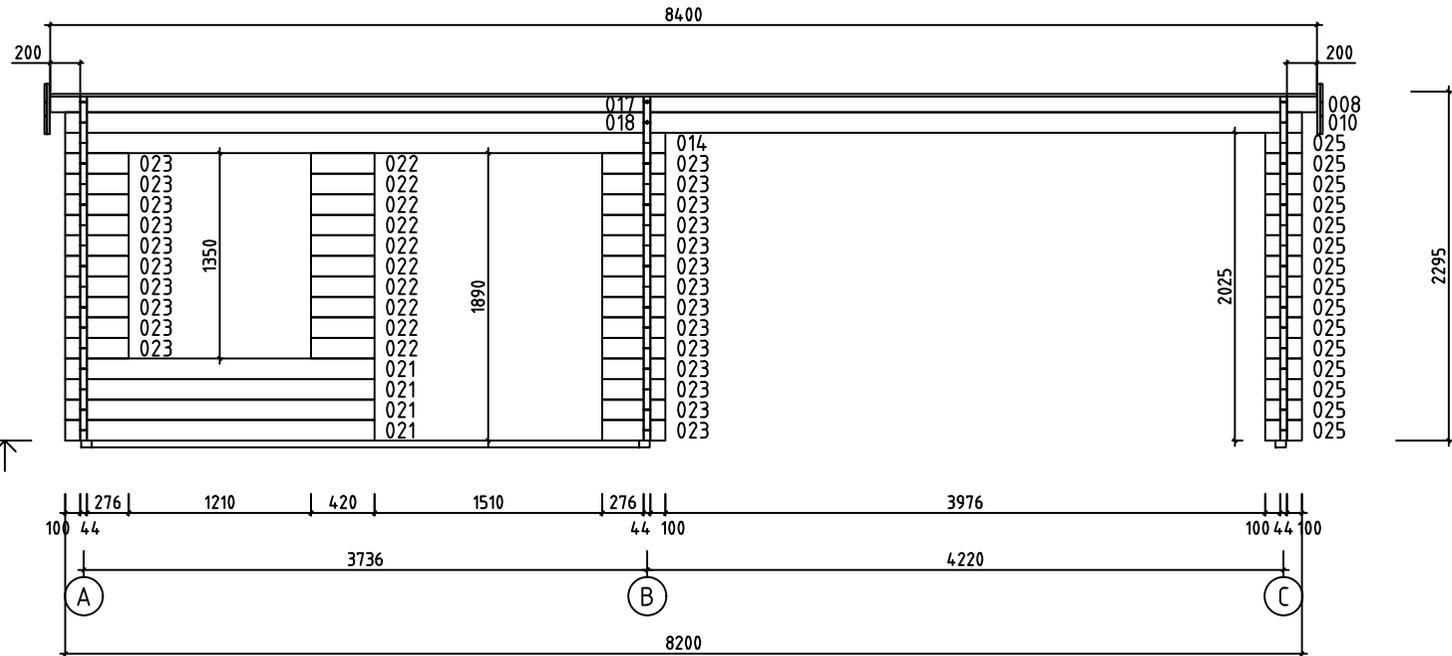






















House	4416020	Sheet	11
Drawing	WALL-WAND-MUUR 2	Scale	1:50
Material	44x135	Date	08.11.2024
Drawer	RP	File	4416020.dwg







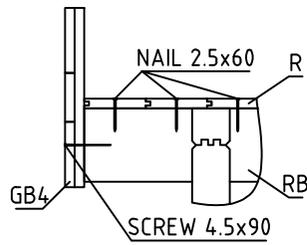
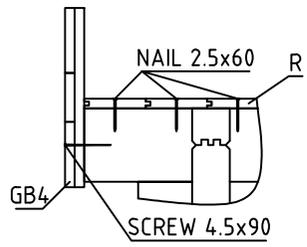




Wall-Wand-Muur 3

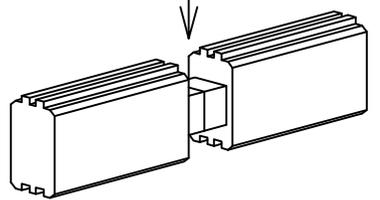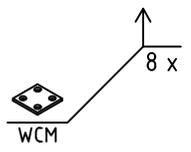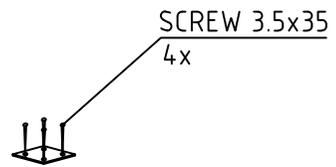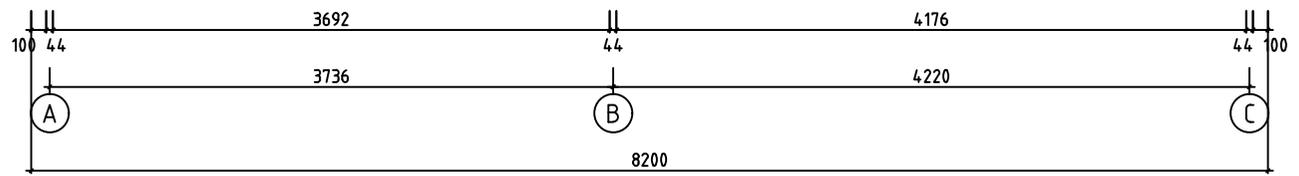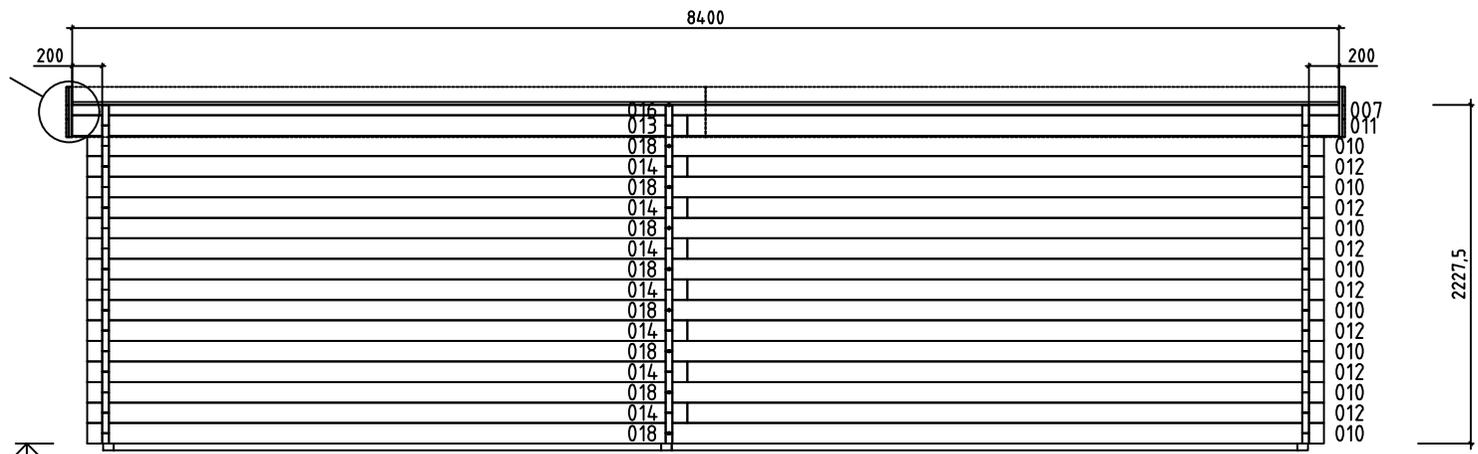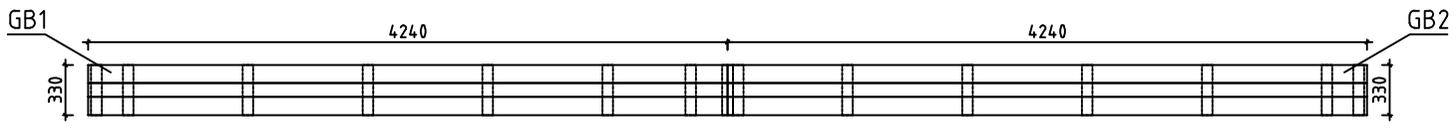

House	4416020	Sheet	12
Drawing	WALL-WAND-MUUR 3	Scale	1:50
Material	44x135	Date	08.11.2024
Drawer	RP	File	4416020.dwg

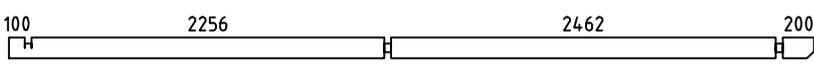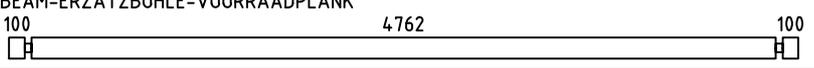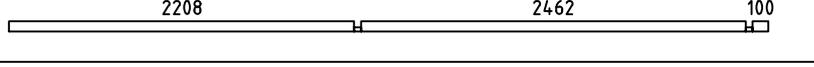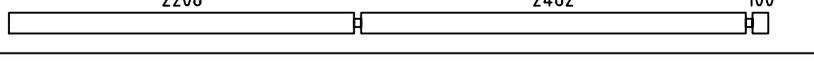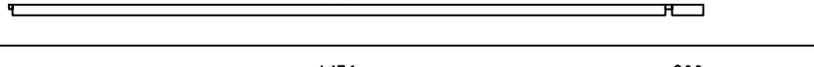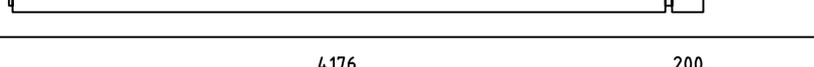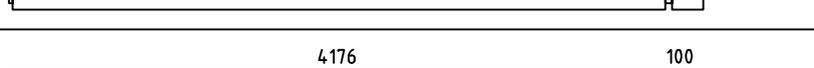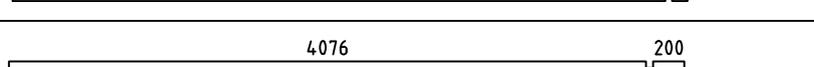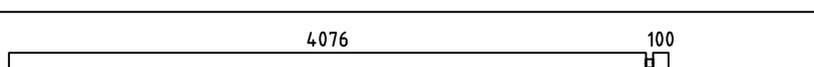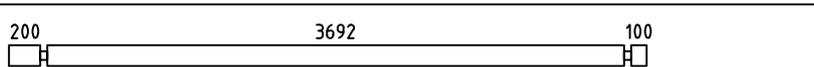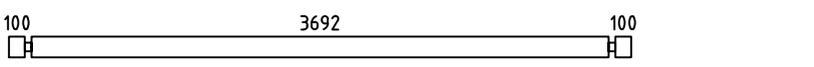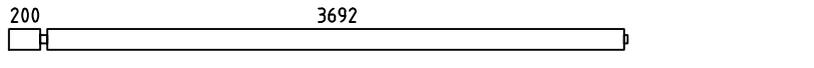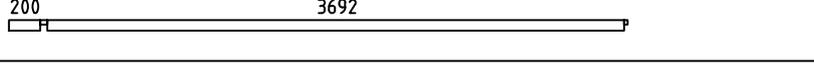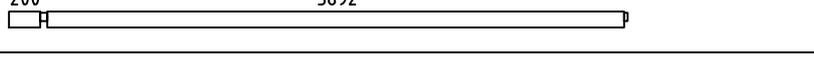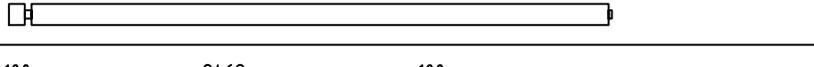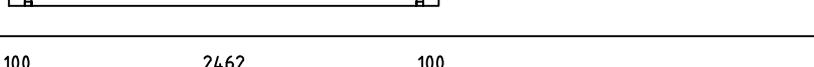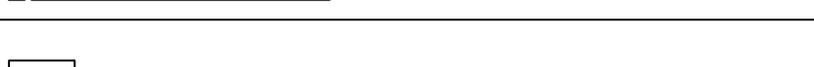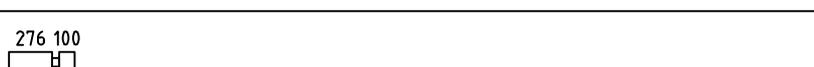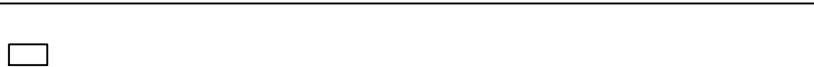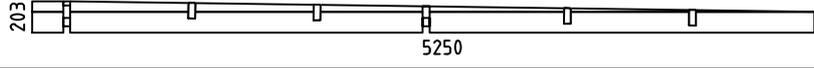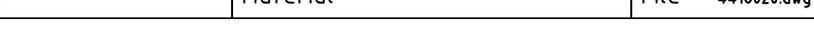Pos	Specification-Bestimmung-Omschrijving	Pcs	Profile (mm)	L (mm)
002		3	44x135	5150
003	SPARE BEAM-ERZATZBOHLE-VOORRAADPLANK 	1	44x135	5050
005		2	44x68	4858
006		PM 14	44x135	4858
007		1	44x68	4442
008		1	44x103	4442
009		PM 1	44x135	4442
010		10	44x135	4342
011		1	44x135	4320
012		7	44x135	4220
013		1	44x135	4080
014		8	44x135	3980
015		PM 1	44x135	3958
016		1	44x68	3958
017		1	44x103	3958
018		10	44x135	3858
019		1	44x68	2750
020		28	44x135	2750
021		4	44x135	2050
022		10	44x135	420
023		24	44x135	420
024		14	44x135	244
025		15	44x135	244
WA-1 WB-1 WC-1		3	44x203	5250
HB	HIT BLOCK-SCHLAGHÖLZER-BLAZENPLANK 	2	44x135	300
House 4416020		Material		File 4416020.dwg
				Sheet 13

  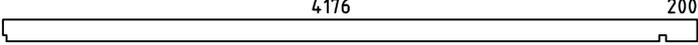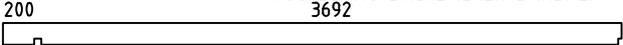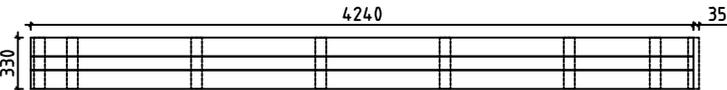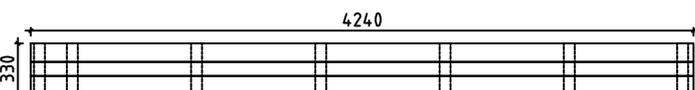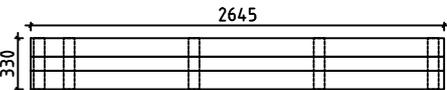
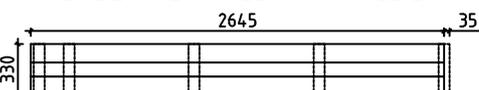
Pos	Specification-Bestimmung-Omschrijving	Pcs	Profile (mm)	L (mm)
FBI1	FLOORBEAMS-FUSSBODENBALKEN-VLOERBALKEN 	IMM 2	70x45	4750
FBI4	FLOORBEAMS-FUSSBODENBALKEN-VLOERBALKEN 	IMM 1	70x45	4150
FBI3	FLOORBEAMS-FUSSBODENBALKEN-VLOERBALKEN 	IMM 6	70x45	3630
FBI2	FLOORBEAMS-FUSSBODENBALKEN-VLOERBALKEN 	IMM 1	70x45	2540
FS1	FIXING SLAT-BEFESTIGUNGSLEISTE-BEVESTIGING PLINT 	2	45x70	1880
P1	POST-PFOSTEN-STUT 	3	90x90	1910
RB2	ROOFBEAMS-DACHBALKEN-DAKBALK 4176 	4	43x140	4442
RB1	ROOFBEAMS-DACHBALKEN-DAKBALK 3692 	4	43x140	3958
F1	FLOORBOARD-FUSSBODENBRETT-VLOERPLANK  or-oder-of	33+1 43+1	18x114 18x88	2455
R1	ROOFBOARD-DACHBRETT-DAKPLANK  or-oder-of	74+1 96+1	18x114 18x88	3425
R2	ROOFBOARD-DACHBRETT-DAKPLANK  or-oder-of	74+1 96+1	18x114 18x88	1825
FF1	FLOOR FILLET-FUSSBODENLEISTE-VLOERPLINT 		18x35	13m
GB1	ASSEMBLY REQUIRED-MONTAGE ERFORDERLICH-MONTAGE VEREIST 	2	36x330	4240 +35
GB2	ASSEMBLY REQUIRED-MONTAGE ERFORDERLICH-MONTAGE VEREIST 	2	36x330	4240
GB3	ASSEMBLY REQUIRED-MONTAGE ERFORDERLICH-MONTAGE VEREIST 	2	36x330	2645
GB4	ASSEMBLY REQUIRED-MONTAGE ERFORDERLICH-MONTAGE VEREIST 	2	36x330	2645 +35
ES1	EAVE SLAT-TRAUFENLEISTE-AFDEKLIJST 	4	30x40	2085
ES2	EAVE SLAT-TRAUFENLEISTE-AFDEKLIJST 	4	30x40	1845
ES3	EAVE SLAT-TRAUFENLEISTE-AFDEKLIJST 	4	30x40	200
SS1	STORM SLAT-STURMLEISTE-STORMLIJST 	2	18x35	2130
SS2	STORM SLAT-STURMLEISTE-STORMLIJST 	8	18x35	2090
House 4416020		Material	File 4416020.dwg	Sheet 14

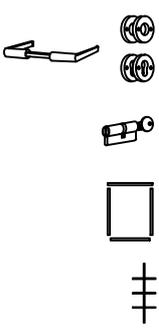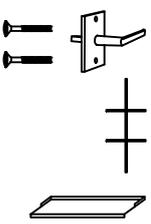Pos	Specification-Bestimmung-Omschrijving	Pcs	Profile (mm)	L (mm)	
RCM	ROOFBEAMS CONNECTING METAL-DACHBALKEN BEFESTIGUNGSMETALLE-DAKBALKEN POOLING METALEN		4	∅6.0	200
WCM	WALLBEAMS CONNECTING METAL-WANDBOEHLEN BEFESTIGUNG METALLE-MUURBALKEN POOLING METALEN		12	25	25
PRN	POST REGULATOR-PFOSTEN REGLER-STUT REGELAAR		3		
	SCREWS-SCHRAUBEN-SCHROEF FOR-FÜR-VOOR SS1, SS2		30	∅6.0	50
	WASHER-SCHEIBE-SCHIJF FOR-FÜR-VOOR SS1, SS2		30	∅6.0	18
	NAIL-NAGEL-NAGEL FOR-FÜR-VOOR FF1		30	∅2.0	40
	NAIL-NAGEL-NAGEL FOR-FÜR-VOOR F1, R1, R2		1040	∅2.5	60
	SCREWS-SCHRAUBEN-SCHROEF FOR-FÜR-VOOR WCM, GB1, GB2, GB3, GB4		360	∅3.5	35
	SCREWS-SCHRAUBEN-SCHROEF FOR-FÜR-VOOR PRN		24	∅6.0	45
	SCREWS-SCHRAUBEN-SCHROEF FOR-FÜR-VOOR FS1, ES1, ES2, ES3		50	∅4.5	50
	SCREWS-SCHRAUBEN-SCHROEF FOR-FÜR-VOOR GB1, GB2, GB3, GB4		30	∅4.5	70
	SCREWS-SCHRAUBEN-SCHROEF FOR-FÜR-VOOR 005, 019, GB1, GB2, GB3, GB4		30	∅4.5	90
	SCREWS-SCHRAUBEN-SCHROEF FOR-FÜR-VOOR FBI1, FBI2, FBI3, FBI4		30	∅5.0	120
	SCREWS-SCHRAUBEN-SCHROEF FOR-FÜR-VOOR RB1, RB2		16	∅6.0	160
	DOUBLEDOR-DOPELTÜR-DUBBELE DEUR (right-rechts-rechts) AST_PRE		1	1500	1850
	DOUBLE WINDOW-DOPPEL FENSTER-DUBBELE VENSTER (right-rechts-rechts) AST_PRE		1	1200	1310

Pos	Assembly Instructions-Montageanleitungen-Montage-instructies	Pcs	Profile (mm)	L (mm)
L1	BOARD-BRETT-BORD 	8	18x120	4240
L2	BOARD-BRETT-BORD 	4	18x90	4240
L3	BOARD-BRETT-BORD 	8	18x120	2645
L4	BOARD-BRETT-BORD 	4	18x90	2645
L5	BOARD-BRETT-BORD 	50	18x70	330



GB1

2 36x330 4240 +35

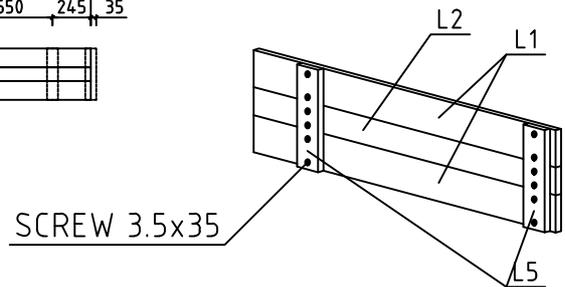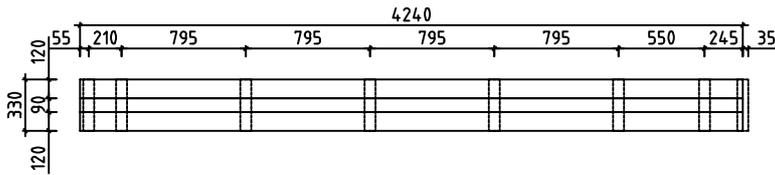



GB2

2 36x330 4240

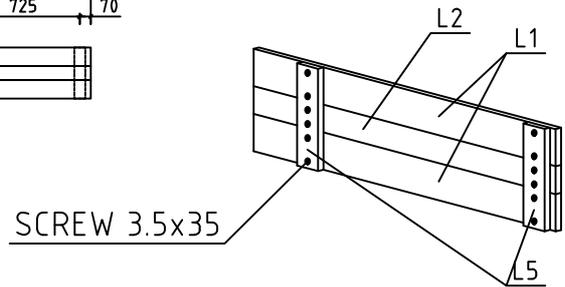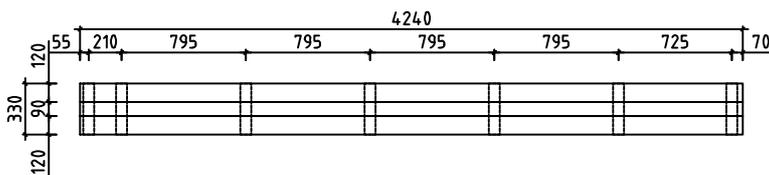



GB3

2 36x330 2645

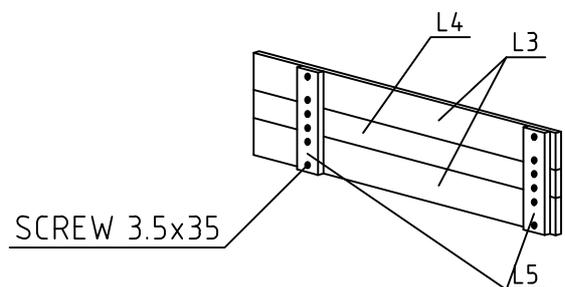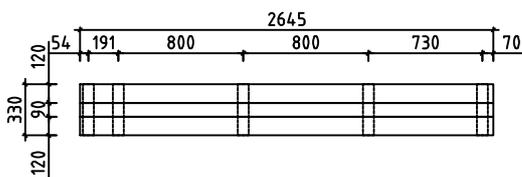

GB4

2 36x330 2645 +35

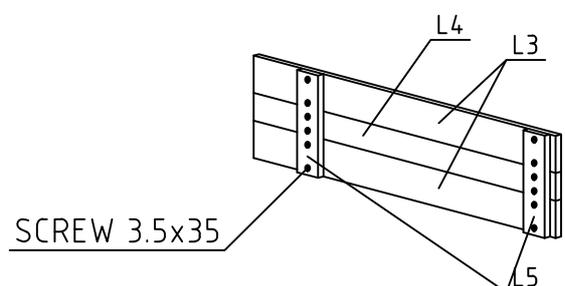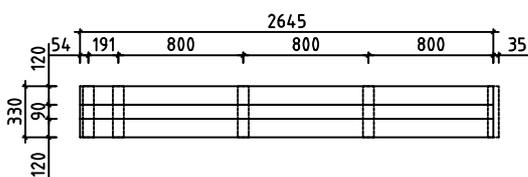

#001	A,B,C	5250	3
#002	A,B,C	5150	3
#003		5050	1
#004	A,B,C	5050	3
#005	A,C	4858	2
#006	A,C	4858	14
#007	3	4442	1
#008	2	4442	1
#009	1	4442	1
#010	1,2,3	4342	10
#011	3	4320	1
#012	3	4220	7
#013	3	4080	1
#014	2,3	3980	8
#015	1	3958	1
#016	3	3958	1
#017	2	3958	1
#018	1,2,3	3858	10
#019	B	2750	1
#020	A,B,C	2750	28
#021	2	2050	4
#022	2	420	10
#023	2	420	24
#024	A,C	244	14
#025	2	244	15