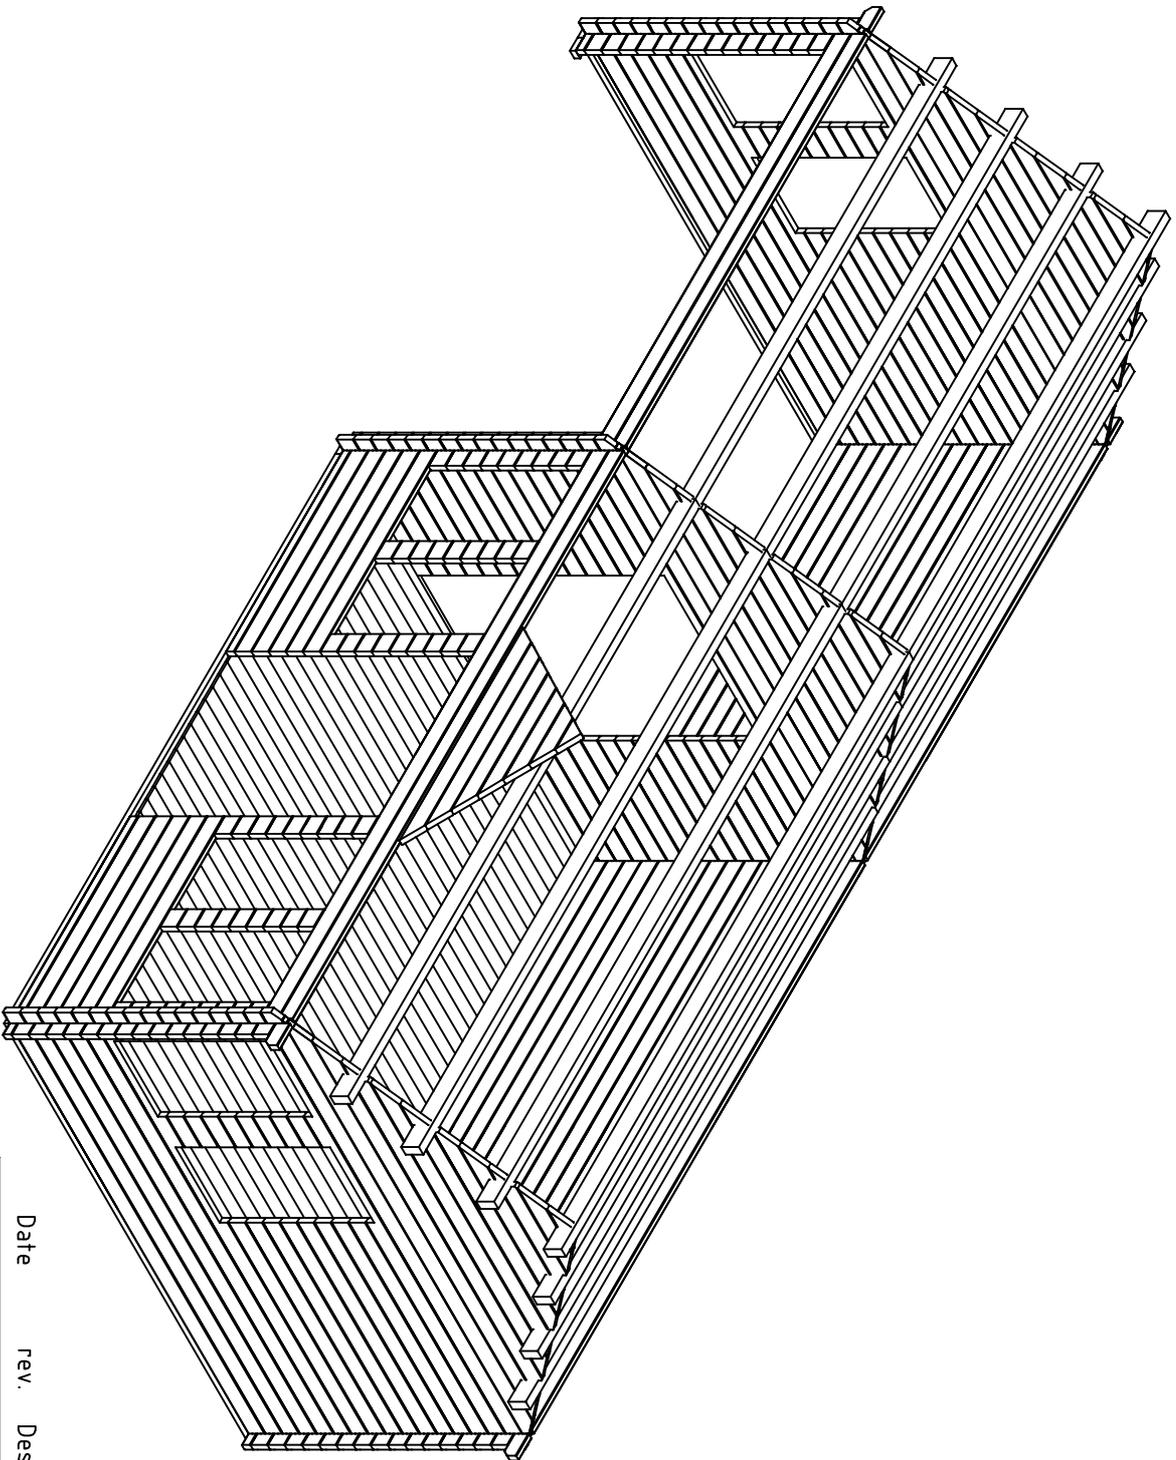


Date rev. Description

V 1.0

House	44.12220	Sheet	1
Drawing	3D	Scale	
Material	44x135	Date	28.03.2022
Drawer	K.K.	File	44.12220 3D.dwg



Date rev. Description



V 1.0

House	44.12220	Sheet	1a
-------	----------	-------	----


Drawing	3D	Scale	
---------	----	-------	--

Material	44.X135	Date	28.03.2022
----------	---------	------	------------

Drawer	K.K.	File	44.12220 3D.dwg
--------	------	------	-----------------

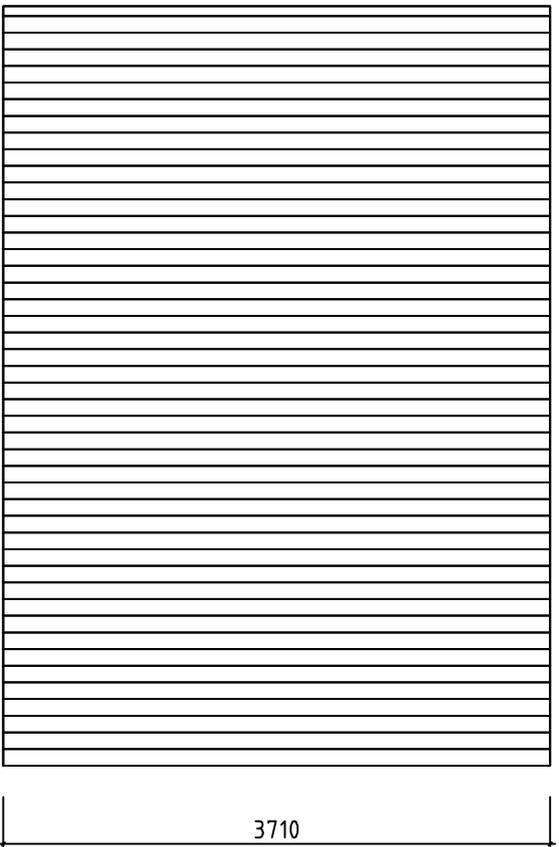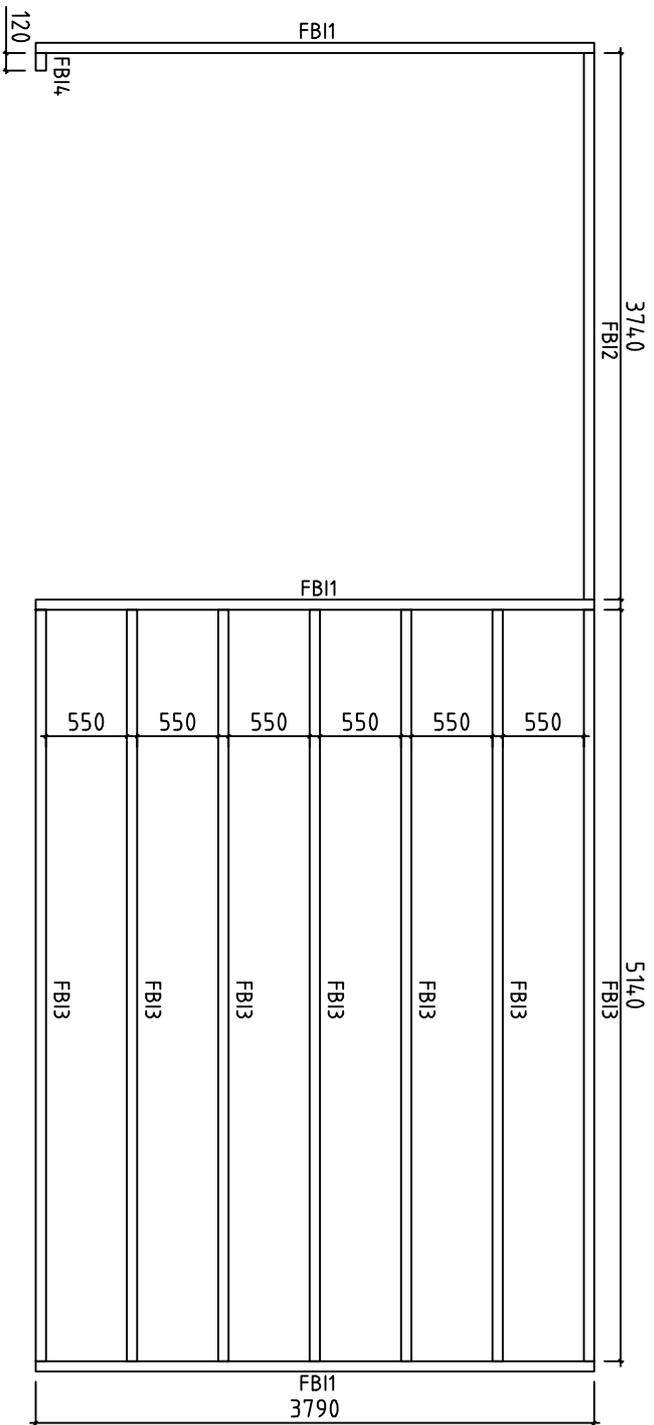


House	4412220	Sheet	2
Drawing	FLOORBEAMS-FUSSBODENBALKEN-VLOERBALKEN	Scale	1:50
Material	70x45	Date	28.03.2023
Drawer	K.K.	File	4412220.dwg

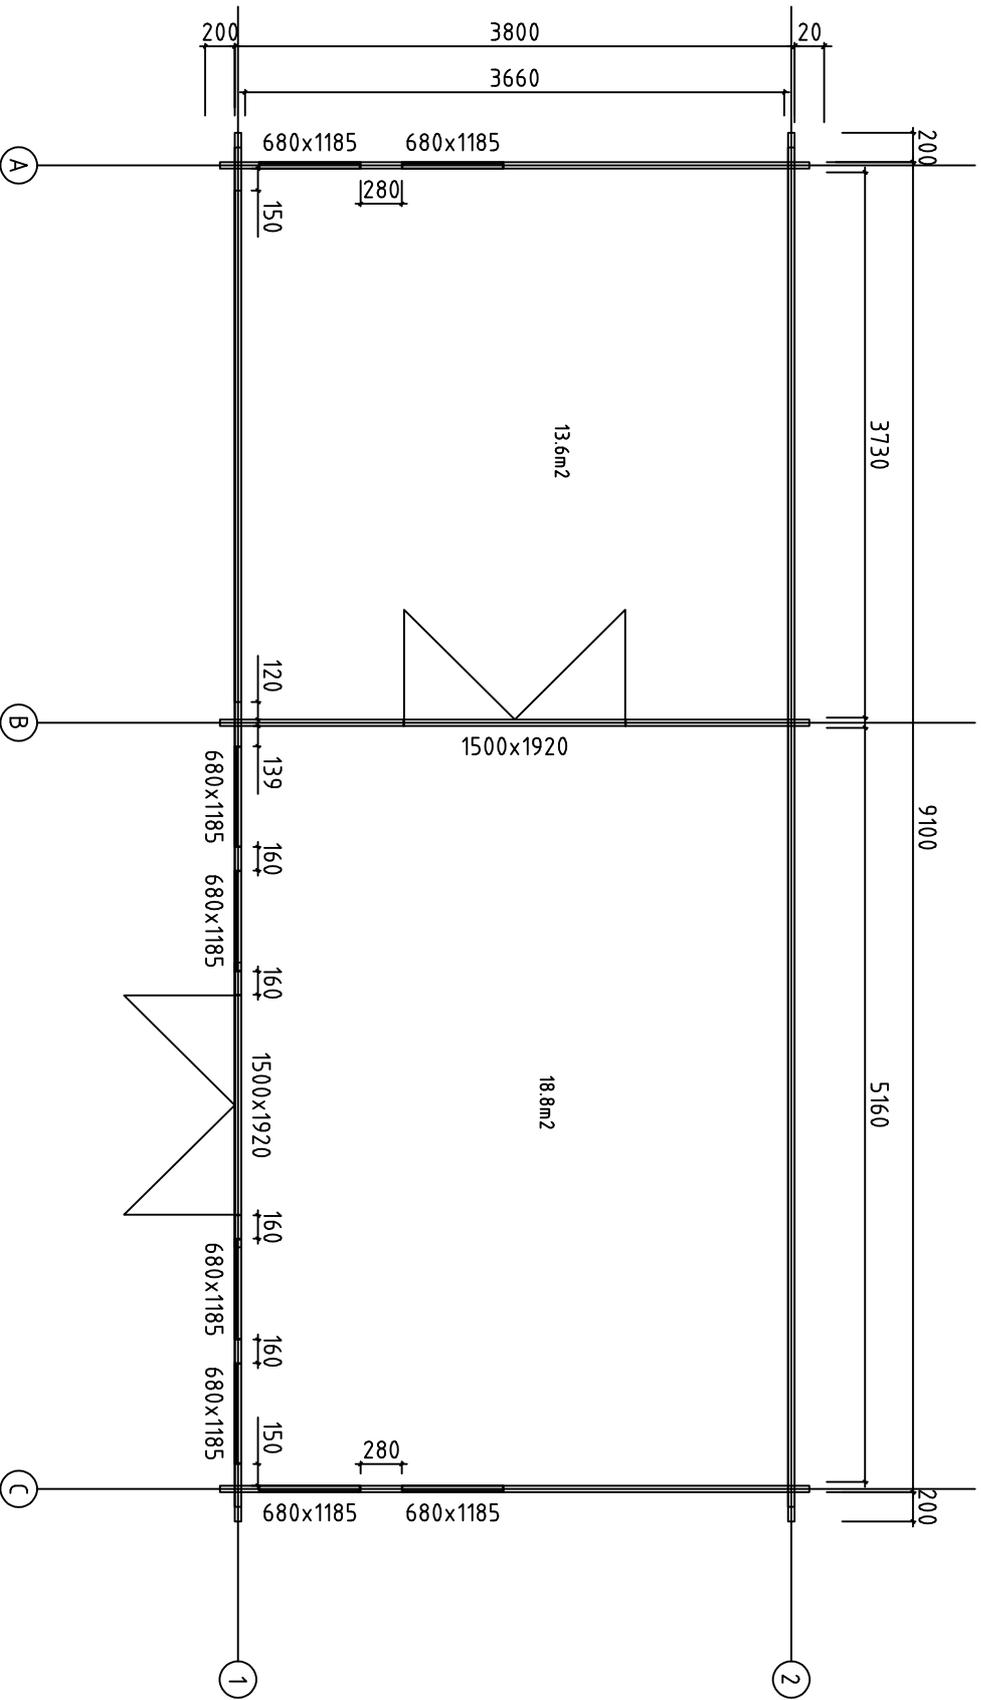



13.6m²

18.8m²


House	44.12220	Sheet	3
Drawing	Plan	Scale	1:50
Material	70x135	Date	28.03.2023
Drawer	K.K.	File	44.12220.dwg

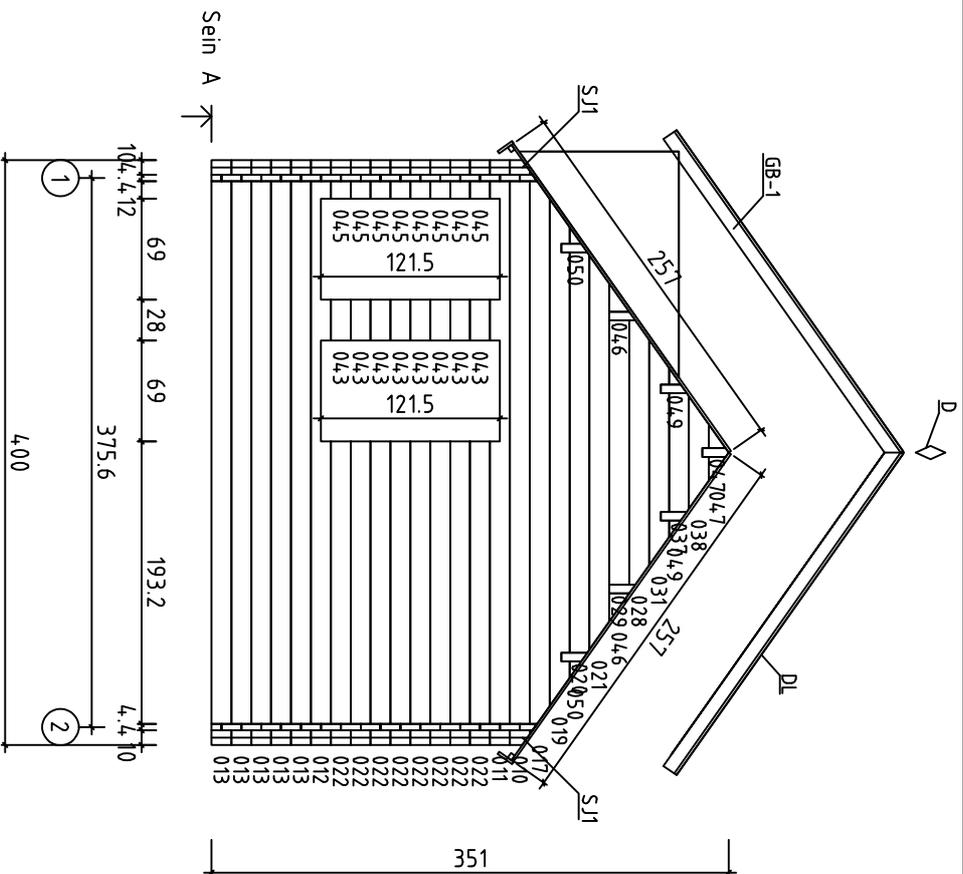

House	4412220	Sheet	4
Drawing	SEIN A	Scale	1:50
Material	4,4x13,5	Date	28.03.2023
Drawer	K.K.	File	4412220.dwg





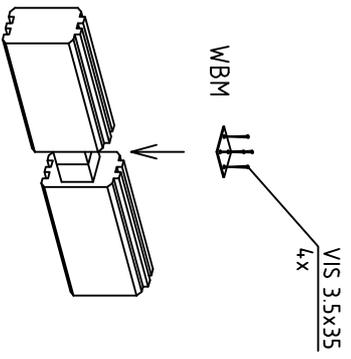
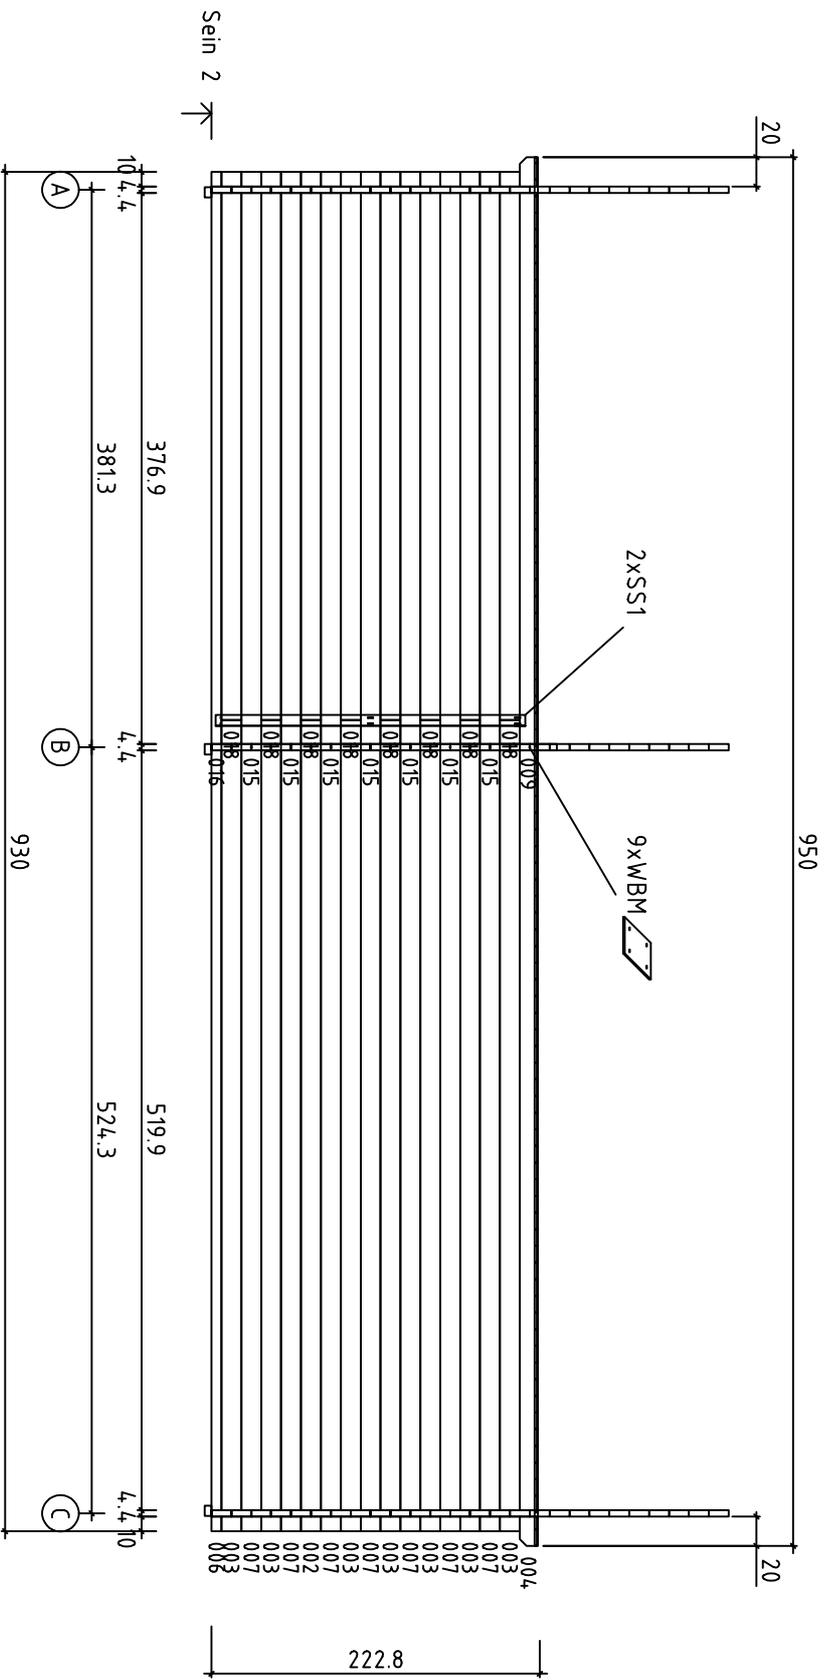








House	4412220	Sheet	8
Drawing	SEIN 2	Scale	1:50
Material	4,4x13,5	Date	28.03.2023
Drawer	K.K.	File	4412220.dwg

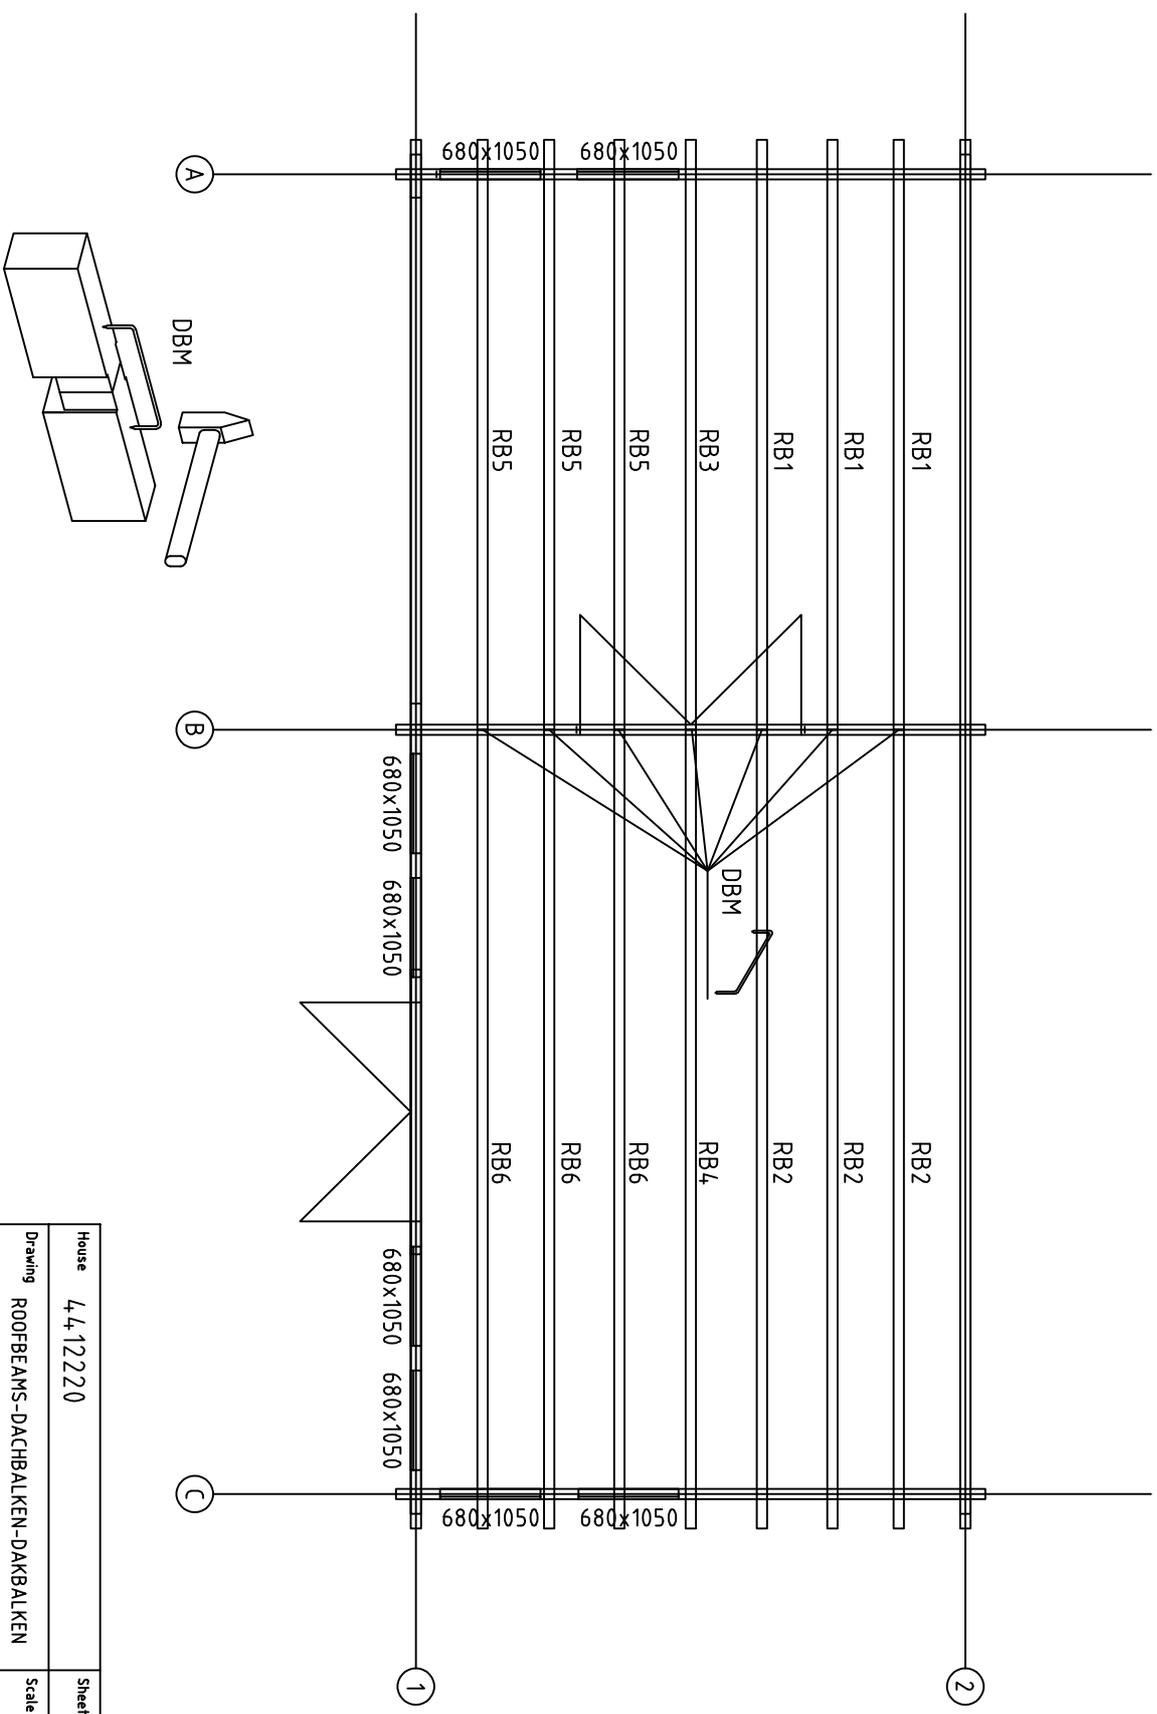


House	44.12220	Sheet	9
Drawing	ROOFBEAMS-DACHBALKEN-DAKBALEN	Scale	1:50
Material	68x190	Date	28.03.2023
Drawer	K.K.	File	44.12220.dwg

Pos	4412220	Pcs.	Profil (mm)	L (mm)		
001	100 5556 SPARE BEAM-ERSATZBOHLE-MADRIER DE RESERVE	1	44x135	5700		
002	163 5199	1	44x135	5550		
003	163 5199	7	44x135	5550		
004	5199	1	44x117	5465		
005	5199	1	44x117	5465		
006	5199	1	44x68	5365		
007	5199	8	44x135	5365		
008	200 3769	1	44x117	4035		
009	200 3769	1	44x117	4035		
011	100 3712	2	44x135	4000		
012	100 3712	2	44x135	4000		
013	100 3712	10	44x135	4000		
014	100 3712	1	44x135	4000		
015	100 3769	8	44x135	3935		
016	100 3769	1	44x68	3935		
018	100 3606	8	44x135	3750		
022	1932 100	16	44x135	2076		
023	120 1839	5	44x135	2003		
024	120 1839	1	44x68	2003		
025	1850 100	1	44x68	1994		
026	1850 100	5	44x135	1994		
034	1101 100	28	44x135	1245		
040	120139	9	44x135	303		
041	150100	23	44x135	294		
042	100150	1	44x68	294		
Kood	4412220	Materjal	File	4412220.dwg	Leht	10

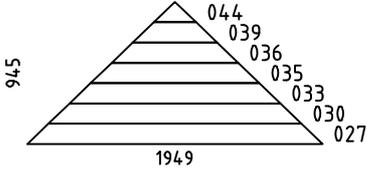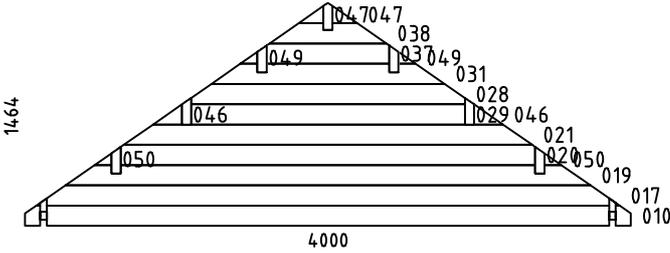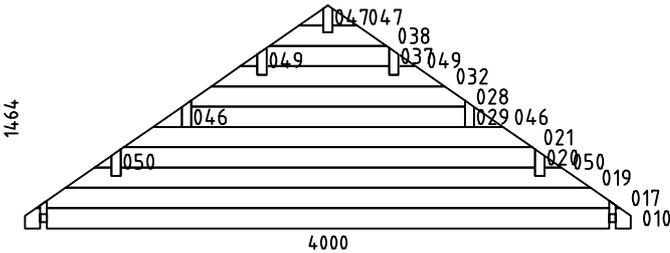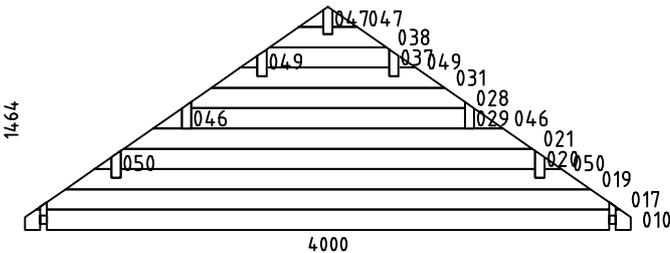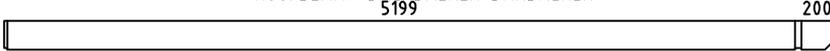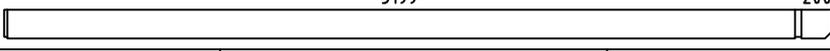Pos	4412220	Pcs.	Profil (mm)	L (mm)
043		16	44x135	280
045	100120 	16	44x135	264
048		36	44x135	160
W1-1		1	44x945	1949
WA-1		1	44x1464	4000
WB-1		1	44x1464	4000
WC-1		1	44x1464	4000
SH	HIT BLOCK-SCHLAGHÖLZER-MADRIERS D'ASSEMBLAGE 	2	44x135	300
FBI3	FLOORBEAMS-FUSSBODENBALKEN-VLOERBALKEN  IMM	7	70x45	5140
FBI1	FLOORBEAMS-FUSSBODENBALKEN-VLOERBALKEN  IMM	3	70x45	3790
FBI2	FLOORBEAMS-FUSSBODENBALKEN-VLOERBALKEN  IMM	1	70x45	3740
FBI4	FLOORBEAMS-FUSSBODENBALKEN-VLOERBALKEN  IMM	1	70x45	120
RB6	ROOFBEAMS-DACHBALKEN-DAKBALKEN  200	3	68x190	5465
RB2	ROOFBEAMS-DACHBALKEN-DAKBALKEN  200	3	68x190	5465
Kood	4412220	Materjal	File	4412220.dwg
				Leht 11

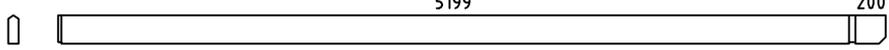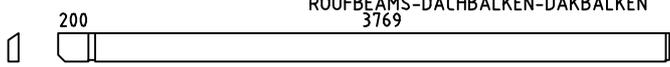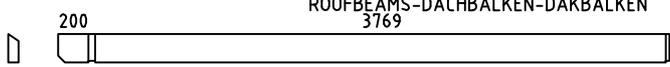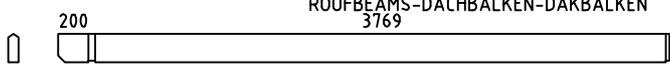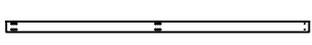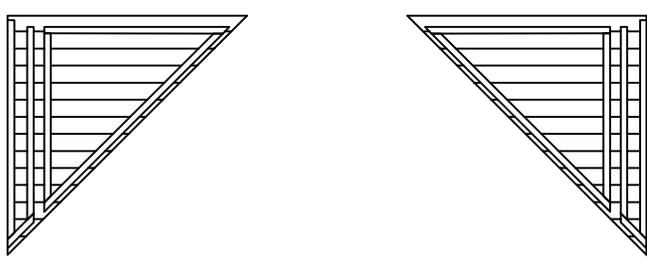Pos	4412220			Pcs.	Profil (mm)	L (mm)
RB4	ROOFBEAMS-DACHBALKEN-DAKBALKEN 5199 			1	68x190	5465
RB5	ROOFBEAMS-DACHBALKEN-DAKBALKEN 3769 			3	68x190	4035
RB1	ROOFBEAMS-DACHBALKEN-DAKBALKEN 3769 			3	68x190	4035
RB3	ROOFBEAMS-DACHBALKEN-DAKBALKEN 3769 			1	68x190	4035
F	FLOORBOARD-FUSSBODENBRETT-VLOERPLANK		or-oder-of	60+1 46+1	18x88 18x114	3710
R	ROOFBOARD-DACHBRETT-DAKPLANK		or-oder-of	221+1 170+1	18x88 18x114	2570
FF	FLOOR FILLET-FUSSBODENLEISTE-VLOERPLINT				18x35	18.0
GB1	GABLE BOARD-GIEBELBLENDE-PLANCHE DE RIVE			4	18x120	2670
GB2	GABLE BOARD-GIEBELBLENDE-PLANCHE DE RIVE			2	18x120	1690
EB	EAVE BOARD-TRAUFBRETT-LATTES SOUS VOLIGES			4	18x90	4750
ES1	EAVE SLAT-TRAUFENLEISTE- Baguettes pour fixer les lattes sous voliges			4	30x40	4750
RFF1	ROOF FELT FILLET-GIEBELLEISTE- Baguettes pour fixer les planches de rive			4	18x70	2670
RFF2	ROOF FELT FILLET-GIEBELLEISTE-			2	18x70	1690
D	DIAMOND-RAUTE-ELEMENT DE DECORATION			3	18x90	200
SS1	STORM SLAT-STURMLEISTE-STORMLIJST			2	18x70	2170
	SCREWS-SCHRAUBEN-SCHROEF (FOR-FÜR-VOOR STORM SLAT-STURMLEISTE-STORMLIJST)			12	ø6	50
	WASHER-SCHEIBE-SCHIJF (FOR-FÜR-VOOR STORM SLAT-STURMLEISTE-STORMLIJST)			12	ø6	
DBM	ROOFBEAMS CONNECTING METAL-DACHBALKEN BEFESTIGUNGSMETALLE- Connecteur métallique pour solives de plafond			7		
WBM	WALL FIXING PLATE-WANDBOHLN BEFESTIGUNGSMETALLE- PATTE D'ASSEMBLAGE			11	25	25
	NAILS-NÄGEL-CLOUS			1530	2,5x60	
	SCREW-SCHRAUBEN-VIS			45	3,5x35	
				1+1	61x1569	1579
Kood	4412220	Materjal	File	4412220.dwg	Leht	12

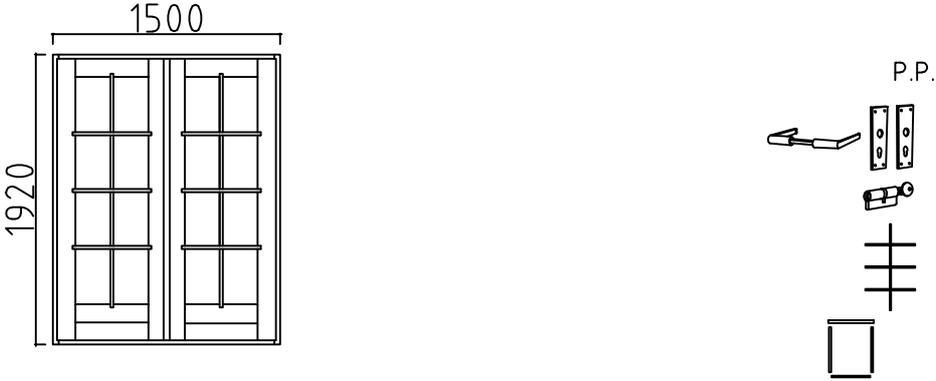Pos	4412220	Pcs.	Profil (mm)	L (mm)
SJ1	SCREW JOINT-GEWINDESTANGE -STELSCHROEF 	6	M10	2200
	<p>Doubledoor-Doppeltür-Double porte - 2 pcs-st-unt (r-r-d) AST_PRE</p> 			
	<p>WINDOW-FENSTER-Fenêtre 6 pcs-st-unt (2 right-rechts-Droit) (4 left-links-Gauche) AST_1H</p> 			
	<p>WINDOW-FENSTER-Fenêtre 2 pcs-st-unt (2 right-rechts-Droit) AST_1H_K</p> 			
Kood	4412220	Materjal	File	4412220.dwg
			Leht	13