








House	1000698	Sheet	1
Drawing	3D	Scale	
Material		Date	04.05.2023
Drawer	RP	File	1000698 3D.dwg

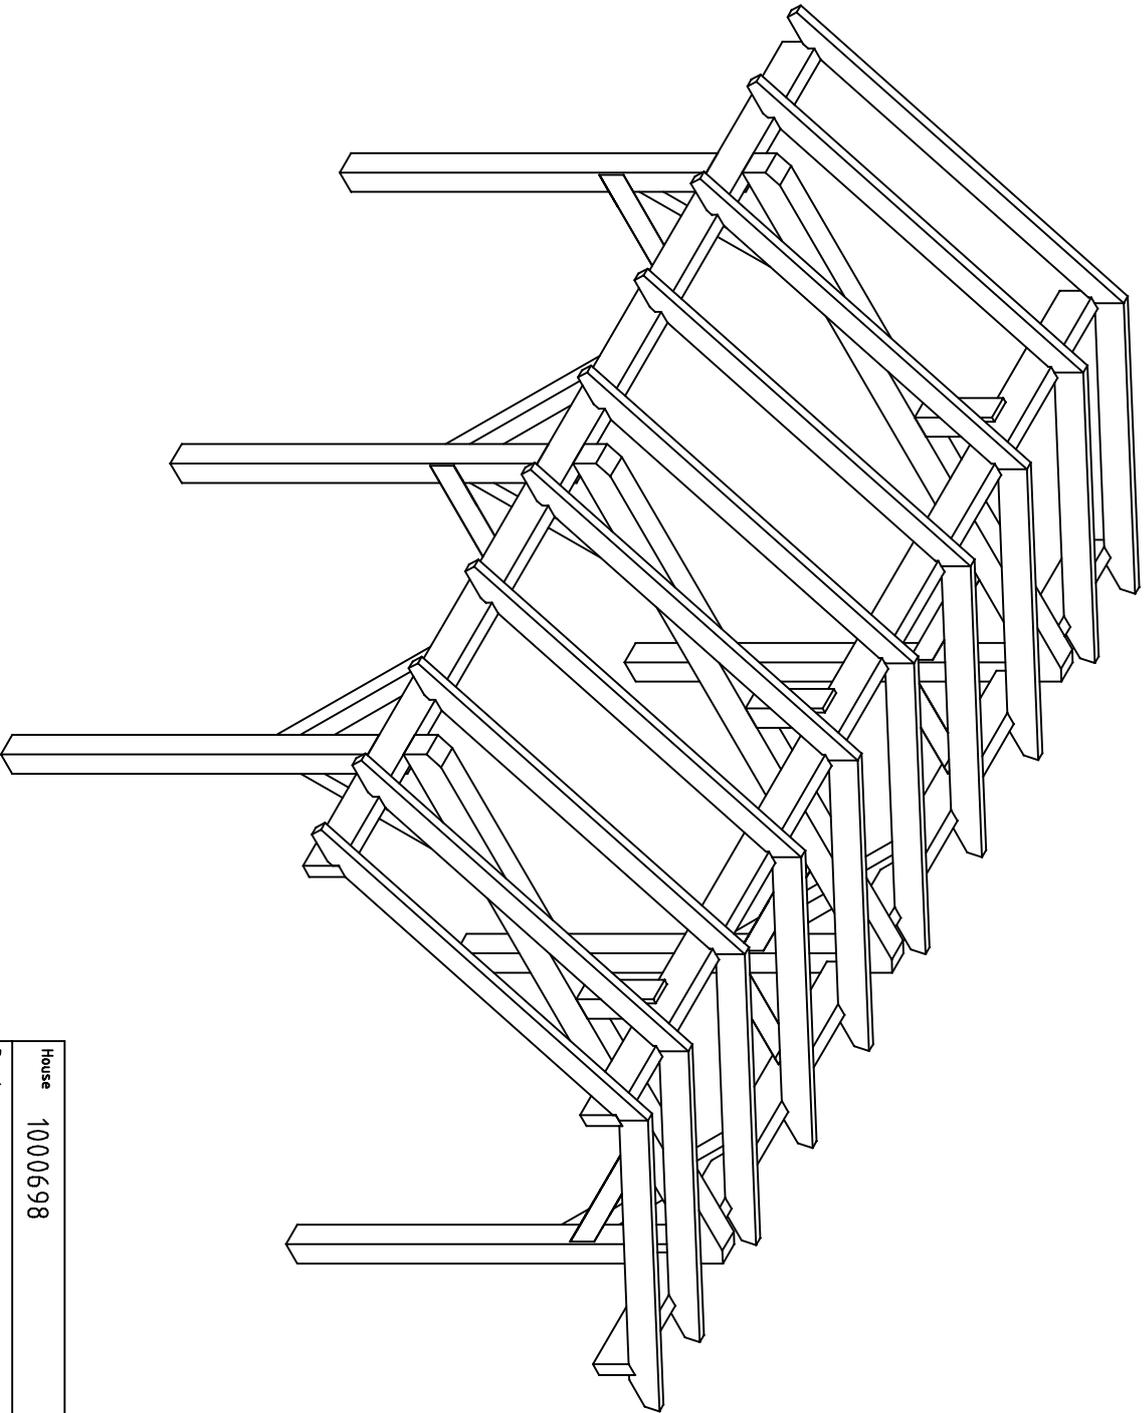








House	1000698	Sheet	2
Drawing	3D	Scale	
Material		Date	04.05.2023
Drawer	RP	File	1000698 3D.dwg

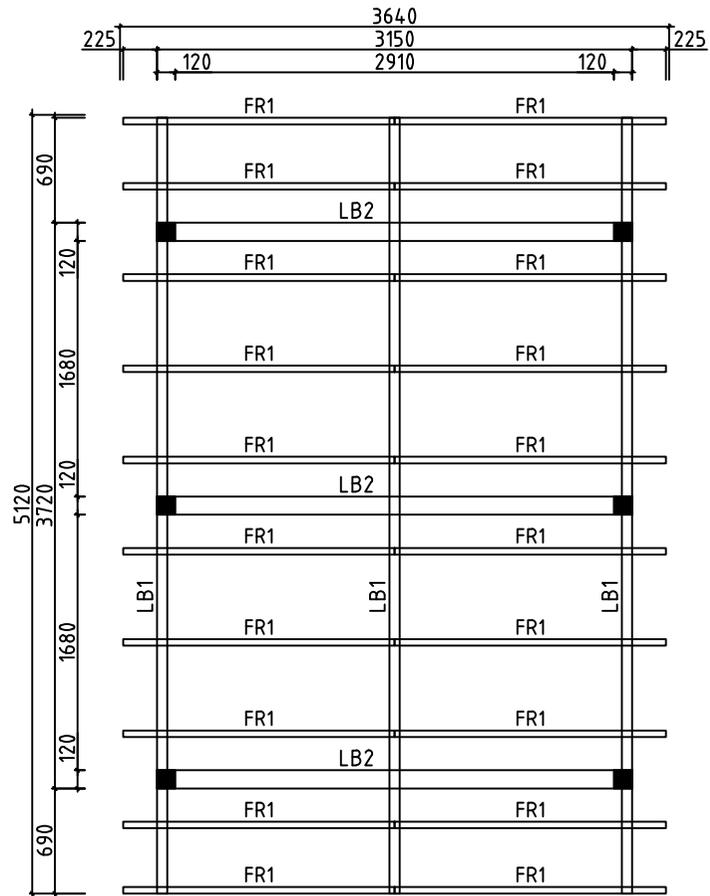

House	1000698	Sheet	3
Drawing	TOP	Scale	1:50
Material		Date	04.05.2023
Drawer	RP	File	1000698.dwg

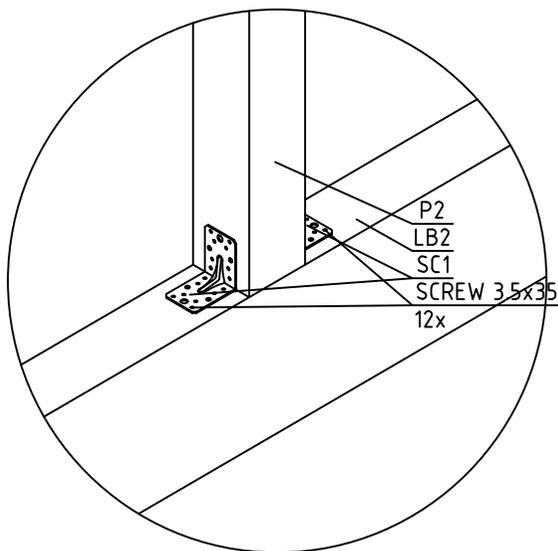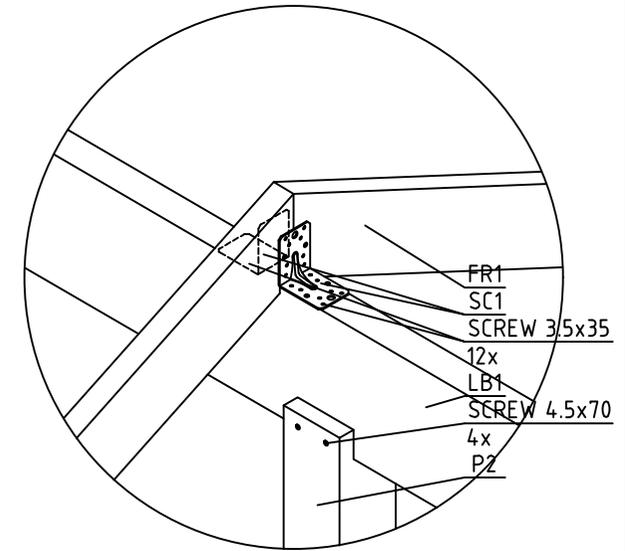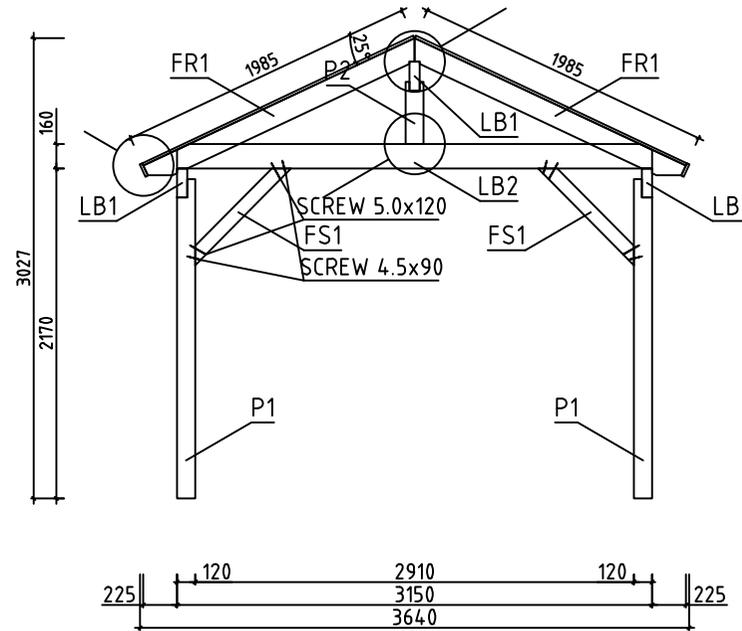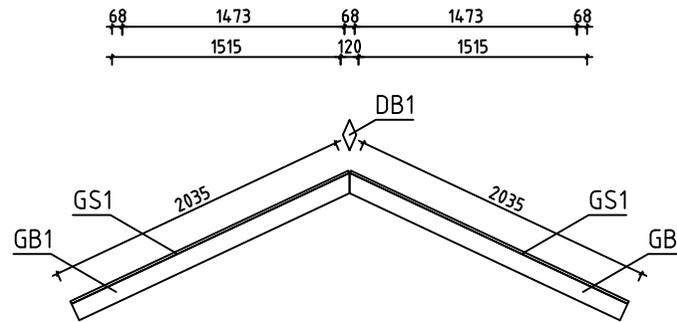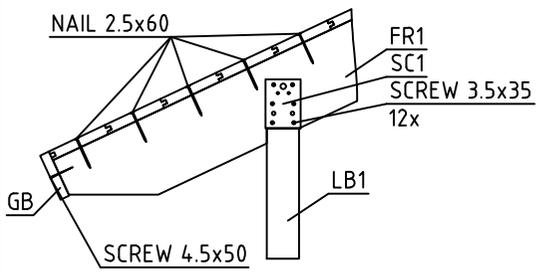

House	1000698	Sheet	4
Drawing	FRONT	Scale	1:50
Material		Date	04.05.2023
Drawer	RP	File	1000698.dwg

  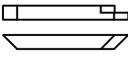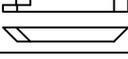  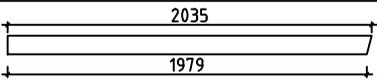Pos	Specification-Bestimmung-Omschrijving	Pcs	Profile (mm)	L (mm)
LB2	ROOFBEAMS-DACHBALKEN-DAKBALK 	3	120x160	3150
LB1	ROOFBEAMS-DACHBALKEN-DAKBALK 	3	68x190	5100
FS1	FIXING SLAT-BEFESTIGUNGSLEISTE-BEVESTIGING PLINT 	6	90x90	900
FS2	FIXING SLAT-BEFESTIGUNGSLEISTE-BEVESTIGING PLINT 	4	90x90	800
FS3	FIXING SLAT-BEFESTIGUNGSLEISTE-BEVESTIGING PLINT 	4	90x90	800
P1	POST-PFOSTEN-STUT 	6	120x120	2100
P2	POST-PFOSTEN-STUT 	3	120x120	410
FR1	RAFTER-SPARREN-DAKSPAR 	20	43x140	1985
R1	ROOFBOARD-DACHBRETT-DAKPLANK  or-oder-of	36+2 48+2	18x114 18x88	5100
GB1	GABLE BOARD-GIEBELLENDE-GEVELPLANK 	4	18x120	2035
GS1	ROOF FELT FILLET-GIEBELLEISTE-GEVELLIJST 	4	18x70	2035
EB1	EAVE BOARD-TRAUFBRETT-AFDEKPLANK 	4	18x90	2550
DB1	DIAMOND-RAUTE-DIAMANT 	2	18x90	200
SC1	STEEL CORNER-METALLWINKEL-STAAH HOEK FOR-FÜR-POUR LB2, P2, FR1 	72	90x90	65
	NAIL-NAGEL-NAGEL FOR-FÜR-VOOR R1 	500	∅2.5	60
	SCREWS-SCHRAUBEN-SCHROEF FOR-FÜR-VOOR SC1 	864	∅3.5	35
	SCREWS-SCHRAUBEN-SCHROEF FOR-FÜR-VOOR GB1, GS1, EB1, DB1 	70	∅4.5	50
	SCREWS-SCHRAUBEN-SCHROEF FOR-FÜR-VOOR P2 	12	∅4.5	70
	SCREWS-SCHRAUBEN-SCHROEF FOR-FÜR-VOOR FS1, FS2, FS3, P1 	60	∅4.5	90
	SCREWS-SCHRAUBEN-SCHROEF FOR-FÜR-VOOR FS1, FS2, FS3 	20	∅5.0	120
House	1000698	Material	File	1000698.dwg
			Sheet	6