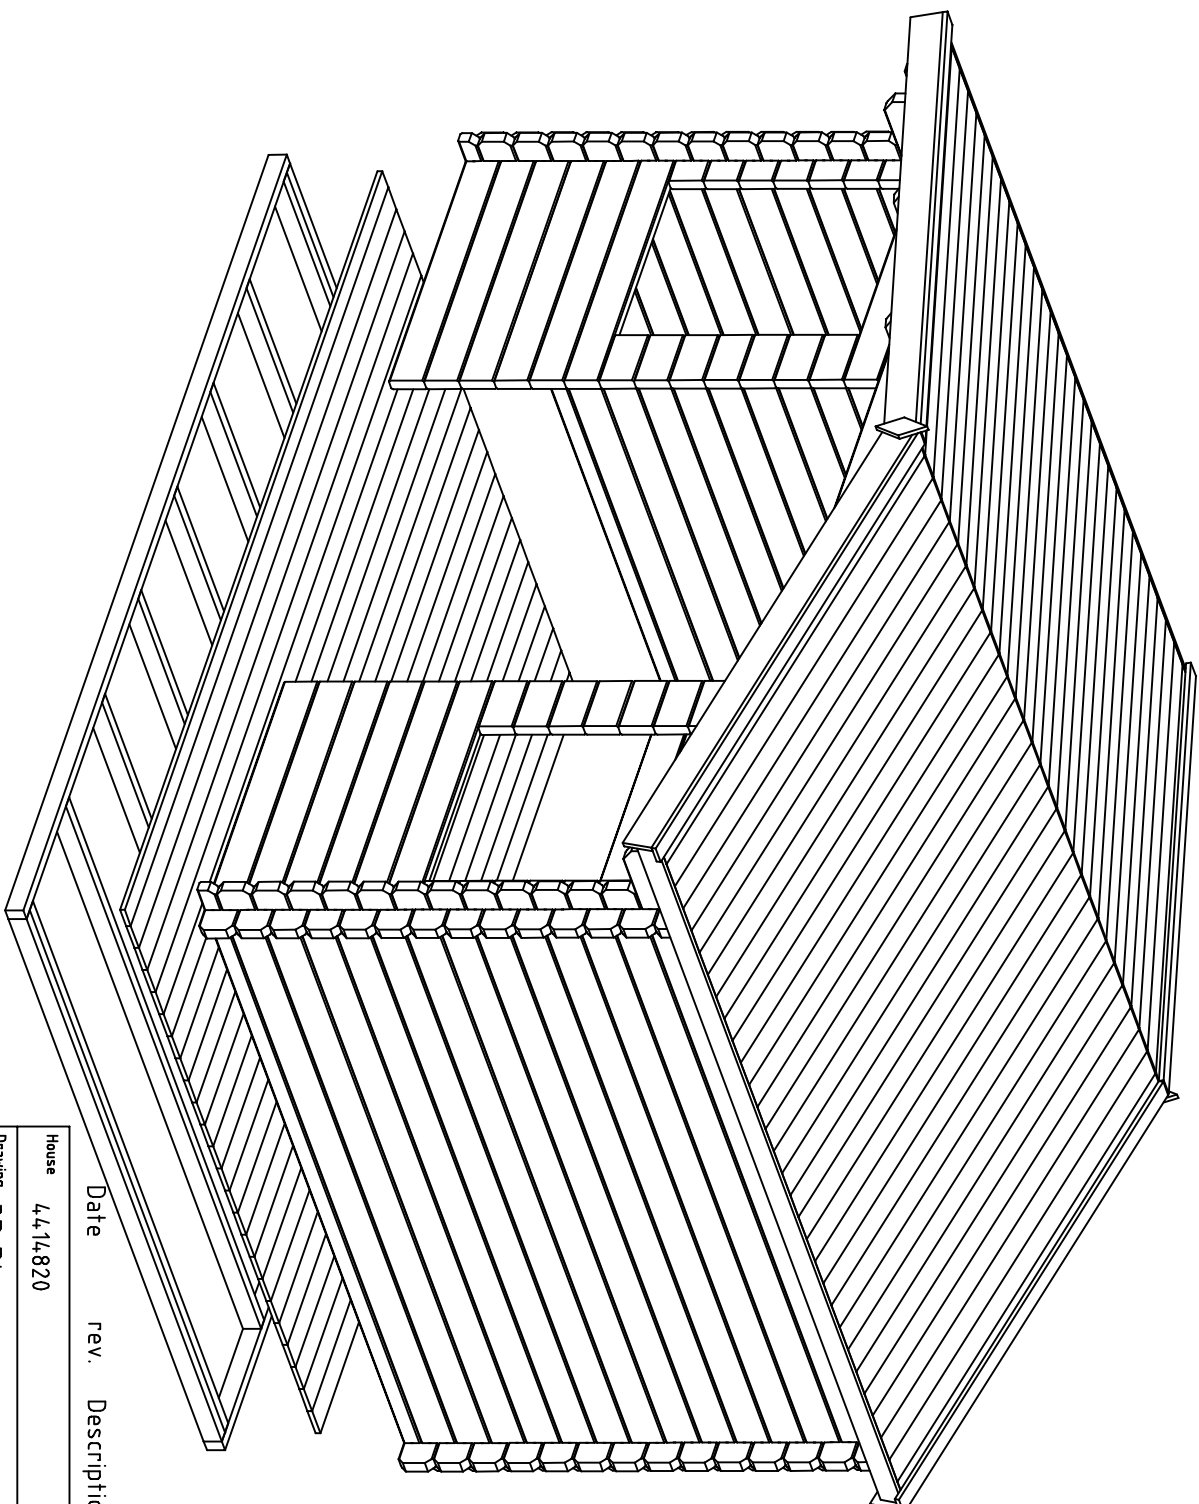
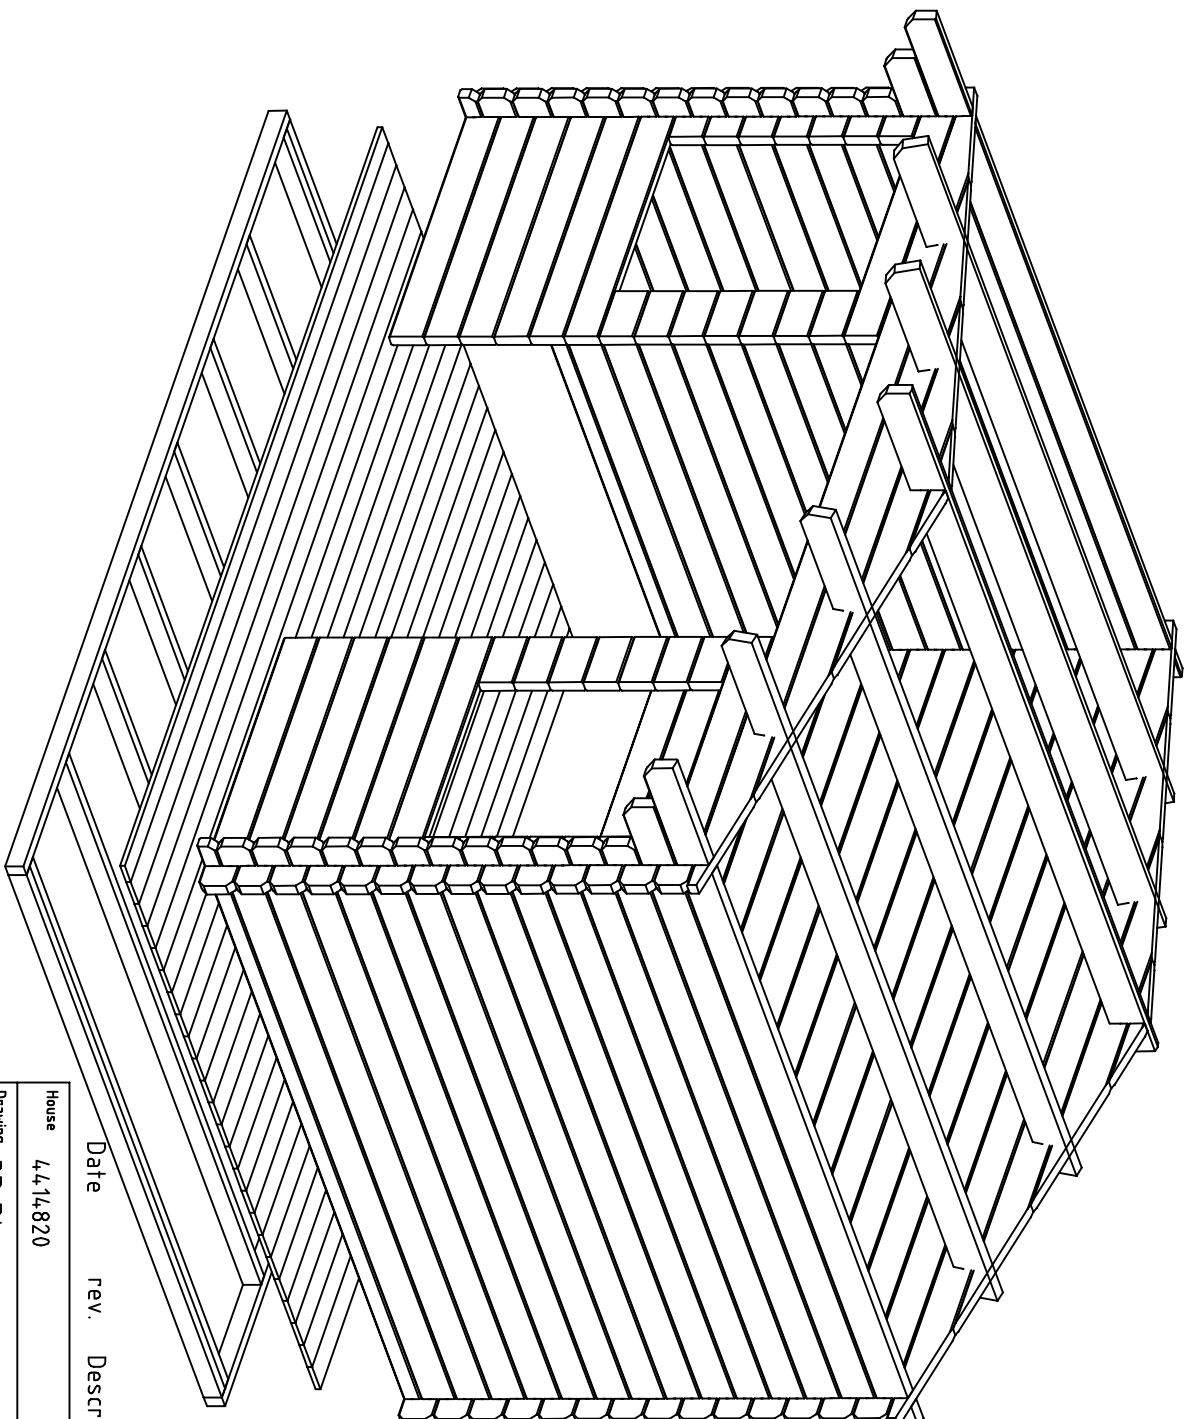





Date rev. Description

House	4,4,14,820	Sheet	1
Drawing	3D Plan	Scale	
Material	4,4,x135	Date	17.03.2021
Drawer	RP	File	4,4,14,820 3D.dwg




Date rev. Description


House	4,4,14,820	Sheet	2
Drawing	3D Plan	Scale	
Material	4,4x135	Date	17.03.2021
Drawer	RP	File	4,4,14,820 3D.dwg

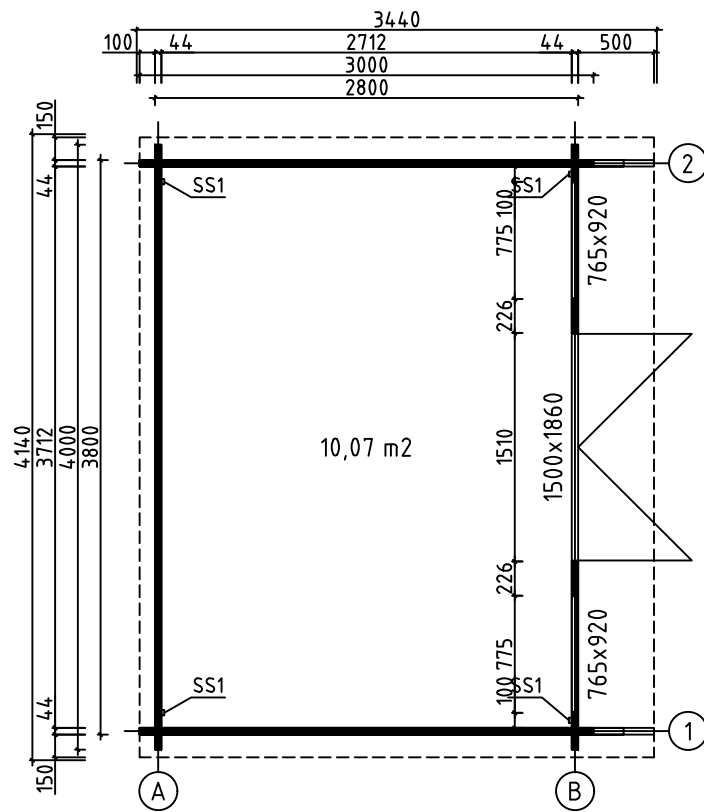


House	4414820	Sheet	3
Drawing	GROUNDPLAN-GRUNDPLAN-PLAN	Scale	1:50
Material	44x135	Date	17.03.2021
Drawer	RP	File	4414820.dwg

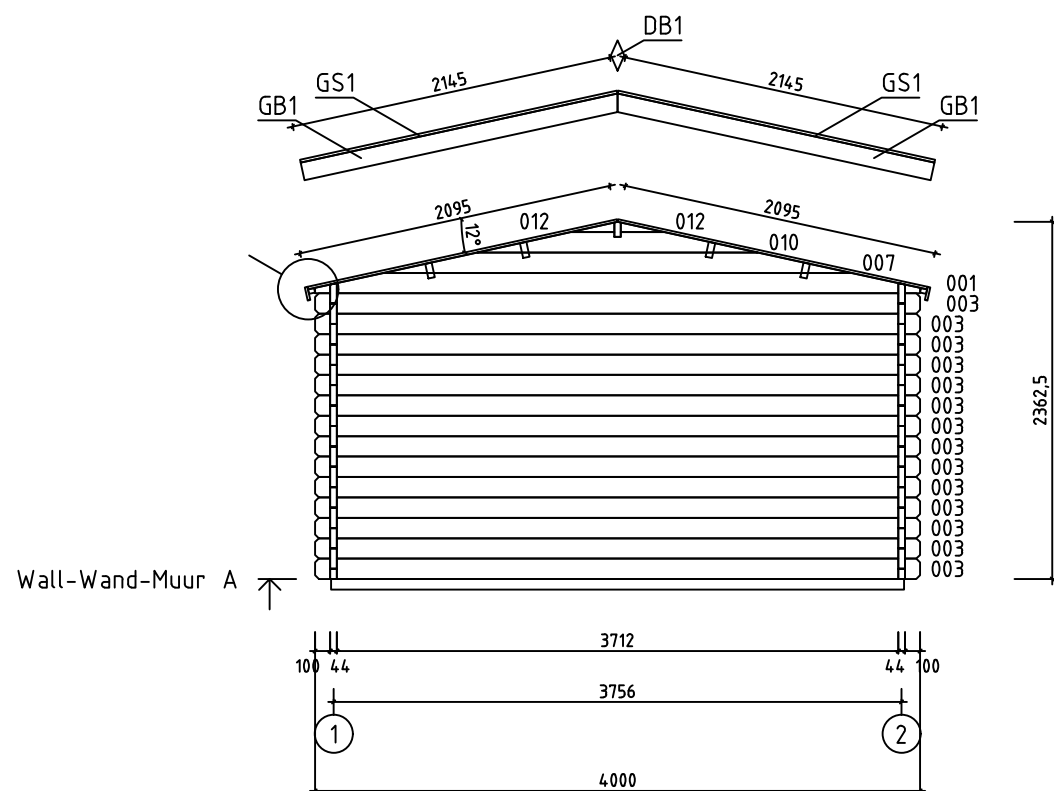


House	4414820	Sheet	5
Drawing	WALL-WAND-MUUR A	Scale	1:50
Material	44x135	Date	17.03.2021
Drawer	RP	File	4414820.dwg

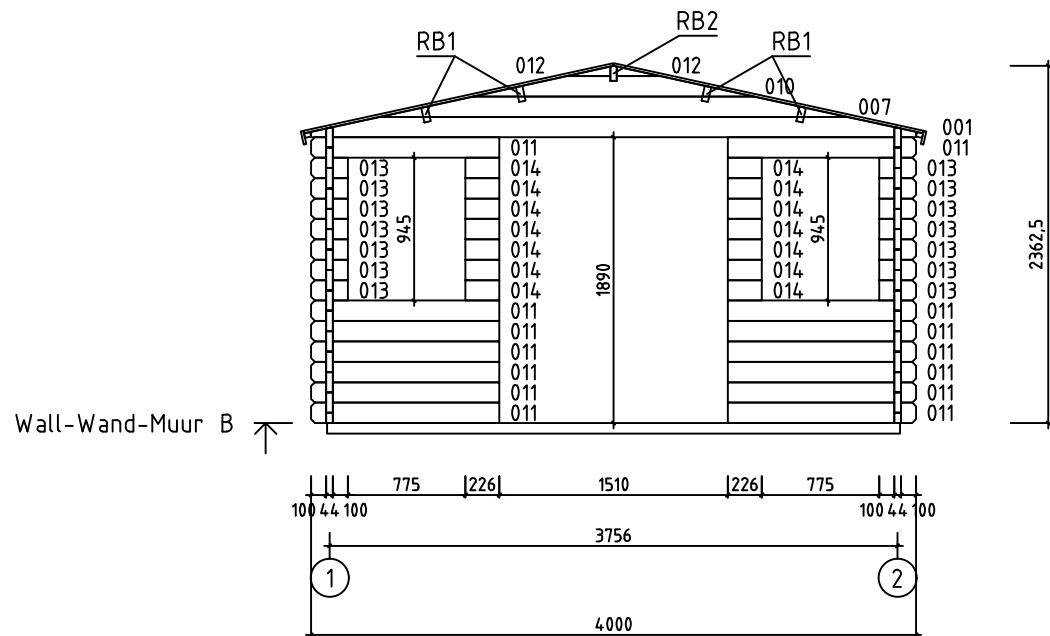















House	4414820	Sheet	6
Drawing	WALL-WAND-MUUR B	Scale	1:50
Material	44x135	Date	17.03.2021
Drawer	RP	File	4414820.dwg




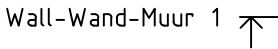


House	4414820	Sheet	7
Drawing	WALL-WAND-MUUR 1	Scale	1:50
Material	44x135	Date	17.03.2021
Drawer	RP	File	4414820.dwg

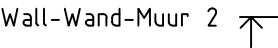

House	4414820	Sheet	8
Drawing	WALL-WAND-MUUR 2	Scale	1:50
Material	44x135	Date	17.03.2021
Drawer	RP	File	4414820.dwg

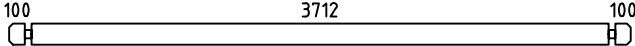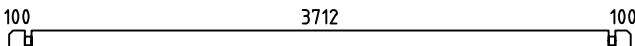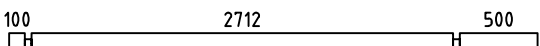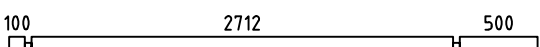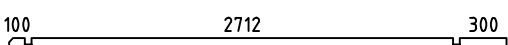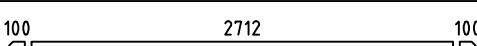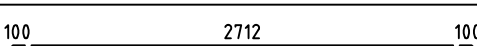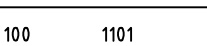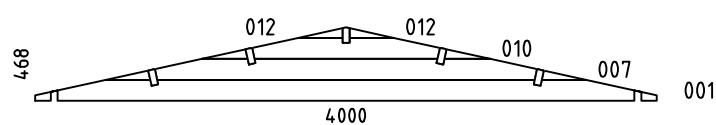 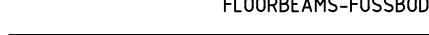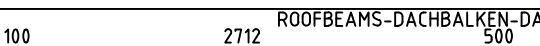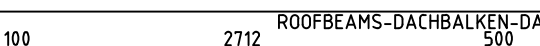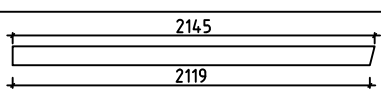Pos	Specification-Bestimmung-Omschrijving	Pcs	Profile (mm)	L (mm)
002	SPARE BEAM-ERZATZBOHLE-VOORRAADPLANK 	1	44x135	4000
003		14	44x135	4000
004		1	44x135	3400
005		1	44x135	3400
006		2	44x135	3200
008		24	44x135	3000
009		2	44x68	3000
011		14	44x135	1245
013		14	44x135	244
014		14	44x135	226
WA-1 WB-1		2	44x468	4000
HB	HIT BLOCK-SCHLAGHÖLZER-BLAZENPLANK 	2	44x135	300
FBI1	FLOORBEAMS-FUSSBODENBALKEN-VLOERBALKEN 	IMM	45x70	3790
FBI2	FLOORBEAMS-FUSSBODENBALKEN-VLOERBALKEN 	IMM	45x70	2700
RB1	ROOFBEAMS-DACHBALKEN-DAKBALK 	4	43x140	3400
RB2	ROOFBEAMS-DACHBALKEN-DAKBALK 	1	43x140	3400
F1	FLOORBOARD-FUSSBODENBRETT-VLOERPLANK  or-oder-of	24+1 31+1	18x114 18x88	3705
R1	ROOFBOARD-DACHBRETT-DAKPLANK  or-oder-of	60+2 78+2	18x114 18x88	2095
FF1	FLOOR FILLET-FUSSBODENLEISTE-VLOERPLINT 		18x35	13m
GB1	GABLE BOARD-GIEBELBLENDE-GEVELPLANK 	4	18x120	2145
GS1	ROOF FELT FILLET-GIEBELLEISTE-GEVELLIJST 	4	18x70	2145
EB1	EAVE BOARD-TRAUFBRETT-AFDEKPLANK 	4	18x90	1700
ES1	EAVE SLAT-TRAUFENLEISTE-AFDEKLIJST 	4	30x40	1700
DB1	DIAMOND-RAUTE-DIAMANT 	2	18x90	200
House 4414820		Material		File 4414820.dwg
				Sheet 9

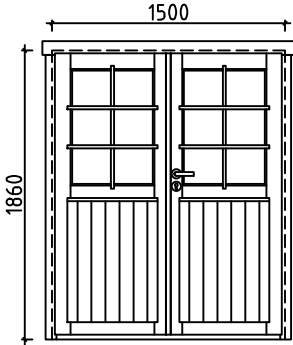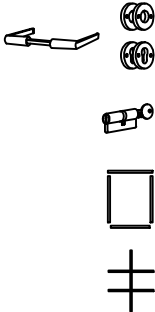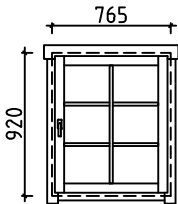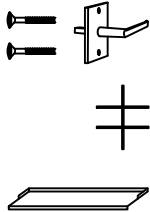Pos	Specification-Bestimmung-Omschrijving	Pcs	Profile (mm)	L (mm)
SS1	STORM SLAT-STURMLEISTE-STORMLIJST 	4	18x35	1860
	SCREWS-SCHRAUBEN-SCHROEF FOR-FÜR-VOOR SS1 	12	ø6.0	50
	WASHER-SCHEIBE-SCHIJF FOR-FÜR-VOOR SS1 	12	ø6.0	18
	NAIL-NAGEL-NAGEL FOR-FÜR-VOOR FF1 	30	ø2.0	40
	NAIL-NAGEL-NAGEL FOR-FÜR-VOOR F1, R1 	580	ø2.5	60
	SCREWS-SCHRAUBEN-SCHROEF FOR-FÜR-VOOR GB1, GS1, EB1, ES1, DB1 	80	ø4.5	50
	SCREWS-SCHRAUBEN-SCHROEF 009 FOR-FÜR-VOOR FBI1, FBI2 	50	ø4.5	90
	SCREWS-SCHRAUBEN-SCHROEF FOR-FÜR-VOOR RB1, RB2 	10	ø6.0	160
	DOUBLEDOR-DOPELTÜR-DUBBELE DEUR (right-rechts-rechts) AST_PRE P  	1 1 1 1 2	1500	1860
	WINDOW-FENSTER-VENSTER (1x right-rechts-rechts; 1x left-links-links) AST_PRE P+V  	1+1 2 2 2	765	920
House 4414820		Material		File 4414820.dwg
				Sheet 10

#001	A,B	4000	2
#002		4000	1
#003	A	4000	14
#004	2	3400	1
#005	1	3400	1
#006	1,2	3200	2
#007	A,B	3093	2
#008	1,2	3000	24
#009	1,2	3000	2
#010	A,B	1856	2
#011	B	1245	14
#012	A,B	288	4
#013	B	244	14
#014	B	226	14