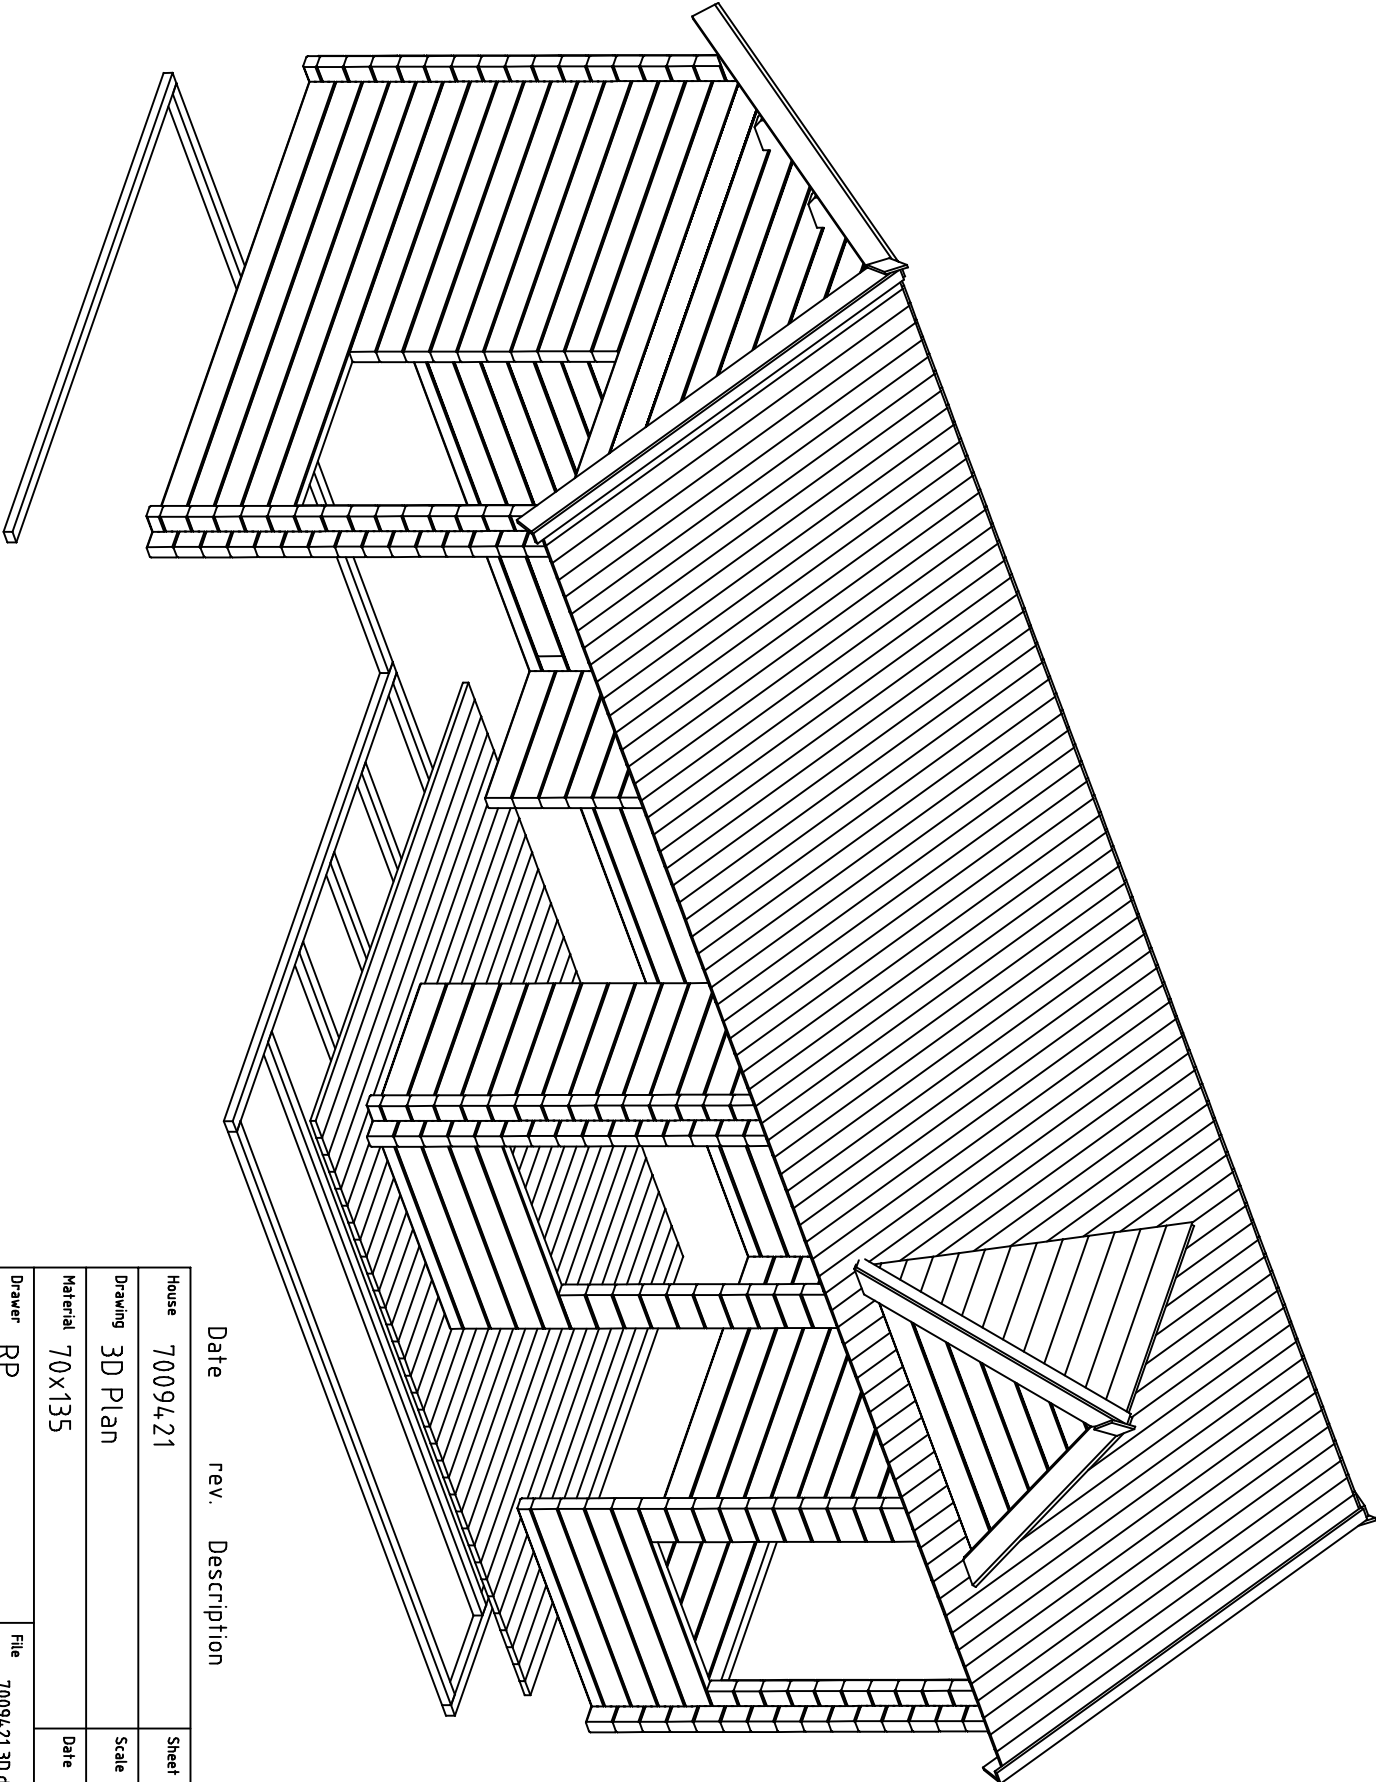
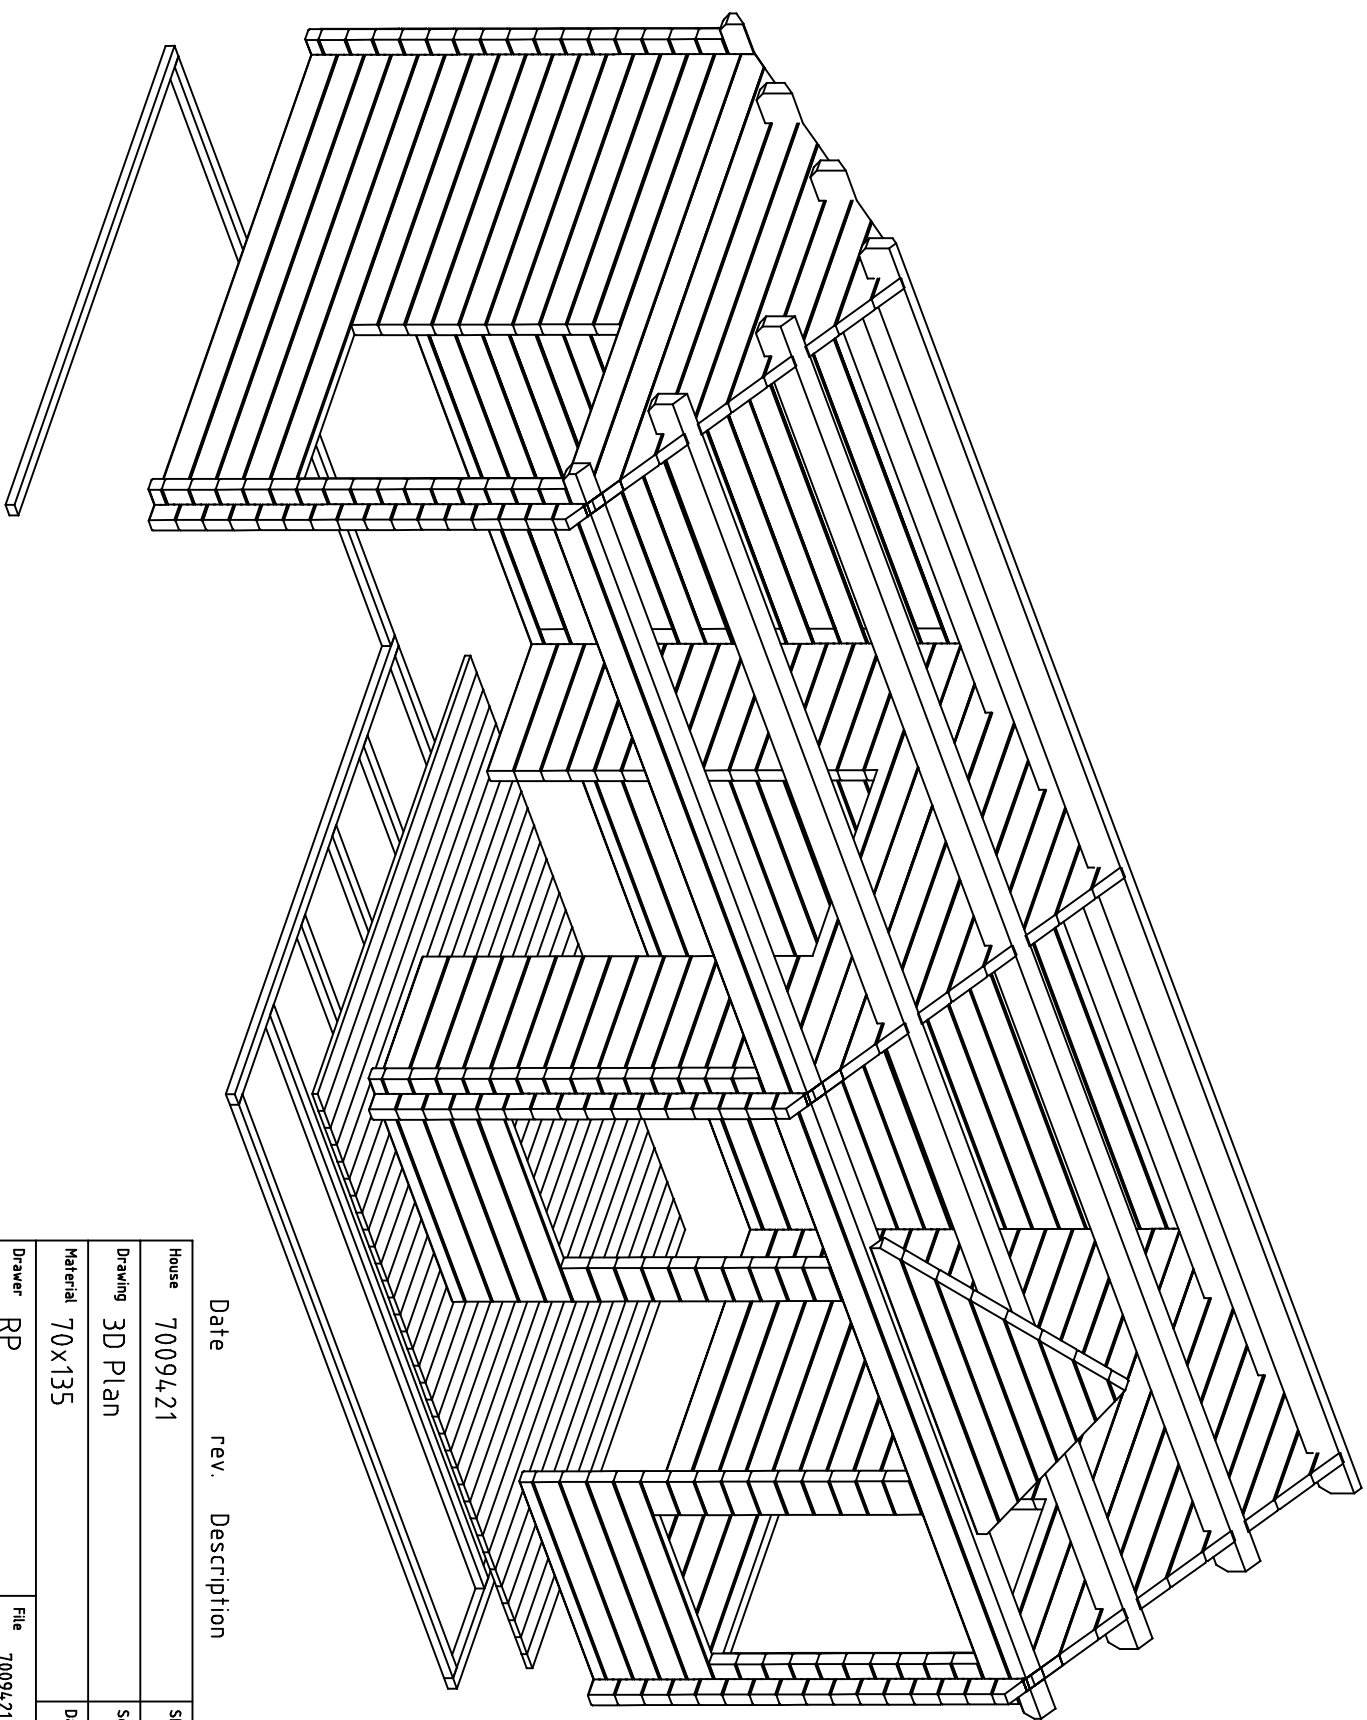




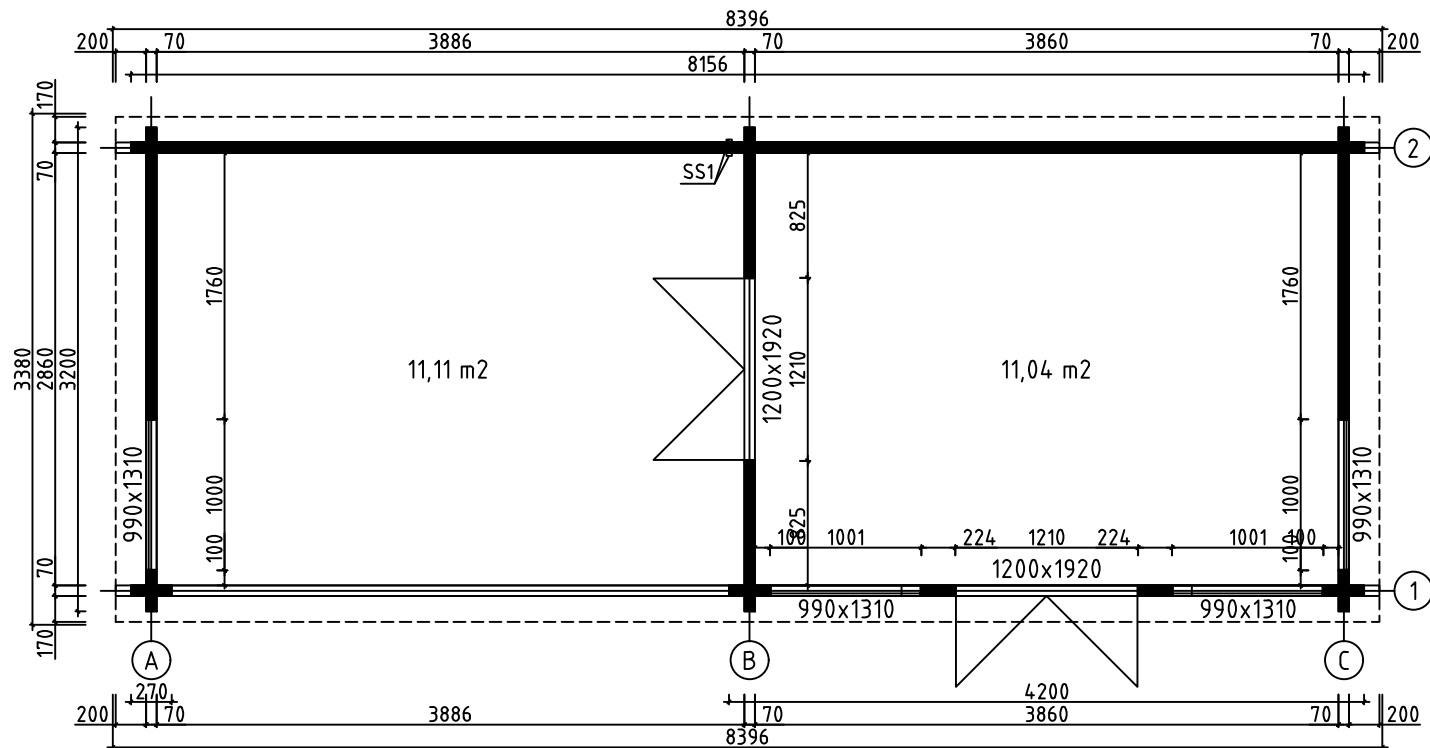
Date rev. Description

House	70094,21	Sheet	1
Drawing	3D Plan	Scale	
Material	70x135	Date	06.05.2021
Drawer	RP	File	70094,21 3D.dwg

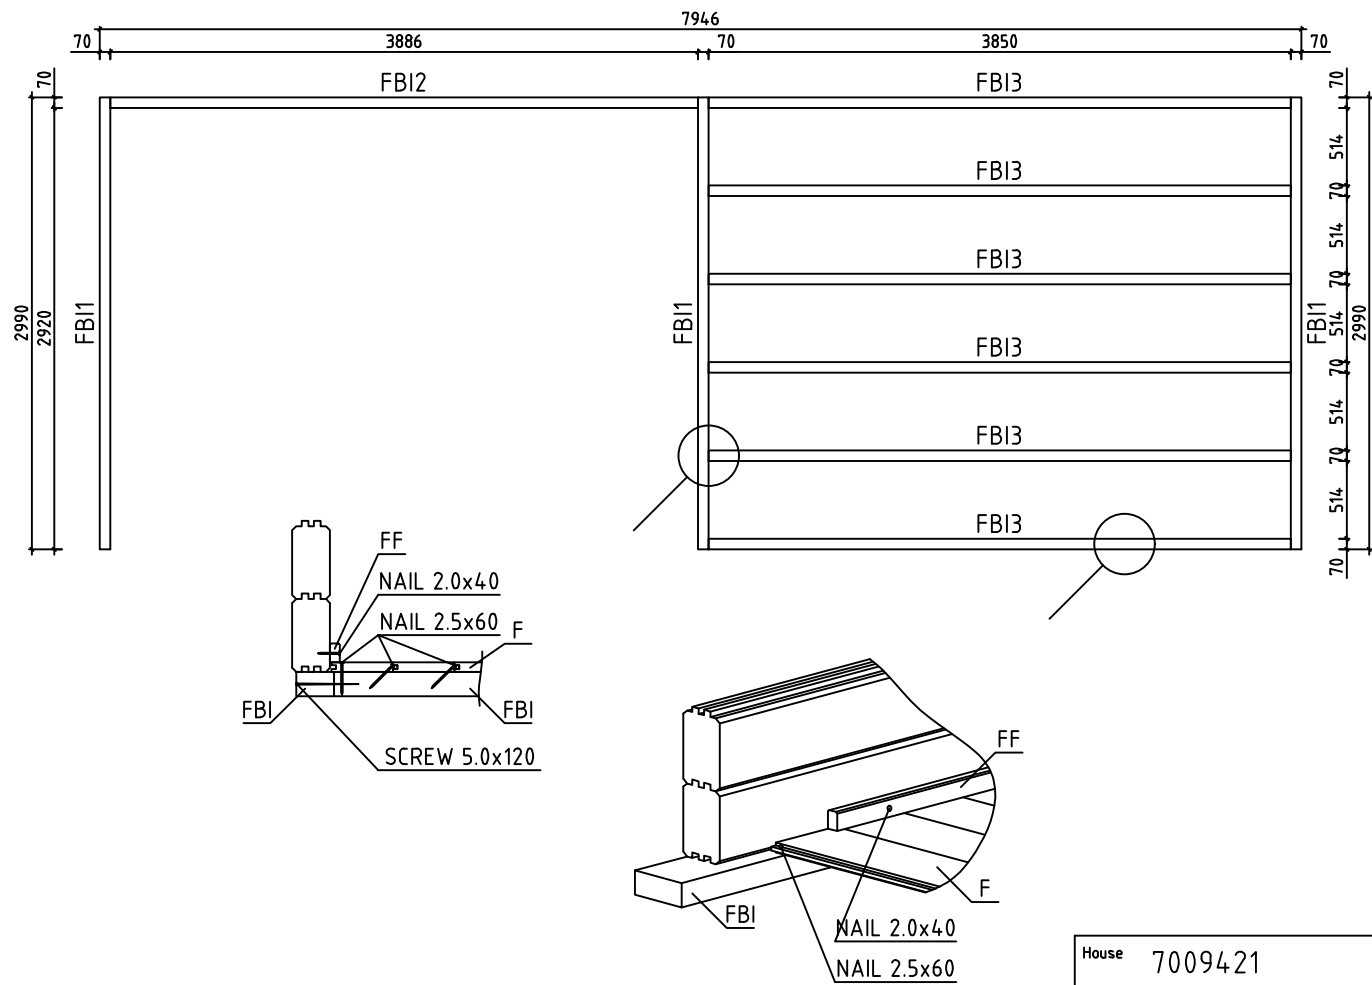


Date rev. Description

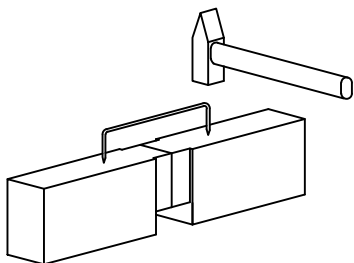
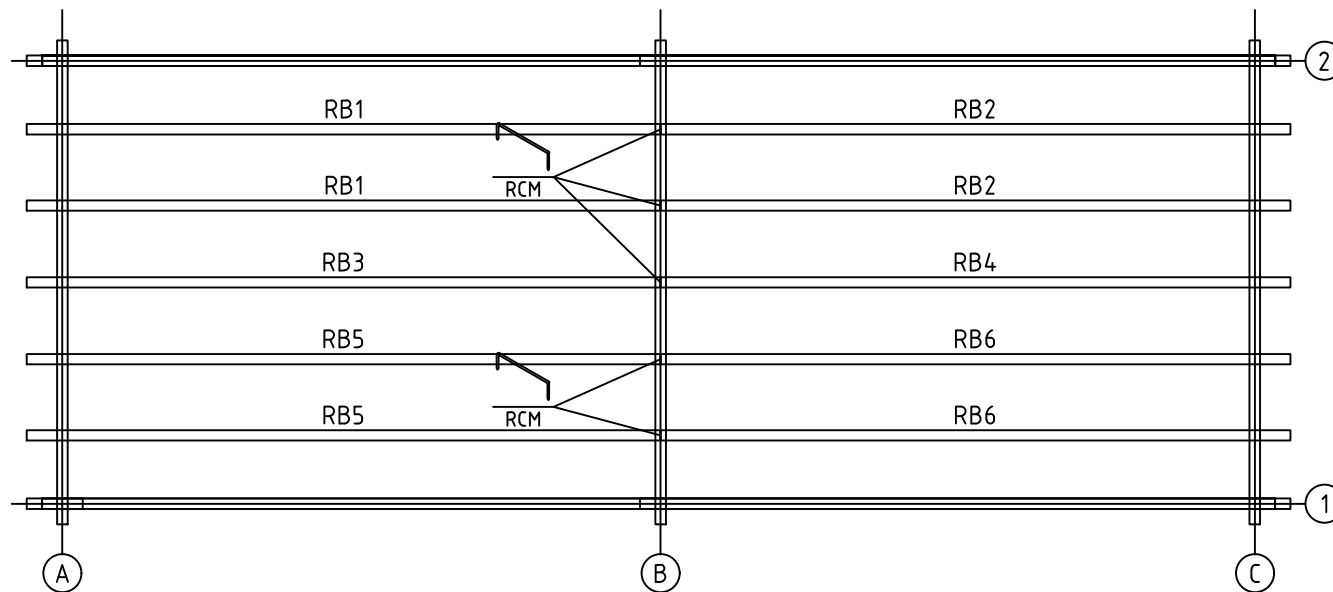
House	70094.21	Sheet	2
Drawing	3D Plan	Scale	
Material	70x135	Date	06.05.2021
Drawer	RP	File	70094.21 3D.dwg



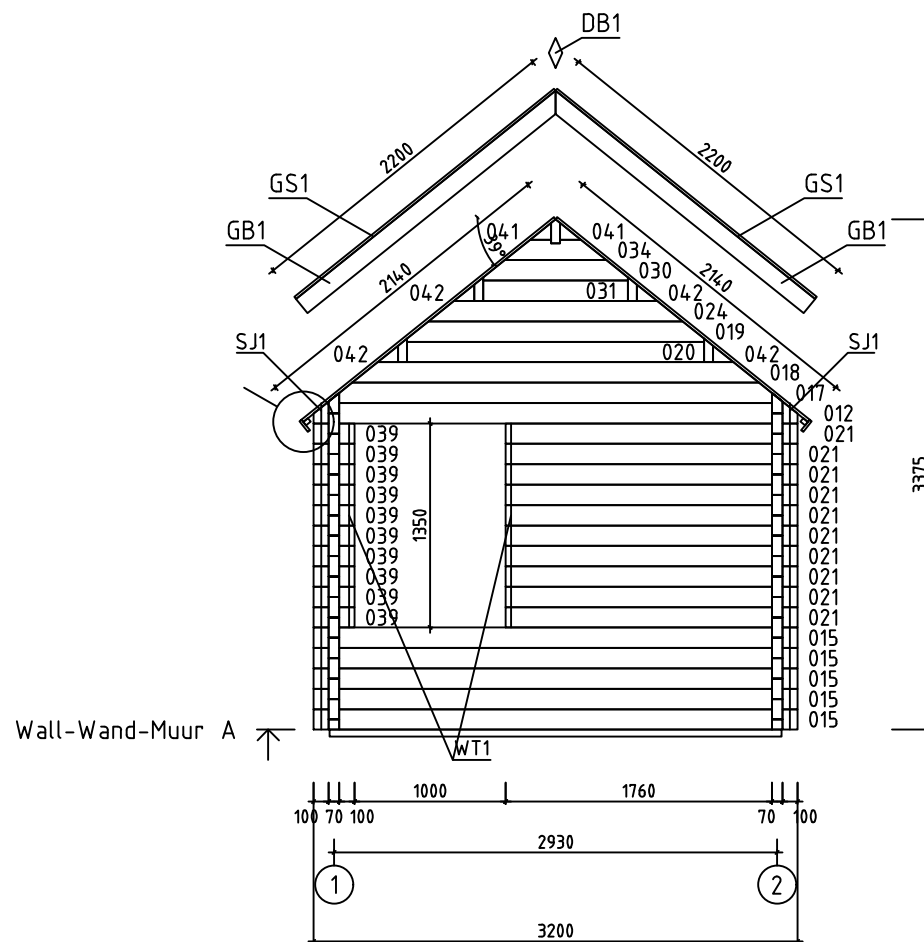
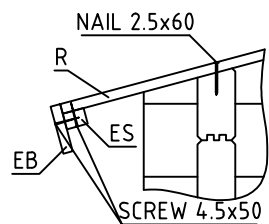
House	7009421	Sheet	3
Drawing	GRUNDPLAN-GRUNDPLAN-PLAN	Scale	1:50
Material	70x135	Date	06.05.2021
Drawer	RP	File	7009421.dwg



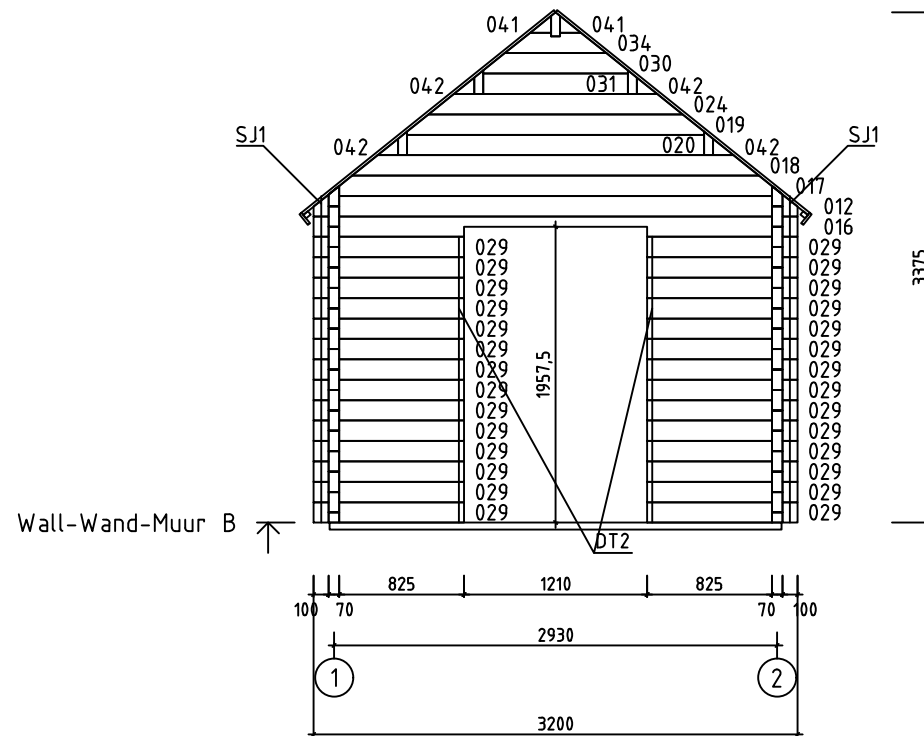
House	7009421	Sheet	4
Drawing	FLOORBEAMS-FUSSBODENBALKEN-VLOERBALKEN	Scale	1:50
Material	70x45	Date	06.05.2021
Drawer	RP	File	7009421.dwg



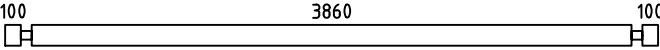
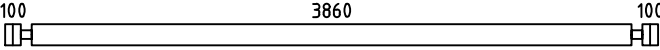
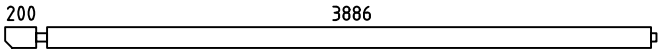
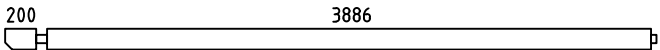
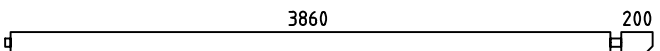
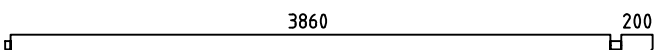
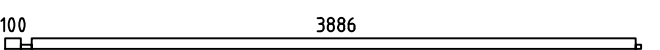
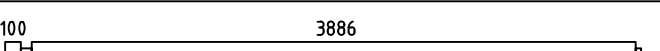
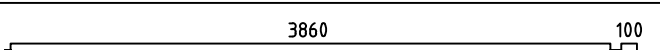
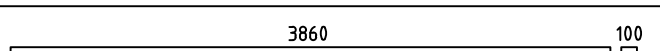
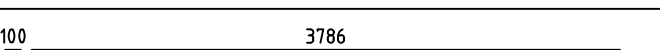
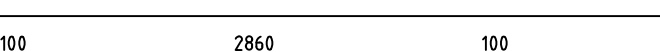
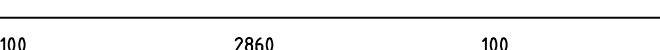
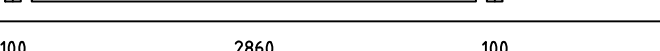
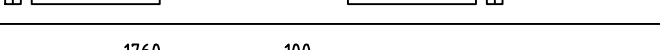
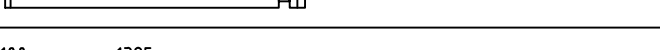
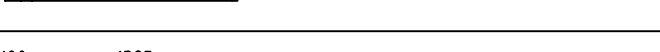
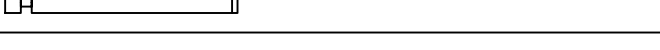
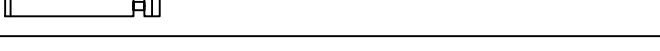
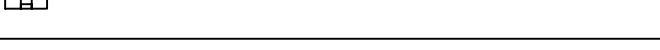
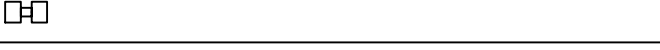
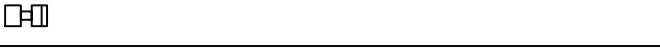
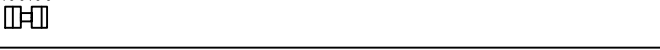
House	7009421	Sheet	5
Drawing	ROOFBEAMS-DACHBALKEN-DAKBALK	Scale	1:50
Material	68x190	Date	06.05.2021
Drawer	RP	File	7009421.dwg

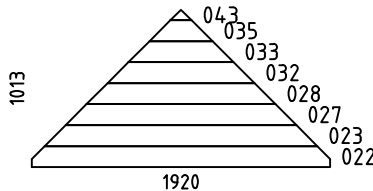
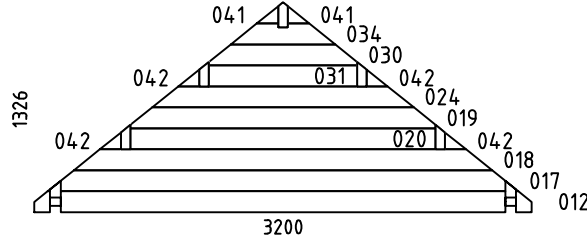
 
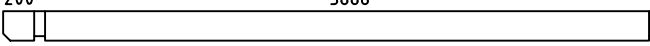
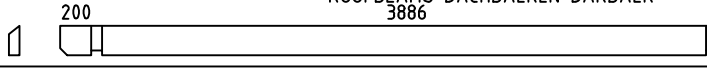
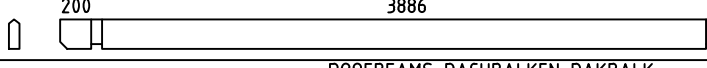
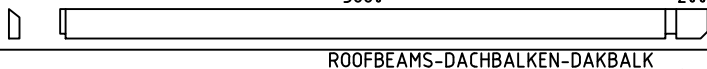
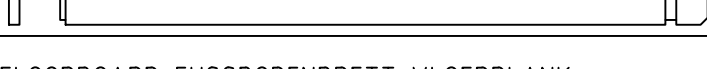
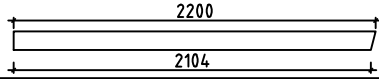
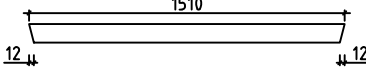


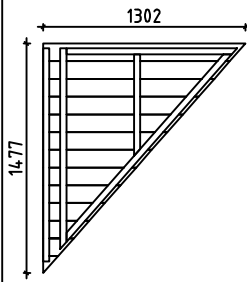
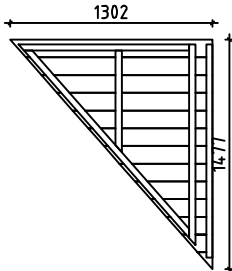
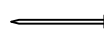
House	7009421	Sheet	6
Drawing	WALL-WAND-MUUR A	Scale	1:50
Material	70x135	Date	06.05.2021
Drawer	RP	File	7009421.dwg

 
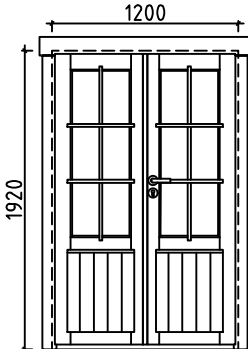
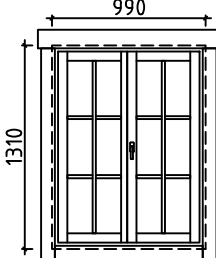
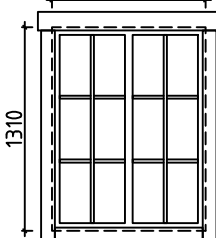


House	7009421	Sheet	7
Drawing	WALL-WAND-MUUR B	Scale	1:50
Material	70x135	Date	06.05.2021
Drawer	RP	File	7009421.dwg

Pos	Specification-Bestimmung-Omschrijving	Pcs	Profile (mm)	L (mm)
001		8	70x135	4200
002	SPARE BEAM-ERZATZBOHLE-VOORRAADPLANK 	1	70x135	4200
003		1	70x135	4191
004		1	70x135	4191
005		1	70x135	4165
006		1	70x135	4165
007		1	70x68	4091
008		8	70x135	4091
009		1	70x68	4065
010		8	70x135	4065
011		8	70x135	3956
013		1	70x135	3200
014		1	70x135	3200
015		9	70x135	3200
016		1	70x135	3200
021		19	70x135	1930
025		2	70x68	1495
026		8	70x135	1495
029		28	70x135	995
036		1	70x68	270
037		14	70x135	270
038		20	70x135	270
039		19	70x135	270
040		20	70x135	224
HB	HIT BLOCK-SCHLAGHÖLZER-BLAZENPLANK 	2	70x135	300
House 7009421		Material	File 7009421.dwg	Sheet 11

Pos	Specification-Bestimmung-Omschrijving	Pcs	Profile (mm)	L (mm)	
W1-1		1	70x1013	1920	
WA-1 WB-1 WC-1		3	70x1326	3200	
FBI2	FLOORBEAMS-FUSSBODENBALKEN-VLOERBALKEN 	IMM	1	70x45	3886
FBI3	FLOORBEAMS-FUSSBODENBALKEN-VLOERBALKEN 	IMM	6	70x45	3850
FBI1	FLOORBEAMS-FUSSBODENBALKEN-VLOERBALKEN 	IMM	3	70x45	2990
RB1	ROOFBEAMS-DACHBALKEN-DAKBALK 200 	2	68x190	4191	
RB5	ROOFBEAMS-DACHBALKEN-DAKBALK 200 	2	68x190	4191	
RB3	ROOFBEAMS-DACHBALKEN-DAKBALK 200 	1	68x190	4191	
RB2	ROOFBEAMS-DACHBALKEN-DAKBALK 3860 	2	68x190	4165	
RB6	ROOFBEAMS-DACHBALKEN-DAKBALK 3860 	2	68x190	4165	
RB4	ROOFBEAMS-DACHBALKEN-DAKBALK 3860 	1	68x190	4165	
F1	FLOORBOARD-FUSSBODENBRETT-VLOERPLANK  or-oder-of	34+1 44+1	28x114 28x88	2855	
R1	ROOFBOARD-DACHBRETT-DAKPLANK  or-oder-of	148+2 192+2	18x114 18x88	2140	
FF1	FLOOR FILLET-FUSSBODENLEISTE-VLOERPLINT 		18x35	14m	
GB1	GABLE BOARD-GIEBELBLENDE-GEVELPLANK 	4	18x120	2200	
GB2	GABLE BOARD-GIEBELBLENDE-GEVELPLANK 	2	18x120	1510	
GS1	ROOF FELT FILLET-GIEBELLEISTE-GEVELLIJST 	4	18x70	2200	
GS2	ROOF FELT FILLET-GIEBELLEISTE-GEVELLIJST 	2	18x70	1510	
EB1	EAVE BOARD-TRAUFBRETT-AFDEKPLANK 	4	18x90	2089	
ES1	EAVE SLAT-TRAUFENLEISTE-AFDEKLIJST 	4	30x40	2089	
DB1	DIAMOND-RAUTE-DIAMANT 	3	18x90	200	
House	7009421	Material	File 7009421.dwg	Sheet 12	

Pos	Specification-Bestimmung-Omschrijving	Pcs	Profile (mm)	L (mm)
REL	ROOF ELEMENT-DACHELEMENTE-DAKELEMENTEN 	1	48x1477	1302
RER	ROOF ELEMENT-DACHELEMENTE-DAKELEMENTEN 	1	48x1477	1302
DT1	DOOR ASSEMBLING PROFILE-TÜR INSTALLIERUNGSPROFIL -DEUR INSTALLATIE PROFIL 	2	18x25	1920
DT2	DOOR ASSEMBLING PROFILE-TÜR INSTALLIERUNGSPROFIL -DEUR INSTALLATIE PROFIL 	2	18x25	1850
WT1	WINDOW ASSEMBLING PROFILE-FENSTER INSTALLIERUNGSPROFIL -VENSTER INSTALLATIE PROFIL 	4	18x25	1310
WT2	WINDOW ASSEMBLING PROFILE-FENSTER INSTALLIERUNGSPROFIL -VENSTER INSTALLATIE PROFIL 	2	18x25	1180
SS1	STORM SLAT-STURMLEISTE-STORMLIJST 	2	18x35	2130
SJ1	SCREW JOINT-GEWINDESTANGE -TIGES FILETÉS 	6	M10	2160
RCM	ROOFBEAMS CONNECTING METAL-DACHBALKEN BEFESTIGUNGSMETALLE-DAKBALKEN POOLING METALEN 	5	ø6.0	200
WCM	WALLBEAMS CONNECTING METAL-WANDBOEHLEN BEFESTIGUNG METALLE-MUURBALKEN POOLING METALEN 	11	50	50
	SCREWS-SCHRAUBEN-SCHROEF FOR-FÜR-VOOR SS1 	6	ø6.0	50
	WASHER-SCHEIBE-SCHIJF FOR-FÜR-VOOR SS1 	6	ø6.0	18
	NAIL-NAGEL-NAGEL FOR-FÜR-VOOR FF1 	40	ø2.0	40
	NAIL-NAGEL-NAGEL FOR-FÜR-VOOR F1, R1 	1100	ø2.5	60
	SCREWS-SCHRAUBEN-SCHROEF FOR-FÜR-VOOR WCM 	44	ø3.5	35
	SCREWS-SCHRAUBEN-SCHROEF FOR-FÜR-VOOR GB1, GB2, GS1, GS2, EB1, ES1, DB1 	100	ø4.5	50
	SCREWS-SCHRAUBEN-SCHROEF FOR-FÜR-VOOR REL, RER 	20	ø4.5	70
	SCREWS-SCHRAUBEN-SCHROEF FOR-FÜR-VOOR 007, 009, 025, 036 	20	ø4.5	90
House	7009421	Material	File	7009421.dwg
			Sheet	13

Pos	Specification-Bestimmung-Omschrijving	Pcs	Profile (mm)	L (mm)
	SCREWS-SCHRAUBEN-SCHROEF FOR-FÜR-VOOR FBI1, FBI2, FBI3 	30	Ø5.0	120
	SCREWS-SCHRAUBEN-SCHROEF 022, 023, 027, 028, 032 FOR-FÜR-VOOR 033, 035, 043, RB1 - RB6 	40	Ø6.0	160
	DOUBLED OOR-DOPPELTÜR-DUBBELE DEUR (right-rechts-rechts) AST_PRE       	2 2 2 2 4	1200	1920
	DOUBLE WINDOW-DOPPEL FENSTER-DUBBELE VENSTER (right-rechts-rechts) AST_1H     	2 2 4	990	1310
	DOUBLE WINDOW-DOPPEL FENSTER-DUBBELE VENSTER (closed-feststehend-gesloten) AST_1H_K   	2 4	990	1310
House 7009421		Material		File 7009421.dwg
				Sheet 14

#001	2	4200	8
#002		4200	1
#003	2	4191	1
#004	1	4191	1
#005	2	4165	1
#006	1	4165	1
#007	2	4091	1
#008	1,2	4091	8
#009	2	4065	1
#010	1,2	4065	8
#011	2	3956	8
#012	A,B,C	3200	3
#013	C	3200	1
#014	C	3200	1
#015	A,C	3200	9
#016	B	3200	1
#017	A,B,C	3028	3
#018	A,B,C	2692	3
#019	A,B,C	1965	3
#020	A,B,C	1965	3
#021	A,C	1930	19
#022	1	1920	1
#023	1	1755	1
#024	A,B,C	1682	3
#025	1	1495	2
#026	1	1495	8
#027	1	1485	1
#028	1	1215	1
#029	B	995	28
#030	A,B,C	955	3
#031	A,B,C	955	3
#032	1	945	1
#033	1	675	1
#034	A,B,C	673	3
#035	1	405	1
#036	1	270	1
#037	1	270	14
#038	1	270	20
#039	A,C	270	19
#040	1	224	20
#041	A,B,C	138	6
#042	A,B,C	135	12
#043	1	135	1