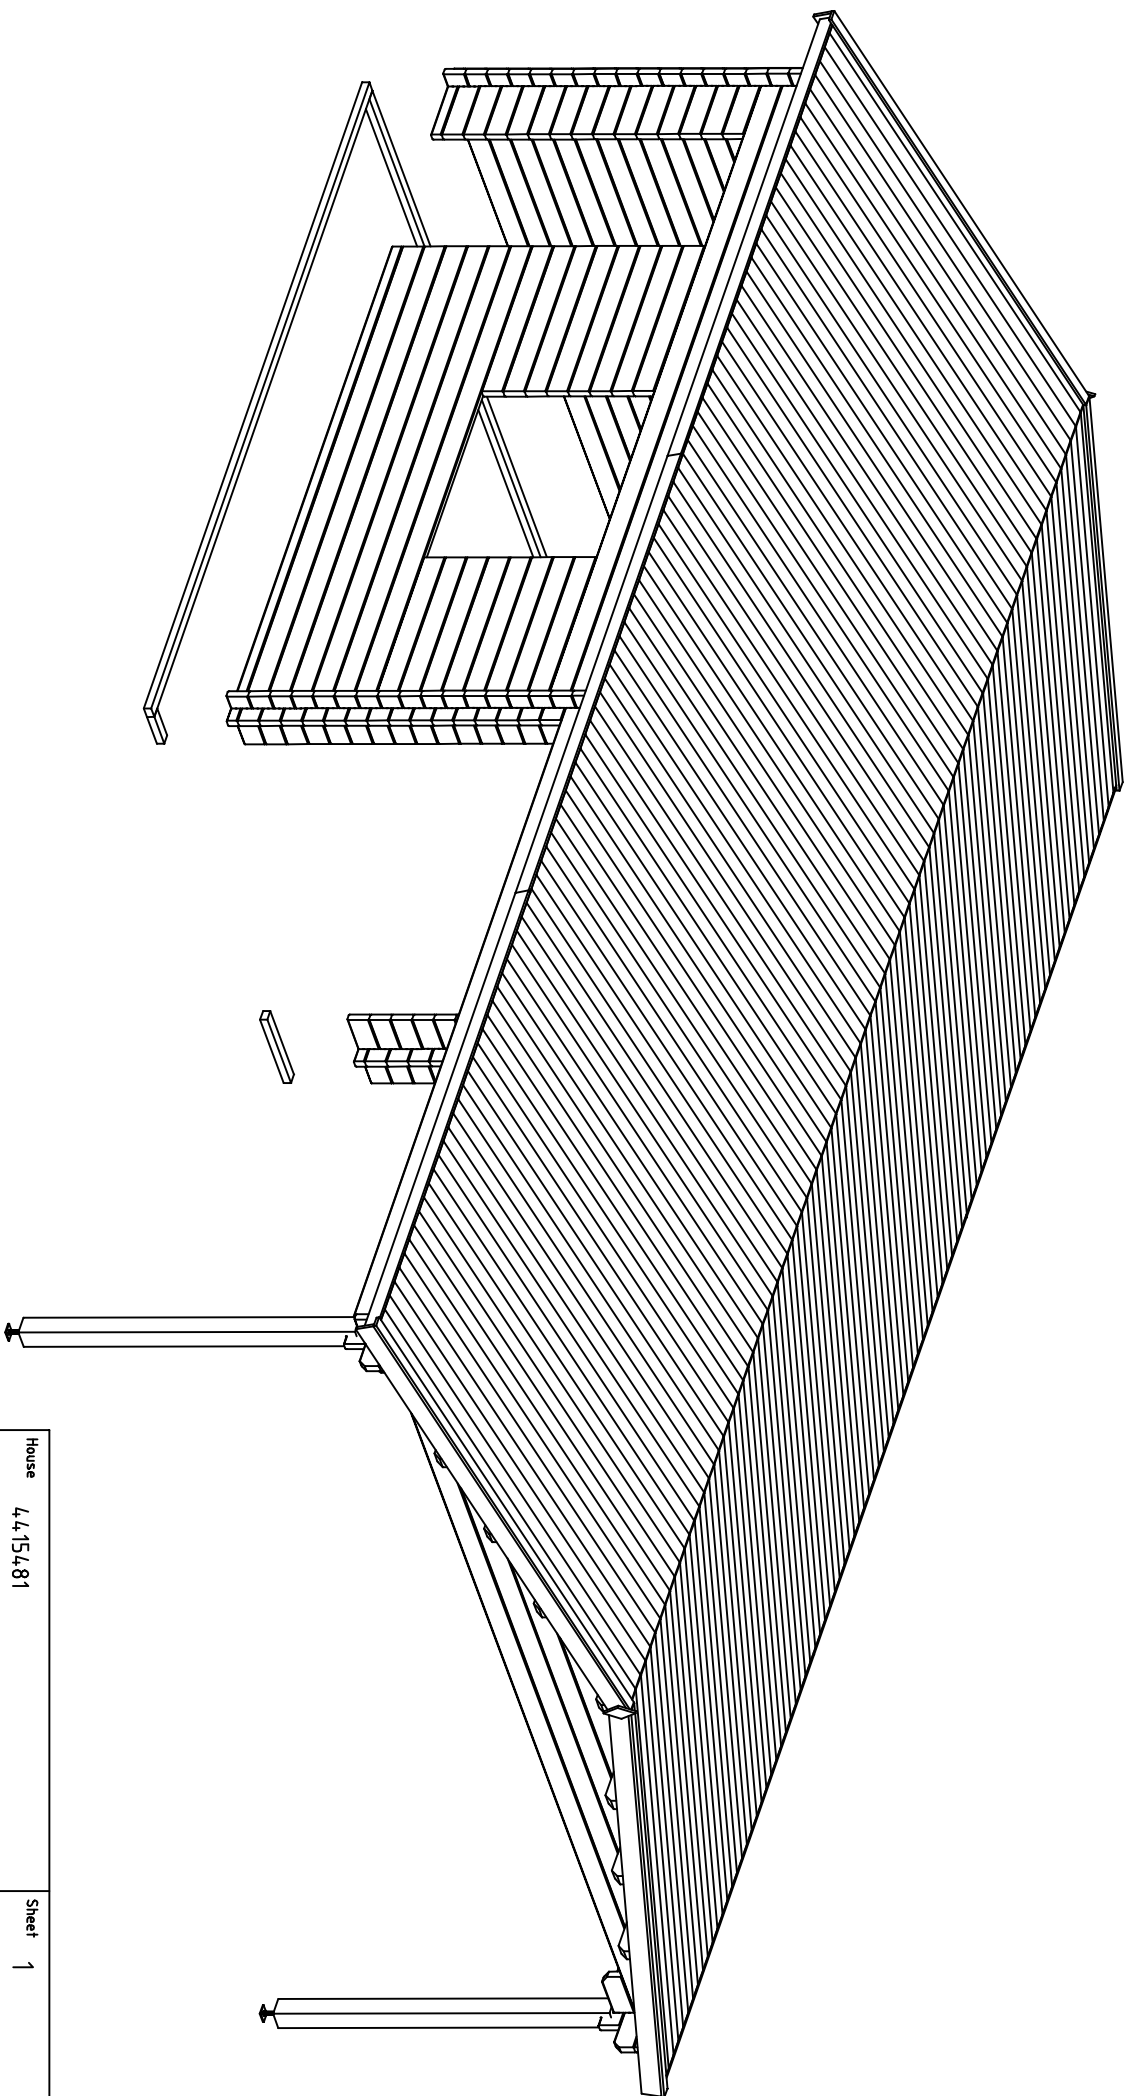
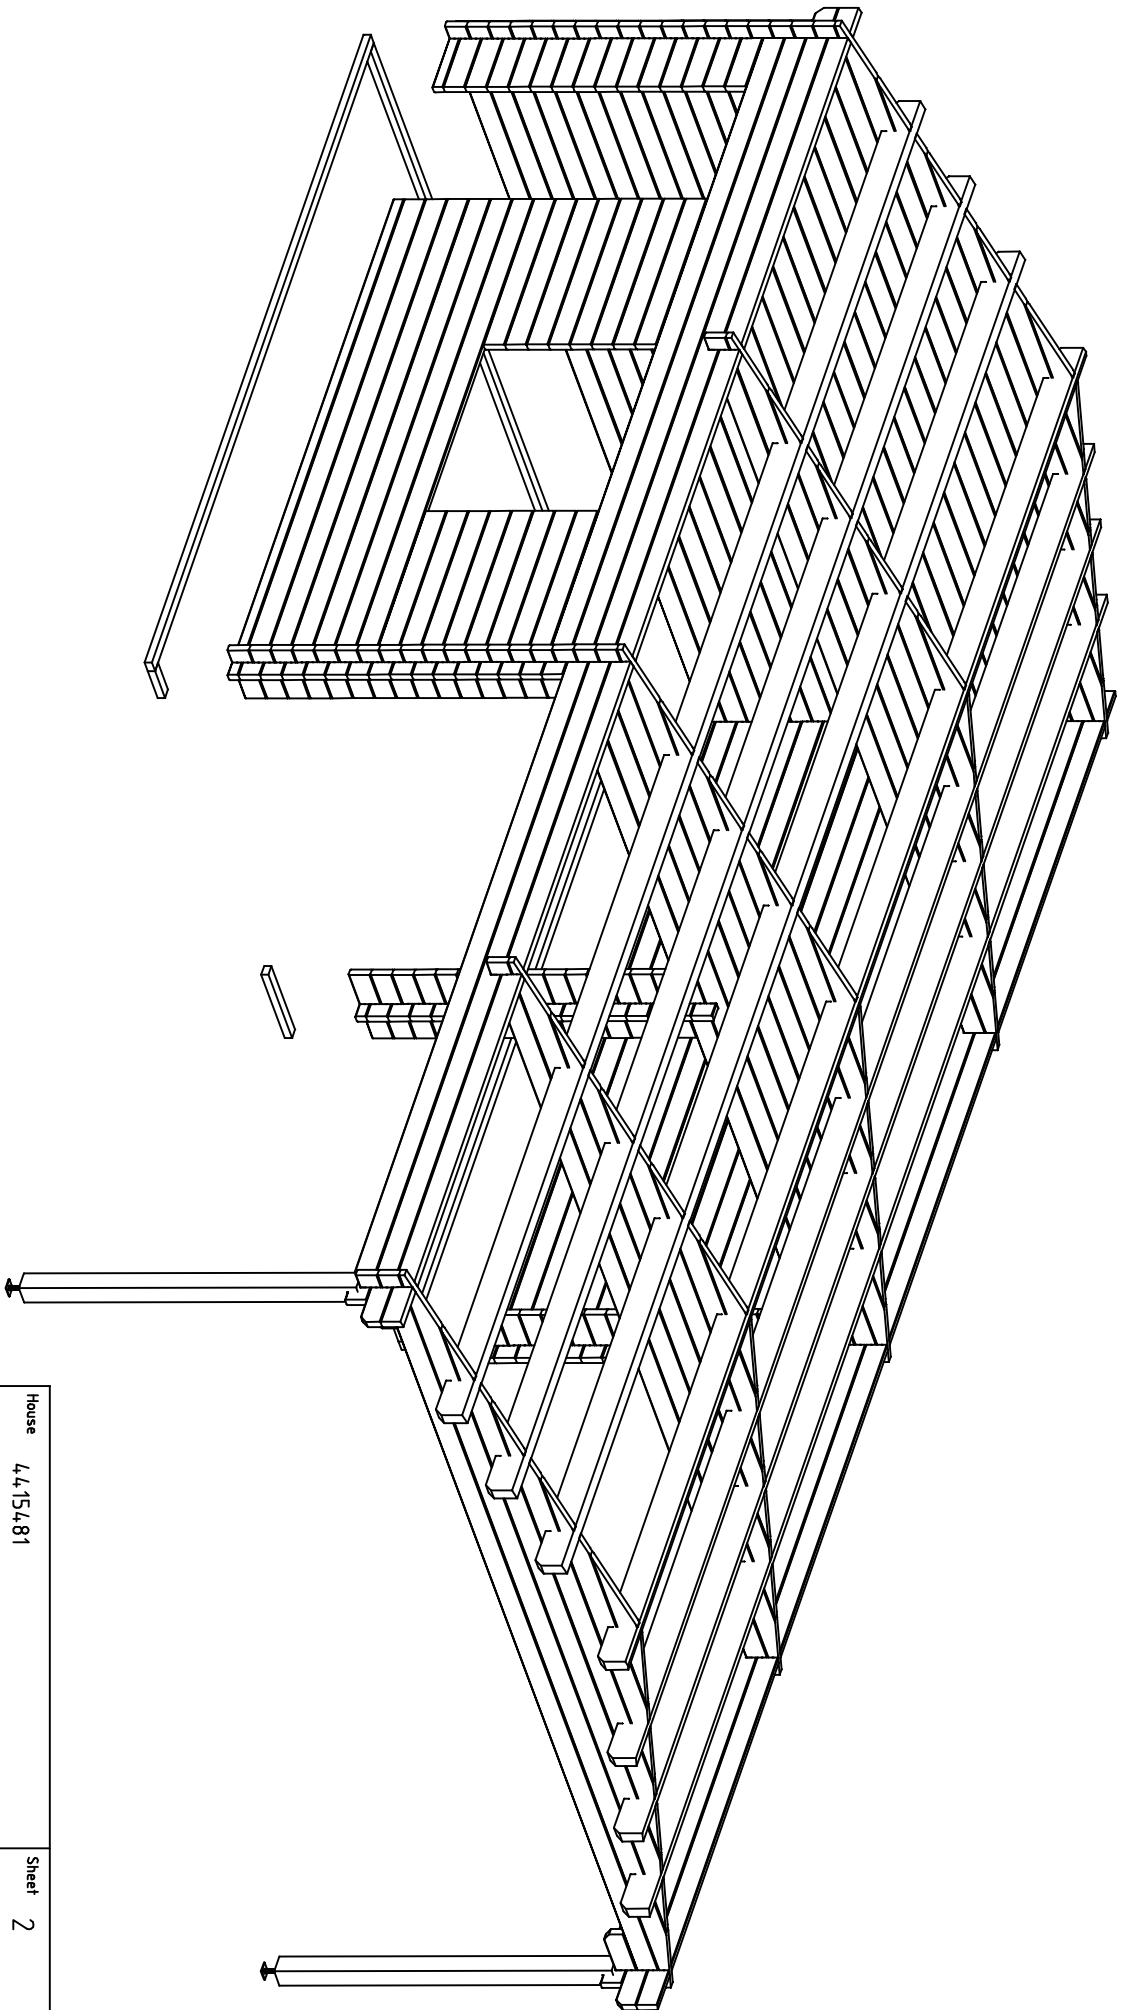




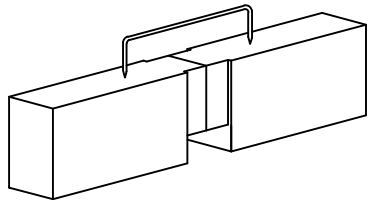
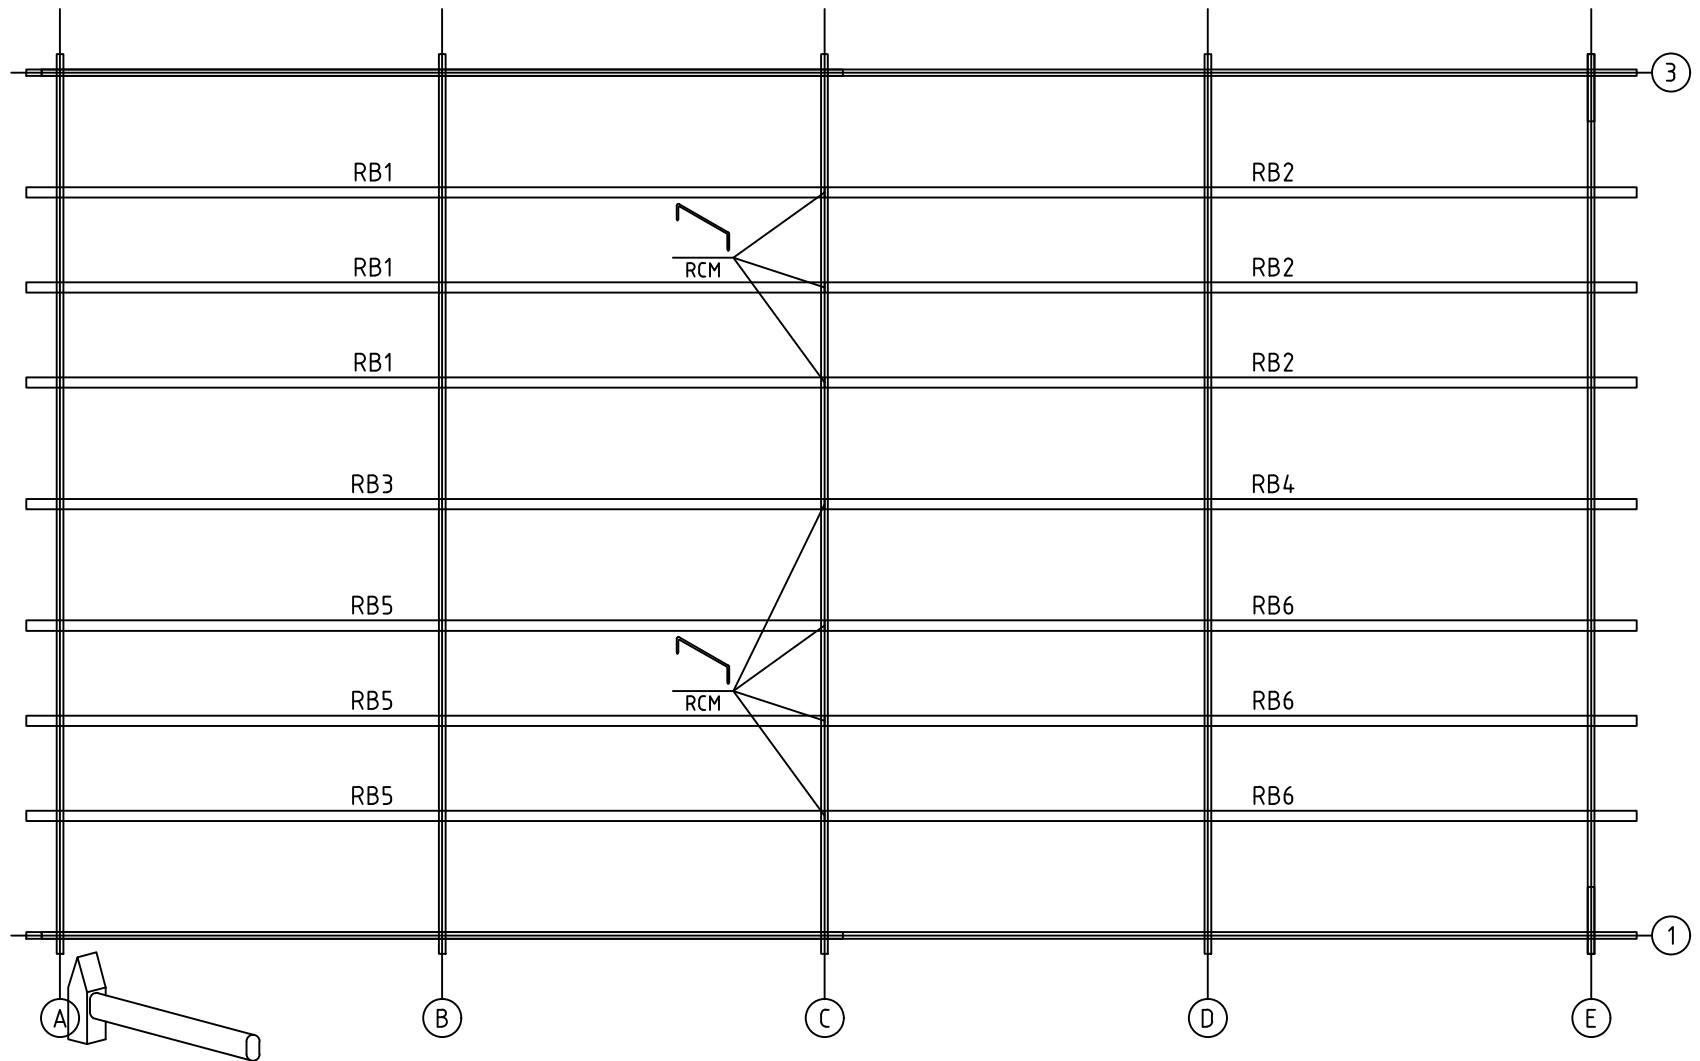
House	4,4,15,4,81	Sheet	1
Drawing	3D	Scale	
Material	4,4,x135	Date	16.08.2021
Drawer	RP	File	4,4,15,4,81 3D.dwg



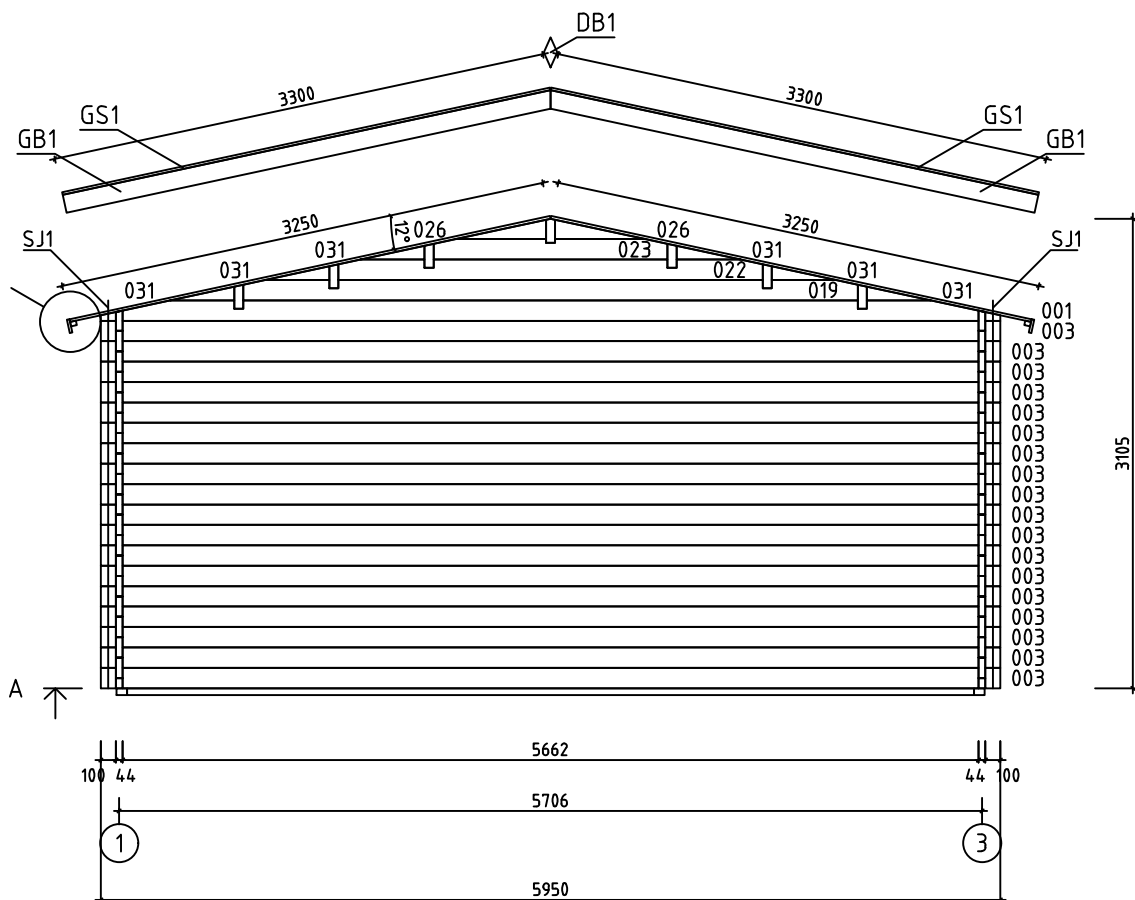
House 4,4,15,4,81		Sheet 2
Drawing 3D		Scale
Material 4,4x135		Date 16.08.2021
Drawer RP	File 4,4,15,4,81 3D.dwg	



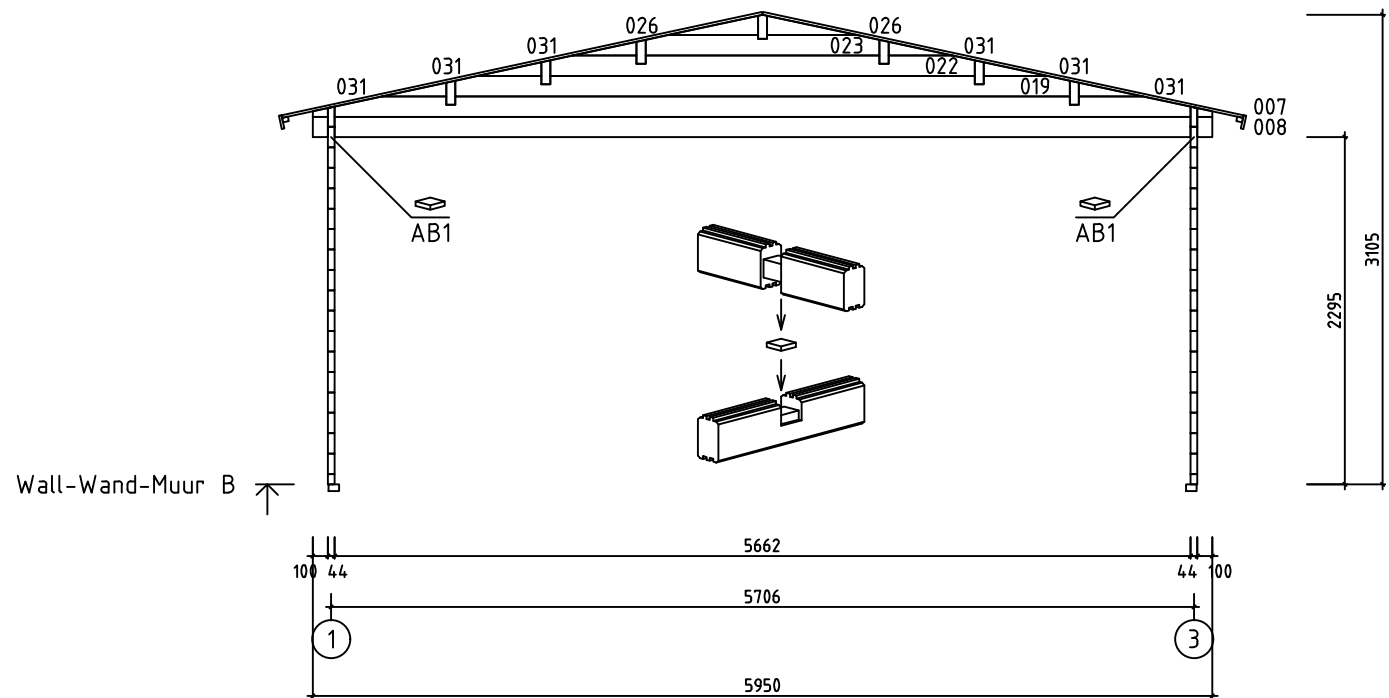
House	4415481	Sheet	3
Drawing	GROUNDPLAN-GRUNDPLAN-PLAN	Scale	1:50
Material	44x135	Date	16.08.2021
Drawer	RP	File	4415481.dwg



House	4415481	Sheet	5
Drawing	ROOFBEAMS-DACHBALKEN-DAKBALK	Scale	1:50
Material	68x190	Date	16.08.2021
Drawer	RP	File	4415481.dwg

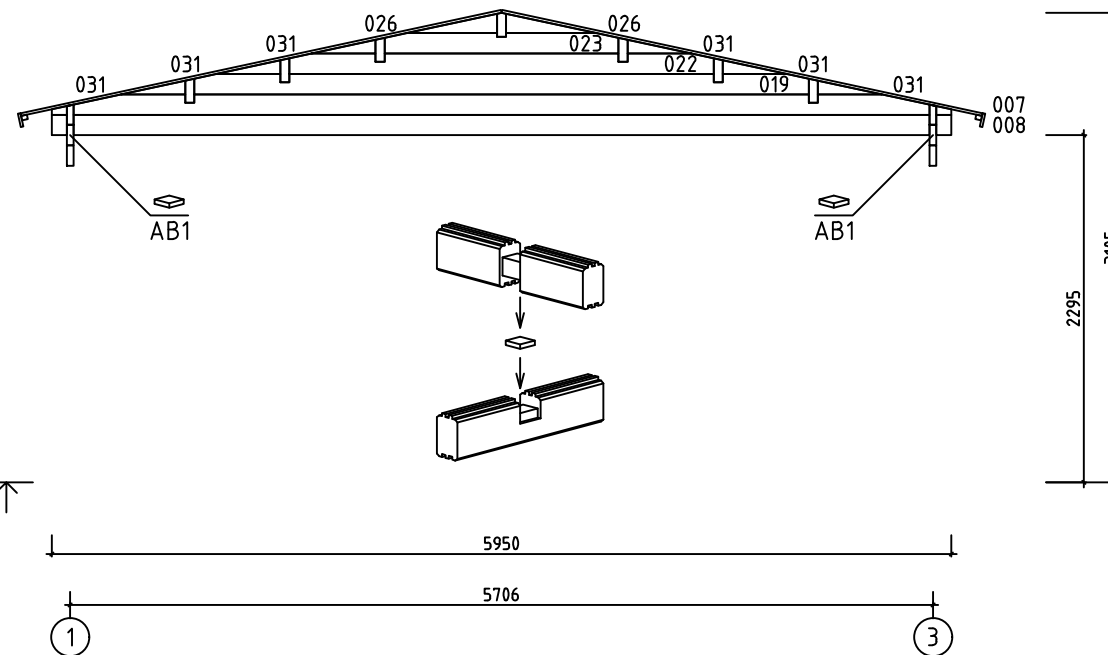


House	4415481	Sheet	6
Drawing	WALL-WAND-MUUR A	Scale	1:50
Material	44x135	Date	16.08.2021
Drawer	RP	File	4415481.dwg

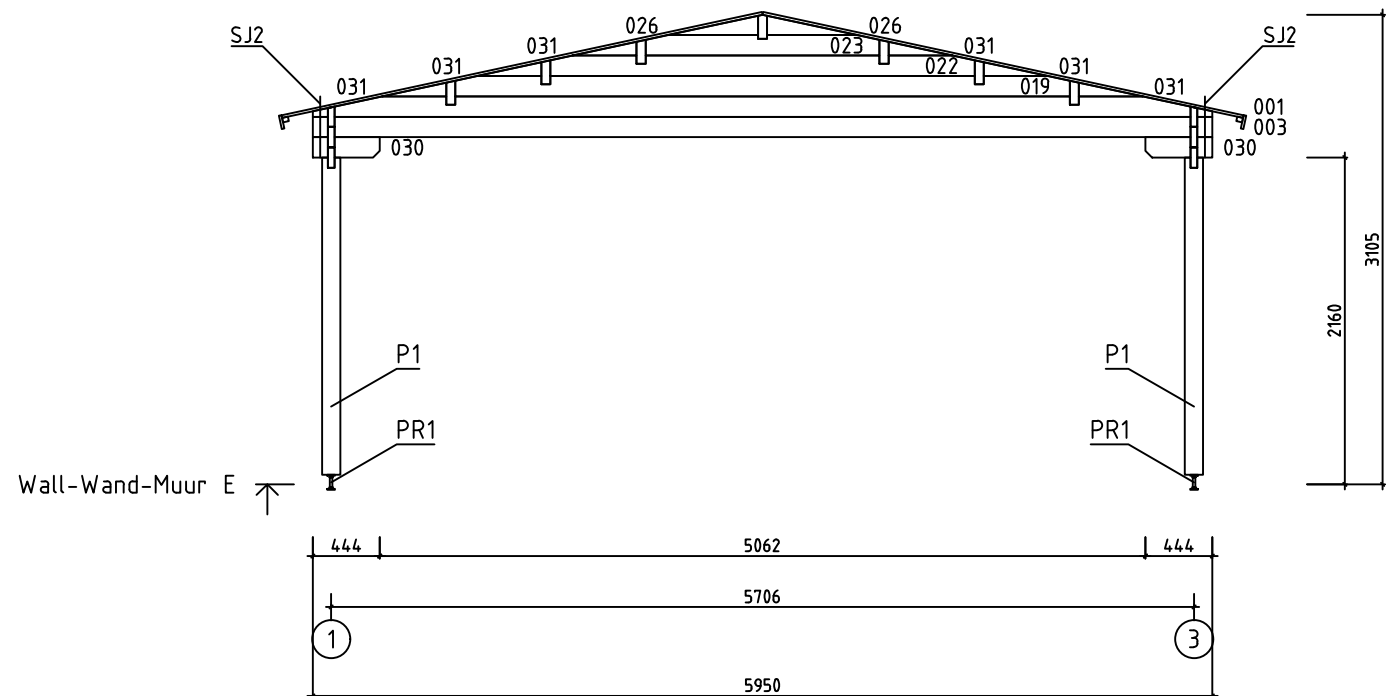


House	4415481	Sheet	7
Drawing	WALL-WAND-MUUR B	Scale	1:50
Material	44x135	Date	16.08.2021
Drawer	RP	File	4415481.dwg

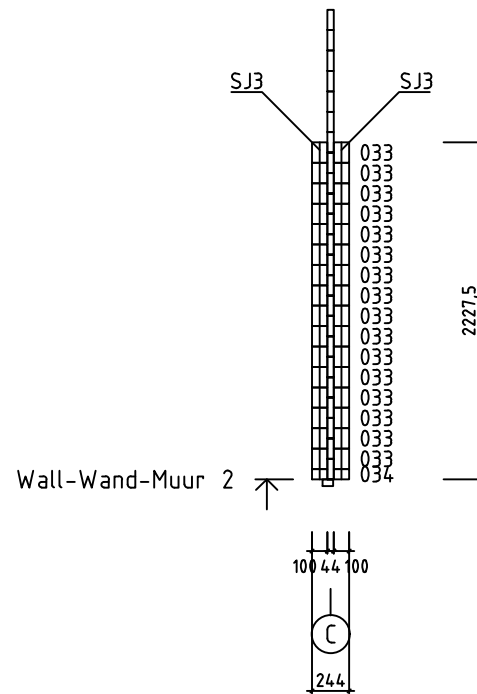
Wall-Wand-Muur D ↗



House	4415481	Sheet	9
Drawing	WALL-WAND-MUUR D	Scale	1:50
Material	44x135	Date	16.08.2021
Drawer	RP	File	4415481.dwg

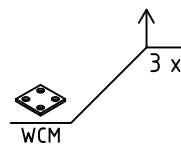
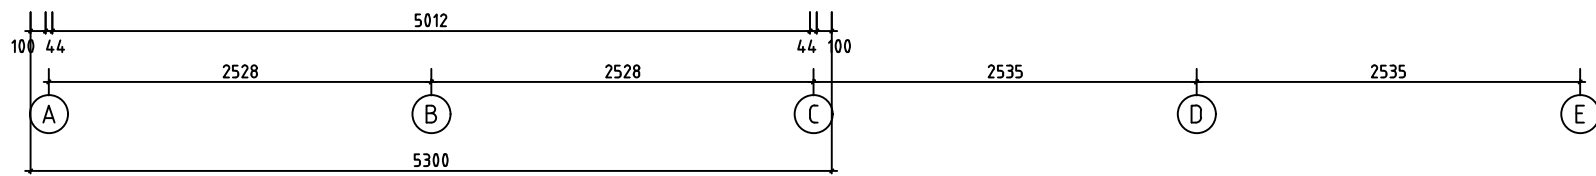
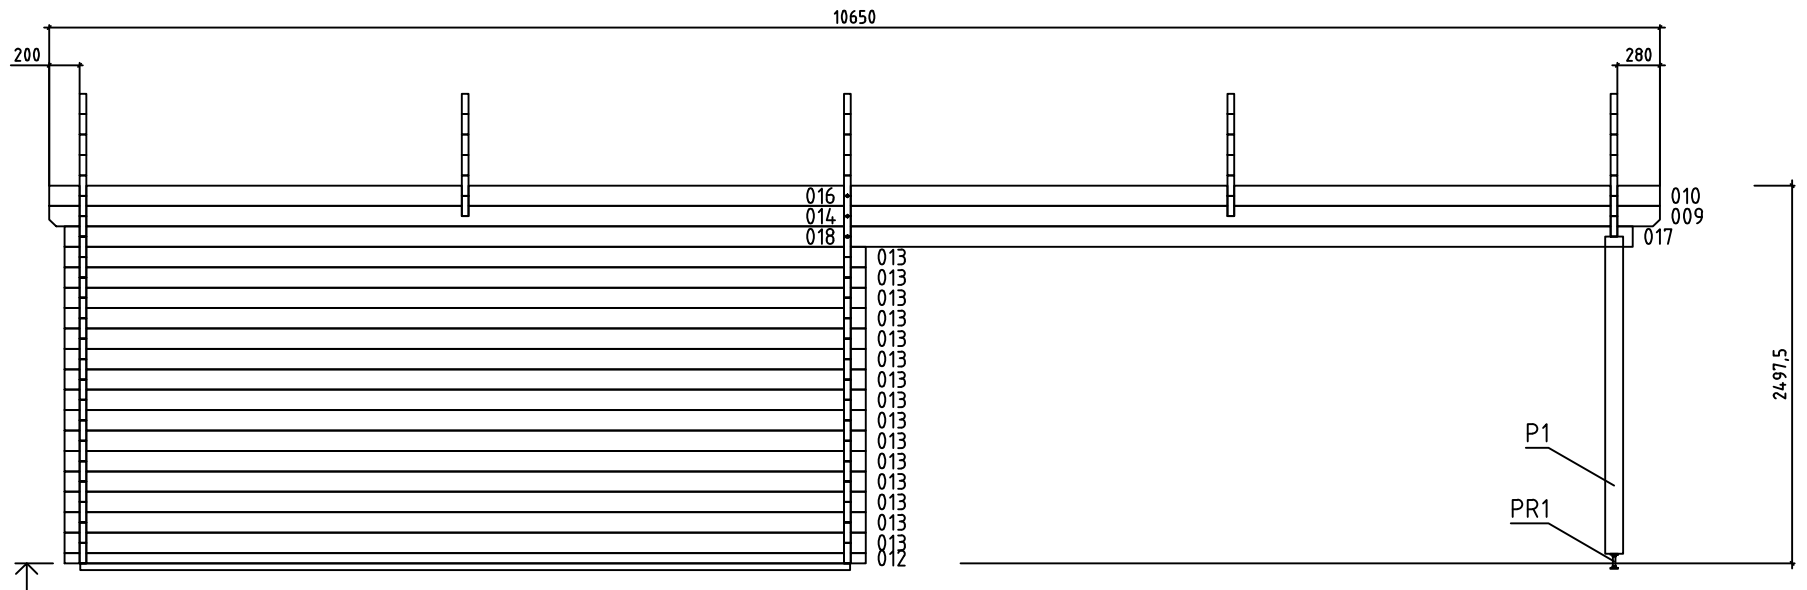


House	4415481	Sheet	10
Drawing	WALL-WAND-MUUR E	Scale	1:50
Material	44x135	Date	16.08.2021
Drawer	RP	File	4415481.dwg

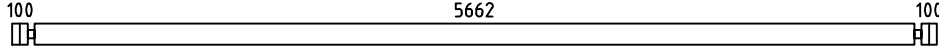
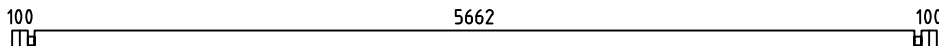
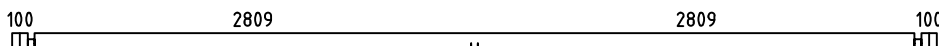
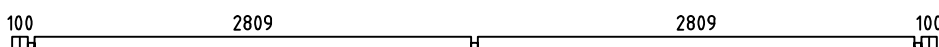
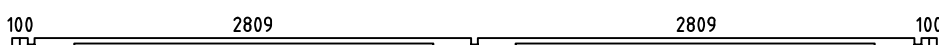
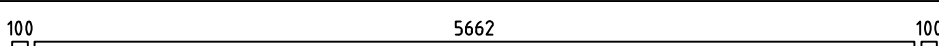
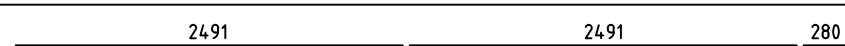
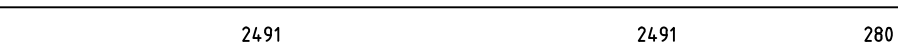
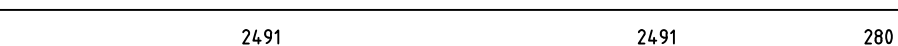
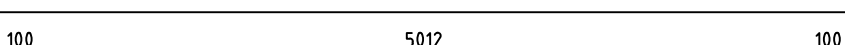
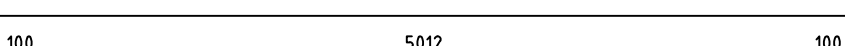
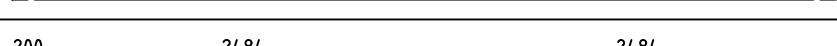
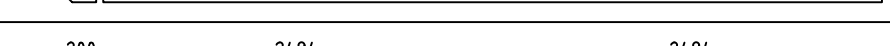
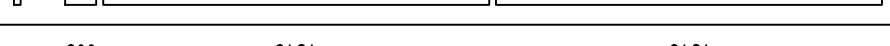
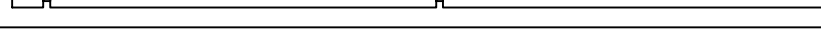
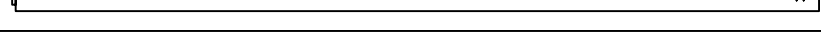
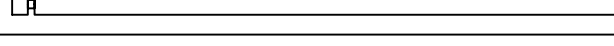
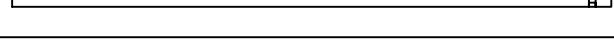
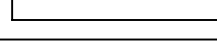
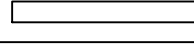


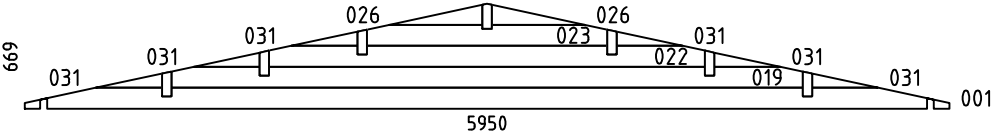
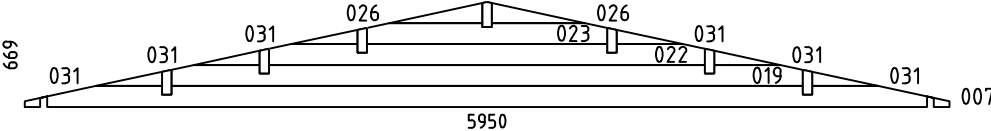
 
 
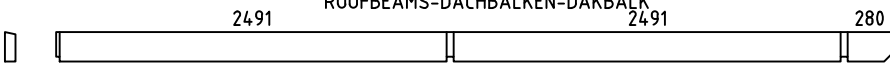
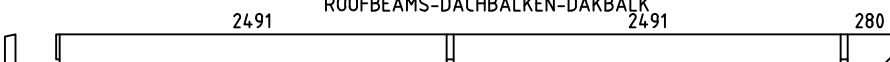
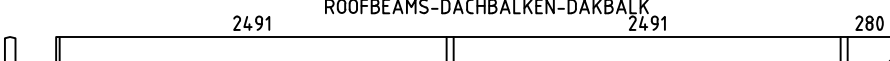
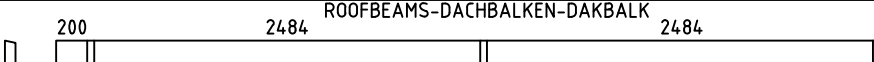
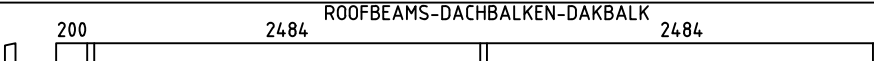
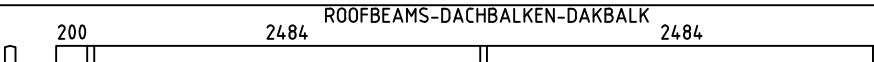
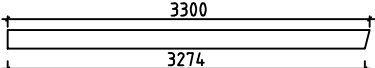
House	4415481	Sheet	12
Drawing	WALL-WAND-MUUR 2	Scale	1:50
Material	44x135	Date	16.08.2021
Drawer	RP	File	4415481.dwg

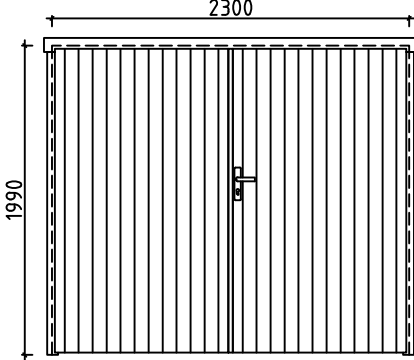
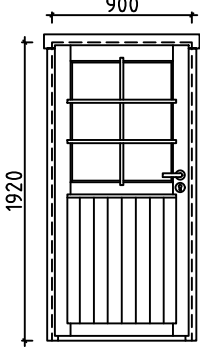
Wall-Wand-Muur 3

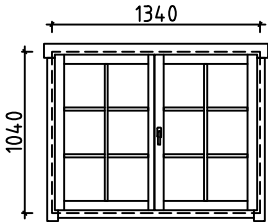


House	4415481	Sheet	13
Drawing	WALL-WAND-MUUR 3	Scale	1:50
Material	44x135	Date	16.08.2021
Drawer	RP	File	4415481.dwg

Pos	Specification-Bestimmung-Omschrijving	Pcs	Profile (mm)	L (mm)
002	SPARE BEAM-ERZATZBOHLE-VOORRAADPLANK 	1	44x135	5950
003		20	44x135	5950
004		1	44x135	5950
005		1	44x135	5950
006		1	44x135	5950
008		2	44x135	5950
009		2	44x135	5372
010		1	44x135	5372
011		1	44x135	5372
012		1	44x68	5300
013		16	44x135	5300
014		2	44x135	5278
015		1	44x135	5278
016		1	44x135	5278
017		2	44x135	5192
018		2	44x135	5178
020		1	44x68	3855
021		6	44x135	3855
024		8	44x135	1325
025		8	44x135	1180
027		14	44x135	535
028		1	44x68	535
029		14	44x135	530
030		2	44x135	444
032		28	44x135	400
House 4415481		Material		File 4415481.dwg
		Sheet		14

Pos	Specification-Bestimmung-Omschrijving	Pcs	Profile (mm)	L (mm)
033		16	44x135	244
034		1	44x68	244
WA-1 WC-1 WE-1		3	44x669	5950
WB-1 WD-1		2	44x669	5950
HB	HIT BLOCK-SCHLAGHÖLZER-BLAZENPLANK 	2	44x135	300
BB1	BASE FRAME-LAGERHÖLZER-ONDERBALKEN  IMM	1	70x45	5600
BB14	BASE FRAME-LAGERHÖLZER-ONDERBALKEN  IMM	2	70x45	5090
BB13	BASE FRAME-LAGERHÖLZER-ONDERBALKEN  IMM	1	70x45	530
BB12	BASE FRAME-LAGERHÖLZER-ONDERBALKEN  IMM	2	70x45	225
P1	POST-PFOSTEN-STUT 	2	120x120	2098
RB2	ROOFBEAMS-DACHBALKEN-DAKBALK 	3	68x190	5372
RB6	ROOFBEAMS-DACHBALKEN-DAKBALK 	3	68x190	5372
RB4	ROOFBEAMS-DACHBALKEN-DAKBALK 	1	68x190	5372
RB1	ROOFBEAMS-DACHBALKEN-DAKBALK 	3	68x190	5278
RB5	ROOFBEAMS-DACHBALKEN-DAKBALK 	3	68x190	5278
RB3	ROOFBEAMS-DACHBALKEN-DAKBALK 	1	68x190	5278
R1	ROOFBOARD-DACHBRETT-DAKPLANK  or-oder-of	188+2 244+2	18x114 18x88	3250
GB1	GABLE BOARD-GIEBELBLENDE-GEVELPLANK 	4	18x120	3300
GS1	ROOF FELT FILLET-GIEBELLEISTE-GEVELLIJST 	4	18x70	3300
EB1	EAVE BOARD-TRAUFBRETT-AFDEKPLANK 	6	18x90	3550
ES1	EAVE SLAT-TRAUFENLEISTE-AFDEKLIJST 	6	30x40	3550
DB1	DIAMOND-RAUTE-DIAMANT 	2	18x90	200
AB1	ASSEMBLING BOARD-MONTAGE BOARD-MONTAGE PLANK 	4	15x30	30
House 4415481		Material		File 4415481.dwg
		Sheet		15

Pos	Specification-Bestimmung-Omschrijving		Pcs	Profile (mm)	L (mm)
PR1	POST REGULATOR-PFOSTEN REGLER-STUT REGELAAR		2		
RCM	ROOFBEAMS CONNECTING METAL-DACHBALKEN BEFESTIGUNGSMETALLE-DAKBALKEN POOLING METALEN		7	ø6.0	200
WCM	WALLBEAMS CONNECTING METAL-WANDBOHLN BEFESTIGUNG METALLE-MUURBALKEN POOLING METALEN		6	25	25
SJ1	SCREW JOINT-GEWINDESTANGE -STELSCHROEF		4	M10	2510
SJ2	SCREW JOINT-GEWINDESTANGE -STELSCHROEF		2	M10	350
SJ3	SCREW JOINT-GEWINDESTANGE -STELSCHROEF		2	M10	2260
	NAIL-NAGEL-NAGEL FOR-FÜR-VOOR R1		1250	ø2.5	60
	SCREWS-SCHRAUBEN-SCHROEF FOR-FÜR-VOOR WCM		24	ø3.5	35
	SCREWS-SCHRAUBEN-SCHROEF FOR-FÜR-VOOR GB1, GS1, EB1, ES1, DB1, P1, PR1		120	ø4.5	50
	SCREWS-SCHRAUBEN-SCHROEF FOR-FÜR-VOOR 012, 020, 028, 034		10	ø4.5	90
	SCREWS-SCHRAUBEN-SCHROEF FOR-FÜR-VOOR BBI1, BBI2, BBI3, BBI4		8	ø5.0	120
	SCREWS-SCHRAUBEN-SCHROEF FOR-FÜR-VOOR RB1, RB2, RB3, RB4, RB5, RB6		42	ø6.0	160
	GARAGE DOOR-GARAGENTOR-GARAGEDEUR (right-rechts-rechts) GVP		P 2 2 2 16	2300	1990
	DOOR-TÜR-DEUR (left-links-links) AST_PRE		V 1 1 1 1	900	1920
House 4415481		Material	File 4415481.dwg	Sheet 16	

Pos	Specification-Bestimmung-Omschrijving	Pcs	Profile (mm)	L (mm)
	DOUBLE WINDOW-DOPPEL FENSTER-DUBBELE VENSTER (right-rechts-rechts) AST_PRE   	1 1 2 1	1340	1040
House 4415481	Material	File 4415481.dwg	Sheet 17	

#001	A,C,E	5950	3
#002		5950	1
#003	A,C,E	5950	20
#004	C	5950	1
#005	C	5950	1
#006	C	5950	1
#007	B,D	5950	2
#008	B,D	5950	2
#009	1,3	5372	2
#010	3	5372	1
#011	1	5372	1
#012	3	5300	1
#013	1,3	5300	16
#014	1,3	5278	2
#015	1	5278	1
#016	3	5278	1
#017	1,3	5192	2
#018	1,3	5178	2
#019	A,B,C,D,E	4063	5
#020	1	3855	1
#021	1	3855	6
#022	A,B,C,D,E	2805	5
#023	A,B,C,D,E	1547	5
#024	1	1325	8
#025	1	1180	8
#026	A,B,C,D,E	599	10
#027	1	535	14
#028	1	535	1
#029	C	530	14
#030	E	444	2
#031	A,B,C,D,E	425	30
#032	C	400	28
#033	2	244	16
#034	2	244	1