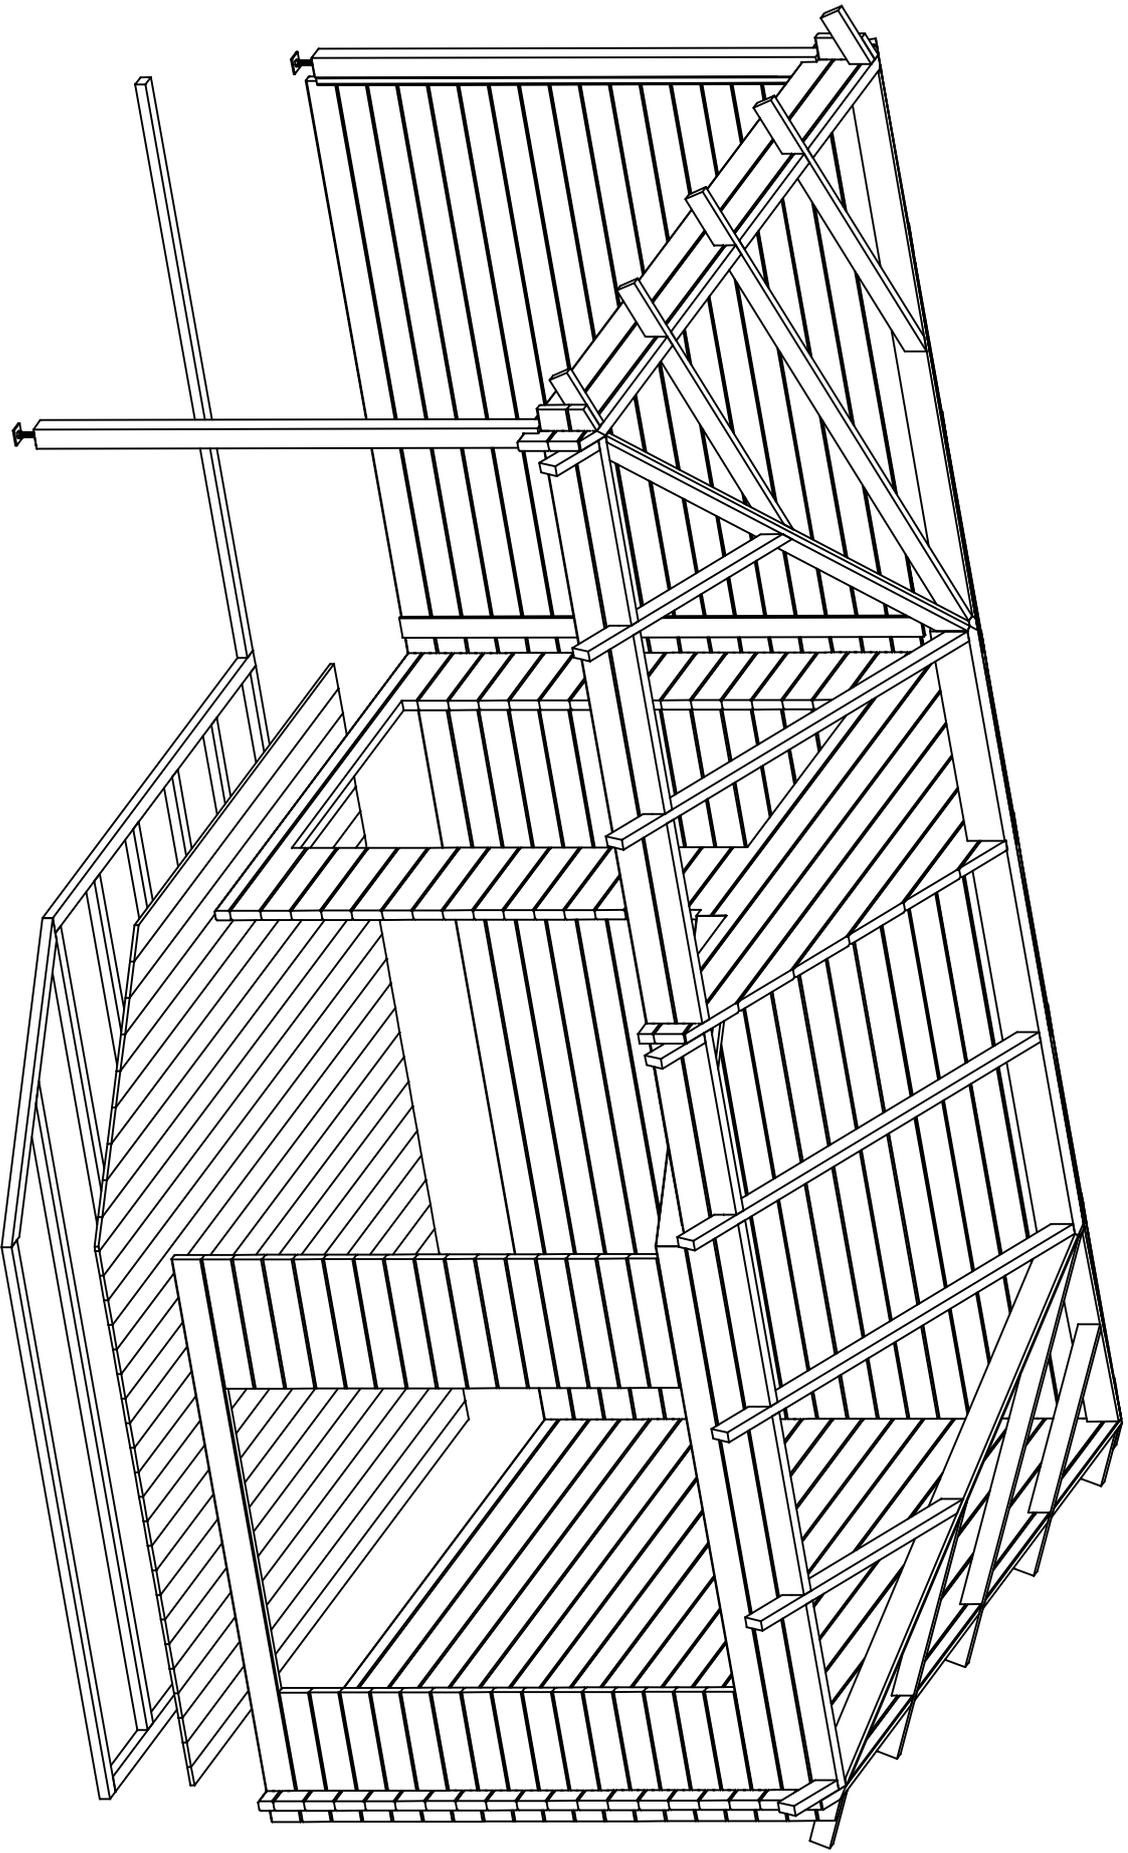


House	44,36021	Sheet	1
Drawing	3D	Scale	
Material	44X135	Date	08.07.2021
Drawer	RP	File	44,36021 3D.dwg

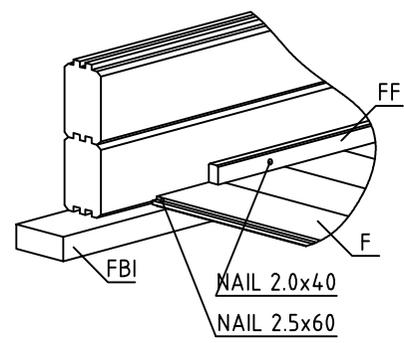
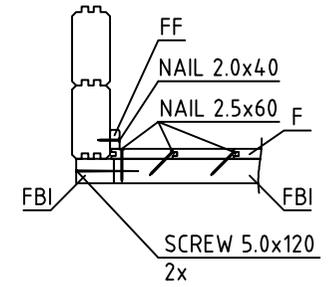
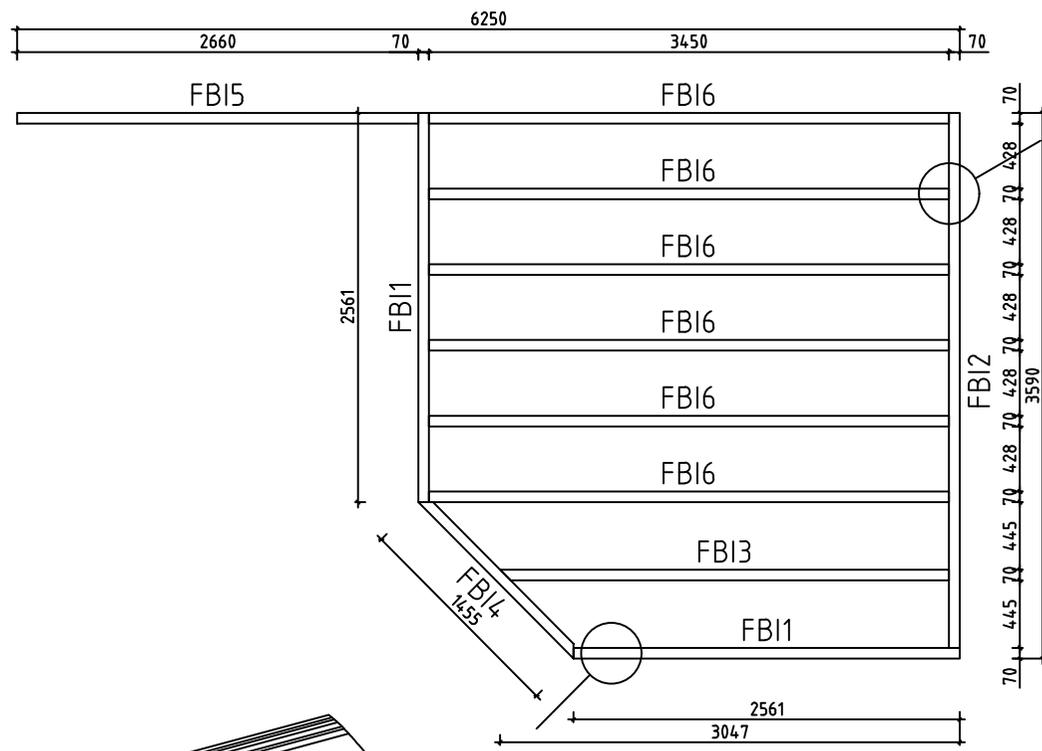


House 4436021 Sheet 2

Drawing 3D Scale

Material 44X135 Date 08.07.2021


Drawer RP File 4436021 3D.dwg








House	4436021	Sheet	4
Drawing	FLOORBEAMS-FUSSBODENBALKEN-VLOERBALKEN	Scale	1:50
Material	70x45	Date	08.07.2021
Drawer	RP	File	4436021.dwg

F1



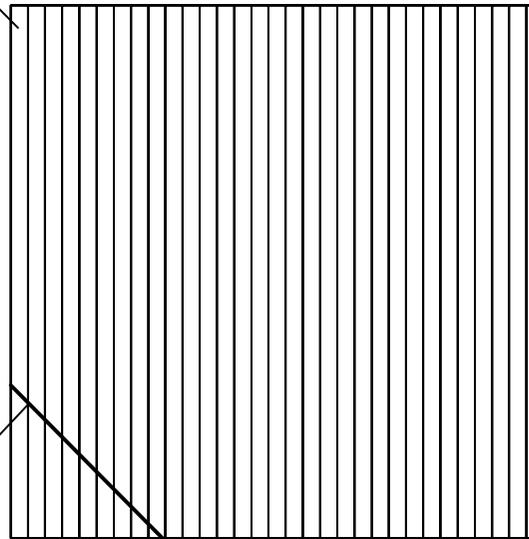
CUT





House	4436021	Sheet	5
Drawing	FLOORBOARD-FUSSBODENBRETT-VLOERPLANK	Scale	1:50
Material	18x114	Date	08.07.2021
Drawer	RP	File	4436021.dwg

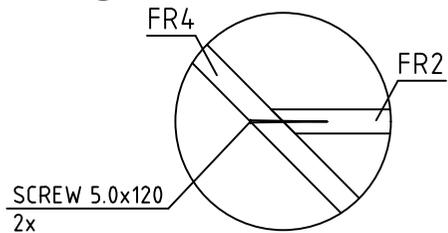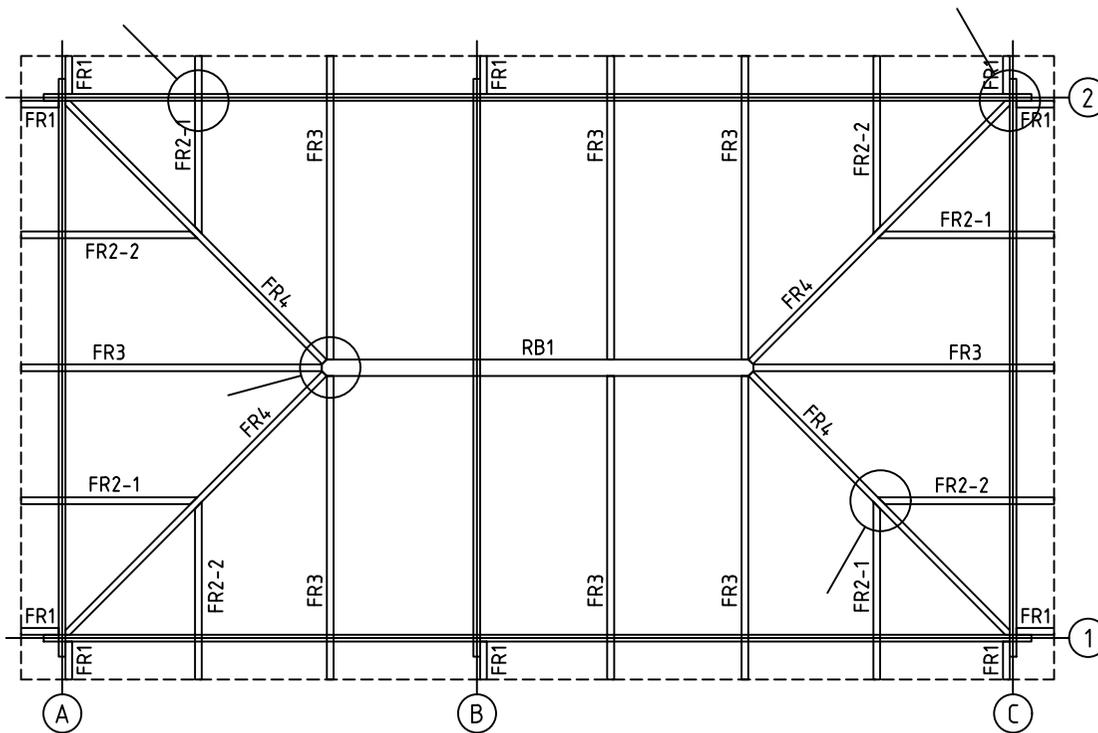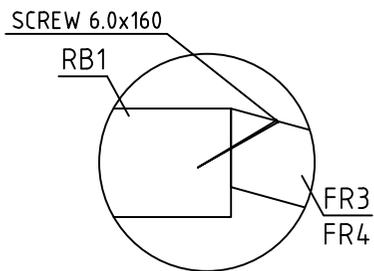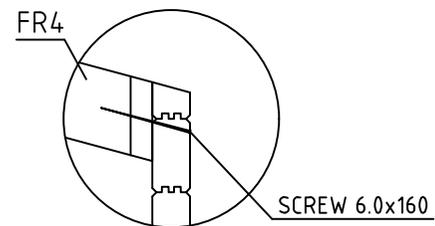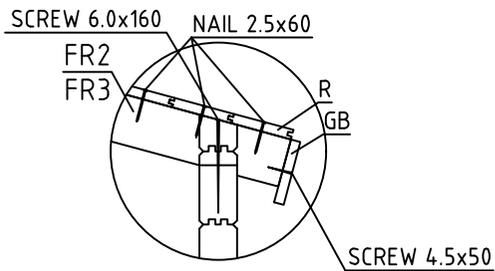


House	4436021	Sheet	6
Drawing	ROOFBEAMS-DACHBALKEN-DAKBALK	Scale	1:50
Material	43x140, 45x90	Date	08.07.2021
Drawer	RP	File	4436021.dwg

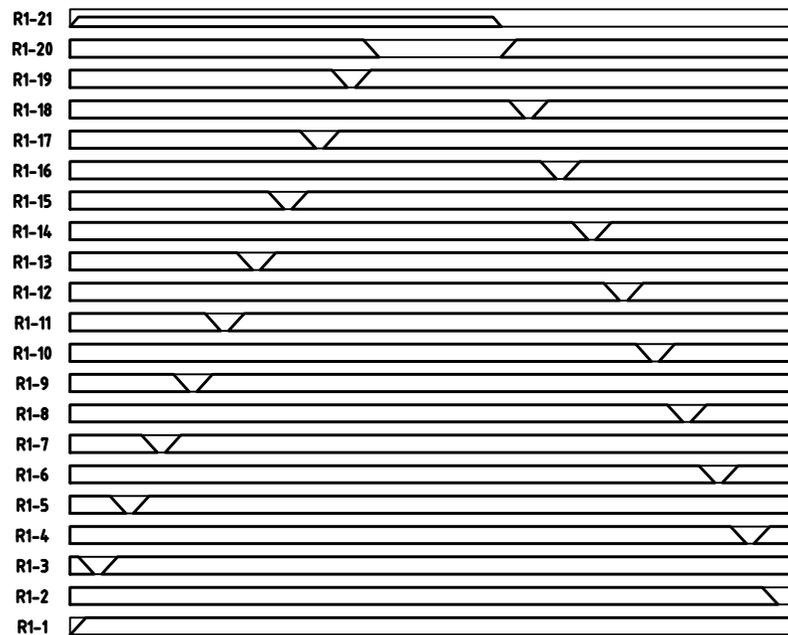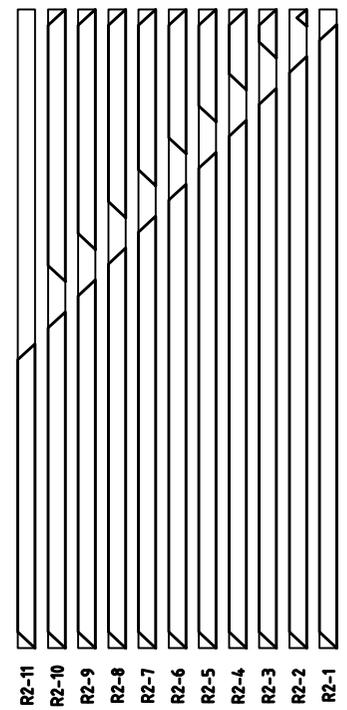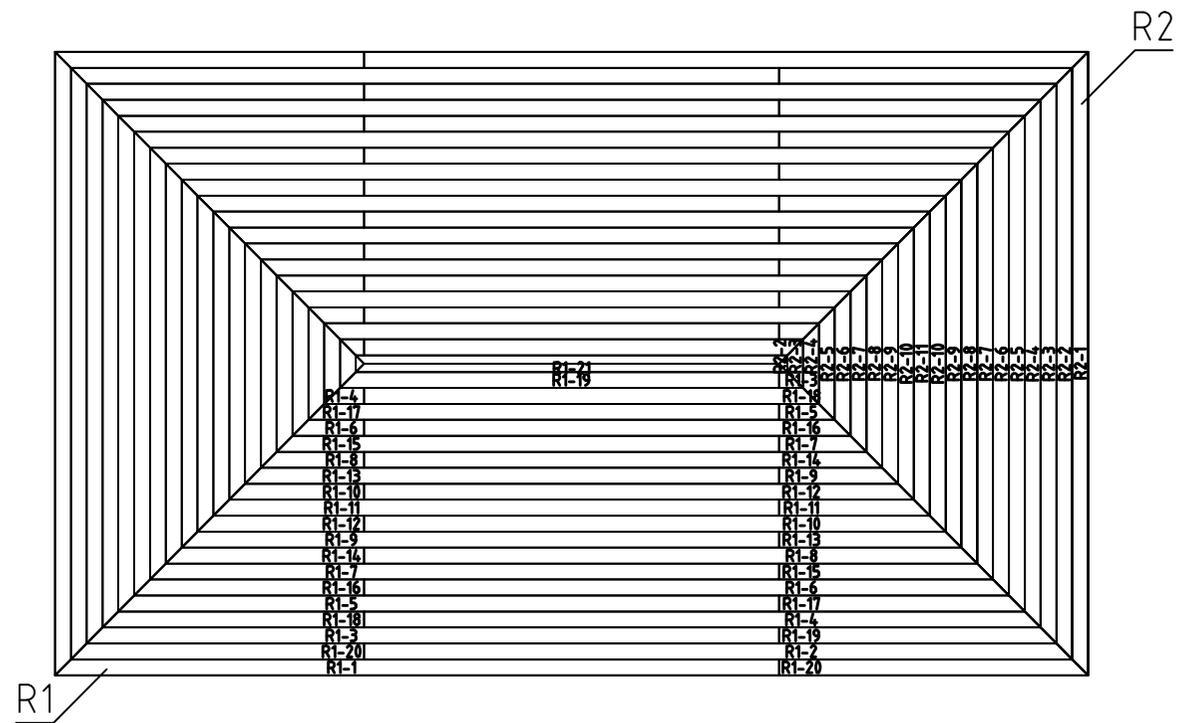

House	4436021	Sheet	7
Drawing	ROOFBOARD-DACHBRETT-DAKPLANK	Scale	1:50
Material	18x114	Date	08.07.2021
Drawer	RP	File	4436021.dwg

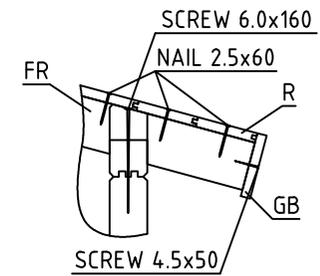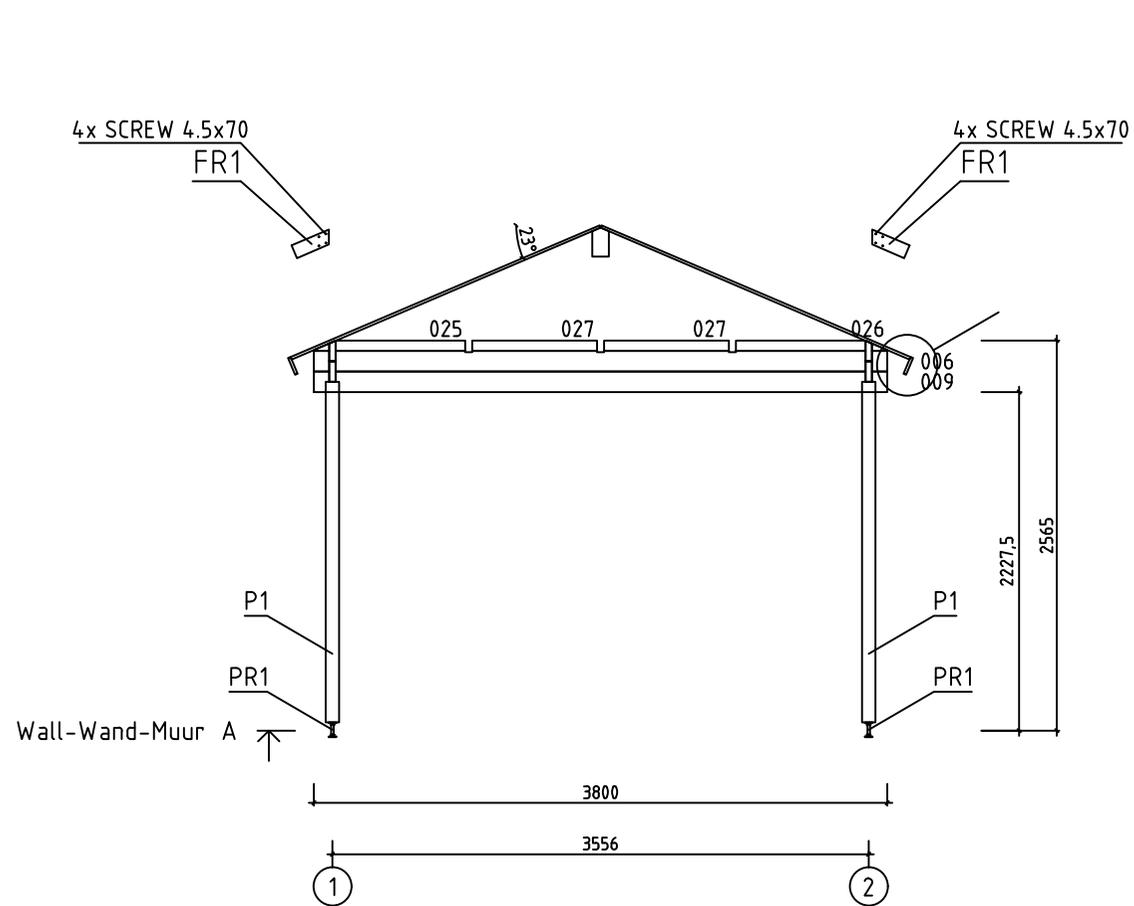


House	4436021	Sheet	8
Drawing	WALL-WAND-MUUR A	Scale	1:50
Material	44x135	Date	08.07.2021
Drawer	RP	File	4436021.dwg



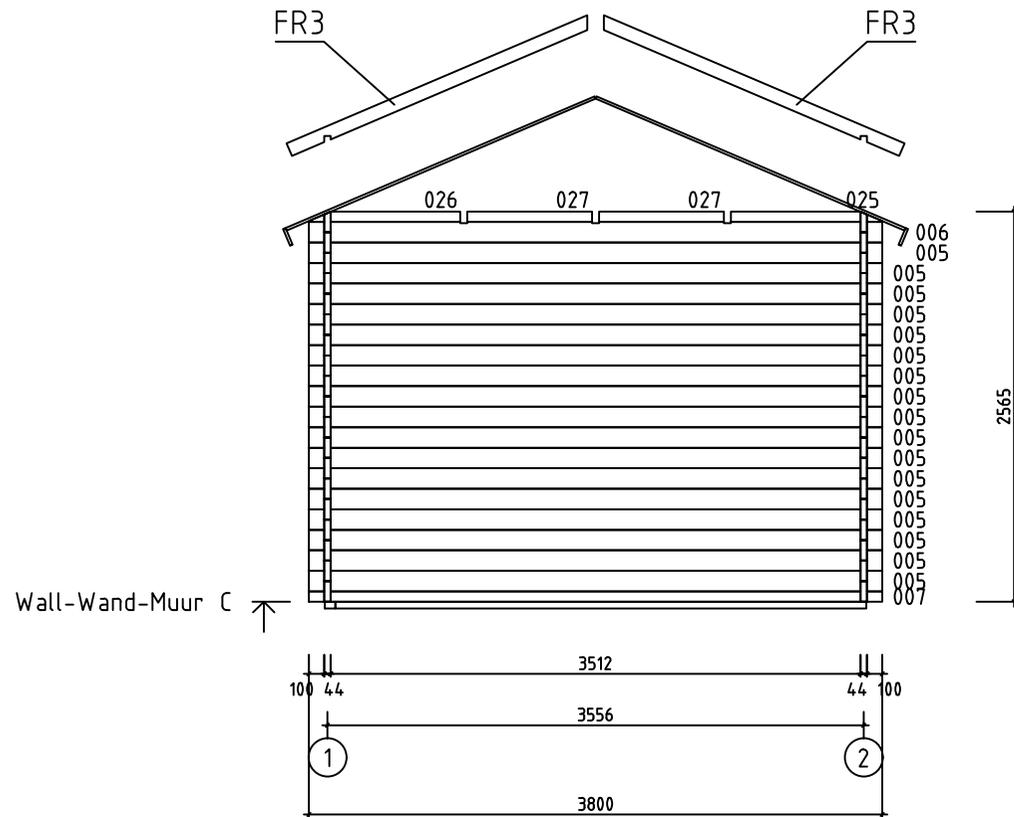


House	4436021	Sheet	10
Drawing	WALL-WAND-MUUR C	Scale	1:50
Material	44x135	Date	08.07.2021
Drawer	RP	File	4436021.dwg

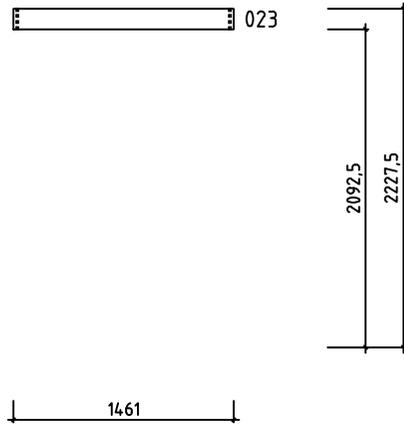
Wall-Wand-Muur D ↗



House	4436021	Sheet	11
Drawing	WALL-WAND-MUUR D	Scale	1:50
Material	44x135	Date	08.07.2021
Drawer	RP	File	4436021.dwg

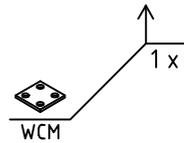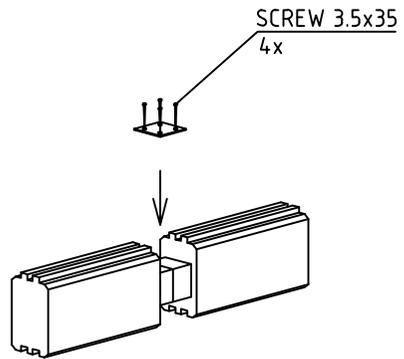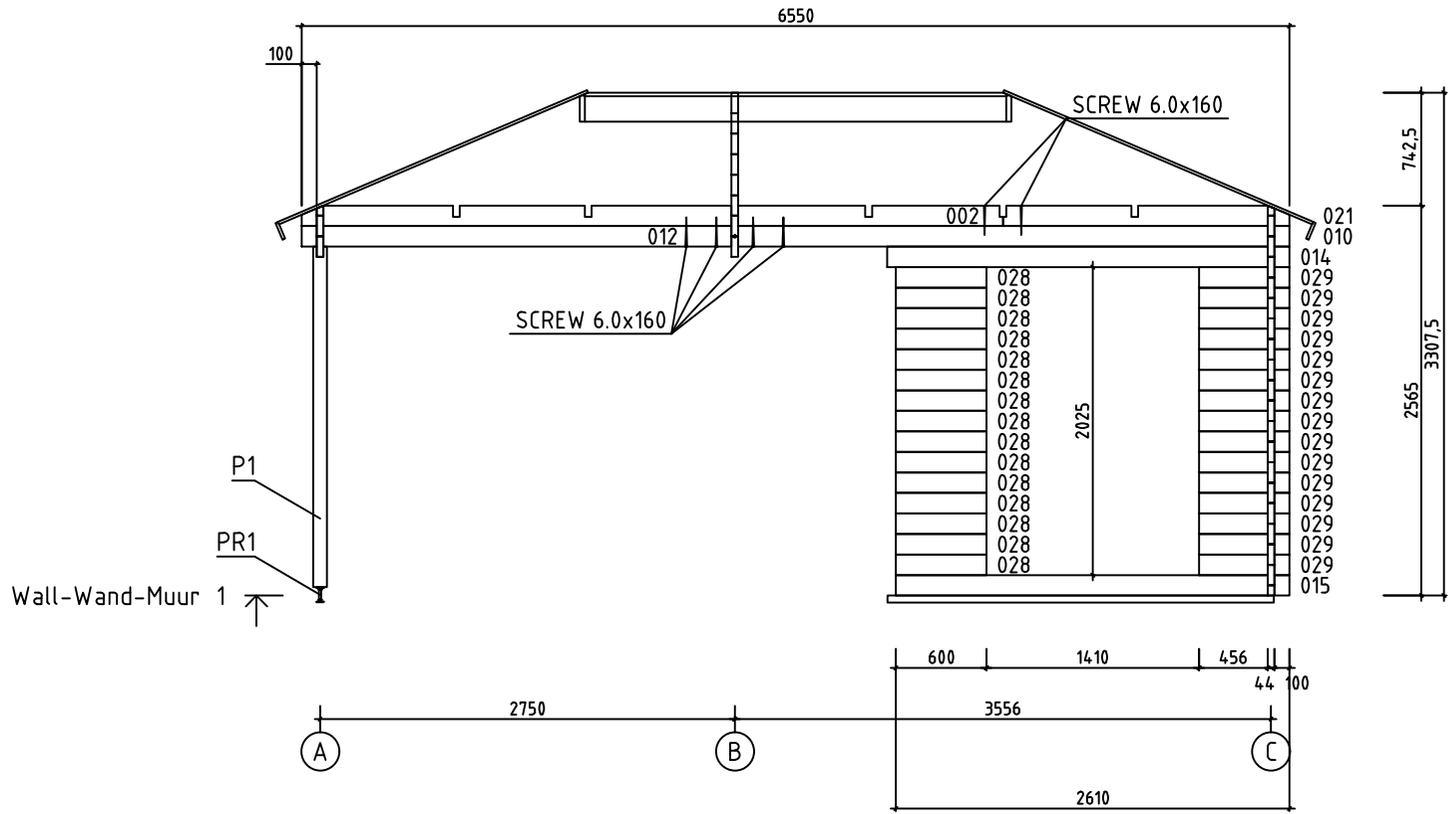

House	4436021	Sheet	12
Drawing	WALL-WAND-MUUR 1	Scale	1:50
Material	44x135	Date	08.07.2021
Drawer	RP	File	4436021.dwg

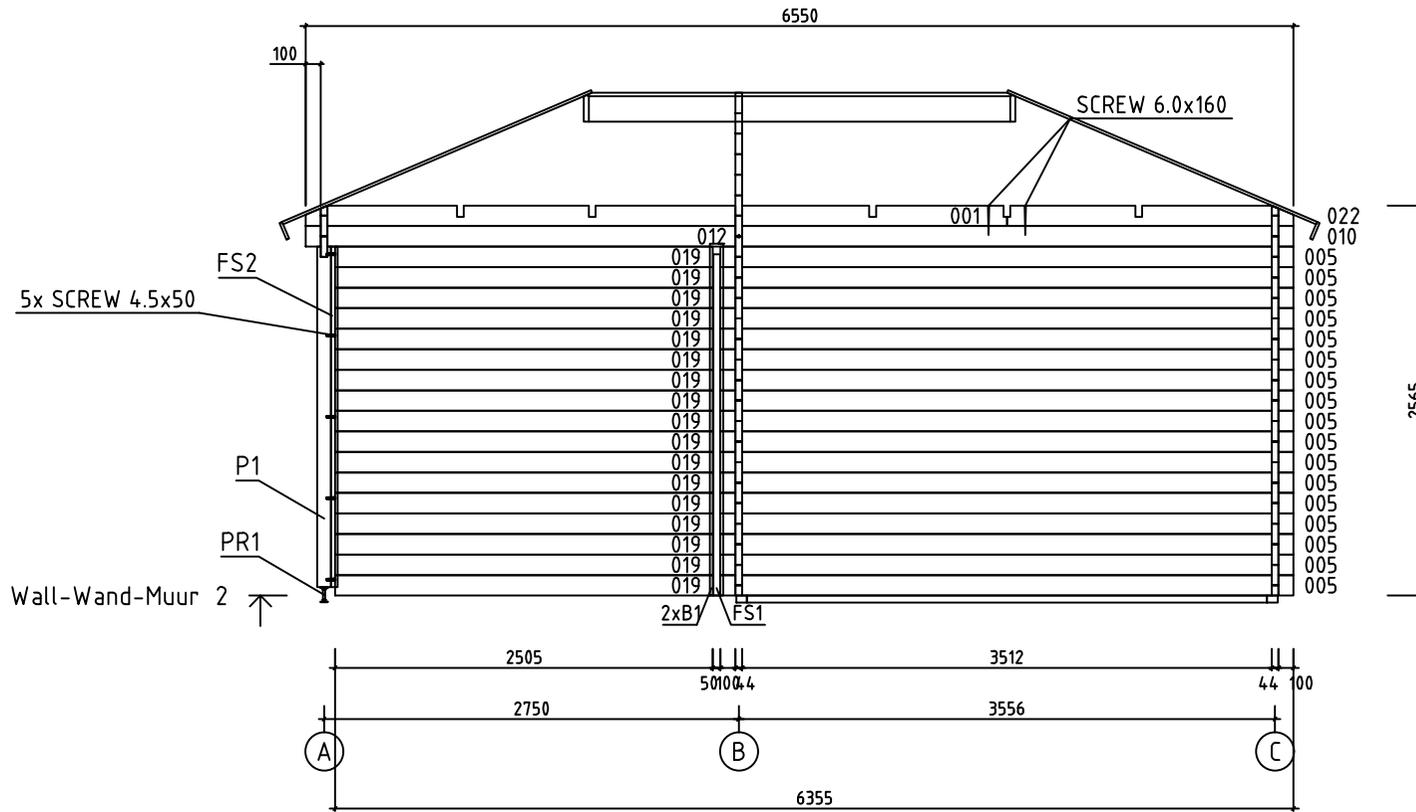

5x SCREW 4.5x50

FS2

P1

PR1

Wall-Wand-Muur 2

2

2xB1 FS1

SCREW 6.0x160

2565

6550

100

022
010

019

019

019

019

019

019

019

019

019

019

019

019

019

005

005

005

005

005

005

005

005

005

005

005

005

005

005

2505

5010

3512

44

100

2750

3556

6355

A


B

C





















SCREW 4.5x50

B1


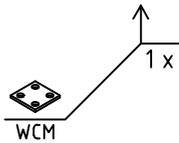
FS1




House	4436021	Sheet	13
Drawing	WALL-WAND-MUUR 2	Scale	1:50
Material	44x135	Date	08.07.2021
Drawer	RP	File	4436021.dwg

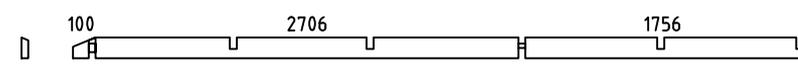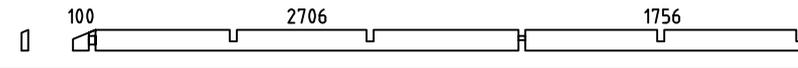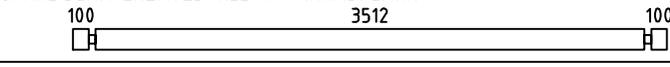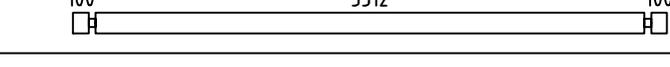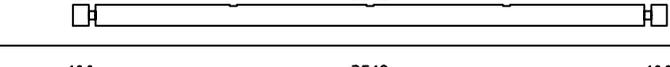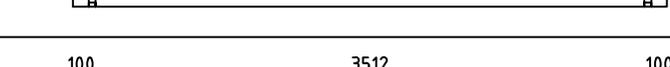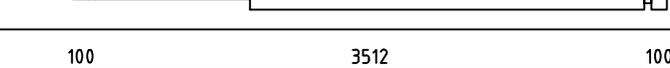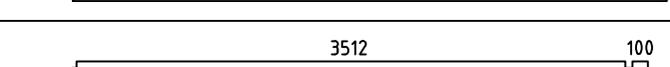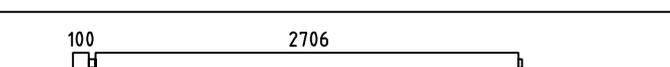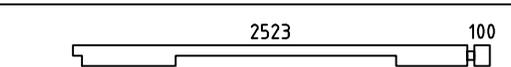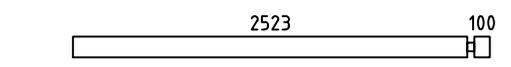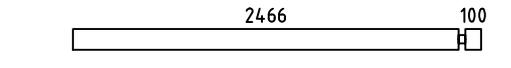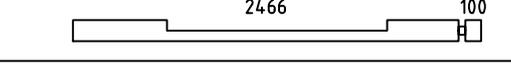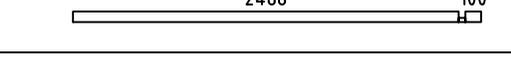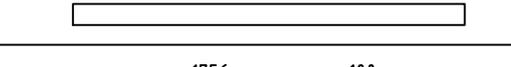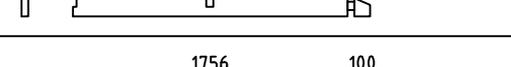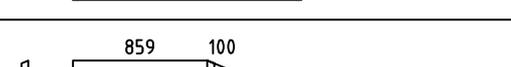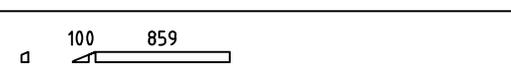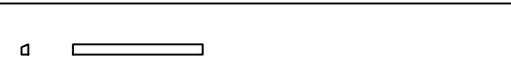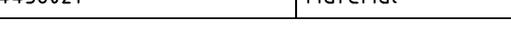Pos	Specification-Bestimmung-Omschrijving	Pcs	Profile (mm)	L (mm)		
001		1	44x135	4650		
002		1	44x135	4650		
004	SPARE BEAM-ERZATZBOHLE-VOORRAADPLANK 	1	44x135	3800		
005		35	44x135	3800		
006		2	44x135	3800		
007		1	44x68	3800		
008		1	44x135	3800		
009		1	44x135	3800		
010		2	44x135	3678		
012		2	44x135	2872		
013		1	44x135	2667		
014		1	44x135	2667		
015		1	44x135	2610		
016		1	44x135	2610		
017		1	44x68	2610		
019		17	44x135	2505		
021		1	44x135	1900		
022		1	44x135	1900		
023		PM	1	44x135	1461	
025		2	44x68	1003		
026		2	44x68	1003		
027		4	44x68	830		
028		29	44x135	600		
029		29	44x135	600		
HB	HIT BLOCK-SCHLAGHÖLZER-BLAZENPLANK 	2	44x135	300		
House	4436021	Material	File	4436021.dwg	Sheet	14

Pos	Specification-Bestimmung-Omschrijving	Pcs	Profile (mm)	L (mm)		
WB-1		1	44x789	3800		
FBI2	FLOORBEAMS-FUSSBODENBALKEN-VLOERBALKEN 	IMM	1	70x45	3520	
FBI6	FLOORBEAMS-FUSSBODENBALKEN-VLOERBALKEN 	IMM	6	70x45	3450	
FBI5	FLOORBEAMS-FUSSBODENBALKEN-VLOERBALKEN 	IMM	1	70x45	2660	
FBI1	FLOORBEAMS-FUSSBODENBALKEN-VLOERBALKEN 	IMM	2	70x45	2561	
FBI3	FLOORBEAMS-FUSSBODENBALKEN-VLOERBALKEN 	IMM	1	45x70	2977	
FBI4	FLOORBEAMS-FUSSBODENBALKEN-VLOERBALKEN 	IMM	1	45x70	1455	
FS2	FIXING SLAT-BEFESTIGUNGSLEISTE-BEVESTIGING PLINT 		1	45x70	2240	
FS1	FIXING SLAT-BEFESTIGUNGSLEISTE-BEVESTIGING PLINT 		1	45x45	2245	
P1	POST-PFOSTEN-STUT 	2	90x90	2240		
B1	BOARD-BRETT-PLANK 	2	90x18	2315		
FR3	RAFTER-SPARREN-DAKSPAR 	8	45x90	2165		
FR2-1	RAFTER-SPARREN-DAKSPAR 	4	45x90	1267		
FR2-2	RAFTER-SPARREN-DAKSPAR 	4	45x90	1267		
FR1	RAFTER-SPARREN-DAKSPAR 	10	45x90	270		
FR4	RAFTER-SPARREN-DAKSPAR 	4	43x140	2577		
RB1	ROOFBEAMS-DACHBALKEN-DAKBALK 	1	110x190	2860		
F1	FLOORBOARD-FUSSBODENBRETT-VLOERPLANK or-order-of	31+1 4+1	18x114 18x88	3505		
R1	ROOFBOARD-DACHBRETT-DAKPLANK or-order-of	42+2 59+2	18x114 18x88	4800		
R2	ROOFBOARD-DACHBRETT-DAKPLANK or-order-of	22+1 29+1	18x114 18x88	4200		
FF1	FLOOR FILLET-FUSSBODENLEISTE-VLOERPLINT 		18x35	15m		
GB1	GABLE BOARD-GIEBELLENDE-GEVELPLANK 	6	18x120	4200		
AB1	ASSEMBLING BOARD-MONTAGE BOARD-MONTAGE PLANK 	2	15x30	30		
SS1	STORM SLAT-STURMLEISTE-STORMLIJST 	5	18x35	2430		
House	4436021	Material	File	4436021.dwg	Sheet	15

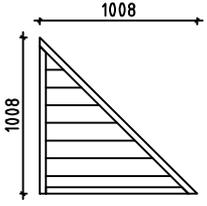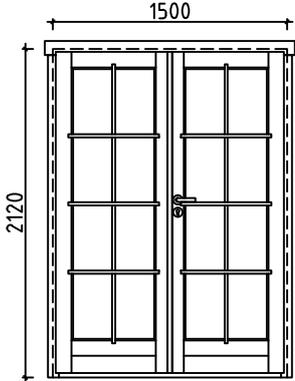Pos	Specification-Bestimmung-Omschrijving	Pcs	Profile (mm)	L (mm)
EL	ELEMENT-ELEMENTE-ELEMENTEN 	1	48x1008	1008
PR1	POST REGULATOR-PFOSTEN REGLER-STUT REGELAAR 	2		
WCM	WALLBEAMS CONNECTING METAL-WANDBOHLLEN BEFESTIGUNG METALLE-MUURBALKEN POOLING METALEN 	2	25	25
	SCREWS-SCHRAUBEN-SCHROEF FOR-FÜR-VOOR SS1 	15	∅6.0	50
	WASHER-SCHEIBE-SCHIJF FOR-FÜR-VOOR SS1 	15	∅6.0	18
	NAIL-NAGEL-NAGEL FOR-FÜR-VOOR FF1 	40	∅2.0	40
	NAIL-NAGEL-NAGEL FOR-FÜR-VOOR F1, R1, R2 	950	∅2.5	60
	SCREWS-SCHRAUBEN-SCHROEF FOR-FÜR-VOOR WCM 	8	∅3.5	35
	SCREWS-SCHRAUBEN-SCHROEF FOR-FÜR-VOOR GB1, FS2, B1, P1, PR1 	70	∅4.5	50
	SCREWS-SCHRAUBEN-SCHROEF FOR-FÜR-VOOR EL, FR1 	50	∅4.5	70
	SCREWS-SCHRAUBEN-SCHROEF FOR-FÜR-VOOR 007, 017, 023, 025, 026, 027 	40	∅4.5	90
	SCREWS-SCHRAUBEN-SCHROEF FOR-FÜR-VOOR FR2-1, FR2-2 FBI1, FBI2, FBI3, FBI4, FBI5, FBI6 	60	∅5.0	120
	SCREWS-SCHRAUBEN-SCHROEF FOR-FÜR-VOOR 001, 002, 008, 010, 012, 021, 022 FR2-1, FR2-2, FR3, FR4, RB1 	50	∅6.0	160
	DOUBLEDOOR-DOPPELTÜR-DUBBELE DEUR (right-rechts-rechts) AST_PRE P     	1	1500	2120
		1		
		1		
		1		
		2		

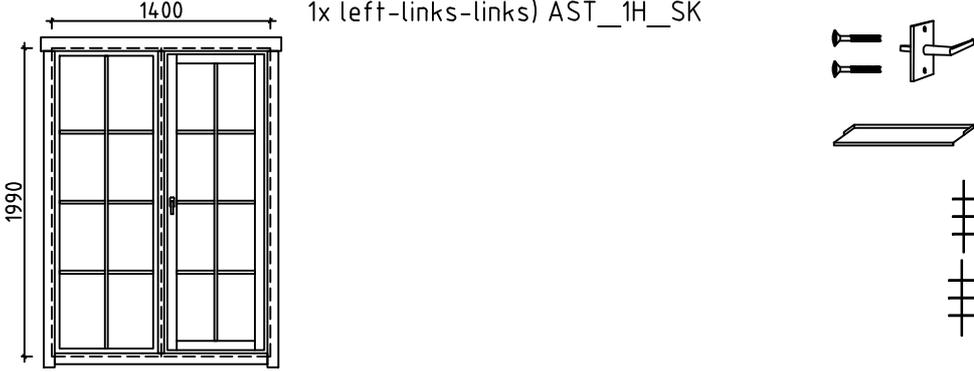Pos	Specification-Bestimmung-Omschrijving	Pcs	Profile (mm)	L (mm)
	<p data-bbox="264 147 975 219">WINDOW-FENSTER-VENSTER (1x right-rechts-rechts; 1x left-links-links) AST_1H_SK</p> 	<p data-bbox="1222 147 1273 174">P+V</p> <p data-bbox="1289 147 1324 174">1+1</p> <p data-bbox="1294 230 1313 257">4</p> <p data-bbox="1294 311 1313 338">2</p> <p data-bbox="1294 392 1313 418">2</p> <p data-bbox="1294 472 1313 499">2</p>	<p data-bbox="1369 147 1430 174">1400</p>	<p data-bbox="1481 147 1541 174">1990</p>
House 4436021	Material	File 4436021.dwg	Sheet 17	

#001	2	4650	1
#002	1	4650	1
#003	B	3800	1
#004		3800	1
#005	2,B,C	3800	35
#006	A,C	3800	2
#007	C	3800	1
#008	B	3800	1
#009	A	3800	1
#010	1,2	3678	2
#011	B	3193	1
#012	1,2	2872	2
#013	B	2667	1
#014	1	2667	1
#015	1	2610	1
#016	B	2610	1
#017	B	2610	1
#018	B	2554	1
#019	2	2505	17
#020	B	1916	1
#021	1	1900	1
#022	2	1900	1
#023	D	1461	1
#024	B	1277	1
#025	A,C	1003	2
#026	A,C	1003	2
#027	A,C	830	4
#028	1,B	600	29
#029	1,B	600	29
#030	B	269	1
#031	B	269	1