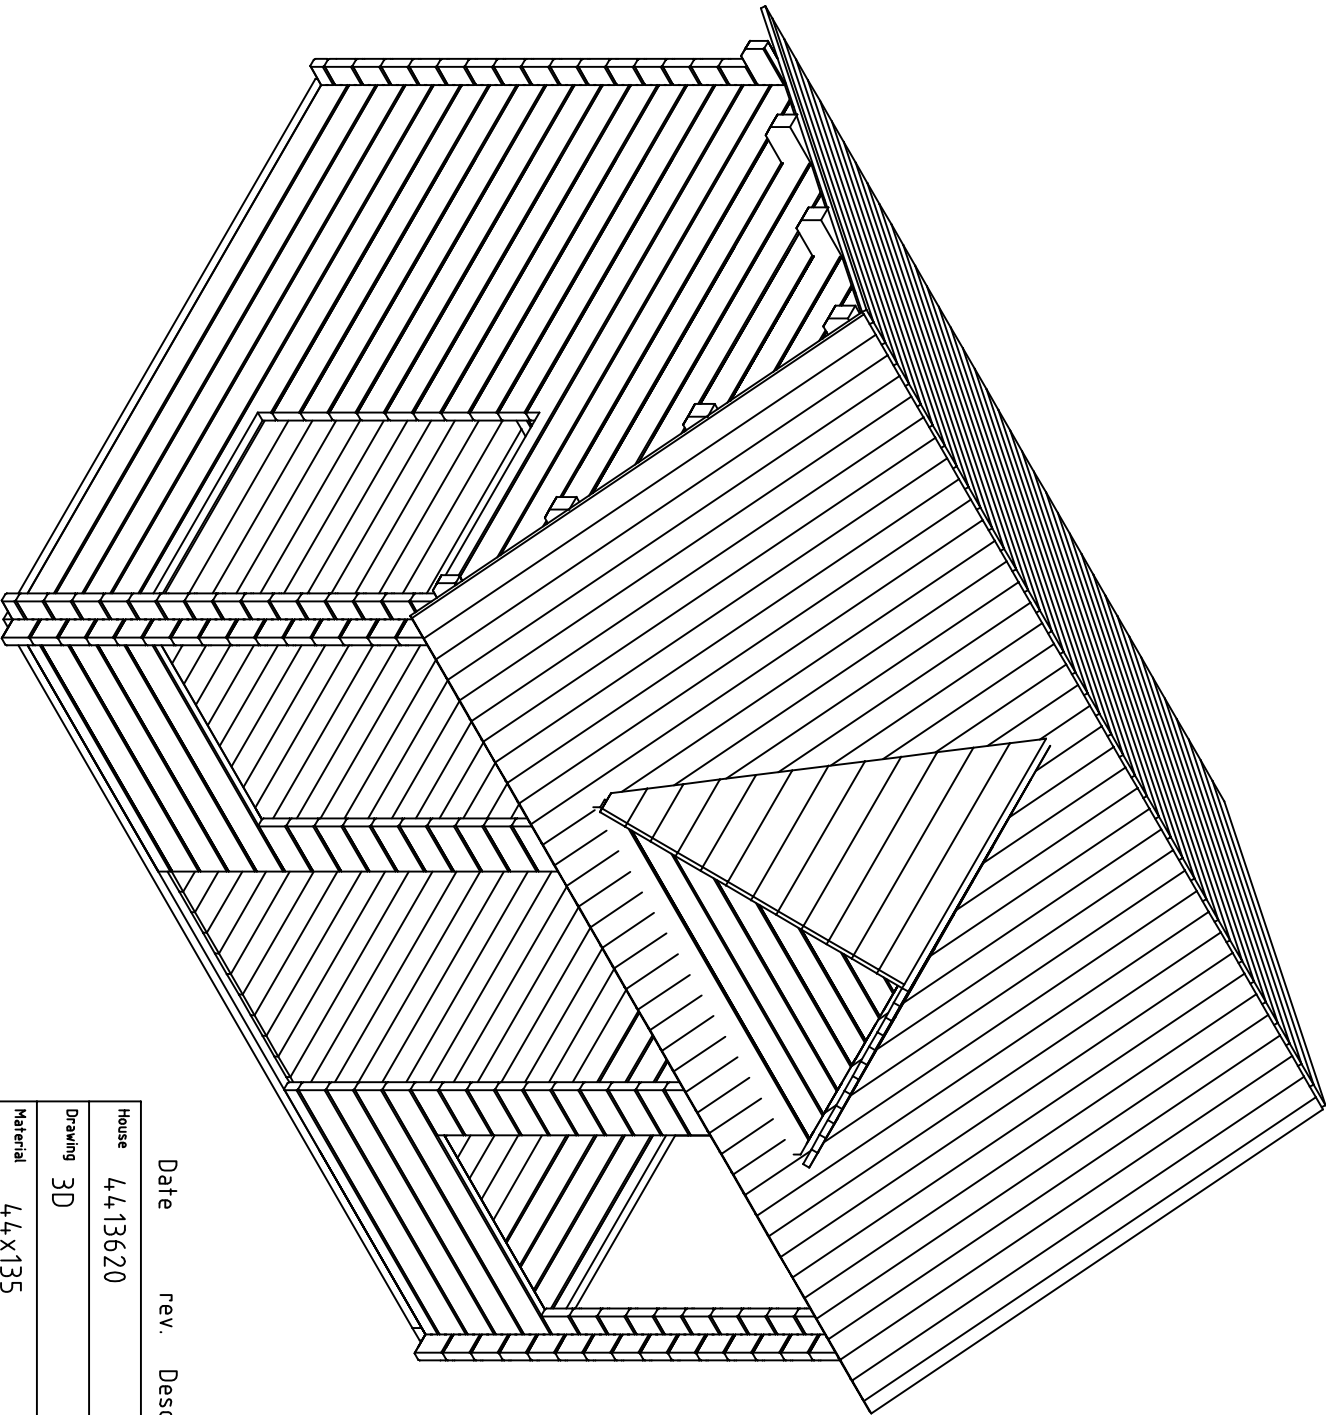




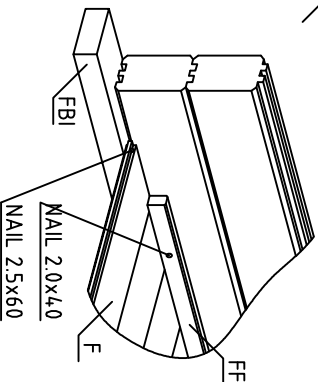
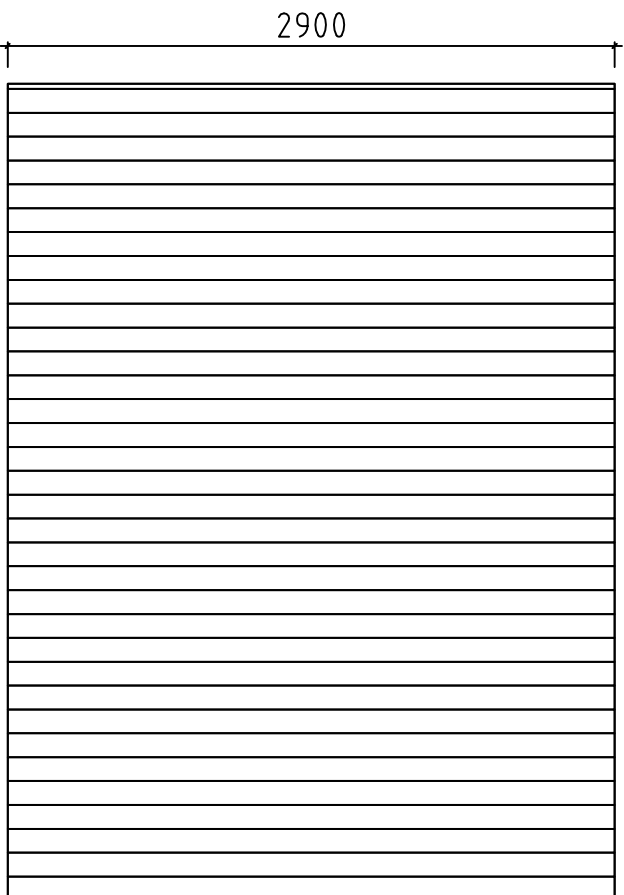
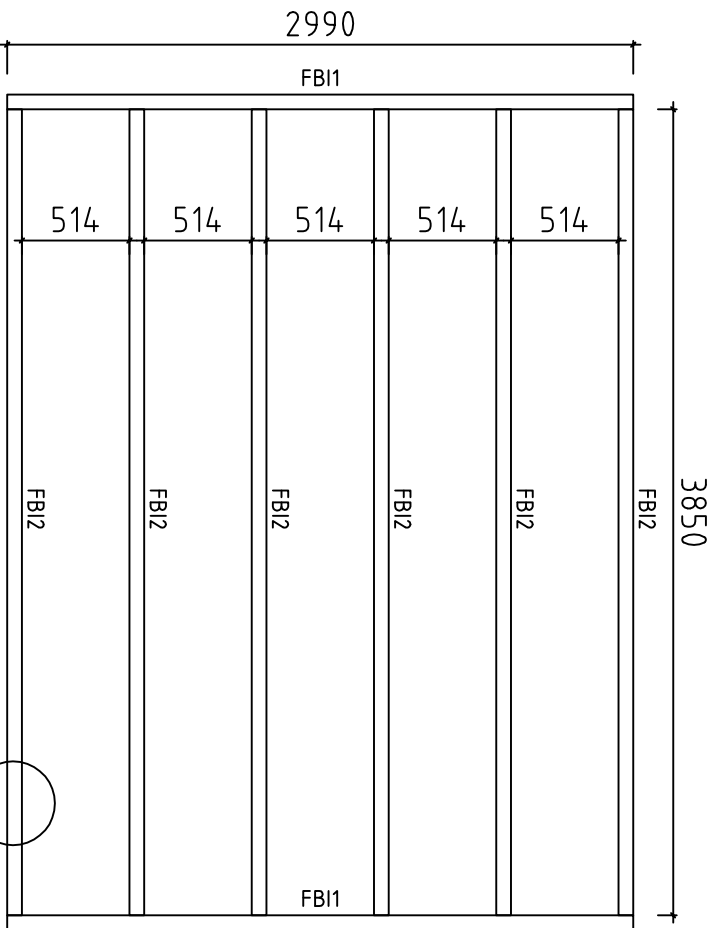
Date rev. Description V 1.0

House	4,4.13620	Sheet	1
-------	-----------	-------	---

Drawing	3D	Scale	
---------	----	-------	--

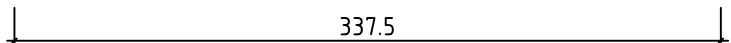
Material	4,4,x135	Date	27.04.2021
----------	----------	------	------------

Drawer	K.K.	File	4,4.13620 3D.dwg
--------	------	------	------------------

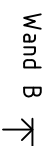


Date rev. Description

House	4413620	Sheet	2
Drawing	FLOORBEAMS-FUSSBODENBALKEN-VLOERBALKEN	Scale	1:35
Material	70x45	Date	27.04.2021
Drawer	K.K.	File	4413620.dwg

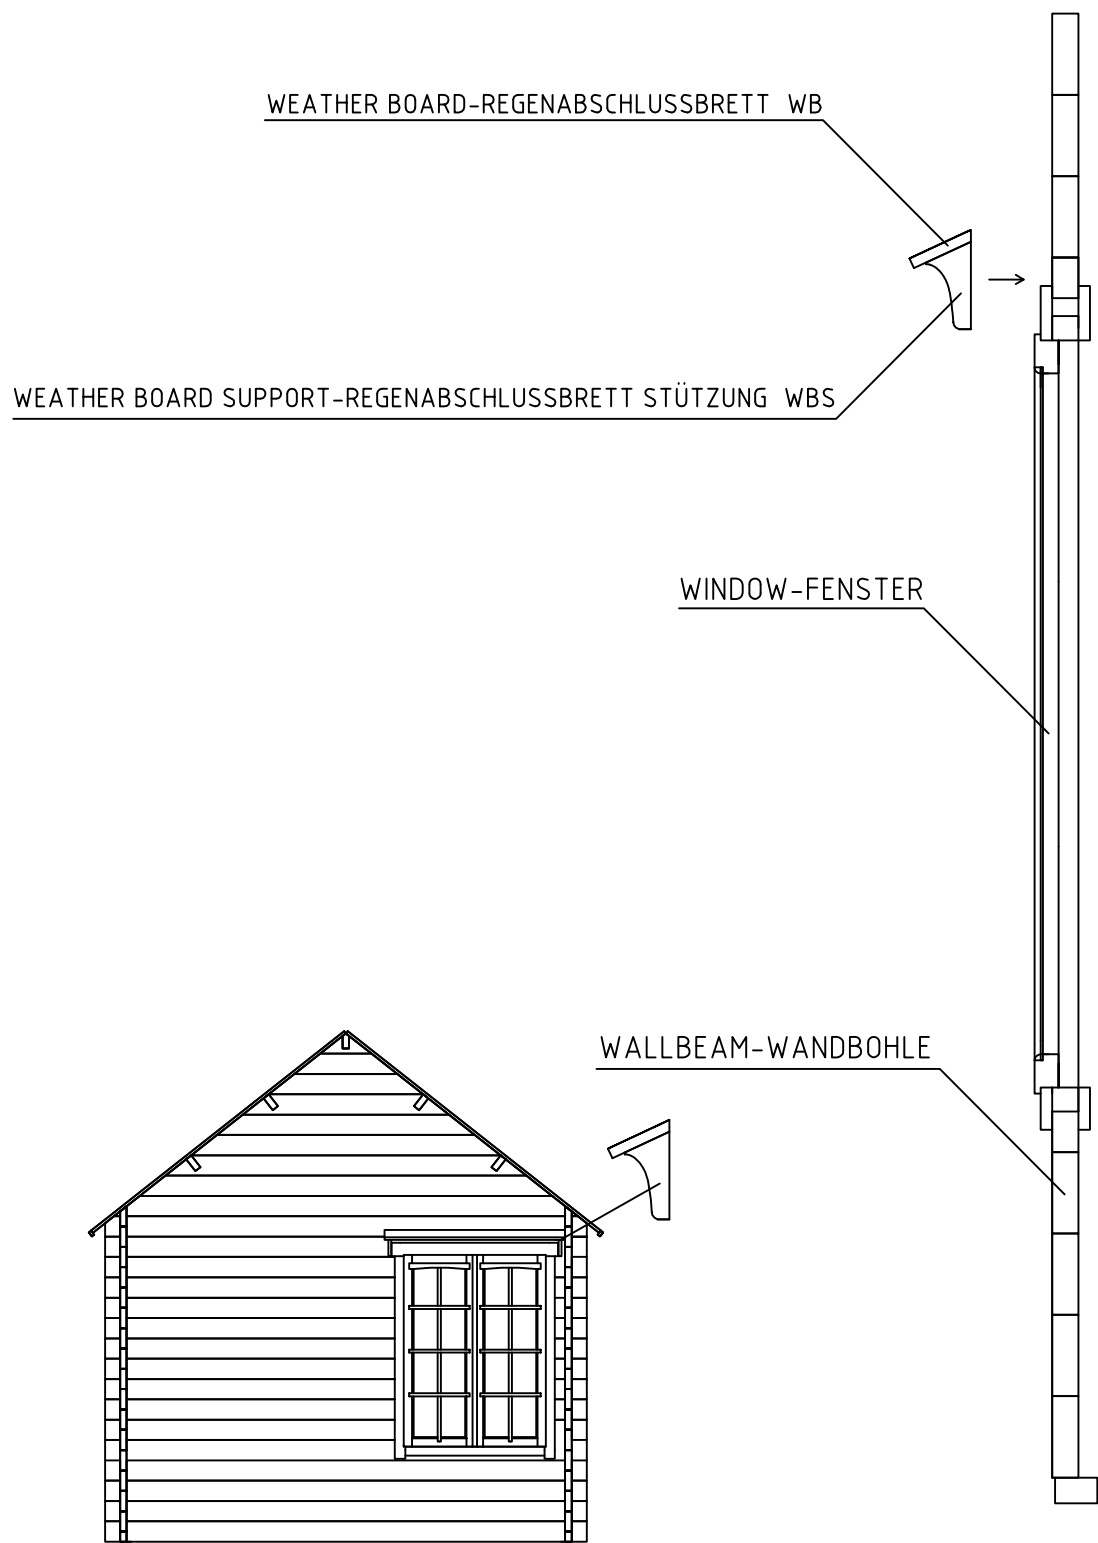


Date	rev.	Description
House	44.13620	Sheet 4
Drawing	Grundplan-Grundplan-plan	Scale 1:35
Material	44x135	Date 27.04.2021
Drawer	K.K.	File 44.13620.dwg

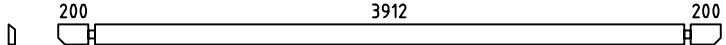
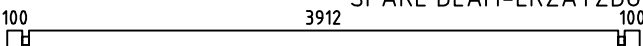
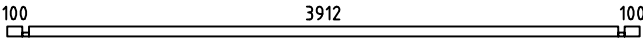
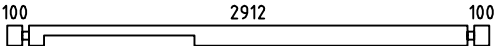
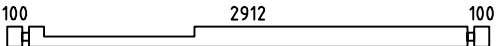
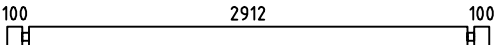
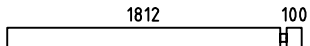
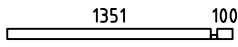
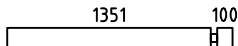
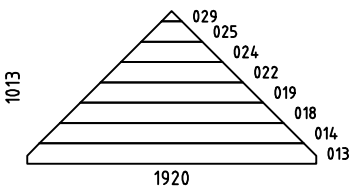
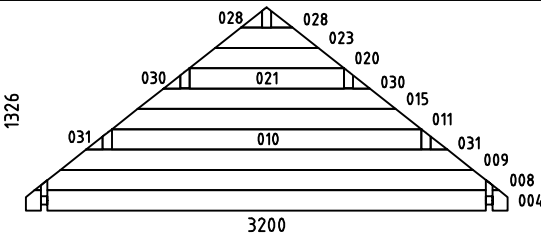
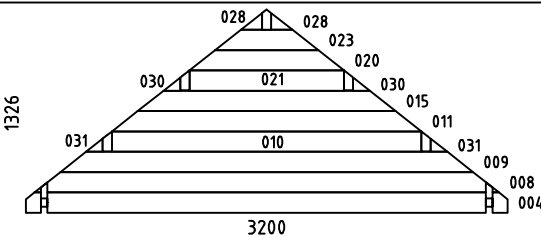
 
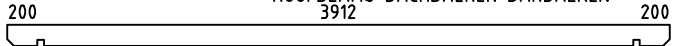
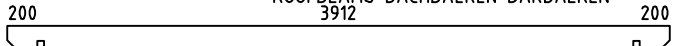


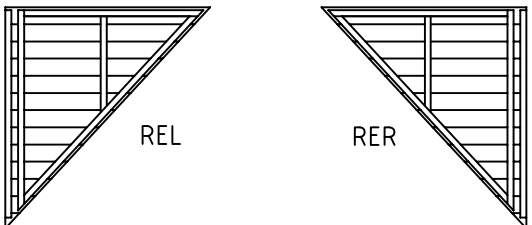
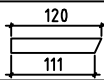
Date	rev.	Description
House	4,4,13620	Sheet 5
Drawing	Grundplan-Grundplan-plan	Scale 1:35
Material	4,4x135	Date 27.04.2021
Drawer	K.K.	File 4,4,13620.dwg

WEATHER BOARD INSTALLATION REGENABSLUSSBRETT INSTALLATION

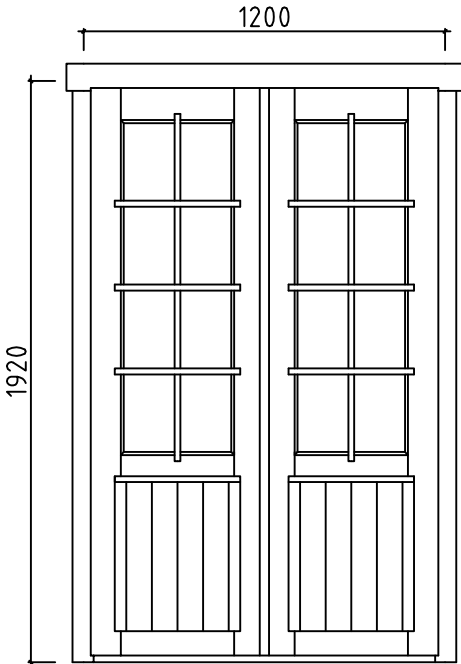
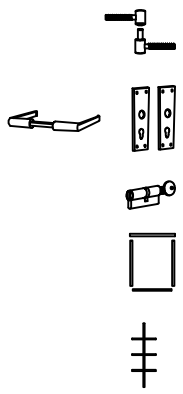
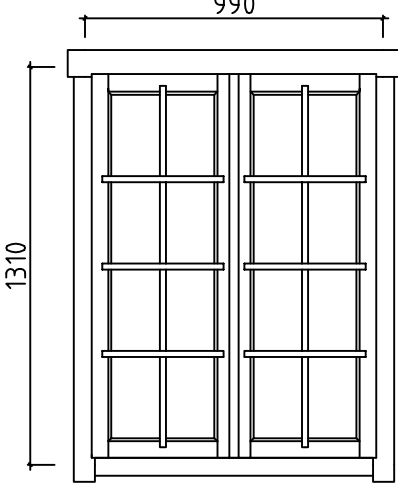


1 PAKK L<4.50m

Pos	Specification-Bestimmung-Omschrijving	Pcs. St.	Profil(e) (mm)	L (mm)
001	 200 3912 200	2	44x135	4400
002	SPARE BEAM-ERZATZBOHLE-VOORRAADPLANK  100 3912 100	16+1	44x135	4200
003	 100 3912 100	1	44x68	4200
005	 100 2912 100	2	44x135	3200
006	 100 2912 100	2	44x135	3200
007	 100 2912 100	8	44x135	3200
012	 1812 100	18	44x135	1956
016	 1351 100	2	44x68	1495
017	 1351 100	8	44x135	1495
026		20	44x135	250
027	 10000	38	44x135	244
W1-1	 1013 1920	1	44x1013	1920
WA-1	 1326 3200	1	44x1326	3200
WB-1	 1326 3200	1	44x1326	3200
HB	HIT BLOCK-SCHLAGHÖLZER-BLAZENPLANK 	2	44x135	300
FBI1	FLOORBEAMS-FUSSBODENBALKEN-VLOERBALKEN 	2	70x45	2990
FBI2	FLOORBEAMS-FUSSBODENBALKEN-VLOERBALKEN 	6	70x45	3850
RB1	ROOFBEAMS-DACHBALKEN-DAKBALKEN  200 3912 200	4	70x140	4400
RB2	ROOFBEAMS-DACHBALKEN-DAKBALKEN  200 3912 200	1	70x140	4400
Kood	4413620	Materjal	File 4413620.dwg	Leht 9

Pos	Specification-Bestimmung-Omschrijving	Pcs. St.	Profil(e) (mm)	L (mm)
F	FLOORBOARD-FUSSBODENBRETT-VLOERPLANK  or-oder-of	35+1 45+1	114x18 88x18	2900 2900
R	ROOFBOARD-DACHBRETT-DAKPLANK  or-oder-of	78+1 100+1	114x18 88x18	2140 2140
FF	FLOOR FILLET-FUSSBODENLEISTE-VLOERPLINT 		18x35	13.6m
GB1 GB2	GABLE BOARD-GIEBELBLENDE-GEVELPLANK 	4 2	18x120 18x120	2200 1500
ES	EAVE SLAT-TRAUFENLEISTE-AFDEKLIJST 	4	18x35	2200
RFF1 RFF2	ROOF FELT FILLET-GIEBELLEISTE-GEVELLIJST 	4 2	18x35 18x35	2200 1500
D	DIAMOND-RAUTE-DIAMANT 	3	18x90	200
SS1	STORM SLAT-STURMLEISTE-STORMLIJST 	4	18x35	2170
	ROOF ELEMENTS-DACHELEMENTE-DAKELEMENTEN			
	 REL RER	1+1	49x1370	1480
	SCREWS-SCHRAUBEN-SCHROEF (FOR-FÜR-VOOR STORM SLAT-STURMLEISTE-STORMLIJST) 	12	ø6	50
	WASHER-SCHEIBE-SCHIJF (FOR-FÜR-VOOR STORM SLAT-STURMLEISTE-STORMLIJST) 	12	ø6	
WBS	WEATHER BOARD SUPPORT-REGENABSCHLUSSBRETT STÜTZUNG 	8		
WB	WEATHER BOARD-REGENABSCHLUSSBRETT 	1 2	19x120 19x120	3900 1200
	NAILS-NAGEL-NAGEL 	770	ø2.5	60
	SCREWS - RUUVIT - SKRUVAR  FLOORBEAMS-LATTIAPALKIT-GOLVBJÄLKAR HALFBEAMS-PUOLEKSIPALKIT-FÖR ATT HALVA VÄGGPROFILER	42	4.5	90
	SCREWS - RUUVIT - SKRUVAR  GABLE BOARDS-KAAPELILAUTA-VINDBRÄDE EAVE BOARD-RÄYSTÄSLAUTA-TAKFOTBRÄDE EAVE SLAT-RÄYSTÄSLISTA-TAKFOTLIST	60	4.5	50
	SCREWS - RUUVIT - SKRUVAR  ROOF FELT FILLET-KAAPELILAUDAN PEITELAUTA TAKBRÄDE FÖR GAVELBRÄDE	20	3.5	35
Kood	4413620	Materjal	File 4413620.dwg	Leht 10

1 PAKK L<4.50m

Specification-Bestimmung-Omschrijving			Pcs. St.	Profil(e) (mm)	L (mm)
	DOUBLED00R-DOPPELTÜR-DUBBELE DEUR 1pc-st-st (right-rechts-rechts) AST_ISO_PL		1	1200	1920
			6 1 1 1 2		
	DOUBLE WINDOW-DOPPELFENSTER-DUBBELE VENSTER 4pcs-st-st AST_ISO_VA	2V, 2P	4	990	1310
			8 16 8		
Kood	4413620	Materjal	File	4413620.dwg	Leht 11