


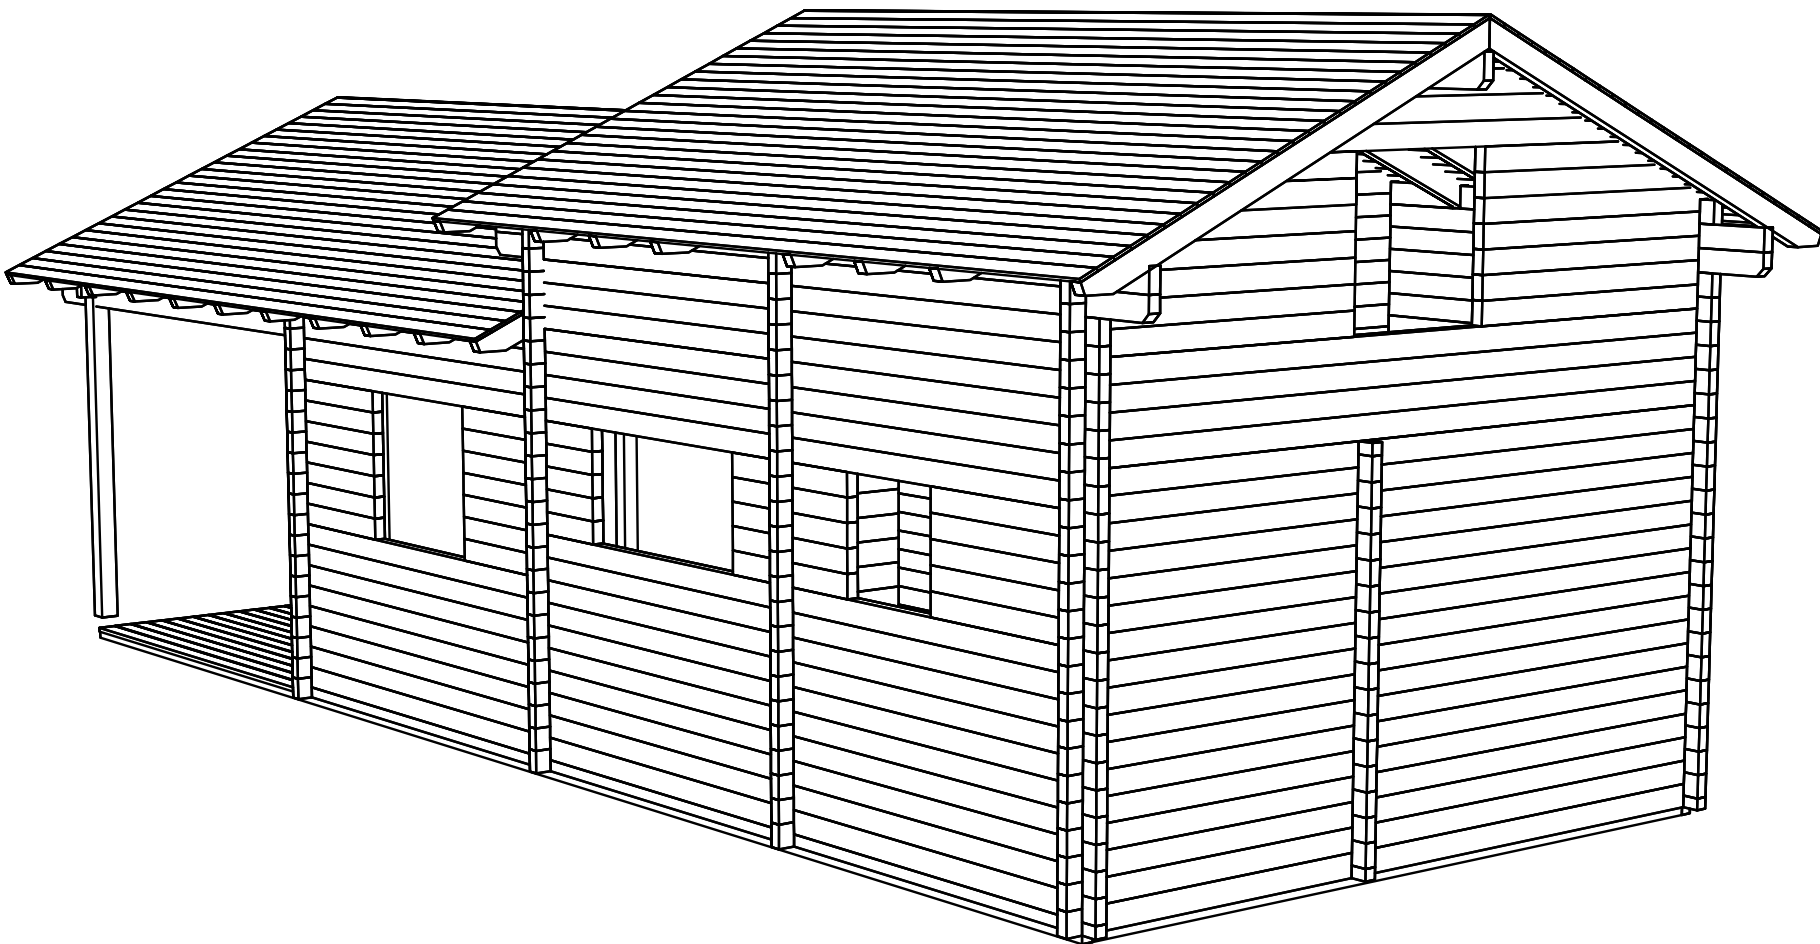


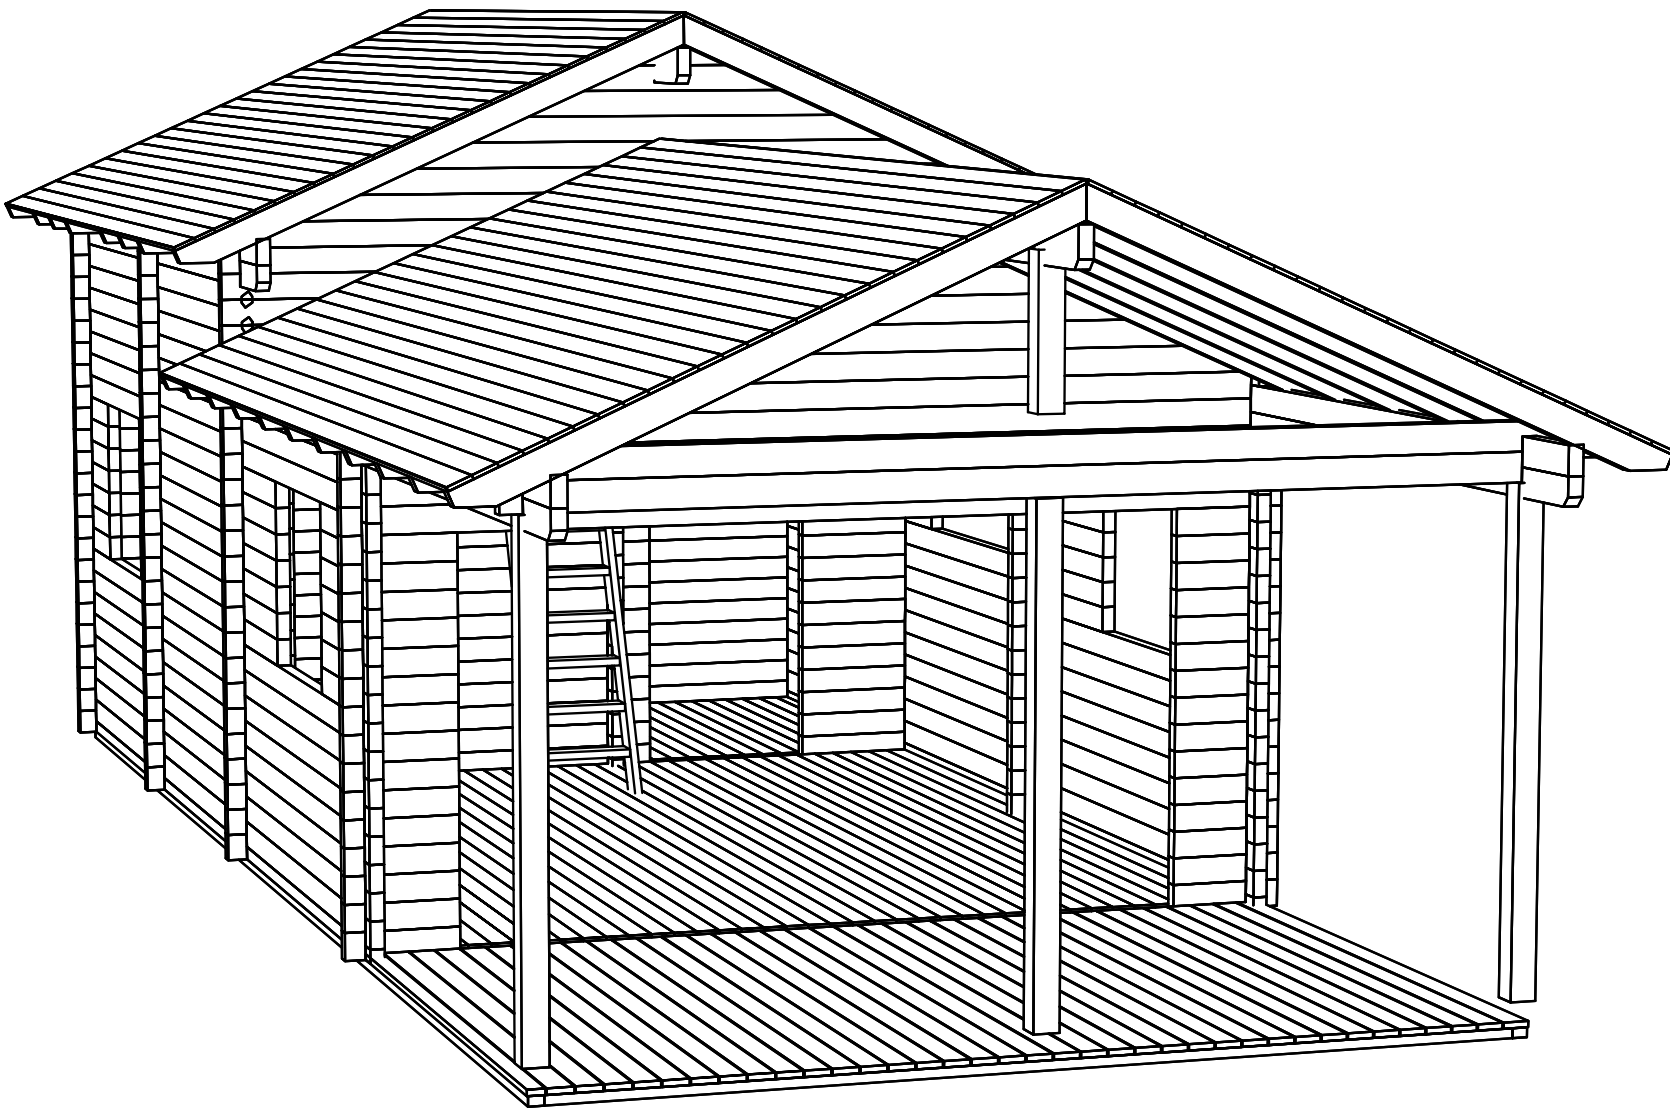


Name-Name-Nom Lake House 1		Page-Seite-Page 1
View-Aussicht-Vue 3D		Scale-Maßstab-Echelle 1:50
Material-Material-Matériel 70x135		Date-Datum-Date 20.10.2022
Drafter-Zeichner-Rédacteur EJ	File Lake House 1.dwg	

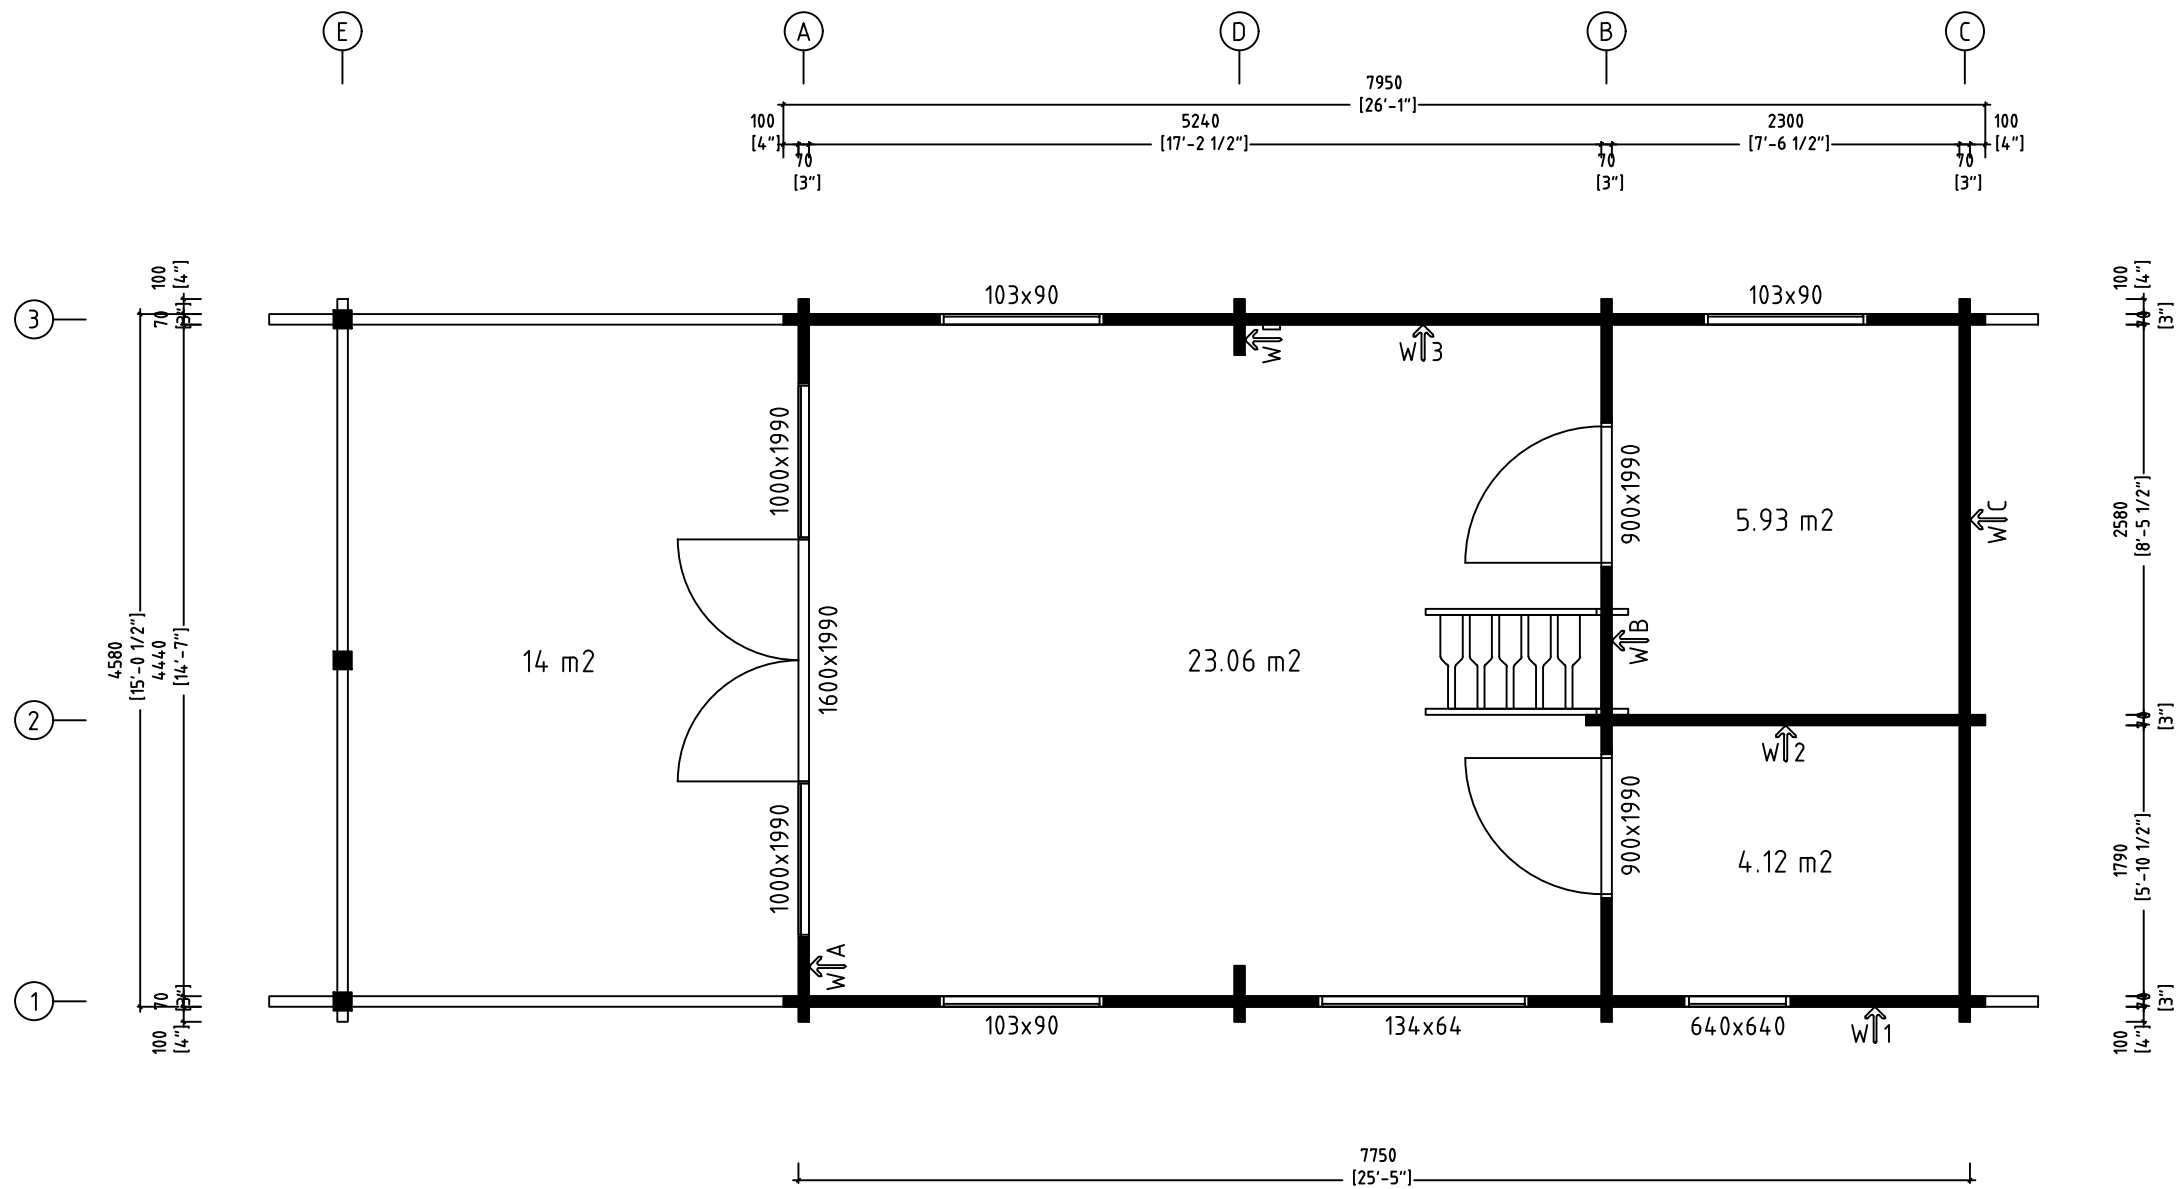


Name-Name-Nom Lake House 1		Page-Seite-Page 2
View-Aussicht-Vue GROUNDPLAN (Ground Floor)		Scale-Maßstab-Echelle 1:50
Material-Material-Matériel 70x135		Date-Datum-Date 20.10.2022
Drafter-Zeichner-Rédacteur EJ	File Lake House 1.dwg	

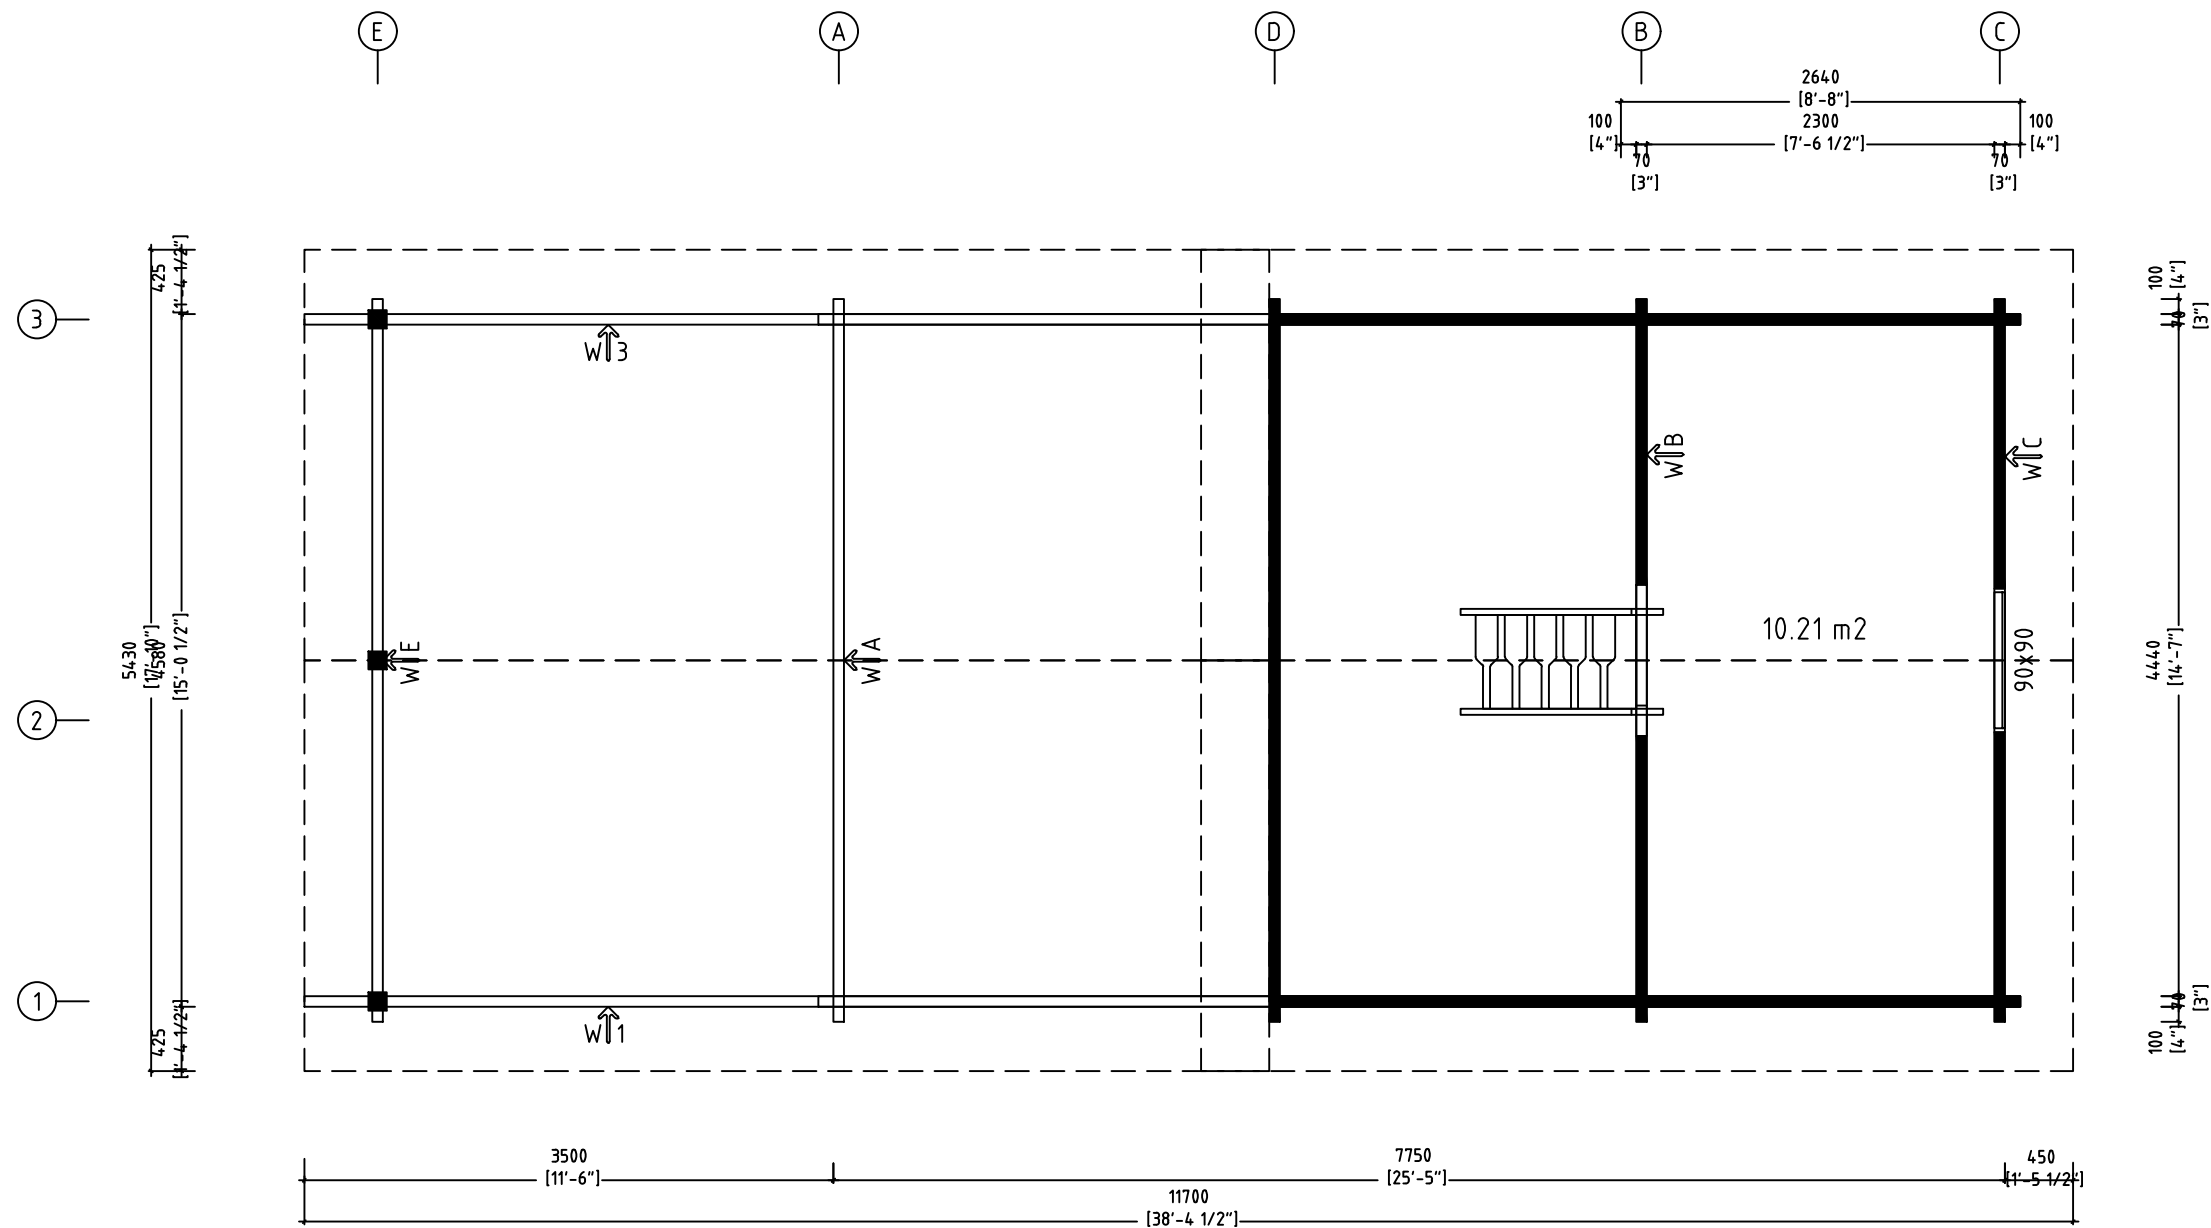


Name-Name-Nom Lake House 1		Page-Seite-Page 3
View-Aussicht-Vue GROUNDPLAN (First Floor)		Scale-Maßstab-Echelle 1:50
Material-Material-Matériau 70x135		Date-Datum-Date 20.10.2022
Drafter-Zeichner-Rédacteur EJ		File Lake House 1.dwg

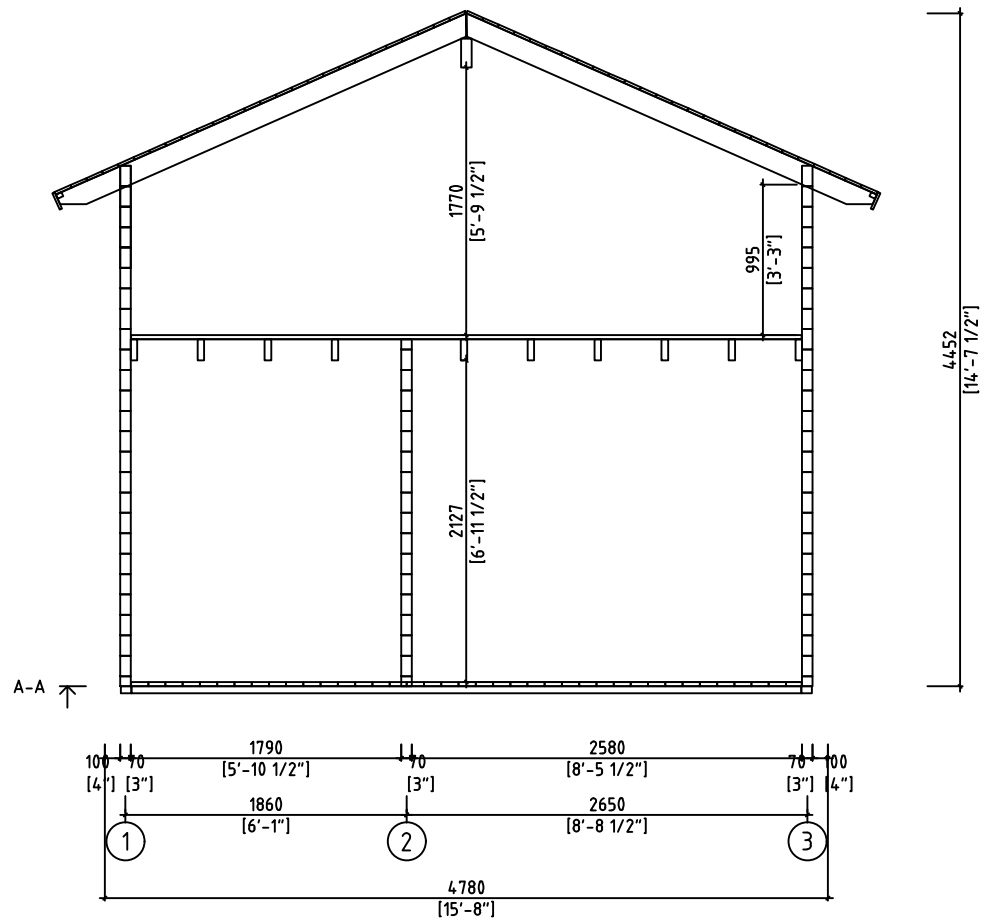


Name-Name-Nom Lake House 1		Page-Seite-Page 4
View-Aussicht-Vue A-A		Scale-Maßstab-Echelle 1:50
Material-Material-Matériel 70x135		Date-Datum-Date 20.10.2022
Drafter-Zeichner-Rédacteur EJ	File Lake House 1.dwg	

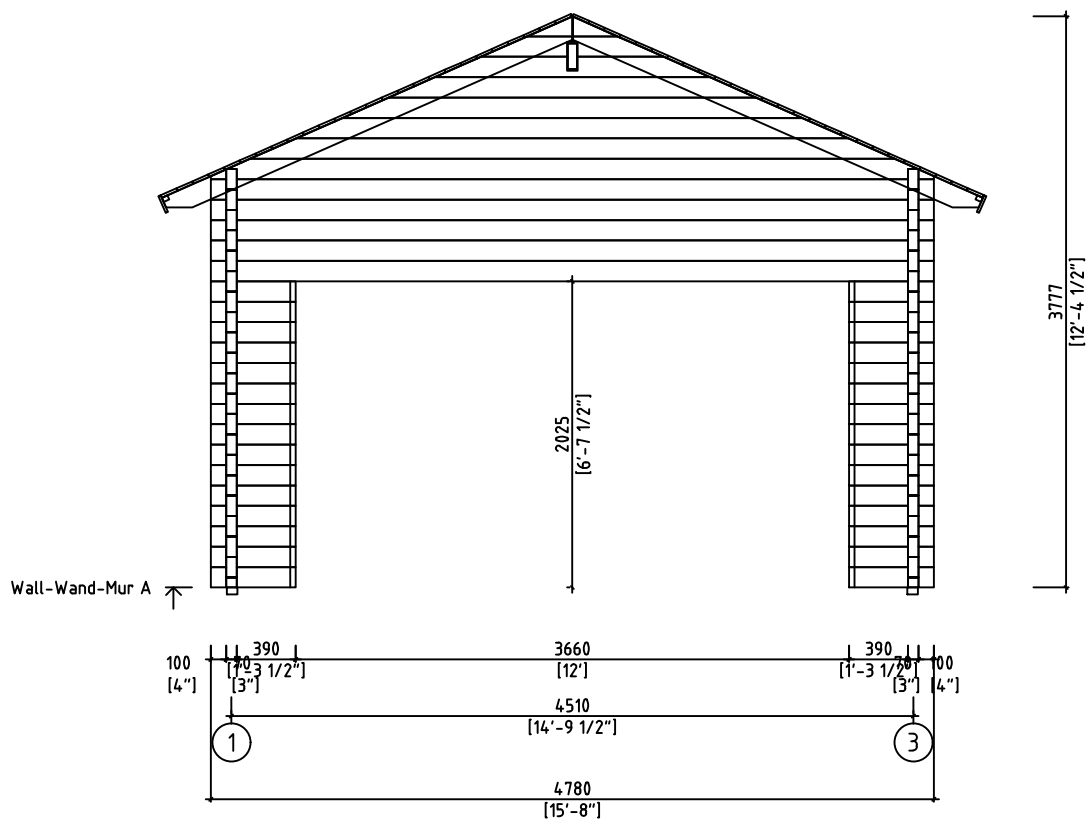


Name-Name-Nom	Lake House 1		Page-Seite-Page	5
View-Aussicht-Vue	Wall-Wand-Mur A		Scale-Maßstab-Echelle	1:50
Material-Material-Matériel	70x135		Date-Datum-Date	20.10.2022
Drafter-Zeichner-Rédacteur	EJ	File	Lake House 1.dwg	

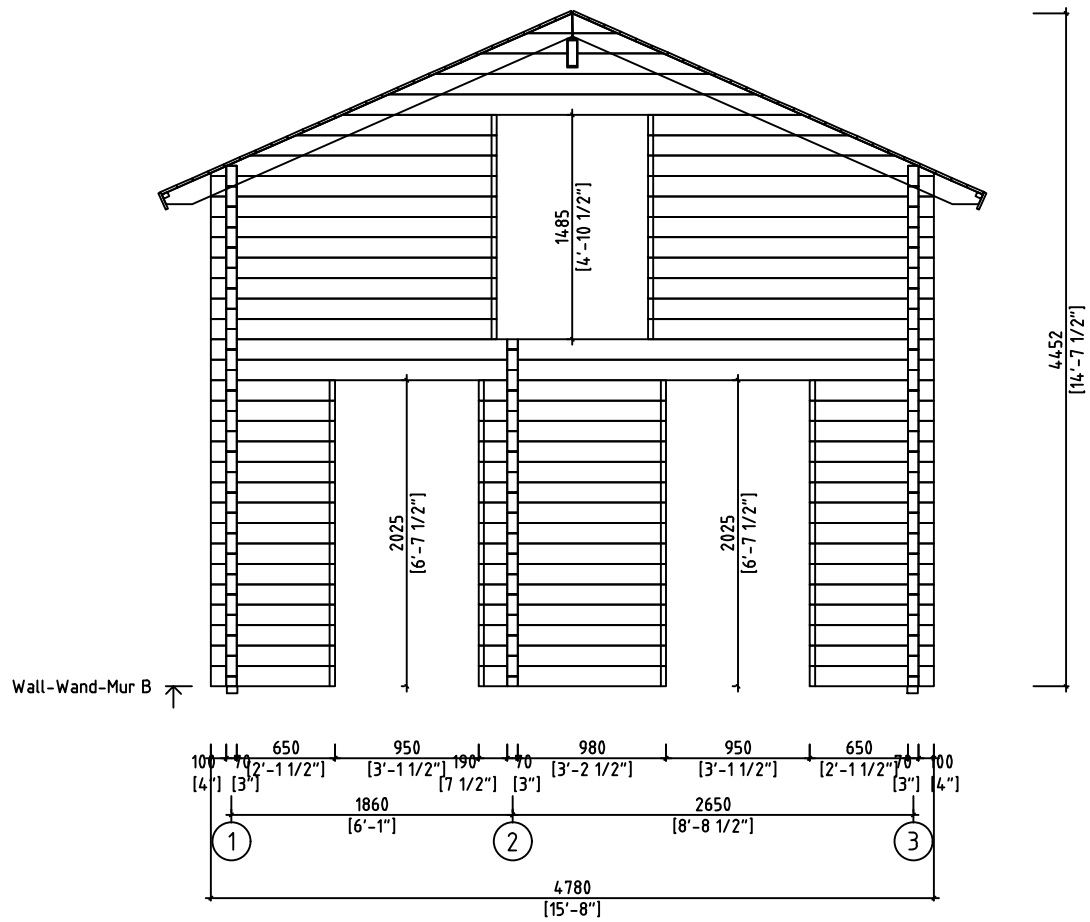


Name-Name-Nom Lake House 1		Page-Seite-Page 6
View-Aussicht-Vue Wall-Wand-Mur B		Scale-Maßstab-Echelle 1:50
Material-Material-Matériel 70x135		Date-Datum-Date 20.10.2022
Drafter-Zeichner-Rédacteur EJ	File Lake House 1.dwg	

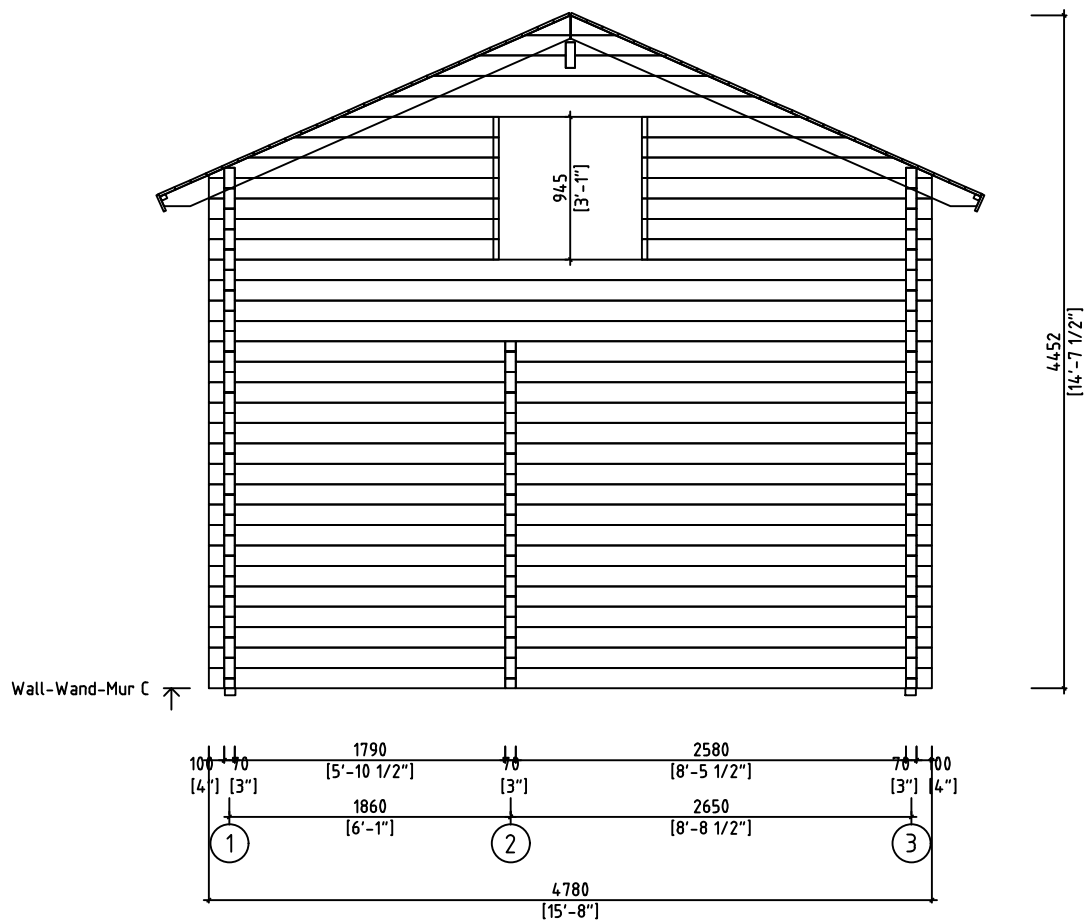


Name-Name-Nom Lake House 1		Page-Seite-Page 7
View-Aussicht-Vue Wall-Wand-Mur C		Scale-Maßstab-Echelle 1:50
Material-Material-Matériel 70x135		Date-Datum-Date 20.10.2022
Drafter-Zeichner-Rédacteur EJ	File Lake House 1.dwg	

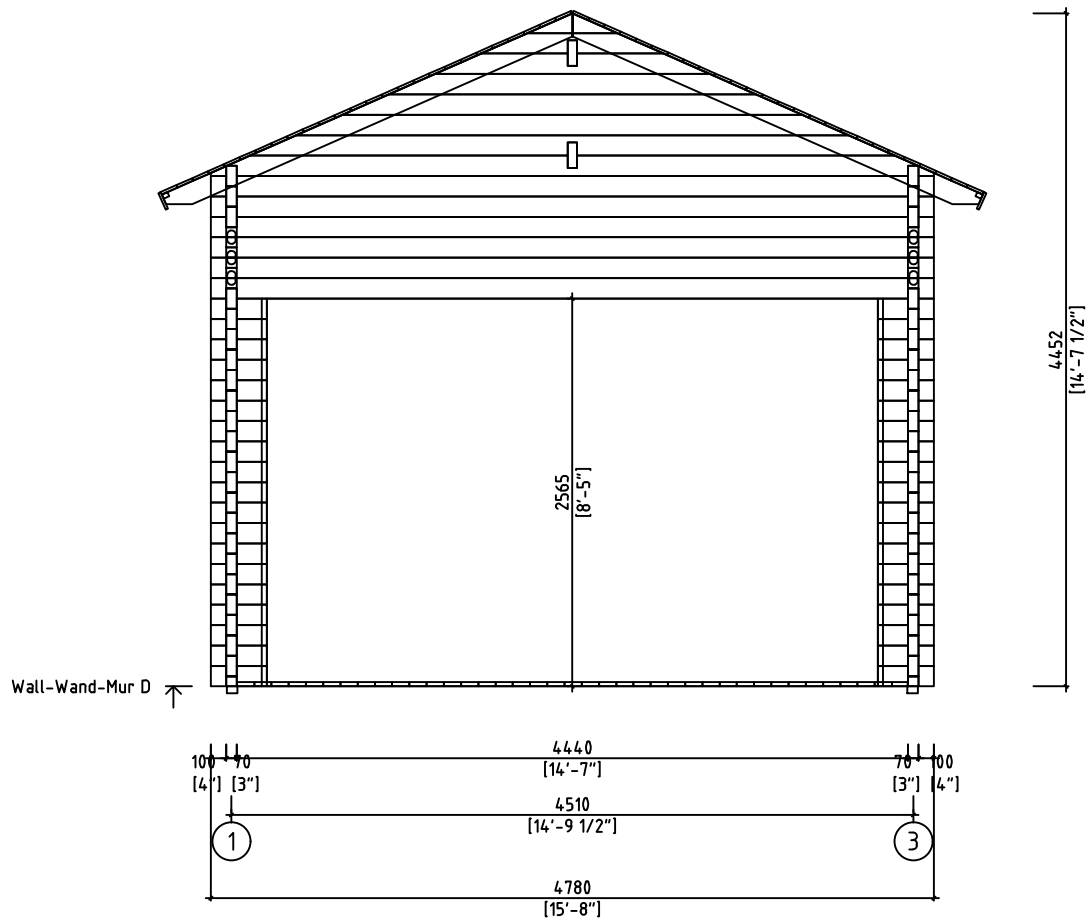

Name-Name-Nom Lake House 1		Page-Seite-Page 8
View-Aussicht-Vue Wall-Wand-Mur D		Scale-Maßstab-Echelle 1:50
Material-Material-Matériel 70x135		Date-Datum-Date 20.10.2022
Drafter-Zeichner-Rédacteur EJ	File Lake House 1.dwg	

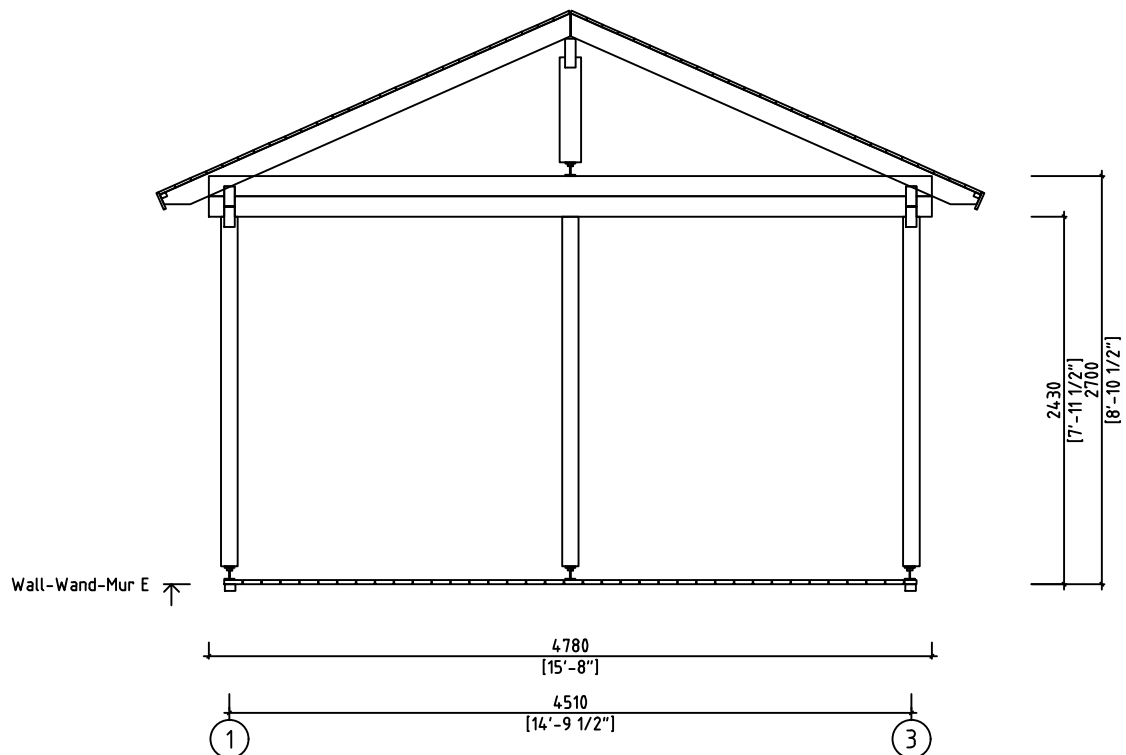


Name-Name-Nom Lake House 1		Page-Seite-Page 9
View-Aussicht-Vue Wall-Wand-Mur E		Scale-Maßstab-Echelle 1:50
Material-Material-Matériel 70x135		Date-Datum-Date 20.10.2022
Drafter-Zeichner-Rédacteur EJ	File Lake House 1.dwg	

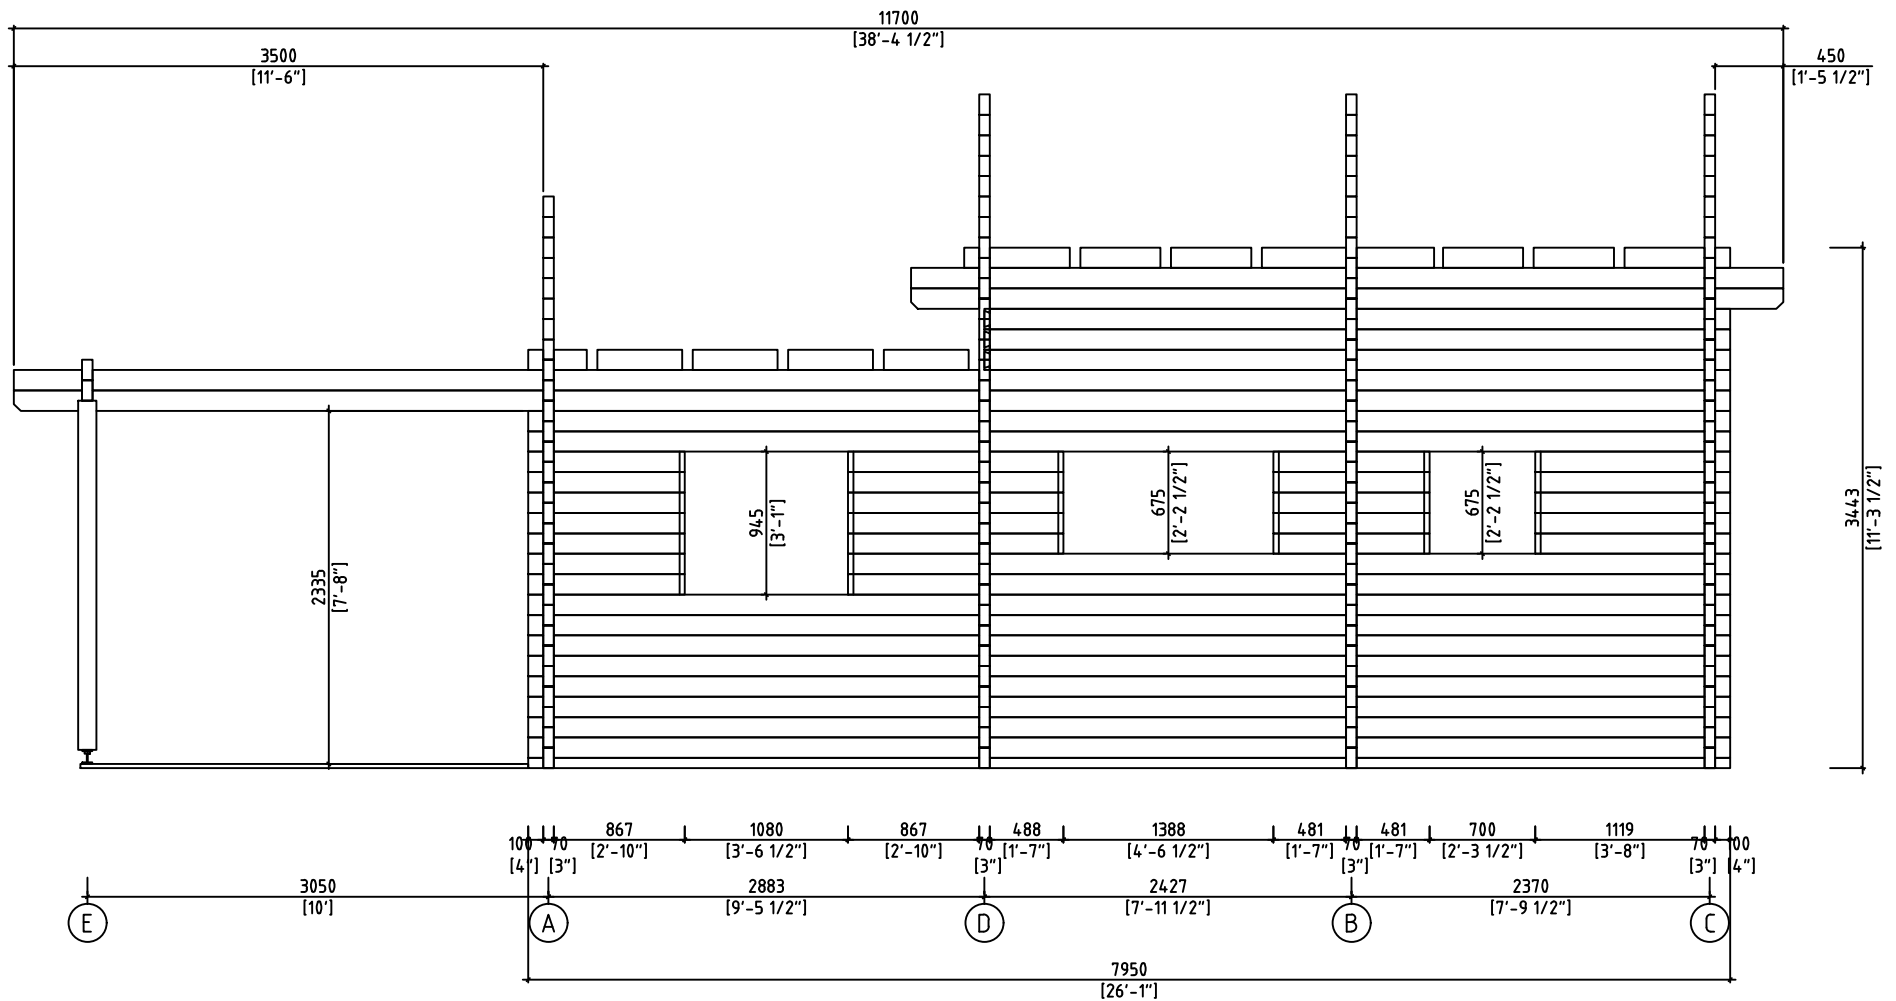

Wall-Wand-Mur 1 ↗

Name-Name-Nom Lake House 1		Page-Seite-Page 10
View-Aussicht-Vue Wall-Wand-Mur 1		Scale-Maßstab-Echelle 1:50
Material-Material-Matériau 70x135		Date-Datum-Date 20.10.2022
Drafter-Zeichner-Rédacteur EJ		File Lake House 1.dwg

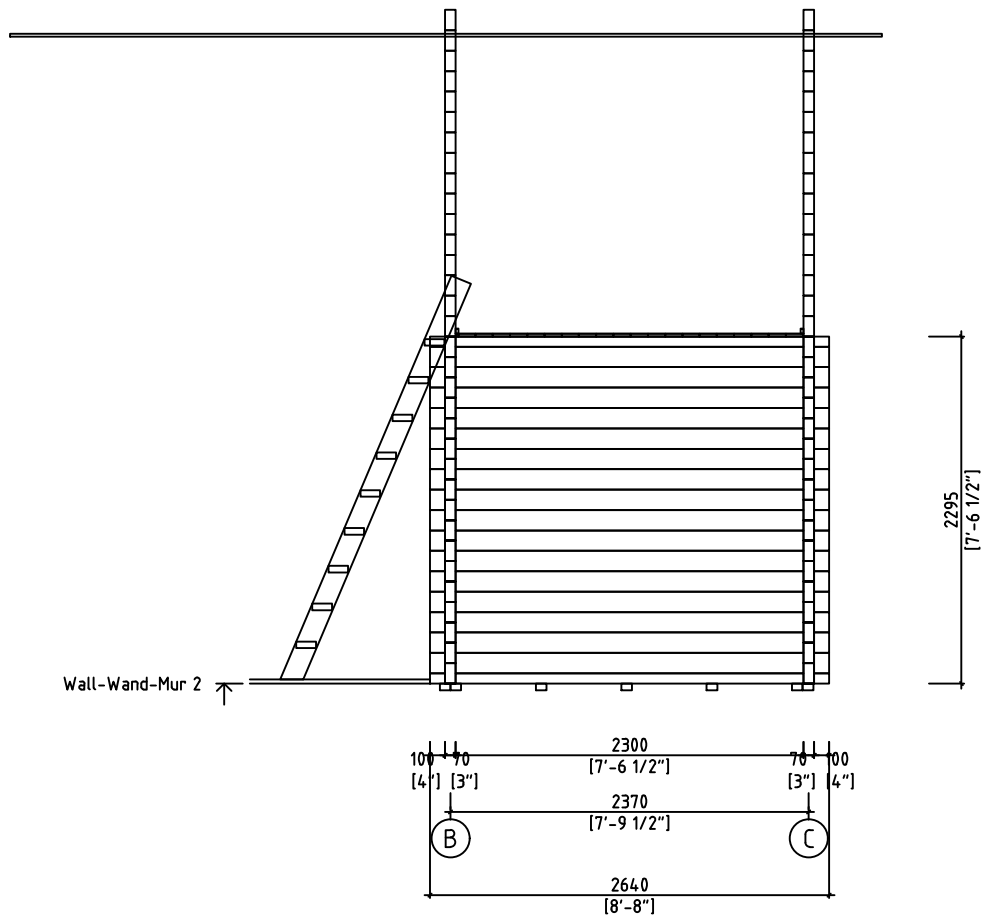

Name-Name-Nom Lake House 1		Page-Seite-Page 11
View-Aussicht-Vue Wall-Wand-Mur 2		Scale-Maßstab-Echelle 1:50
Material-Material-Matériau 70x135		Date-Datum-Date 20.10.2022
Drafter-Zeichner-Rédacteur EJ	File Lake House 1.dwg	

