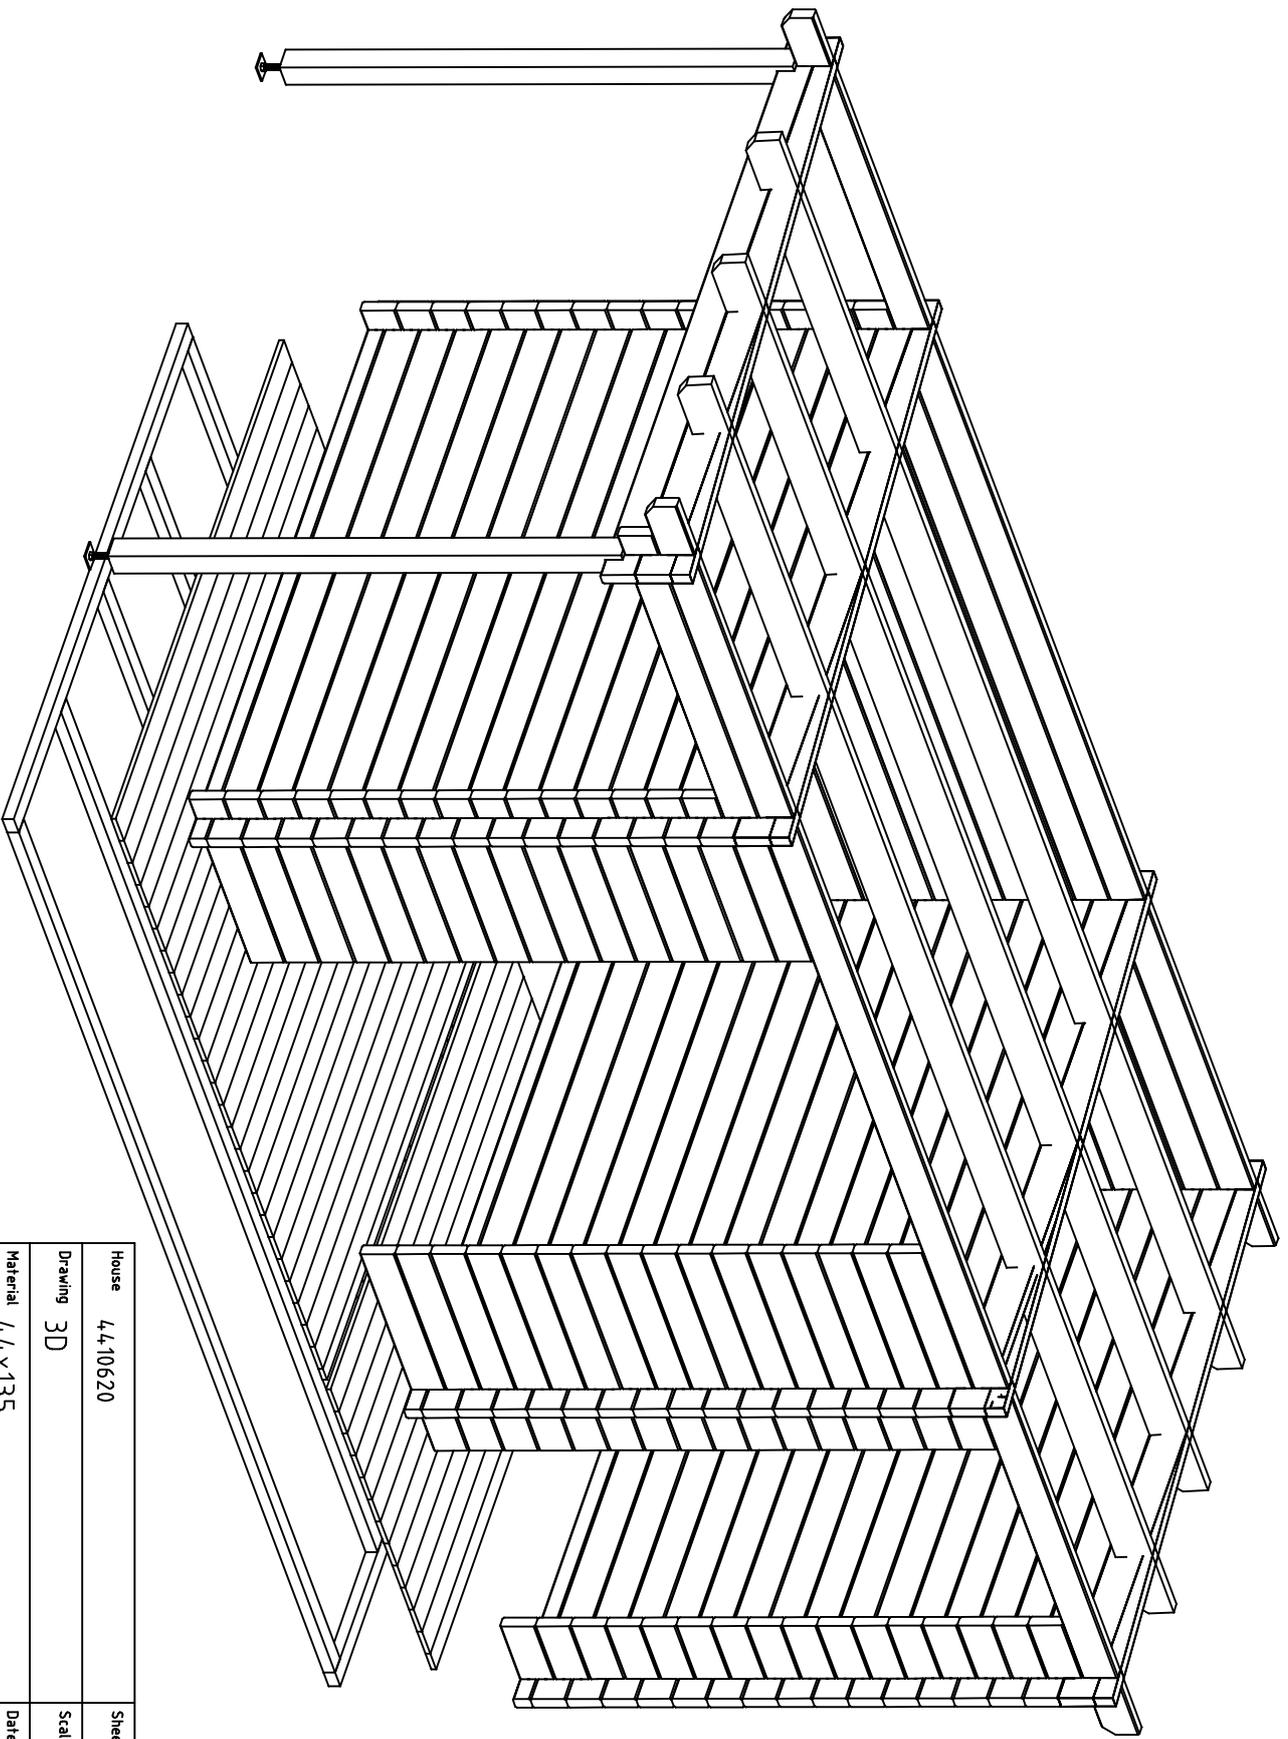
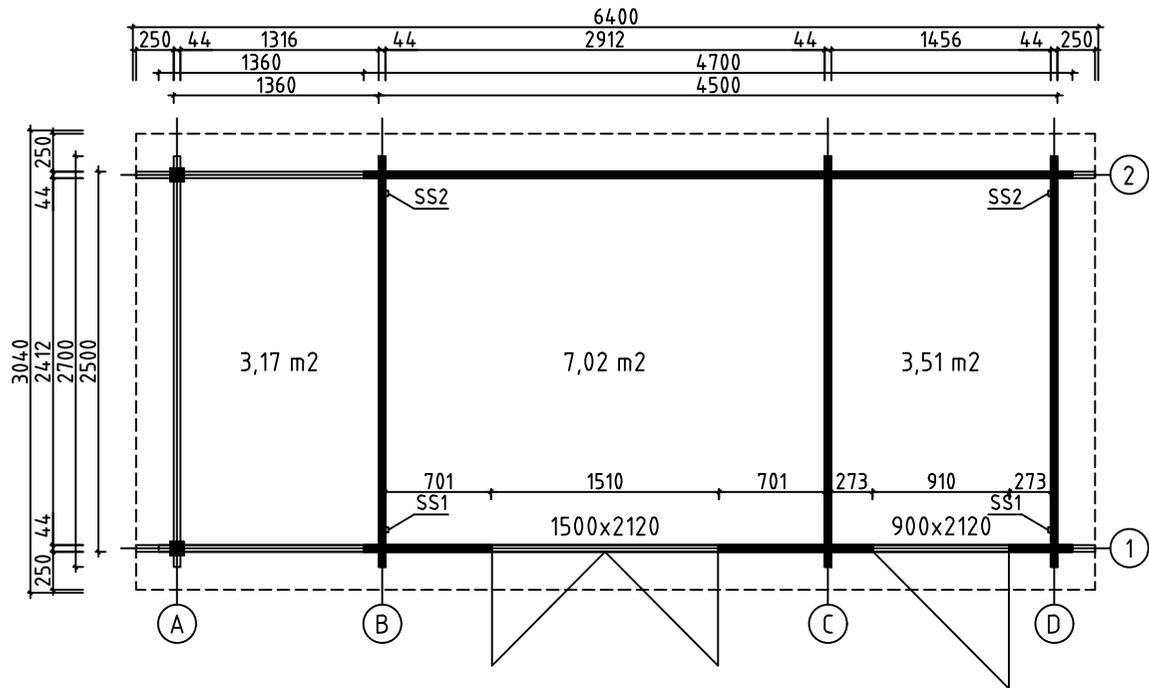





House	4.4.10620	Sheet	1
Drawing	3D	Scale	
Material	4.4.X135	Date	11.02.2022
Drawer	RP	File	4.4.10620 3D.dwg





House	4.4.10620	Sheet	2
Drawing	3D	Scale	
Material	4.4.X135	Date	11.02.2022
Drawer	RP	File	4.4.10620 3D.dwg







House	4410620	Sheet	3
Drawing	GRUNDPLAN-GRUNDPLAN-PLAN	Scale	1:50
Material	44x135	Date	11.02.2022
Drawer	RP	File	4410620.dwg

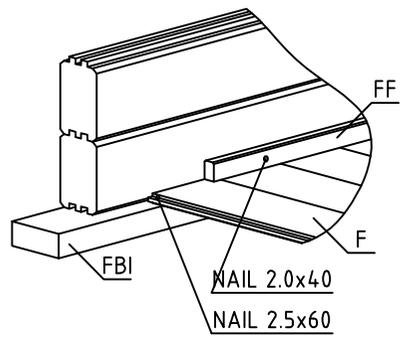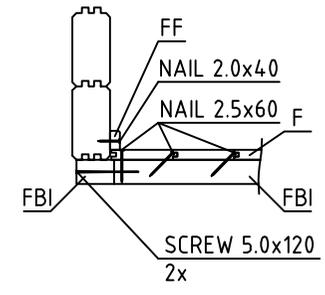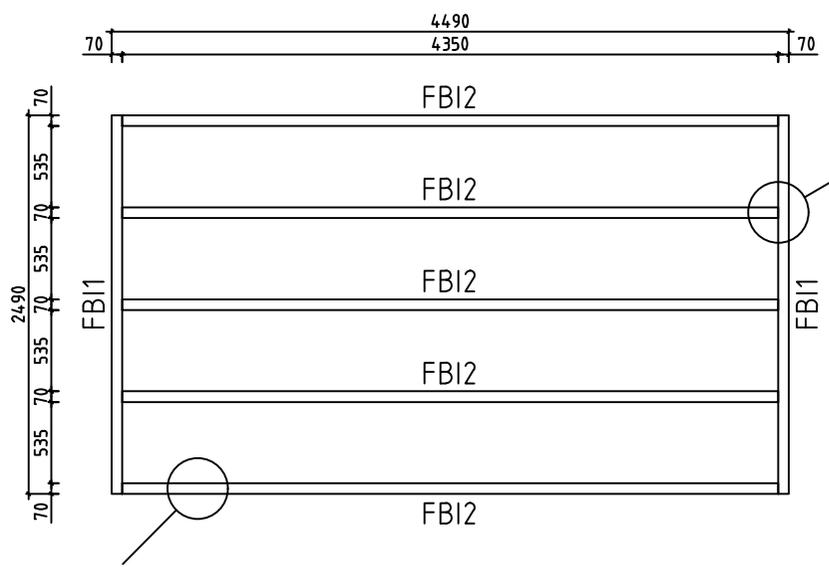

House	4410620	Sheet	4
Drawing	FLOORBEAMS-FUSSBODENBALKEN-VLOERBALKEN	Scale	1:50
Material	70x45	Date	11.02.2022
Drawer	RP	File	4410620.dwg

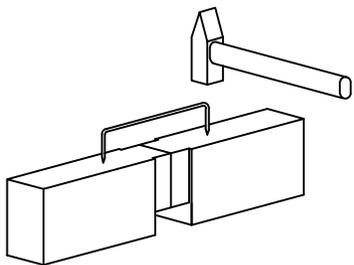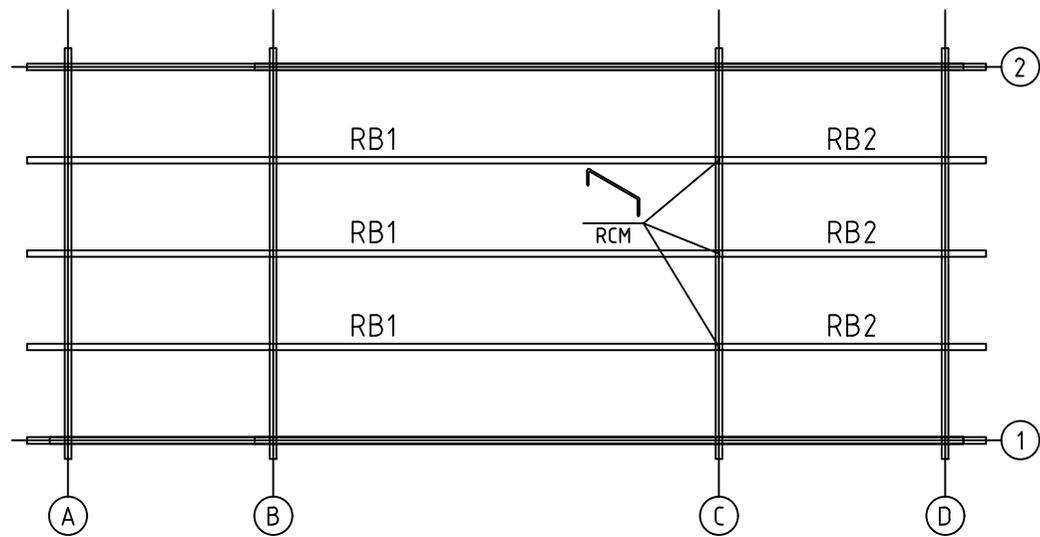


House	4410620	Sheet	5
Drawing	ROOFBEAMS-DACHBALKEN-DAKBALK	Scale	1:50
Material	43x140	Date	11.02.2022
Drawer	RP	File	4410620.dwg

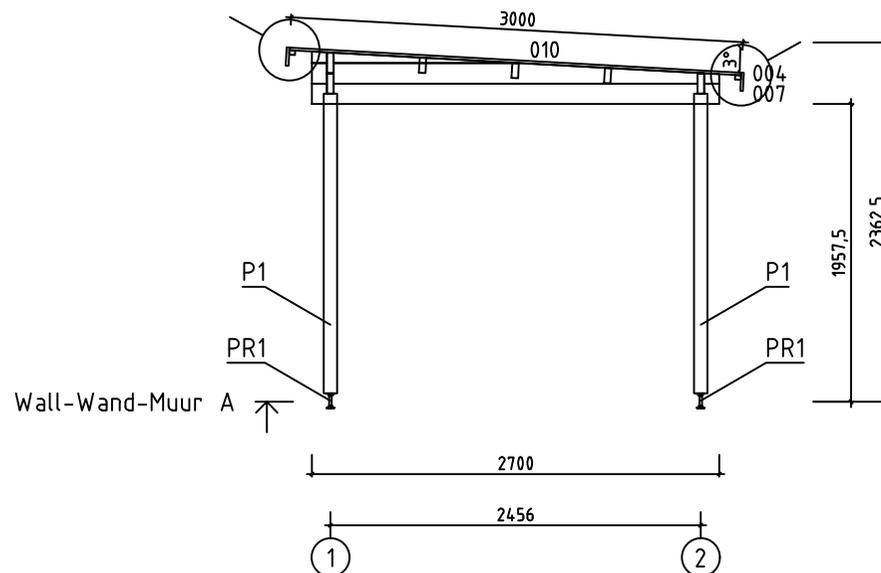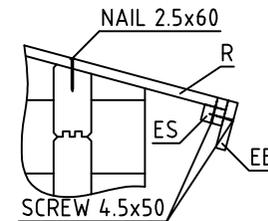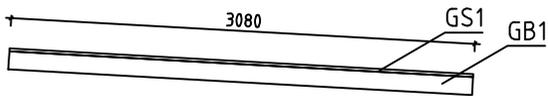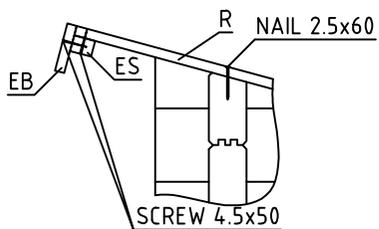

House	4410620	Sheet	6
Drawing	WALL-WAND-MUUR A	Scale	1:50
Material	44x135	Date	11.02.2022
Drawer	RP	File	4410620.dwg




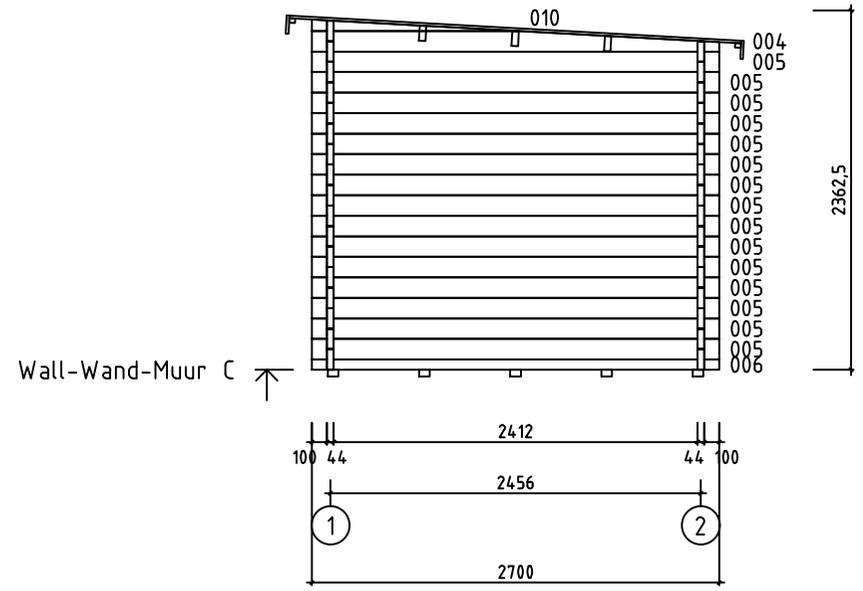

















House	4410620	Sheet	8
Drawing	WALL-WAND-MUUR C	Scale	1:50
Material	44x135	Date	11.02.2022
Drawer	RP	File	4410620.dwg







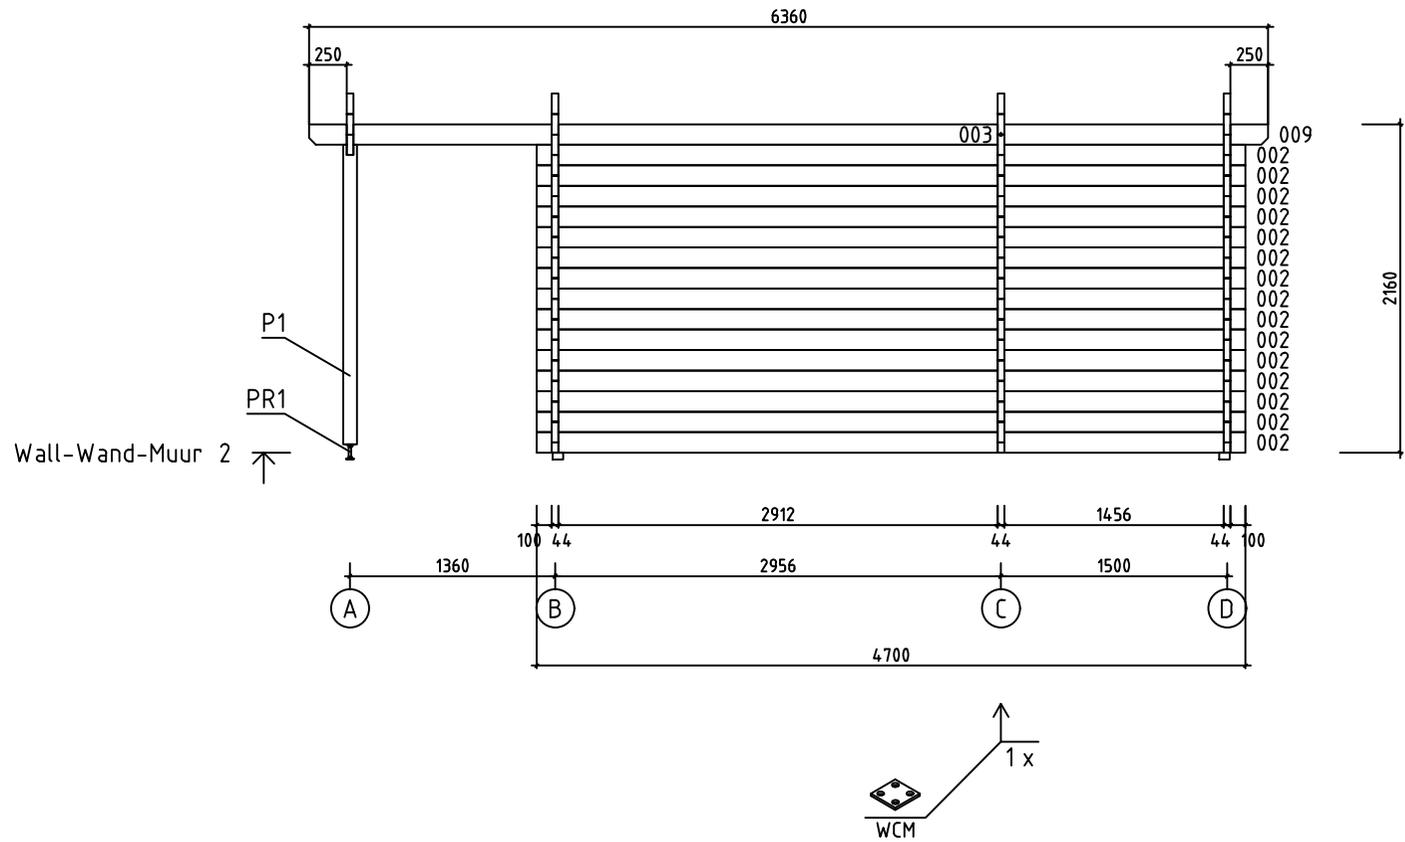

House	4410620	Sheet	11
Drawing	WALL-WAND-MUUR 2	Scale	1:50
Material	44x135	Date	11.02.2022
Drawer	RP	File	4410620.dwg

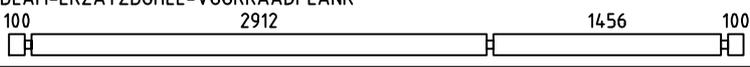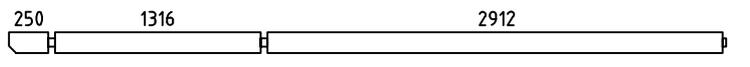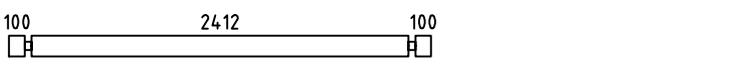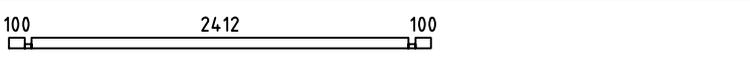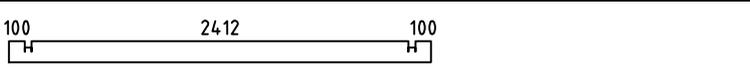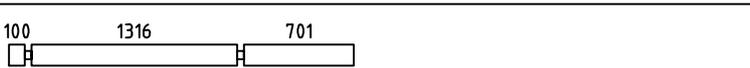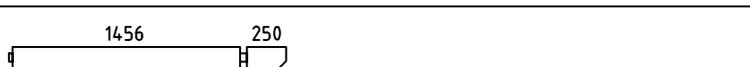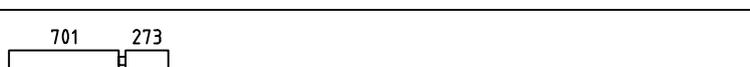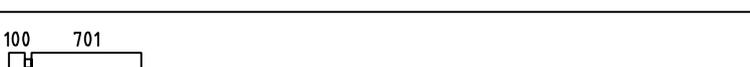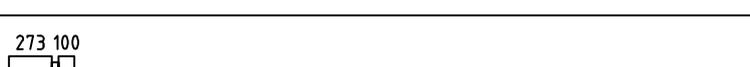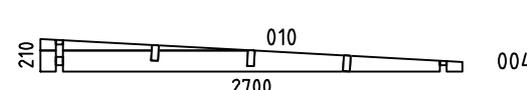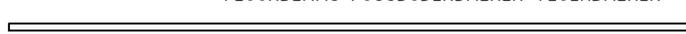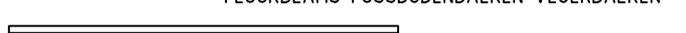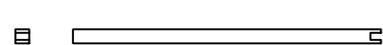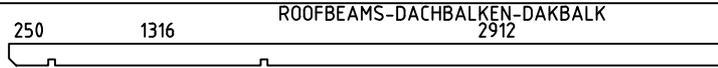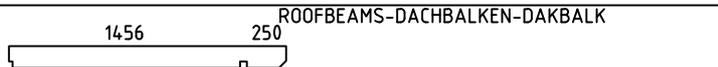Pos	Specification-Bestimmung-Omschrijving	Pcs	Profile (mm)	L (mm)		
001	SPARE BEAM-ERZATZBOHLE-VOORRAADPLANK 	1	44x135	4700		
002		15	44x135	4700		
003		PM 2	44x135	4588		
005		45	44x135	2700		
006		3	44x68	2700		
007		1	44x135	2700		
008		1	44x135	2205		
009		PM 2	44x135	1772		
011		16	44x135	1018		
012		15	44x135	845		
013		16	44x135	417		
WA-1 WB-1 WC-1 WD-1		4	44x210	2700		
HB	HIT BLOCK-SCHLAGHÖLZER-BLAZENPLANK 	2	44x135	300		
FBI2	FLOORBEAMS-FUSSBODENBALKEN-VLOERBALKEN 	IMM 5	70x45	4350		
FBI1	FLOORBEAMS-FUSSBODENBALKEN-VLOERBALKEN 	IMM 2	70x45	2490		
P1	POST-PFOSTEN-STUT 	2	90x90	1970		
RB1	ROOFBEAMS-DACHBALKEN-DAKBALK 	3	43x140	4588		
RB2	ROOFBEAMS-DACHBALKEN-DAKBALK 	3	43x140	1772		
F1	FLOORBOARD-FUSSBODENBRETT-VLOERPLANK  or-oder-of	39+1 51+1	18x114 18x88	2405		
R1	ROOFBOARD-DACHBRETT-DAKPLANK  or-oder-of	56+1 73+1	18x114 18x88	3000		
FF1	FLOOR FILLET-FUSSBODENLEISTE-VLOERPLINT 		18x35	19m		
GB1	GABLE BOARD-GIEBELLENDE-GEVELPLANK 	2	18x120	3080		
GS1	ROOF FELT FILLET-GIEBELLEISTE-GEVELLIJST 	2	18x70	3080		
EB1	EAVE BOARD-TRAUFBRETT-AFDEKPLANK 	4	18x120	3180		
House	4410620	Material	File	4410620.dwg	Sheet	12

  Pos	Specification-Bestimmung-Omschrijving	Pcs	Profile (mm)	L (mm)
ES1	EAVE SLAT-TRAUFENLEISTE-AFDEKLIJST 	4	30x40	3180
SS1	STORM SLAT-STURMLEISTE-STORMLIJST 	2	18x35	2160
SS2	STORM SLAT-STURMLEISTE-STORMLIJST 	2	18x35	2060
PR1	POST REGULATOR-PFOSTEN REGLER-STUT REGELAAR 	2		
RCM	ROOFBEAMS CONNECTING METAL-DACHBALKEN BEFESTIGUNGSMETALLE-DAKBALKEN POOLING METALEN 	3	∅6.0	200
WCM	WALLBEAMS CONNECTING METAL-WANDBOEHLEN BEFESTIGUNG METALLE-MUURBALKEN POOLING METALEN 	2	25	25
	SCREWS-SCHRAUBEN-SCHROEF FOR-FÜR-VOOR SS1, SS2 	12	∅6.0	50
	WASHER-SCHEIBE-SCHIJF FOR-FÜR-VOOR SS1, SS2 	12	∅6.0	18
	NAIL-NAGEL-NAGEL FOR-FÜR-VOOR FF1 	40	∅2.0	40
	NAIL-NAGEL-NAGEL FOR-FÜR-VOOR F1, R1 	630	∅2.5	60
	SCREWS-SCHRAUBEN-SCHROEF FOR-FÜR-VOOR WCM 	8	∅3.5	35
	SCREWS-SCHRAUBEN-SCHROEF FOR-FÜR-VOOR GB1, GS1, EB1, ES1, P1, PR1 	90	∅4.5	50
	SCREWS-SCHRAUBEN-SCHROEF FOR-FÜR-VOOR 007 	10	∅4.5	90
	SCREWS-SCHRAUBEN-SCHROEF FOR-FÜR-VOOR FBI1, FBI2 	20	∅5.0	120
	SCREWS-SCHRAUBEN-SCHROEF FOR-FÜR-VOOR RB1, RB2 	15	∅6.0	160
	DOUBLEDOOR SELECTABLE-DOPPELTÜR WÄHLBAR-DUBBELE DEUR SELECTEERBAAR	1	1500	2120
	DOOR SELECTABLE-TÜR WÄHLBAR-DEUR SELECTEERBAAR	1	900	2120

#001		4700	1
#002	2	4700	15
#003	1,2	4588	2
#004	A,B,C,D	2700	4
#005	B,C,D	2700	45
#006	B,C,D	2700	3
#007	A	2700	1
#008	1	2205	1
#009	1,2	1772	2
#010	A,B,C,D	1372	4
#011	1	1018	16
#012	1	845	15
#013	1	417	16