






House	444.1220	Sheet	1
Drawing	3D	Scale	
Material	44X135	Date	12.07.2022
Drawer	RP	File	444.1220 3D.dwg

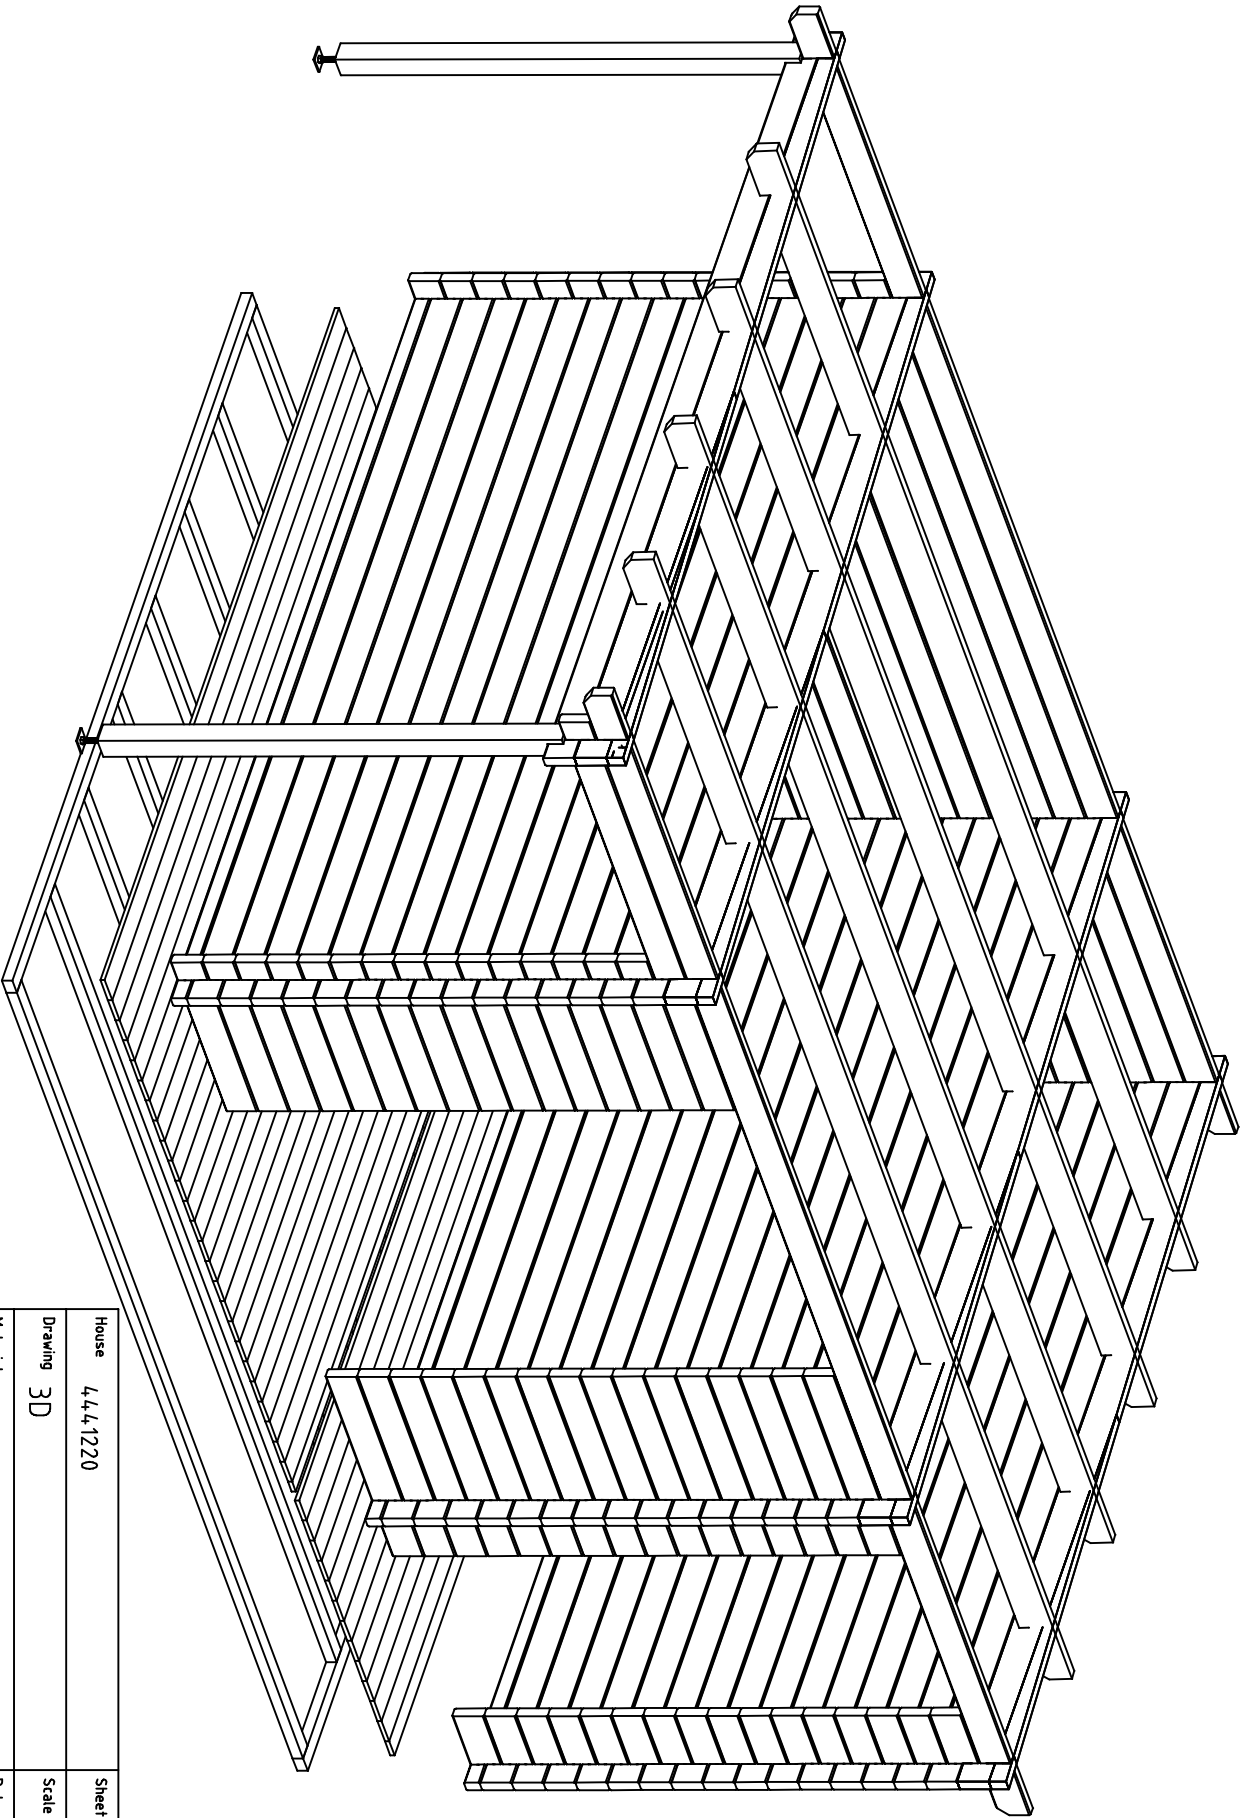



House	444.1220	Sheet	2
Drawing	3D	Scale	
Material	44X135	Date	12.07.2022
Drawer	RP	File	444.1220 3D.dwg

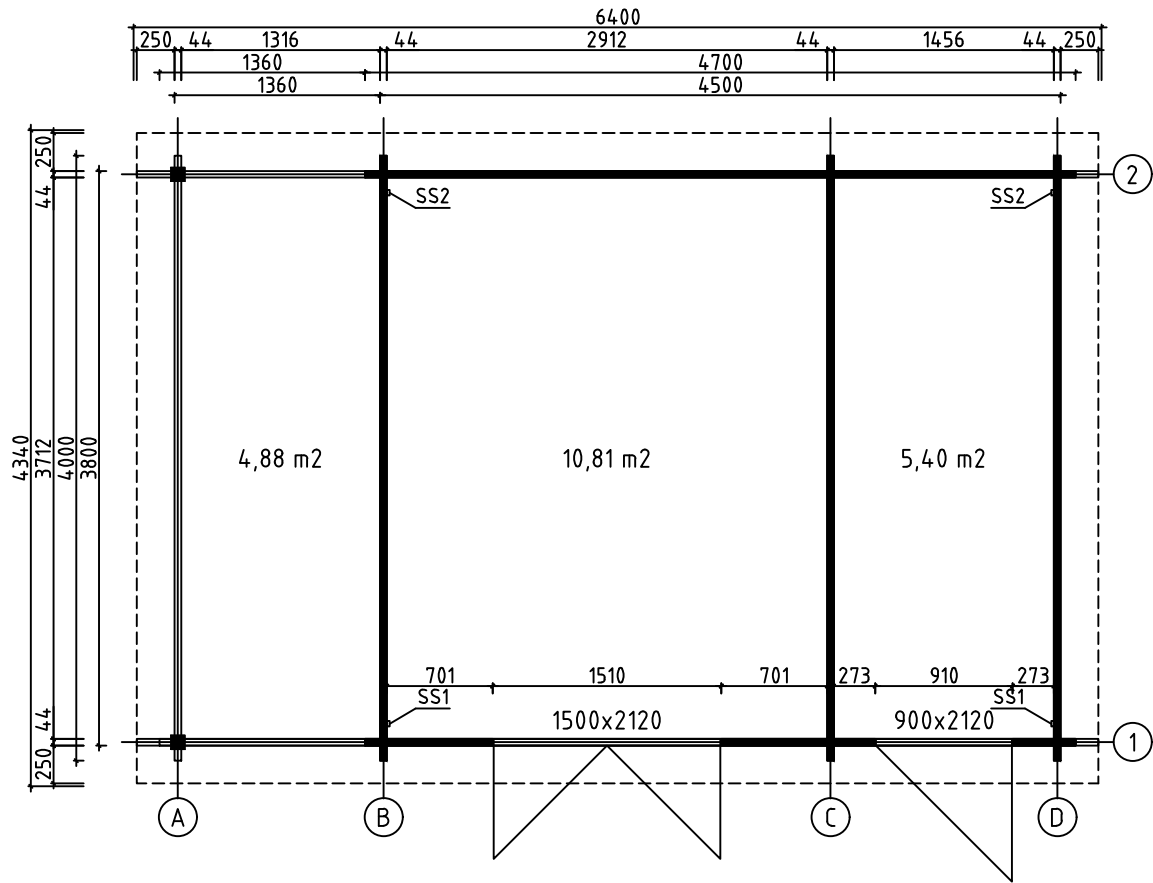





House	4441220	Sheet	3
Drawing	GRUNDPLAN-GRUNDPLAN-PLAN	Scale	1:50
Material	44x135	Date	12.07.2022
Drawer	RP	File	4441220.dwg

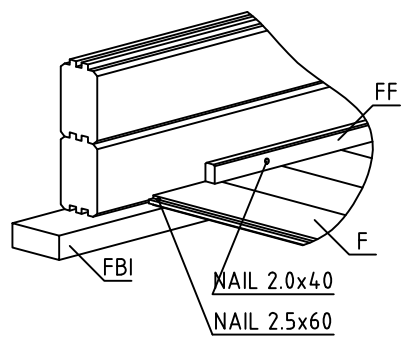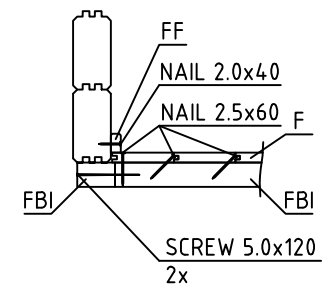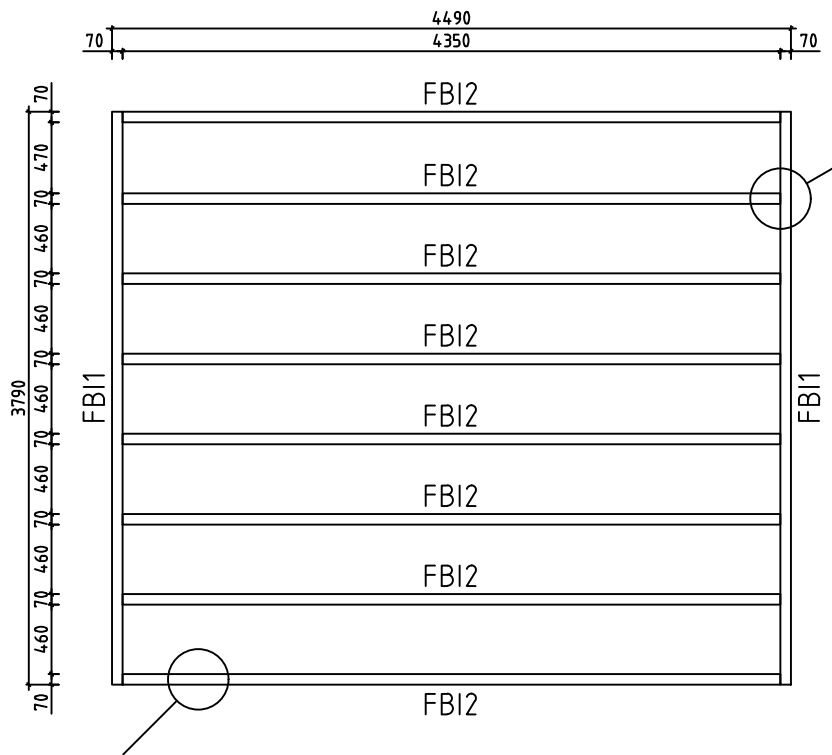


House	4441220	Sheet	4
Drawing	FLOORBEAMS-FUSSBODENBALKEN-VLOERBALKEN	Scale	1:50
Material	70x45	Date	12.07.2022
Drawer	RP	File	4441220.dwg

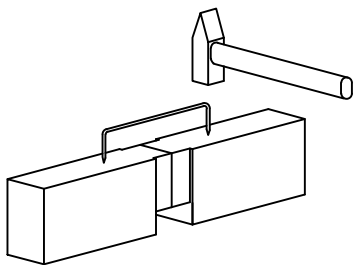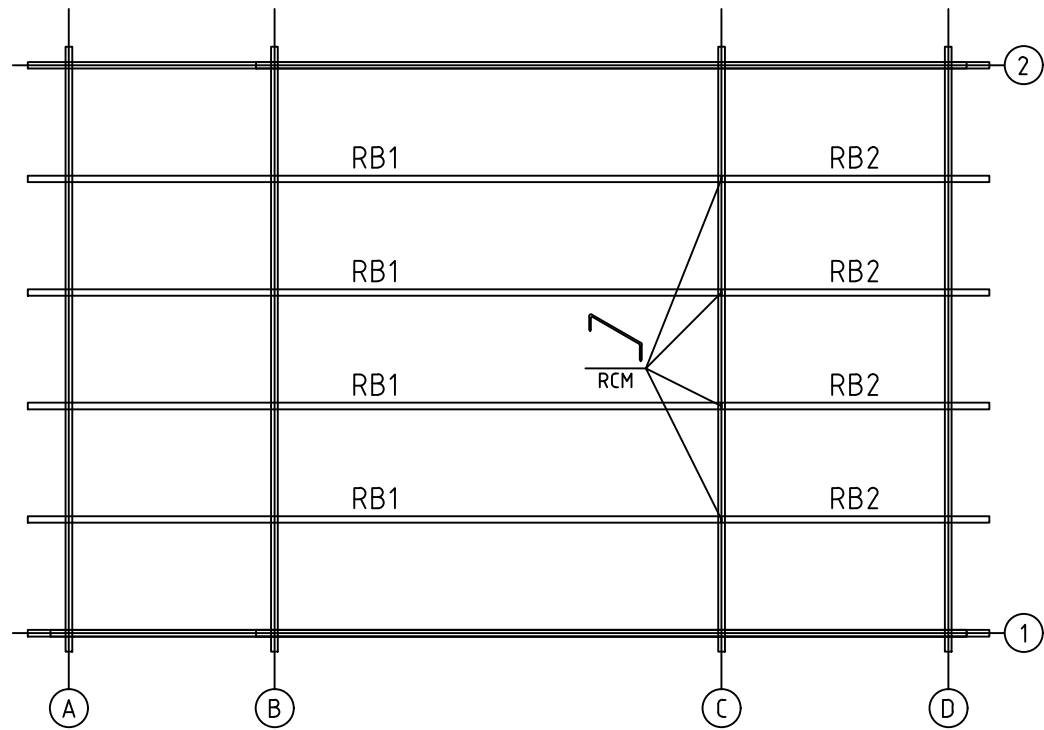


House	4441220	Sheet	5
Drawing	ROOFBEAMS-DACHBALKEN-DAKBALK	Scale	1:50
Material	43x140	Date	12.07.2022
Drawer	RP	File	4441220.dwg

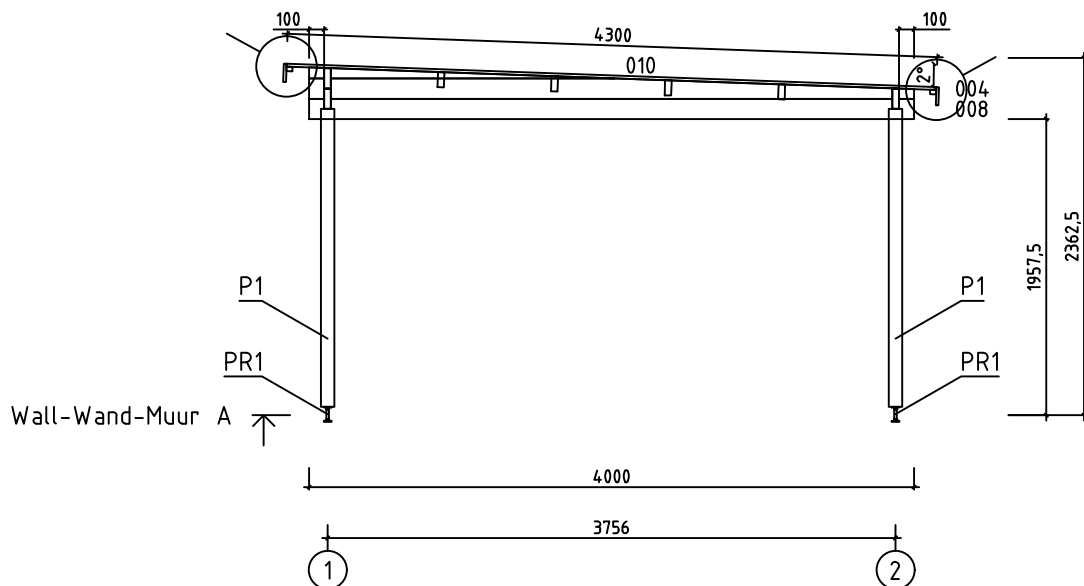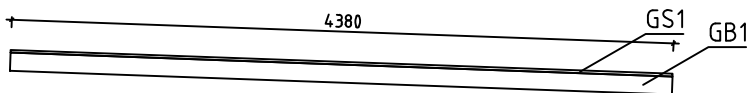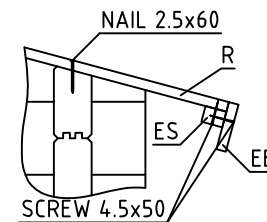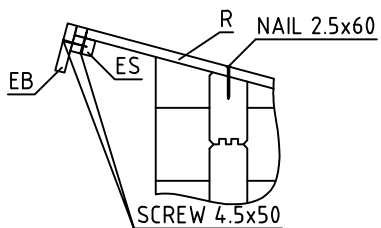




House	4441220	Sheet	6
Drawing	WALL-WAND-MUUR A	Scale	1:50
Material	44x135	Date	12.07.2022
Drawer	RP	File	4441220.dwg

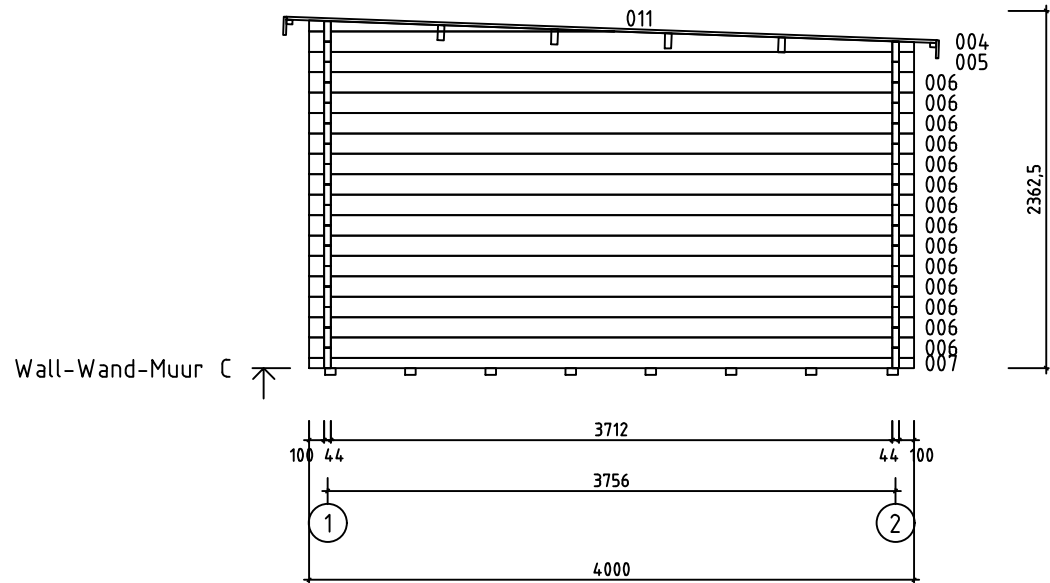


House	4441220	Sheet	8
Drawing	WALL-WAND-MUUR C	Scale	1:50
Material	44x135	Date	12.07.2022
Drawer	RP	File	4441220.dwg

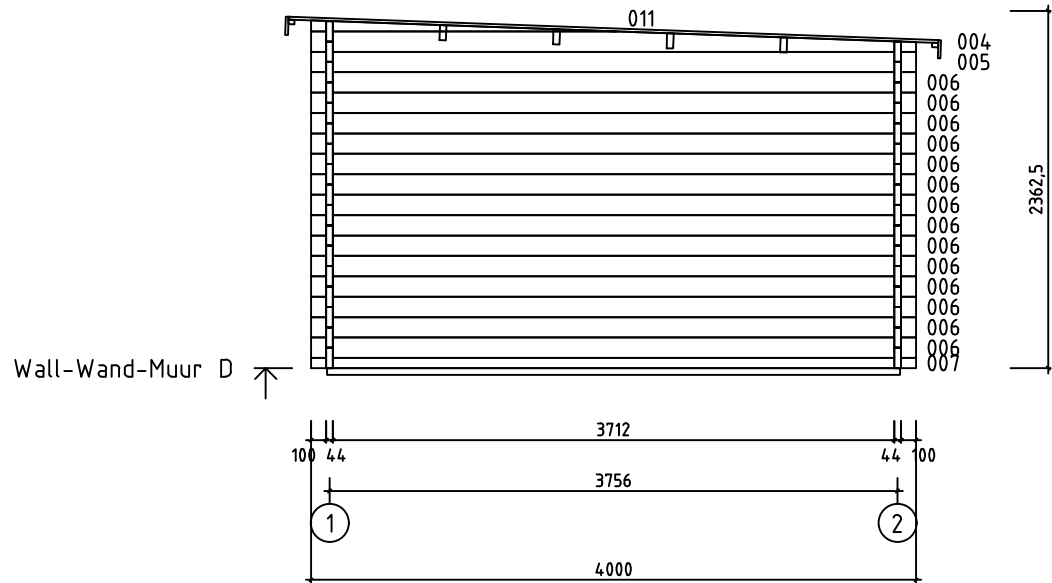









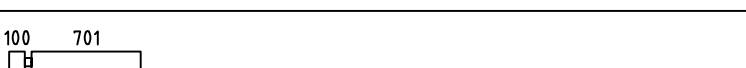
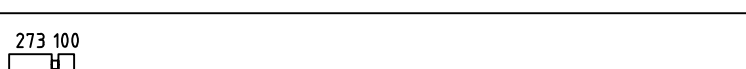
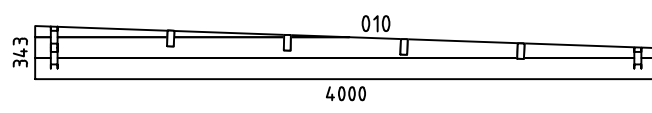
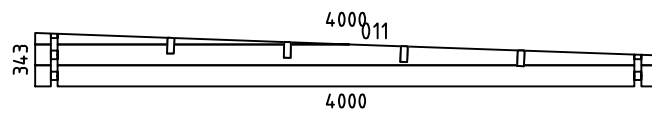
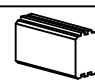
 
 
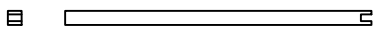
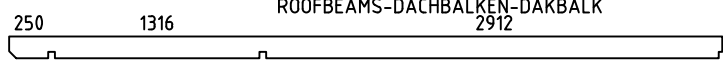
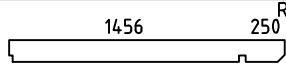


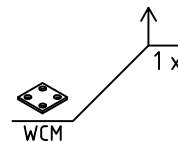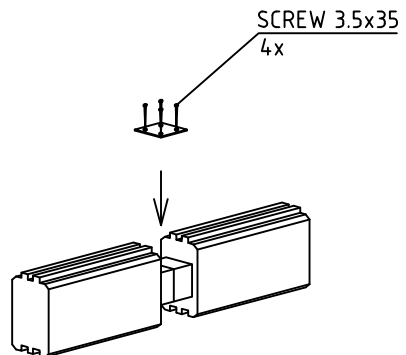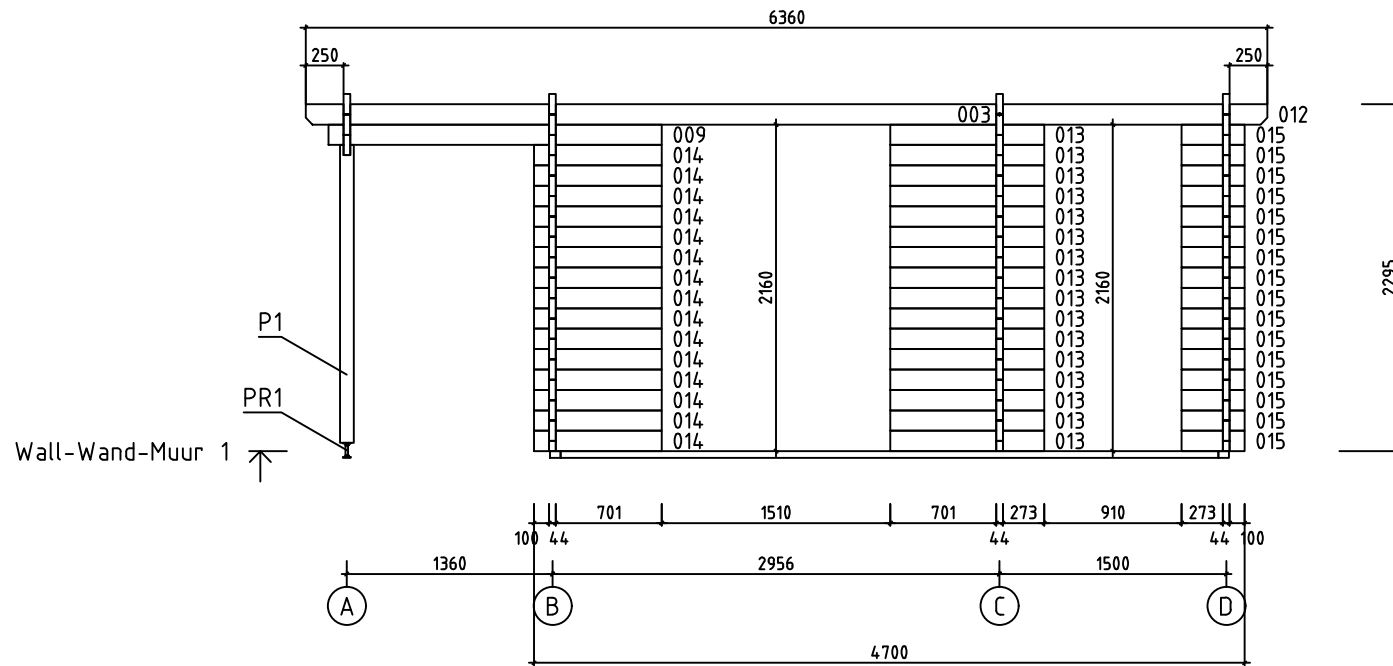


House	4441220	Sheet	9
Drawing	WALL-WAND-MUUR D	Scale	1:50
Material	44x135	Date	12.07.2022
Drawer	RP	File	4441220.dwg

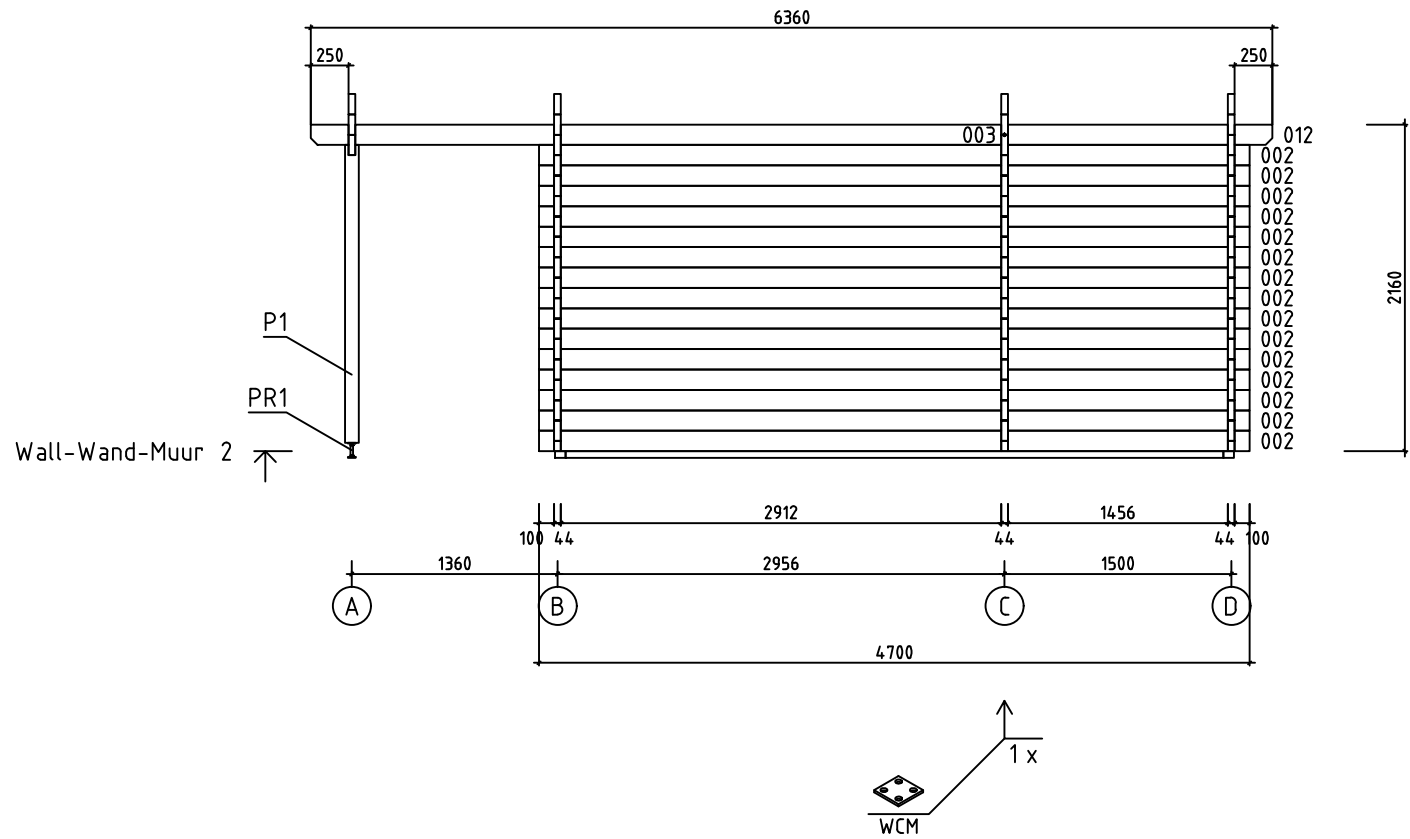

House	4441220	Sheet	10
Drawing	WALL-WAND-MUUR 1	Scale	1:50
Material	44x135	Date	12.07.2022
Drawer	RP	File	4441220.dwg

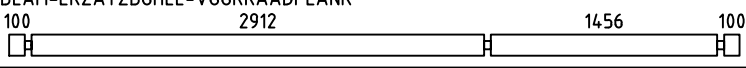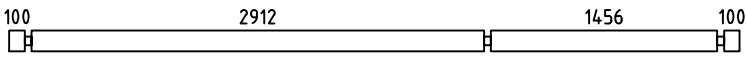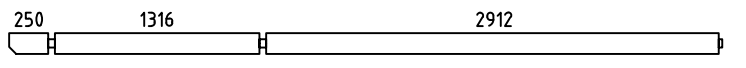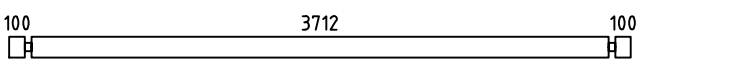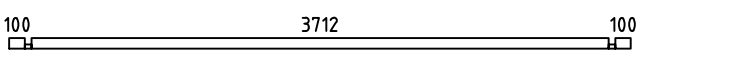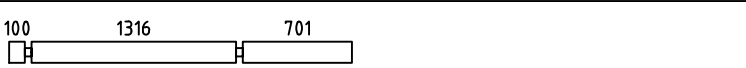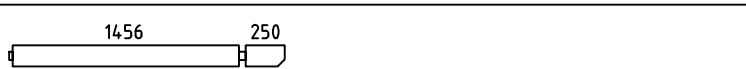

House	4441220	Sheet	11
Drawing	WALL-WAND-MUUR 2	Scale	1:50
Material	44x135	Date	12.07.2022
Drawer	RP	File	4441220.dwg

Pos	Specification-Bestimmung-Omschrijving	Pcs	Profile (mm)	L (mm)		
001	SPARE BEAM-ERZATZBOHLE-VOORRAADPLANK 	1	44x135	4700		
002		15	44x135	4700		
003		PM 2	44x135	4588		
006		42	44x135	4000		
007		3	44x68	4000		
009		1	44x135	2205		
012		PM 2	44x135	1772		
013		16	44x135	1018		
014		15	44x135	845		
015		16	44x135	417		
WA-1		004 008	44x343	4000		
WB-1 WC-1 WD-1		004 005	44x343	4000		
HB	HIT BLOCK-SCHLAGHÖLZER-BLAZENPLANK 	2	44x135	300		
FBI2	FLOORBEAMS-FUSSBODENBALKEN-VLOERBALKEN 	IMM 8	70x45	4350		
FBI1	FLOORBEAMS-FUSSBODENBALKEN-VLOERBALKEN 	IMM 2	70x45	3790		
P1	POST-PFOSTEN-STUT 	2	90x90	1970		
RB1	ROOFBEAMS-DACHBALKEN-DAKBALK 	4	43x140	4588		
RB2	ROOFBEAMS-DACHBALKEN-DAKBALK 	4	43x140	1772		
F1	FLOORBOARD-FUSSBODENBRETT-VLOERPLANK  or-oder-of	39+1 51+1	18x114 18x88	3705		
R1	ROOFBOARD-DACHBRETT-DAKPLANK  or-oder-of	56+1 73+1	18x114 18x88	4300		
FF1	FLOOR FILLET-FUSSBODENLEISTE-VLOERPLINT 		18x35	24m		
GB1	GABLE BOARD-GIEBELBLENDE-GEVELPLANK 	2	18x120	4380		
GS1	ROOF FELT FILLET-GIEBELLEISTE-GEVELLIJST 	2	18x70	4380		
House	4441220	Material	File	4441220.dwg	Sheet	12

#001		4700	1
#002	2	4700	15
#003	1,2	4588	2
#004	A,B,C,D	4000	4
#005	B,C,D	4000	3
#006	B,C,D	4000	42
#007	B,C,D	4000	3
#008	A	4000	1
#009	1	2205	1
#010	A	2022	1
#011	B,C,D	2022	3
#012	1,2	1772	2
#013	1	1018	16
#014	1	845	15
#015	1	417	16