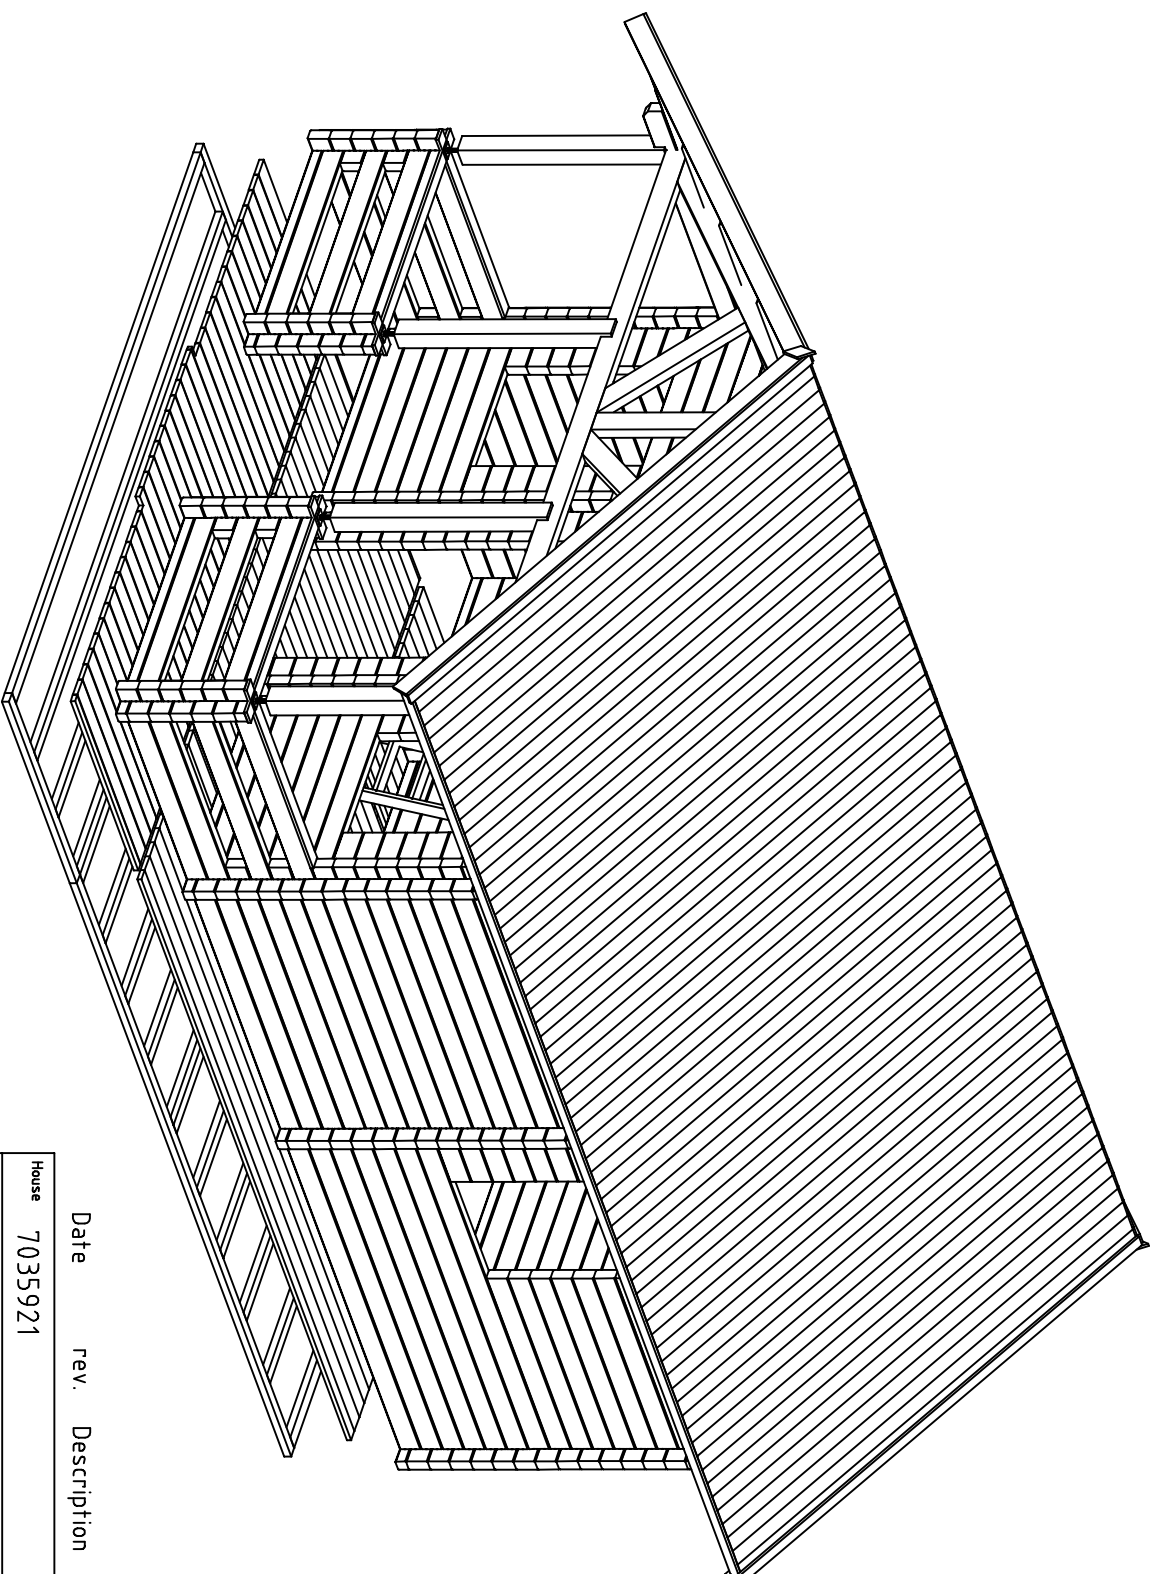
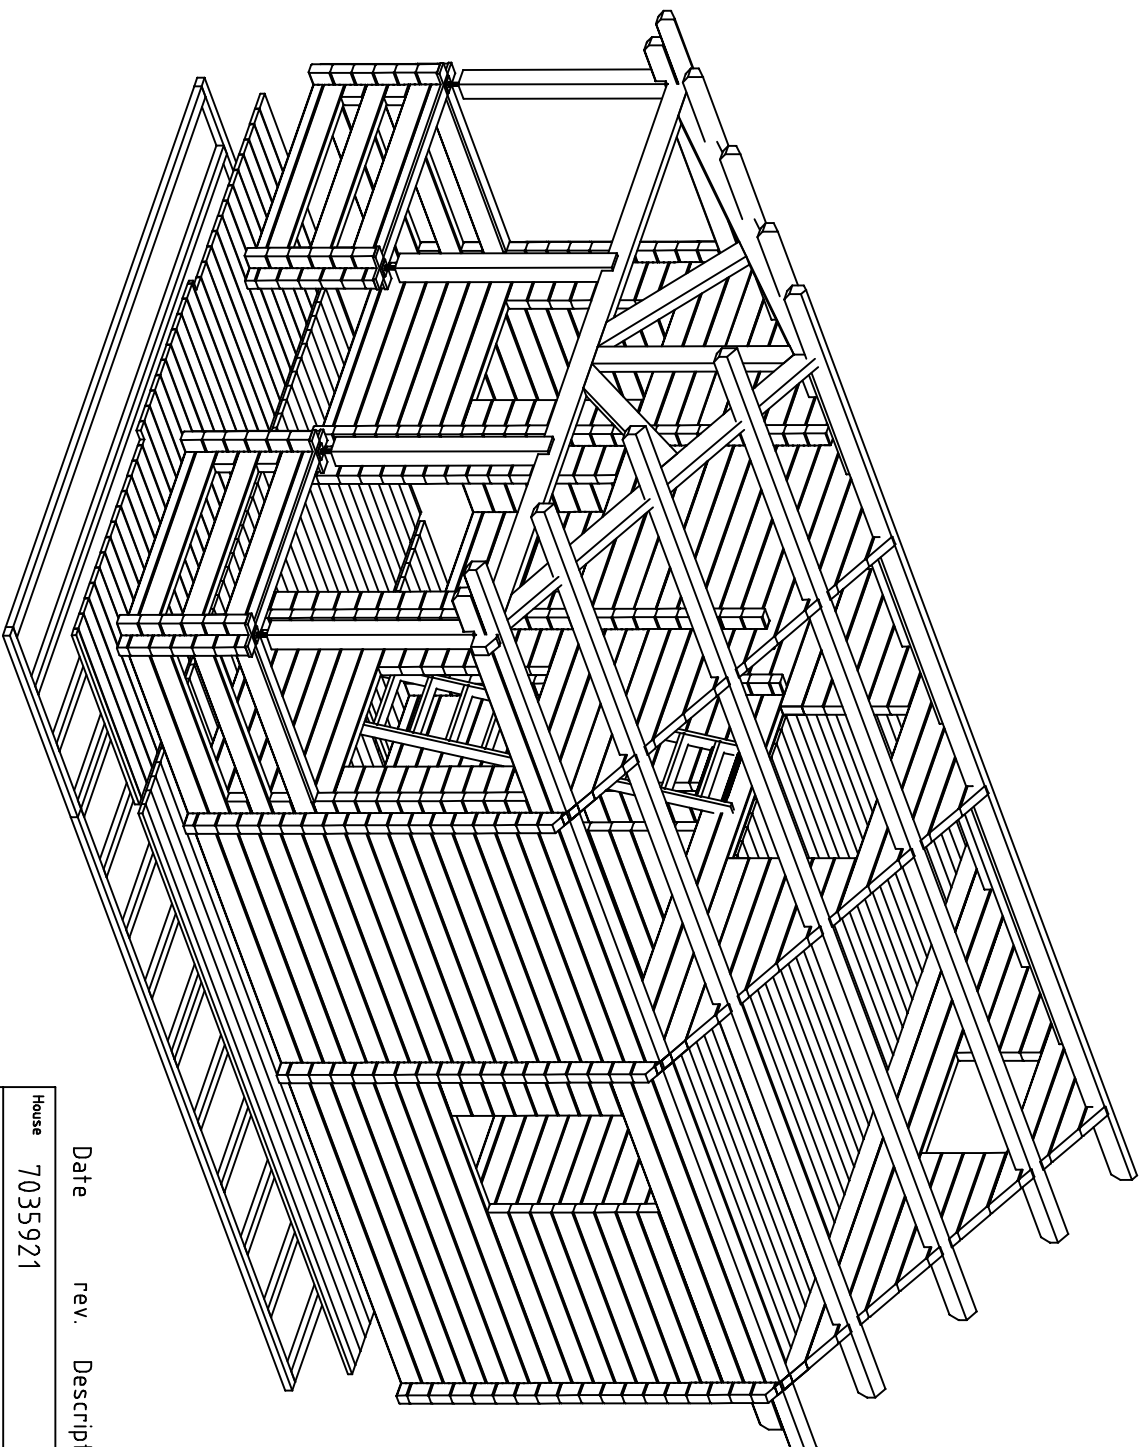




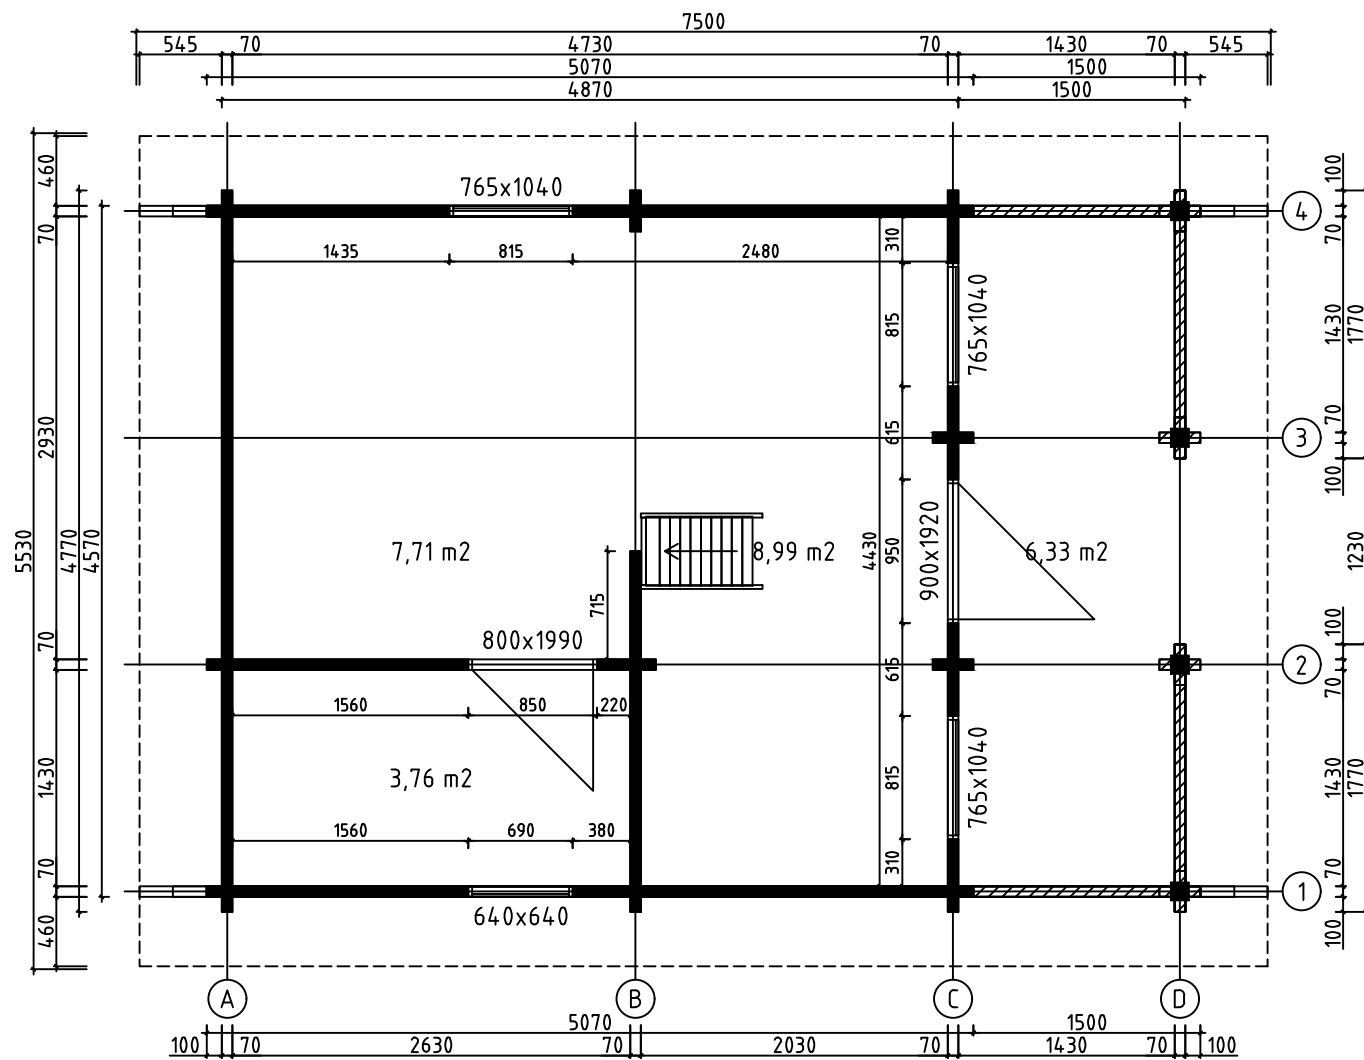
Date rev. Description

House	7035921	Sheet	1
Drawing	3D	Scale	
Material	70x135	Date	28.03.2022
Drawer	RP	File	7035921 3D.dwg

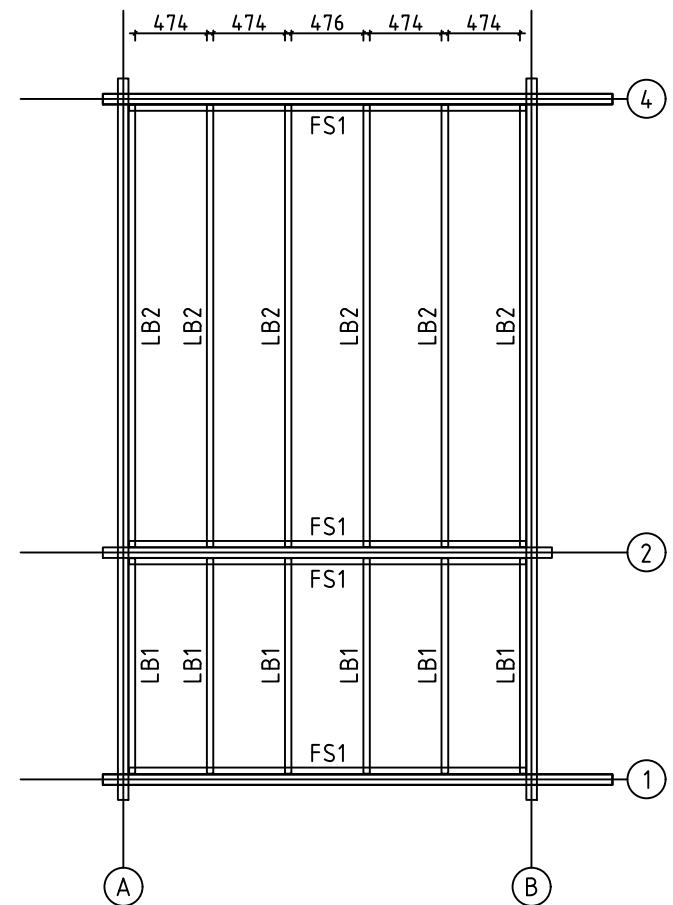
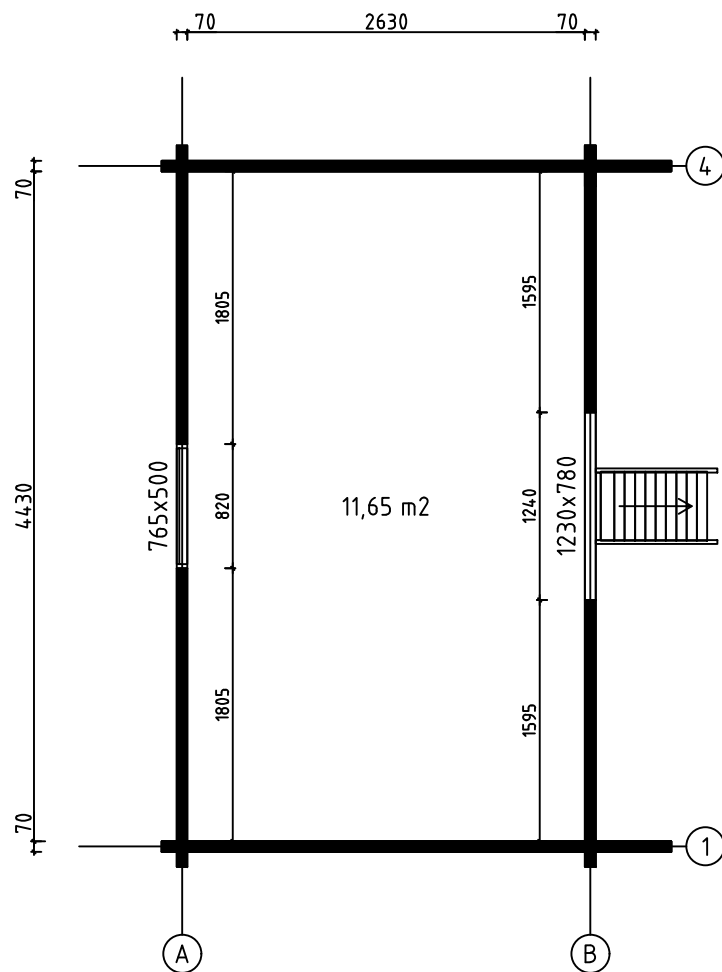


Date rev. Description

House	7035921	Sheet	2
Drawing	3D	Scale	
Material	70x135	Date	28.03.2022
Drawer	RP	File	7035921 3D.dwg

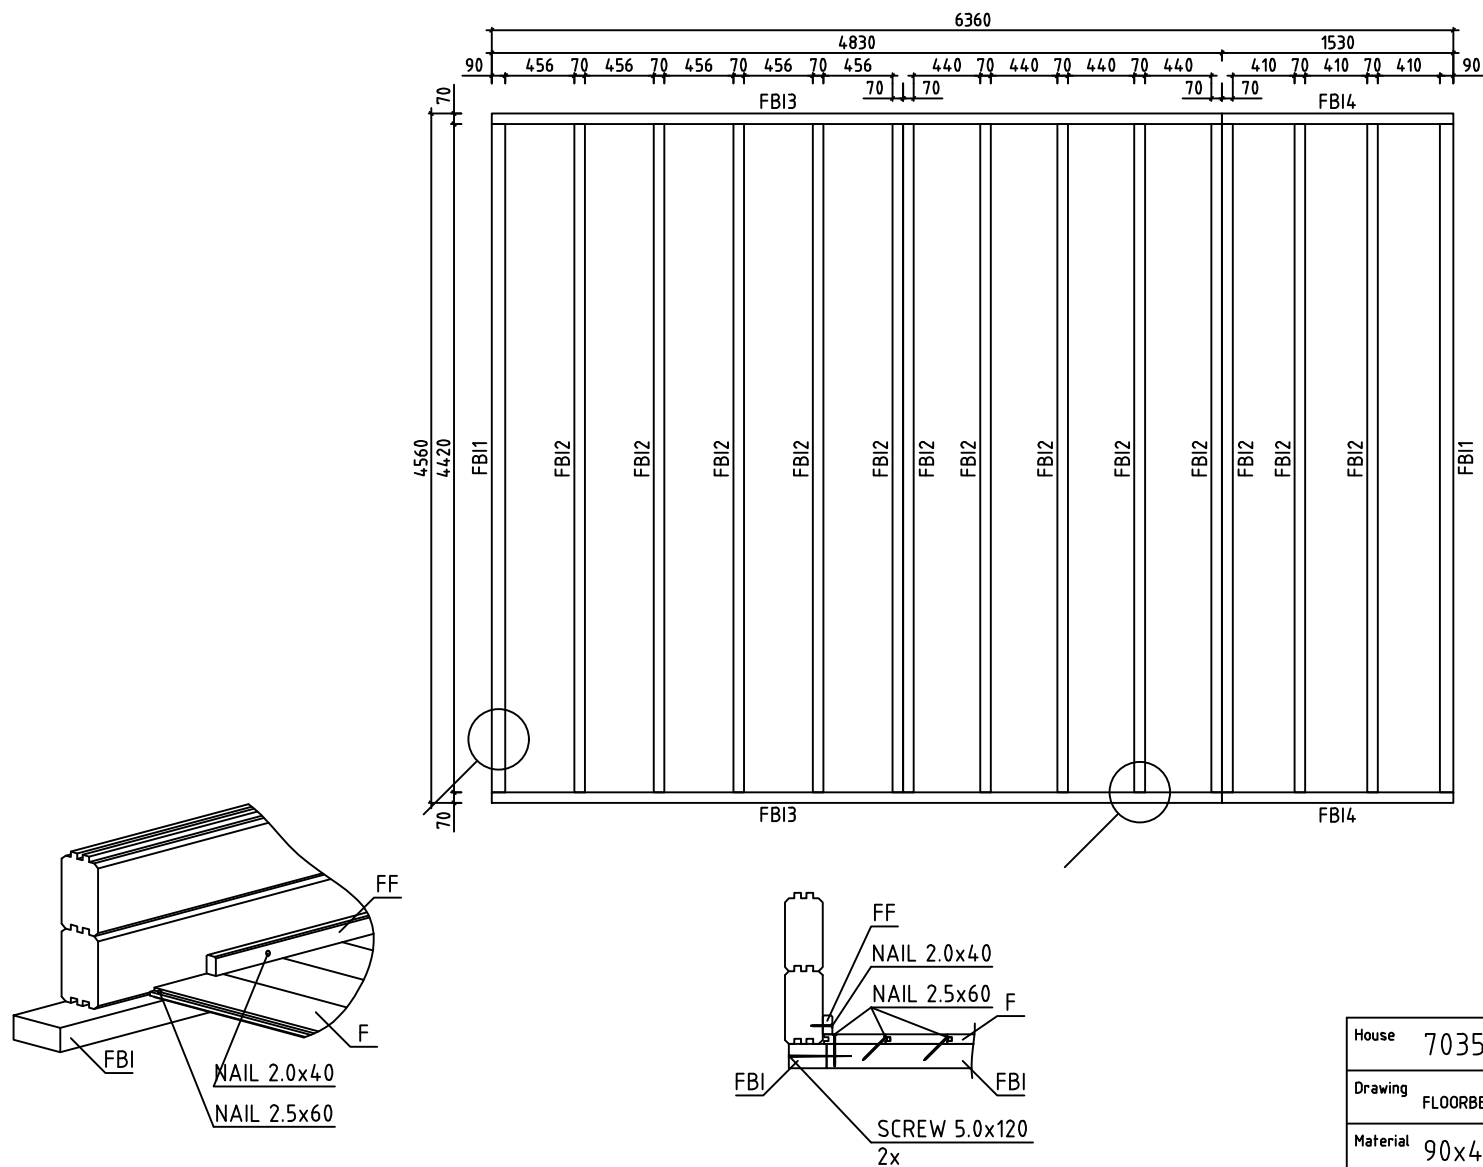


House	7035921	Sheet	3
Drawing	GROUNDPLAN-GRUNDPLAN-PLAN	Scale	1:50
Material	70x135	Date	28.03.2022
Drawer	RP	File	7035921.dwg

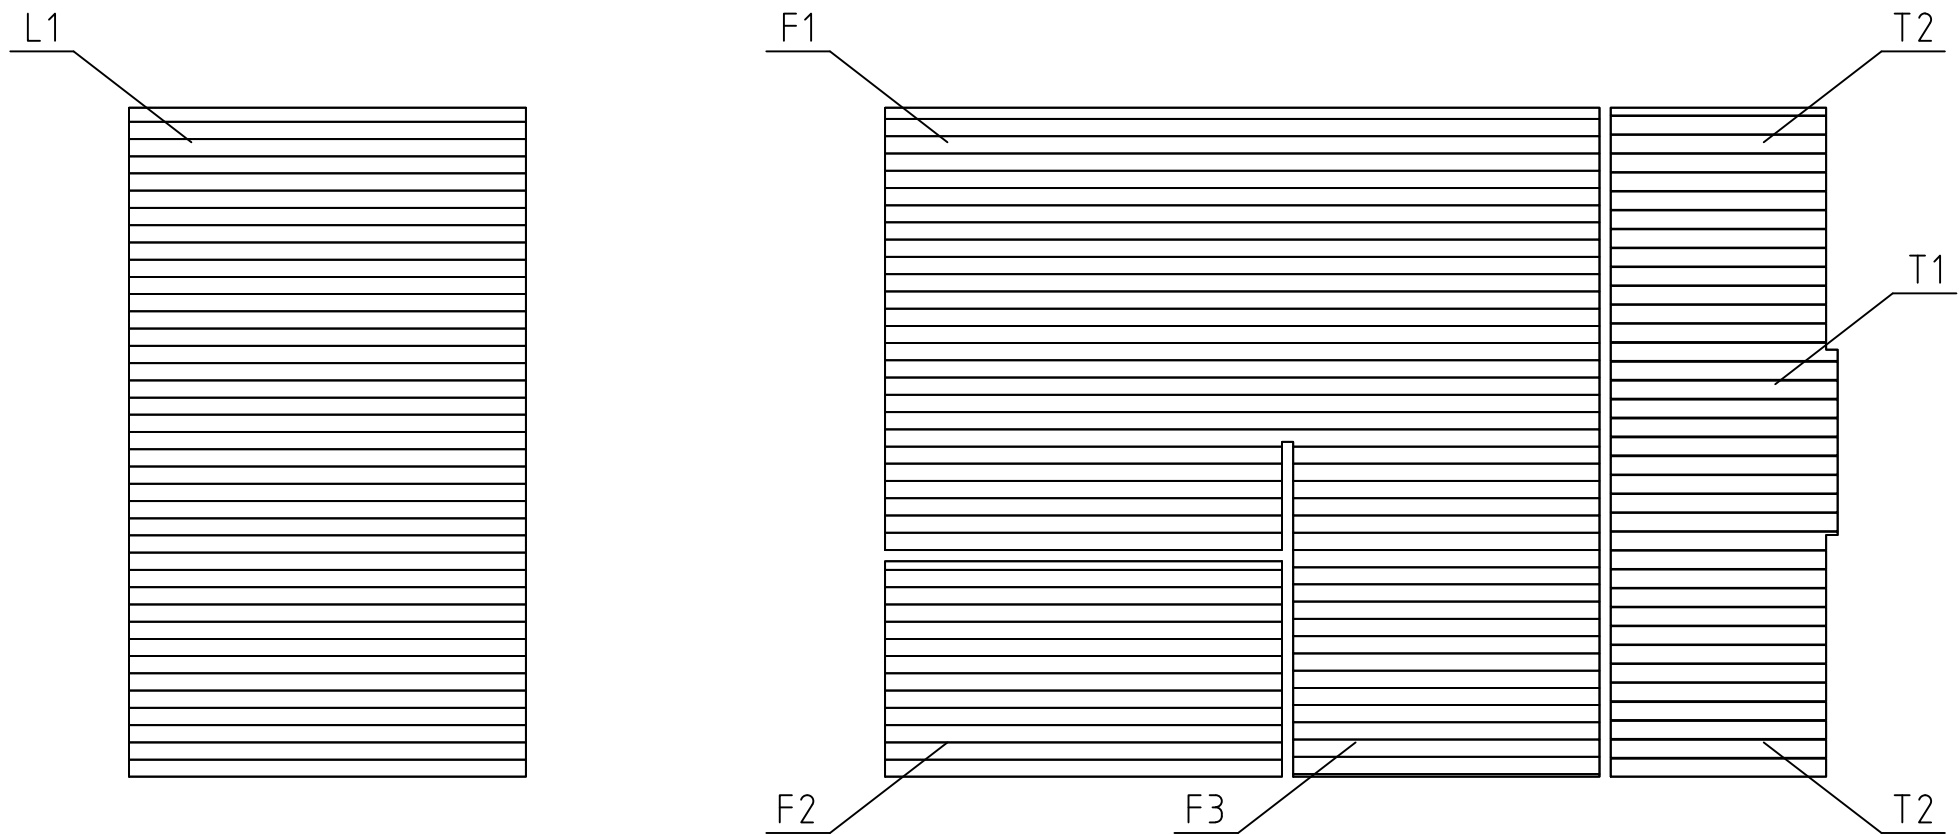


LOFT FLOOR BEAM-SCHLAFBODENBALKEN-SLAAPVLOERBALKEN

House	7035921	Sheet	4
Drawing	LOFT FLOOR-SCHLAFBODEN-SLAAPVLOER	Scale	1:50
Material	70x135 43x140, 43x43	Date	28.03.2022
Drawer	RP	File	7035921.dwg

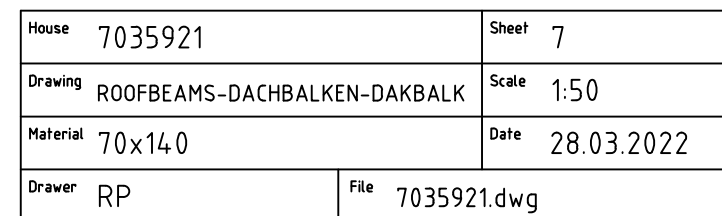
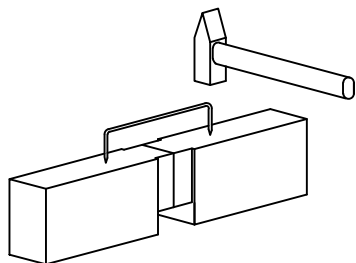


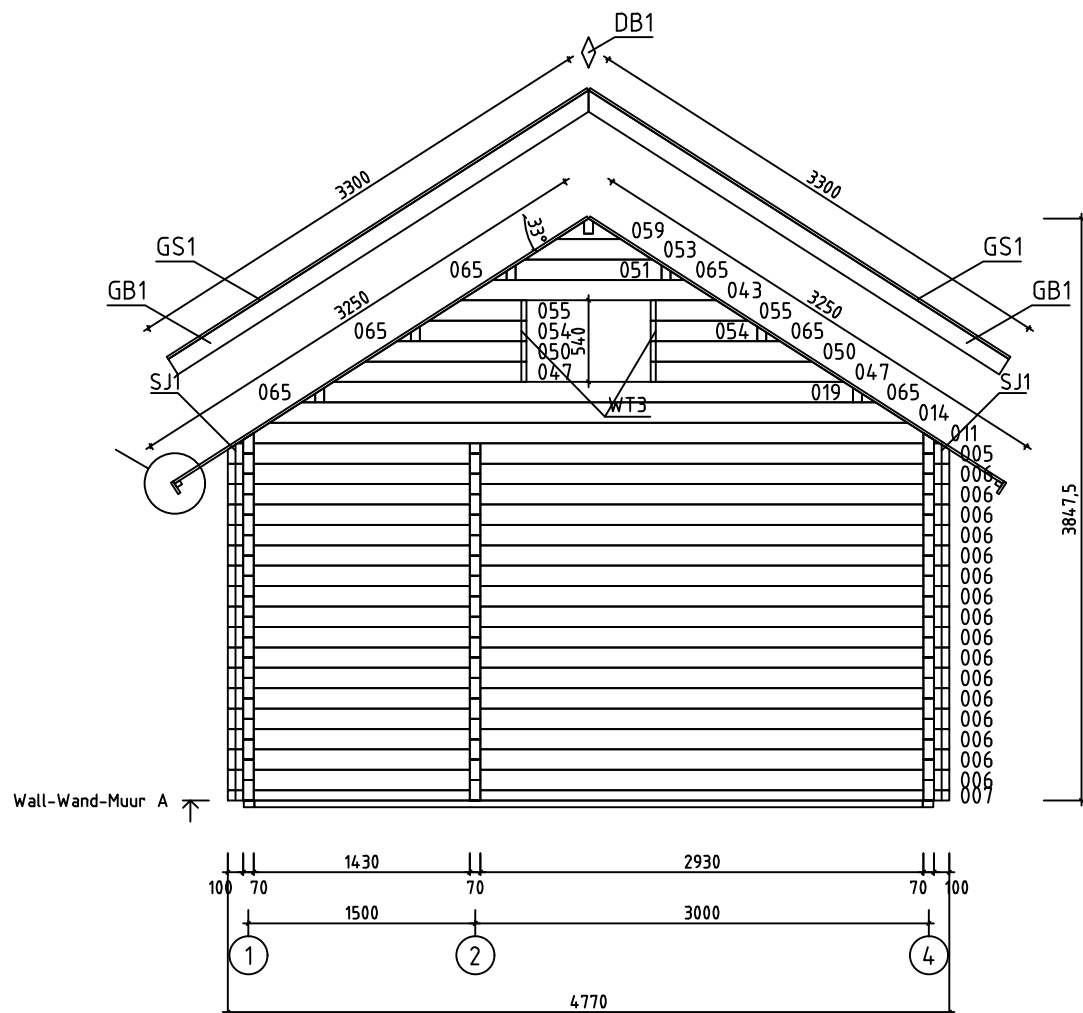
House	7035921	Sheet	5
Drawing	FLOORBEAMS-FUSSBODENBALKEN-VLOERBALKEN	Scale	1:50
Material	90x45, 70x45	Date	28.03.2022
Drawer	RP	File	7035921.dwg



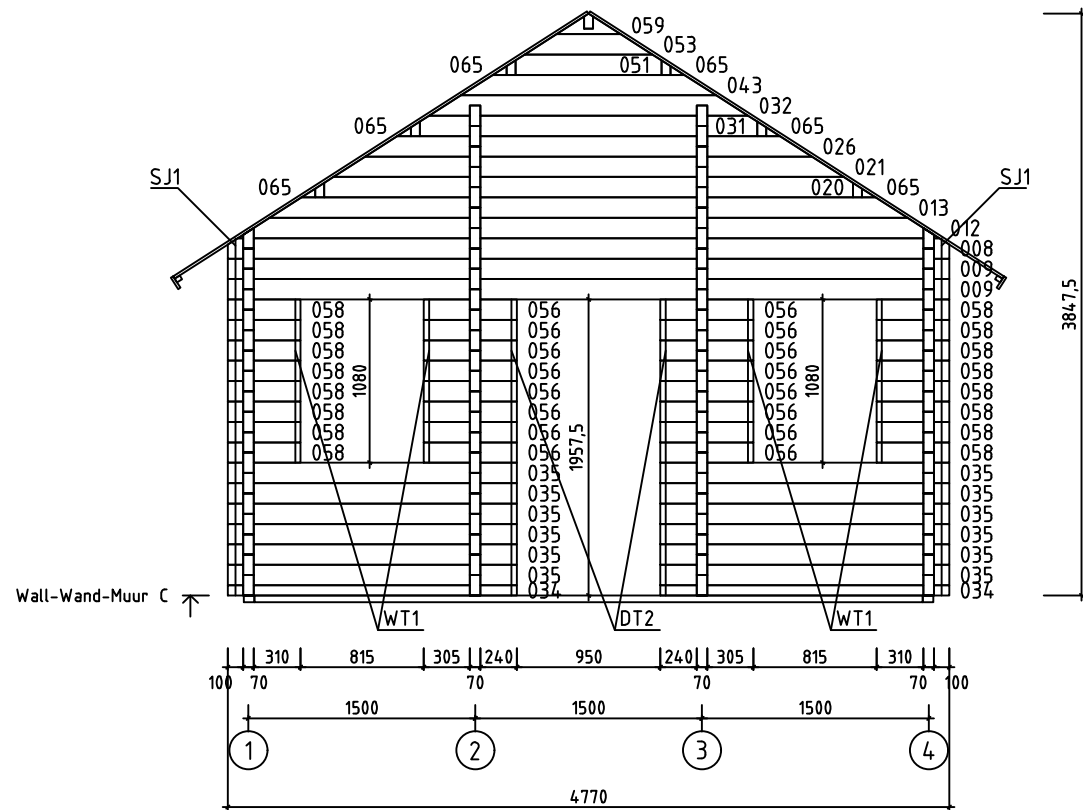
LOFT FLOOR BOARD-SCHLAFBODENBRETTER-SLAAPVLOERPLANK

House	7035921	Sheet	6
Drawing	FLOORBOARD-FUSSBODENBRETT-VLOERPLANK	Scale	1:50
Material	18x114 28x114, 12x120	Date	28.03.2022
Drawer	RP	File	7035921.dwg

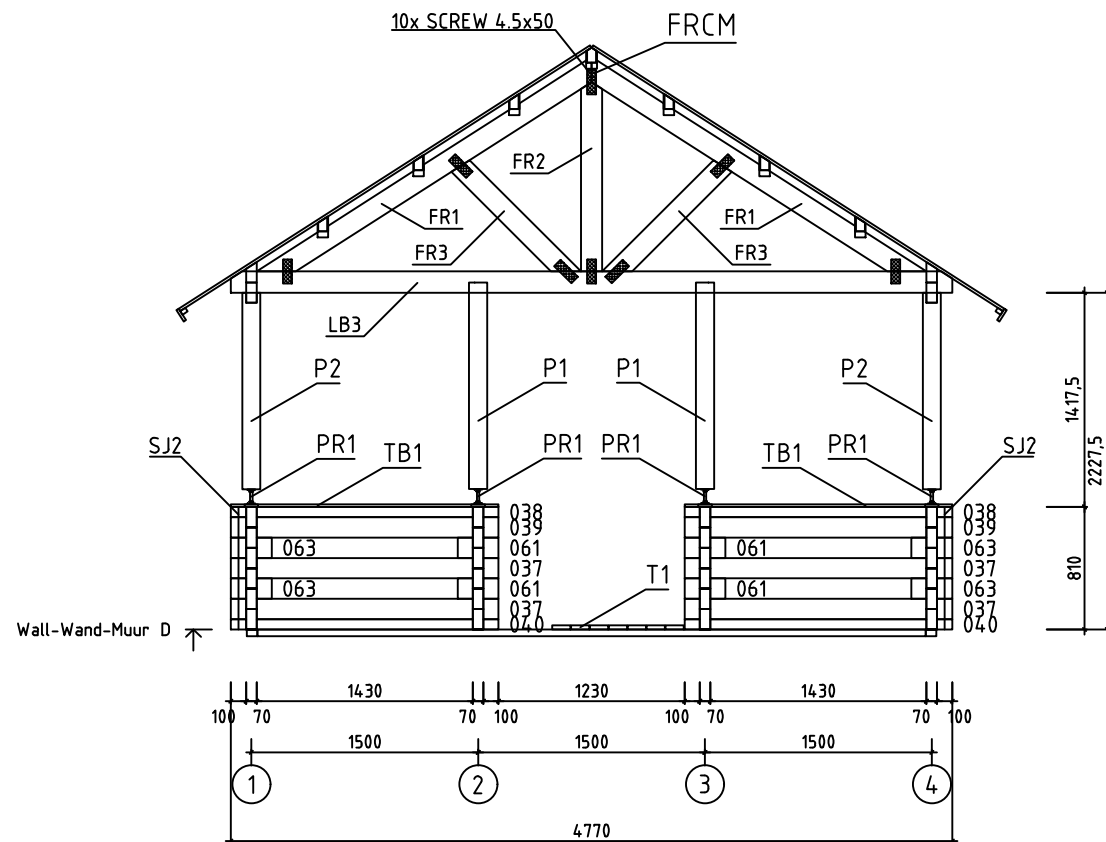




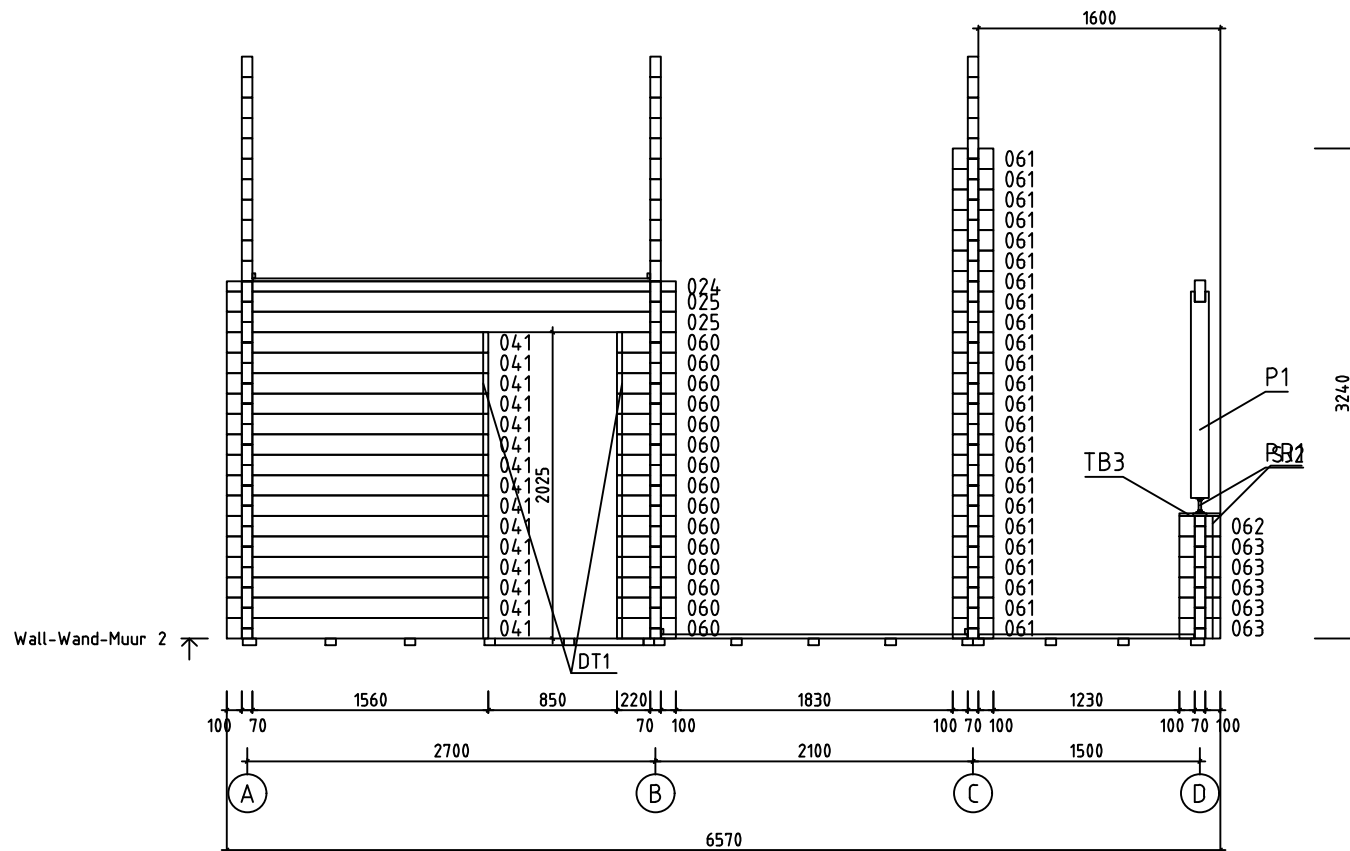
House	7035921	Sheet	8
Drawing	WALL-WAND-MUUR A	Scale	1:50
Material	70x135	Date	28.03.2022
Drawer	RP	File	7035921.dwg



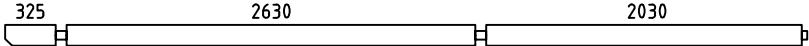
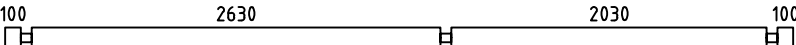
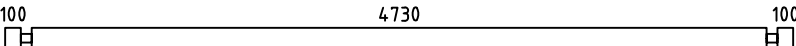
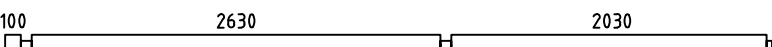
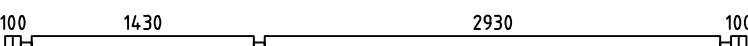
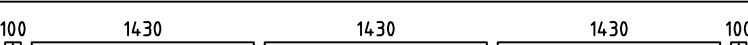
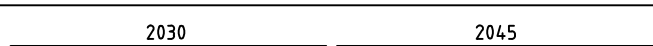
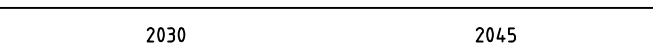
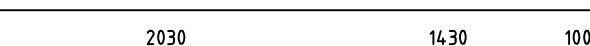
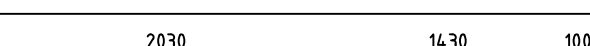
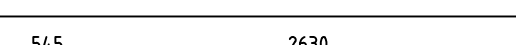
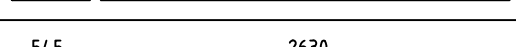
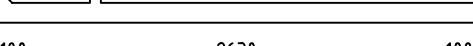
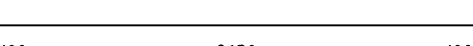
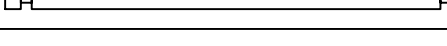
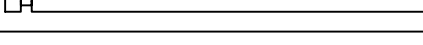
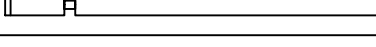
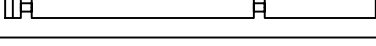
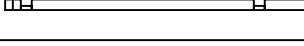
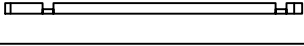
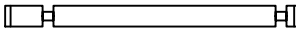
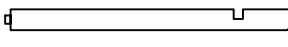
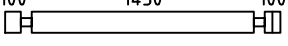
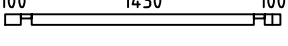
House	7035921	Sheet	10
Drawing	WALL-WAND-MUUR C	Scale	1:50
Material	70x135	Date	28.03.2022
Drawer	RP	File	7035921.dwg

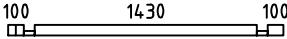
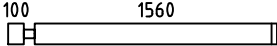
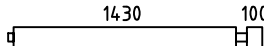
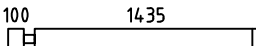
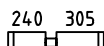
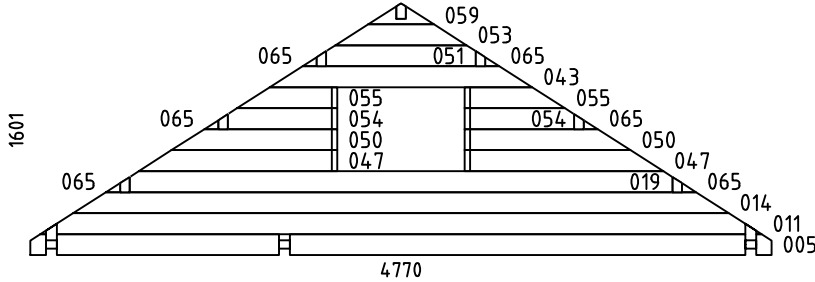
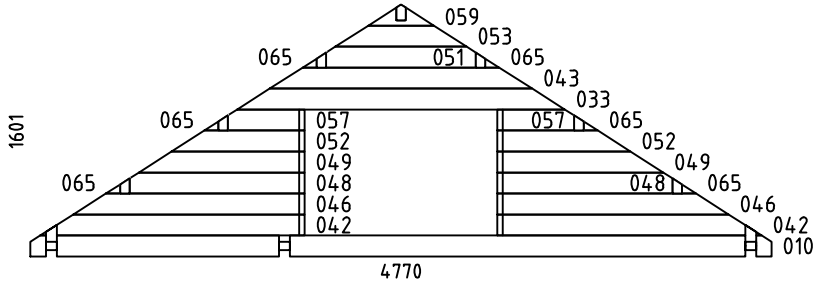
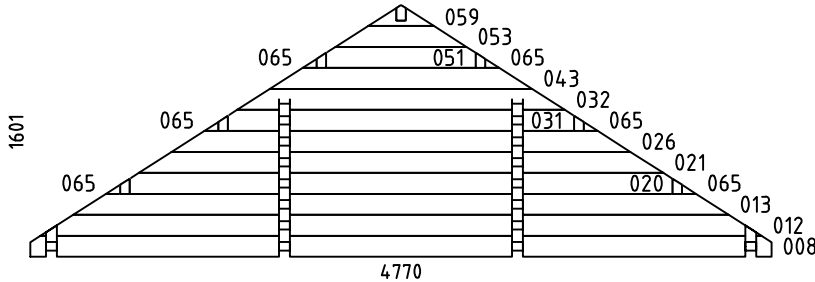
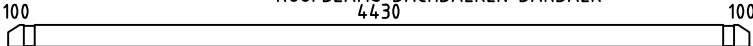


 
 
 
 
 
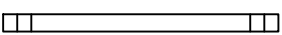
 
 
 
 
 
House	7035921	Sheet	11
Drawing	WALL-WAND-MUUR D	Scale	1:50
Material	70x135	Date	28.03.2022
Drawer	RP	File	7035921.dwg

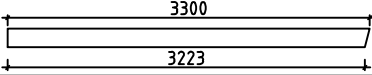


 
 
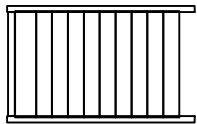
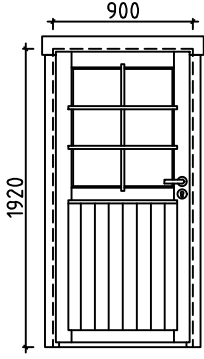
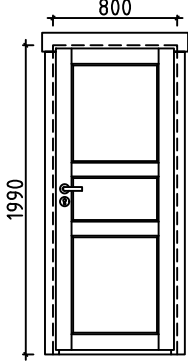
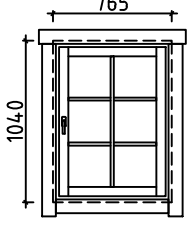
House	7035921	Sheet	13
Drawing	WALL-WAND-MUUR 2	Scale	1:50
Material	70x135	Date	28.03.2022
Drawer	RP	File	7035921.dwg

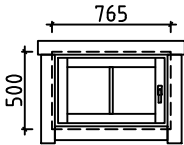
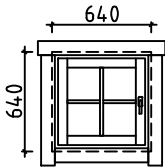
 
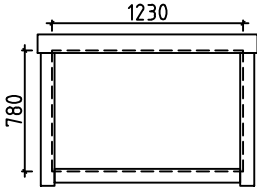
Pos	Specification-Bestimmung-Omschrijving	Pcs	Profile (mm)	L (mm)
001		2	70x135	5160
002		11	70x135	5070
003	SPARE BEAM-ERZATZBOHLE-VOORRAADPLANK 	1	70x135	5070
004		2	70x135	4935
006		17	70x135	4770
007		1	70x68	4770
009		2	70x135	4770
015		1	70x135	4180
016		1	70x135	4180
017		PM 4	70x135	3735
018		PM 2	70x135	3735
022		1	70x135	3280
023		1	70x135	3280
024		1	70x68	2970
025		2	70x135	2970
027		6	70x135	2835
028		13	70x135	2650
029		15	70x135	2385
030		1	70x68	2385
034		2	70x68	1910
035		12	70x135	1910
036		2	70x135	1860
037		PM 4	70x135	1770
038		2	70x68	1770
039		2	70x135	1770
House 7035921		Material	File 7035921.dwg	Sheet 16

Pos	Specification-Bestimmung-Omschrijving	Pcs	Profile (mm)	L (mm)
040		2	70x68	1770
041		20	70x135	1730
044		2	70x135	1635
045		8	70x135	1605
056		16	70x135	615
058		16	70x135	480
060		15	70x135	390
061		56	70x135	270
062		PM 2	70x135	270
063		29	70x135	270
064		1	70x68	270
WA-1		1	70x1601	4770
WB-1		1	70x1601	4770
WC-1		1	70x1601	4770
HB	HIT BLOCK-SCHLAGHÖLZER-BLAZENPLANK 	4	70x135	300
LB3	ROOFBEAMS-DACHBALKEN-DAKBALK 	1	70x140	4770
House 7035921		Material		File 7035921.dwg
		Sheet 17		

Pos	Specification-Bestimmung-Omschrijving	Pcs	Profile (mm)	L (mm)
LB2	LOFT FLOOR BEAM-SCHLAFBODENBALKEN-SLAAPVLOERBALKEN 	6	43x140	2925
LB1	LOFT FLOOR BEAM-SCHLAFBODENBALKEN-SLAAPVLOERBALKEN 	6	43x140	1425
FBI1	FLOORBEAMS-FUSSBODENBALKEN-VLOERBALKEN  IMM	2	90x45	4420
FBI3	FLOORBEAMS-FUSSBODENBALKEN-VLOERBALKEN  IMM	2	70x45	4830
FBI2	FLOORBEAMS-FUSSBODENBALKEN-VLOERBALKEN  IMM	13	70x45	4420
FBI4	FLOORBEAMS-FUSSBODENBALKEN-VLOERBALKEN  IMM	2	70x45	1530
FBI5	FLOORBEAMS-FUSSBODENBALKEN-VLOERBALKEN  IMM	2	70x45	456
FS1	LOFT FLOOR FIXING SLAT-SCHLAFBODEN BEFESTIGUNGSLEISTE-SLAAPVLOER BEVESTIGING PLINT 	4	43x43	2625
P1	POST-PFOSTEN-STUT 	2	120x120	1365
P2	POST-PFOSTEN-STUT 	2	120x120	1300
TB1	TERRACE BORDER BOARDS-TERRASSENBEGRENZUNGSBRETTER-TERRASSGRENZENPLANK 	2	18x90	1770
TB2	TERRACE BORDER BOARDS-TERRASSENBEGRENZUNGSBRETTER-TERRASSGRENZENPLANK 	2	18x90	1500
TB3	TERRACE BORDER BOARDS-TERRASSENBEGRENZUNGSBRETTER-TERRASSGRENZENPLANK 	2	18x90	270
FR1	RAFTER-SPARREN-DAKSPAR 	2	70x140	2610
FR2	RAFTER-SPARREN-DAKSPAR 	1	70x140	1251
FR3	RAFTER-SPARREN-DAKSPAR 	2	70x140	1071
RB2	ROOFBEAMS-DACHBALKEN-DAKBALK 2030  2045	3	70x140	4180
RB6	ROOFBEAMS-DACHBALKEN-DAKBALK 2030  2045	3	70x140	4180
RB4	ROOFBEAMS-DACHBALKEN-DAKBALK 2030  2045	1	70x140	4180
RB5	ROOFBEAMS-DACHBALKEN-DAKBALK 545  2630	3	70x140	3280
RB1	ROOFBEAMS-DACHBALKEN-DAKBALK 545  2630	3	70x140	3280
RB3	ROOFBEAMS-DACHBALKEN-DAKBALK 545  2630	1	70x140	3280
F1	FLOORBOARD-FUSSBODENBRETT-VLOERPLANK  or-order-of	20+1 26+1	28x114 28x88	4725
F2	FLOORBOARD-FUSSBODENBRETT-VLOERPLANK  or-order-of	19+1 25+1	28x114 28x88	2625
F3	FLOORBOARD-FUSSBODENBRETT-VLOERPLANK  or-order-of	20+1 26+1	28x114 28x88	2025
House 7035921		Material	File 7035921.dwg	Sheet 18

Pos	Specification-Bestimmung-Omschrijving		Pcs	Profile (mm)	L (mm)
L1	LOFT FLOOR BOARD-SCHLAFBODENBRETTER -SLAAPVLOERPLANK	 or-order-of	39+1 51+1	18x114 18x88	2625
R1	ROOFBOARD-DACHBRETT-DAKPLANK	 or-order-of	132+2 172+2	18x114 18x88	3250
T1	TERRACE BOARD-TERRASSENBRETT-TERRASSPLANK	 IMM	11+1	28x120	1500
T2	TERRACE BOARD-TERRASSENBRETT-TERRASSPLANK	 IMM	25+1	28x120	1425
FF1	FLOOR FILLET-FUSSBODENLEISTE-VLOERPLINT			18x35	42m
GB1	GABLE BOARD-GIEBELBLENDE-GEVELPLANK		4	18x120	3300
GS1	ROOF FELT FILLET-GIEBELLEISTE-GEVELLIJST		4	18x70	3300
EB1	EAVE BOARD-TRAUFBRETT-AFDEKPLANK		4	18x90	3730
ES1	EAVE SLAT-TRAUFENLEISTE-AFDEKLIJST		4	30x40	3730
DB1	DIAMOND-RAUTE-DIAMANT		2	18x90	200
DT1	DOOR ASSEMBLING PROFILE-TÜR INSTALLIERUNGSPROFIL -DEUR INSTALLATIE PROFIL		2	70x43	1990
DT2	DOOR ASSEMBLING PROFILE-TÜR INSTALLIERUNGSPROFIL -DEUR INSTALLATIE PROFIL		2	70x43	1920
WT1	WINDOW ASSEMBLING PROFILE-FENSTER INSTALLIERUNGSPROFIL -VENSTER INSTALLATIE PROFIL		6	70x43	1040
WT2	WINDOW ASSEMBLING PROFILE-FENSTER INSTALLIERUNGSPROFIL -VENSTER INSTALLATIE PROFIL		2	70x43	640
WT3	WINDOW ASSEMBLING PROFILE-FENSTER INSTALLIERUNGSPROFIL -VENSTER INSTALLATIE PROFIL		2	70x43	500
FLT1	ASSEMBLING PROFILE-INSTALLIERUNGSPROFIL-INSTALLATIE PROFIL		2	18x25	780
SJ1	SCREW JOINT-GEWINDESTANGE -STELSCHROEF		6	M10	2380
SJ2	SCREW JOINT-GEWINDESTANGE -STELSCHROEF		4	M10	840
RCM	ROOFBEAMS CONNECTING METAL-DACHBALKEN BEFESTIGUNGSMETALLE-DAKBALKEN POOLING METALEN		7	ø6.0	200
WCM	WALLBEAMS CONNECTING METAL-WANDBOHLLEN BEFESTIGUNG METALLE-MUURBALKEN POOLING METALEN		12	50	50
FRCM	STEEL PLATE-STEEL PLATE-STALEN PLAAT		8	60x160	
PR1	POST REGULATOR-PFOSTEN REGLER-STUT REGELAAR		4		
	NAIL-NAGEL-NAGEL FOR-FÜR-VOR FF1		100	ø2.0	40
	NAIL-NAGEL-NAGEL FOR-FÜR-VOR F1, F2, F3, L1, R1, T1, T2		2050	ø2.5	60
	SCREWS-SCHRAUBEN-SCHROEF FOR-FÜR-VOR WCM		48	ø3.5	35
House 7035921		Material	File 7035921.dwg		Sheet 19

Pos	Specification-Bestimmung-Omschrijving	Pcs	Profile (mm)	L (mm)
	SCREWS-SCHRAUBEN-SCHROEF FRCM, P1, P2, PR1 FOR-FÜR-V00R GB1, GS1, EB1, ES1, DB1	 230	Ø4.5	50
	SCREWS-SCHRAUBEN-SCHROEF FOR-FÜR-V00R FS1, LB1, LB2	 50	Ø4.5	70
	SCREWS-SCHRAUBEN-SCHROEF FOR-FÜR-V00R 007, 024, 030, 034, 038, 040, 064	 30	Ø4.5	90
	SCREWS-SCHRAUBEN-SCHROEF FOR-FÜR-V00R FBI1, FBI2, FBI3, FBI4, FBI5	 60	Ø5.0	120
	SCREWS-SCHRAUBEN-SCHROEF LB3 FOR-FÜR-V00R RB1, RB2, RB3, RB4, RB5, RB6	 40	Ø6.0	160
	STAIRS-TREPPE-TRAP	 1	500	2385
	DOOR-TÜR-DEUR (left-links-links) AST_PRE 	V  1  1  1  1	1 1 1 1	900 1920
	DOOR-TÜR-DEUR (right-rechts-rechts) AST 	P  1  1  1	1 1 1	800 1990
	WINDOW-FENSTER-VENSTER (1x right-rechts-rechts; 2x left-links-links) ORT_1H 	P+V  3  3  3	1+2 3 3 3	765 1040
House 7035921	Material	File 7035921.dwg	Sheet 20	

Pos	Specification-Bestimmung-Omschrijving	Pcs	Profile (mm)	L (mm)
	WINDOW-FENSTER-FENÊTRE (left-links-links) ORT_1H    	V 1 1 1 1	765	500
	WINDOW-FENSTER-FENÊTRE (left-links-links) ORT_1H    	V 1 1 1 1	640	640
	FRAME AROUND LOFT ENTRANCE-ZARGEN UM SCHLAFBODEN EINGANG- FRAME ROND SLAAPVLOOR ENTREE 	1	1230	780
House	7035921	Material	File	7035921.dwg
Sheet	21			

#001	1,4	5160	2	#041	1,2	1730	20
#002	1,4	5070	11	#042	B	1700	2
#003		5070	1	#043	A,B,C	1688	3
#004	1,4	4935	2	#044	1,4	1635	2
#005	A	4770	1	#045	4	1605	8
#006	A,B	4770	17	#046	B	1490	2
#007	A	4770	1	#047	A	1278	2
#008	C	4770	1	#048	B	1127	2
#009	C	4770	2	#049	B	1068	2
#010	B	4770	1	#050	A	1067	2
#011	A	4641	1	#051	A,B,C	964	3
#012	C	4641	1	#052	B	857	2
#013	C	4219	1	#053	A,B,C	844	3
#014	A	4219	1	#054	A	705	2
#015	4	4180	1	#055	A	645	2
#016	1	4180	1	#056	C	615	16
#017	1,4	3735	4	#057	B	495	2
#018	1,4	3735	2	#058	C	480	16
#019	A	3495	1	#059	A,B,C	422	3
#020	C	3495	1	#060	2	390	15
#021	C	3375	1	#061	1,2,3,4,D	270	56
#022	4	3280	1	#062	2,3	270	2
#023	1	3280	1	#063	2,3,B,D	270	29
#024	2	2970	1	#064	B	270	1
#025	2	2970	2	#065	A,B,C	91	18
#026	C	2953	1				
#027	1,4	2835	6				
#028	1,4	2650	13				
#029	B	2385	15				
#030	B	2385	1				
#031	C	2229	1				
#032	C	2110	1				
#033	B	2110	1				
#034	C	1910	2				
#035	C	1910	12				
#036	1,4	1860	2				
#037	D	1770	4				
#038	D	1770	2				
#039	D	1770	2				
#040	D	1770	2				