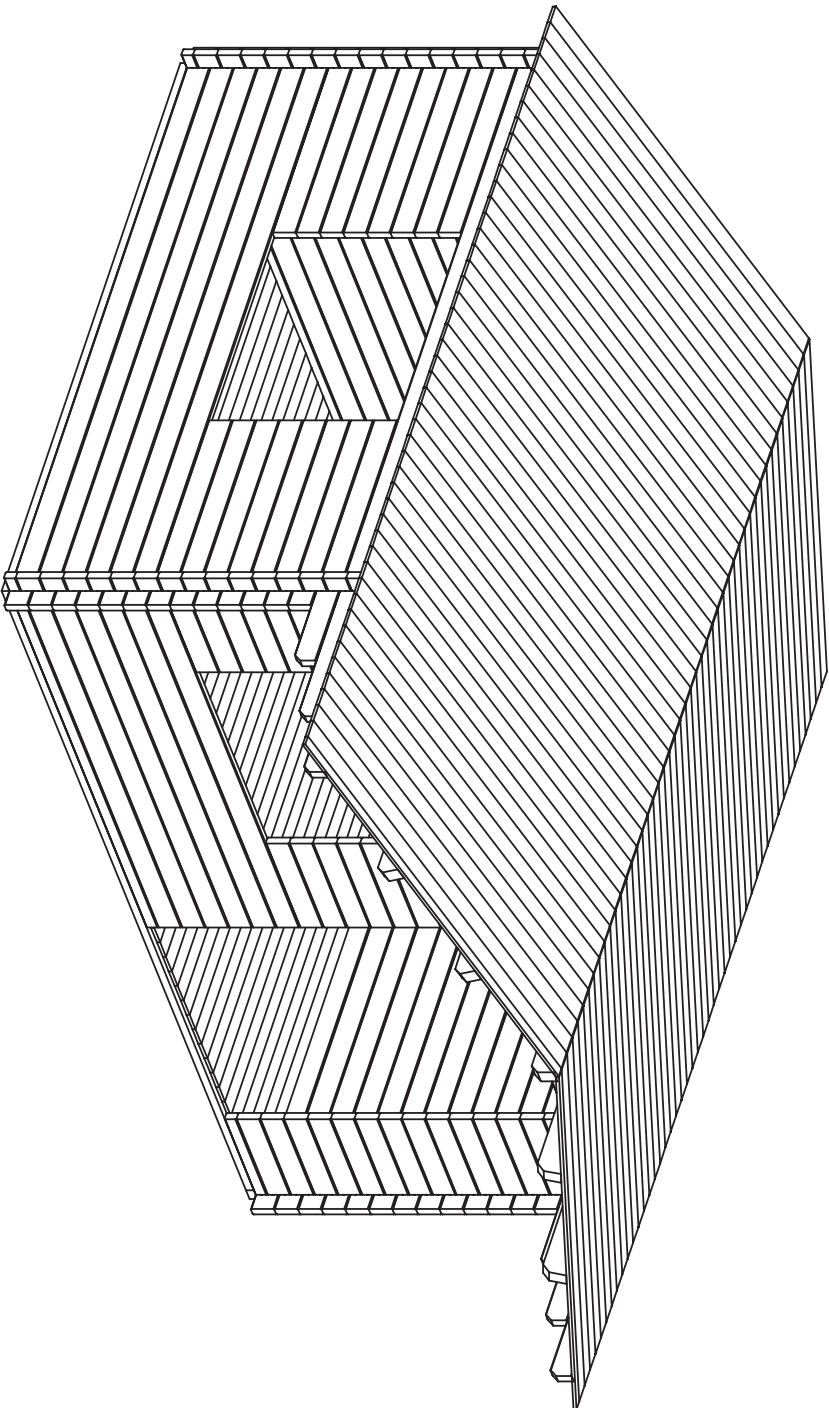
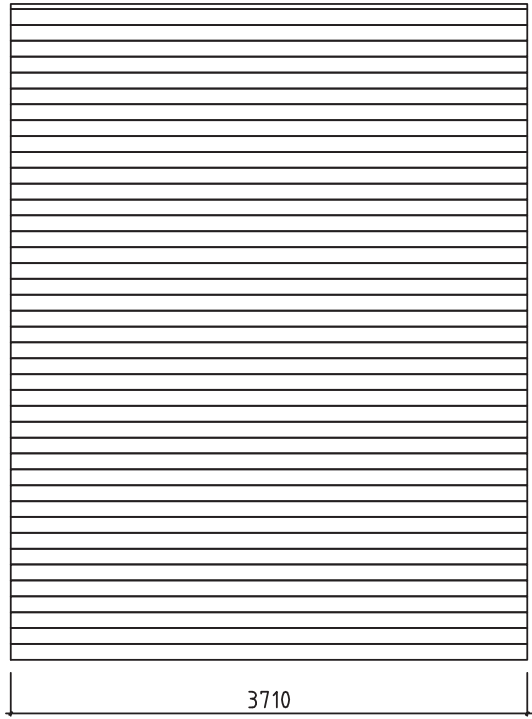
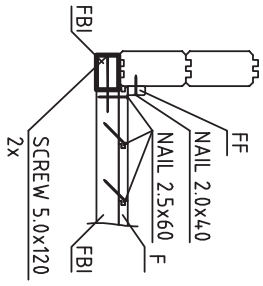
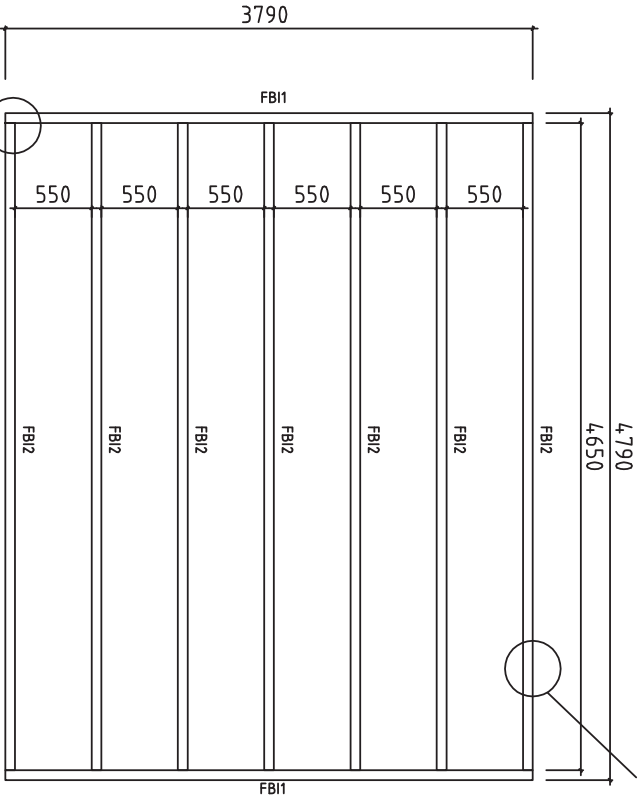
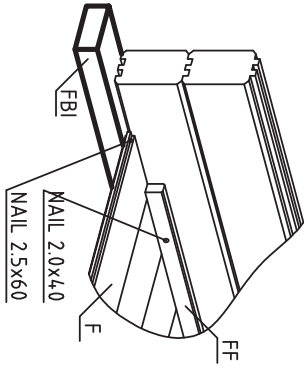




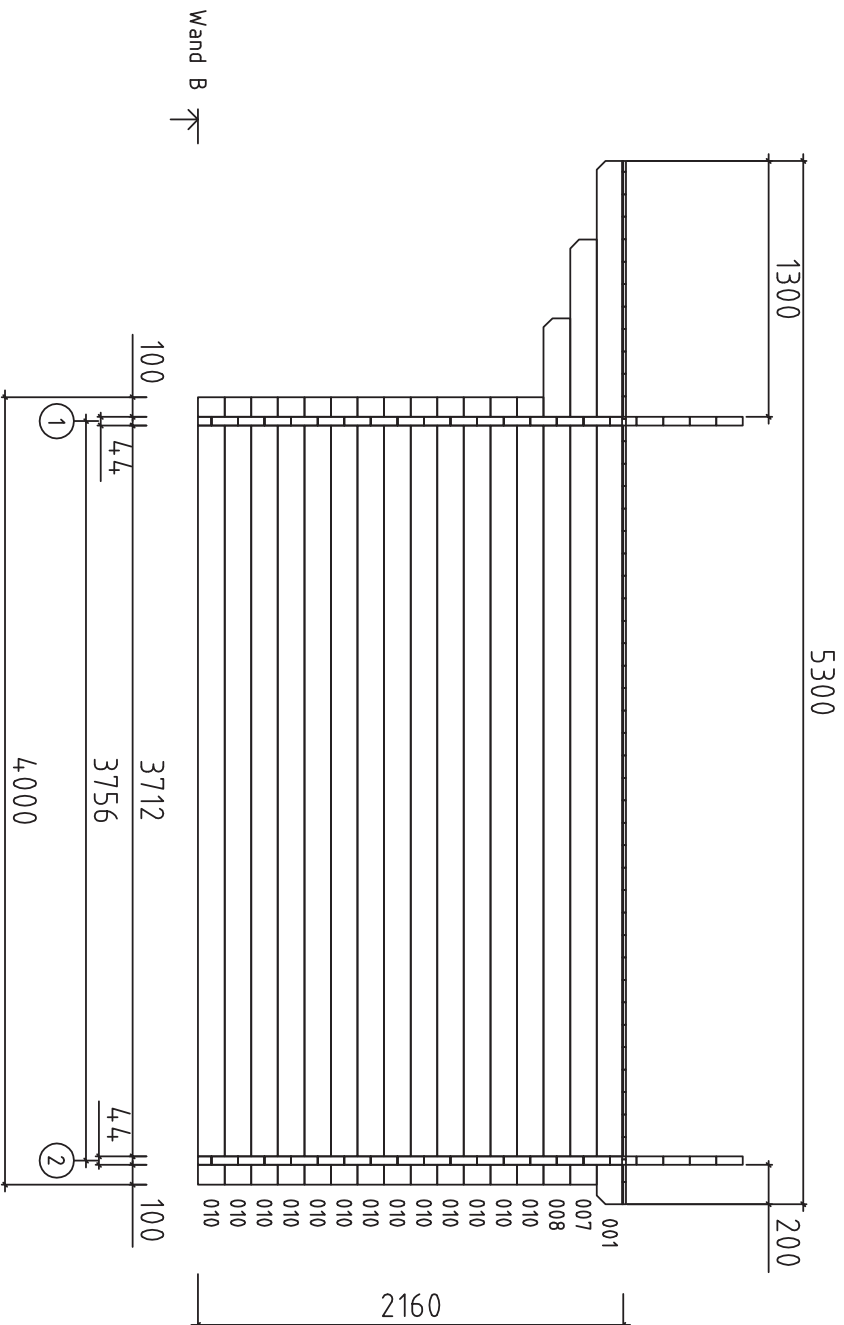
Date rev. Description

V 1.0

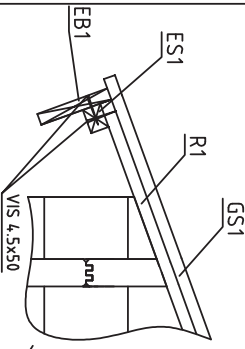
House	4,4,14,321	Sheet	1
Drawing	3D	Scale	
Material	4,4,x135	Date	13.05.2021
Drawer	K.K.	File	4,4,14,321 3D.dwg



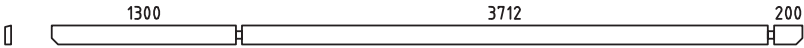
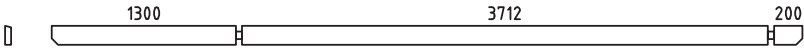
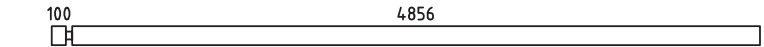
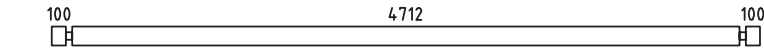
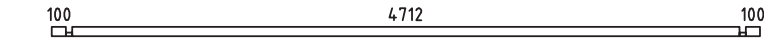
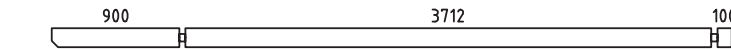
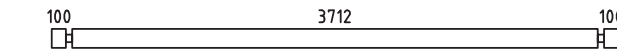
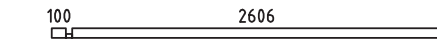
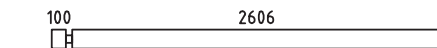
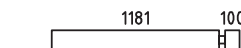
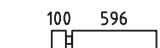
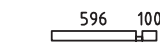
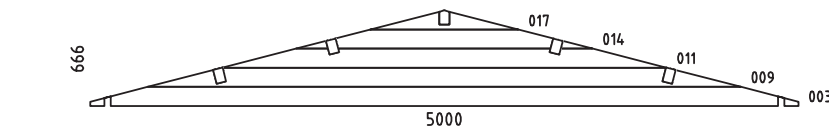
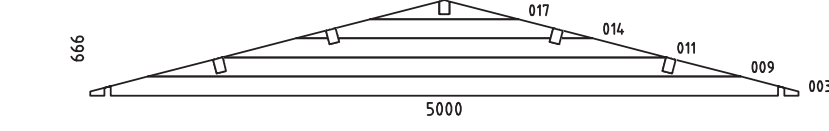
 
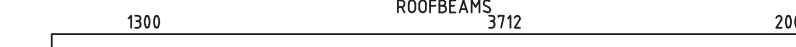
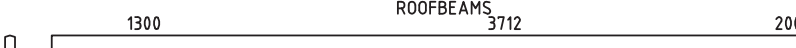
Date rev. Description			
House	4,4,14,321	Sheet	2
Drawing	Floor Balken	Scale	1:35
Material	70x4,5	Date	13.05.2021
Drawer	K.K.	File	4,4,14,321.dwg

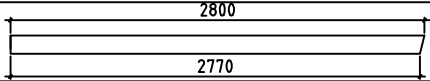
 
 
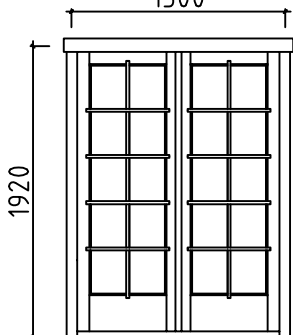
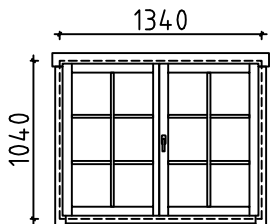
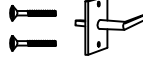


Date	rev.	Description
House	4414321	Sheet 5
Drawing	Plan	Scale 1:35
Material	44x135	Date 13.05.2021
Drawer	K.K.	File 4414321.dwg



House	44.14.321	Sheet	6
Drawing	Plan	Scale	1:35
Material	44x135	Date	13.05.2021
Drawer	K.K.	File	44.14.321.dwg

Pos	4414321	Pcs	Profile (mm)	L (mm)
001		1	44x135	5300
002		1	44x135	5300
004	 SPARE BEAM	1	44x135	5000
005		16	44x135	5000
006		1	44x68	5000
007		2	44x135	4800
008		1	44x135	4400
010		19	44x135	4000
012		1	44x68	2750
013		6	44x135	2750
015		1	44x135	1725
016		15	44x135	1325
018		22	44x135	740
019		1	44x68	740
020		8	44x135	660
W1-1		1	44x666	5000
W2-1		1	44x666	5000
HB	HIT BLOCK 	2	44x135	300
FBI2	FLOORBEAMS  IMM	7	70x45	4650
FBI1	FLOORBEAMS  IMM	2	70x45	3790
RB1	ROOFBEAMS 	4	70x140	5300
RB2	ROOFBEAMS 	1	70x140	5300
F1	FLOORBOARD  or	55+1 42+1	18x88 18x114	3710
Kood	4414321	Materjal	File 4414321.dwg	Leht 8

Pos	4414321		Pcs	Profile (mm)	L (mm)
R1	ROOFBOARD	 or	125+1 96+1	18x88 18x114	2700
FF	FLOOR FILLET			18x35	17.0
GB	GABLE BOARD		4	18x120	2800
EB	EAVE BOARD		4	18x90	2650
ES	EAVE SLAT		4	30x40	2650
RFF	ROOF FELT FILLET		4	18x70	2800
D	DECORATION		2	18x90	200
SS1	STORM SLAT		2	18x35	2150
	SCREWS FOR STORM SLAT		12	ø6	50
	WASHER FOR STORM SLAT		12	ø6	
	NAIL FOR FF1		57	ø2.0	40
	NAIL FOR F1, R1		900	ø2.5	60
	SCREWS FOR GB, EB, ES, RFF, D		180	ø4.5	70
	SCREWS FOR 006. 012, 019		35	ø4.5	90
	SCREWS FOR RB1, RB2		10	ø6.0	160
	DOUBLED00R - 1 pcs (right) Ast PRE  DOUBLE WINDOW - 2pcs (right) AST PRE       				
Kood	4414321	Materjal	File 4414321.dwg	Leht 9	