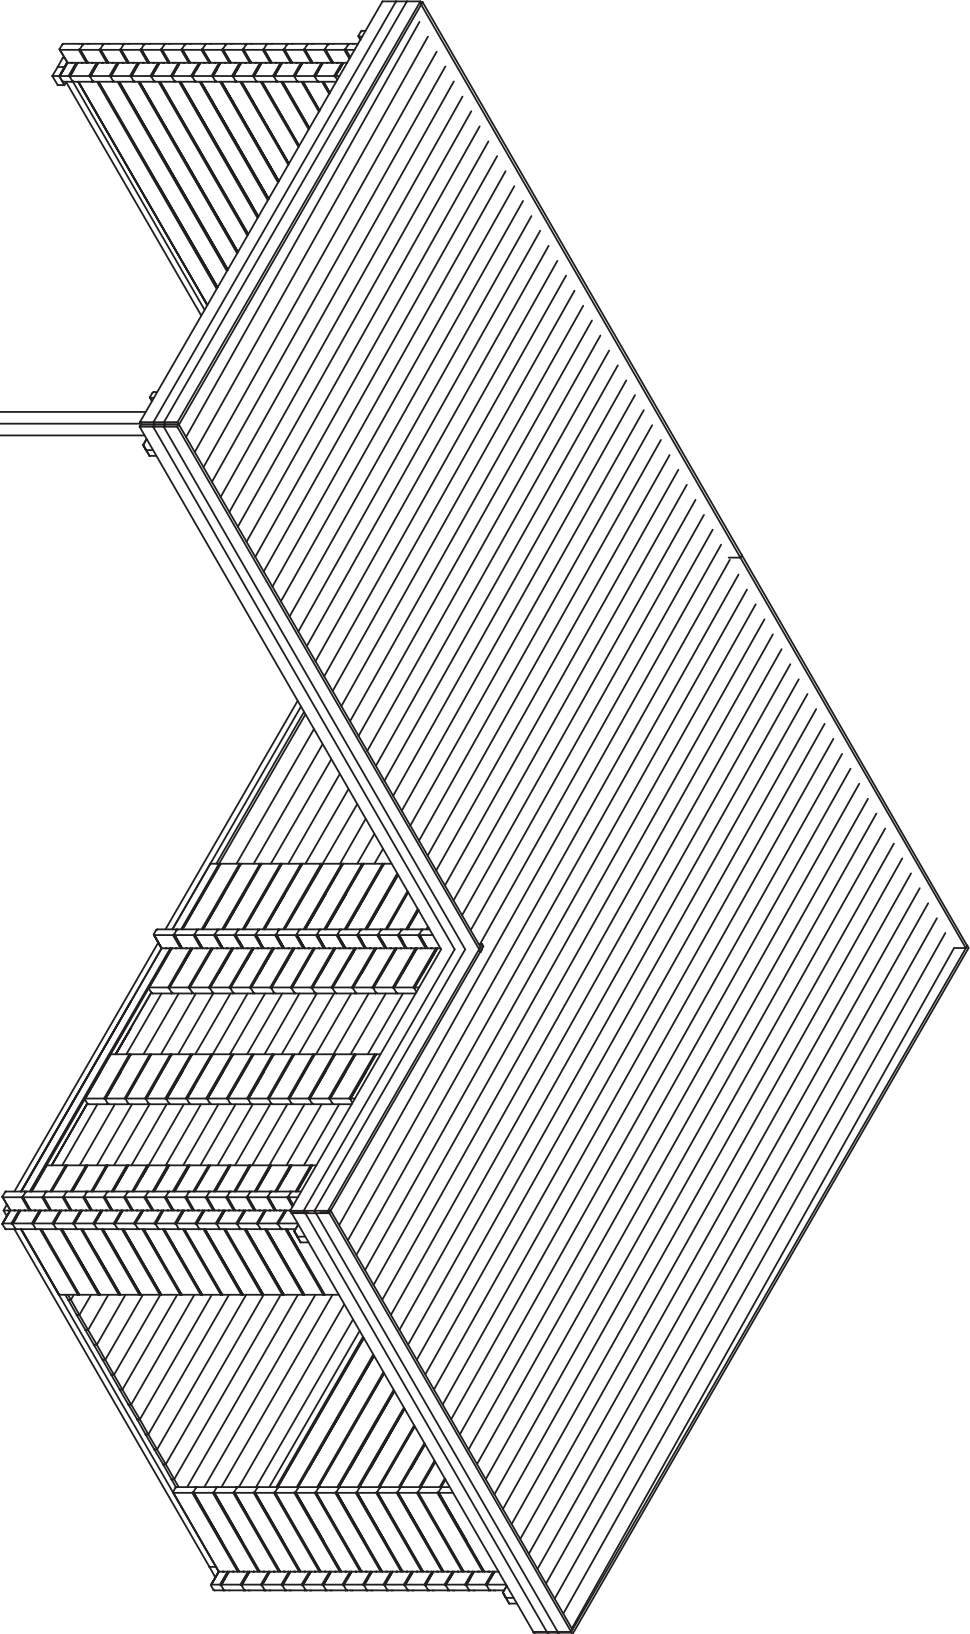
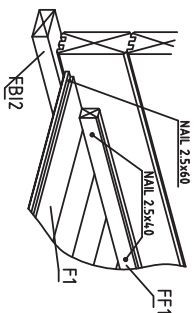





Date rev. Description

V 1.0


House	4,4,22720	Sheet	1
Drawing	3D	Scale	
Material	4,4,x135	Date	29.04.2021
Drawer	K.K.	File	4,4,22720 3D.dwg



House	4422720	Sheet	2
Drawing	FLOORBEAMS-FUSSBODENBALKEN-VLOERBALKEN	Scale	1:50
Material	70x45	Date	29.04.2021
Drawer	K.K.	File	4422720.dwg

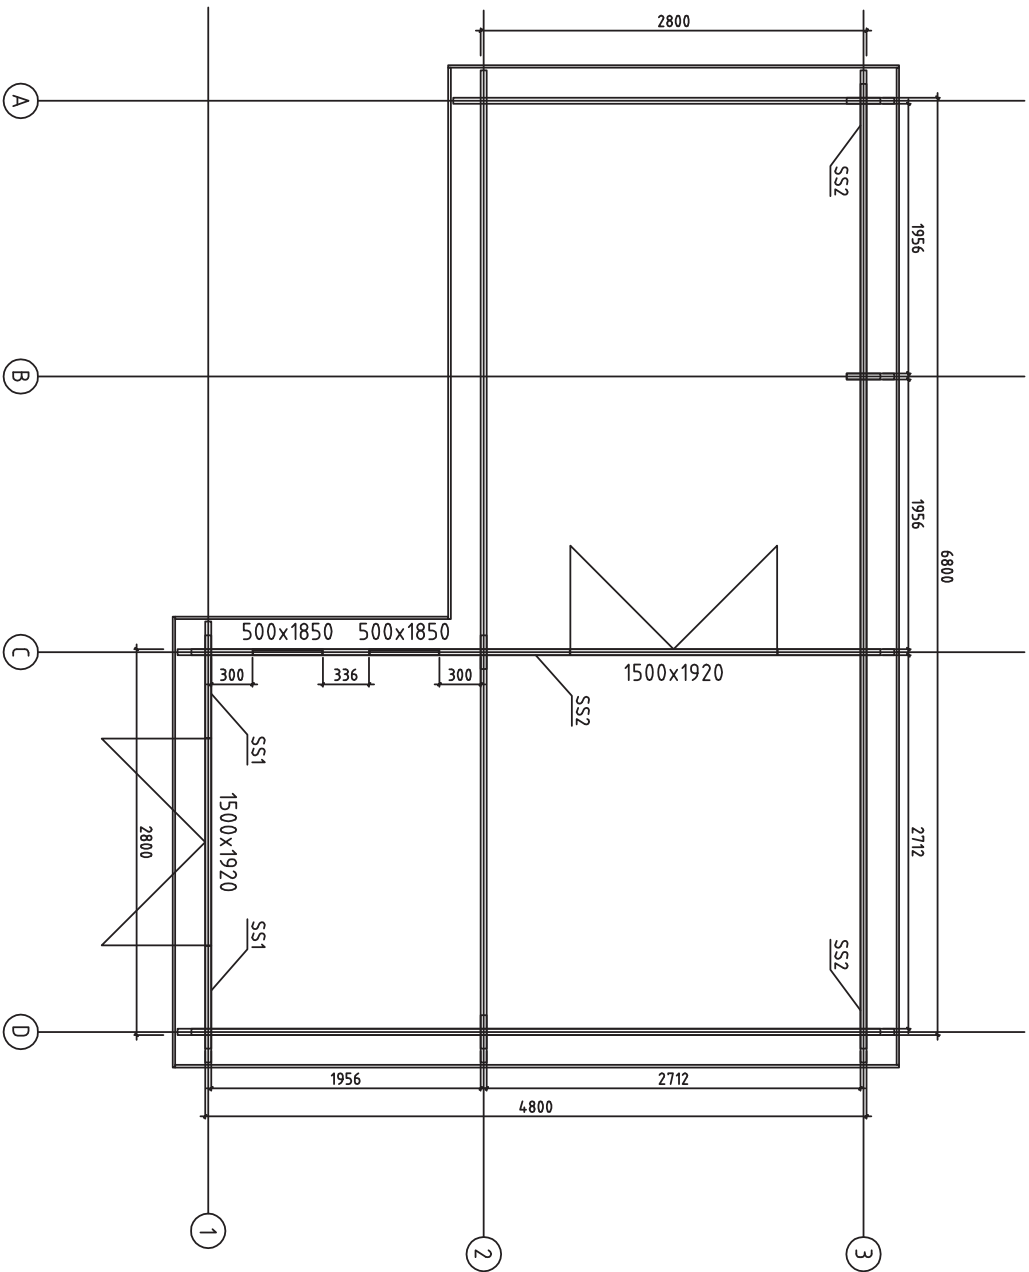


House	4422720	Sheet	3
Drawing	Plan	Scale	1:50
Material	44x135	Date	29.04.2021
Drawer	K.K.	File	4422720.dwg

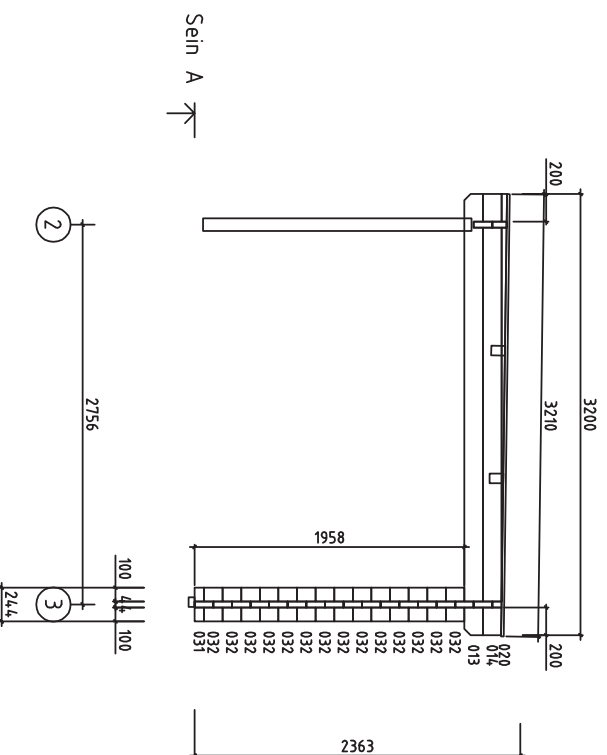


House	4422720	Sheet	4
Drawing	SEIN A	Scale	1:50
Material	4, 4x13,5	Date	29.04.2021
Drawer	K.K.	File	4422720.dwg

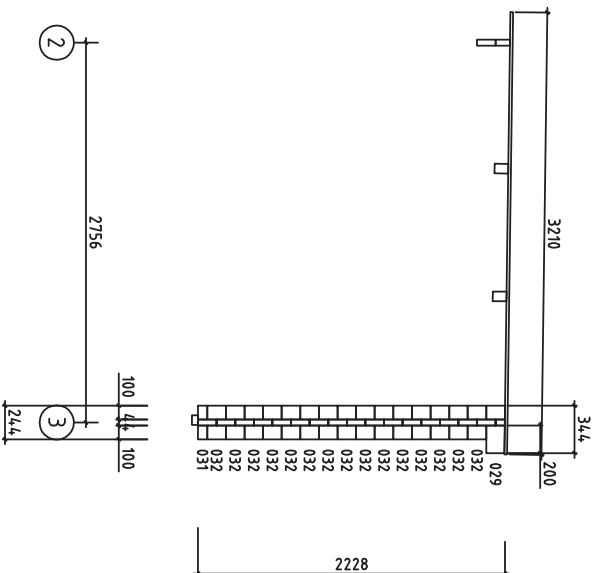
Sein B




House	44,22720	Sheet	5
Drawing	SEIN B	Scale	1:50
Material	4.4 x 13.5	Date	29.04.2021
Drawer	K.K.	File	44,22720.dwg

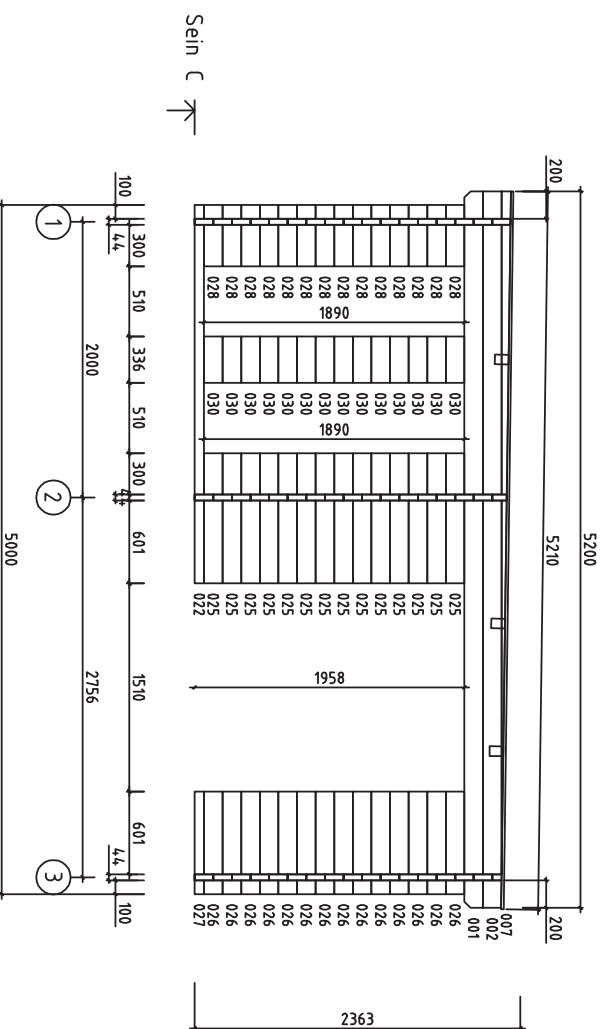


House	4422720	Sheet	6
Drawing	SEIN C	Scale	1:50
Material	4, 4x13.5	Date	29.04.2021
Drawer	K.K.	File	4422720.dwg

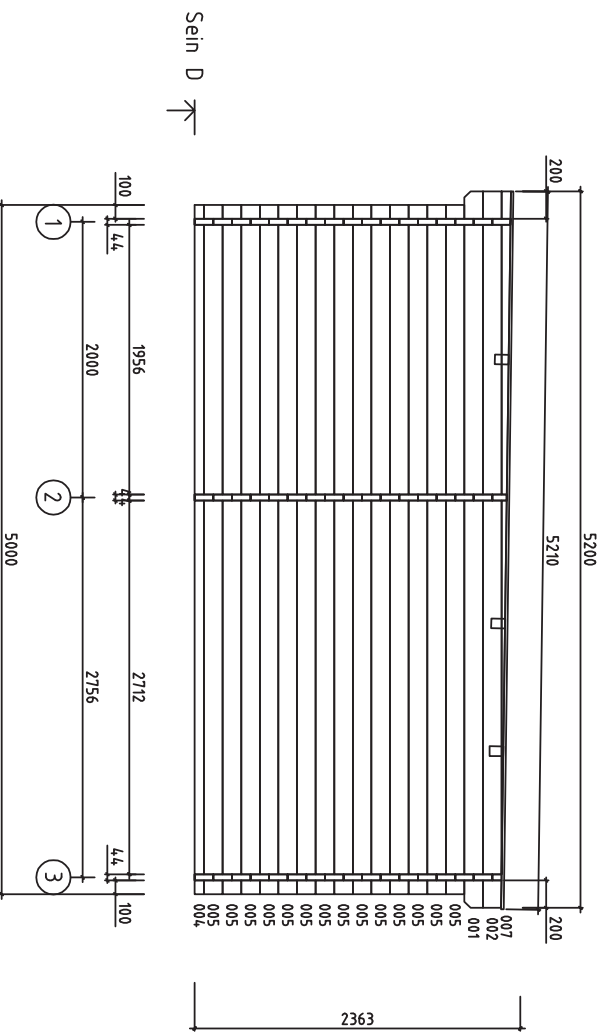


House	44,22720	Sheet	7
Drawing	SEIN D	Scale	1:50
Material	4,4 x 13,5	Date	29.04.2021
Drawer	K.K.	File	44,22720.dwg

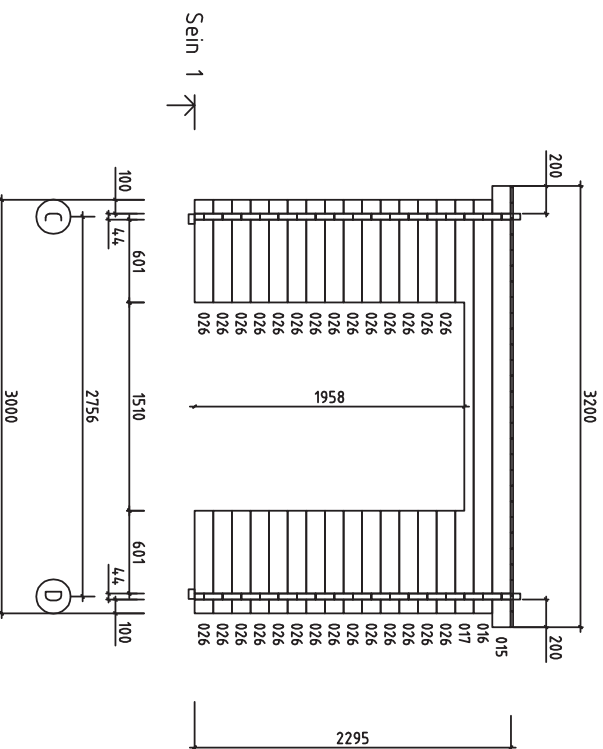


House	44,22720	Sheet	8
Drawing	SEIN 1	Scale	1:50
Material	4.4 x 13.5	Date	29.04.2021
Drawer	K.K.	File	44,22720.dwg

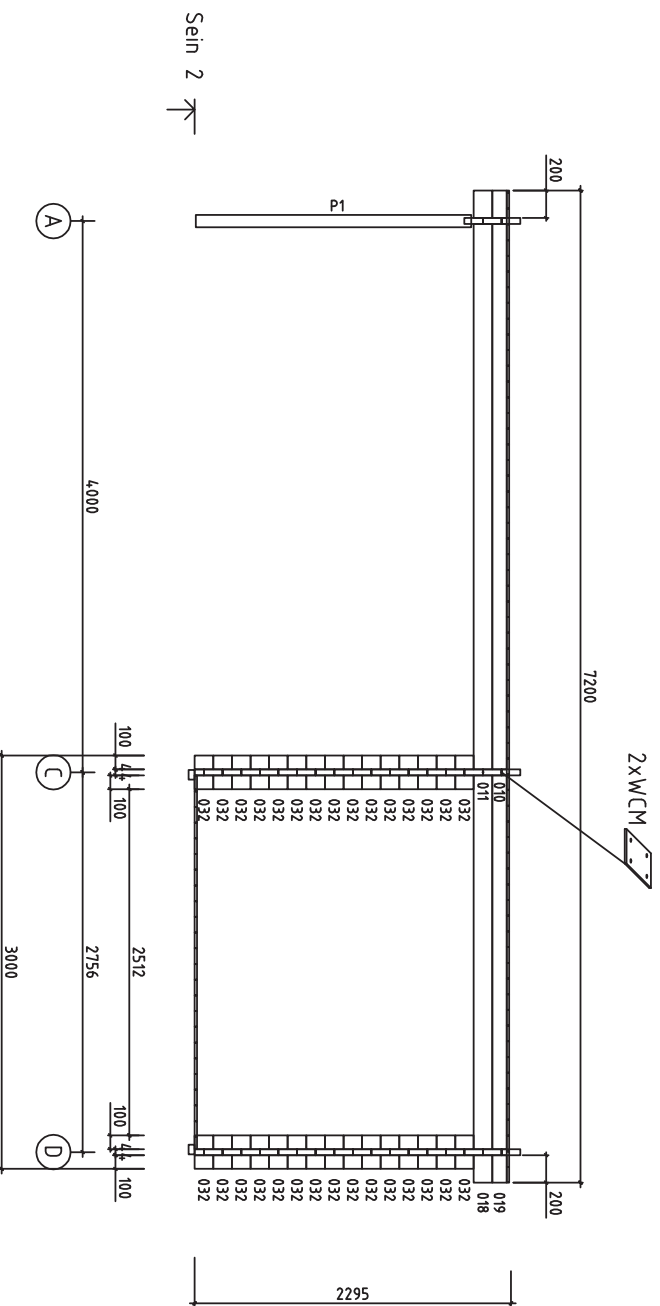
























House	44,22720	Sheet	9
Drawing	SEIN 2	Scale	1:50
Material	4,4 x 13,5	Date	29.04.2021
Drawer	K.K.	File	44,22720.dwg











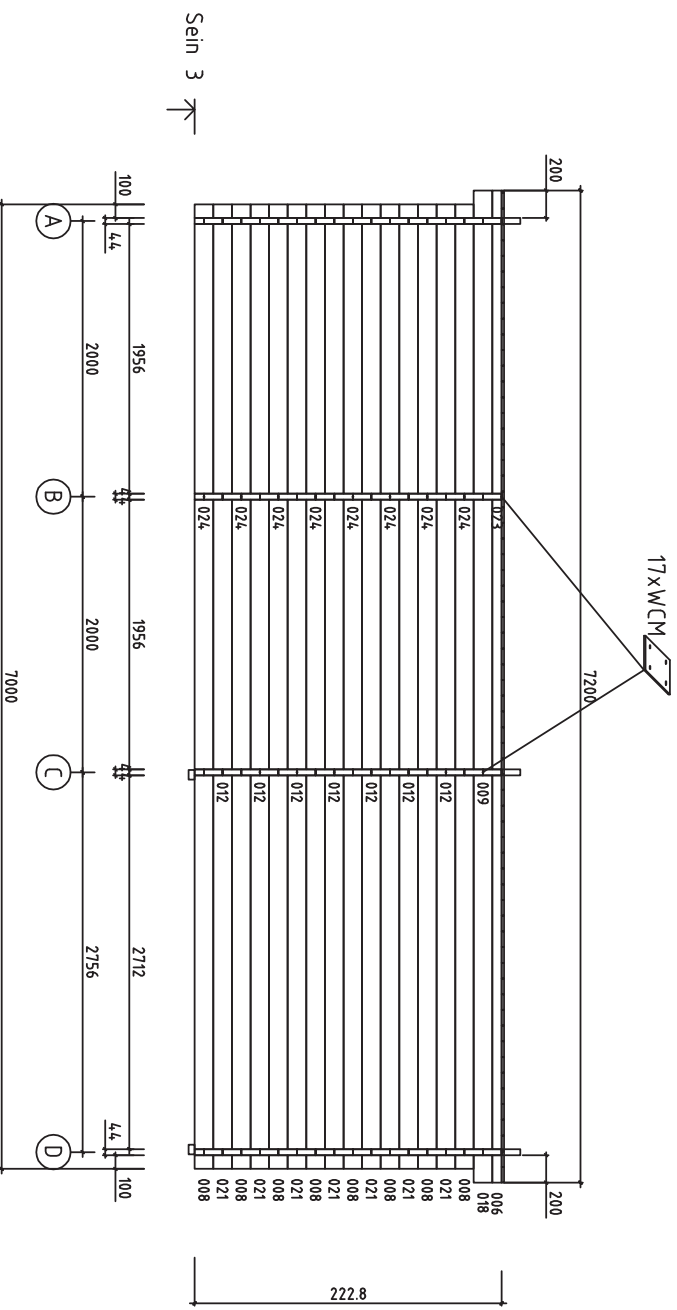




House	44,22720	Sheet	10
Drawing	SEIN 3	Scale	1:50
Material	4.4 x 13.5	Date	29.04.2021
Drawer	K.K.	File	44,22720.dwg

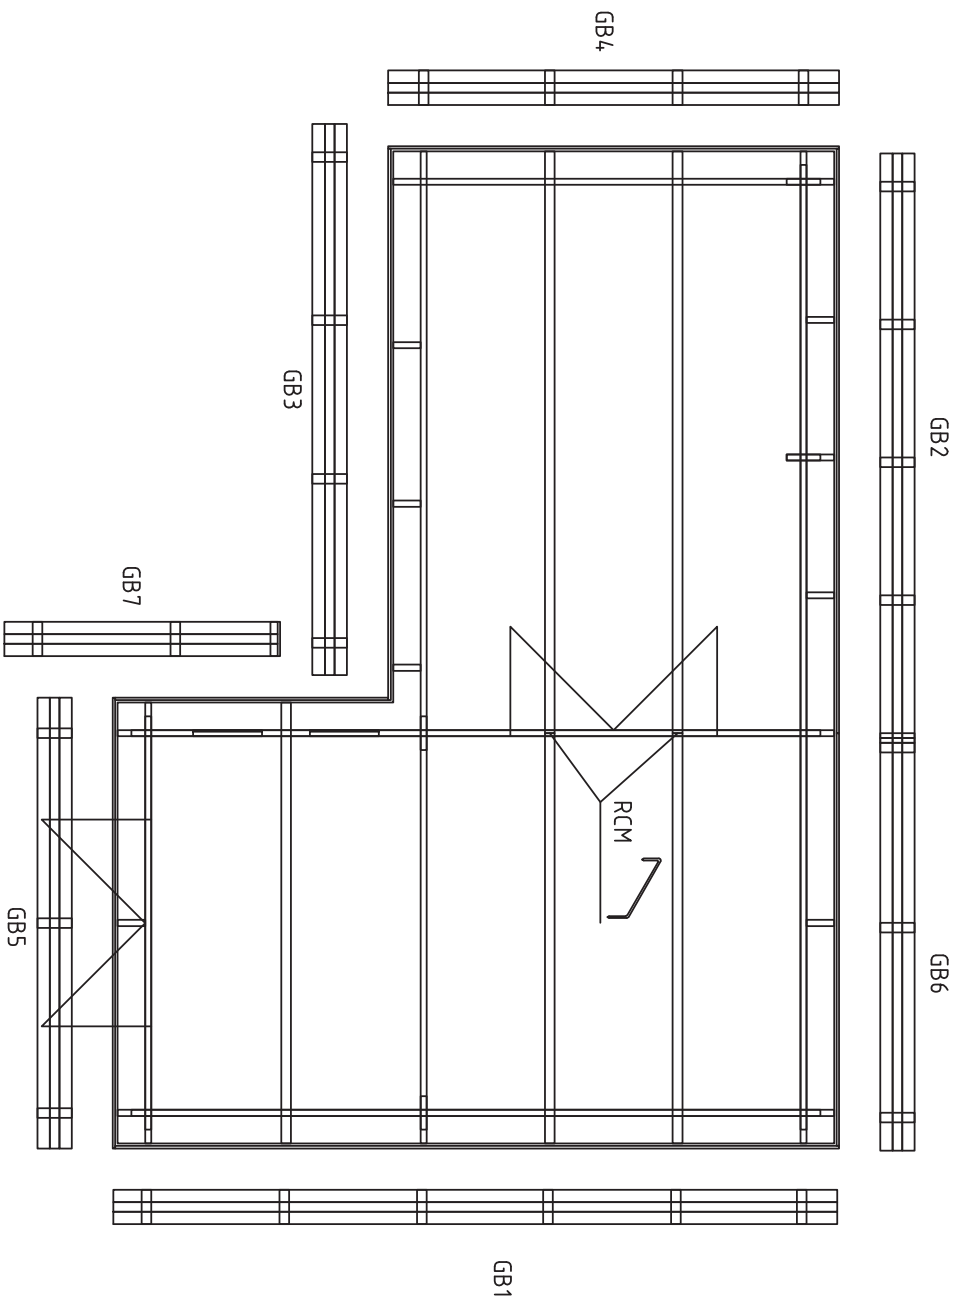

House	4422720	Sheet	11
Drawing	ROOF-DACHN-DAK	Scale	1:50
Material	70x140	Date	29.04.2021
Drawer	K.K.	File	4422720.dwg

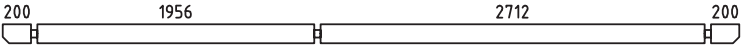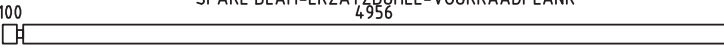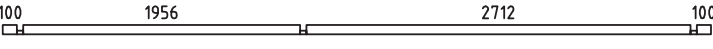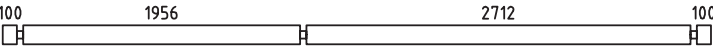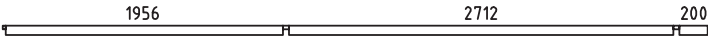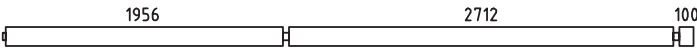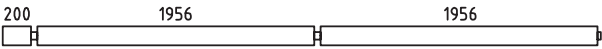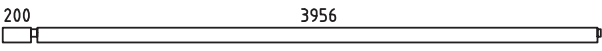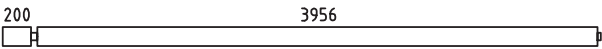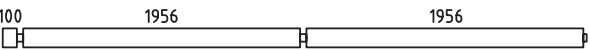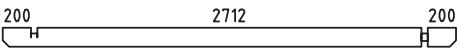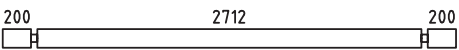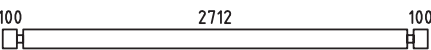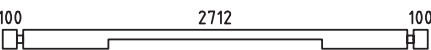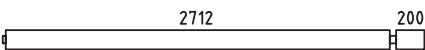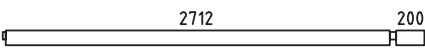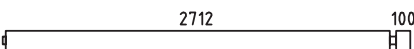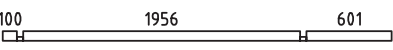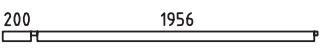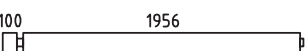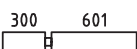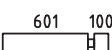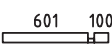Pos	4422720	Pcs. St.	Profil(e) (mm)	L (mm)
001		2	44x135	5200
003	SPARE BEAM-ERZATZBOHLE-VOORRAADPLANK 	1	44x135	5100
004		1	44x68	5000
005		14	44x135	5000
006		1	44x68	4978
008		8	44x135	4878
009		1	44x135	4222
010		1	44x105	4222
011		1	44x135	4222
012		7	44x135	4122
013		1	44x135	3200
015		1	44x132	3200
016		1	44x135	3000
017		1	44x135	3000
018		2	44x135	2978
019		1	44x105	2978
021		7	44x135	2878
022		1	44x68	2745
023		1	44x68	2222
024		8	44x135	2122
025		14	44x135	945
026		42	44x135	745
027		1	44x68	745
028		14	44x135	444
029		1	44x135	344
Kood	4422720	Materjal	File 4422720.dwg	Leht 12

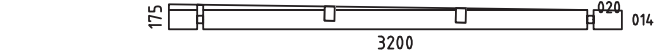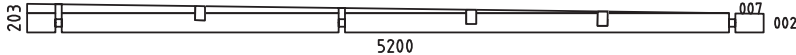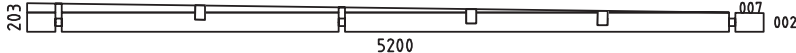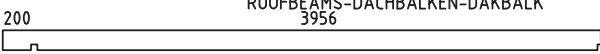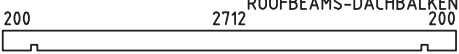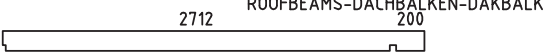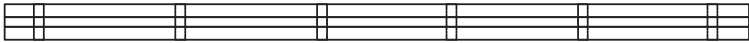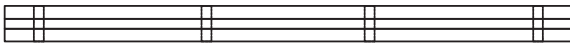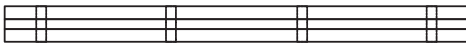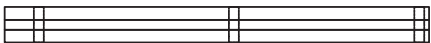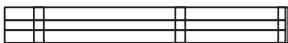
Pos	4422720	Pcs. St.	Profil(e) (mm)	L (mm)
030		14	44x135	336
031		2	44x68	244
032		59	44x135	244
SH	HIT BLOCK-SCHLAGHÖLZER-BLAZENPLANK 	2	44x135	300
WA-1		1	44x175	3200
WC-1		1	44x203	5200
WD-1		1	44x203	5200
FBI2	FLOORBEAMS-FUSSBODENBALKEN-VLOERBALKEN  IMM	2	70x45	4790
FBI3	FLOORBEAMS-FUSSBODENBALKEN-VLOERBALKEN  IMM	1	70x45	4005
FBI4	FLOORBEAMS-FUSSBODENBALKEN-VLOERBALKEN  IMM	9	70x45	2650
FBI1	FLOORBEAMS-FUSSBODENBALKEN-VLOERBALKEN  IMM	1	70x45	69
RB1	ROOFBEAMS-DACHBALKEN-DAKBALK 	2	70x140	4222
RB3	ROOFBEAMS-DACHBALKEN-DAKBALK 	1	70x140	3200
RB2	ROOFBEAMS-DACHBALKEN-DAKBALK 	2	70x140	2978
P1	POST-POST-POST 	1	90x90	2000
KT1		7	45x90	200
ASSEMBLY REQUIRED-MONTAGE ERFORDERLICH-MONTAGE VEREIST GB1 - GB7				
GB1		1	36x250	5254
GB2		1	36x250	4275
GB3		1	36x250	4000
GB4		1	36x250	3272
GB5		1	36x250	3272
GB6		1	36x250	2996
GB7		1	36x250	2000
F1	FLOORBOARD-FUSSBODENBRETT-VLOERPLANK  or-oder-of	32+1 24+1	18x88 18x114	4710
Kood	4422720	Materjal	File 4422720.dwg	Leht 13

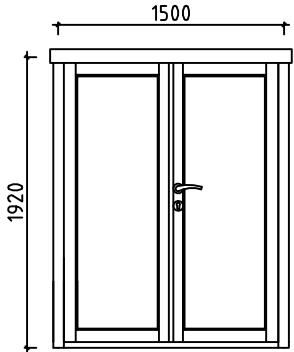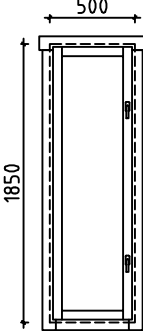Pos	4422720	Pcs. St.	Profil(e) (mm)	L (mm)
R1	ROOFBOARD-DACHBRETT-DAKPLANK  or	38+1 29+1	18x88 18x114	5210
R2	ROOFBOARD-DACHBRETT-DAKPLANK  or	46 35	18x88 18x114	3210
FF1	FLOOR FILLET-FUSSBODENLEISTE-VLOERPLINT 		18x35	15.0m
RCM	ROOFBEAMS CONNECTING METAL/DACHBALKEN BEFESTIGUNGSMETALLE  DAKBALKEN POOLING METALEN	2	ø6	200
WCM	WALLBEAMS CONNECTING METAL-WANDBOEHLEN BEFESTIGUNG METALLE  MUURBALKEN POOLING METALEN	19	25	25
PR1	POST REGULATOR-PFOSTEN REGLER-STUT REGELAAR 	1		
SS1	STORM SLAT-STURMLEISTE-STORMLIJST 	2	18x35	2200
SS2	STORM SLAT-STURMLEISTE-STORMLIJST 	3	19x35	2160
	SCREWS-SCHRAUBEN-SCHROEF (FOR-FÜR-VOOR STORM SLAT-STURMLEISTE-STORMLIJST) 	15	ø6	40
	WASHER-SCHEIBE-SCHIJF (FOR-FÜR-VOOR STORM SLAT-STURMLEISTE-STORMLIJST) 	15	ø6	
	NAIL-NAGEL-NAGEL FF1 	40	ø2.0	40
	NAIL-NAGEL-NAGEL F1, R1, R2 	450	ø2.5	60
	SCREWS-SCHRAUBEN-VIS GB1 - GB7 	168	ø3.5	35
	SCREWS-SCHRAUBEN-SCHROEF 004, 022, 027, 2x031 	25	ø4.5	90
	SCREWS-SCHRAUBEN-SCHROEF RB1 	6	ø6.0	160
 1500 1920  500 1850	DOUBLEDOR-DOPPELTÜR-DUBBELE DEUR (right-rechts-rechts) AST PRE	2	1500	1920
		12		
		2		
		2		
	WINDOW-FENSTER-VENSTER (left-links-links) AST PRE	2	500	1850
		2		
		4		
		8		
Kood	4422720	Materjal	File 4422720 Luisa 44.dwg	Leht 14


Pos	Assembly Instructions-Montageanleitungen-Montage-instructies	Pcs. St.	Profil(e) (mm)	L (mm)
L1	BOARD-BRETT-BORD 	2	18x90	5254
L2	BOARD-BRETT-BORD 	1	18x70	5254
L3	BOARD-BRETT-BORD 	2	18x90	4240
L4	BOARD-BRETT-BORD 	1	18x70	4240
L5	BOARD-BRETT-BORD 	2	18x90	4000
L6	BOARD-BRETT-BORD 	1	18x70	4000
L7	BOARD-BRETT-BORD 	4	18x90	3272
L8	BOARD-BRETT-BORD 	2	18x70	3272
L9	BOARD-BRETT-BORD 	2	18x90	2996
L10	BOARD-BRETT-BORD 	1	18x70	2996
L11	BOARD-BRETT-BORD 	2	18x90	1982
L12	BOARD-BRETT-BORD 	1	18x70	1982
L13	BOARD-BRETT-BORD 	28	18x70	250

GB1

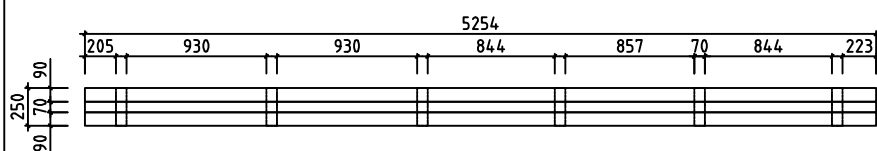1 36x250 5254




SCREW 3.5x35

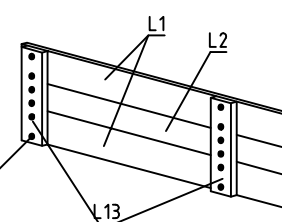


GB2

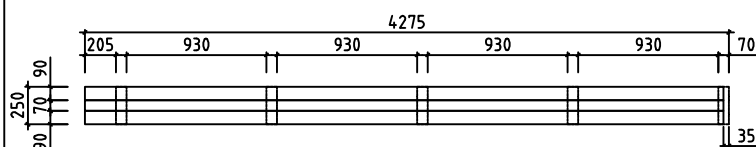1 36x250 4240




SCREW 3.5x35

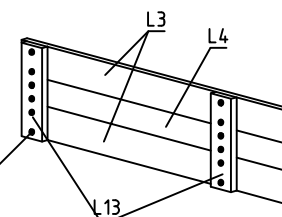


GB3

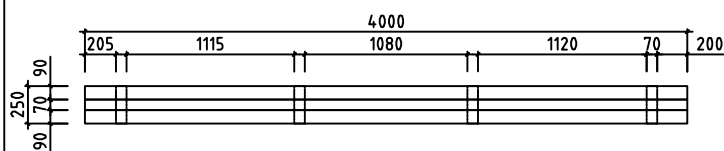1 36x250 4000




SCREW 3.5x35

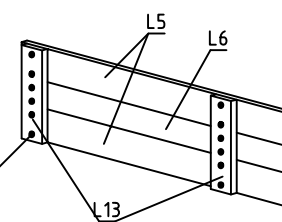


GB4

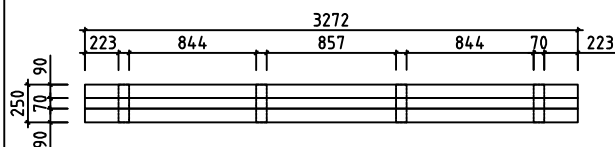1 36x250 3272




SCREW 3.5x35

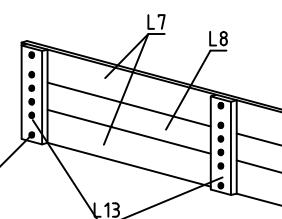


GB5

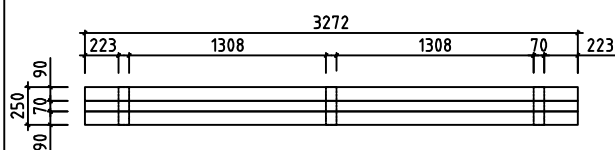1 36x250 3272




SCREW 3.5x35

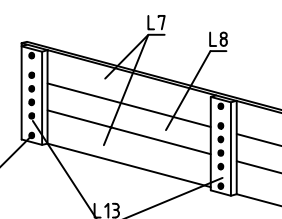


GB6

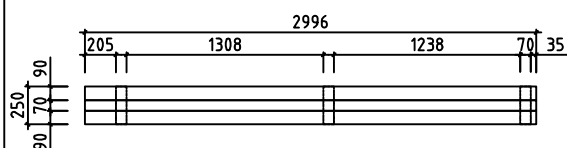1 36x250 2996




SCREW 3.5x35

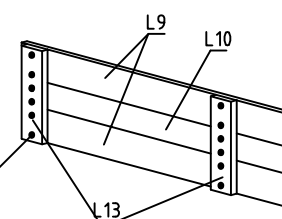

GB7

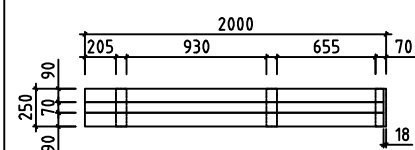1 36x250 2000



SCREW 3.5x35

