


Date rev. Description

House	4,4,09820	Sheet	1
-------	-----------	-------	---

Drawing	3D Plan	Scale	
---------	---------	-------	--

Material	4,4,X135	Date	10.08.2022
----------	----------	------	------------

Drawer	RP	File	4,4,09820_3D.dwg
--------	----	------	------------------

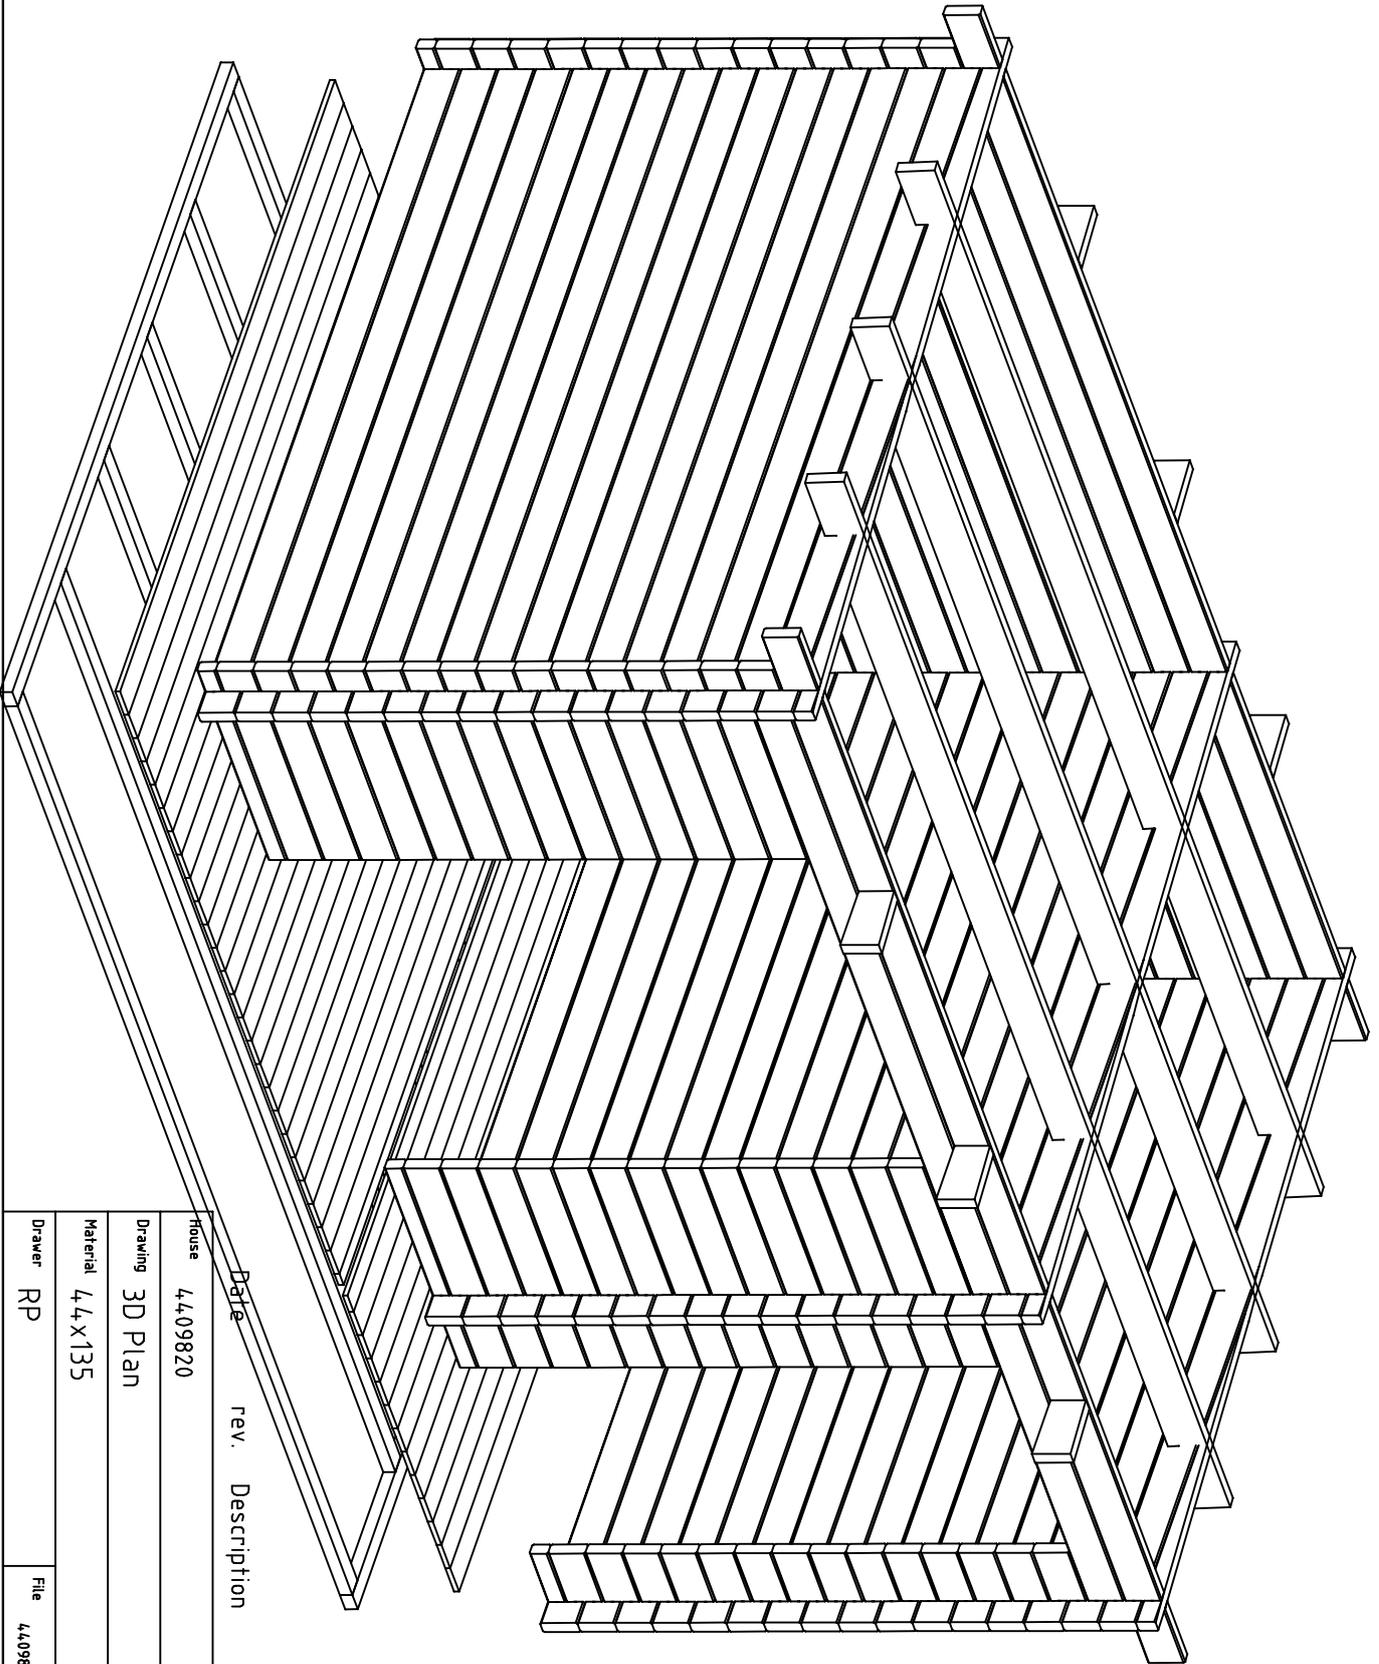


Date rev. Description

House	4.4.09820	Sheet	2
-------	-----------	-------	---




Drawing	3D Plan	Scale	
---------	---------	-------	--

Material	4.4.X135	Date	10.08.2022
----------	----------	------	------------







Drawer	RP	File	4.4.09820_3D.dwg
--------	----	------	------------------

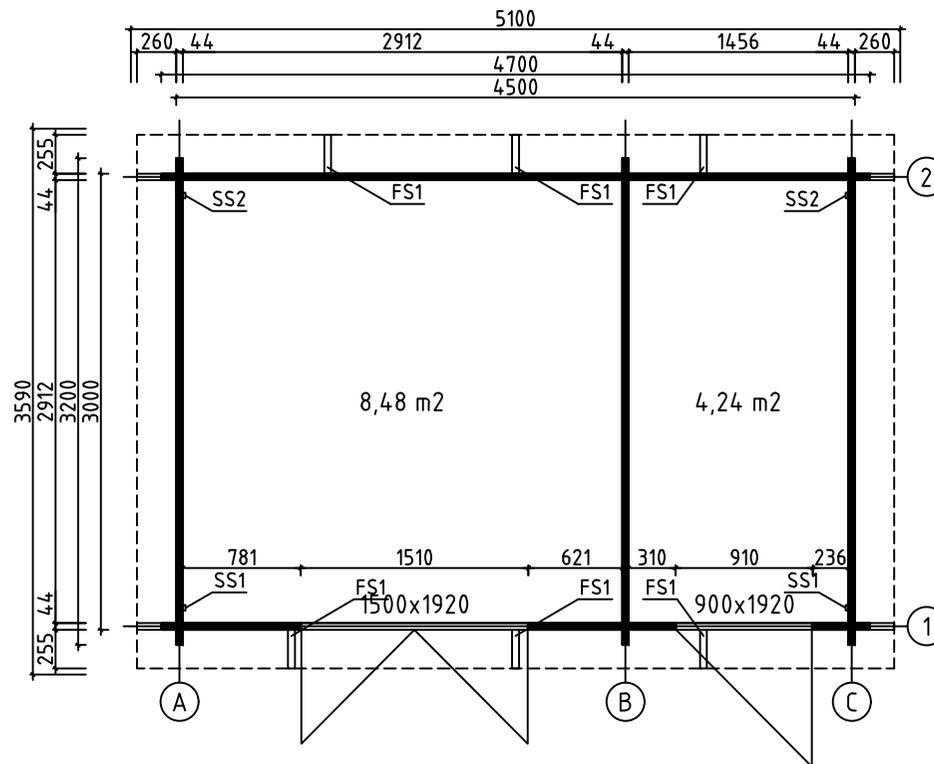


House	4409820	Sheet	3
Drawing	GRUNDPLAN-GRUNDPLAN-PLAN	Scale	1:50
Material	44x135	Date	10.08.2022
Drawer	RP	File	44.09820.dwg

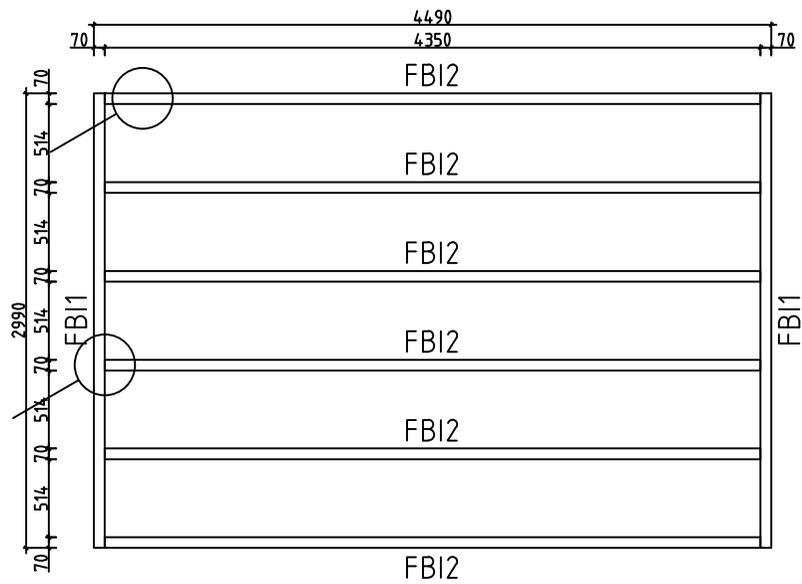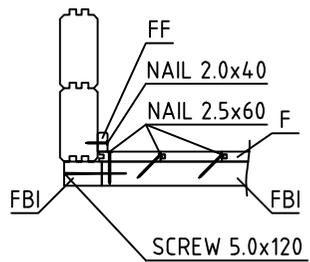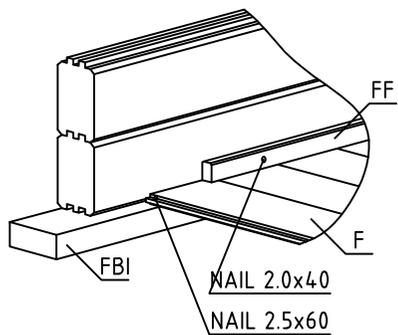





House	4409820	Sheet	4
Drawing	FLOORBEAMS-FUSSBODENBALKEN-VLOERBALKEN	Scale	1:50
Material	70x45	Date	10.08.2022
Drawer	RP	File	4409820.dwg

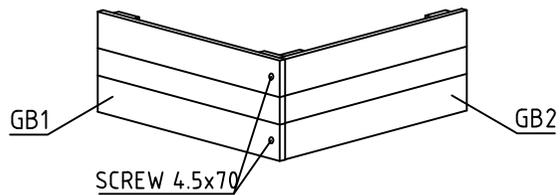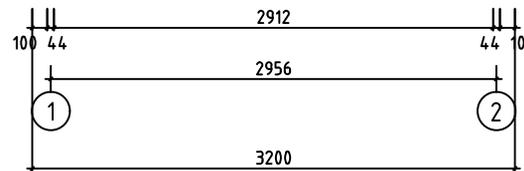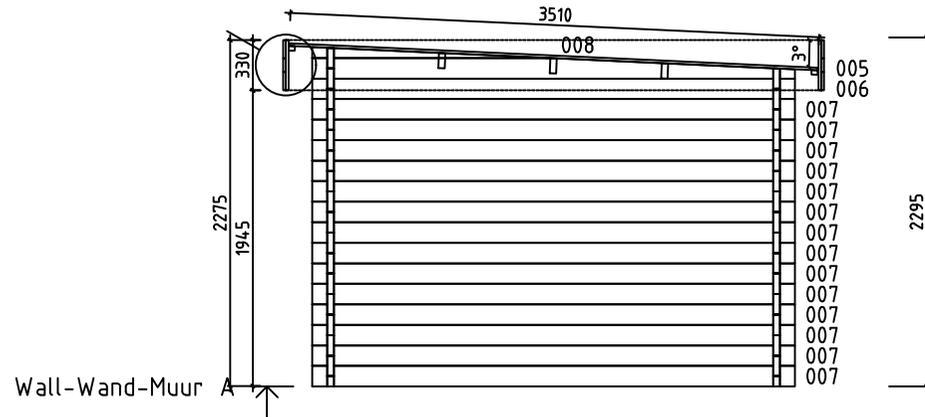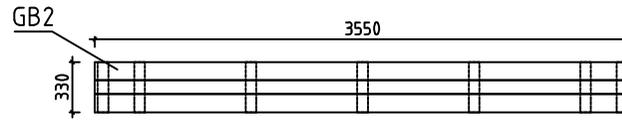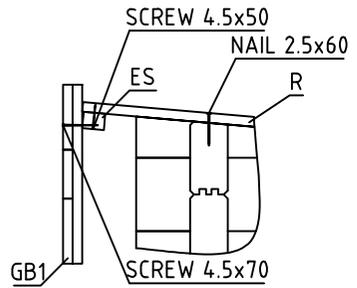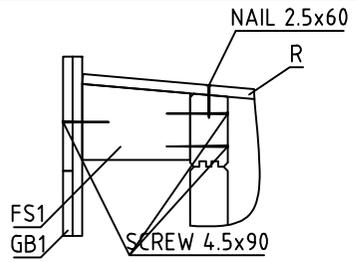


House	4409820	Sheet	5
Drawing	WALL-WAND-MUUR A	Scale	1:50
Material	44x135	Date	10.08.2022
Drawer	RP	File	4409820.dwg

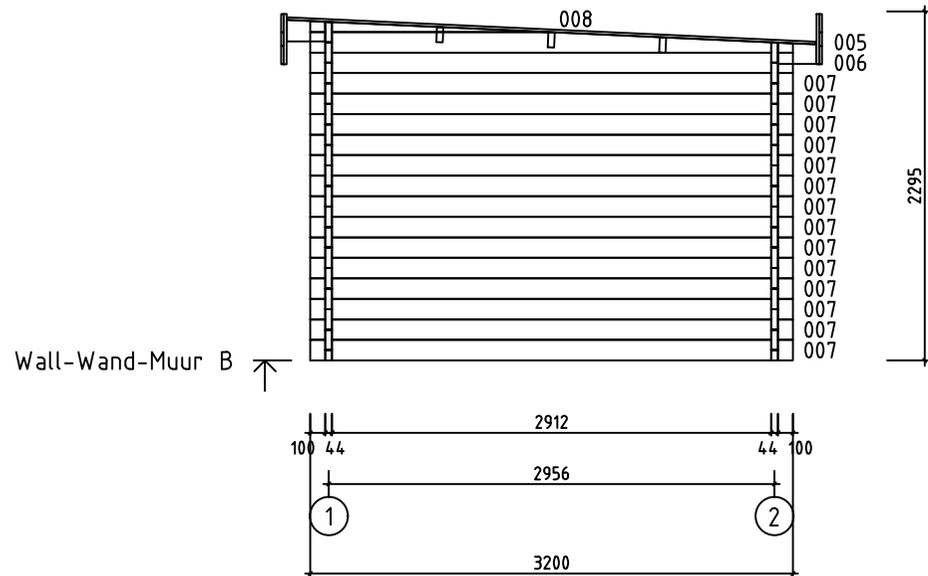



House	4409820	Sheet	6
Drawing	WALL-WAND-MUUR B	Scale	1:50
Material	44x135	Date	10.08.2022
Drawer	RP	File	4409820.dwg

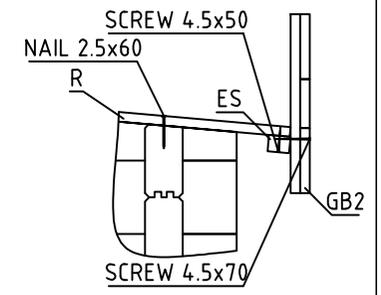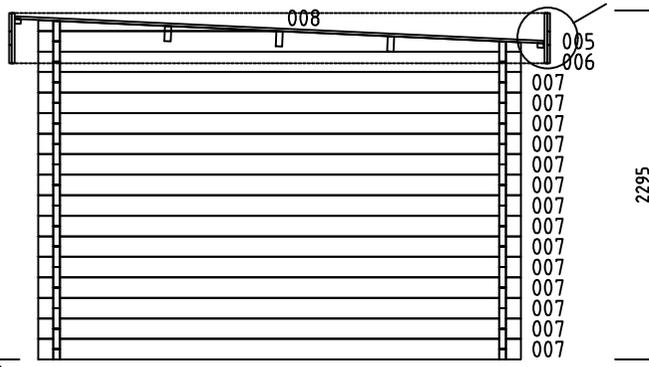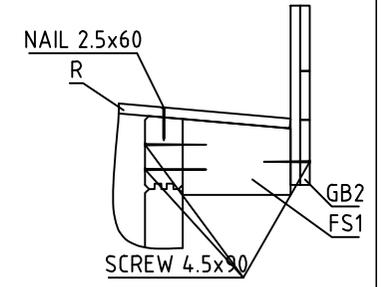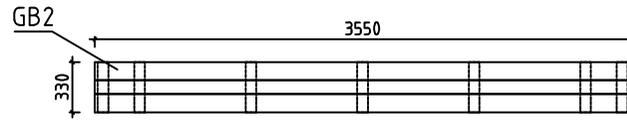




Wall-Wand-Muur C ↗

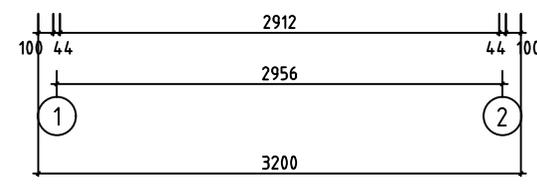



House	4409820	Sheet	7
Drawing	WALL-WAND-MUUR C	Scale	1:50
Material	44x135	Date	10.08.2022
Drawer	RP	File	4409820.dwg

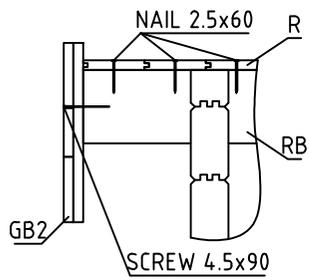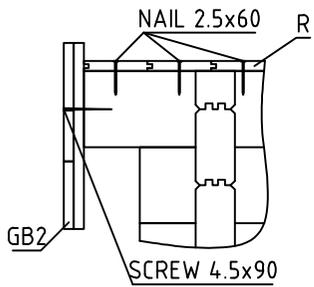




Wall-Wand-Muur 1 ↗

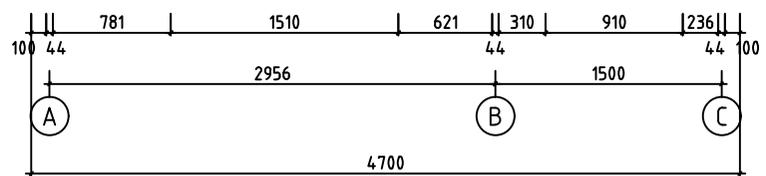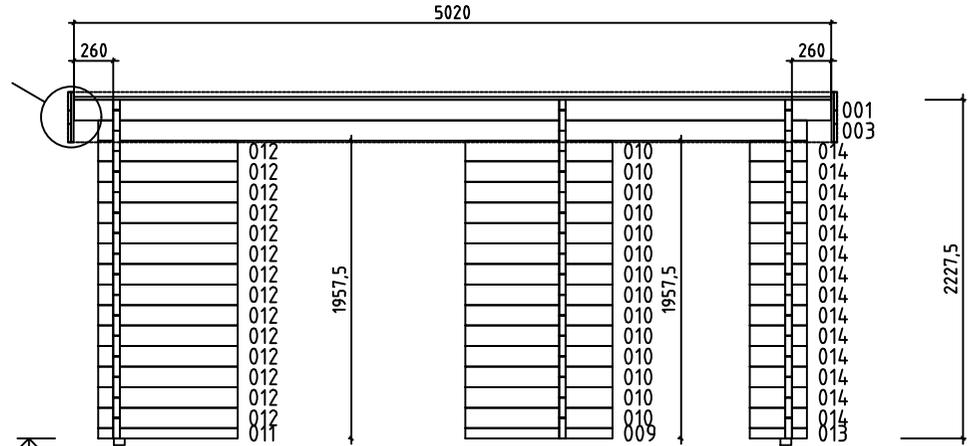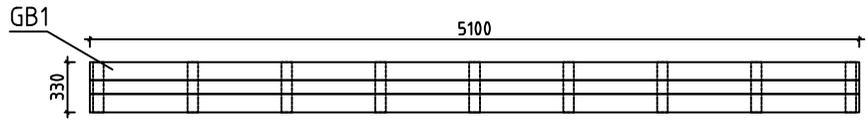













House	4409820	Sheet	8
Drawing	WALL-WAND-MUUR 1	Scale	1:50
Material	44x135	Date	10.08.2022
Drawer	RP	File	4409820.dwg




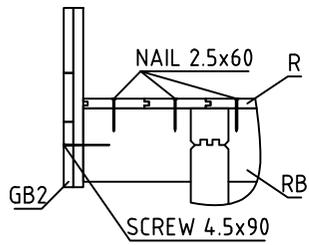
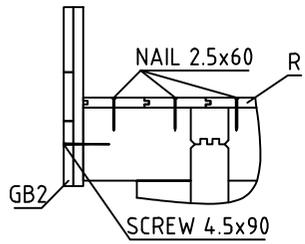


Wall-Wand-Muur 2 ↗

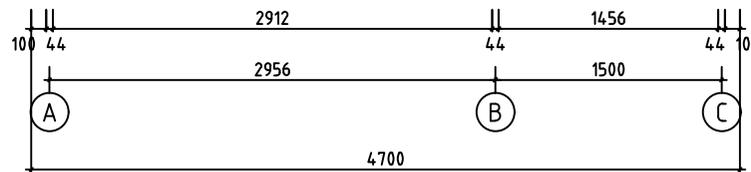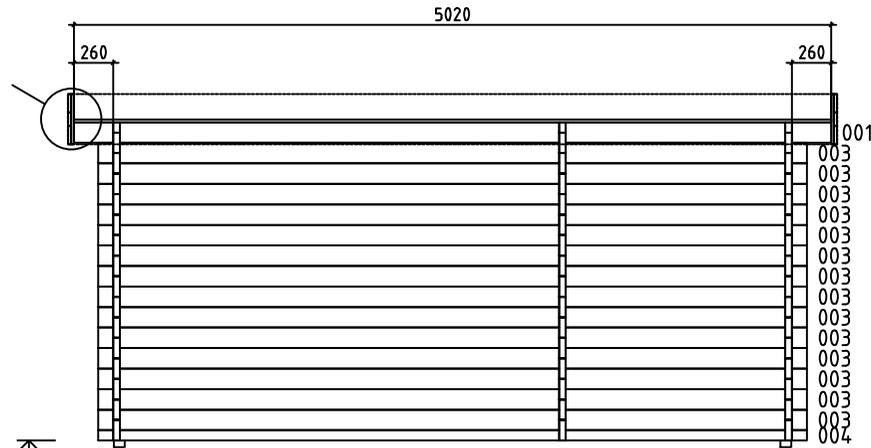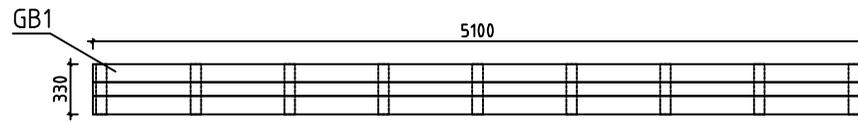

House	4409820	Sheet	9
Drawing	WALL-WAND-MUUR 2	Scale	1:50
Material	44x135	Date	10.08.2022
Drawer	RP	File	44.09820.dwg

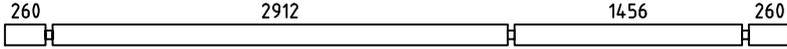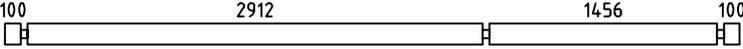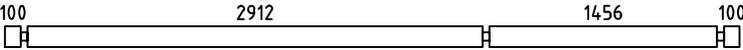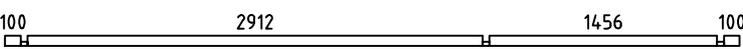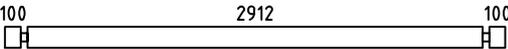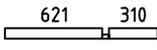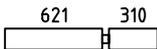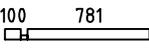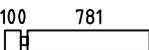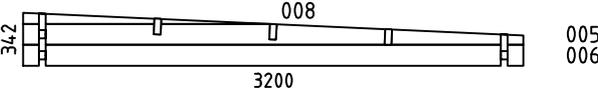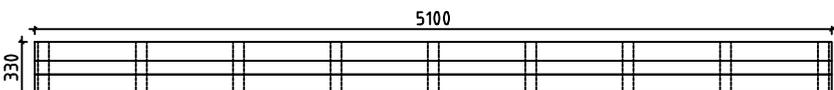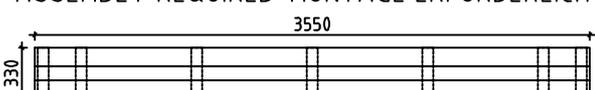
Pos	Specification-Bestimmung-Omschrijving	Pcs	Profile (mm)	L (mm)	
001		PM	2	44x135	5020
002	SPARE BEAM-ERZATZBOHLE-VOORRAADPLANK 	1	44x135	4700	
003		15	44x135	4700	
004		1	44x68	4700	
007		42	44x135	3200	
009		1	44x68	975	
010		14	44x135	975	
011		1	44x68	925	
012		14	44x135	925	
013		1	44x68	380	
014		14	44x135	380	
WA-1 WB-1 WC-1		3	44x342	3200	
HB	HIT BLOCK-SCHLAGHÖLZER-BLAZENPLANK 	2	44x135	300	
FBI2	FLOORBEAMS-FUSSBODENBALKEN-VLOERBALKEN 	IMM	6	70x45	4350
FBI1	FLOORBEAMS-FUSSBODENBALKEN-VLOERBALKEN 	IMM	2	70x45	2990
FS1	DISTANCE SPACERS FOR GABLE MOULDING-DACHSTÜTZEN-DAK SUPPORT 	6	43x140	255	
RB1	ROOFBEAMS-DACHBALKEN-DAKBALK 	3	43x140	5020	
F1	FLOORBOARD-FUSSBODENBRETT-VLOERPLANK  or-oder-of	39+1 51+1	18x114 18x88	2905	
R1	ROOFBOARD-DACHBRETT-DAKPLANK  or-oder-of	45+1 59+1	18x114 18x88	3510	
FF1	FLOOR FILLET-FUSSBODENLEISTE-VLOERPLINT 		18x35	21m	
GB1	ASSEMBLY REQUIRED-MONTAGE ERFORDERLICH-MONTAGE VEREIST 	2	36x330	5100	
GB2	ASSEMBLY REQUIRED-MONTAGE ERFORDERLICH-MONTAGE VEREIST 	2	36x330	3550	
House	4409820	Material	File	4409820.dwg	Sheet 10

 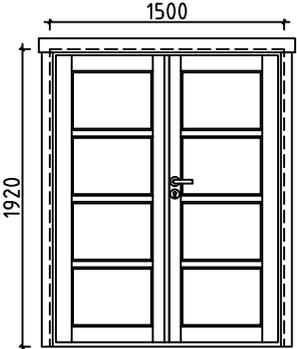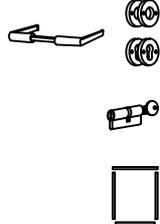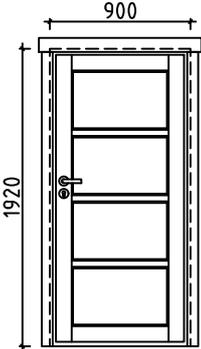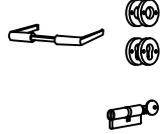Pos	Specification-Bestimmung-Omschrijving	Pcs	Profile (mm)	L (mm)
ES1	EAVE SLAT-TRAUFENLEISTE-AFDEKLIJST 	6	30x40	1455
ES2	EAVE SLAT-TRAUFENLEISTE-AFDEKLIJST 	4	30x40	260
SS1	STORM SLAT-STURMLEISTE-STORMLIJST 	2	18x35	2060
SS2	STORM SLAT-STURMLEISTE-STORMLIJST 	2	18x35	1960
	SCREWS-SCHRAUBEN-SCHROEF FOR-FÜR-VOOR SS1, SS2 	12	ø6.0	50
	WASHER-SCHEIBE-SCHIJF FOR-FÜR-VOOR SS1, SS2 	12	ø6.0	18
	NAIL-NAGEL-NAGEL FOR-FÜR-VOOR FF1 	50	ø2.0	40
	NAIL-NAGEL-NAGEL FOR-FÜR-VOOR F1, R1 	620	ø2.5	60
	SCREWS-SCHRAUBEN-SCHROEF FOR-FÜR-VOOR GB1, GB2, GB3, GB4 	192	ø3.5	35
	SCREWS-SCHRAUBEN-SCHROEF FOR-FÜR-VOOR ES1, ES2 	20	ø4.5	50
	SCREWS-SCHRAUBEN-SCHROEF FOR-FÜR-VOOR GB1, GB2 	20	ø4.5	70
	SCREWS-SCHRAUBEN-SCHROEF FOR-FÜR-VOOR 004, 009, 011, 013, GB1, GB2, FS1 	40	ø4.5	90
	SCREWS-SCHRAUBEN-SCHROEF FOR-FÜR-VOOR FBI1, FBI2 	24	ø5.0	120
	SCREWS-SCHRAUBEN-SCHROEF FOR-FÜR-VOOR RB1 	9	ø6.0	160
	DOUBLEDOOR-DOPPELTÜR-DUBBELE DEUR (right-rechts-rechts) AST_PRE  P	1	1500	1920
	 	1		
	DOOR-TÜR-DEUR (right-rechts-rechts) AST_PRE  P	1	900	1920
	 	1		
House	4409820	Material	File	4409820.dwg
				Sheet 11

Pos	Assembly Instructions-Montageanleitungen-Montage-instructies	Pcs	Profile (mm)	L (mm)
L1	BOARD-BRETT-BORD 	4	18x120	5100
L2	BOARD-BRETT-BORD 	2	18x90	5100
L3	BOARD-BRETT-BORD 	4	18x120	3550
L4	BOARD-BRETT-BORD 	2	18x90	3550
L5	BOARD-BRETT-BORD 	32	18x70	330


GB1

2 36x330 5100

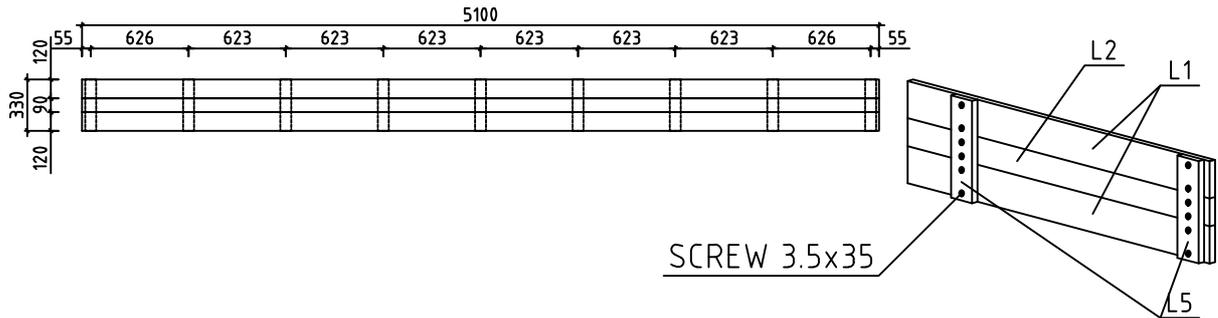

GB2

2 36x330 3550

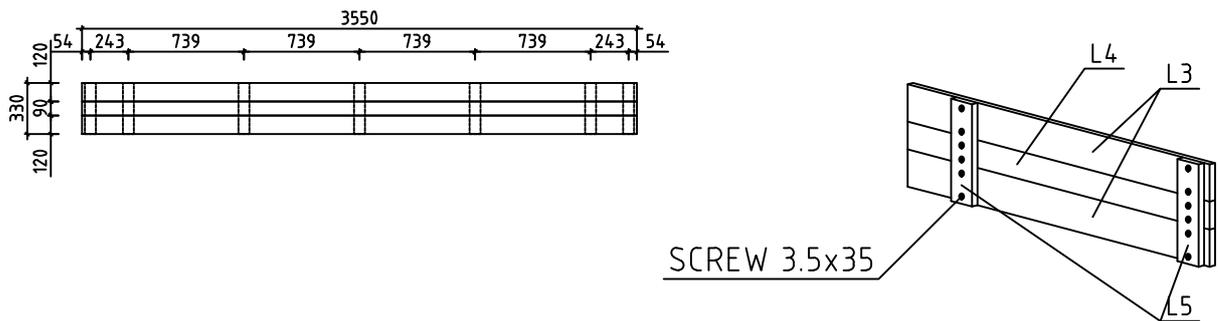

#001	1,2	5020	2
#002		4700	1
#003	1,2	4700	15
#004	2	4700	1
#005	A,B,C	3200	3
#006	A,B,C	3200	3
#007	A,B,C	3200	42
#008	A,B,C	1578	3
#009	1	975	1
#010	1	975	14
#011	1	925	1
#012	1	925	14
#013	1	380	1
#014	1	380	14