



Julia E 595x595+VD_44		
WAND A		
	4.4x13.5	05.06.2020

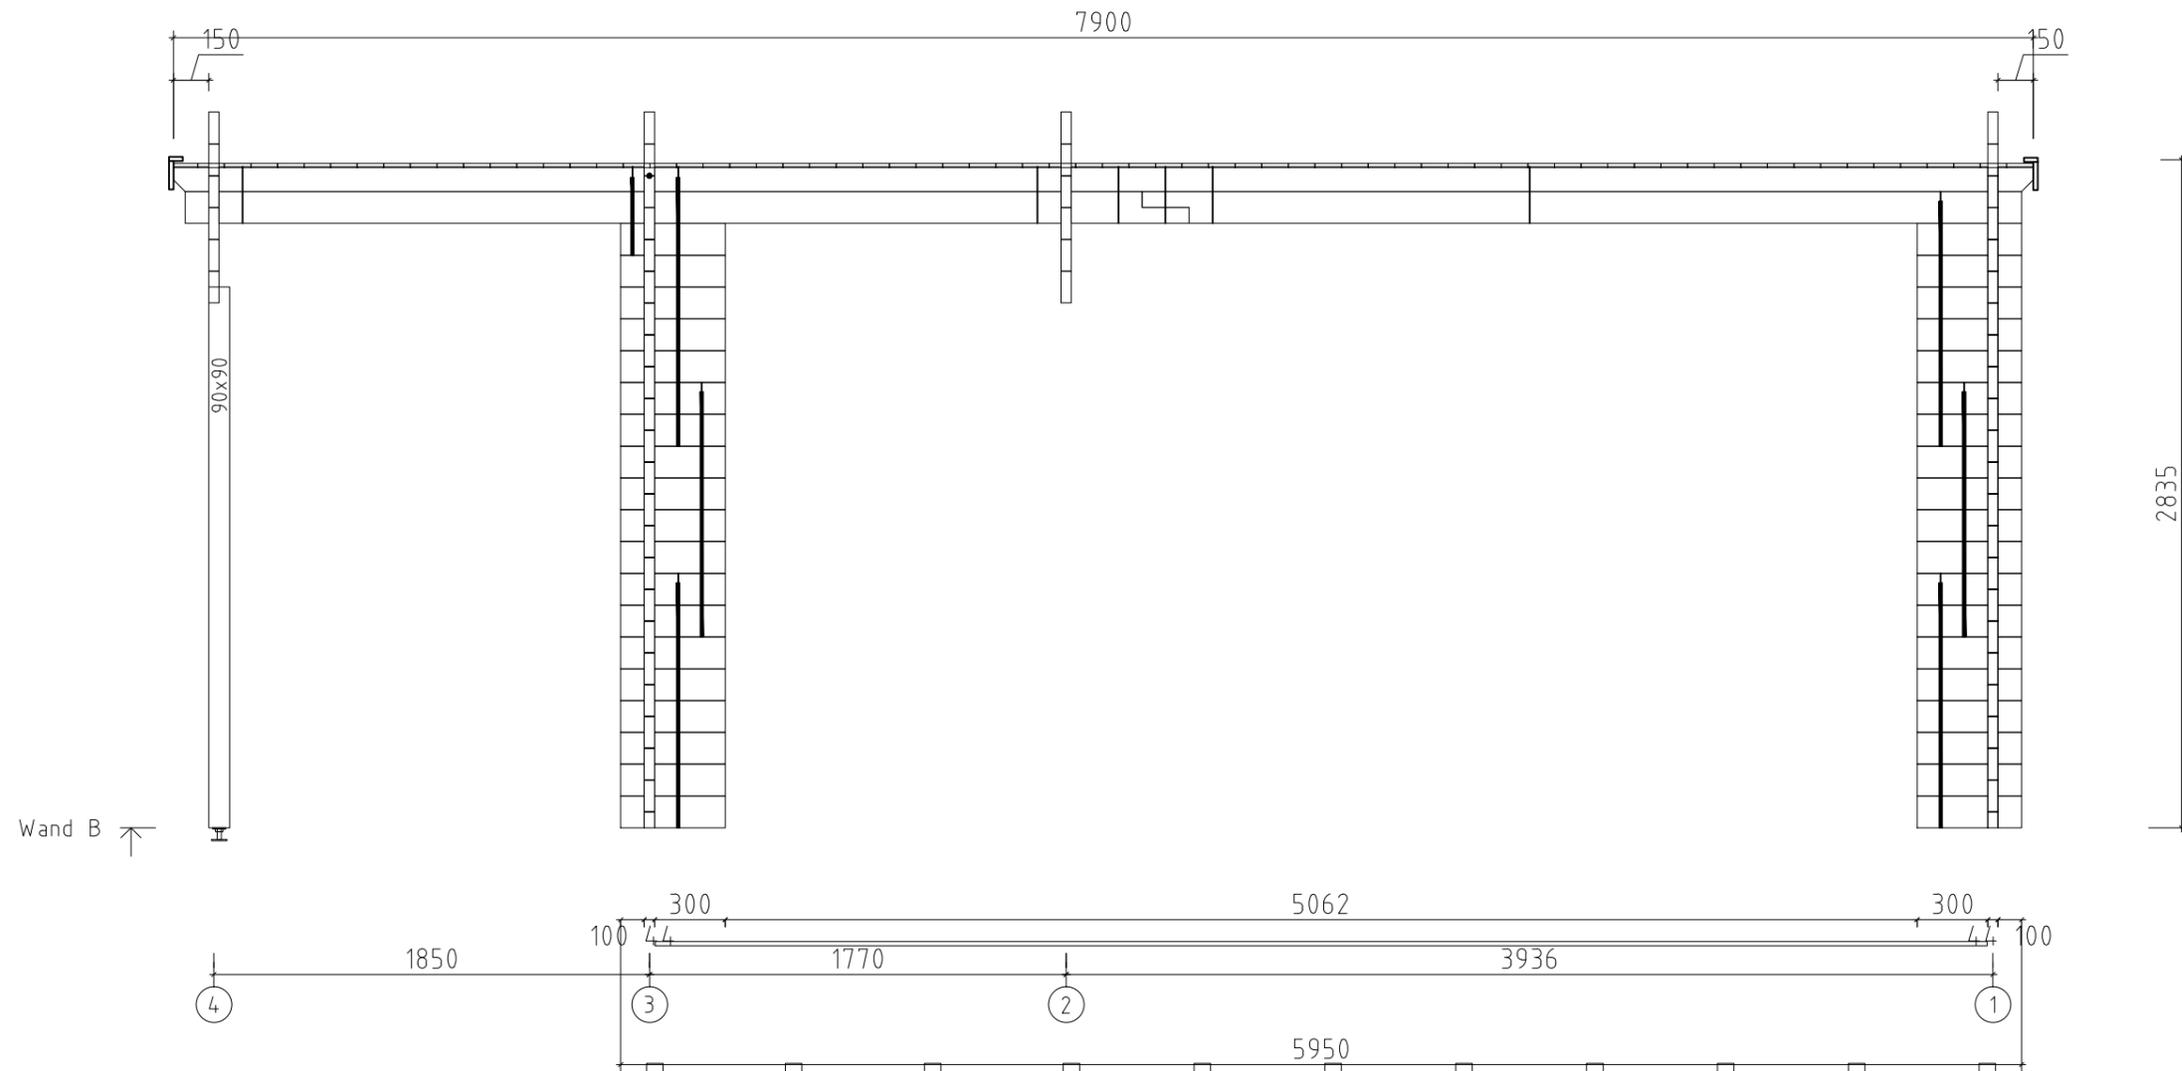


Julia E 595x595+VD_44		
WAND B		
	4.4x13.5	05.06.2020

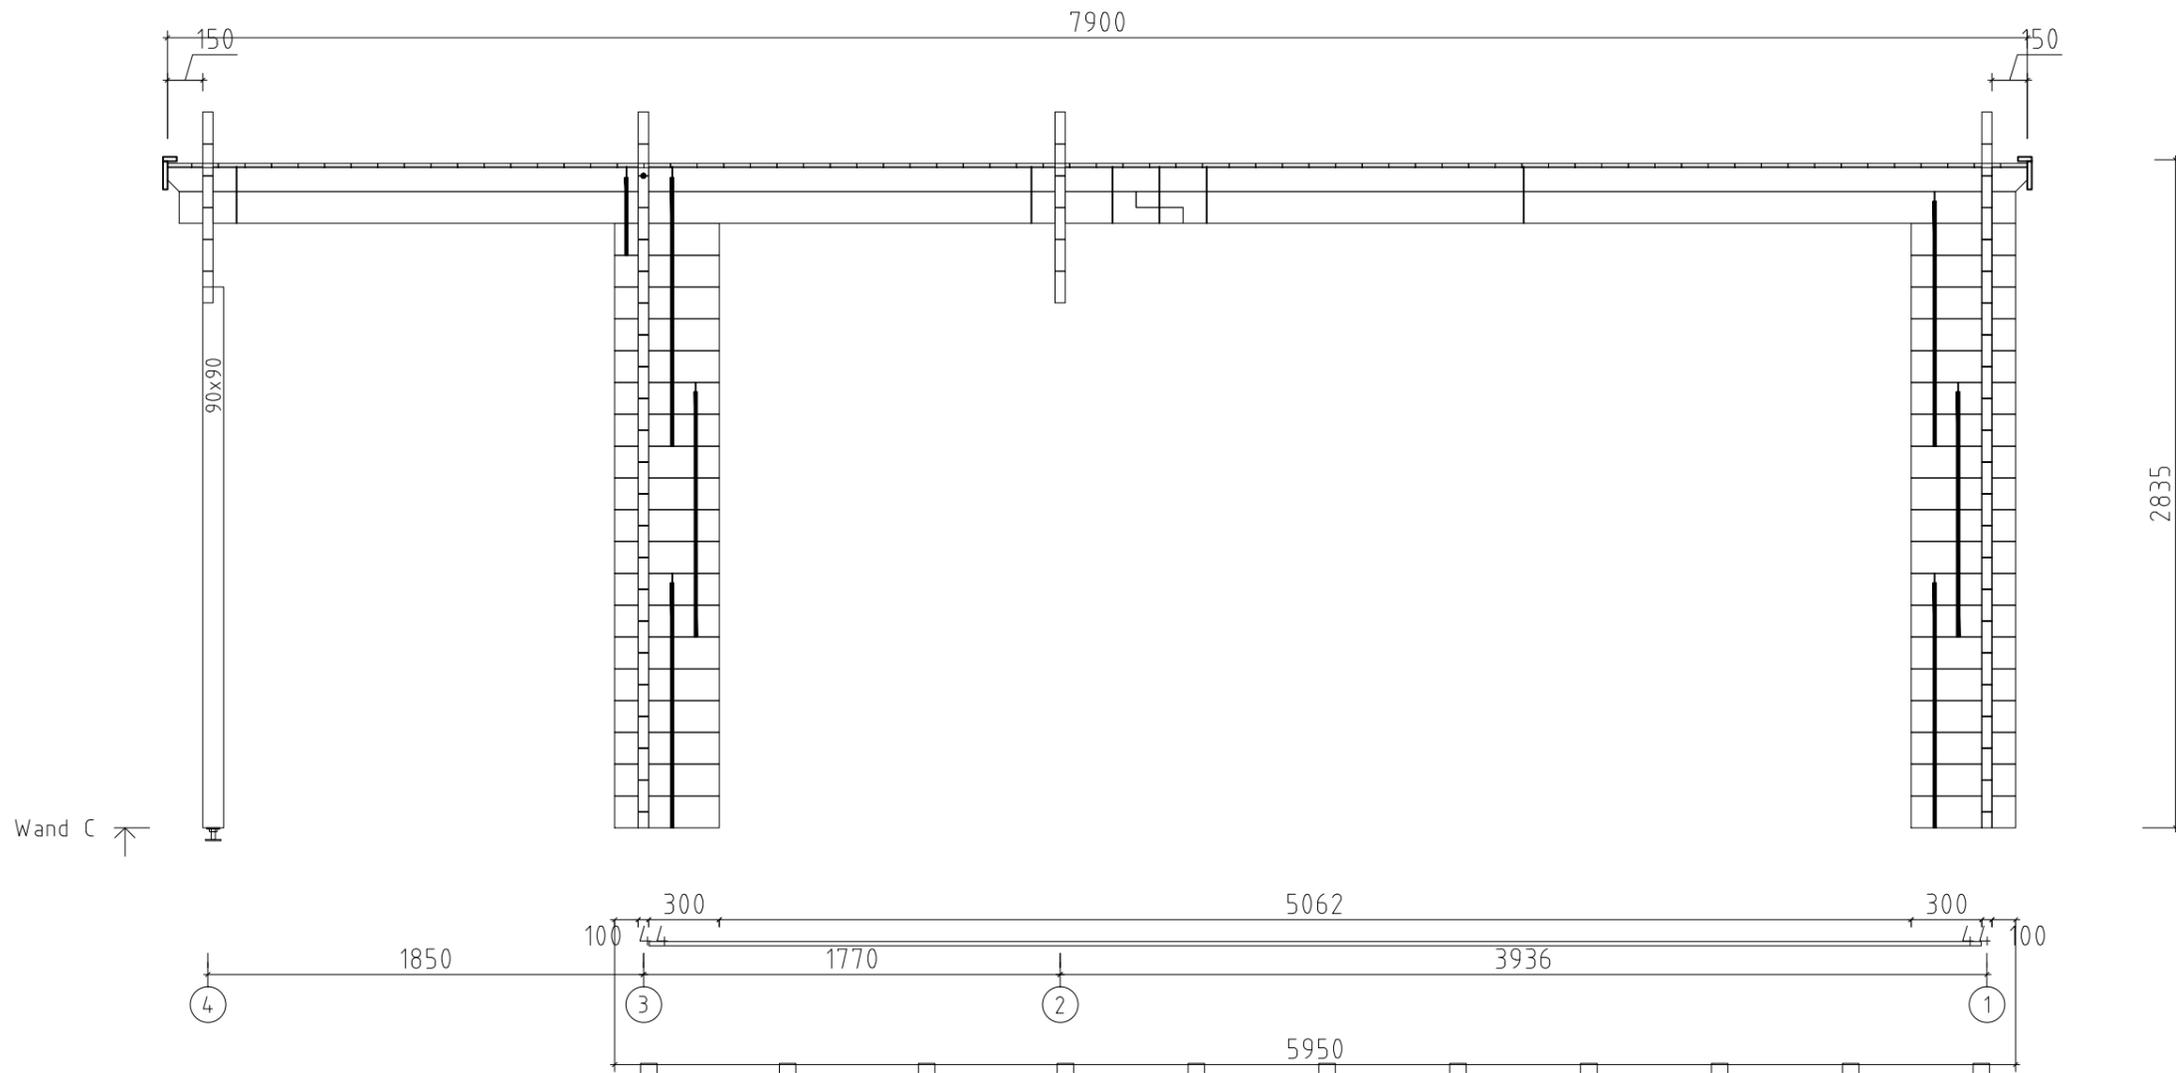


Wand C ↗



Julia E 595x595+VD_44		
WAND C		
	4.4x13.5	05.06.2020

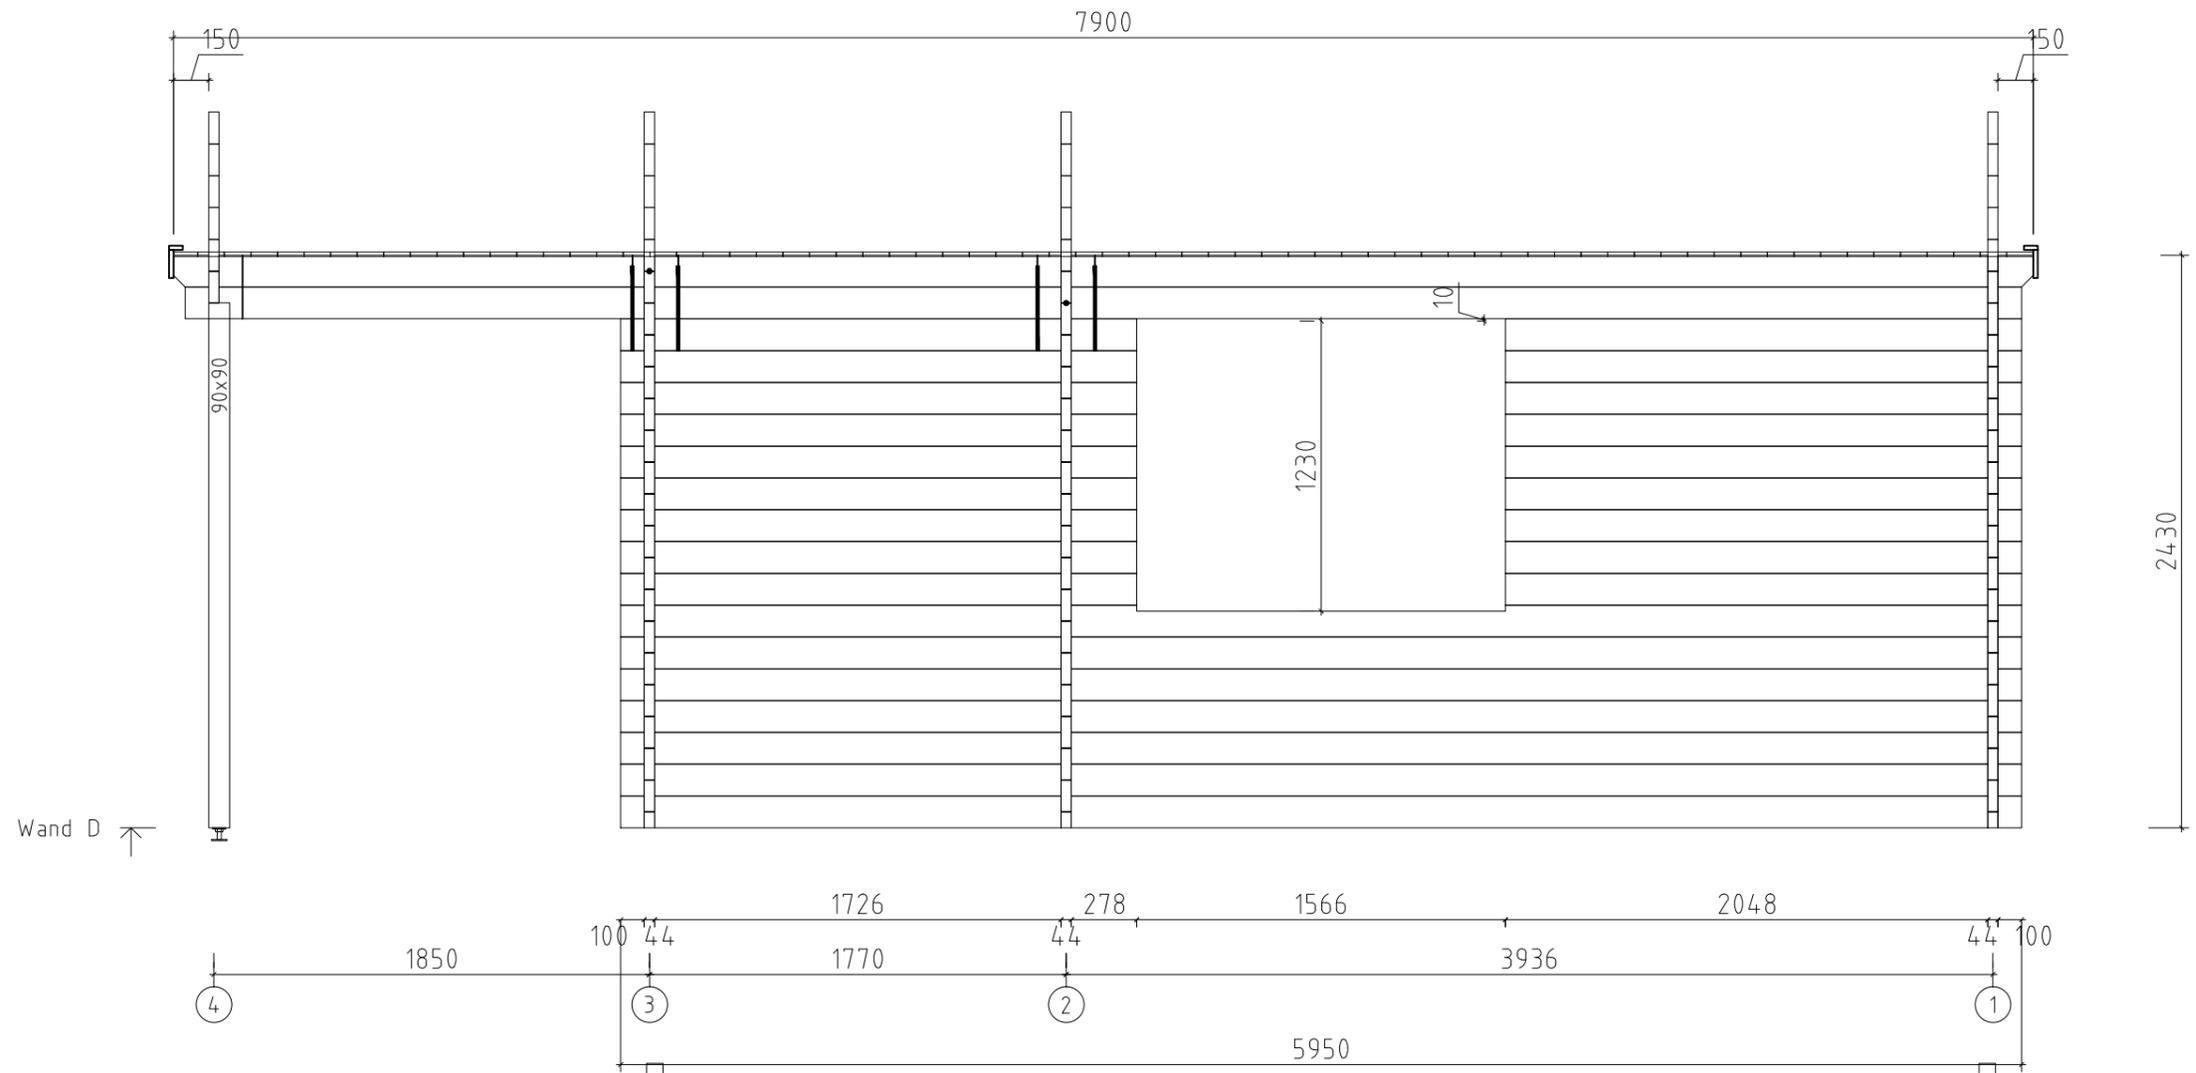



Julia E 595x595+VD_44		
WAND D		
	4.4x13.5	05.06.2020

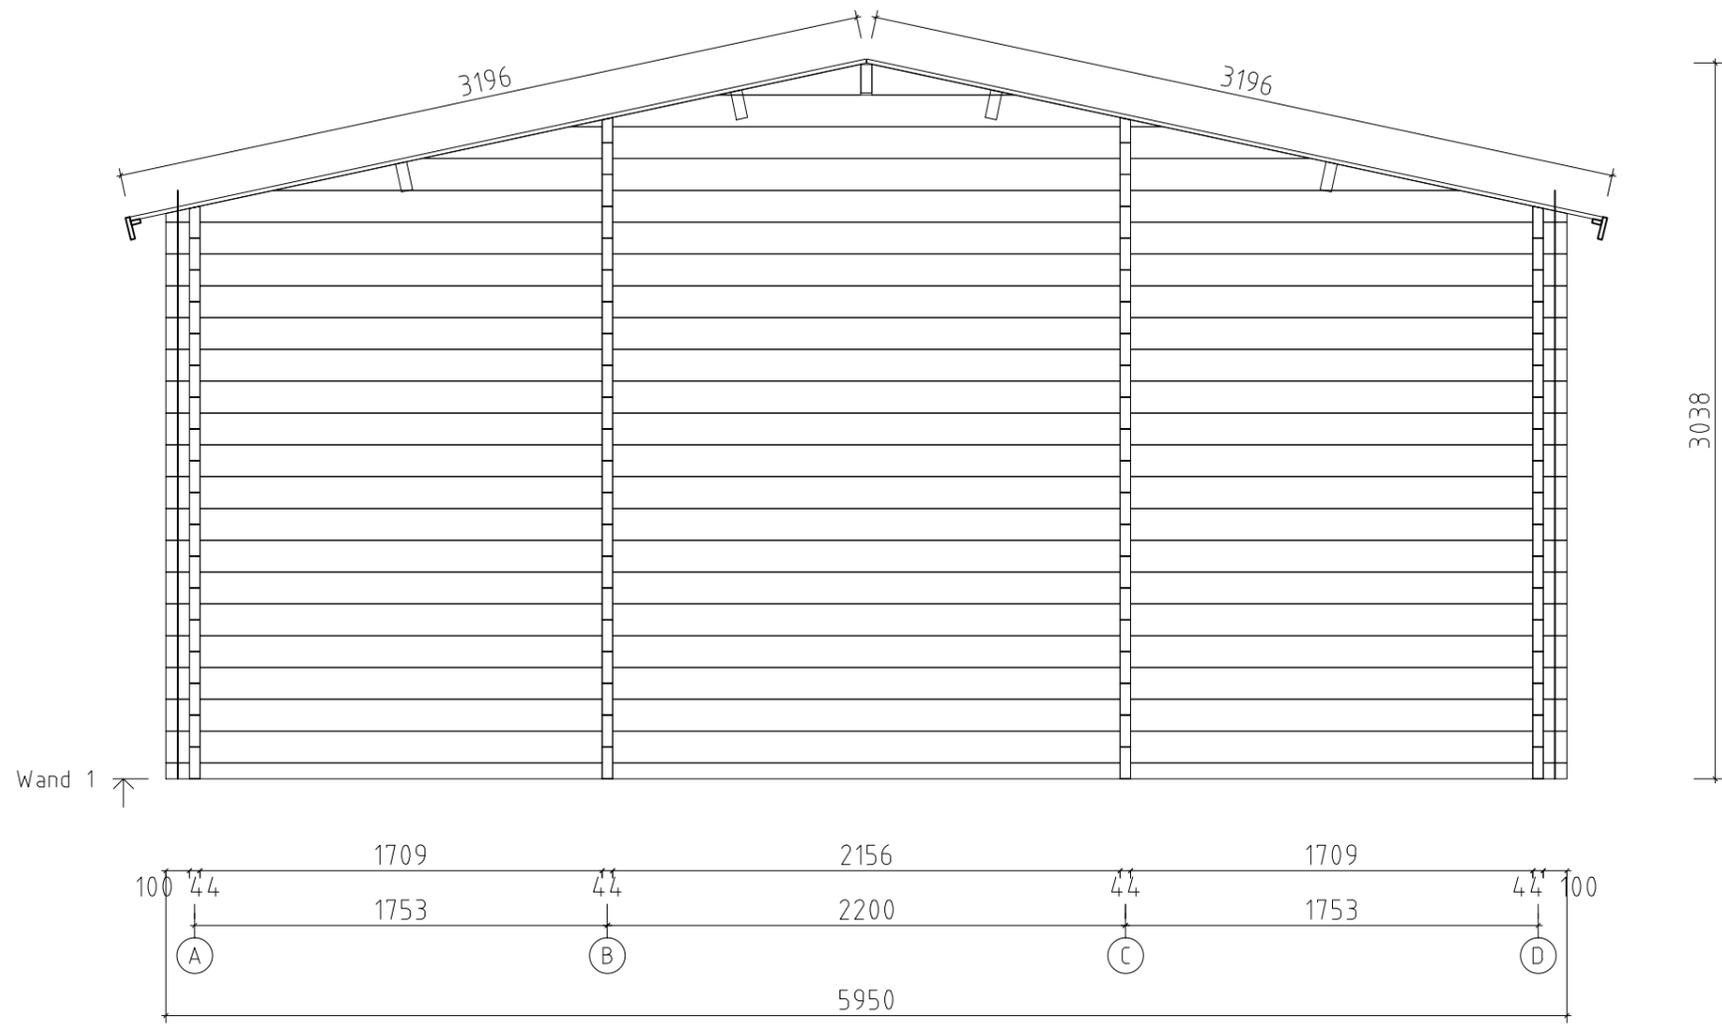



Julia E 595x595+VD_44		
WAND 1		
	4.4x13.5	05.06.2020

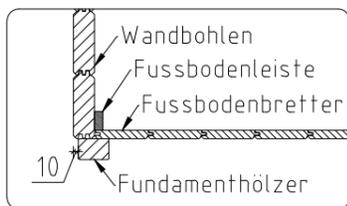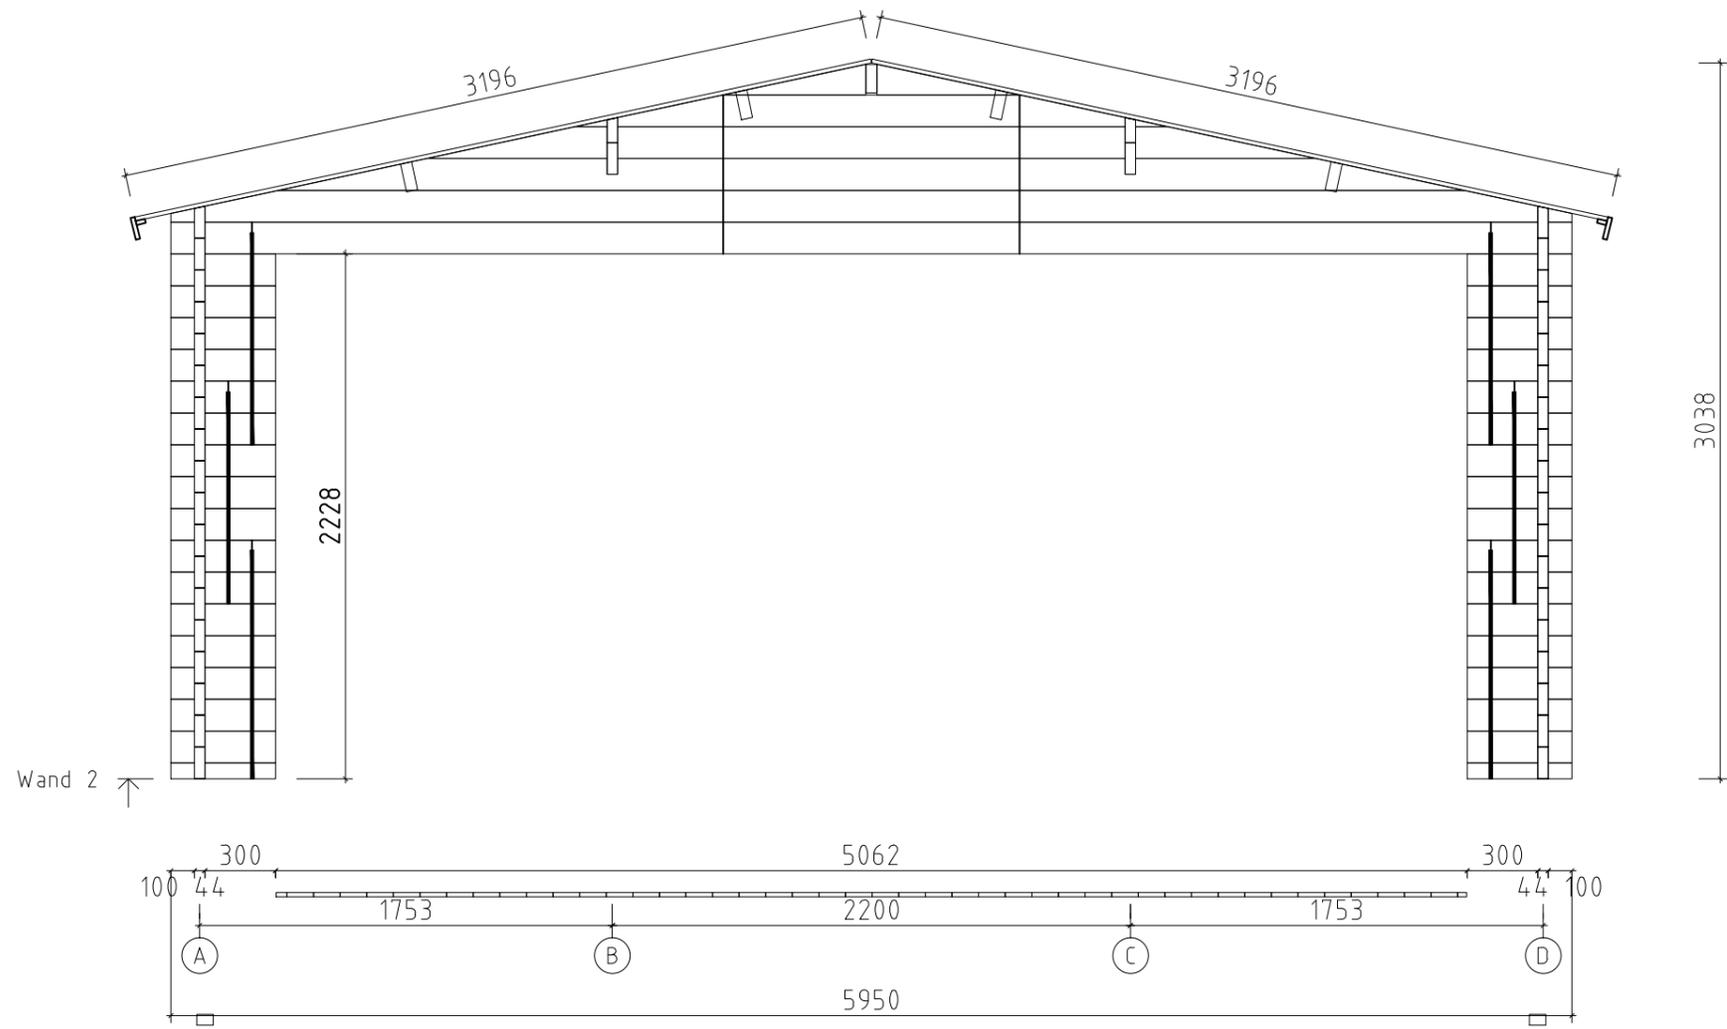

Julia E 595x595+VD_44		
WAND 2		
	4.4x13.5	05.06.2020

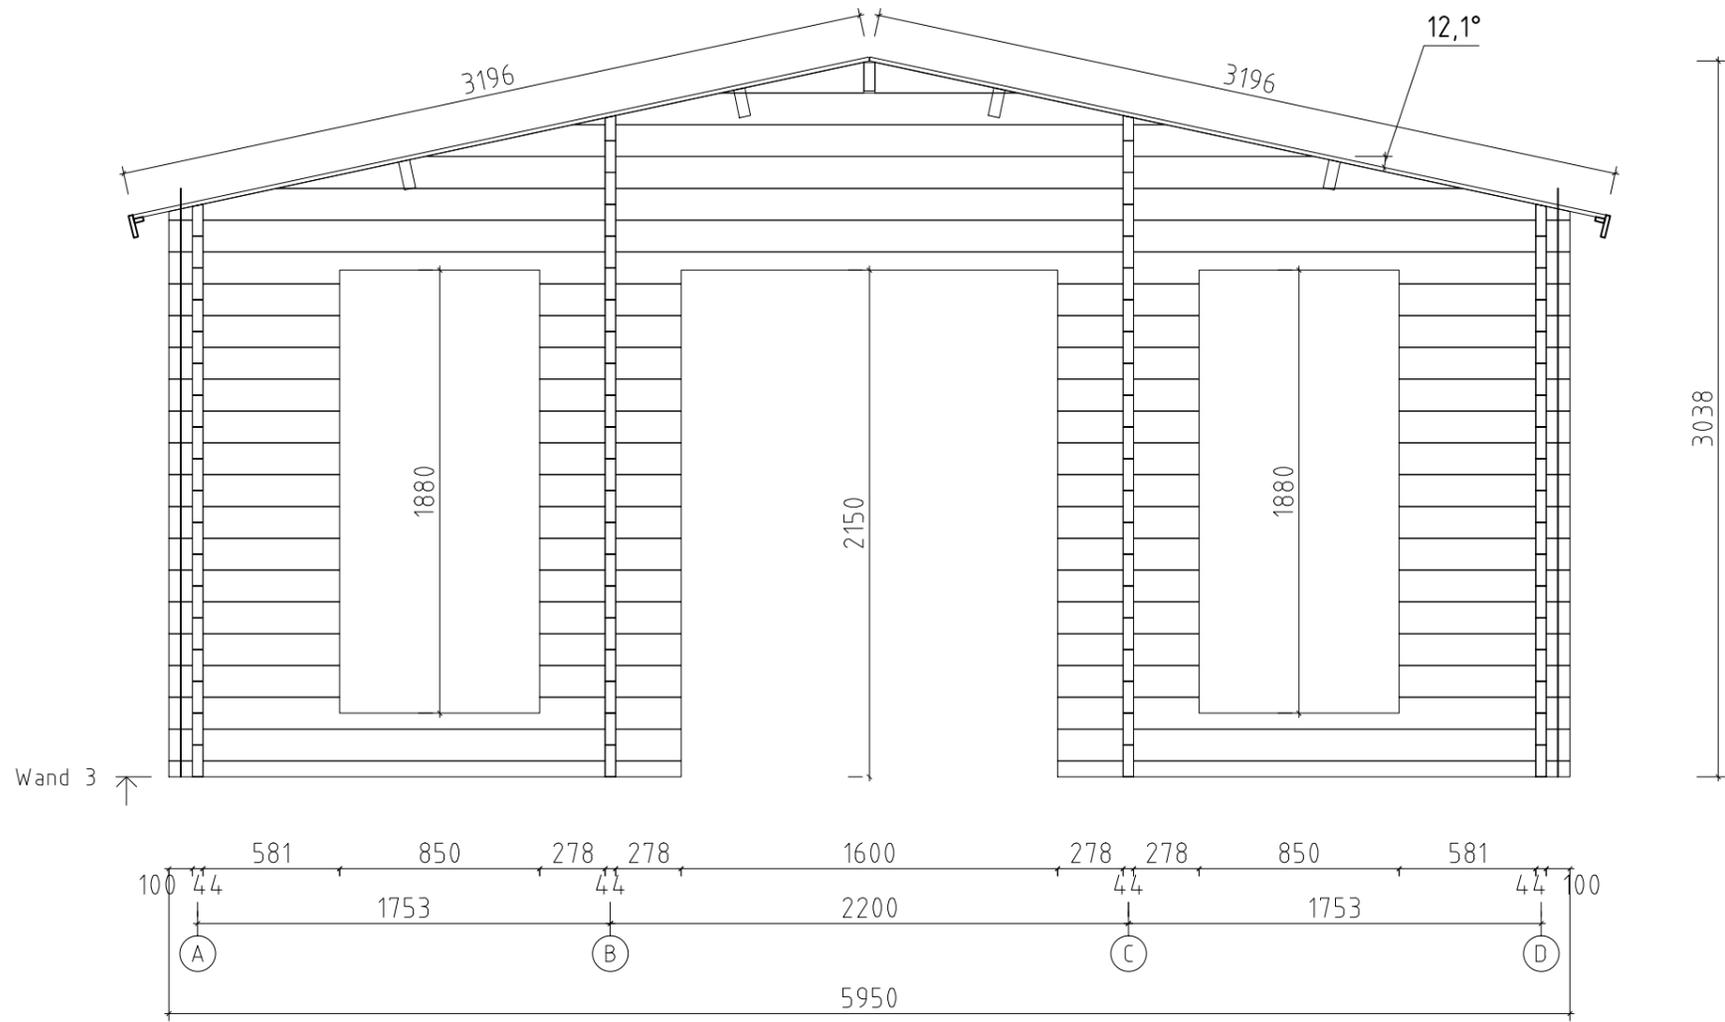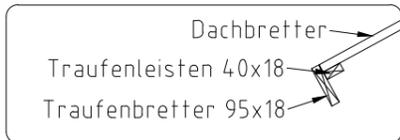

Julia E 595x595+VD_44		
WAND 3		
	4.4x13.5	05.06.2020

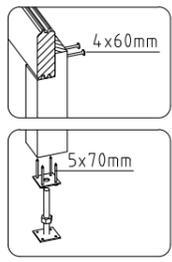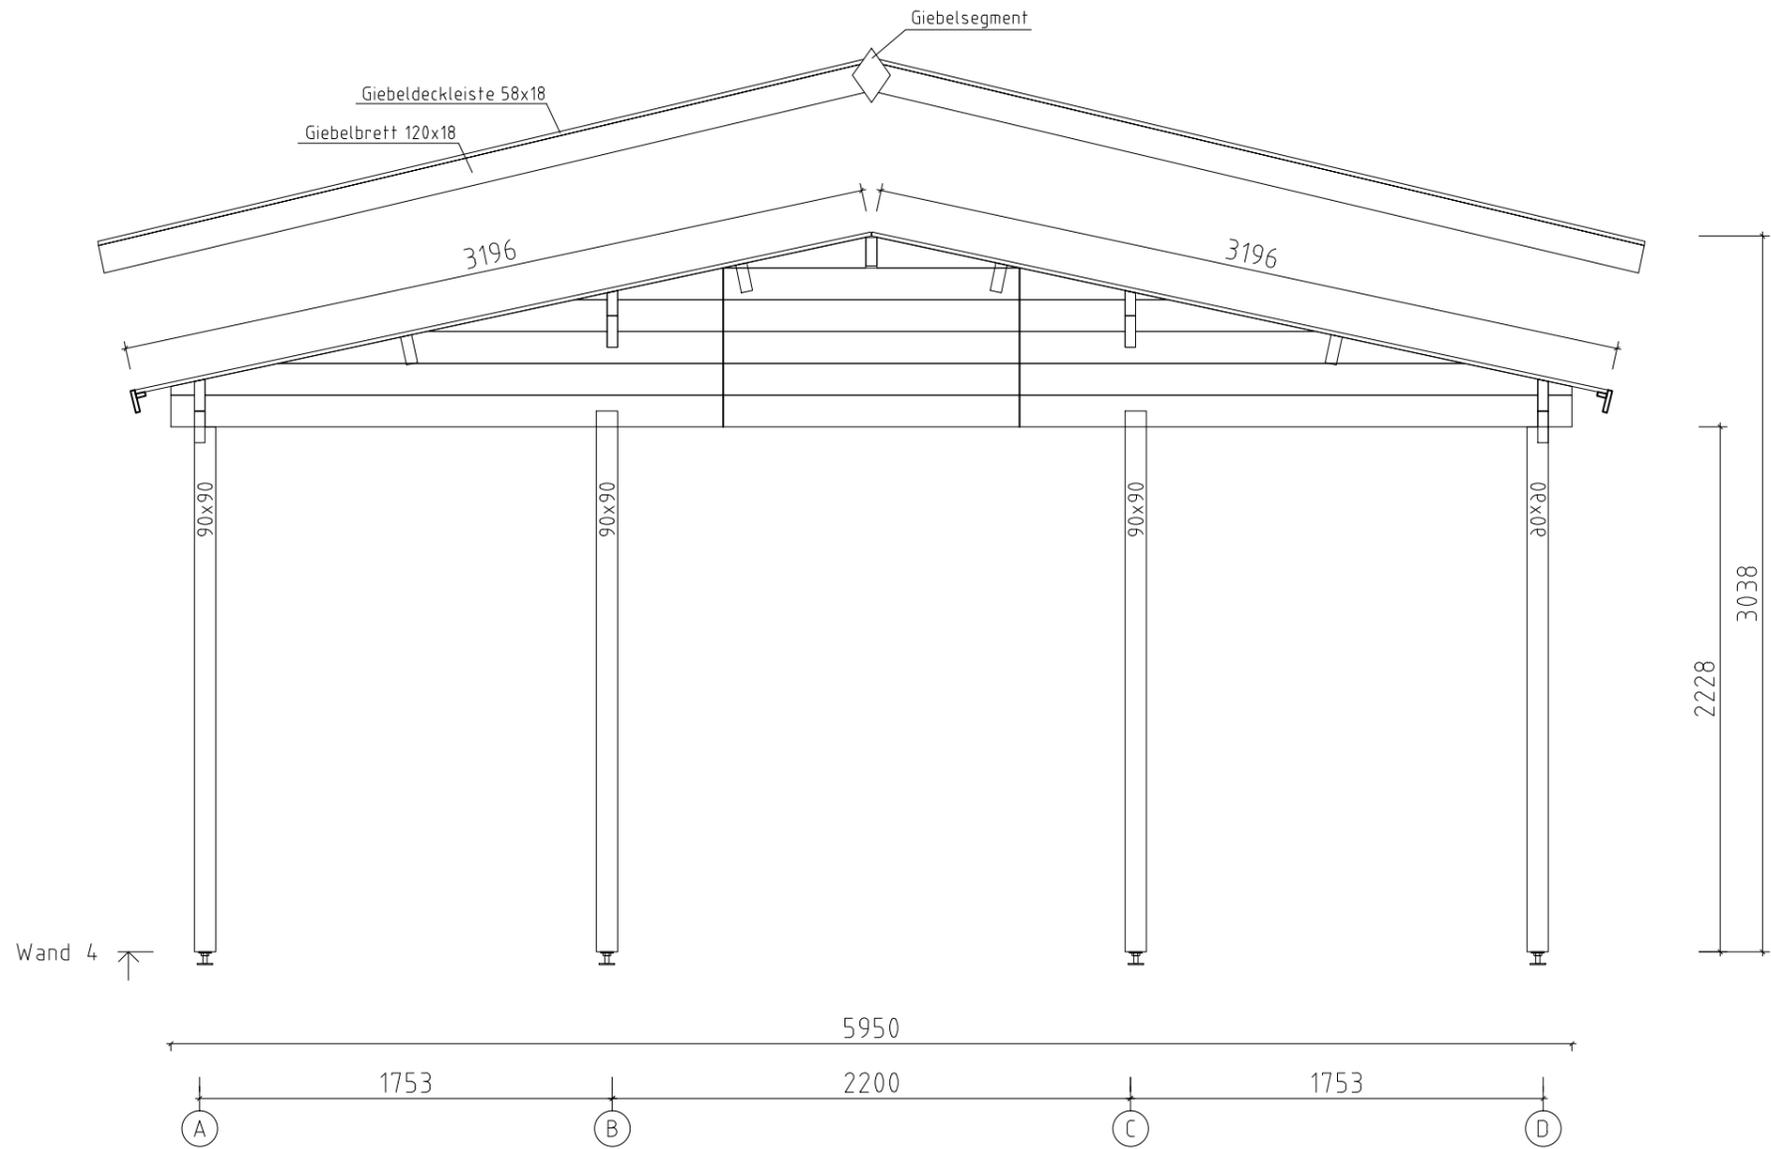

Julia E 595x595+VD_44		
WAND 4		
	4.4x13.5	05.06.2020