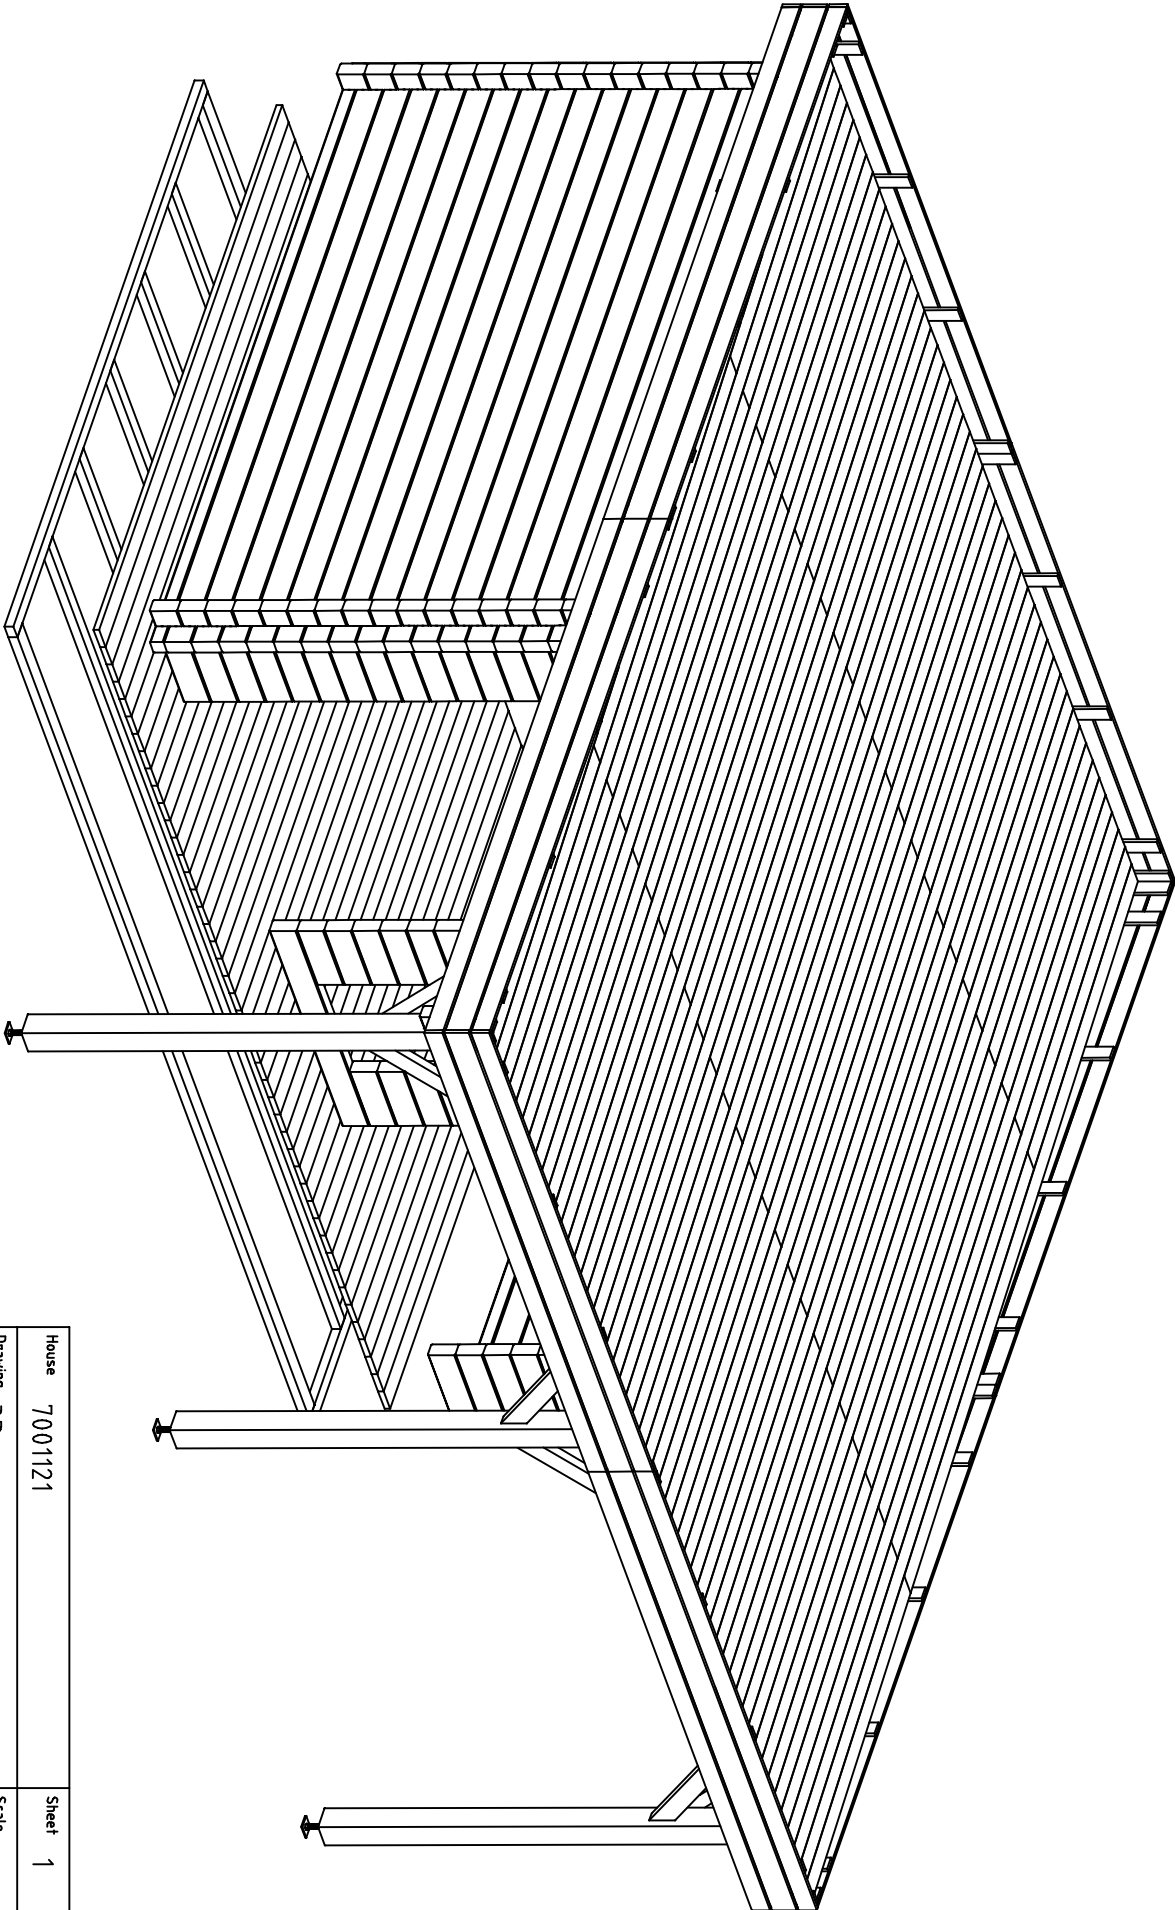
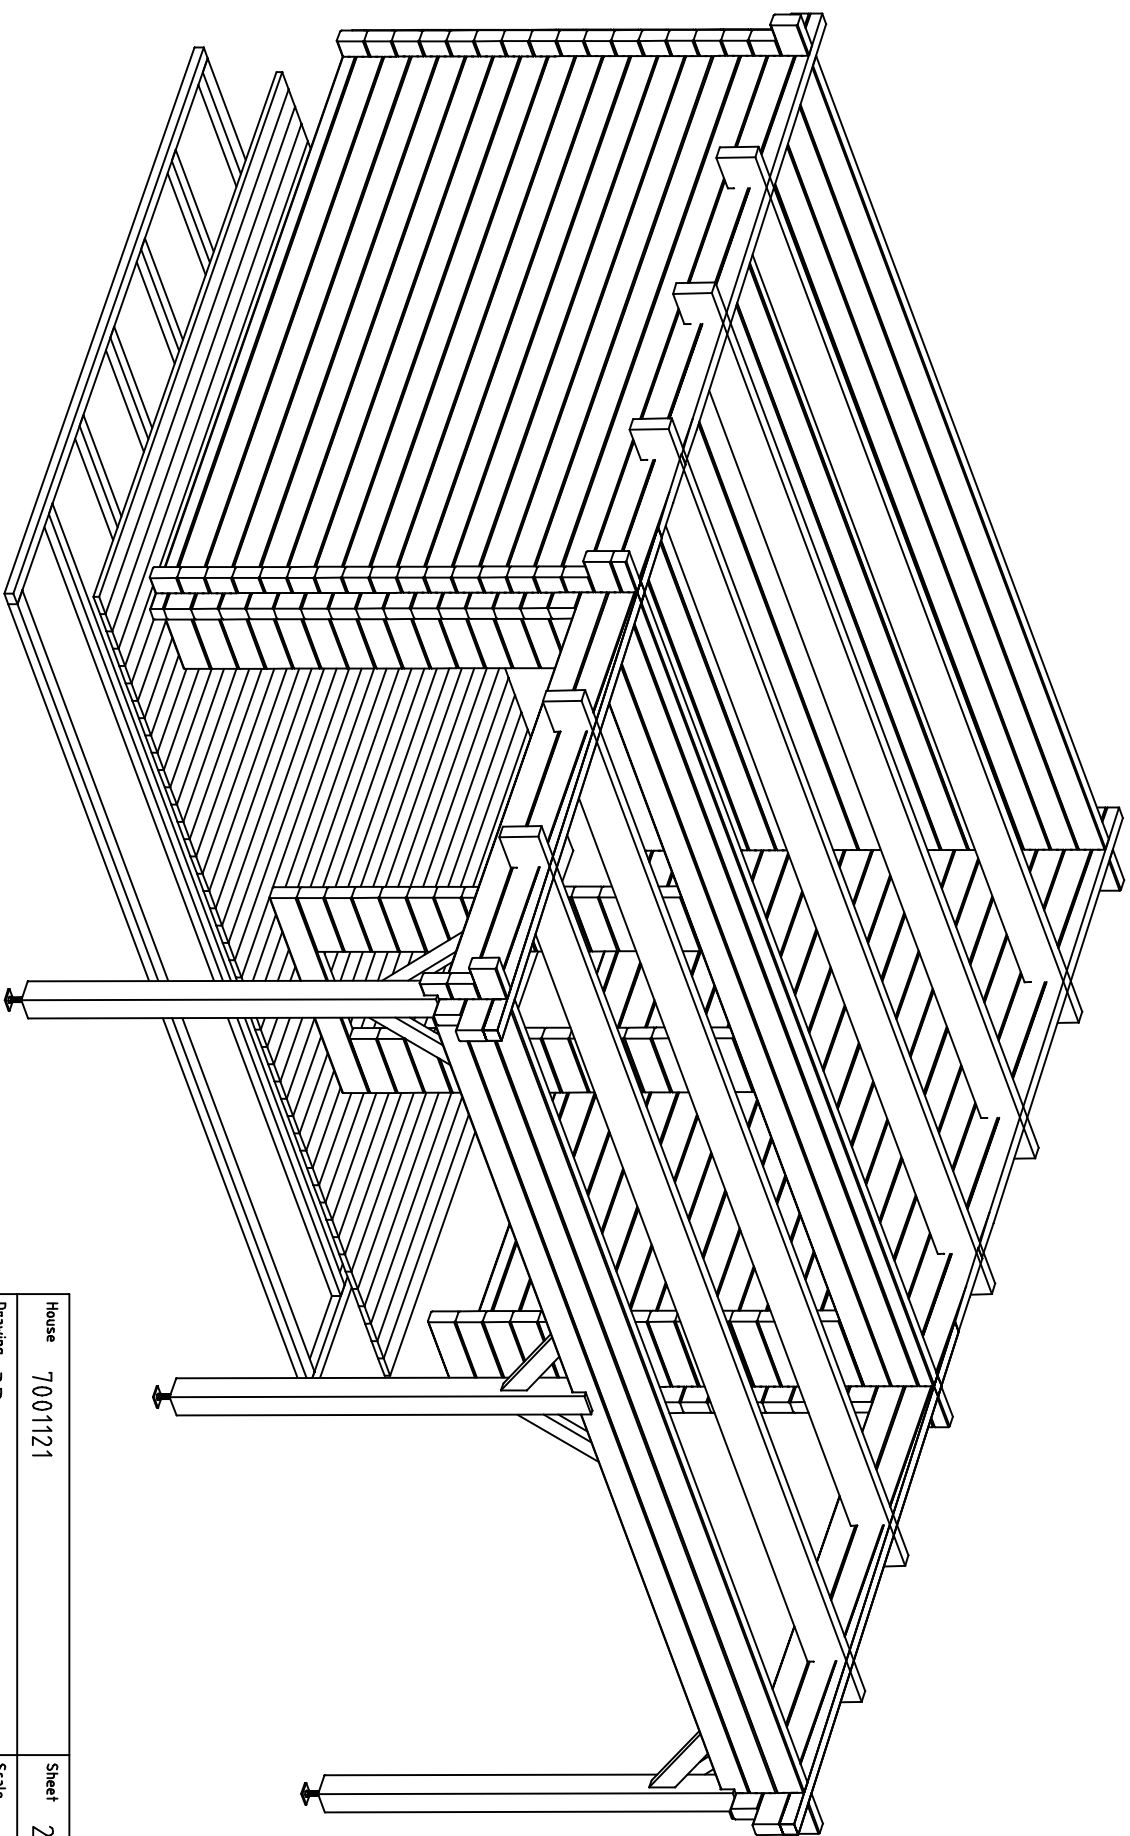
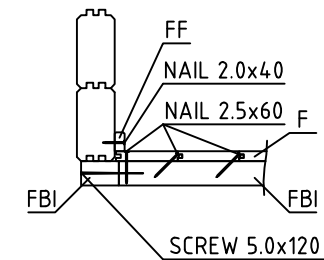
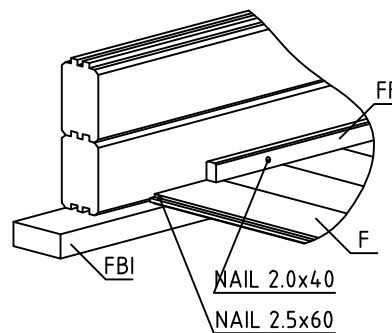
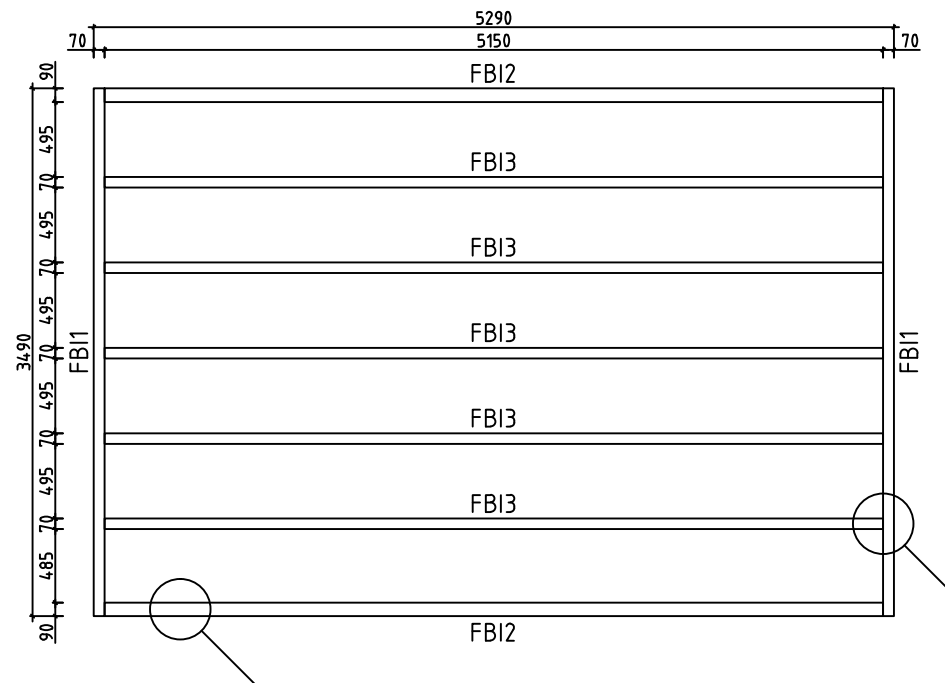





House	7001121	Sheet	1
Drawing	3D	Scale	
Material	70x135	Date	12.10.2021
Drawer	RP	File	7001121 3D.dwg




House	7001121	Sheet	2
Drawing	3D	Scale	
Material	70x135	Date	12.10.2021
Drawer	RP	File	7001121 3D.dwg







House	7001121	Sheet	4
Drawing	FLOORBEAMS	Scale	1:50
Material	90x45, 70x45	Date	12.10.2021
Drawer	RP	File	7001121.dwg

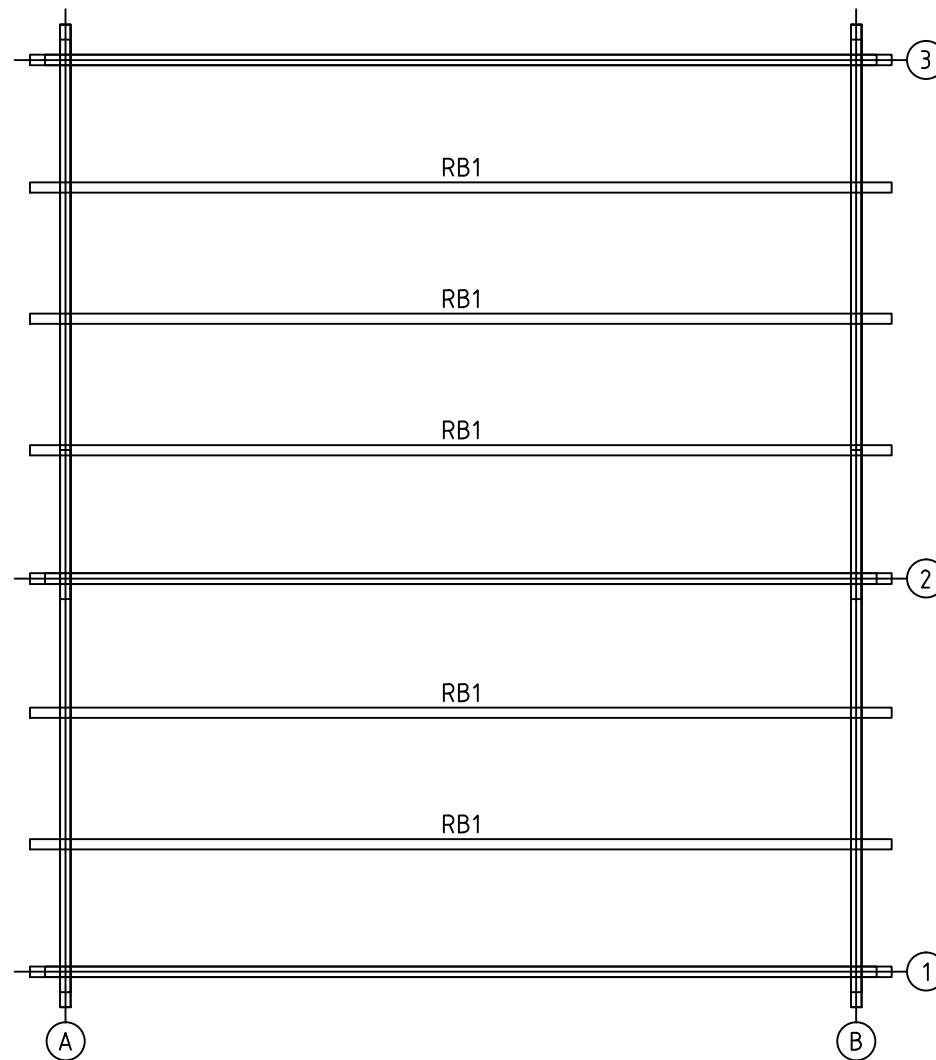


House	7001121	Sheet	5
Drawing	ROOFBEAMS	Scale	1:50
Material	68x190	Date	12.10.2021
Drawer	RP	File	7001121.dwg

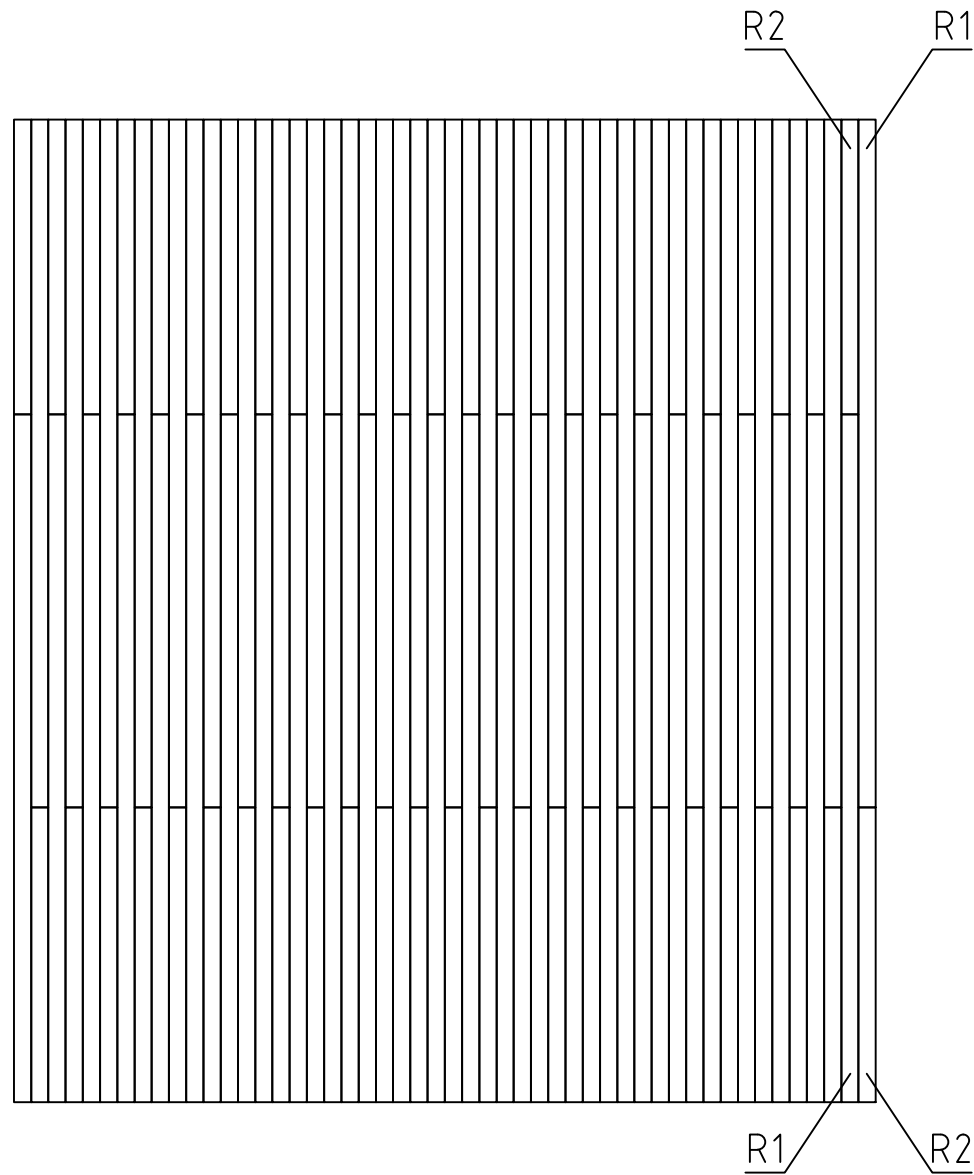





House	7001121	Sheet	6
Drawing	ROOFBOARD	Scale	1:50
Material	18x114	Date	12.10.2021
Drawer	RP	File	7001121.dwg

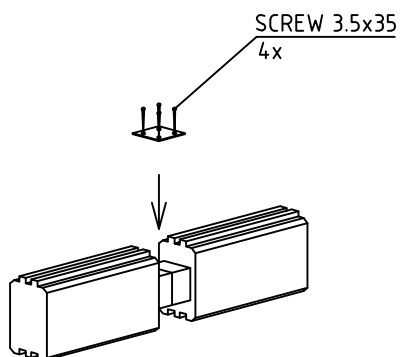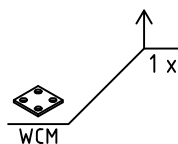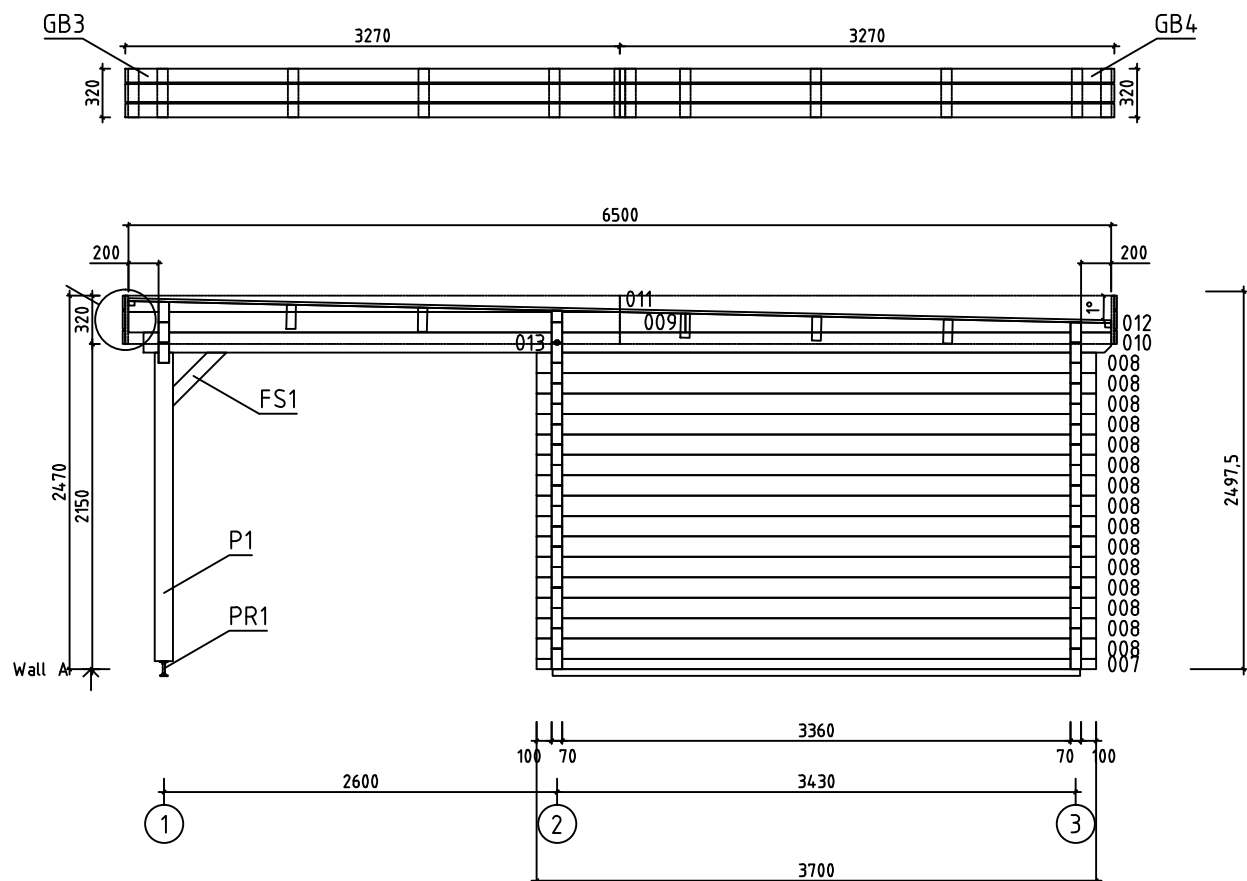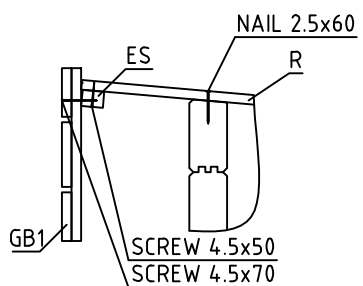





House	7001121	Sheet	7
Drawing	WALL A	Scale	1:50
Material	70x135	Date	12.10.2021
Drawer	RP	File	7001121.dwg

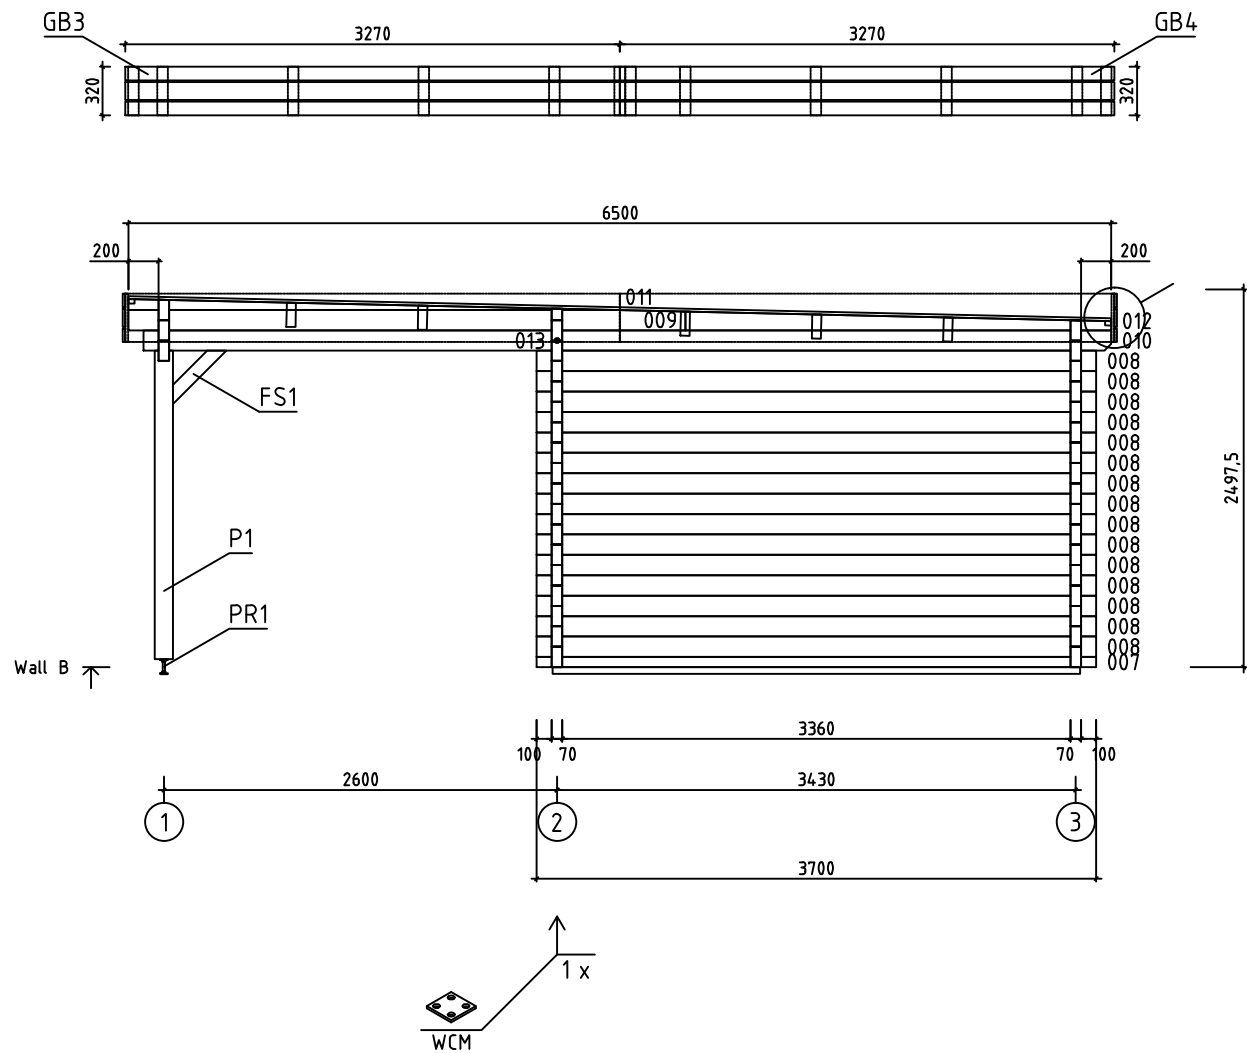

















House	7001121	Sheet	8
Drawing	WALL B	Scale	1:50
Material	70x135	Date	12.10.2021
Drawer	RP	File	7001121.dwg


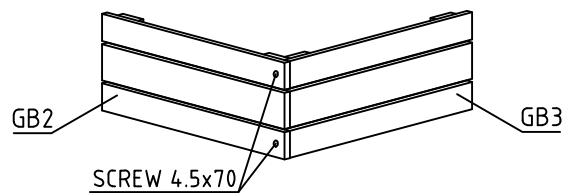
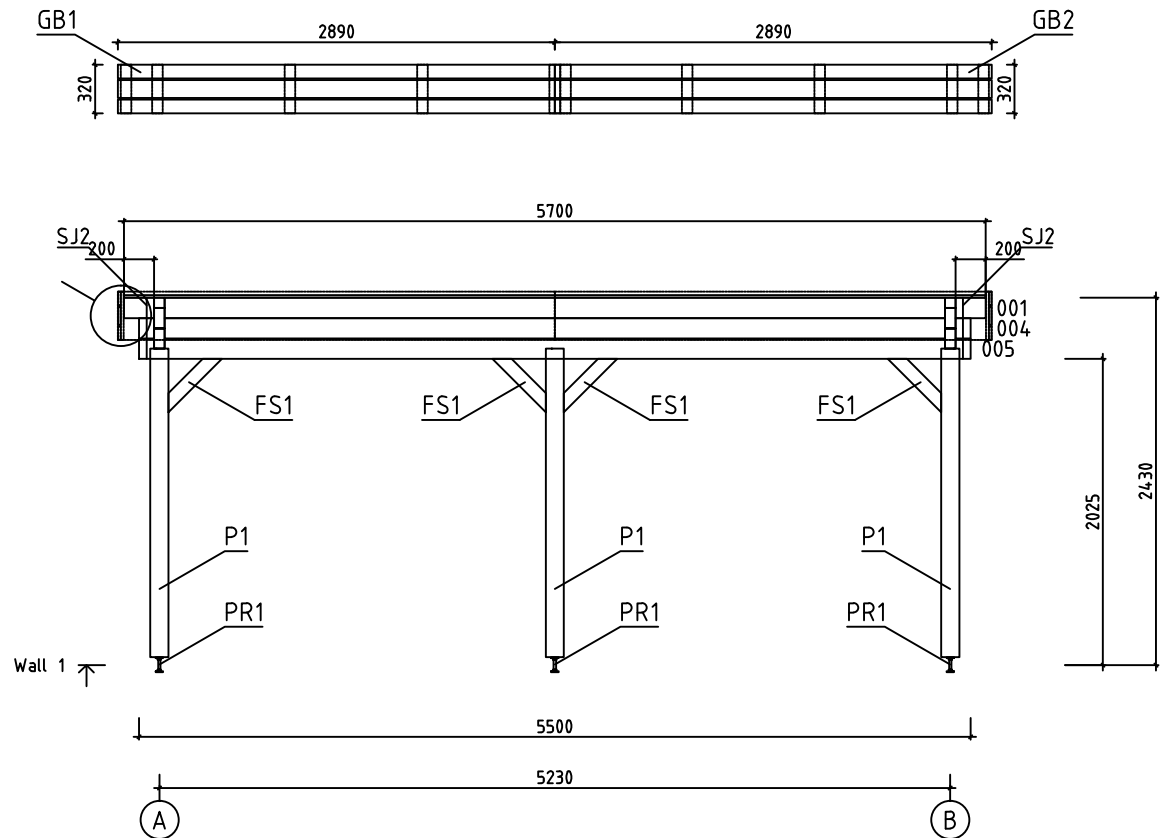
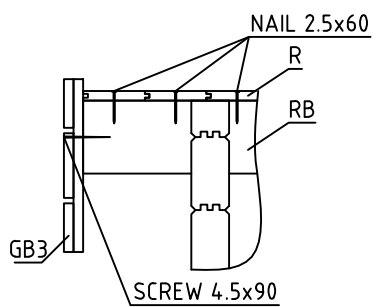
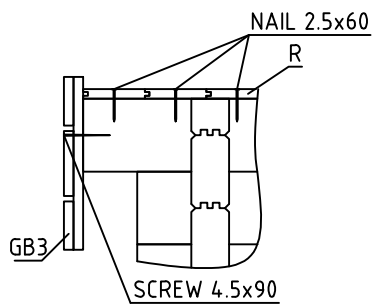






House	7001121	Sheet	9
Drawing	WALL 1	Scale	1:50
Material	70x135	Date	12.10.2021
Drawer	RP	File	7001121.dwg

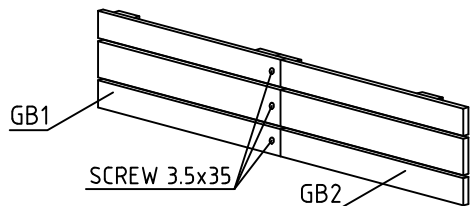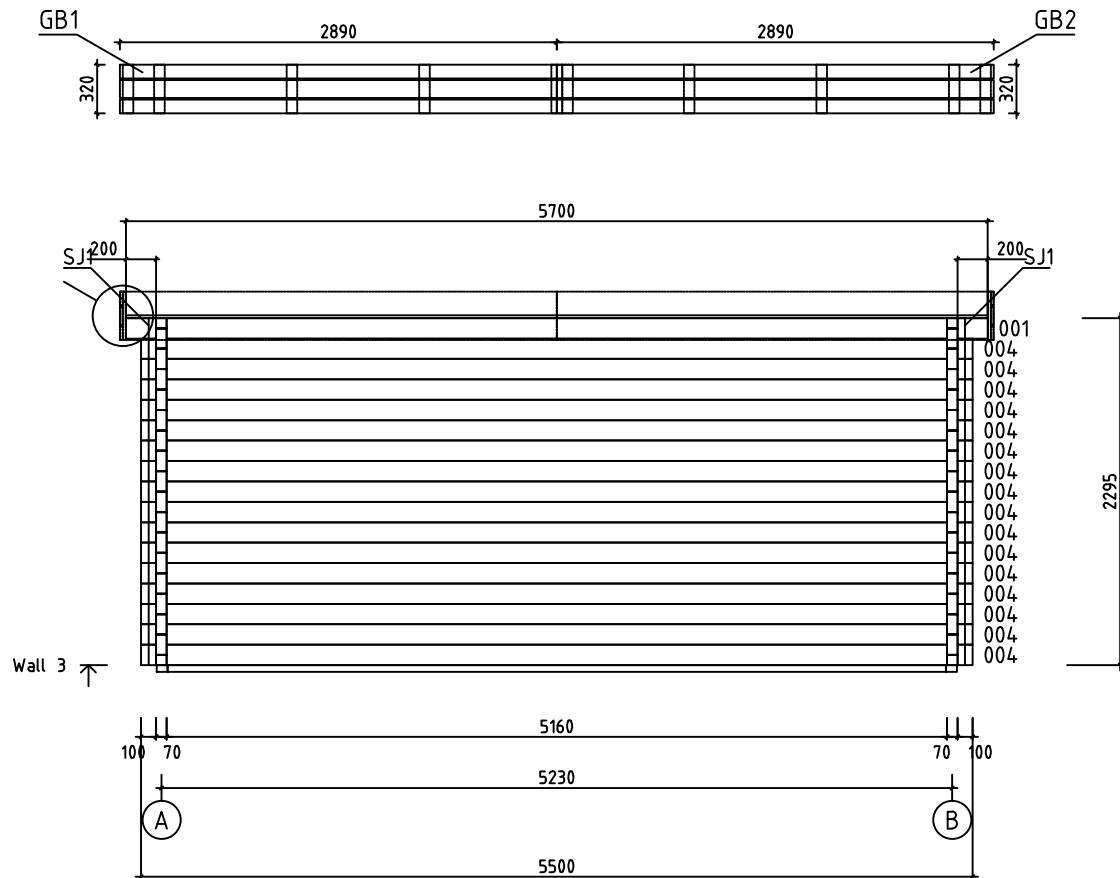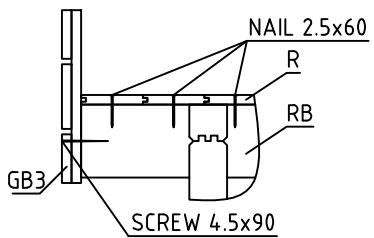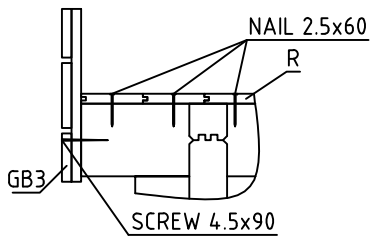

House	7001121	Sheet	11
Drawing	WALL 3	Scale	1:50
Material	70x135	Date	12.10.2021
Drawer	RP	File	7001121.dwg

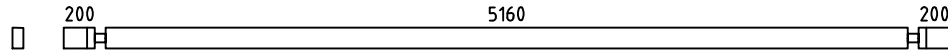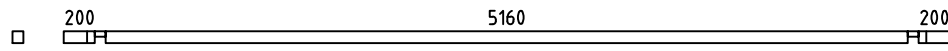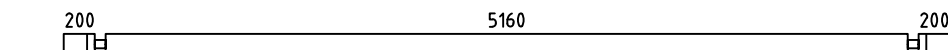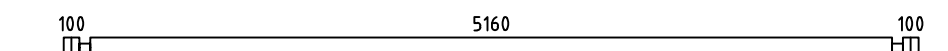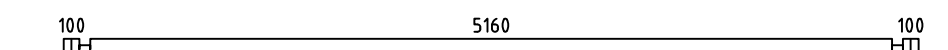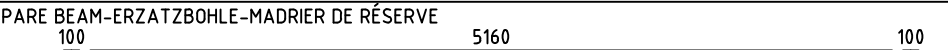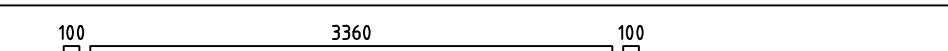  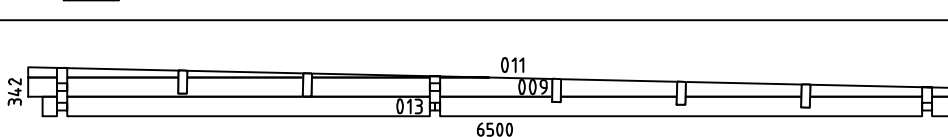     
 
Pos	Specification-Bestimmung-Spécification		PCS	Profile (mm)	L (mm)
001			2	70x135	5700
002			1	70x77	5700
003			1	70x135	5700
004			18	70x135	5500
005			1	70x135	5500
006	SPARE BEAM-ERZATZBOHLE-MADRIER DE RÉSERVE 		1	70x135	5500
007			2	70x68	3700
008			30	70x135	3700
014			1	70x135	1284
015			30	70x135	598
016			28	70x135	355
WA-1 WB-1			2	70x342	6500
HB	HIT BLOCK-SCHLAGHÖLZER-MADRIERS D´ASSEMBLAGE 		2	70x135	300
FBI2	FLOORBEAMS-FUSSBODENBALKEN-POUTRES DE FONDATION IMPRÉGNÉS 	IMM	2	90x45	5150
FBI3	FLOORBEAMS-FUSSBODENBALKEN-POUTRES DE FONDATION IMPRÉGNÉS 	IMM	5	70x45	5150
FBI1	FLOORBEAMS-FUSSBODENBALKEN-POUTRES DE FONDATION IMPRÉGNÉS 	IMM	2	70x45	3490
FS1	FIXING SLAT-BEFESTIGUNGSLEISTE-BAGUETTES POUR FIXER LES POTEAU 		6	45x90	500
P1	POST-PFOSTEN-POTEAU 		3	120x120	2040
RB1	ROOFBEAMS-DACHBALKEN-SOLIVES DE PLAFOND 		5	68x190	5700
F1	FLOORBOARD-FUSSBODENBRETT-PLANCHER  or-oder-ou	45+1 59+1	28x114 28x88	3355	
R1	ROOFBOARD-DACHBRETT-VOLIGES  or-oder-ou	50+1 65+1	18x114 18x88	4550	
R2	ROOFBOARD-DACHBRETT-VOLIGES  or-oder-ou	50+1 65+1	18x114 18x88	1950	
FF1	FLOOR FILLET-FUSSBODENLEISTE-BAGUETTE DE FINITION DE PLANCHER 		18x35	18m	
ES1	EAVE SLAT-TRAUFENLEISTE-BAGUETTES POUR FIXER LES LATTES SOUS VOLIGES 	4	30x40	2580	
House 7001121		Material	File 7001121.dwg	Sheet 12	

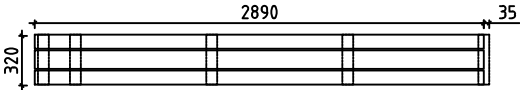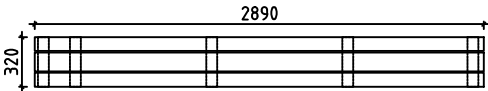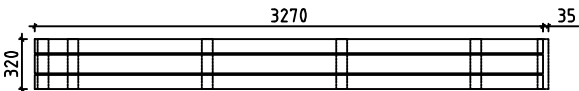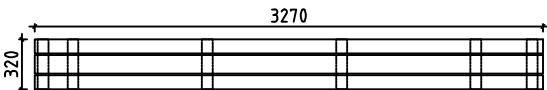 Pos	Specification-Bestimmung-Spécification	PCS	Profile (mm)	L (mm)
ES2	EAVE SLAT-TRAUFENLEISTE-BAGUETTES POUR FIXER LES LATTES SOUS VOLIGES 	4	30x40	200
GB1	ASSEMBLY REQUIRED-MONTAGE ERFORDERLICH-ASSEMBLAGE REQUIS 	2	36x320	2890 +35
GB2	ASSEMBLY REQUIRED-MONTAGE ERFORDERLICH-ASSEMBLAGE REQUIS 	2	36x320	2890
GB3	ASSEMBLY REQUIRED-MONTAGE ERFORDERLICH-ASSEMBLAGE REQUIS 	2	36x320	3270 +35
GB4	ASSEMBLY REQUIRED-MONTAGE ERFORDERLICH-ASSEMBLAGE REQUIS 	2	36x320	3270
DT1	DOOR ASSEMBLING PROFILE-TÜR INSTALLIERUNGSPROFIL -TASSEAU DE FIXATION POUR PORTES 	4	18x25	1990
WT1	WINDOW ASSEMBLING PROFILE-FENSTER INSTALLIERUNGSPROFIL -TASSEAU DE FIXATION POUR FENÊTRE 	2	18x25	1850
SJ1	SCREW JOINT-GEWINDESTANGE -TIGES FILETÉS 	2	M10	2320
SJ2	SCREW JOINT-GEWINDESTANGE -TIGES FILETÉS 	2	M10	430
SJ3	SCREW JOINT-GEWINDESTANGE -TIGES FILETÉS 	2	M10	2400
WCM	WALLBEAMS CONNECTING METAL-WANDBOHLEN BEFESTIGUNG -METALLE-PATTE D'ASSEMBLAGE 	2	50	50
PR1	POST REGULATOR-PFOSTEN REGLER- PIED MÉTALLIQUE RÉGLABLE POUR POTEAU 	3		
	NAIL-NAGEL-CLOUS FOR-FÜR-POUR FF1 	40	ø2.0	40
	NAIL-NAGEL-CLOUS FOR-FÜR-POUR F1, R1, R2 	1020	ø2.5	60
	SCREWS-SCHRAUBEN-VIS FOR-FÜR-POUR GB1, GB2, GB3, GB4, WCM 	284	ø3.5	35
	SCREWS-SCHRAUBEN-VIS FOR-FÜR-POUR ES1, ES2, P1, PR1 	60	ø4.5	50
	SCREWS-SCHRAUBEN-VIS FOR-FÜR-POUR GB1, GB2, GB3, GB4 	20	ø4.5	70
	SCREWS-SCHRAUBEN-VIS FOR-FÜR-POUR 007, GB1, GB2, GB3, GB4, FS1 	50	ø4.5	90
	SCREWS-SCHRAUBEN-VIS FOR-FÜR-POUR FBI1, FBI2, FBI3 	30	ø5.0	120
	SCREWS-SCHRAUBEN-VIS FOR-FÜR-POUR WA-1, WB-1, RB1 	30	ø6.0	160
House 7001121		Material	File 7001121.dwg	Sheet 13

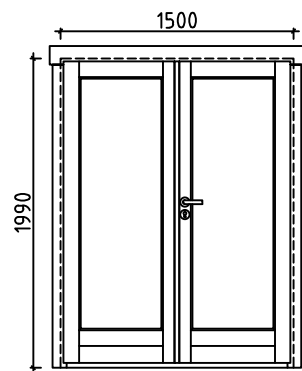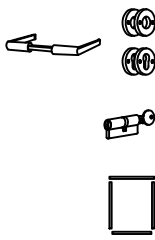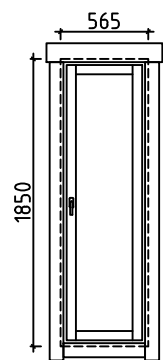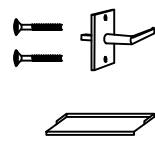Pos	Specification-Bestimmung-Spécification	PCS	Profile (mm)	L (mm)
	DOUBLED00R-DOPPELTÜR-DOUBLE PORTE (right-rechts-droit) AST_PRE P  	2 2 2 2	1500	1990
	WINDOW-FENSTER-VENSTER (right-rechts-rechts) AST_1H P  	1 1 1	565	1850
House 7001121	Material	File 7001121.dwg	Sheet 14	



Pos	Assembly Instructions-Montageanleitungen-Instructions de Montage	PCS	Profile (mm)	L (mm)
L1	BOARD-BRETT-PLANCHE 	4	18x120	2890
L2	BOARD-BRETT-PLANCHE 	8	18x90	2890
L3	BOARD-BRETT-PLANCHE 	4	18x120	3270
L4	BOARD-BRETT-PLANCHE 	8	18x90	3270
L5	BOARD-BRETT-PLANCHE 	44	18x70	320

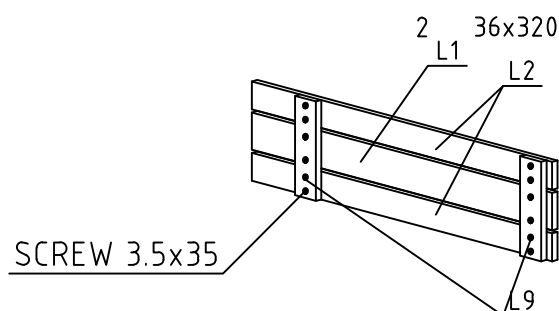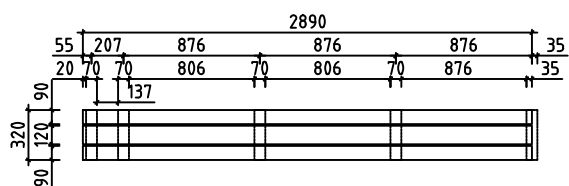GB1

2890
+35

SCREW 3.5x35

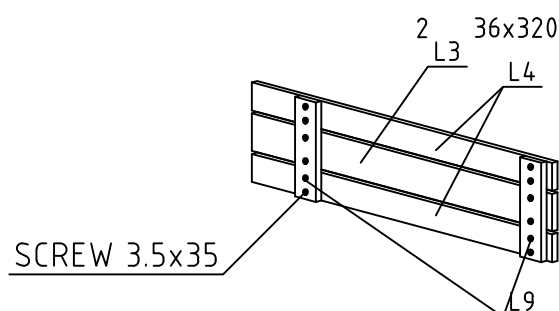
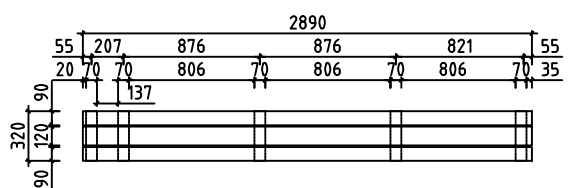
GB2



2890



SCREW 3.5x35

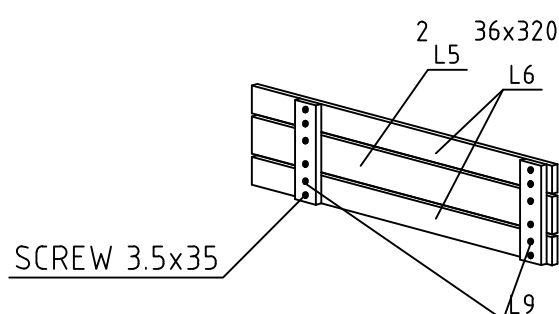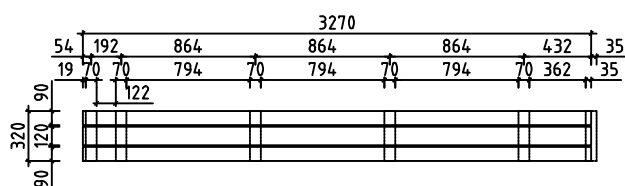GB3

3270
+35

SCREW 3.5x35

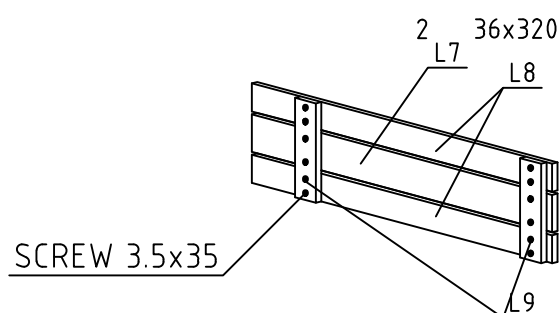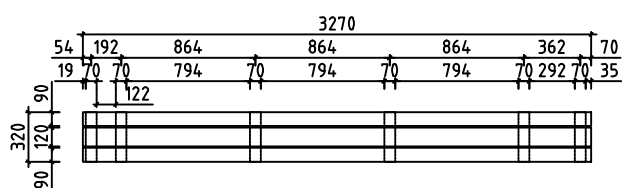GB4



3270

SCREW 3.5x35

#001	1,3	5700	2
#002	2	5700	1
#003	2	5700	1
#004	1,2,3	5500	18
#005	1	5500	1
#006		5500	1
#007	A,B	3700	2
#008	A,B	3700	30
#009	A,B	3685	2
#010	A,B	3665	2
#011	A,B	3215	2
#012	A,B	2815	2
#013	A,B	2735	2
#014	2	1284	1
#015	2	598	30
#016	2	355	28