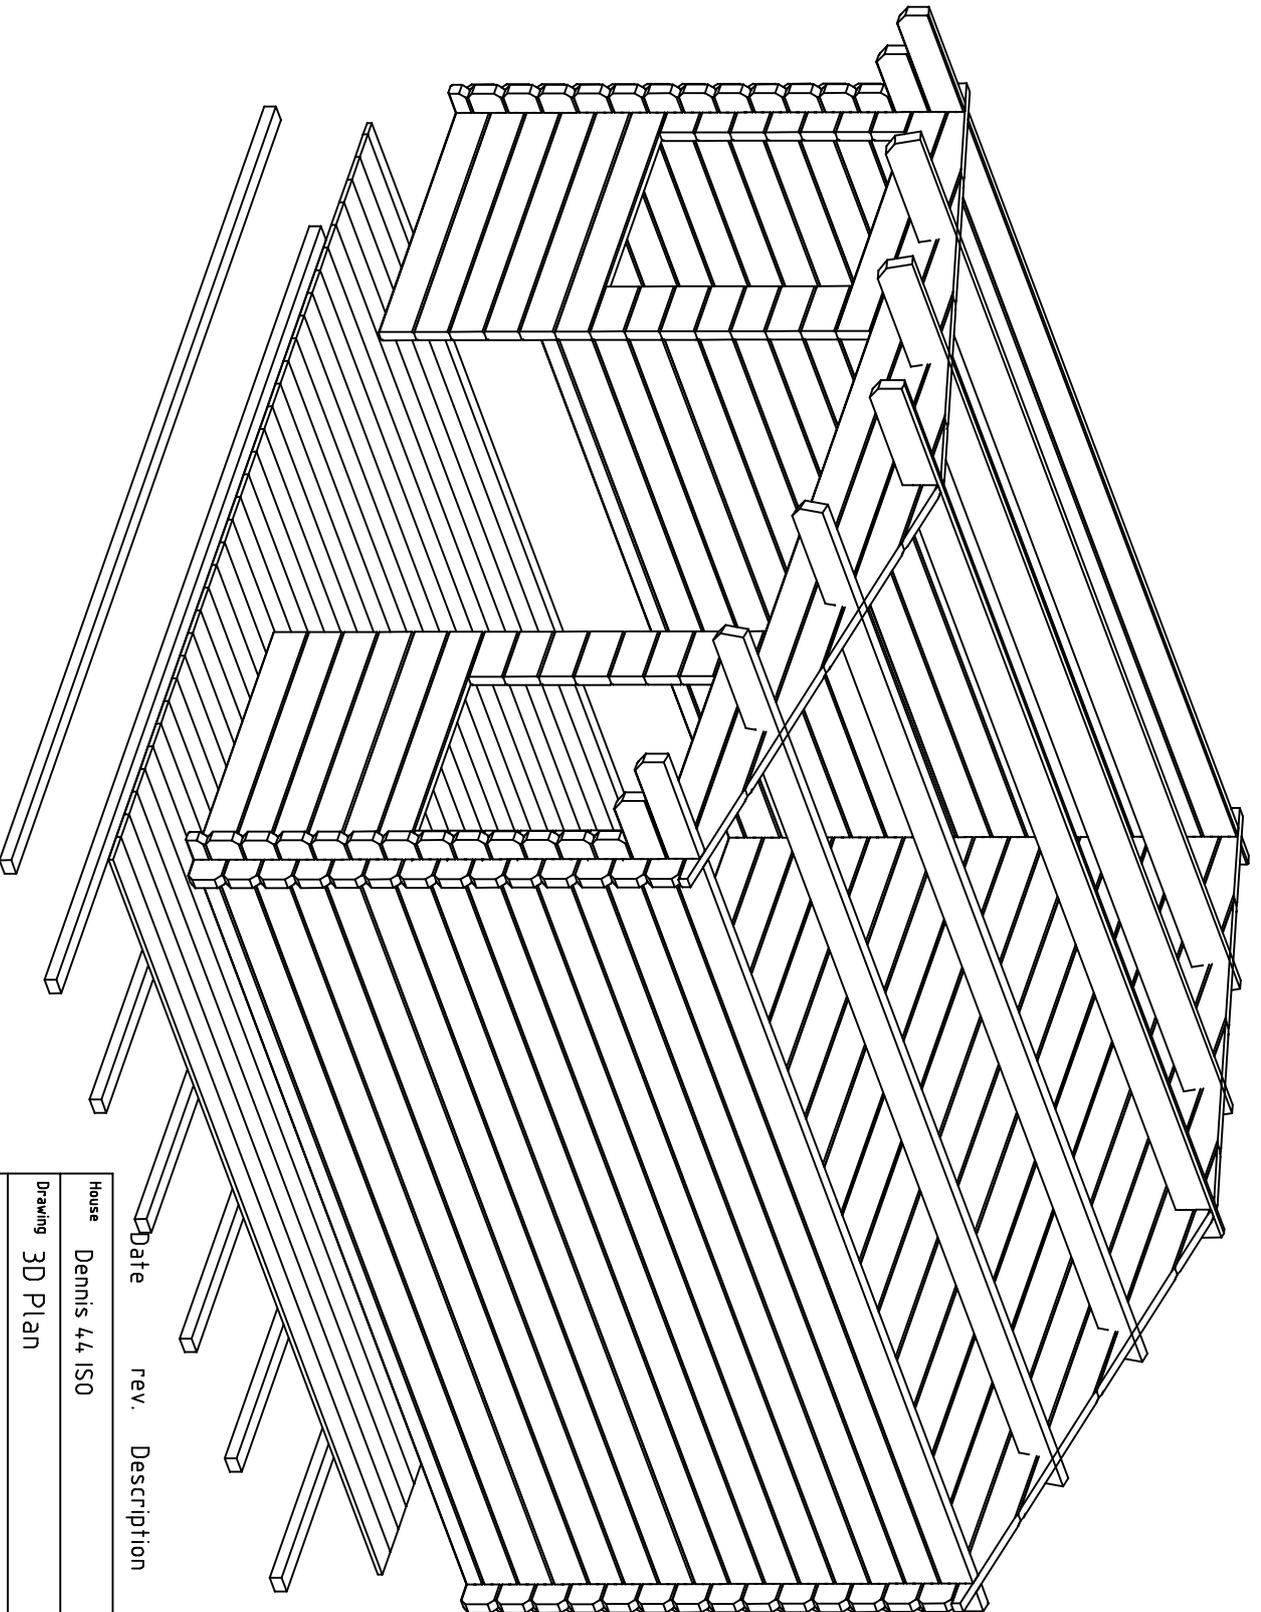


Date	rev.	Description	Sheet
		House Dennis 44 ISO	1
		Drawing 3D Plan	Scale
		Material 4.4x135	Date 16.10.2016
Drawer RP		File Dennis 44 ISO 3D.dwg	




Date rev. Description

House Dennis 44 ISO Sheet 2




Drawing 3D Plan Scale

Material 4.4x135 Date 16.10.2016

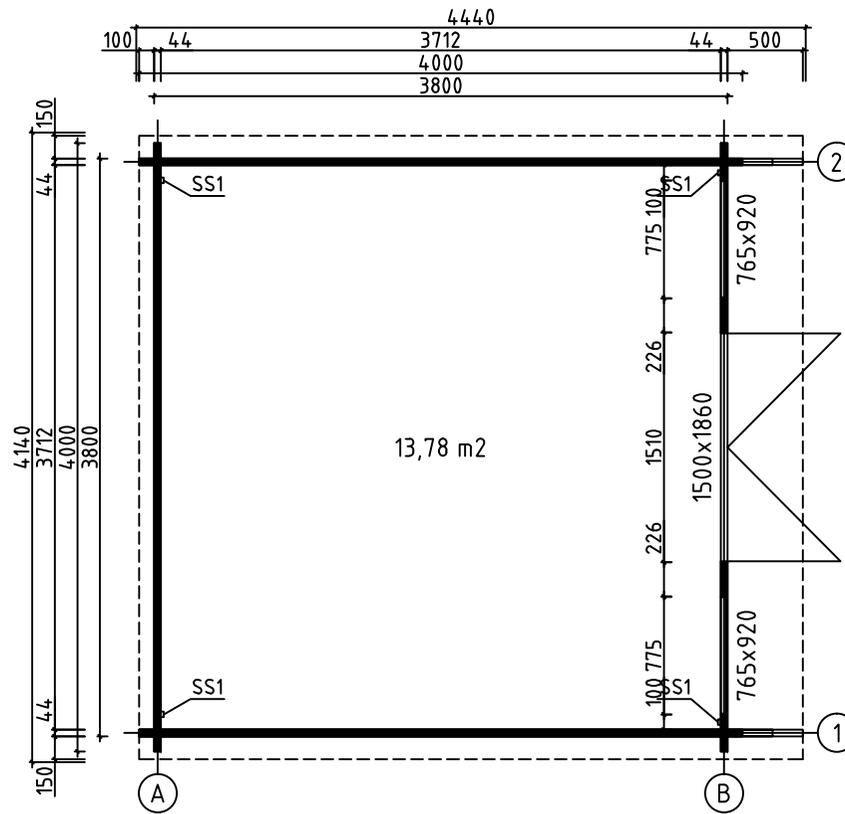
Drawer RP File Dennis 44 ISO 3D.dwg




House	Dennis 44 ISO	Sheet	3
Drawing	GRUNDPLAN-GRUNDPLAN-PLAN	Scale	1:50
Material	44x135	Date	16.10.2019
Drawer	RP	File	Dennis 44 ISO.dwg

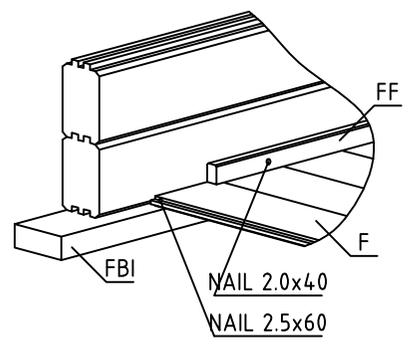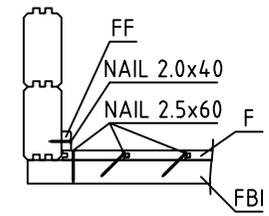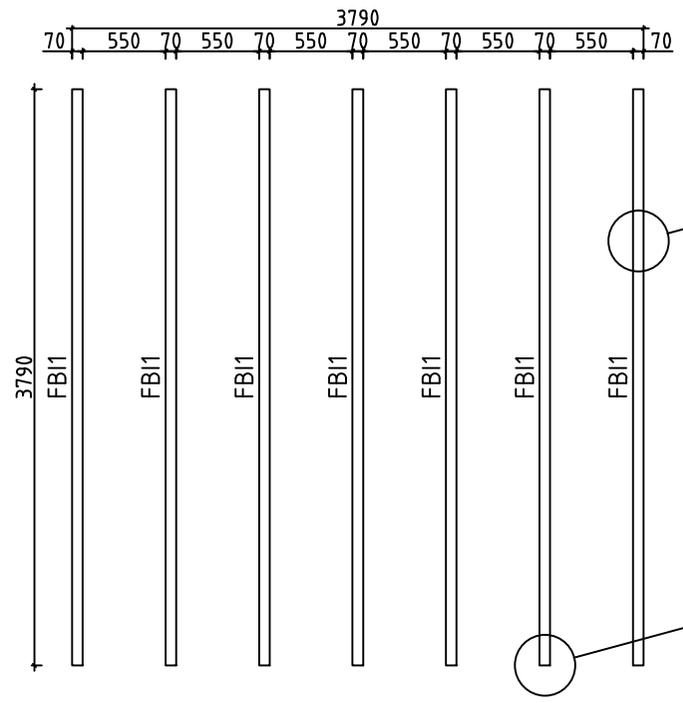


House	Dennis 44 ISO	Sheet	4
Drawing	FLOORBEAMS-FUSSBODENBALKEN-VLOERBALKEN	Scale	1:50
Material	70x45	Date	16.10.2019
Drawer	RP	File	Dennis 44 ISO.dwg

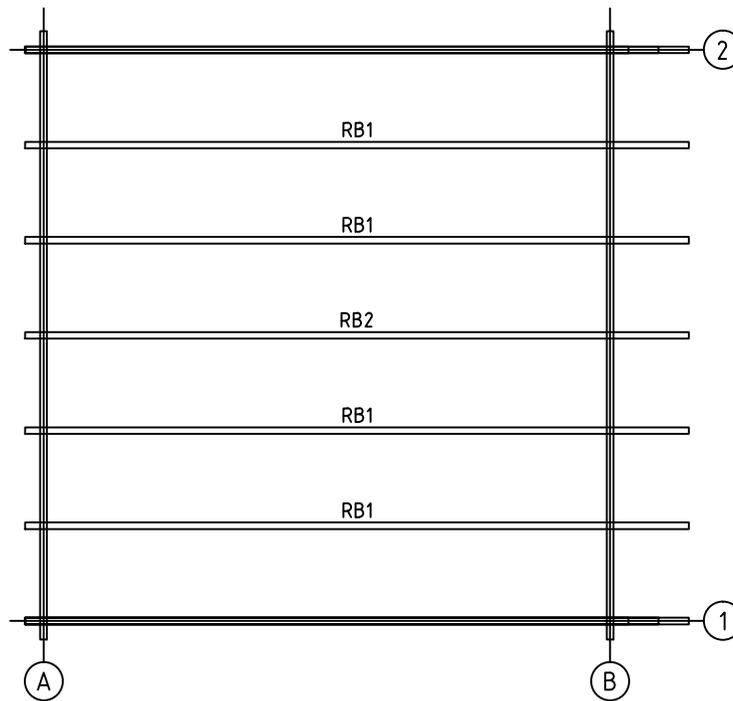


House	Dennis 44 ISO	Sheet	5
Drawing	ROOFBEAMS-DACHBALKEN-DAKBALK	Scale	1:50
Material	43x140	Date	16.10.2019
Drawer	RP	File	Dennis 44 ISO.dwg

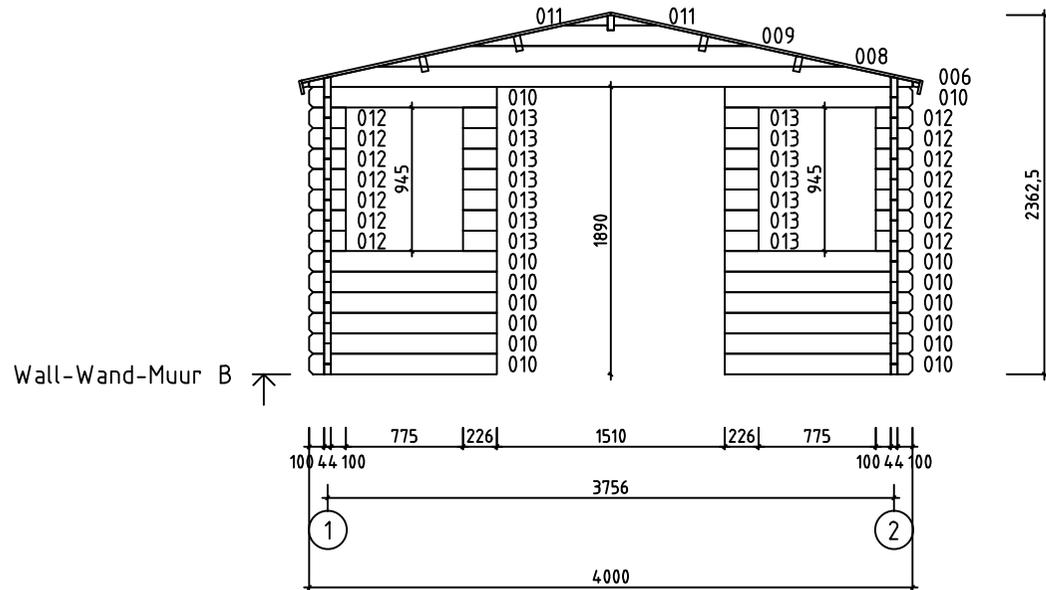











House	Dennis 44 ISO	Sheet	7
Drawing	WALL-WAND-MUUR B	Scale	1:50
Material	44x135	Date	16.10.2019
Drawer	RP	File	Dennis 44 ISO.dwg




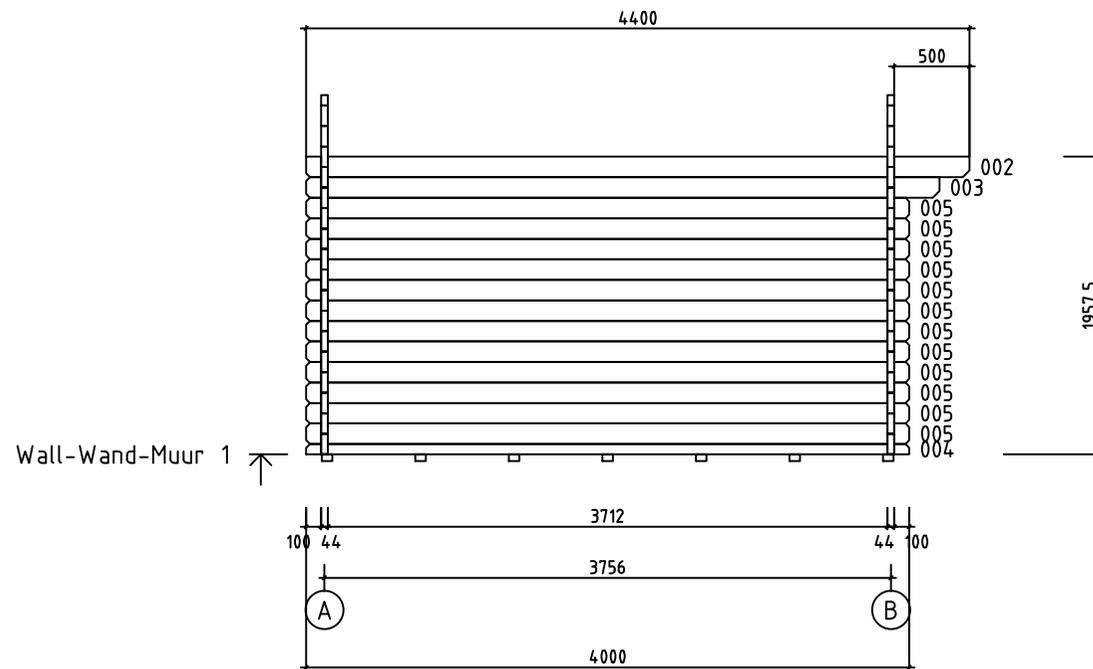


House	Dennis 44 ISO	Sheet	8
Drawing	WALL-WAND-MUUR 1	Scale	1:50
Material	44x135	Date	16.10.2019
Drawer	RP	File	Dennis 44 ISO.dwg

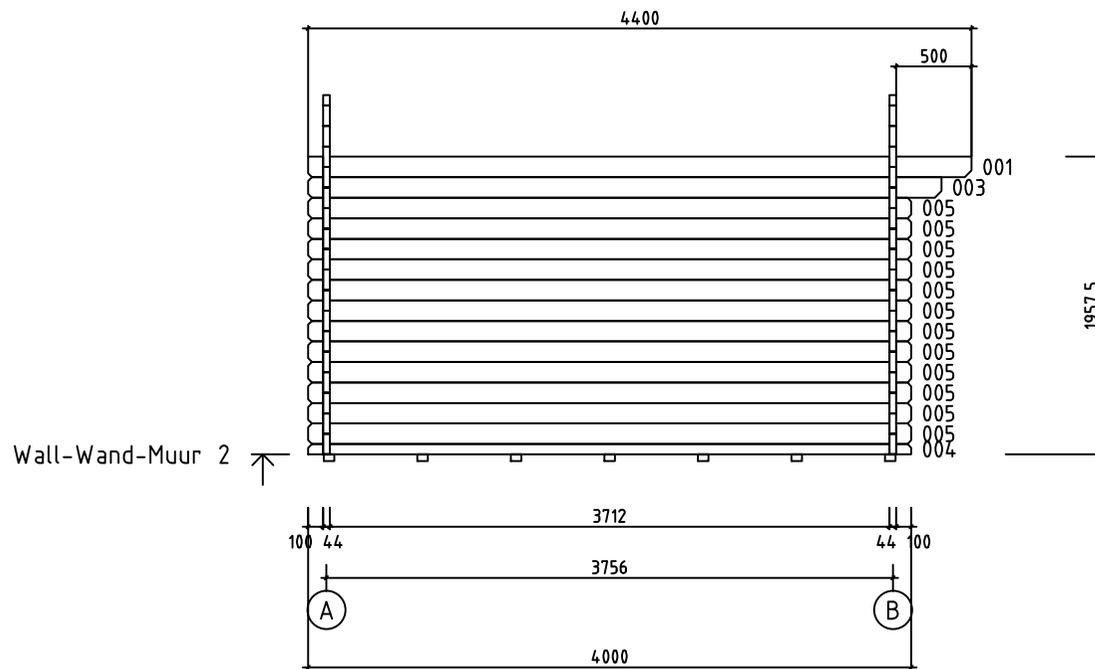

House	Dennis 44 ISO	Sheet	9
Drawing	WALL-WAND-MUUR 2	Scale	1:50
Material	44x135	Date	16.10.2019
Drawer	RP	File	Dennis 44 ISO.dwg

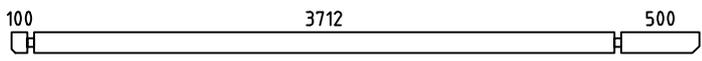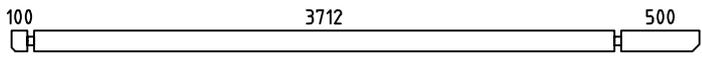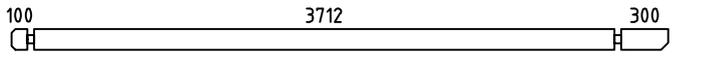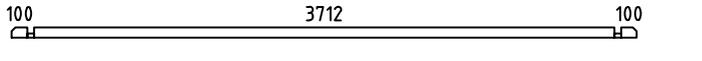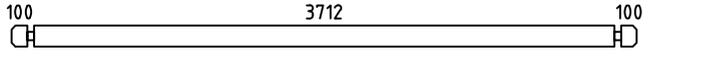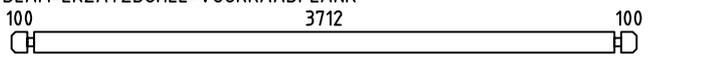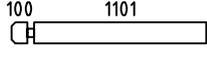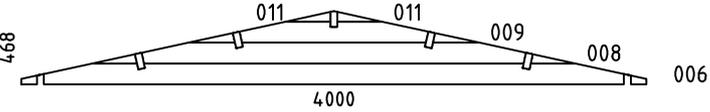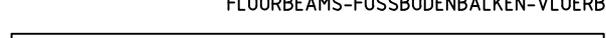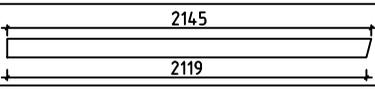Pos	Specification-Bestimmung-Omschrijving	Pcs	Profile (mm)	L (mm)		
001		1	44x135	4400		
002		1	44x135	4400		
003		2	44x135	4200		
004		2	44x68	4000		
005		38	44x135	4000		
007	SPARE BEAM-ERZATZBOHLE-VOORRAADPLANK 	1	44x135	4000		
010		14	44x135	1245		
012		14	44x135	244		
013		14	44x135	226		
WA-1 WB-1		2	44x468	4000		
HB	HIT BLOCK-SCHLAGHÖLZER-BLAZENPLANK 	2	44x135	300		
FB1	FLOORBEAMS-FUSSBODENBALKEN-VLOERBALKEN 	IMM	70x45	3790		
RB1	ROOFBEAMS-DACHBALKEN-DAKBALK 	4	43x140	4400		
RB2	ROOFBEAMS-DACHBALKEN-DAKBALK 	1	43x140	4400		
F1	FLOORBOARD-FUSSBODENBRETT-VLOERPLANK  or-oder-of	33+1 43+1	18x114 18x88	3705		
R1	ROOFBOARD-DACHBRETT-DAKPLANK  or-oder-of	78+2 102+2	18x114 18x88	2095		
FF1	FLOOR FILLET-FUSSBODENLEISTE-VLOERPLINT 		18x35	15m		
GB1	GABLE BOARD-GIEBELBLENDE-GEVELPLANK 	4	18x120	2145		
GS1	ROOF FELT FILLET-GIEBELLEISTE-GEVELLIJST 	4	18x70	2145		
EB1	EAVE BOARD-TRAUFBRETT-AFDEKPLANK 	4	18x90	2200		
ES1	EAVE SLAT-TRAUFENLEISTE-AFDEKLIJST 	4	30x40	2200		
DB1	DIAMOND-RAUTE-DIAMANT 	2	18x90	200		
SS1	STORM SLAT-STURMLEISTE-STORMLIJST 	4	18x35	1860		
	SCREWS-SCHRAUBEN-SCHROEF FOR-FÜR-VOR SS1 	12	Ø6.0	50		
House	Dennis 44 ISO	Material	File	Dennis 44 ISO.dwg	Sheet	10

 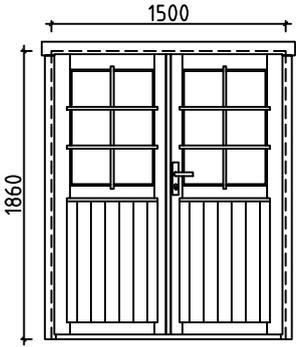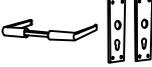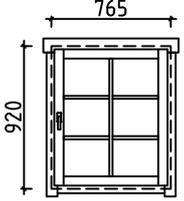Pos	Specification-Bestimmung-Omschrijving	Pcs	Profile (mm)	L (mm)
	WASHER-SCHEIBE-SCHIJF FOR-FÜR-V00R SS1 	12	ø6.0	18
	NAIL-NAGEL-NAGEL FOR-FÜR-V00R FF1 	30	ø2.0	40
	NAIL-NAGEL-NAGEL FOR-FÜR-V00R F1, R1 	720	ø2.5	60
	SCREWS-SCHRAUBEN-SCHROEF FOR-FÜR-V00R GB1, GS1, EB1, ES1, DB1 	80	ø4.5	50
	SCREWS-SCHRAUBEN-SCHROEF FOR-FÜR-V00R 004 	14	ø4.5	90
	SCREWS-SCHRAUBEN-SCHROEF FOR-FÜR-V00R RB1, RB2 	10	ø6.0	160
	DOUBLED00R-DOPPELTÜR-DUBBELE DEUR (right-rechts-rechts) AST_ISO_PL P 	1	1500	1860
		1		
		1		
		1		
		6		
		2		
	WINDOW-FENSTER-VENSTER (1x right-rechts-rechts; 1x left-links-links) AST_ISO_KP P+V 	1+1	765	920
		2		
		2		

#001	2	4400	1
#002	1	4400	1
#003	1,2	4200	2
#004	1,2	4000	2
#005	1,2,A	4000	38
#006	A,B	4000	2
#007		4000	1
#008	A,B	3093	2
#009	A,B	1856	2
#010	B	1245	14
#011	A,B	288	4
#012	B	244	14
#013	B	226	14