

House 4,4,25721

Sheet 1

Drawing 3D


Scale

Material 4,4X135

Date 29.04.2021

Drawer RP

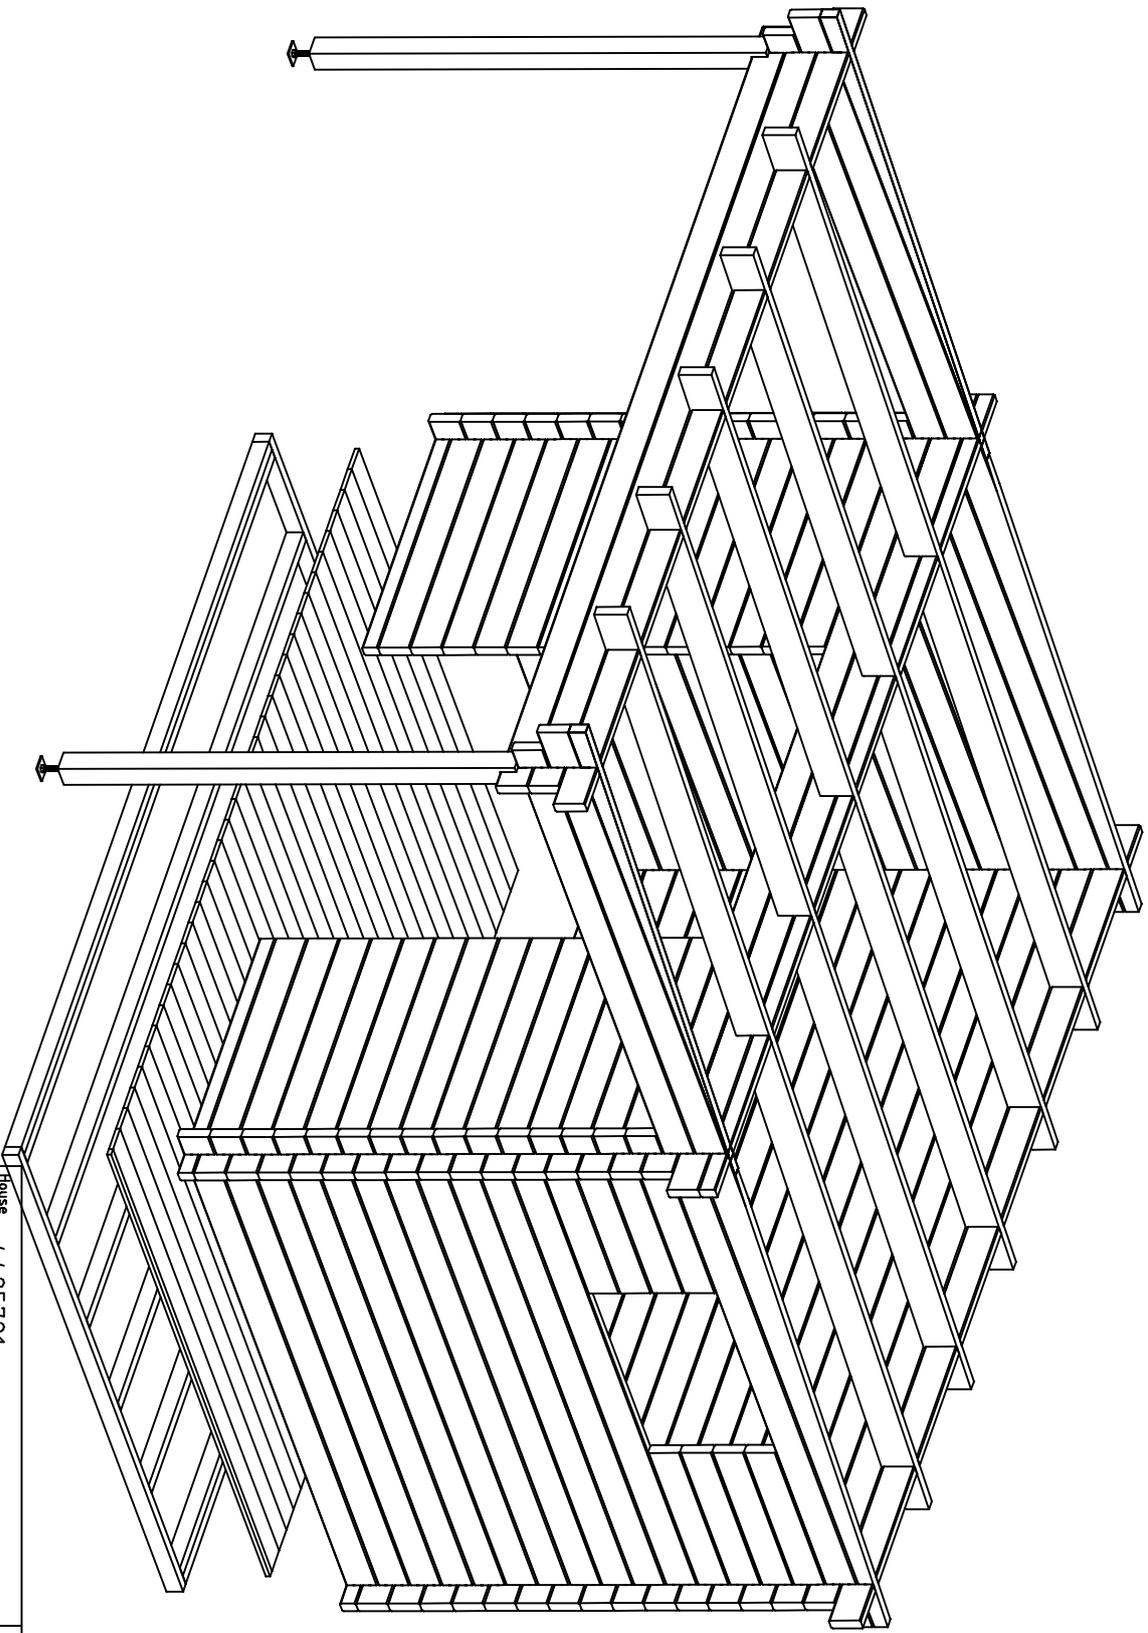File 4,4,25721_3D.dwg



House 4,425721

Sheet 2

Drawing 3D


Scale

Material 4,4x135






Date 29.04.2021

Drawer RP

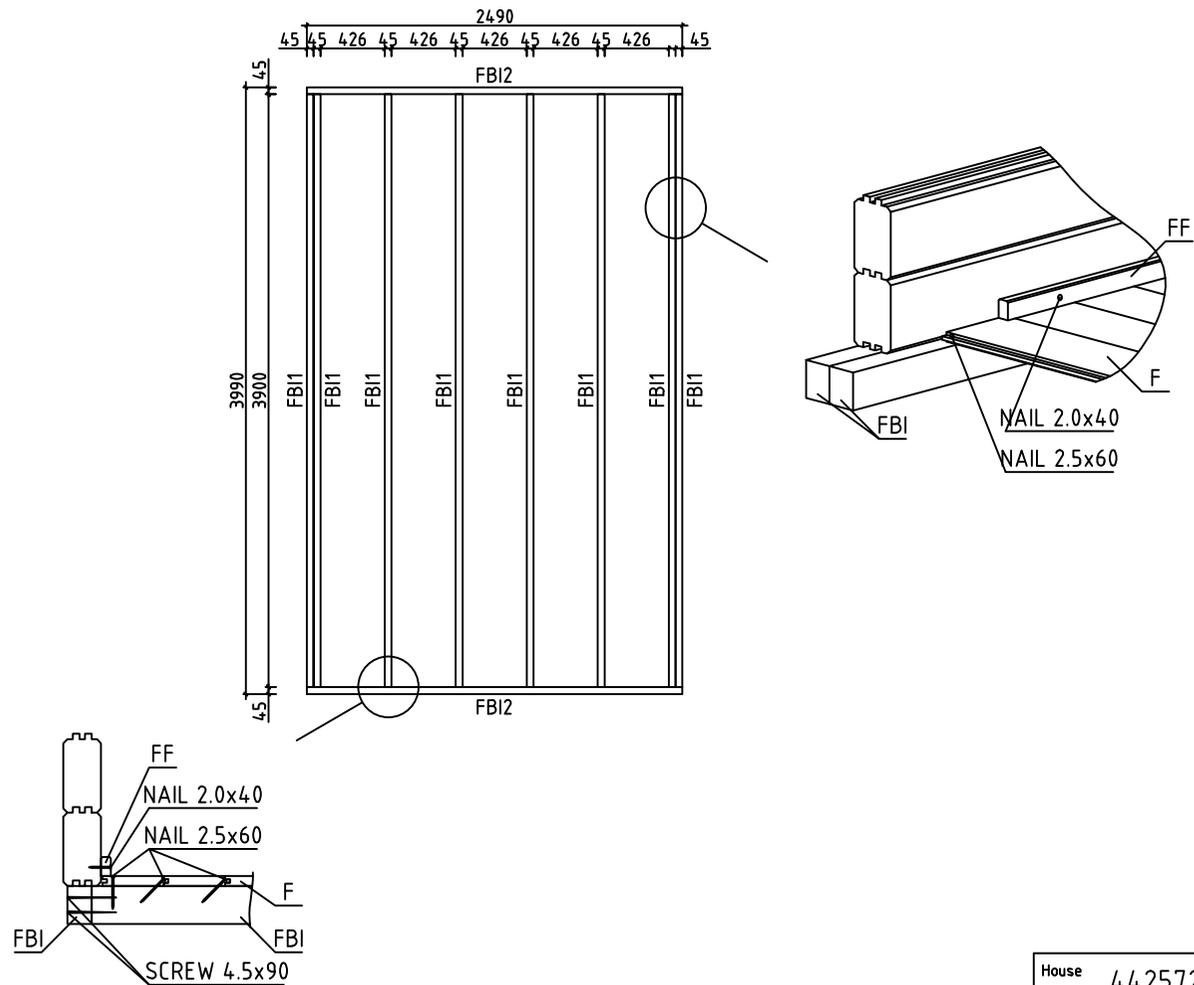
File 4,425721_3D.dwg







House	4425721	Sheet	4
Drawing	FLOORBEAMS	Scale	1:50
Material	45x70	Date	29.04.2021
Drawer	RP	File	4425721.dwg

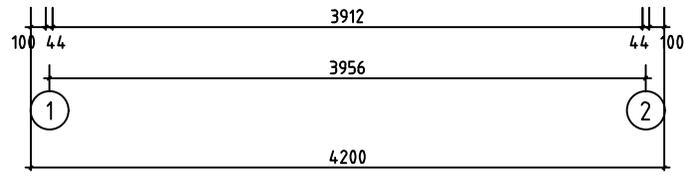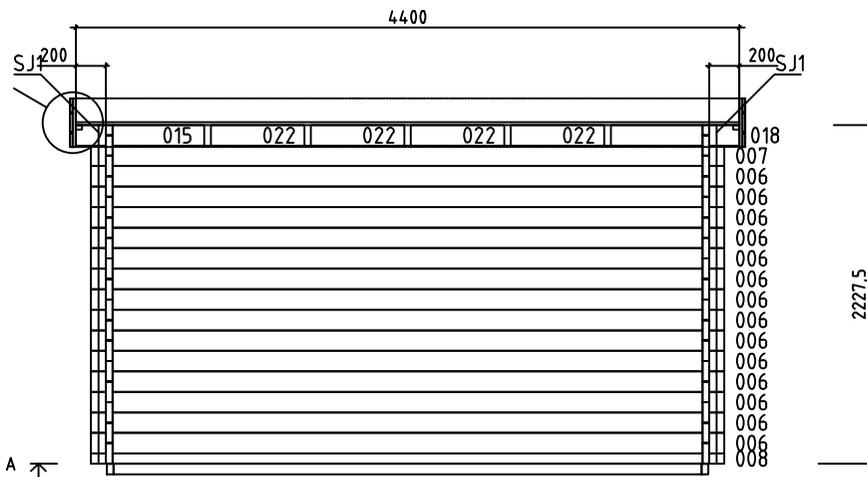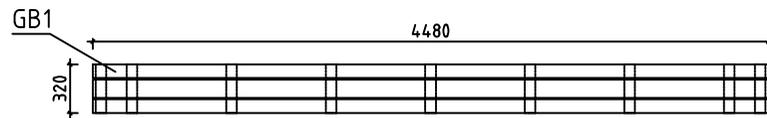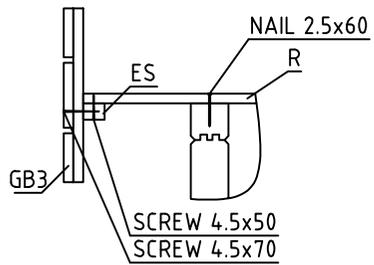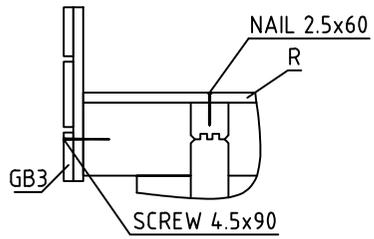




House	4425721	Sheet	5
Drawing	WALL A	Scale	1:50
Material	44x135	Date	29.04.2021
Drawer	RP	File	4425721.dwg

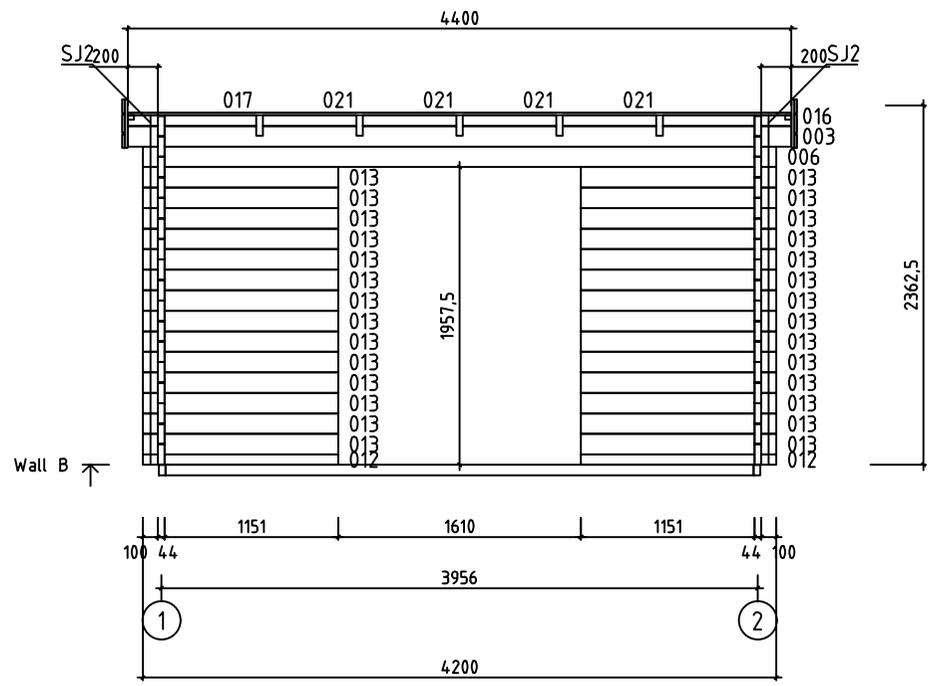

















House	4425721	Sheet	6
Drawing	WALL B	Scale	1:50
Material	44x135	Date	29.04.2021
Drawer	RP	File	4425721.dwg


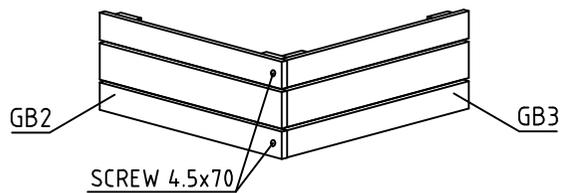
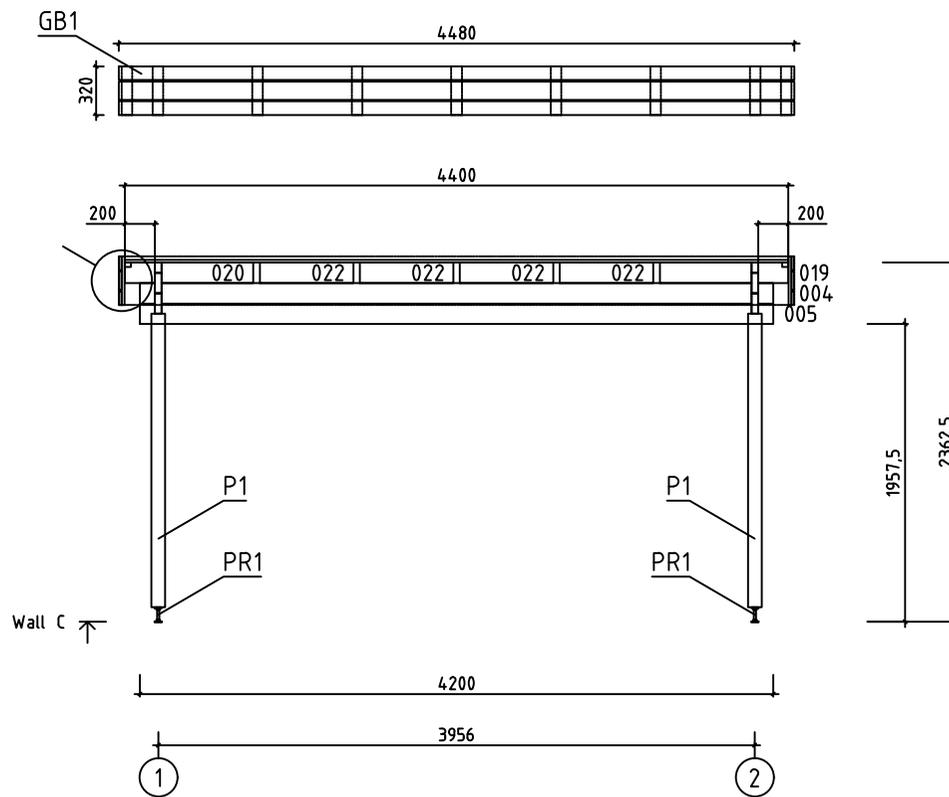
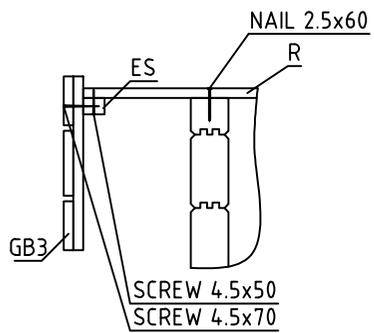
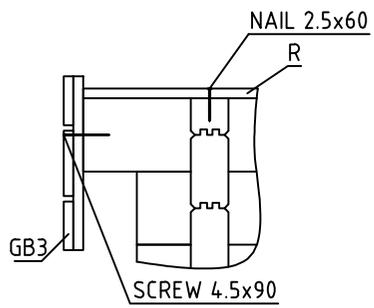




House	4425721	Sheet	7
Drawing	WALL C	Scale	1:50
Material	44x135	Date	29.04.2021
Drawer	RP	File	4425721.dwg

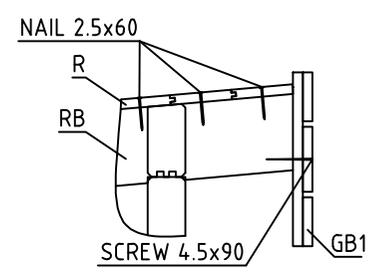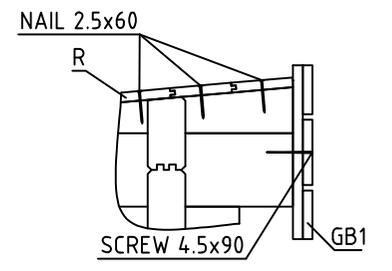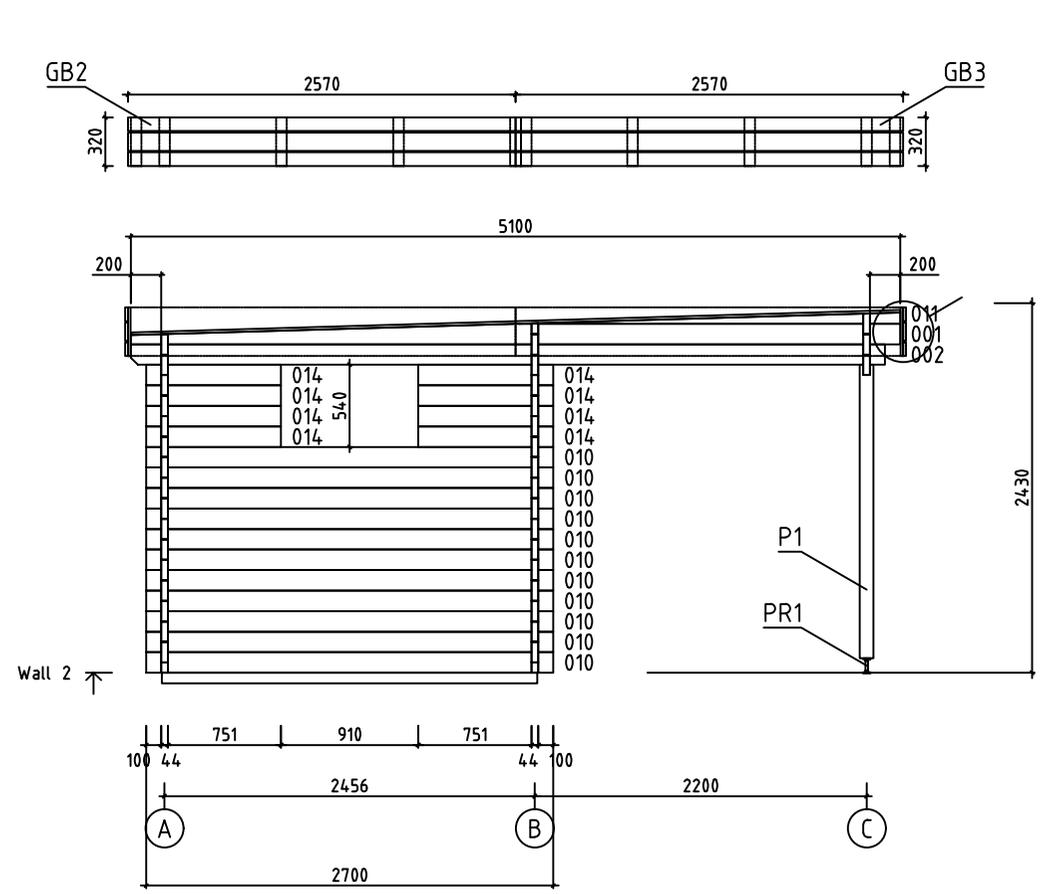

House	4425721	Sheet	9
Drawing	WALL 2	Scale	1:50
Material	44x135	Date	29.04.2021
Drawer	RP	File	4425721.dwg

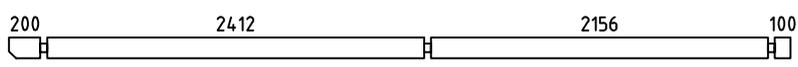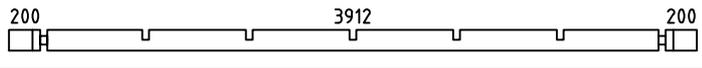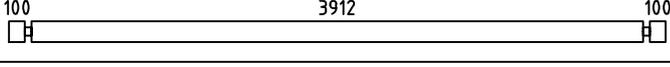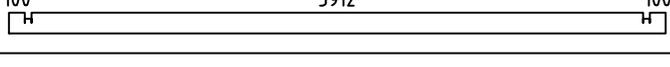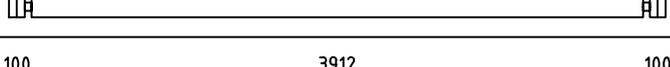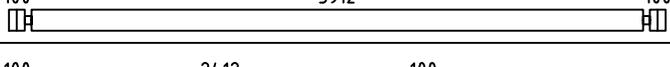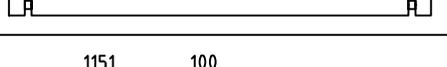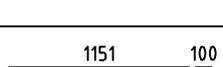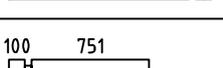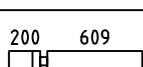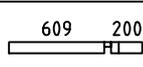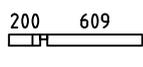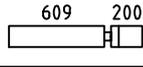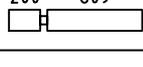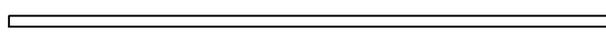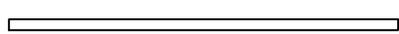Pos	Specification-Bestimmung-Spécification	PCS	Profile (mm)	L (mm)		
002		2	44x135	5000		
003		1	44x135	4400		
004		PM 1	44x135	4200		
005		1	44x135	4200		
006		15	44x135	4200		
007		PM 1	44x135	4200		
008		1	44x68	4200		
009	SPARE BEAM-ERZATZBOHLE-MADRIER DE RÉSERVE 	1	44x135	4200		
010		26	44x135	2700		
012		2	44x68	1295		
013		28	44x135	1295		
014		8	44x135	895		
015		1	44x135	853		
016		1	44x71	853		
017		1	44x71	853		
018		1	44x135	853		
019		1	44x135	852		
020		1	44x135	852		
021		4	44x71	620		
022		8	44x135	620		
W1-1 W2-1		2	44x208	5100		
HB	HIT BLOCK-SCHLAGHÖLZER-MADRIERS D'ASSEMBLAGE 	2	44x135	300		
FBI1	FLOORBEAMS-FUSSBODENBALKEN-POUTRES DE FONDATION IMPRÉGNÉS 	IMM 8	45x70	3900		
FBI2	FLOORBEAMS-FUSSBODENBALKEN-POUTRES DE FONDATION IMPRÉGNÉS 	IMM 2	45x70	2490		
House	4425721	Material	File	4425721.dwg	Sheet	10

 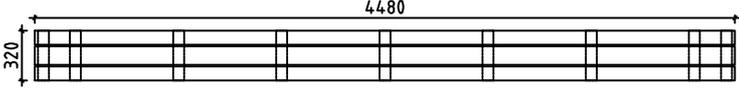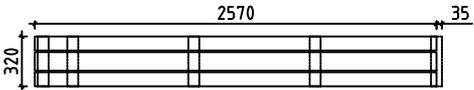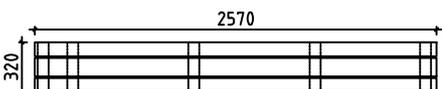
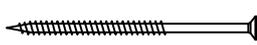
Pos	Specification-Bestimmung-Spécification	PCS	Profile (mm)	L (mm)		
P1	POST-PFOSTEN-POTEAU 	2	90x90	1930		
RB1	ROOFBEAMS-DACHBALKEN-SOLIVES DE PLAFOND 	5	43x140	5106		
F1	FLOORBOARD-FUSSBODENBRETT-PLANCHER  or-oder-ou	35+1 46+1	18x114 18x88	2405		
R1	ROOFBOARD-DACHBRETT-VOLIGES  or-oder-ou	45+1 59+1	18x114 18x88	4400		
FF1	FLOOR FILLET-FUSSBODENLEISTE-BAGUETTE DE FINITION DE PLANCHER 		18x35	13m		
GB1	ASSEMBLY REQUIRED-MONTAGE ERFORDERLICH-ASSEMBLAGE REQUIS 	2	36x320	4480		
GB2	ASSEMBLY REQUIRED-MONTAGE ERFORDERLICH-ASSEMBLAGE REQUIS 	2	36x320	2570 +35		
GB3	ASSEMBLY REQUIRED-MONTAGE ERFORDERLICH-ASSEMBLAGE REQUIS 	2	36x320	2570		
ES1	EAVE SLAT-TRAUFELEISTE-BAGUETTES POUR FIXER LES LATTES SOUS VOLIGES 	2	30x40	2410		
ES2	EAVE SLAT-TRAUFELEISTE-BAGUETTES POUR FIXER LES LATTES SOUS VOLIGES 	2	30x40	2155		
ES3	EAVE SLAT-TRAUFELEISTE-BAGUETTES POUR FIXER LES LATTES SOUS VOLIGES 	4	30x40	200		
SJ1	SCREW JOINT-GEWINDESTANGE -TIGES FILETÉS 	2	ØM10	2260		
SJ2	SCREW JOINT-GEWINDESTANGE -TIGES FILETÉS 	2	ØM10	2330		
PR1	POST REGULATOR-PFOSTEN REGLER-PIED MÉTALLIQUE RÉGLABLE POUR POTEAU 	2				
	NAIL-NAGEL-CLOUS FOR-FÜR-POUR FF1 	30	Ø2.0	40		
	NAIL-NAGEL-CLOUS FOR-FÜR-POUR F1, R1 	710	Ø2.5	60		
	SCREWS-SCHRAUBEN-VIS FOR-FÜR-POUR GB1, GB2, GB3 	234	Ø3.5	35		
	SCREWS-SCHRAUBEN-VIS FOR-FÜR-POUR ES1, ES2, ES3, P1, PR1 	50	Ø4.5	50		
	SCREWS-SCHRAUBEN-VIS FOR-FÜR-POUR GB1, GB2, GB3 	20	Ø4.5	70		
	SCREWS-SCHRAUBEN-VIS FOR-FÜR-POUR 008, 012, FBI1, FBI2, 016, 017, 021, GB1, GB2, GB3 	70	Ø4.5	90		
	SCREWS-SCHRAUBEN-VIS FOR-FÜR-POUR 015, 018, 019, 020, 022, W1-1, W2-1, RB1 	50	Ø6.0	160		
House	4425721	Material	File	4425721.dwg	Sheet	11

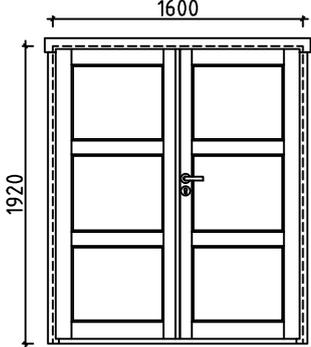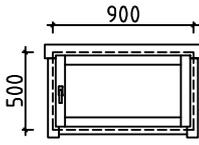Pos	Specification-Bestimmung-Spécification	PCS	Profile (mm)	L (mm)
	<p>DOUBLEDORR-DOPPELTÜR-DOUBLE PORTE (right-rechts-droit) AST_PRE</p> 	<p>P</p> <p>1</p> <p>1</p> <p>1</p> <p>1</p>	<p>1600</p>	<p>1920</p>
	<p>WINDOW-FENSTER-FENÊTRE (right-rechts-droit) AST_PRE</p> 	<p>P</p> <p>1</p> <p>1</p> <p>1</p>	<p>900</p>	<p>500</p>

Pos	Assembly Instructions-Montageanleitungen-Instructions de Montage	PCS	Profile (mm)	L (mm)
L1	BOARD-BRETT-PLANCHE 	2	18x120	4480
L2	BOARD-BRETT-PLANCHE 	4	18x90	4480
L3	BOARD-BRETT-PLANCHE 	4	18x120	2570
L4	BOARD-BRETT-PLANCHE 	8	18x90	2570
L5	BOARD-BRETT-PLANCHE 	38	18x70	320



GB1

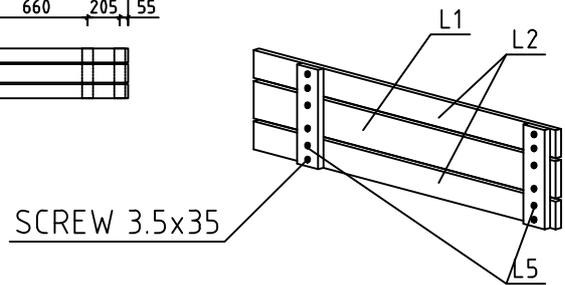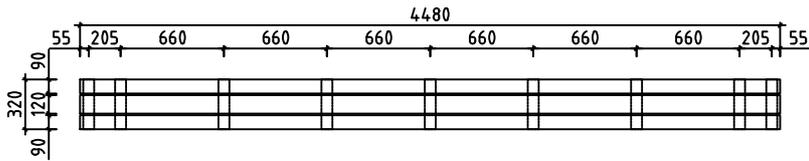2 36x320 4480





GB2

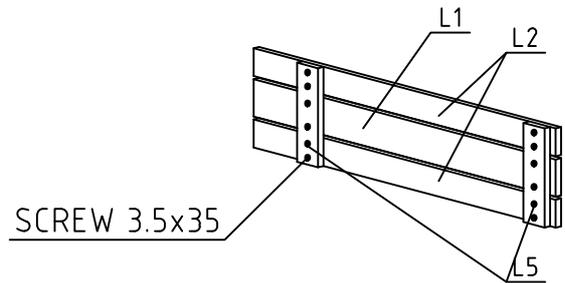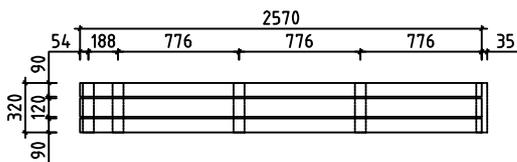2 36x320 2570 +35



GB3

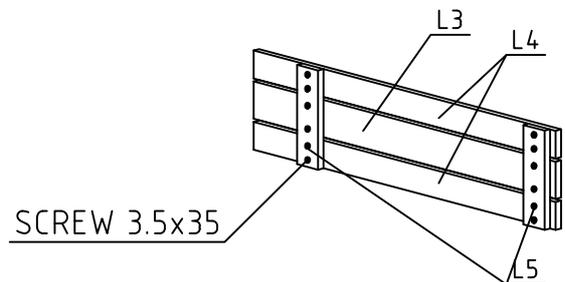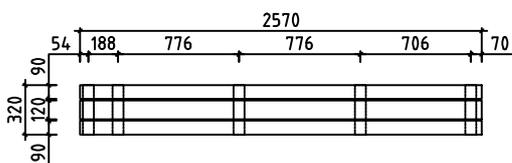2 36x320 2570



#001	1,2	5100	2
#002	1,2	5000	2
#003	B	4400	1
#004	C	4200	1
#005	C	4200	1
#006	A,B	4200	15
#007	A	4200	1
#008	A	4200	1
#009		4200	1
#010	1,2	2700	26
#011	1,2	2528	2
#012	B	1295	2
#013	B	1295	28
#014	2	895	8
#015	A	853	1
#016	B	853	1
#017	B	853	1
#018	A	853	1
#019	C	852	1
#020	C	852	1
#021	B	620	4
#022	A,C	620	8