

rev. Description

House 4428221

Sheet 1

Drawing 3D Plan


Scale

Material 44x135

Date 22.03.2021

Drawer RP

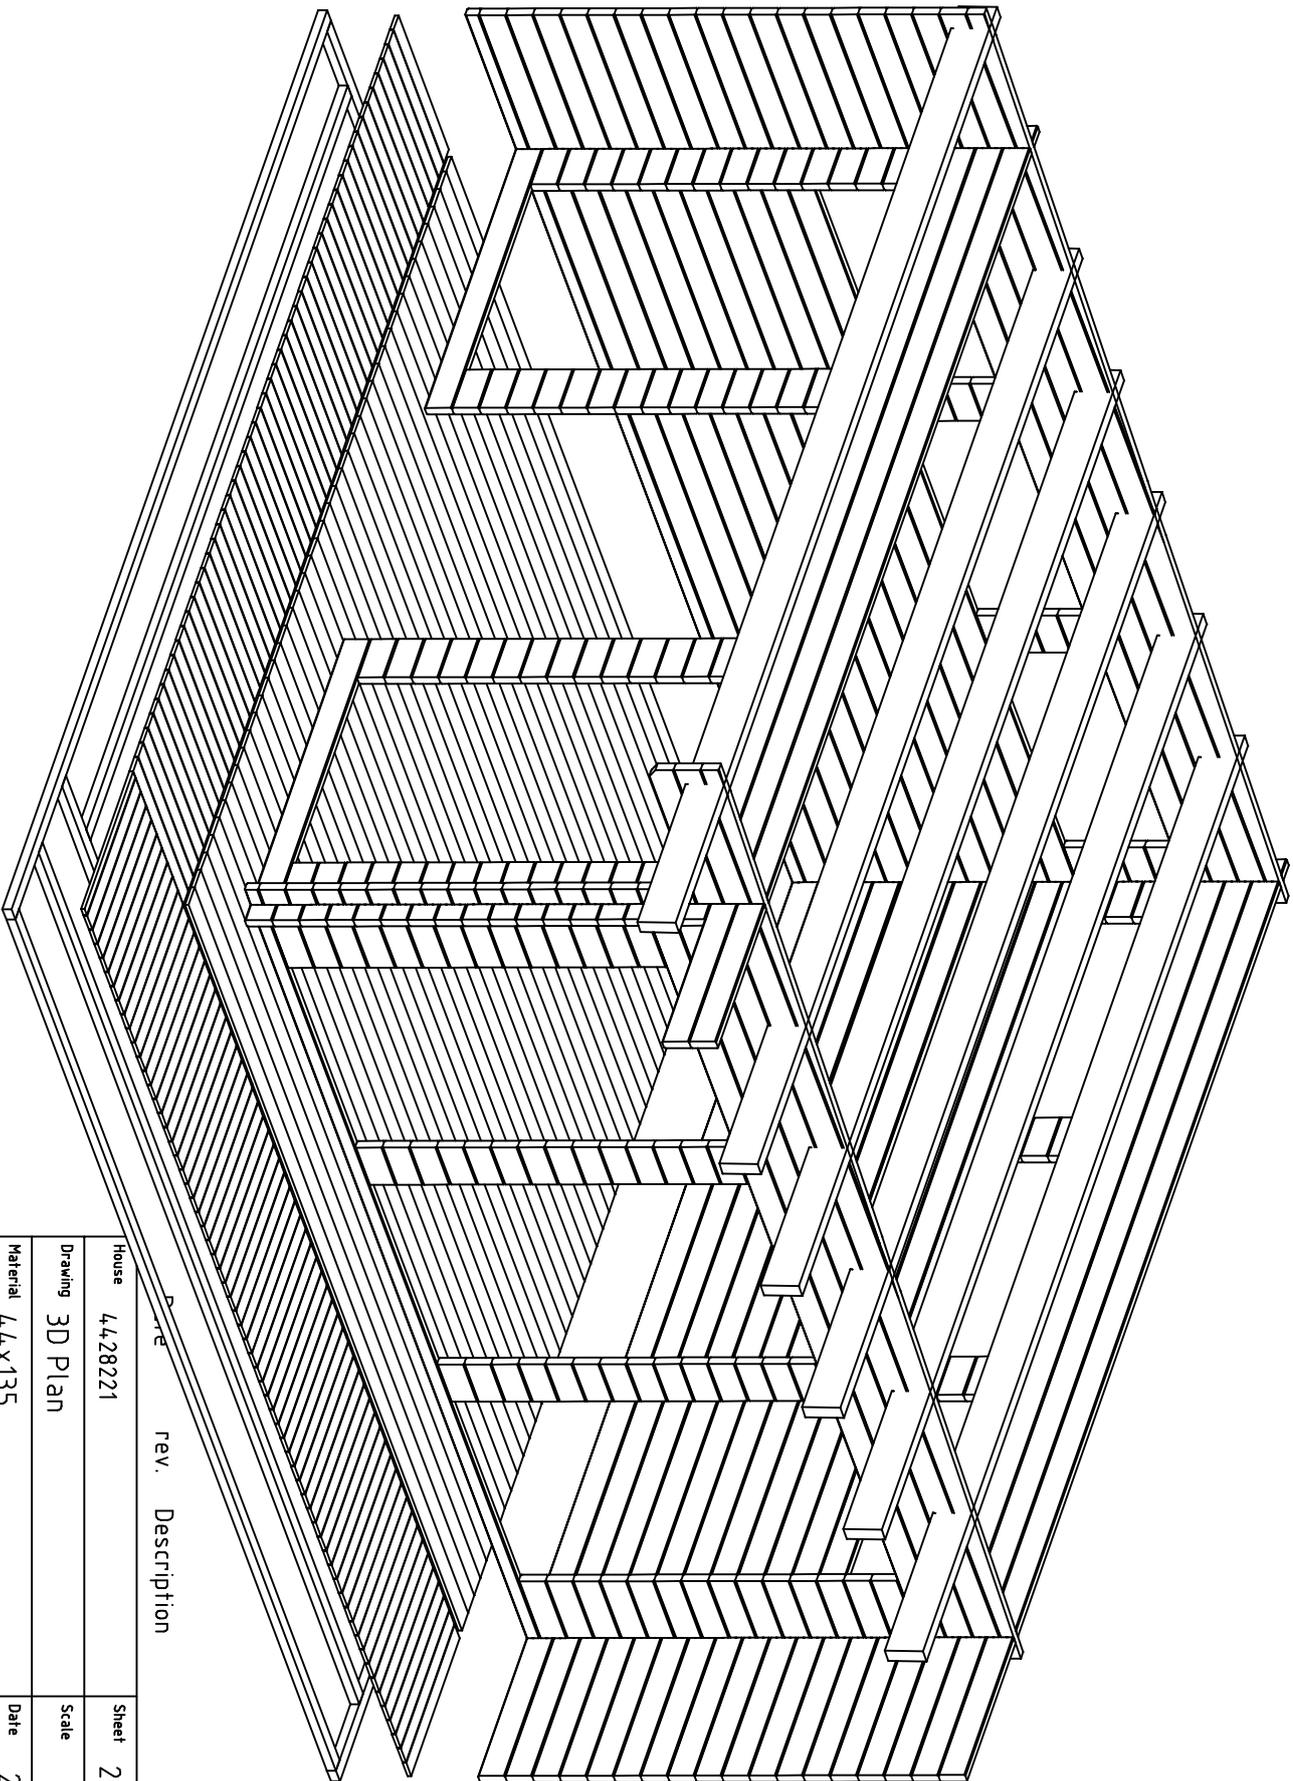File 4428221 3D.dwg




House 4428221 rev. Description


Drawing 3D Plan Sheet 2

Material 44x135 Date 22.03.2021

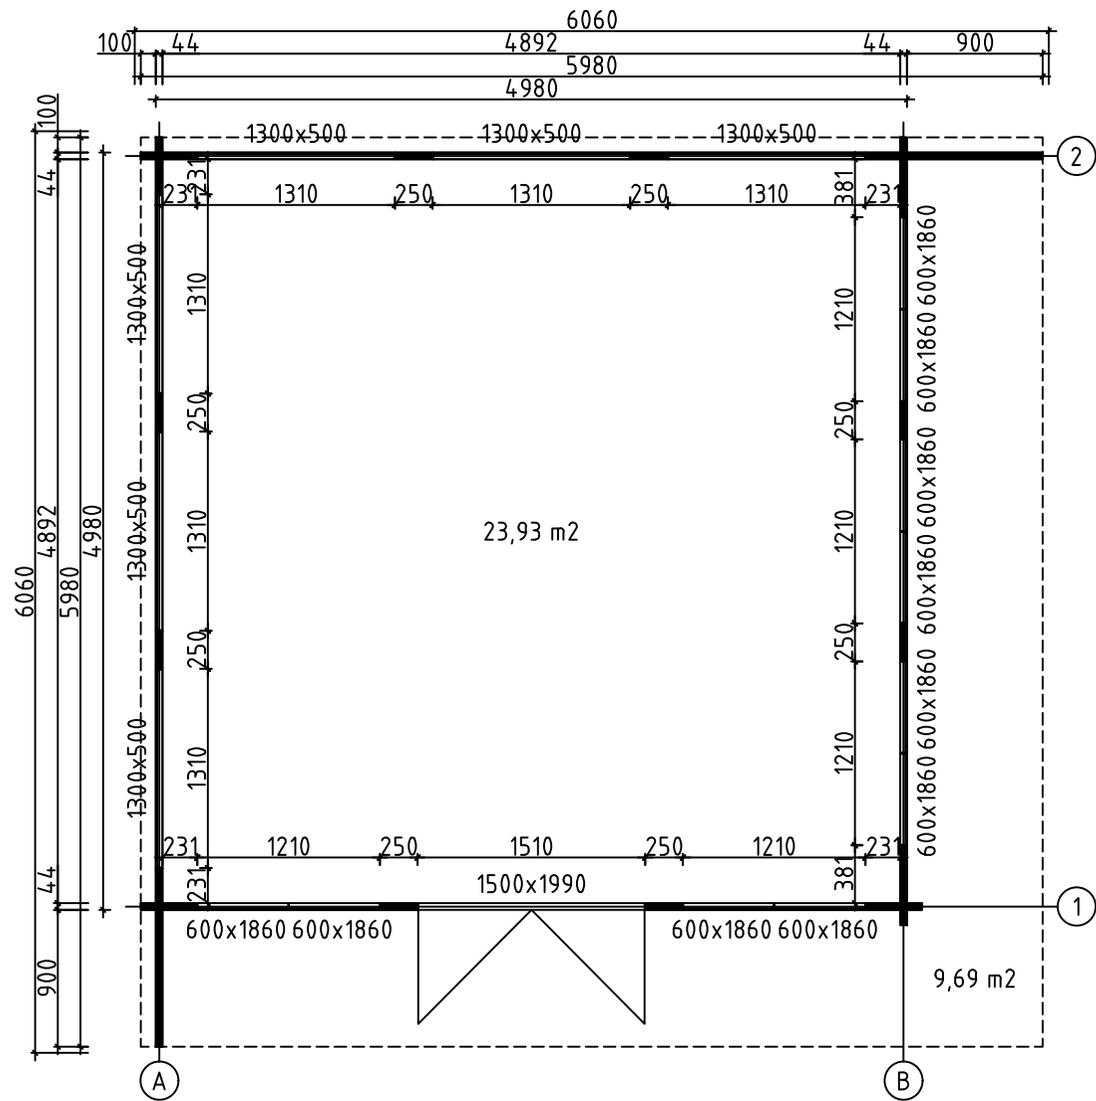
Drawer RP File 4428221 3D.dwg




House	4428221	Sheet	3
Drawing	GRUNDPLAN-GRUNDPLAN-PLAN	Scale	1:50
Material	44x135	Date	22.03.2021
Drawer	RP	File	4428221.dwg

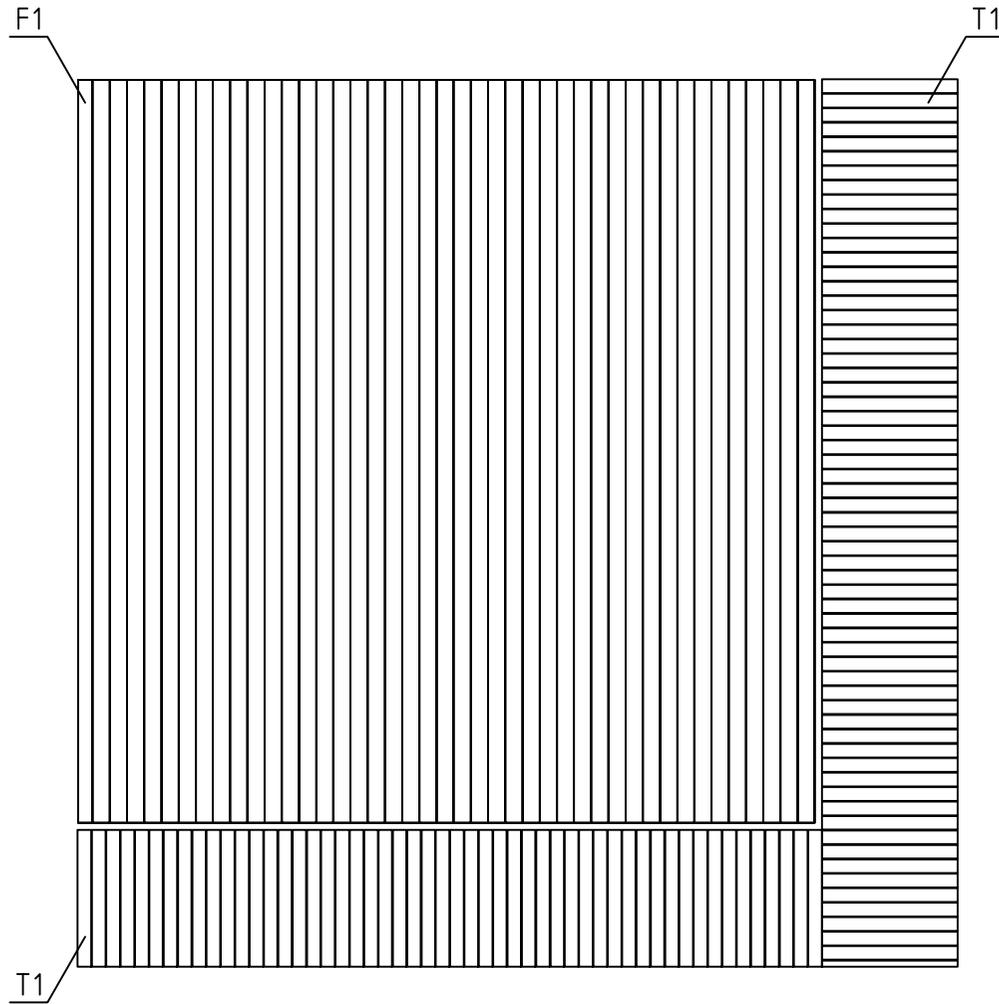






House	4428221	Sheet	5
Drawing	FLOORBOARD-FUSSBODENBRETT-VLOERPLANK	Scale	1:50
Material	18x114, 18x90	Date	22.03.2021
Drawer	RP	File	4428221.dwg

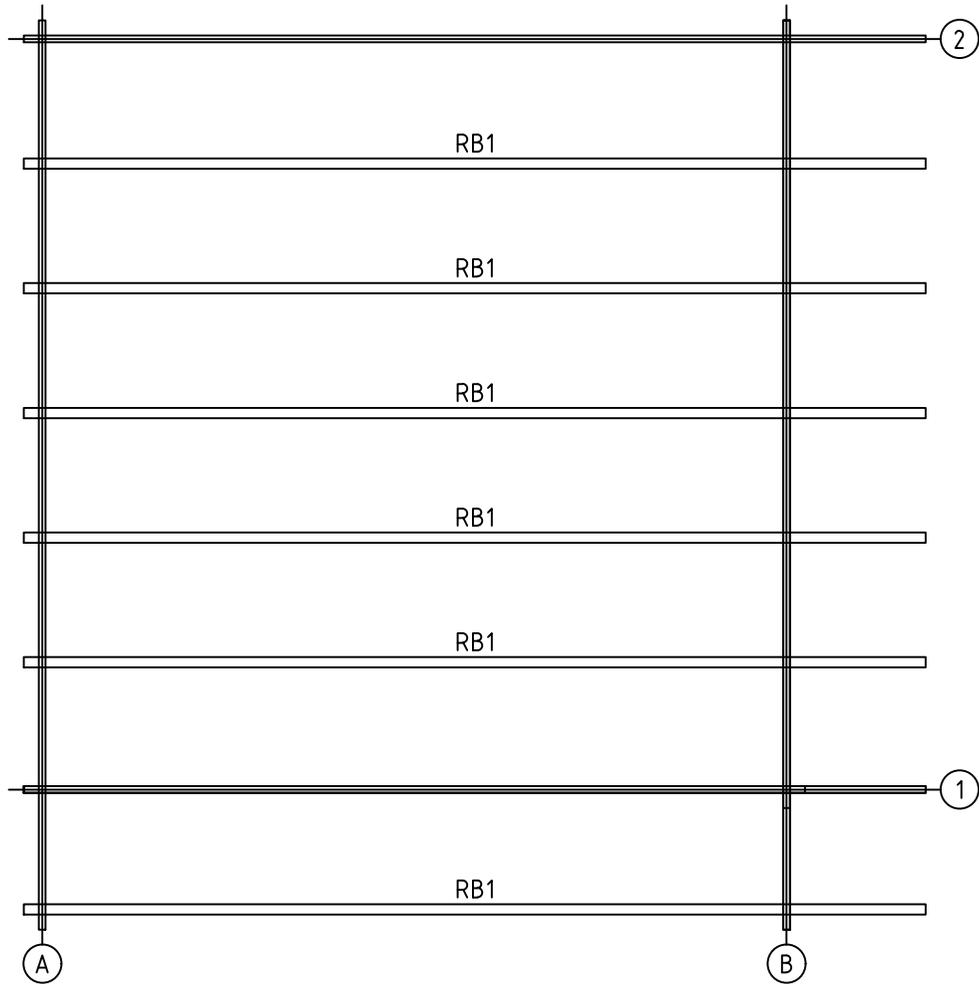


House	4428221	Sheet	6
Drawing	ROOFBEAMS-DACHBALKEN-DAKBALK	Scale	1:50
Material	68x190	Date	22.03.2021
Drawer	RP	File	4428221.dwg

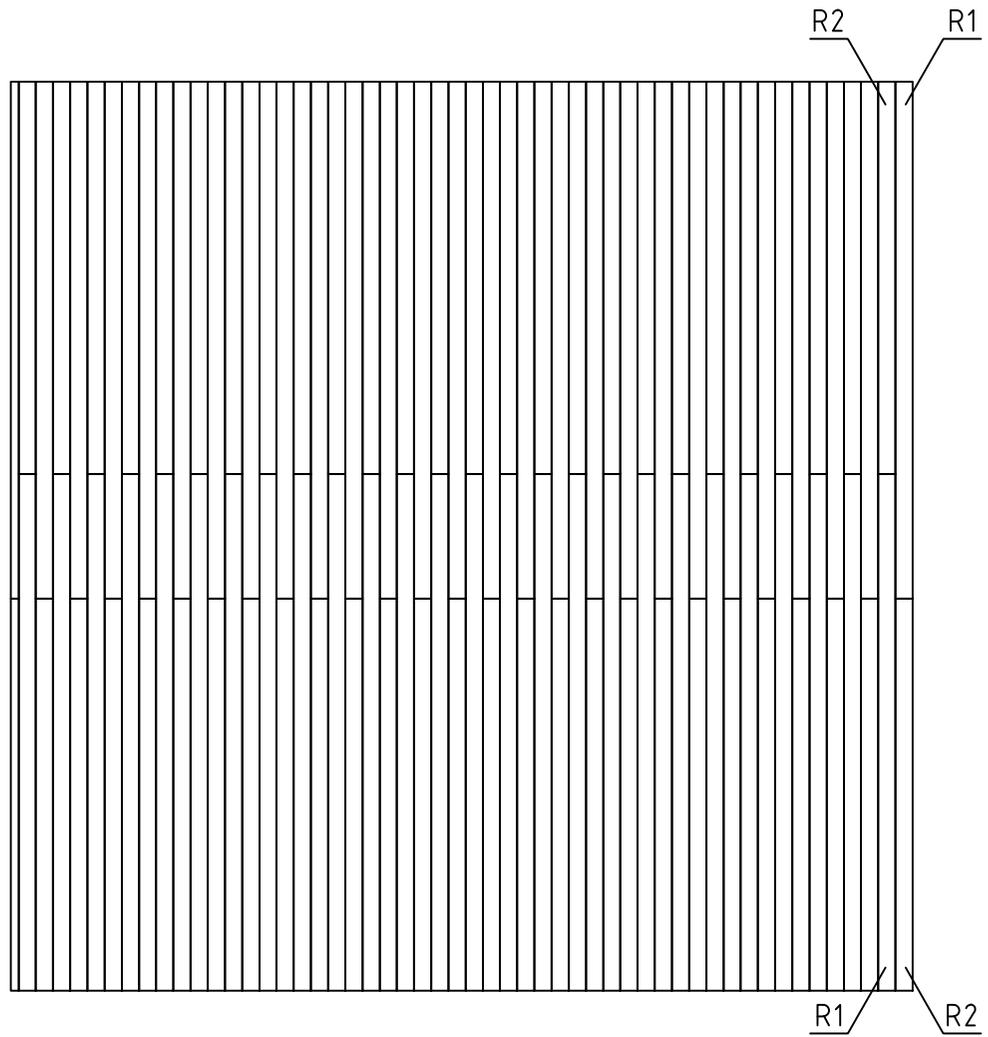





House	4428221	Sheet	7
Drawing	ROOFBOARD-DACHBRETT-DAKPLANK	Scale	1:50
Material	18x114	Date	22.03.2021
Drawer	RP	File	4428221.dwg

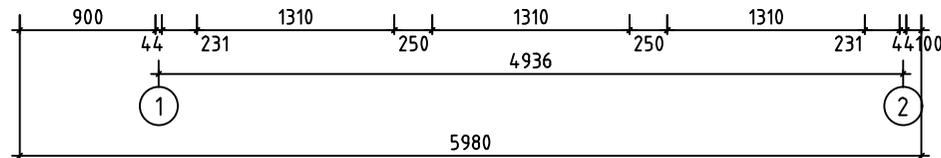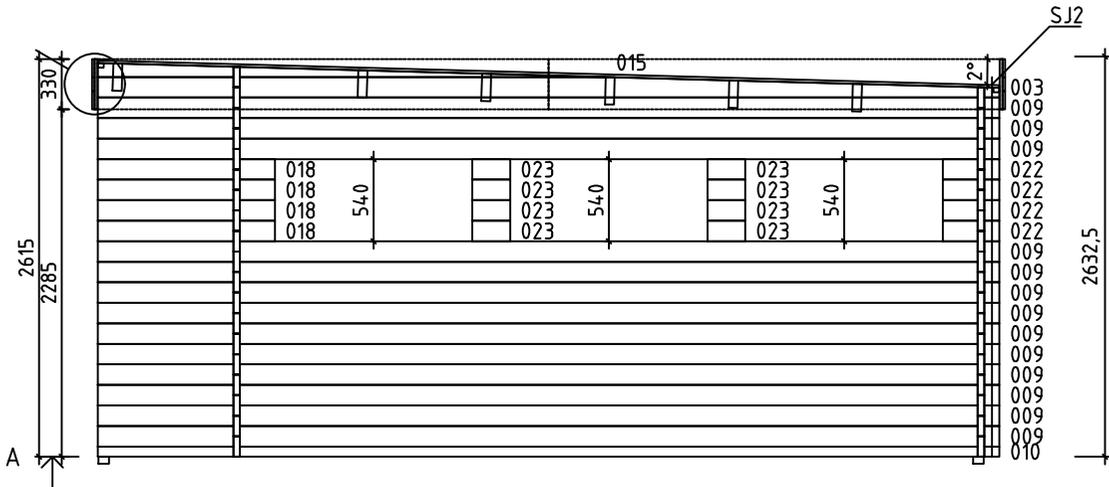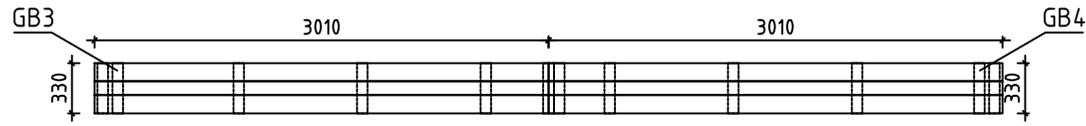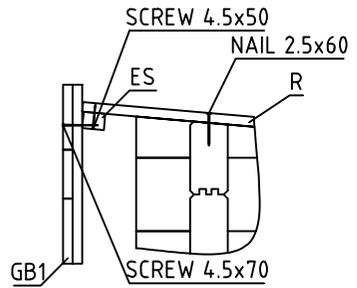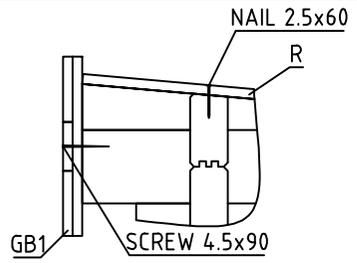





House	4428221	Sheet	8
Drawing	WALL-WAND-MUUR A	Scale	1:50
Material	44x135	Date	22.03.2021
Drawer	RP	File	4428221.dwg

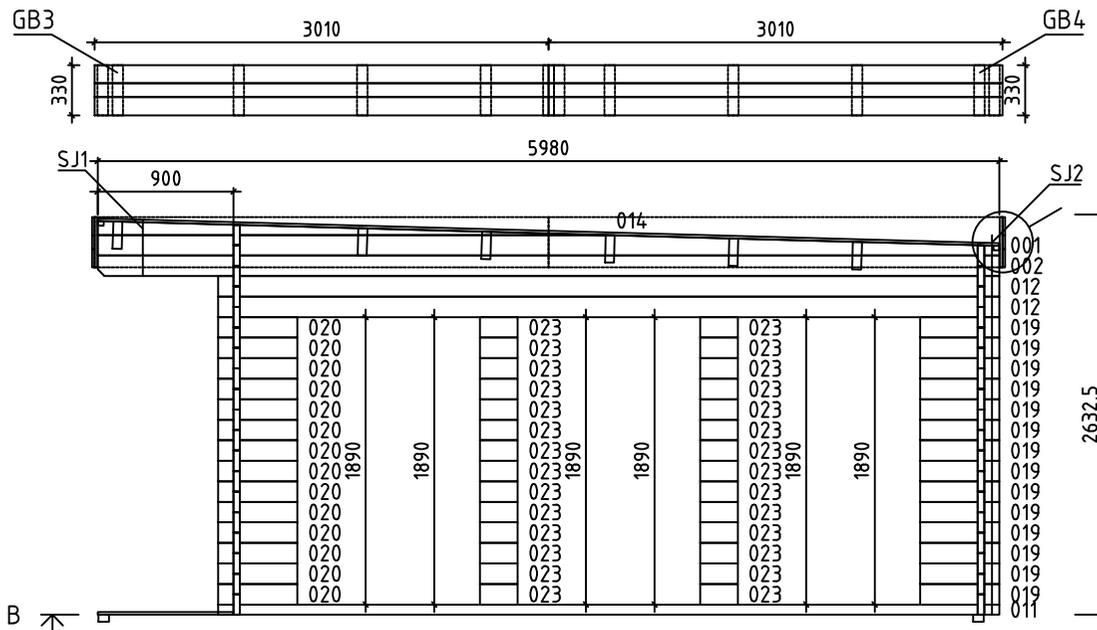


Wall-Wand-Muur B

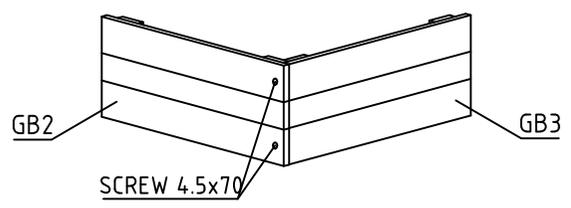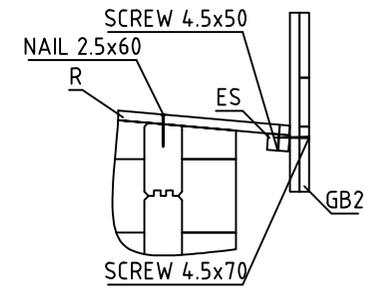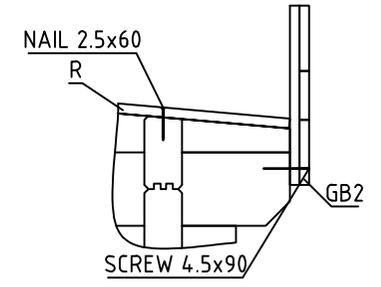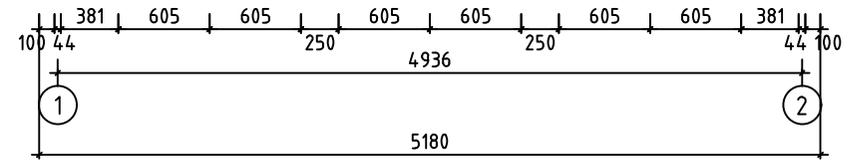


















House	4428221	Sheet	9
Drawing	WALL-WAND-MUUR B	Scale	1:50
Material	44x135	Date	22.03.2021
Drawer	RP	File	4428221.dwg


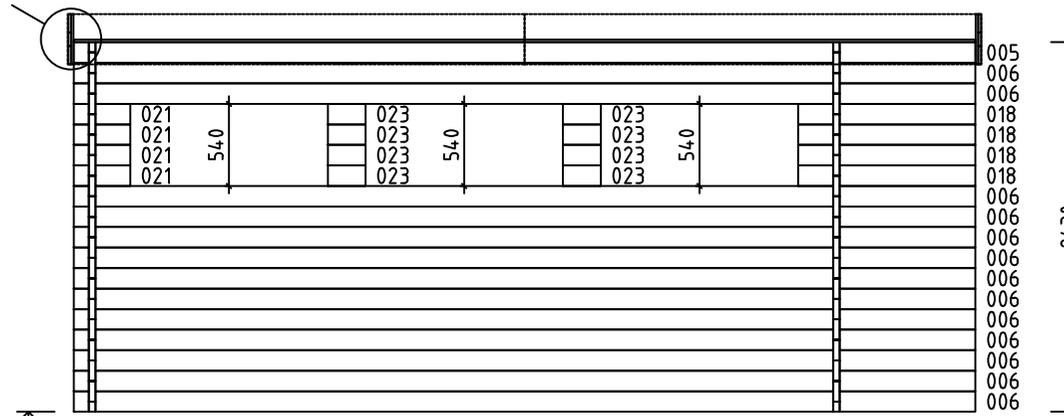
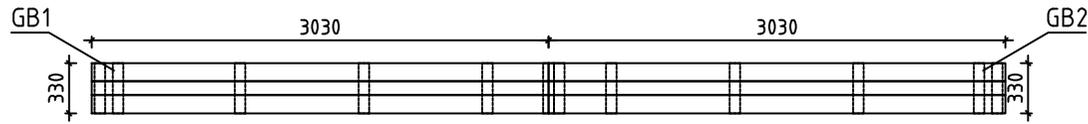
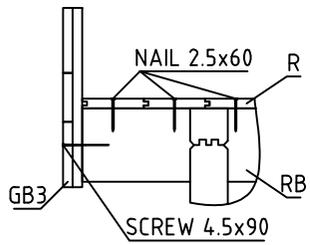
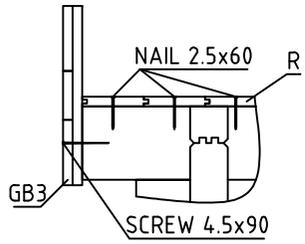










Wall-Wand-Muur 2 ↗

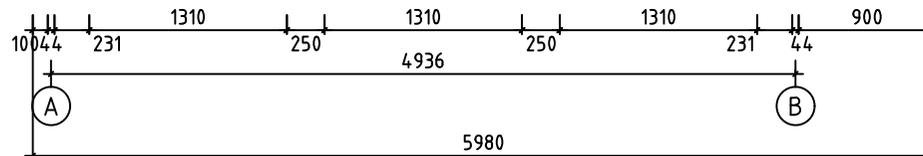


House	4428221	Sheet	11
Drawing	WALL-WAND-MUUR 2	Scale	1:50
Material	44x135	Date	22.03.2021
Drawer	RP	File	4428221.dwg

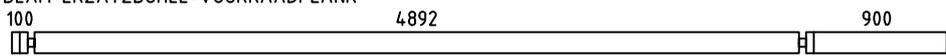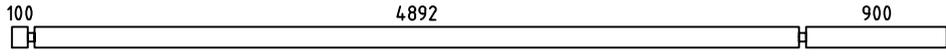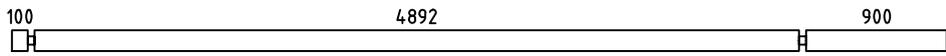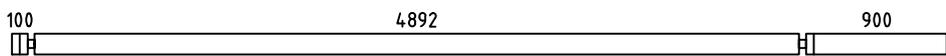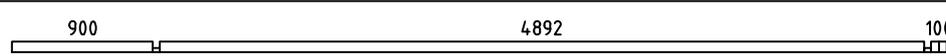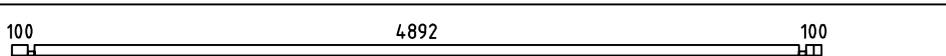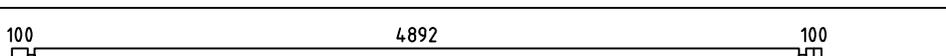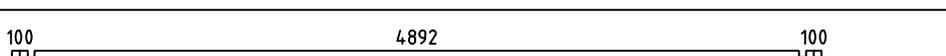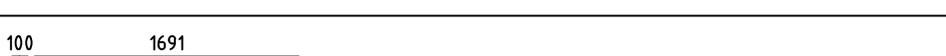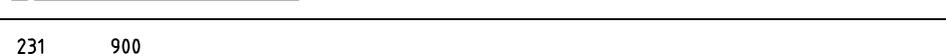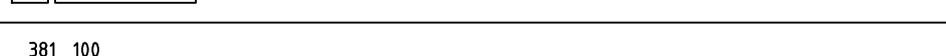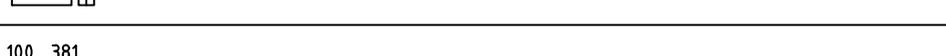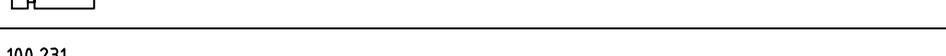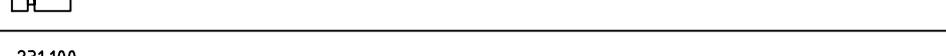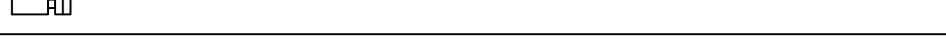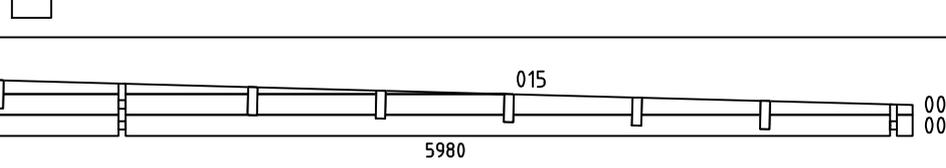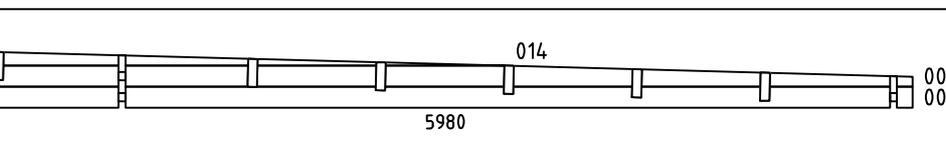Pos	Specification-Bestimmung-Omschrijving	Pcs	Profile (mm)	L (mm)		
004	SPARE BEAM-ERZATZBOHLE-VOORRAADPLANK 	1	44x135	5980		
005		1	44x135	5980		
006		13	44x135	5980		
007		1	44x135	5980		
008		1	44x135	5980		
009		12	44x135	5980		
010		1	44x68	5980		
011		1	44x68	5180		
012		2	44x135	5180		
013		2	44x135	5180		
016		1	44x135	1835		
017		1	44x135	1835		
018		8	44x135	1175		
019		14	44x135	525		
020		14	44x135	525		
021		4	44x135	375		
022		32	44x135	375		
023		72	44x135	250		
WA-1		1	44x362	5980		
WB-1		1	44x362	5980		
HB	HIT BLOCK-SCHLAGHÖLZER-BLAZENPLANK 	2	44x135	300		
FBI4	FLOORBEAMS-FUSSBODENBALKEN-VLOERBALKEN 	IMM	90x45	4860		
FBI2	FLOORBEAMS-FUSSBODENBALKEN-VLOERBALKEN 	IMM	70x45	5870		
House	4428221	Material	File	4428221.dwg	Sheet	12

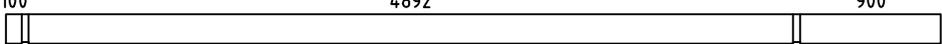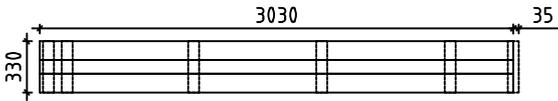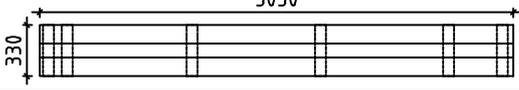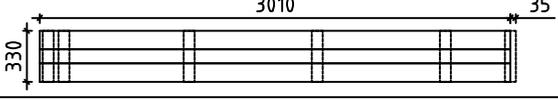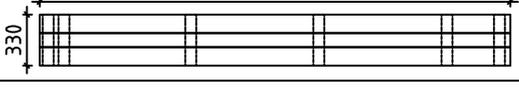Pos	Specification-Bestimmung-Omschrijving	Pcs	Profile (mm)	L (mm)	
FBI1	FLOORBEAMS-FUSSBODENBALKEN-VLOERBALKEN 	IMM	4	70x45	5730
FBI3	FLOORBEAMS-FUSSBODENBALKEN-VLOERBALKEN 	IMM	8	70x45	4860
RB1	ROOFBEAMS-DACHBALKEN-DAKBALK 4892 		6	68x190	5980
F1	FLOORBOARD-FUSSBODENBRETT-VLOERPLANK  or-oder-of	43+1 56+1	18x114 18x88	4885	
R1	ROOFBOARD-DACHBRETT-DAKPLANK  or-oder-of	53+1 69+1	18x114 18x88	3400	
R2	ROOFBOARD-DACHBRETT-DAKPLANK  or-oder-of	53+1 69+1	18x114 18x88	2580	
T1	TERRACE BOARD-TERRASSENBRETT-TERRASSPLANK  IMM	114+1	18x90	900	
FF1	FLOOR FILLET-FUSSBODENLEISTE-VLOERPLINT 		18x35	20m	
ES1	EAVE SLAT-TRAUFFENLEISTE-AFDEKLIJST 	2	30x40	4890	
ES2	EAVE SLAT-TRAUFFENLEISTE-AFDEKLIJST 	2	30x40	900	
ES3	EAVE SLAT-TRAUFFENLEISTE-AFDEKLIJST 	2	30x40	100	
GB1	ASSEMBLY REQUIRED-MONTAGE ERFORDERLICH-MONTAGE VEREIST 3030 35 	2	36x330	3030 +35	
GB2	ASSEMBLY REQUIRED-MONTAGE ERFORDERLICH-MONTAGE VEREIST 3030 	2	36x330	3030	
GB3	ASSEMBLY REQUIRED-MONTAGE ERFORDERLICH-MONTAGE VEREIST 3010 35 	2	36x330	3010 +35	
GB4	ASSEMBLY REQUIRED-MONTAGE ERFORDERLICH-MONTAGE VEREIST 3010 	2	36x330	3010	
SJ1	SCREW JOINT-GEWINDESTANGE -STELSCHROEF 	1	M10	380	
SJ2	SCREW JOINT-GEWINDESTANGE -STELSCHROEF 	3	M10	2480	
SJ3	SCREW JOINT-GEWINDESTANGE -STELSCHROEF 	1	M10	2590	
	NAIL-NAGEL-NAGEL FOR-FÜR-VOOR FF1 	50	Ø2.0	40	
	NAIL-NAGEL-NAGEL FOR-FÜR-VOOR F1, R1, R2, T1 	1500	Ø2.5	60	
	SCREWS-SCHRAUBEN-SCHROEF FOR-FÜR-VOOR GB1, GB2, GB3, GB4 	300	Ø3.5	35	
House	4428221	Material	File	4428221.dwg	Sheet 13

 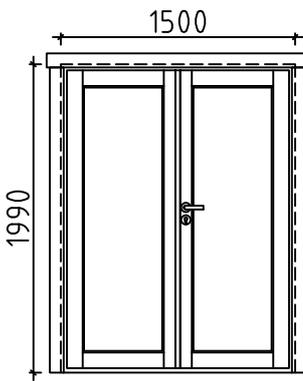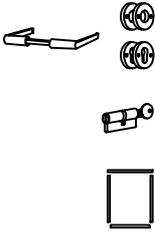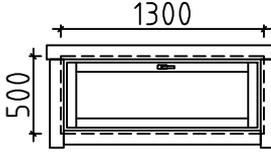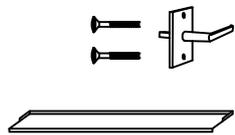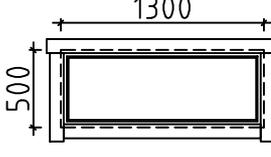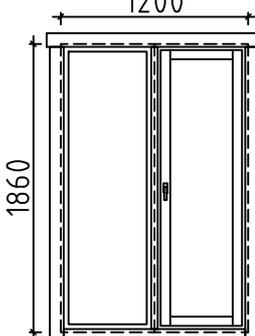
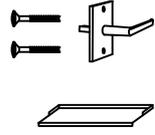
Pos	Specification-Bestimmung-Omschrijving	Pcs	Profile (mm)	L (mm)
	SCREWS-SCHRAUBEN-SCHROEF FOR-FÜR-VOOR ES1, ES2, ES3 	20	Ø4.5	50
	SCREWS-SCHRAUBEN-SCHROEF FOR-FÜR-VOOR GB1, GB2, GB3, GB4 	20	Ø4.5	70
	SCREWS-SCHRAUBEN-SCHROEF FOR-FÜR-VOOR 010, 011, GB1, GB2, GB3, GB4 	30	Ø4.5	90
	SCREWS-SCHRAUBEN-SCHROEF FOR-FÜR-VOOR FBI1, FBI2, FBI3, FBI4 	60	Ø5.0	120
	SCREWS-SCHRAUBEN-SCHROEF FOR-FÜR-VOOR RB1 	12	Ø6.0	160
	HOLE COVER-LOCH DECKEN-GAT DEKKEN 	1		
	DOUBLEDOOR-DOPPELTÜR-DUBBELE DEUR (right-rechts-rechts) AST_PRE P  	1 1 1 1	1500	1990
	WINDOW-FENSTER-VENSTER AST_1H_SU  	2 2 2	1300	500
	WINDOW-FENSTER-VENSTER (closed-feststehend-gesloten) AST_1H_K 	4	1300	500
	WINDOW-FENSTER-VENSTER (1x right-rechts-rechts; 1x left-links-links) AST_1H_SK P+V  	1+1 2 2	1200	1860
House 4428221	Material	File 4428221.dwg	Sheet 14	

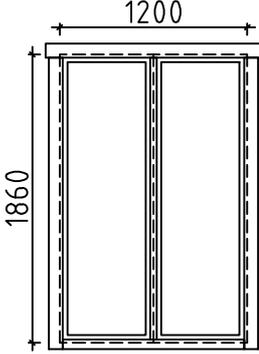Pos	Specification-Bestimmung-Omschrijving	Pcs	Profile (mm)	L (mm)
	<p data-bbox="264 143 1155 181">WINDOW-FENSTER-VENSTER (closed-feststehend-gesloten) AST_1H_K</p>  <p>The drawing shows a rectangular window frame with a central vertical mullion. Dimension lines indicate a width of 1200 mm and a height of 1860 mm. The frame is shown with a dashed outer boundary and a solid inner boundary.</p>	3	1200	1860

Pos	Assembly Instructions-Montageanleitungen-Montage-instructies	Pcs	Profile (mm)	L (mm)
L1	BOARD-BRETT-BORD 	8	18x120	3030
L2	BOARD-BRETT-BORD 	4	18x90	3030
L3	BOARD-BRETT-BORD 	8	18x120	3010
L4	BOARD-BRETT-BORD 	4	18x90	3010
L5	BOARD-BRETT-BORD 	48	18x70	330



GB1

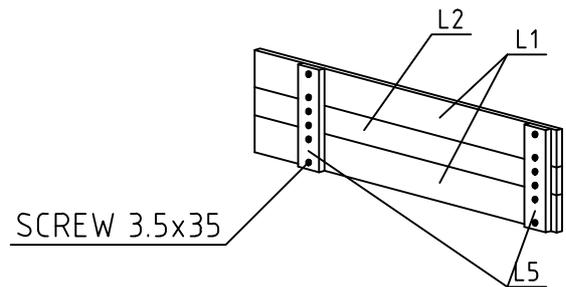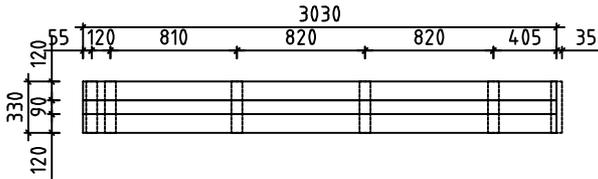2 36x330 3030 +35





GB2

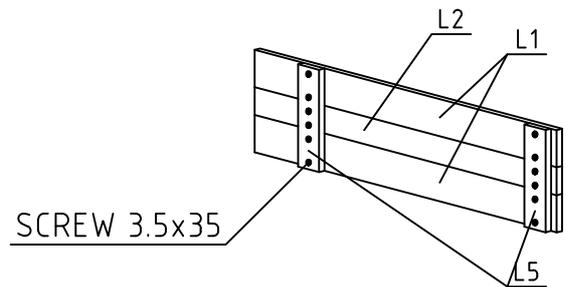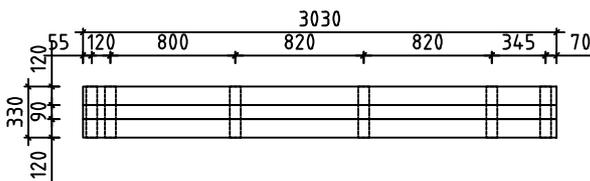2 36x330 3030





GB3

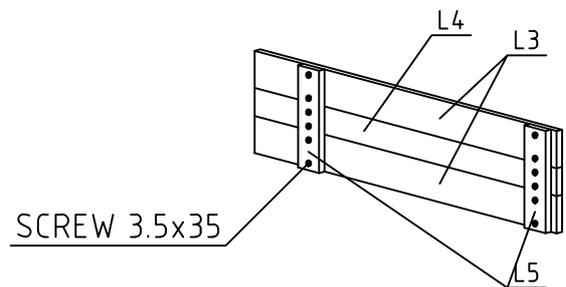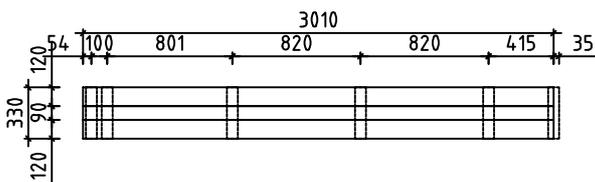2 36x330 3010 +35



GB4

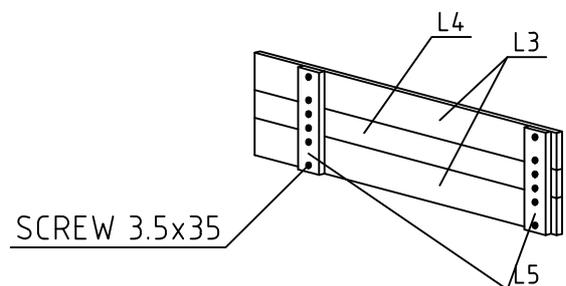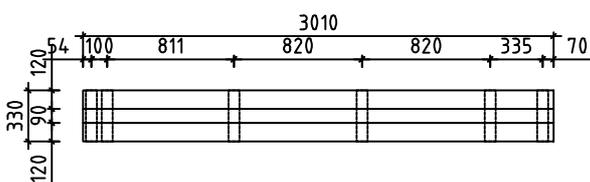2 36x330 3010



#001	B	5980	1
#002	B	5980	1
#003	A	5980	1
#004		5980	1
#005	2	5980	1
#006	2	5980	13
#007	1	5980	1
#008	1	5980	1
#009	A	5980	13
#010	A	5980	1
#011	B	5180	1
#012	B	5180	2
#013	1	5180	2
#014	B	3368	1
#015	A	3368	1
#016	1	1835	1
#017	1	1835	1
#018	2,A	1175	8
#019	B	525	14
#020	B	525	14
#021	2	375	4
#022	1,A	375	32
#023	1,2,A,B	250	72