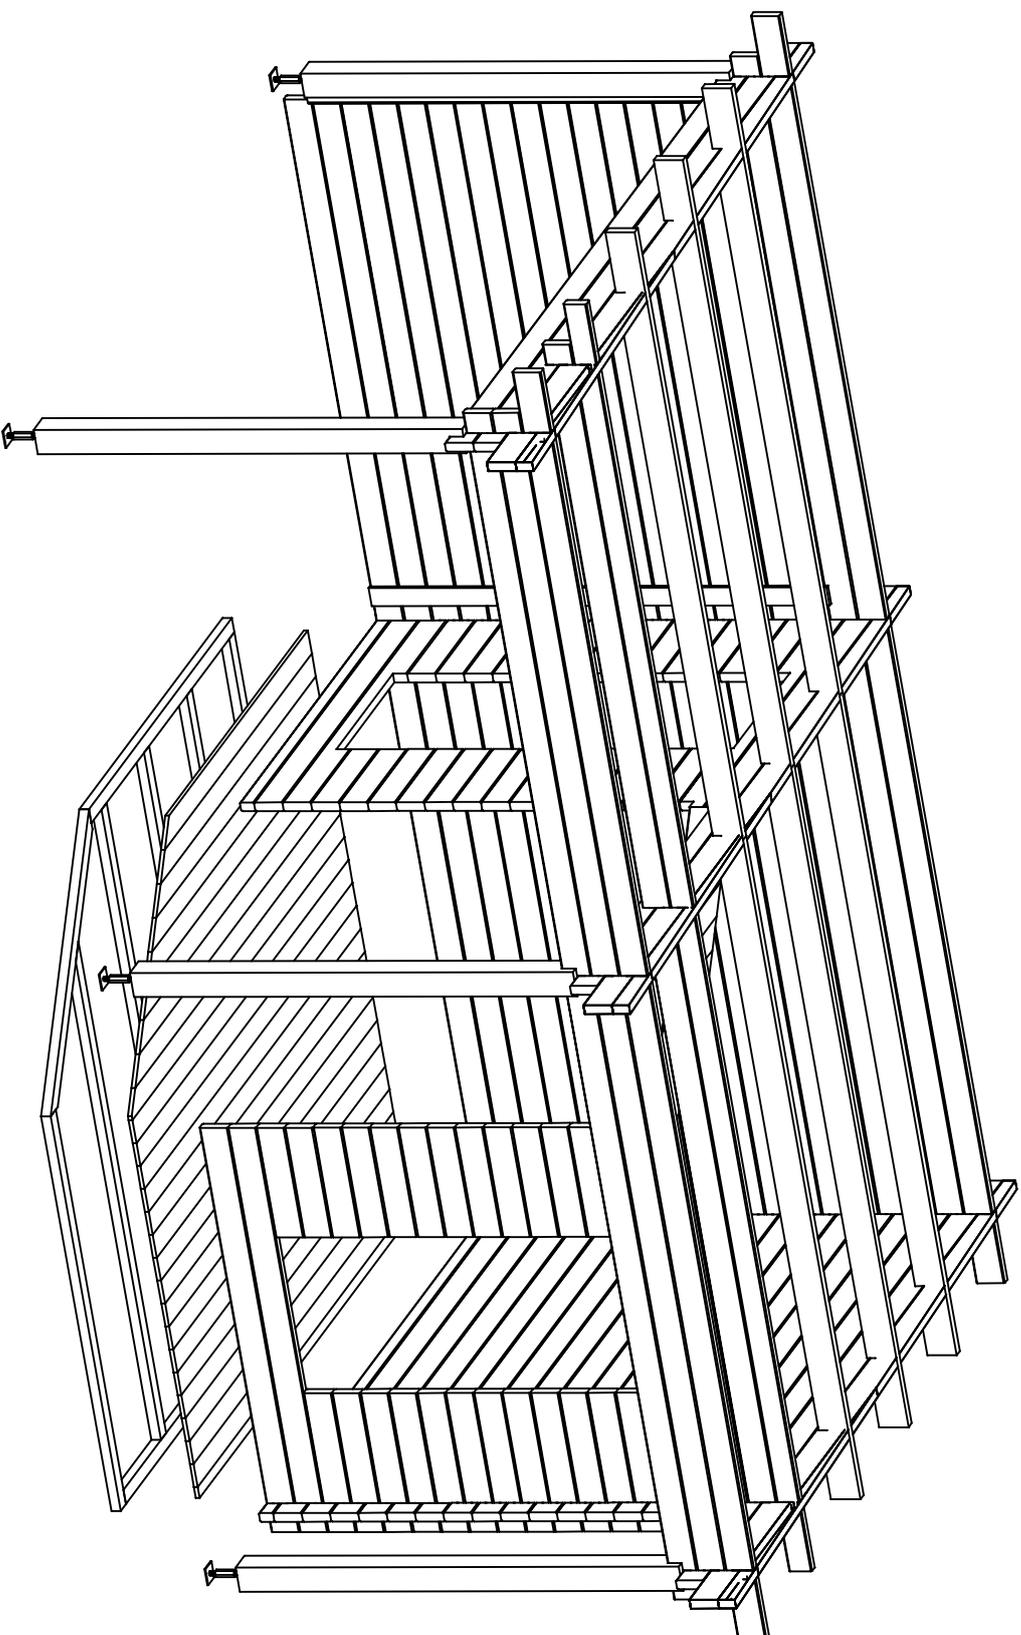
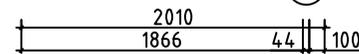
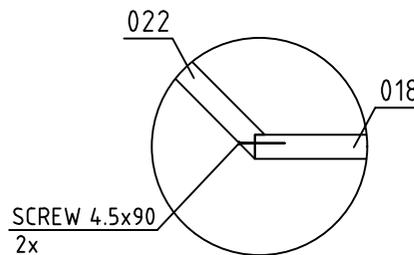
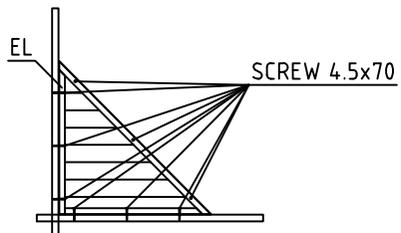
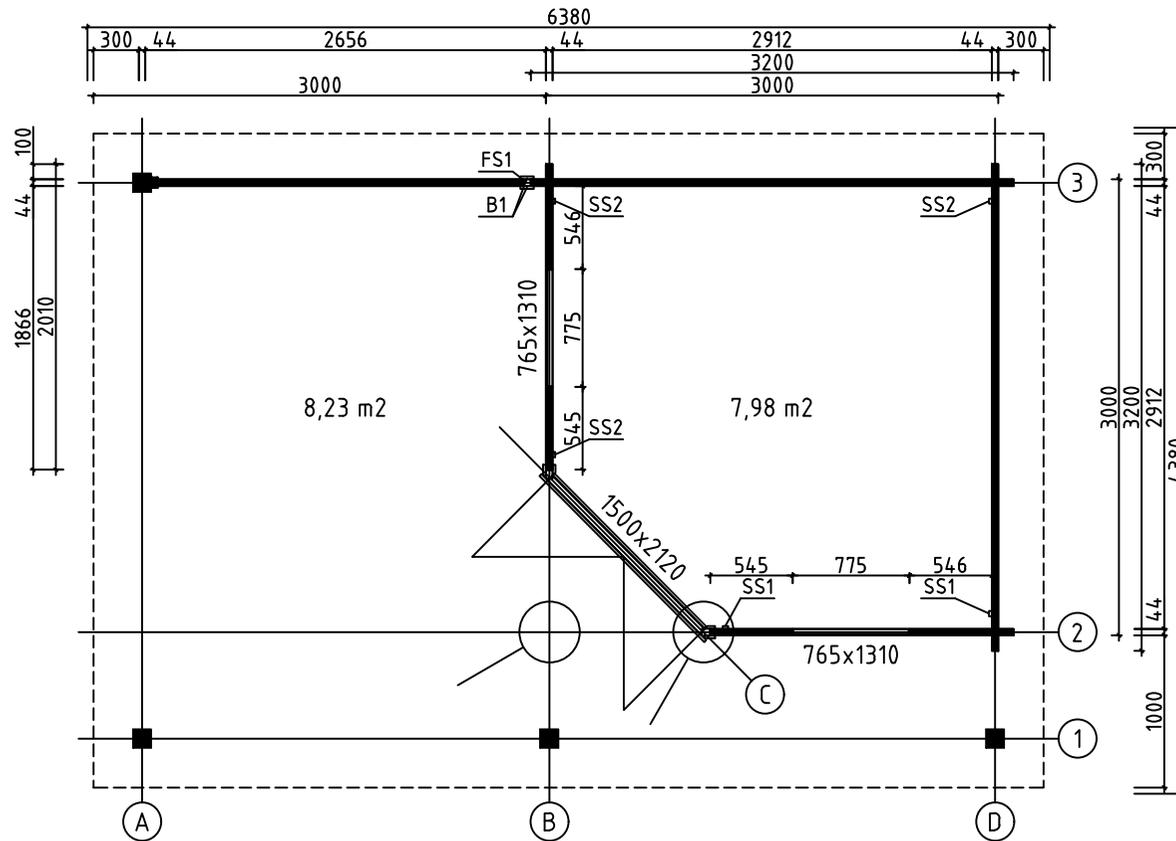


House	4,4,34,120	Sheet	1
Drawing	3D	Scale	
Material	4,4,X135	Date	10.02.2023
Drawer	RP	File	4,4,34,120 3D.dwg





House	4,4,34,120	Sheet	2
Drawing	3D	Scale	
Material	4,4,X135	Date	10.02.2023
Drawer	RP	File	4,4,34,120 3D.dwg





House	4434120	Sheet	3
Drawing	GRUNDPLAN-GRUNDPLAN-PLAN	Scale	1:50
Material	44x135	Date	10.02.2023
Drawer	RP	File	4434120.dwg




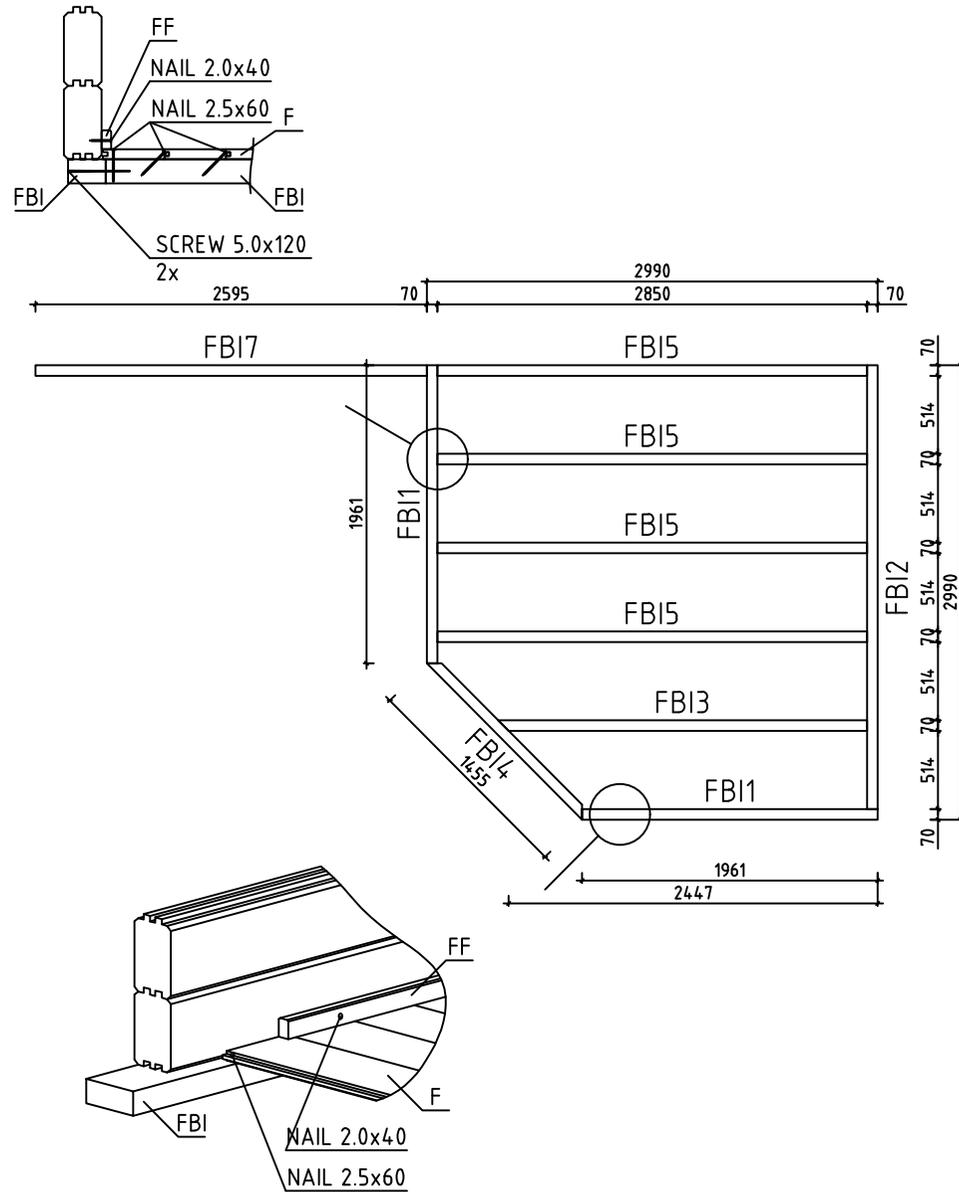
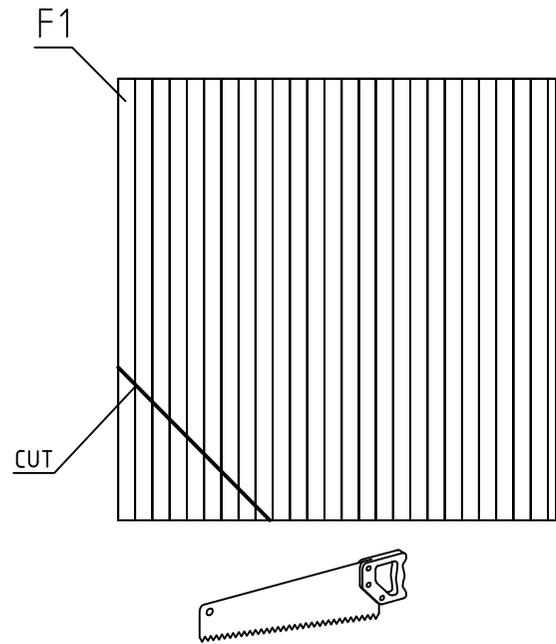
FLOORBOARD-FUSSBODENBRETT-VLOERPLANK




House	4434120	Sheet	4
Drawing	FLOORBEAMS-FUSSBODENBALKEN-VLOERBALKEN	Scale	1:50
Material	18x114 70x45	Date	10.02.2023
Drawer	RP	File	4434120.dwg

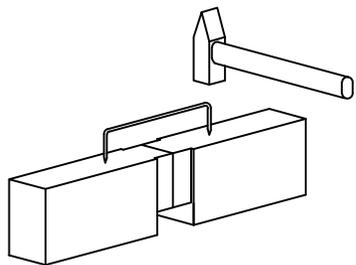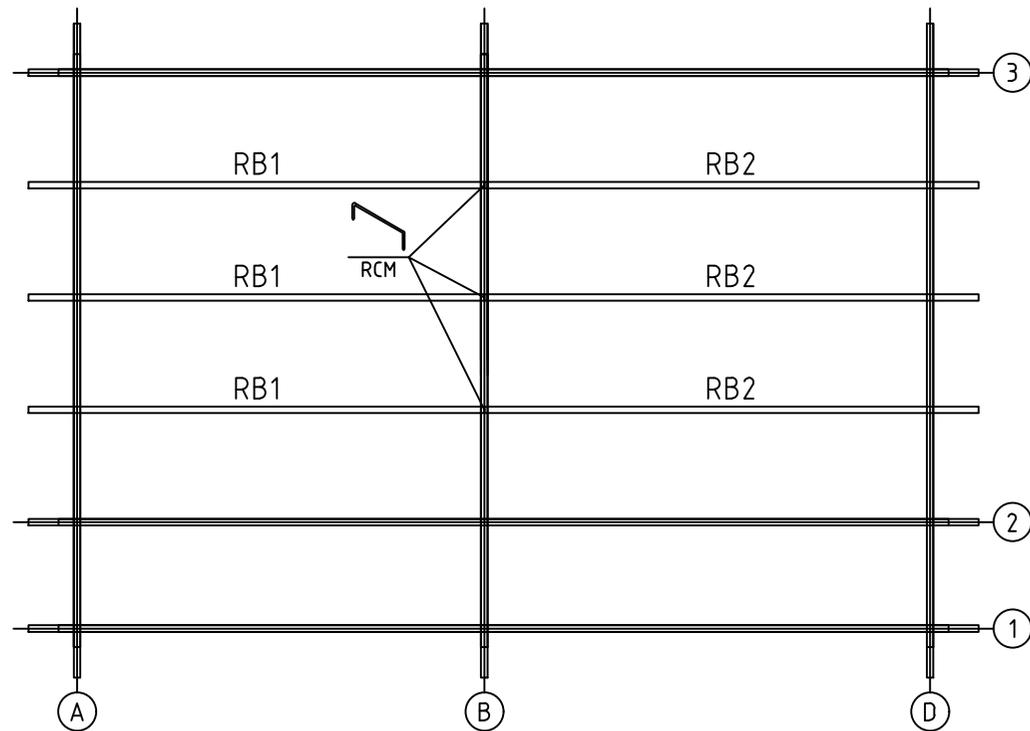


House	4434120	Sheet	5
Drawing	ROOFBEAMS-DACHBALKEN-DAKBALK	Scale	1:50
Material	43x140	Date	10.02.2023
Drawer	RP	File	4434120.dwg

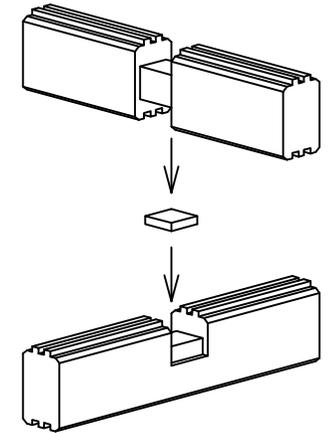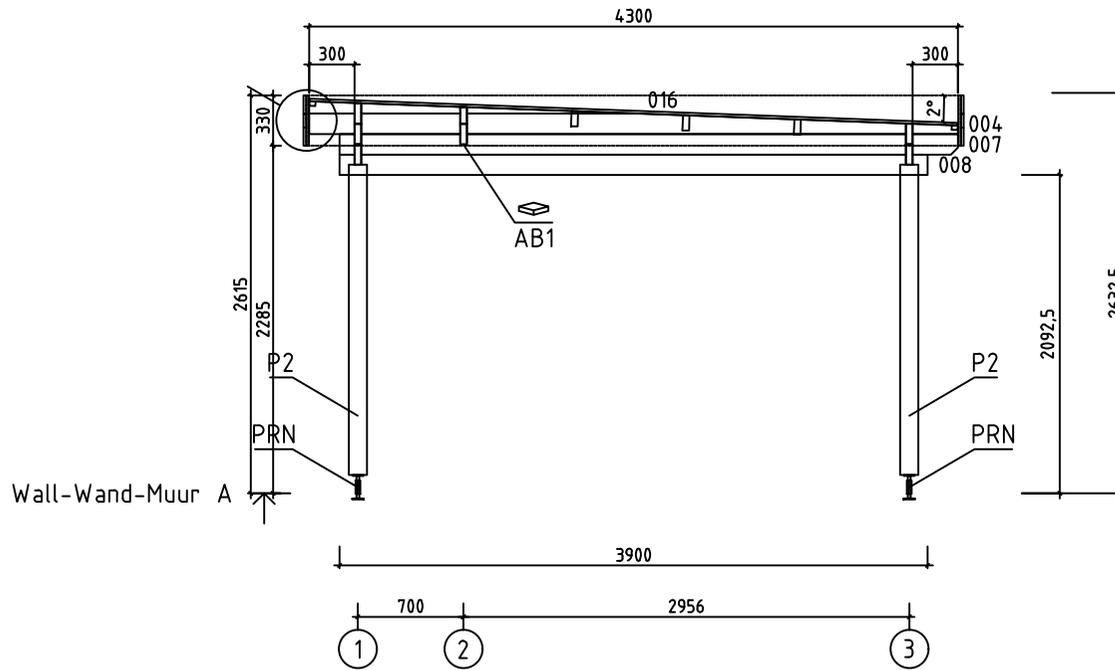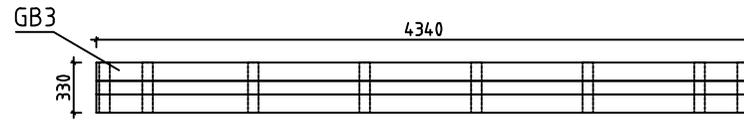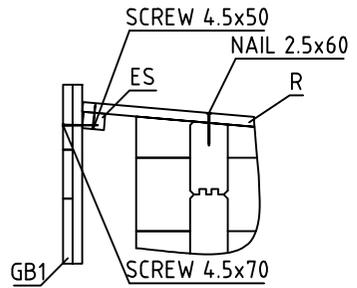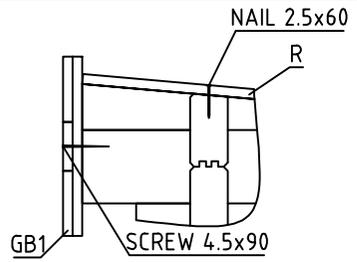

House	4434120	Sheet	6
Drawing	WALL-WAND-MUUR A	Scale	1:50
Material	44x135	Date	10.02.2023
Drawer	RP	File	4434120.dwg

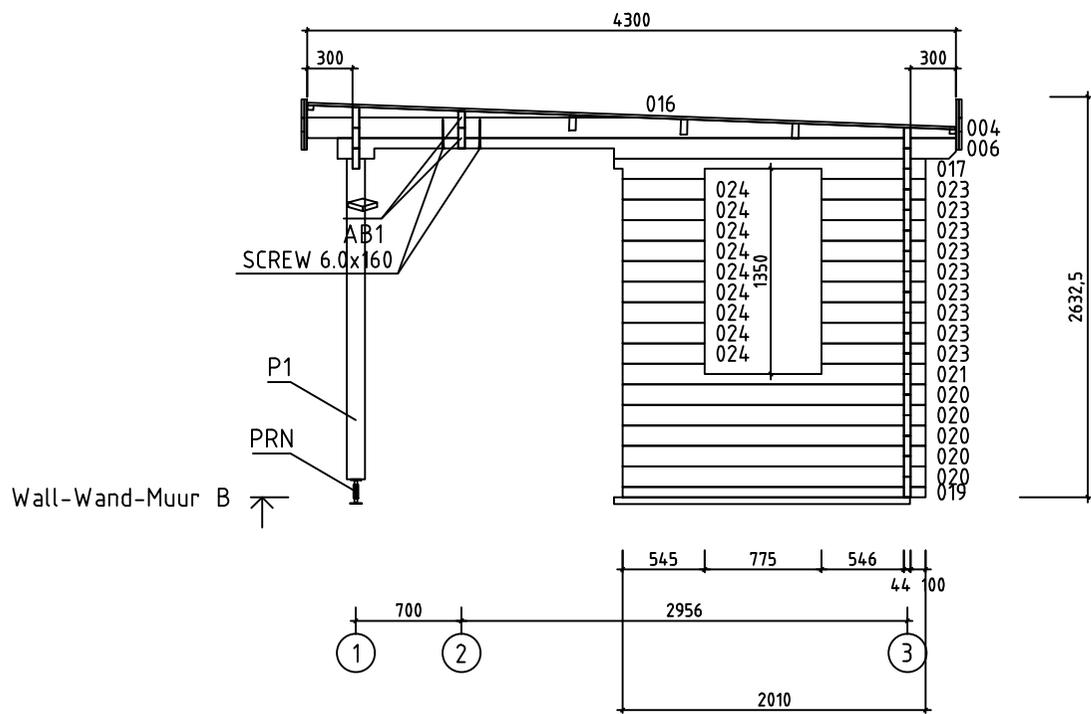


Wall-Wand-Muur B




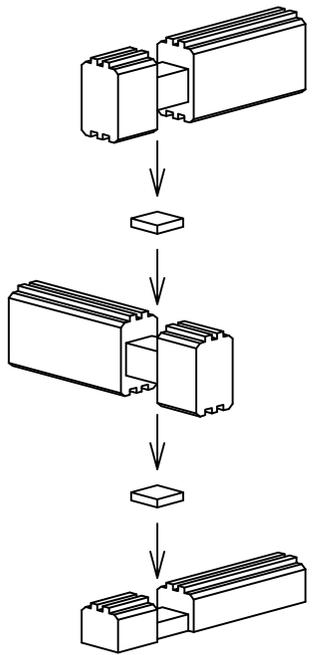


House	4434120	Sheet	7
Drawing	WALL-WAND-MUUR B	Scale	1:50
Material	44x135	Date	10.02.2023
Drawer	RP	File	4434120.dwg


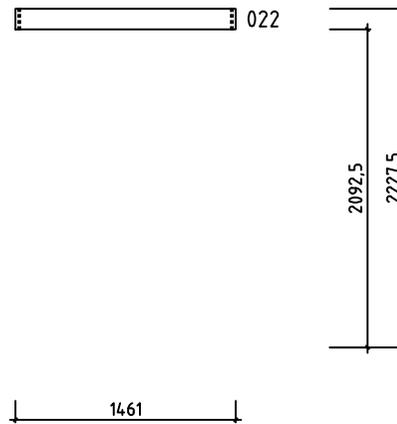
Wall-Wand-Muur C ↗






House	4434120	Sheet	8
Drawing	WALL-WAND-MUUR C	Scale	1:50
Material	44x135	Date	10.02.2023
Drawer	RP	File	4434120.dwg

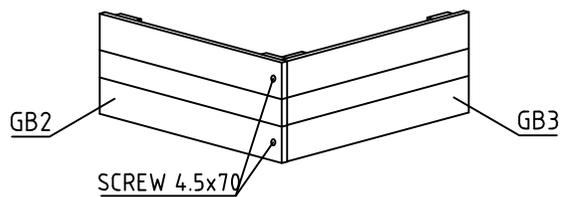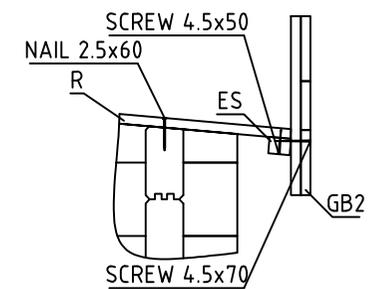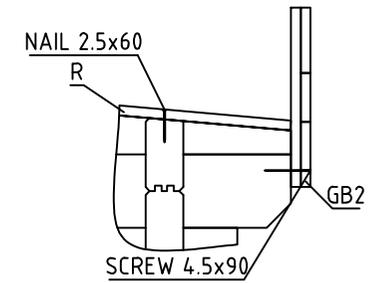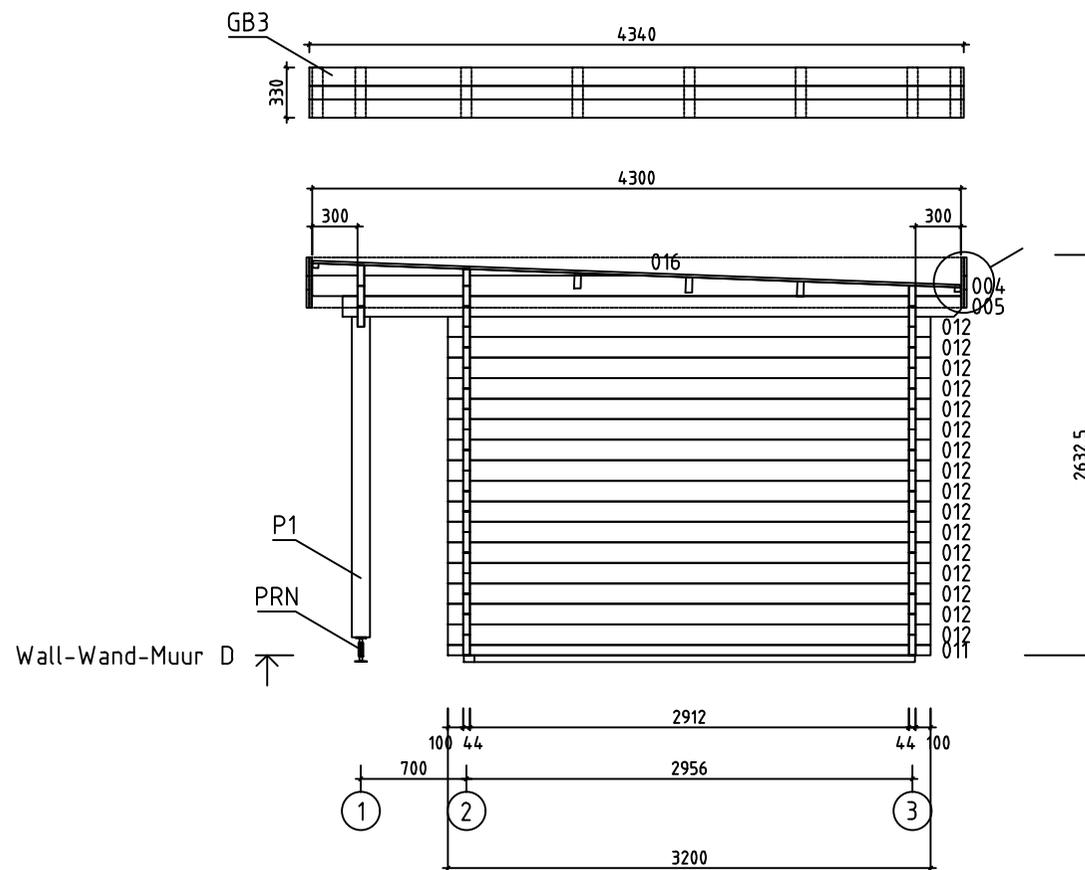






















House	4434120	Sheet	9
Drawing	WALL-WAND-MUUR D	Scale	1:50
Material	44x135	Date	10.02.2023
Drawer	RP	File	4434120.dwg





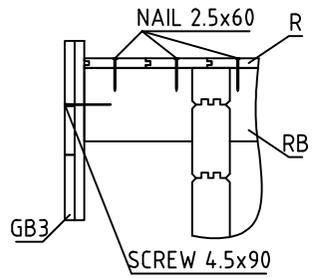
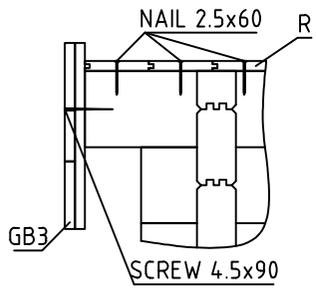





Wall-Wand-Muur 1


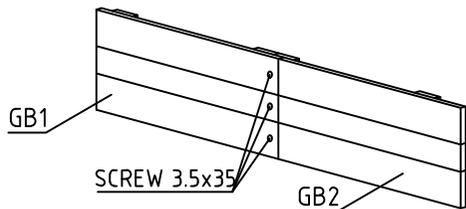
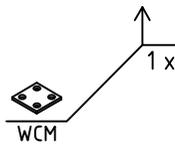
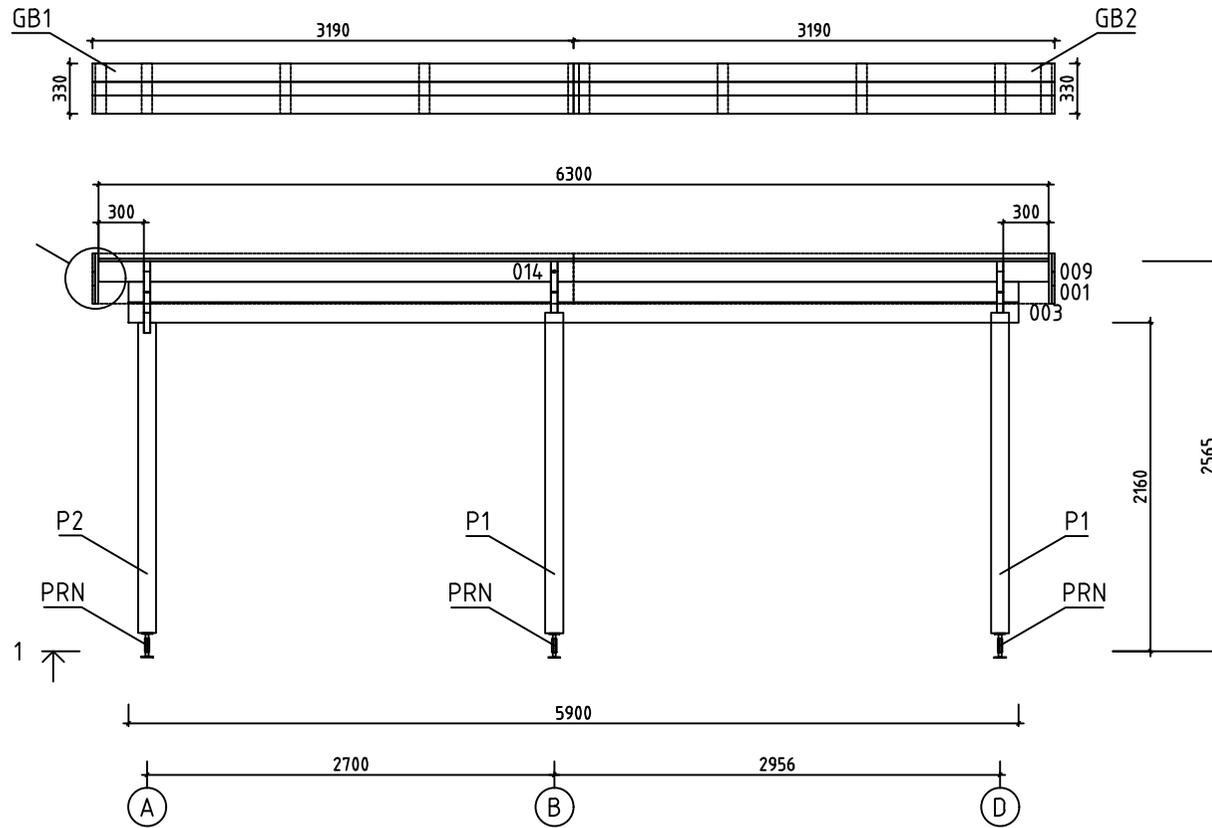


House	4434120	Sheet	10
Drawing	WALL-WAND-MUUR 1	Scale	1:50
Material	44x135	Date	10.02.2023
Drawer	RP	File	4434120.dwg

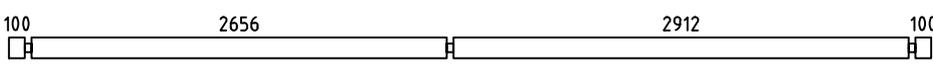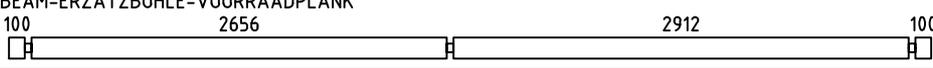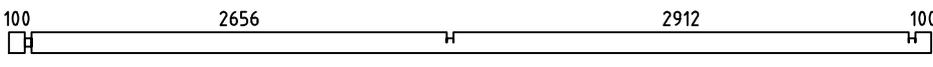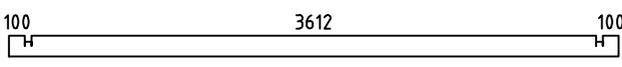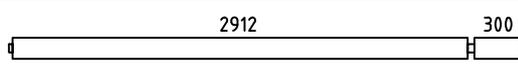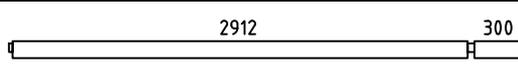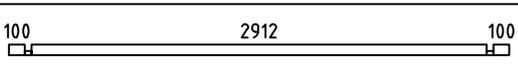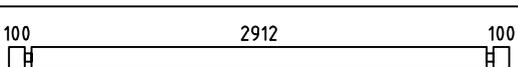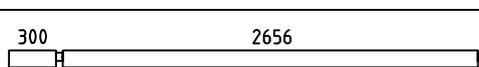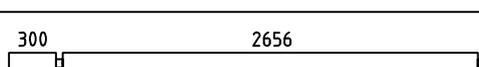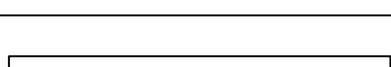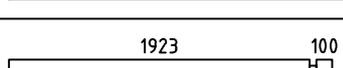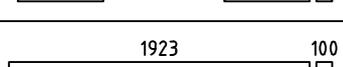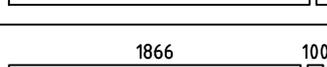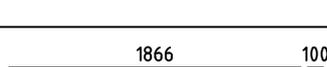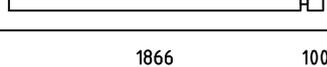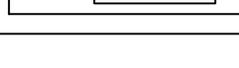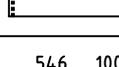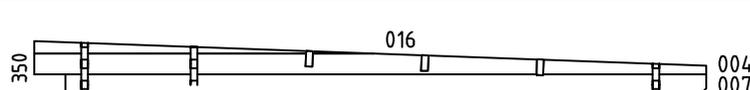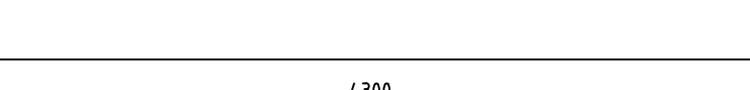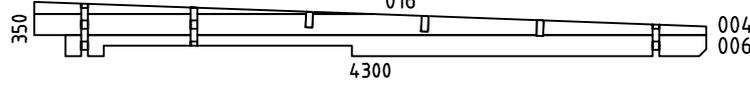Pos	Specification-Bestimmung-Omschrijving	Pcs	Profile (mm)	L (mm)		
001		3	44x135	5900		
002	SPARE BEAM-ERZATZBOHLE-VOORRAADPLANK 	1	44x135	5900		
003		1	44x135	5900		
008		1	44x135	3900		
009		PM 2	44x135	3278		
010		1	44x109	3278		
011		1	44x68	3200		
012		32	44x135	3200		
013		1	44x109	3022		
014		PM 2	44x135	3022		
015		16	44x135	2440		
017		1	44x135	2067		
018		1	44x135	2067		
019		1	44x68	2010		
020		11	44x135	2010		
021		1	44x135	2010		
022		PM 1	44x135	1461		
023		19	44x135	690		
024		19	44x135	545		
WA-1		1	44x349	4300		
WB-1		1	44x349	4300		
WD-1		1	44x349	4300		
House	4434120	Material	File	4434120.dwg	Sheet	13

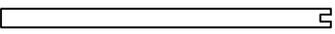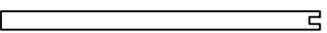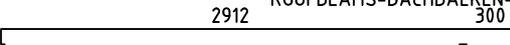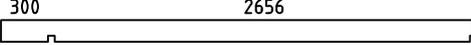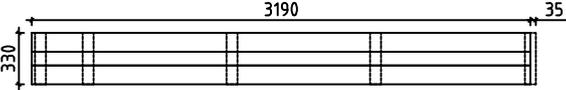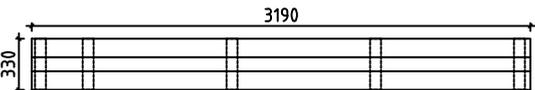Pos	Specification-Bestimmung-Omschrijving	Pcs	Profile (mm)	L (mm)		
HB	HIT BLOCK-SCHLAGHÖLZER-BLAZENPLANK 	2	44x135	300		
FBI2	FLOORBEAMS-FUSSBODENBALKEN-VLOERBALKEN 	IMM	1	70x45	2920	
FBI5	FLOORBEAMS-FUSSBODENBALKEN-VLOERBALKEN 	IMM	4	70x45	2850	
FBI6	FLOORBEAMS-FUSSBODENBALKEN-VLOERBALKEN 	IMM	1	70x45	2595	
FBI1	FLOORBEAMS-FUSSBODENBALKEN-VLOERBALKEN 	IMM	2	70x45	1961	
FBI3	FLOORBEAMS-FUSSBODENBALKEN-VLOERBALKEN 	IMM	1	45x70	2446	
FBI4	FLOORBEAMS-FUSSBODENBALKEN-VLOERBALKEN 	IMM	1	45x70	1455	
FS2	FIXING SLAT-BEFESTIGUNGSLEISTE-BEVESTIGING PLINT 	1	45x70	2040		
FS1	FIXING SLAT-BEFESTIGUNGSLEISTE-BEVESTIGING PLINT 	1	45x45	2110		
P1	POST-PFOSTEN-STUT  	2	120x120	2110		
P2	POST-PFOSTEN-STUT  	2	120x120	2040		
B1	BOARD-BRETT-PLANK 	2	90x18	2180		
RB2	ROOFBEAMS-DACHBALKEN-DAKBALK  2912 300	3	43x140	3278		
RB1	ROOFBEAMS-DACHBALKEN-DAKBALK  300 2656	3	43x140	3022		
F1	FLOORBOARD-FUSSBODENBRETT-VLOERPLANK  or-oder-of	26+1 34+1	18x114 18x88	2905		
R1	ROOFBOARD-DACHBRETT-DAKPLANK  or-oder-of	56+1 73+1	18x114 18x88	4300		
FF1	FLOOR FILLET-FUSSBODENLEISTE-VLOERPLINT 		18x35	12m		
ES1	EAVE SLAT-TRAUFENLEISTE-AFDEKLIJST 	2	30x40	2910		
ES2	EAVE SLAT-TRAUFENLEISTE-AFDEKLIJST 	2	30x40	2655		
ES3	EAVE SLAT-TRAUFENLEISTE-AFDEKLIJST 	4	30x40	300		
AB1	ASSEMBLING BOARD-MONTAGE BOARD-MONTAGE PLANK 	3	15x30	30		
GB1	ASSEMBLY REQUIRED-MONTAGE ERFORDERLICH-MONTAGE VEREIST  3190 35	2	36x330	3190 +35		
GB2	ASSEMBLY REQUIRED-MONTAGE ERFORDERLICH-MONTAGE VEREIST  3190	2	36x330	3190		
House	4434120	Material	File	4434120.dwg	Sheet	14

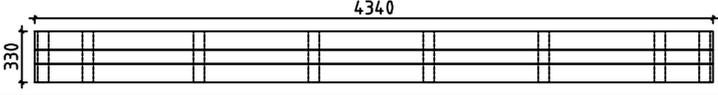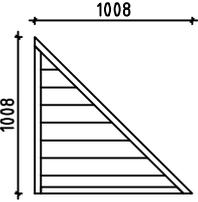
 
Pos	Specification-Bestimmung-Omschrijving	Pcs	Profile (mm)	L (mm)
GB3	ASSEMBLY REQUIRED-MONTAGE ERFORDERLIJCH-MONTAGE VEREIST 	2	36x330	4340
EL	ELEMENT-ELEMENTE-ELEMENTEN 	1	48x1008	1008
SS1	STORM SLAT-STURMLEISTE-STORMLIJST 	2	18x35	2360
SS2	STORM SLAT-STURMLEISTE-STORMLIJST 	3	18x35	2290
PRN	POST REGULATOR-PFOSTEN REGLER-STUT REGELAAR 	4		
RCM	ROOFBEAMS CONNECTING METAL-DACHBALKEN BEFESTIGUNGSMETALLE-DAKBALKEN POOLING METALEN 	3	∅6.0	200
WCM	WALLBEAMS CONNECTING METAL-WANDBOEHLEN BEFESTIGUNG METALLE-MUURBALKEN POOLING METALEN 	3	25	25
	SCREWS-SCHRAUBEN-SCHROEF FOR-FÜR-VOOR SS1, SS2 	15	∅6.0	50
	WASHER-SCHEIBE-SCHIJF FOR-FÜR-VOOR SS1, SS2 	15	∅6.0	18
	NAIL-NAGEL-NAGEL FOR-FÜR-VOOR FF1 	30	∅2.0	40
	NAIL-NAGEL-NAGEL FOR-FÜR-VOOR F1, R1 	660	∅2.5	60
	SCREWS-SCHRAUBEN-SCHROEF FOR-FÜR-VOOR GB1, GB2, GB3, WCM 	228	∅3.5	35
	SCREWS-SCHRAUBEN-SCHROEF FOR-FÜR-VOOR ES1, ES2, ES3, B1, FS2, P1, P2 	60	∅4.5	50
	SCREWS-SCHRAUBEN-SCHROEF FOR-FÜR-VOOR PRN 	32	∅6.0	45
	SCREWS-SCHRAUBEN-SCHROEF FOR-FÜR-VOOR EL, GB1, GB2, GB3 	30	∅4.5	70
	SCREWS-SCHRAUBEN-SCHROEF FOR-FÜR-VOOR 011, 019, 022, GB1, GB2, GB3 	30	∅4.5	90
	SCREWS-SCHRAUBEN-SCHROEF FOR-FÜR-VOOR FBI1 - FBI6 	30	∅5.0	120
	SCREWS-SCHRAUBEN-SCHROEF FOR-FÜR-VOOR 001, 006, RB1, RB2 	16	∅6.0	160

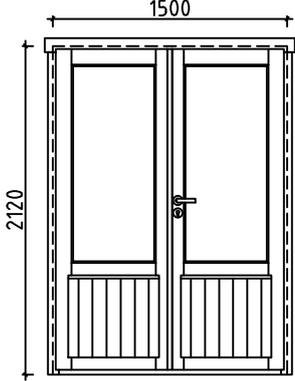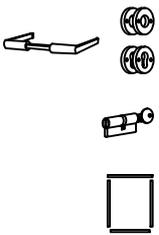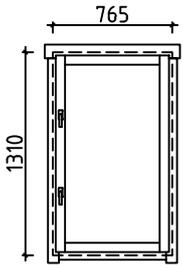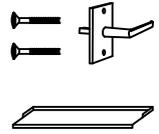Pos	Specification-Bestimmung-Omschrijving	Pcs	Profile (mm)	L (mm)
	<p>DOUBLEDOR-DOPPELTÜR-DUBBELE DEUR (right-rechts-rechts) AST_PRE P</p>  	1	1500	2120
	<p>WINDOW-FENSTER-VENSTER (1x right-rechts-rechts; 1x left-links-links) AST_PRE P+V</p>  	1+1	765	1310
House 4434120	Material	File 4434120.dwg	Sheet 16	

Pos	Assembly Instructions-Montageanleitungen-Montage-instructies	Pcs	Profile (mm)	L (mm)
L1	BOARD-BRETT-BORD 	8	18x120	3190
L2	BOARD-BRETT-BORD 	4	18x90	3190
L3	BOARD-BRETT-BORD 	4	18x120	4340
L4	BOARD-BRETT-BORD 	2	18x90	4340
L5	BOARD-BRETT-BORD 	36	18x70	330



GB1

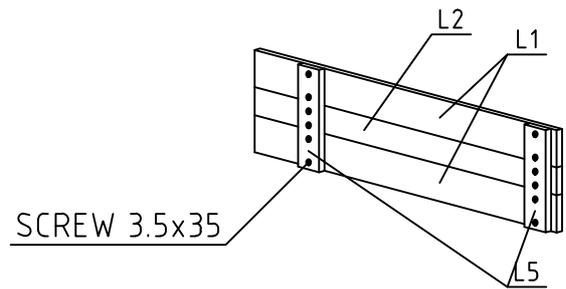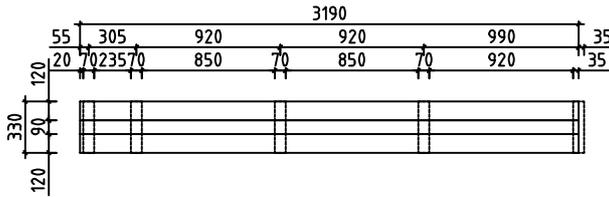2 36x330 3190 +35





GB2

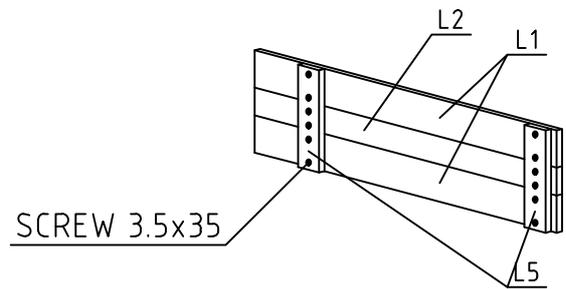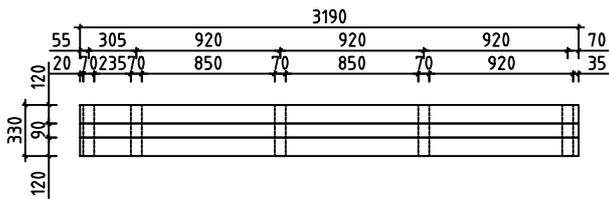2 36x330 3190



GB3

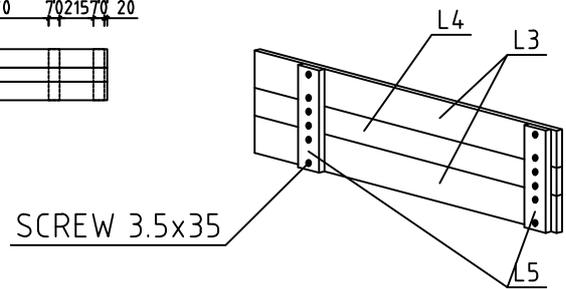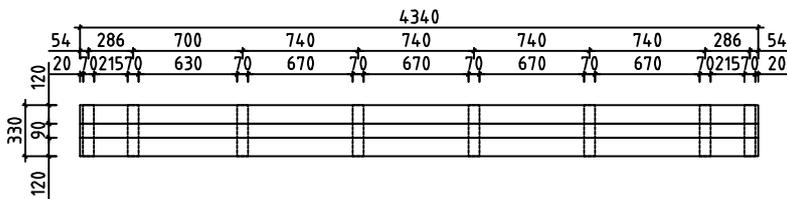2 36x330 4340



#001	1,2,3	5900	3
#002		5900	1
#003	1	5900	1
#004	A,B,D	4300	3
#005	D	4100	1
#006	B	4100	1
#007	A	4100	1
#008	A	3900	1
#009	1,3	3278	2
#010	2	3278	1
#011	D	3200	1
#012	3,D	3200	32
#013	2	3022	1
#014	1,3	3022	2
#015	3	2440	16
#016	A,B,D	2172	3
#017	B	2067	1
#018	2	2067	1
#019	B	2010	1
#020	2,B	2010	11
#021	B	2010	1
#022	C	1461	1
#023	2,B	690	19
#024	2,B	545	19