

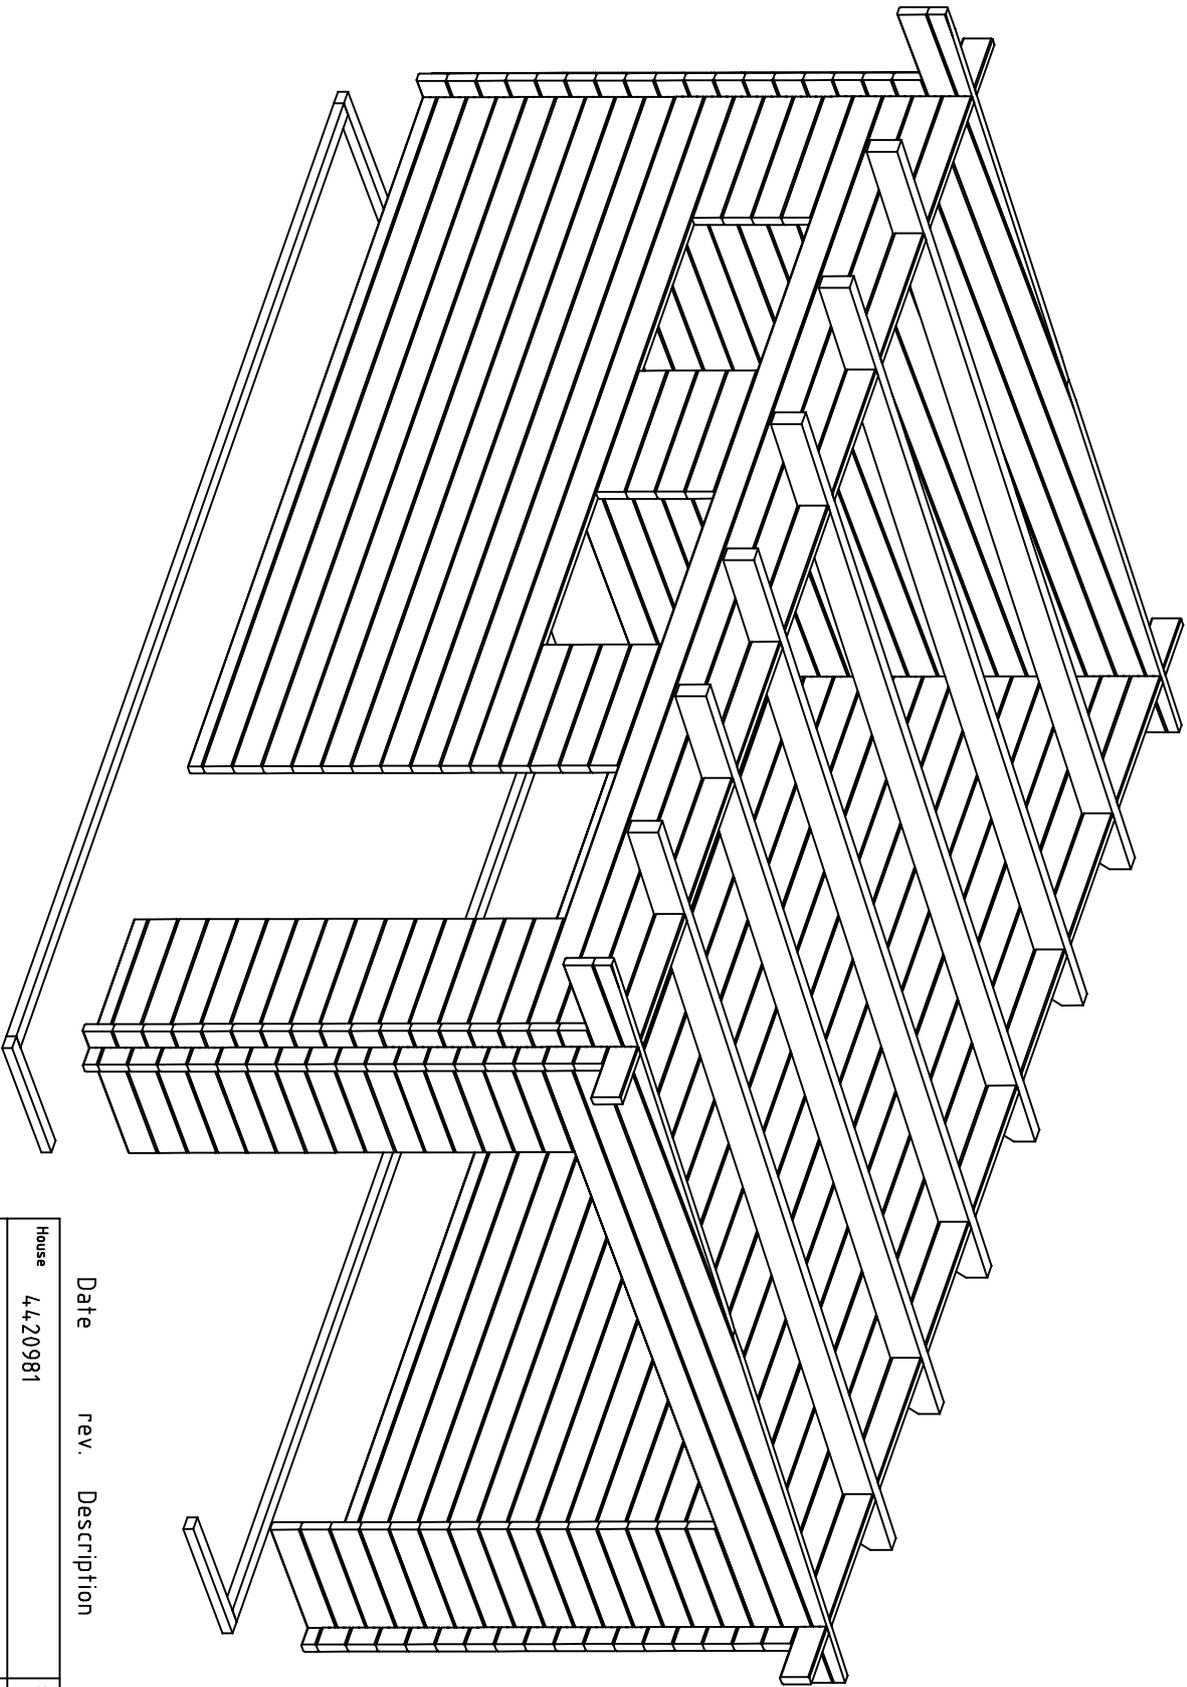
Date rev. Description

House	4420981	Sheet	1
-------	---------	-------	---

Drawing	3D Plan	Scale	
---------	---------	-------	--

Material	44x135	Date	04.07.2023
----------	--------	------	------------

Drawer	RP	File	4420981 3D.dwg
--------	----	------	----------------




Date rev. Description

House	4420981	Sheet	2
-------	---------	-------	---



Drawing	3D Plan	Scale	
---------	---------	-------	--

Material	44x135	Date	04.07.2023
----------	--------	------	------------


Drawer	RP	File	4420981 3D.dwg
--------	----	------	----------------

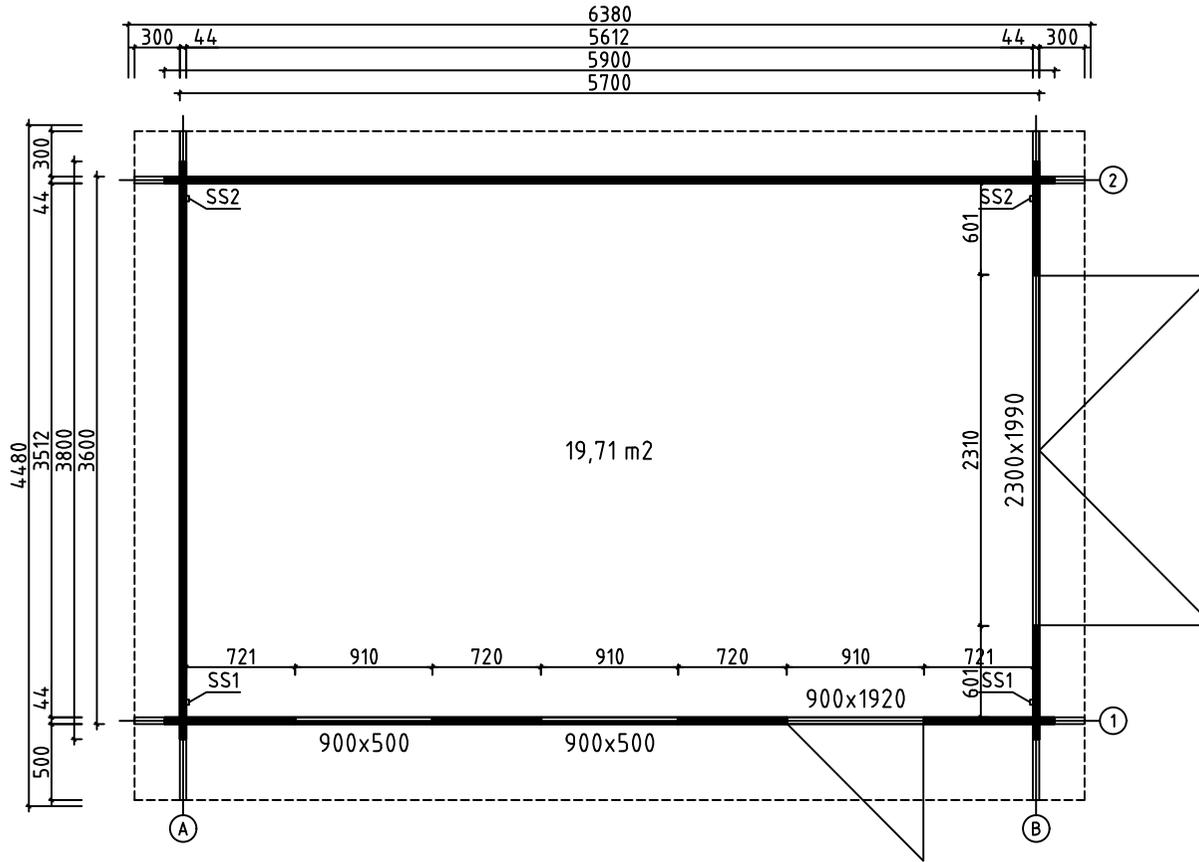




House	4420981	Sheet	3
Drawing	GROUNDPLAN	Scale	1:50
Material	44x135	Date	04.07.2023
Drawer	RP	File	4420981.dwg

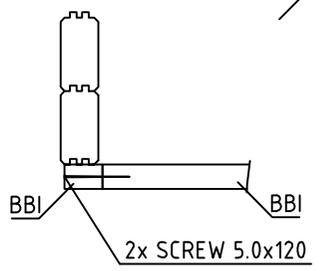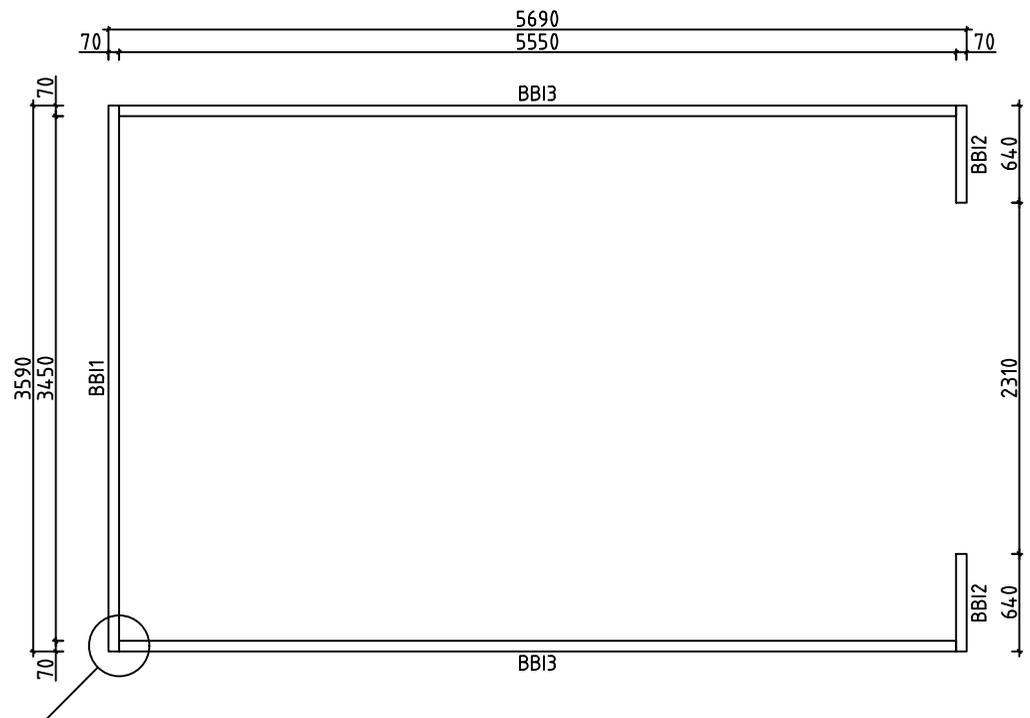



House	4420981	Sheet	4
Drawing	BASE BEAMS	Scale	1:50
Material	70x45	Date	04.07.2023
Drawer	RP	File	4420981.dwg

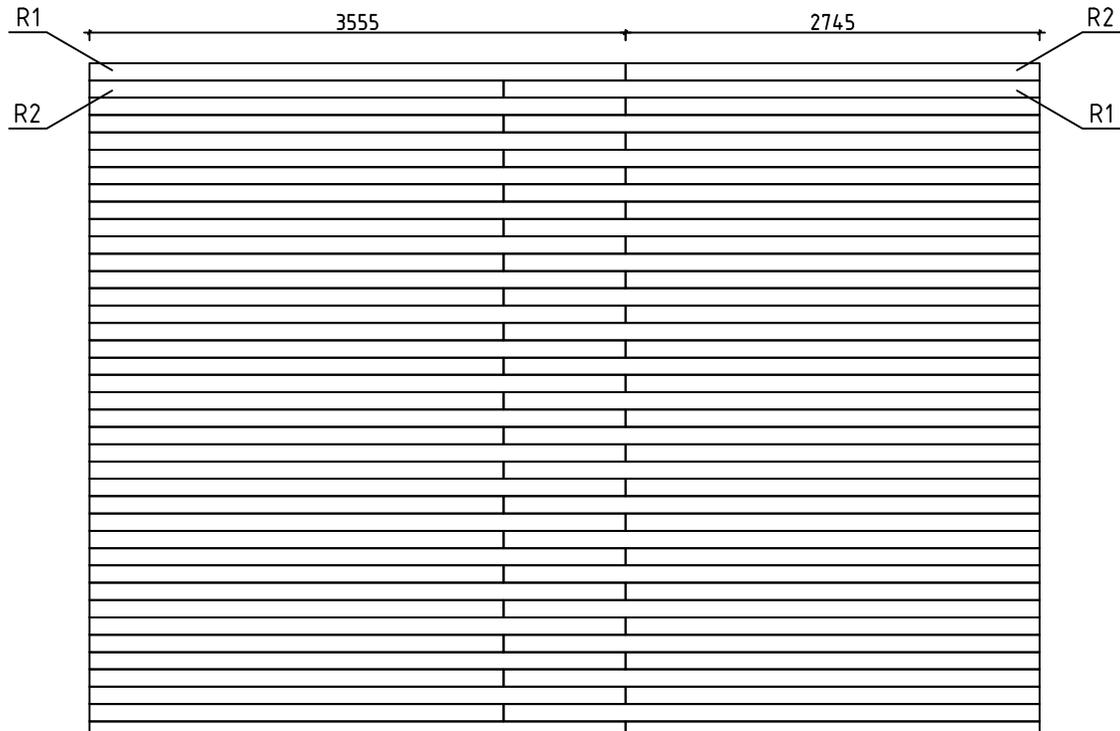





House	4420981	Sheet	5
Drawing	ROOFBOARD	Scale	1:50
Material	18x114	Date	04.07.2023
Drawer	RP	File	4420981.dwg

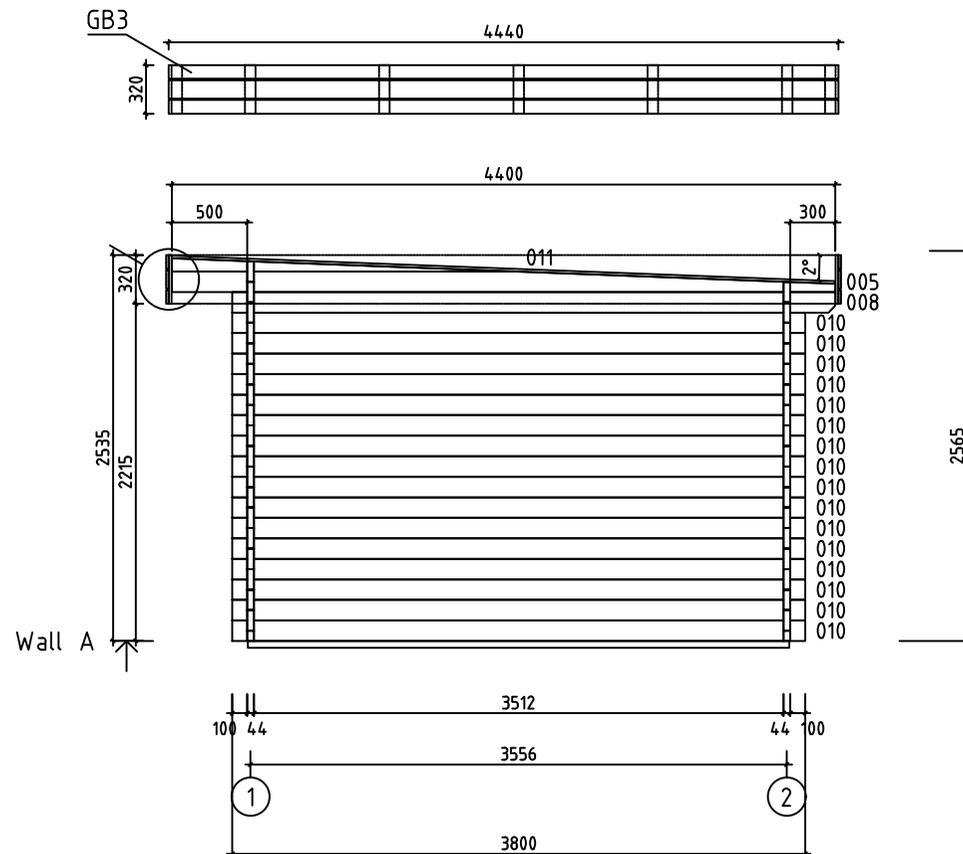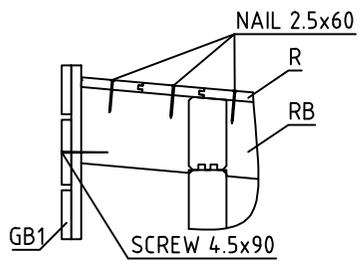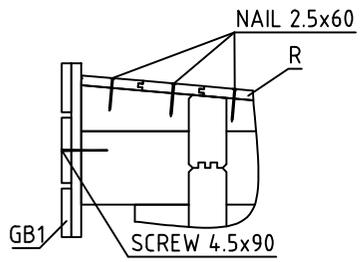


















House	4420981	Sheet	6
Drawing	WALL A	Scale	1:50
Material	44x135	Date	04.07.2023
Drawer	RP	File	4420981.dwg


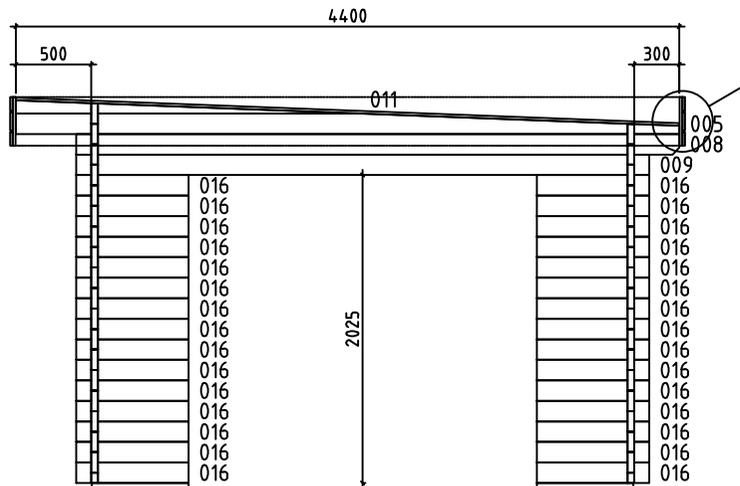
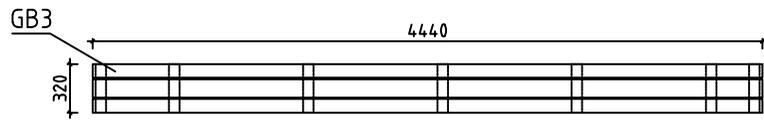





Wall B ↑

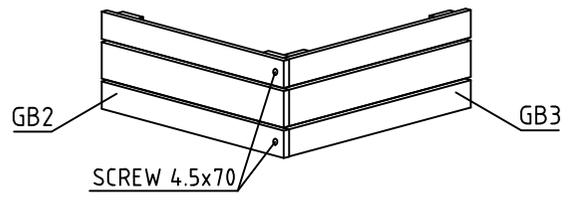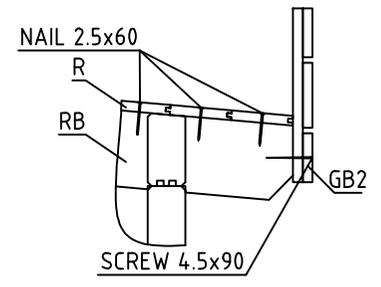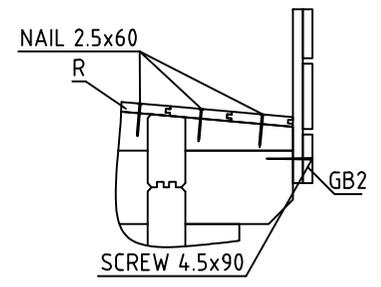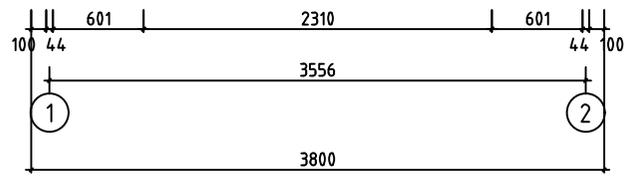

House	4420981	Sheet	7
Drawing	WALL B	Scale	1:50
Material	44x135	Date	04.07.2023
Drawer	RP	File	4420981.dwg

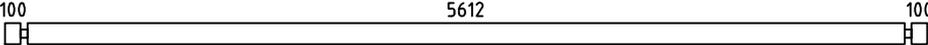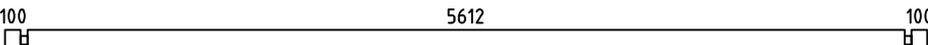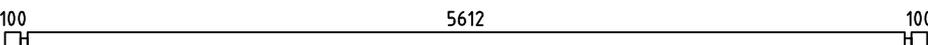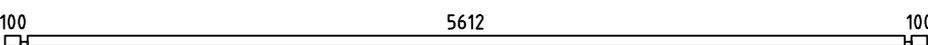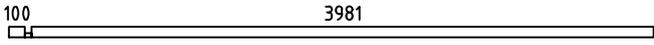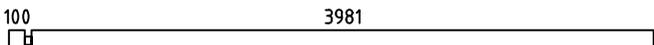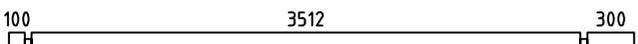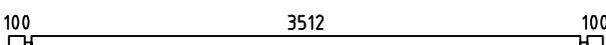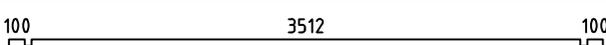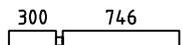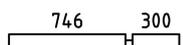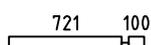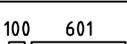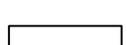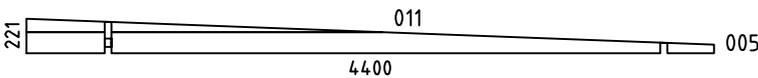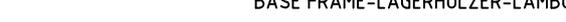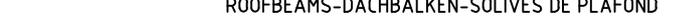Pos	Specification-Bestimmung-Spécification	PCS	Profile (mm)	L (mm)
001	SPARE BEAM-ERZATZBOHLE-MADRIER DE RÉSERVE 	1	44x135	5900
002	 PM	2	44x135	5900
003		17	44x135	5900
004		1	44x68	5900
006		1	44x68	4125
007		10	44x135	4125
008		2	44x135	4000
009		1	44x135	3800
010		16	44x135	3800
012		2	44x135	1090
013		2	44x135	1090
014		1	44x68	865
015		18	44x135	865
016		30	44x135	745
017		10	44x135	740
018		8	44x135	720
WA-1 WB-1		2	44x221	4400
HB	HIT BLOCK-SCHLAGHÖLZER-MADRIERS D'ASSEMBLAGE 	2	44x135	300
BBI3	BASE FRAME-LAGERHÖLZER-LAMBOURDES  IMM	2	70x45	5550
BBI1	BASE FRAME-LAGERHÖLZER-LAMBOURDES  IMM	1	70x45	3590
BBI2	BASE FRAME-LAGERHÖLZER-LAMBOURDES  IMM	2	70x45	640
RB1	ROOFBEAMS-DACHBALKEN-SOLIVES DE PLAFOND 	6	70x140	4408
R1	ROOFBOARD-DACHBRETT-VOLIGES  or-oder-ou	39+1 51+1	18x114 18x88	3555
R2	ROOFBOARD-DACHBRETT-VOLIGES  or-oder-ou	39+1 51+1	18x114 18x88	2745
House 4420981		Material	File 4420981.dwg	Sheet 10

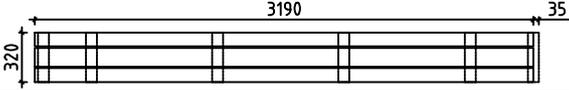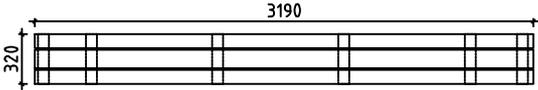
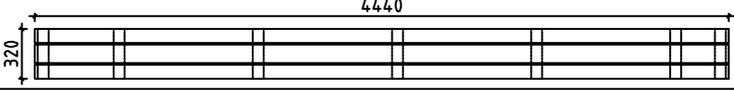
Pos	Specification-Bestimmung-Spécification	PCS	Profile (mm)	L (mm)
ES1	EAVE SLAT-TRAUENLEISTE-BAGUETTES POUR FIXER LES LATTES SOUS VOLIGES 	2	30x40	3515
ES2	EAVE SLAT-TRAUENLEISTE-BAGUETTES POUR FIXER LES LATTES SOUS VOLIGES 	2	30x40	500
ES3	EAVE SLAT-TRAUENLEISTE-BAGUETTES POUR FIXER LES LATTES SOUS VOLIGES 	2	30x40	300
GB1	ASSEMBLY REQUIRED-MONTAGE ERFORDERLICH-ASSEMBLAGE REQUIS 	2	36x320	3190 +35
GB2	ASSEMBLY REQUIRED-MONTAGE ERFORDERLICH-ASSEMBLAGE REQUIS 	2	36x320	3190
GB3	ASSEMBLY REQUIRED-MONTAGE ERFORDERLICH-ASSEMBLAGE REQUIS 	2	36x320	4440
SS1	STORM SLAT-STURMLEISTE -BAGUETTE DE TEMPETE 	2	18x35	2360
SS2	STORM SLAT-STURMLEISTE -BAGUETTE DE TEMPETE 	2	18x35	2230
	SCREWS-SCHRAUBEN-VISSE FOR-FÜR-POUR SS1, SS2 	12	Ø6.0	50
	WASHER-SCHEIBE-RONDELLE FOR-FÜR-POUR SS1, SS2 	12	Ø6.0	18
	NAIL-NAGEL-CLOUS FOR-FÜR-POUR R1, R2 	470	Ø2.5	60
	SCREWS-SCHRAUBEN-VIS FOR-FÜR-POUR GB1, GB2, GB3 	234	Ø3.5	35
	SCREWS-SCHRAUBEN-VIS FOR-FÜR-POUR ES1, ES2, ES3 	20	Ø4.5	50
	SCREWS-SCHRAUBEN-VIS FOR-FÜR-POUR GB1, GB2, GB3 	20	Ø4.5	70
	SCREWS-SCHRAUBEN-VIS FOR-FÜR-POUR 004, 006, 014 GB1, GB2, GB3 	30	Ø4.5	90
	SCREWS-SCHRAUBEN-VIS FOR-FÜR-POUR BBI1, BBI2, BBI3 	10	Ø5.0	120
	SCREWS-SCHRAUBEN-VIS FOR-FÜR-POUR 012, 013, 017 WA-1, WB-1, RB1 	50	Ø6.0	160
House	4420981	Material	File	4420981.dwg
			Sheet	11

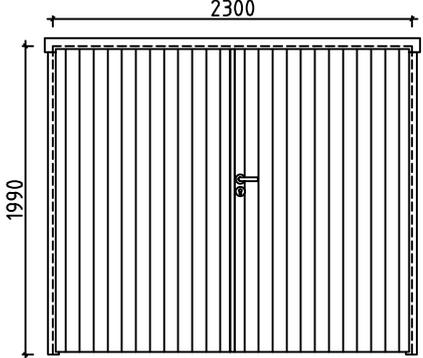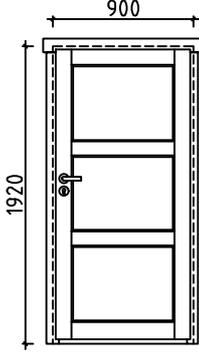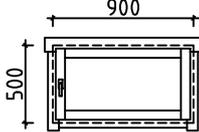Pos	Specification-Bestimmung-Spécification	PCS	Profile (mm)	L (mm)
	<p data-bbox="263 145 1257 179">GARAGE DOOR-GARAGENTOR-PORTE DE GARAGE (right-rechts-droit) GV_PRE P</p> 	<p data-bbox="1295 145 1313 174">1</p> <p data-bbox="1295 228 1313 257">1</p> <p data-bbox="1295 311 1313 340">1</p> <p data-bbox="1295 394 1313 423">1</p> <p data-bbox="1295 477 1313 506">8</p>	<p data-bbox="1364 145 1433 174">2300</p>	<p data-bbox="1481 145 1540 174">1990</p>
	<p data-bbox="263 633 869 667">DOOR-TÜR-PORTE (right-rechts-droit) AST_PRE</p> 	<p data-bbox="1236 633 1254 663">P</p> <p data-bbox="1295 716 1313 745">1</p> <p data-bbox="1295 799 1313 828">1</p>	<p data-bbox="1364 633 1423 663">900</p>	<p data-bbox="1481 633 1540 663">1920</p>
	<p data-bbox="263 1122 991 1155">WINDOW-FENSTER-FENÊTRE (right-rechts-droit) AST_PRE</p> 	<p data-bbox="1236 1122 1254 1151">P</p> <p data-bbox="1295 1205 1313 1234">2</p> <p data-bbox="1295 1288 1313 1317">2</p>	<p data-bbox="1364 1122 1423 1151">900</p>	<p data-bbox="1481 1122 1540 1151">500</p>
House 4420981	Material	File 4420981.dwg	Sheet 12	

Pos	Assembly Instructions-Montageanleitungen-Instructions de Montage	PCS	Profile (mm)	L (mm)
L1	BOARD-BRETT-PLANCHE 	4	18x120	3190
L2	BOARD-BRETT-PLANCHE 	8	18x90	3190
L3	BOARD-BRETT-PLANCHE 	2	18x120	4440
L4	BOARD-BRETT-PLANCHE 	4	18x90	4440
L5	BOARD-BRETT-PLANCHE 	38	18x70	320



GB1

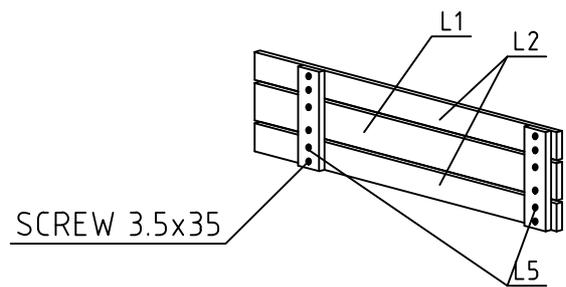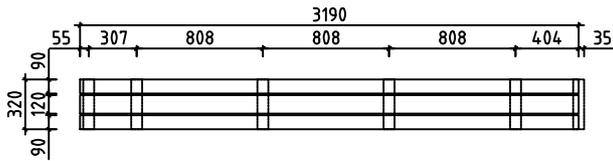2 36x320 3190 +35





GB2

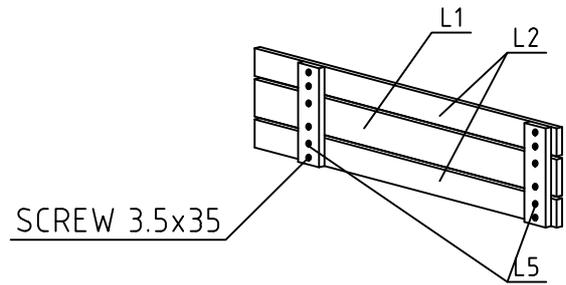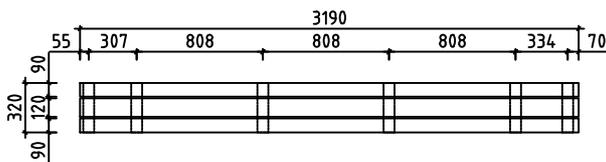2 36x320 3190



GB3

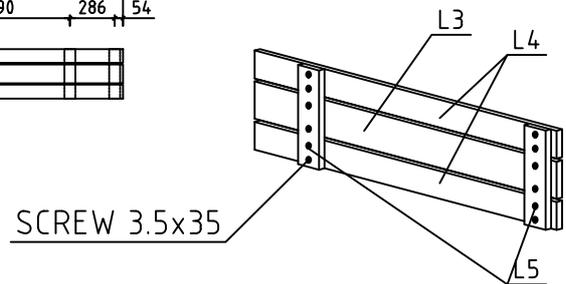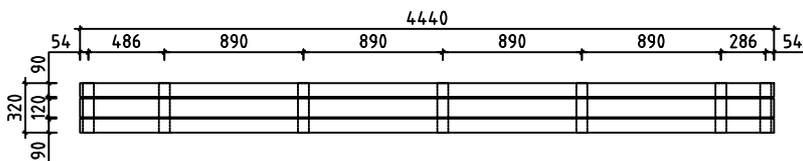2 36x320 4440



#001		5900	1
#002	1,2	5900	2
#003	1,2	5900	17
#004	2	5900	1
#005	A,B	4400	2
#006	1	4125	1
#007	1	4125	10
#008	A,B	4000	2
#009	B	3800	1
#010	A	3800	16
#011	A,B	2278	2
#012	1,2	1090	2
#013	1,2	1090	2
#014	1	865	1
#015	1	865	18
#016	B	745	30
#017	1,2	740	10
#018	1	720	8