

Giebeldeckleisten


Dachbretter

Giebelbretter 58x18


Giebelbretter 120x18

Giebelbretter 95x18

Pfetten/
Wandbohlen

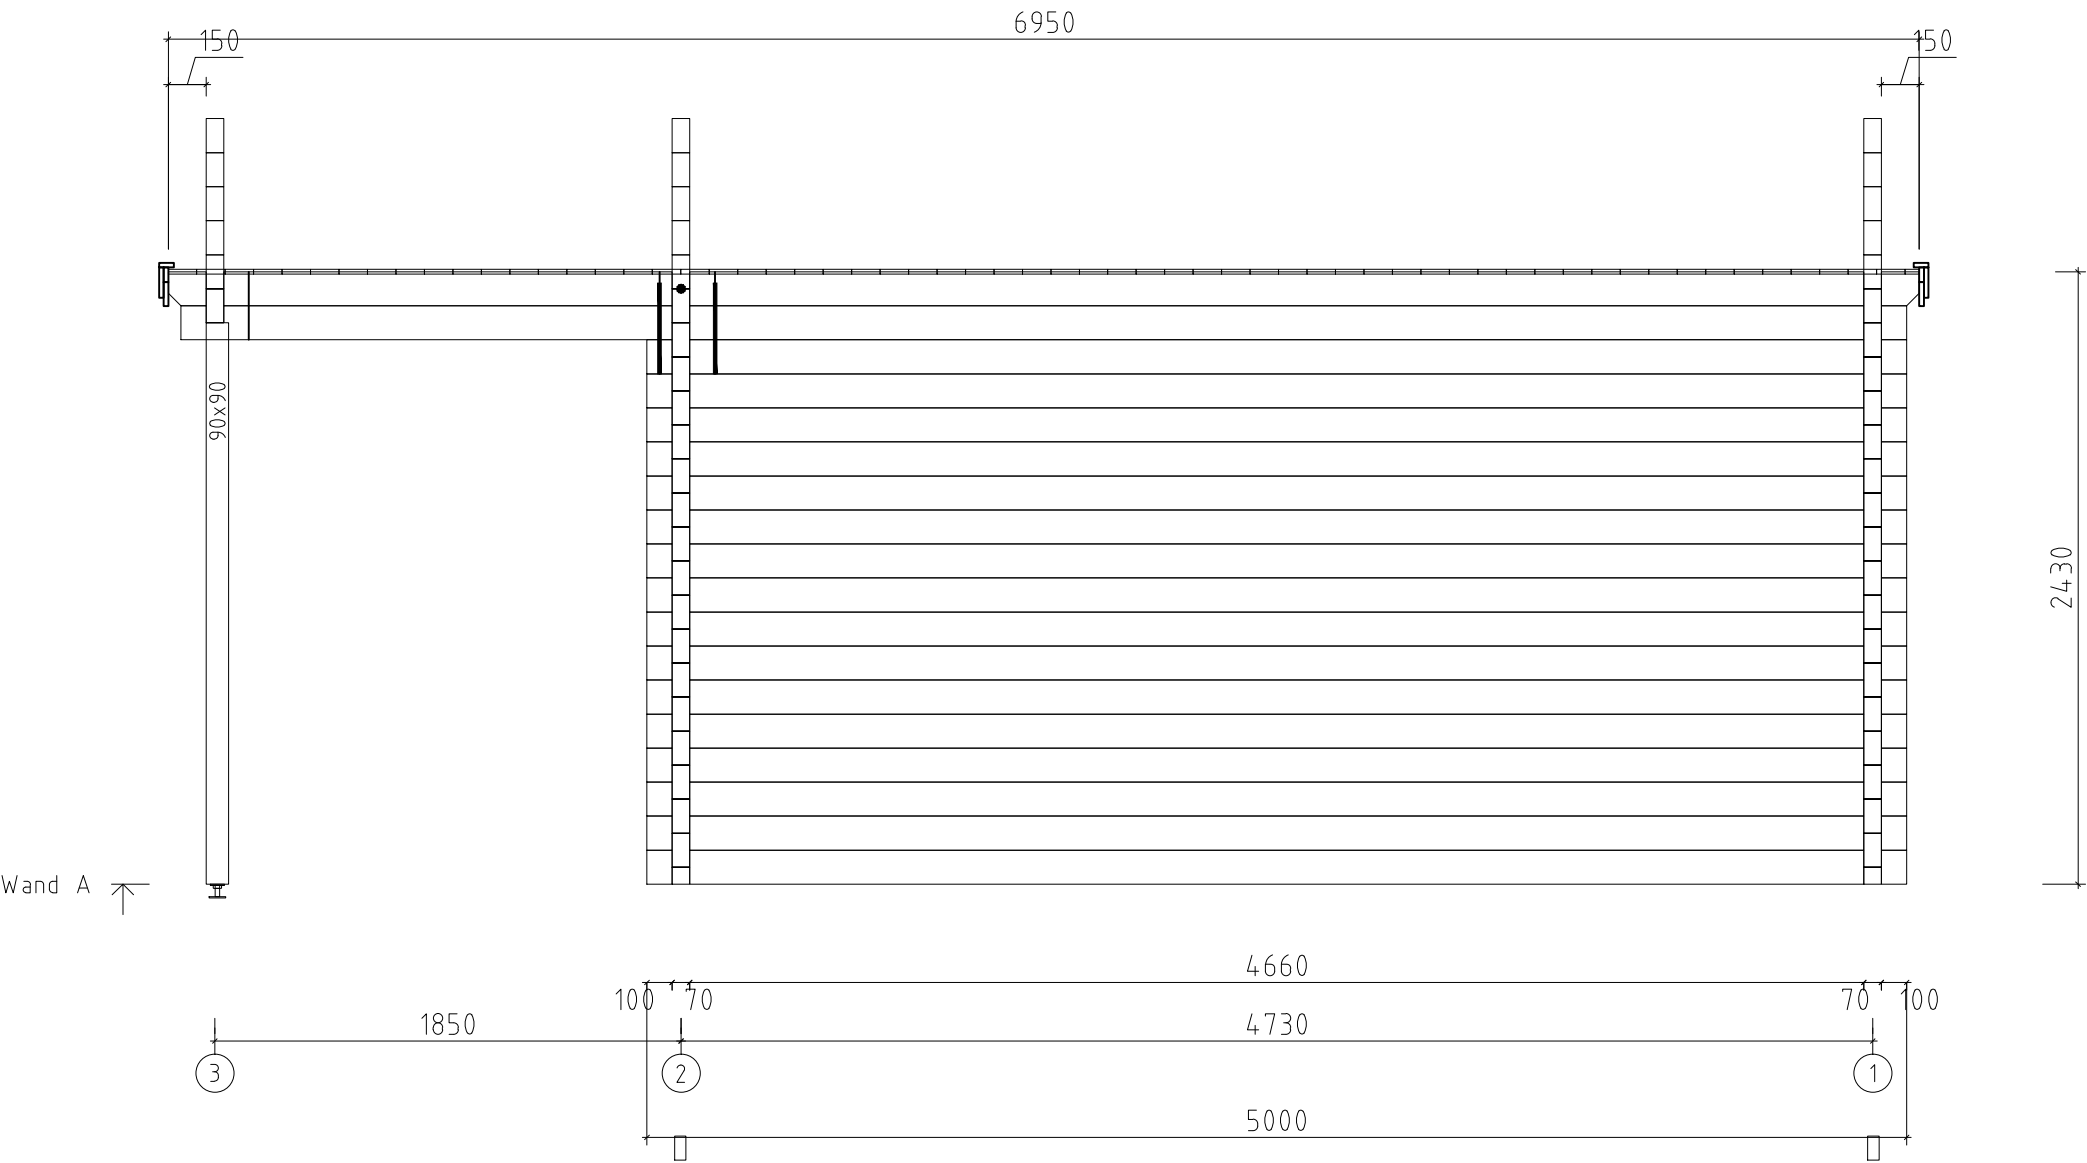


Julia C 500x500+VD_70		
WAND A		
	7.0x13.5	04.06.2020

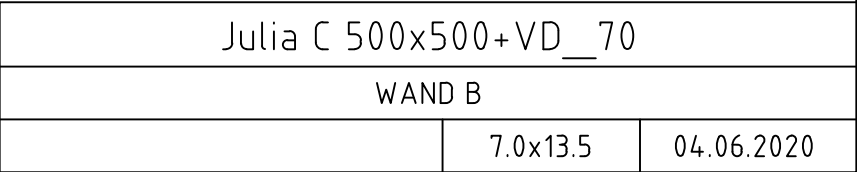


Dachbretter



Traufenleisten 40x18

Traufenbretter 95x18

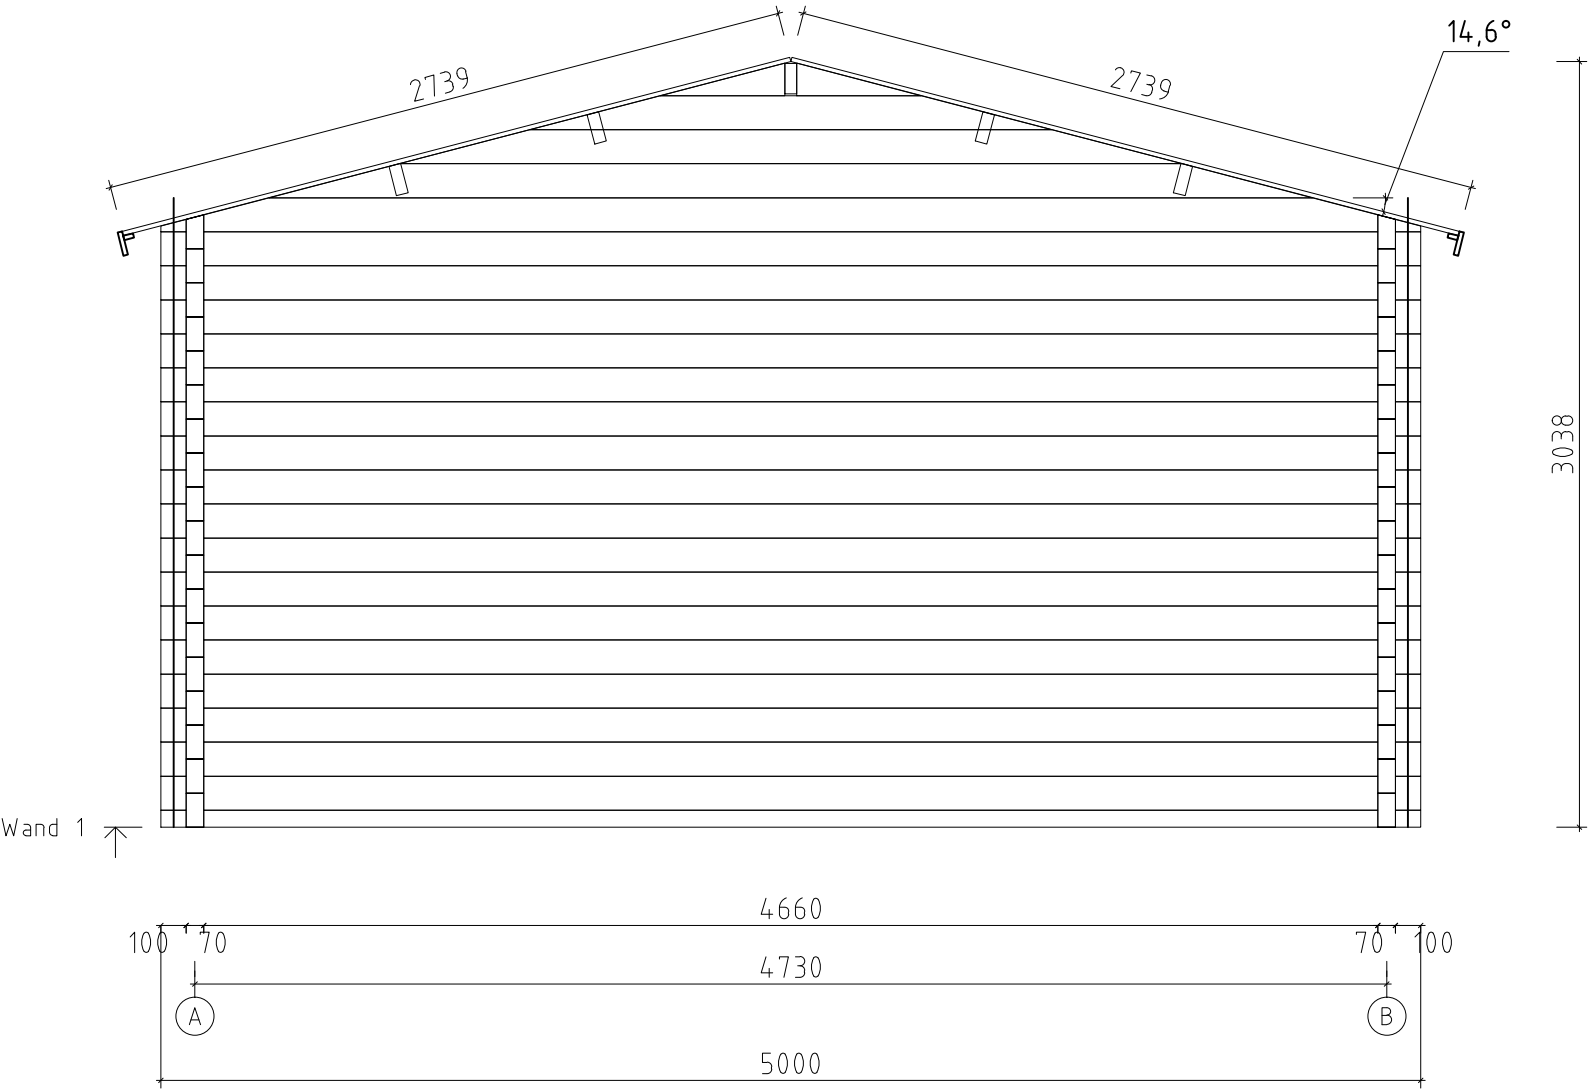

Julia C 500x500+VD_70		
WAND 1		
	7.0x13.5	04.06.2020

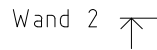04.06.2020

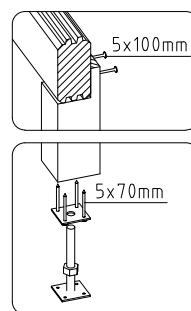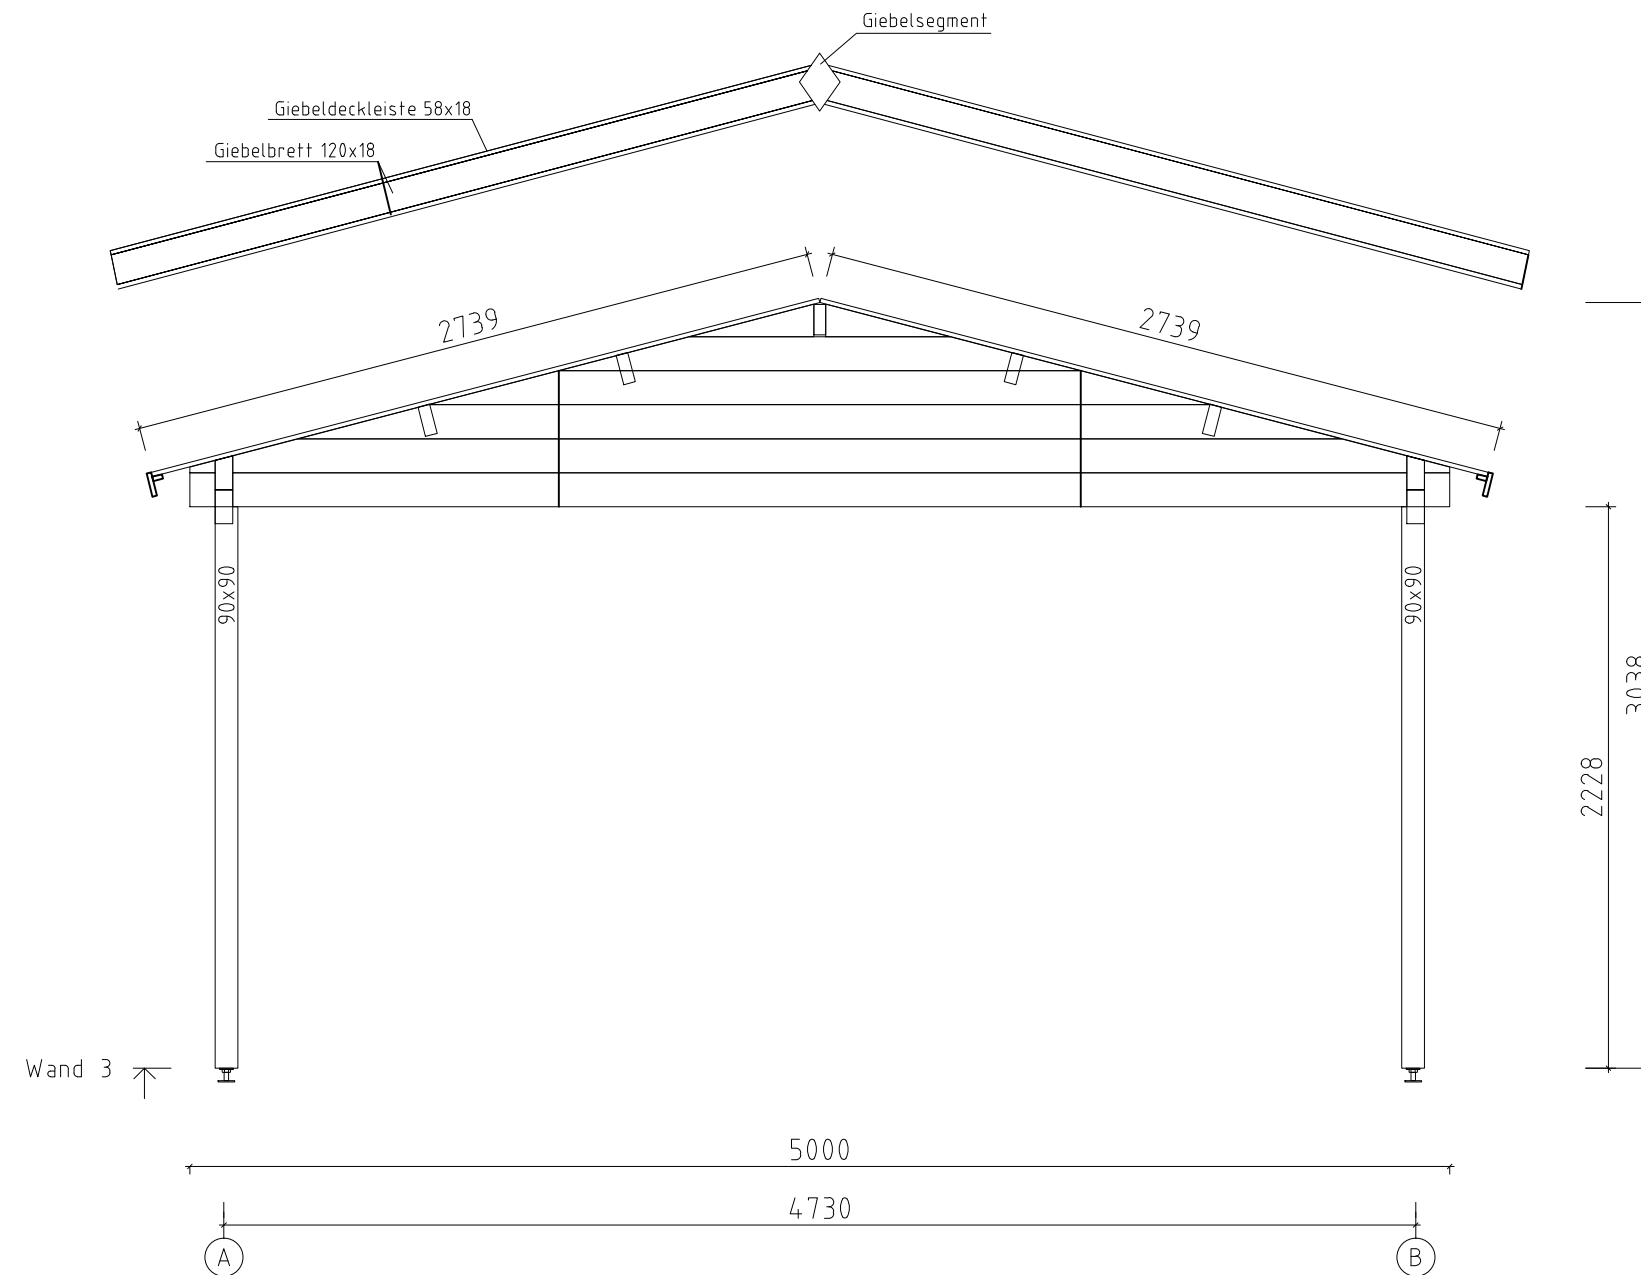

Julia C 500x500+VD_70		
WAND 3		
	7.0x13.5	04.06.2020