



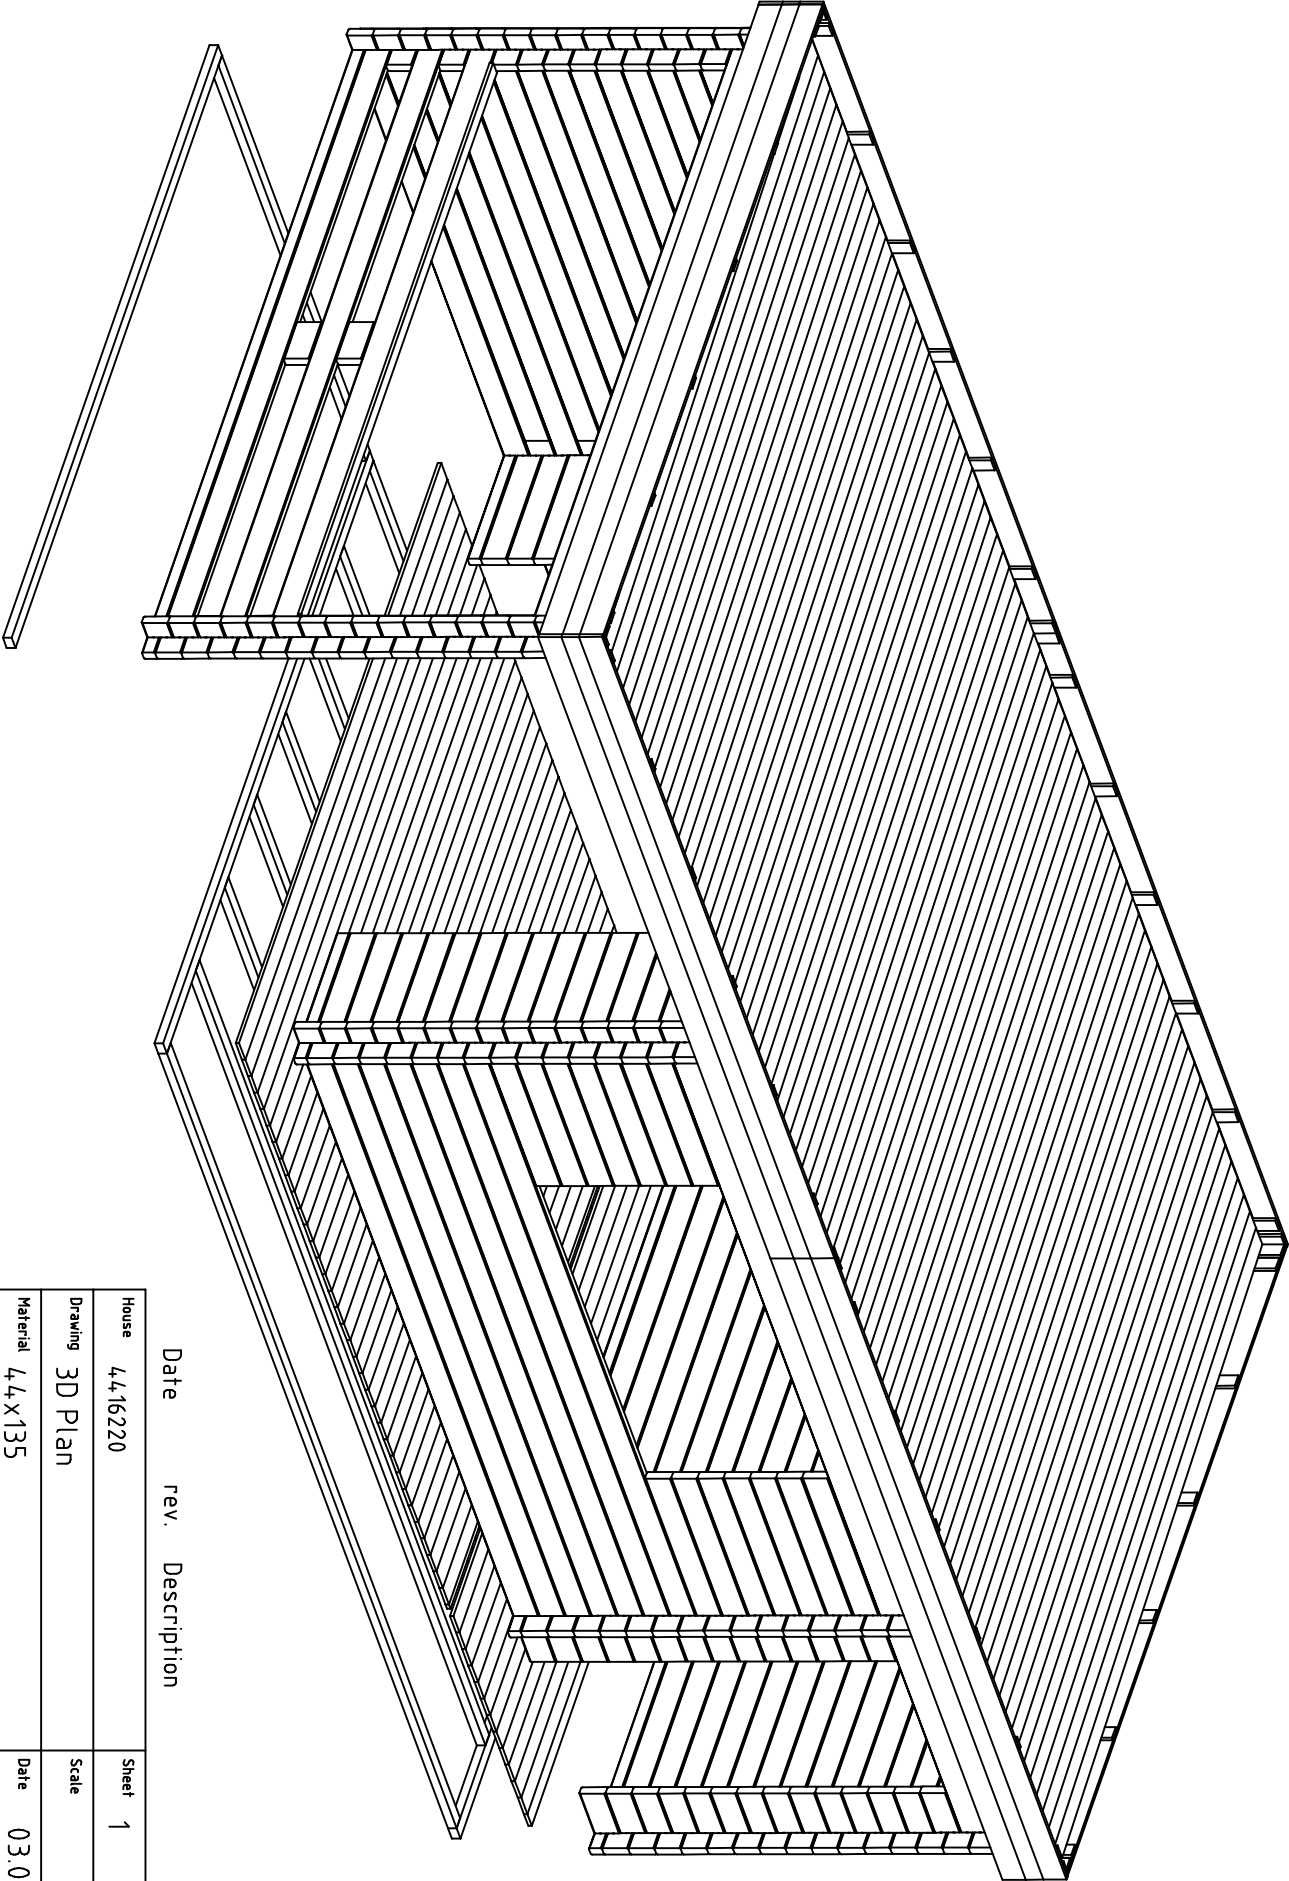


Date rev. Description

House	4.4.16220	Sheet	1
Drawing	3D Plan	Scale	
Material	4.4.x135	Date	03.03.2022
Drawer	RP	File	4.4.16220 3D.dwg

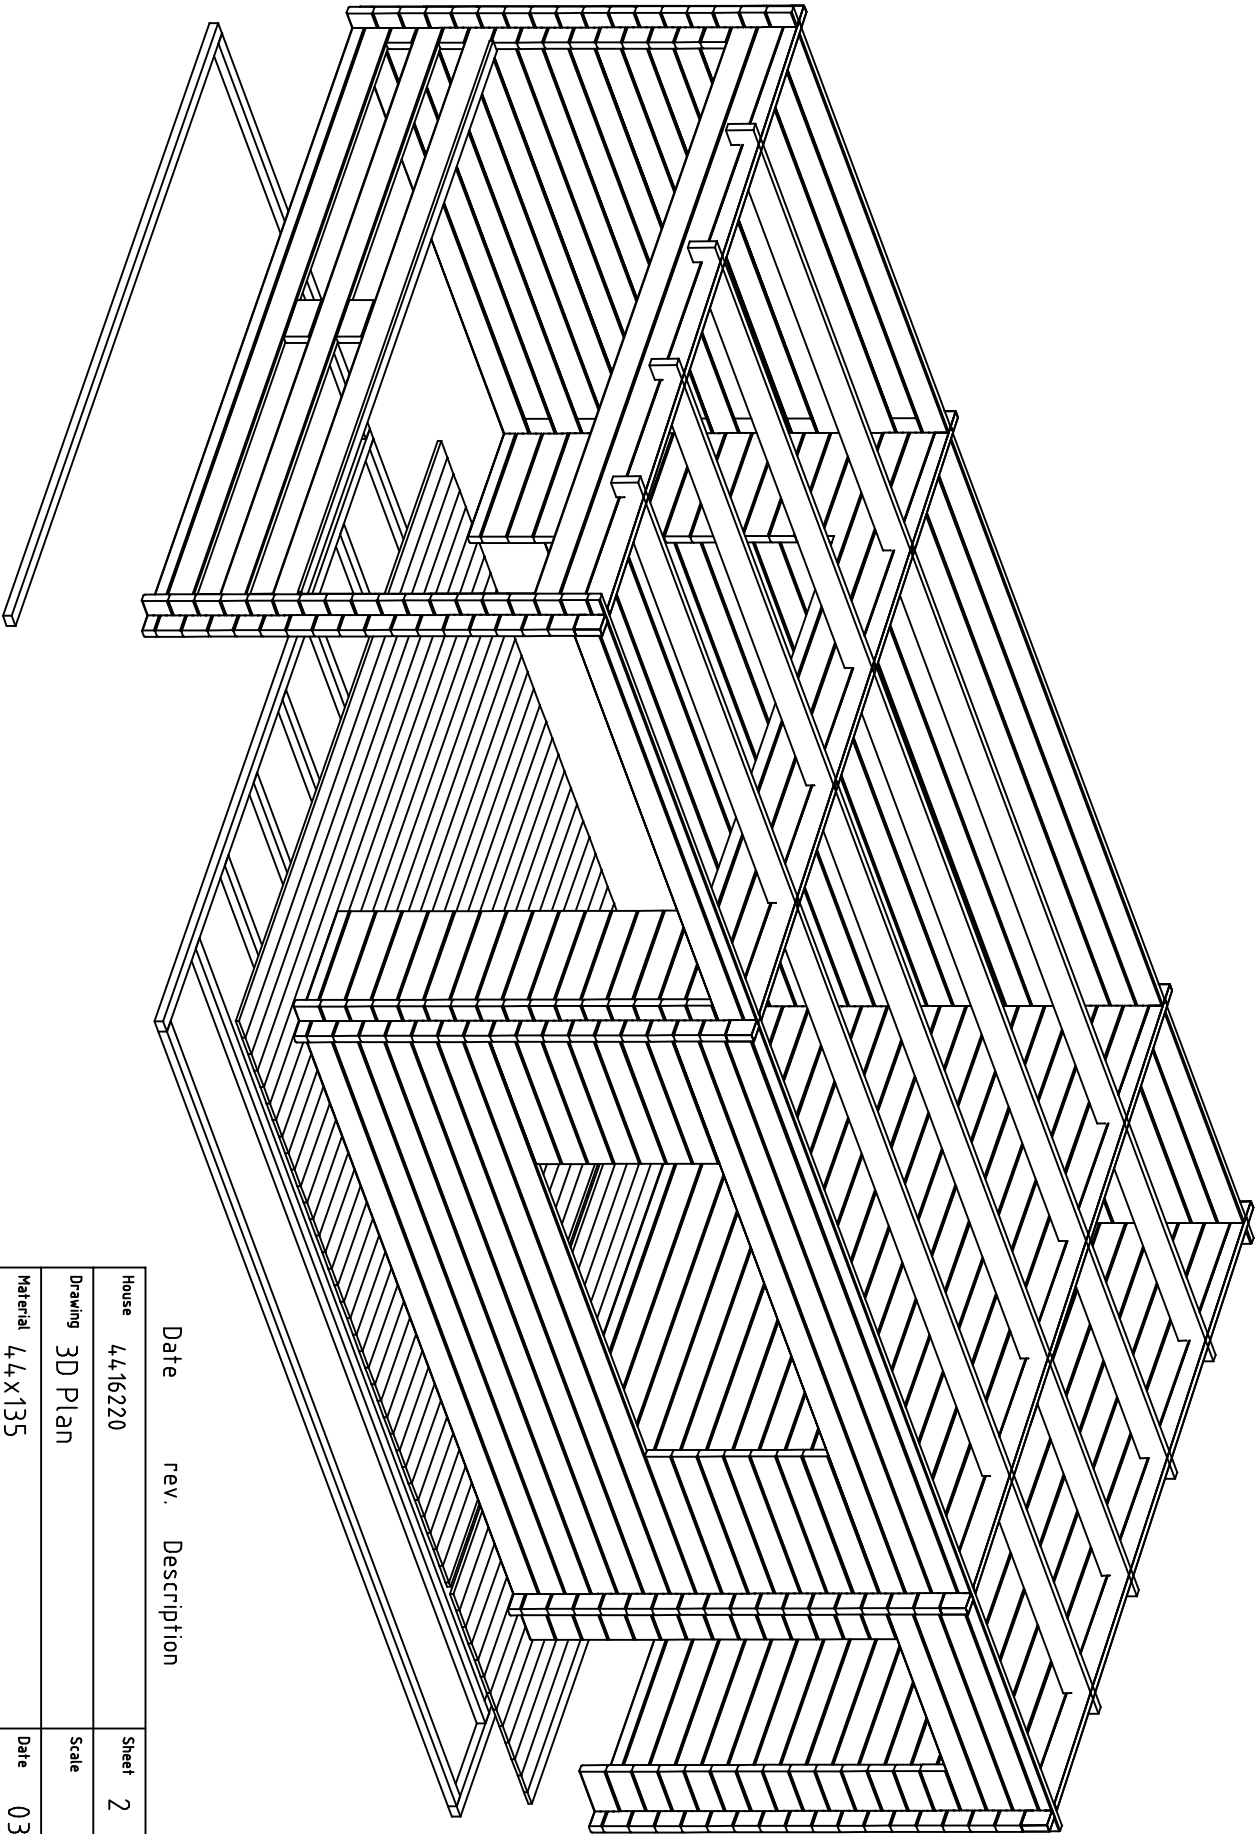


Date rev. Description



House	4.4.16220	Sheet	2
Drawing	3D Plan	Scale	
Material	4.4.x135	Date	03.03.2022
Drawer	RP	File	4.4.16220 3D.dwg

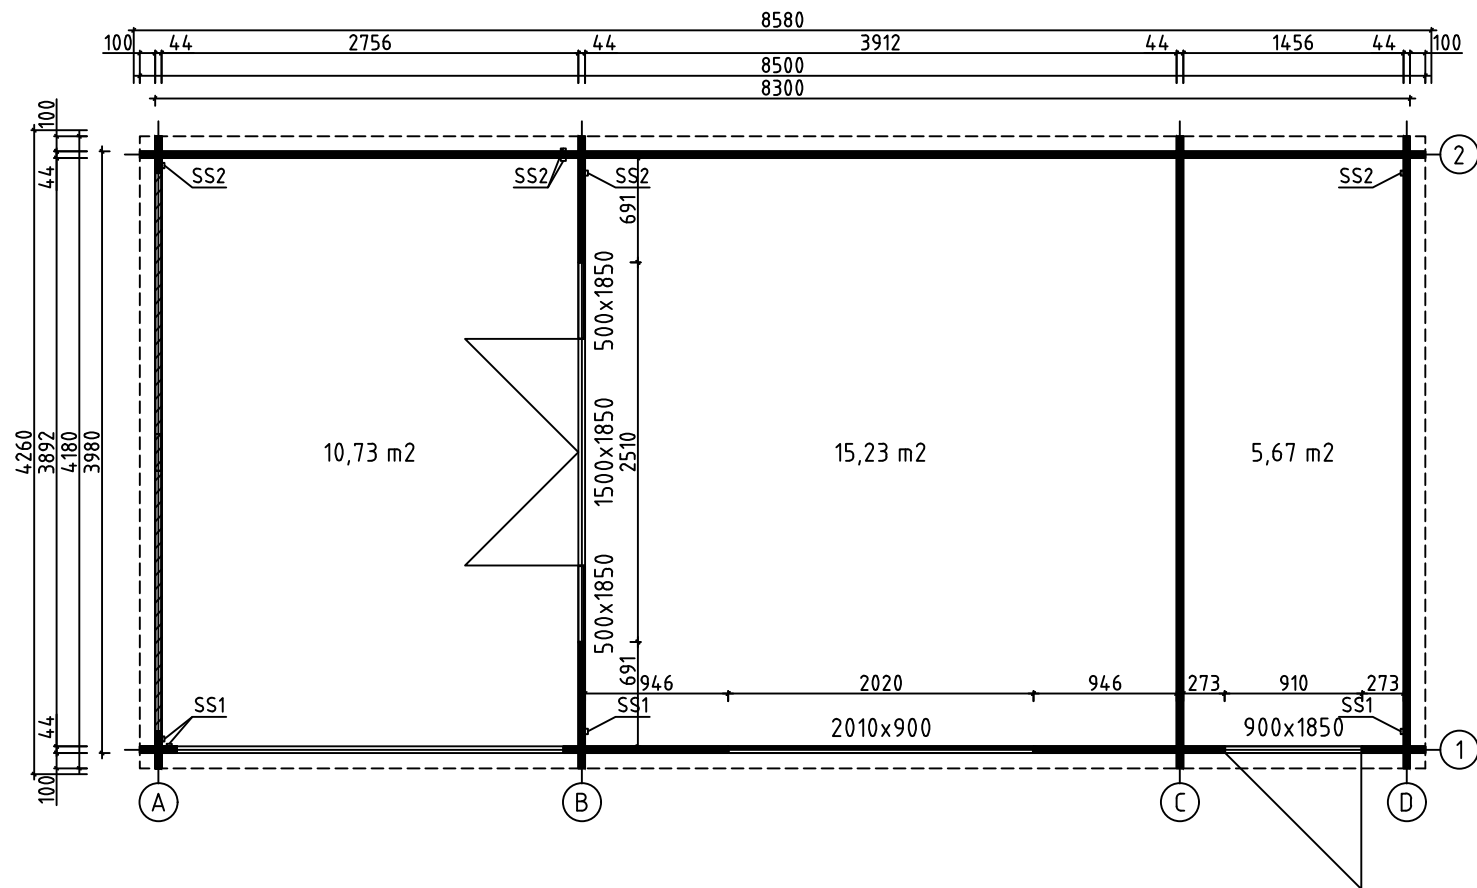





House	4416220	Sheet	3
Drawing	GROUNDPLAN-GRUNDPLAN-PLAN	Scale	1:50
Material	44x135	Date	03.03.2022
Drawer	RP	File	4416220.dwg

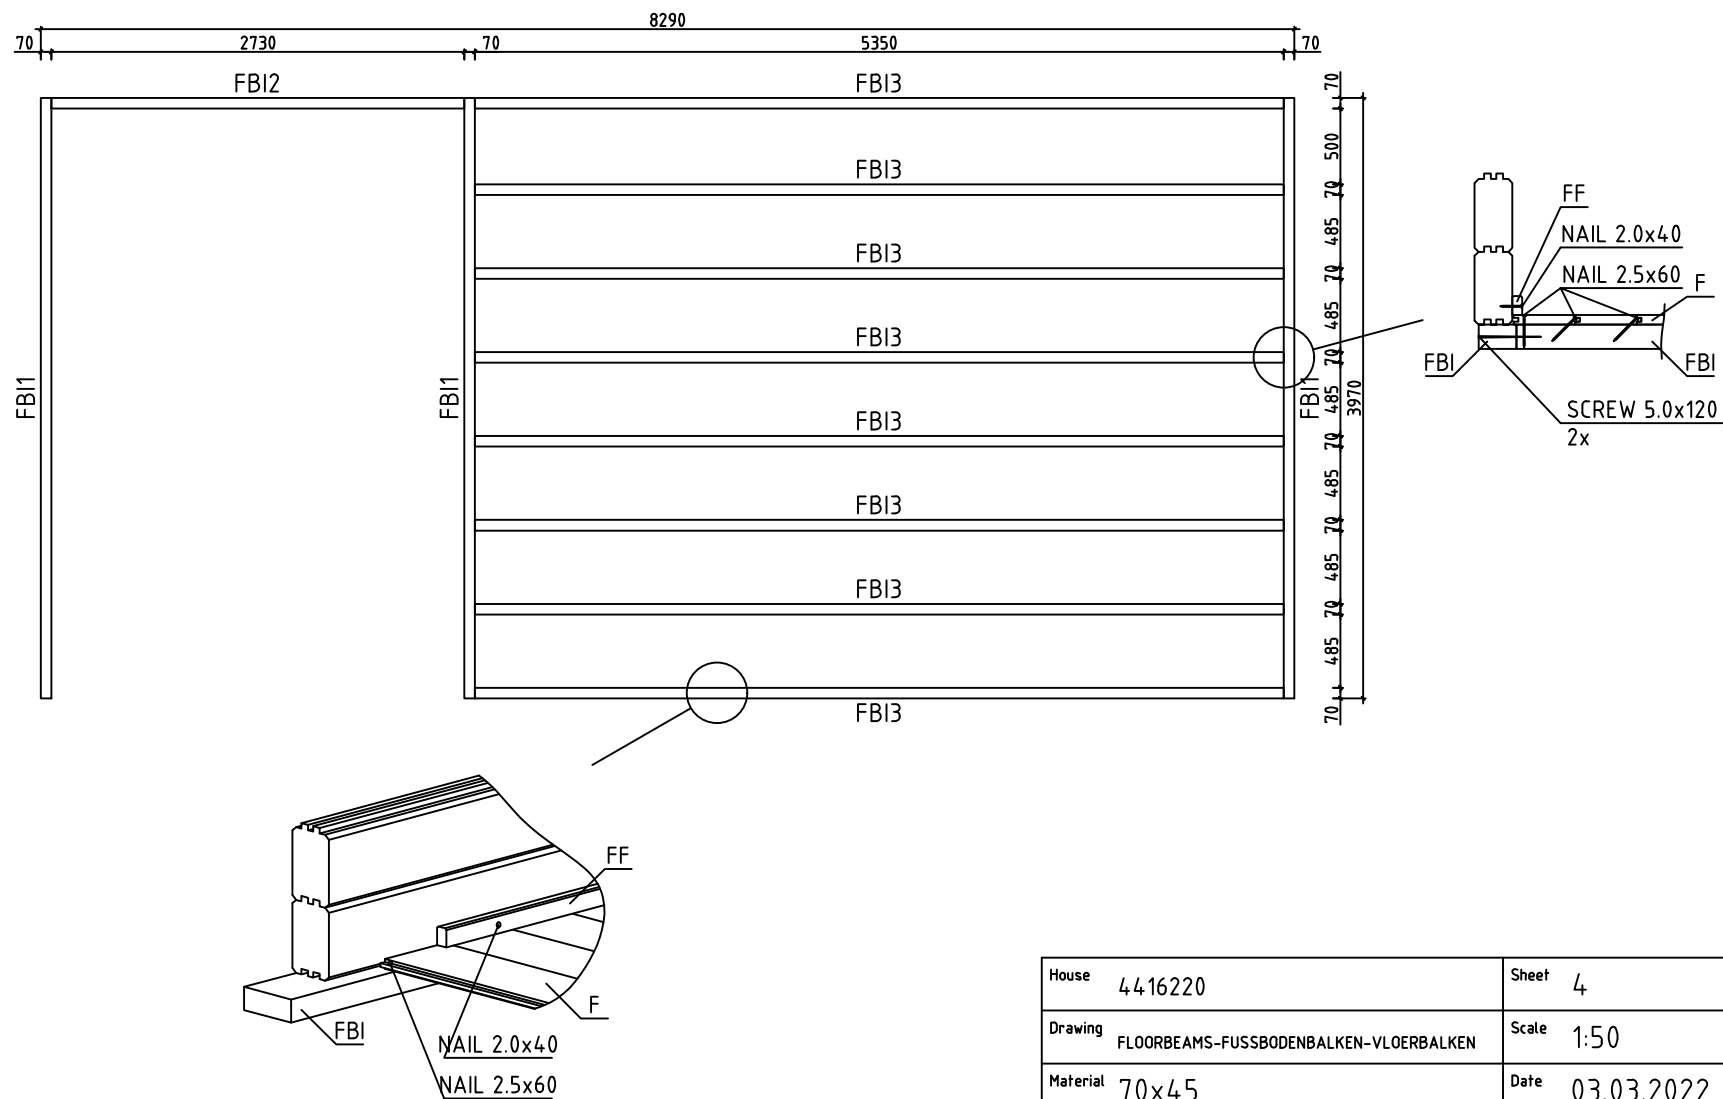


House	4416220	Sheet	4
Drawing	FLOORBEAMS-FUSSBODENBALKEN-VLOERBALKEN	Scale	1:50
Material	70x45	Date	03.03.2022
Drawer	RP	File	4416220.dwg

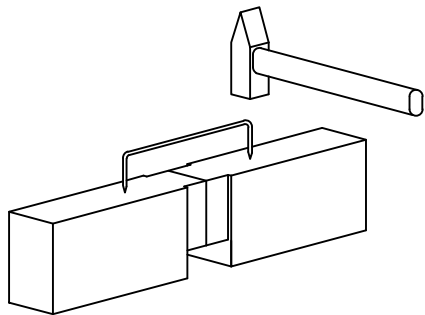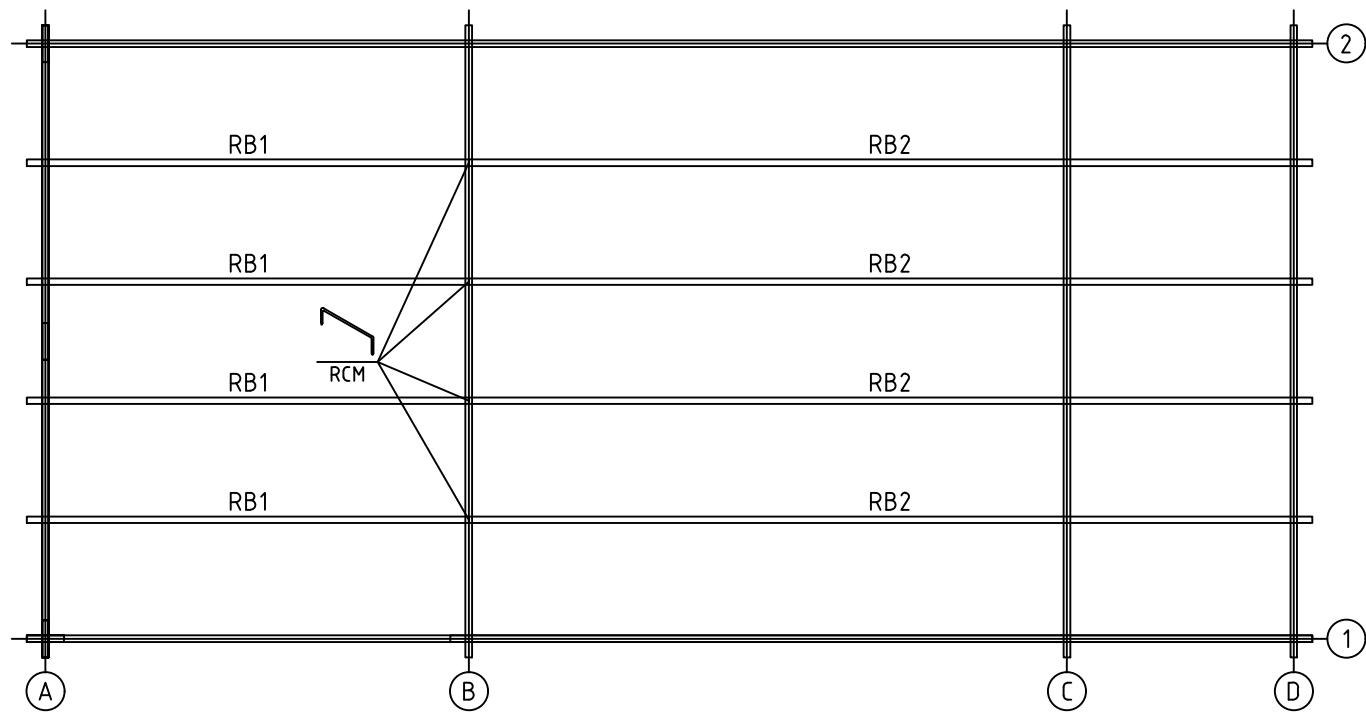


House	4416220	Sheet	5
Drawing	ROOFBEAMS-DACHBALKEN-DAKBALK	Scale	1:50
Material	43x140	Date	03.03.2022
Drawer	RP	File	4416220.dwg

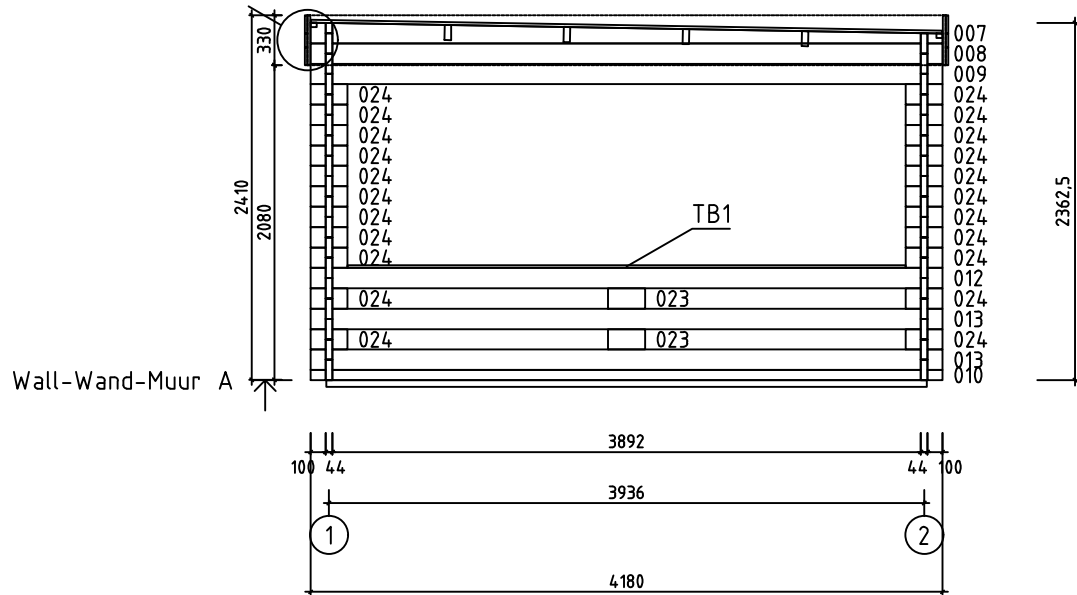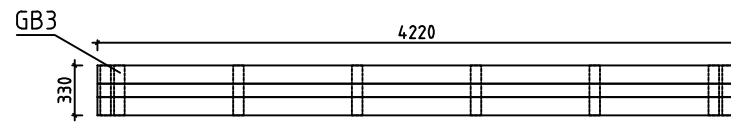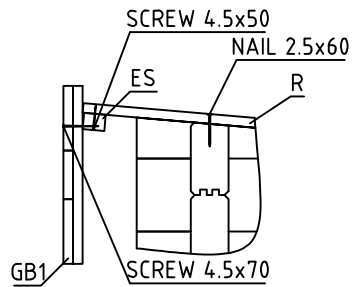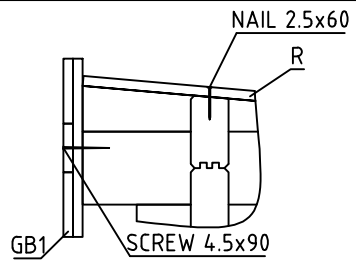







House	4416220	Sheet	6
Drawing	WALL-WAND-MUUR A	Scale	1:50
Material	44x135	Date	03.03.2022
Drawer	RP	File	4416220.dwg

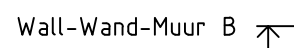



House	4416220	Sheet	7
Drawing	WALL - WAND - MUUR B	Scale	1:50
Material	44x135	Date	03.03.2022
Drawer	RP	File	4416220.dwg

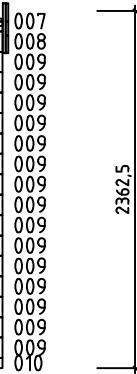






House	4416220	Sheet	8
Drawing	WALL-WAND-MUUR C	Scale	1:50
Material	44x135	Date	03.03.2022
Drawer	RP	File	4416220.dwg

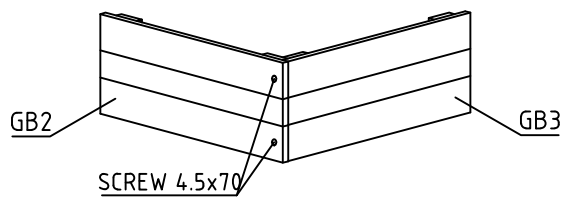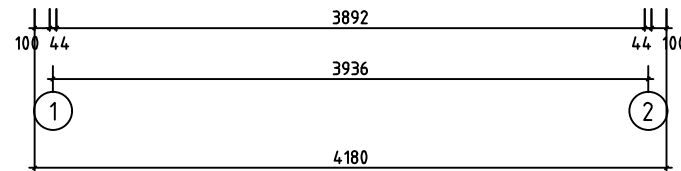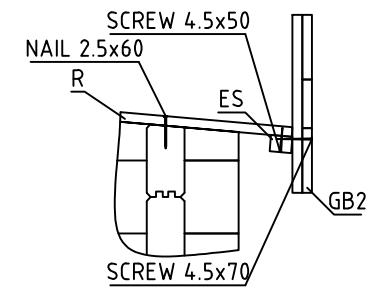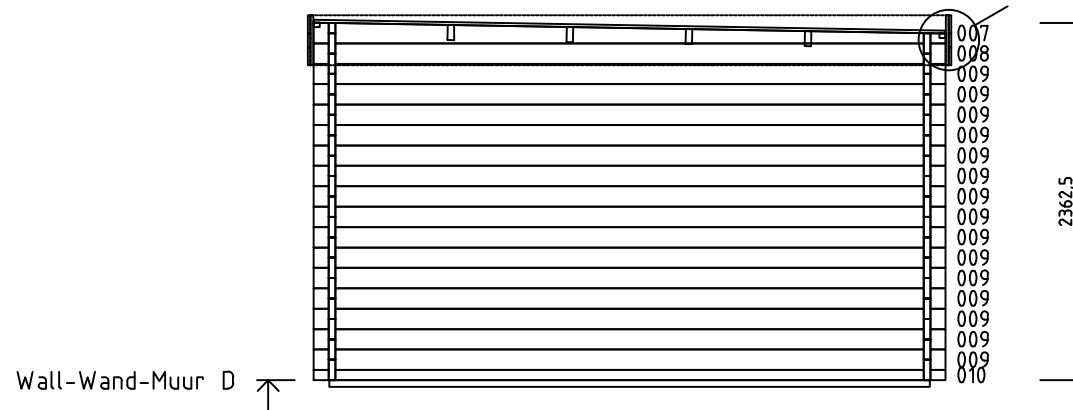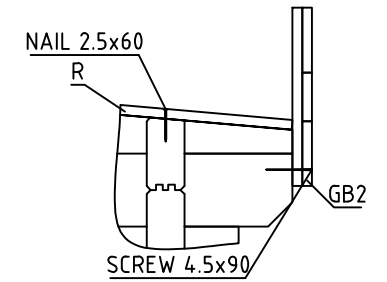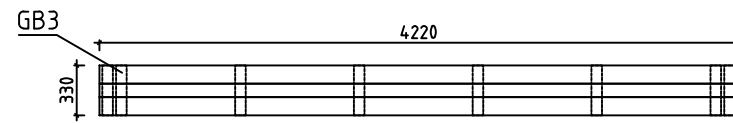








House	4416220	Sheet	9
Drawing	WALL-WAND-MUUR D	Scale	1:50
Material	44x135	Date	03.03.2022
Drawer	RP	File	4416220.dwg

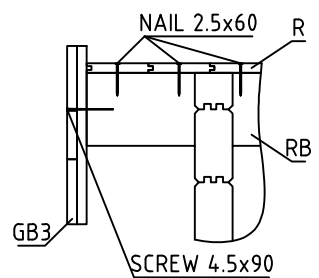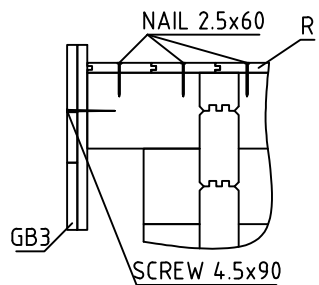





















Wall-Wand-Muur 1


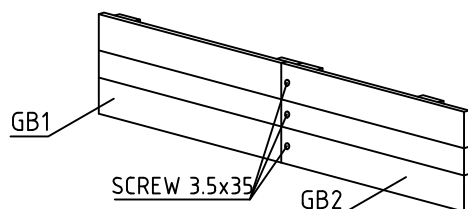
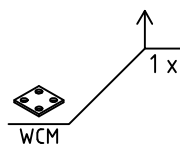
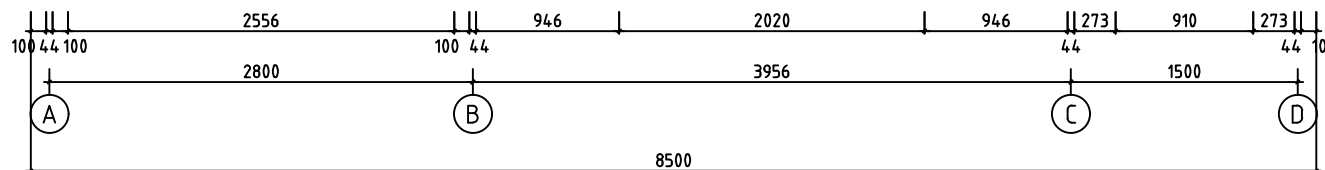
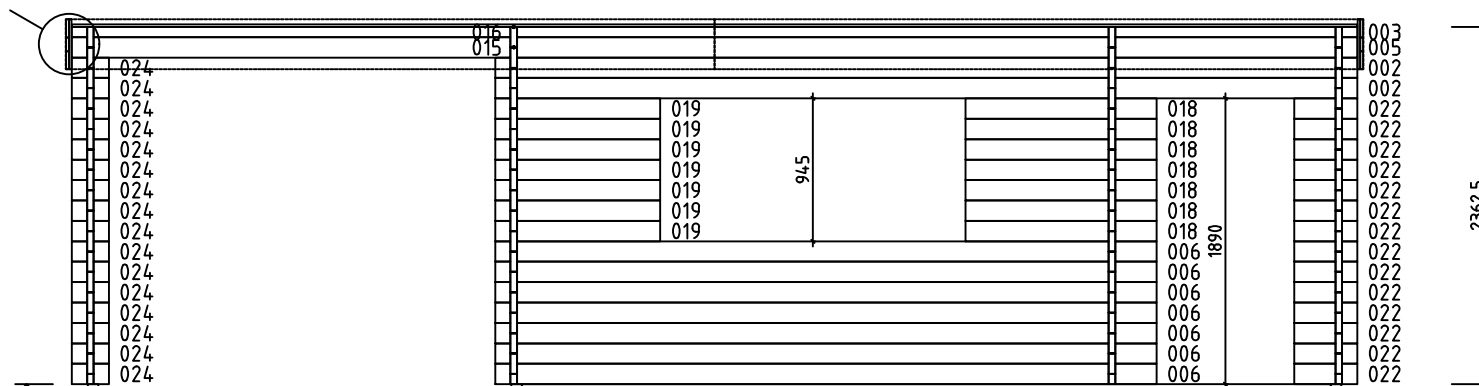
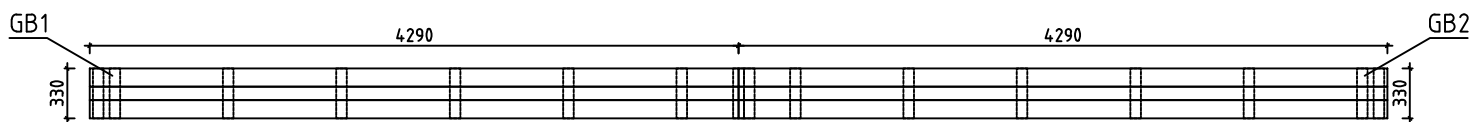








House	4416220	Sheet	10
Drawing	WALL-WAND-MUUR 1	Scale	1:50
Material	44x135	Date	03.03.2022
Drawer	RP	File	4416220.dwg

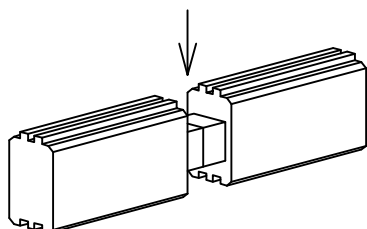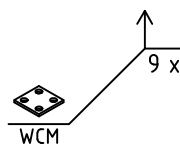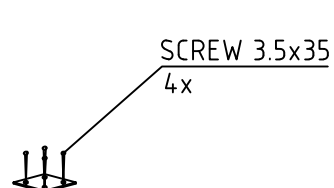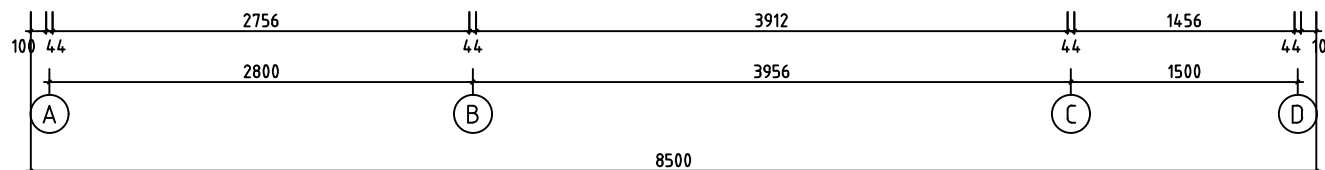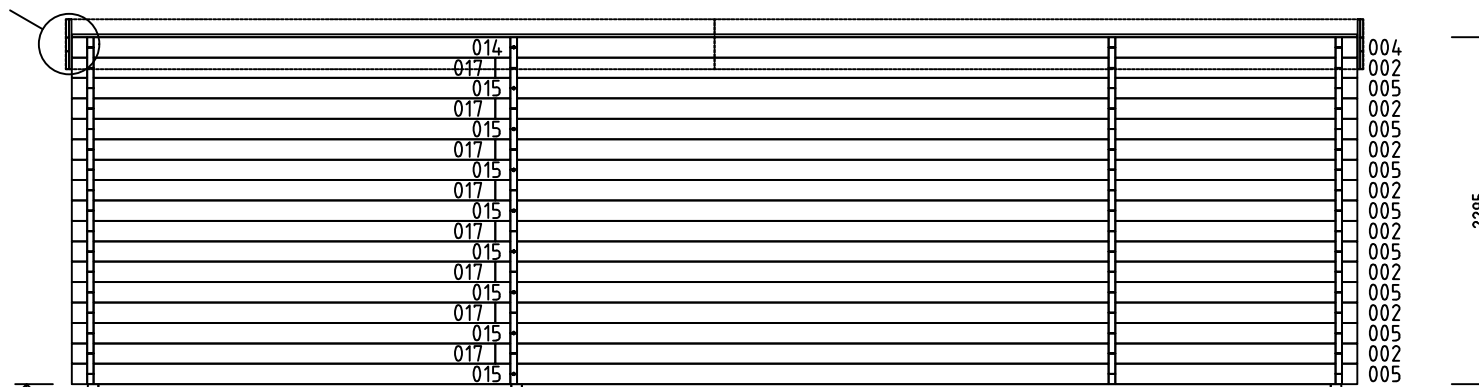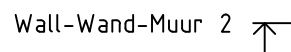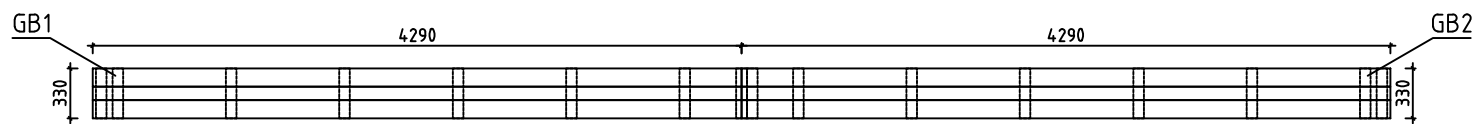

House	4416220	Sheet	11
Drawing	WALL-WAND-MUUR 2	Scale	1:50
Material	44x135	Date	03.03.2022
Drawer	RP	File	4416220.dwg

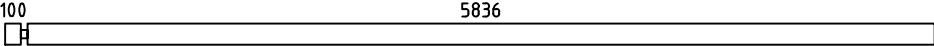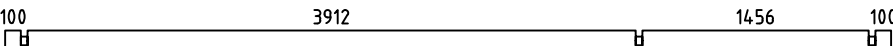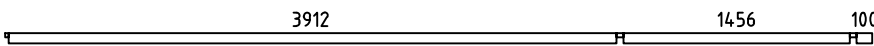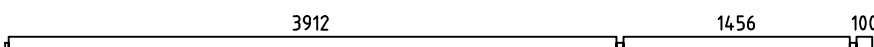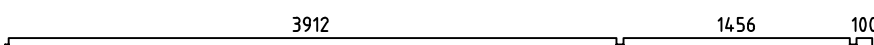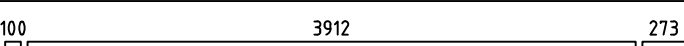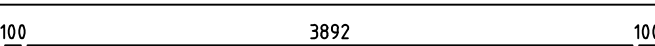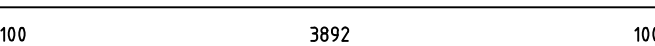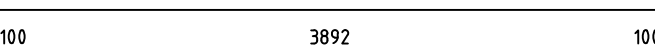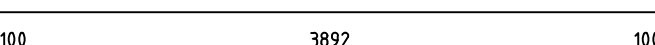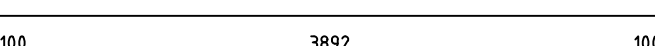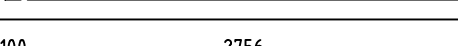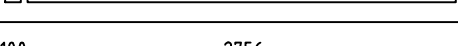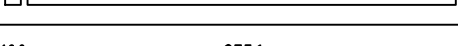 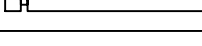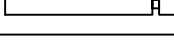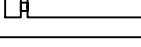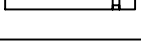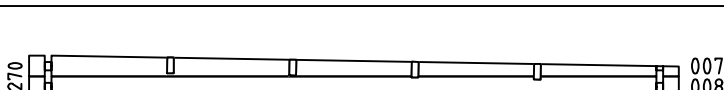Pos	Specification-Bestimmung-Omschrijving	Pcs	Profile (mm)	L (mm)
001	SPARE BEAM-ERZATZBOHLE-VOORRAADPLANK 	1	44x135	5980
002		10	44x135	5700
003		1	44x68	5578
004		PM 1	44x135	5578
005		9	44x135	5578
006		7	44x135	4373
009		32	44x135	4180
010		3	44x68	4180
011		1	44x135	4180
012		PM 1	44x135	4180
013		PM 2	44x135	4180
014		PM 1	44x135	2922
015		9	44x135	2922
016		1	44x68	2922
017		8	44x135	2800
018		7	44x135	1263
019		7	44x135	1090
020		2	44x68	835
021		26	44x135	835
022		14	44x135	417
023		2	44x135	244
024		38	44x135	244
WA-1 WB-1 WC-1 WD-1		4	44x270	4180
HB	HIT BLOCK-SCHLAGHÖLZER-BLAZENPLANK 	2	44x135	300
House 4416220		Material	File 4416220.dwg	Sheet 12

 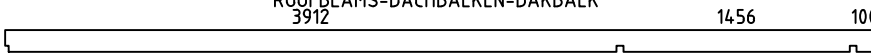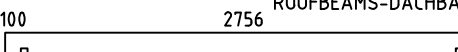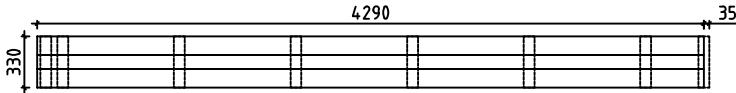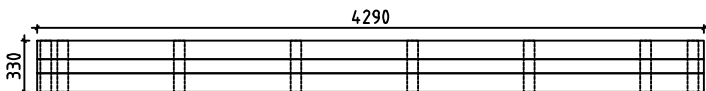
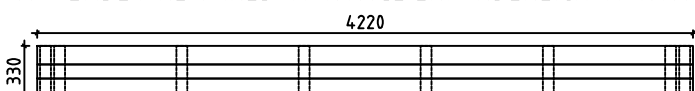
Pos	Specification-Bestimmung-Omschrijving		Pcs	Profile (mm)	L (mm)
FBI3	FLOORBEAMS-FUSSBODENBALKEN-POUTRES DE FONDATION IMPRÉGNÉS  IMM		8	70x45	5350
FBI1	FLOORBEAMS-FUSSBODENBALKEN-POUTRES DE FONDATION IMPRÉGNÉS  IMM		3	70x45	3970
FBI2	FLOORBEAMS-FUSSBODENBALKEN-POUTRES DE FONDATION IMPRÉGNÉS  IMM		1	70x45	2730
TB1	TERRACE BORDER BOARDS-TERRASSENBEGRENZUNGSBRETTER -TERRASSGRENZENPLANK 		1	70x18	3690
RB2	ROOFBEAMS-DACHBALKEN-DAKBALK 		4	43x140	5578
RB1	ROOFBEAMS-DACHBALKEN-DAKBALK 		4	43x140	2922
F1	FLOORBOARD-FUSSBODENBRETT-PLANCHER	 or-oder-ou	48+1 63+1	18x114 18x88	3885
R1	ROOFBOARD-DACHBRETT-DAKPLANK	 or-oder-of	75+1 98+1	18x114 18x88	4180
FF1	FLOOR FILLET-FUSSBODENLEISTE-BAGUETTE DE FINITION DE PLANCHER			18x35	27m
ES1	EAVE SLAT-TRAUFENLEISTE-AFDEKLIJST		4	30x40	1955
ES2	EAVE SLAT-TRAUFENLEISTE-AFDEKLIJST		2	30x40	1455
ES3	EAVE SLAT-TRAUFENLEISTE-AFDEKLIJST		4	30x40	1375
ES4	EAVE SLAT-TRAUFENLEISTE-AFDEKLIJST		4	30x40	100
GB1	ASSEMBLY REQUIRED-MONTAGE ERFORDERLICH-MONTAGE VEREIST 		2	36x330	4290 +35
GB2	ASSEMBLY REQUIRED-MONTAGE ERFORDERLICH-MONTAGE VEREIST 		2	36x330	4290
GB3	ASSEMBLY REQUIRED-MONTAGE ERFORDERLICH-MONTAGE VEREIST 		2	36x330	4220
SS1	STORM SLAT-STURMLEISTE-STORMLIJST		4	18x35	2230
SS2	STORM SLAT-STURMLEISTE-STORMLIJST		5	18x35	2160
RCM	ROOFBEAMS CONNECTING METAL-DACHBALKEN BEFESTIGUNGSMETALLE-DAKBALKEN POOLING METALEN		4	ø6.0	200
WCM	WALLBEAMS CONNECTING METAL-WANDBOEHLEN BEFESTIGUNG METALLE-MUURBALKEN POOLING METALEN		10	25	25
	SCREWS-SCHRAUBEN-SCHROEF FOR-FÜR-VOOR SS1, SS2		27	ø6.0	50
	WASHER-SCHEIBE-SCHIJF FOR-FÜR-VOOR SS1, SS2		27	ø6.0	18
House 4416220		Material	File 4416220.dwg		Sheet 13

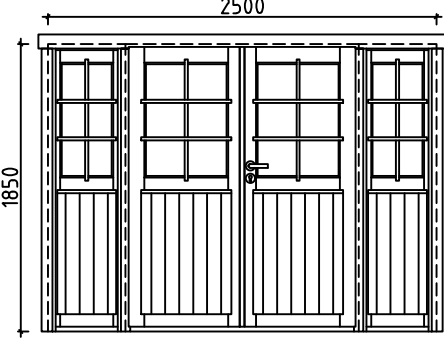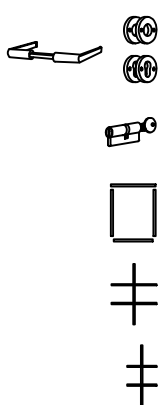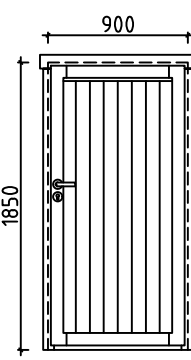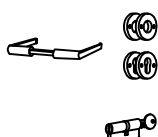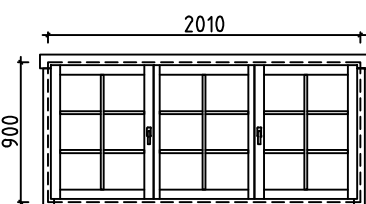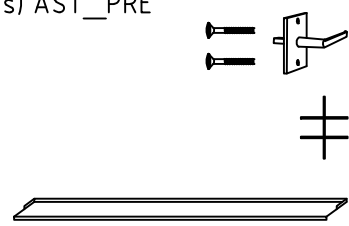Pos	Specification-Bestimmung-Omschrijving	Pcs	Profile (mm)	L (mm)
	NAIL-NAGEL-CLOUS FOR-FÜR-POUR FF1 	60	Ø2.0	40
	NAIL-NAGEL-NAGEL FOR-FÜR-V00R F1, R1 	1100	Ø2.5	60
	SCREWS-SCHRAUBEN-SCHROEF FOR-FÜR-V00R GB1, GB2, GB3, WCM 	334	Ø3.5	35
	SCREWS-SCHRAUBEN-SCHROEF FOR-FÜR-V00R ES1, ES2, ES3, ES4, TB1 	70	Ø4.5	50
	SCREWS-SCHRAUBEN-SCHROEF FOR-FÜR-V00R GB1, GB2, GB3 	30	Ø4.5	70
	SCREWS-SCHRAUBEN-SCHROEF FOR-FÜR-V00R GB1, GB2, GB3, 010, 020 	40	Ø4.5	90
	SCREWS-SCHRAUBEN-SCHROEF FOR-FÜR-V00R FBI1, FBI2, FBI3 	32	Ø5.0	120
	SCREWS-SCHRAUBEN-SCHROEF FOR-FÜR-V00R RB1, RB2 	20	Ø6.0	160
	DOUBLED00R-DOPPELTÜR-DUBBELE DEUR (right-rechts-rechts) AST_PRE P	1	1500	1850
	WINDOW-FENSTER-VENSTER (closed-feststehend-gesloten) AST_PRE_K	2	500	1850
	 	1		
	DOOR-TÜR-DEUR (right-rechts-rechts) AST_PRE P	1	900	1850
	 	1		
	DOUBLE WINDOW-DOPPEL FENSTER-DUBBELE VENSTER (right-rechts-rechts) AST_PRE P	1	2010	900
	 	2		
		3		
		1		
House 4416220	Material	File 4416220.dwg	Sheet 14	

Pos	Assembly Instructions-Montageanleitungen-Montage-instructies	Pcs	Profile (mm)	L (mm)
L1	BOARD-BRETT-BORD 	8	18x120	4290
L2	BOARD-BRETT-BORD 	4	18x90	4290
L3	BOARD-BRETT-BORD 	4	18x120	4220
L4	BOARD-BRETT-BORD 	2	18x90	4220
L5	BOARD-BRETT-BORD 	48	18x70	330

GB1



2 36x330

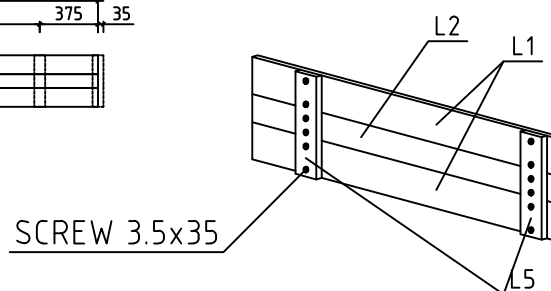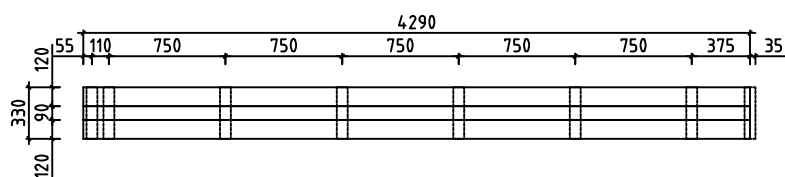4290
+35

GB2

2 36x330



4290

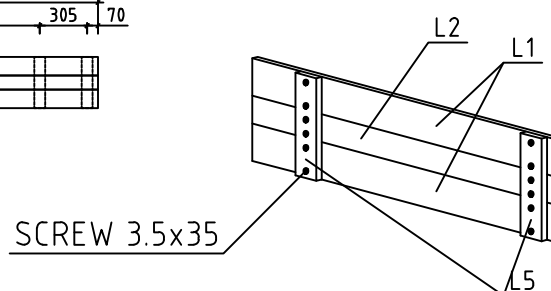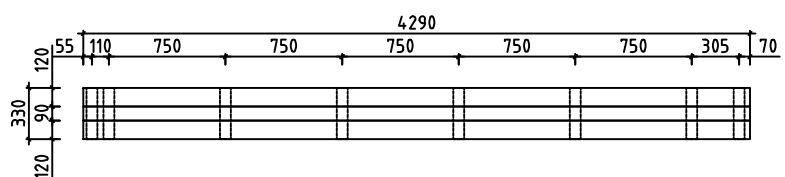

GB3

2 36x330

4220

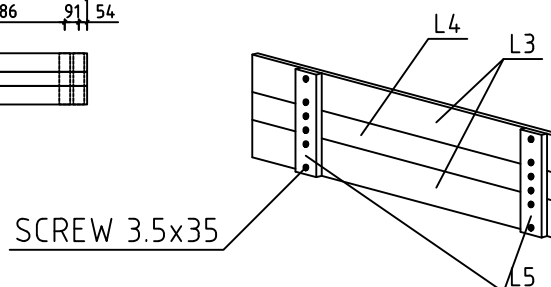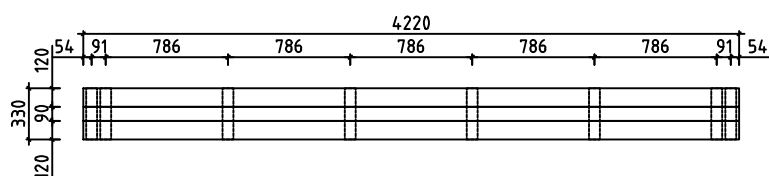

#001		5980	1
#002	1,2	5700	10
#003	1	5578	1
#004	2	5578	1
#005	1,2	5578	9
#006	1	4373	7
#007	A,B,C,D	4180	4
#008	A,B,C,D	4180	4
#009	A,B,C,D	4180	32
#010	A,C,D	4180	3
#011	B	4180	1
#012	A	4180	1
#013	A	4180	2
#014	2	2922	1
#015	1,2	2922	9
#016	1	2922	1
#017	2	2800	8
#018	1	1263	7
#019	1	1090	7
#020	B	835	2
#021	B	835	26
#022	1	417	14
#023	A	244	2
#024	1,A	244	38