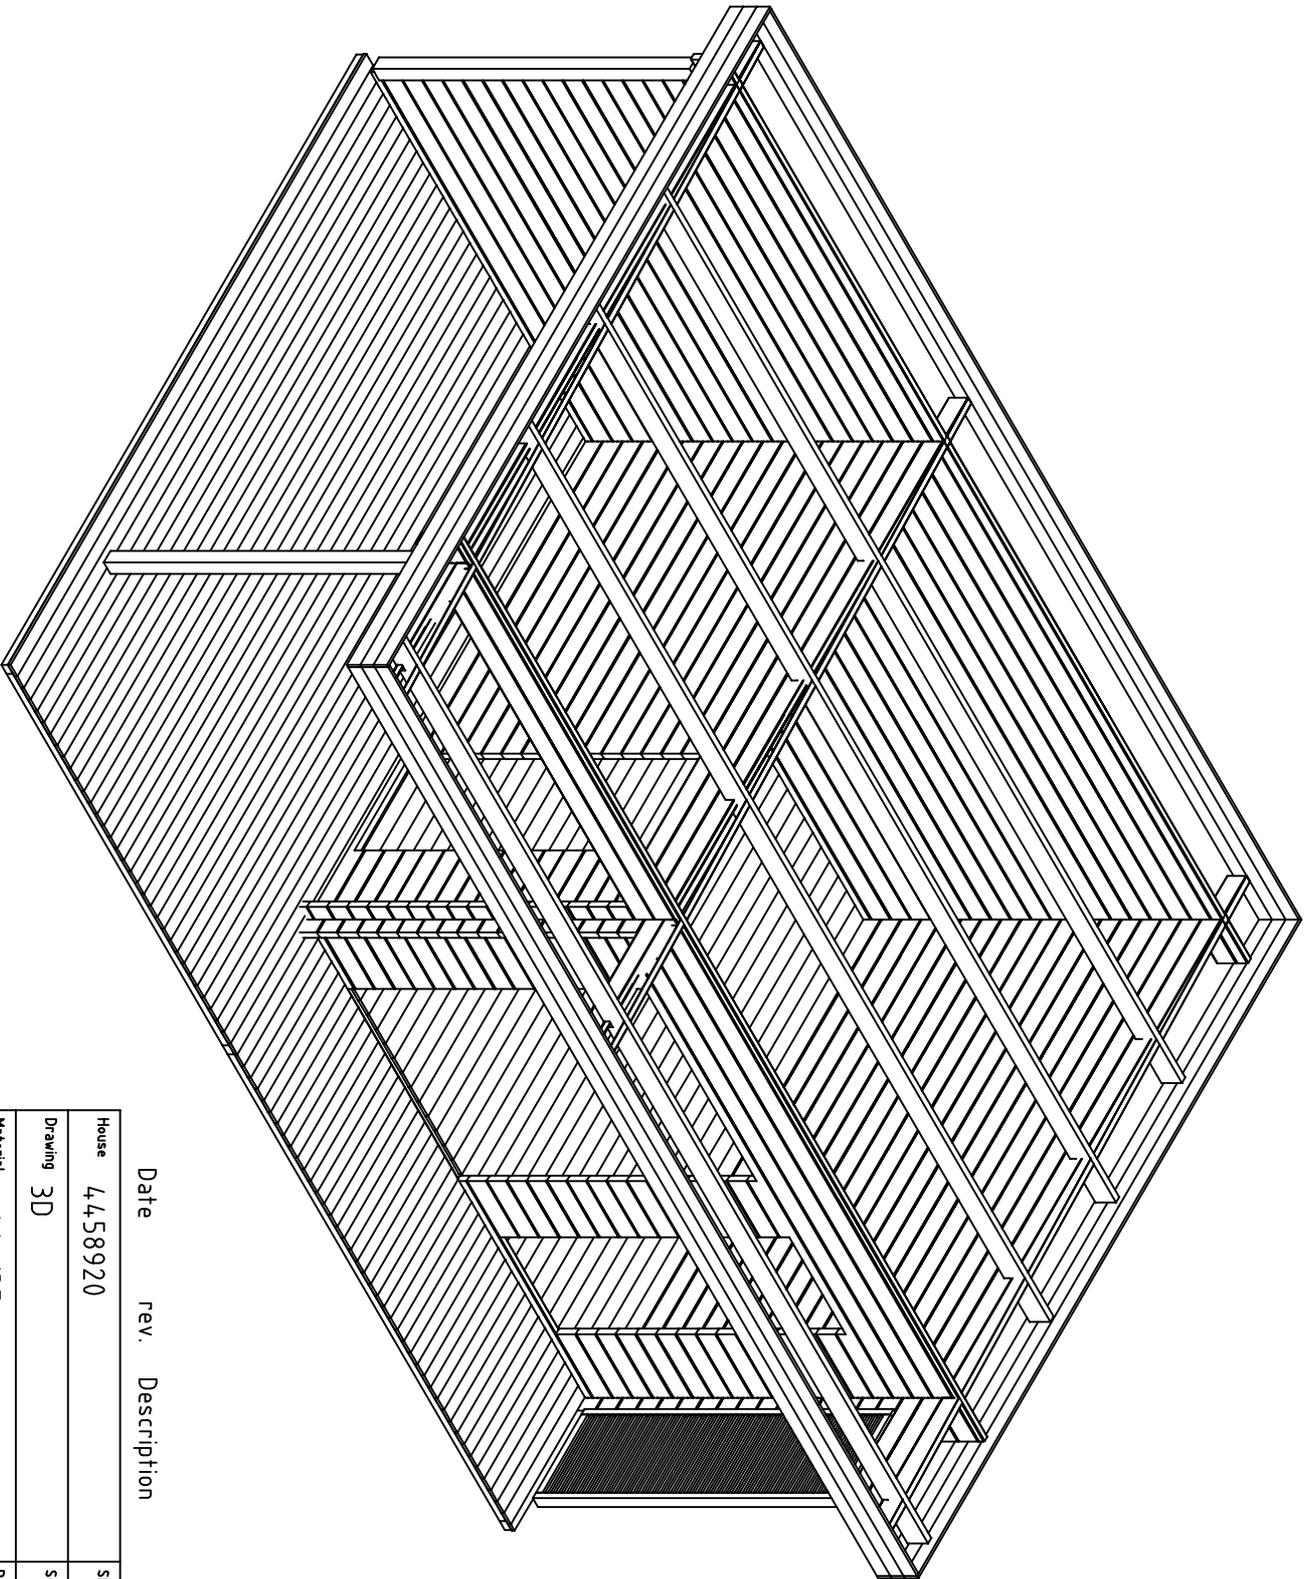


Date rev. Description

V 1.0

House	4458920	Sheet	1
Drawing	3D	Scale	
Material	44x135	Date	03.05.2023
Drawer	K.K.	File	4458920 3D.dwg



Date rev. Description


V 1.0

House	4458920	Sheet	2
-------	---------	-------	---




Drawing	3D	Scale	
---------	----	-------	--

Material	44x135	Date	03.05.2023
----------	--------	------	------------


Drawer	K.K.	File	4458920 3D.dwg
--------	------	------	----------------

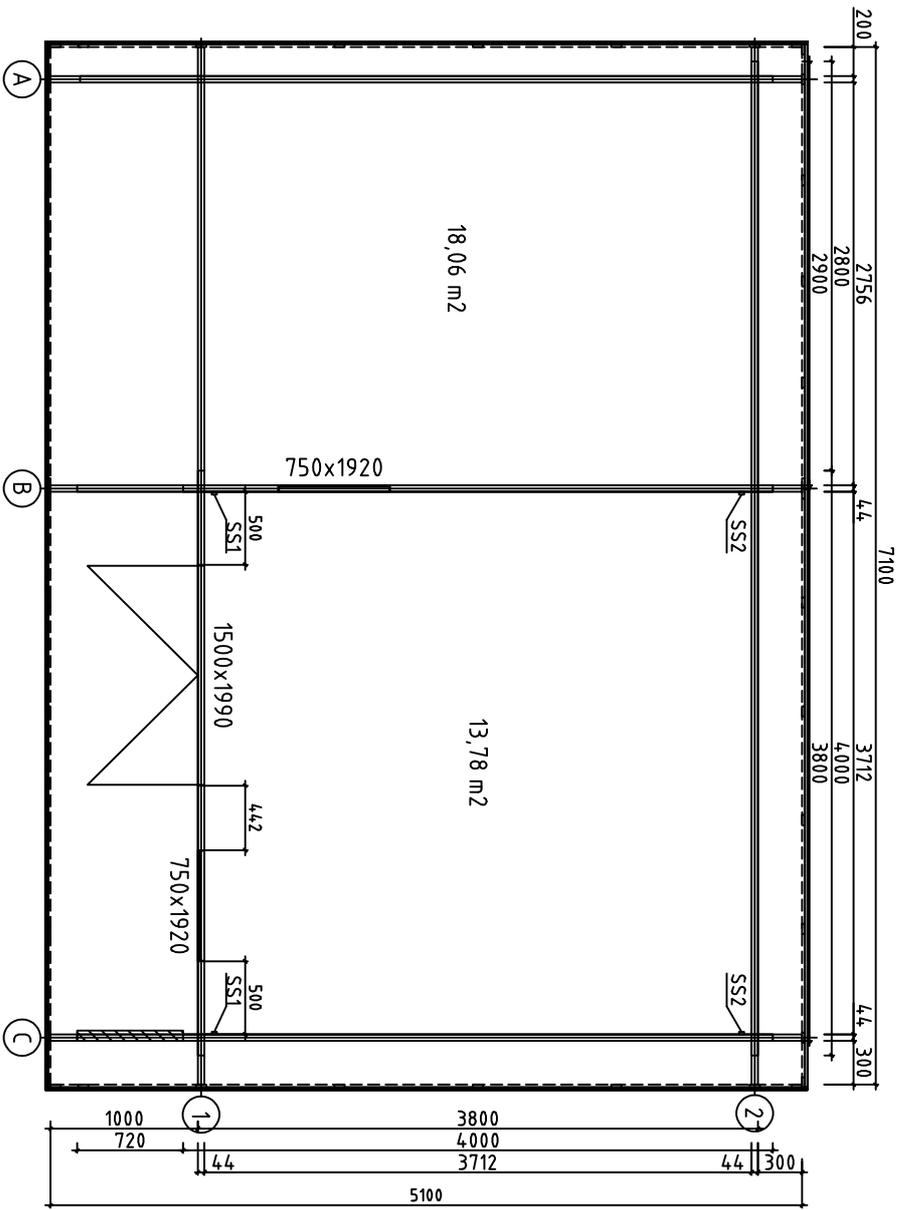




House	4458920	Sheet	3
Drawing	GRUNDPLAN-GRUNDPLAN-PLAN	Scale	1:50
Material	44x135	Date	03.05.2023
Drawer	K.K.	File	4458920.dwg

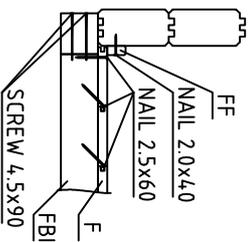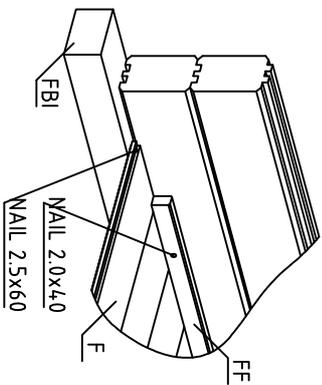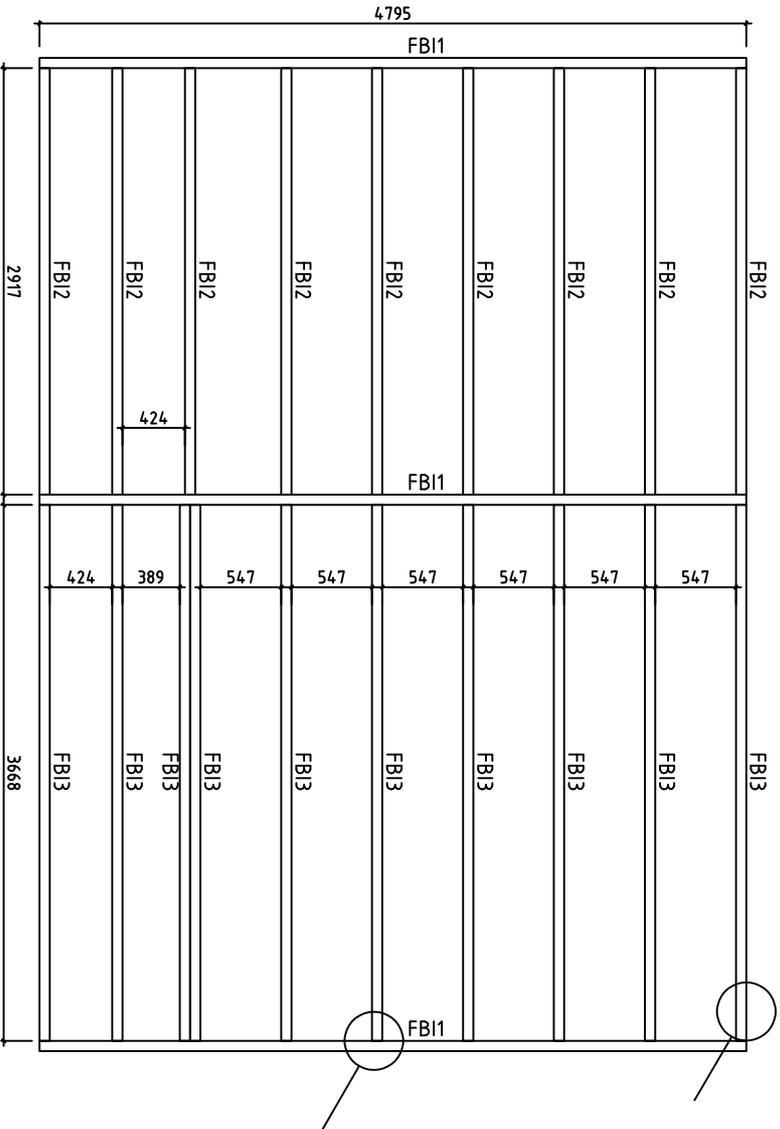

House	4458920	Sheet	4
Drawing	FLOORBEAMS-FUSSBODENBALKEN-VLOERBALKEN	Scale	1:50
Material	70x45	Date	03.05.2023
Drawer	K.K.	File	4458920.dwg

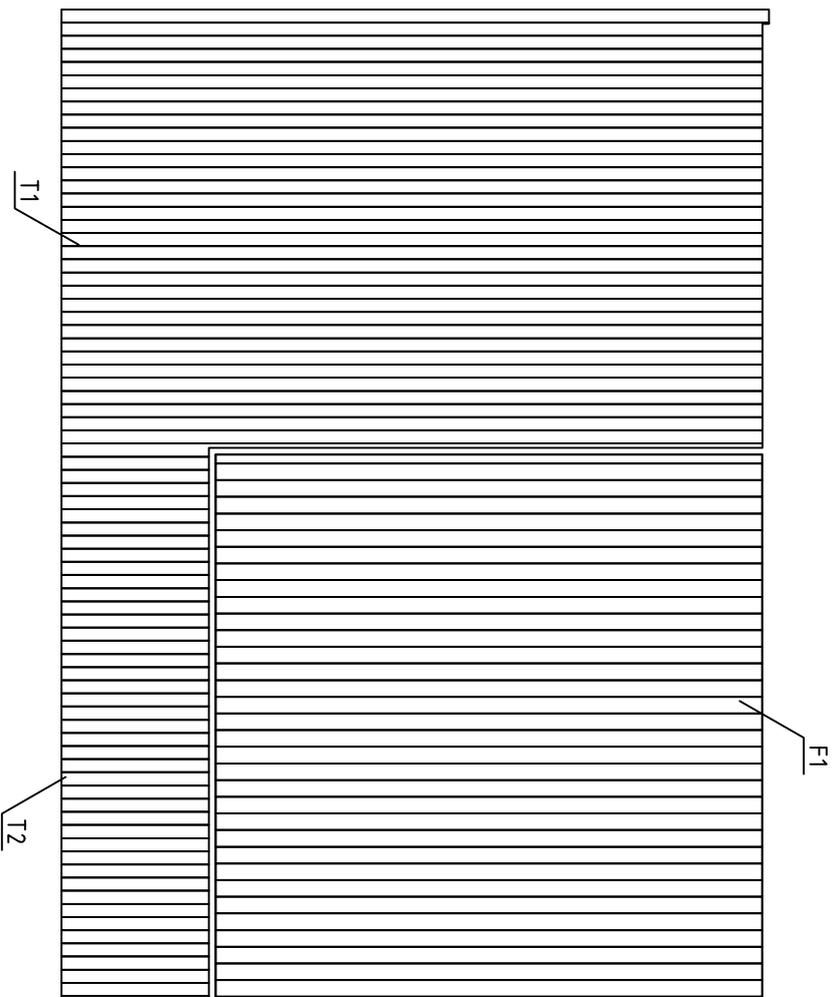

House	4458920	Sheet	5
Drawing	FLOORBOARD-FUSSBODENBRETT-VLOERPLANK	Scale	1:50
Material	18x114, 18x90	Date	03.05.2023
Drawer	K.K.	File	4458920.dwg

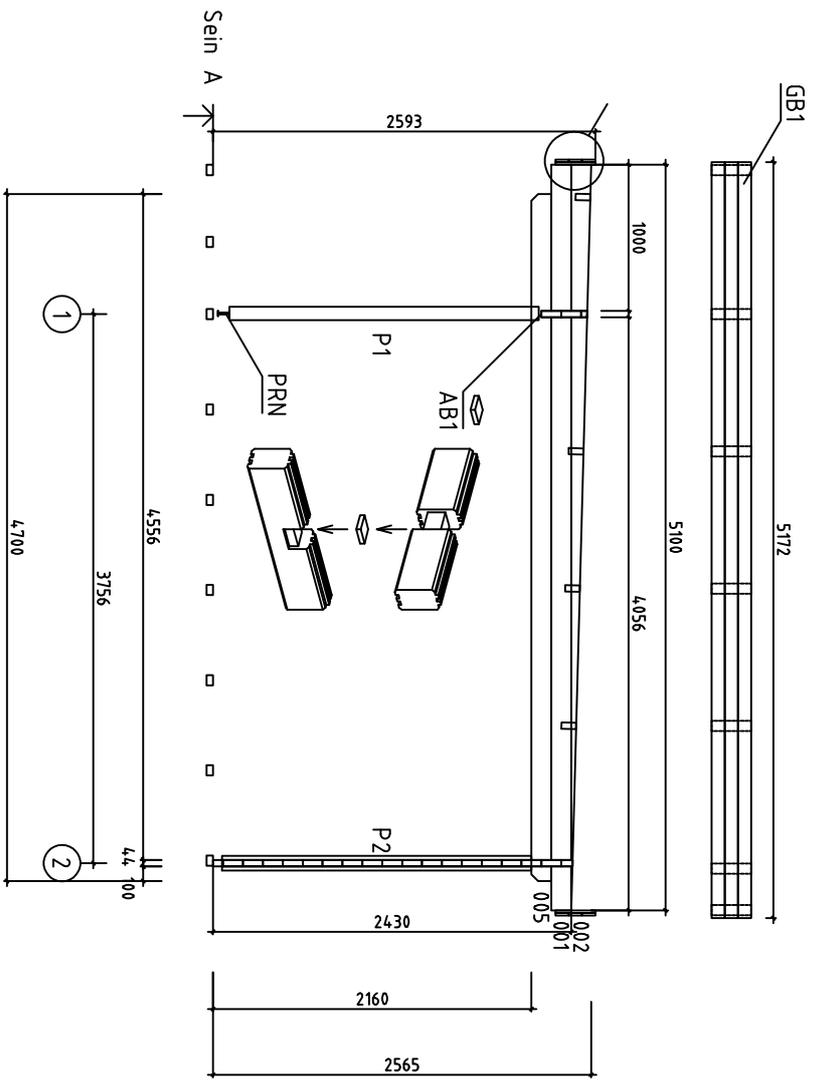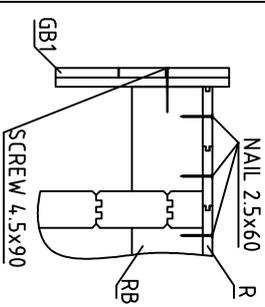
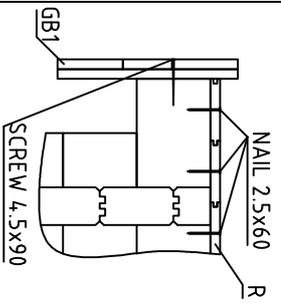


House	4458920	Sheet	6
Drawing	WALL - WAND - MUUR A	Scale	1:50
Material	44x135	Date	03.05.2023
Drawer	K.K.	File	4458920.dwg














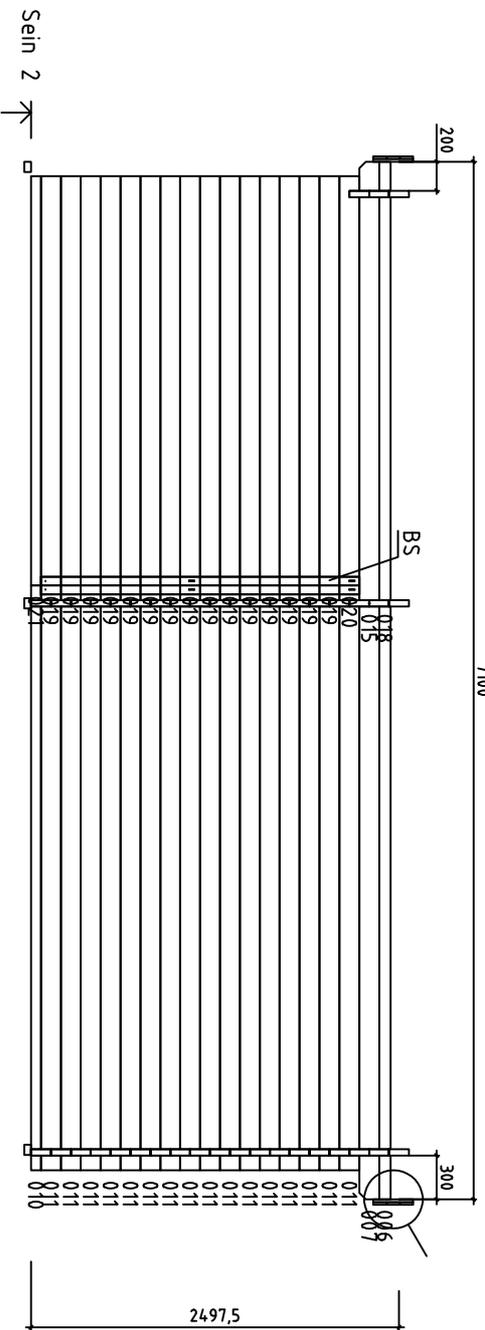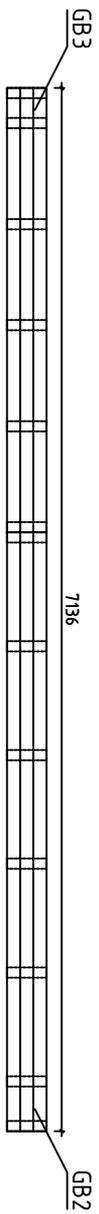























SCREW 3.5x35  
4x







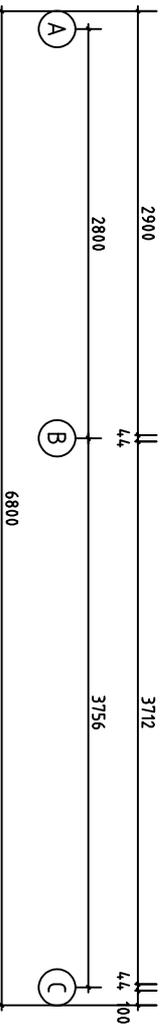
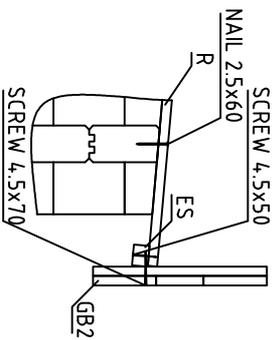
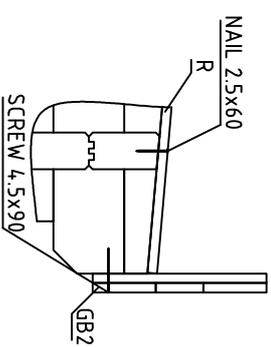
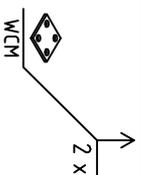
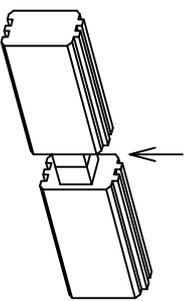



House	4458920	Sheet	10
Drawing	WALL - WAND-MUUR 2	Scale	1:50
Material	44x135	Date	03.05.2023
Drawer	K.K.	File	4458920.dwg

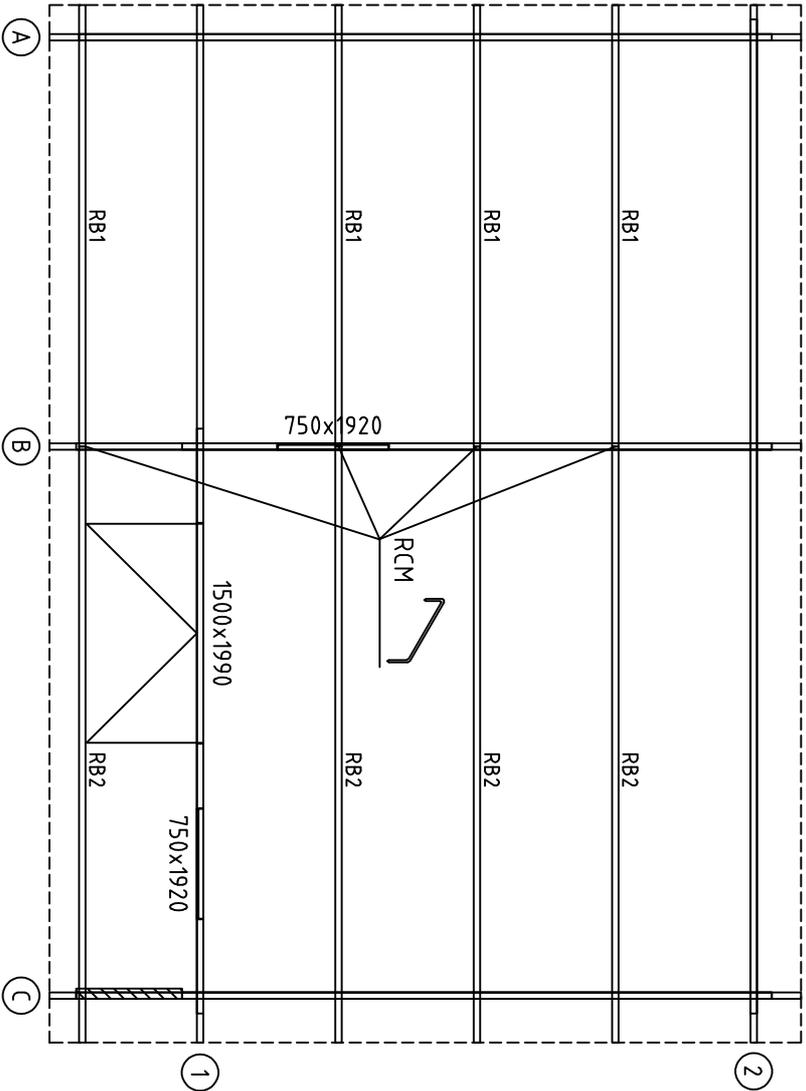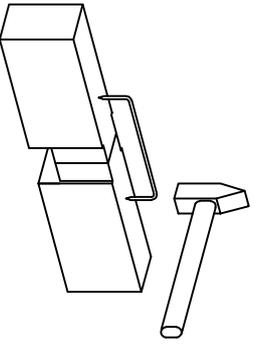

House	4458920	Sheet	11
Drawing	ROOFBEAMS-DACHBALKEN-DAKBALK	Scale	1:50
Material	43X140	Date	03.05.2023
Drawer	K.K.	File	4458920.dwg

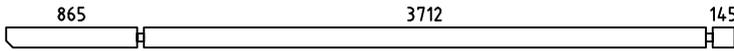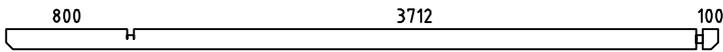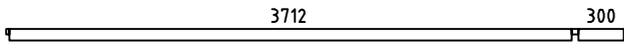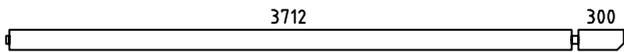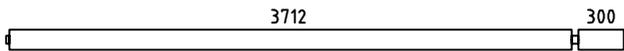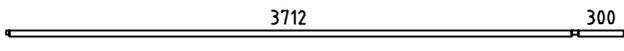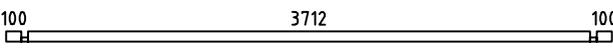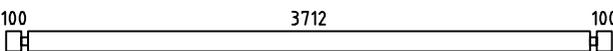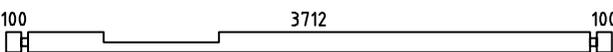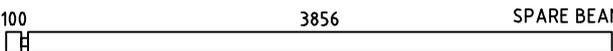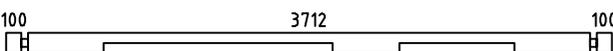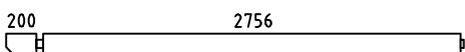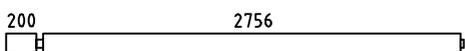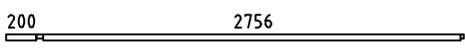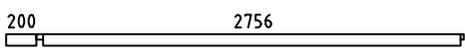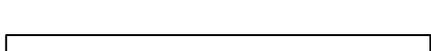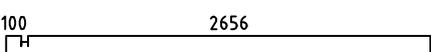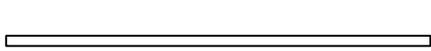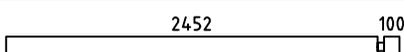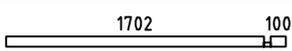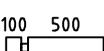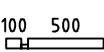Pos	4458920	Pcs	Profile (mm)	L (mm)
003		1	44x135	4810
004		1	44x135	4720
005		1	44x135	4700
006		1	44x77	4078
007		2	44x135	4078
008		1	44x135	4078
009		1	44x41	4078
010		1	44x68	4000
011		34	44x135	4000
012		1	44x135	4000
013	 SPARE BEAM-ERZATZBOHLE-VOORRAADPLANK	1	44x135	4000
014		1	44x135	4000
015		2	44x135	3022
016		1	44x135	3022
017		1	44x41	3022
018		1	44x77	3022
019		15	44x135	2800
020		1	44x135	2800
021		1	44x68	2800
022		14	44x135	2596
023		1	44x68	1846
024		42	44x135	644
025		1	44x68	644
026		14	44x135	442
HB	HIT BLOCK-SCHLAGHÖLZER-BLAZENPLANK 	2	44x135	300

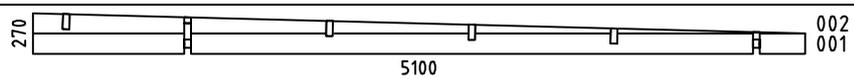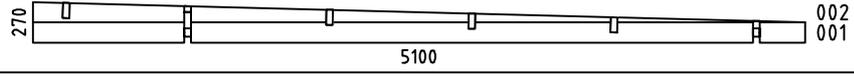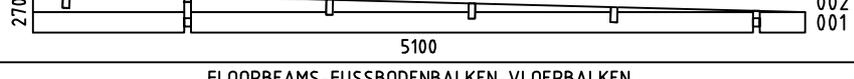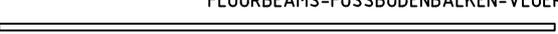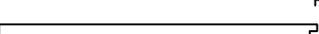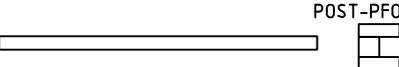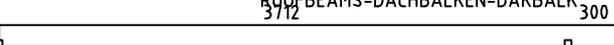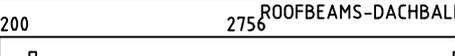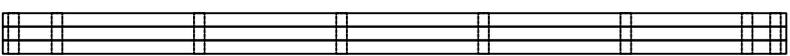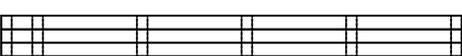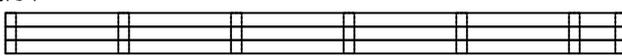
Pos	4458920	Pcs	Profile (mm)	L (mm)		
WA-1		1	44x270	5100		
WB-1		1	44x270	5100		
WC-1		1	44x270	5100		
FBI1	FLOORBEAMS-FUSSBODENBALKEN-VLOERBALKEN 	IMM	3	70x45	4795	
FBI3	FLOORBEAMS-FUSSBODENBALKEN-VLOERBALKEN 	IMM	10	70x45	3668	
FBI2	FLOORBEAMS-FUSSBODENBALKEN-VLOERBALKEN 	IMM	9	70x45	2917	
P1	POST-PFOSTEN-POTEAU 	1	90x90	2100		
P2	POST-PFOSTEN-POTEAU 	1	101x90	2100		
RB2	ROOFBEAMS-DACHBALKEN-DAKBALK 	4	43x140	4078		
RB1	ROOFBEAMS-DACHBALKEN-DAKBALK 	4	43x140	3022		
F1	FLOORBOARD-FUSSBODENBRETT-VLOERPLANK  or-oder-of	33+1 43+1	18x114 18x88	3710		
T1	TERRACE BOARD-TERRASSENBRETT-TERRASSPLANK  IMM	2+1	18x90	4800		
T2	TERRACE BOARD-TERRASSENBRETT-TERRASSPLANK  IMM	32+1	18x90	4756		
T3	TERRACE BOARD-TERRASSENBRETT-TERRASSPLANK  IMM	42	18x90	1000		
R1	ROOFBOARD-DACHBRETT-DAKPLANK  or-oder-of	63+1 82+2	18x114 18x88	5110		
FF1	FLOOR FILLET-FUSSBODENLEISTE-VLOERPLINT 		18x35	15.5		
ES1	EAVE SLAT-TRAUFELEISTE-AFDEKLIJST 	2	30x40	3712		
ES2	EAVE SLAT-TRAUFELEISTE-AFDEKLIJST 	2	30x40	2756		
ES3 ES4	EAVE SLAT-TRAUFELEISTE-AFDEKLIJST 	2 2	30x40	300 200		
BS	BOARD FIXING SIDEWALL 	2	18x120	2160		
AB1	ASSEMBLING BOARD-MONTAGE BOARD-MONTAGE PLANK 	2	15x30	30		
GB1	ASSEMBLY REQUIRED-MONTAGE ERFORDERLIJCH-MONTAGE VEREIST 	2	36x270	5172		
GB3 GB2	ASSEMBLY REQUIRED-MONTAGE ERFORDERLIJCH-MONTAGE VEREIST  	2 2	36x270 36x270	3040 4096		
House	4458920	Material	File	4458920.dwg	Sheet	13

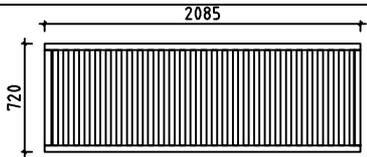Pos	4458920		Pcs	Profile (mm)	L (mm)
TB1			1	70x720	2085
SS1	STORM SLAT-STURMLEISTE -BAGUETTE DE TEMPETE		2	18x35	2390
SS2	STORM SLAT-STURMLEISTE -BAGUETTE DE TEMPETE		2	18x35	2300
SC1	STEEL CORNER-STAH ECKE-STALEN HOEK		2	35x130	35
PRN	POST REGULATOR-PFOSTEN REGLER- PIED MÉTALLIQUE RÉGLABLE POUR POTEAU		1		
WCM	WALLBEAMS CONNECTING METAL-WANDBOHLN BEFESTIGUNG METALLE-MUURBALKEN POOLING METALEN		5	25	25
RCM	ROOFBEAMS CONNECTING METAL-DACHBALKEN BEFESTIGUNGSMETALLE-DAKBALKEN POOLING METALEN		4	∅6.0	200
	SCREWS-SCHRAUBEN-SCHROEF FOR-FÜR-VOOR SC1		2	∅6.0	40
	WASHER-SCHEIBE-SCHIJF FOR-FÜR-VOOR SC1		2	∅6.0	18
	SCREWS-SCHRAUBEN-VISSER FOR-FÜR-POUR SS1, SS2		12	∅6.0	50
	WASHER-SCHEIBE-RONDELLE FOR-FÜR-POUR SS1, SS2		12	∅6.0	18
	SCREWS-SCHRAUBEN-VIS FOR-FÜR-POUR PRN		8	∅6.0	45
	NAIL-NAGEL-NAGEL FOR-FÜR-VOOR FF1		52	∅2.0	40
	NAIL-NAGEL-NAGEL FOR-FÜR-VOOR F1, R1, T1-T3		930	∅2.5	60
	SCREWS-SCHRAUBEN-SCHROEF FOR-FÜR-VOOR SC1, WCM, GB1, GB2, GB3		290	∅3.5	35
	SCREWS-SCHRAUBEN-SCHROEF FOR-FÜR-VOOR ES1, ES2, ES3		48	∅4.5	50
	SCREWS-SCHRAUBEN-SCHROEF FOR-FÜR-VOOR GB1-GB3		30	∅4.5	70
	SCREWS-SCHRAUBEN-SCHROEF FOR-FÜR-VOOR GB1-GB3, FBI1, FBI2, FBI3 010, 021, 023, 025		126	∅4.5	90
	SCREWS-SCHRAUBEN-SCHROEF FOR-FÜR-VOOR RB1, RB2		16	∅6.0	160
	BOLT-PULTTI-BULT FOR-FÜR-VOOR BS		6	∅M8	120
House	4458920	Material	File	4458920.dwg	Sheet 14

Pos	Assembly Instructions-Montageanleitungen-Montage-instructies	Pcs	Profile (mm)	L (mm)
L1	BOARD-BRETT-BORD 	6	18x90	5172
L2	BOARD-BRETT-BORD 	6	18x90	4096
L3	BOARD-BRETT-BORD 	6	18x90	3040
L4	BOARD-BRETT-BORD 	30	18x70	270

GB1

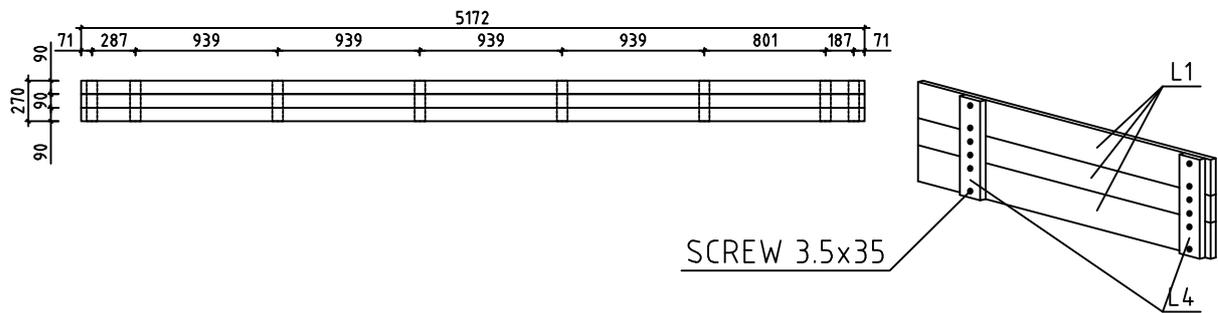2 36x270 5172






GB2

2 36x270 4096

GB3

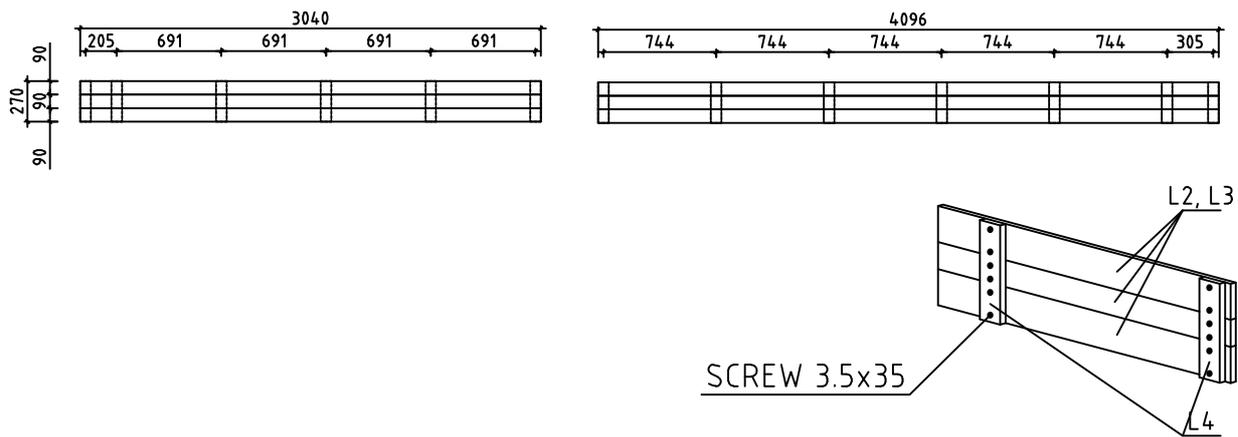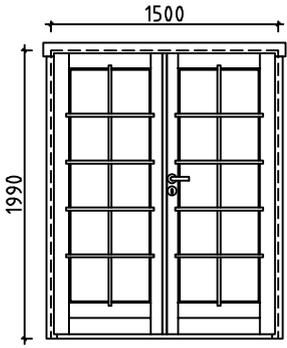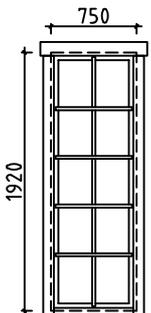2 36x270 3040



Pos	Specification-Bestimmung-Omschrijving	Pcs	Profile (mm)	L (mm)
	<p>DOUBLEDOOR-DOPPELTÜR-DUBBELE DEUR (right-rechts-rechts) AST_PRE</p> 	<p>P</p> <p>1</p> <p>1</p> <p>1</p> <p>1</p> <p>2</p>	<p>1500</p>	<p>1990</p>
	<p>WINDOW-FENSTER-VENSTER (closed-feststehend-gesloten) AST_PRE_K</p> 	<p>P</p> <p>2</p> <p>2</p>	<p>750</p>	<p>1920</p>