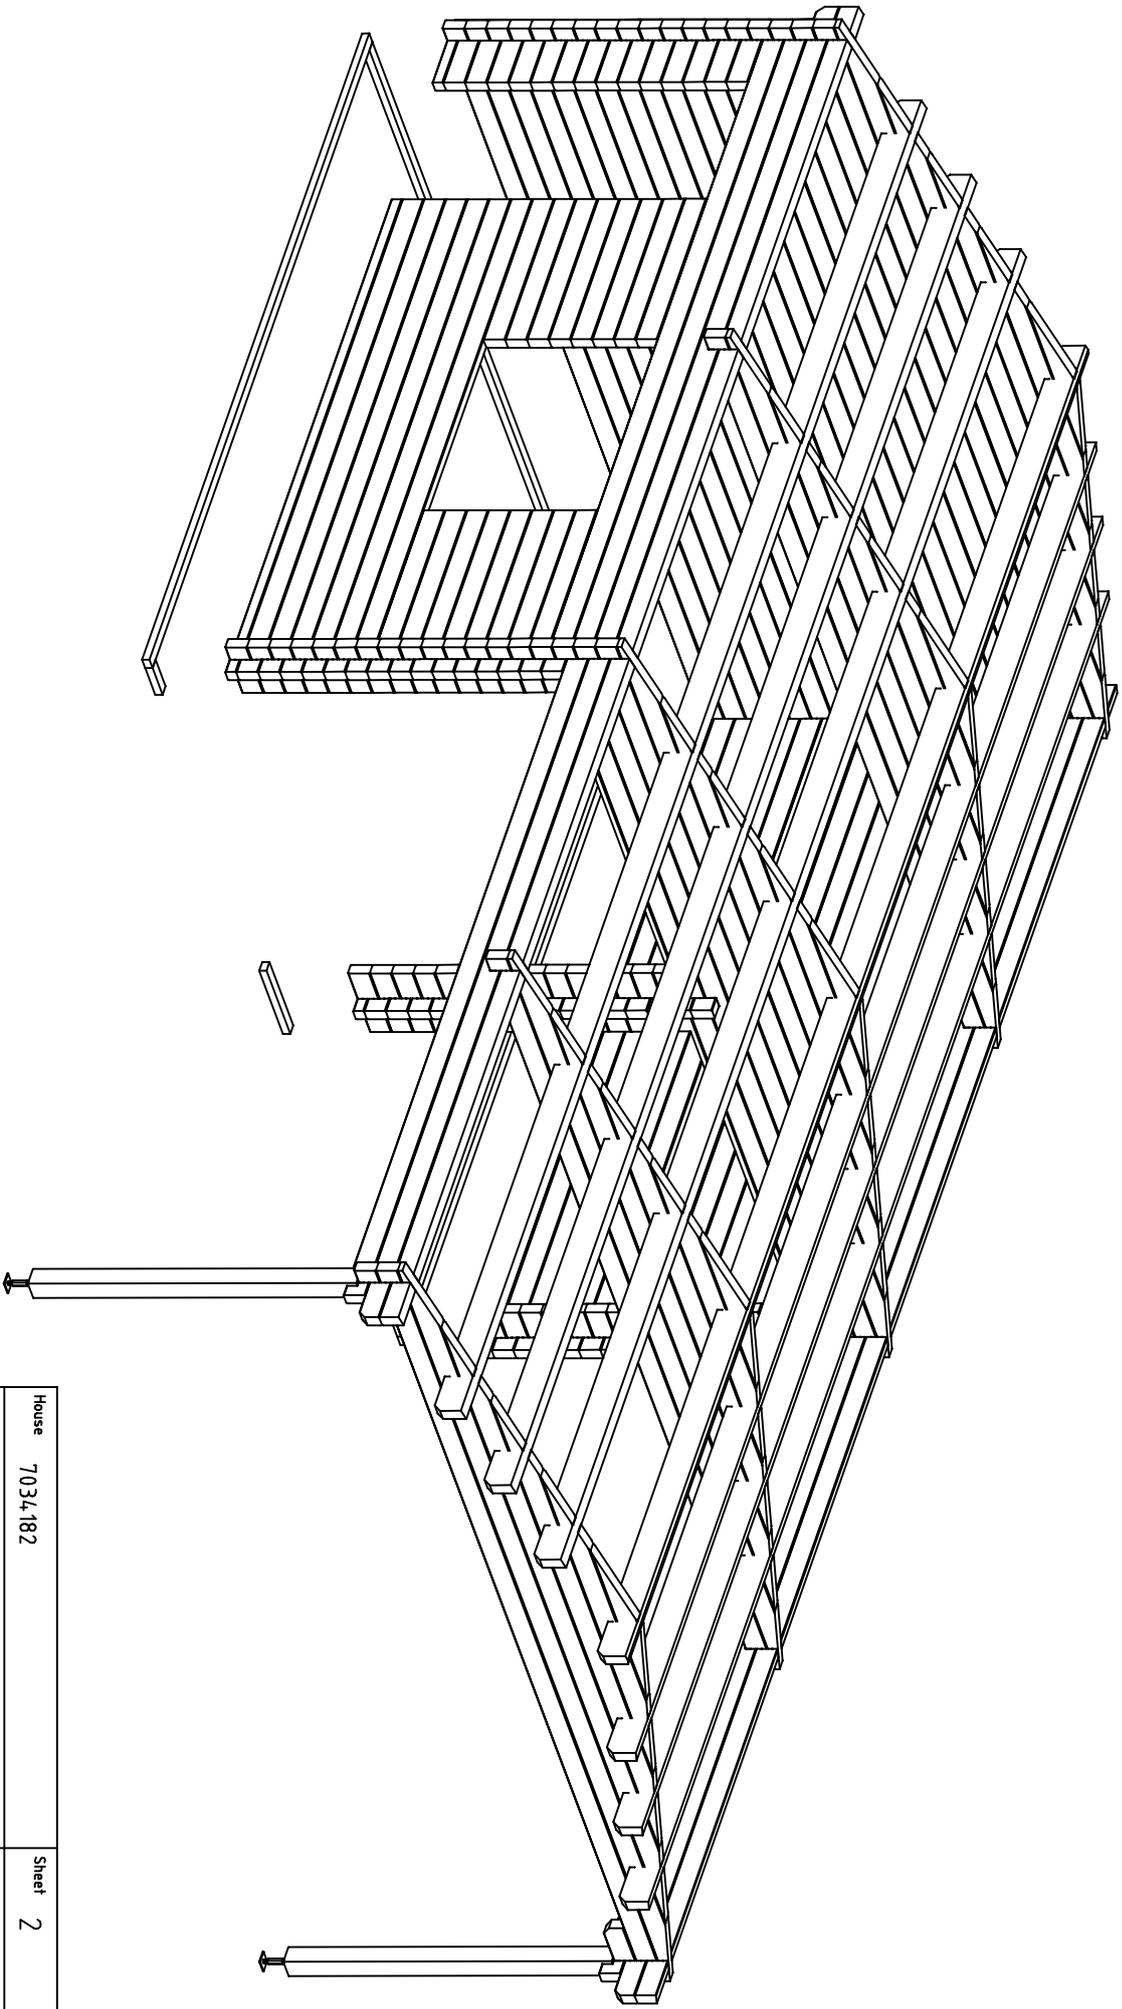
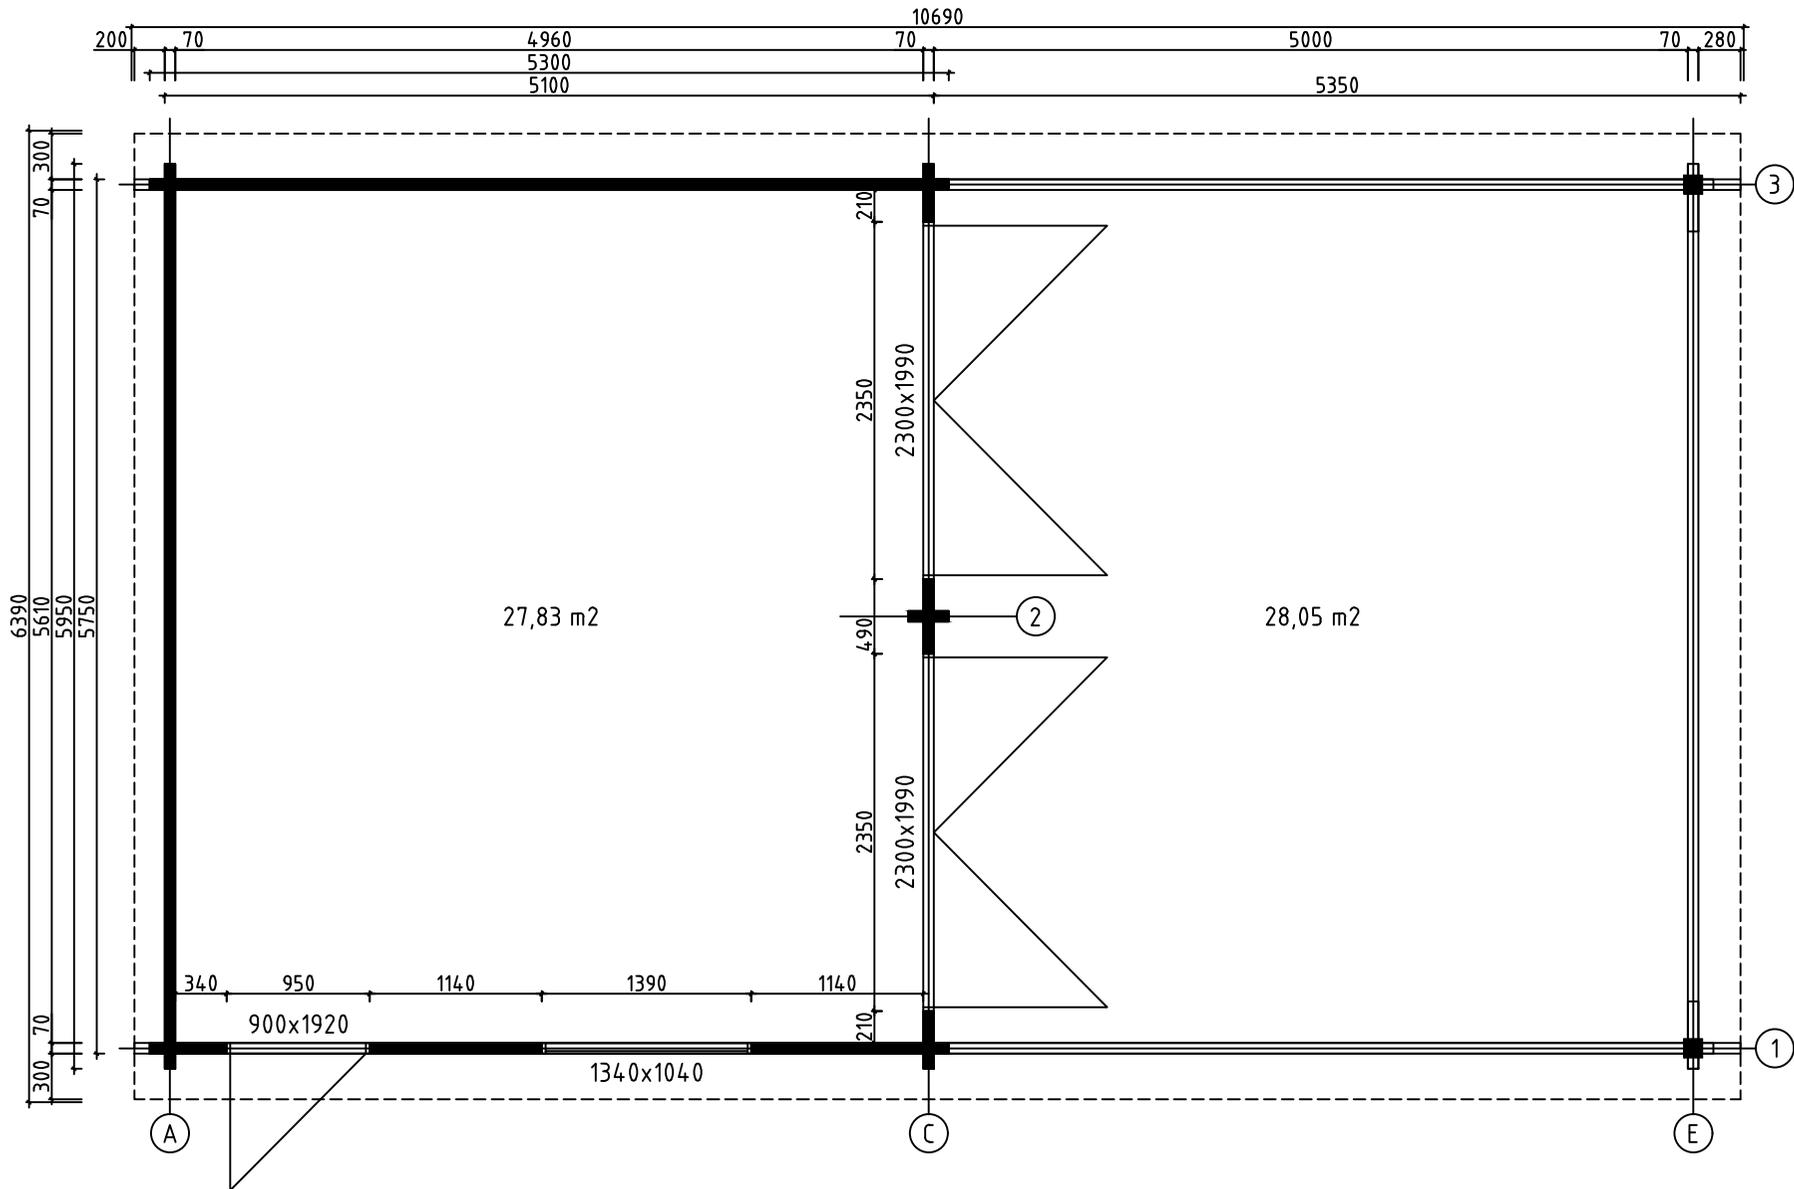




House	7034.182	Sheet	1
Drawing	3D	Scale	
Material	70x135	Date	24.01.2023
Drawer	RP	File	7034.182 3D.dwg





House	7034,182	Sheet	2
Drawing	3D	Scale	
Material	70x135	Date	24.01.2023
Drawer	RP	File	7034,182 3D.dwg





House	7034182	Sheet	3
Drawing	GRUNDPLAN-GRUNDPLAN-PLAN	Scale	1:50
Material	70x135	Date	24.01.2023
Drawer	RP	File	7034182.dwg

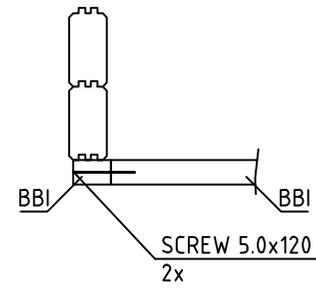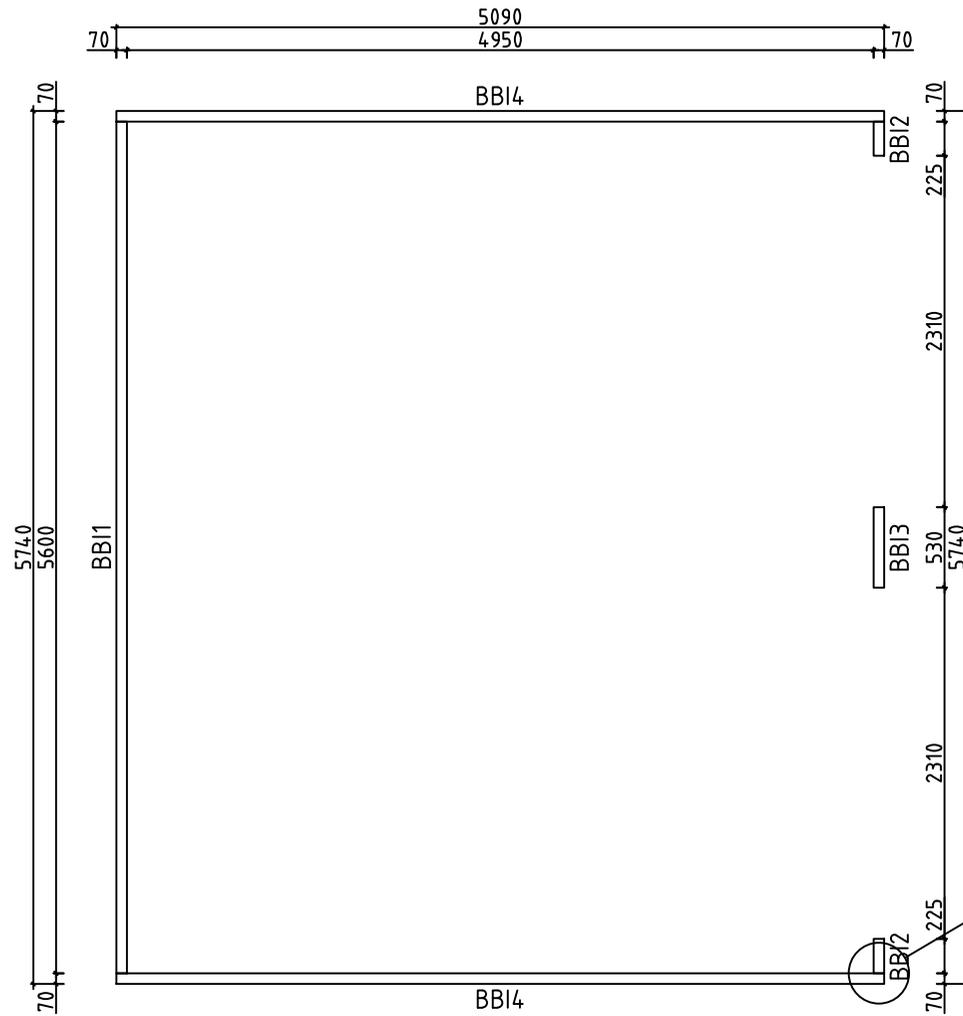


House	7034182	Sheet	4
Drawing	BASE FRAME-LAGERHÖLZER-ONDERBALKEN	Scale	1:50
Material	70x45	Date	24.01.2023
Drawer	RP	File	7034182.dwg

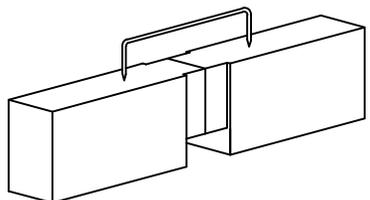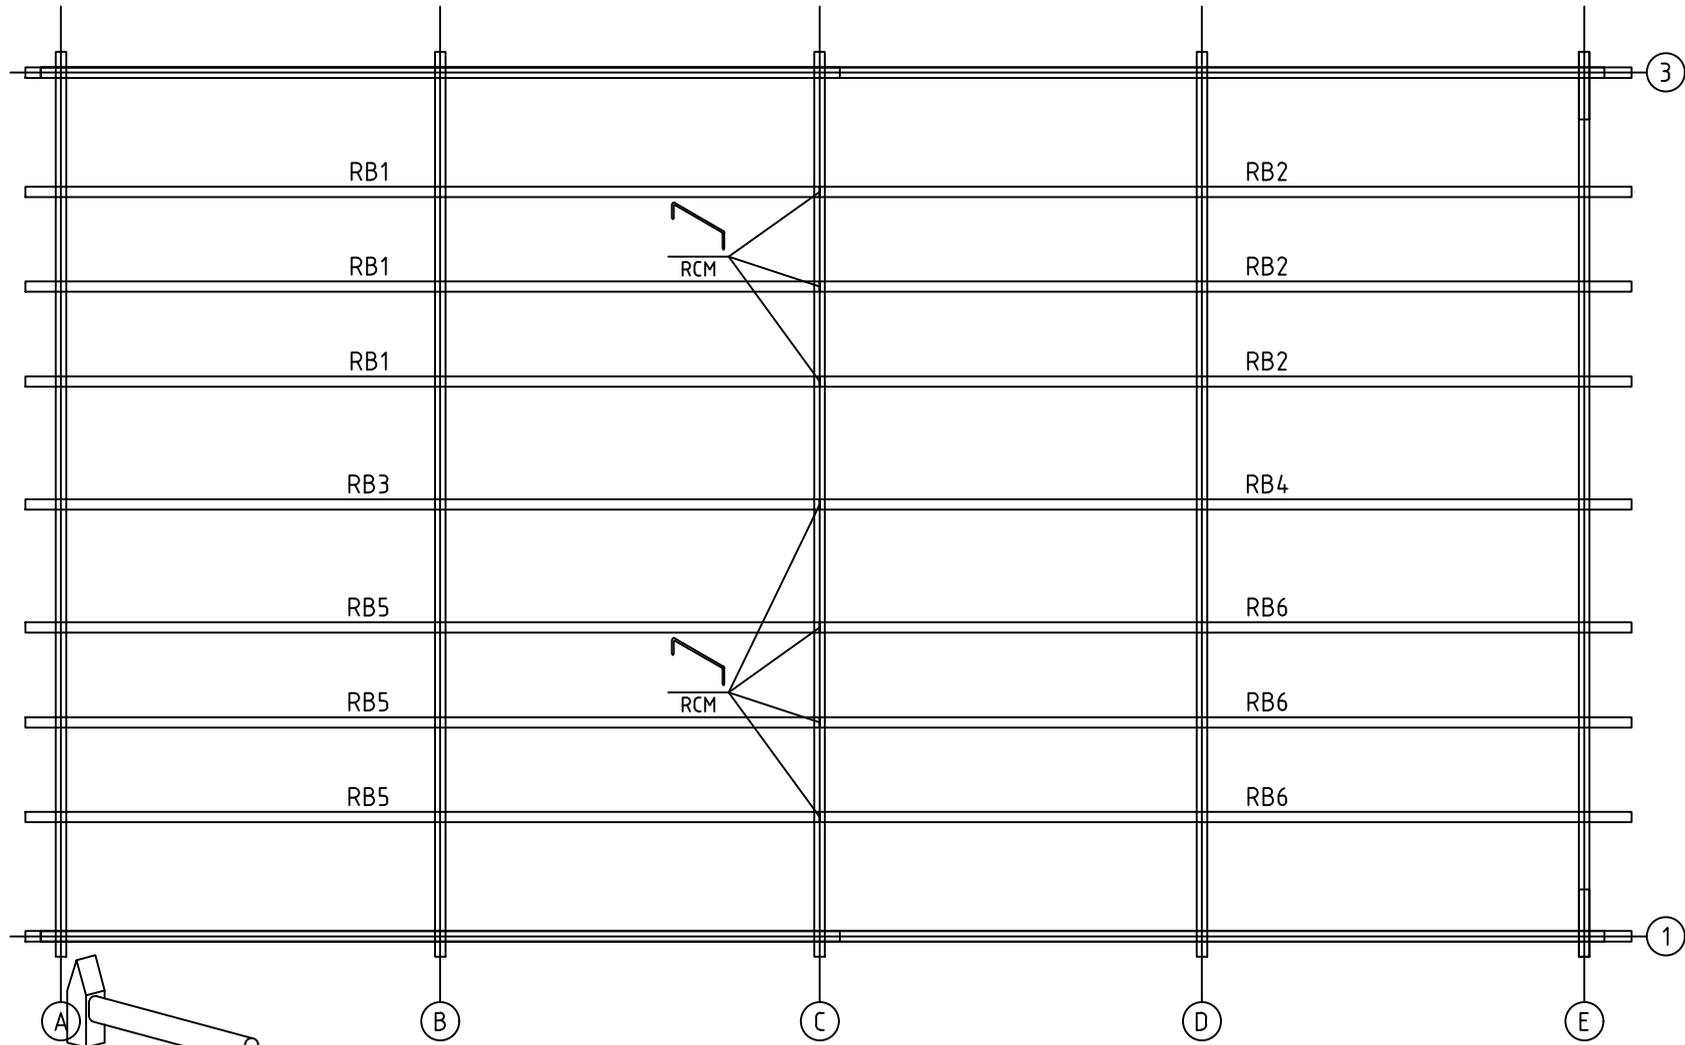


House	7034182	Sheet	5
Drawing	ROOFBEAMS-DACHBALKEN-DAKBALK	Scale	1:50
Material	68x190	Date	24.01.2023
Drawer	RP	File	7034182.dwg

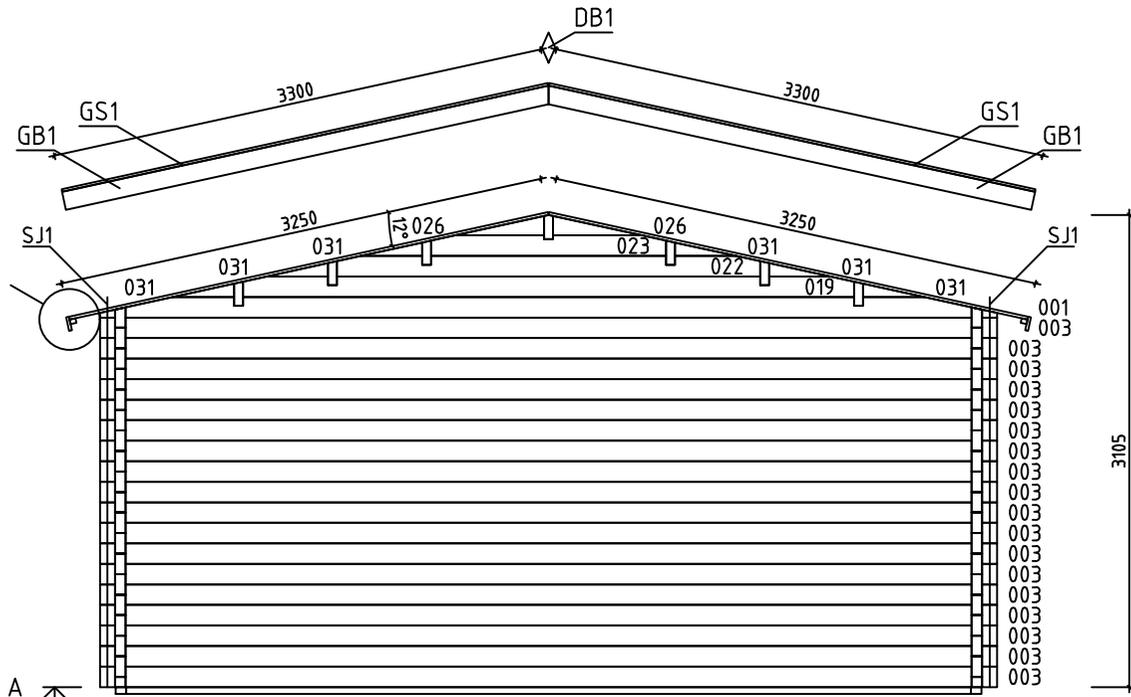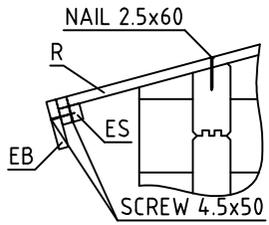


Wall-Wand-Muur A ↗

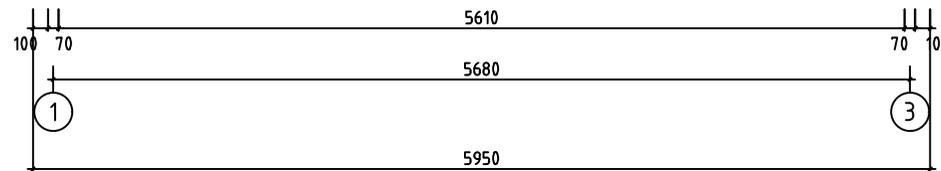

House	7034182	Sheet	6
Drawing	WALL-WAND-MUUR A	Scale	1:50
Material	70x135	Date	24.01.2023
Drawer	RP	File	7034182.dwg

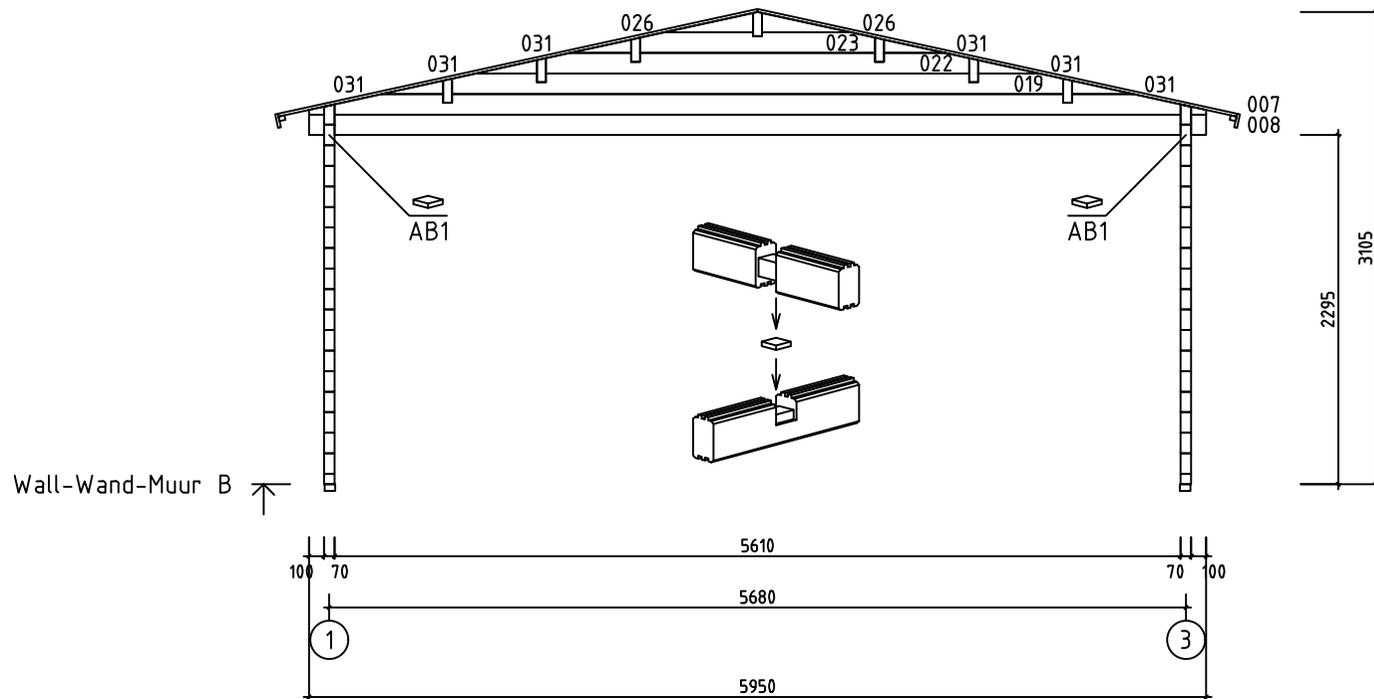


House	7034182	Sheet	7
Drawing	WALL-WAND-MUUR B	Scale	1:50
Material	70x135	Date	24.01.2023
Drawer	RP	File	7034182.dwg

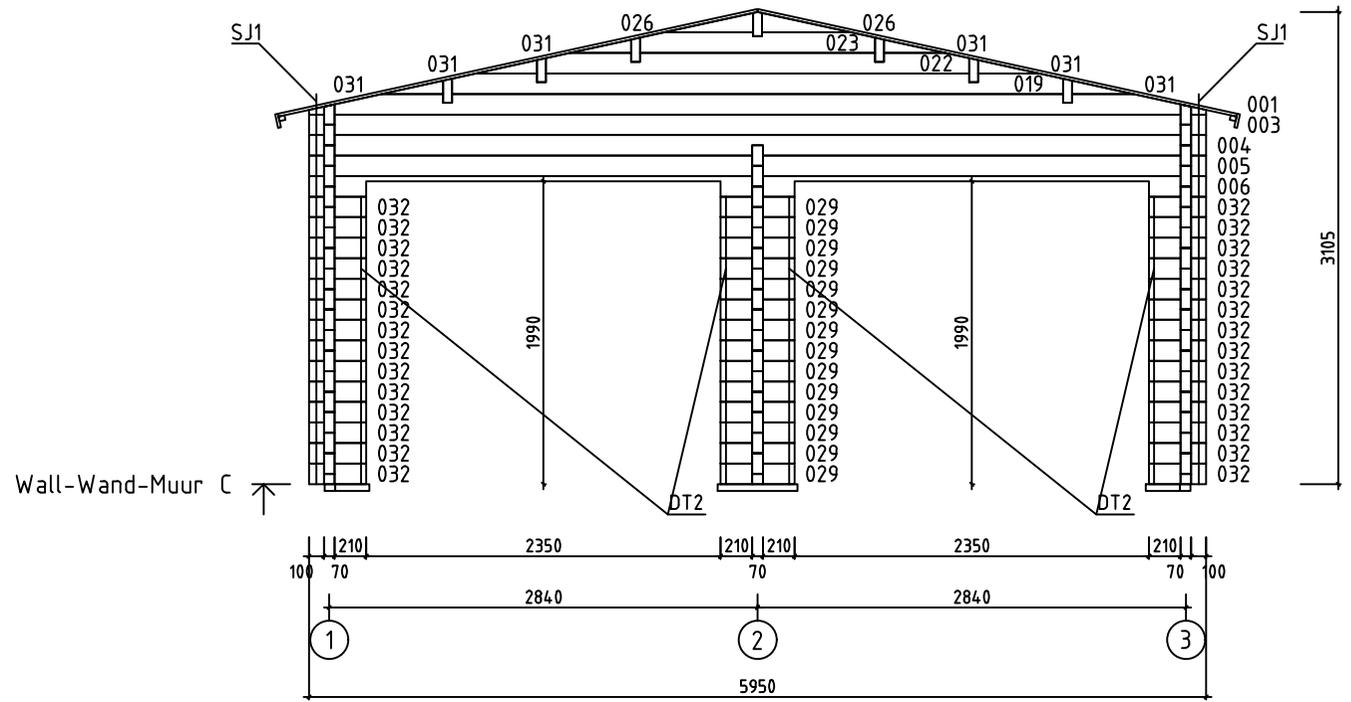


House	7034182	Sheet	8
Drawing	WALL-WAND-MUUR C	Scale	1:50
Material	70x135	Date	24.01.2023
Drawer	RP	File	7034182.dwg

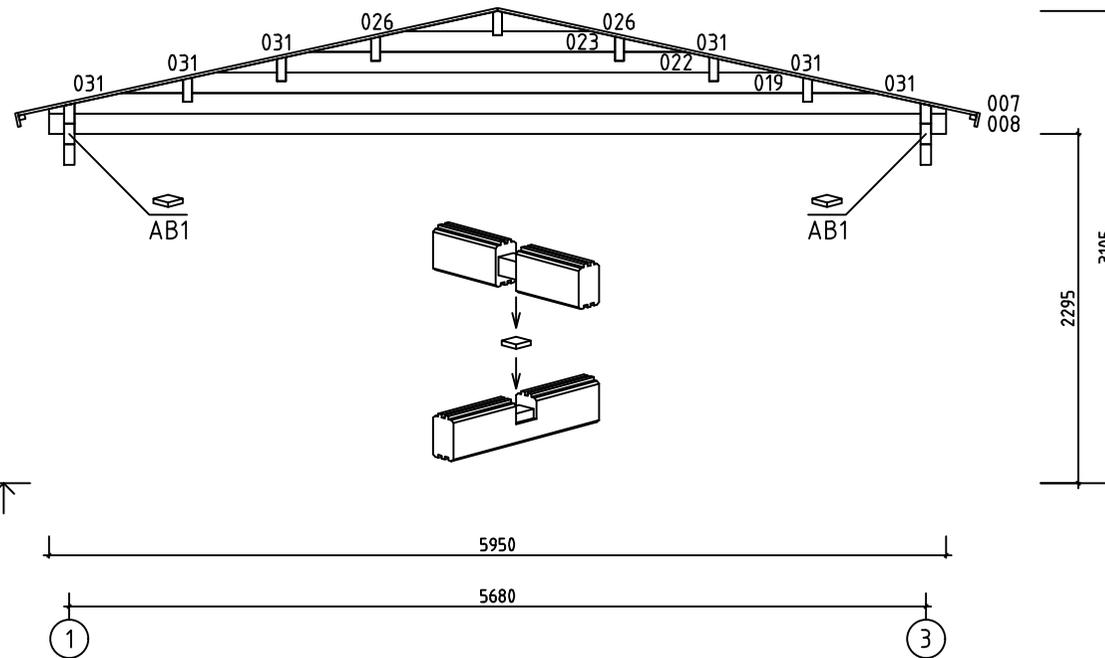
Wall-Wand-Muur D ↗




House	7034182	Sheet	9
Drawing	WALL-WAND-MUUR D	Scale	1:50
Material	70x135	Date	24.01.2023
Drawer	RP	File	7034182.dwg

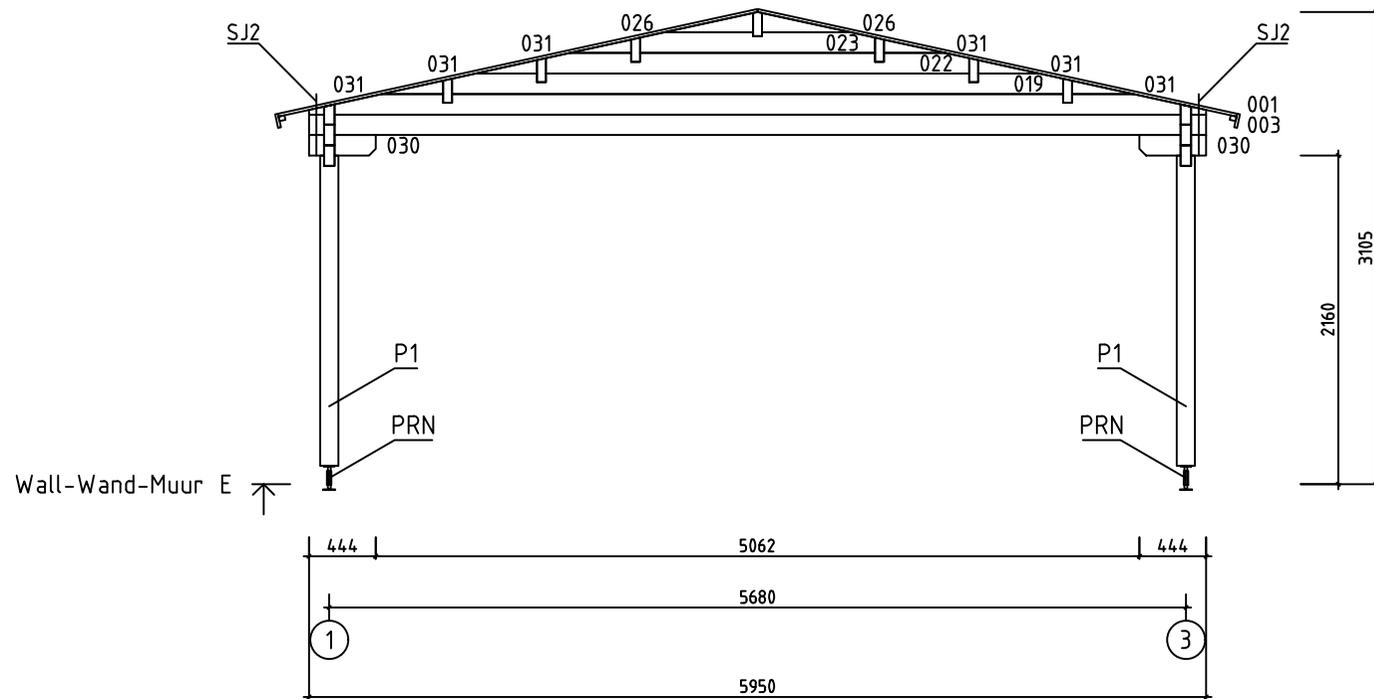

House	7034182	Sheet	10
Drawing	WALL-WAND-MUUR E	Scale	1:50
Material	70x135	Date	24.01.2023
Drawer	RP	File	7034182.dwg

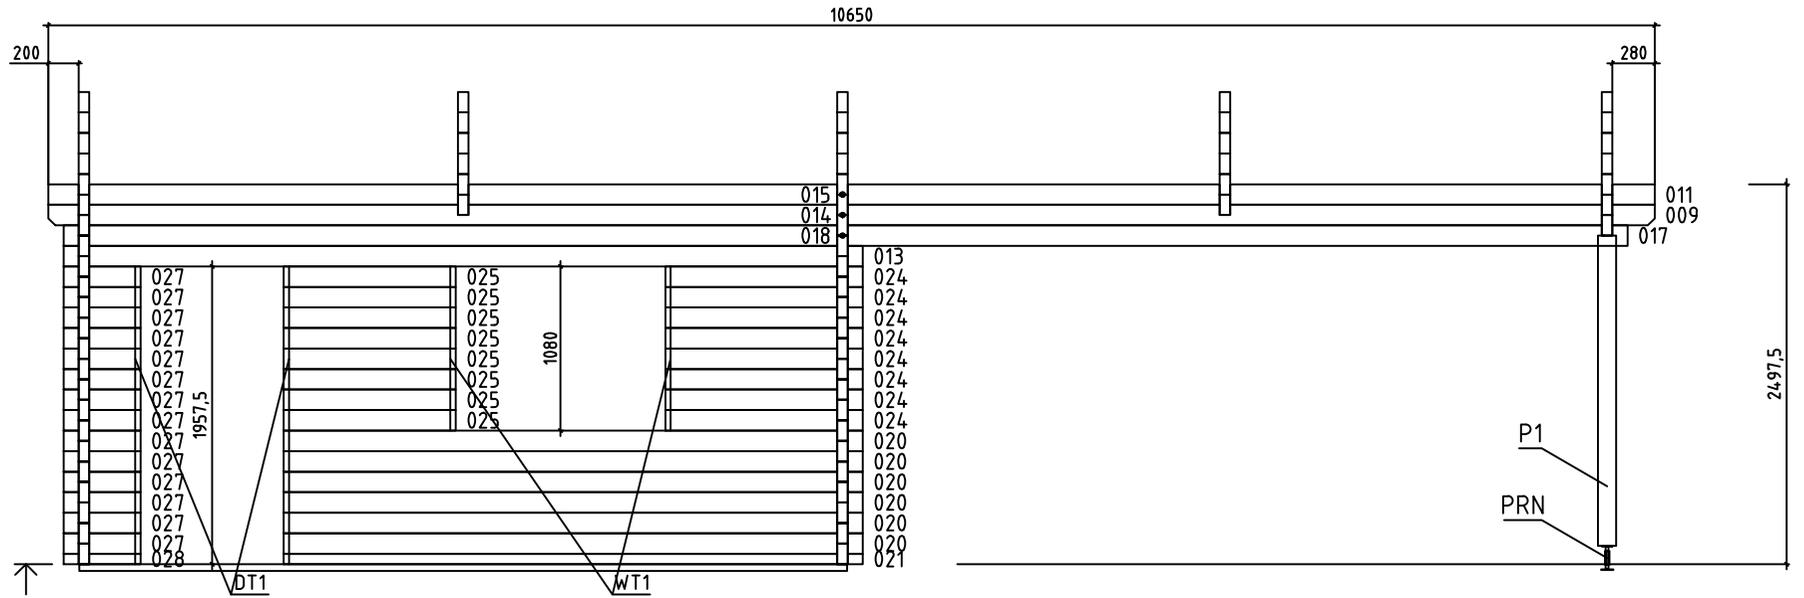


Wall-Wand-Muur 1

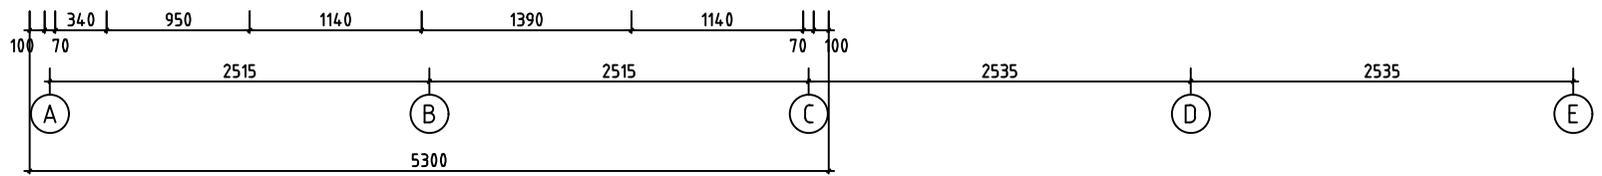


SCREW 3.5x35
4x



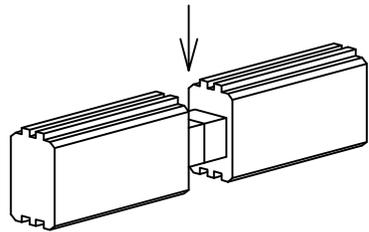
WCM
3x





House	7034182	Sheet	11
Drawing	WALL-WAND-MUUR 1	Scale	1:50
Material	70x135	Date	24.01.2023
Drawer	RP	File	7034182.dwg

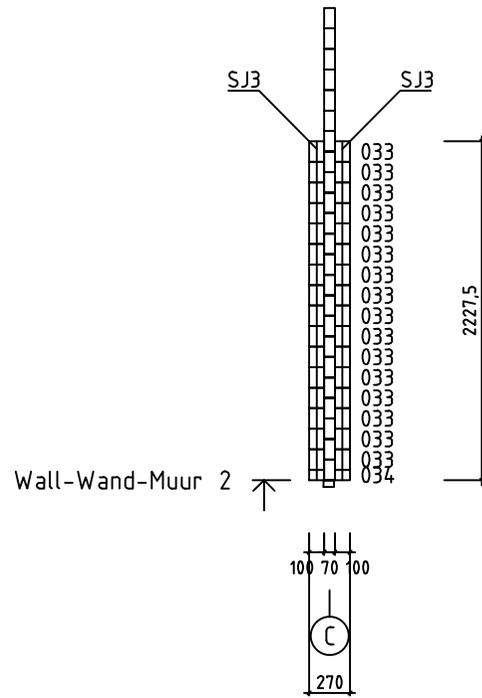
















House	7034182	Sheet	12
Drawing	WALL-WAND-MUUR 2	Scale	1:50
Material	70x135	Date	24.01.2023
Drawer	RP	File	7034182.dwg






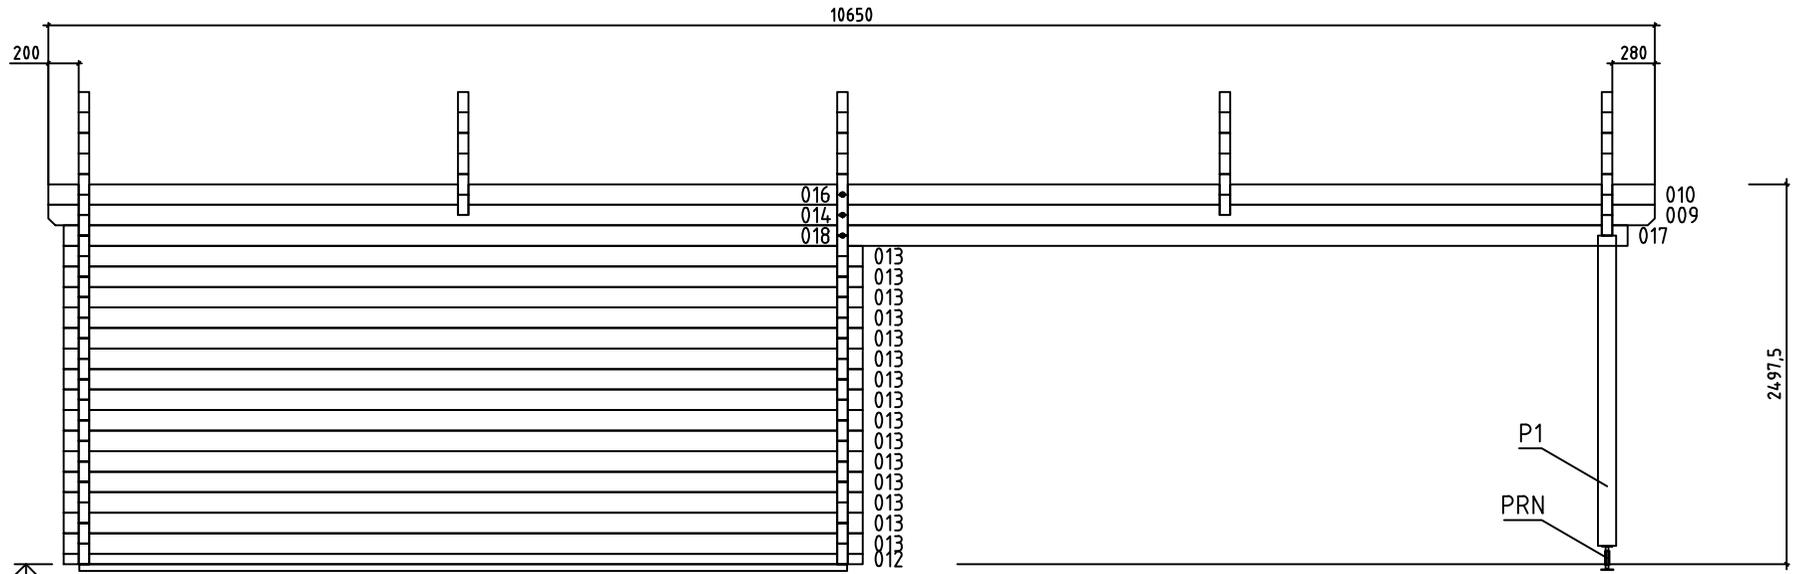





Wall-Wand-Muur 3



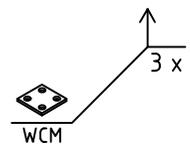
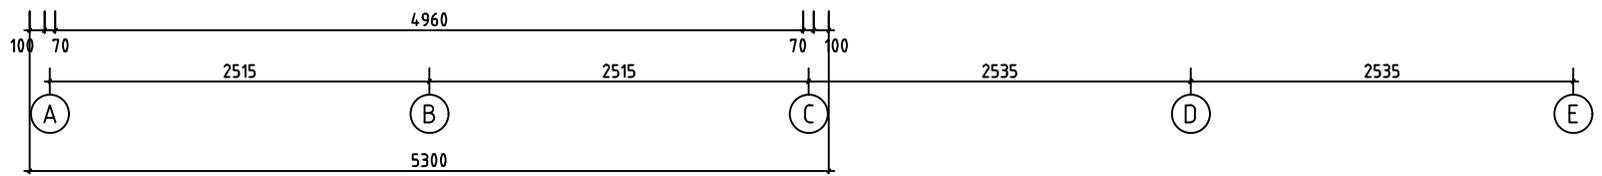


House	7034182	Sheet	13
Drawing	WALL-WAND-MUUR 3	Scale	1:50
Material	70x135	Date	24.01.2023
Drawer	RP	File	7034182.dwg

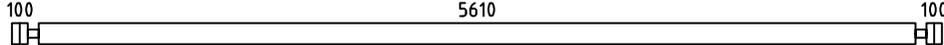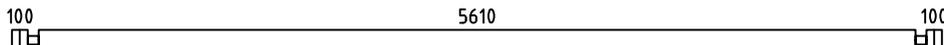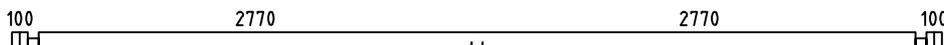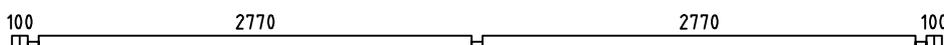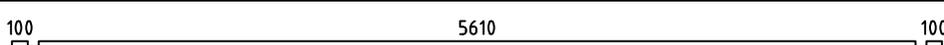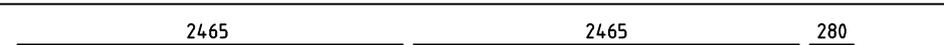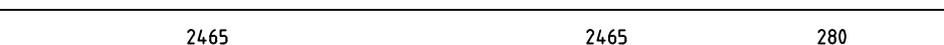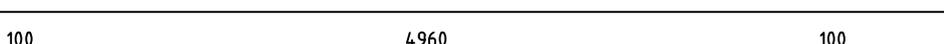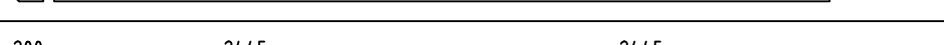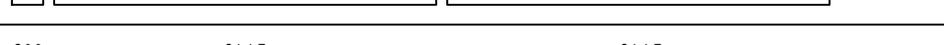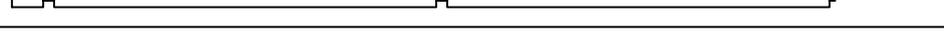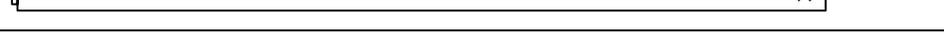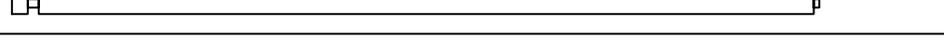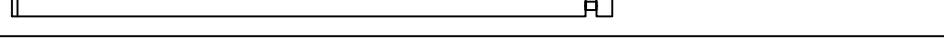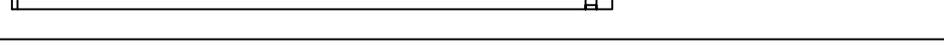Pos	Specification-Bestimmung-Omschrijving	Pcs	Profile (mm)	L (mm)
002	SPARE BEAM-ERZATZBOHLE-VOORRAADPLANK 	1	70x135	5950
003		20	70x135	5950
004		1	70x135	5950
005		1	70x135	5950
006		1	70x135	5950
008		2	70x135	5950
009		2	70x135	5385
010		1	70x135	5385
011		1	70x135	5385
012		1	70x68	5300
013		16	70x135	5300
014		2	70x135	5265
015		1	70x135	5265
016		1	70x135	5265
017		2	70x135	5205
018		2	70x135	5165
020		6	70x135	3840
021		1	70x68	3840
024		8	70x135	1310
025		8	70x135	1140
027		14	70x135	510
028		1	70x68	510
029		14	70x135	490
030		2	70x135	444
032		28	70x135	380

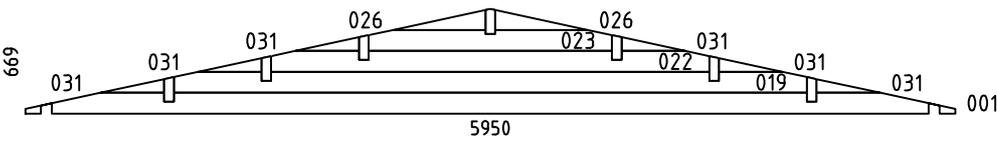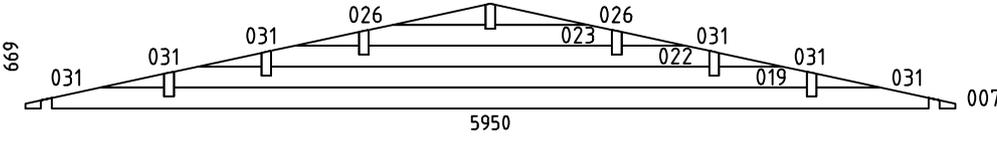 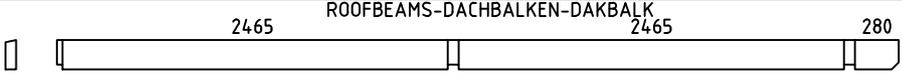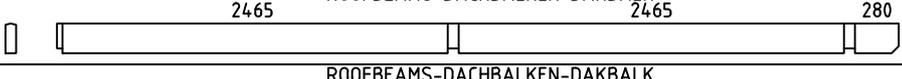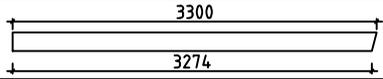Pos	Specification-Bestimmung-Omschrijving	Pcs	Profile (mm)	L (mm)
033	100100 	16	70x135	270
034	100100 	1	70x68	270
WA-1 WC-1 WE-1		3	70x669	5950
WB-1 WD-1		2	70x669	5950
HB	HIT BLOCK-SCHLAGHÖLZER-BLAZENPLANK 	2	70x135	300
BB11	BASE FRAME-LAGERHÖLZER-ONDERBALKEN  IMM	1	70x45	5600
BB14	BASE FRAME-LAGERHÖLZER-ONDERBALKEN  IMM	2	70x45	5090
BB13	BASE FRAME-LAGERHÖLZER-ONDERBALKEN  IMM	1	70x45	530
BB12	BASE FRAME-LAGERHÖLZER-ONDERBALKEN  IMM	2	70x45	225
P1	POST-PFOSTEN-STUT 	2	120x120	2040
RB6	ROOFBEAMS-DACHBALKEN-DAKBALK 	3	68x190	5385
RB2	ROOFBEAMS-DACHBALKEN-DAKBALK 	3	68x190	5385
RB4	ROOFBEAMS-DACHBALKEN-DAKBALK 	1	68x190	5385
RB5	ROOFBEAMS-DACHBALKEN-DAKBALK 	3	68x190	5265
RB1	ROOFBEAMS-DACHBALKEN-DAKBALK 	3	68x190	5265
RB3	ROOFBEAMS-DACHBALKEN-DAKBALK 	1	68x190	5265
R1	ROOFBOARD-DACHBRETT-DAKPLANK  or-oder-of	188+2 244+2	18x114 18x88	3250
GB1	GABLE BOARD-GIEBELBLENDE-GEVELPLANK 	4	18x120	3300
GS1	ROOF FELT FILLET-GIEBELLEISTE-GEVELLIJST 	4	18x70	3300
EB1	EAVE BOARD-TRAUFBRETT-AFDEKPLANK 	6	18x90	3550
ES1	EAVE SLAT-TRAUFENLEISTE-AFDEKLIJST 	6	30x40	3550
DB1	DIAMOND-RAUTE-DIAMANT 	2	18x90	200
AB1	ASSEMBLING BOARD-MONTAGE BOARD-MONTAGE PLANK 	4	15x52	58

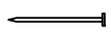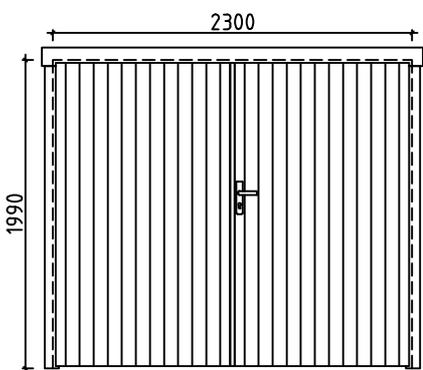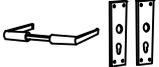Pos	Specification-Bestimmung-Omschrijving		Pcs	Profile (mm)	L (mm)
DT1	DOOR ASSEMBLING PROFILE-TÜR INSTALLIERUNGSPROFIL -DEUR INSTALLATIE PROFIL		2	70x43	1920
DT2	DOOR ASSEMBLING PROFILE-TÜR INSTALLIERUNGSPROFIL -DEUR INSTALLATIE PROFIL		4	70x43	1850
WT1	WINDOW ASSEMBLING PROFILE-FENSTER INSTALLIERUNGSPROFIL -VENSTER INSTALLATIE PROFIL		2	70x43	1040
PRN	POST REGULATOR-PFOSTEN REGLER-STUT REGELAAR		2		
RCM	ROOFBEAMS CONNECTING METAL-DACHBALKEN BEFESTIGUNGSMETALLE-DAKBALKEN POOLING METALEN		7	∅6.0	200
WCM	WALLBEAMS CONNECTING METAL-WANDBOHLLEN BEFESTIGUNG METALLE-MUURBALKEN POOLING METALEN		6	25	25
SJ1	SCREW JOINT-GEWINDESTANGE -STELSCHROEF		4	M10	2510
SJ2	SCREW JOINT-GEWINDESTANGE -STELSCHROEF		2	M10	350
SJ3	SCREW JOINT-GEWINDESTANGE -STELSCHROEF		2	M10	2260
	NAIL-NAGEL-NAGEL FOR-FÜR-VOOR R1		1250	∅2.5	60
	SCREWS-SCHRAUBEN-SCHROEF FOR-FÜR-VOOR WCM		24	∅3.5	35
	SCREWS-SCHRAUBEN-SCHROEF FOR-FÜR-VOOR PRN		16	∅6.0	45
	SCREWS-SCHRAUBEN-SCHROEF FOR-FÜR-VOOR GB1, GS1, EB1, ES1, DB1, P1		100	∅4.5	50
	SCREWS-SCHRAUBEN-SCHROEF FOR-FÜR-VOOR 012, 021, 028, 034		10	∅4.5	90
	SCREWS-SCHRAUBEN-SCHROEF FOR-FÜR-VOOR BBI1, BBI2, BBI3, BBI4		8	∅5.0	120
	SCREWS-SCHRAUBEN-SCHROEF FOR-FÜR-VOOR RB1, RB2, RB3, RB4, RB5, RB6		42	∅6.0	160
	GARAGE DOOR-GARAGENTOR-GARAGEDEUR (right-rechts-rechts) GVP		P	2300	1990
			2		
			2		
			2		
			16		

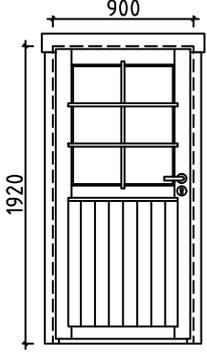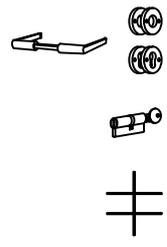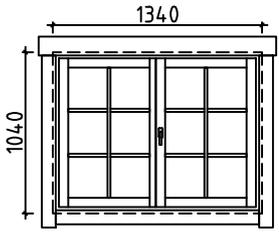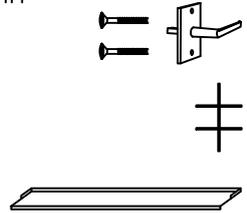Pos	Specification-Bestimmung-Omschrijving	Pcs	Profile (mm)	L (mm)
	<p>DOOR-TÜR-DEUR (left-links-links) AST_PRE</p>  	1	900	1920
	<p>DOUBLE WINDOW-DOPPEL FENSTER-DUBBELE VENSTER (right-rechts-rechts) AST_1H</p>  	1	1340	1040

#001	A,C,E	5950	3
#002		5950	1
#003	A,C,E	5950	20
#004	C	5950	1
#005	C	5950	1
#006	C	5950	1
#007	B,D	5950	2
#008	B,D	5950	2
#009	1,3	5385	2
#010	3	5385	1
#011	1	5385	1
#012	3	5300	1
#013	1,3	5300	16
#014	1,3	5265	2
#015	1	5265	1
#016	3	5265	1
#017	1,3	5205	2
#018	1,3	5165	2
#019	A,B,C,D,E	4052	5
#020	1	3840	6
#021	1	3840	1
#022	A,B,C,D,E	2805	5
#023	A,B,C,D,E	1558	5
#024	1	1310	8
#025	1	1140	8
#026	A,B,C,D,E	593	10
#027	1	510	14
#028	1	510	1
#029	C	490	14
#030	E	444	2
#031	A,B,C,D,E	408	30
#032	C	380	28
#033	2	270	16
#034	2	270	1