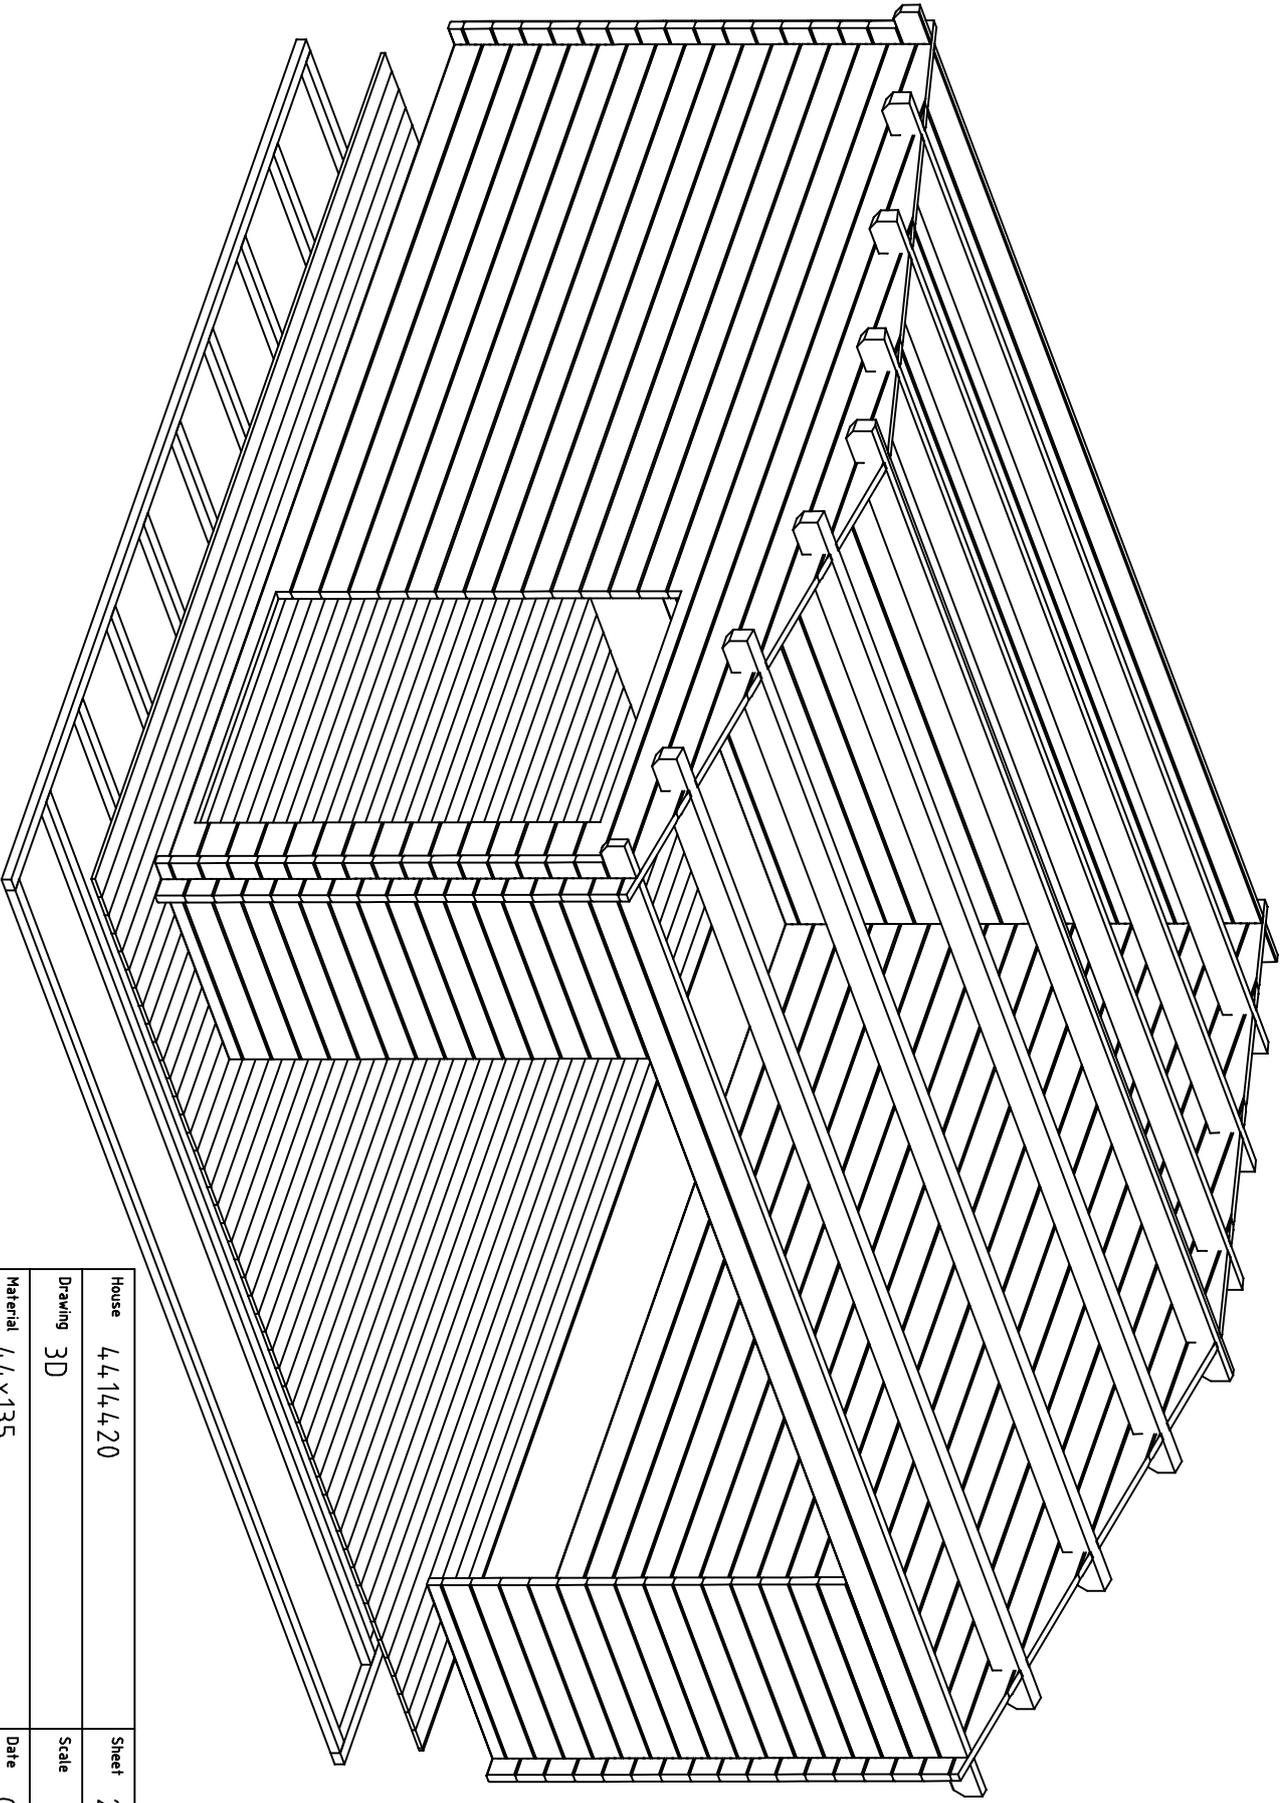
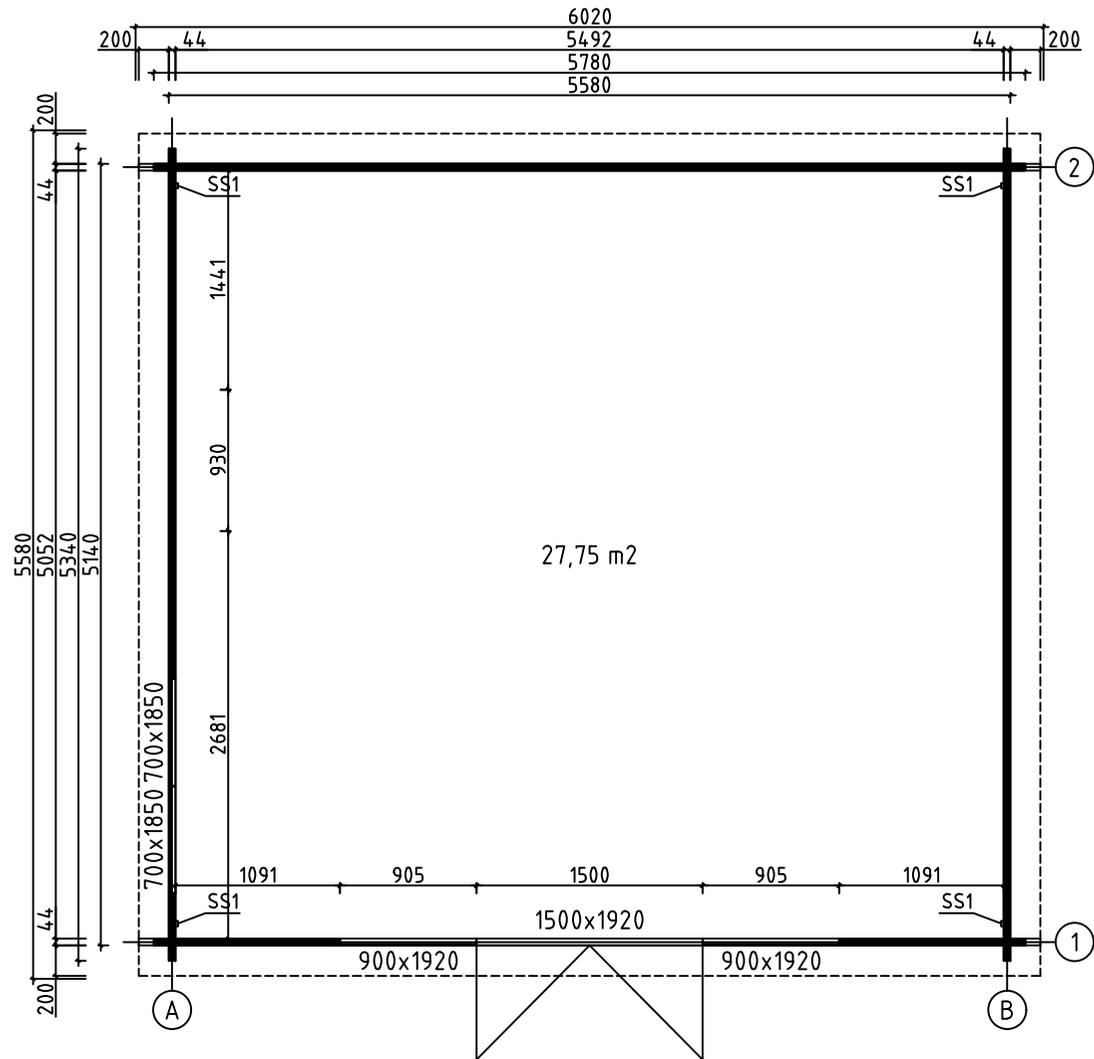


House	4.4.14.4.20	Sheet	1
Drawing	3D	Scale	
Material	4.4.X135	Date	02.03.2022
Drawer	RP	File	4.4.14.4.20 3D.dwg

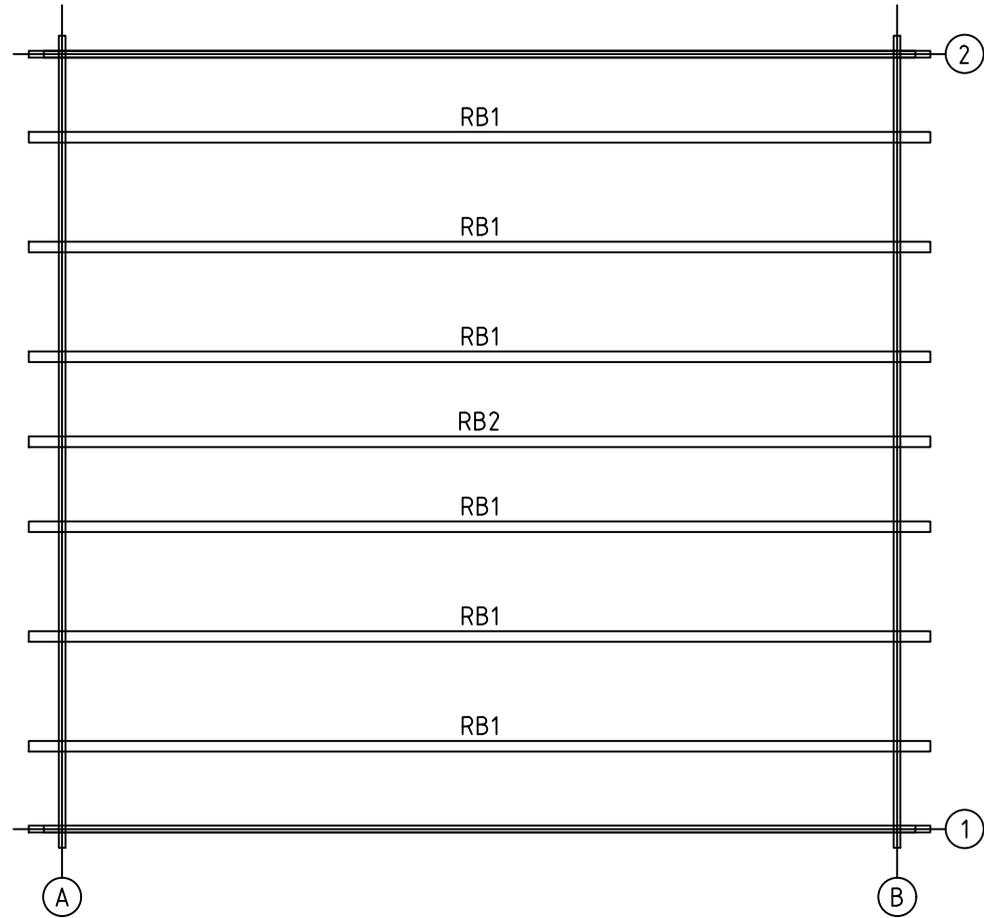


House	4,4,14,4,20	Sheet	2
Drawing	3D	Scale	
Material	4,4,X135	Date	02.03.2022
Drawer	RP	File	4,4,14,4,20 3D.dwg



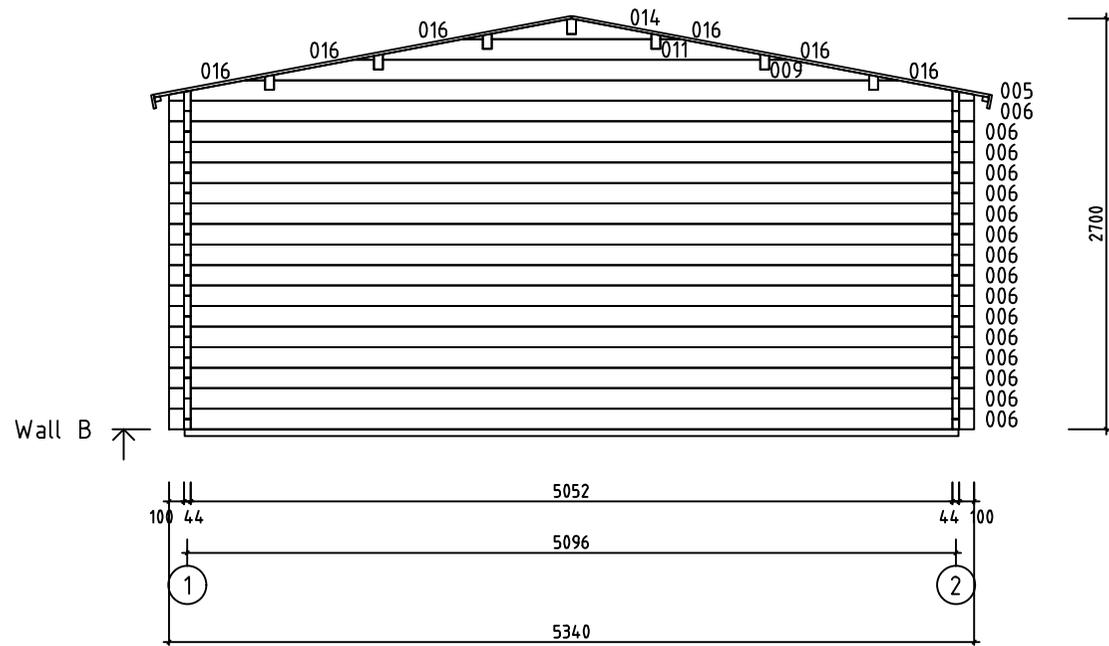
House	4414420	Sheet	3
Drawing	GROUNDPLAN	Scale	1:50
Material	44x135	Date	02.03.2022
Drawer	RP	File	4414420.dwg



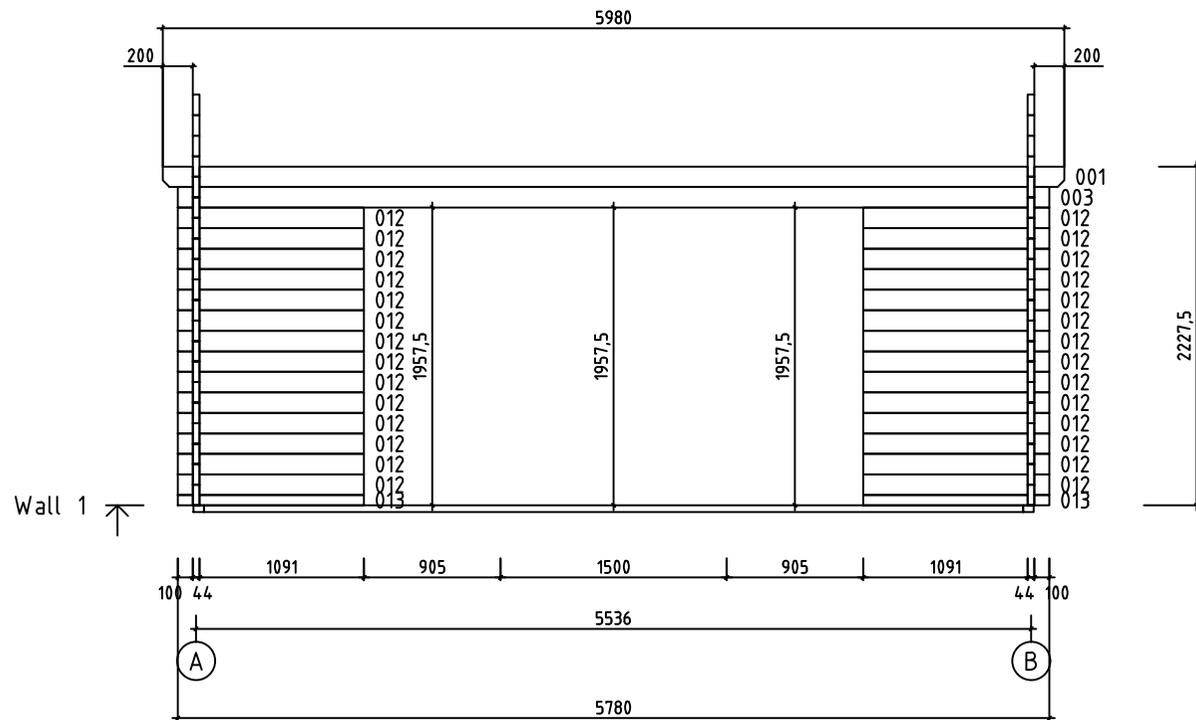


House	4414420	Sheet	5
Drawing	ROOFBEAMS	Scale	1:50
Material	70x140	Date	02.03.2022
Drawer	RP	File	4414420.dwg

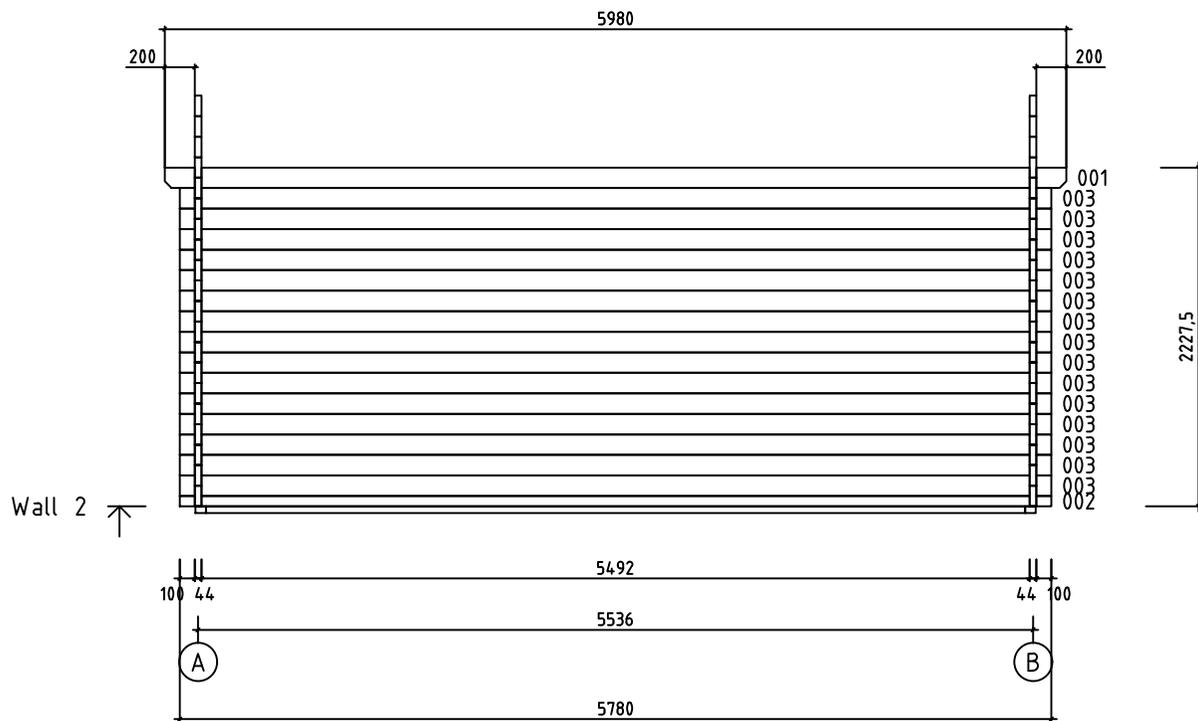




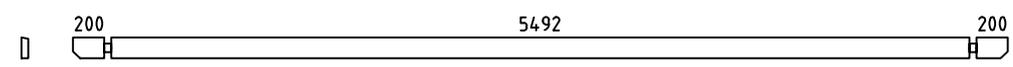
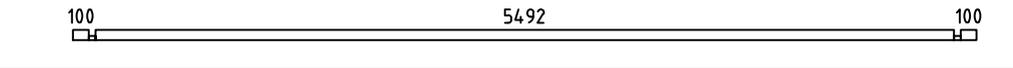
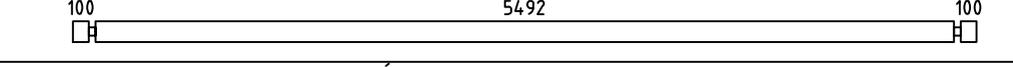
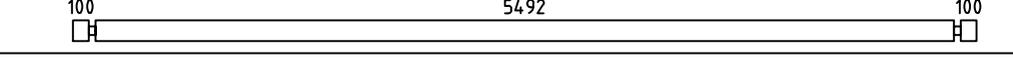
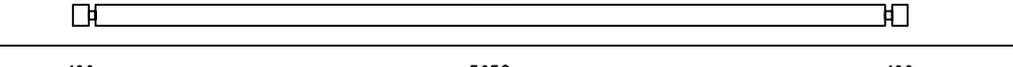
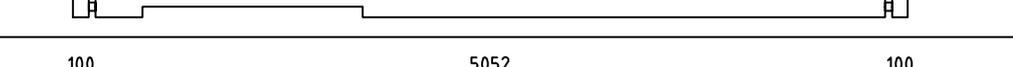
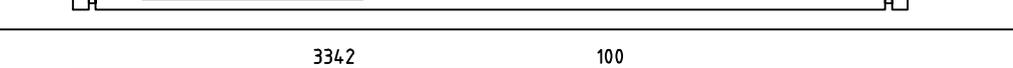
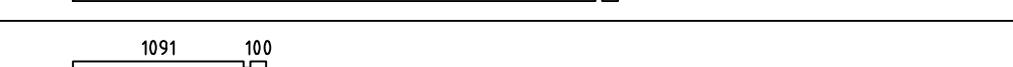
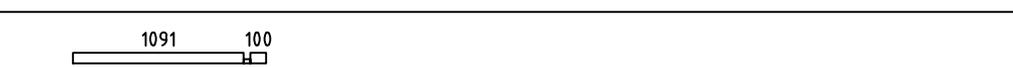
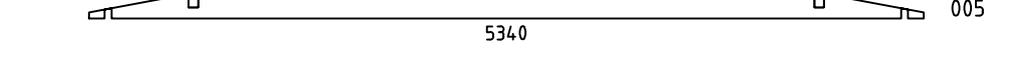
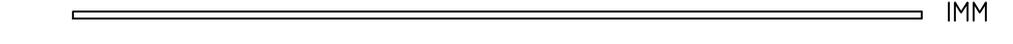
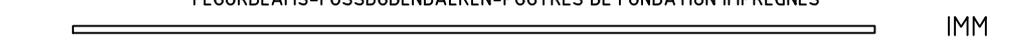
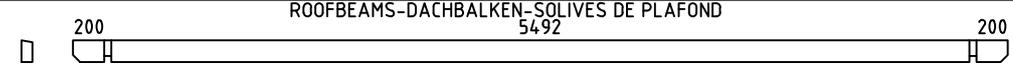
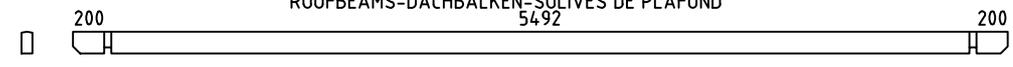
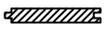
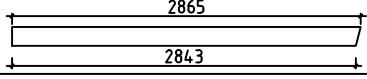
House	4414420	Sheet	7
Drawing	WALL B	Scale	1:50
Material	44x135	Date	02.03.2022
Drawer	RP	File	4414420.dwg

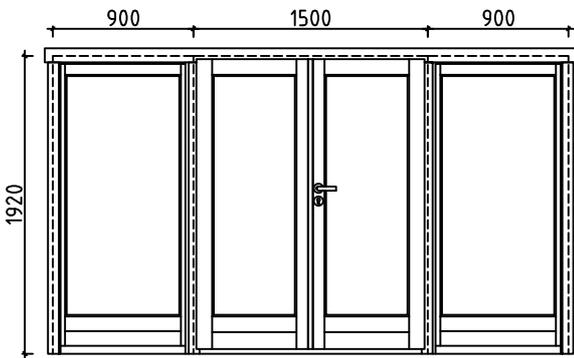
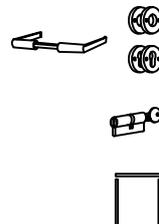
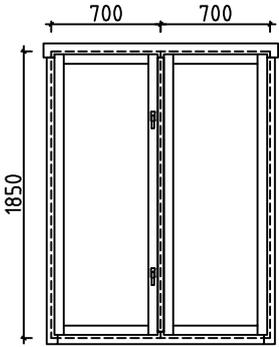
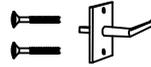
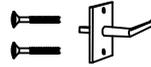


House	4414420	Sheet	8
Drawing	WALL 1	Scale	1:50
Material	44x135	Date	02.03.2022
Drawer	RP	File	4414420.dwg



House	4414420	Sheet	9
Drawing	WALL 2	Scale	1:50
Material	44x135	Date	02.03.2022
Drawer	RP	File	4414420.dwg

Pos	Specification-Bestimmung-Spécification	PCS	Profile (mm)	L (mm)		
001	 200 5492 200	2	44x135	5980		
002	 100 5492 100	1	44x68	5780		
003	 100 5492 100	16	44x135	5780		
004	SPARE BEAM-ERZATZBOHLE-MADRIER DE RÉSERVE  100 5492 100	1	44x135	5780		
006	 100 5052 100	17	44x135	5340		
007	 100 5052 100	1	44x135	5340		
008	 100 5052 100	1	44x135	5340		
010	 3342 100	13	44x135	3486		
012	 1091 100	28	44x135	1235		
013	 1091 100	2	44x68	1235		
015	 100 300	13	44x135	444		
WA-1 WB-1	 534 016 016 016 014 011 016 009 016 005 5340	2	44x534	5340		
HB	HIT BLOCK-SCHLAGHÖLZER-MADRIERS D'ASSEMBLAGE 	2	44x135	300		
FBI2	FLOORBEAMS-FUSSBODENBALKEN-POUTRES DE FONDATION IMPRÉGNÉS  IMM	10	70x45	5430		
FBI1	FLOORBEAMS-FUSSBODENBALKEN-POUTRES DE FONDATION IMPRÉGNÉS  IMM	2	70x45	5130		
RB1	ROOFBEAMS-DACHBALKEN-SOLIVES DE PLAFOND  200 5492 200	6	70x140	5980		
RB2	ROOFBEAMS-DACHBALKEN-SOLIVES DE PLAFOND  200 5492 200	1	70x140	5980		
F1	FLOORBOARD-FUSSBODENBRETT-PLANCHER  or-oder-ou	49+1 64+1	18x114 18x88	5045		
R1	ROOFBOARD-DACHBRETT-VOLIGES  or-oder-ou	106+2 138+2	18x114 18x88	2815		
FF1	FLOOR FILLET-FUSSBODENLEISTE-BAGUETTE DE FINITION DE PLANCHER 		18x35	22m		
GB1	GABLE BOARD-GIEBELBLLENDE-PLANCHE DE RIVE  2865 18x120 2843	4	18x120	2865		
GS1	ROOF FELT FILLET-GIEBELLEISTE-BAGUETTES POUR FIXER LES PLANCHES DE RIVE 	4	18x70	2865		
EB1	EAVE BOARD-TRAUFBRETT-LATTES SOUS VOLIGES 	4	18x90	2990		
ES1	EAVE SLAT-TRAUFENLEISTE-BAGUETTES POUR FIXER LES LATTES SOUS VOLIGES 	4	30x40	2990		
House	4414420	Material	File	4414420.dwg	Sheet	10

Pos	Specification-Bestimmung-Spécification	PCS	Profile (mm)	L (mm)		
DB1	DIAMOND-RAUTE-ÉLÉMENTS DE DÉCORATION 	2	18x90	200		
SS1	STORM SLAT-STURMLEISTE -BAGUETTE DE TEMPETE 	4	18x35	2160		
	SCREWS-SCHRAUBEN-VISSE FOR-FÜR-POUR SS1 	12	ø6.0	50		
	WASHER-SCHEIBE-RONDELLE FOR-FÜR-POUR SS1 	12	ø6.0	18		
	NAIL-NAGEL-CLOUS FOR-FÜR-POUR FF1 	50	ø2.0	40		
	NAIL-NAGEL-CLOUS FOR-FÜR-POUR F1, R1 	1350	ø2.5	60		
	SCREWS-SCHRAUBEN-VIS FOR-FÜR-POUR WA-1, WB-1 GB1, GS1, EB1, ES1, DB1 	110	ø4.5	50		
	SCREWS-SCHRAUBEN-VIS FOR-FÜR-POUR 002, 013 	10	ø4.5	90		
	SCREWS-SCHRAUBEN-VIS FOR-FÜR-POUR FBI1, FBI2 	40	ø5.0	120		
	SCREWS-SCHRAUBEN-VIS FOR-FÜR-POUR RB1, RB2 WA-1, WB-1 	30	ø6.0	160		
	DOUBLEDOOR-DOPPELTÜR-DOUBLE PORTE (right-rechts-droit) AST_PRE P	1	1500	1920		
	WINDOW-FENSTER-FENÊTRE (closed-feststehend-fermé) AST_PRE_K	2	900	1920		
			1			
			1			
			1			
			1			
	WINDOW-FENSTER-VENSTER (left-links-links) AST_PRE V	1	1400	1850		
			2			
			2			
			2			
House	4414420	Material	File	4414420.dwg	Sheet	11

#001	1,2	5980	2
#002	2	5780	1
#003	1,2	5780	16
#004		5780	1
#005	A,B	5340	2
#006	A,B	5340	17
#007	A	5340	1
#008	A	5340	1
#009	A,B	3944	2
#010	A	3486	13
#011	A,B	2501	2
#012	1	1235	28
#013	1	1235	2
#014	A,B	1058	2
#015	A	444	13
#016	A,B	133	12