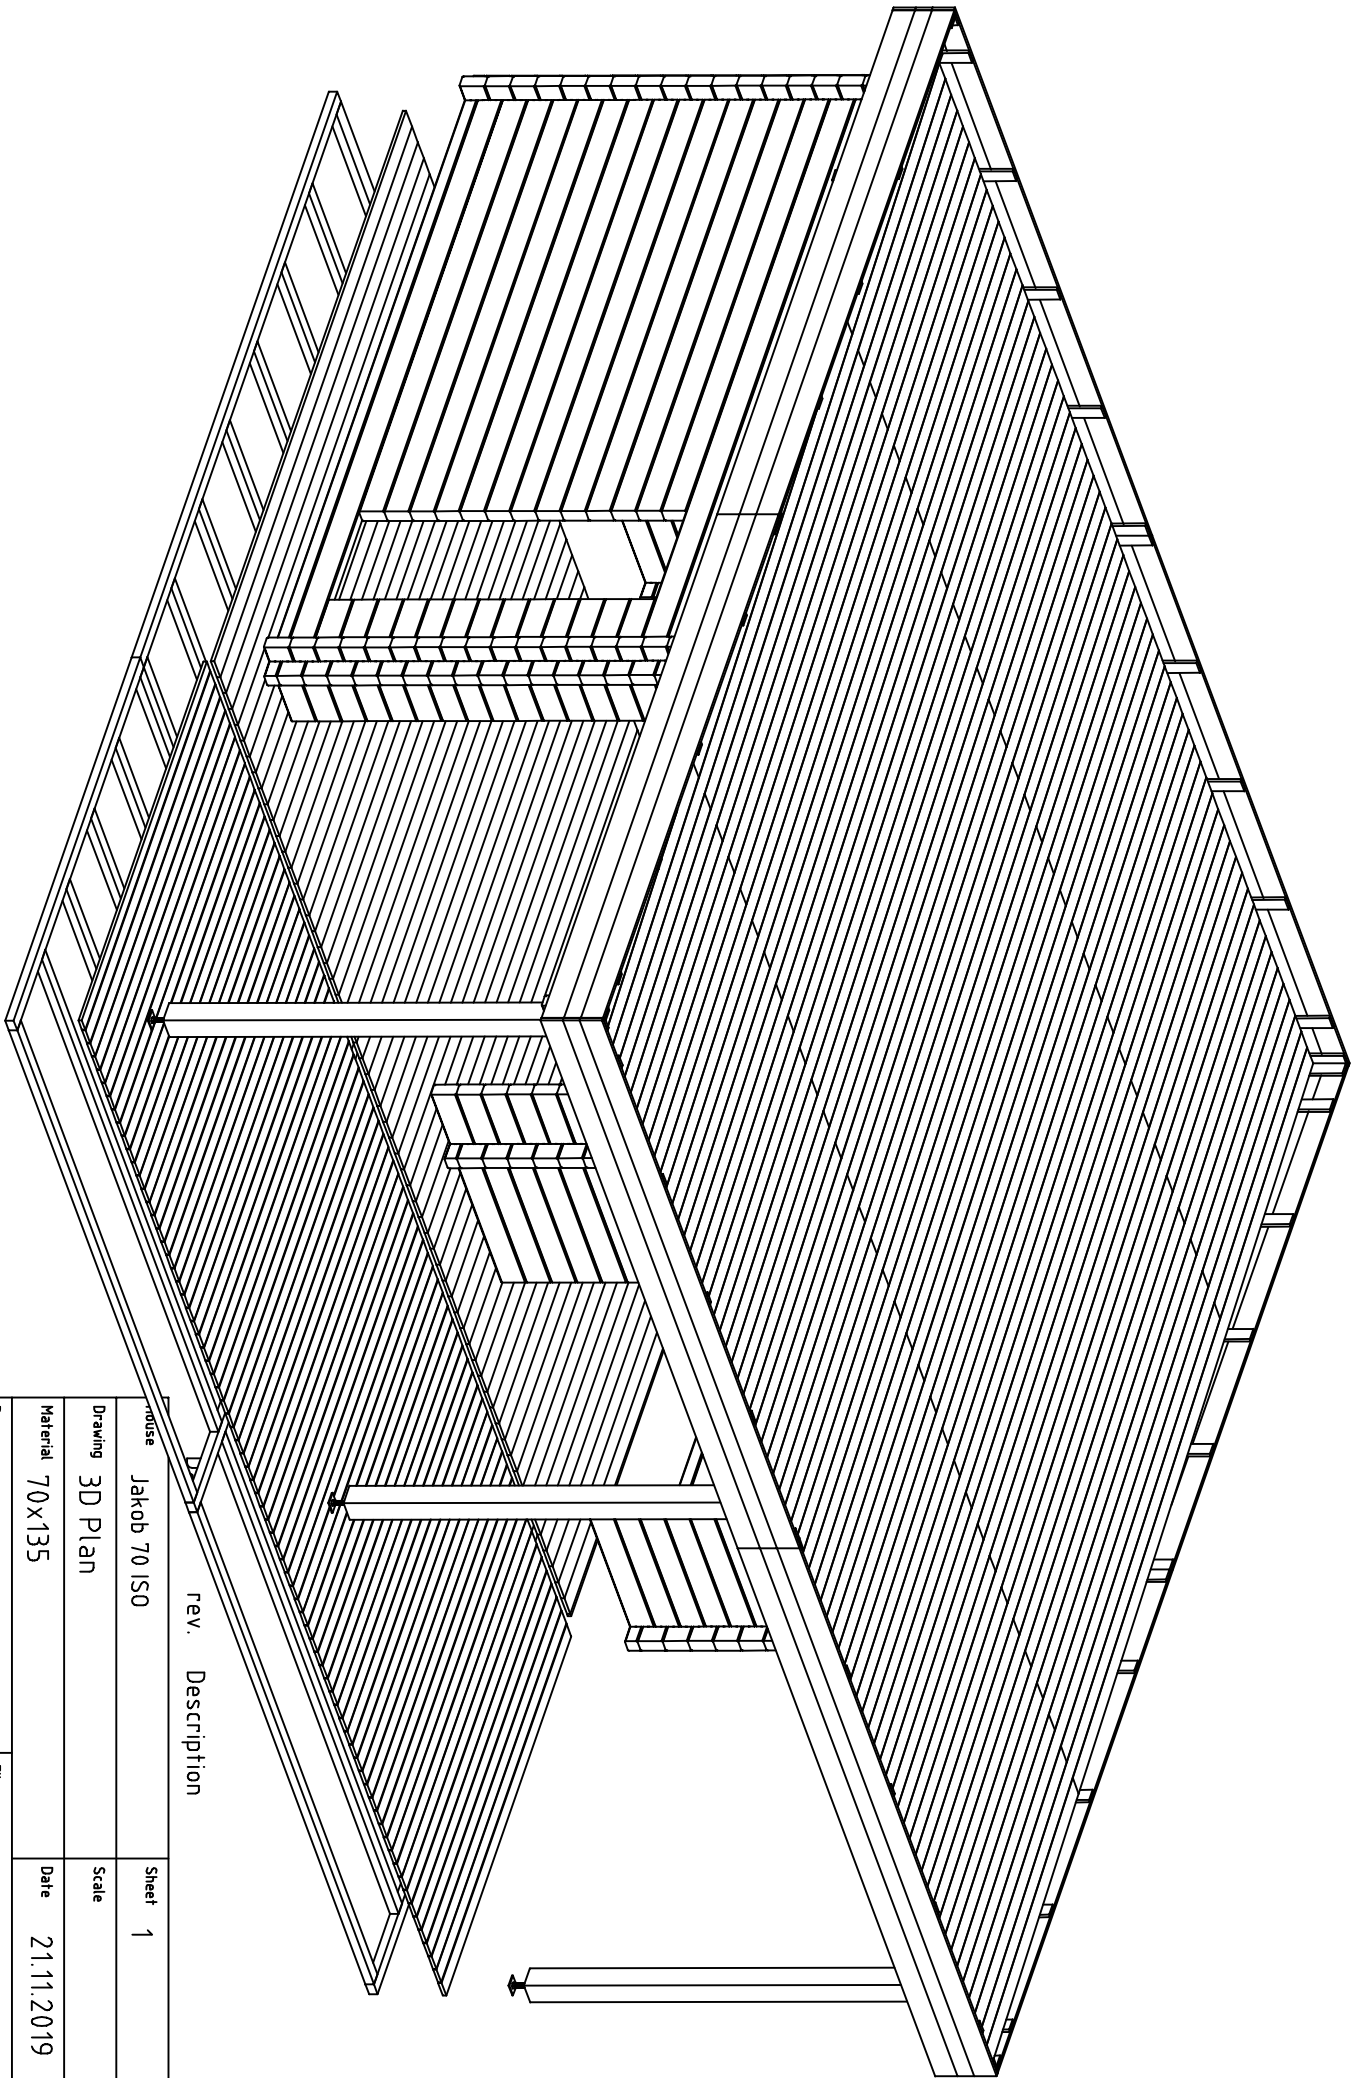
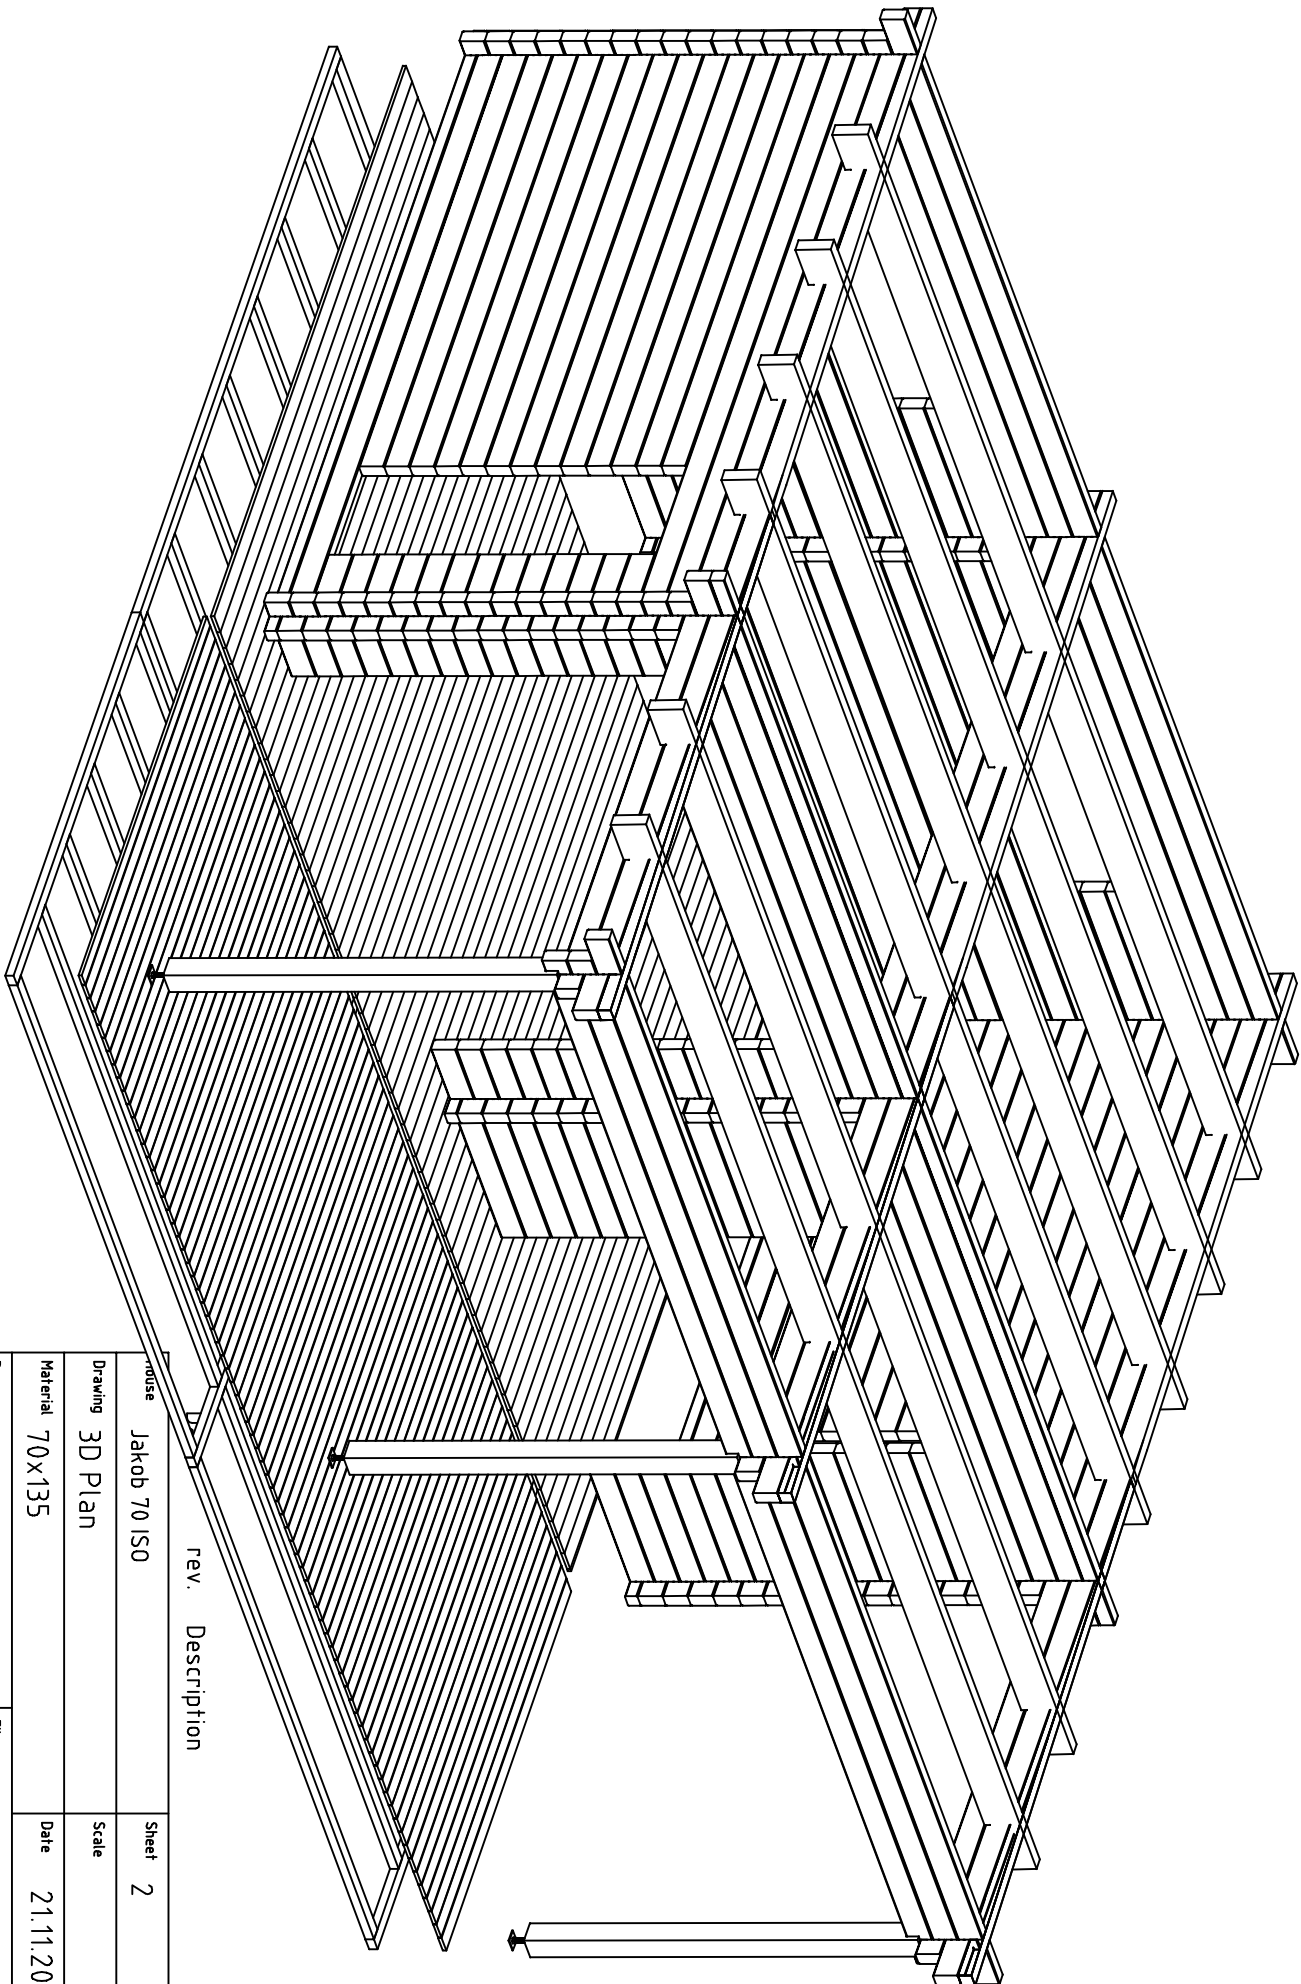
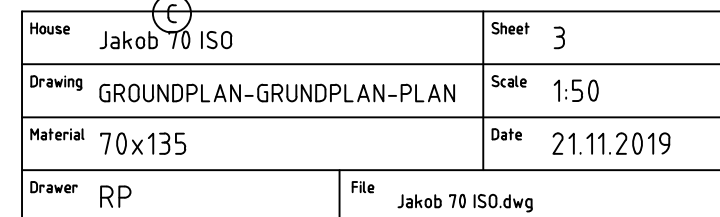





Use		rev.	Description
mouse	Jakob 70 ISO		Sheet 1
Drawing	3D Plan		Scale
Material	70x135		Date 21.11.2019
Drawer	RP		File Jakob 70 ISO 3D.dwg




House		rev.		Description	
Drawing		3D Plan		Sheet 2	
Material		70x135		Date 21.11.2019	
Drawer		RP		File Jakob 70 ISO 3D.dwg	



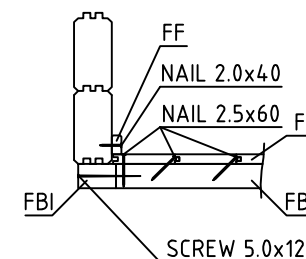


House	Jakob 70 ISO	Sheet	4
Drawing	FLOORBEAMS-FUSSBODENBALKEN-VLOERBALKEN	Scale	1:50
Material	70x45, 90x45	Date	21.11.2019
Drawer	RP	File	Jakob 70 ISO.dwg


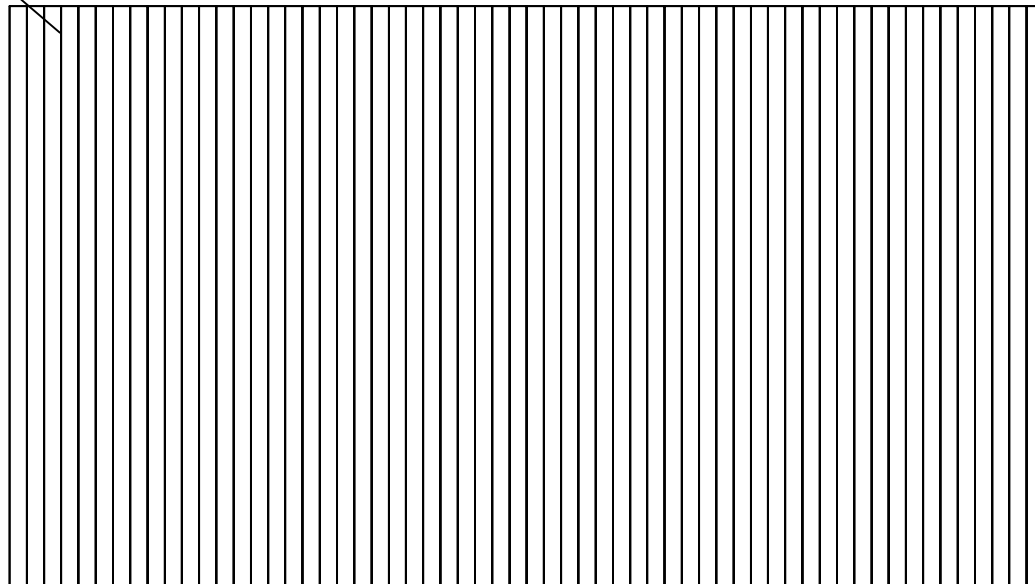
F1




T1

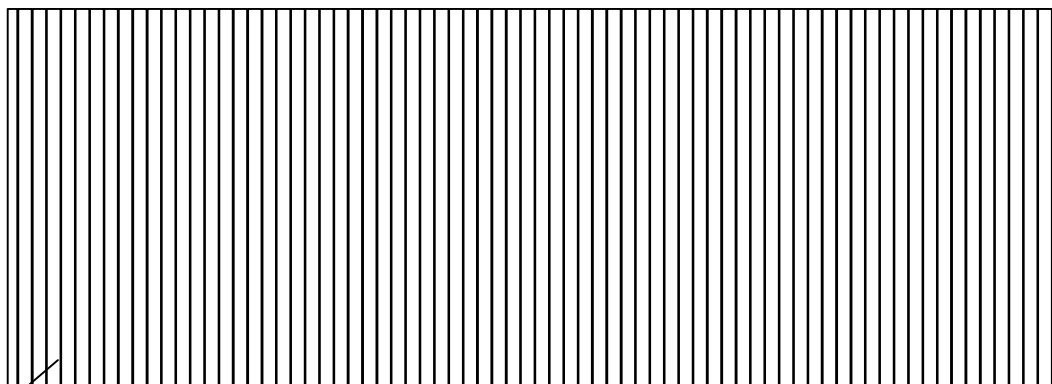






House	Jakob 70 ISO	Sheet	5
Drawing	FLOORBOARD-FUSSBODENBRETT-VLOERPLANK	Scale	1:50
Material	18x114, 18x90	Date	21.11.2019
Drawer	RP	File	Jakob 70 ISO.dwg

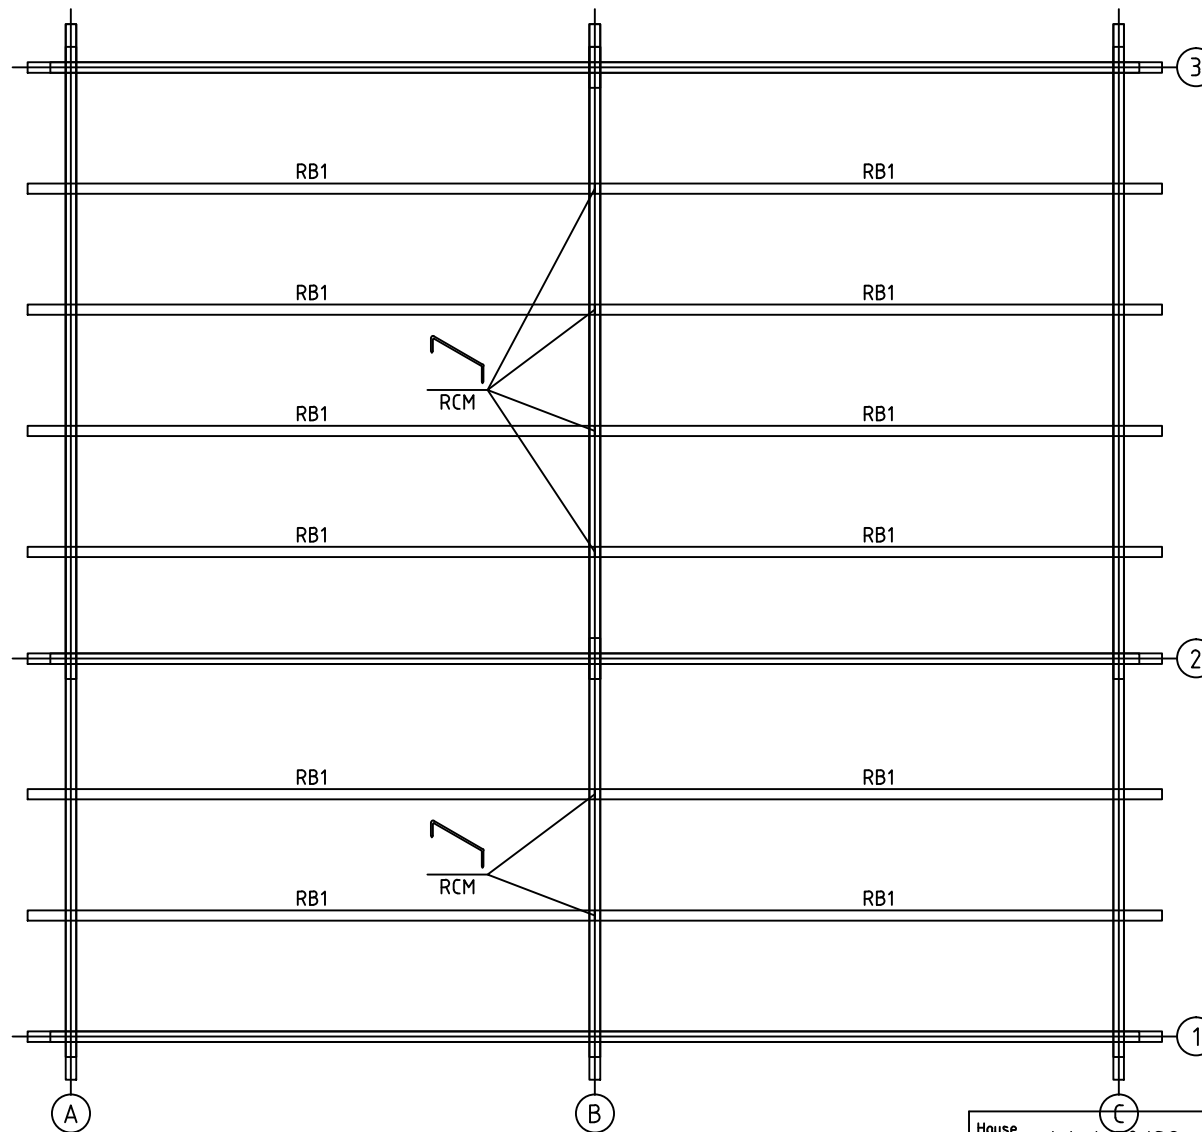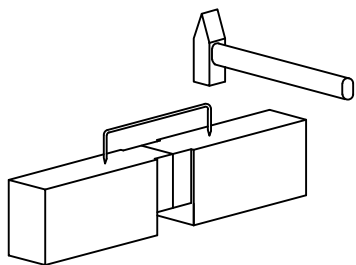



House	Jakob 70 ISO	Sheet	6
Drawing	ROOFBEAMS-DACHBALKEN-DAKBALK	Scale	1:50
Material	68x190	Date	21.11.2019
Drawer	RP	File	Jakob 70 ISO.dwg

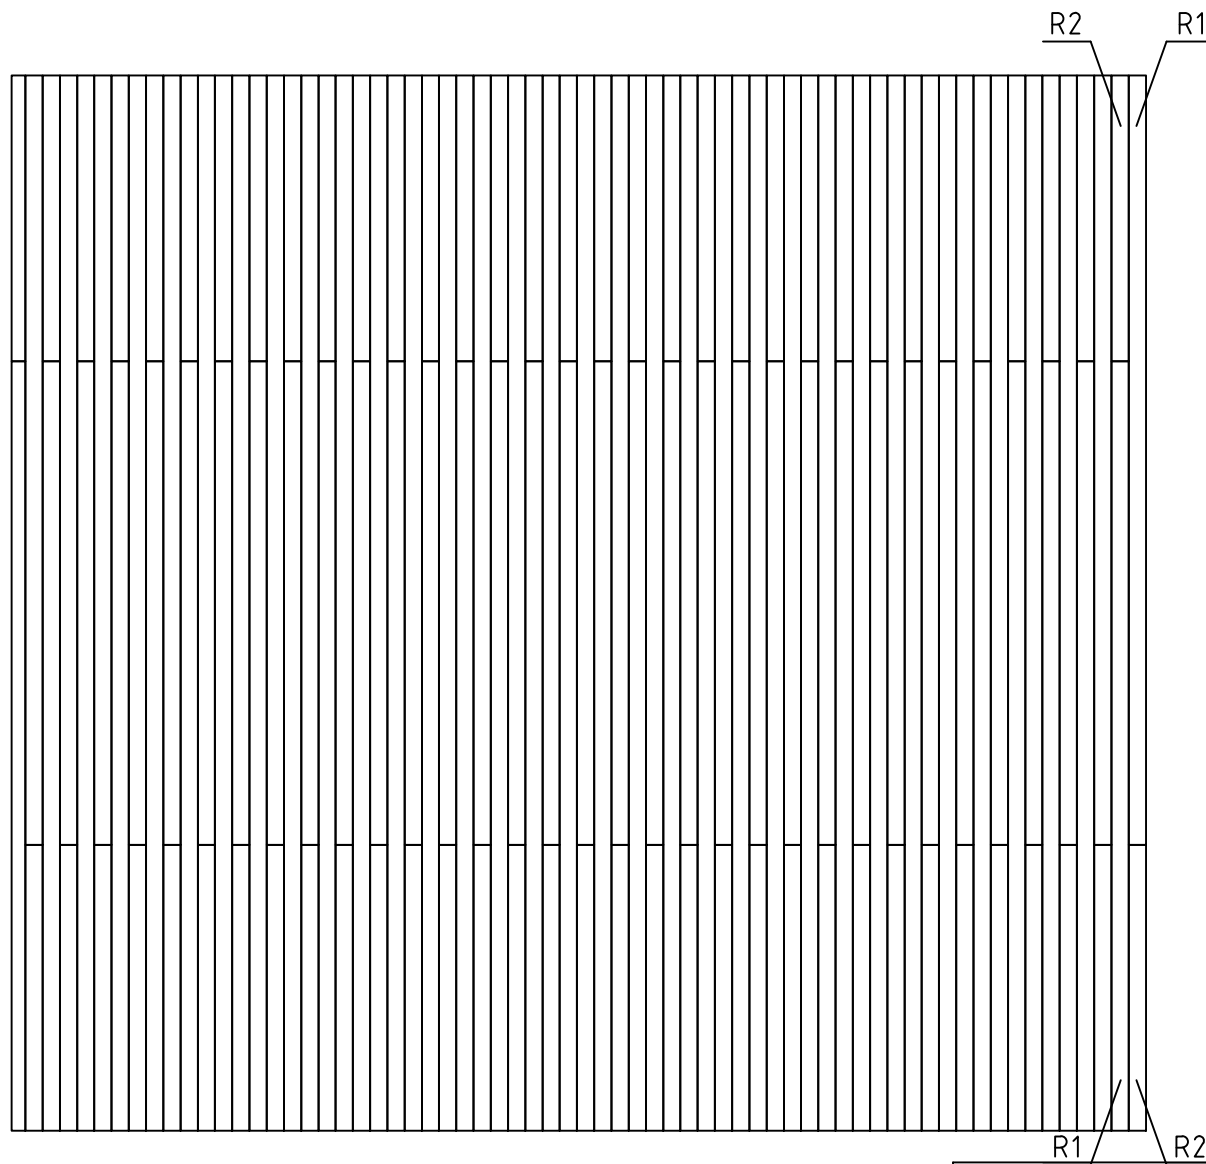




House	Jakob 70 ISO	Sheet	7
Drawing	ROOFBOARD-DACHBRETT-DAKPLANK	Scale	1:50
Material	18x114	Date	21.11.2019
Drawer	RP	File	Jakob 70 ISO.dwg

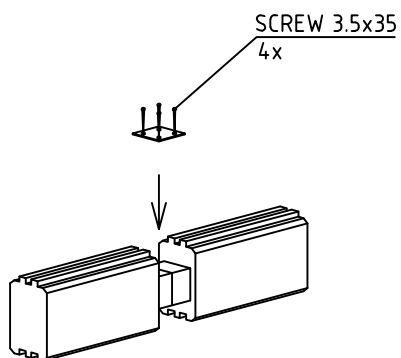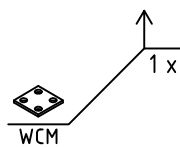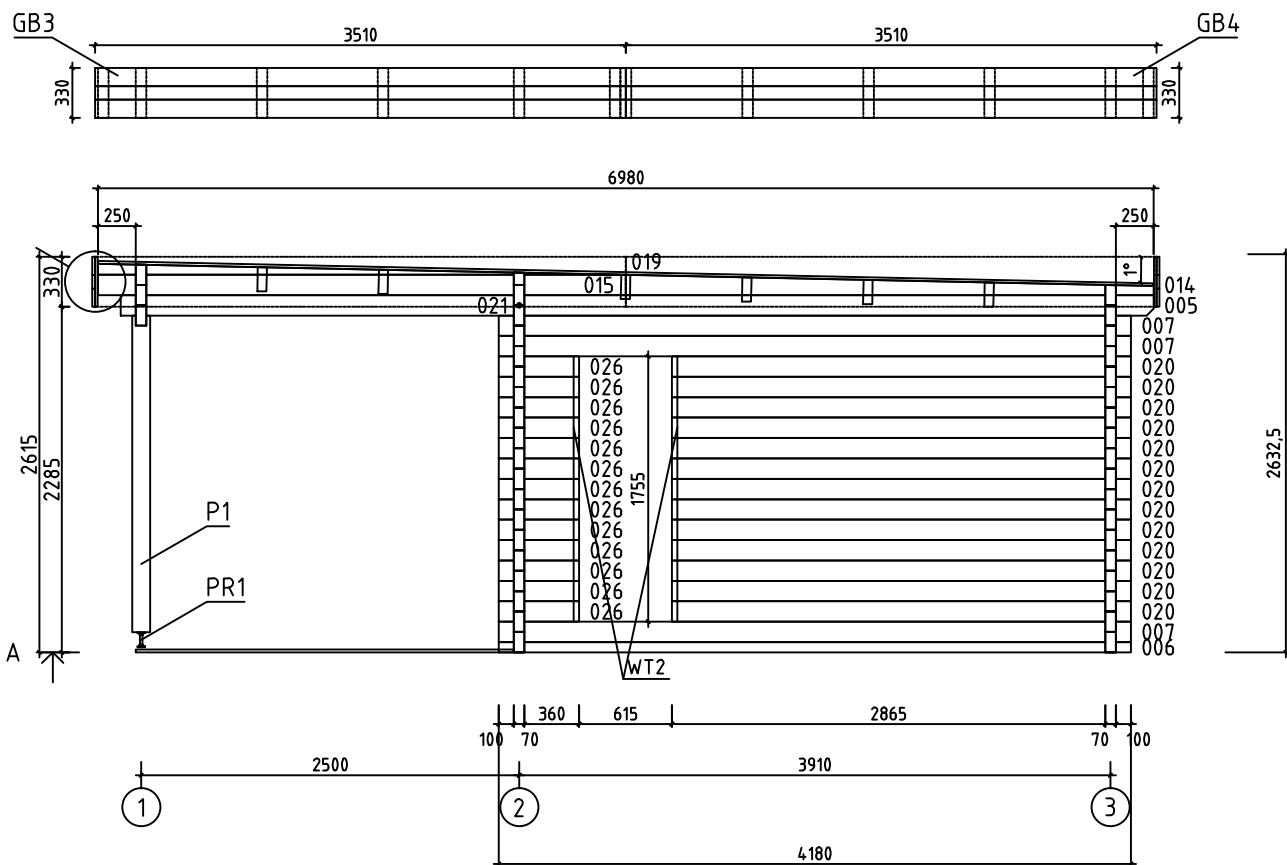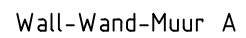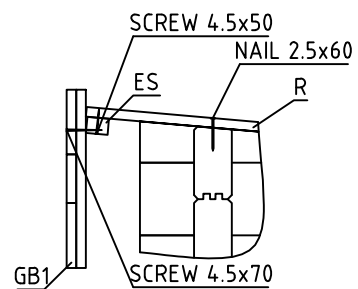


House	Jakob 70 ISO	Sheet	8
Drawing	WALL-WAND-MUUR A	Scale	1:50
Material	70x135	Date	21.11.2019
Drawer	RP	File	Jakob 70 ISO.dwg

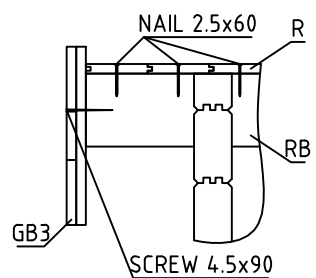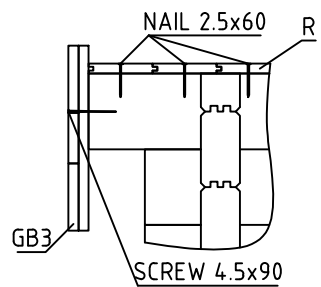


Wall-Wand-Muur 1

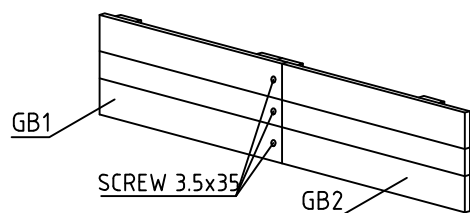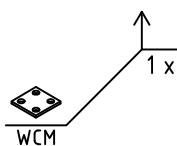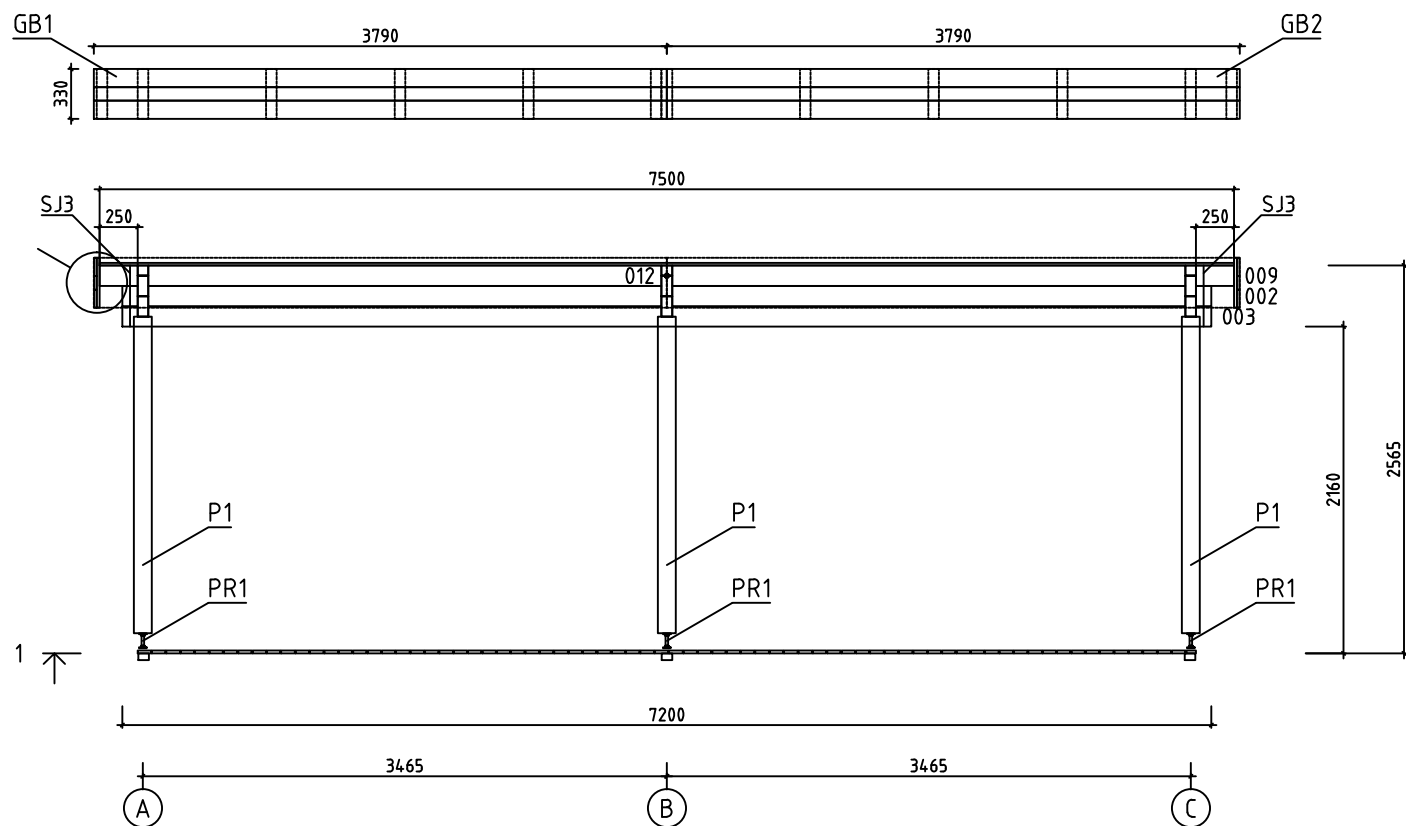

House	Jakob 70 ISO	Sheet	11
Drawing	WALL-WAND-MUUR 1	Scale	1:50
Material	70x135	Date	21.11.2019
Drawer	RP	File	Jakob 70 ISO.dwg

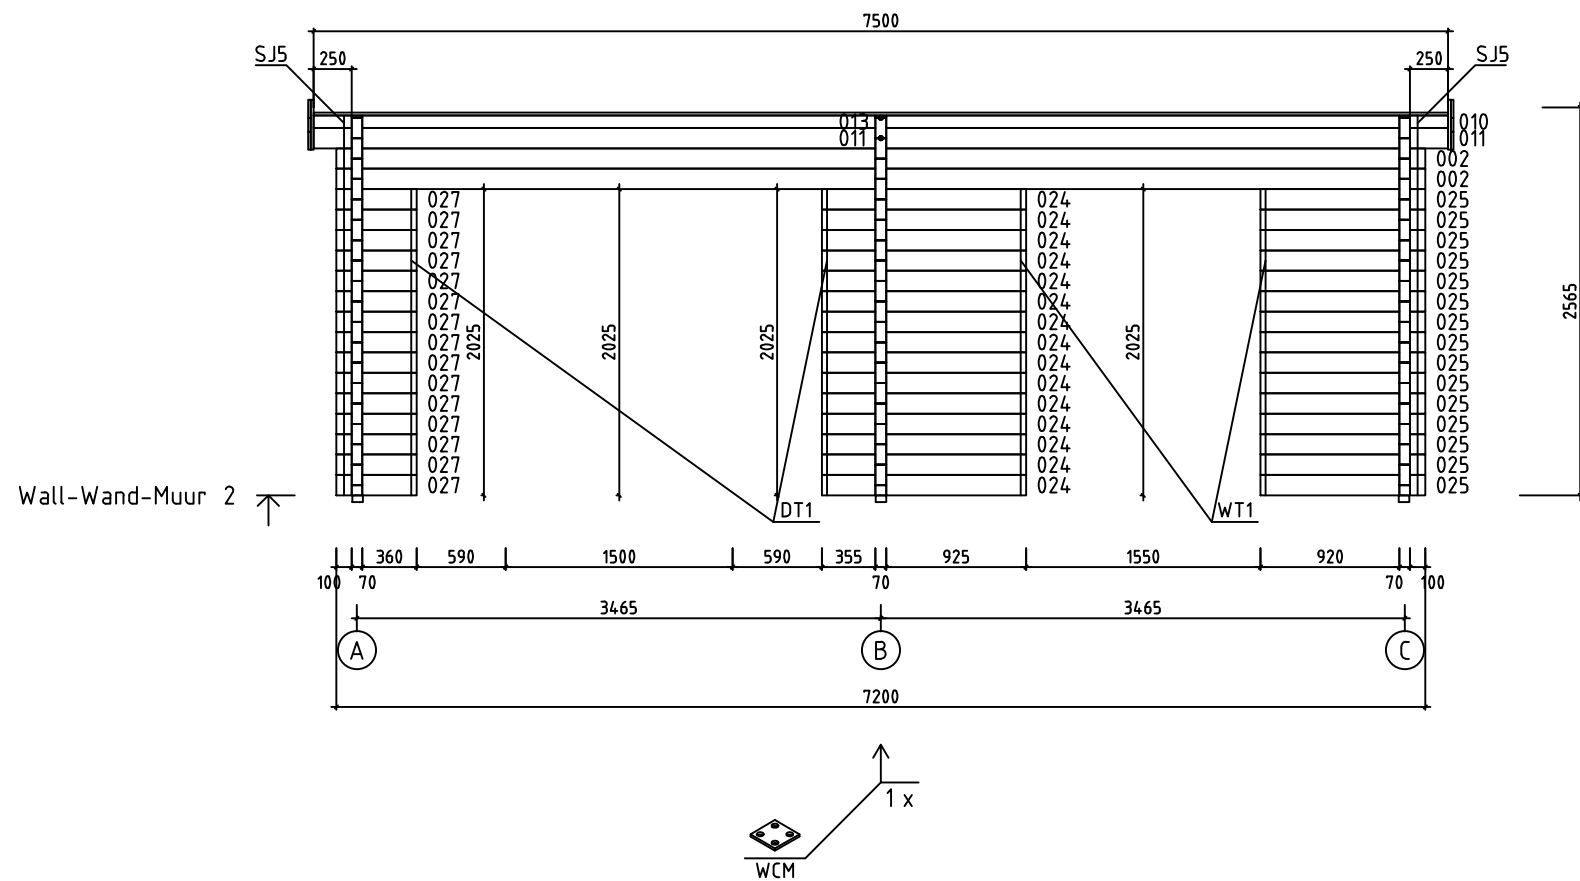

House	Jakob 70 ISO	Sheet	12
Drawing	WALL-WAND-MUUR 2	Scale	1:50
Material	70x135	Date	21.11.2019
Drawer	RP	File	Jakob 70 ISO.dwg

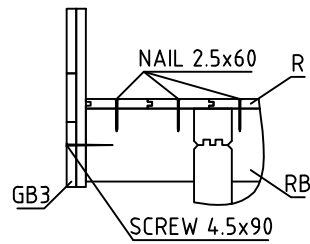

The drawing consists of two main views: an elevation view at the top and a plan view at the bottom.

Elevation View (Top):

- Overall Dimensions:** Total width is 7500. Total height is 2430.
- Top Section:** A horizontal band with a height of 330. It is divided into two equal sections of 3790 each. Labels GB1 and GB2 are at the ends.
- Vertical Elements:** Two vertical columns of height 250 are labeled SJ4. A central vertical element is labeled 012 H.
- Horizontal Elements:** Two horizontal bands of height 540 are labeled 025 and 023. Two diagonal lines are labeled WT3.
- Right Side Details:** A vertical list of labels on the right side includes 009, 002, 002, 025, 025, 025, 025, 002, 002, 002, 002, 002, 002, 002, 002, 002, 002, 002, 002.

















Plan View (Bottom):








- Overall Dimensions:** Total width is 7200. Total height is 100.
- Horizontal Dimensions:** The width is divided into sections of 100, 70, 920, 1550, 925, 70, 925, 1550, 920, and 100. The total width of the main section is 7200.
- Vertical Dimensions:** The height is divided into sections of 3465 and 3465.
- Labels:** Circled labels A, B, and C are at the bottom. A label 1 x is at the bottom right.




Legend:




- A symbol consisting of a square with four dots is labeled WCM.

House	Jakob 70 ISO	Sheet	13
Drawing	WALL-WAND-MUUR 3	Scale	1:50
Material	70x135	Date	21.11.2019
Drawer	RP	File	Jakob 70 ISO.dwg

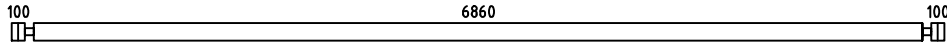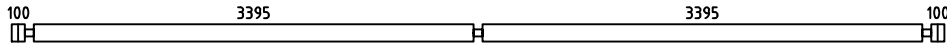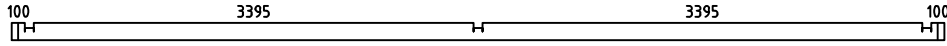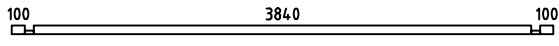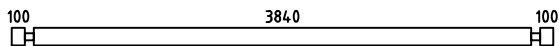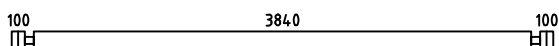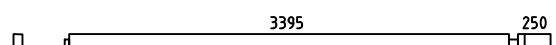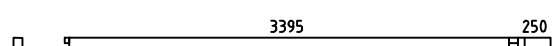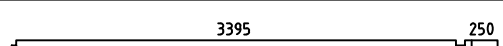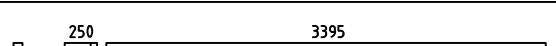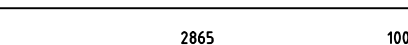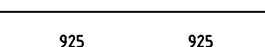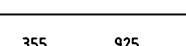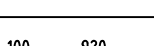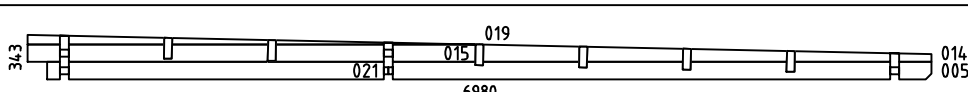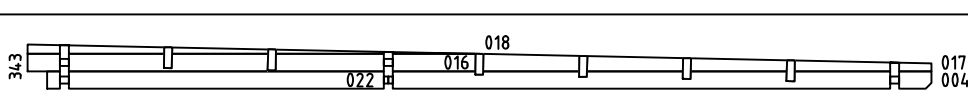Pos	Specification-Bestimmung-Omschrijving	Pcs	Profile (mm)	L (mm)
001	SPARE BEAM-ERZATZBOHLE-VOORRAADPLANK 	1	70x135	7200
002		16	70x135	7200
003		1	70x135	7200
006		2	70x68	4180
007		6	70x135	4180
008		1	70x135	4180
009		2	70x135	3750
010		1	70x82	3750
011		2	70x135	3750
012		2	70x135	3750
013		1	70x82	3750
020		26	70x135	3035
023		4	70x135	1920
024		15	70x135	1350
025		23	70x135	1090
026		26	70x135	530
027		15	70x135	530
028		1	70x68	270
029		1	70x135	270
030		29	70x135	270
031		1	70x68	270
WA-1 WC-1		2	70x343	6980
WB-1		1	70x343	6980
HB	HIT BLOCK-SCHLAGHÖLZER-BLAZENPLANK 	3	70x135	300
House Jakob 70 ISO		Material		File Jakob 70 ISO.dwg
		Sheet		14

 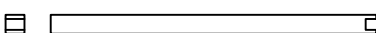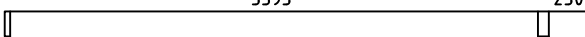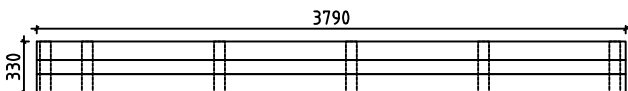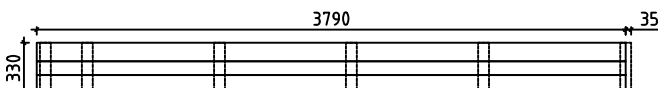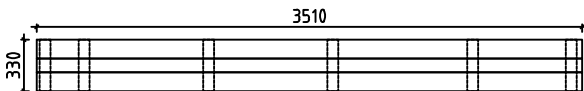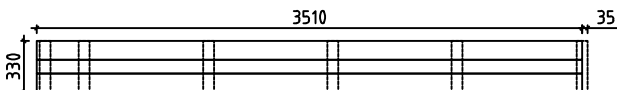Pos	Specification-Bestimmung-Omschrijving		Pcs	Profile (mm)	L (mm)
FBI3	FLOORBEAMS-FUSSBODENBALKEN-VLOERBALKEN 	IMM	2	90x45	3390
FBI2	FLOORBEAMS-FUSSBODENBALKEN-VLOERBALKEN 	IMM	3	70x45	3940
FBI4	FLOORBEAMS-FUSSBODENBALKEN-VLOERBALKEN 	IMM	26	70x45	3390
FBI1	FLOORBEAMS-FUSSBODENBALKEN-VLOERBALKEN 	IMM	3	70x45	2530
P1	POST-PFOSTEN-STUT 		3	120x120	2095
RB1	ROOFBEAMS-DACHBALKEN-DAKBALK 3395250		12	68x190	3750
F1	FLOORBOARD-FUSSBODENBRETT-VLOERPLANK  or-oder-of		61+1 79+1	18x114 18x88	3835
R1	ROOFBOARD-DACHBRETT-DAKPLANK  or-oder-of		66+1 86+1	18x114 18x88	5090
R2	ROOFBOARD-DACHBRETT-DAKPLANK  or-oder-of		66+1 86+1	18x114 18x88	1890
T1	TERRACE BOARD-TERRASSENBRETT-TERRASSPLANK  IMM		74+1	18x90	2500
FF1	FLOOR FILLET-FUSSBODENLEISTE-VLOERPLINT 			18x35	22m
ES1	EAVE SLAT-TRAUFENLEISTE-AFDEKLIJST 		4	30x40	3390
ES2	EAVE SLAT-TRAUFENLEISTE-AFDEKLIJST 		4	30x40	250
GB1			2	36x330	3790
GB2			2	36x330	3790 +35
GB3			2	36x330	3510
GB4			2	36x330	3510 +35
DT1	DOOR ASSEMBLING PROFILE-TÜR INSTALLIERUNGSPROFIL -DEUR INSTALLATIE PROFIL 		2	70x43	1990
WT1	WINDOW ASSEMBLING PROFILE-FENSTER INSTALLIERUNGSPROFIL -VENSTER INSTALLATIE PROFIL 		2	70x43	1990
WT2	WINDOW ASSEMBLING PROFILE-FENSTER INSTALLIERUNGSPROFIL -VENSTER INSTALLATIE PROFIL 		4	70x43	1720
WT3	WINDOW ASSEMBLING PROFILE-FENSTER INSTALLIERUNGSPROFIL -VENSTER INSTALLATIE PROFIL 		4	70x43	500
House Jakob 70 ISO		Material	File Jakob 70 ISO.dwg		Sheet 15

 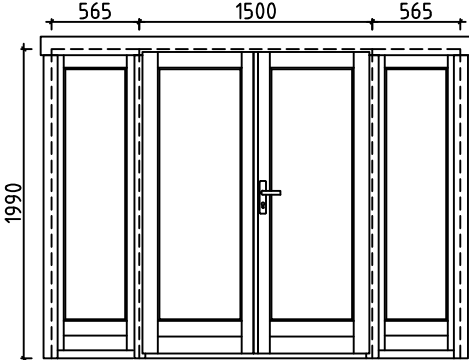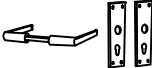Pos	Specification-Bestimmung-Omschrijving	Pcs	Profile (mm)	L (mm)
SJ1	SCREW JOINT-GEWINDESTANGE -STELSCHROEF 	1	M10	2410
SJ2	SCREW JOINT-GEWINDESTANGE -STELSCHROEF 	1	M10	2460
SJ3	SCREW JOINT-GEWINDESTANGE -STELSCHROEF 	2	M10	430
SJ4	SCREW JOINT-GEWINDESTANGE -STELSCHROEF 	2	M10	2460
SJ5	SCREW JOINT-GEWINDESTANGE -STELSCHROEF 	2	M10	2540
PR1	POST REGULATOR-PFOSTEN REGLER-STUT REGELAAR 	3		
RCM	ROOFBEAMS CONNECTING METAL-DACHBALKEN BEFESTIGUNGSMETALLE-DAKBALKEN POOLING METALEN 	6	Ø6.0	200
WCM	WALLBEAMS CONNECTING METAL-WANDBOEHLEN BEFESTIGUNG METALLE-MUURBALKEN POOLING METALEN 	6	50	50
	NAIL-NAGEL-NAGEL FOR-FÜR-VOOR FF1 	50	Ø2.0	40
	NAIL-NAGEL-NAGEL FOR-FÜR-VOOR F1, R1, R2, T1 	2400	Ø2.5	60
	SCREWS-SCHRAUBEN-SCHROEF FOR-FÜR-VOOR GB1, GB2, GB3, GB4, WCM 	40	Ø3.5	35
	SCREWS-SCHRAUBEN-SCHROEF FOR-FÜR-VOOR ES1, ES2, PR1 	70	Ø4.5	50
	SCREWS-SCHRAUBEN-SCHROEF FOR-FÜR-VOOR GB1, GB2, GB3, GB4 	20	Ø4.5	70
	SCREWS-SCHRAUBEN-SCHROEF FOR-FÜR-VOOR 006, 028, 031, GB1, GB2, GB3, GB4 	40	Ø4.5	90
	SCREWS-SCHRAUBEN-SCHROEF FOR-FÜR-VOOR 010, 013, FBI1, FBI2, FBI3, FBI4 	120	Ø5.0	120
	SCREWS-SCHRAUBEN-SCHROEF FOR-FÜR-VOOR RB1, RB2 	24	Ø6.0	160
	HOLE COVER-LOCH DECKEN-GAT DEKKEN 	1		
	DOUBLEDOR-DOPELTÜR-DUBBELE DEUR (right-rechts-rechts) AST_PRE P	1	1500	1990
	WINDOW-FENSTER-VENSTER (closed-feststehend-gesloten) AST_ISO_K	2	565	1990
	  1	1		
	 1	1		
	 1	1		

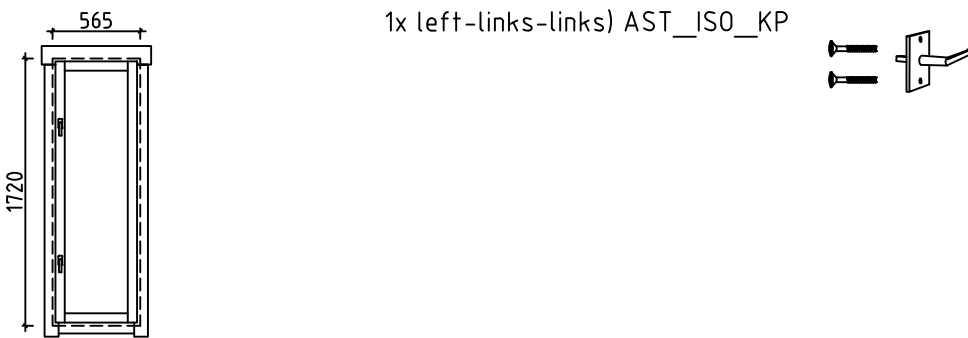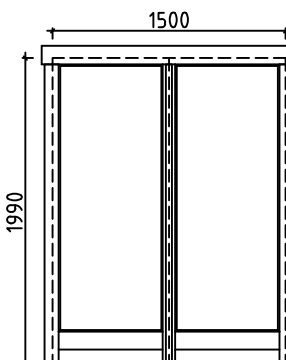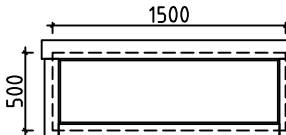Pos	Specification-Bestimmung-Omschrijving	Pcs	Profile (mm)	L (mm)
	WINDOW-FENSTER-VENSTER (1x right-rechts-rechts 1x left-links-links) AST_ISO_KP 	1+1 4	565	1720
	WINDOW-FENSTER-VENSTER (closed-feststehend-gesloten) AST_ISO_K 	1	1500	1990
	WINDOW-FENSTER-VENSTER (closed-feststehend-gesloten) AST_ISO_K 	2	1500	500
House	Jakob 70 ISO	Material	File	Jakob 70 ISO.dwg
Sheet	17			

#001		7200	1
#002	1,2,3	7200	16
#003	1	7200	1
#004	B	4195	1
#005	A,C	4195	2
#006	A,C	4180	2
#007	A,C	4180	6
#008	B	4180	1
#009	1,3	3750	2
#010	2	3750	1
#011	2	3750	2
#012	1,3	3750	2
#013	2	3750	1
#014	A,C	3490	2
#015	A,C	3490	2
#016	B	3490	1
#017	B	3490	1
#018	B	3455	1
#019	A,C	3455	2
#020	A,C	3035	26
#021	A,C	2635	2
#022	B	2635	1
#023	3	1920	4
#024	2	1350	15
#025	2,3	1090	23
#026	A,C	530	26
#027	2	530	15
#028	B	270	1
#029	B	270	1
#030	B	270	29
#031	B	270	1