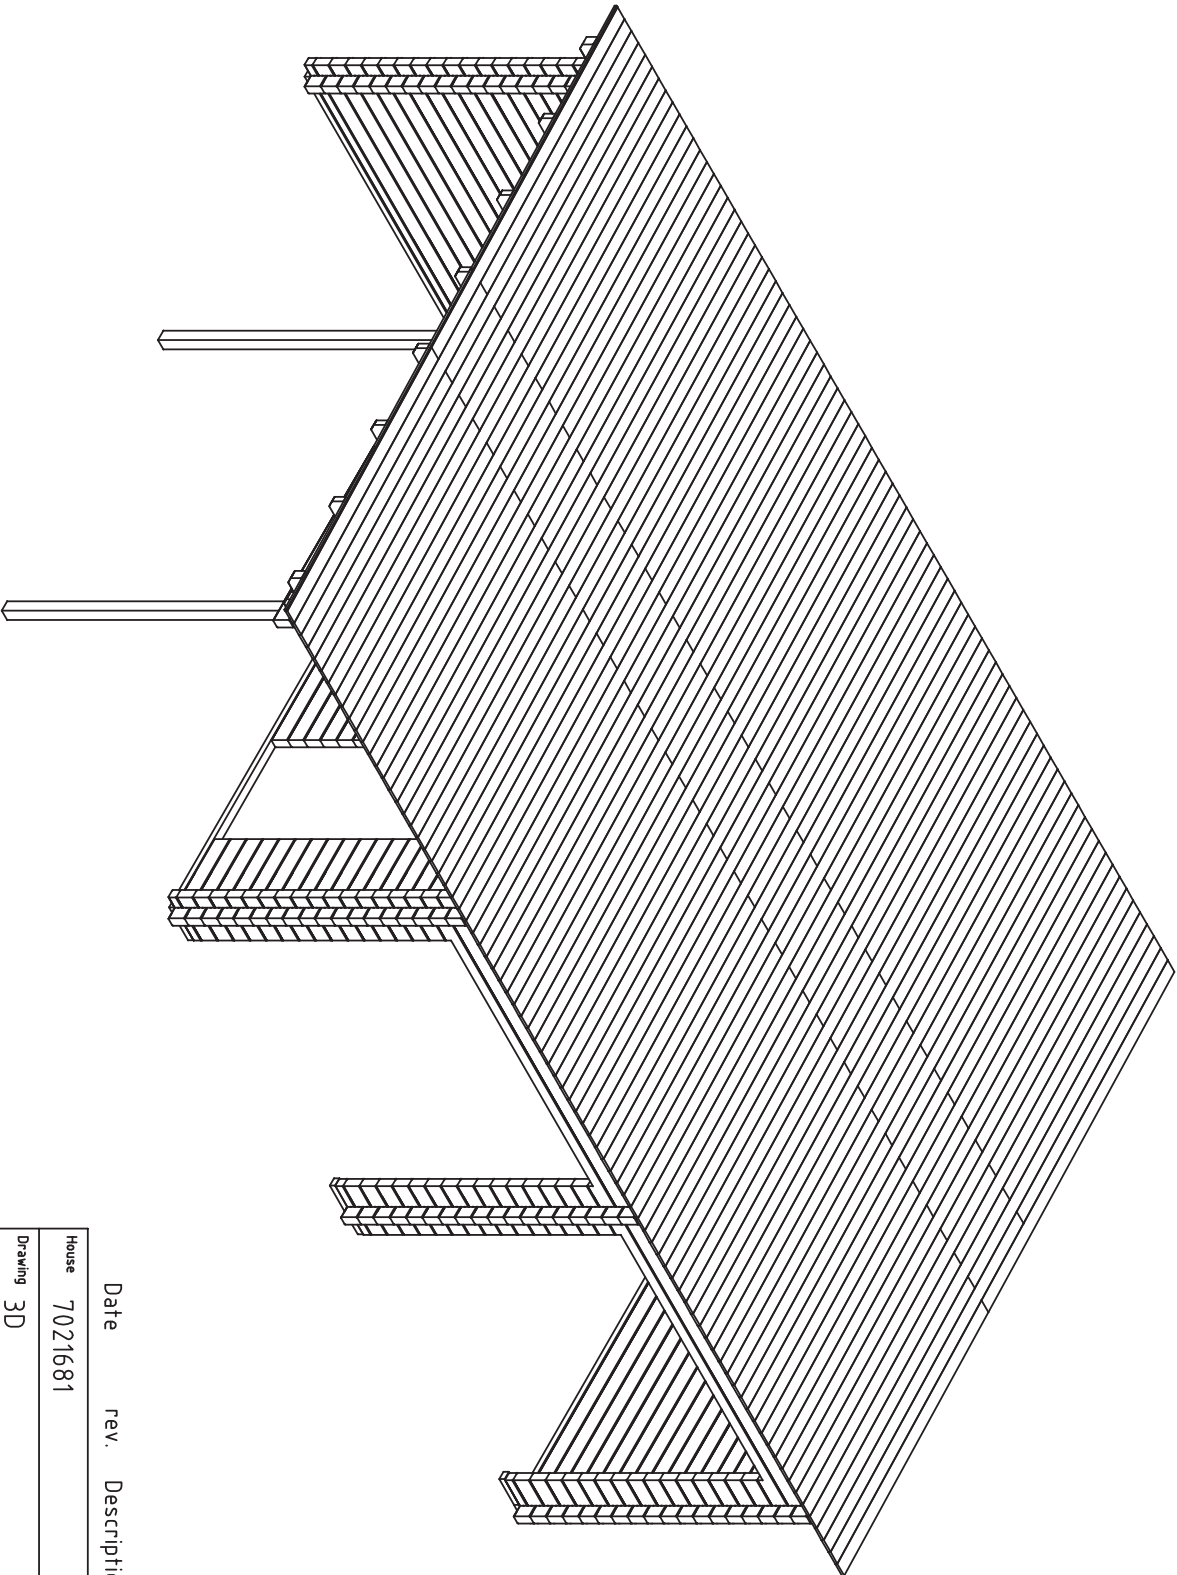
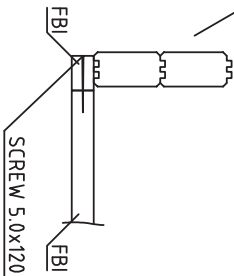





Date rev. Description

V 1.0


House	7021681	Sheet	1
Drawing	3D	Scale	
Material	70x135	Date	07.07.2021
Drawer	K.K.	File	7021681 3D.dwg





House	7021681	Sheet	2
Drawing	FLOORBEAMS-FUSSBODENBALKEN-VLOERBALKEN	Scale	1:50
Material	70x45	Date	09.07.2021
Drawer	K.K.	File	7021681.dwg

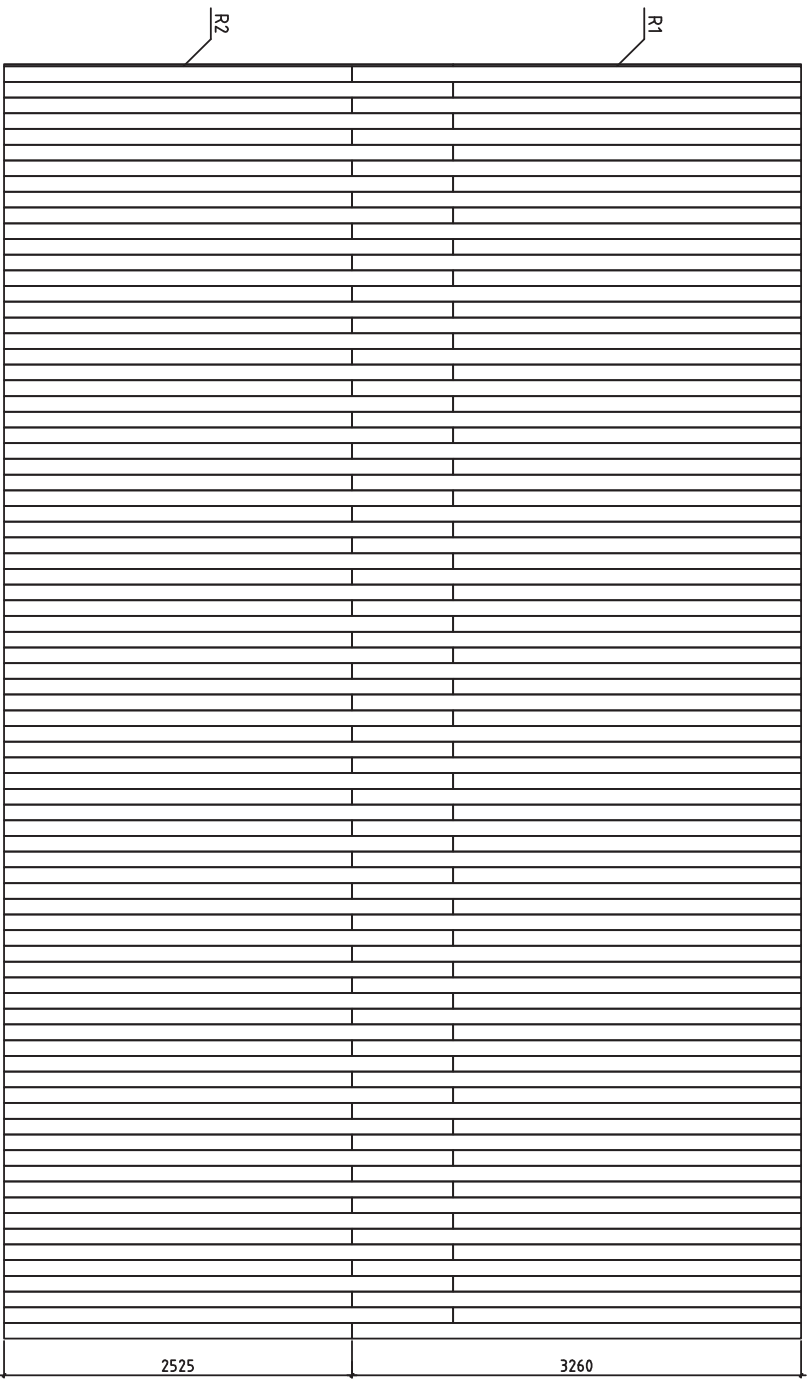


House	7021681	Sheet	3
Drawing	ROOFBOARD-DACHBRETT-DAKPLANK		
Material			
Date	09.07.2021		
Drawer	K.K.	File	7021681.dwg

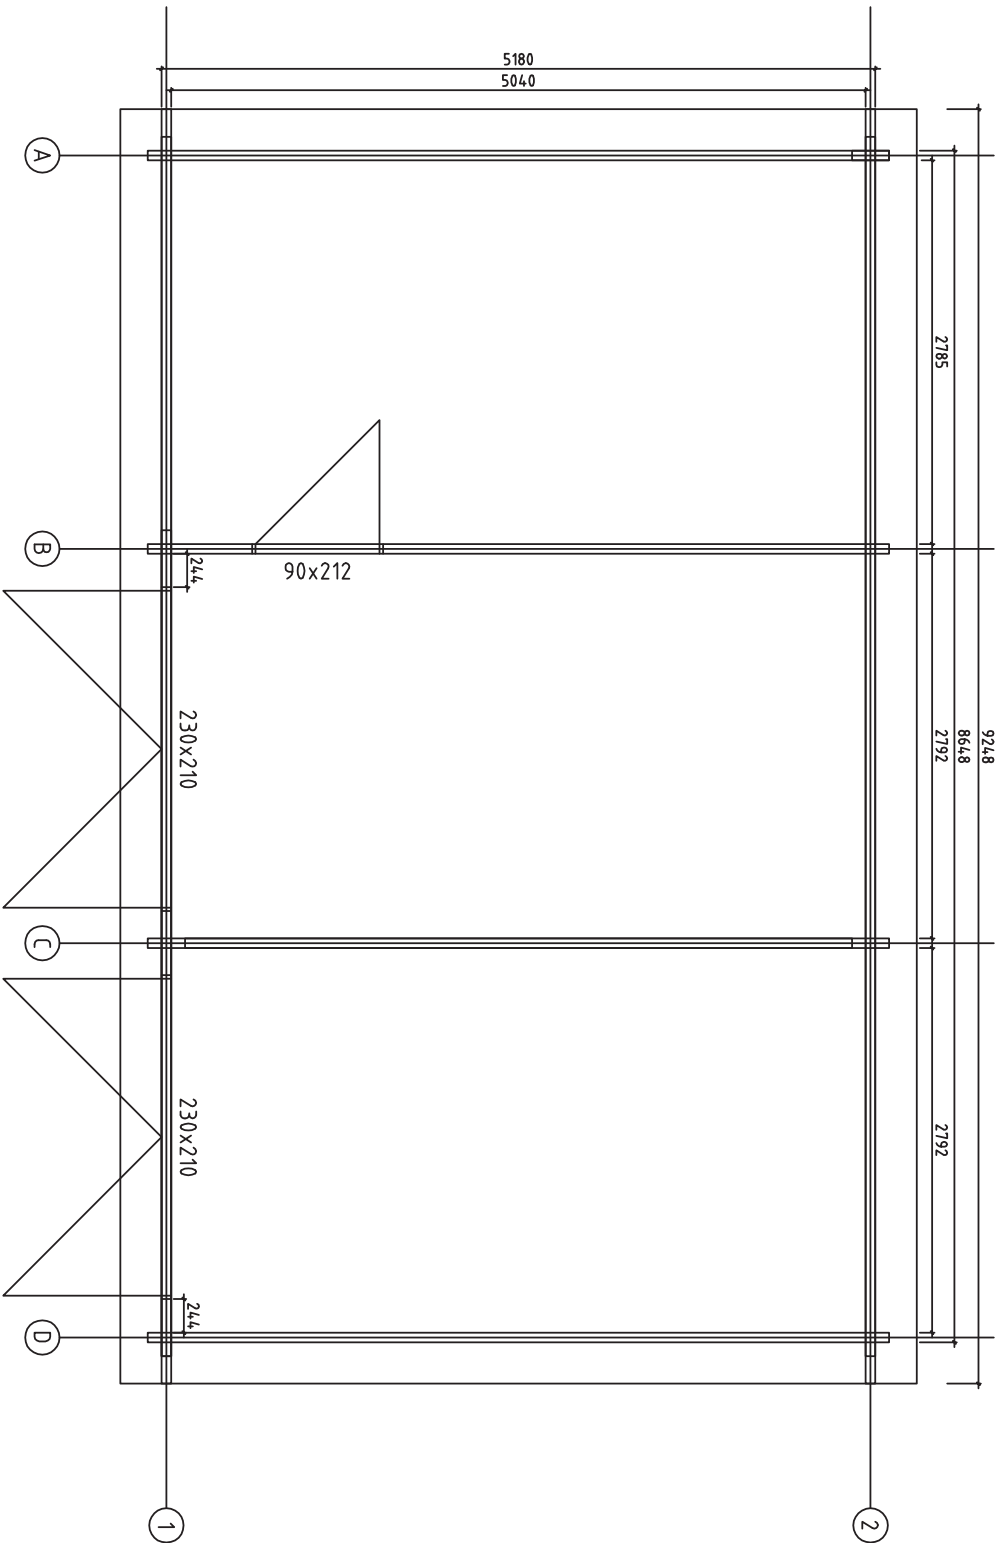



House	7021681	Sheet	4
Drawing	Plan	Scale	1:50
Material	4,4x135	Date	09.07.2021
Drawer	K.K.	File	7021681.dwg

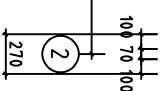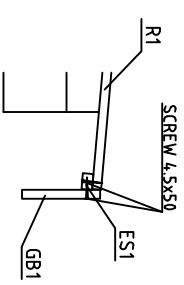

House	7021681	Sheet	5
Drawing	WALL-WAND-MUUR A	Scale	1:50
Material	7.0x13.5	Date	14.04.2025
Drawer	K.K.	File	7021681.dwg

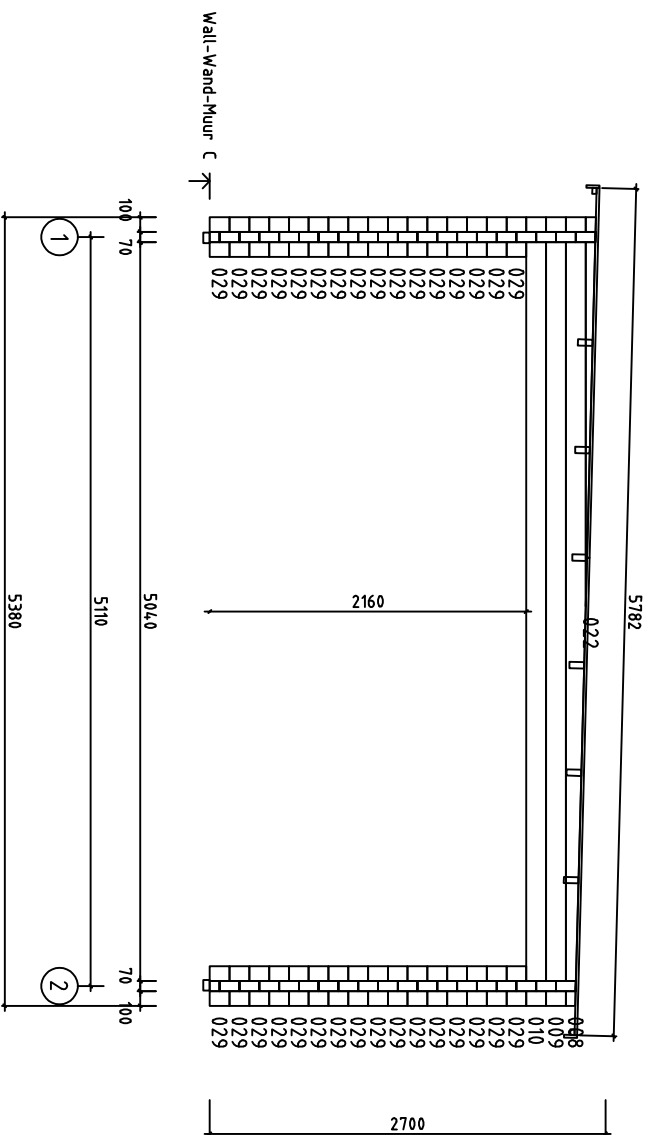


House	7021681	Sheet	7
Drawing	WALL - WAND-MUUR C	Scale	1:50
Material	7.0x13.5	Date	14.04.2025
Drawer	K.K.	File	7021681.dwg

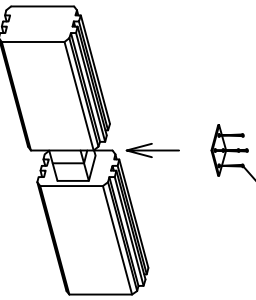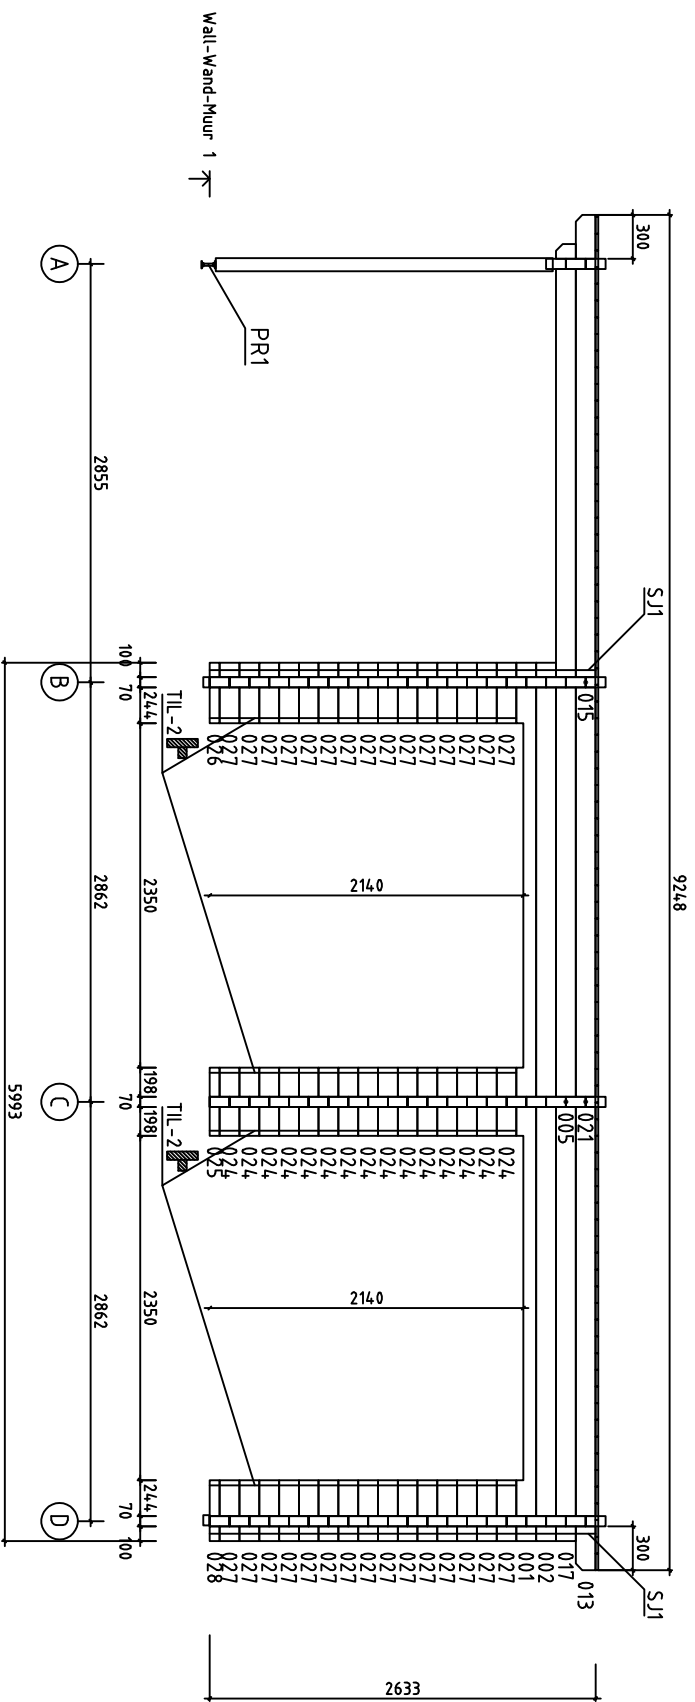


House	7021681	Sheet	9
Drawing	WALL-WAND-MUUR 1	Scale	1:50
Material	7.0x13.5	Date	14.04.2025
Drawer	K.K.	File	7021681.dwg


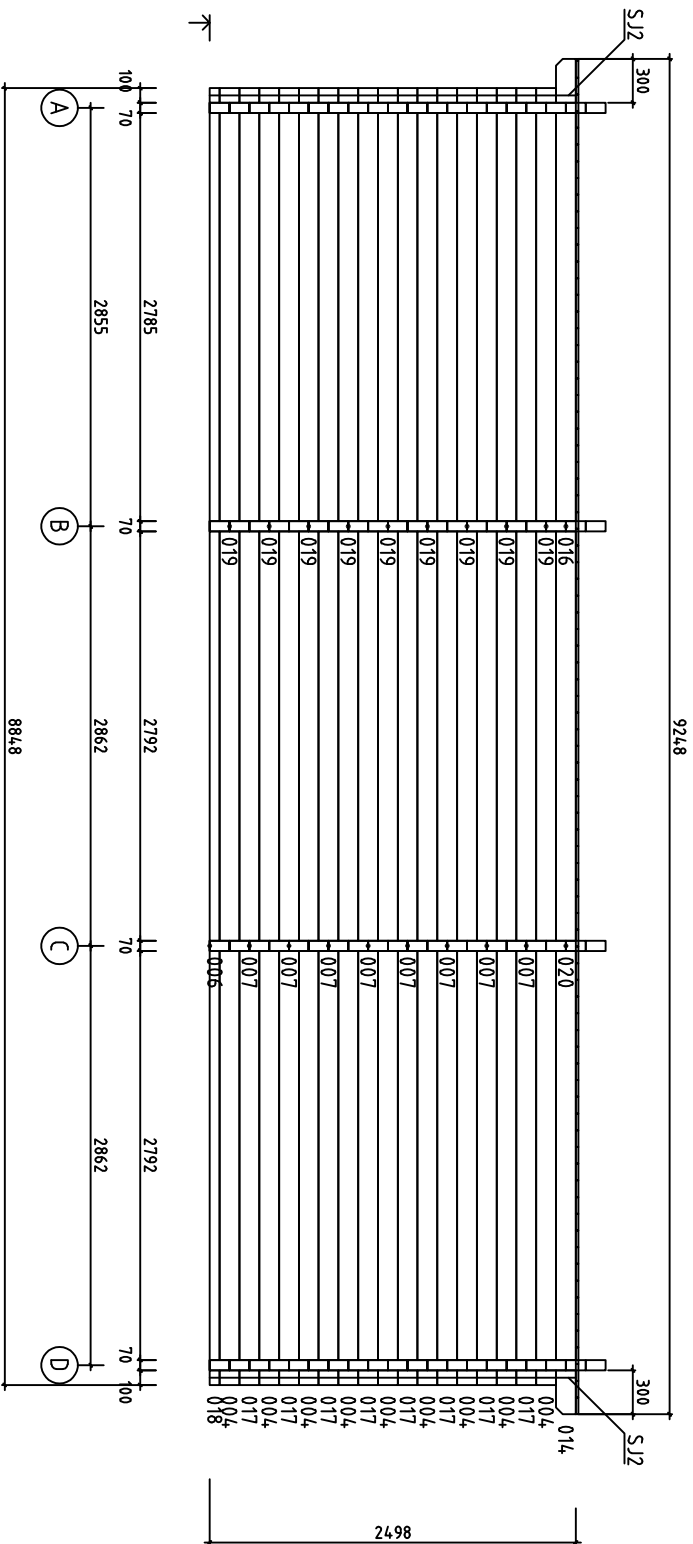
Wall-Wand-Muur 2


















SCREW 3.5x35
4x









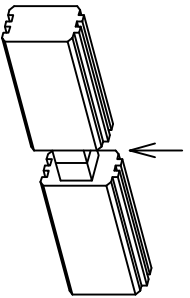





House	7021681	Sheet	10
Drawing	WALL-WAND-MUUR 2	Scale	1:50
Material	7.0x13.5	Date	14.04.2025
Drawer	K.K.	File	7021681.dwg

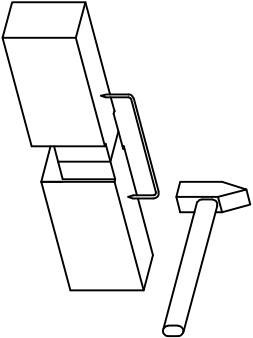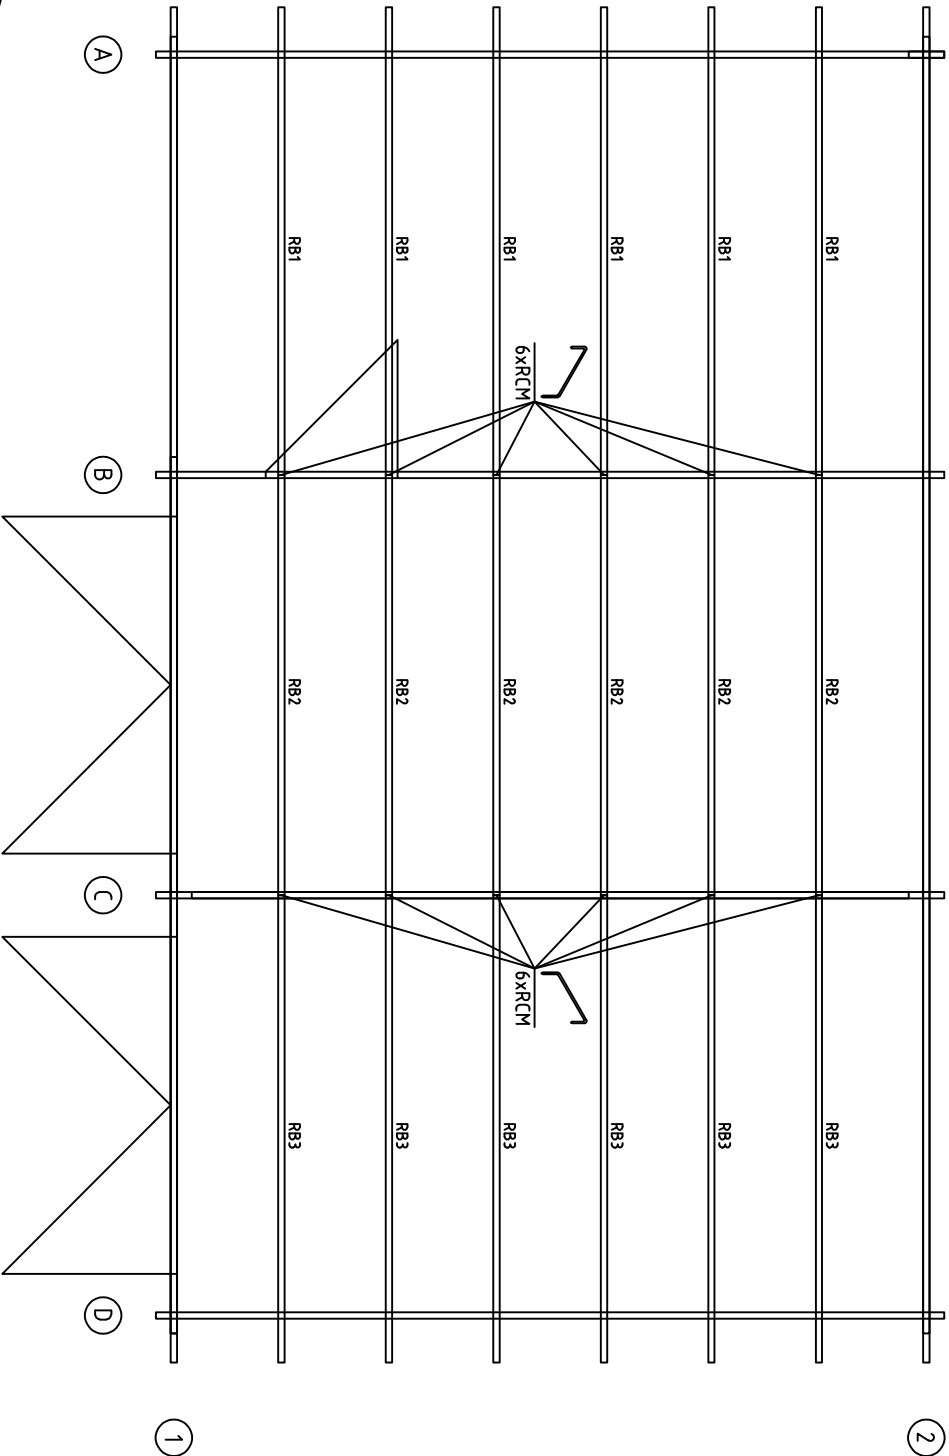

House	7021681	Sheet	11
Drawing	ROOFBEAMS-DACHBALKEN-DAKBALK	Scale	1:50
Material	4,3x14,0	Date	14.04.2025
Drawer	K.K.	File	7021681.dwg

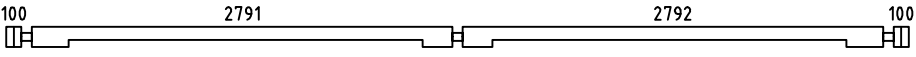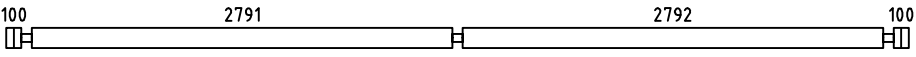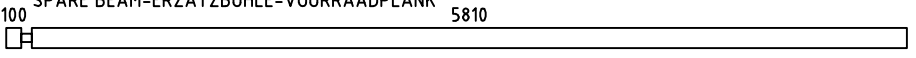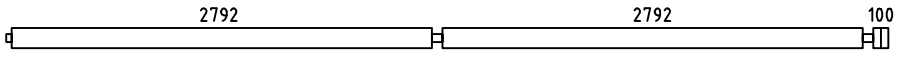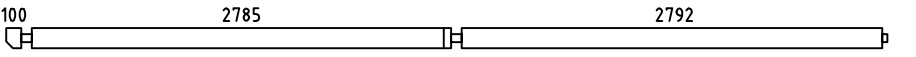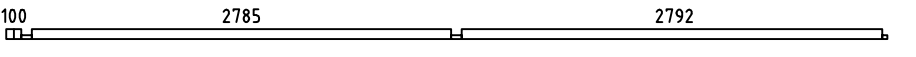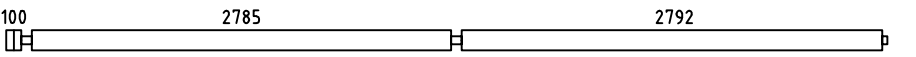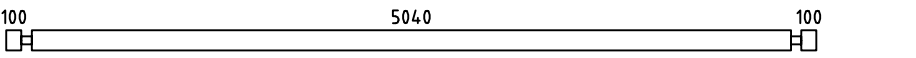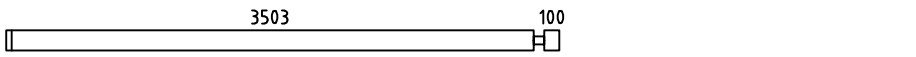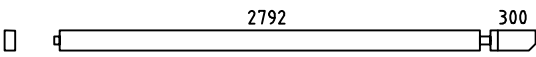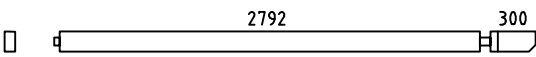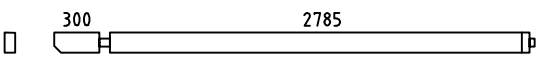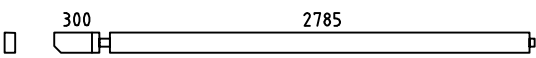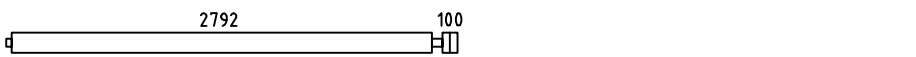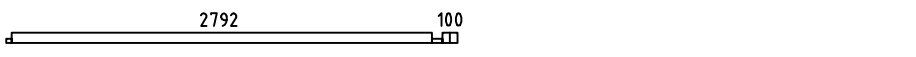Pos	Specification-Bestimmung-Omschrijving 7021681	Pcs	Profile (mm)	L (mm)
001		1	70x135	5993
002		1	70x135	5993
003	SPARE BEAM-ERZATZBOHLE-VOORRAADPLANK 	1	70x135	5980
004		9	70x135	5858
005		1	70x135	5851
006		1	70x68	5851
007		8	70x135	5852
010		19	70x135	5380
012		16	70x135	3673
013		1	70x135	3197
014		1	70x135	3197
015		1	70x135	3190
016		1	70x135	3190
017		9	70x135	2997
018		1	70x68	2997
019		9	70x135	2990
020		1	70x135	2862
021		1	70x135	2862
023		16	70x135	757
024		15	70x135	465
025		1	70x68	465
026		1	70x68	414
027		30	70x135	414
028		1	70x68	414
029		49	70x135	270
Kood 7021681		Materjal		File 7021681 Garage Brühl 70.dwg
				Leht 12

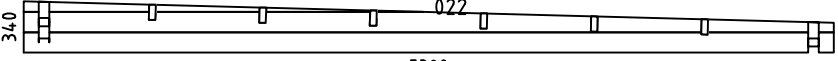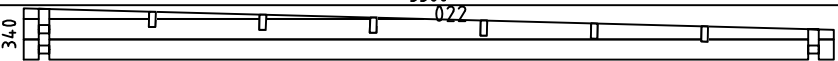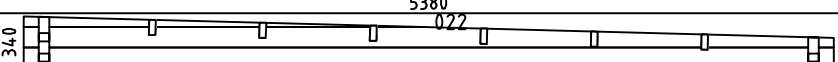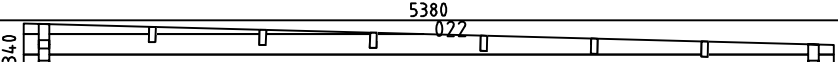   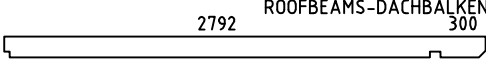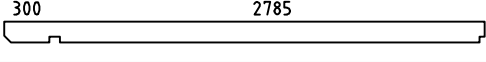Pos	Specification-Bestimmung-Omschrijving 7021681	Pcs	Profile (mm)	L (mm)
WA-1	 008 011	1	70x340	5380
WB-1	 008 009	1	70x340	5380
WC-1	 008 009	1	70x340	5380
WD-1	 008 009	1	70x340	5380
HB	HIT BLOCK-SCHLAGHÖLZER-BLAZENPLANK 	2	70x135	300
FBI3	FLOORBEAMS-FUSSBODENBALKEN-VLOERBALKEN  IMM	1	70x45	5640
FBI1	FLOORBEAMS-FUSSBODENBALKEN-VLOERBALKEN  IMM	2	70x45	5100
FBI2	FLOORBEAMS-FUSSBODENBALKEN-VLOERBALKEN  IMM	1	70x45	3000
FBI5	FLOORBEAMS-FUSSBODENBALKEN-VLOERBALKEN  IMM	1	70x45	465
FBI4	FLOORBEAMS-FUSSBODENBALKEN-VLOERBALKEN  IMM	2	70x45	245
P1	POST-PFÖSTEN-STÜT 	2	90x90	2300
RB3	ROOFBEAMS-DACHBALKEN-DAKBALK  2792 300	6	43x140	3197
RB1	ROOFBEAMS-DACHBALKEN-DAKBALK  300 2785	6	43x140	3190
RB2	ROOFBEAMS-DACHBALKEN-DAKBALK 	6	43x140	2861
R1	ROOFBOARD-DACHBRETT-DAKPLANK  or-oder-of	107+1 82+1	18x88 18x114	3260
R2	ROOFBOARD-DACHBRETT-DAKPLANK  or-oder-of	107+1 82+1	18x88 18x114	2525
GB1 GB2	GABLE BOARD-GIEBELBLENDE-GEVELPLANK 	2 2	18x90	3300 2580
GS1	ROOF FELT FILLET-GIEBELLEISTE-GEVELLIJST 	4	18x70	2890
GS2	ROOF FELT FILLET-GIEBELLEISTE-GEVELLIJST 	2	18x70	4625
EB1	EAVE BOARD-TRAUFBRETT-AFDEKPLANK 	4	18x120	4625
ES1	EAVE SLAT-TRAUFENLEISTE-AFDEKLIJST 	4	30x40	4625
DT1	DOOR ASSEMBLING PROFILE-TÜR INSTALLIERUNGSPROFIL -DEUR INSTALLATIE PROFIL 	2	70x43	2120
DT2	DOOR ASSEMBLING PROFILE-TÜR INSTALLIERUNGSPROFIL -DEUR INSTALLATIE PROFIL 	4	70x43	2060
SJ1	SCREW JOINT-GEWINDESTANGE -STELSCHROEF 	2	M10	2680
SJ2	SCREW JOINT-GEWINDESTANGE -STELSCHROEF 	2	M10	2550
Kood	7021681	Materjal	File	7021681 Garage Brühl 70.dwg
			Leht	13

 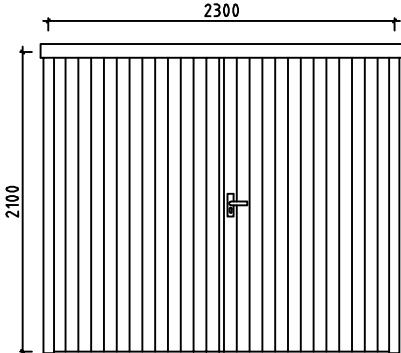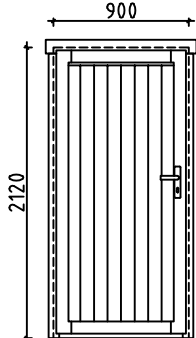Pos	Specification-Bestimmung-Omschrijving 7021681		Pcs	Profile (mm)	L (mm)
PR1	POST REGULATOR-PFOSTEN REGLER-STUT REGELAAR		2		
RCM	ROOFBEAMS CONNECTING METAL-DACHBALKEN BEFESTIGUNGSMETALLE-DAKBALKEN POOLING METALEN		12	ø6.0	200
WCM	WALLBEAMS CONNECTING METAL-WANDBOEHLEN BEFESTIGUNG METALLE-MUURBALKEN POOLING METALEN		23	50	50
	SCREWS-SCHRAUBEN-SCHROEF FOR-FÜR-VOOR WCM		95	ø3.5	35
	NAIL-NAGEL-NAGEL FOR-FÜR-VOOR R1		965	ø2.5	60
	SCREWS-SCHRAUBEN-SCHROEF FOR-FÜR-VOOR GB1, GS1, EB1, ES1, PR1		235	ø4.5	50
	SCREWS-SCHRAUBEN-SCHROEF 004, 014, 018, 2x020 FOR-FÜR-VOOR FBI1, FBI2, FB13, FBI4, FBI5		55	ø4.5	90
	SCREWS-SCHRAUBEN-SCHROEF FOR-FÜR-VOOR RB1, RB2		36	ø6.0	160
	DOUBLED00R-DOPPELTÜR-DUBBELE DEUR (right-rechts-rechts) AST_GV P		2	2300	2100
		    	2 16 2 2		
	DOOR-TÜR-DEUR (left-links-gauche) AST_PRE		1	900	2120
		  	1 1 1		
Kood	7021681	Materjal	File	7021681 Garage Brühl 70.dwg	Leht 14