

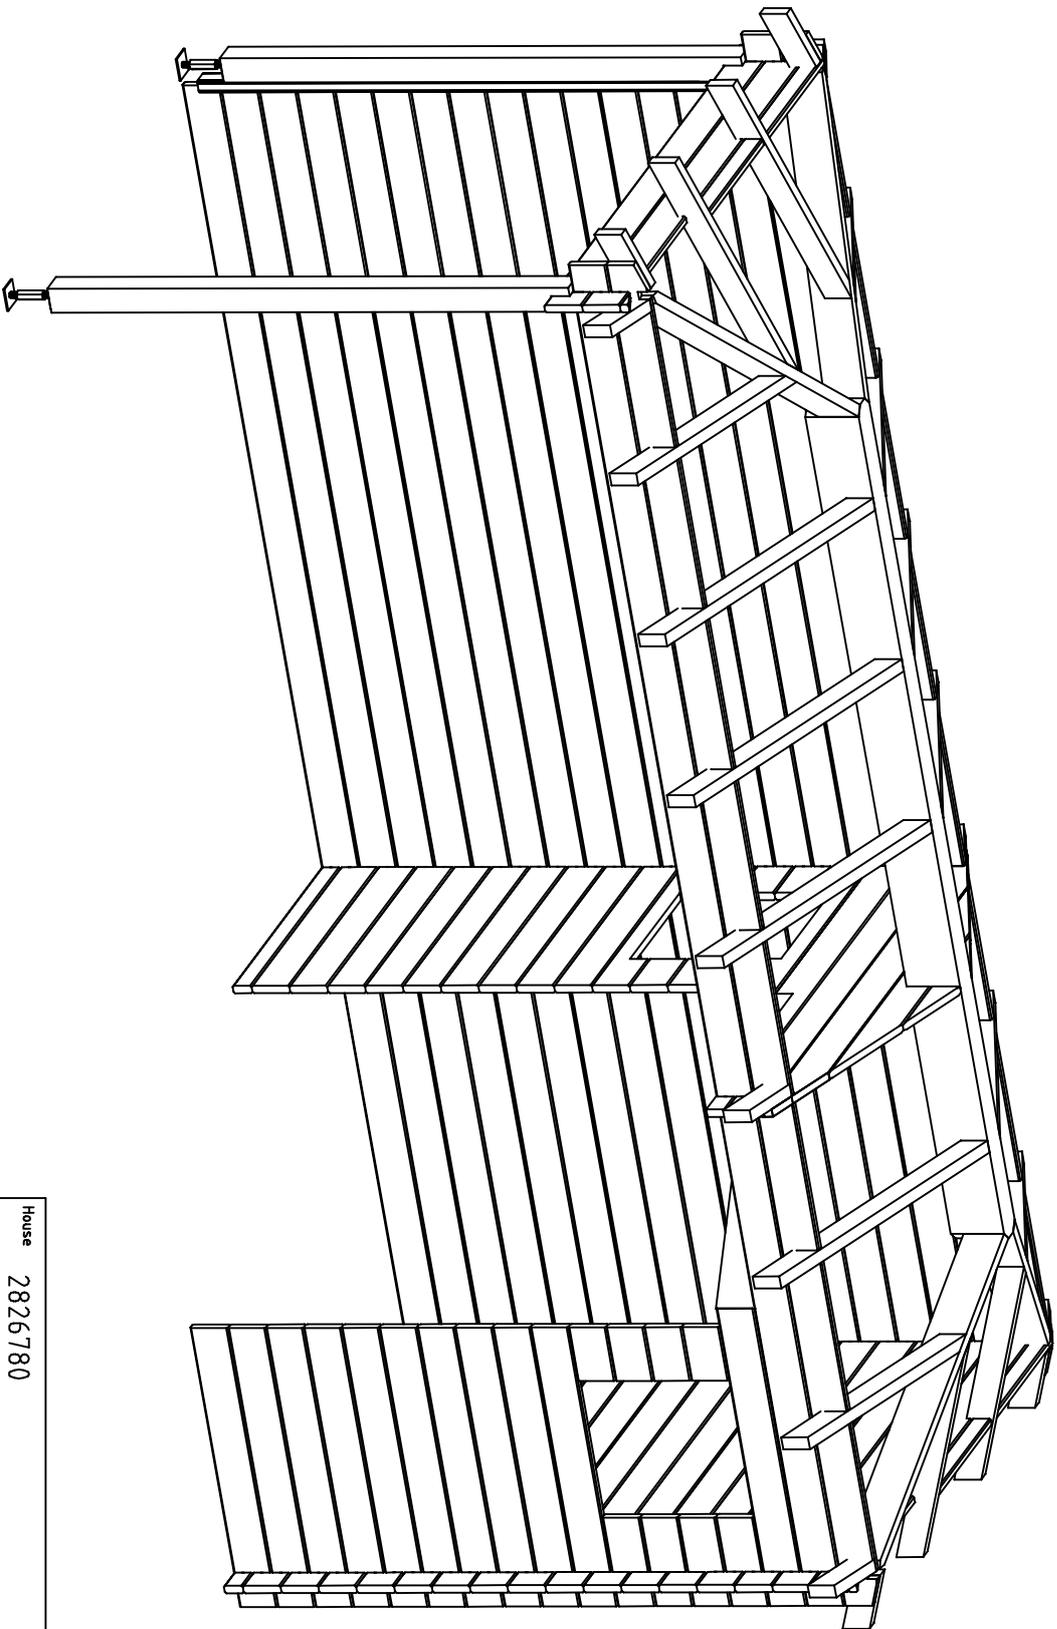
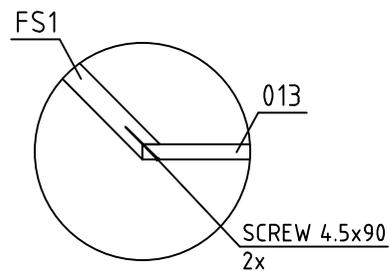








House	2826780	Sheet	1
Drawing	3D	Scale	
Material	28x135	Date	03.01.2024
Drawer	RP	File	2826780_3D.dwg

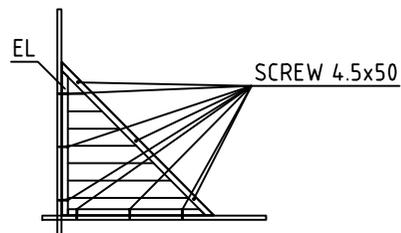



House	2826780	Sheet	2
Drawing	3D	Scale	
Material	28x135	Date	03.01.2024
Drawer	RP	File	2826780_3D.dwg

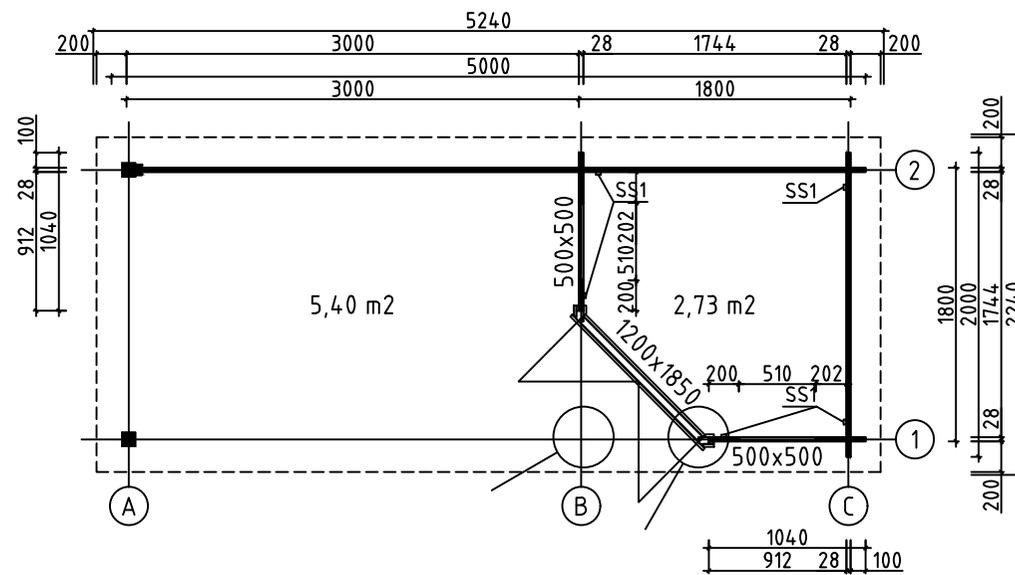



House	2826780	Sheet	3
Drawing	GRUNDPLAN-GRUNDPLAN-PLAN	Scale	1:50
Material	28x135	Date	03.01.2024
Drawer	RP	File	2826780.dwg

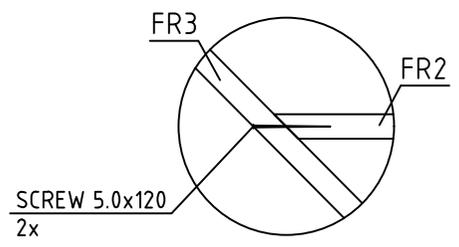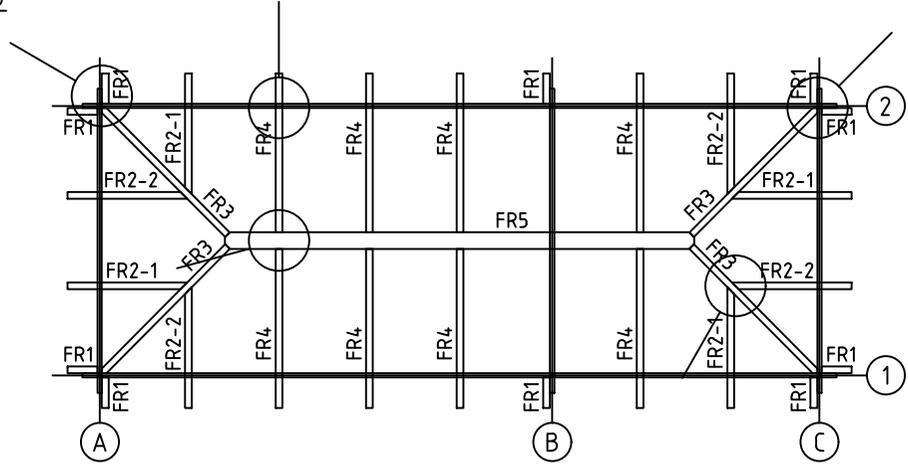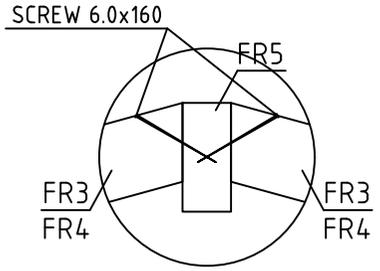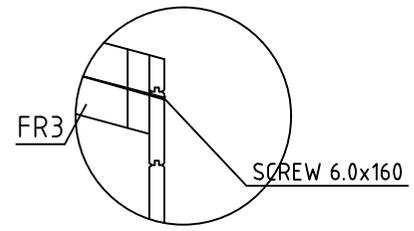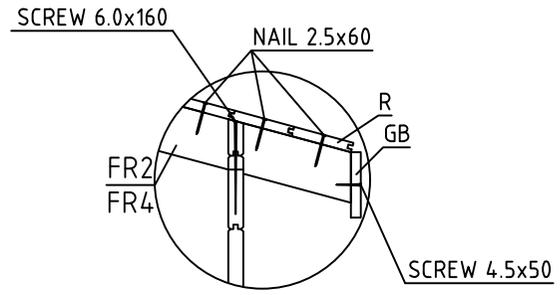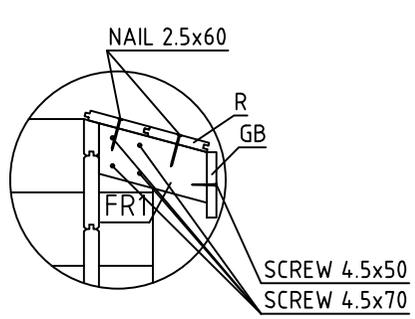


House	2826780	Sheet	4
Drawing	ROOFBEAMS-DACHBALKEN-DAKBALK	Scale	1:50
Material	43x140, 45x90	Date	03.01.2024
Drawer	RP	File	2826780.dwg

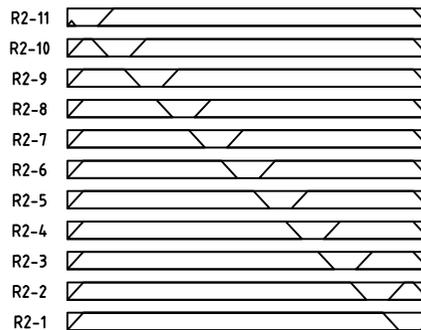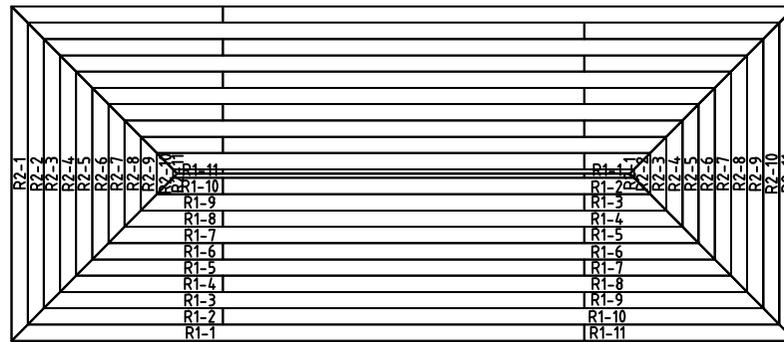


House	2826780	Sheet	5
Drawing	ROOFBOARD-DACHBRETT-DAKPLANK	Scale	1:50
Material	18x114	Date	03.01.2024
Drawer	RP	File	2826780.dwg

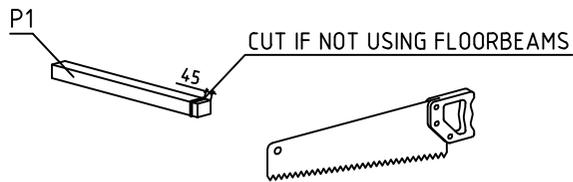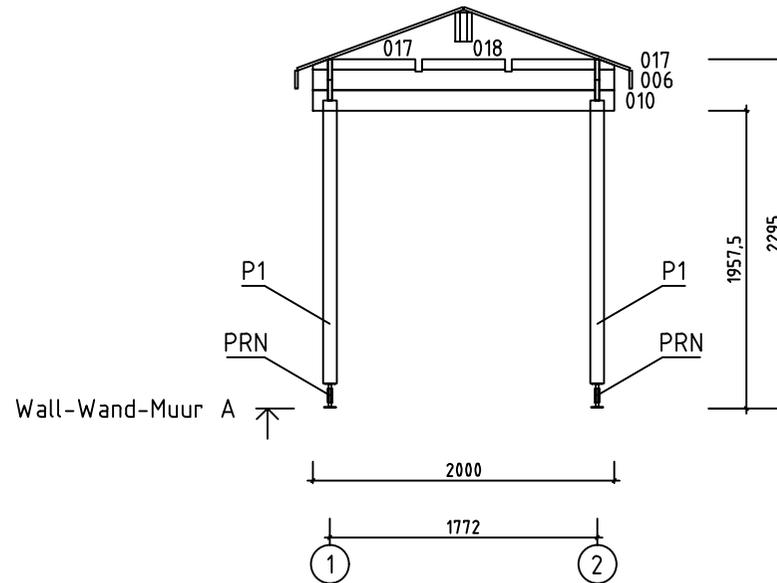

House	2826780	Sheet	6
Drawing	WALL-WAND-MUUR A	Scale	1:50
Material	28x135	Date	03.01.2024
Drawer	RP	File	2826780.dwg

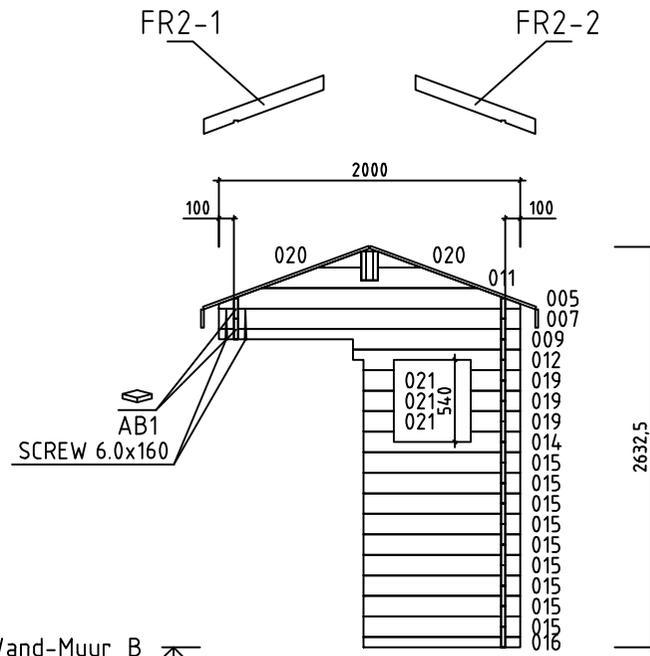


Wall-Wand-Muur B ↗

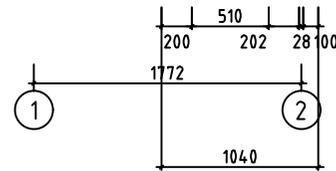


















House	2826780	Sheet	7
Drawing	WALL-WAND-MUUR B	Scale	1:50
Material	28x135	Date	03.01.2024
Drawer	RP	File	2826780.dwg






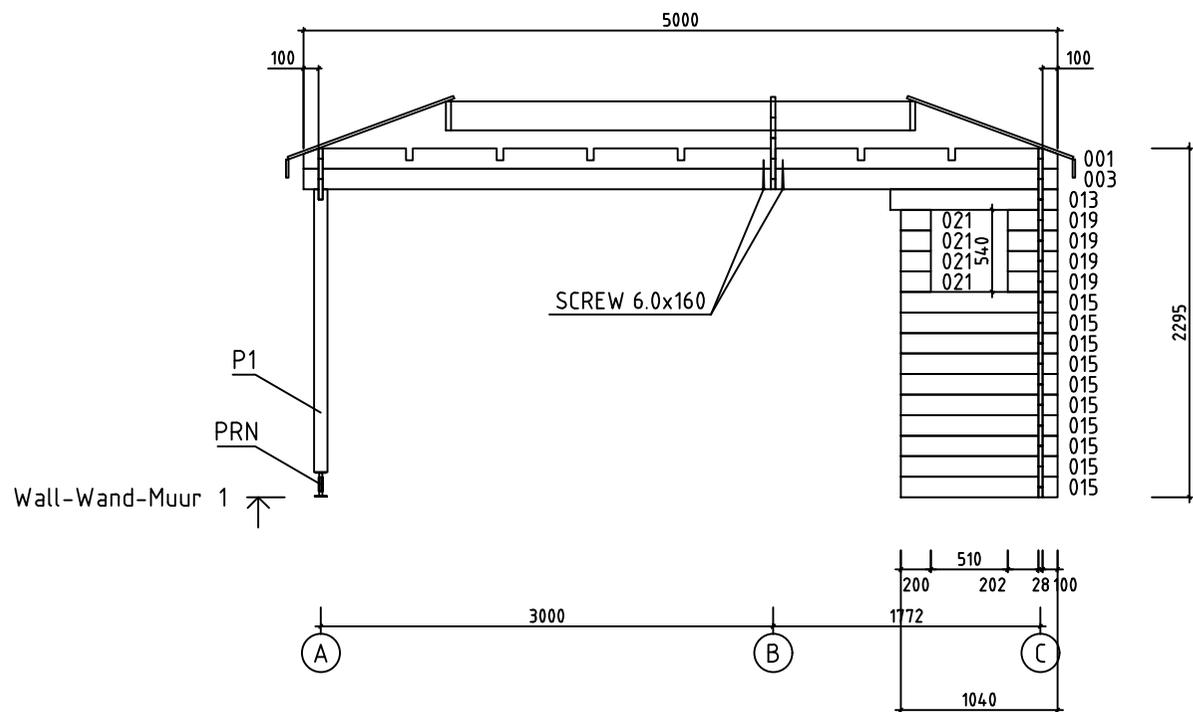


House	2826780	Sheet	9
Drawing	WALL-WAND-MUUR 1	Scale	1:50
Material	28x135	Date	03.01.2024
Drawer	RP	File	2826780.dwg

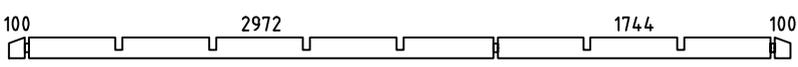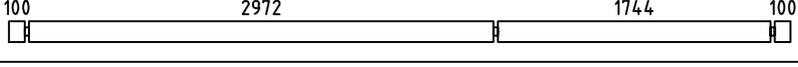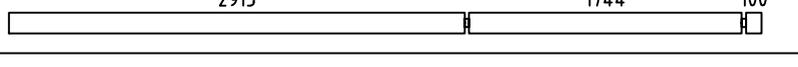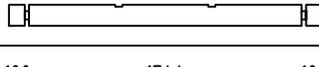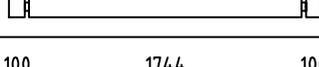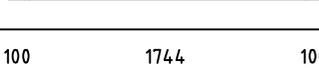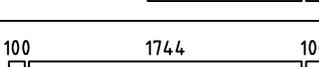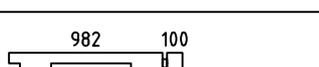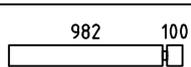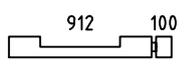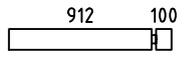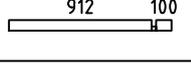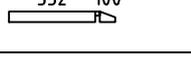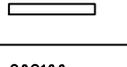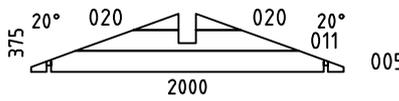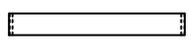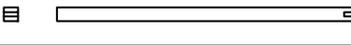

Pos	Specification-Bestimmung-Omschrijving	Pcs	Profile (mm)	L (mm)	
001		PM	2	28x135	5000
002	SPARE BEAM-ERZATZBOHLE-VOORRAADPLANK 	1	28x135	5000	
003		2	28x135	5000	
004		15	28x135	4815	
006		2	28x135	2000	
007		16	28x135	2000	
008		1	28x68	2000	
009		1	28x135	2000	
010		1	28x135	2000	
012		1	28x135	1110	
013		1	28x135	1110	
014		1	28x135	1040	
015		19	28x135	1040	
016		1	28x68	1040	
017		4	28x68	680	
018		2	28x68	550	
019	202100 	7	28x135	330	
021		7	28x135	200	
WB-1		1	28x375	2000	
HB	HIT BLOCK-SCHLAGHÖLZER-BLAZENPLANK 	2	28x135	300	
FS2	FIXING SLAT-BEFESTIGUNGSLEISTE-BEVESTIGING PLINT 	1	45x70	1960	
FS1	FIXING SLAT-BEFESTIGUNGSLEISTE-BEVESTIGING PLINT 	1	43x140	1125	
P1	POST-PFOSTEN-STUT 	2	90x90	1905	
FR5	ROOFBEAMS-DACHBALKEN-DAKBALK 	1	110x190	3110	
House	2826780	Material	File	2826780.dwg	Sheet 11

 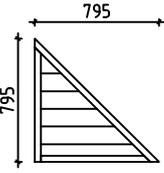Pos	Specification-Bestimmung-Omschrijving	Pcs	Profile (mm)	L (mm)
FR4	RAFTER-SPARREN-DAKSPAR 	8	45x90	1144
FR2-1	RAFTER-SPARREN-DAKSPAR 	4	45x90	878
FR2-2	RAFTER-SPARREN-DAKSPAR 	4	45x90	878
FR1	RAFTER-SPARREN-DAKSPAR 	10	45x90	245
FR3	RAFTER-SPARREN-DAKSPAR 	4	43x140	1255
R1	ROOFBOARD-DACHBRETT-DAKPLANK  or-oder-of	22+2 30+2	18x114 18x88	4200
R2	ROOFBOARD-DACHBRETT-DAKPLANK  or-oder-of	11+2 15+2	18x114 18x88	2400
GB1	GABLE BOARD-GIEBELBLENDE-GEVELPLANK 	4	18x120	2610
GB2	GABLE BOARD-GIEBELBLENDE-GEVELPLANK 	2	18x120	2220
AB1	ASSEMBLING BOARD-MONTAGE BOARD-MONTAGE PLANK 	2	15x20	20
EL	ELEMENT-ELEMENTE-ELEMENTEN 	1	48x795	795
SS1	STORM SLAT-STURMLEISTE-STORMLIJST 	5	18x35	2160
PRN	POST REGULATOR-PFOSTEN REGLER-STUT REGELAAR 	2		
	SCREWS-SCHRAUBEN-SCHROEF FOR-FÜR-VOOR SS1 	15	ø6.0	50
	WASHER-SCHEIBE-SCHIJF FOR-FÜR-VOOR SS1 	15	ø6.0	18
	NAIL-NAGEL-NAGEL FOR-FÜR-VOOR R1, R2 	310	ø2.5	60
	SCREWS-SCHRAUBEN-SCHROEF FOR-FÜR-VOOR GB1, GB2, EL, FS2, P1 	50	ø4.5	50
	SCREWS-SCHRAUBEN-SCHROEF FOR-FÜR-VOOR PRN 	16	ø6.0	45
	SCREWS-SCHRAUBEN-SCHROEF FOR-FÜR-VOOR FR1 	50	ø4.5	70
	SCREWS-SCHRAUBEN-SCHROEF FOR-FÜR-VOOR FS1, 017, 018 	20	ø4.5	90
	SCREWS-SCHRAUBEN-SCHROEF FOR-FÜR-VOOR FR2-1, FR2-2 	20	ø5.0	120
	SCREWS-SCHRAUBEN-SCHROEF 001, FOR-FÜR-VOOR FR2-1, FR2-2, FR3, FR4, FR5 	50	ø6.0	160
House 2826780	Material	File 2826780.dwg	Sheet 12	

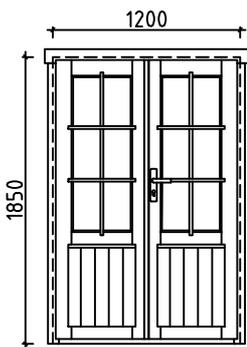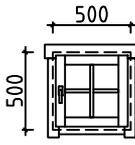Pos	Specification-Bestimmung-Omschrijving	Pcs	Profile (mm)	L (mm)
	<p>DOUBLEDOR-DOPPELTÜR-DUBBELE DEUR (right-rechts-rechts) AST_PL</p> 	<p>P</p> <p>1</p> <p>1</p> <p>1</p> <p>1</p> <p>6</p> <p>2</p>	<p>1200</p>	<p>1850</p>
	<p>WINDOW-FENSTER-VENSTER (1x right-rechts-rechts; 1x left-links-links) AST</p> 	<p>P+V</p> <p>1+1</p> <p>2</p> <p>2</p>	<p>500</p>	<p>500</p>

#001	1,2	5000	2
#002		5000	1
#003	1,2	5000	2
#004	2	4815	15
#005	B	2000	1
#006	A,C	2000	2
#007	B,C	2000	16
#008	C	2000	1
#009	B	2000	1
#010	A	2000	1
#011	B	1429	1
#012	B	1110	1
#013	1	1110	1
#014	B	1040	1
#015	1,B	1040	19
#016	B	1040	1
#017	A,C	680	4
#018	A,C	550	2
#019	1,B	330	7
#020	B	289	2
#021	1,B	200	7