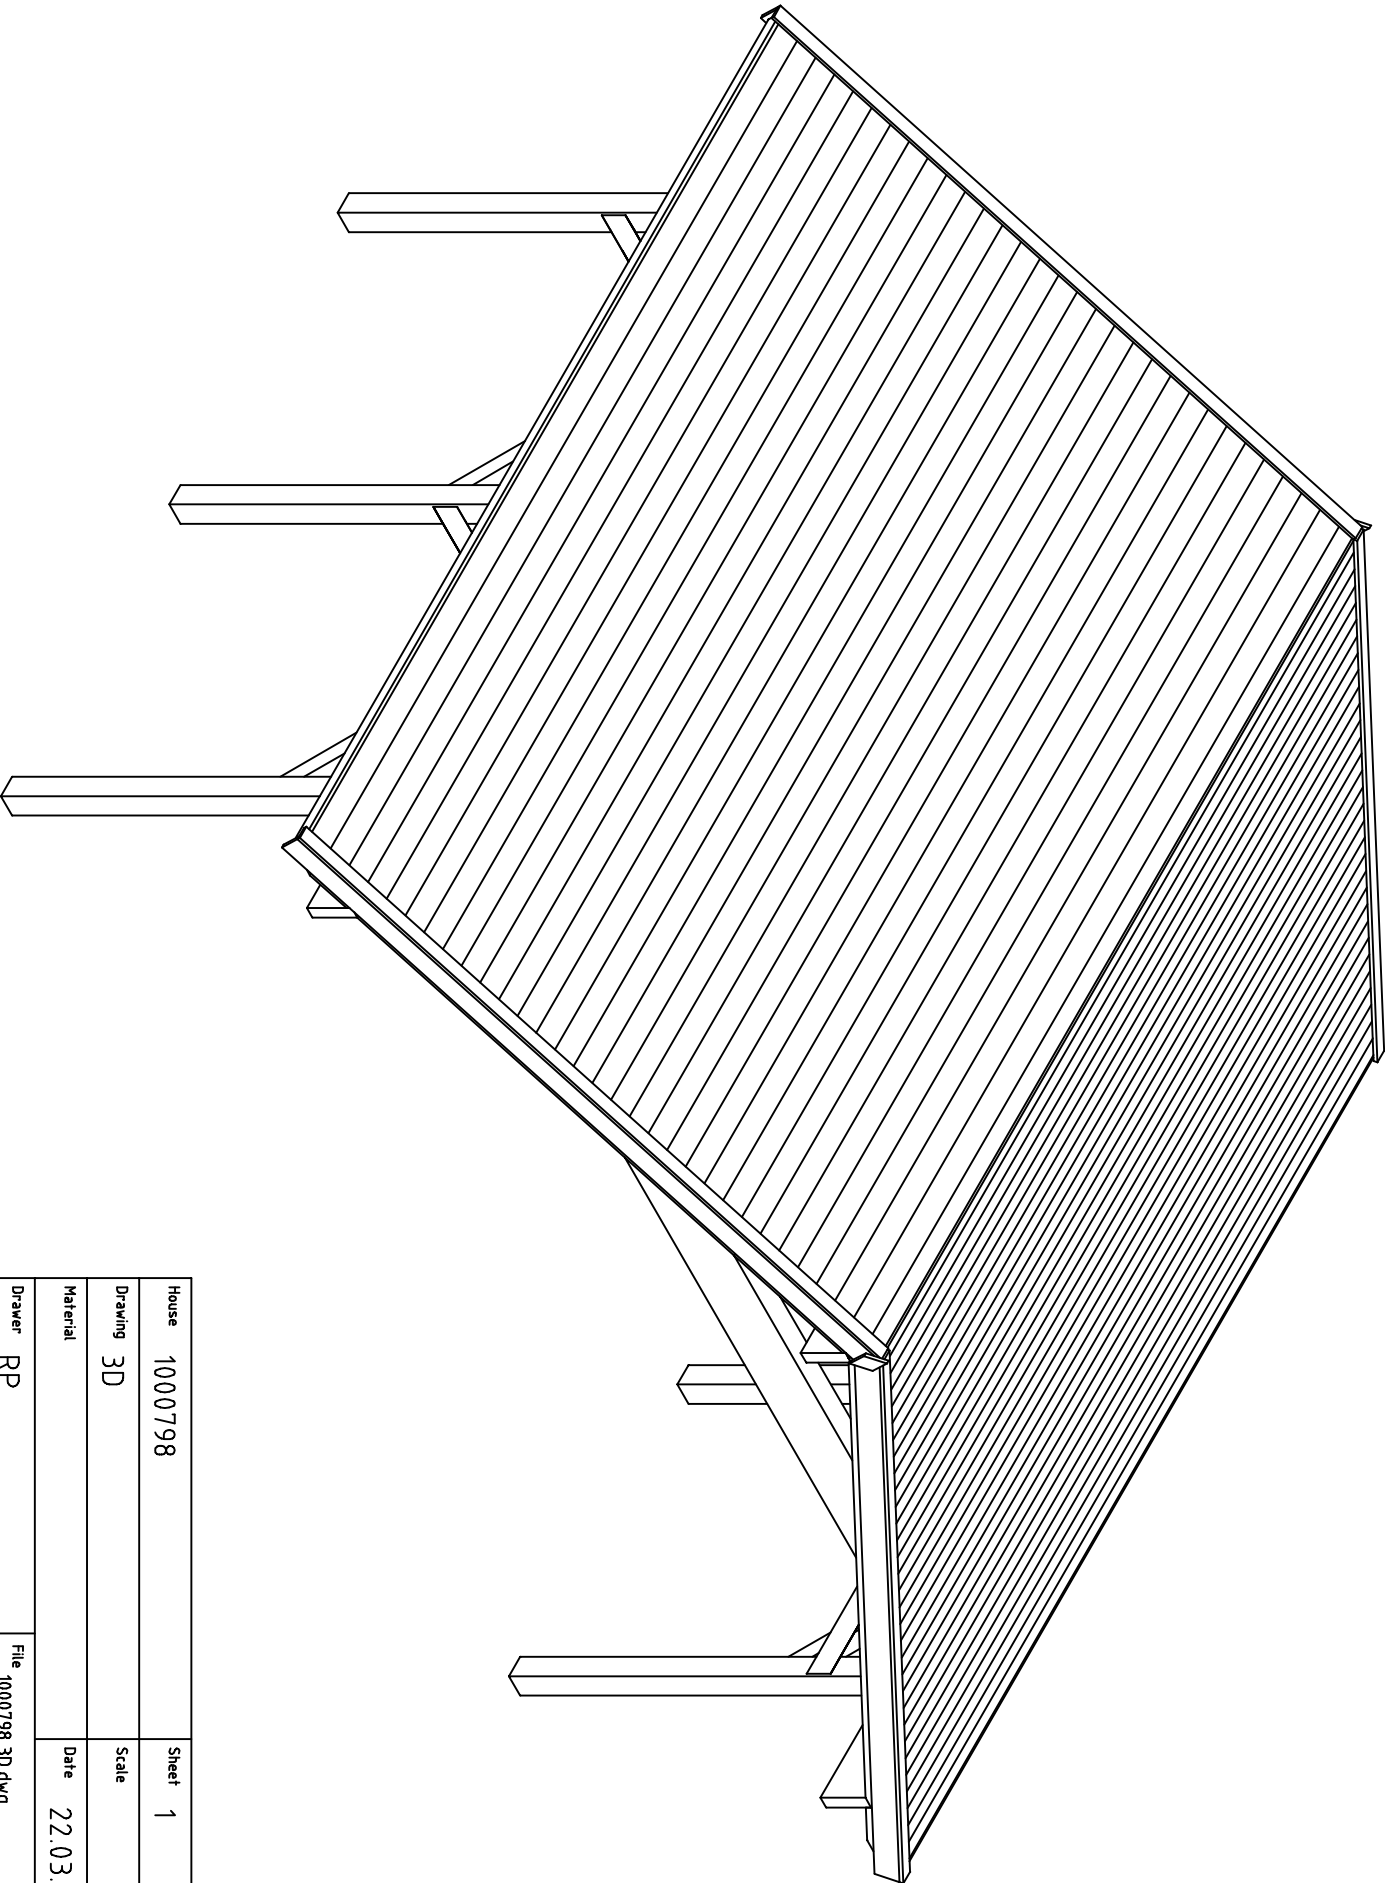
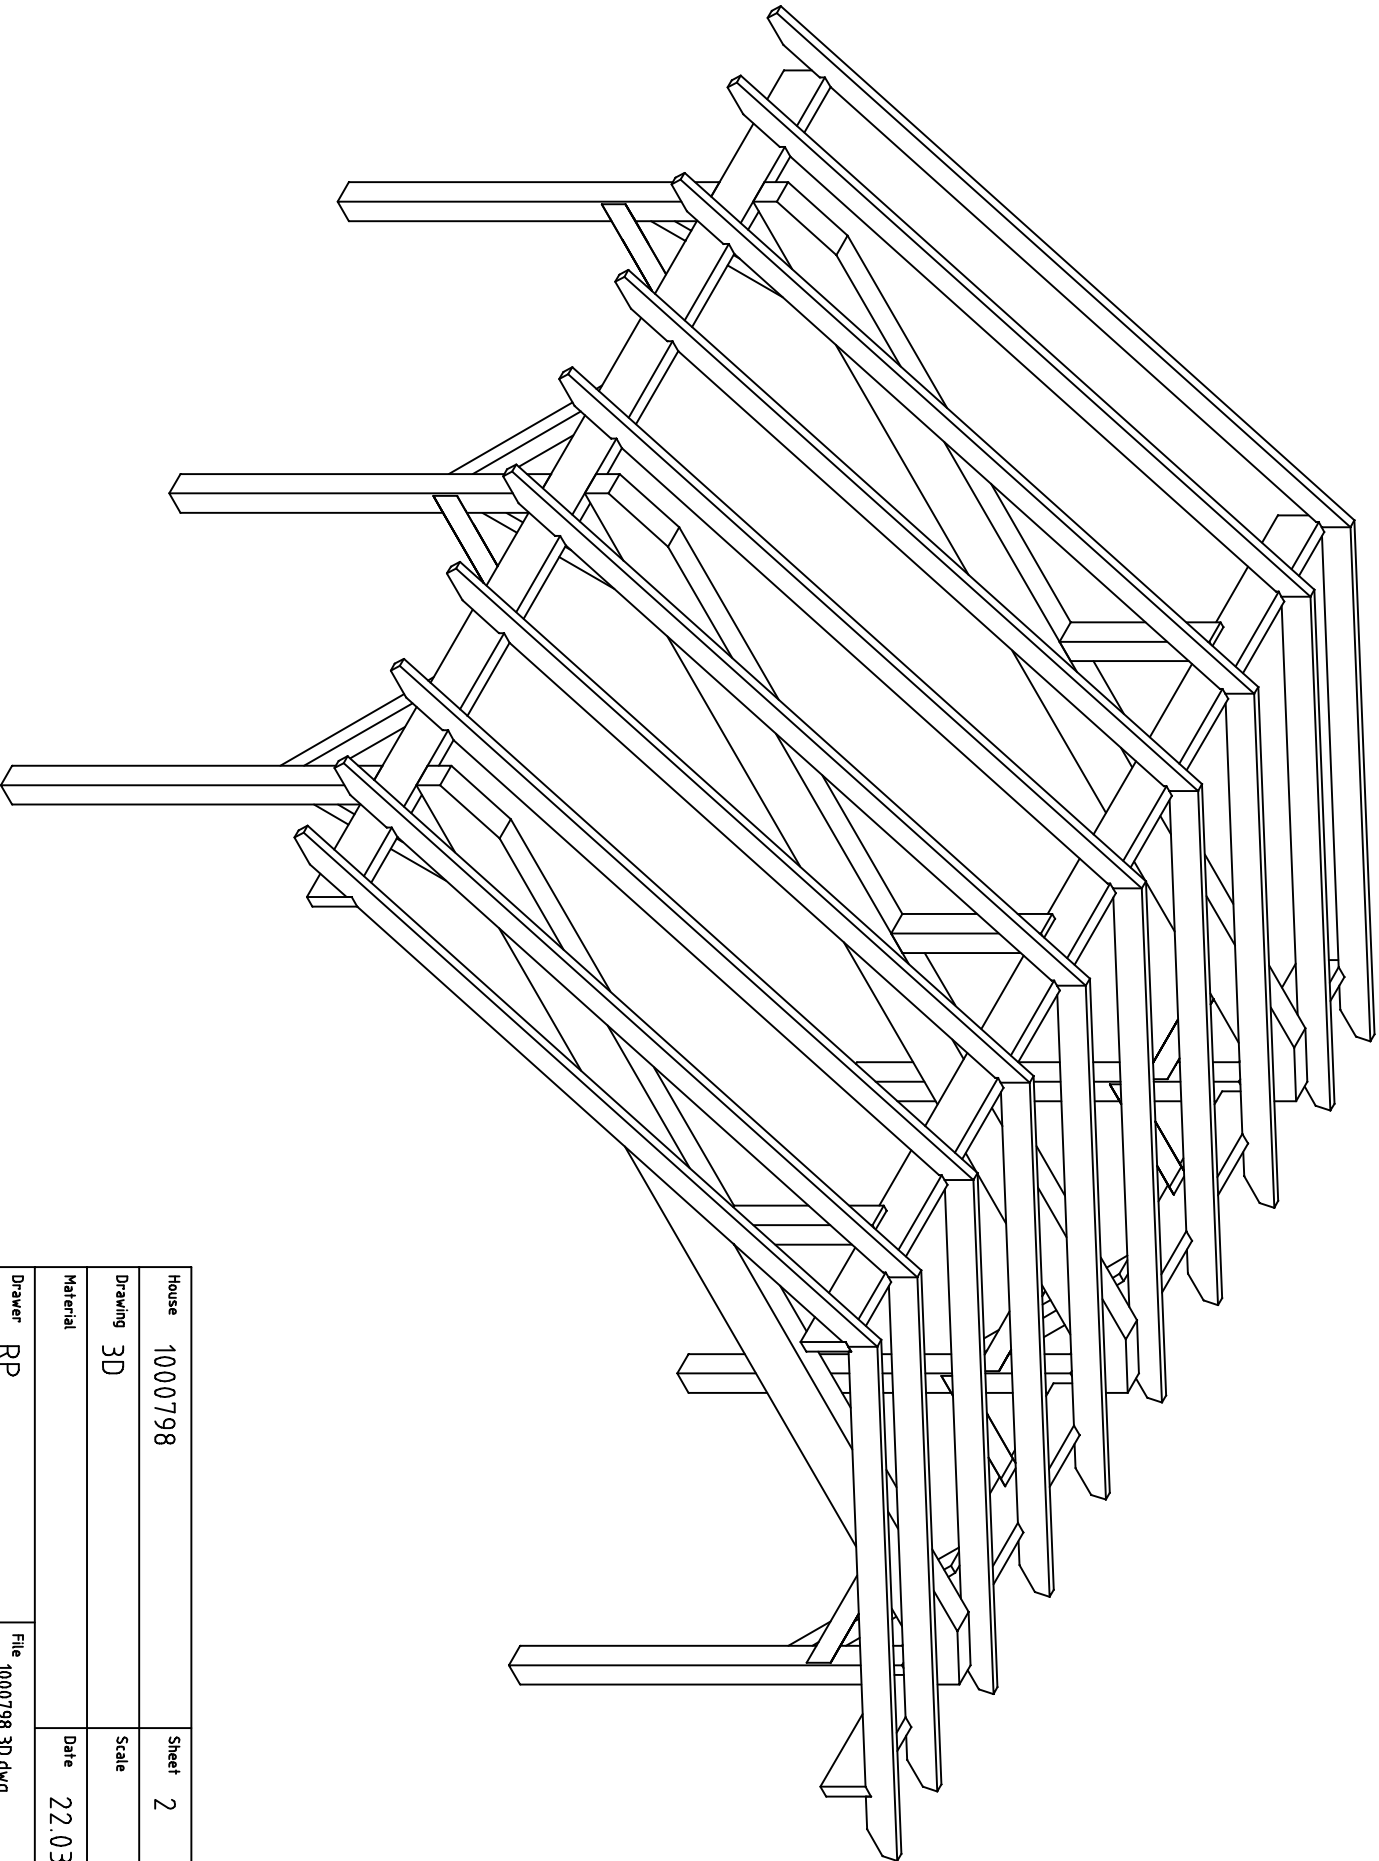
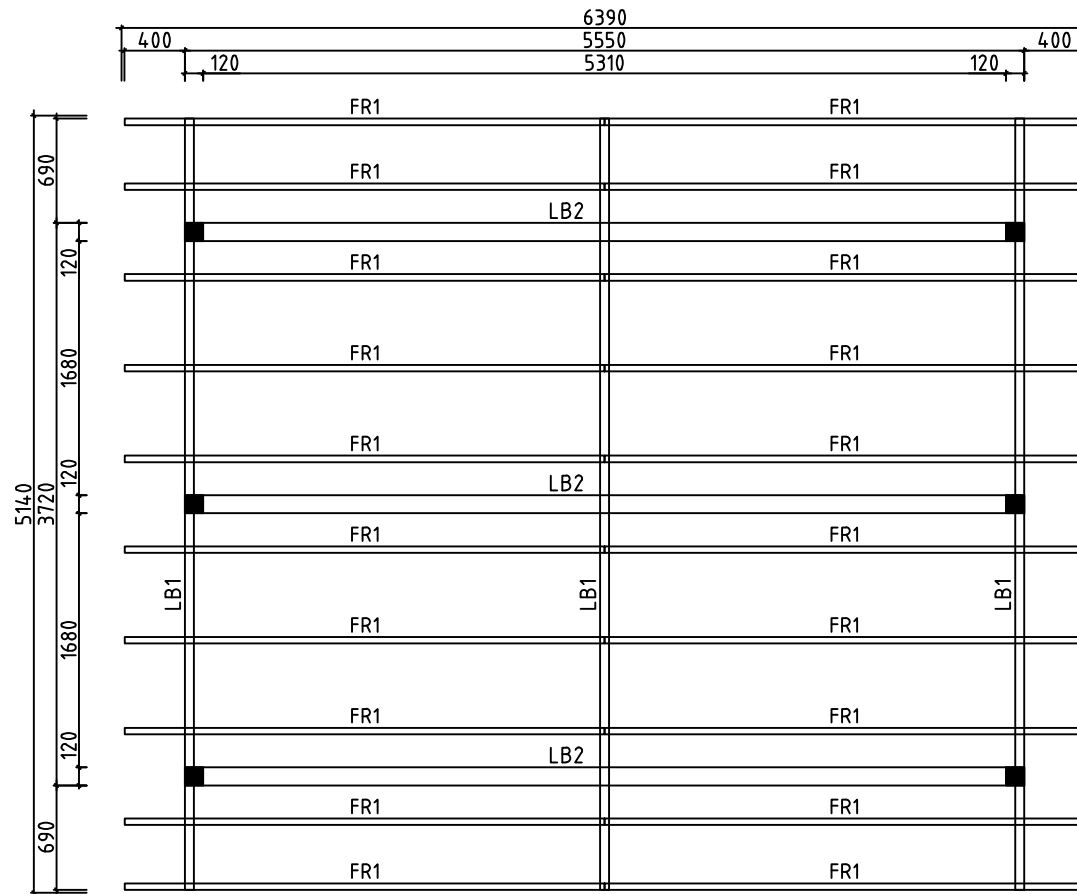





House	1000798	Sheet	1
Drawing	3D	Scale	
Material		Date	22.03.2023
Drawer	RP	File	1000798 3D.dwg






House	1000798	Sheet	2
Drawing	3D	Scale	
Material		Date	22.03.2023
Drawer	RP	File 1000798 3D.dwg	











House	1000798	Sheet	3
Drawing	TOP	Scale	1:50
Material		Date	22.03.2023
Drawer	RP	File	1000798.dwg

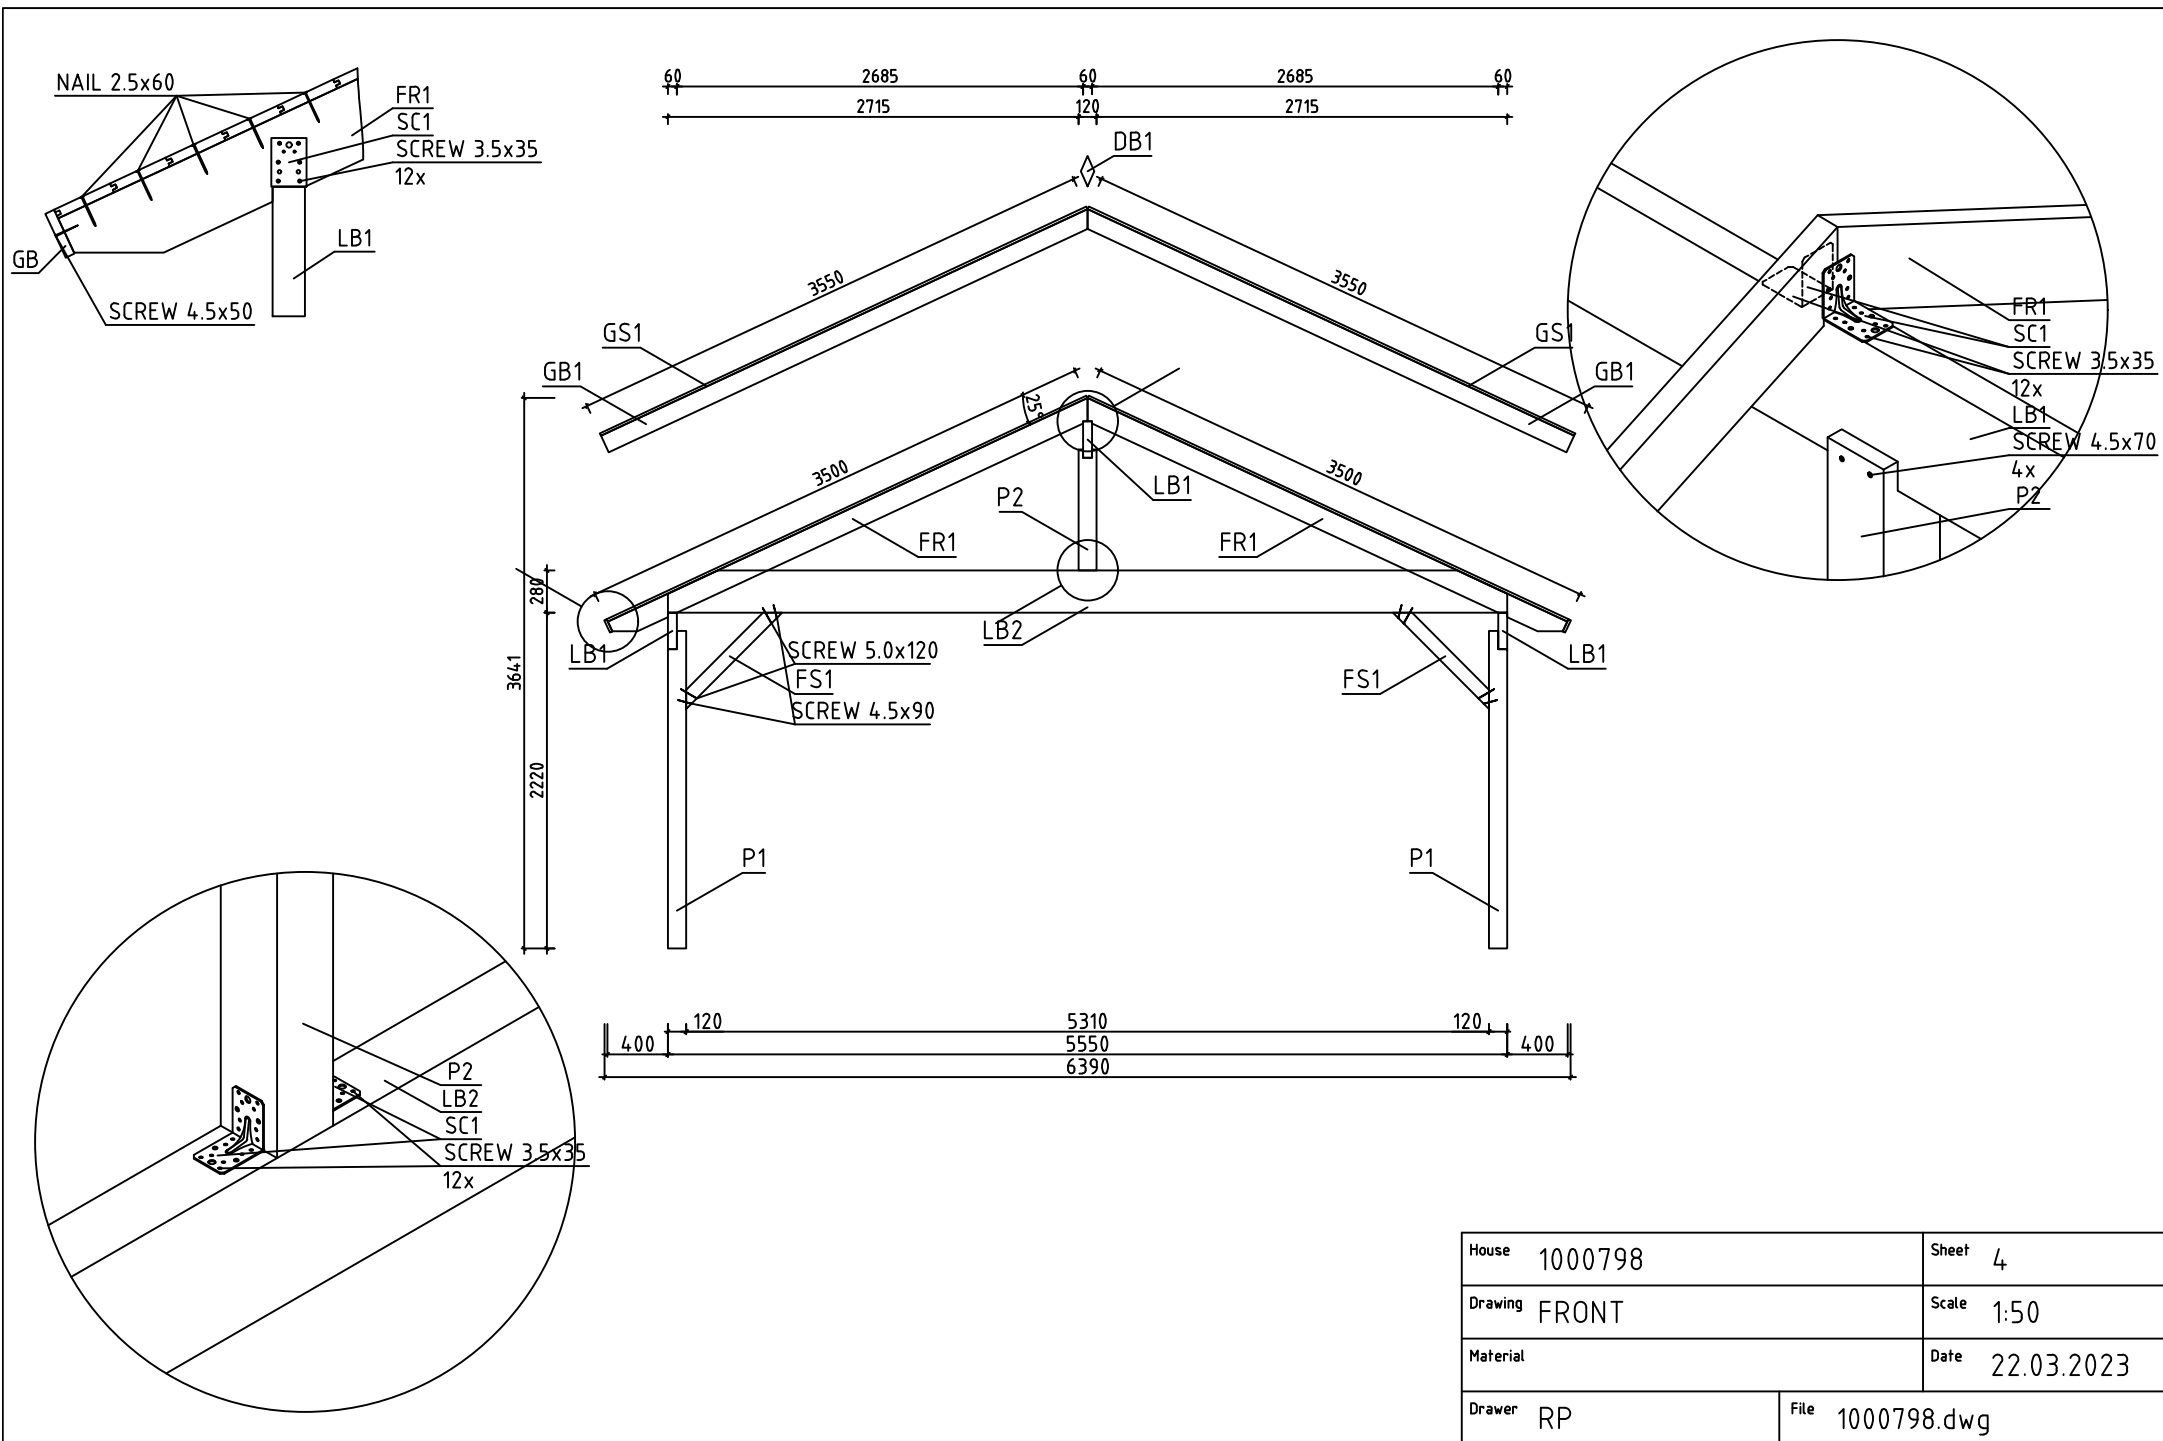

House	1000798	Sheet	4
Drawing	FRONT	Scale	1:50
Material		Date	22.03.2023
Drawer	RP	File	1000798.dwg

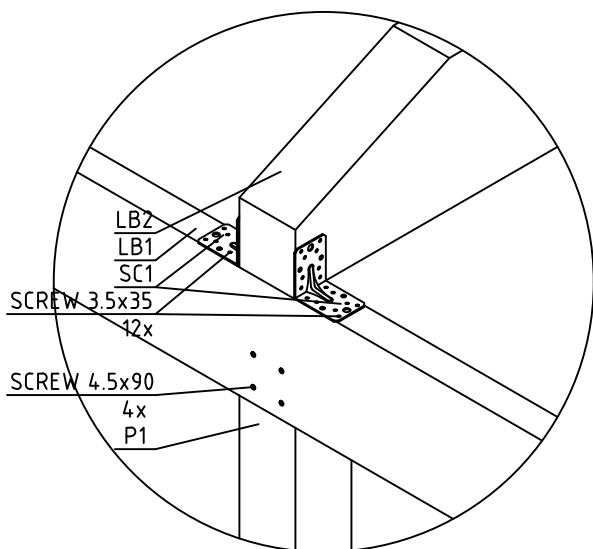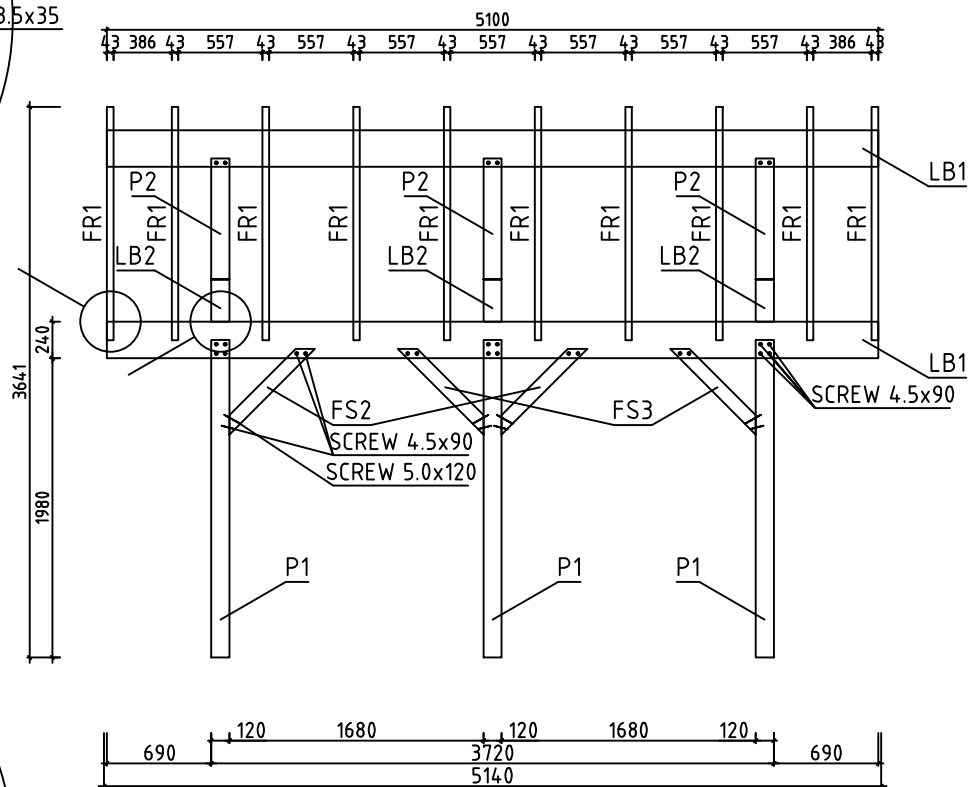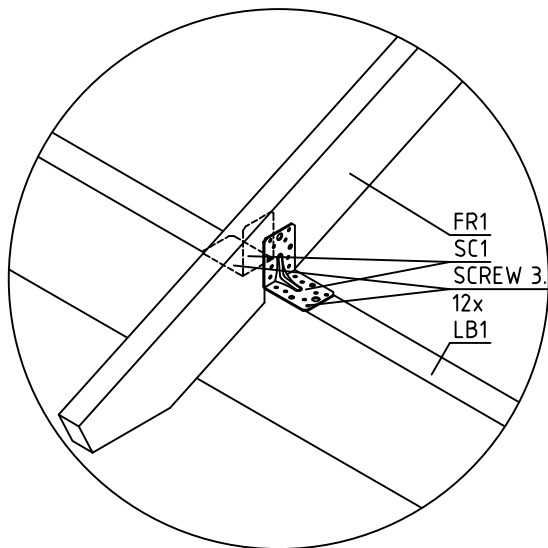

House	1000798	Sheet	5
Drawing	SIDE	Scale	1:50
Material		Date	22.03.2023
Drawer	RP	File	1000798.dwg

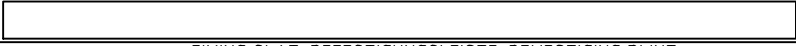 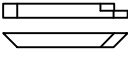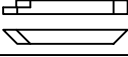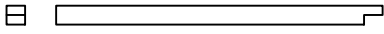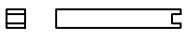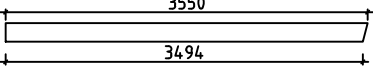 Pos	Specification-Bestimmung-Omschrijving	Pcs	Profile (mm)	L (mm)
LB2	ROOFBEAMS-DACHBALKEN-DAKBALK 	3	120x280	5550
LB1	ROOFBEAMS-DACHBALKEN-DAKBALK 	3	60x240	5100
FS1	FIXING SLAT-BEFESTIGUNGSLEISTE-BEVESTIGING PLINT 	6	90x90	900
FS2	FIXING SLAT-BEFESTIGUNGSLEISTE-BEVESTIGING PLINT 	4	90x90	800
FS3	FIXING SLAT-BEFESTIGUNGSLEISTE-BEVESTIGING PLINT 	4	90x90	800
P1	POST-PFOSTEN-STUT 	6	120x120	2100
P2	POST-PFOSTEN-STUT 	3	120x120	800
FR1	RAFTER-SPARREN-DAKSPAR 	20	43x140	3500
R1	ROOFBOARD-DACHBRETT-DAKPLANK  or-order-of	62+2 82+2	18x114 18x88	5100
GB1	GABLE BOARD-GIEBELBLENDE-GEVELPLANK 	4	18x120	3550
GS1	ROOF FELT FILLET-GIEBELLEISTE-GEVELLIJST 	4	18x70	3550
EB1	EAVE BOARD-TRAUFBRETT-AFDEKPLANK 	4	18x90	2550
DB1	DIAMOND-RAUTE-DIAMANT 	2	18x90	200
SC1	STEEL CORNER-METALLWINKEL-STAAH HOEK FOR-FÜR-POUR LB2, P2, FR1 	72	90x90	65
	NAIL-NAGEL-NAGEL FOR-FÜR-VOOR R1 	830	Ø2.5	60
	SCREWS-SCHRAUBEN-SCHROEF FOR-FÜR-VOOR SC1 	864	Ø3.5	35
	SCREWS-SCHRAUBEN-SCHROEF FOR-FÜR-VOOR GB1, GS1, EB1, DB1 	80	Ø4.5	50
	SCREWS-SCHRAUBEN-SCHROEF FOR-FÜR-VOOR P2 	12	Ø4.5	70
	SCREWS-SCHRAUBEN-SCHROEF FOR-FÜR-VOOR FS1, FS2, FS3, P1 	60	Ø4.5	90
	SCREWS-SCHRAUBEN-SCHROEF FOR-FÜR-VOOR FS1, FS2, FS3 	20	Ø5.0	120
House 1000798		Material	File 1000798.dwg	Sheet 6