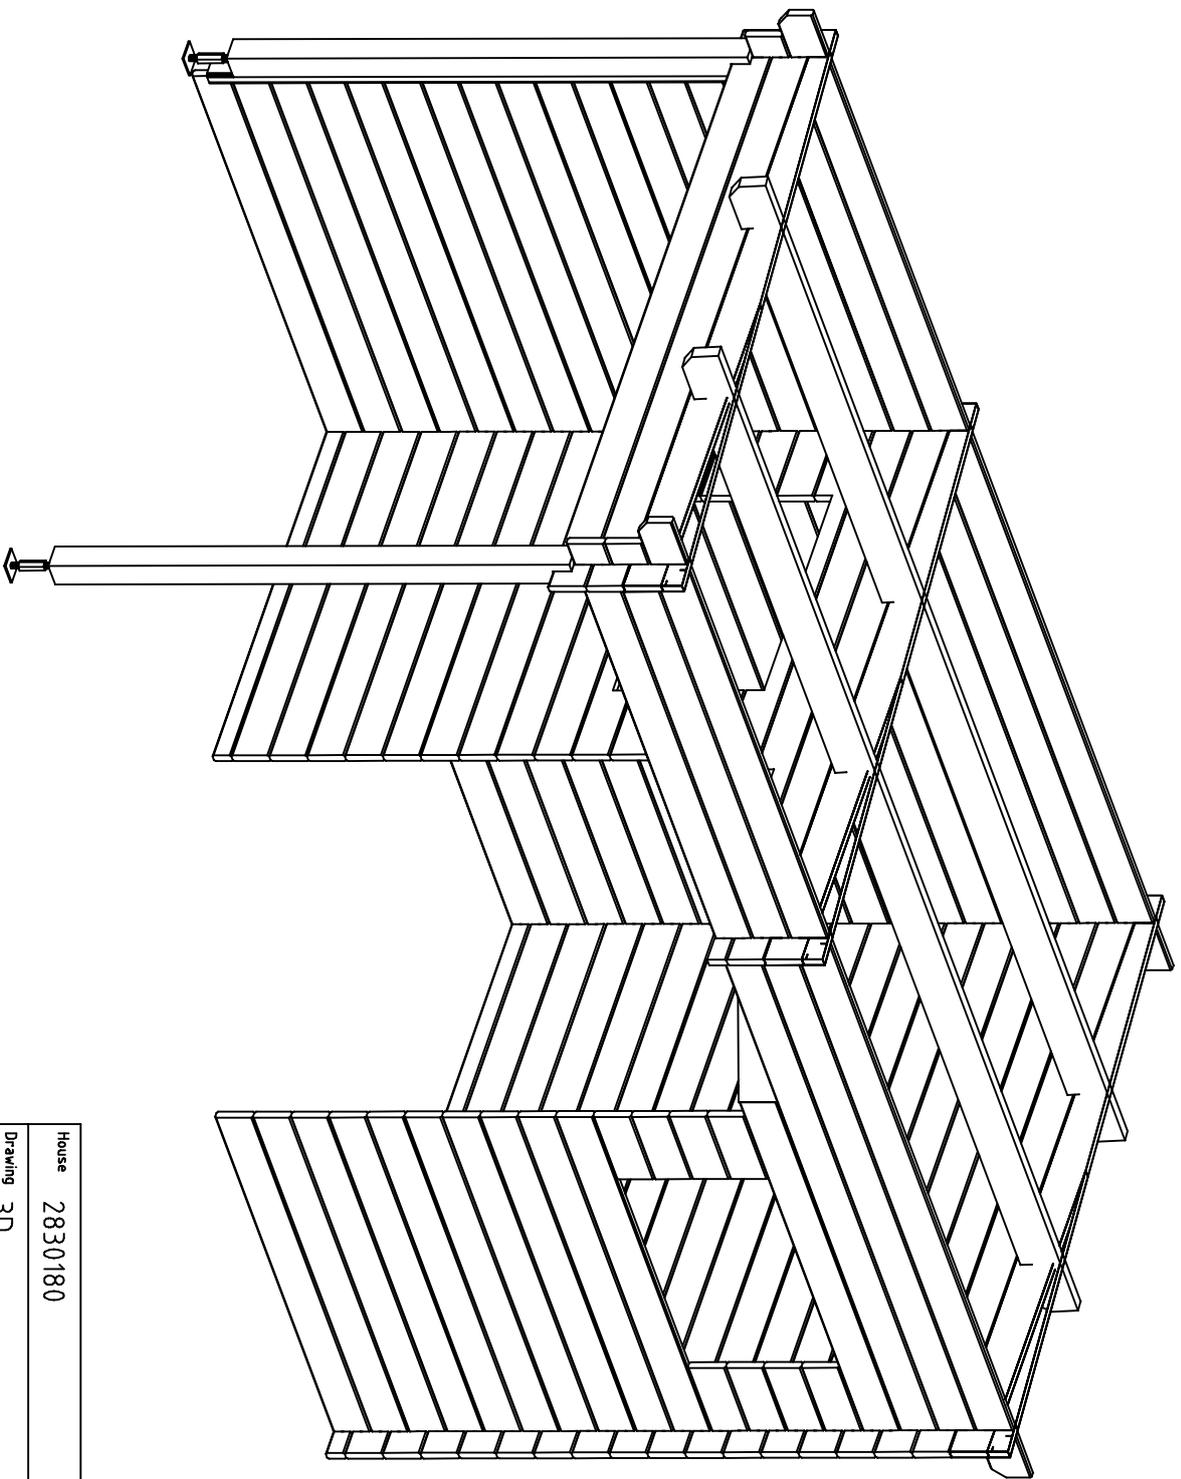
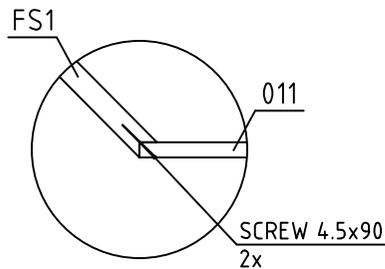
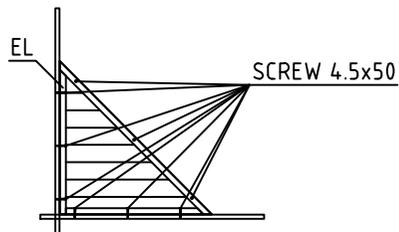
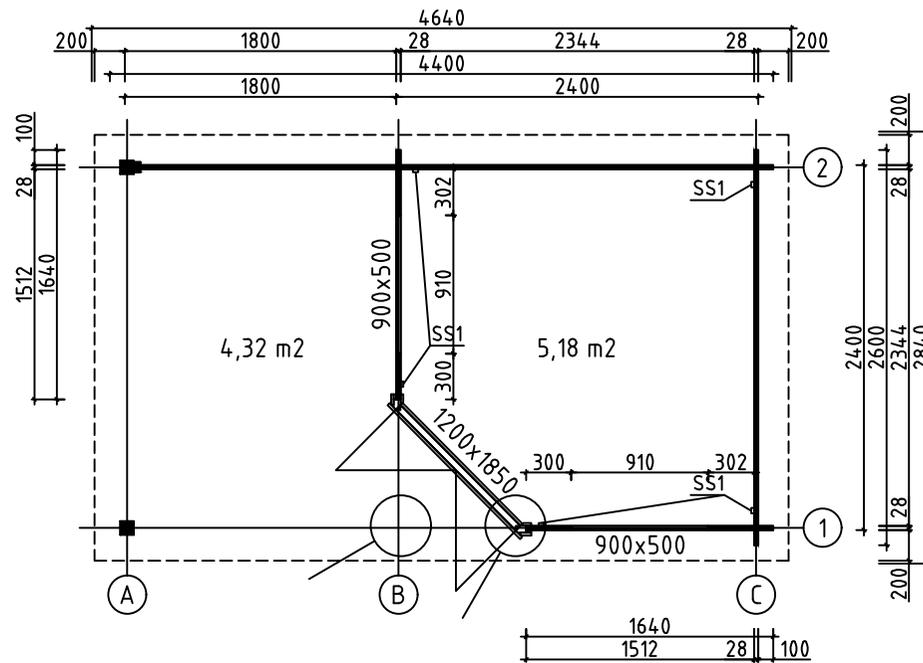



House	2830180	Sheet	1
Drawing	3D	Scale	
Material	28x135	Date	29.07.2024
Drawer	RP	File	2830180_3D.dwg








House	2830180	Sheet	2
Drawing	3D	Scale	
Material	28x135	Date	29.07.2024
Drawer	RP	File	2830180_3D.dwg




House	2830180	Sheet	3
Drawing	GRUNDPLAN-GRUNDPLAN-PLAN	Scale	1:50
Material	28x135	Date	29.07.2024
Drawer	RP	File	2830180.dwg

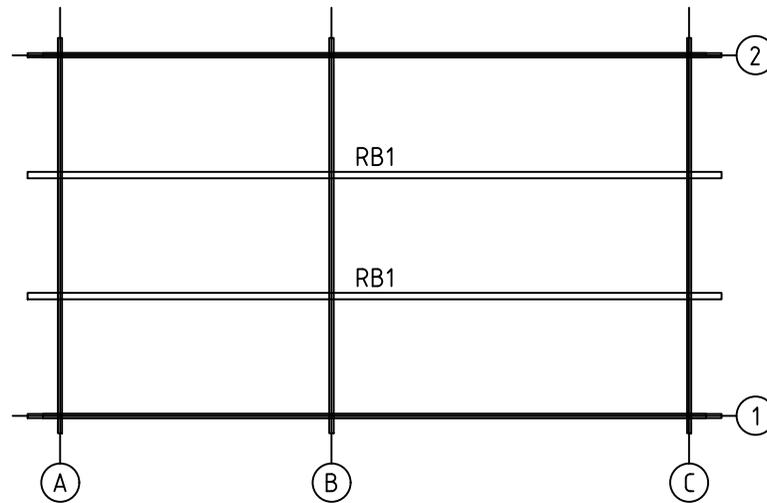




House	2830180	Sheet	4
Drawing	ROOFBEAMS-DACHBALKEN-DAKBALK	Scale	1:50
Material	43x140	Date	29.07.2024
Drawer	RP	File	2830180.dwg

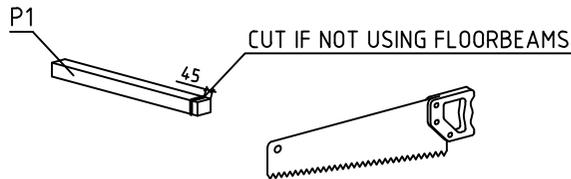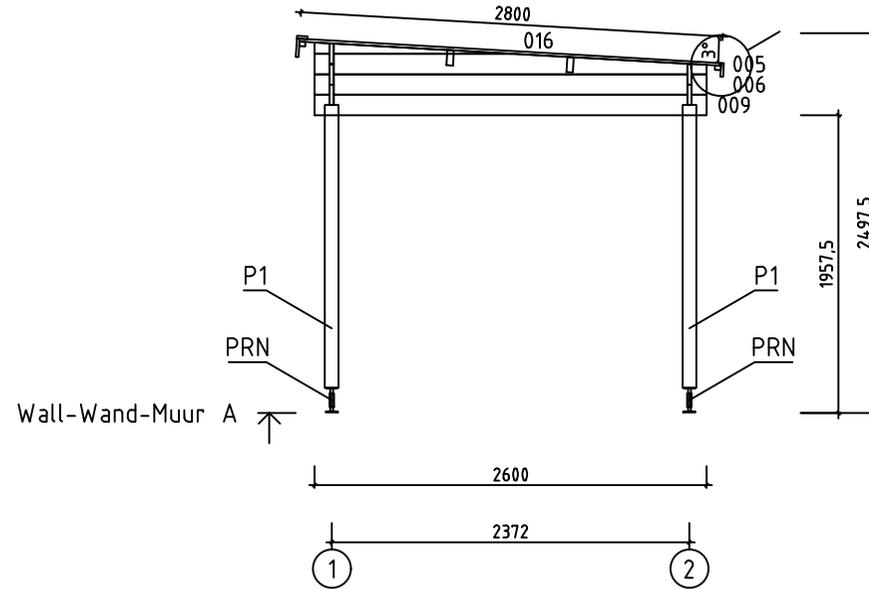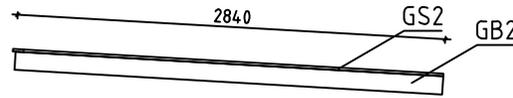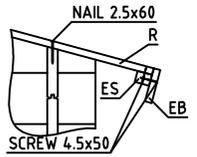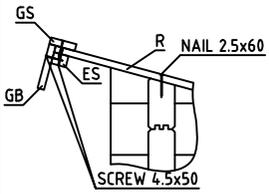


House	2830180	Sheet	5
Drawing	WALL-WAND-MUUR A	Scale	1:50
Material	28x135	Date	29.07.2024
Drawer	RP	File	2830180.dwg

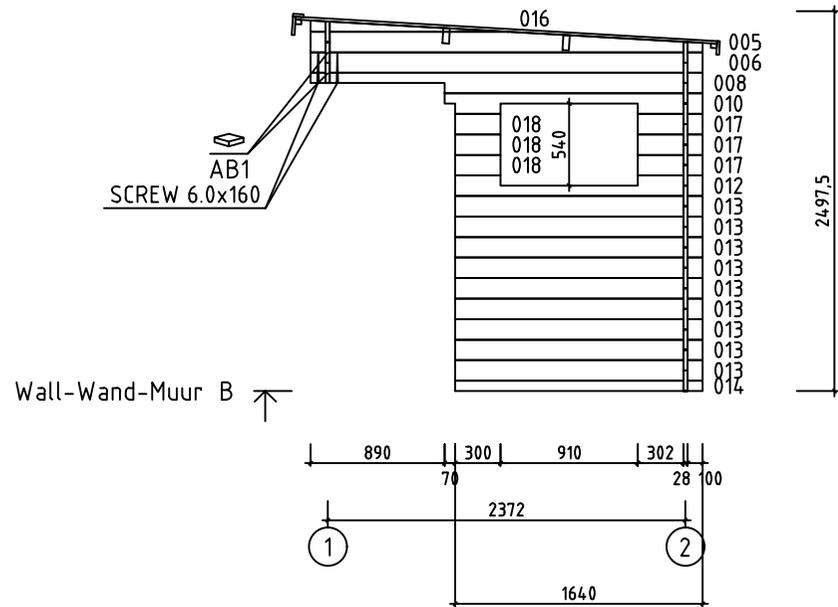















House	2830180	Sheet	6
Drawing	WALL-WAND-MUUR B	Scale	1:50
Material	28x135	Date	29.07.2024
Drawer	RP	File	2830180.dwg



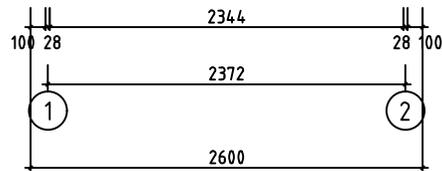
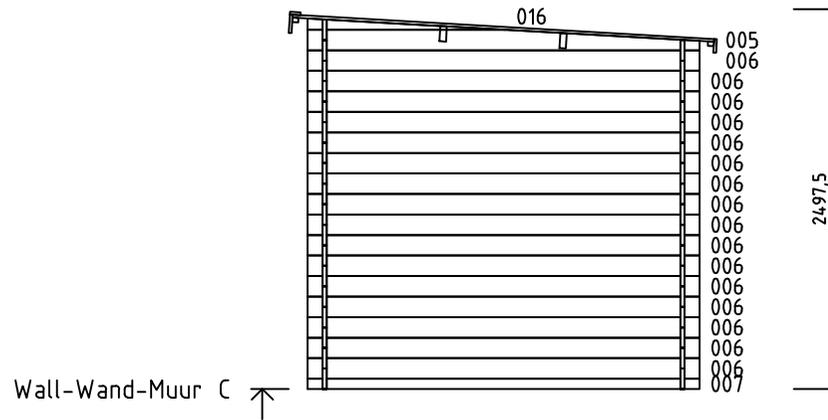
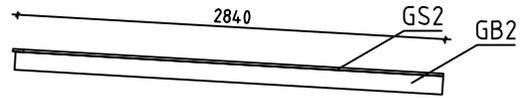




House	2830180	Sheet	7
Drawing	WALL-WAND-MUUR C	Scale	1:50
Material	28x135	Date	29.07.2024
Drawer	RP	File	2830180.dwg

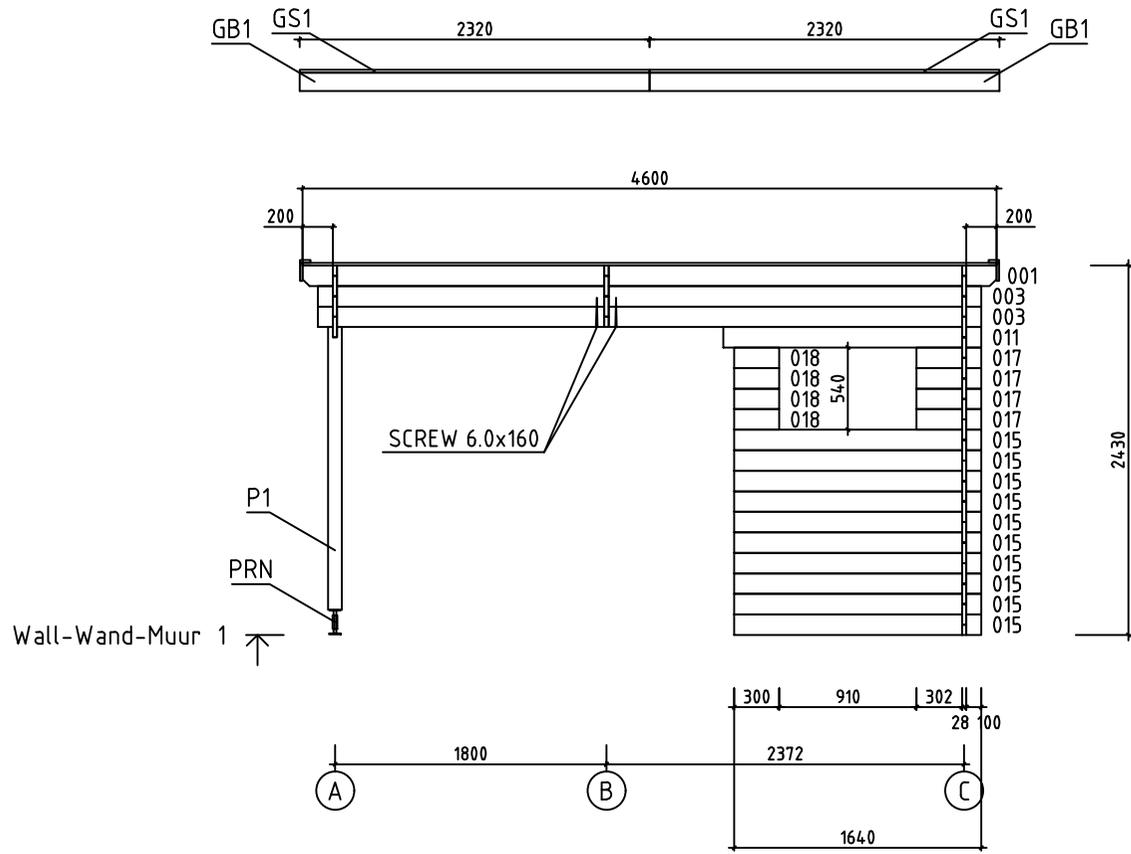

House	2830180	Sheet	8
Drawing	WALL-WAND-MUUR 1	Scale	1:50
Material	28x135	Date	29.07.2024
Drawer	RP	File	2830180.dwg

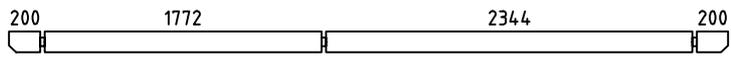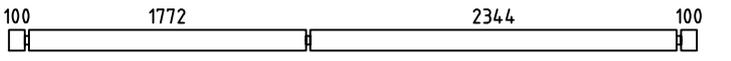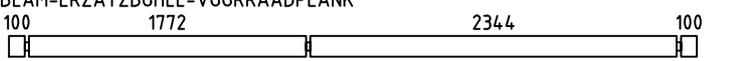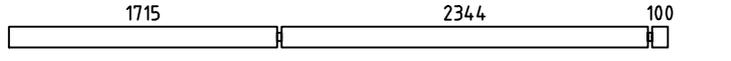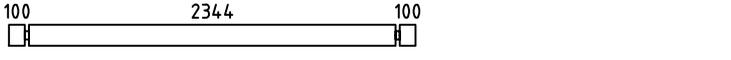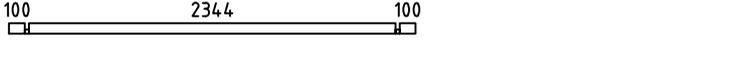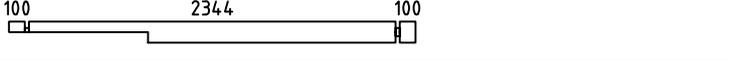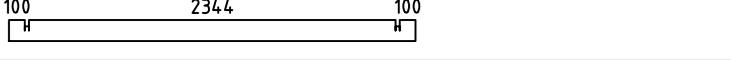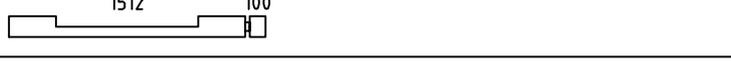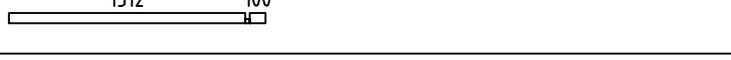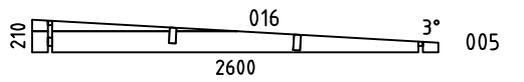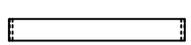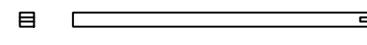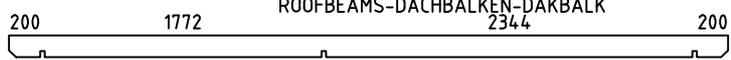Pos	Specification-Bestimmung-Omschrijving	Pcs	Profile (mm)	L (mm)		
001	 PM	2	28x135	4600		
002		1	28x135	4400		
003	SPARE BEAM-ERZATZBOHLE-VOORRAADPLANK 	3	28x135	4400		
004		15	28x135	4215		
006		18	28x135	2600		
007		1	28x68	2600		
008		1	28x135	2600		
009		1	28x135	2600		
010		1	28x135	1710		
011		1	28x135	1710		
012		1	28x135	1640		
013		9	28x135	1640		
014		1	28x68	1640		
015		10	28x135	1640		
017		7	28x135	430		
018		7	28x135	300		
WA-1 WB-1 WC-1		3	28x210	2600		
HB	HIT BLOCK-SCHLAGHÖLZER-BLAZENPLANK 	2	28x135	300		
FS2	FIXING SLAT-BEFESTIGUNGSLEISTE-BEVESTIGING PLINT 	1	45x70	1960		
FS1	FIXING SLAT-BEFESTIGUNGSLEISTE-BEVESTIGING PLINT 	1	43x140	1125		
P1	POST-PFOSTEN-STUT 	2	90x90	1905		
RB1	ROOFBEAMS-DACHBALKEN-DAKBALK 	2	43x140	4600		
R1	ROOFBOARD-DACHBRETT-DAKPLANK  or-order-of	41+1 54+1	18x114 18x88	2800		
GB1	GABLE BOARD-GIEBELBLLENDE-GEVELPLANK 	2	18x120	2320		
House	2830180	Material	File	2830180.dwg	Sheet	10

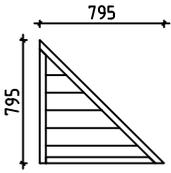  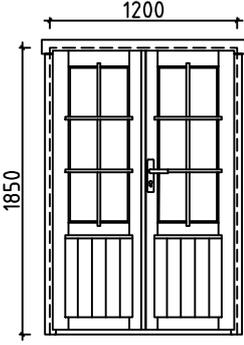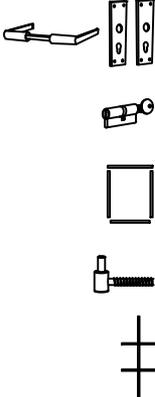Pos	Specification-Bestimmung-Omschrijving	Pcs	Profile (mm)	L (mm)
GB2	GABLE BOARD-GIEBELBLENDE-GEVELPLANK 	2	18x120	2840
GS1	ROOF FELT FILLET-GIEBELLEISTE-GEVELLIJST 	2	18x70	2320
GS1	ROOF FELT FILLET-GIEBELLEISTE-GEVELLIJST 	2	18x70	2788
EB1	EAVE BOARD-TRAUFBRETT-AFDEKPLANK 	2	18x90	2300
ES1	EAVE SLAT-TRAUFFENLEISTE-AFDEKLIJST 	4	30x40	2300
AB1	ASSEMBLING BOARD-MONTAGE BOARD-MONTAGE PLANK 	2	15x20	20
EL	ELEMENT-ELEMENTE-ELEMENTEN 	1	48x795	795
SS1	STORM SLAT-STURMLEISTE-STORMLIJST 	5	18x35	2160
PRN	POST REGULATOR-PFOSTEN REGLER-STUT REGELAAR 	2		
	SCREWS-SCHRAUBEN-SCHROEF FOR-FÜR-VOOR SS1 	15	Ø6.0	50
	WASHER-SCHEIBE-SCHIJF FOR-FÜR-VOOR SS1 	15	Ø6.0	18
	NAIL-NAGEL-NAGEL FOR-FÜR-VOOR R1 	220	Ø2.5	60
	SCREWS-SCHRAUBEN-SCHROEF EL, FS2, P1, FOR-FÜR-VOOR GB1, GB2, GS1, GS2, EB1, ES1, ES2 	690	Ø4.5	50
	SCREWS-SCHRAUBEN-SCHROEF FOR-FÜR-VOOR PRN 	16	Ø6.0	45
	SCREWS-SCHRAUBEN-SCHROEF FOR-FÜR-VOOR FS1 	4	Ø4.5	90
	SCREWS-SCHRAUBEN-SCHROEF FOR-FÜR-VOOR RB1 	6	Ø6.0	160
	DOUBLEDOR-DOPPELTÜR-DUBBELE DEUR (right-rechts-rechts) AST_PL  	P 1 1 1 6 2	1200	1850
House 2830180	Material	File 2830180.dwg	Sheet 11	

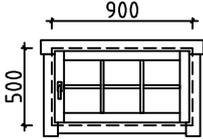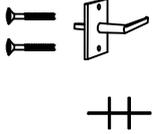Pos	Specification-Bestimmung-Omschrijving	Pcs	Profile (mm)	L (mm)
	<p data-bbox="264 147 922 219">WINDOW-FENSTER-VENSTER (1x right-rechts-rechts; 1x left-links-links) AST</p>  	<p data-bbox="1222 147 1273 174">P+V</p> <p data-bbox="1289 147 1324 174">1+1</p> <p data-bbox="1289 232 1308 259">2</p> <p data-bbox="1289 318 1308 344">2</p>	<p data-bbox="1375 147 1426 174">900</p>	<p data-bbox="1487 147 1538 174">500</p>
House 2830180	Material	File 2830180.dwg	Sheet 12	

#001	1,2	4600	2
#002		4400	1
#003	1,2	4400	3
#004	2	4215	15
#005	A,B,C	2600	3
#006	A,B,C	2600	18
#007	C	2600	1
#008	B	2600	1
#009	A	2600	1
#010	B	1710	1
#011	1	1710	1
#012	B	1640	1
#013	B	1640	9
#014	B	1640	1
#015	1	1640	10
#016	A,B,C	1314	3
#017	1,B	430	7
#018	1,B	300	7