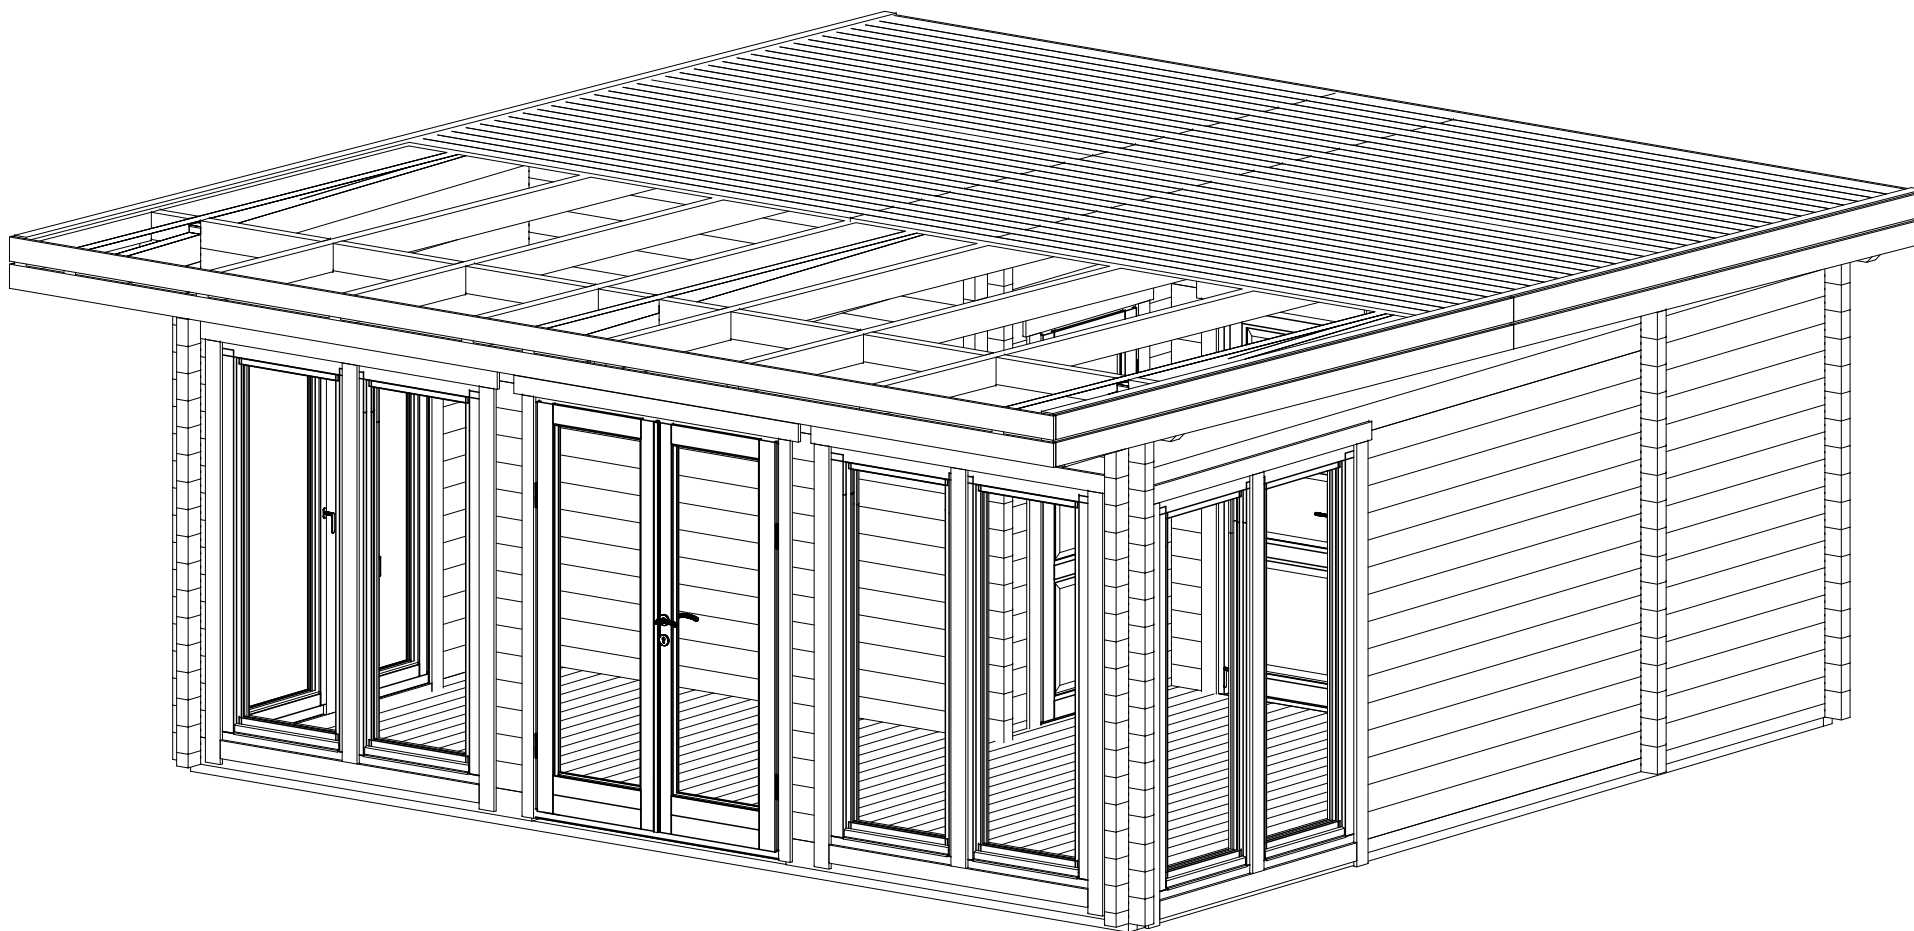
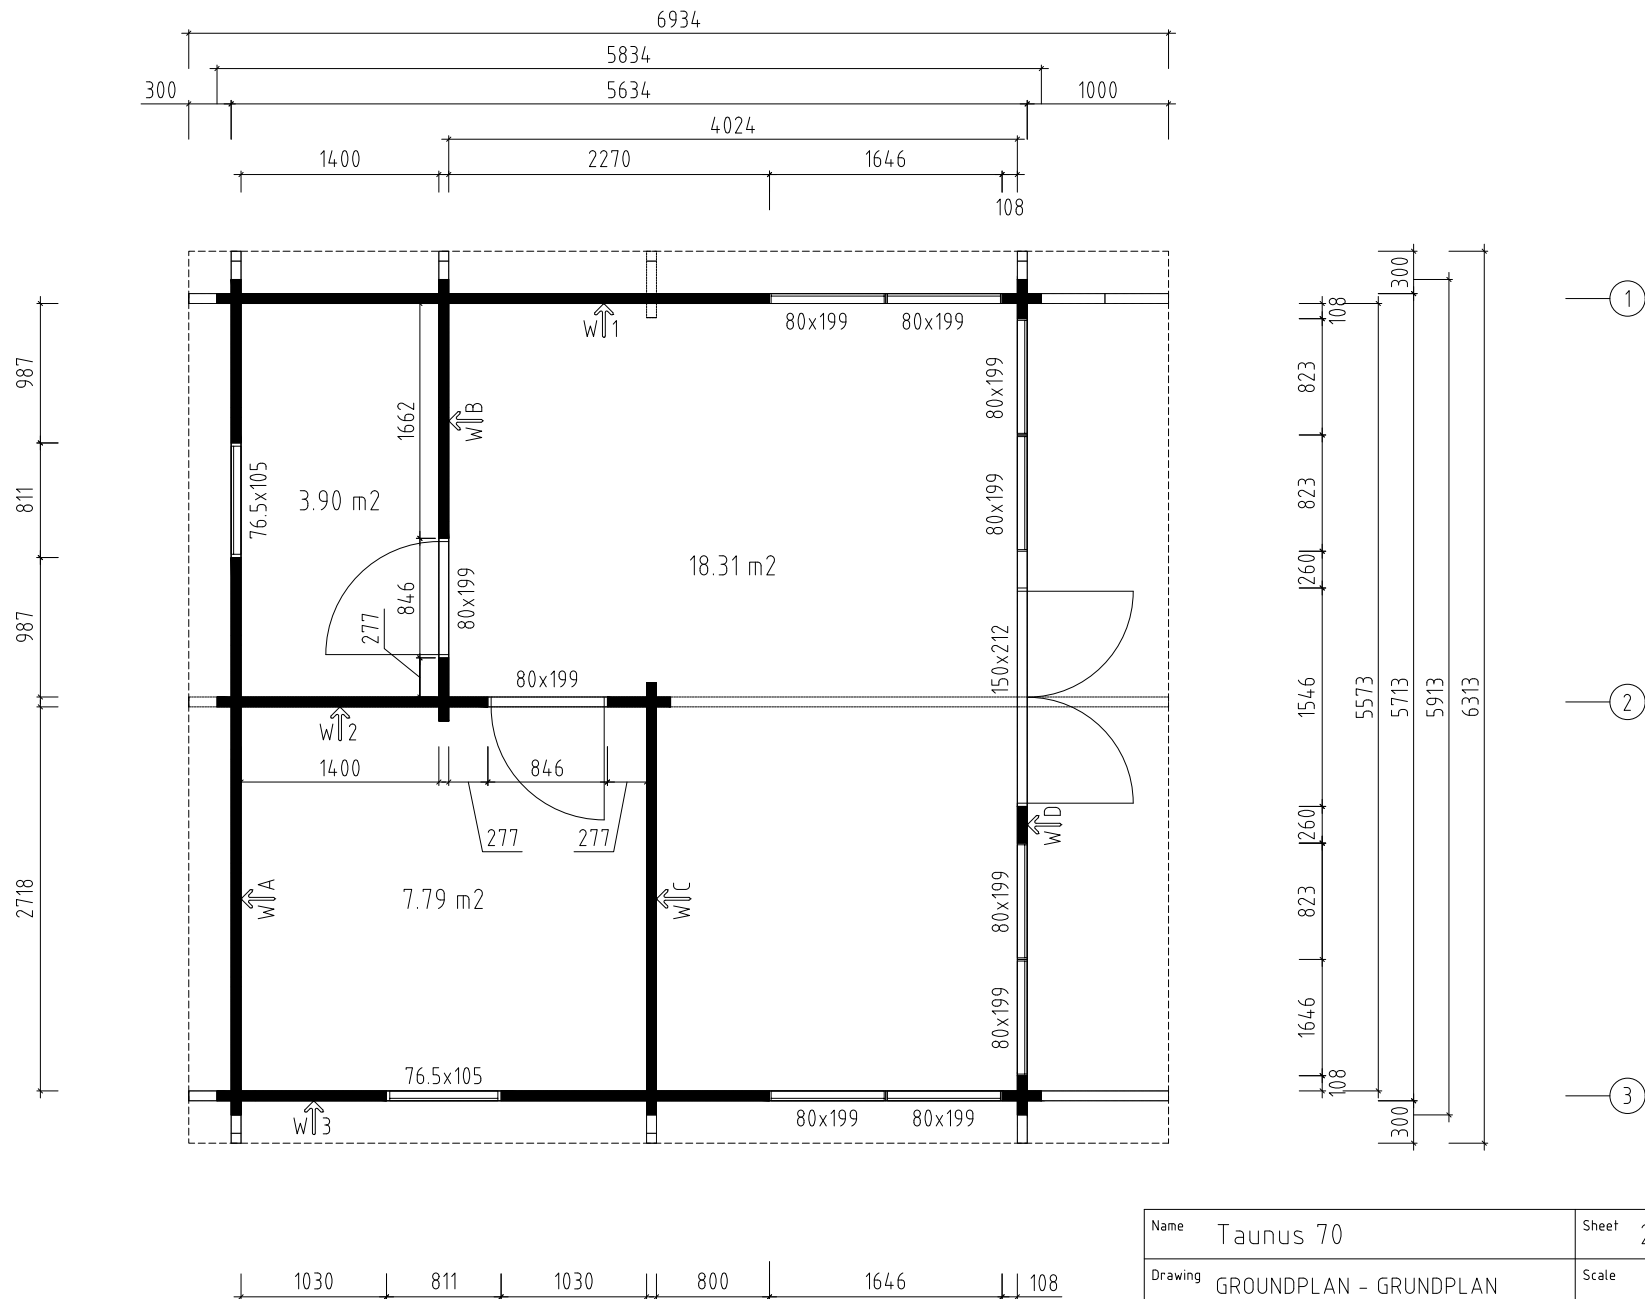
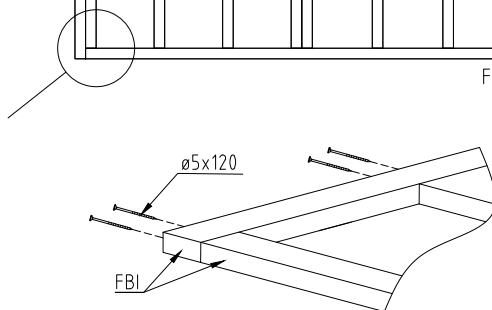
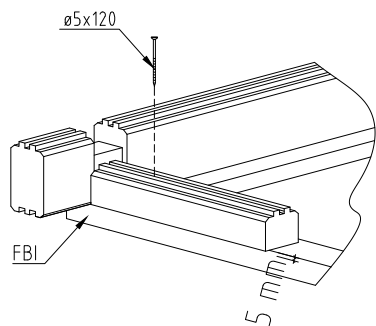
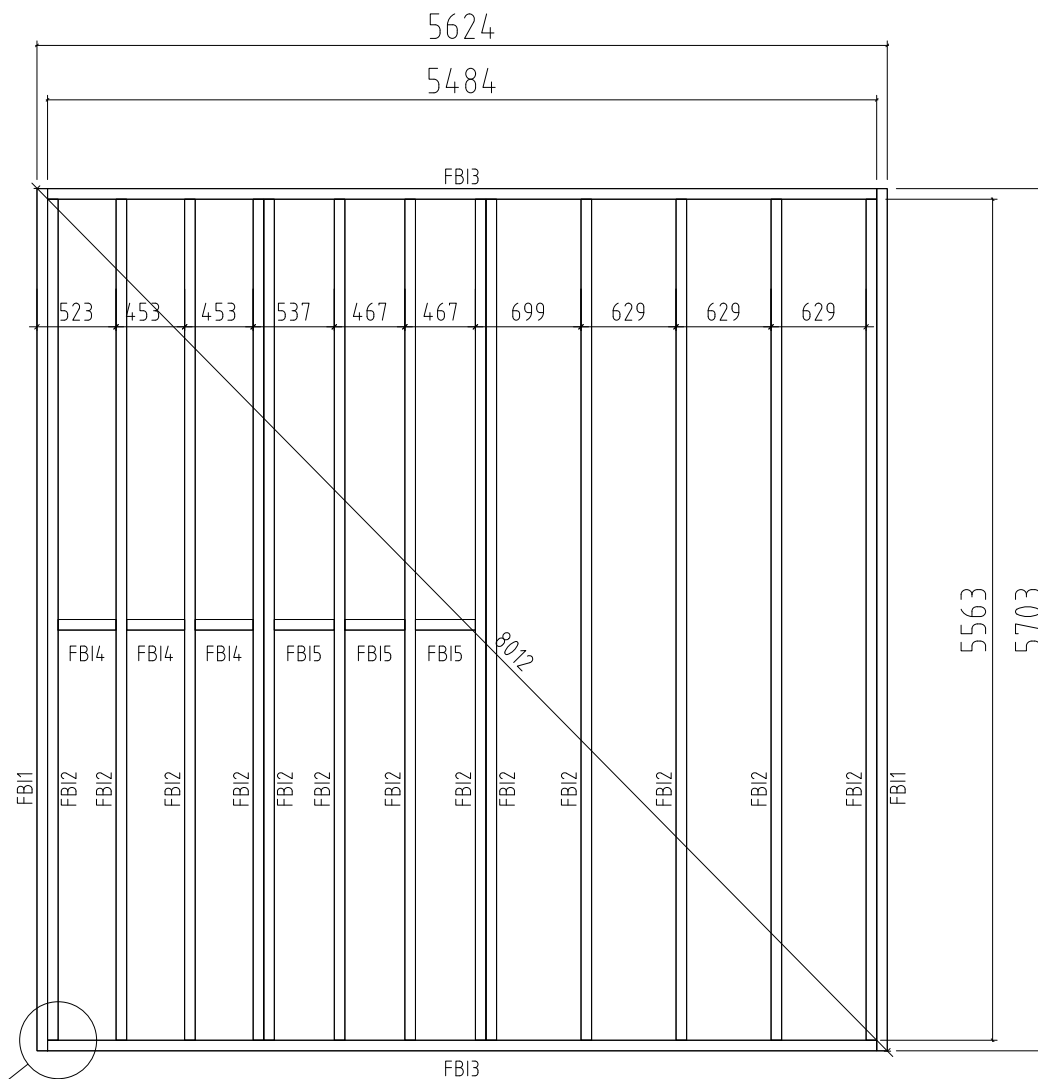






Name	Taunus 70	Sheet	1
Drawing	3D	Scale	
Profile	70X135	Date	15.12.2020
Drawer	SRM	File	Taunus 70 3D.dwg





Name	Taunus 70	Sheet	2
Drawing	GROUNDPLAN - GRUNDPLAN	Scale	1:50
Profile	70x135	Date	15.12.2020
Drawer	SRM	File	Taunus 70.dwg



Name	Taunus 70	Sheet	3
Drawing	FLOORBEAMS - FUSSBODENBALKEN	Scale	1:50
Profile	70x45	Date	15.12.2020
Drawer	SRM	File	Taunus 70.dwg

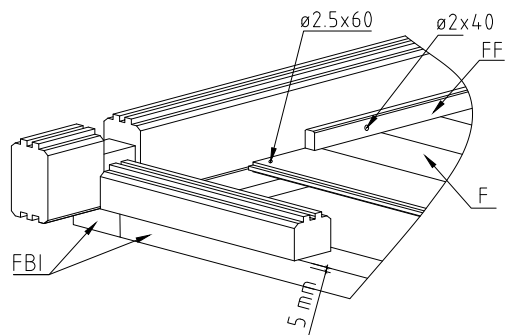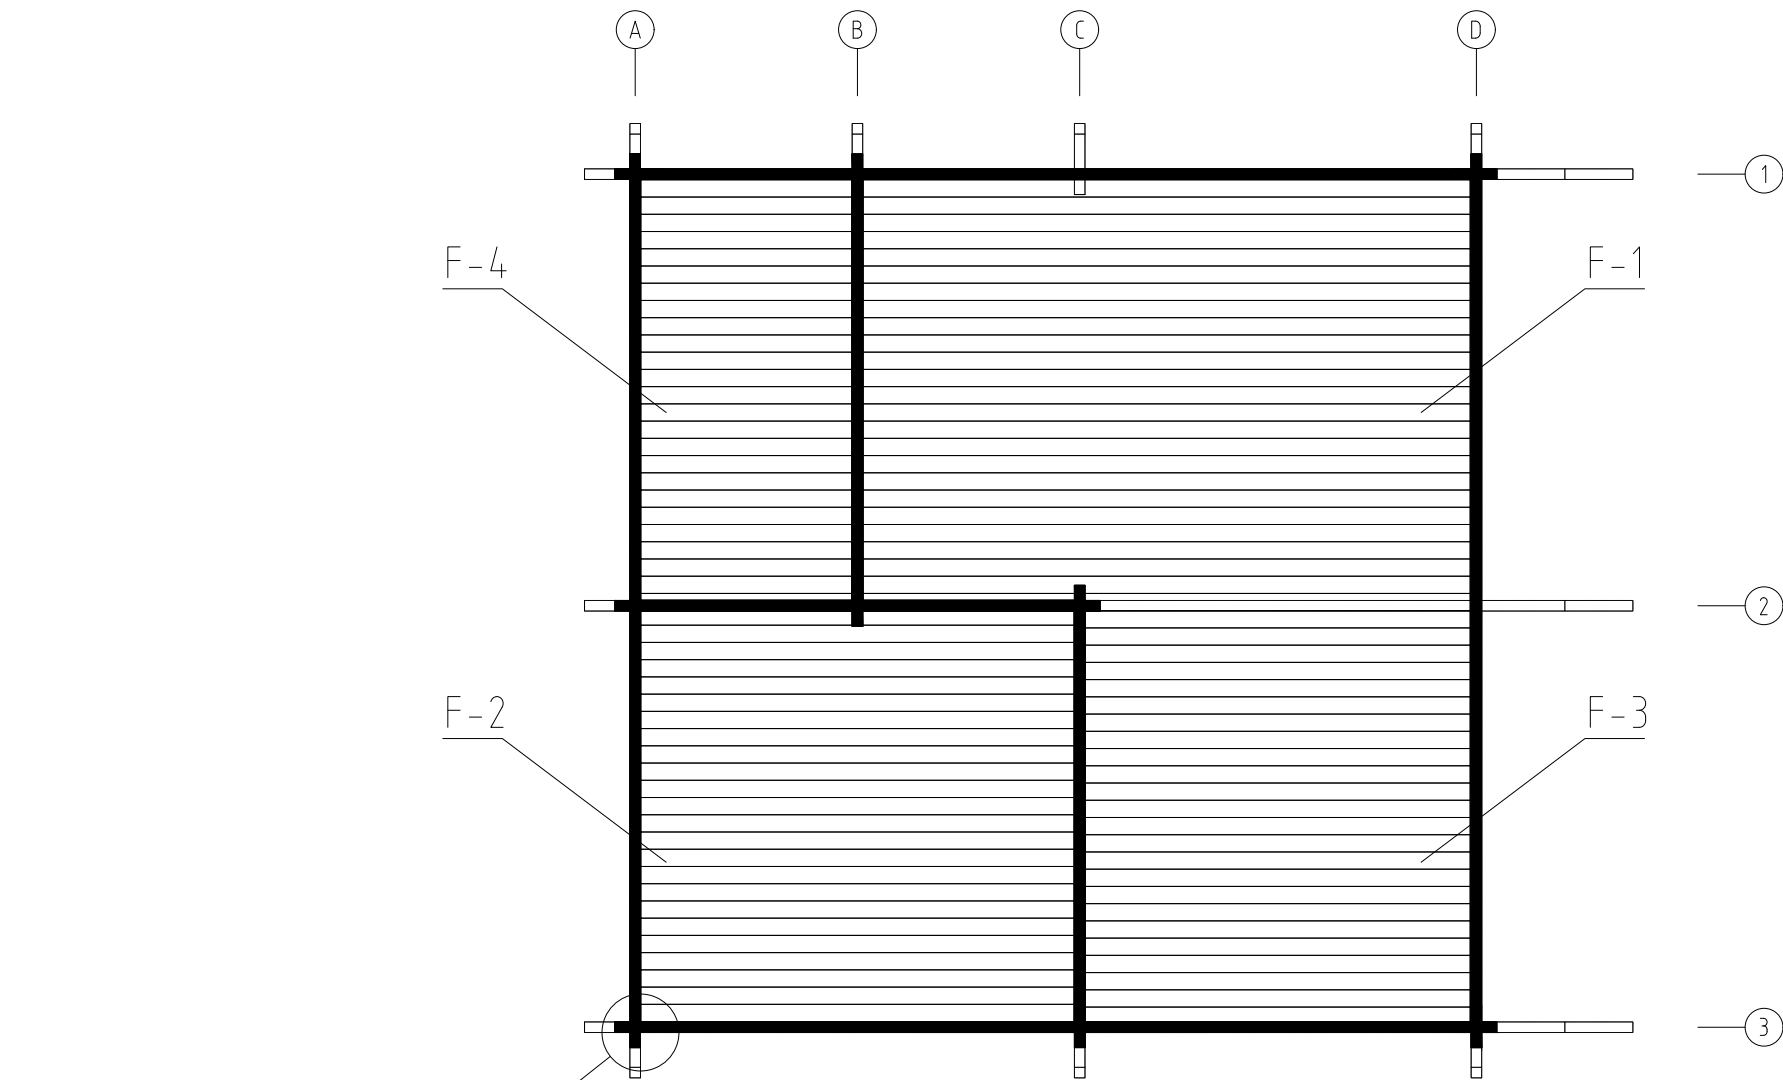


Name	Taunus 70	Sheet	4
Drawing	FLOORBOARD - FUSSBODENBRETT	Scale	1:50
Profile	28x114	Date	15.12.2020
Drawer	SRM	File	Taunus 70.dwg

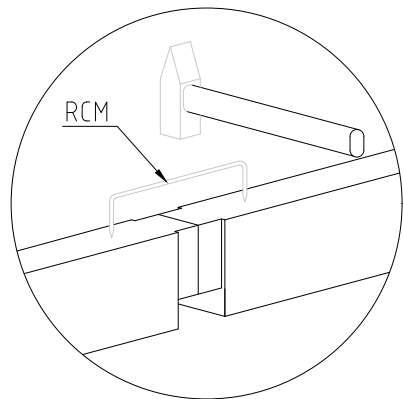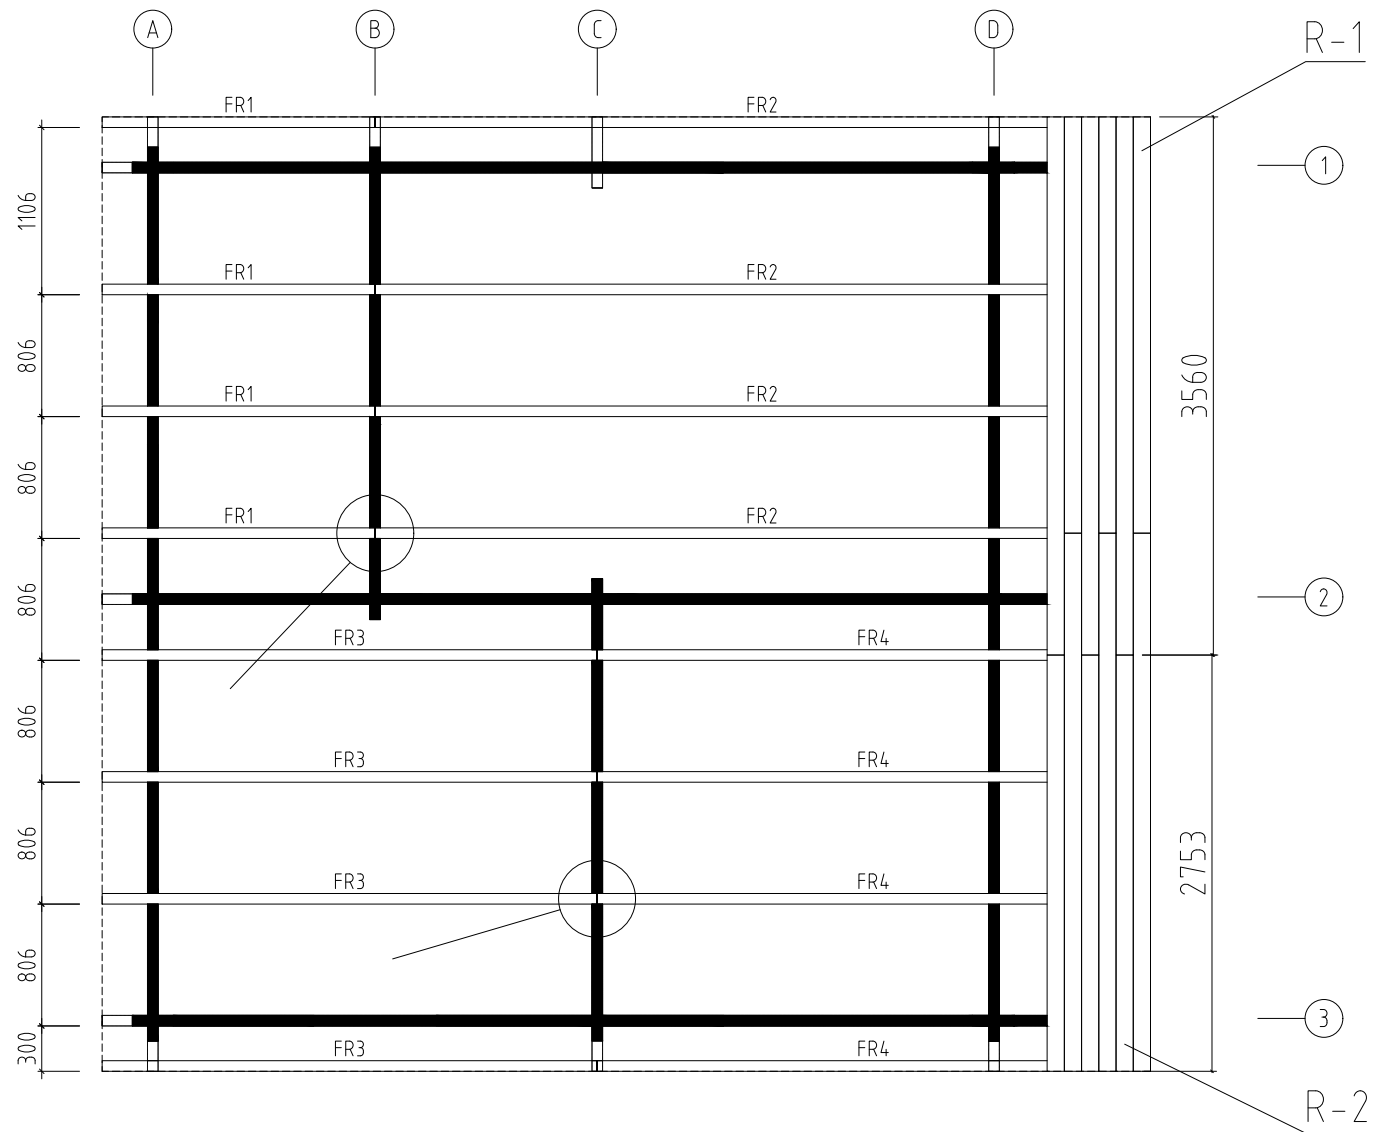


Name	Taunus 70	Sheet	5
Drawing	DACHBRETTER - ROOF BOARDS DACHBALKEN - ROOF BEAM	Scale	1:50
Profile	114X18 / 70X140	Date	15.12.2020
Drawer	SRM	File	Taunus 70.dwg





Name	Taunus 70	Sheet	6
Drawing	WALL-WAND A	Scale	1:50
Profile	70x135	Date	15.12.2020
Drawer	SRM	File	Taunus 70.dwg

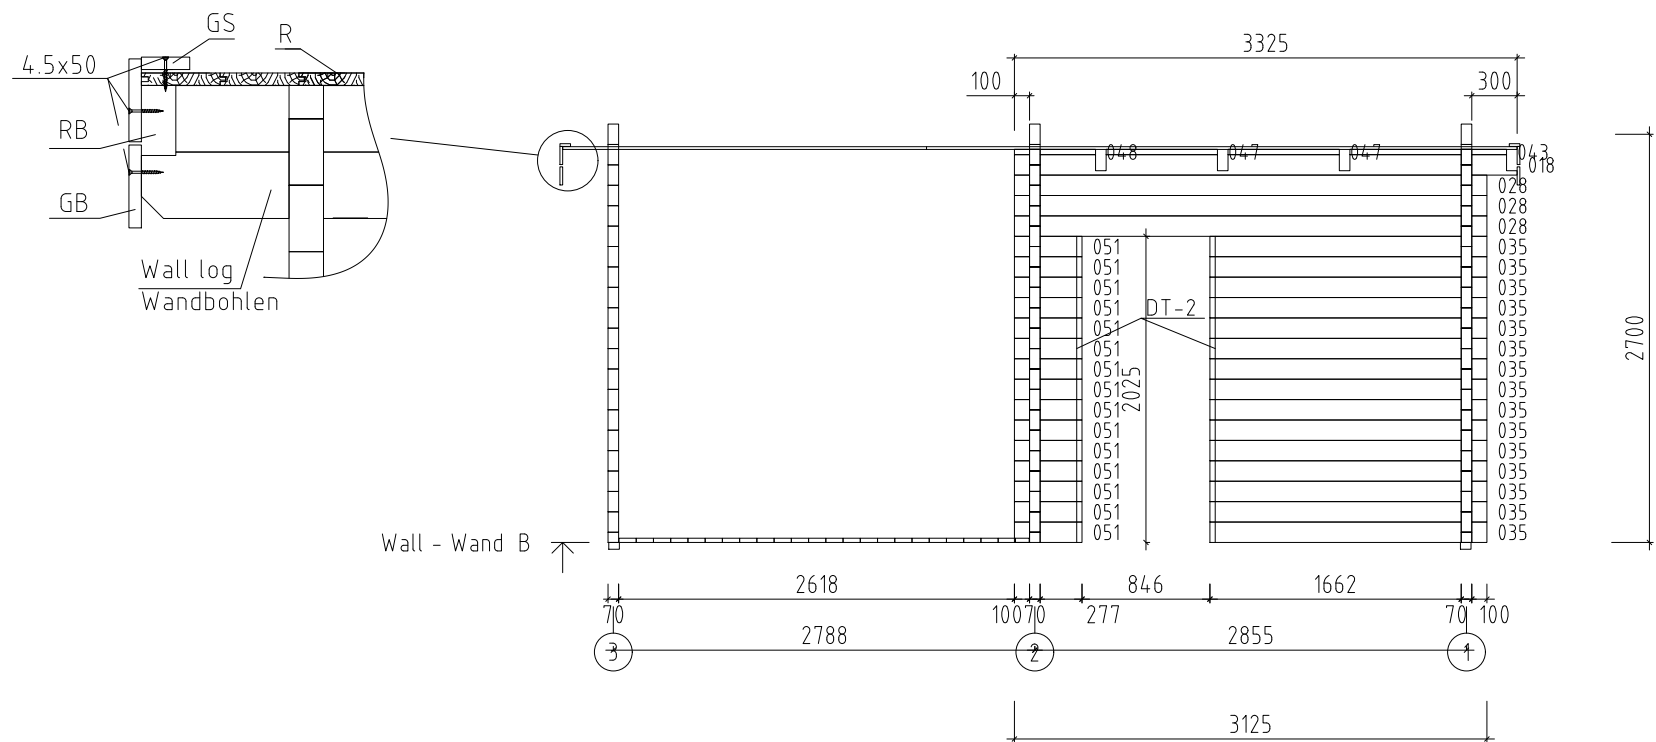



Name	Taunus 70	Sheet	7
Drawing	WALL-WAND B	Scale	1:50
Profile	70x135	Date	15.12.2020
Drawer	SRM	File	Taunus 70.dwg

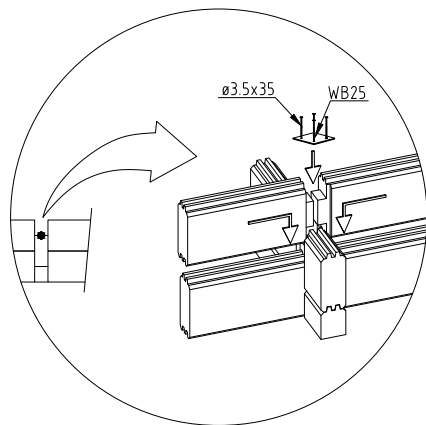


Name	Taunus 70	Sheet	9
Drawing	WALL-WAND D	Scale	1:50
Profile	70x135	Date	15.12.2020
Drawer	SRM	File	Taunus 70.dwg

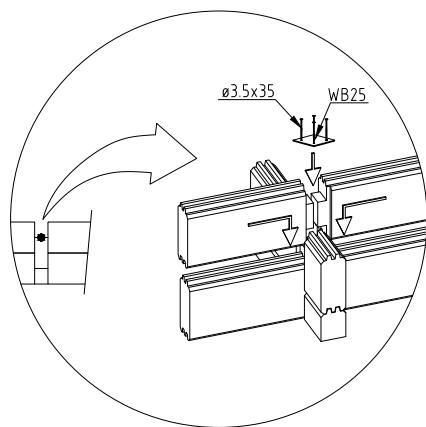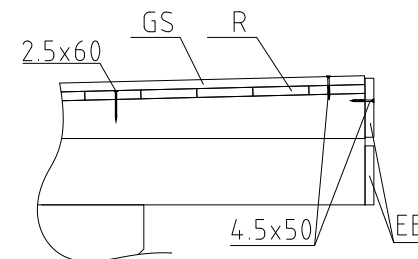





















Name	Taunus 70	Sheet	10
Drawing	WALL-WAND 1	Scale	1:50
Profile	70x135	Date	15.12.2020
Drawer	SRM	File	Taunus 70.dwg















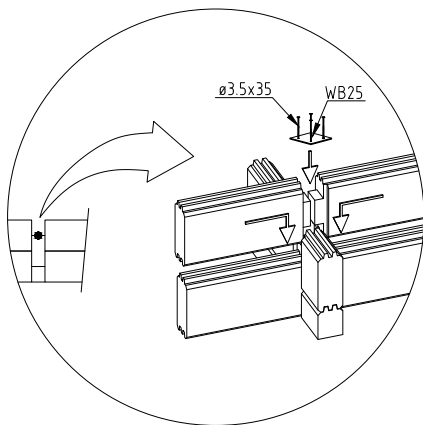
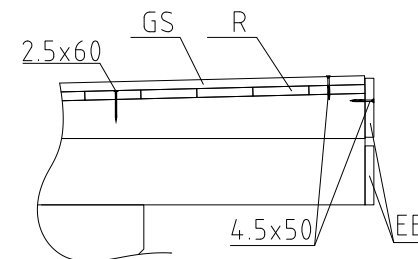









Name	Taunus 70	Sheet	11
Drawing	WALL-WAND 2	Scale	1:50
Profile	70x135	Date	15.12.2020
Drawer	SRM	File	Taunus 70.dwg





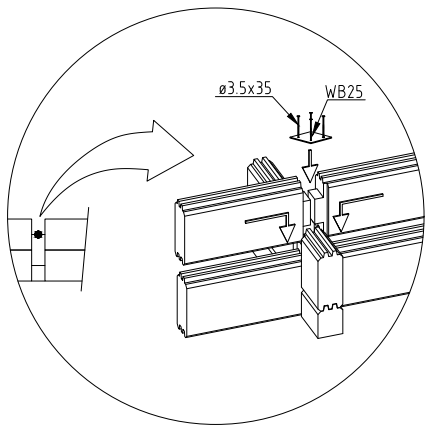











Name	Taunus 70	Sheet	12
Drawing	WALL-WAND 3	Scale	1:50
Profile	70x135	Date	15.12.2020
Drawer	SRM	File	Taunus 70.dwg

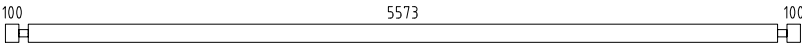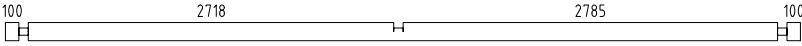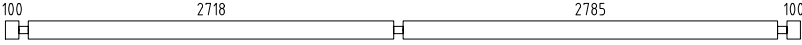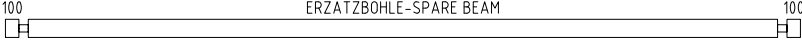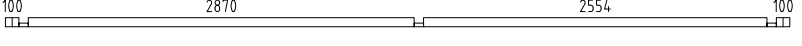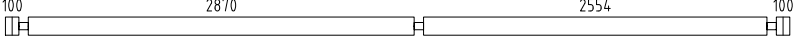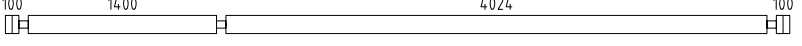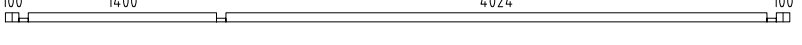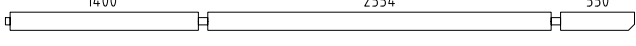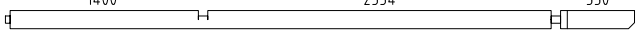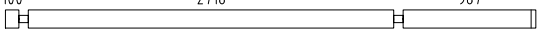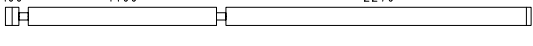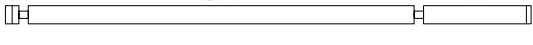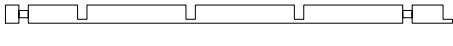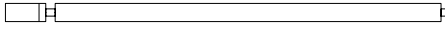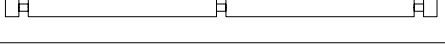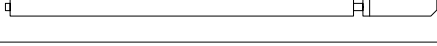
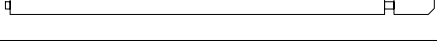
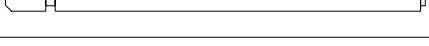
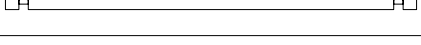
Pos	Specification-Bestimmung	Pcs	Profil,Profile (mm)	L (mm)
001		1	70x135	5913
002		1	70x135	5913
003		9	70x135	5913
004		1	70x135	5913
005		1	70x68	5834
006		2	70x135	5834
007		2	70x135	5834
008		1	70x68	5834
009		1	70x135	4679
010		1	70x135	4679
011		8	70x135	3945
012		15	70x135	3910
013		7	70x135	3910
018		1	70x135	3325
019		1	70x135	3275
023		1	70x135	3258
024		1	70x135	3210
025		2	70x135	3210
026		1	70x135	3209
027		2	70x135	3190
028		3	70x135	3125
029		2	70x135	3123
030		18	70x135	3058
Model Taunus 70		Date	15.12.2020	Page 13

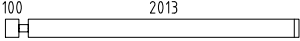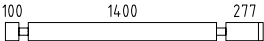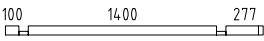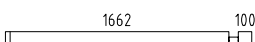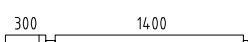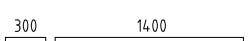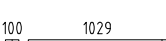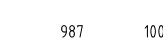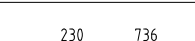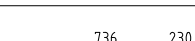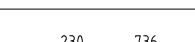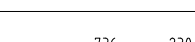   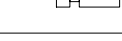Pos	Specification-Bestimmung	Pcs	Profil,Profile (mm)	L (mm)
031		2	70x135	2183
032		14	70x135	1917
033		1	70x68	1917
034		8	70x135	1900
035		15	70x135	1832
036		1	70x135	1805
037		1	70x135	1805
038		8	70x135	1199
039		8	70x135	1157
040		2	70x135	1036
041		2	70x135	1036
042		1	70x71	1036
043		1	70x36	1036
044		8	70x135	736
045		2	70x135	736
046		2	70x71	736
047		2	70x36	736
048		1	70x36	537
049		1	70x135	470
050		1	70x71	470
051		29	70x135	447
052		1	70x68	447
053		1	70x71	400
Model Taunus 70		Date	15.12.2020	Page 14

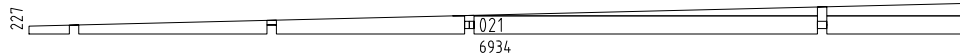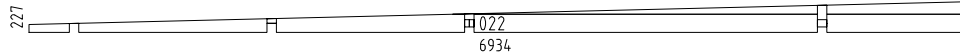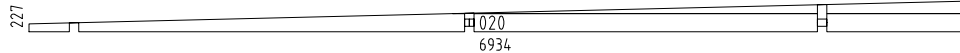 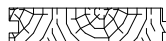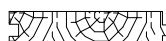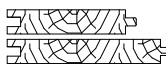Pos	Specification-Bestimmung		Pcs	Profil,Profile (mm)	L (mm)
054			30	70x135	278
055			30	70x135	278
056			30	70x135	260
W1-1			1		
W2-1			1		
W3-1			1		
FBI1	FOUNDATION BEAM (IMM) - FUNDAMENTHOLZ (IMM) 		2	70x45	5703
FBI2	FOUNDATION BEAM (IMM) - FUNDAMENTHOLZ (IMM) 		13	70x45	5563
FBI3	FOUNDATION BEAM (IMM) - FUNDAMENTHOLZ (IMM) 		2	70x45	5484
FBI5	FOUNDATION BEAM (IMM) - FUNDAMENTHOLZ (IMM) 		3	70x43	397
FBI4	FOUNDATION BEAM (IMM) - FUNDAMENTHOLZ (IMM) 		3	70x43	383
FR2	ROOF BEAM - DACHBALKEN 		4	70x140	5131
FR4	ROOF BEAM - DACHBALKEN 		4	70x140	3663
FR3	ROOF BEAM - DACHBALKEN 		4	70x140	3276
FR1	ROOF BEAM - DACHBALKEN 		4	70x140	1806
HB	HAMMER BLOCK - SCHLAGHOLZ 70 MM		2		
F-1	FLOOR BOARDS - FUSSBODENBRETTER		25+1	114x28	4015
F-2	FLOOR BOARDS - FUSSBODENBRETTER		24	114x28	2865
F-3	FLOOR BOARDS - FUSSBODENBRETTER		24	114x28	2545
F-4	FLOOR BOARDS - FUSSBODENBRETTER		25	114x28	1395
R-1	ROOF BOARDS - DACHBRETTER	88mm or-oder 114mm 	62+1 82+1	114x18 88x18	3560
R-2	ROOF BOARDS - DACHBRETTER	88mm or-oder 114mm 	62 82	114x18 88x18	2753
FF-1	FLOOR STRIPS - FUSSBODENLEISTEN	 		18x35	41,0 rm/lfm
Model Taunus 70		Date 15.12.2020	Page 15		

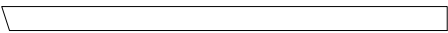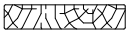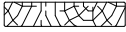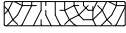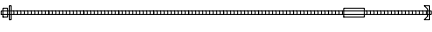Pos	Specification-Bestimmung		Pcs	Profil,Profile (mm)	L (mm)
GB-1	GABLE MOULDING - GIEBELLEISTE		4	18x120	3296
GB-2	GABLE MOULDING - GIEBELLEISTE		4	18x120	3662
EB-1	EAVES BOARD - TRAUFBRETT		2	18x120	3141
EB-1	EAVES BOARD - TRAUFBRETT		2	18x120	3208
EB-3	EAVES BOARD - TRAUFBRETT		2	18x120	3123
EB-4	EAVES BOARD - TRAUFBRETT		2	18x120	3190
GS-1	GABLE COVER STRIPS - GIEBELDECKLEISTE		4	18x70	3468
WT-1	FIXING FILLET FOR WINDOW - FIXIRUNGSLEISTE FÜR FENSTER		4	43x70	1050
WT-2	FIXING FILLET FOR WINDOW - FIXIRUNGSLEISTE FÜR FENSTER		8	43x70	1990
DT-1	FIXING FILLET FOR DOOR - FIXIRUNGSLEISTE FÜR TÜR		2	43x70	1890
DT-2	FIXING FILLET FOR DOOR - FIXIRUNGSLEISTE FÜR TÜR		2	43x70	1990
DT-3	FIXING FILLET FOR DOOR - FIXIRUNGSLEISTE FÜR TÜR		2	43x70	2120
SJ-1	TREADED ROD M10 - GEWINDESTANGE M10		2		2590
SJ-2	TREADED ROD M10 - GEWINDESTANGE M10		2		2730
RCM	ROOFBEAMS CONNECTING METAL - DACHBALKEN BEFESTIGUNGSMETALLE M6 200MM		8		
WB25	WALLBEAMS CONNECTING METAL - WANDBOHLN BEFESTIGUNG METALLE		8	25X25	
HS	SCREWS - SCHRAUBEN 3.5x35 FOR WALLBEAMS CONNECTING METAL WBM- FÜR WANDBOHLN BEFESTIGUNG METALLESCREW WBM		32	Ø3.5X35	
HS	SCREWS - SCHRAUBEN 4.5x50 FOR GABLE MOULDING - FÜR GIEBELLEISTE GB		56	Ø4.5X50	
HS	SCREWS - SCHRAUBEN 4.5x50 FOR EAVES STRIPS - FÜR TRAUFFENLEISTE ES		52	Ø4.5X50	
HS	SCREWS - SCHRAUBEN 4.5x50 FOR GABLE COVER STRIPS - FÜR GIEBELDECKLEISTE GS		28	Ø4.5X50	
HS	SCREWS - SCHRAUBEN 4.5x50 FOR FIXING WINDOW FÜR VERBINDUNGSSCHRAUBEN FENSTER		64	Ø4.5X50	
HS	SCREWS - SCHRAUBEN 5.0x120 FOR 1. WALL BEAM - FÜR 1. BOHLENREIHE		20	Ø5.0X120	
HS	SCREWS - SCHRAUBEN 6x180 FOR ROOF BEAM - FÜR DACHBALKEN FR		33	Ø6X180	
Model Taunus 70		Date 15.12.2020	Page 16		

 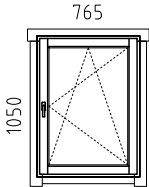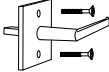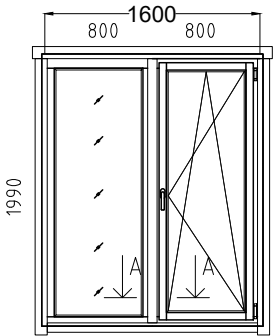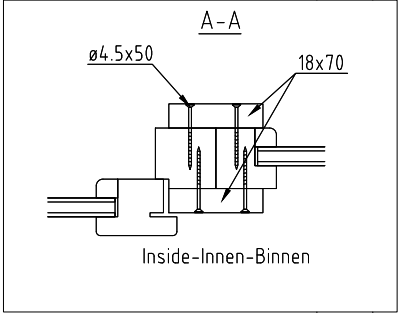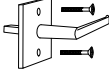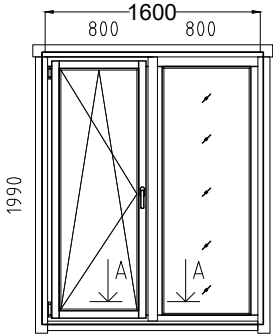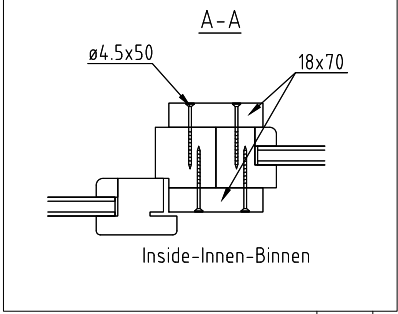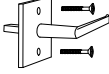Pos	Specification-Bestimmung	Pcs	Profil,Profile (mm)	L (mm)
NF	NAILS - NÄGEL 2.5x60 FOR ROOF BOARDS - FÜR DACHBRETTER R 	1364	Ø2.5X60	
NF	NAILS - NÄGEL 2.5x60 FOR FLOOR BOARDS - FÜR FUSSBODENBRETTER F 	1176	Ø2.5X60	
NF	NAILS - NÄGEL 2x40 FOR FLOOR STRIPS - FÜR FUSSBODENLEISTE FF1 	86	Ø2X40	
	WINDOW - FENSTER ORT 1H 	RIGHT HANDED/DIN RECHTS 2	765x1050	
AMV	WINDOW HANDLE FITTING - FENSTERGRIFF 	2		
	WINDOW - FENSTER ORT 1H 	RIGHT HANDED/DIN RECHTS FIX 2 2	800x1990 800x1990	
AMV	WINDOW HANDLE FITTING - FENSTERGRIFF 	2		
	WINDOW - FENSTER ORT 1H 	LEFT HANDED/DIN LINKS FIX 2 2	800x1990 800x1990	
AMV	WINDOW HANDLE FITTING - FENSTERGRIFF 	2		
Model Taunus 70		Date 15.12.2020	Page 17	

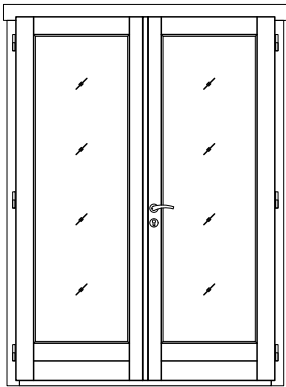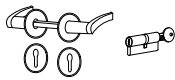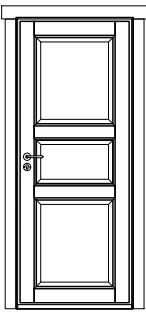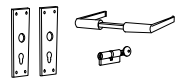Pos	Specification-Bestimmung	Pcs	Profil,Profile (mm)	L (mm)
	DOOR - TÜR AST PRE 2120  1500	1	1500x2120	
UMV	SET OF DOOR HANDLE AND CORE (AST PRE) TÜRGRIFF UND TÜRCYLINDER SET (AST PRE) 	1		
UH	MALE BOLT HINGE FOR DOOR - BOLZENSCHARNIER FÜR TÜR 	6		
	DOOR - TÜR AST 1990  800	2	800x1990	
UMV	SET OF DOOR HANDLE AND CORE (AST) - TÜRGRIFF UND TÜRCYLINDER SET (AST) 	2		
✕	CUT INTO LENGTH ON SITE (IF NEEDED)! - BITTE SELBER ANPASSEN (FALLS NÖTIG)!			
Model	Taunus 70	Date	15.12.2020	Page 18