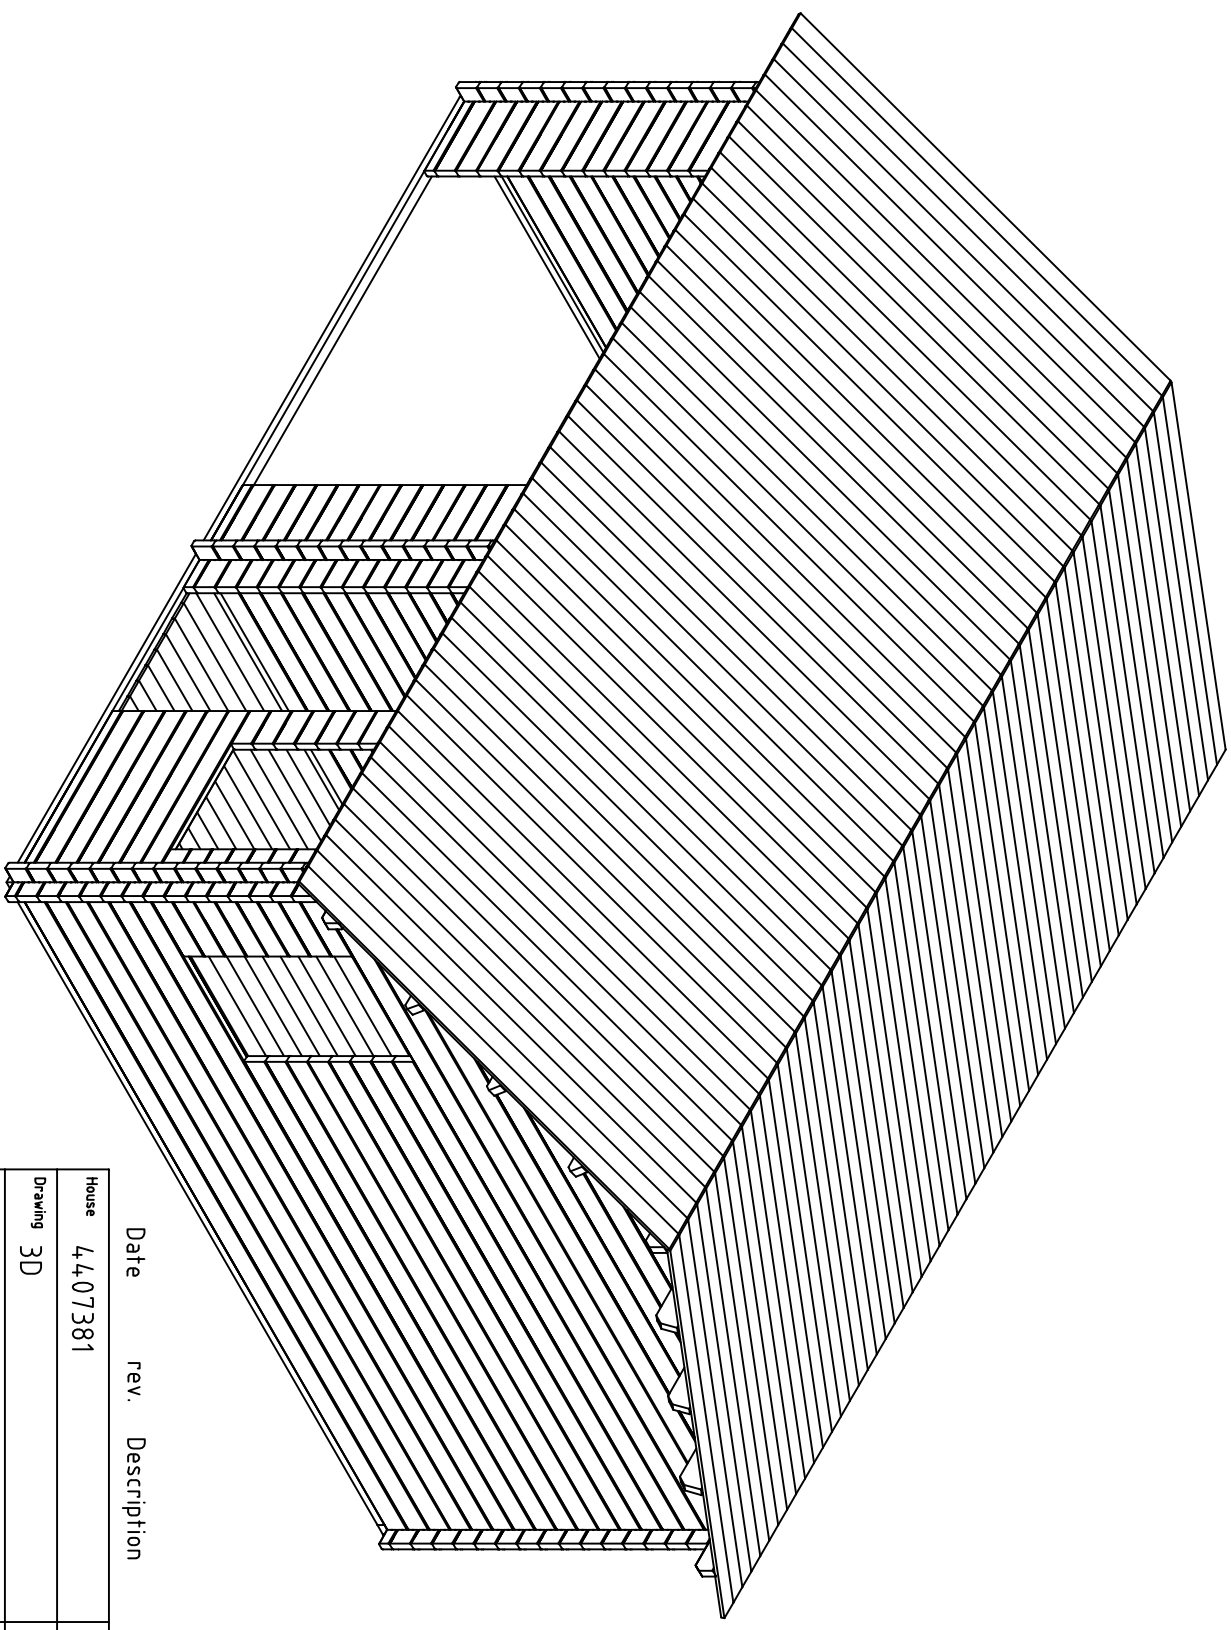
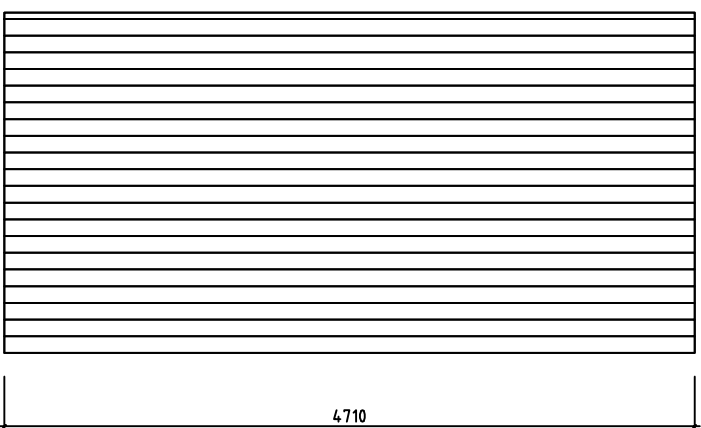






Date rev. Description V 1.0


House	4407381	Sheet	1
Drawing	3D	Scale	
Material	44x135	Date	12.05.2021
Drawer	K.K.	File	4407381 3D.dwg




House	44.07381	Sheet	2
Drawing	FLOORBEAMS-FUSSBODENBALKEN-VLOERBALKEN	Scale	
Material	70x45	Date	12.05.2021
Drawer	K.K.	File	44.07381.dwg

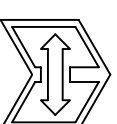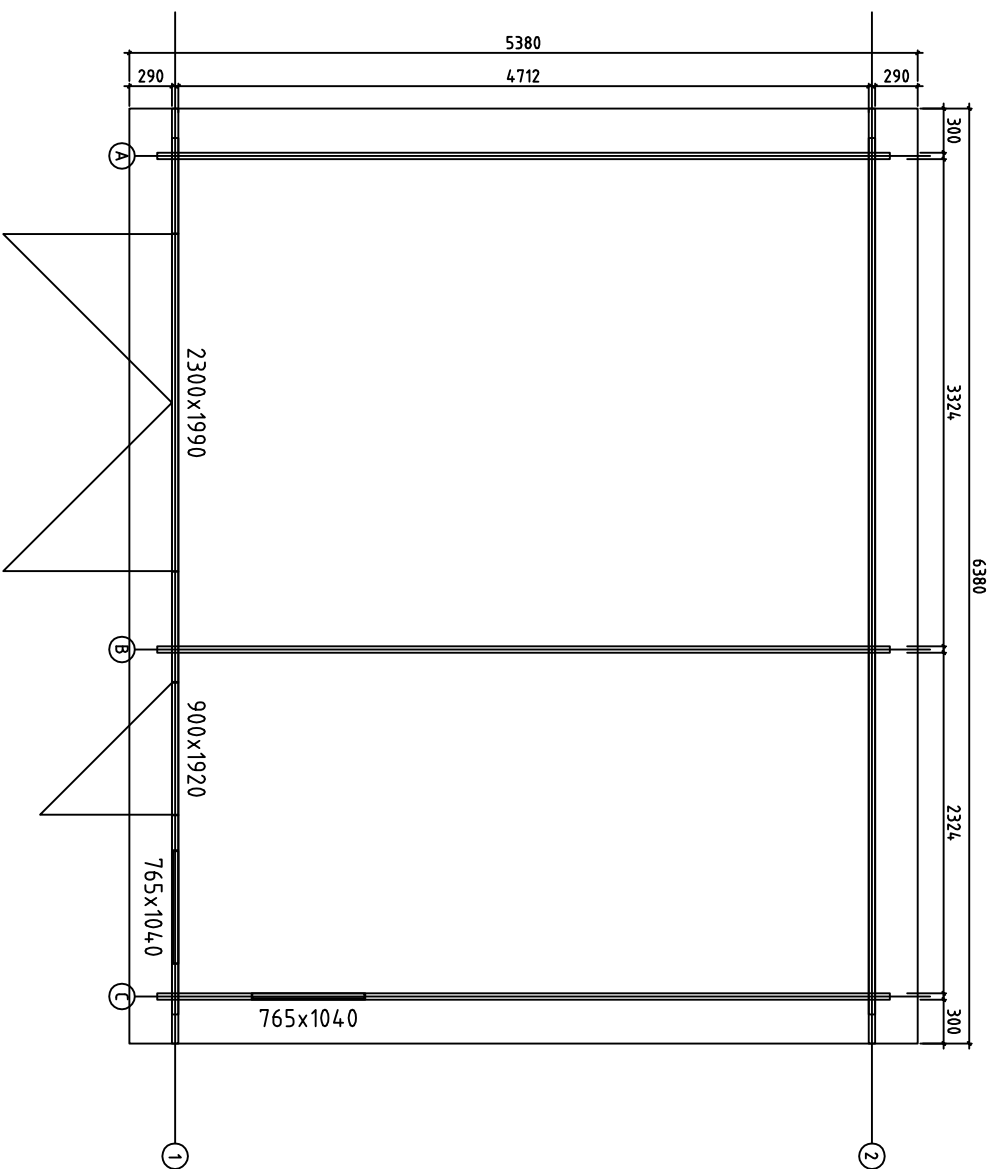


House	4407381	Sheet	3
Drawing	Plan	Scale	1:50
Material	44x135	Date	12.05.2021
Drawer	K.K.	File	4407381.dwg

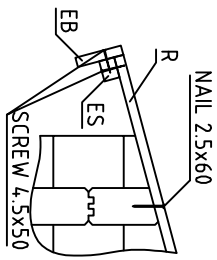


Wall-Wand-Muur A ↗

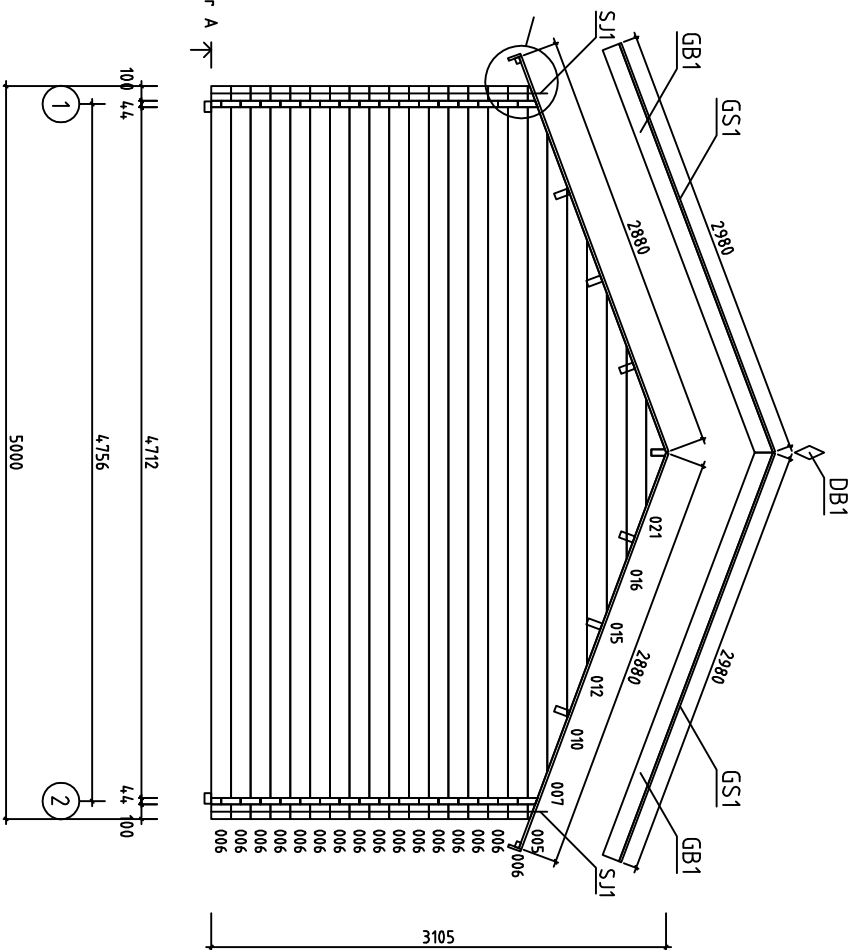

House	4407381	Sheet	4
Drawing	WALL-WAND-MUUR A	Scale	1:50
Material	4,4x13,5	Date	12.05.2021
Drawer	K.K.	File	4407381.dwg

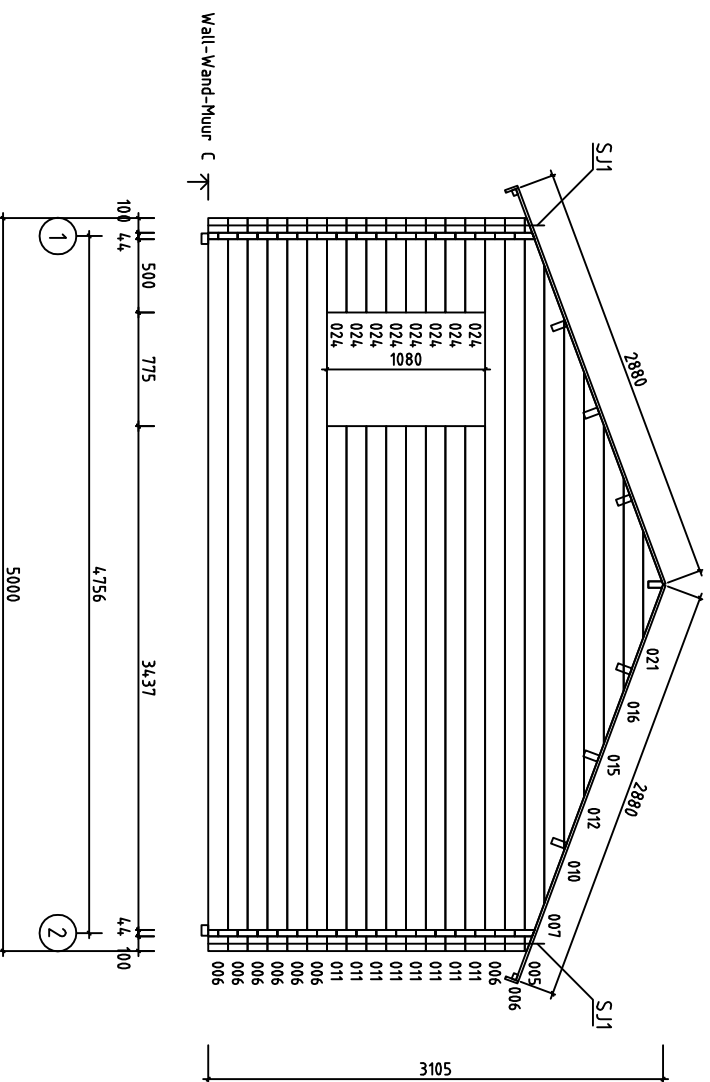


House	4407381	Sheet	6
Drawing	WALL-WAND-MUUR C	Scale	1:50
Material	4,4x13,5	Date	12.05.2021
Drawer	K.K.	File	4407381.dwg

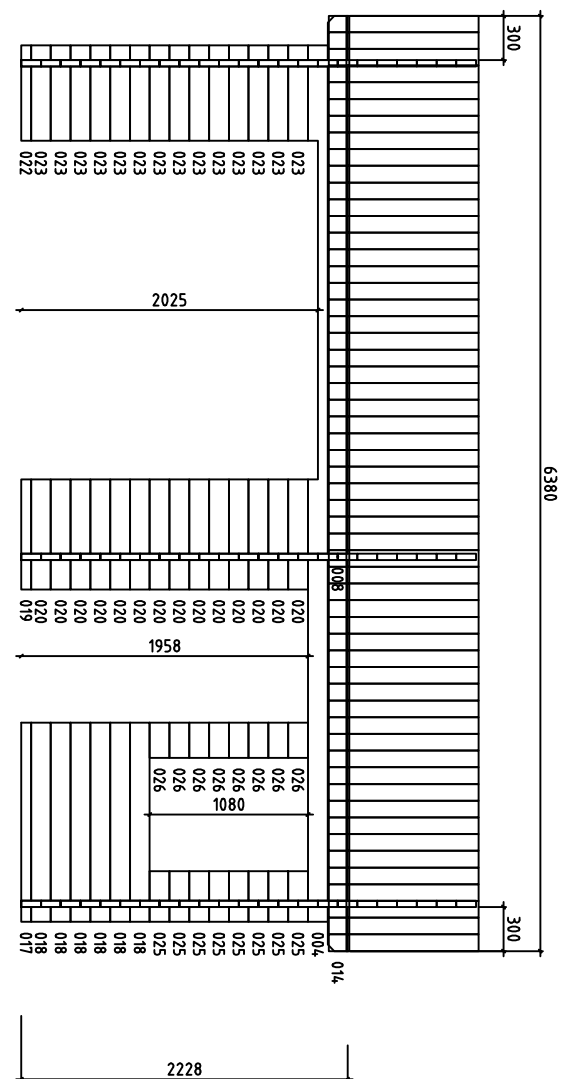


Wand-Muur 1

SCREW 3,5x35
4 x

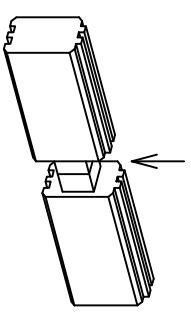WCM
1 x




House	4407381	Sheet	7
Drawing	WALL - WAND-MUUR 1	Scale	1:50
Material	4,4x13,5	Date	12.05.2021
Drawer	K.K.	File	4407381.dwg

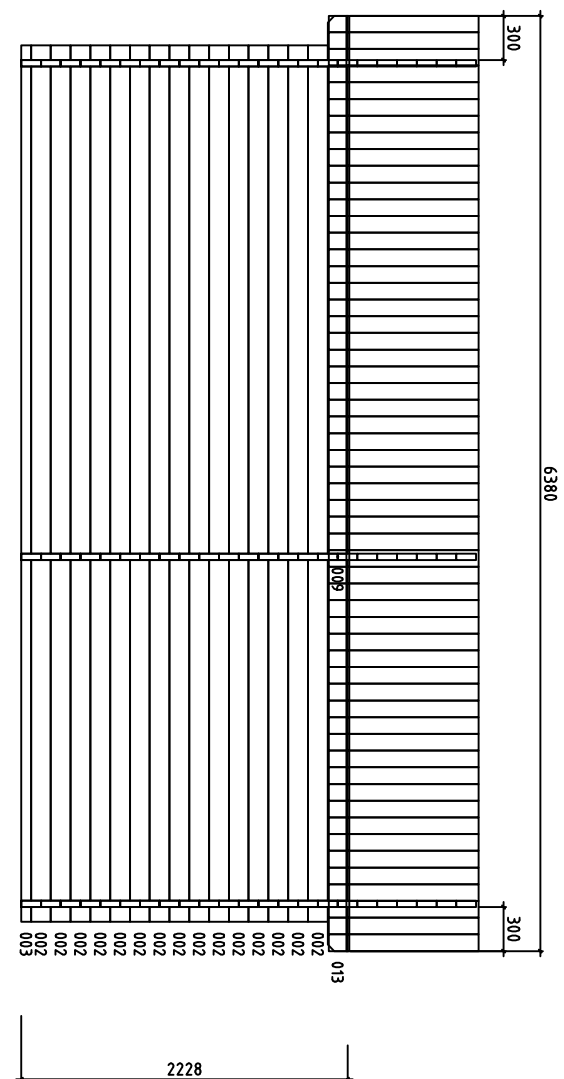



Wall-Wand-Muur 2

SCREW 3,5X35
4 x


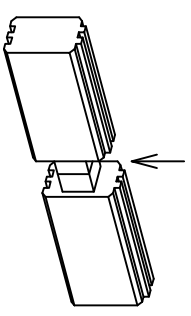
WCM
1 x















House	4407381	Sheet	8
Drawing	WALL - WAND - MUUR 2	Scale	1:50
Material	4,4x13,5	Date	12.05.2021
Drawer	K.K.	File	4407381.dwg

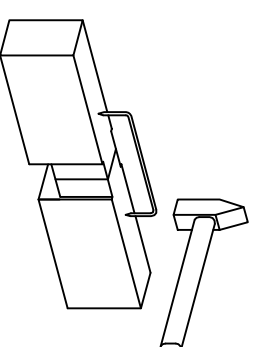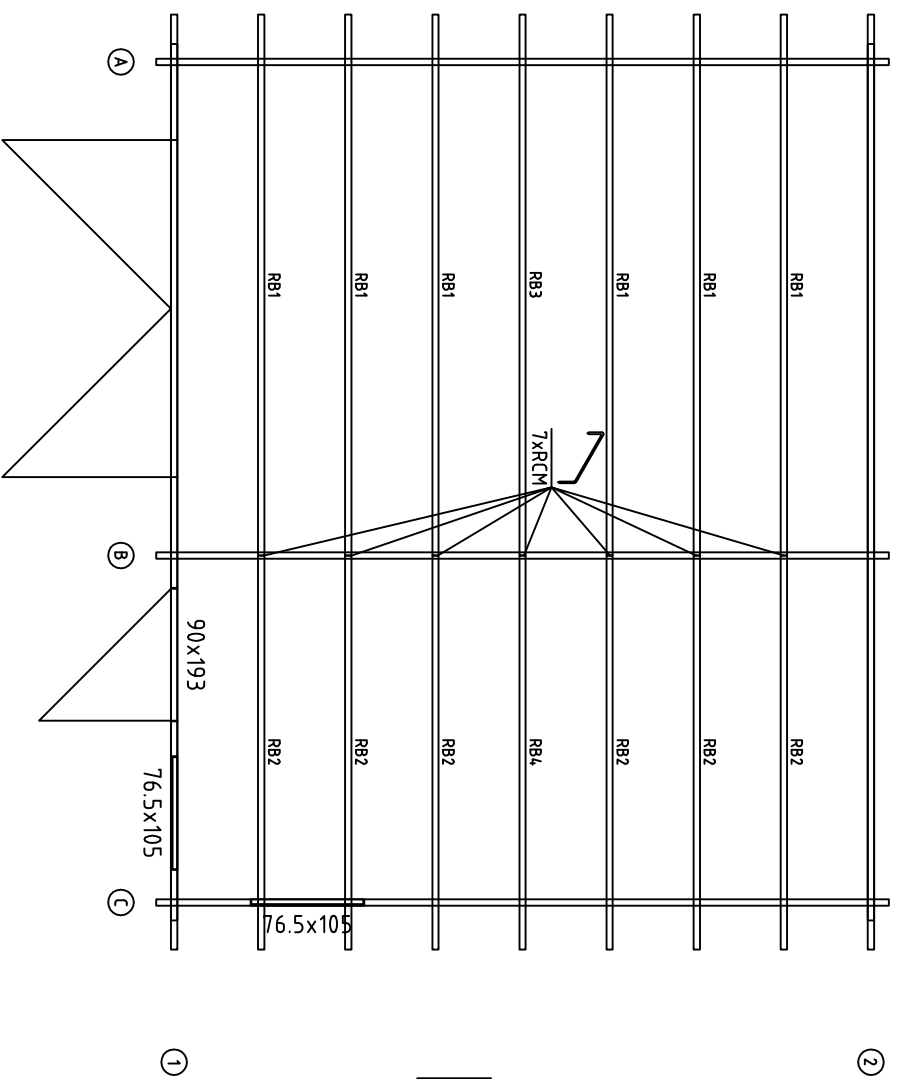

House	4407381	Sheet	9
Drawing	ROOFBEAMS-DACHBALKEN-DAKBALK	Scale	1:50
Material	4.3x140	Date	12.05.2021
Drawer	K.K.	File	4407381.dwg

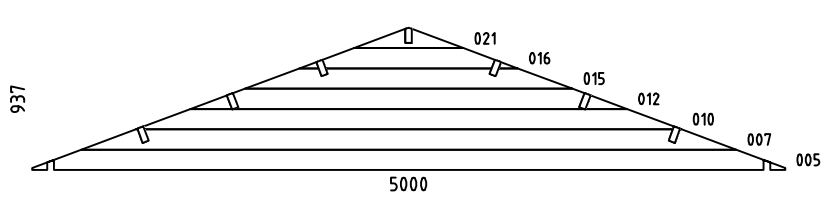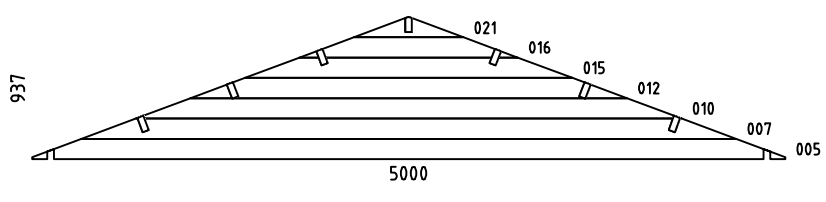Pos	Specification-Bestimmung-Omschrijving 4407381	Pcs	Profile (mm)	L (mm)
001	SPARE BEAM-ERZATZBOHLE-VOORRAADPLANK 100 5836	1	44x135	5980
002	100 3324 2324 100	15	44x135	5980
003	100 3324 2324 100	1	44x68	5980
004	100 3324 2324 100	1	44x135	5980
006	100 4712 100	40	44x135	5000
008	300 3324	1	44x135	3690
009	300 3324	1	44x135	3690
011	3437 100	8	44x135	3581
013	2324 300	1	44x135	2690
014	2324 300	1	44x135	2690
017	1214 100	1	44x68	1358
018	1214 100	6	44x135	1358
019	507 200	1	44x68	751
020	507 200	14	44x135	751
022	100 507	1	44x68	651
023	100 507	14	44x135	651
024	100 500	8	44x135	644
025	200100	8	44x135	344
026		8	44x135	239
WA-1		1	44x937	5000
WB-1		1	44x937	5000
Kood 4407381		Materjal		File 4407381.dwg
				Leht 10

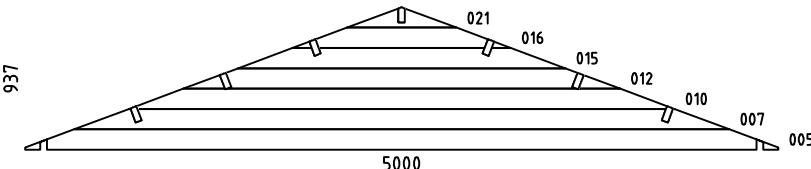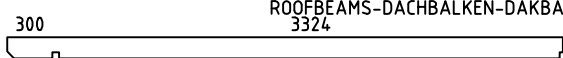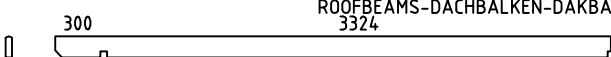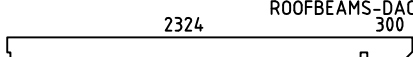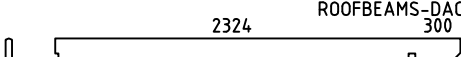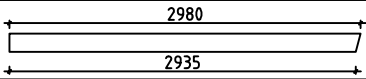Pos	Specification-Bestimmung-Omschrijving 4407381		Pcs	Profile (mm)	L (mm)
WC-1			1	44x937	5000
HB	HIT BLOCK-SCHLAGHÖLZER-BLAZENPLANK		2	44x135	300
FBI2	FLOORBEAMS-FUSSBODENBALKEN-VLOERBALKEN		2	70x45	5770
FBI1	FLOORBEAMS-FUSSBODENBALKEN-VLOERBALKEN		3	70x45	4650
FBI3	FLOORBEAMS-FUSSBODENBALKEN-VLOERBALKEN		7	70x45	2280
RB1			6	43x140	3690
RB3			1	43x140	3690
RB2			6	43x140	2690
RB4			1	43x140	2690
F1	FLOORBOARD-FUSSBODENBRETT-VLOERPLANK	 or-oder-of	28+1 21+1	18x88 18x114	4710
R1	ROOFBOARD-DACHBRETT-DAKPLANK	 or-oder-of	146+1 112+1	18x88 18x114	2880
FF1	FLOOR FILLET-FUSSBODENLEISTE-VLOERPLINT			18x35	14.5
GB1	GABLE BOARD-GIEBELBLENDE-GEVELPLANK		4	18x120	2980
GS1	ROOF FELT FILLET-GIEBELLEISTE-GEVELLIJST		4	18x70	2980
EB1	EAVE BOARD-TRAUFBRETT-AFDEKPLANK		4	18x90	3190
ES1	EAVE SLAT-TRAUFENLEISTE-AFDEKLIJST		4	30x40	3190
DB1	DIAMOND-RAUTE-DIAMANT		2	18x90	200
SJ1	SCREW JOINT-GEWINDESTANGE -STELSCHROEF		6	M10	2240
RCM	ROOFBEAMS CONNECTING METAL-DACHBALKEN BEFESTIGUNGSMETALLE-DAKBALKEN POOLING METALEN		7	Ø6.0	200
WCM	WALLBEAMS CONNECTING METAL-WANDBOEHLEN BEFESTIGUNG METALLE-MUURBALKEN POOLING METALEN		2	25	25
	NAIL-NAGEL-NAGEL FOR-FÜR-VOOR	FF1	49	Ø2.0	40
	NAIL-NAGEL-NAGEL FOR-FÜR-VOOR	F1, R1	990	Ø2.5	60
	SCREWS-SCHRAUBEN-SCHROEF FOR-FÜR-VOOR	WCM	8	Ø3.5	35
Kood	4407381	Materjal	File	4407381.dwg	Leht 11

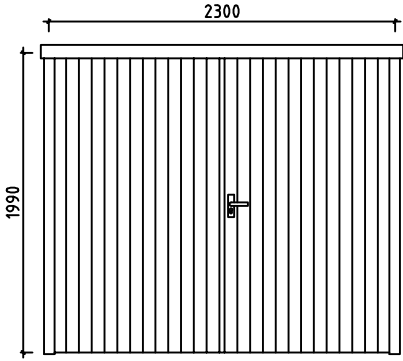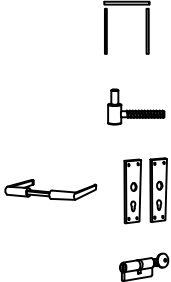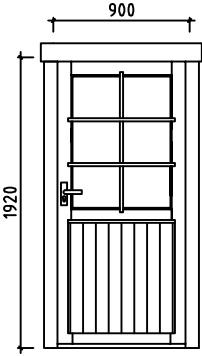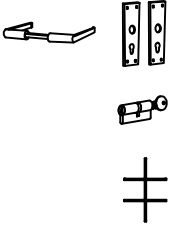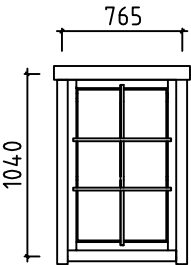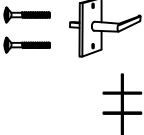Pos	Specification-Bestimmung-Omschrijving 4407381	Pcs	Profile (mm)	L (mm)
	SCREWS-SCHRAUBEN-SCHROEF FOR-FÜR-V00R GB1, GS1, EB1, ES1, DB1 	160	Ø4.5	50
	SCREWS-SCHRAUBEN-SCHROEF 003, 017, 019, 022 FOR-FÜR-V00R FBI1, FBI2, FBI3 	85	Ø4.5	90
	SCREWS-SCHRAUBEN-SCHROEF FOR-FÜR-V00R RB1, RB2, RB3, RB4 	28	Ø6.0	160
	DOUBLED00R-DOPPELTÜR-DUBBELE DEUR (right-rechts-rechts) AST_PRE P  	1	2300	1990
	DOOR-TÜR-DEUR (right-rechts-rechts) AST_PRE P  	1	900	1920
	WINDOW-FENSTER-VENSTER 2pc-st-st (left-links-links) AST_PRE V  	2	765	1040
Kood	4407381	Materjal	File	4407381.dwg
			Leht	12