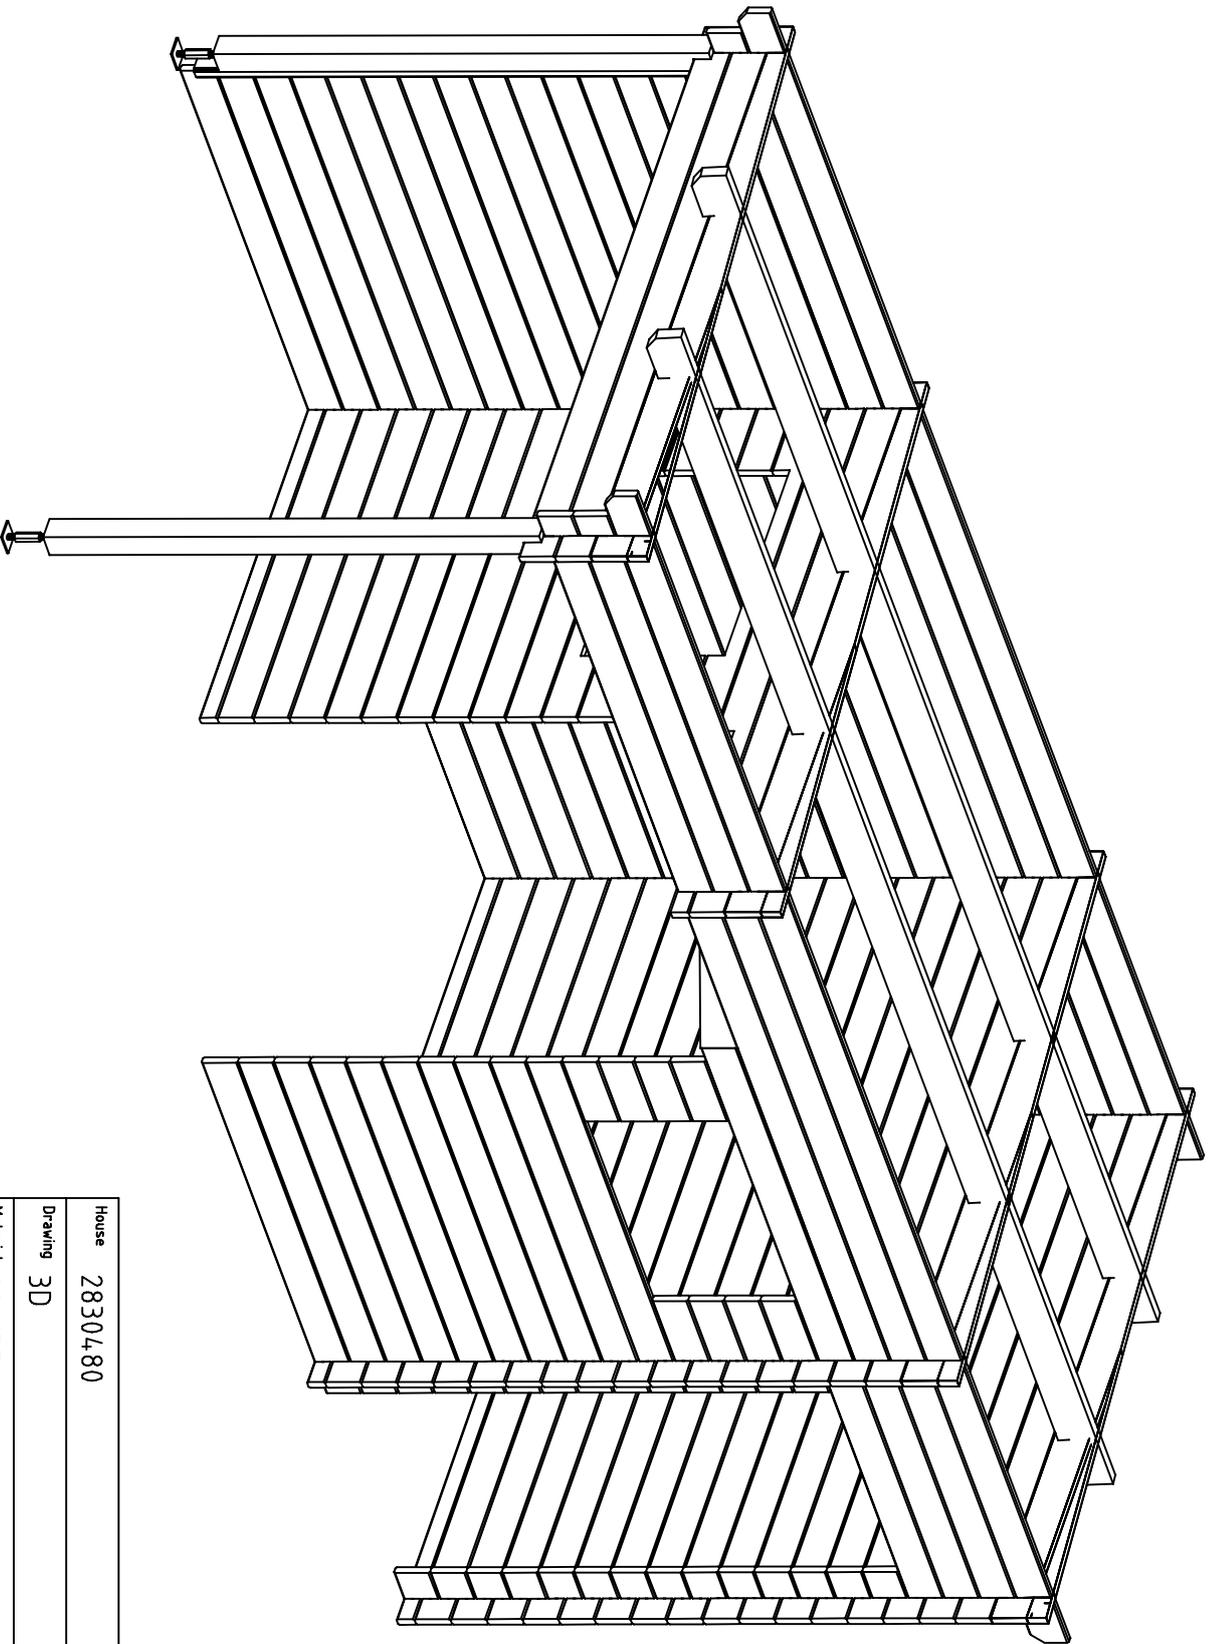
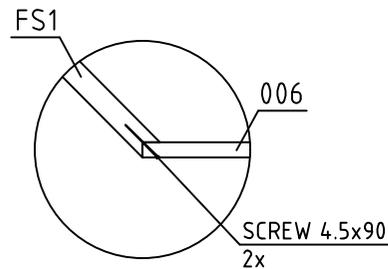
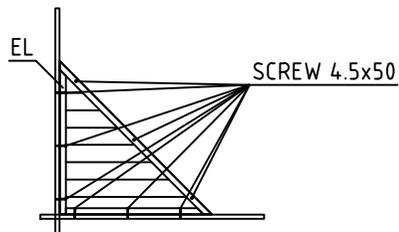
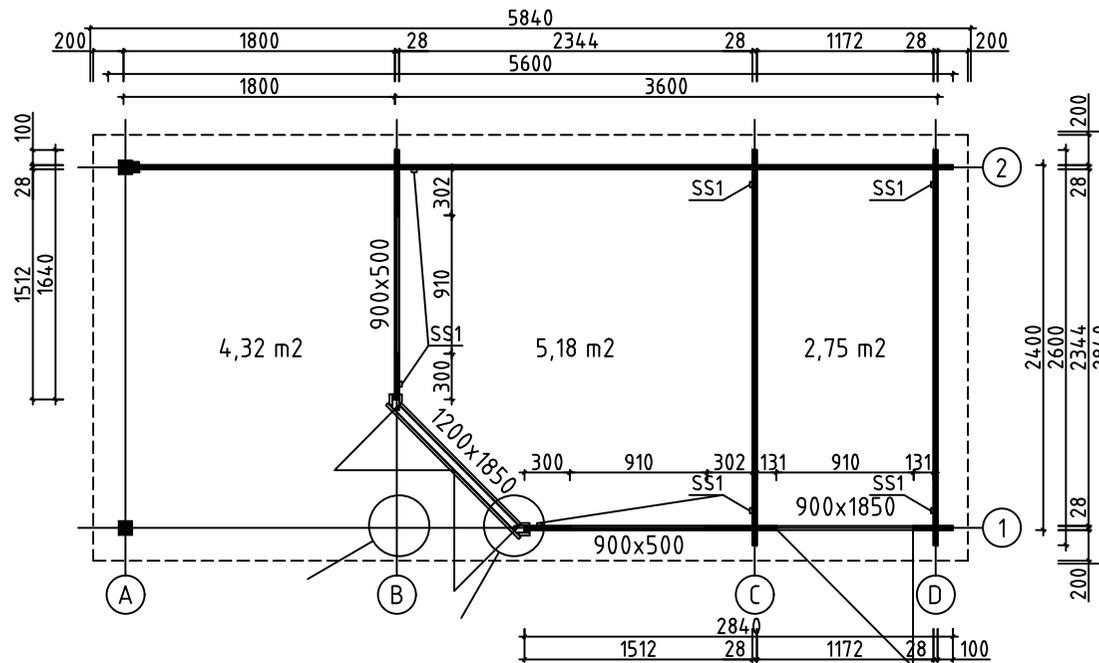




House	2830480	Sheet	1
Drawing	3D	Scale	
Material	28x135	Date	05.06.2024
Drawer	RP	File	2830480 3D.dwg







House	2830480	Sheet	2
Drawing	3D	Scale	
Material	28x135	Date	05.06.2024
Drawer	RP	File	2830480 3D.dwg



House	2830480	Sheet	3
Drawing	GRUNDPLAN-GRUNDPLAN-PLAN	Scale	1:50
Material	28x135	Date	05.06.2024
Drawer	RP	File	2830480.dwg

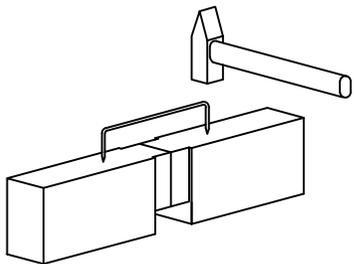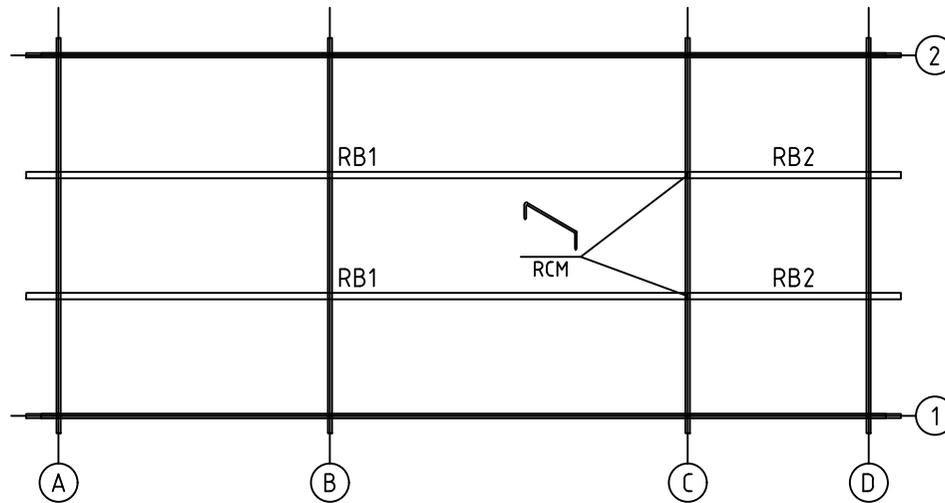




House	2830480	Sheet	4
Drawing	ROOFBEAMS-DACHBALKEN-DAKBALK	Scale	1:50
Material	43x140	Date	05.06.2024
Drawer	RP	File	2830480.dwg

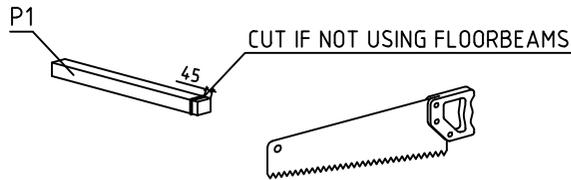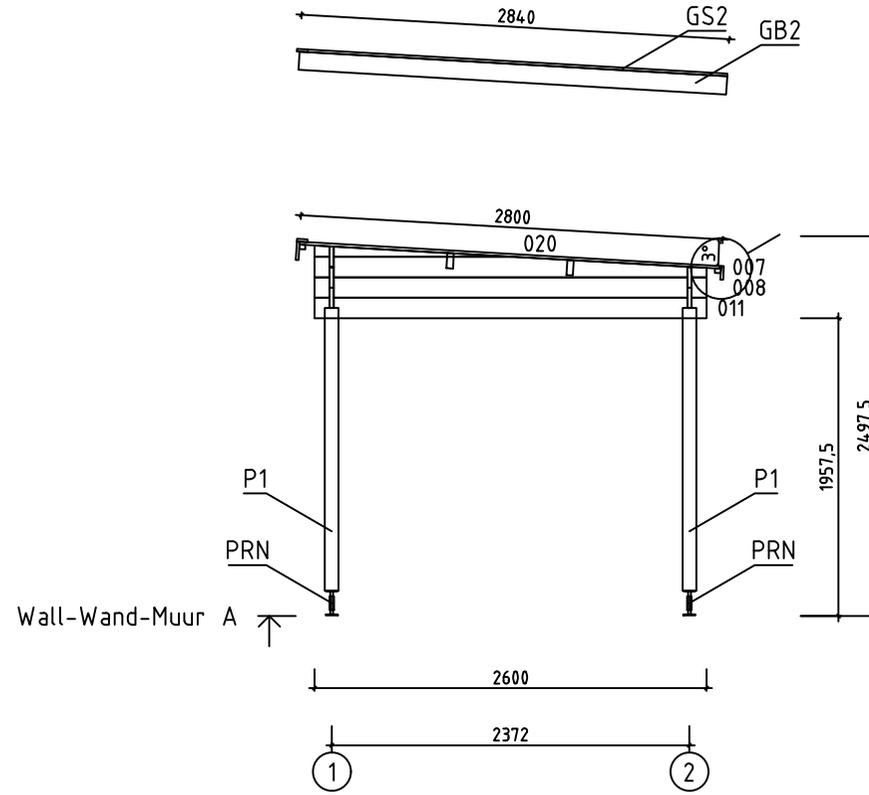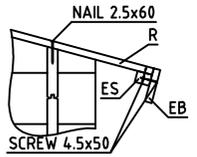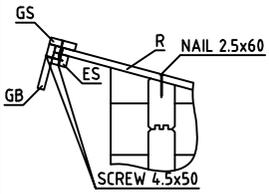


House	2830480	Sheet	5
Drawing	WALL-WAND-MUUR A	Scale	1:50
Material	28x135	Date	05.06.2024
Drawer	RP	File	2830480.dwg





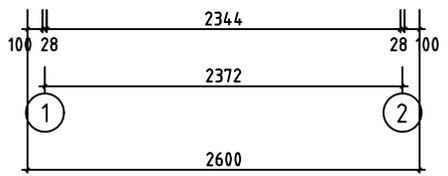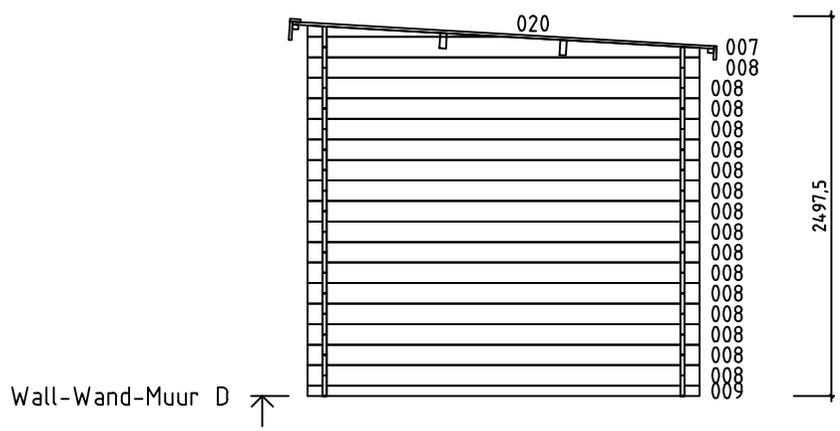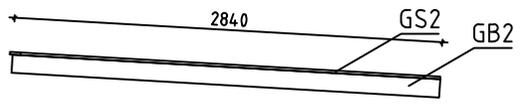




House	2830480	Sheet	8
Drawing	WALL-WAND-MUUR D	Scale	1:50
Material	28x135	Date	05.06.2024
Drawer	RP	File	2830480.dwg

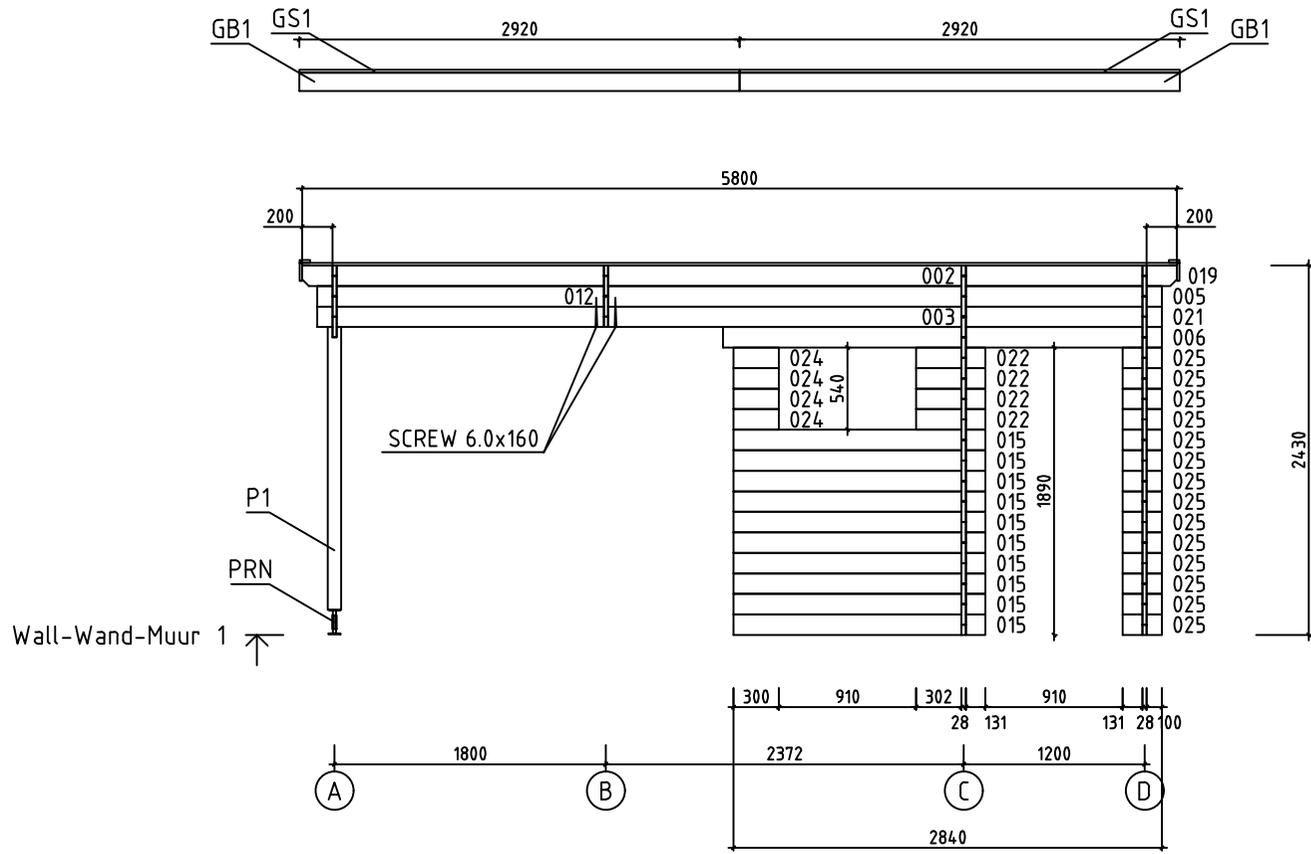


Wall-Wand-Muur 1

SCREW 6.0x160


















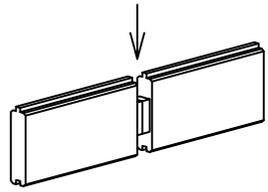
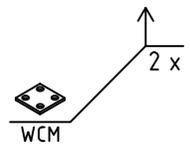
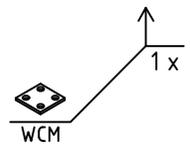
SCREW 3.5x35  
4x














House	2830480	Sheet	9
Drawing	WALL-WAND-MUUR 1	Scale	1:50
Material	28x135	Date	05.06.2024
Drawer	RP	File	2830480.dwg

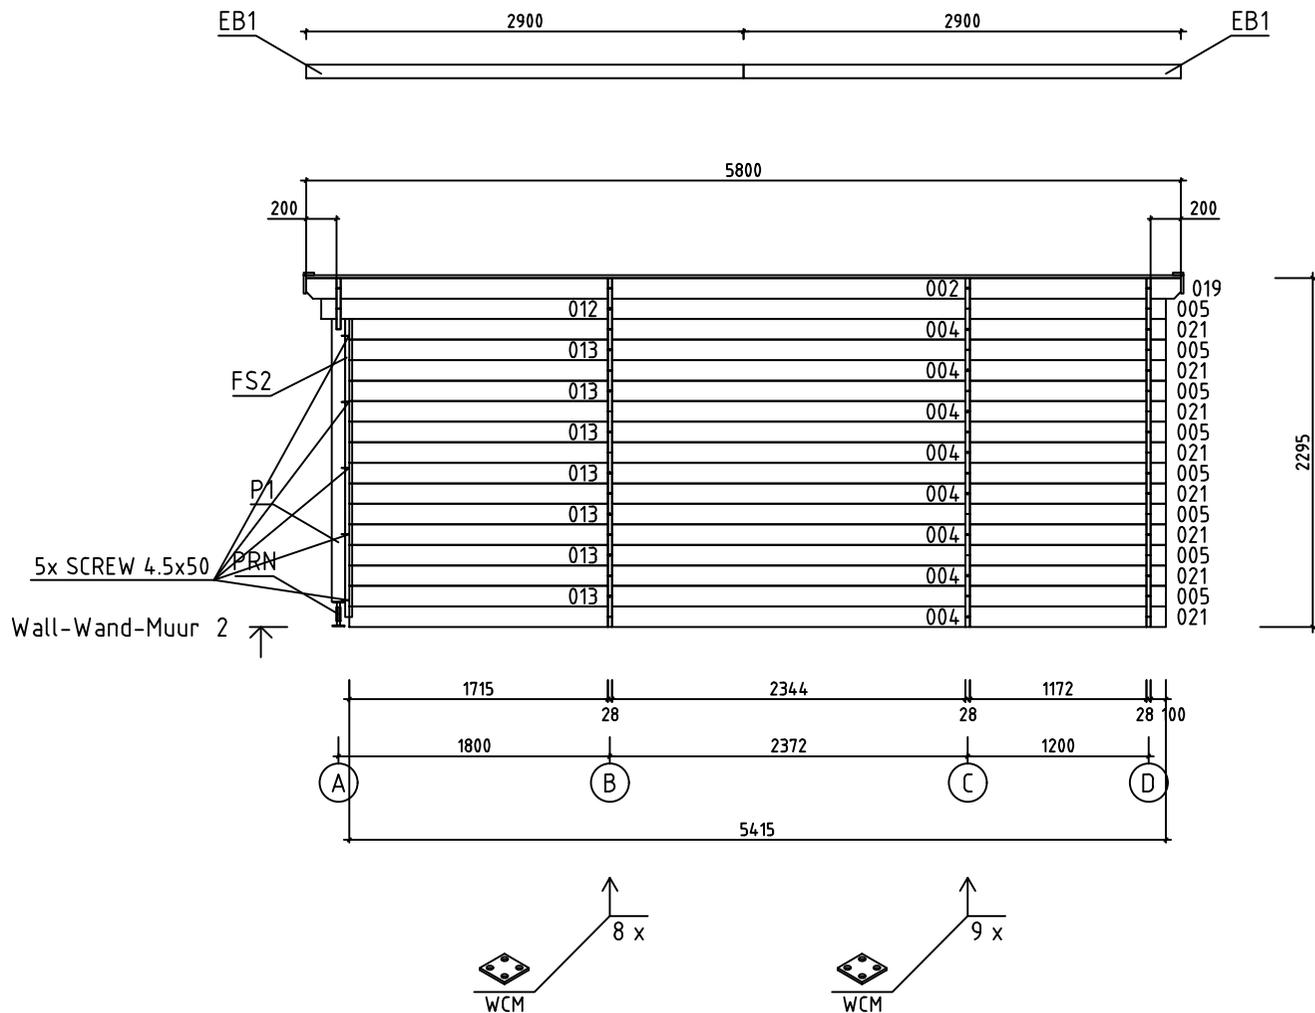

House	2830480	Sheet	10
Drawing	WALL-WAND-MUUR 2	Scale	1:50
Material	28x135	Date	05.06.2024
Drawer	RP	File	2830480.dwg

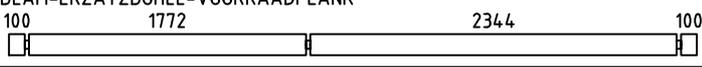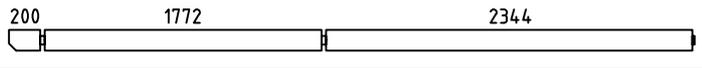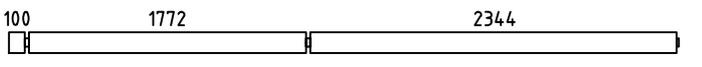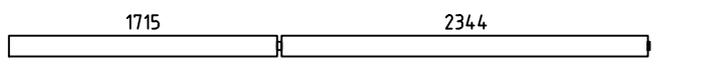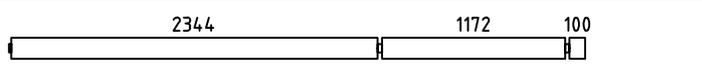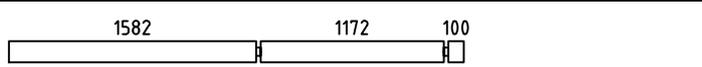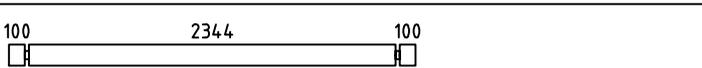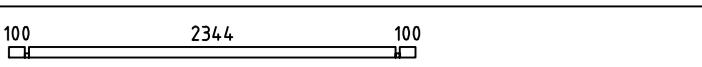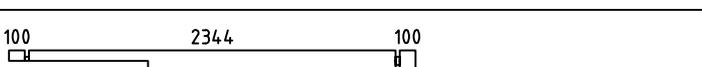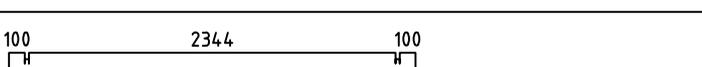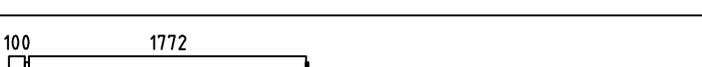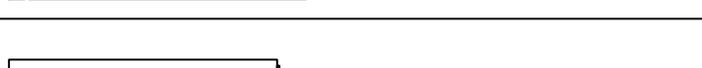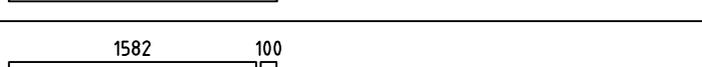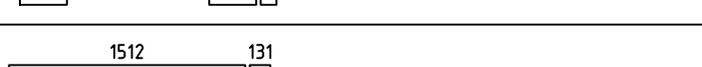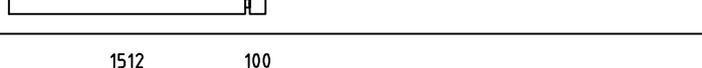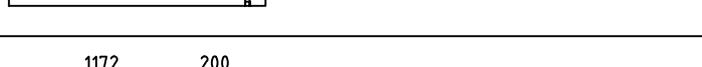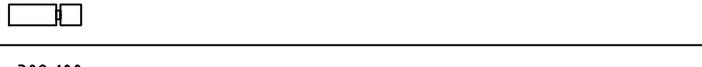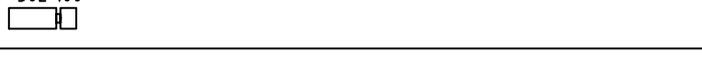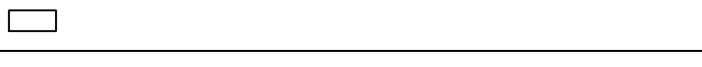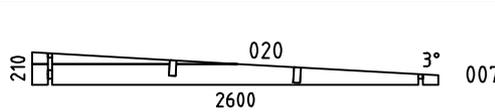Pos	Specification-Bestimmung-Omschrijving	Pcs	Profile (mm)	L (mm)
001	SPARE BEAM-ERZATZBOHLE-VOORRAADPLANK 	1	28x135	4400
002		PM 2	28x135	4386
003		1	28x135	4286
004		8	28x135	4101
005		9	28x135	3686
006		1	28x135	2910
008		34	28x135	2600
009		2	28x68	2600
010		1	28x135	2600
011		1	28x135	2600
012		2	28x135	1914
013		7	28x135	1729
014		1	28x135	1710
015		10	28x135	1671
016		1	28x135	1640
017		9	28x135	1640
018		1	28x68	1640
019		PM 2	28x135	1414
021		9	28x135	1314
022		4	28x135	461
023		3	28x135	430
024		7	28x135	300
025		14	28x135	259
WA-1 WB-1 WC-1 WD-1		4	28x210	2600
House 2830480	Material	File 2830480.dwg	Sheet 11	

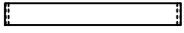 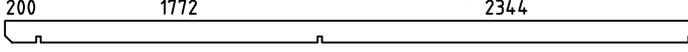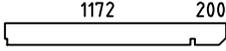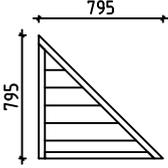Pos	Specification-Bestimmung-Omschrijving	Pcs	Profile (mm)	L (mm)		
HB	HIT BLOCK-SCHLAGHÖLZER-BLAZENPLANK 	2	28x135	300		
FS2	FIXING SLAT-BEFESTIGUNGSLEISTE-BEVESTIGING PLINT 	1	45x70	1960		
FS1	FIXING SLAT-BEFESTIGUNGSLEISTE-BEVESTIGING PLINT 	1	43x140	1125		
P1	POST-PFOSTEN-STUT 	2	90x90	1905		
RB1	ROOFBEAMS-DACHBALKEN-DAKBALK 	2	43x140	4386		
RB2	ROOFBEAMS-DACHBALKEN-DAKBALK 	2	43x140	1414		
R1	ROOFBOARD-DACHBRETT-DAKPLANK  or-oder-of	51+1 66+1	18x114 18x88	2800		
GB1	GABLE BOARD-GIEBELBLENDE-GEVELPLANK 	2	18x120	2920		
GB2	GABLE BOARD-GIEBELBLENDE-GEVELPLANK 	2	18x120	2840		
GS1	ROOF FELT FILLET-GIEBELLEISTE-GEVELLIJST 	2	18x70	2920		
GS1	ROOF FELT FILLET-GIEBELLEISTE-GEVELLIJST 	2	18x70	2788		
EB1	EAVE BOARD-TRAUFBRETT-AFDEKPLANK 	2	18x90	2900		
ES1	EAVE SLAT-TRAUFELEISTE-AFDEKLIJST 	4	30x40	2900		
AB1	ASSEMBLING BOARD-MONTAGE BOARD-MONTAGE PLANK 	2	15x20	20		
EL	ELEMENT-ELEMENTE-ELEMENTEN 	1	48x795	795		
SS1	STORM SLAT-STURMLEISTE-STORMLIJST 	7	18x35	2160		
RCM	ROOFBEAMS CONNECTING METAL-DACHBALKEN BEFESTIGUNGSMETALLE-DAKBALKEN POOLING METALEN 	2	∅6.0	200		
WCM	WALLBEAMS CONNECTING METAL-WANDBOEHLEN BEFESTIGUNG METALLE-MUURBALKEN POOLING METALEN 	20	20	20		
PRN	POST REGULATOR-PFOSTEN REGLER-STUT REGELAAR 	2				
	SCREWS-SCHRAUBEN-SCHROEF FOR-FÜR-VOOR SS1 	21	∅6.0	50		
	WASHER-SCHEIBE-SCHIJF FOR-FÜR-VOOR SS1 	21	∅6.0	18		
	NAIL-NAGEL-NAGEL FOR-FÜR-VOOR R1 	270	∅2.5	60		
	SCREWS-SCHRAUBEN-SCHROEF FOR-FÜR-VOOR WCM 	80	∅3.5	35		
House	2830480	Material	File	2830480.dwg	Sheet	12

  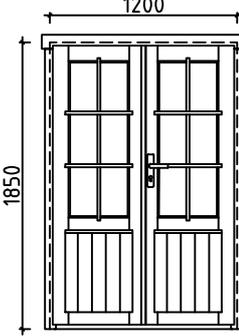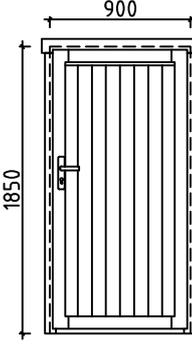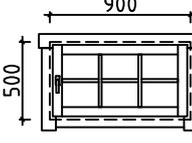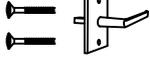Pos	Specification-Bestimmung-Omschrijving	Pcs	Profile (mm)	L (mm)	
	SCREWS-SCHRAUBEN-SCHROEF EL, FS2, P1, FOR-FÜR-VOOR GB1, GB2, GS1, GS2, EB1, ES1, ES2		100	Ø4.5	50
	SCREWS-SCHRAUBEN-SCHROEF FOR-FÜR-VOOR PRN		16	Ø6.0	45
	SCREWS-SCHRAUBEN-SCHROEF FOR-FÜR-VOOR FS1		4	Ø4.5	90
	SCREWS-SCHRAUBEN-SCHROEF FOR-FÜR-VOOR RB1, RB2		10	Ø6.0	160
	DOUBLEDOR-DOPELTÜR-DUBBELE DEUR (right-rechts-rechts) AST_PL	P	1	1200	1850
			1		
			1		
			1		
			6		
			2		
	DOOR-TÜR-DEUR (right-rechts-rechts) AST_PL	P	1	900	1850
			1		
			1		
	WINDOW-FENSTER-VENSTER (1x right-rechts-rechts; 1x left-links-links) AST	P+V	1+1	900	500
			4		
			2		
House 2830480	Material	File 2830480.dwg	Sheet 13		

#001		4400	1
#002	1,2	4386	2
#003	1	4286	1
#004	2	4101	8
#005	1,2	3686	9
#006	1	2910	1
#007	A,B,C,D	2600	4
#008	A,B,C,D	2600	34
#009	C,D	2600	2
#010	B	2600	1
#011	A	2600	1
#012	1,2	1914	2
#013	2	1729	7
#014	B	1710	1
#015	1	1671	10
#016	B	1640	1
#017	B	1640	9
#018	B	1640	1
#019	1,2	1414	2
#020	A,B,C,D	1314	4
#021	1,2	1314	9
#022	1	461	4
#023	B	430	3
#024	1,B	300	7
#025	1	259	14